


ITEM: 6


CASE: CP-18002

EAST HYATTSVILLE, BLOCK 21, LOT F


GENERAL LOCATION MAP

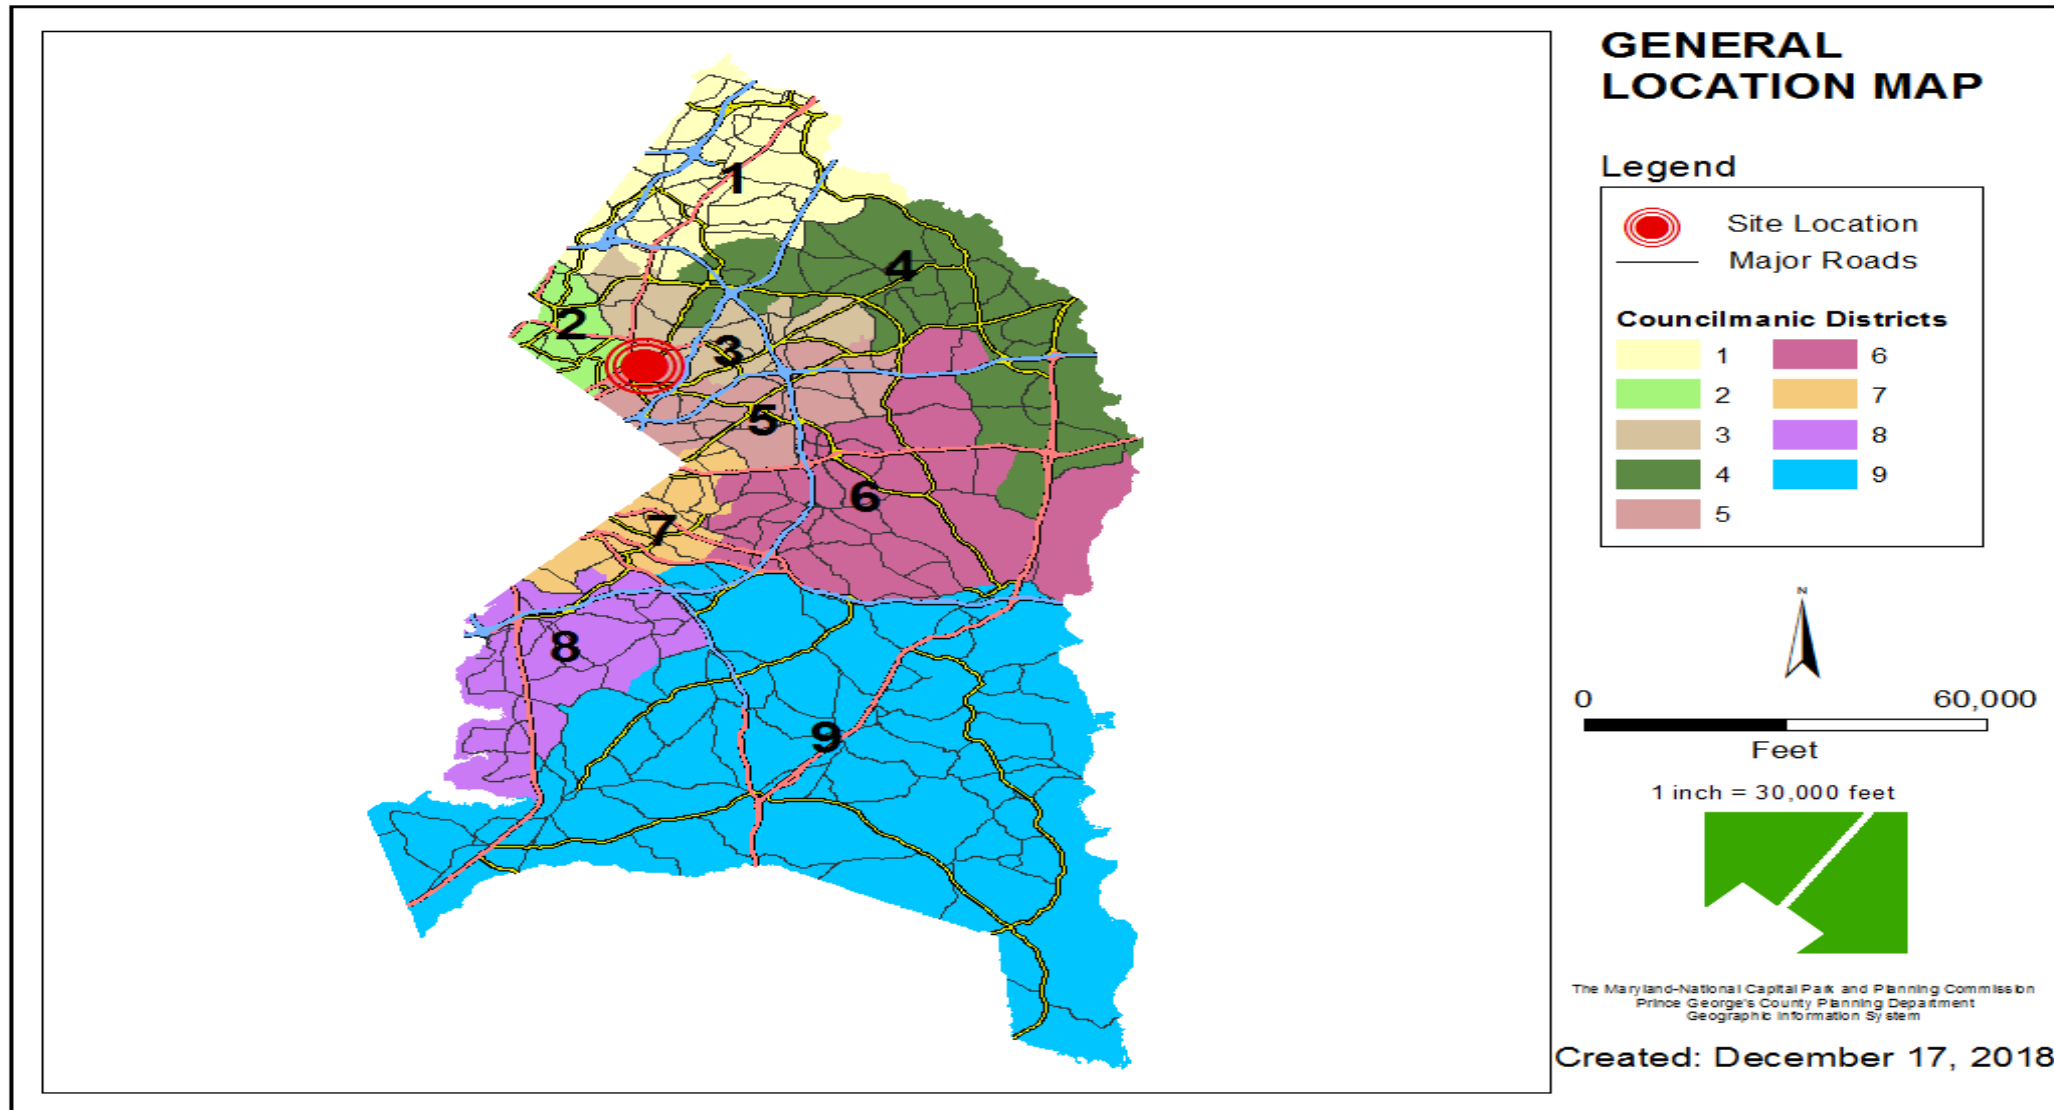


SITE VICINITY

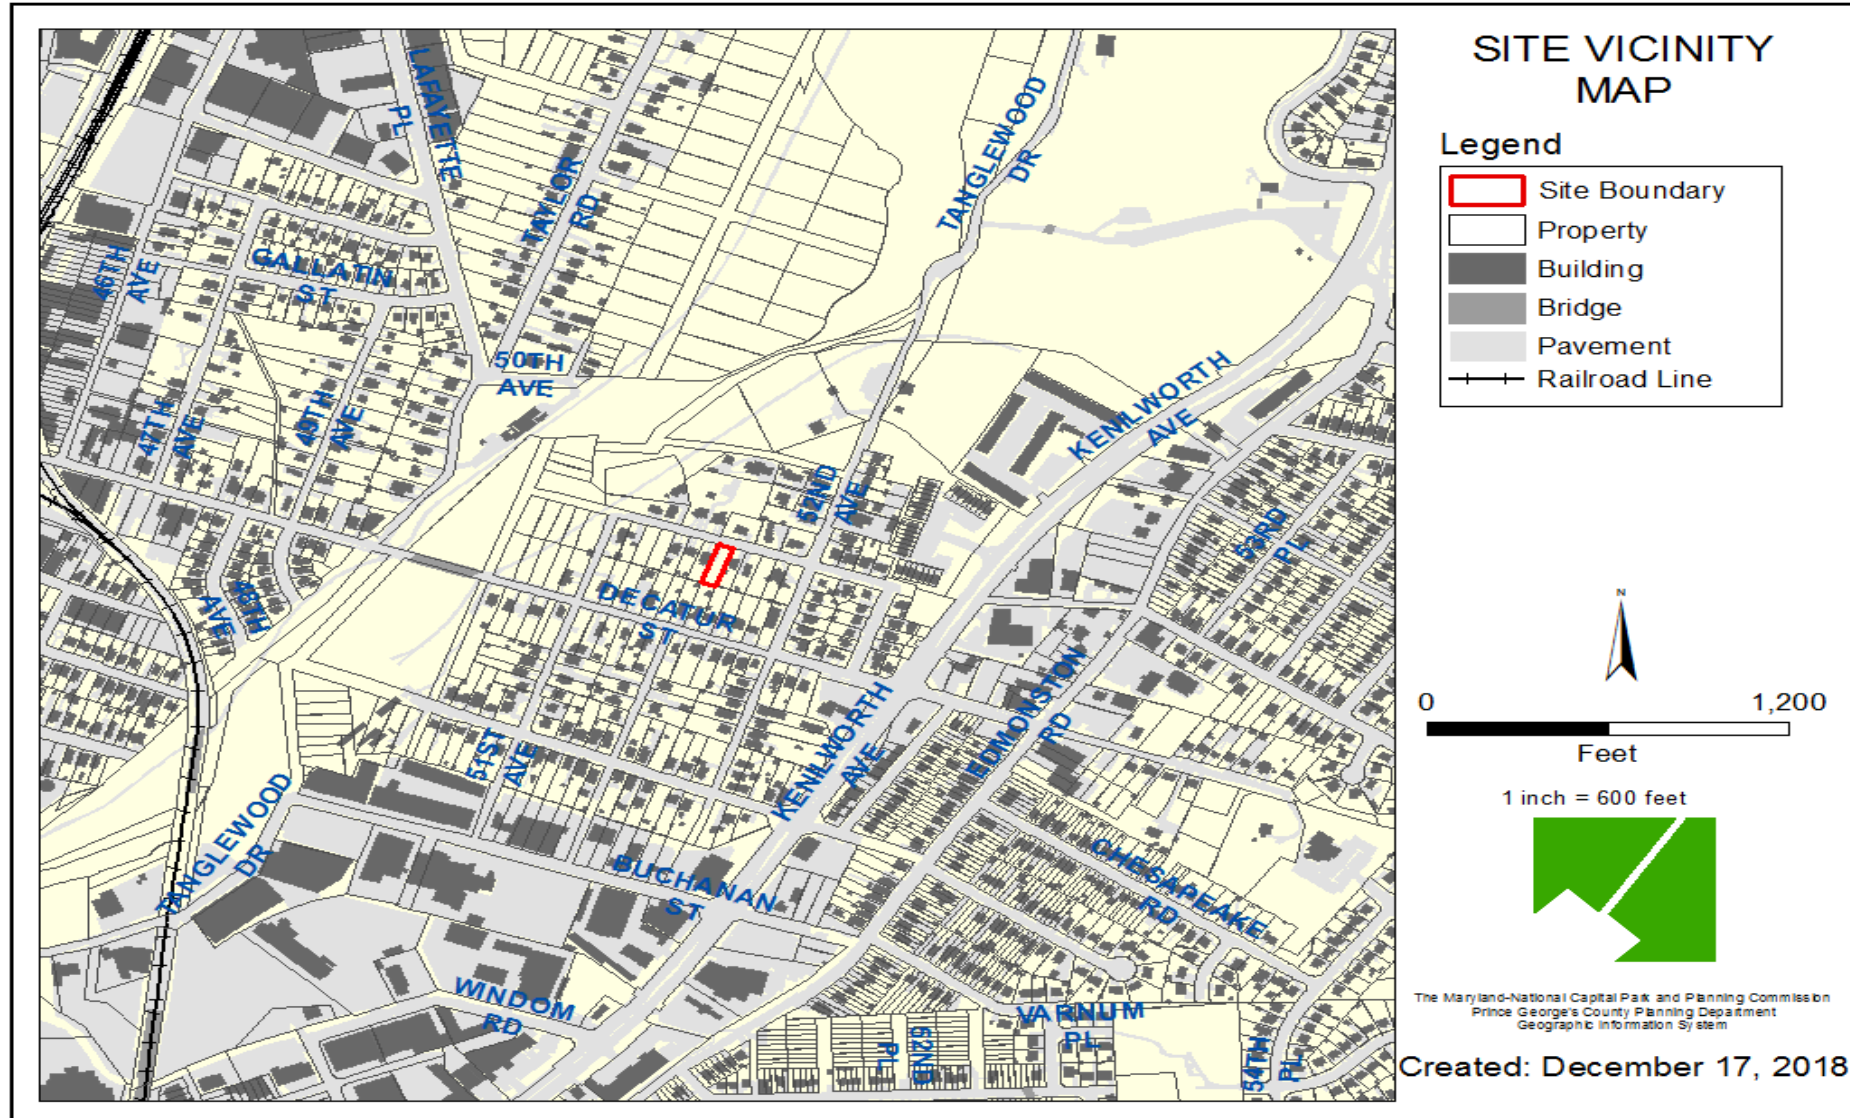


ZONING MAP

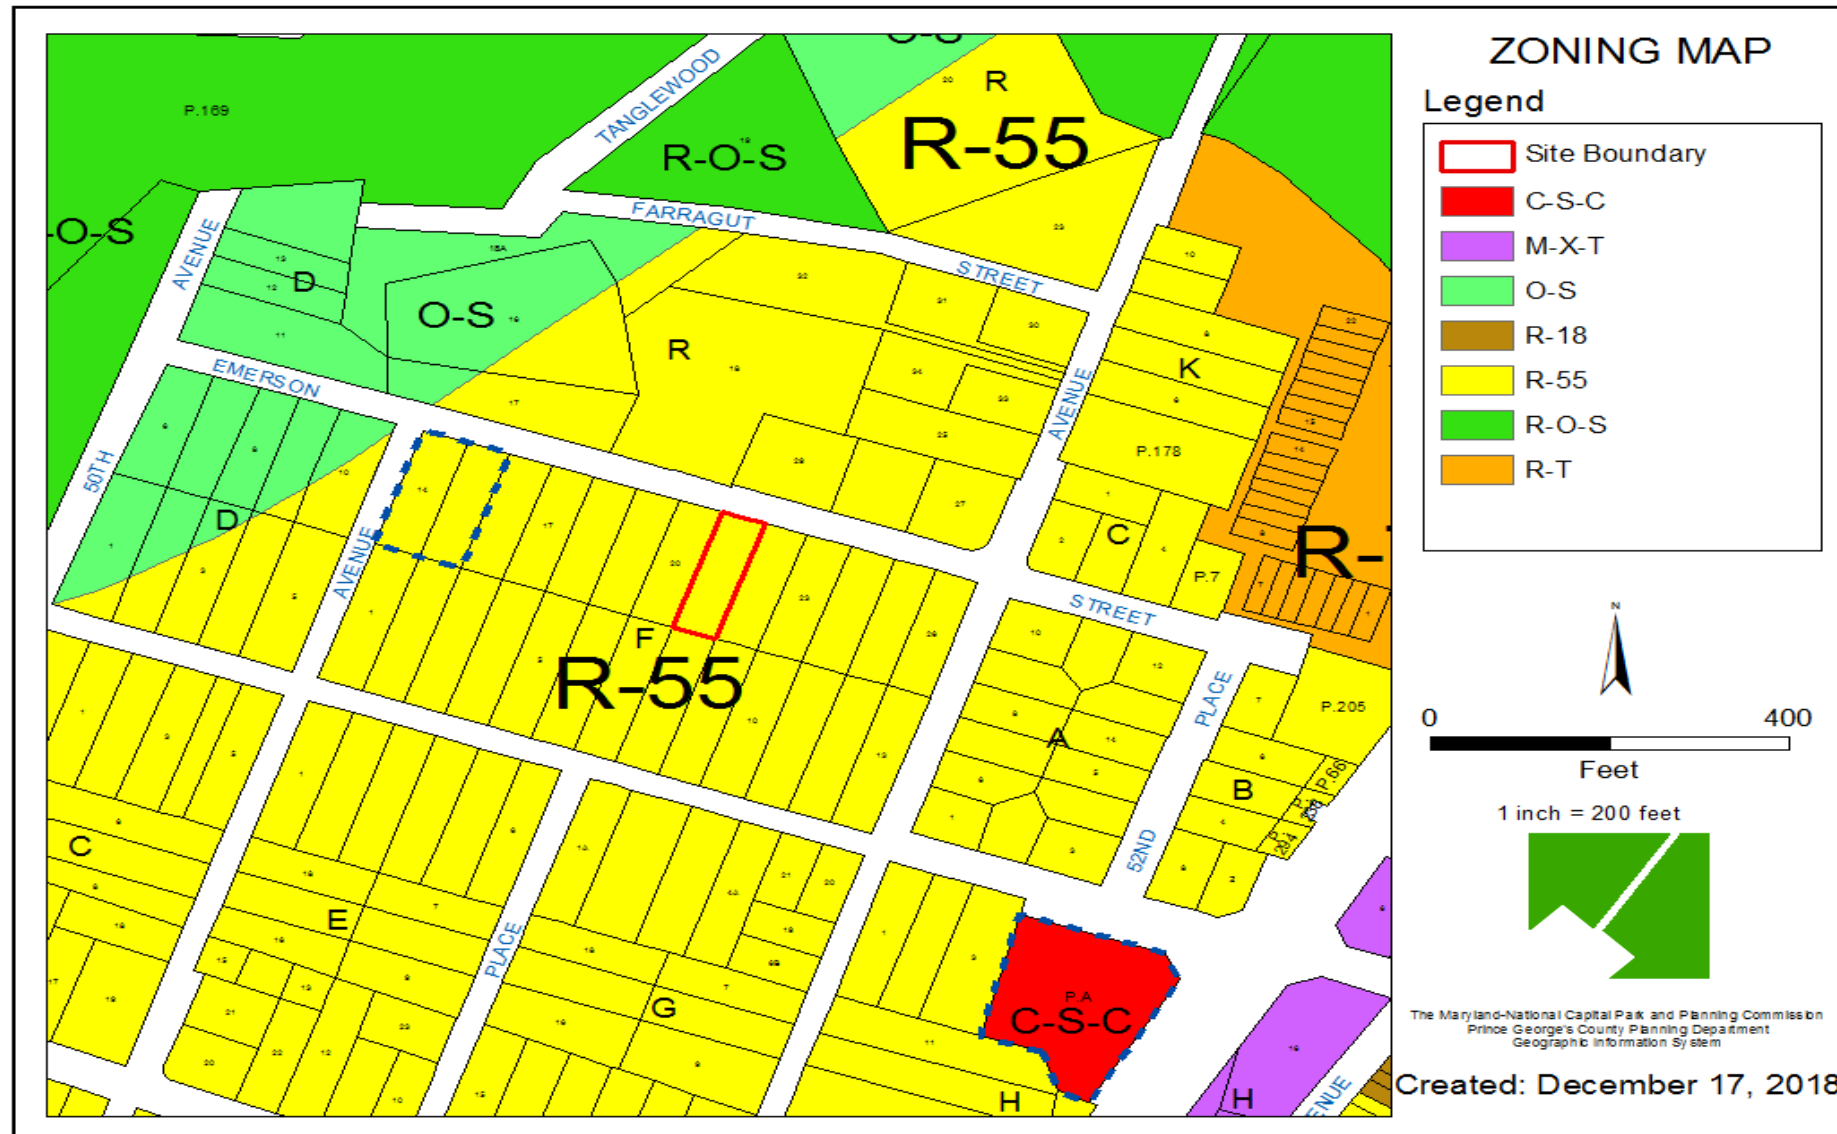


OVERLAY MAP

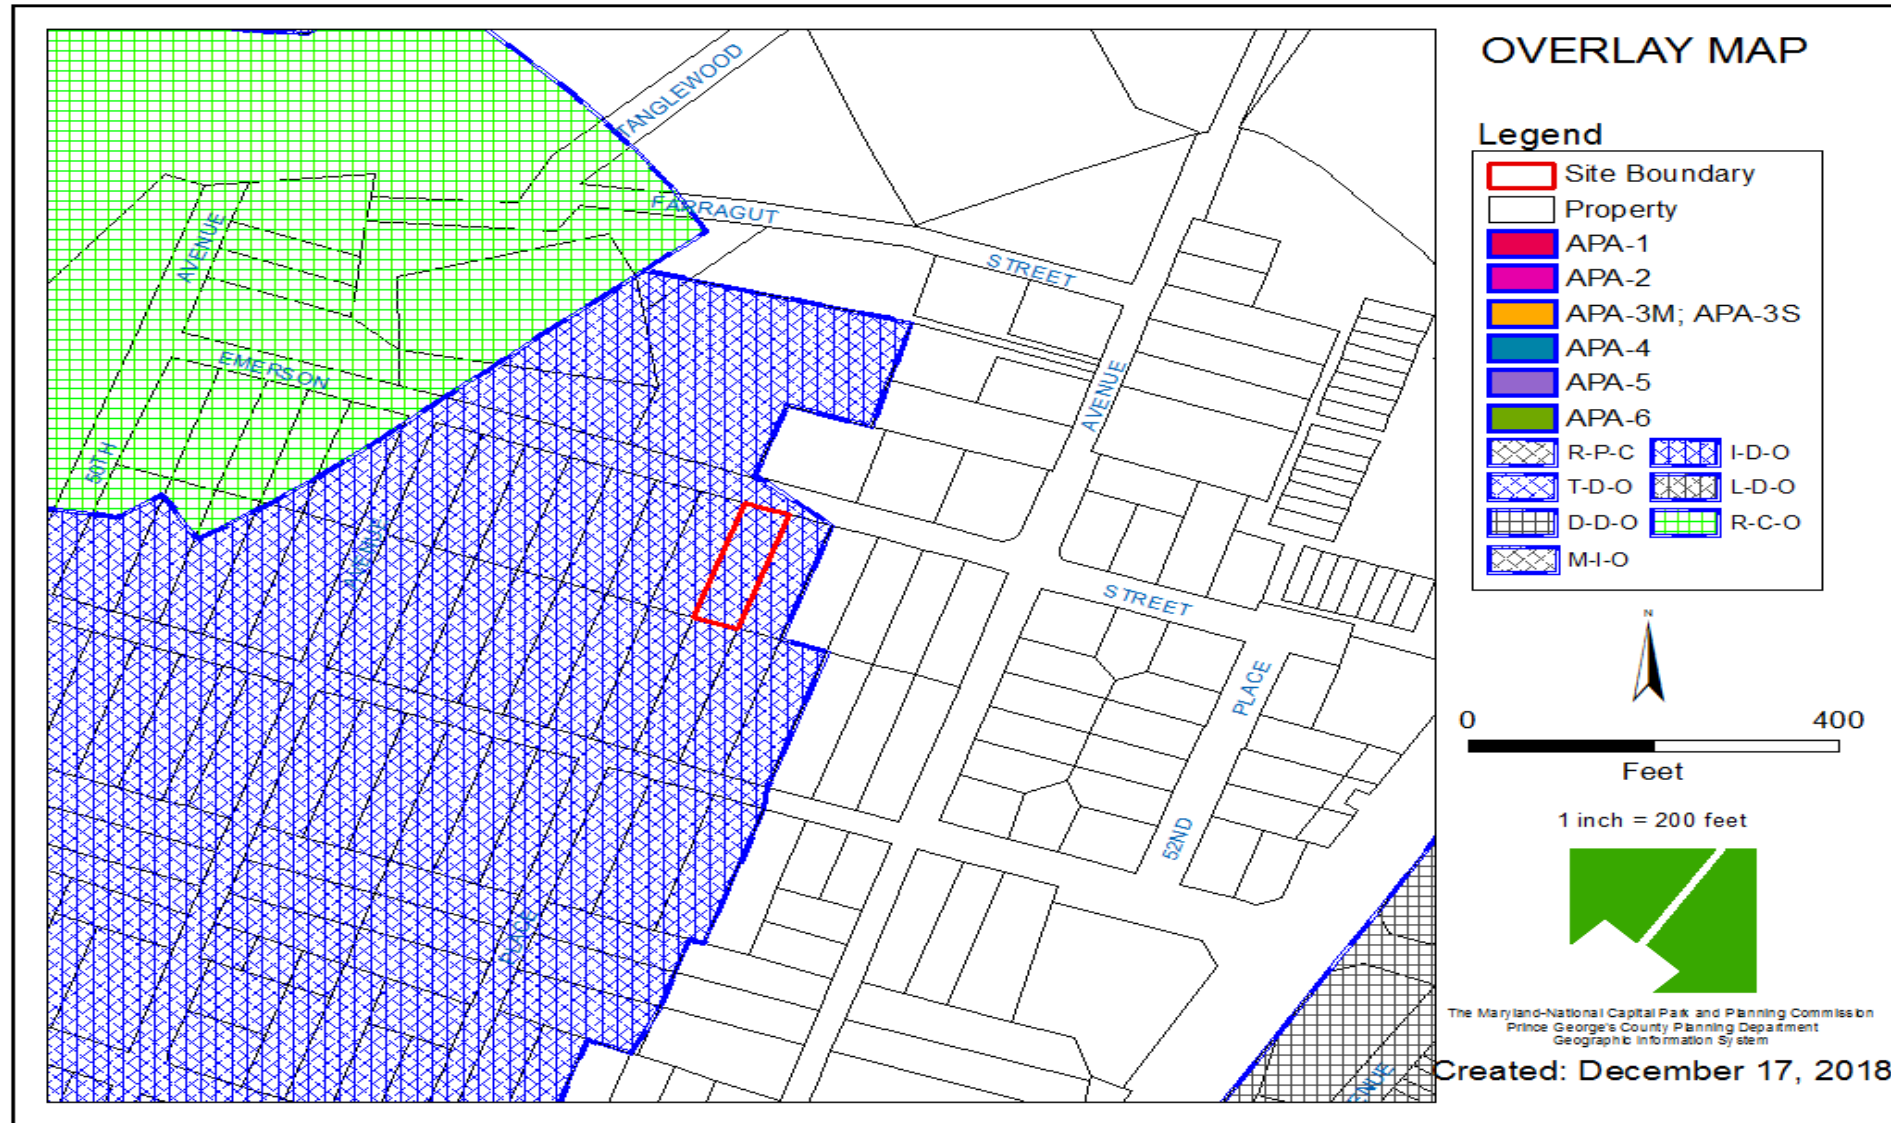


AERIAL MAP

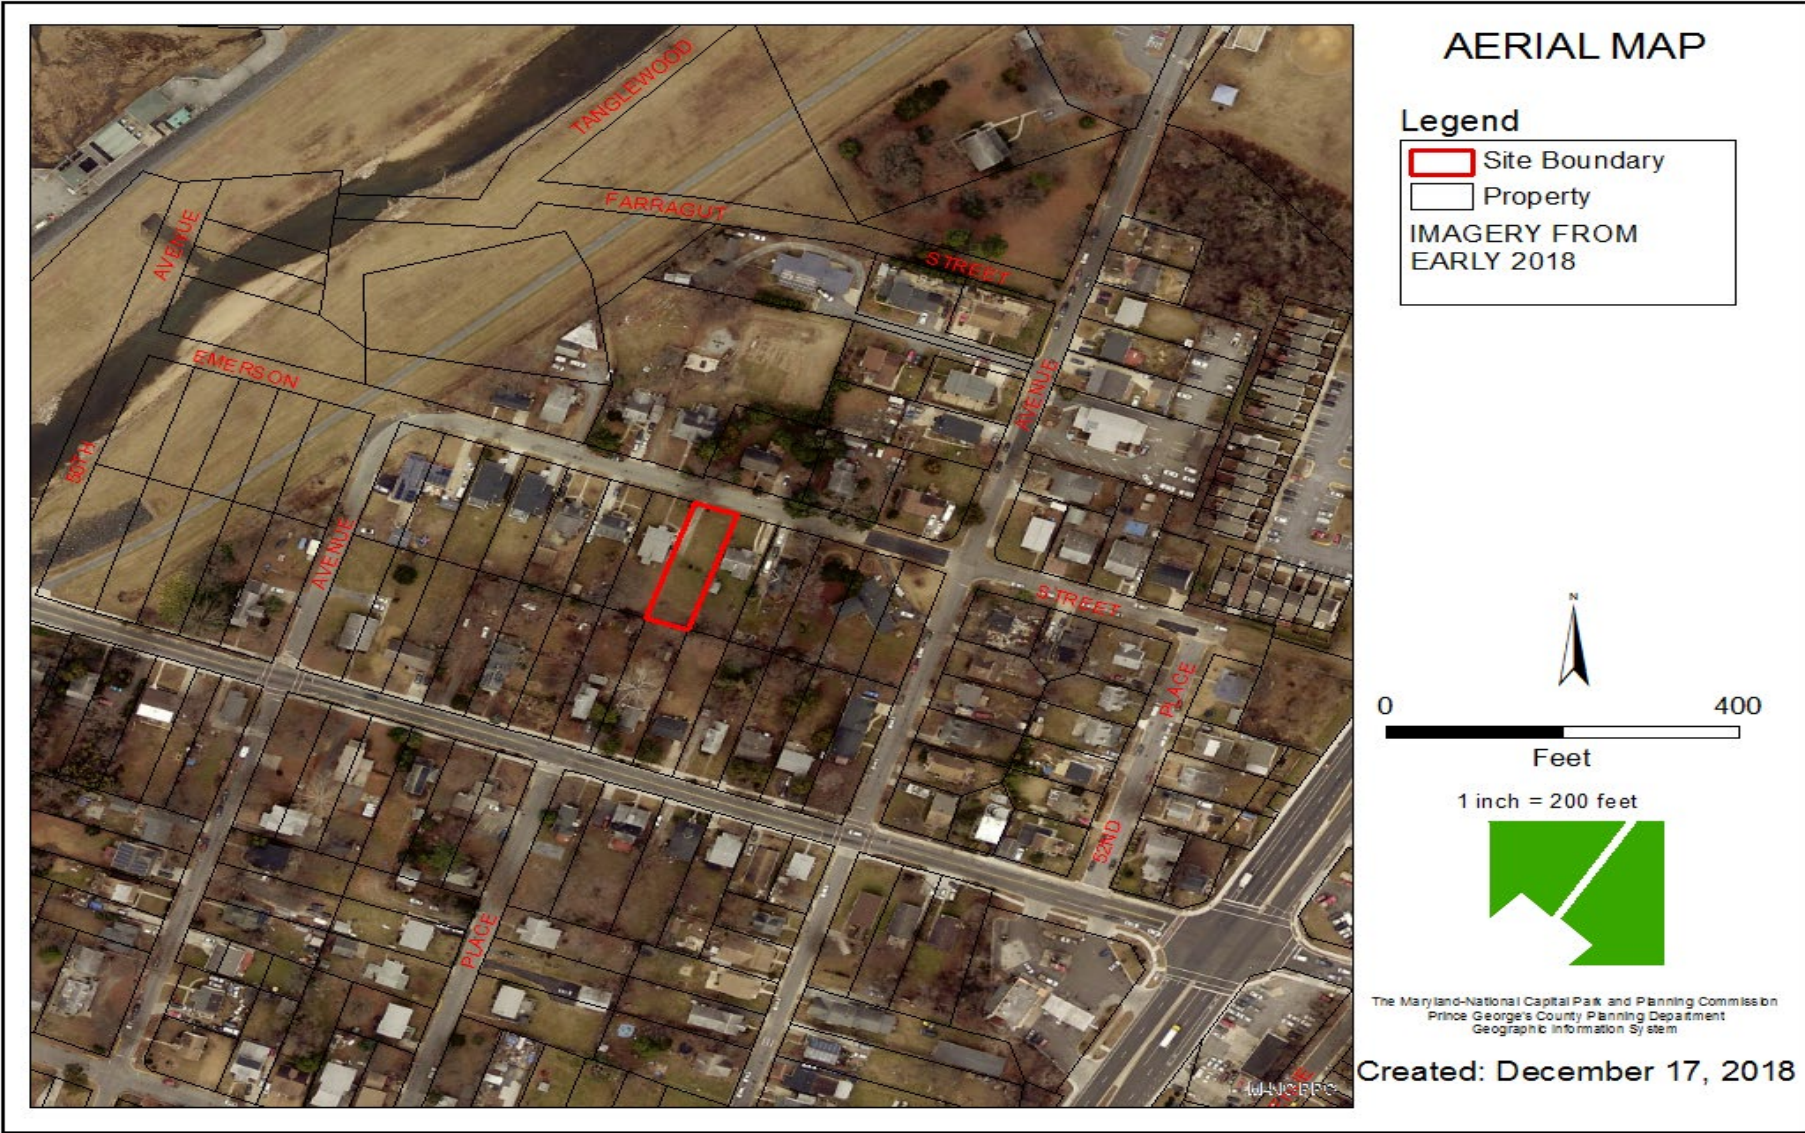

SITE MAP

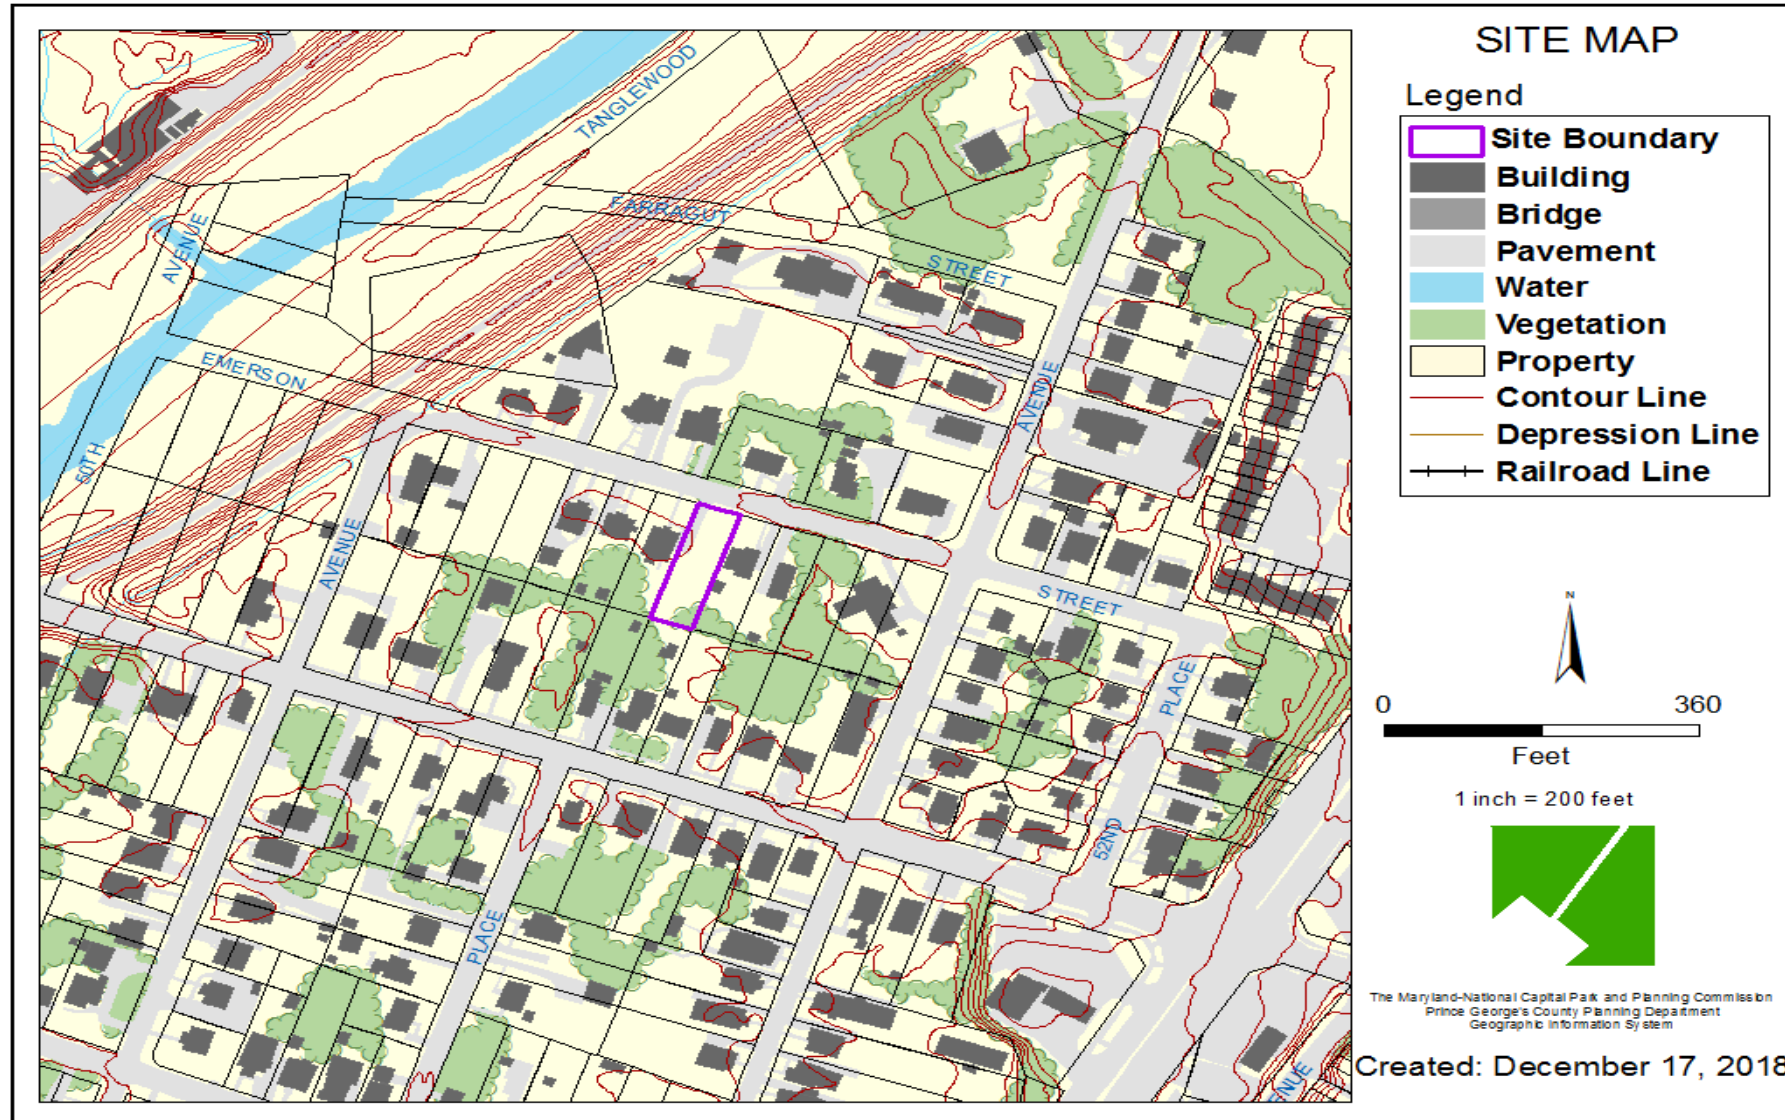


MASTER PLAN RIGHT-OF-WAY MAP

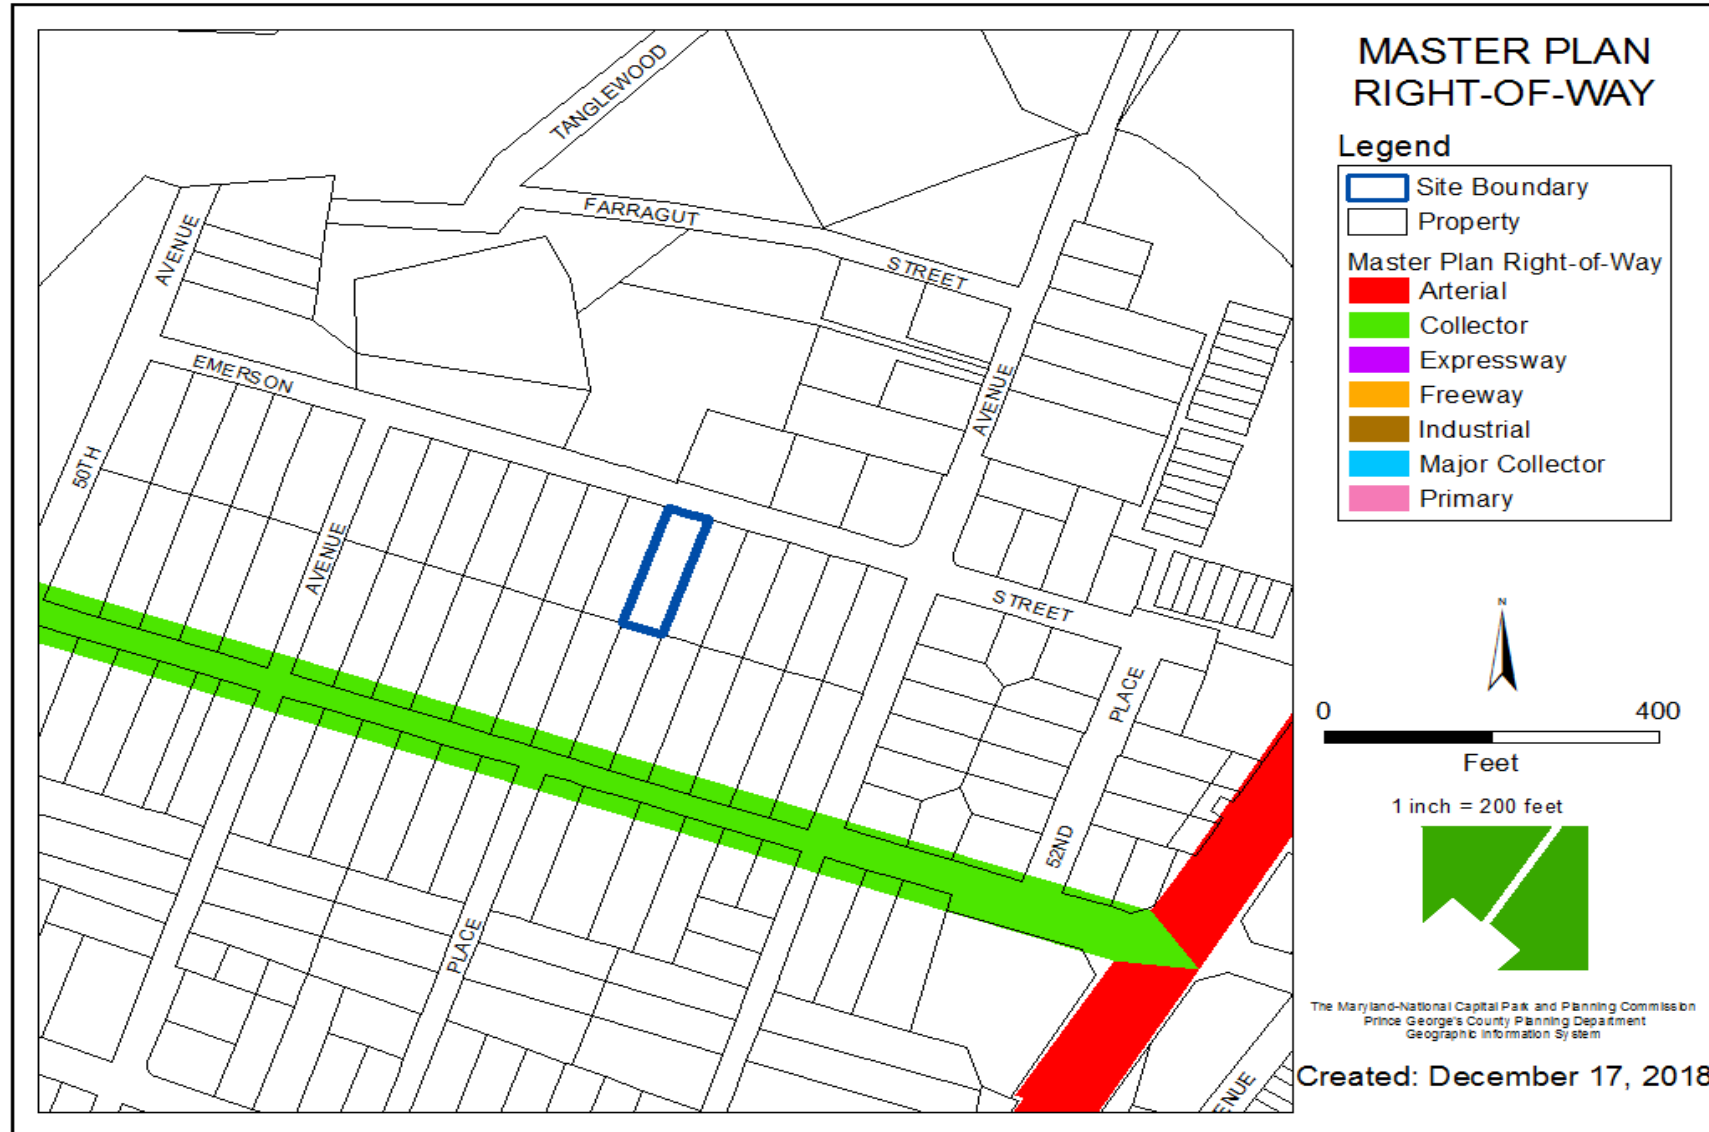


BIRD'S-EYE VIEW



SITE PLAN

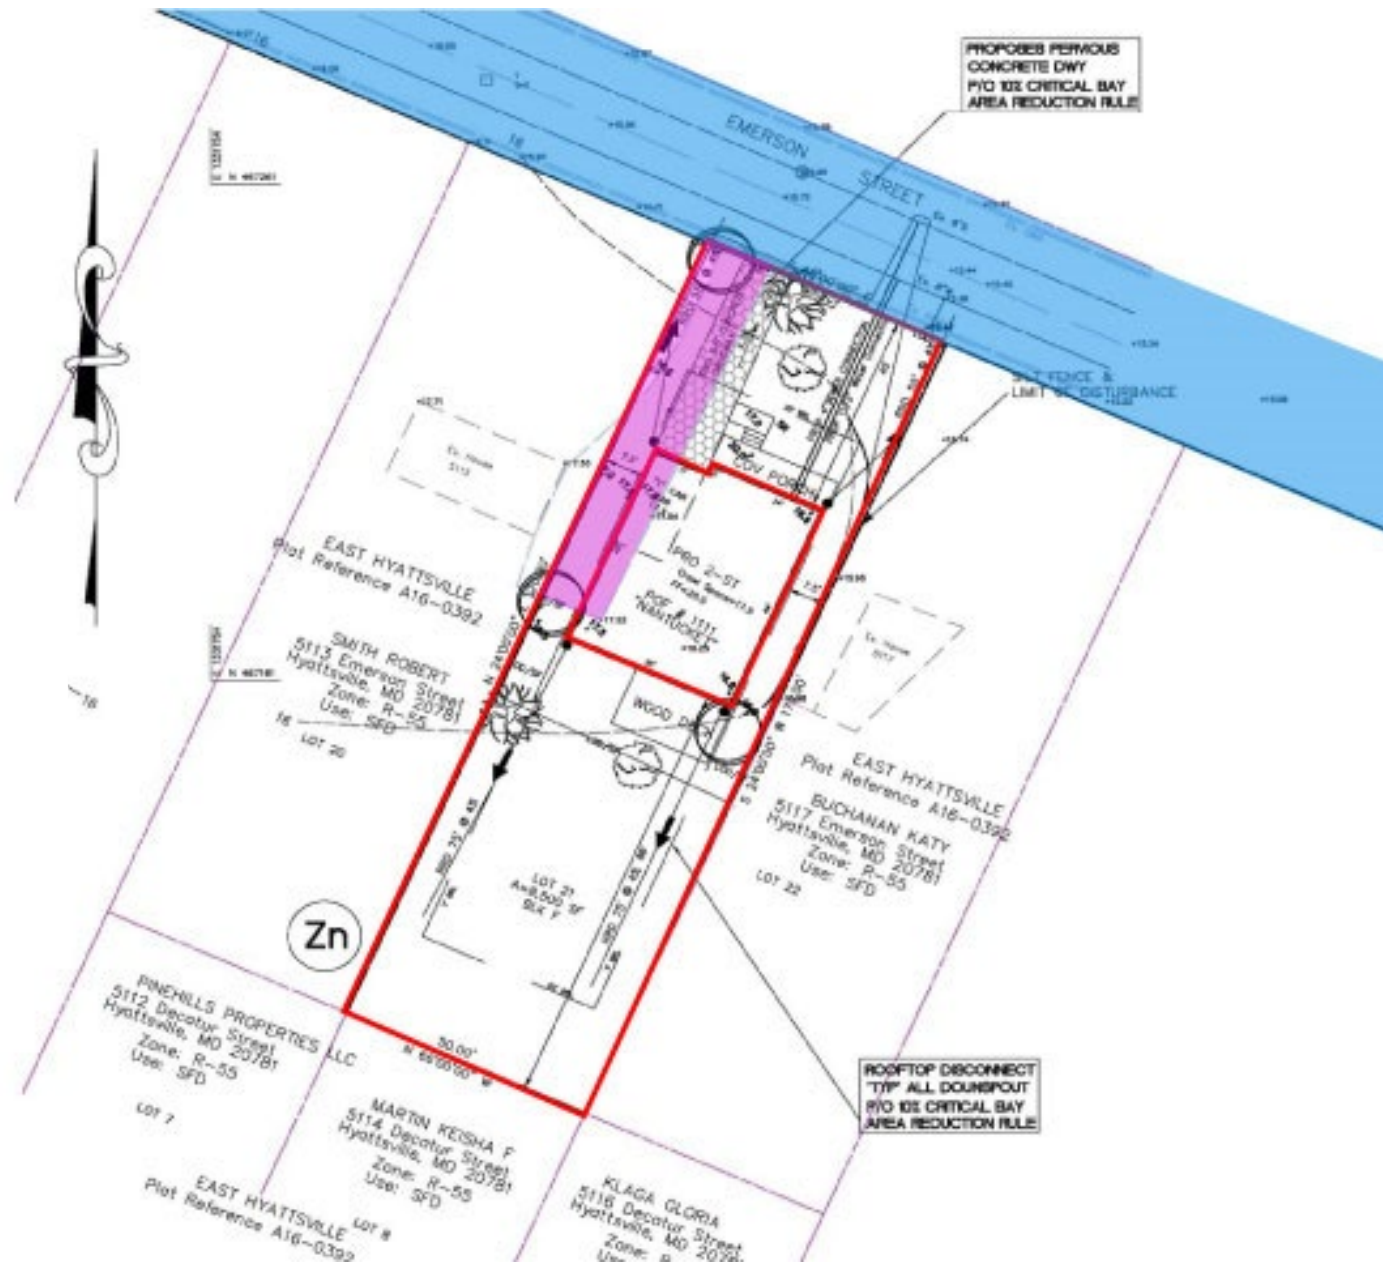


FRONT AND REAR ELEVATIONS

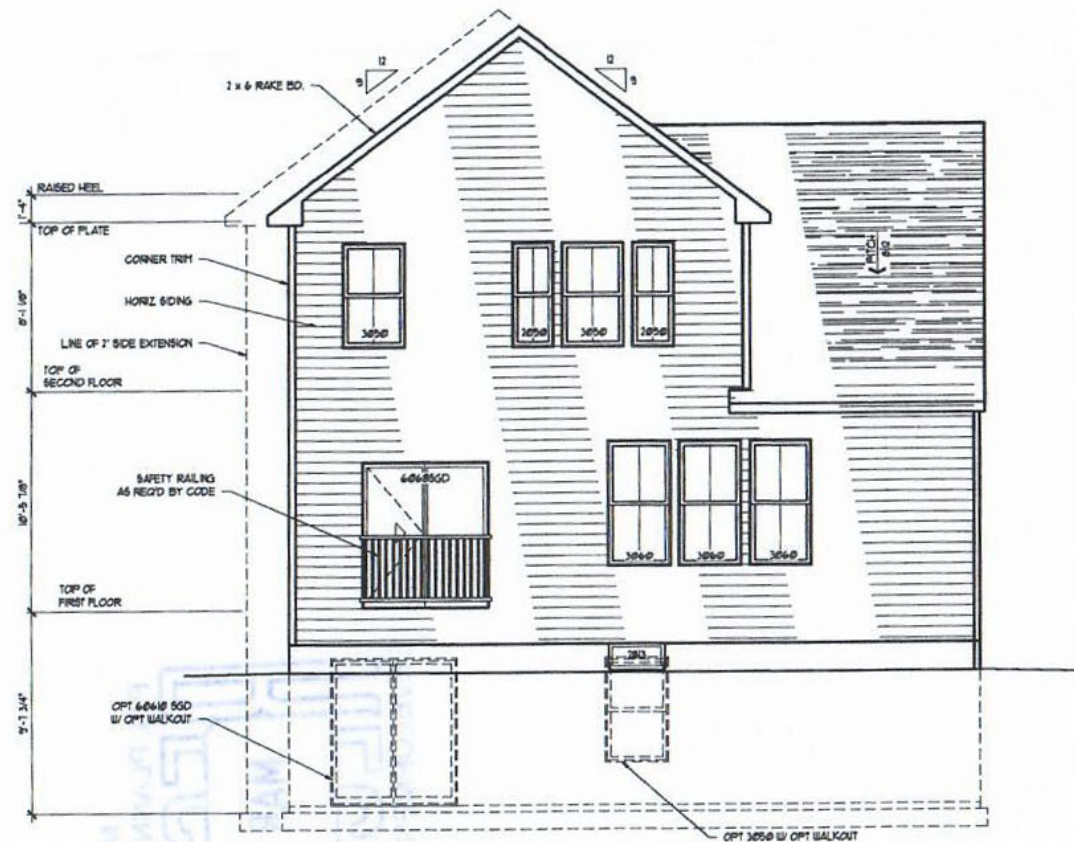

**REAR ELEVATION
W/ ALTERNATE FIRST FLOOR PLAN - 1 CAR**


SCALE (17x11): 1/8" = 1'-0"
SCALE (34x22): 1/4" = 1'-0"

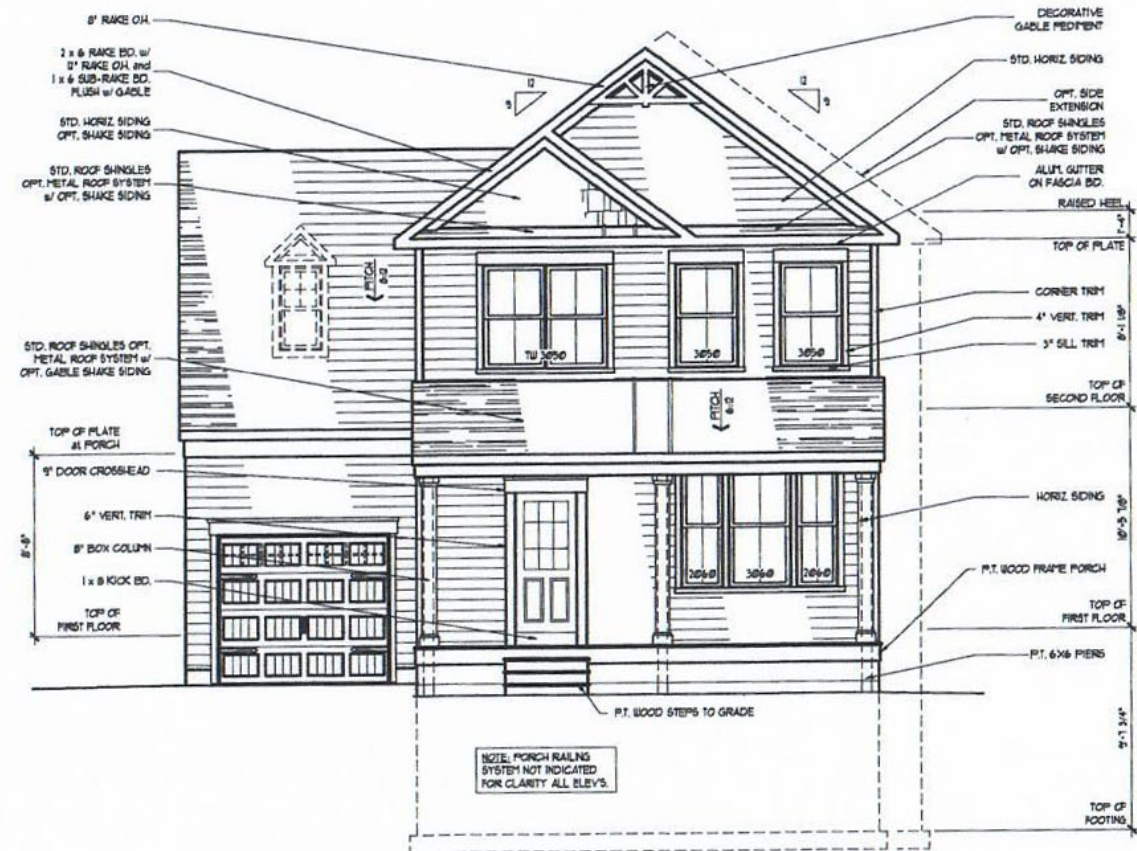

**FRONT ELEVATION
W/ ALTERNATE FIRST FLOOR PLAN - 1 CAR**


SCALE (17x11): 1/8" = 1'-0"
SCALE (34x22): 1/4" = 1'-0"

SIDE ELEVATIONS

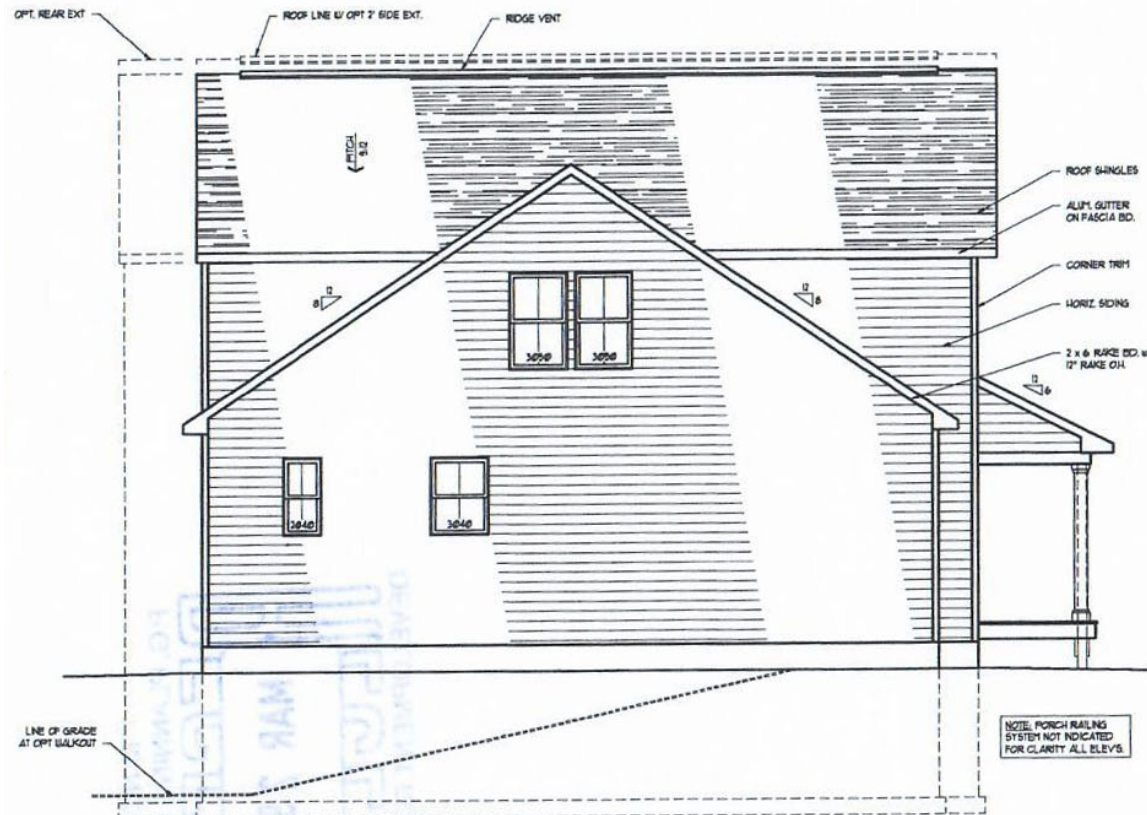

**LEFT ELEVATION
W/ ALTERNATE FIRST FLOOR PLAN - 1 CAR**

SCALE (17x11): 1/8" = 1'-0"
SCALE (34x22): 1/4" = 1'-0"

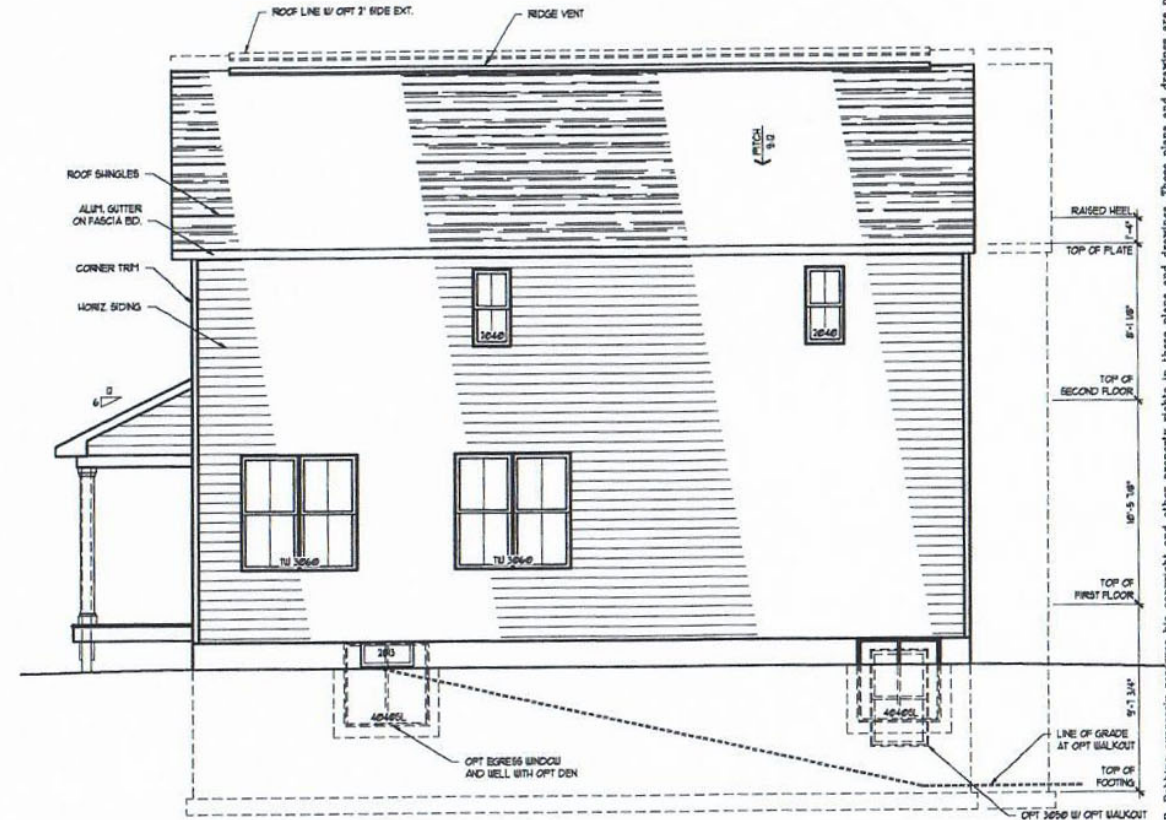

**RIGHT ELEVATION
W/ ALTERNATE FIRST FLOOR PLAN**

SCALE (17x11): 1/8" = 1'-0"
SCALE (34x22): 1/4" = 1'-0"

DRD ENGINEERING, INC. is not responsible for the accuracy of these plans and drawings. These plans and drawings are not to be used for construction without the approval of DRD ENGINEERING, INC.