

ITEM: 5


CASE: CP-93009-01

KITTRELL PROPERTY


THE PRINCE GEORGE'S COUNTY PLANNING DEPARTMENT




GENERAL LOCATION MAP

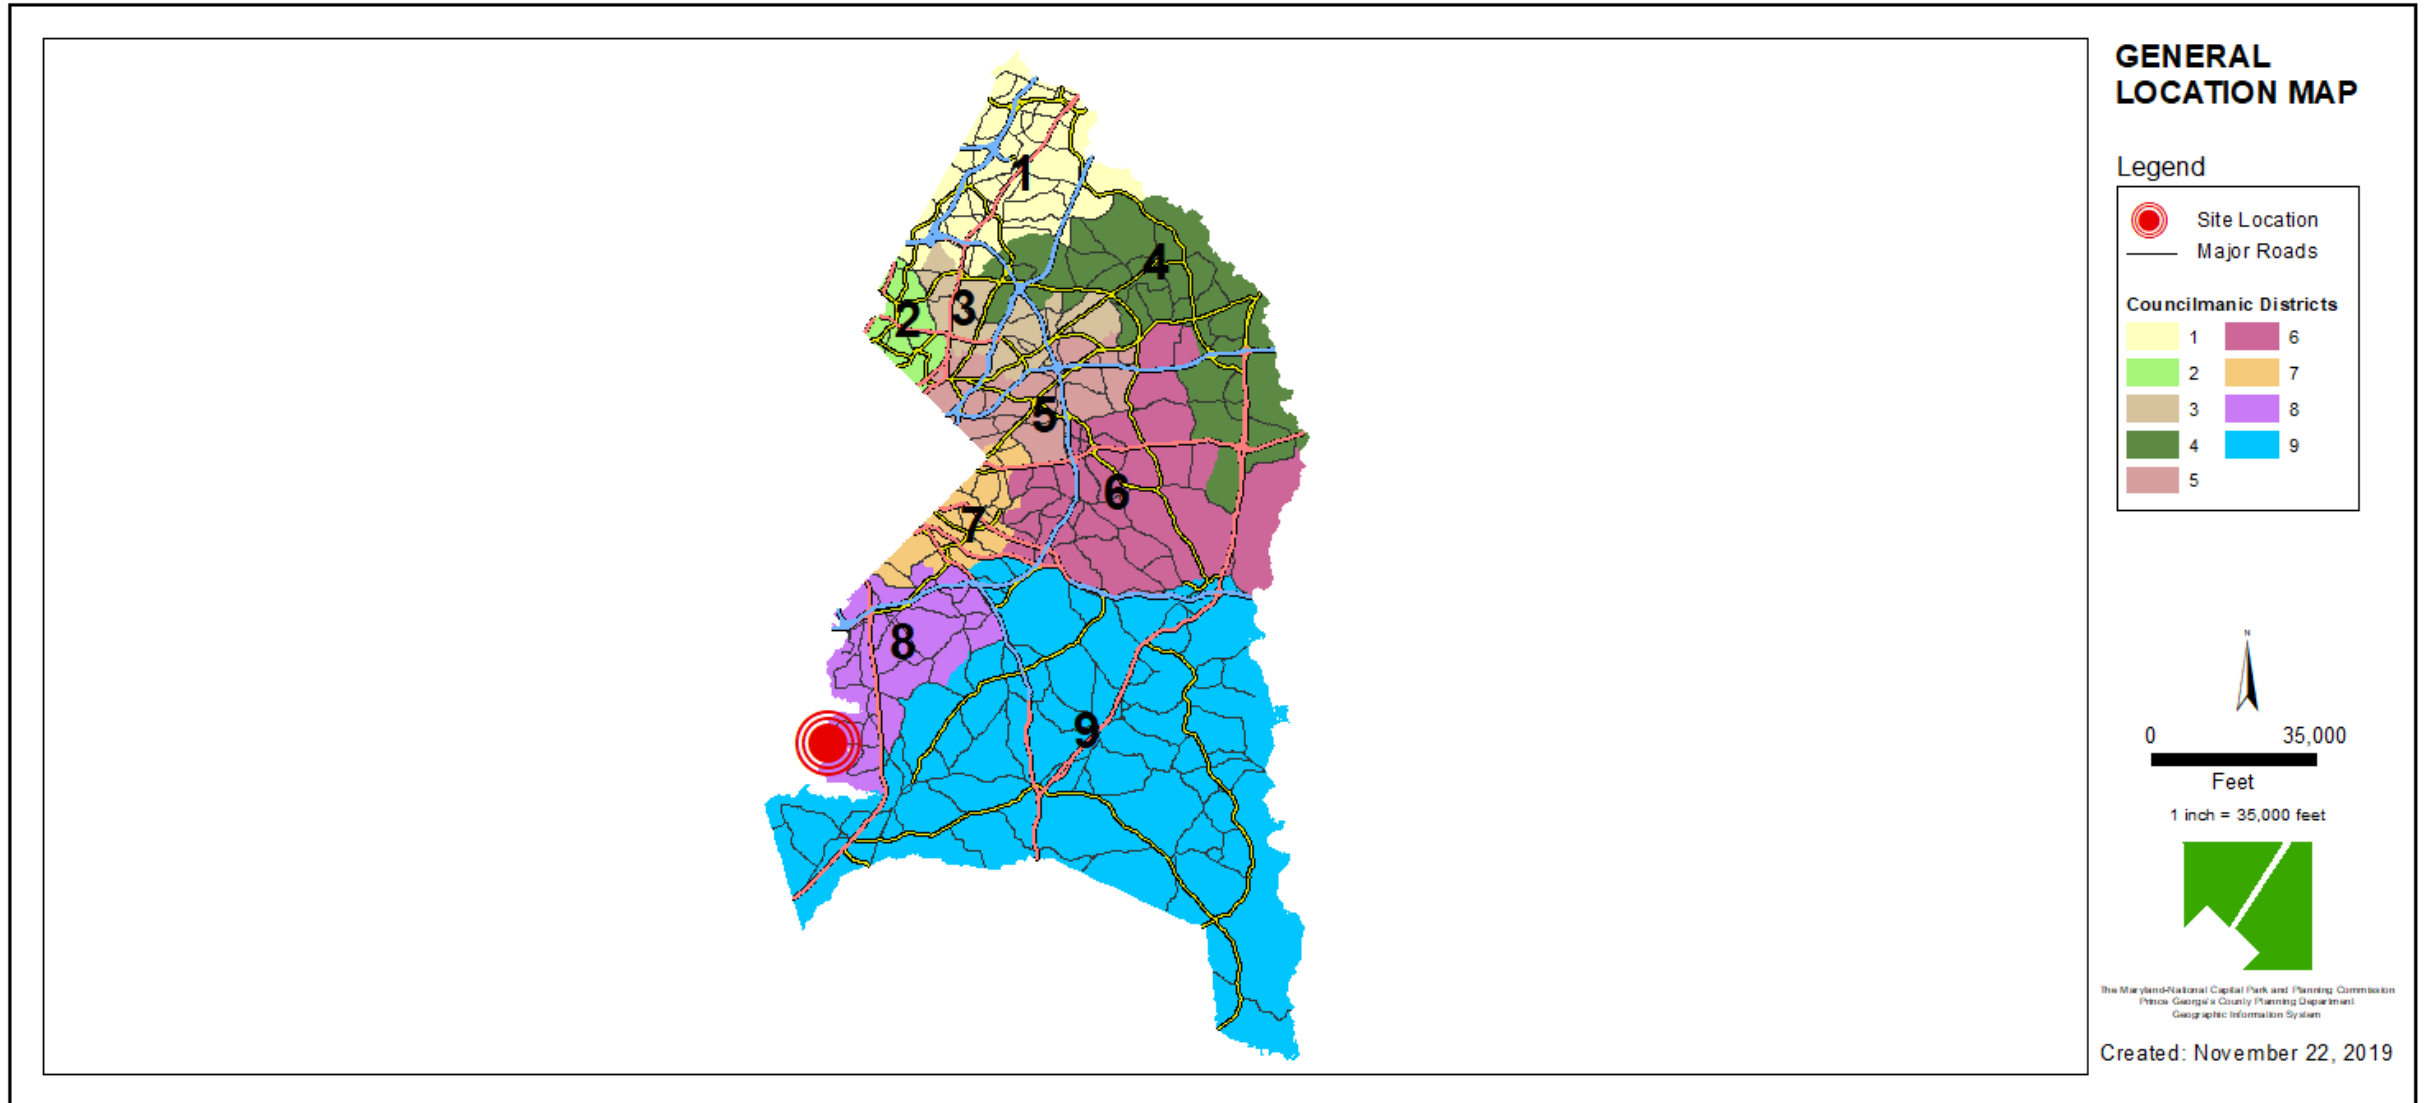


SITE VICINITY

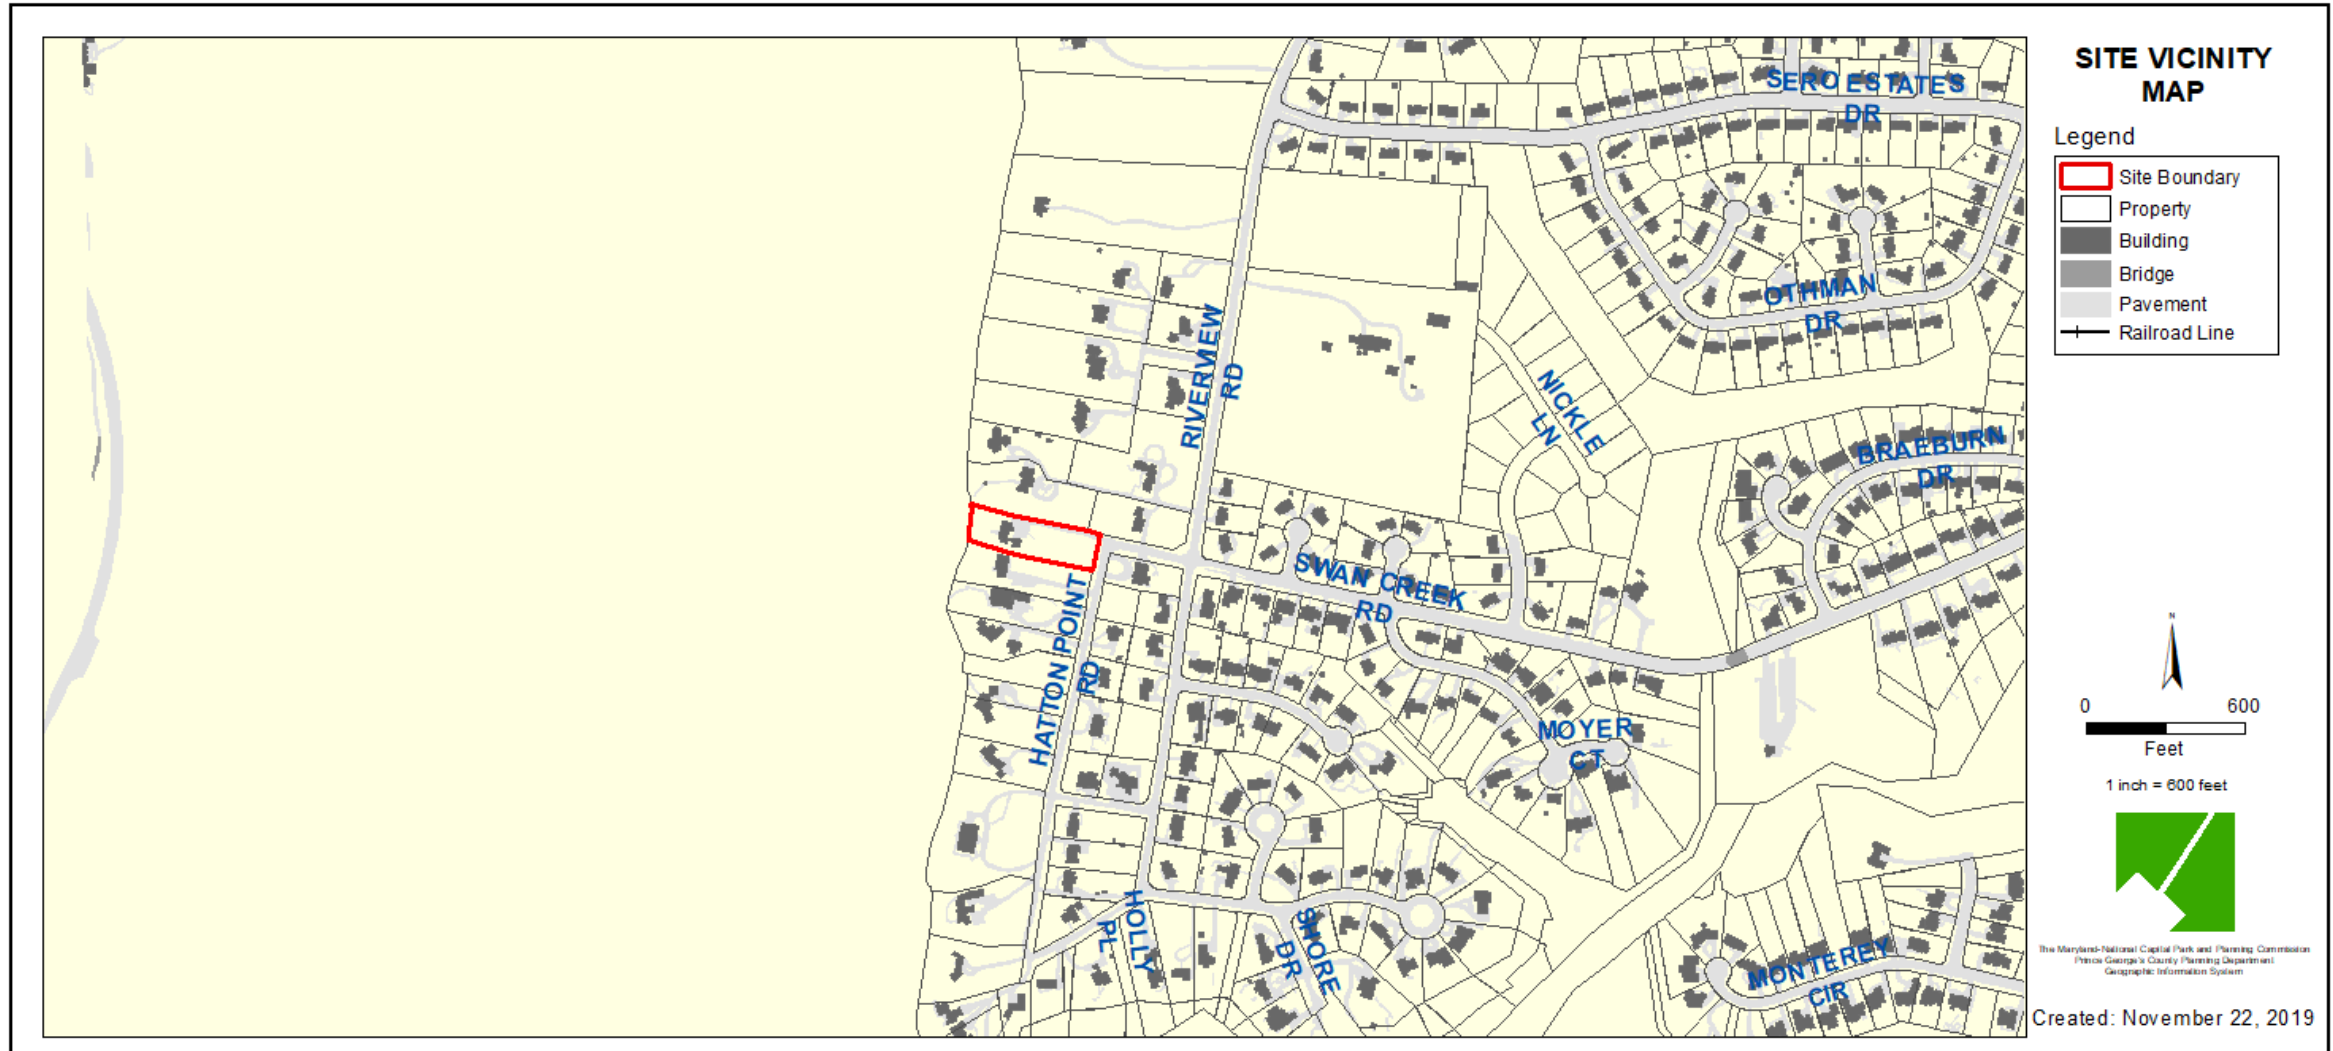

ZONING MAP

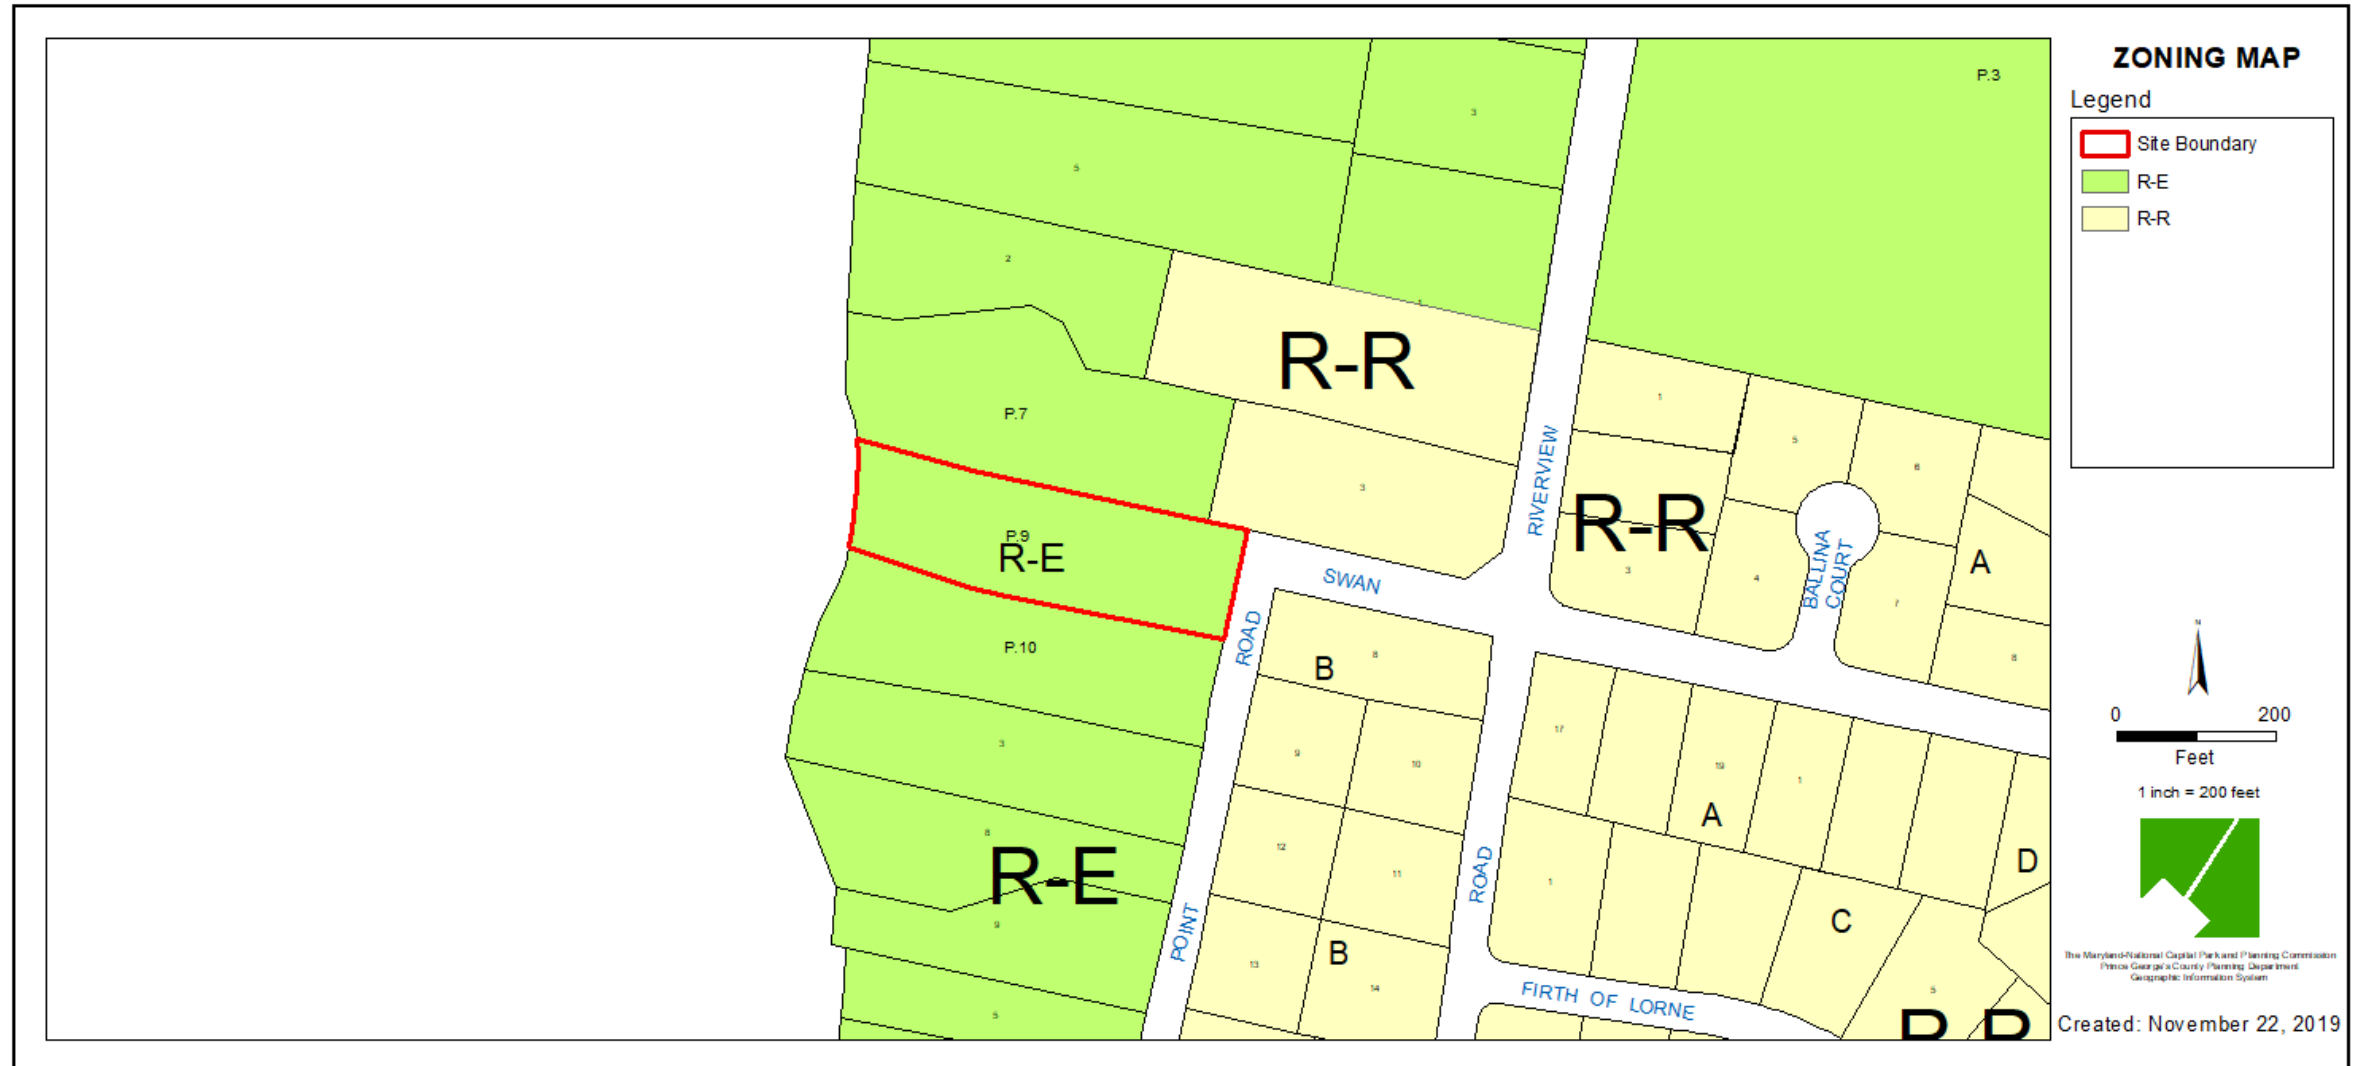


OVERLAY MAP

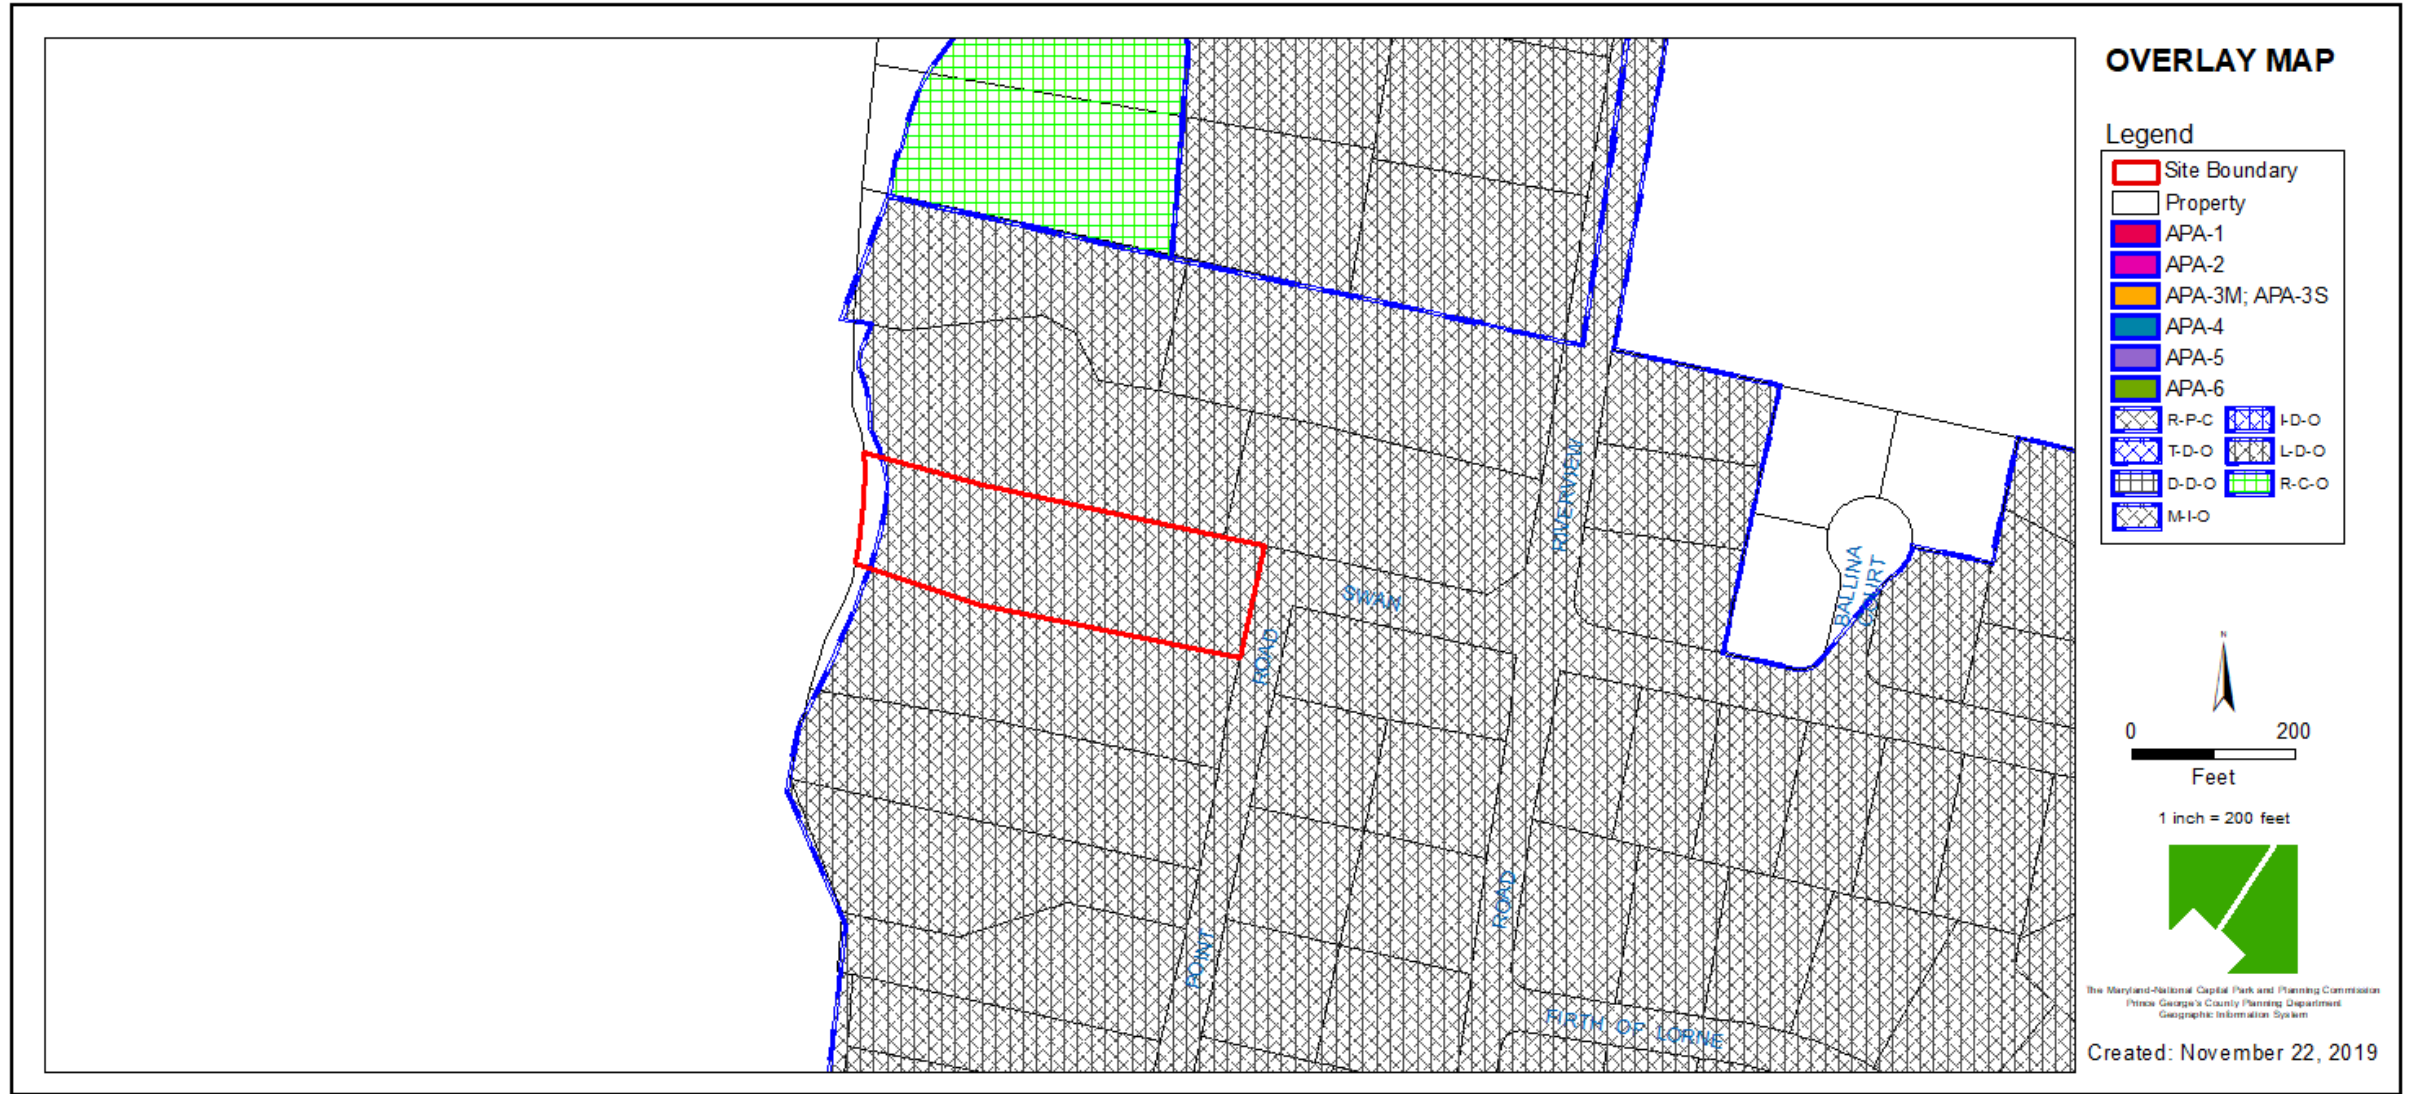

AERIAL MAP



SITE MAP

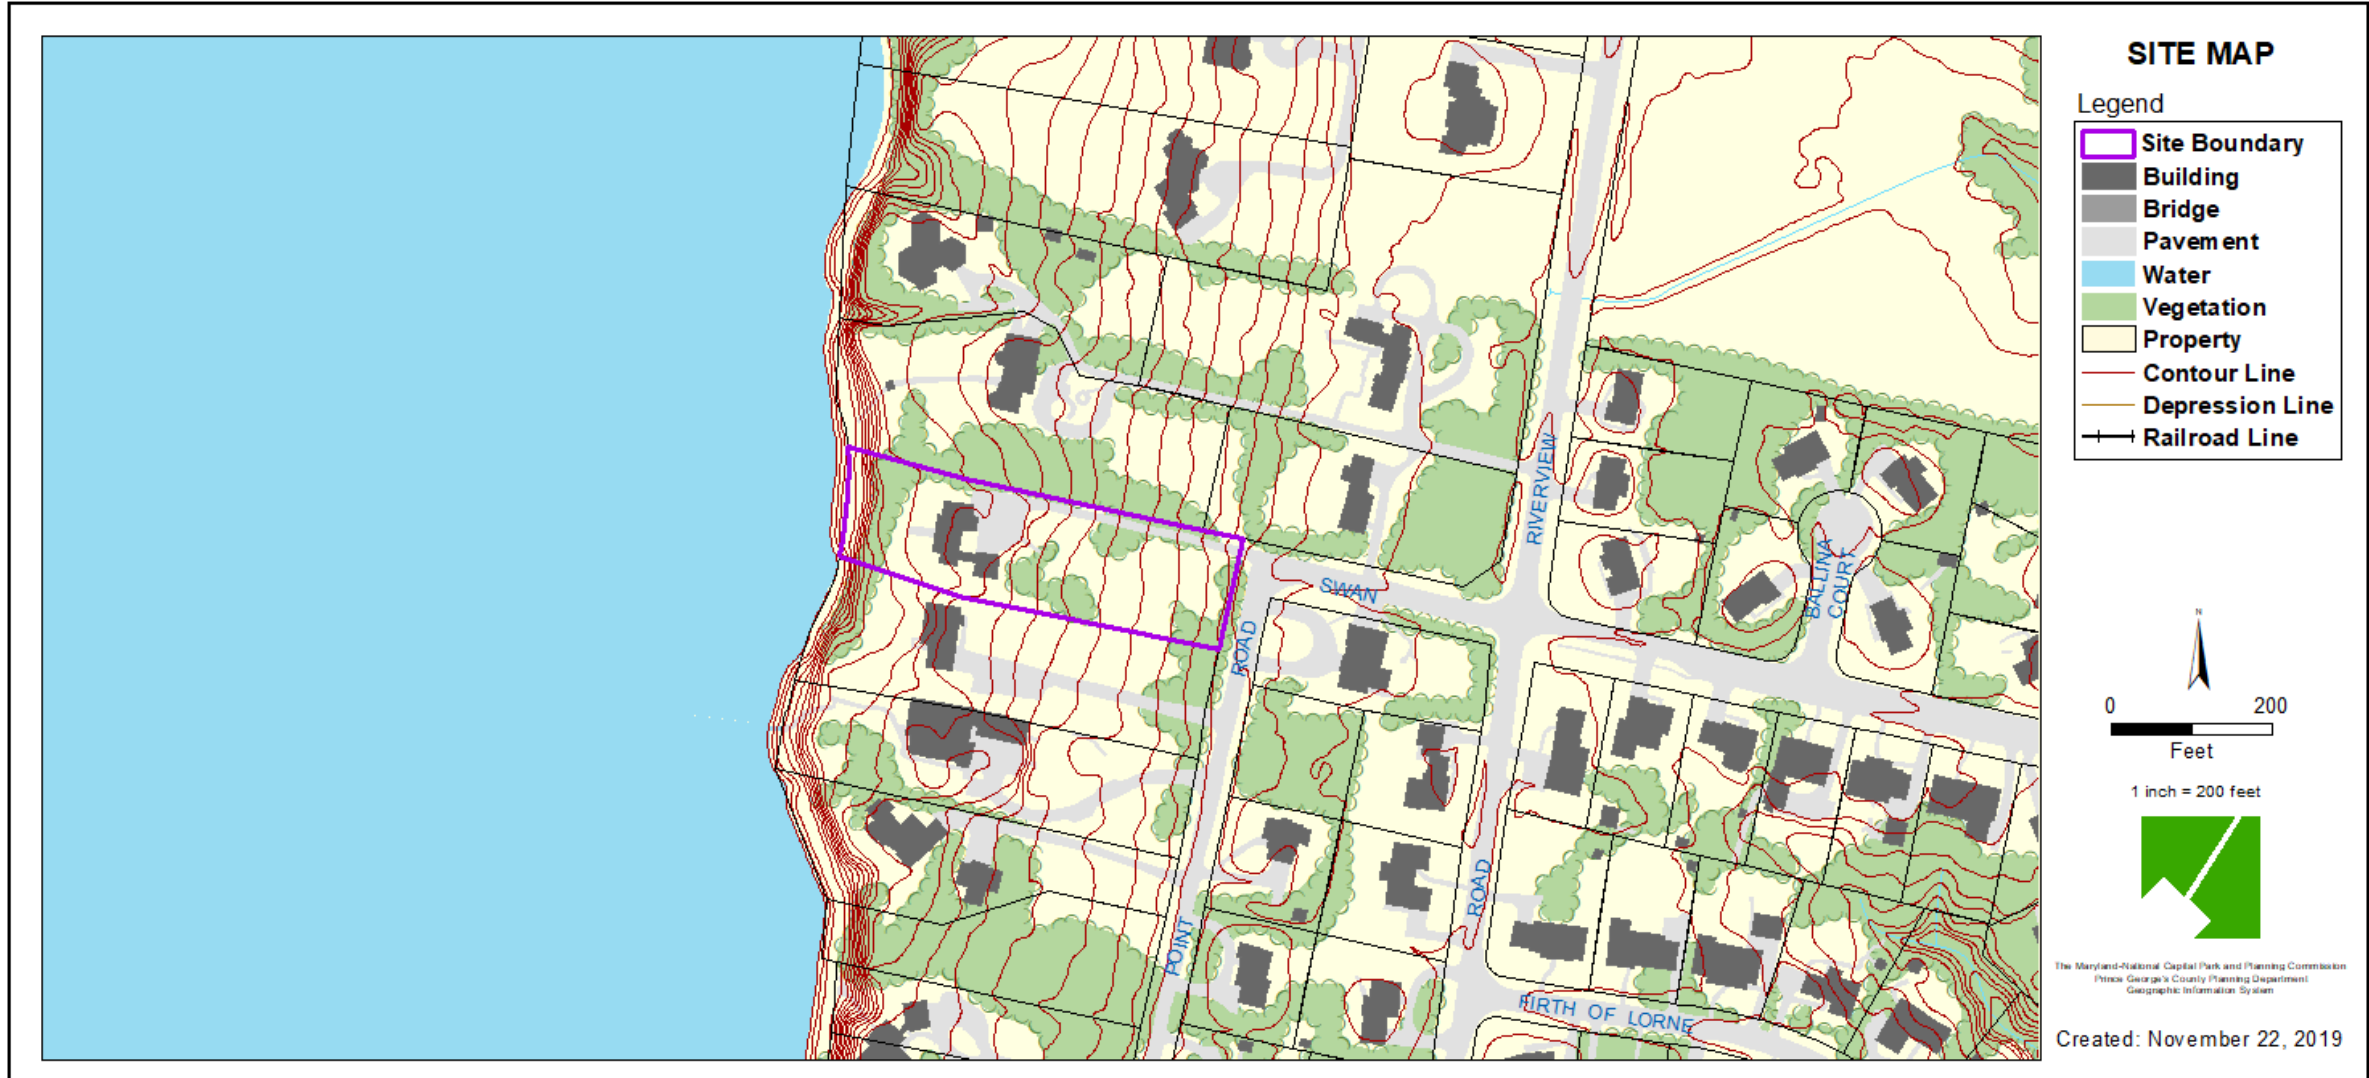


MASTER PLAN RIGHT-OF-WAY MAP



BIRD'S-EYE VIEW WITH APPROXIMATE SITE BOUNDARY OUTLINED



CONSERVATION SITE PLAN

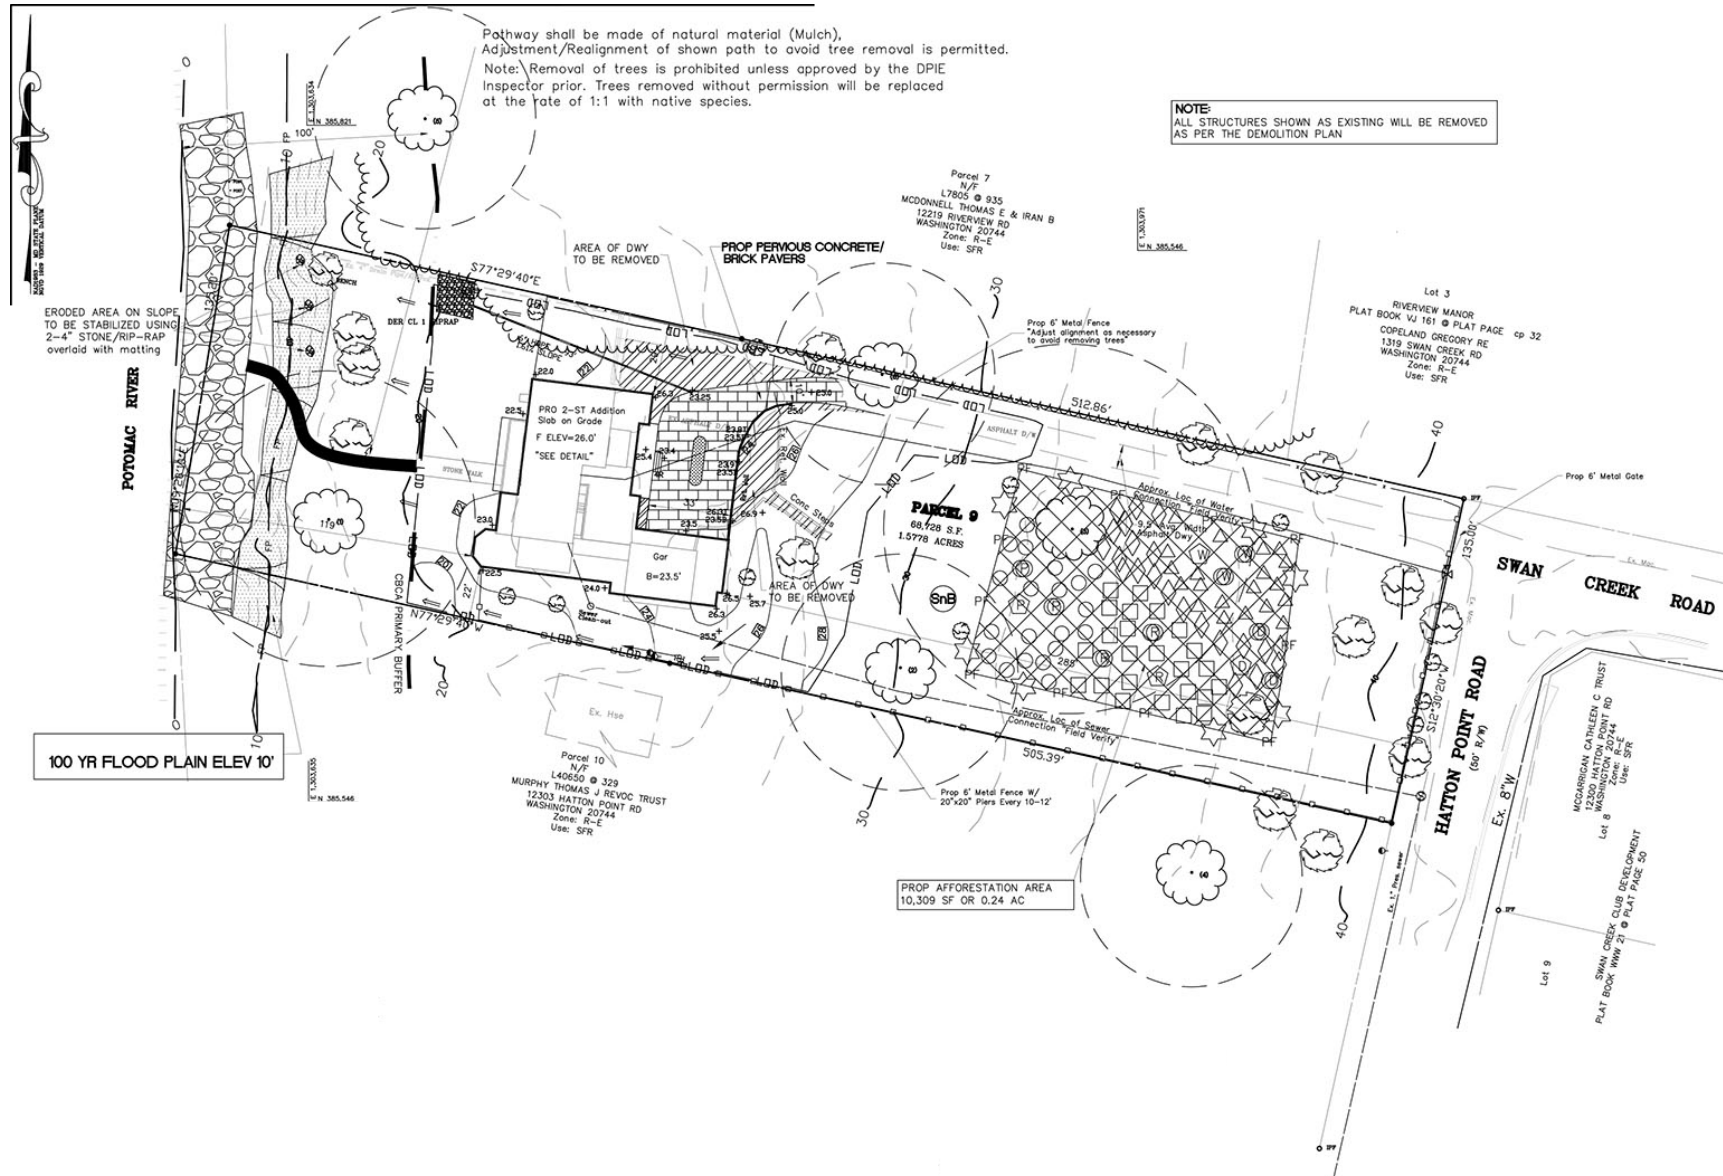

FRONT ELEVATION



FRONT ELEVATION
SCALE: 3/16" = 1' - 0"



REAR ELEVATION
SCALE: 3/16" = 1' - 0"

JASPER KEN BARROW
SIGNET DESIGN
8006 BRETT PLACE
GREENBELT, MD 20770
TEL: 301-445-0437
FAX: 301-445-0437

DATE: 06-01-06
BY: JKB

REVISION
1 07-24-2020
BARROW ELIMINATED

BARROW ELIMINATED
DATE: 06-01-06
SCALE: 3/16" = 1' - 0"
PROJECT NO. 930

PROPOSED RESIDENCE OF JAMES H. KITTELL
12301 MATAN POINT ROAD
PORT WASHINGTON, MD

PROJECT

FRONT & REAR ELEVATIONS

4-06

SIDE ELEVATION

