


CLINTON CHURCH OF CHRIST

Departure from Design Standards


Staff Recommendation: APPROVAL with conditions

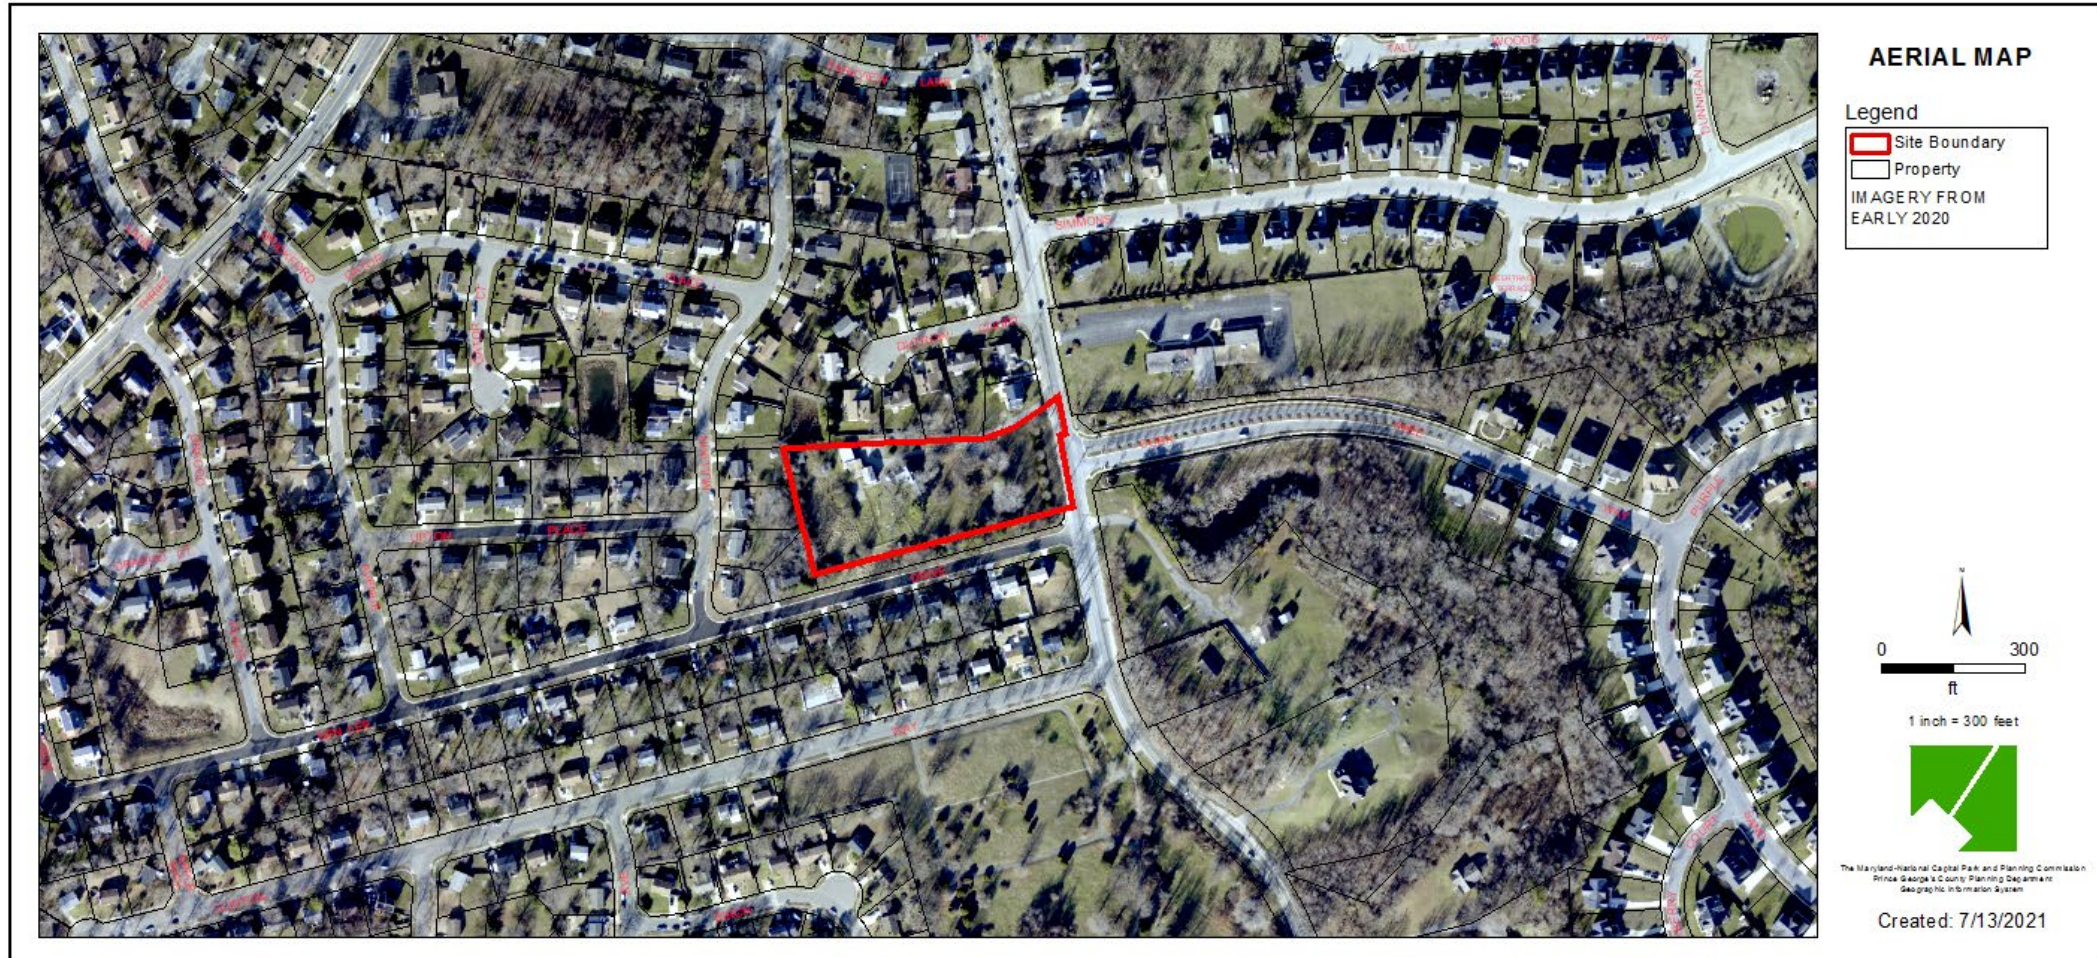


GENERAL LOCATION MAP

Council District: 09

Planning Area: 81A

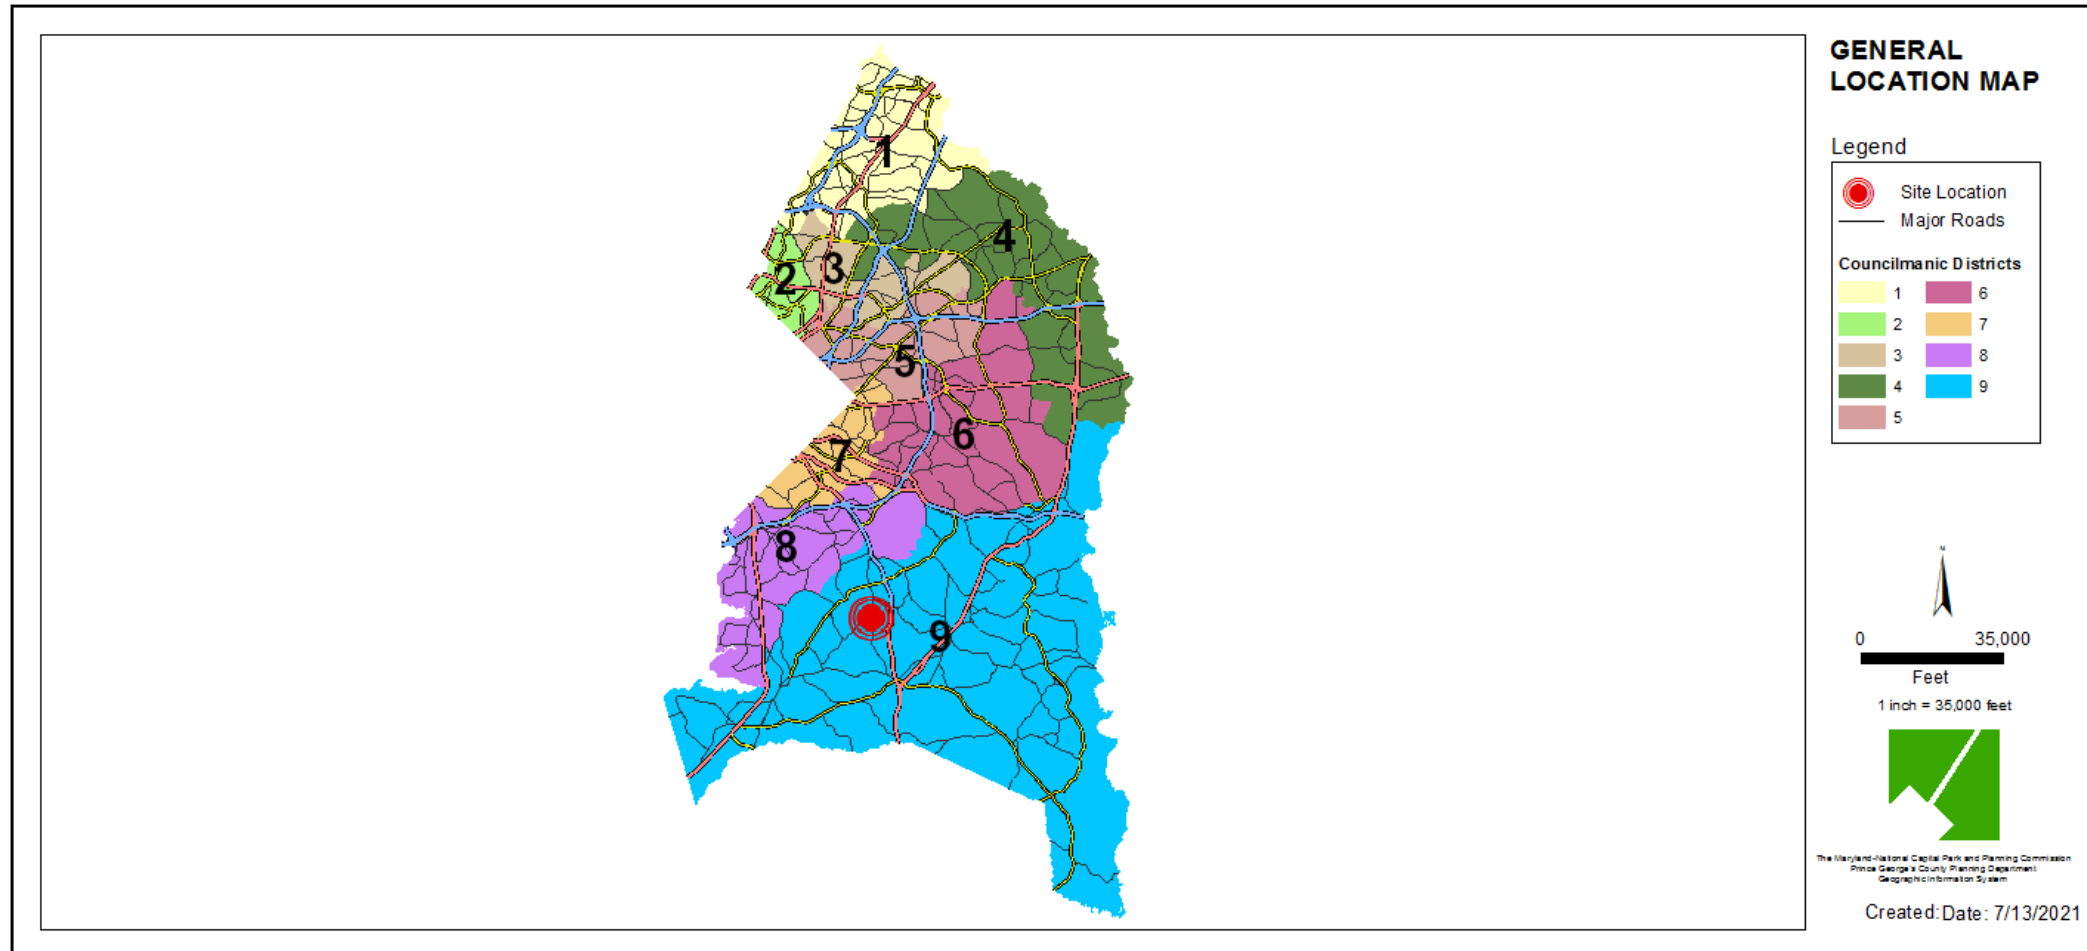


SITE VICINITY MAP

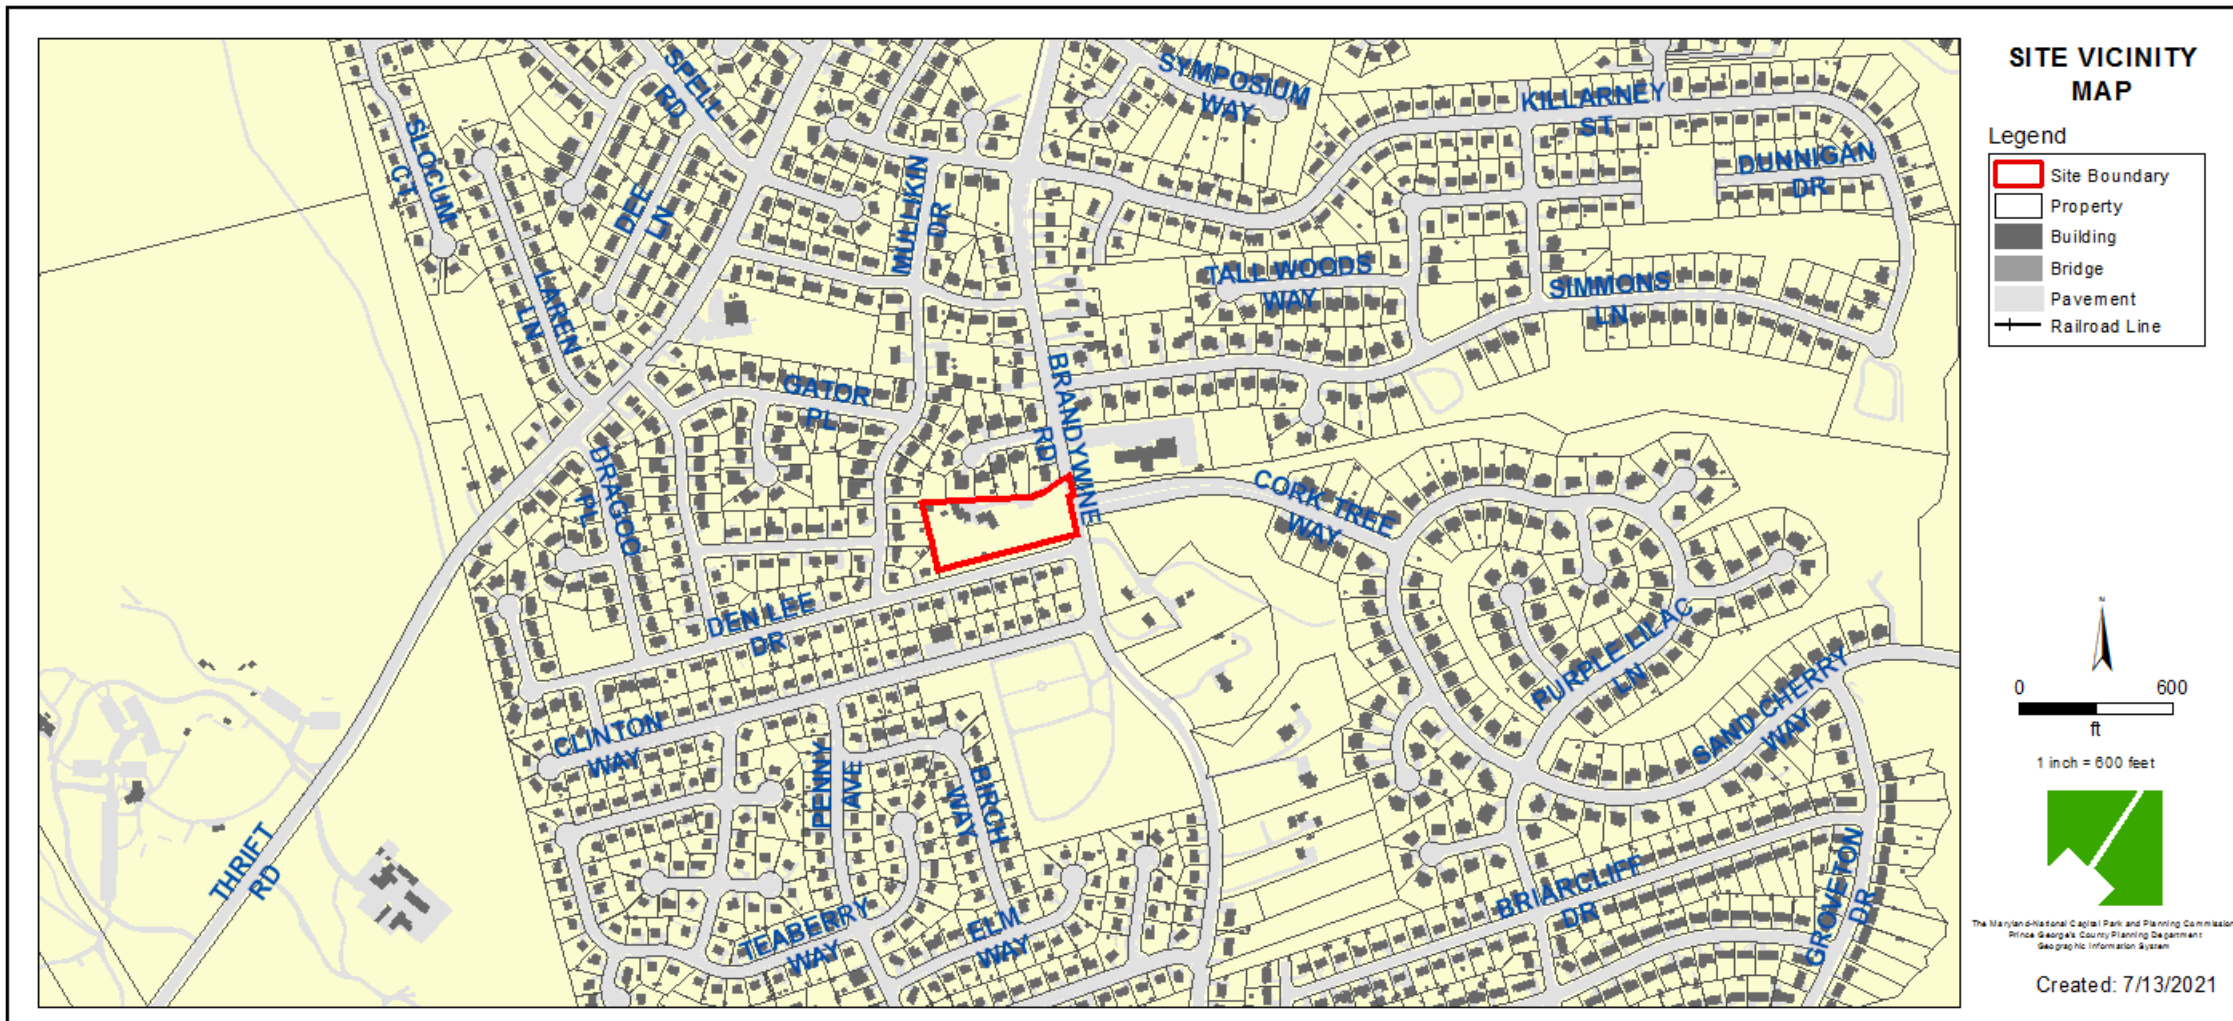


ZONING MAP


Property Zone: R-80

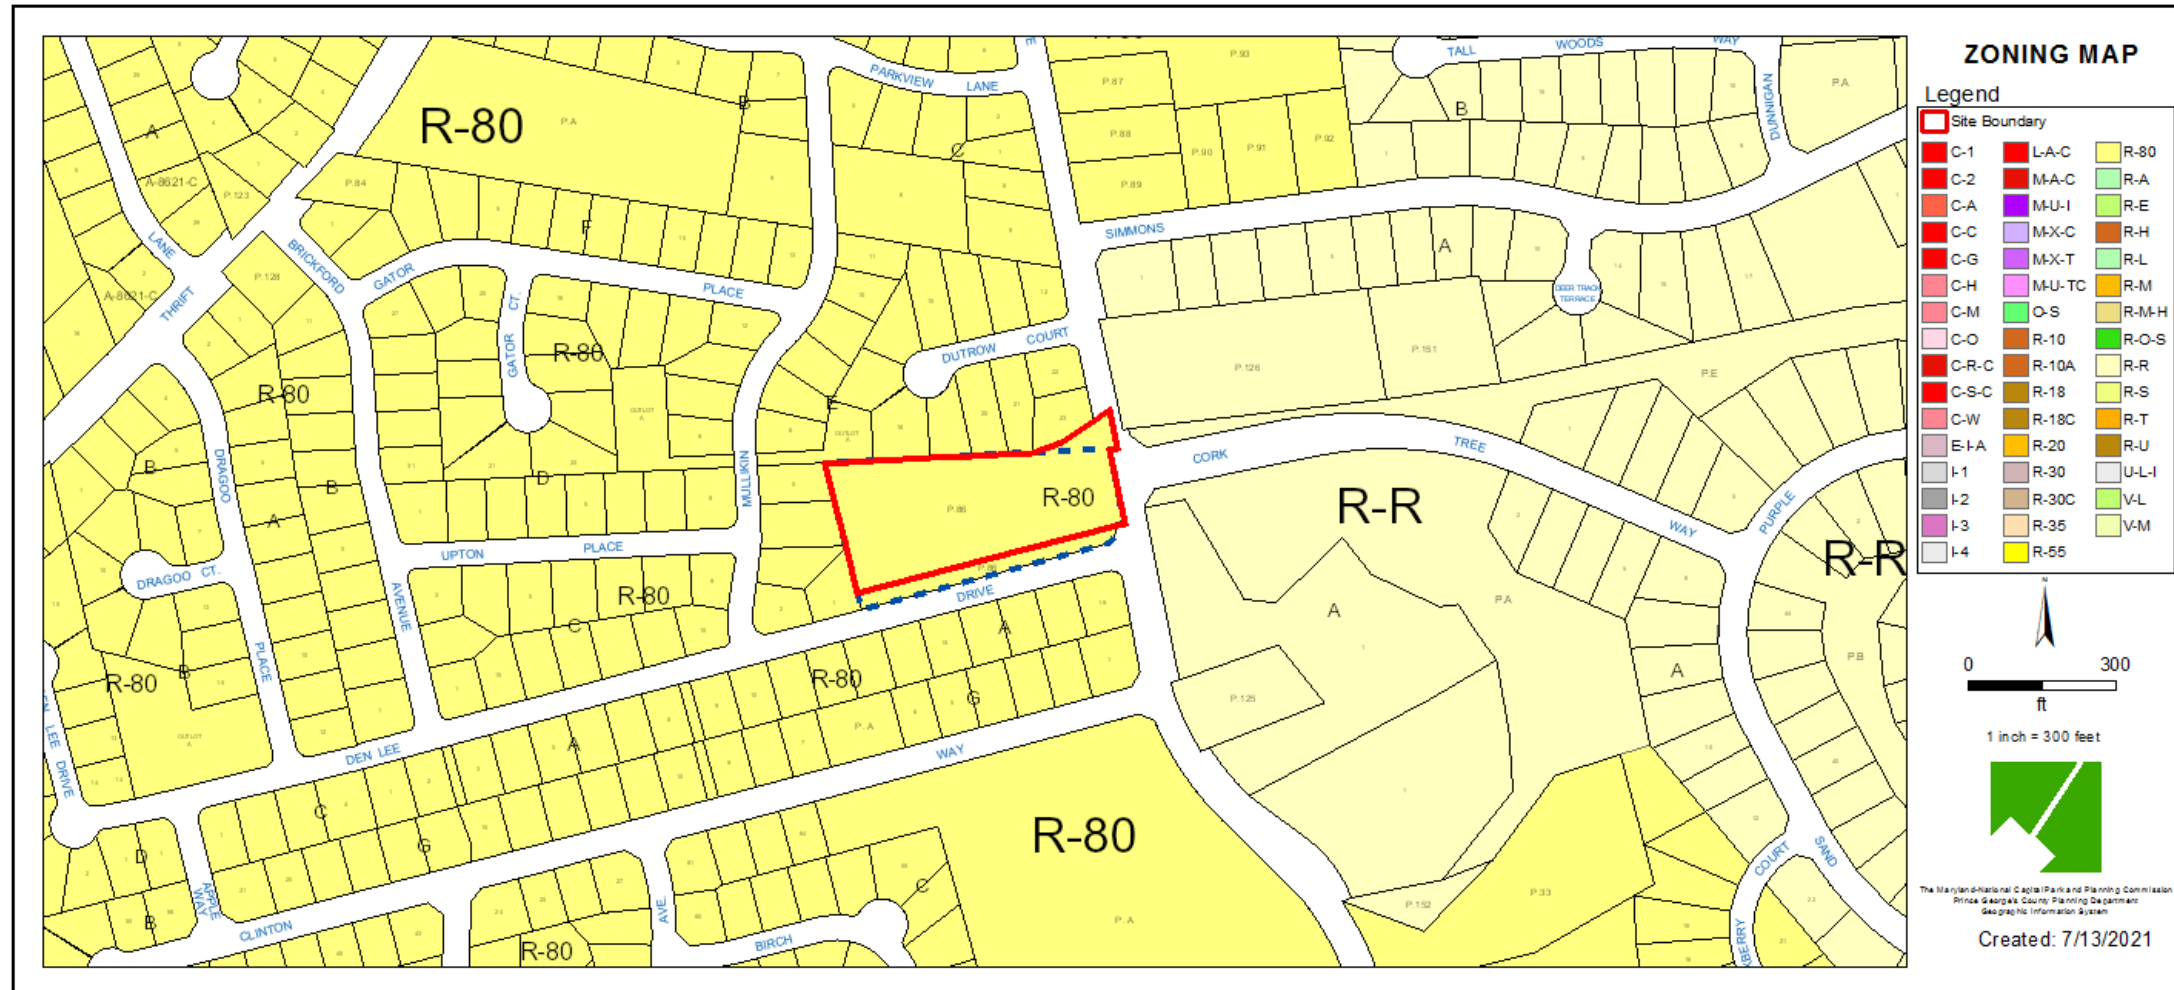


AERIAL MAP

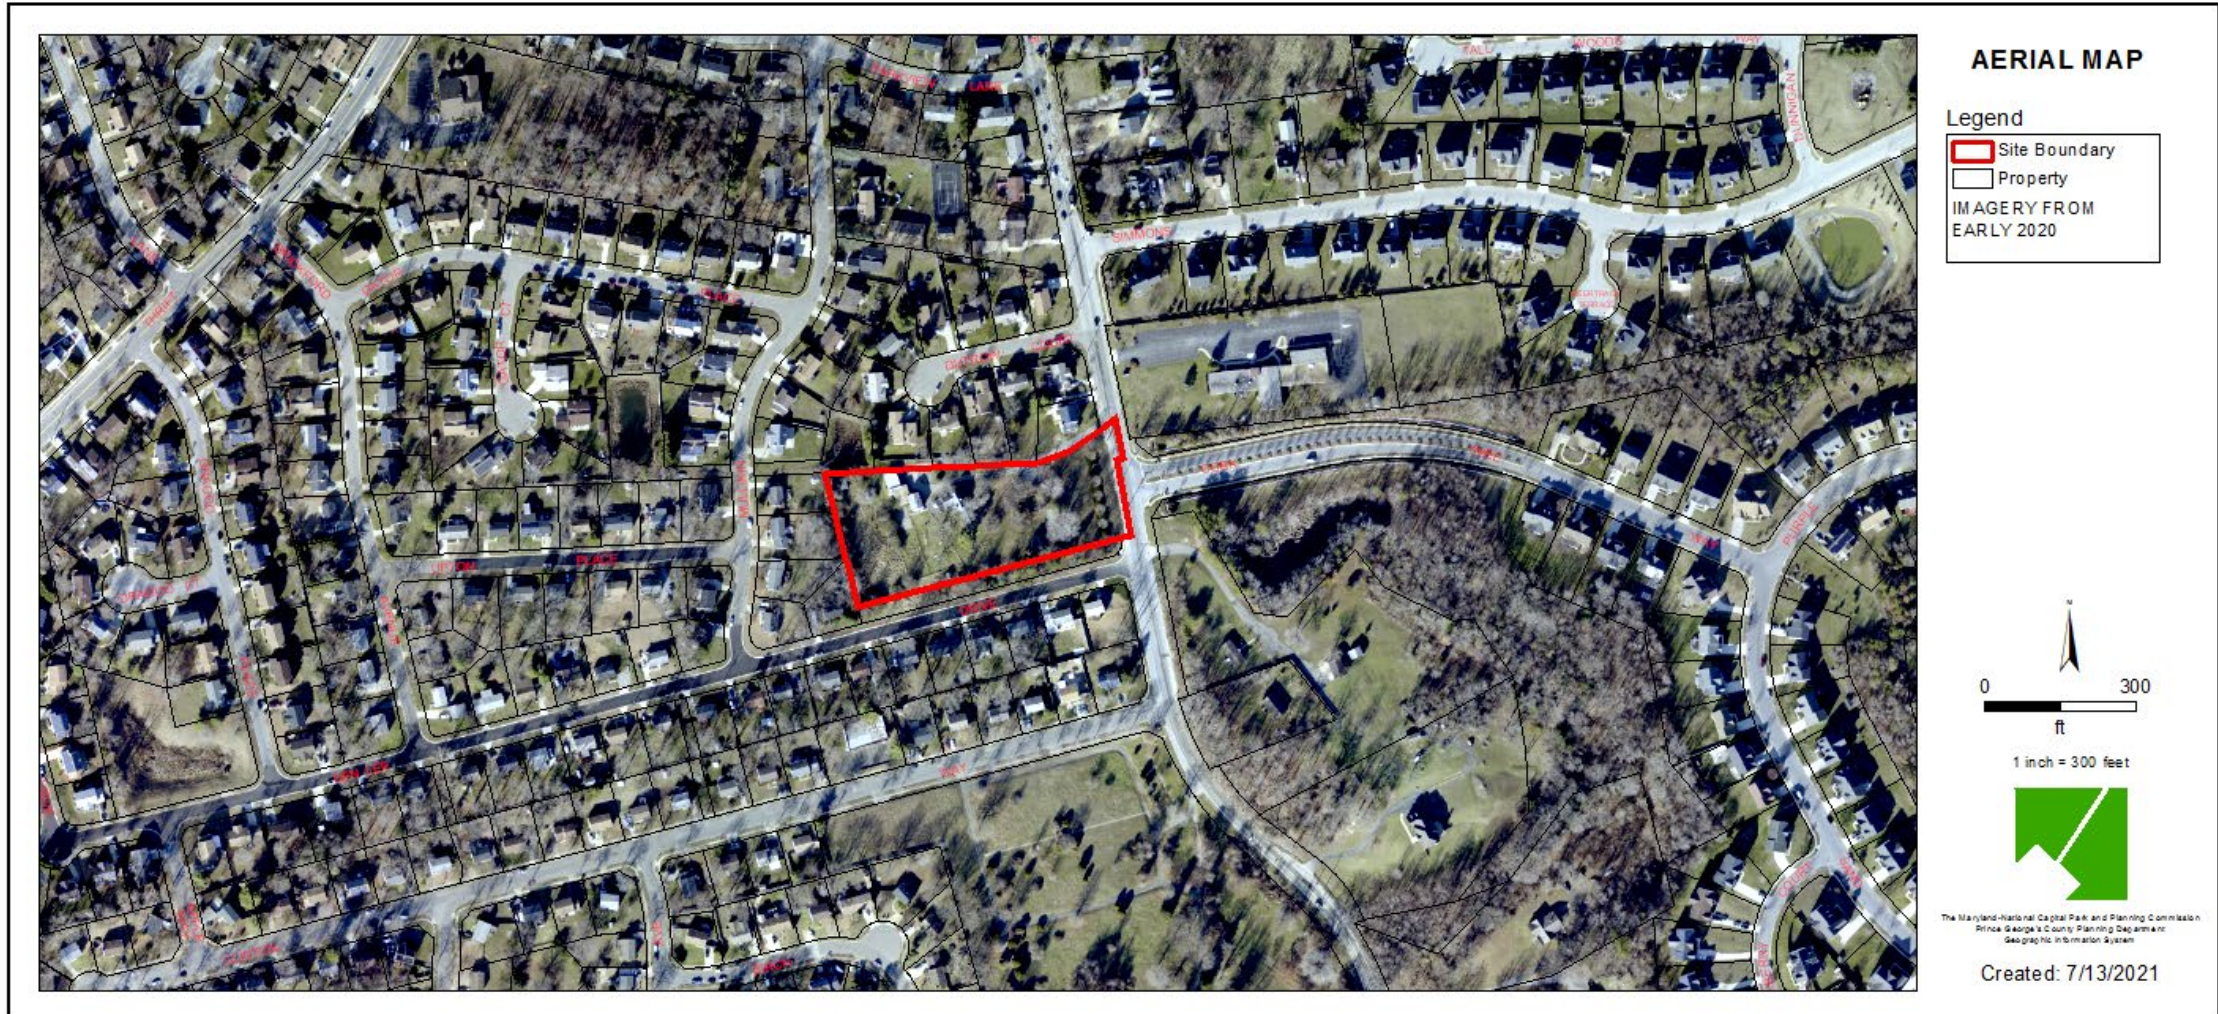

SITE MAP

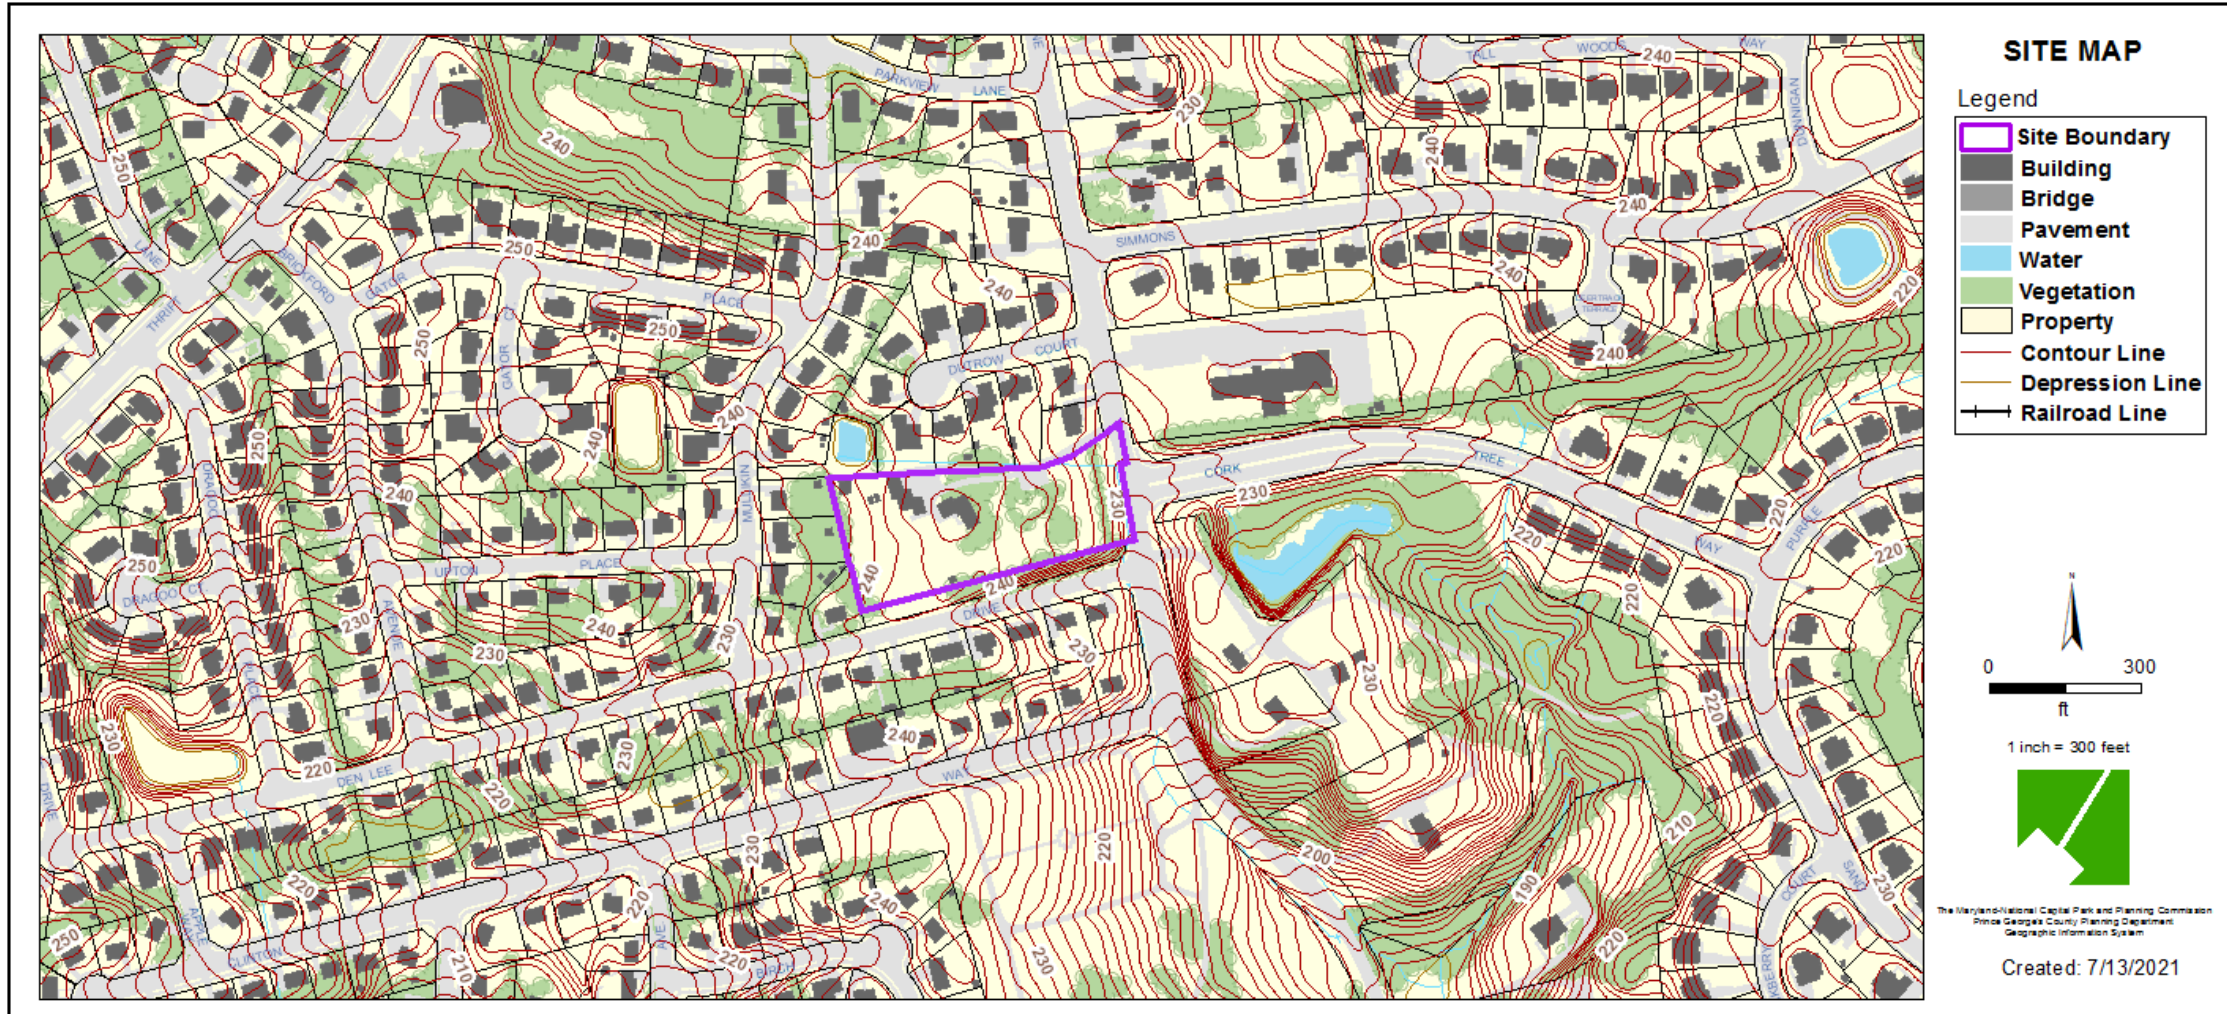

MASTER PLAN RIGHT-OF-WAY MAP

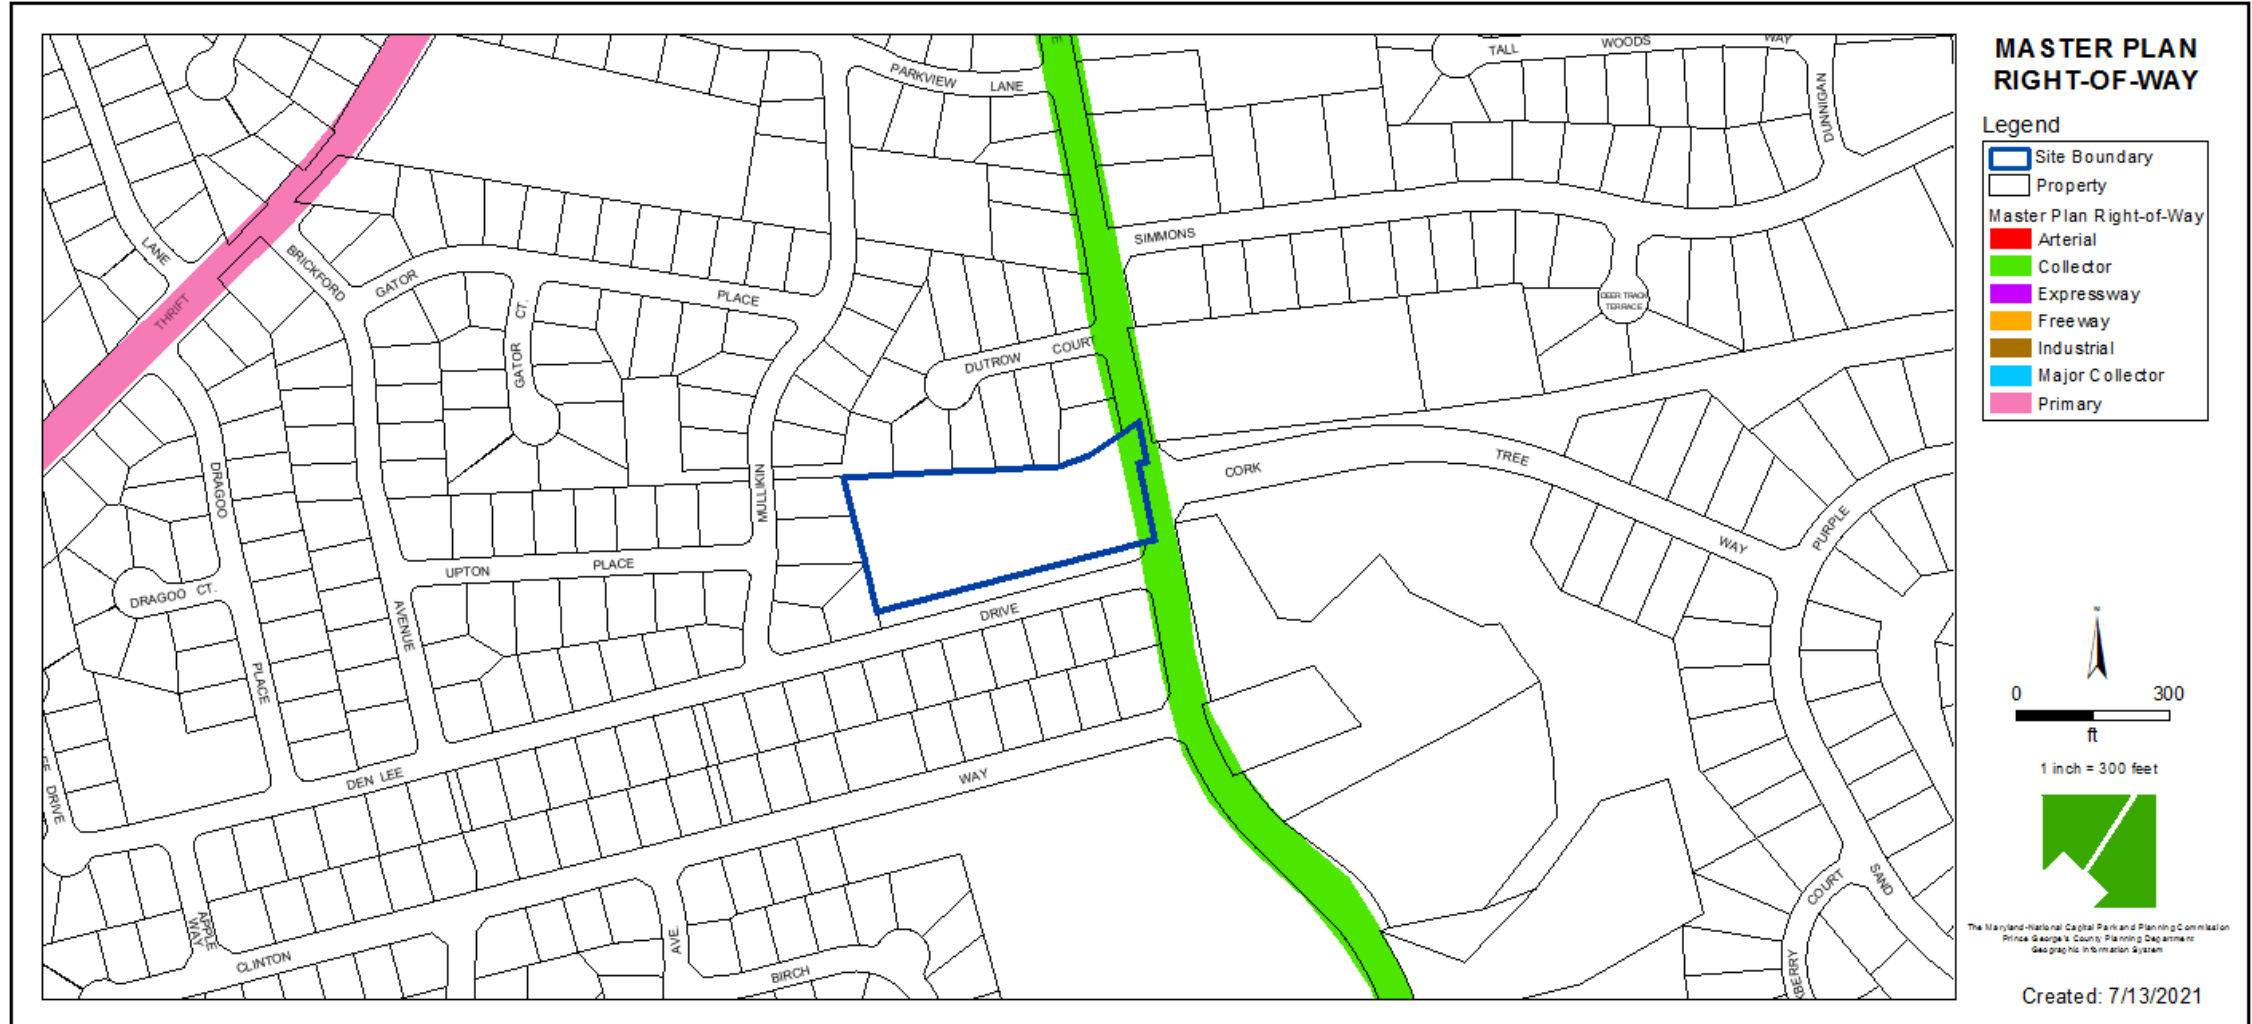

BIRD'S-EYE VIEW WITH APPROXIMATE SITE BOUNDARY OUTLINED



SITE PLAN



GENERAL INFORMATION TABLE

Item	Description	Value
Owner	Clinton Church of Christ	1000
Project Name	Proposed Addition	1000
Address	1000 Dutton Court	1000
City	Clinton, MS	1000
County	Jefferson	1000
State	Mississippi	1000
Project No.	1000	1000
Scale	1" = 10'	1000
Date	10/10/10	1000
Drawn by	GLW	1000
Checked by	GLW	1000
Approved by	GLW	1000
Notes	See Notes on Drawing	1000

PROPOSED ADDITION

CLINTON CHURCH OF CHRIST

PARKING LOT

LANDSCAPE PLAN

GENERAL INFORMATION TABLE

Item	Description	Value
Owner	Clinton Church of Christ	1000
Project Name	Proposed Addition	1000
Address	1000 Dutton Court	1000
City	Clinton, MS	1000
County	Jefferson	1000
State	Mississippi	1000
Project No.	1000	1000
Scale	1" = 10'	1000
Date	10/10/10	1000
Drawn by	GLW	1000
Checked by	GLW	1000
Approved by	GLW	1000
Notes	See Notes on Drawing	1000

PROPOSED ADDITION

CLINTON CHURCH OF CHRIST

PARKING LOT

STAFF RECOMMENDATION

APPROVAL with conditions

- Additional information to be added to site plan

Major/Minor Issues:

- N/A

Applicant Community Engagement:

- Informational Mailing 7/14/21
- Acceptance Mailing 12/13/21