


ITEM: 7


CASE: DPLS-448

STEEPLECHASE 95, BUILDING D


GENERAL LOCATION MAP

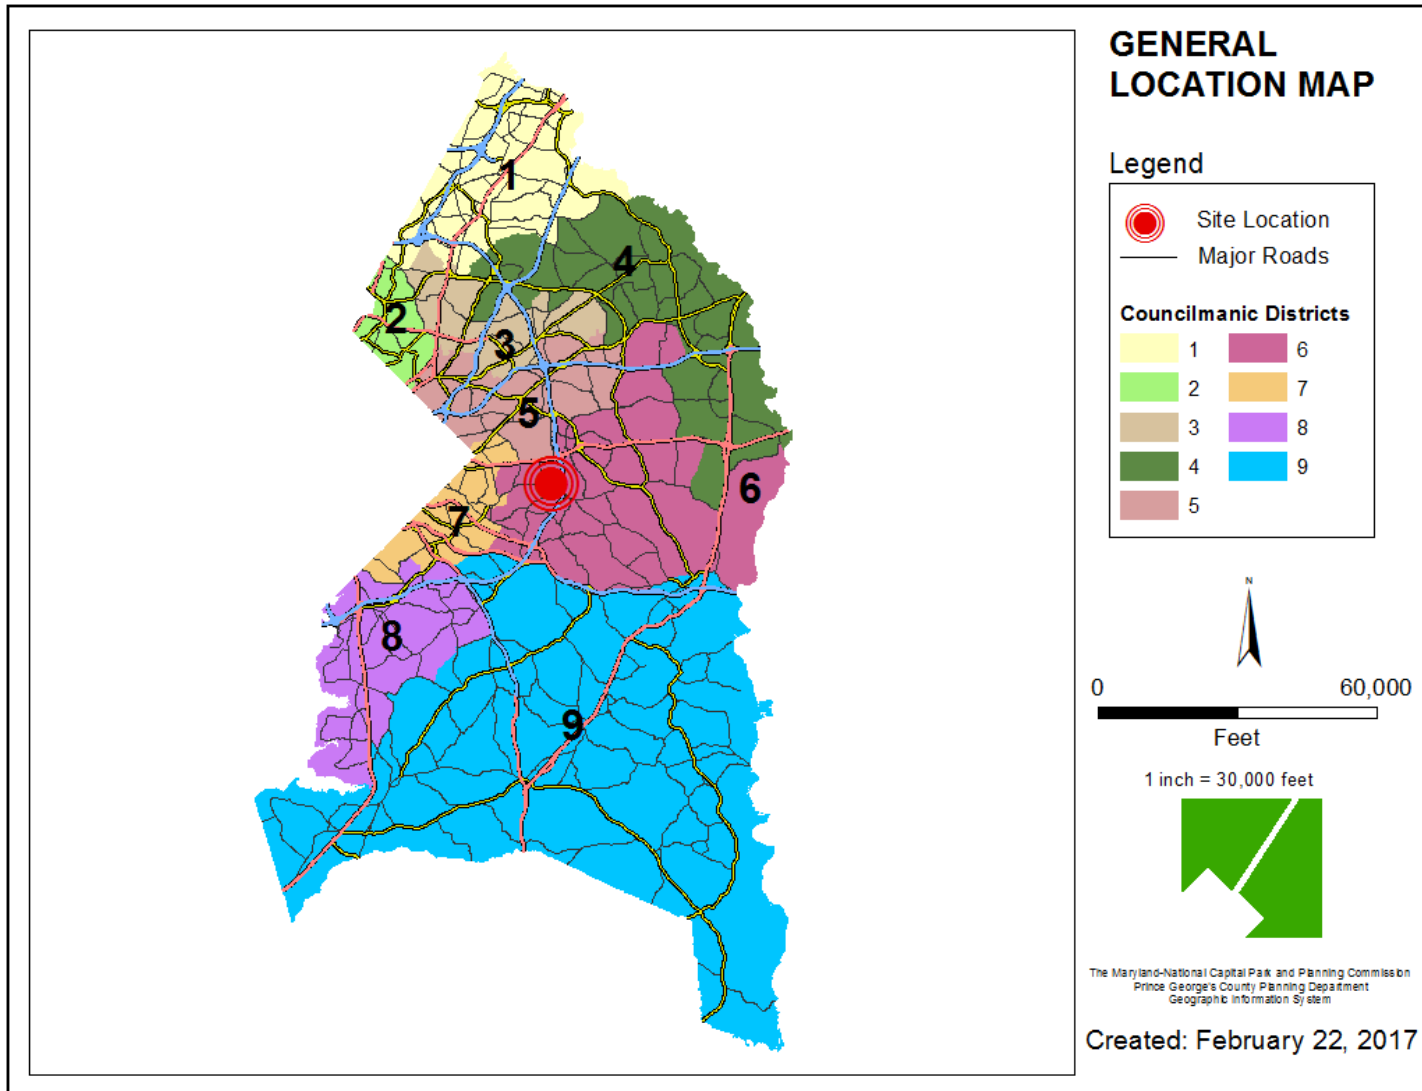


SITE VICINITY

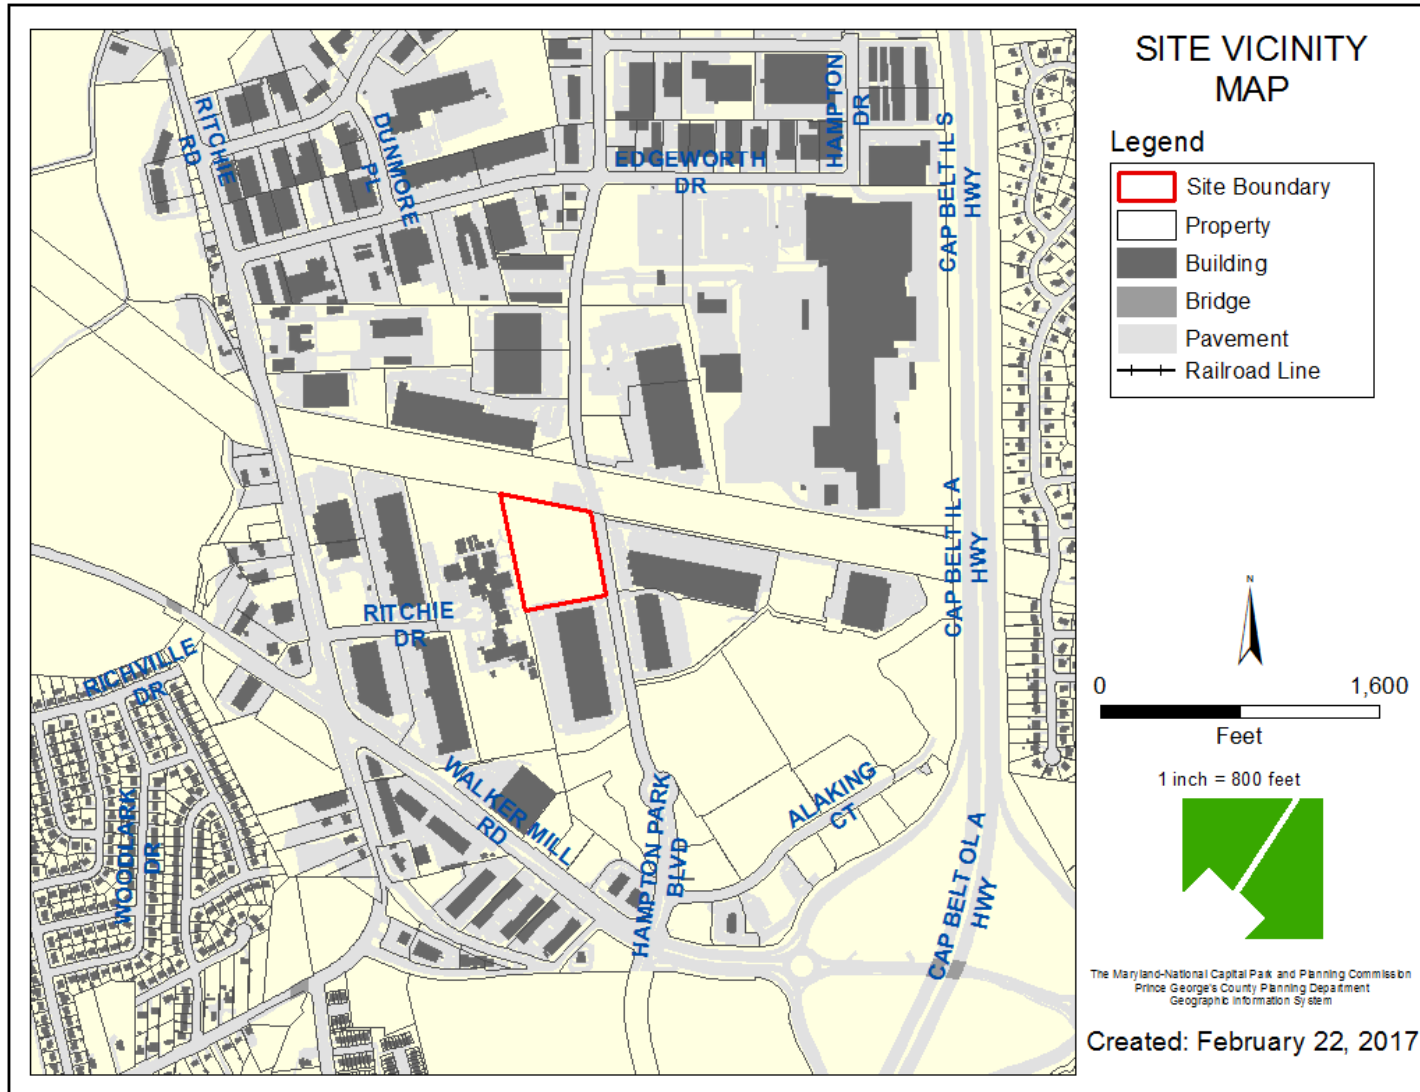


ZONING MAP

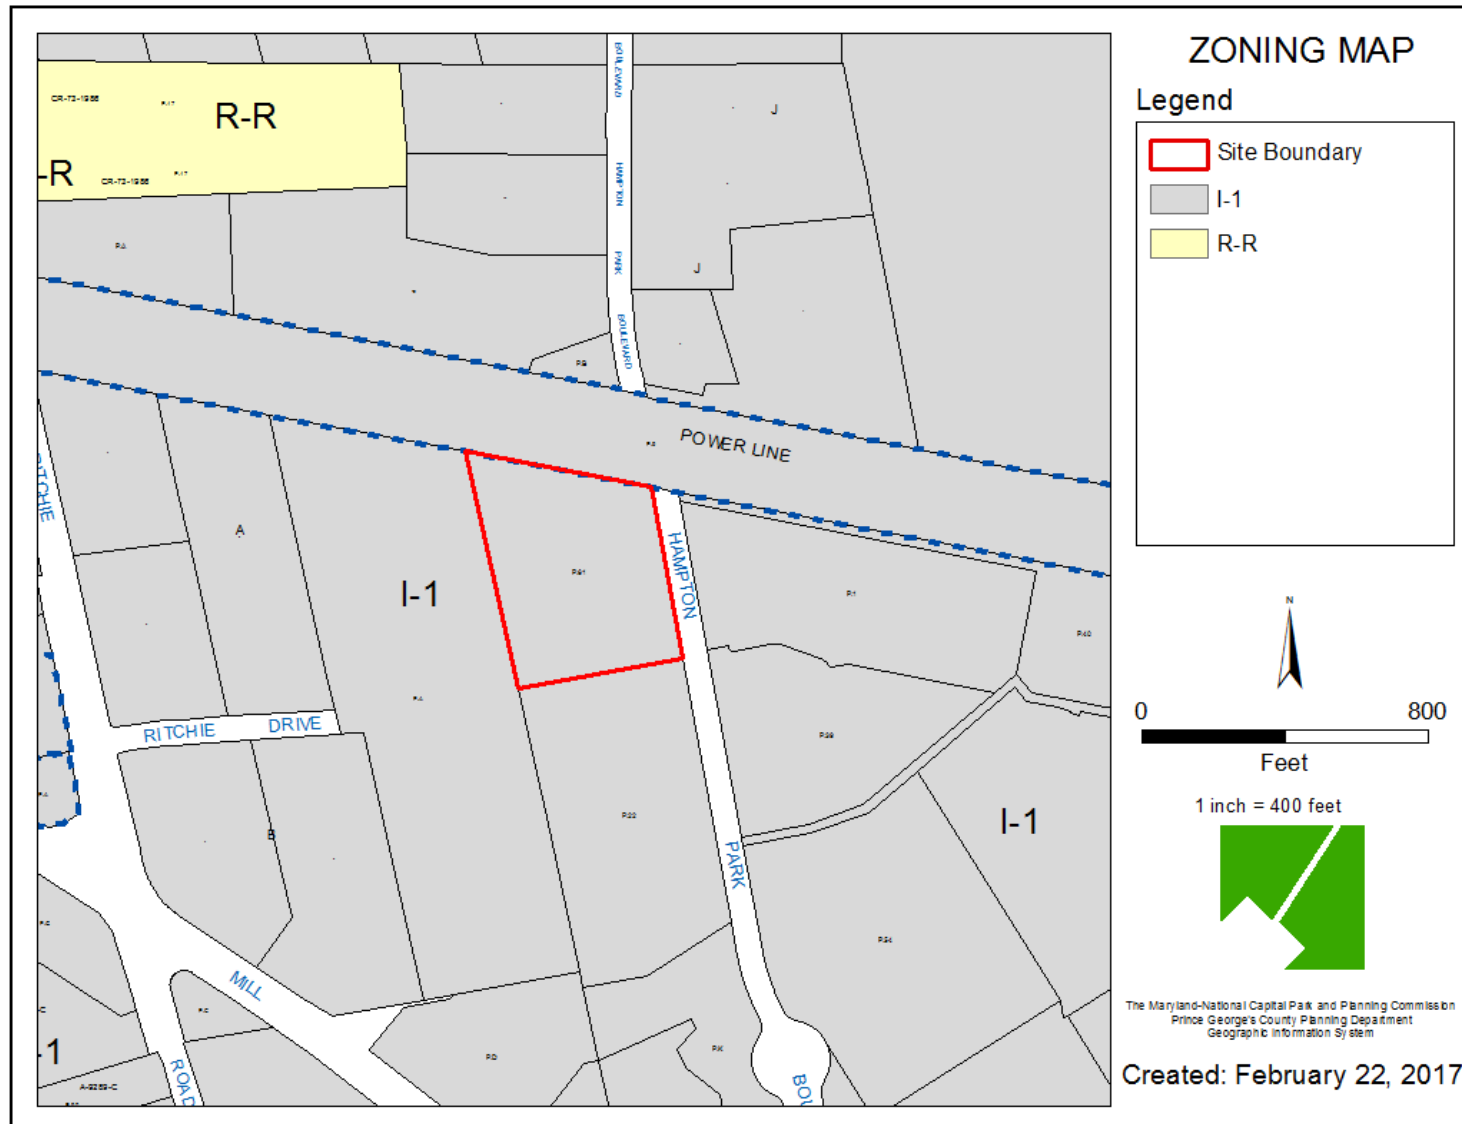


OVERLAY MAP

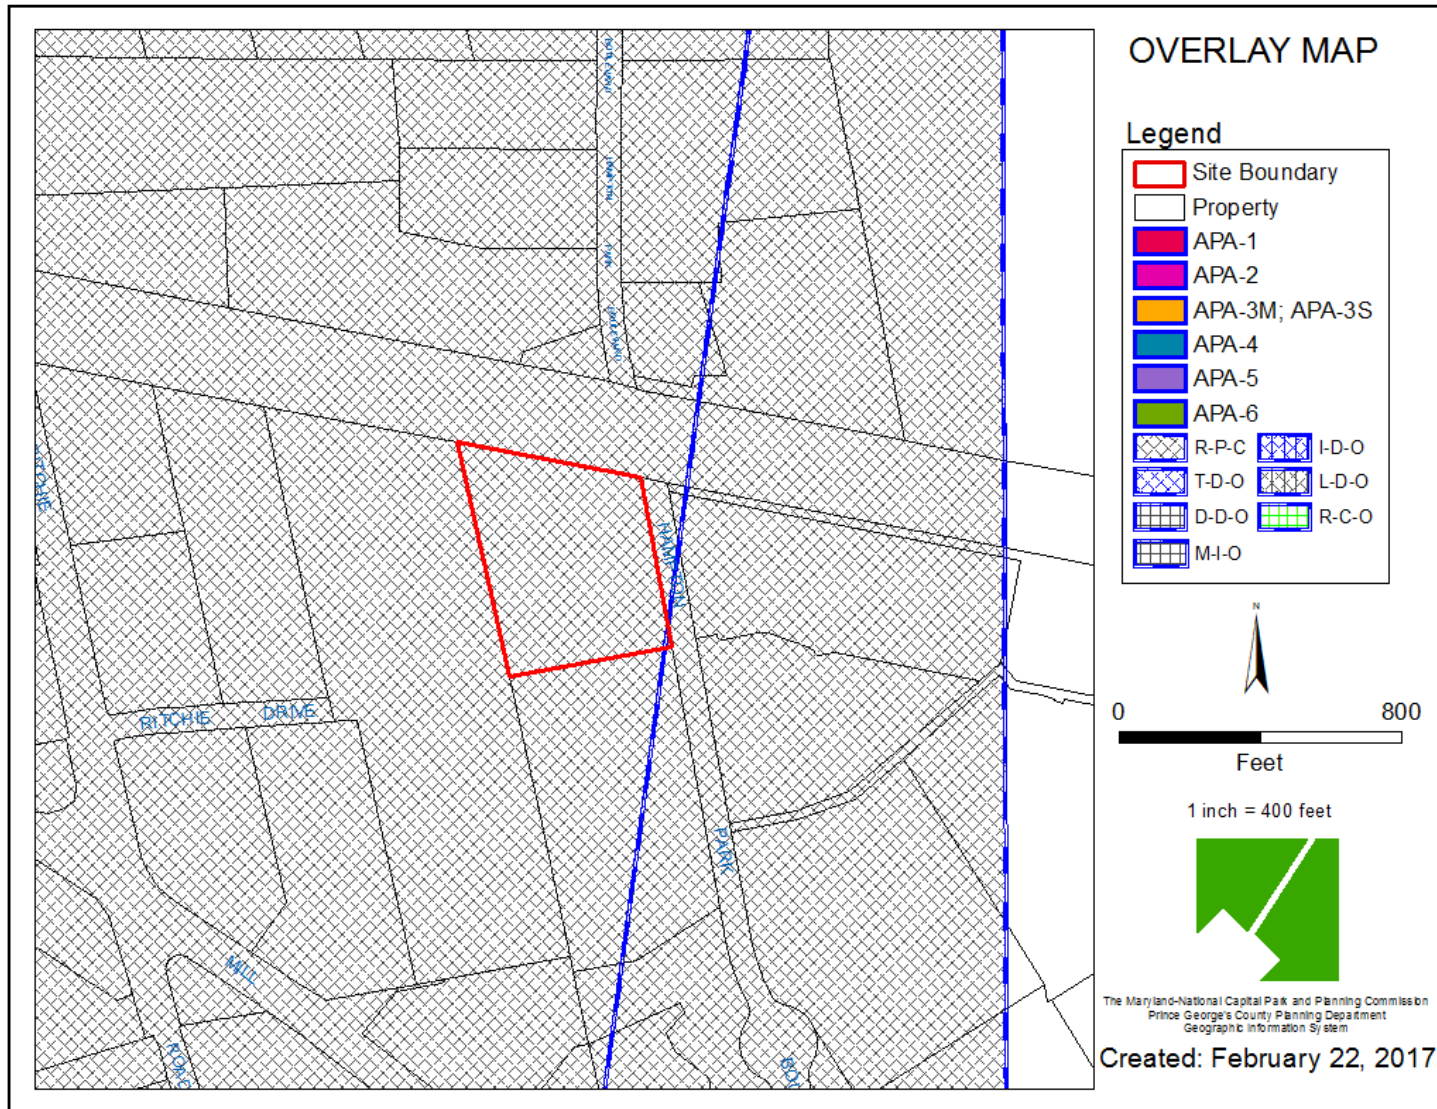


AERIAL MAP

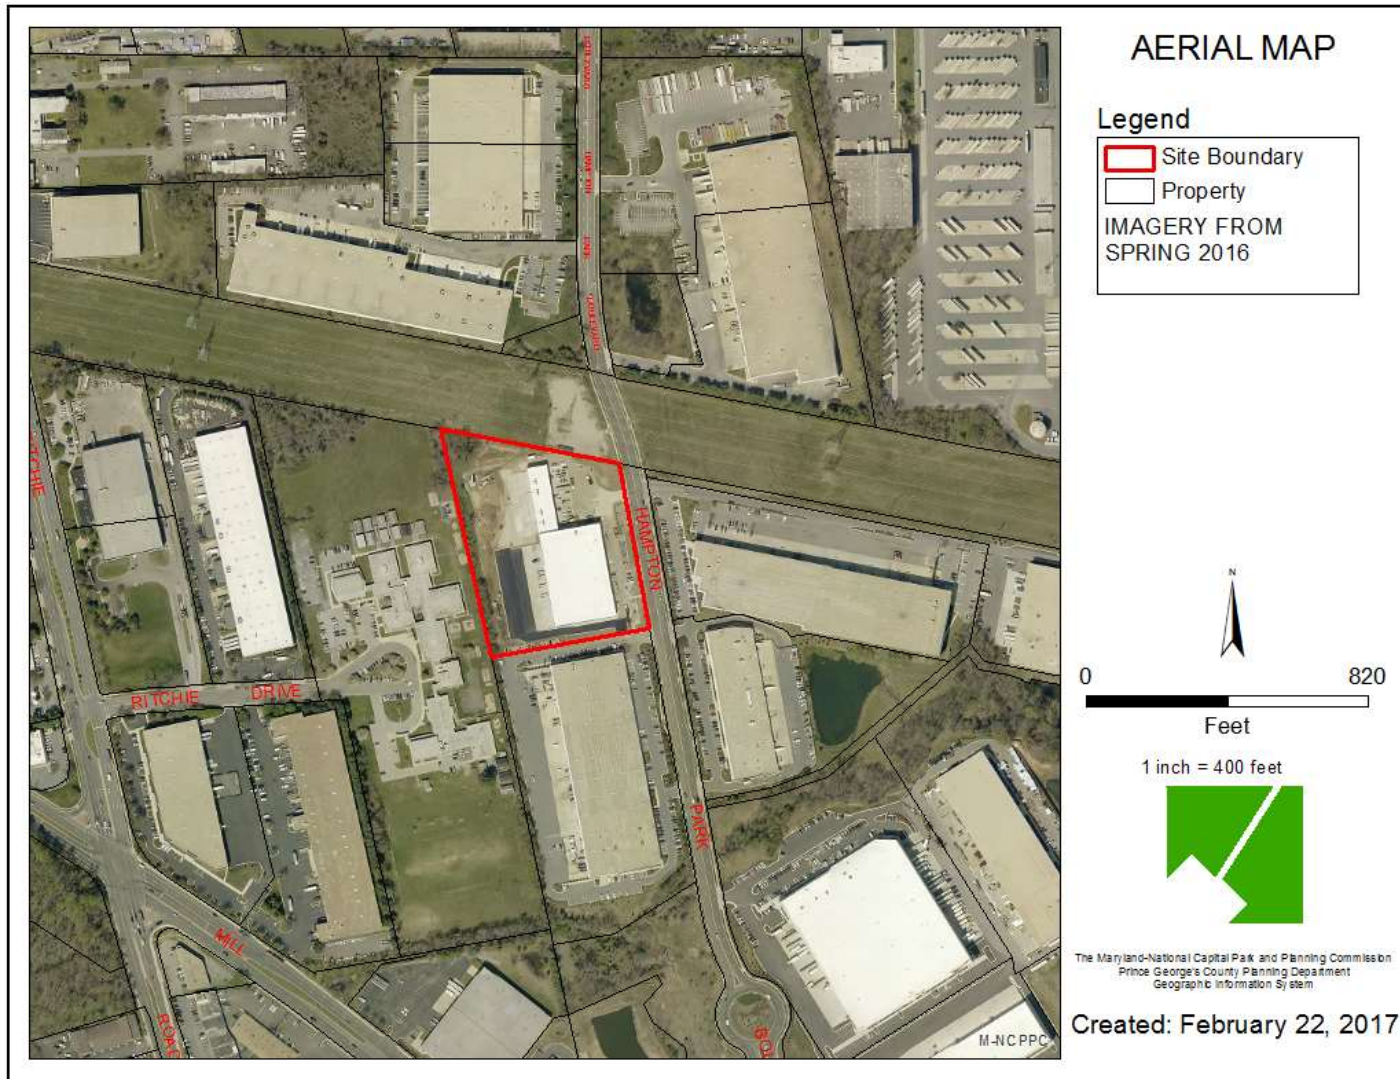


SITE MAP

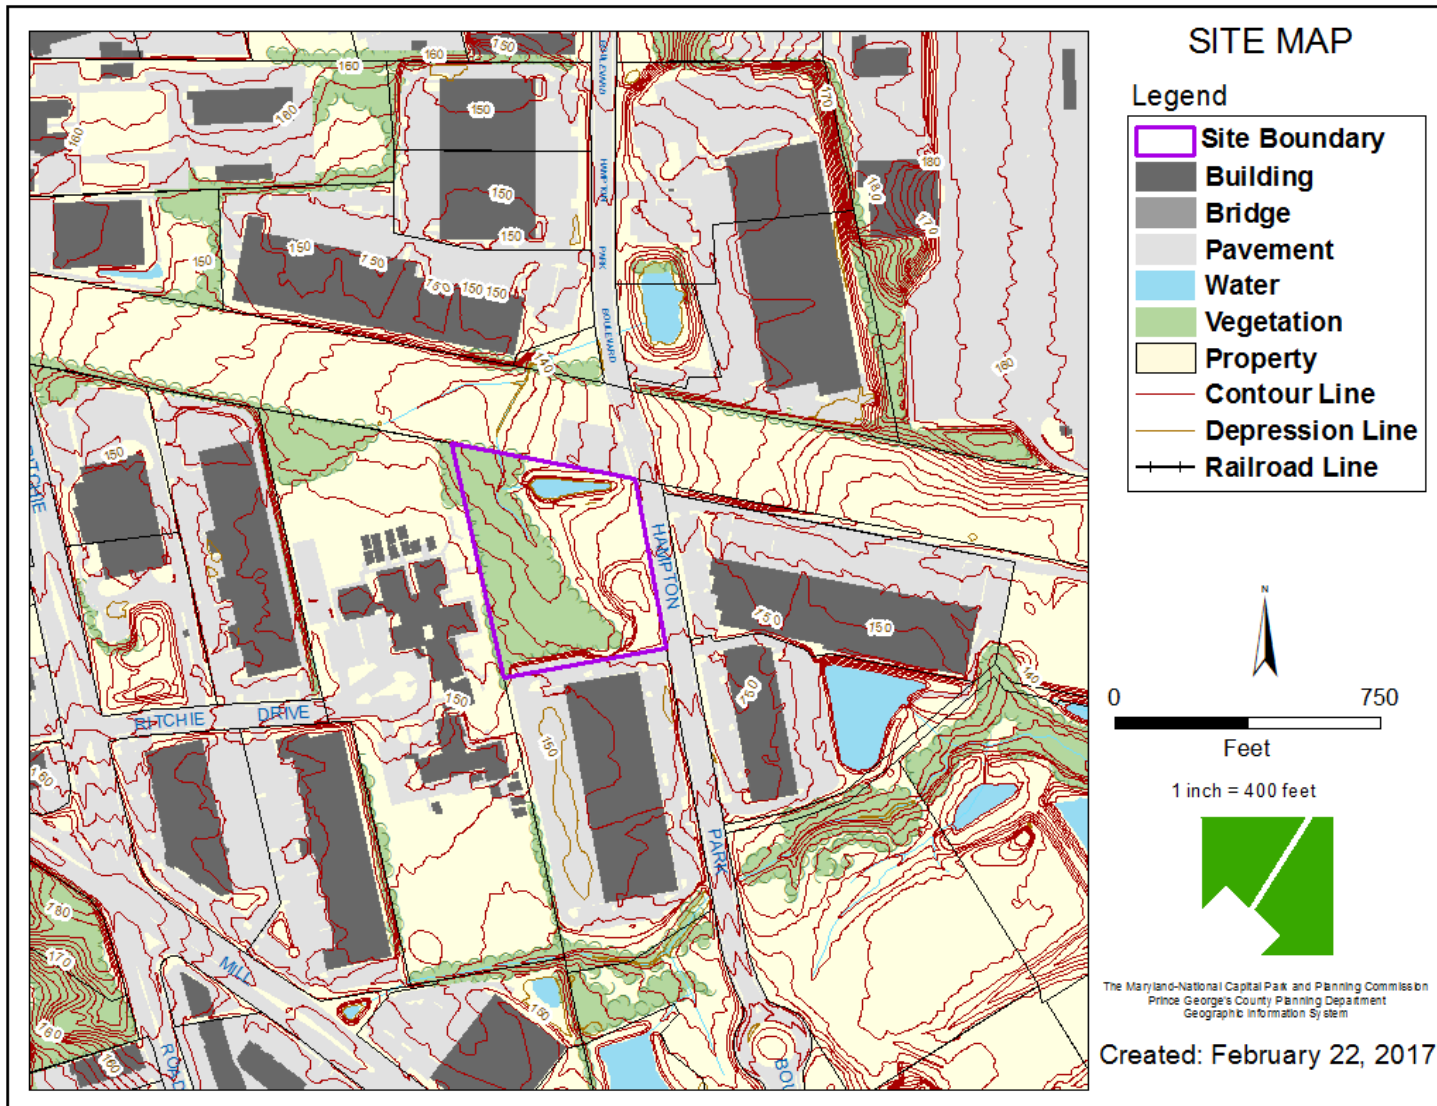

MASTER PLAN RIGHT-OF-WAY MAP

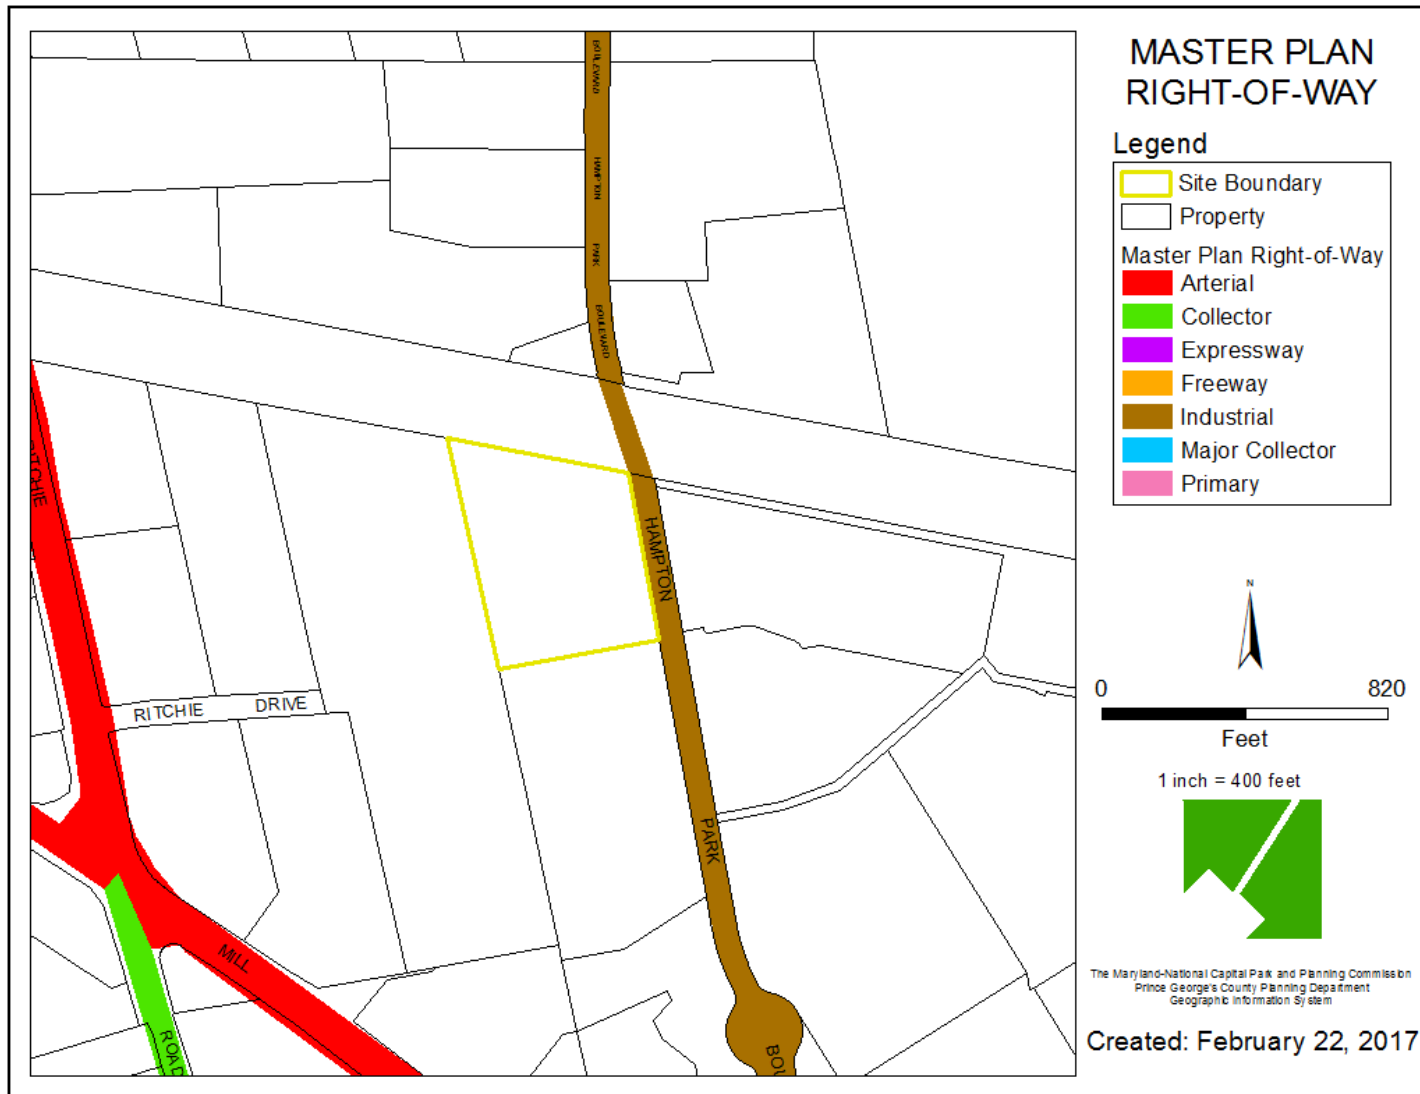


BIRD'S-EYE VIEW WITH APPROXIMATE SITE BOUNDARY OUTLINED

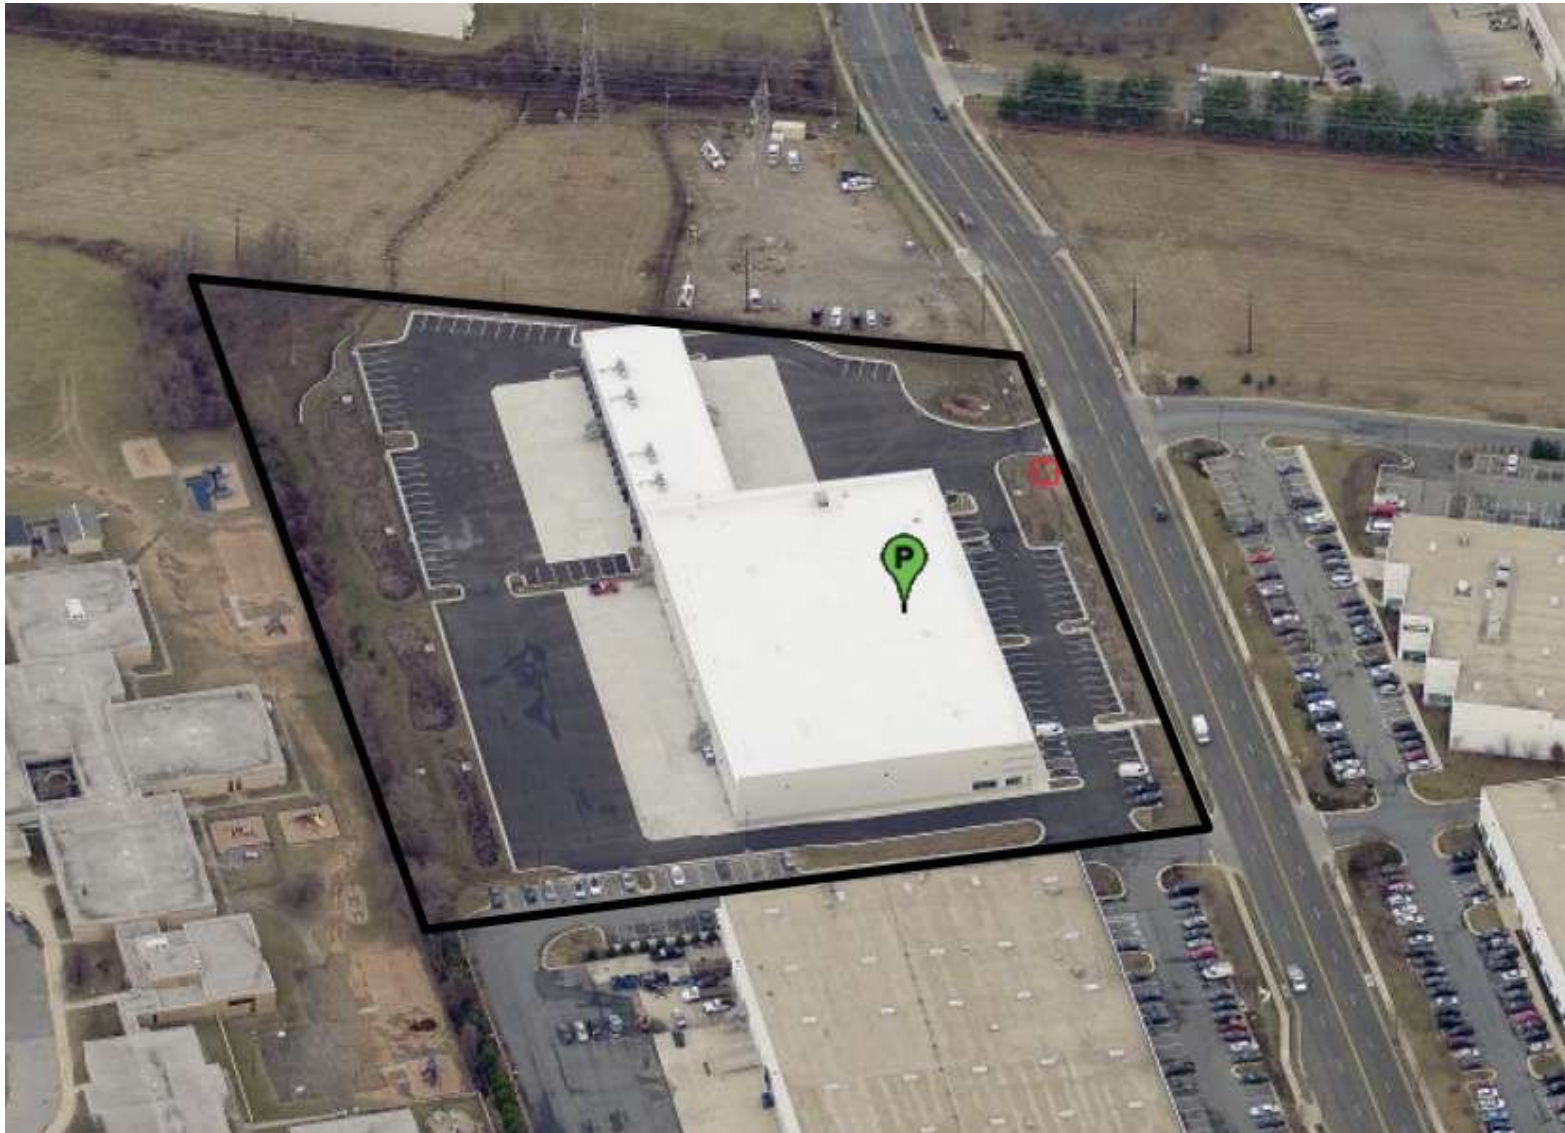




SITE PLAN BUILDING & PARKING DETAIL

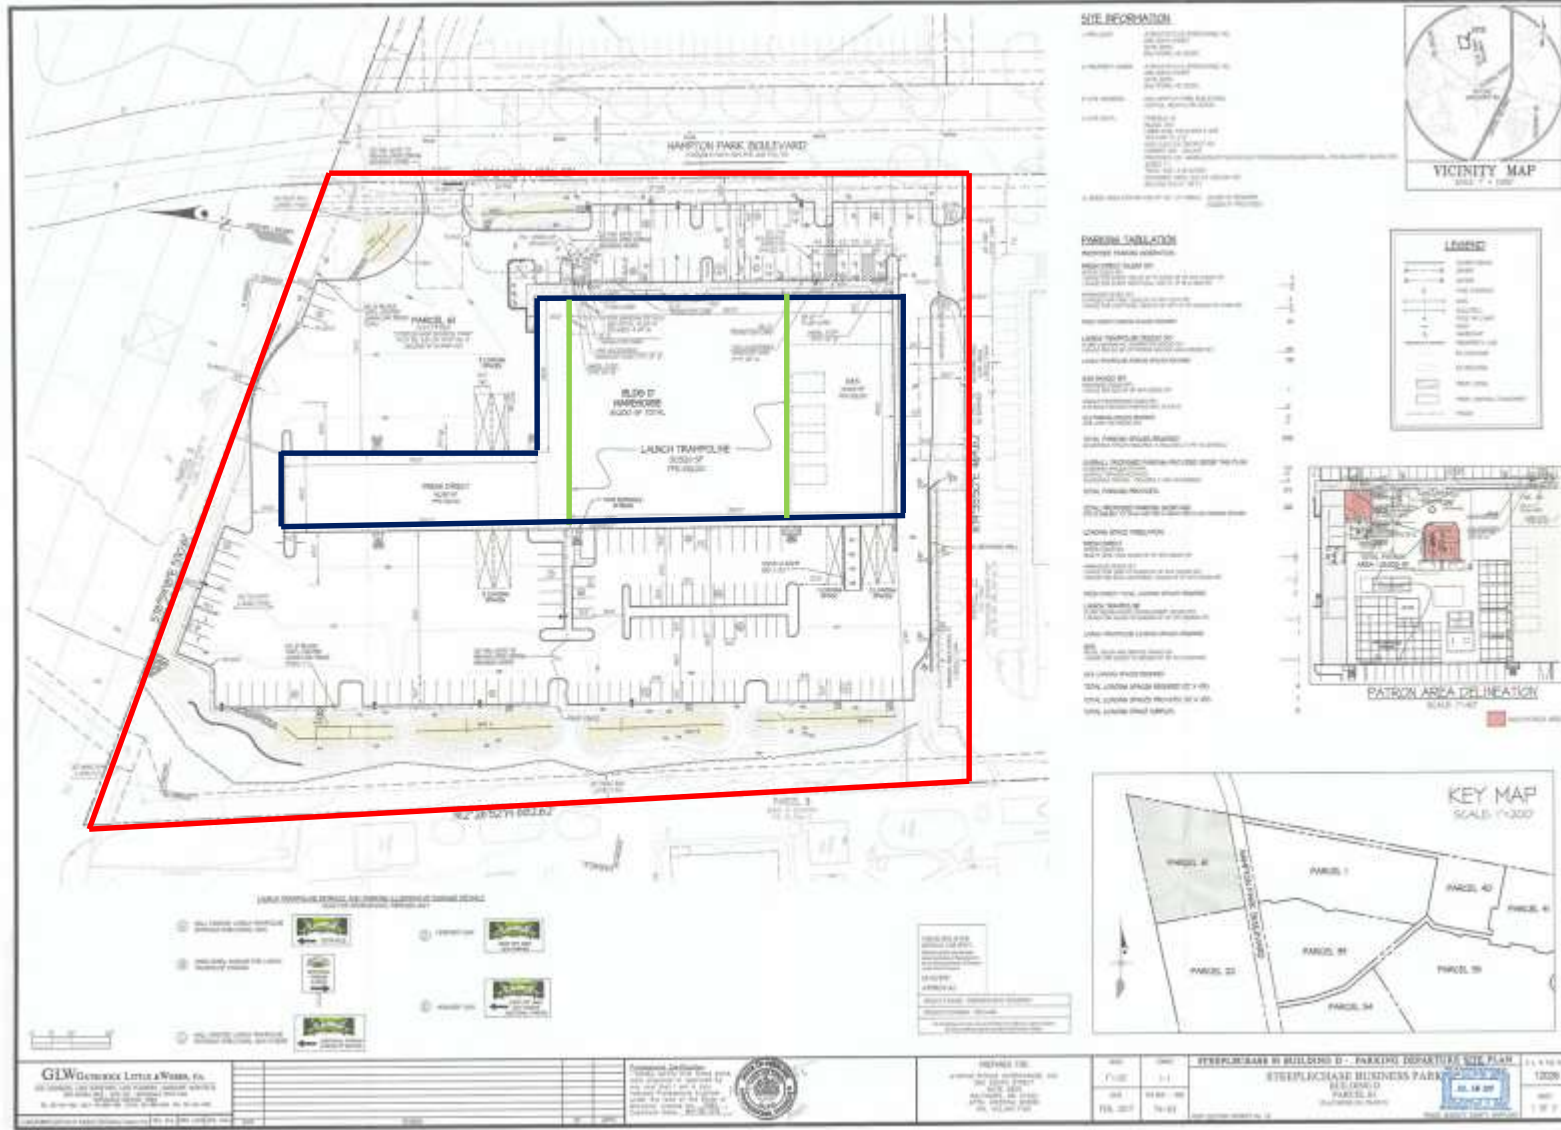

PATRON AREA DETAIL

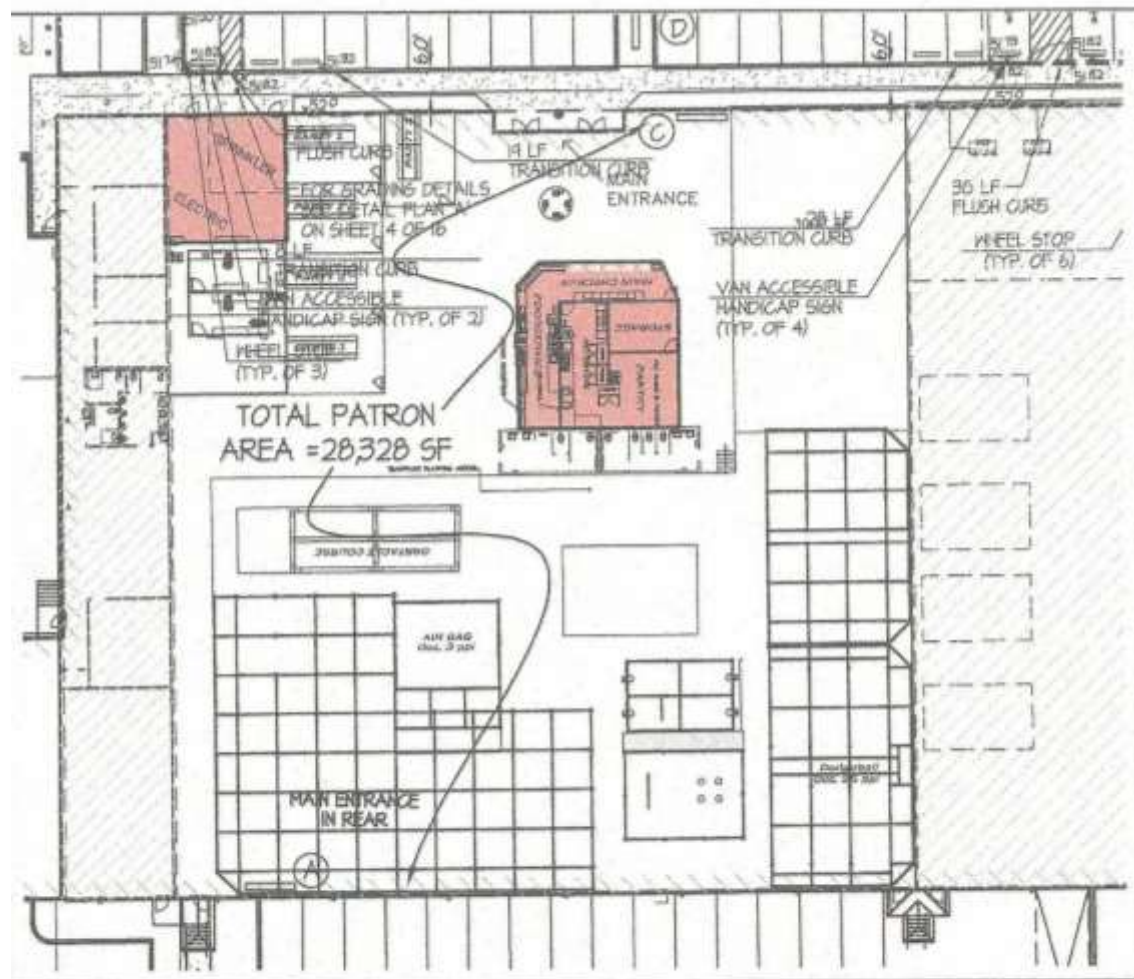

PATRON AREA DELINEATION

SCALE: 1"=40'



NON-PATRON AREA