


ITEM: 5 & 6

CASE: DSP-18054 & DPLS-464


PMG
8600 ARDWICK ARDMORE ROAD

THE PRINCE GEORGE'S COUNTY PLANNING DEPARTMENT


GENERAL LOCATION MAP

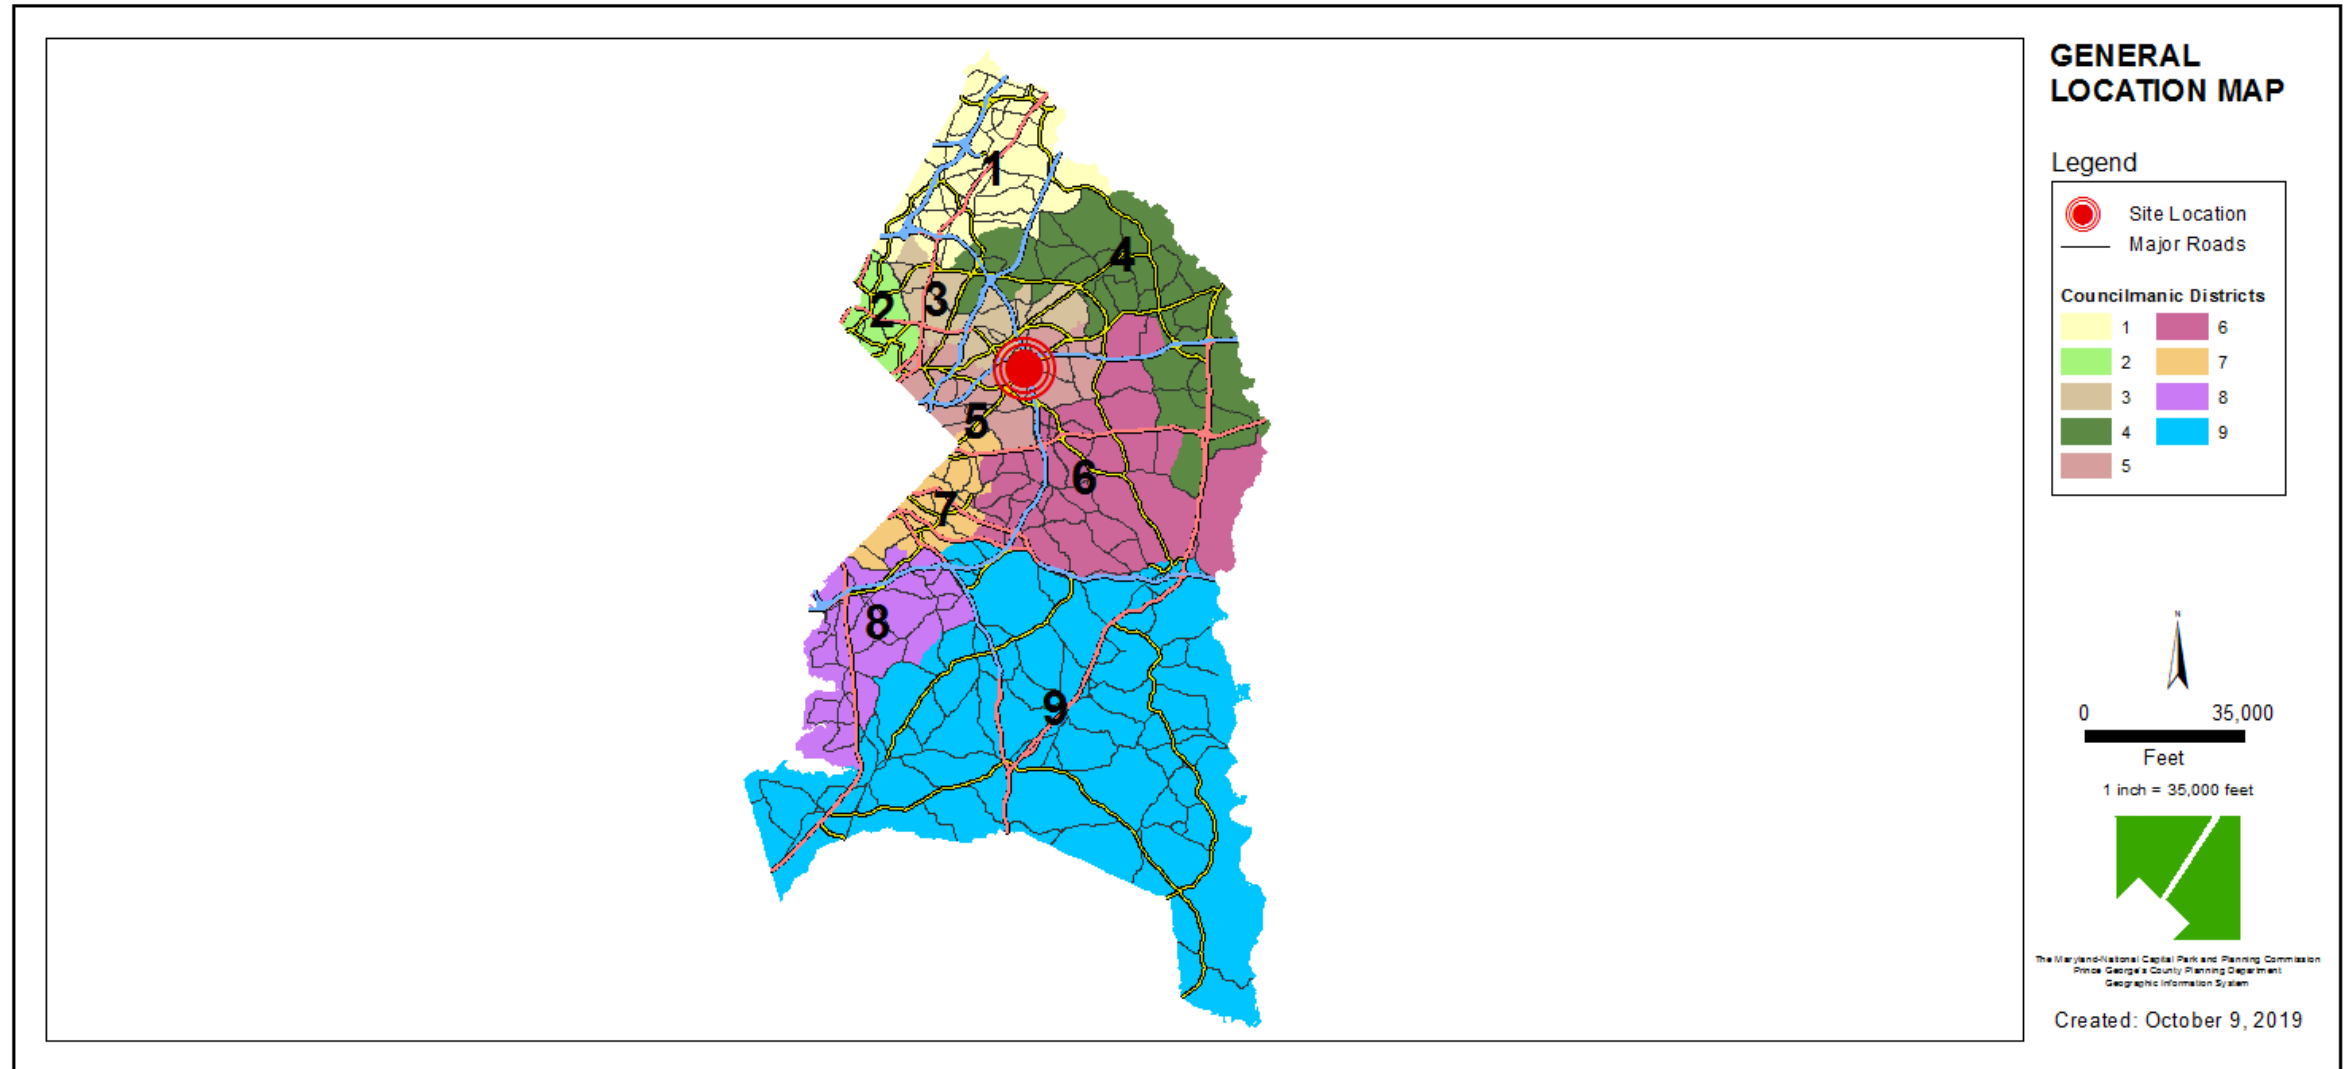

SITE VICINITY

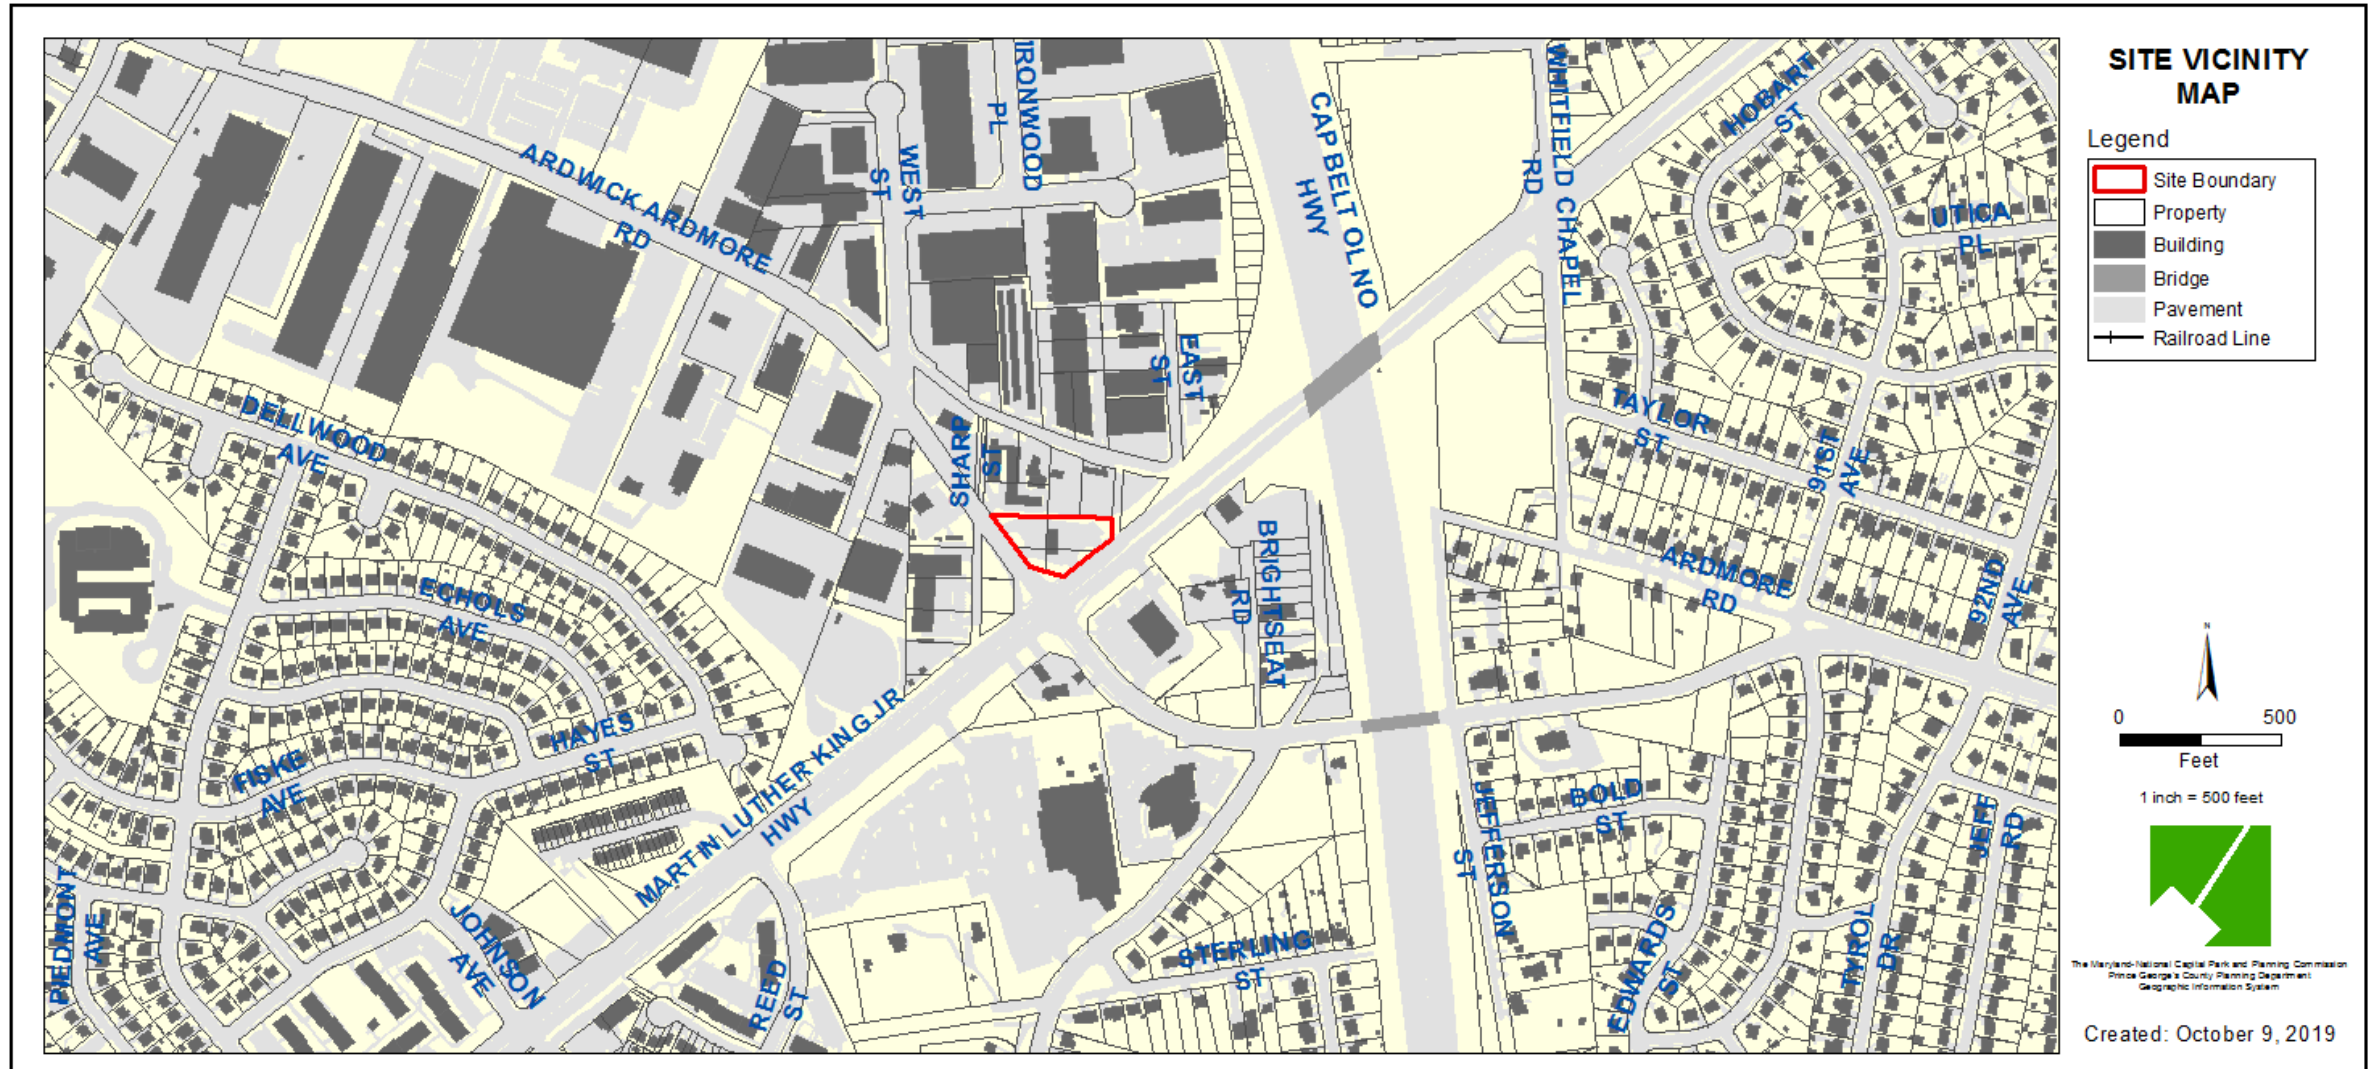


ZONING MAP

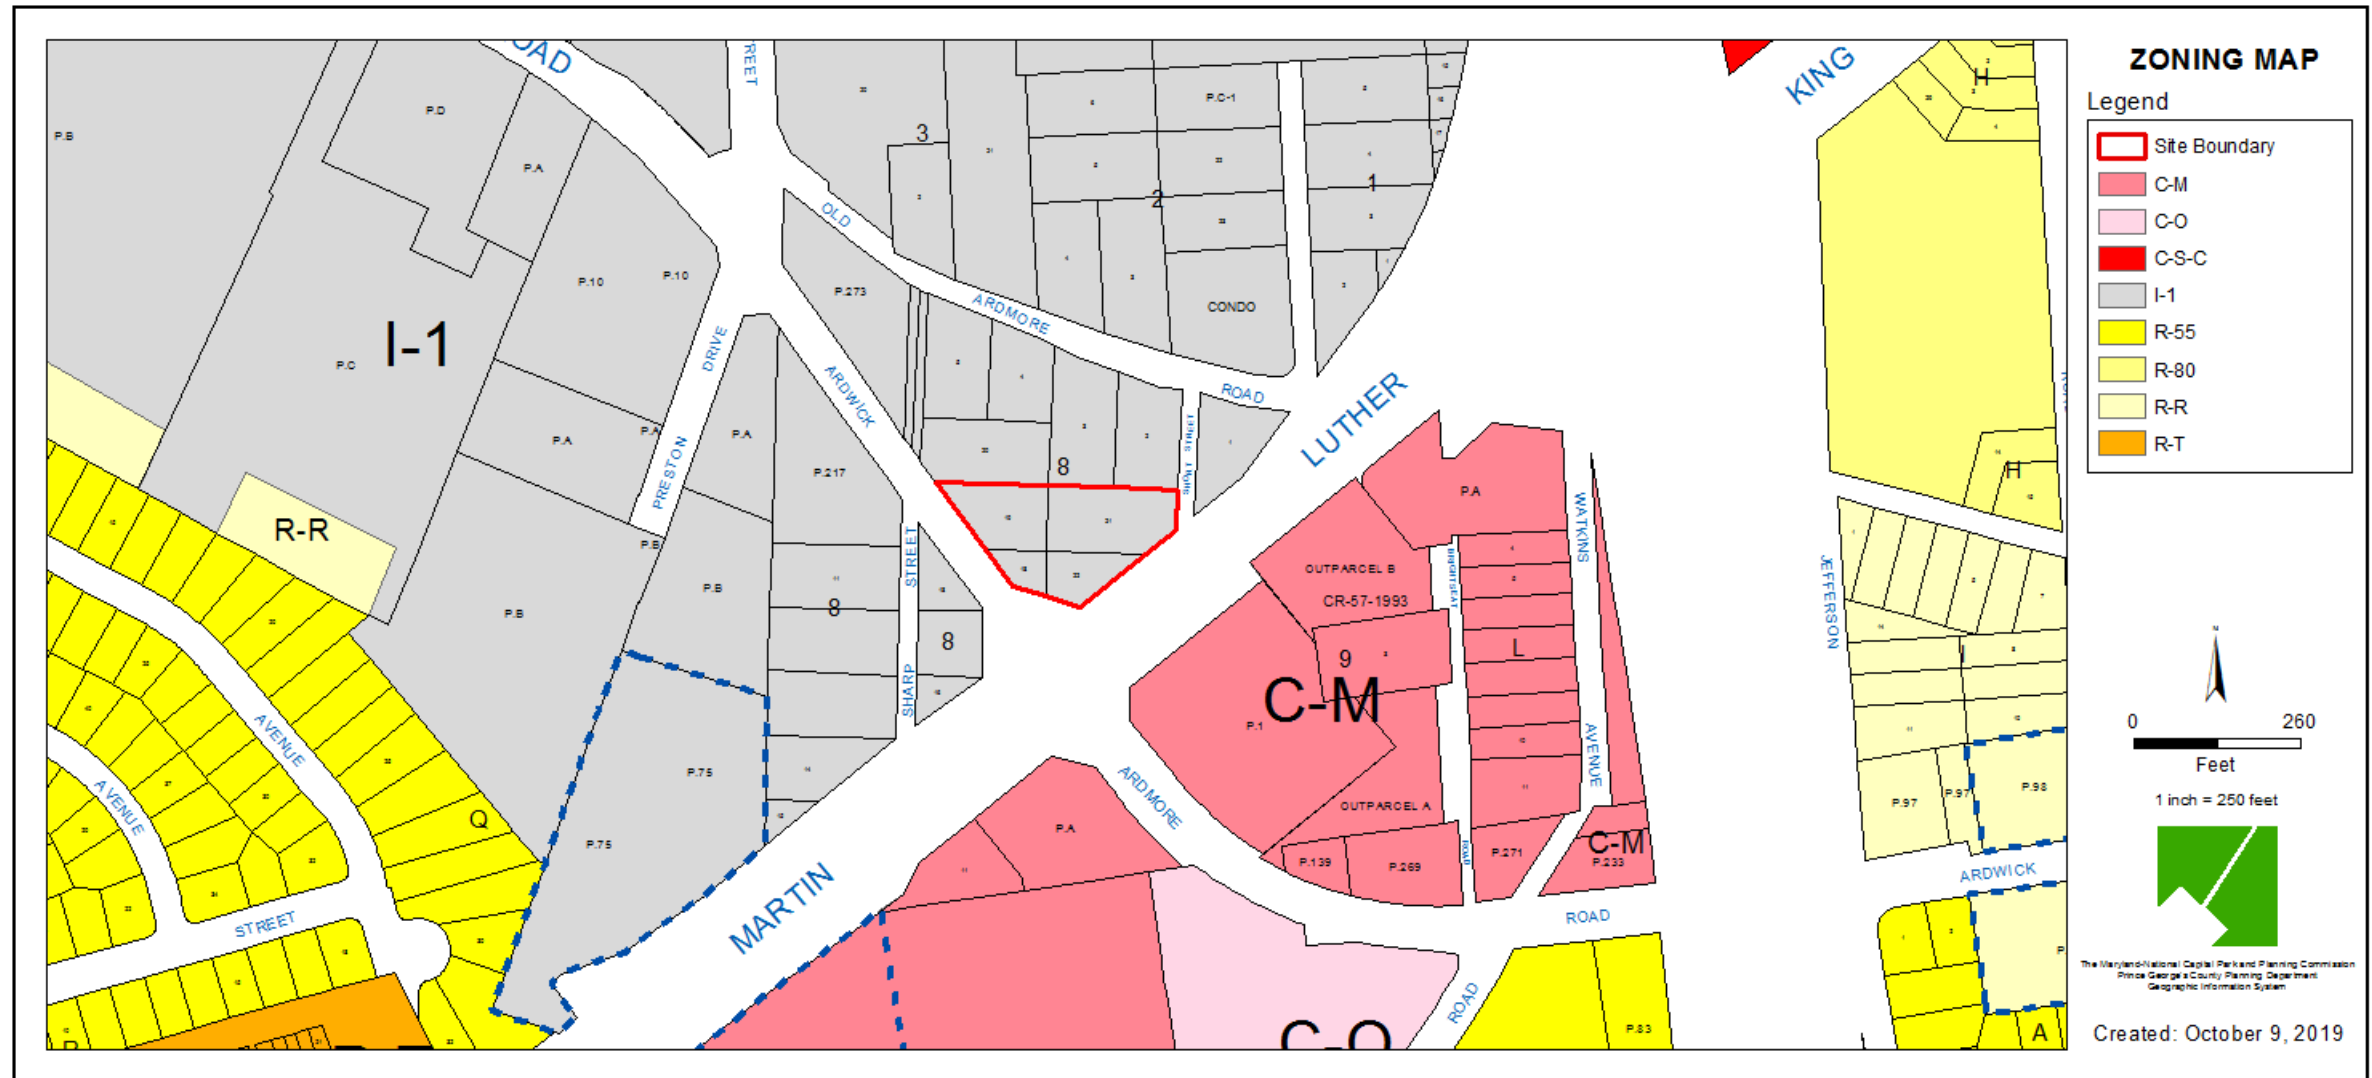


AERIAL MAP




SITE MAP

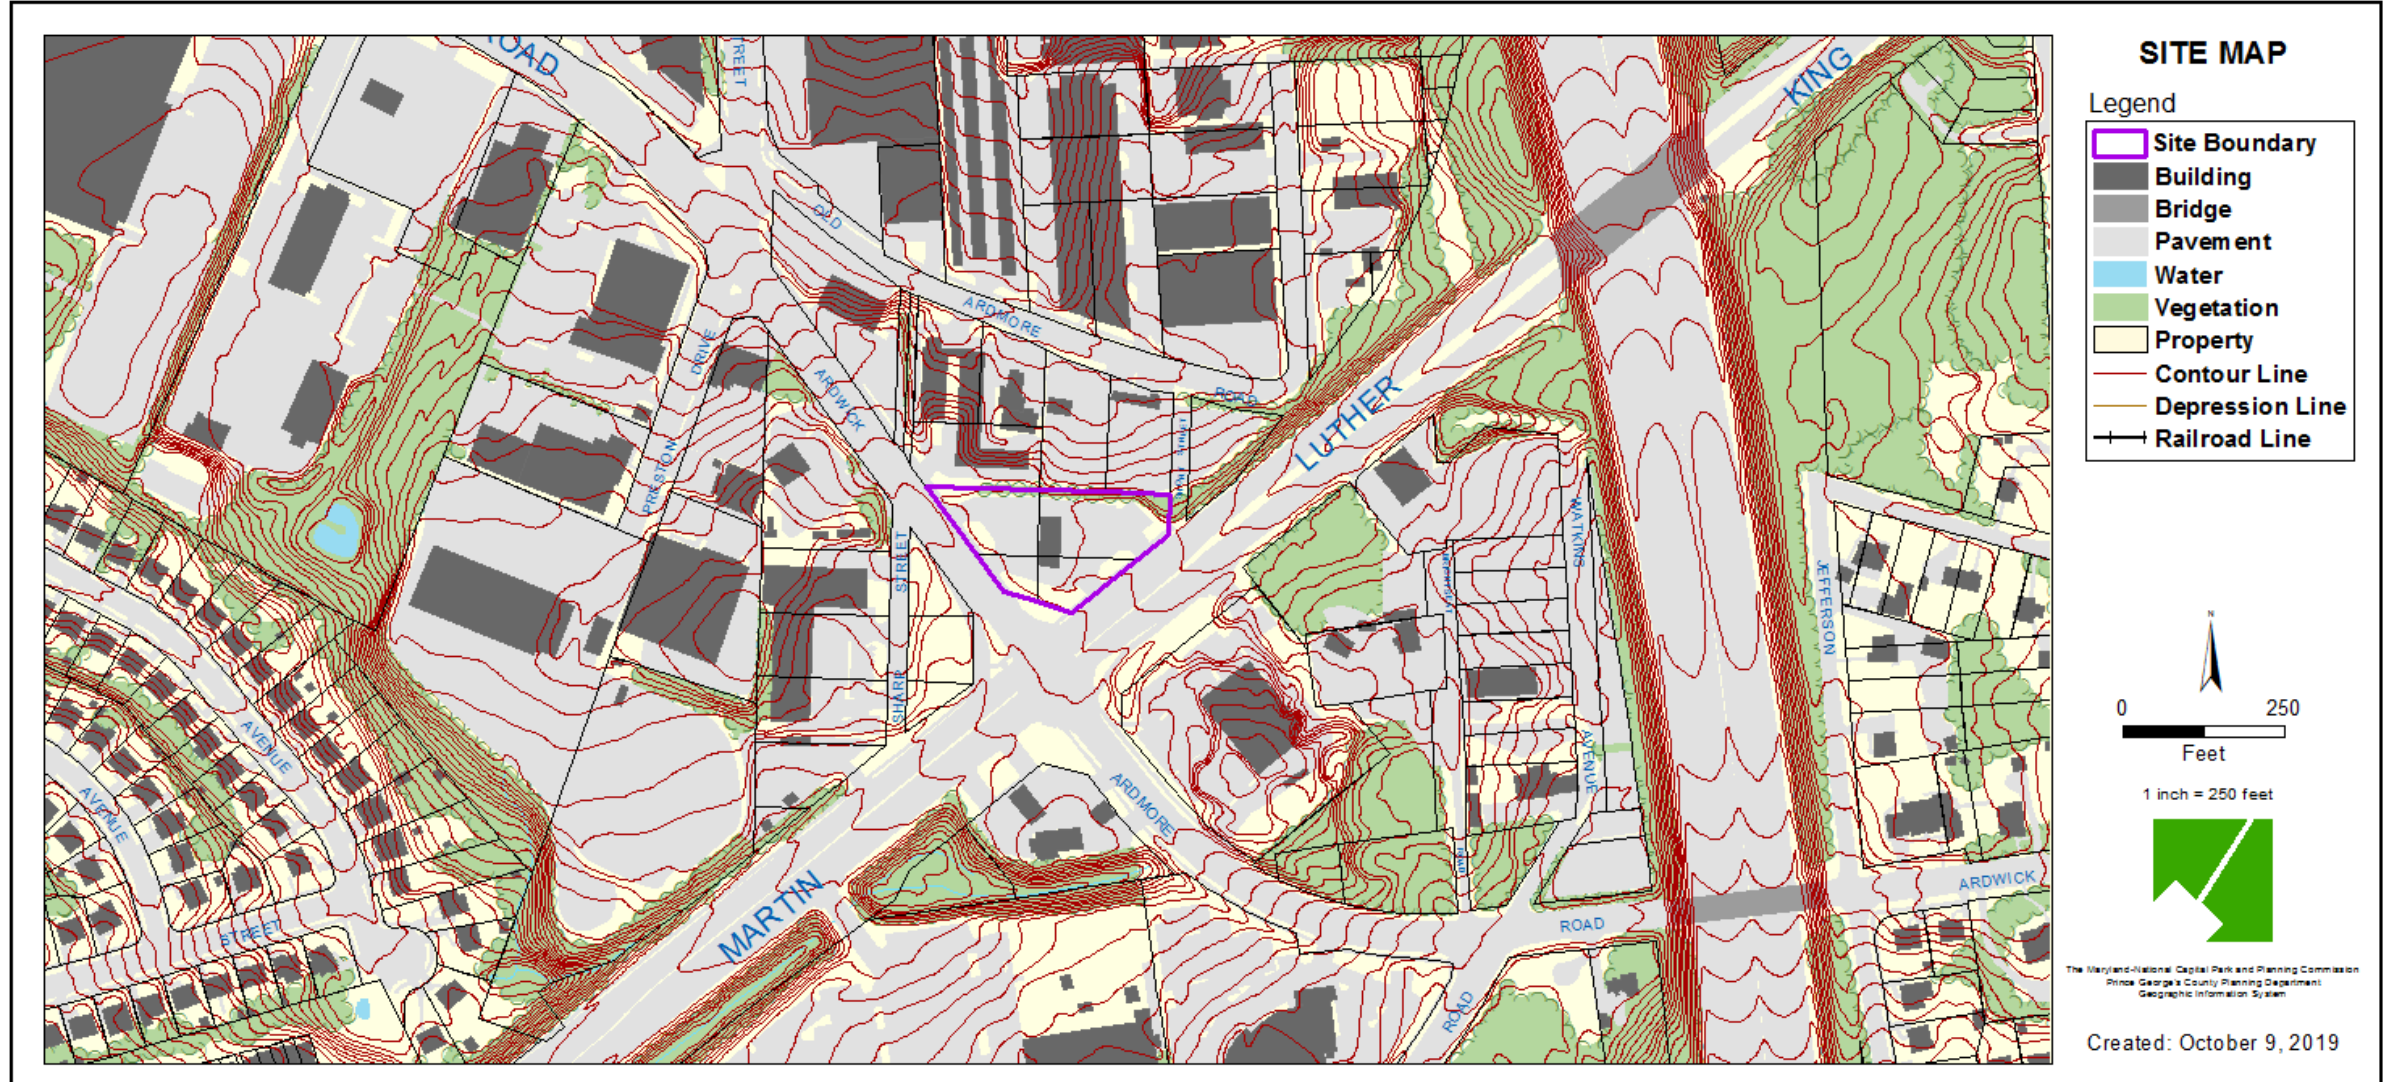

MASTER PLAN RIGHT-OF-WAY MAP

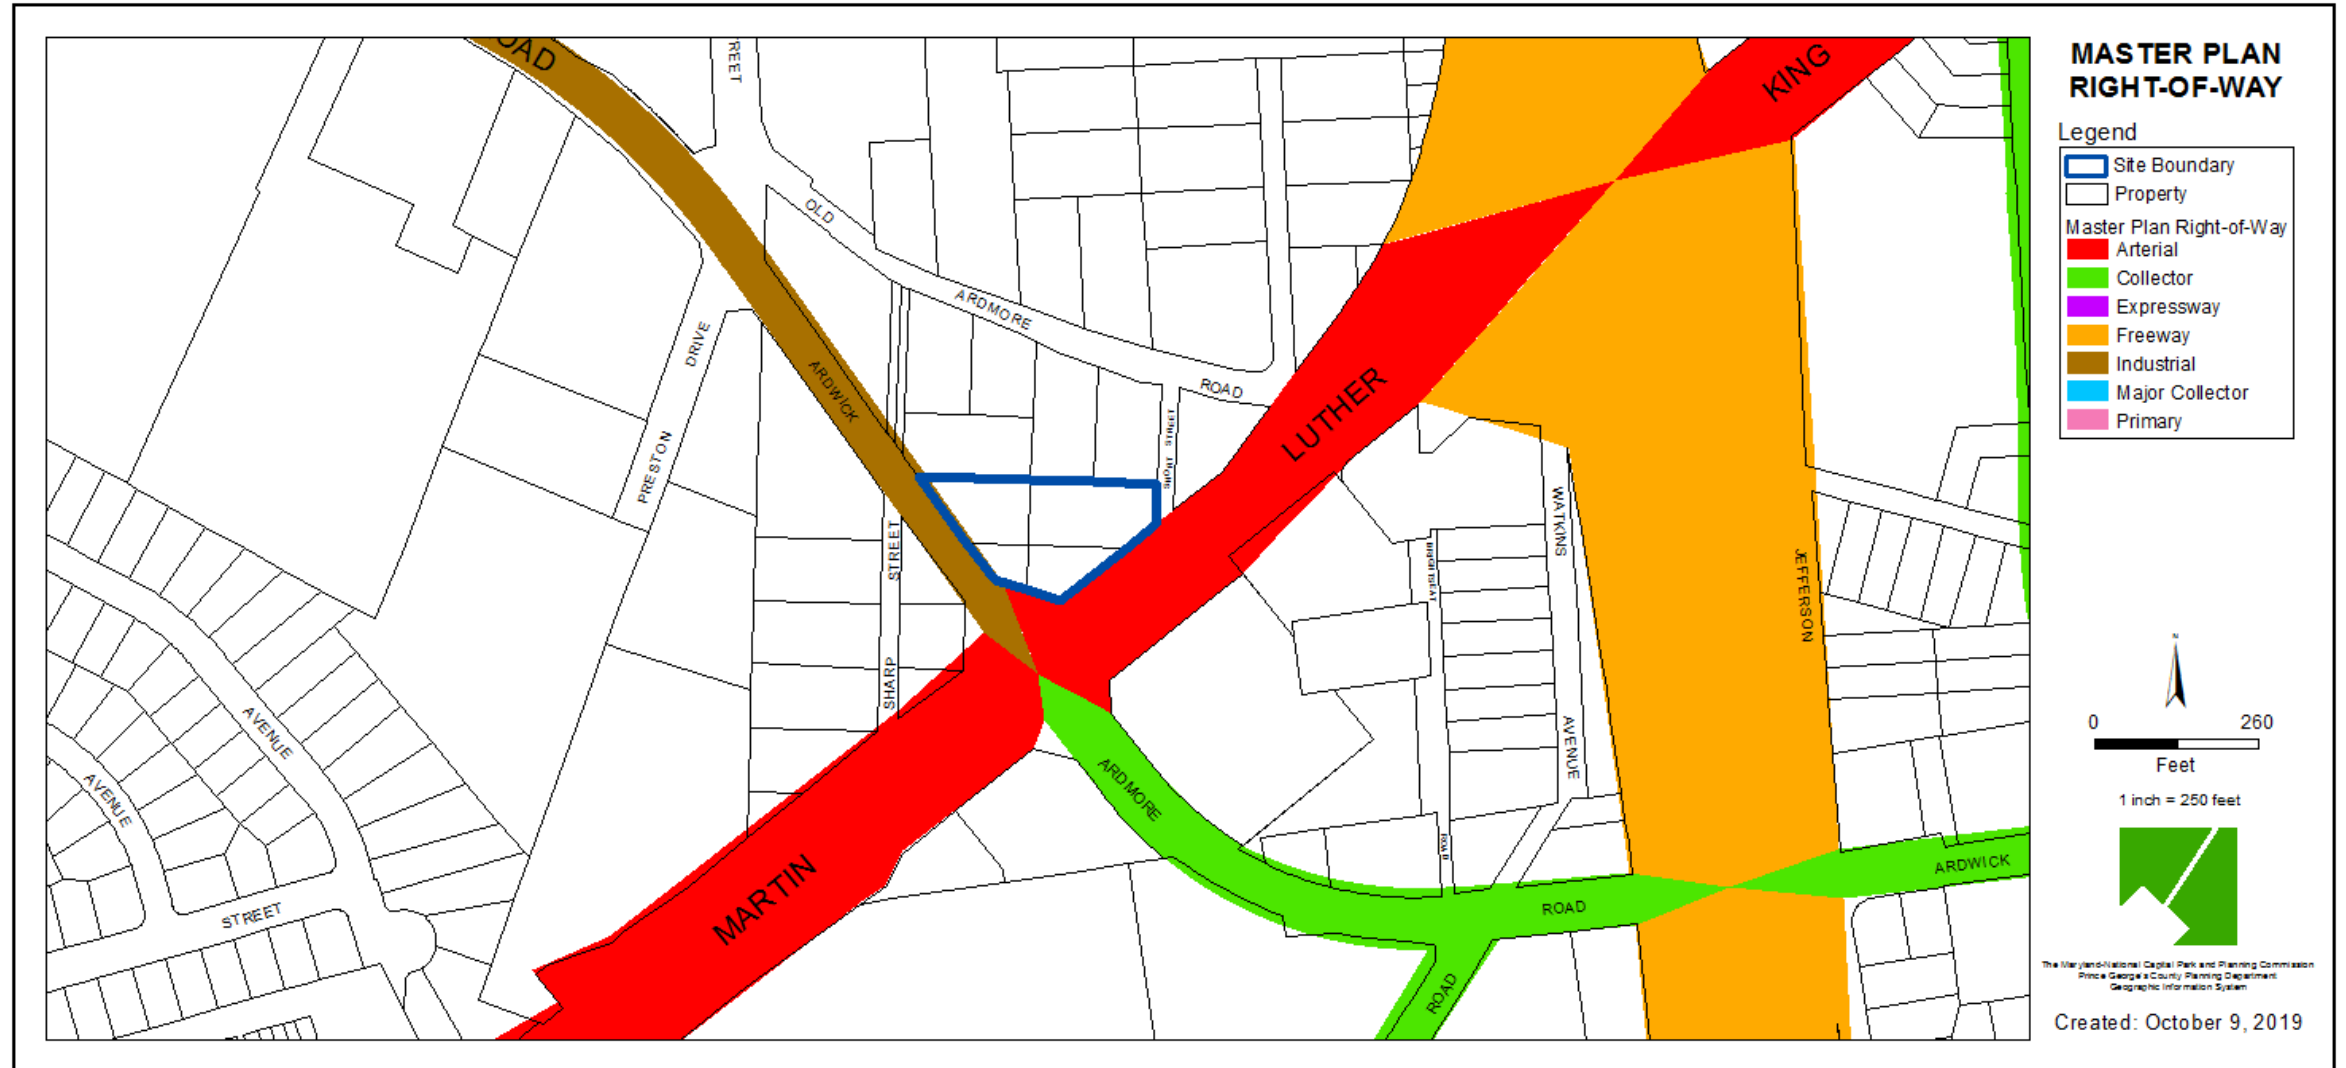


BIRD'S-EYE VIEW LOOKING NORTH

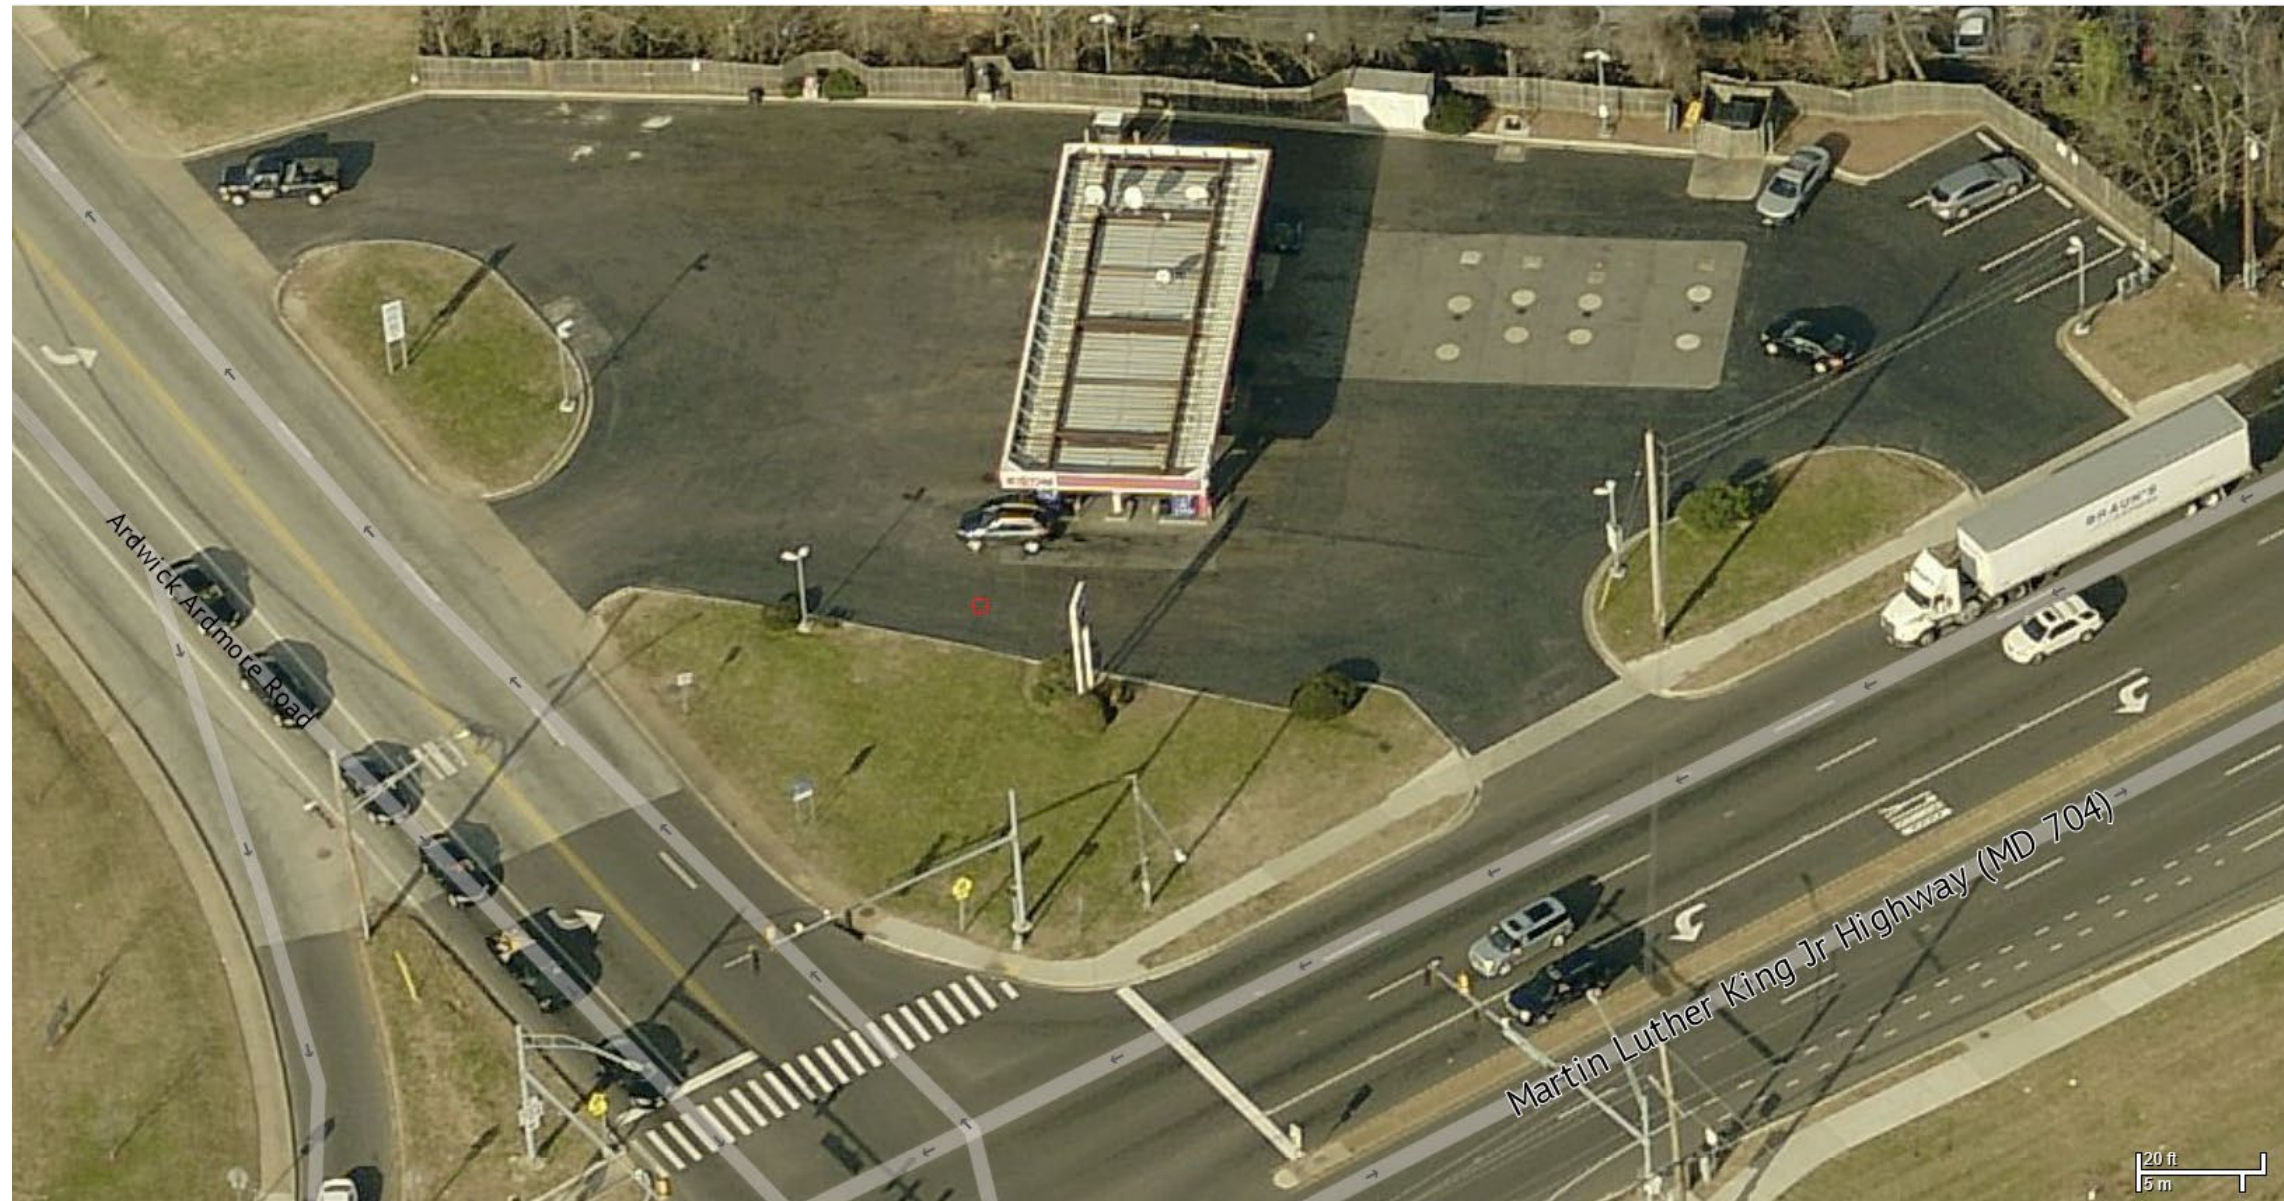

ILLUSTRATIVE SITE PLAN




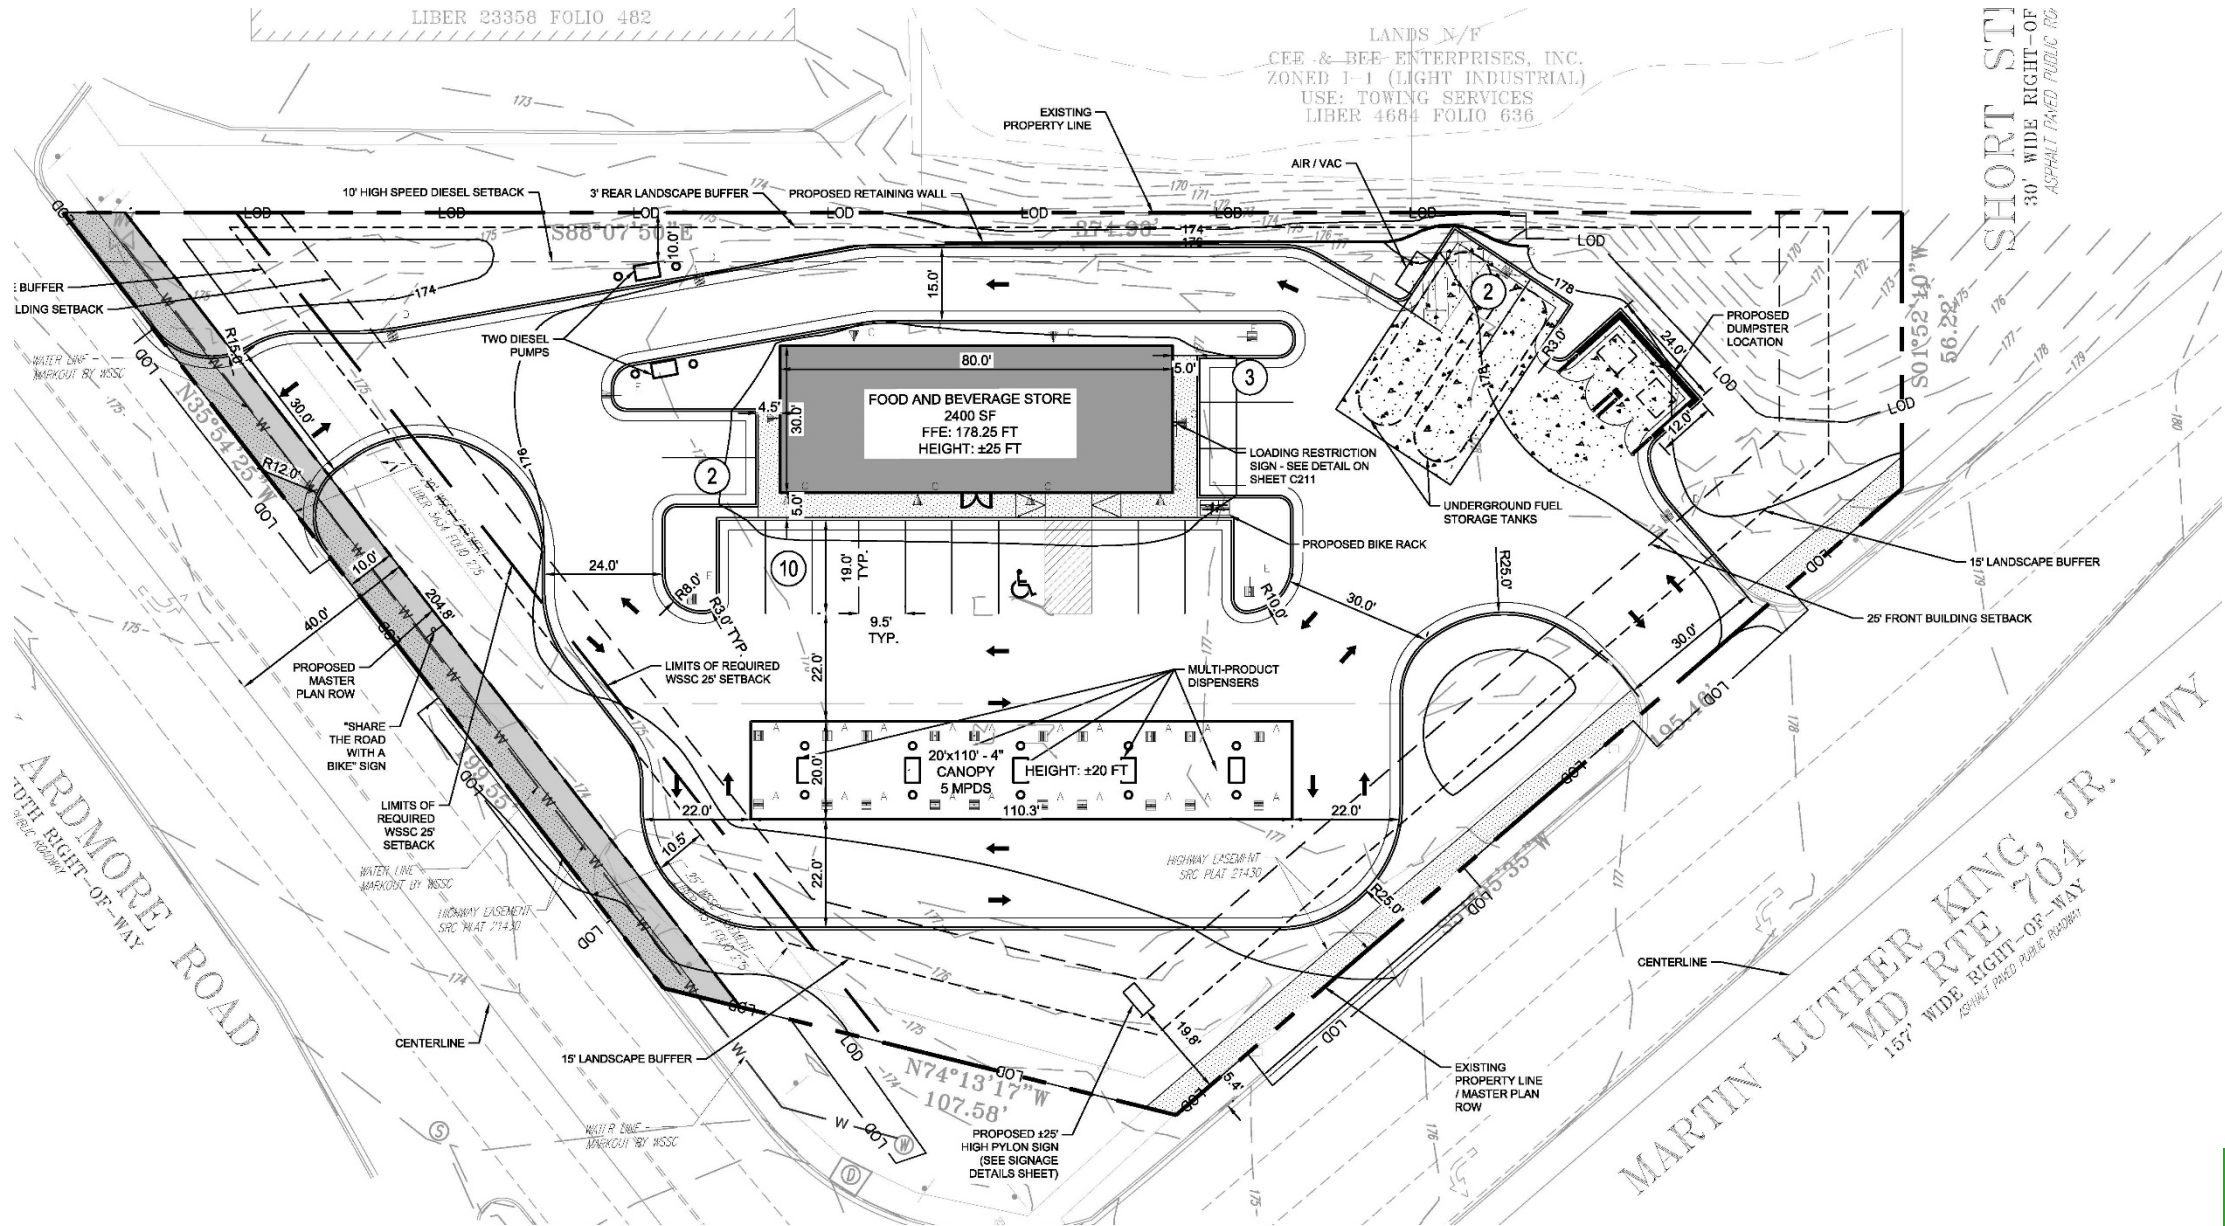



SIGNAGE

PYLON SIGN

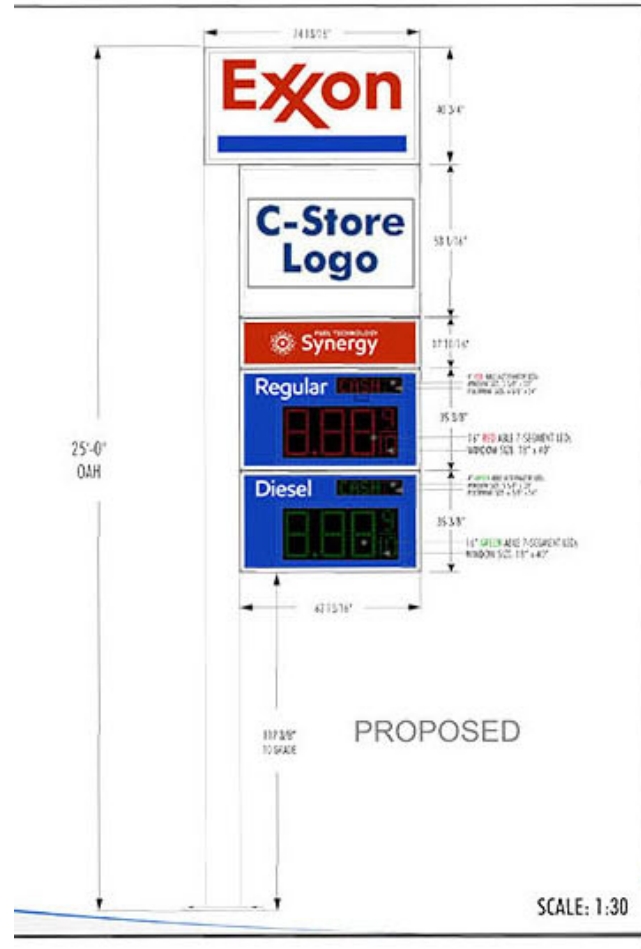

CANOPY SIGN



WALL SIGN


1 FUEL PRICING SIGN
N.T.S.

3/16" THICK PAN FORMED & EMBOSSED WHITE ACRYLIC FACE W/ TRANSLUCENT VINYL GRAPHICS APPLIED
FIRST SURFACE, 4" DEEP EXTRUDED ALUM. CABINET W/ 1 1/4" RETAINERS TO BE PAINTED DURANODIC BRONZE.
CABINET TO BE INTERNALLY ILLUMINATED W/ WHITE LEDs.


7-ELEVEN VINYL SPECS: 3M 3630-44 ORANGE, 3M 3630-33 RED, 3M 3630-26 GREEN

7-ELEVEN LOGO
DIMENSIONS:
OAH: 17'-3/8"
OAL: 126'-1/2"

ARCHITECTURE - CANOPY

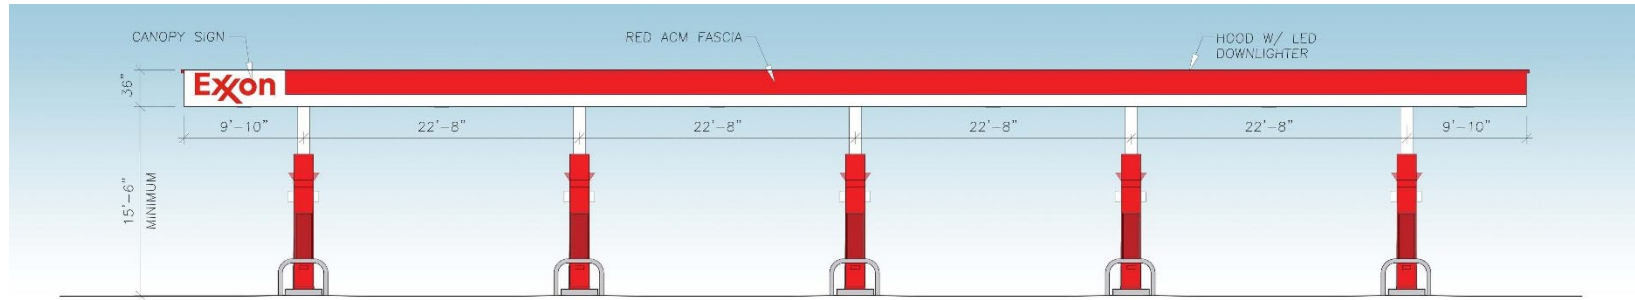

STREET SIDE ELEVATION
SCALE: 1/4" = 1'-0"

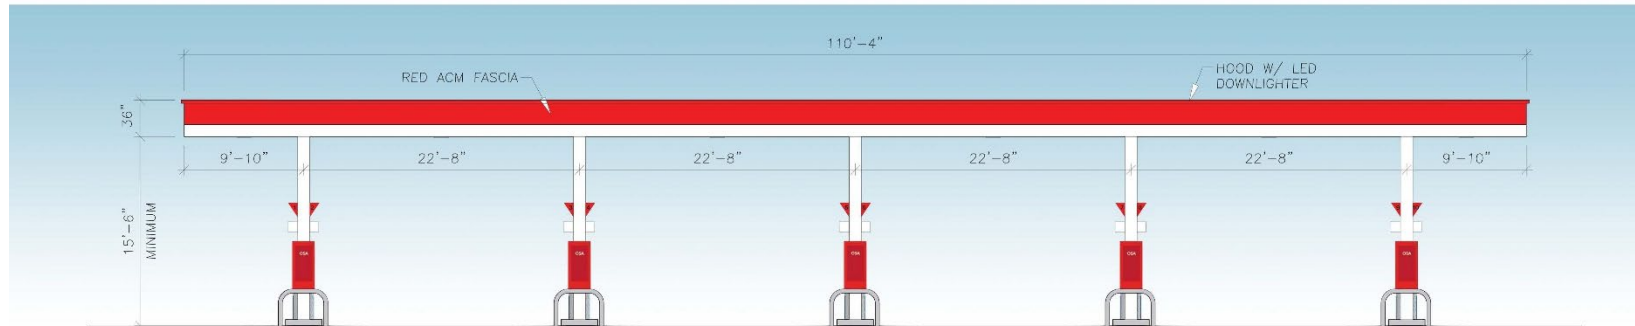

STORE SIDE ELEVATION
SCALE: 1/4" = 1'-0"



RIGHT SIDE ELEVATION



LEFT SIDE ELEVATION

ARCHITECTURE

