


ITEM: 5, 6 & 7

CASE: DSP-19032 & DPLS-470 & DDS-655


SAFSTOR CONSOLIDATED STORAGE TEMPLE HILLS

THE PRINCE GEORGE'S COUNTY PLANNING DEPARTMENT


GENERAL LOCATION MAP

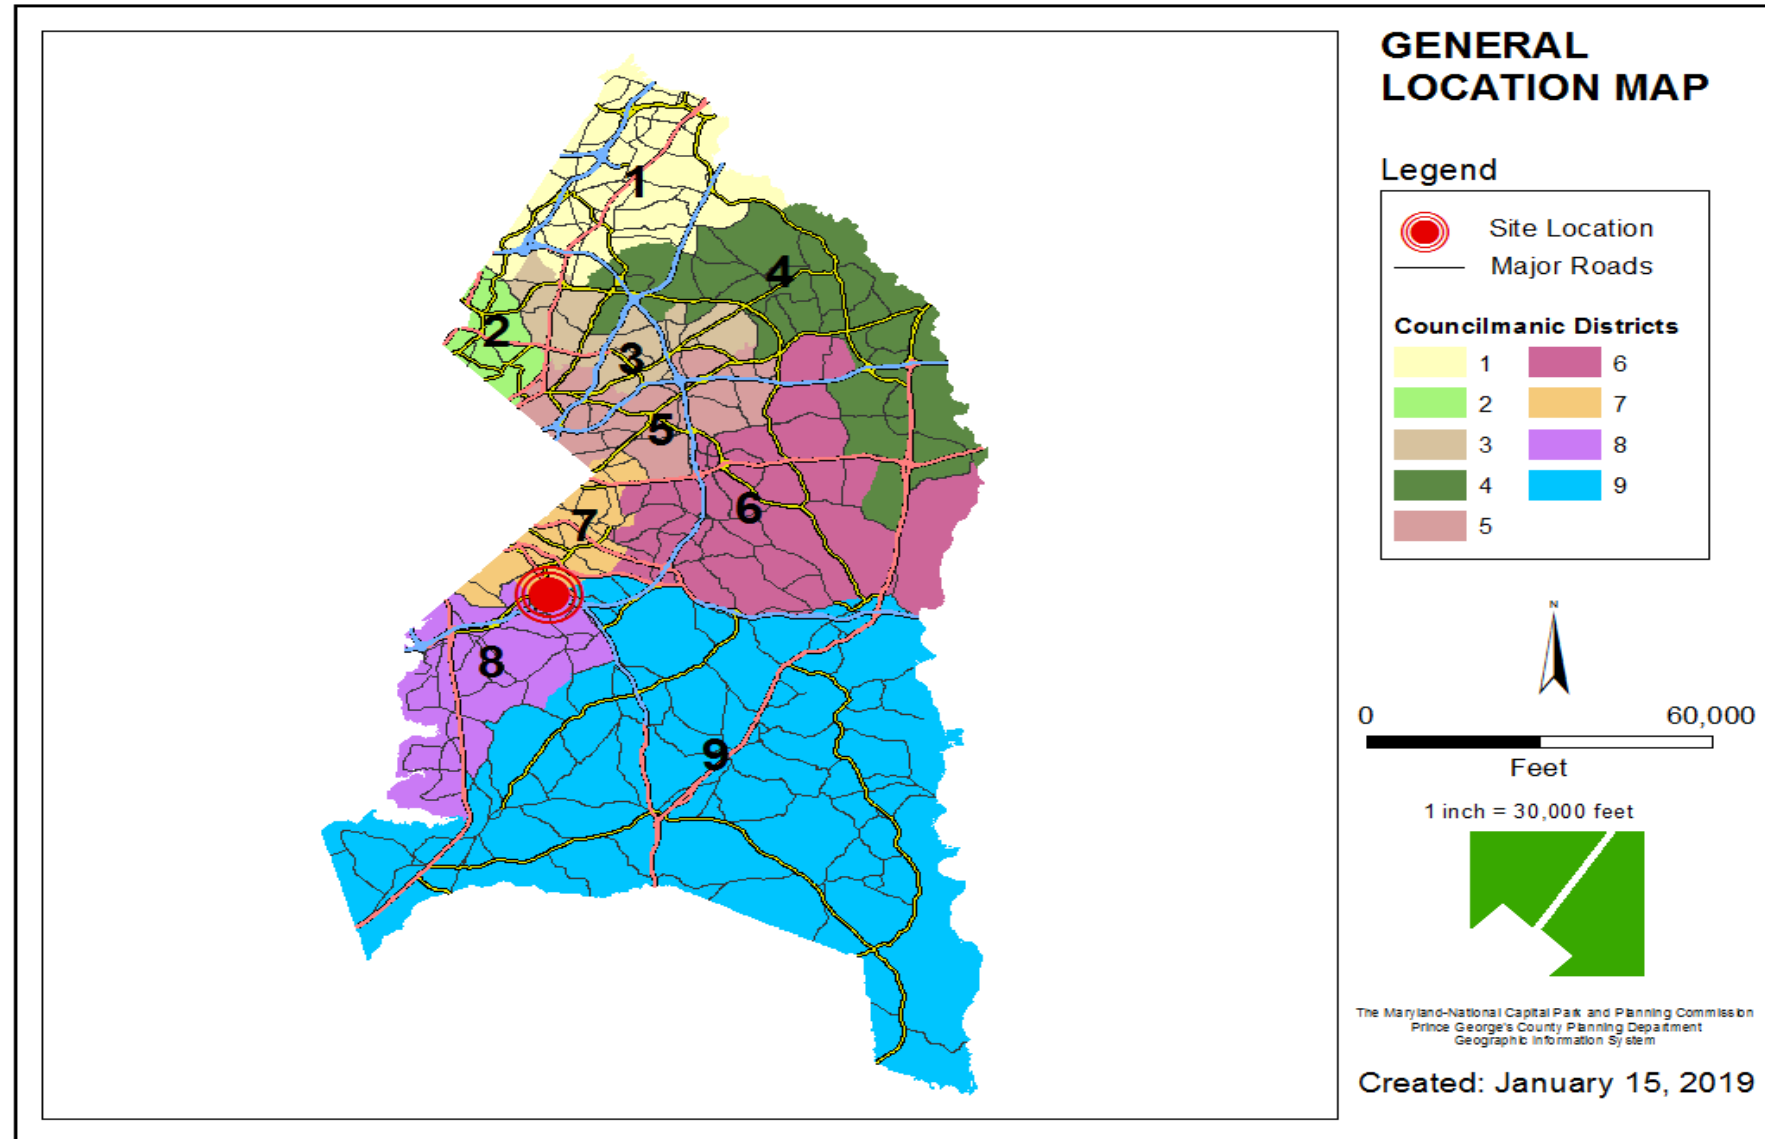


SITE VICINITY

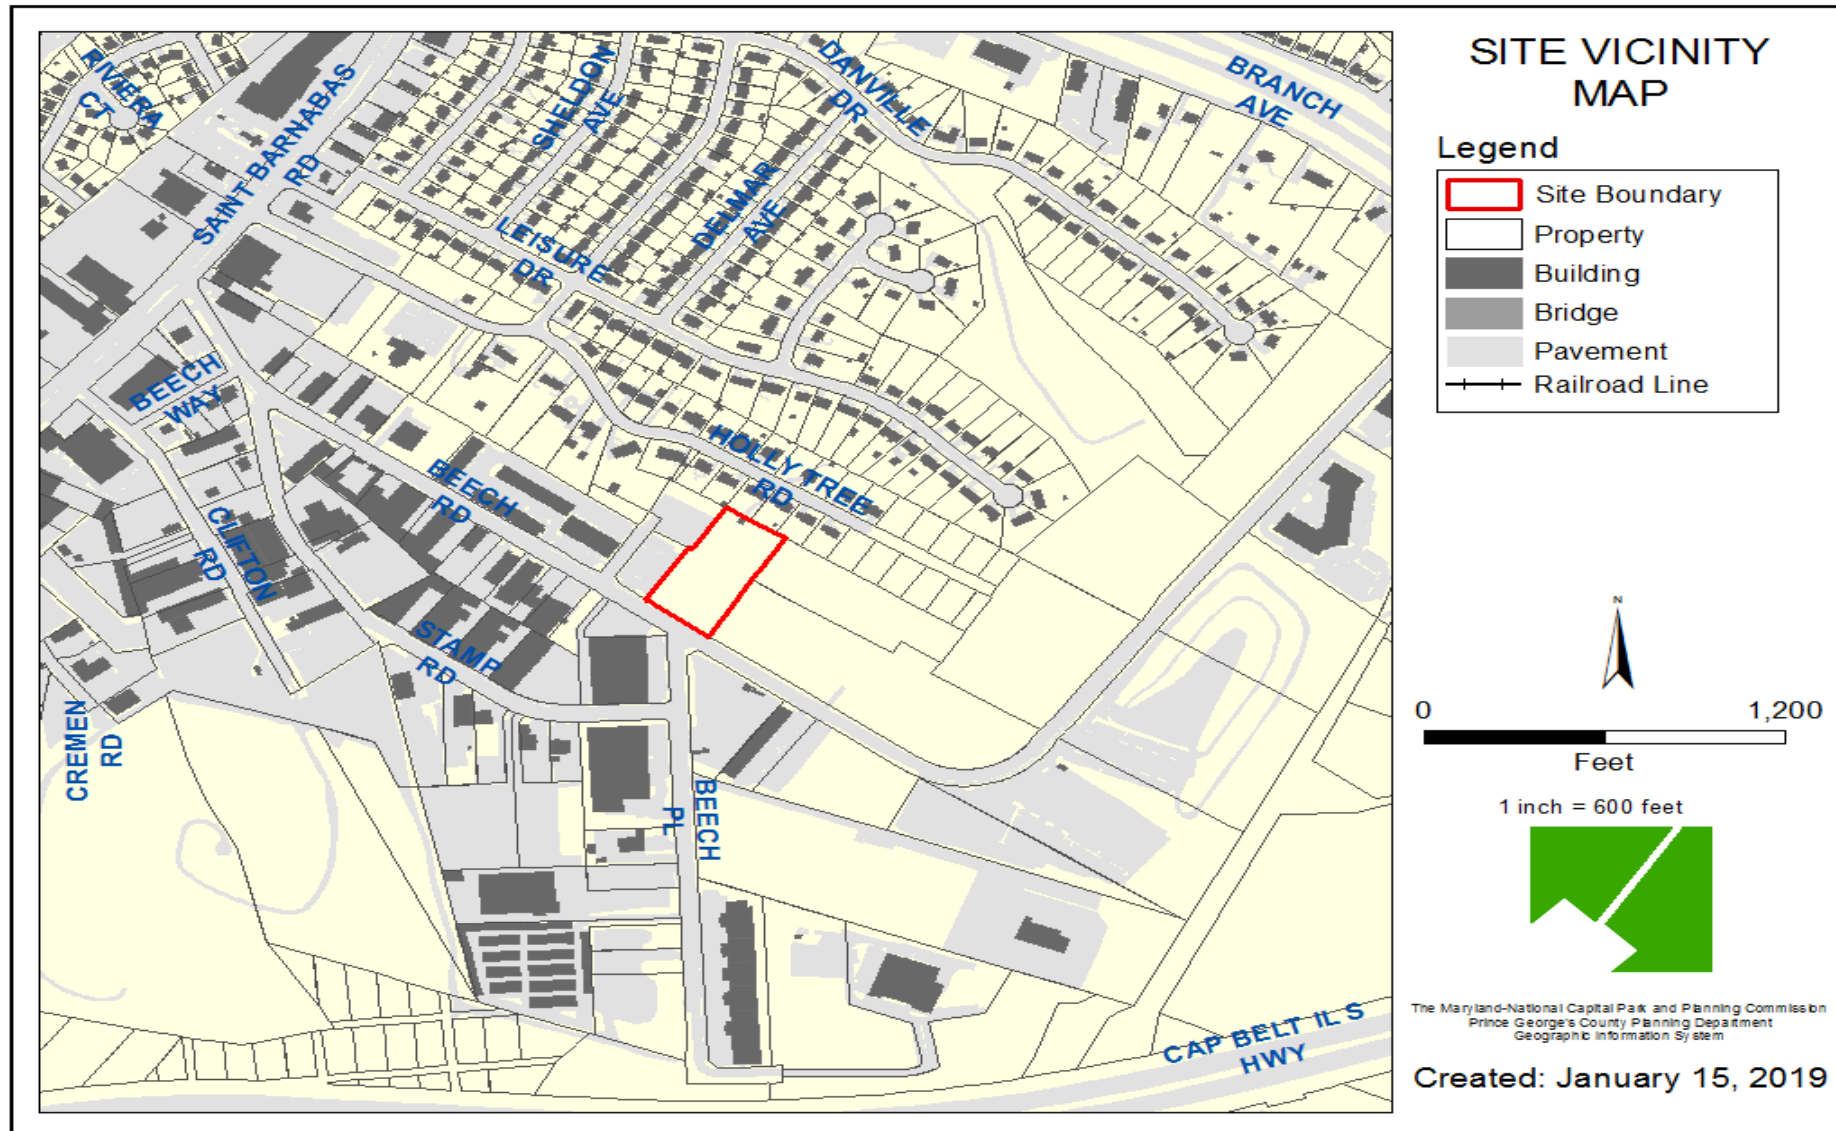


ZONING MAP

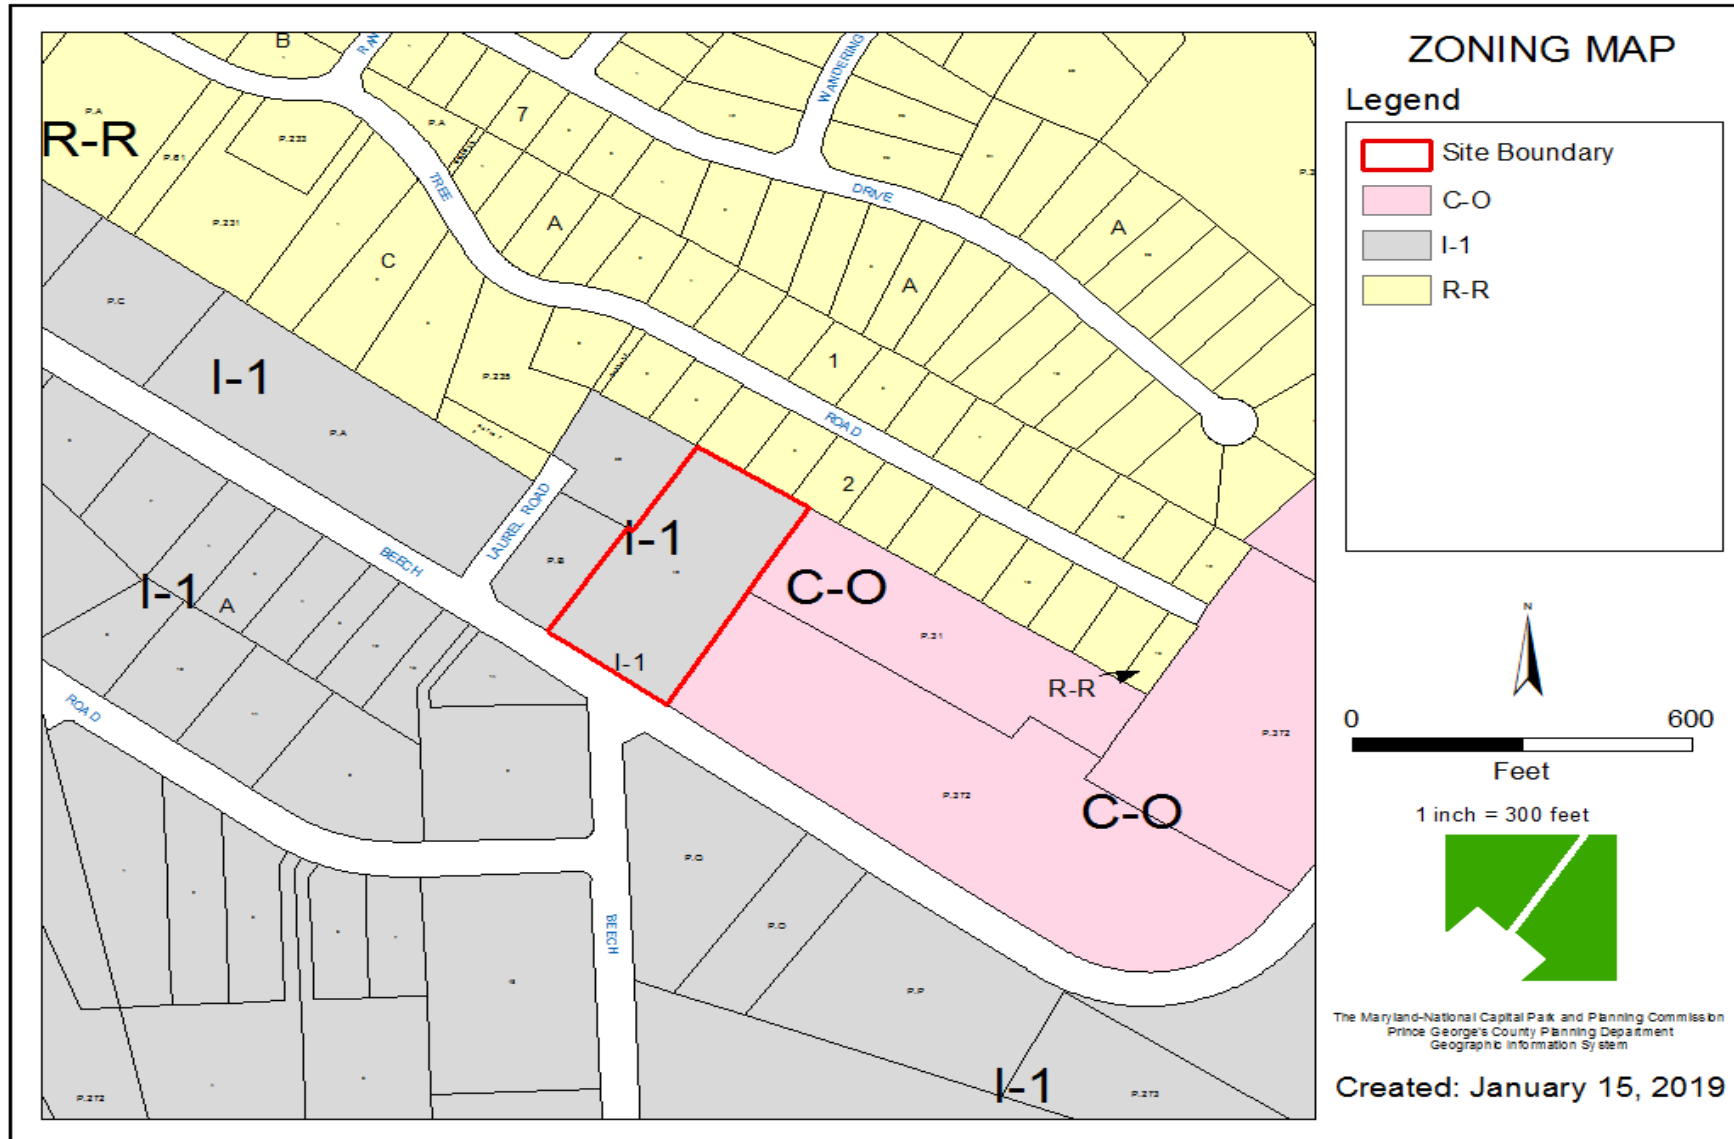


AERIAL MAP

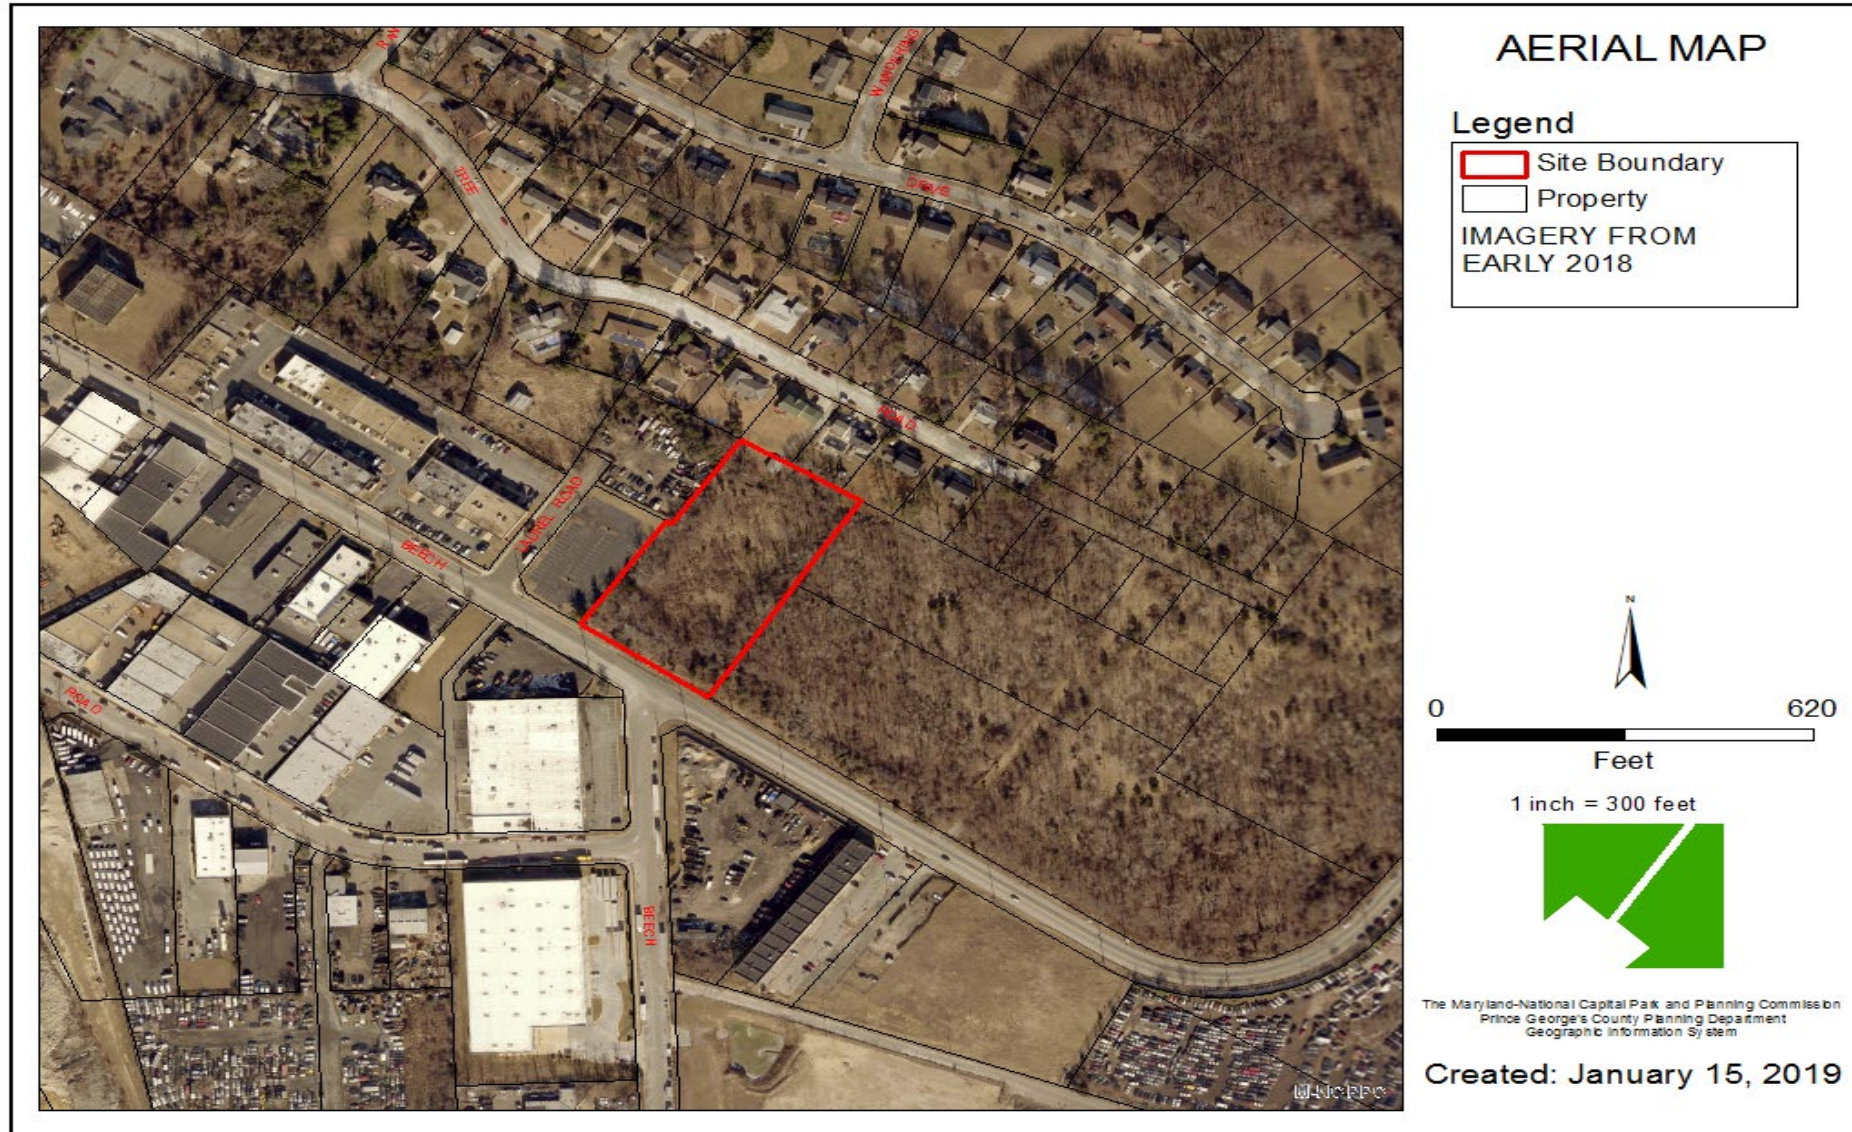

SITE MAP

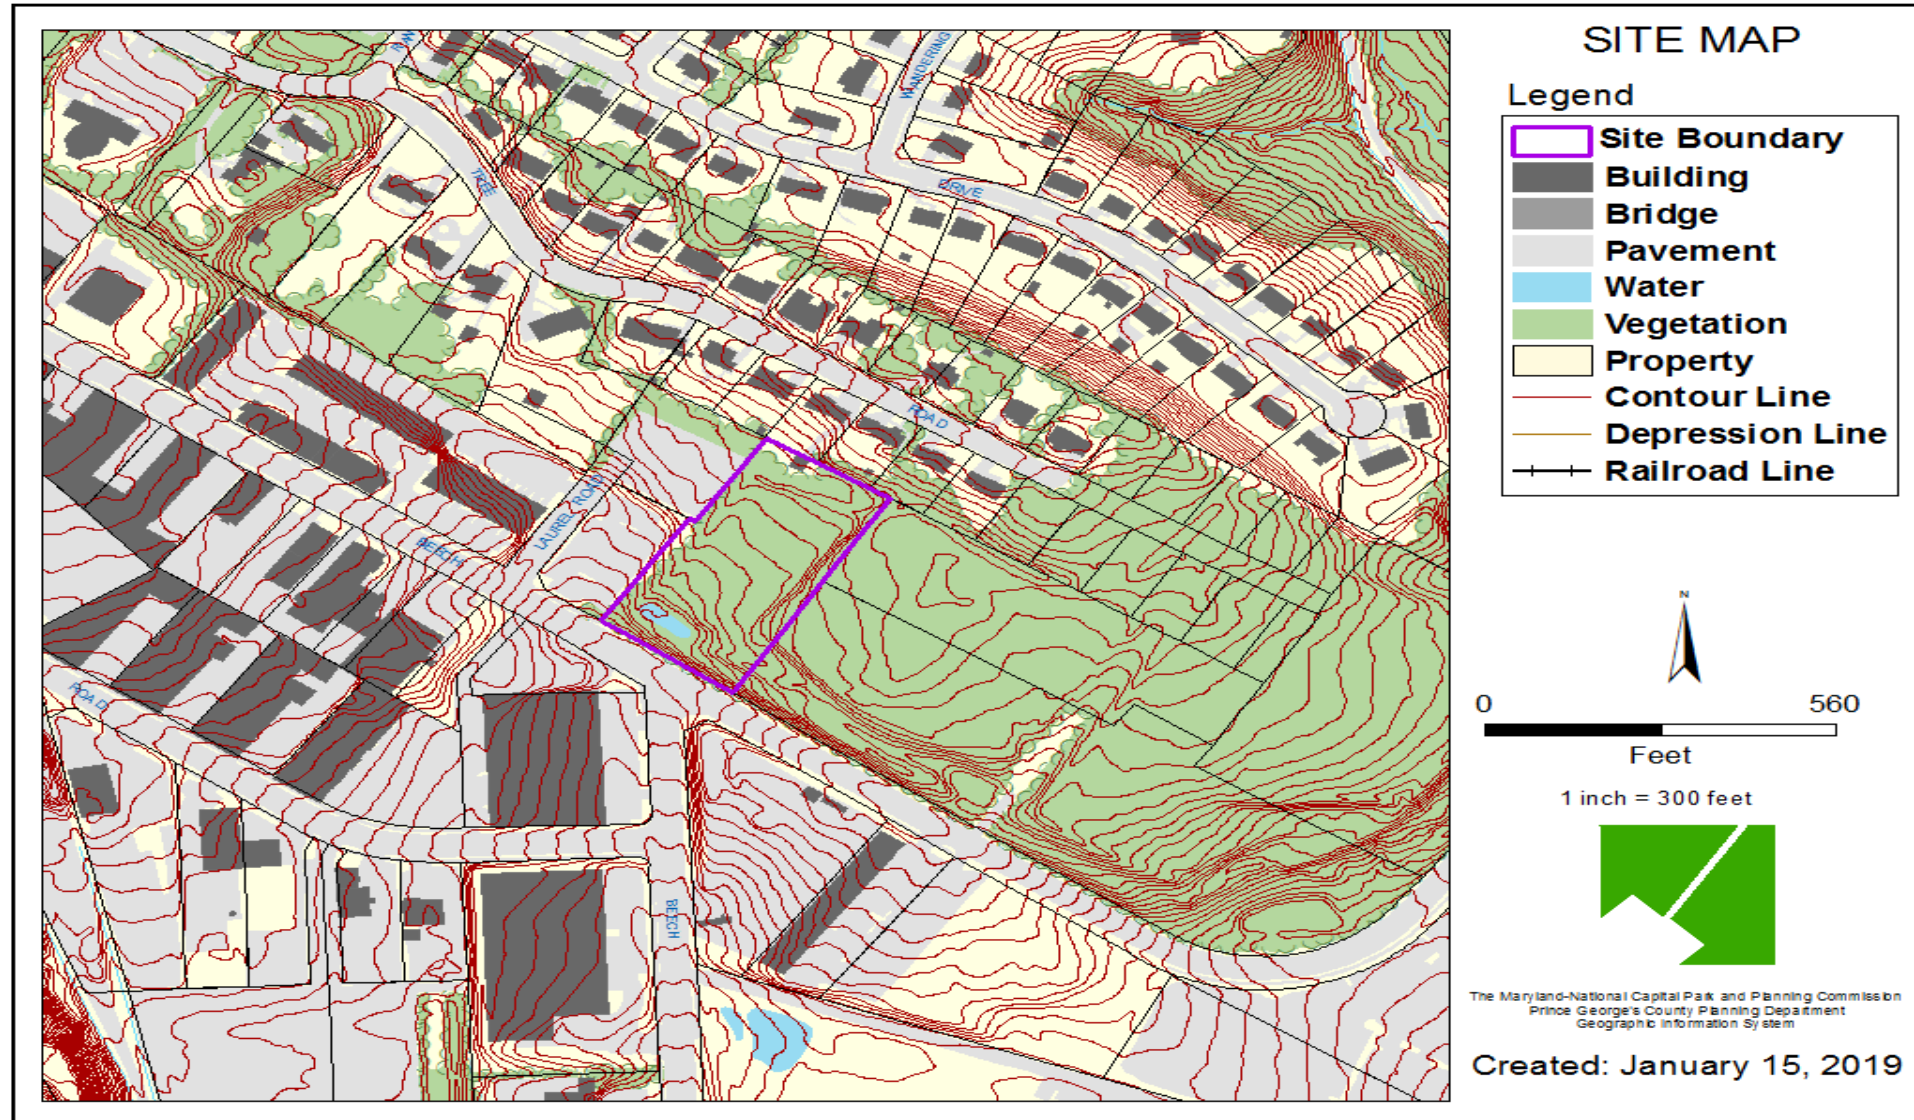


MASTER PLAN RIGHT-OF-WAY MAP

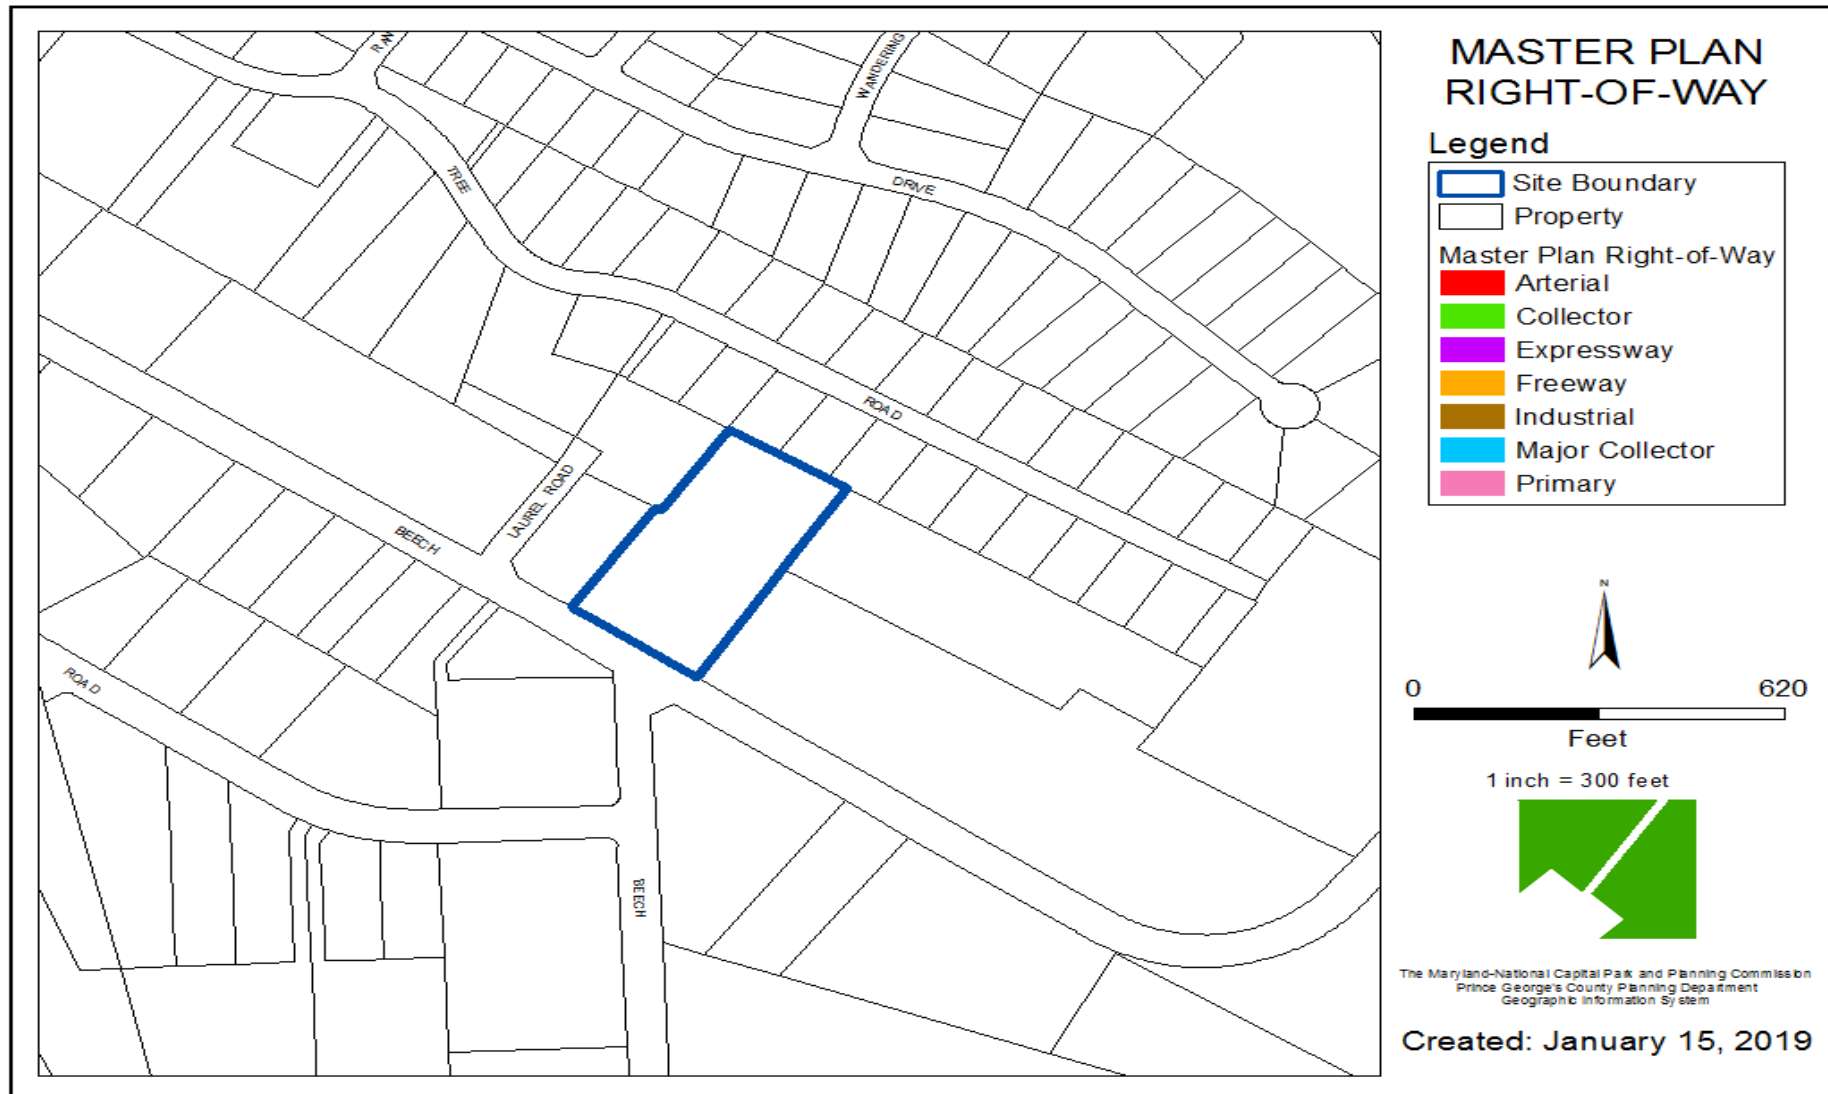

BIRD'S-EYE VIEW WITH APPROXIMATE SITE BOUNDARY OUTLINED



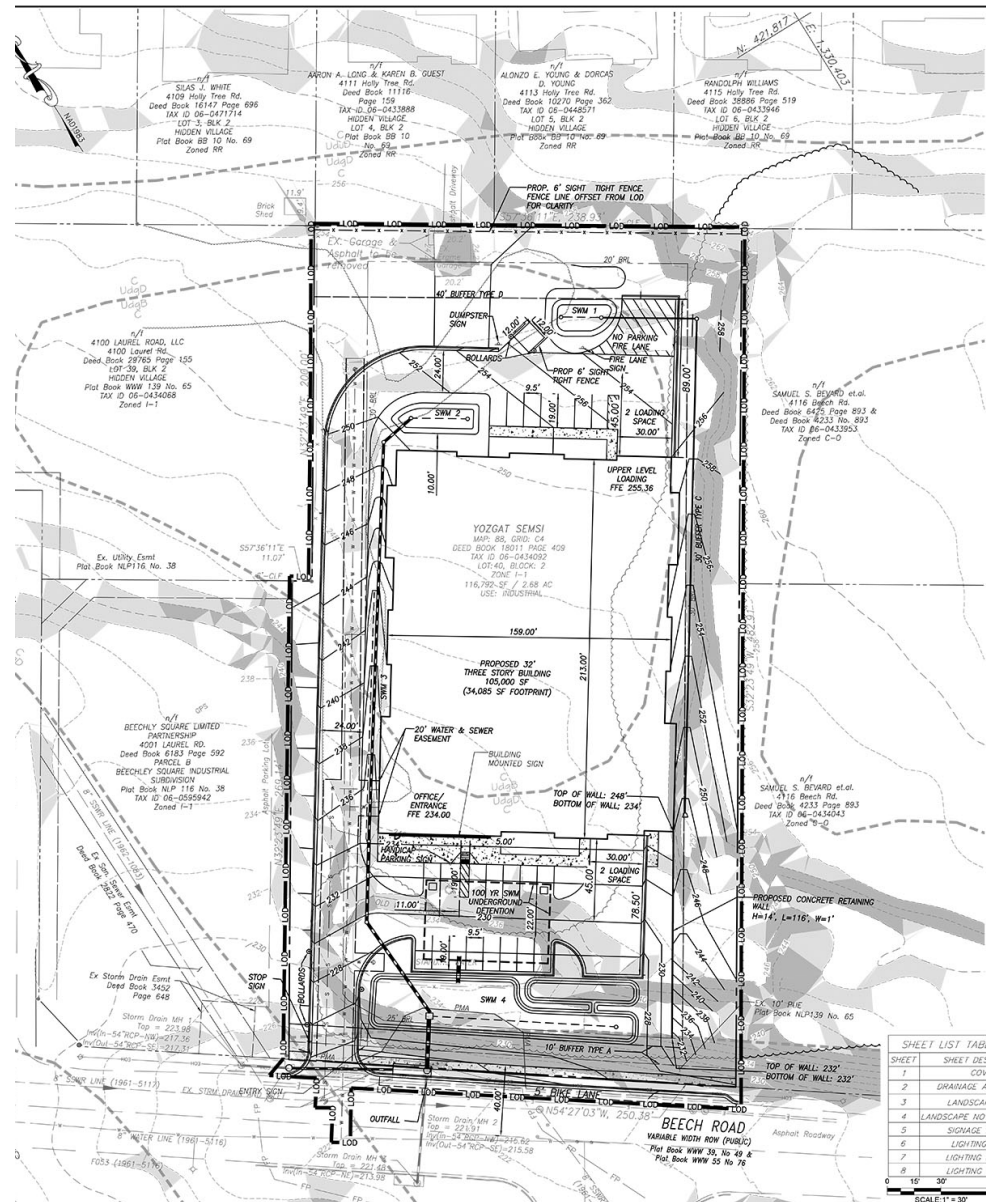


CONSOLIDATED STORAGE INVENTORY


Location	Date of Approval	Case No.	Case Name	Conditions of Approval	Resolution No.
5335 Beech Road	1/8/09	DSP-84075-04	Beech Road Storage	5	08-190
5061 Beech Place	7/3/97	PPS 4-97034	James Industrial Center	6	97-161




LANDSCAPE PLAN

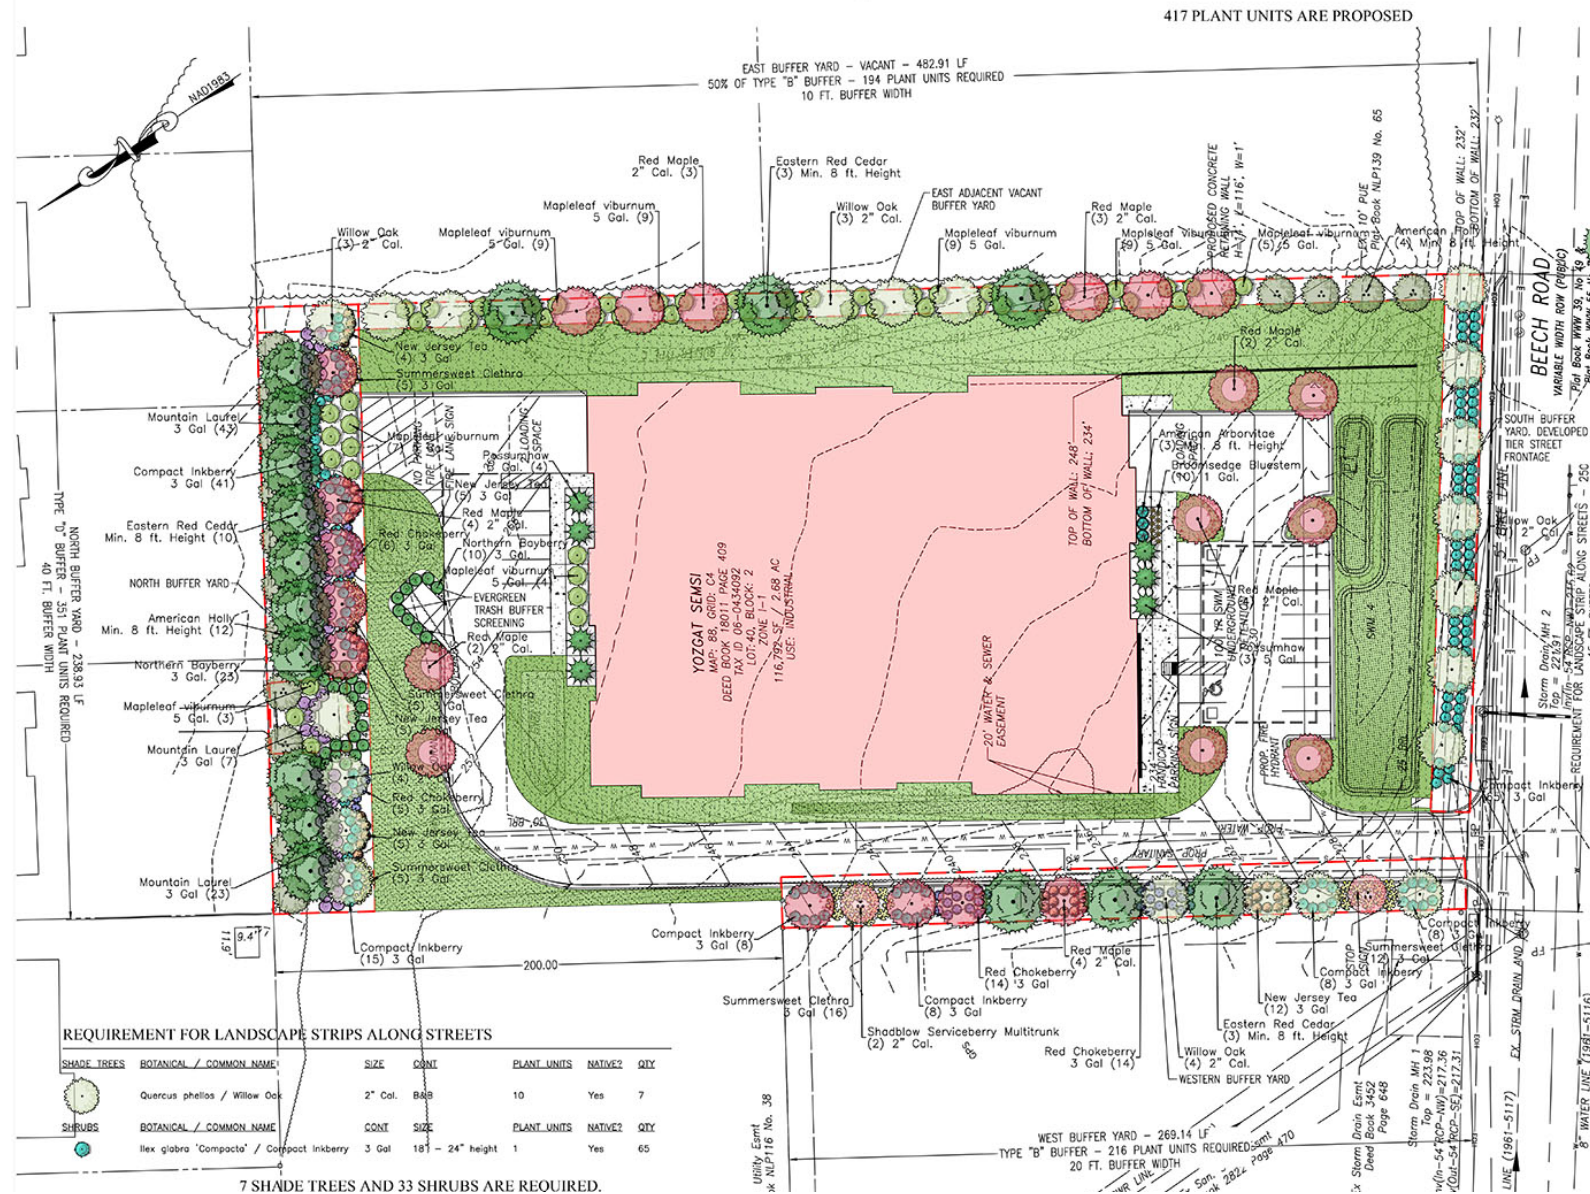

SOUTH AND EAST ELEVATIONS

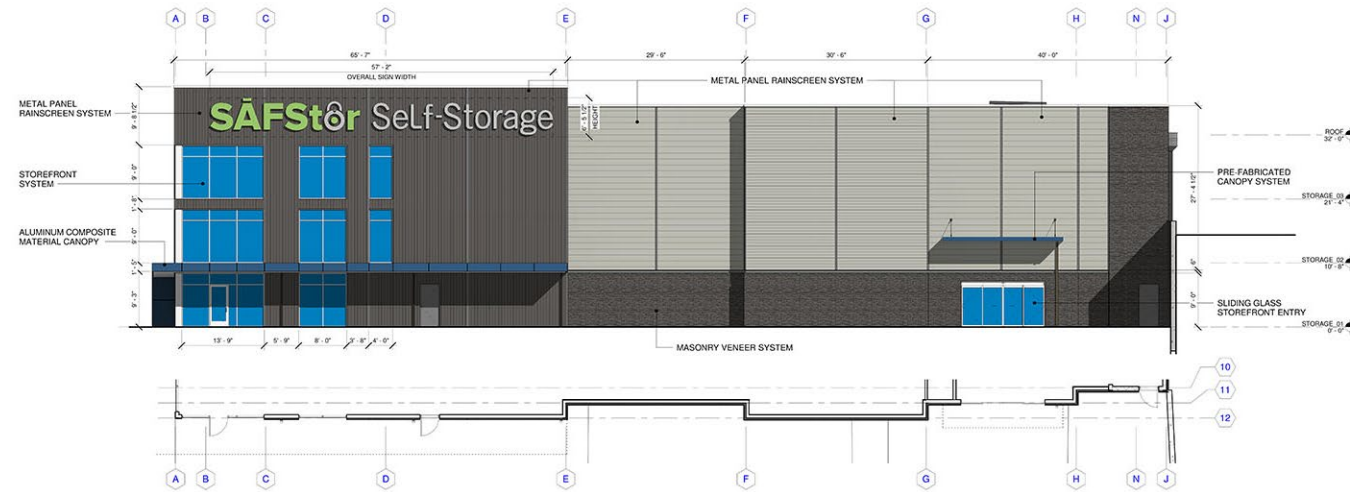


2 SOUTH ELEVATION AND WALL PROFILE PLAN
A201 SCALE: 1/8" = 1'-0"

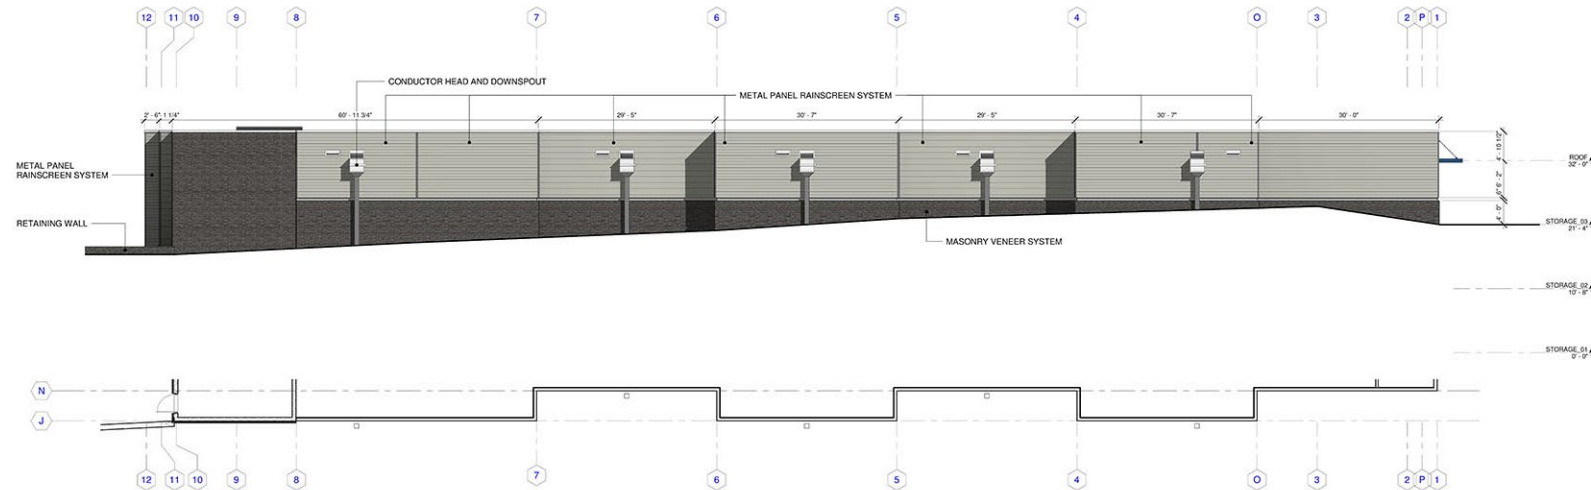


1 EAST ELEVATION AND WALL PROFILE PLAN
A201 SCALE: 1/8" = 1'-0"

NORTH AND WEST ELEVATIONS

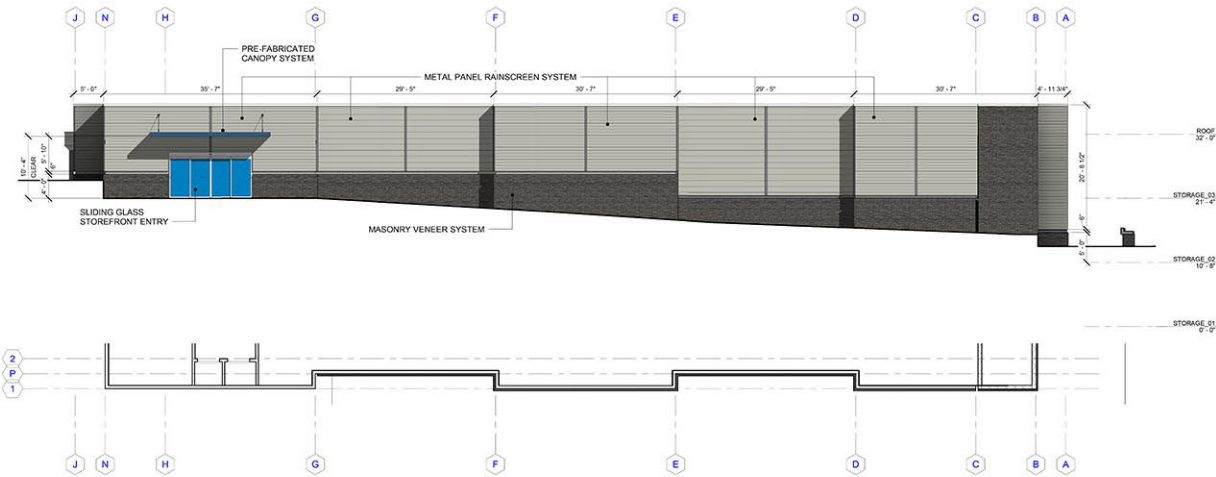


2 NORTH ELEVATION AND WALL PROFILE PLAN
A202 SCALE: 1/8" = 1'-0"


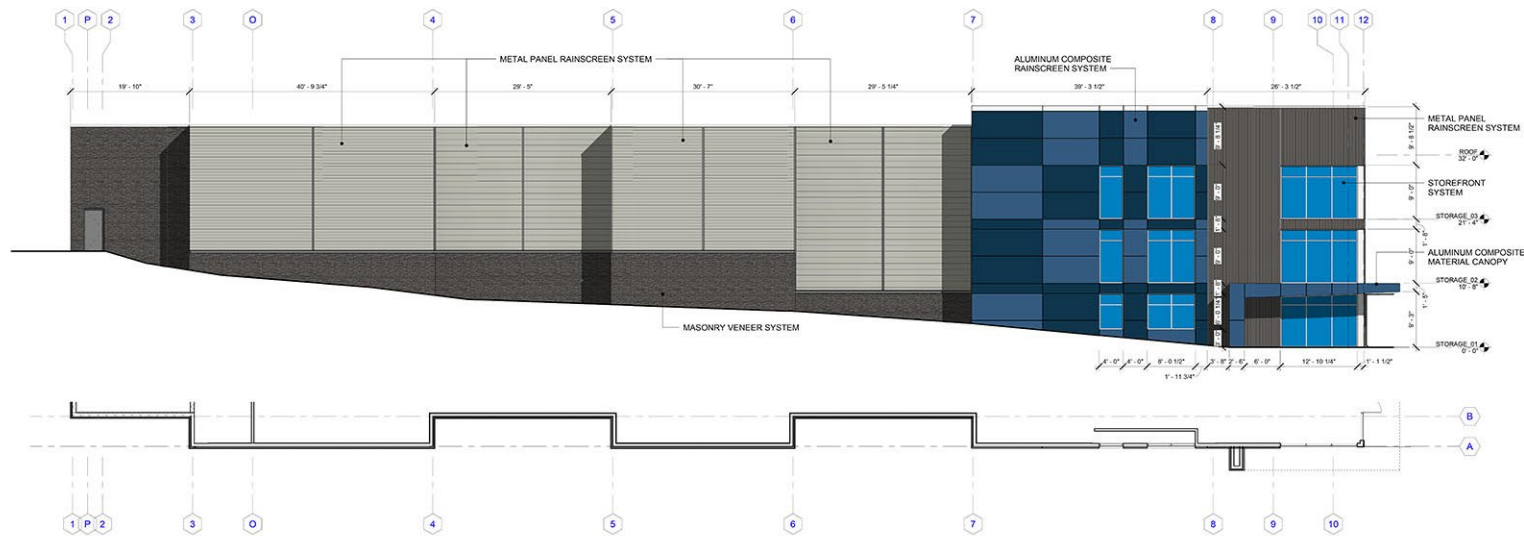


1 WEST ELEVATION AND WALL PROFILE PLAN
A202 SCALE: 1/8" = 1'-0"

SIGN DETAILS

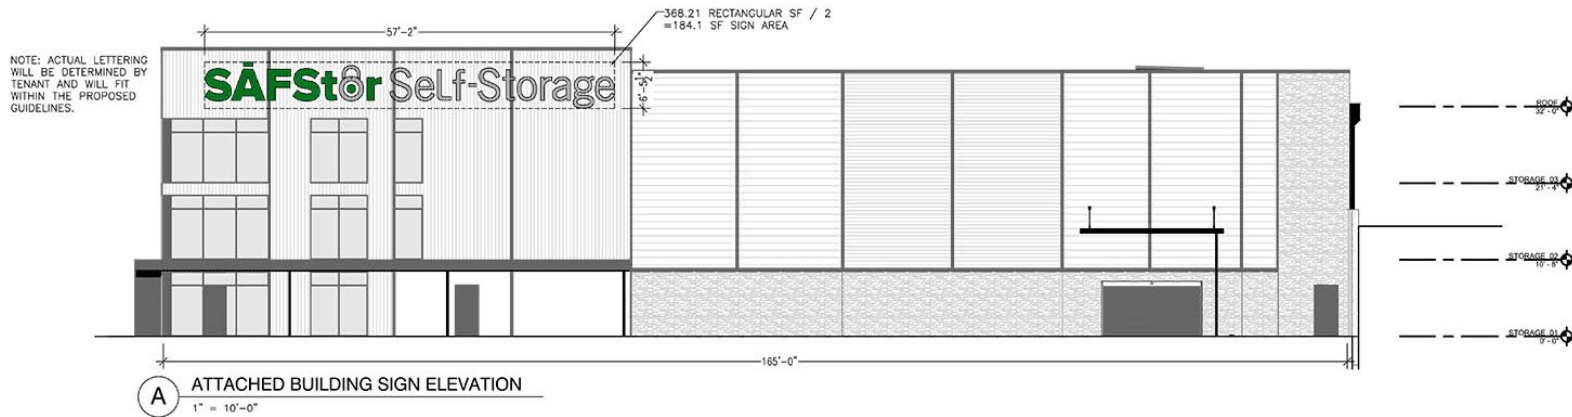

ATTACHED BUILDING SIGN
 • BUILDING IS LOCATED
 • SETBACK FROM STREET
 • BUILDING SIGN DEPTH
 • FEET ABOVE THE ROOF
 • MAXIMUM PERMISSIBLE
 CALCULATED USING
 • FROM SEC. 27-591
 INCLUDE THE SPACE
 AND DESIGN, EXCEPT
 MOUNTED DIRECTLY
 FACE OF A BUILDING
 DECORATIVE WALL. THESE
 LETTERS, FIGURES, AND
 WALLS SHALL CONSIDERED
 PART OF THE AREA OF THE
 SIGN. AS COMPUTED, SHALL
 BE FIFTY PERCENT
 • 2 SF / 1 LF OF BUILDING
 2 = 330 SF MAX
 • PROPOSED BUILDING
 SF/2 = 184.1 SF

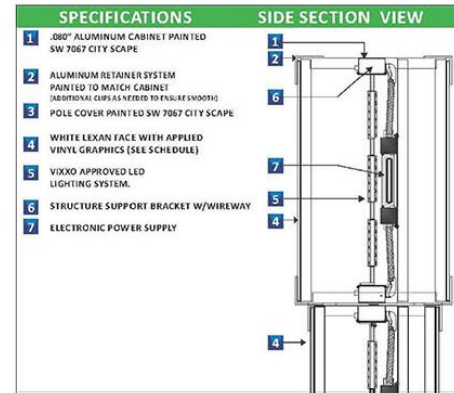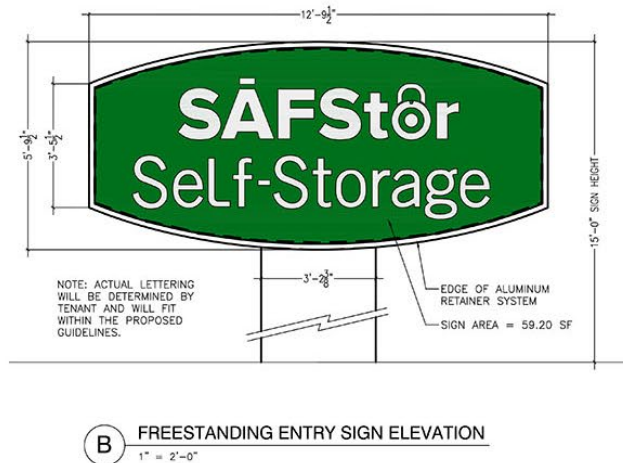

TREE CONSERVATION PLAN

