

ITEM:


CASE: DSDS-697

VILLAGES OF SAVANNAH


THE PRINCE GEORGE'S COUNTY PLANNING DEPARTMENT




GENERAL LOCATION MAP

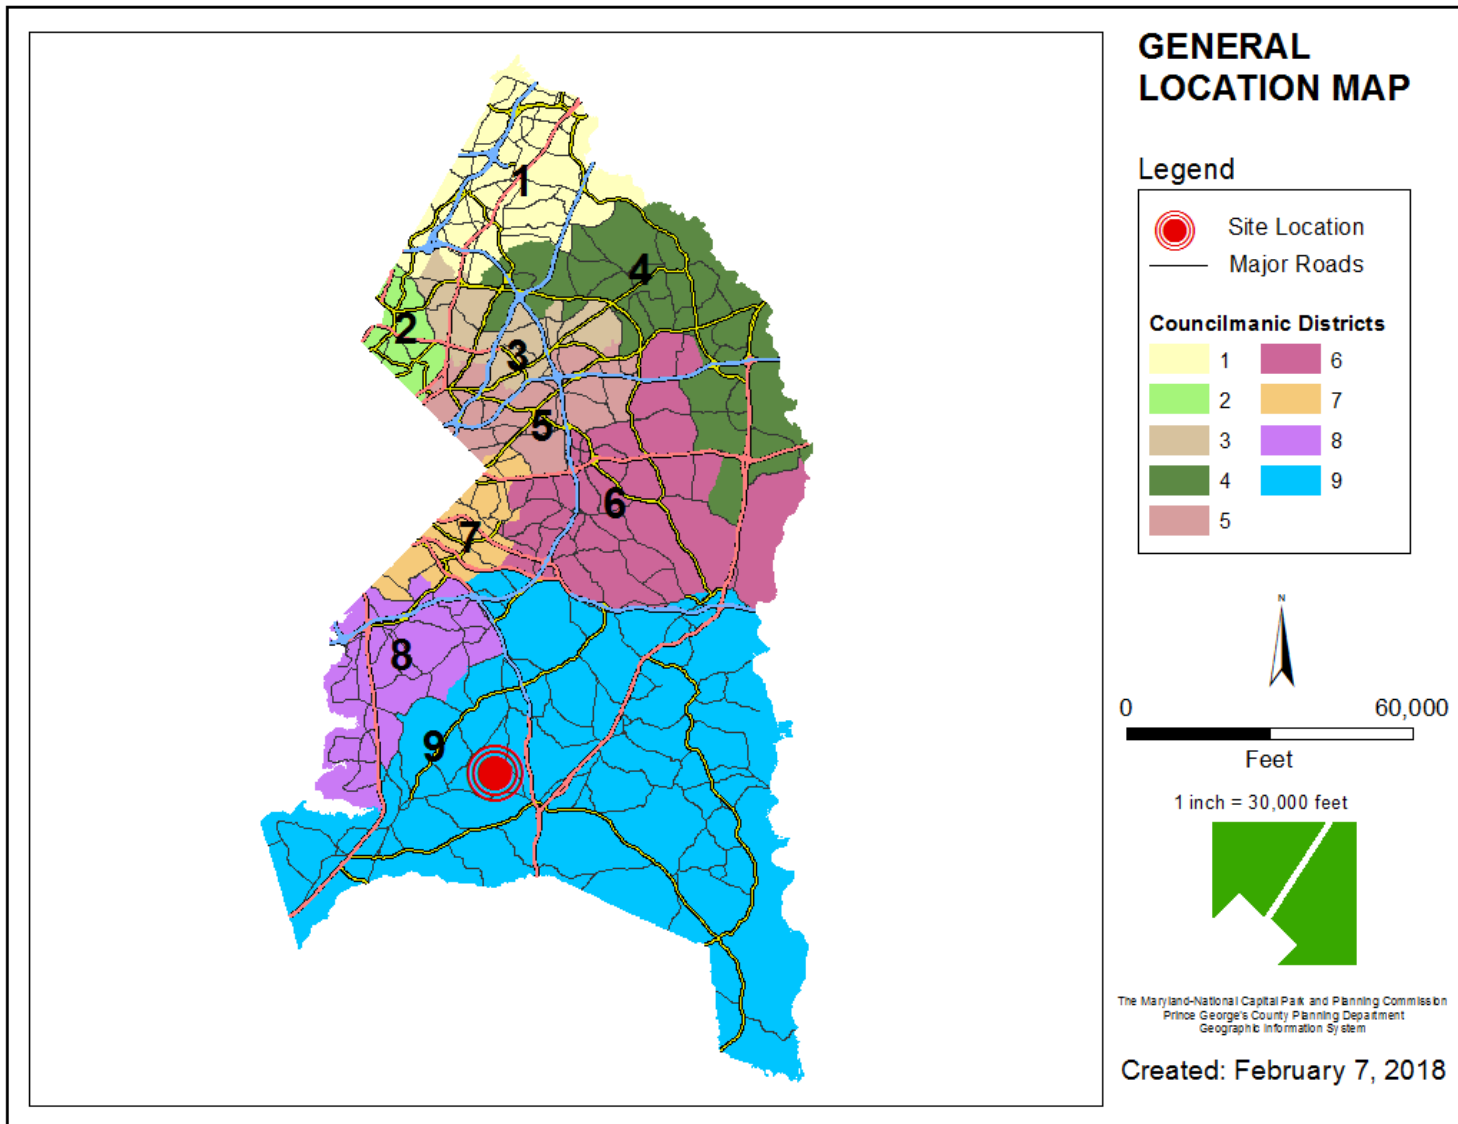


SITE VICINITY

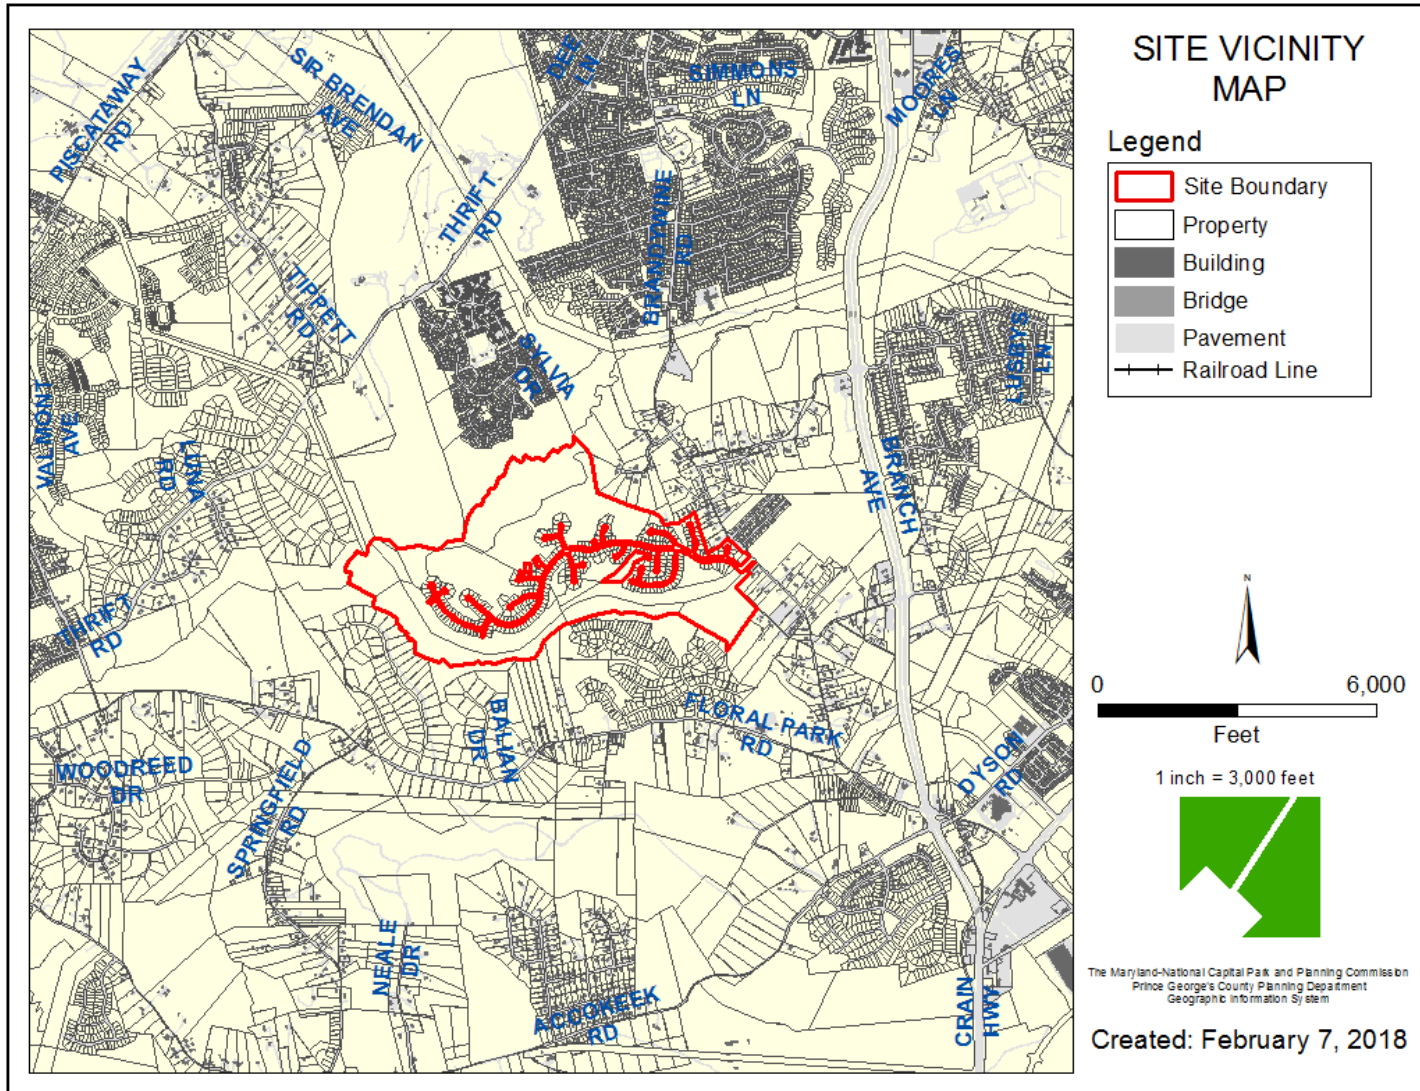


ZONING MAP

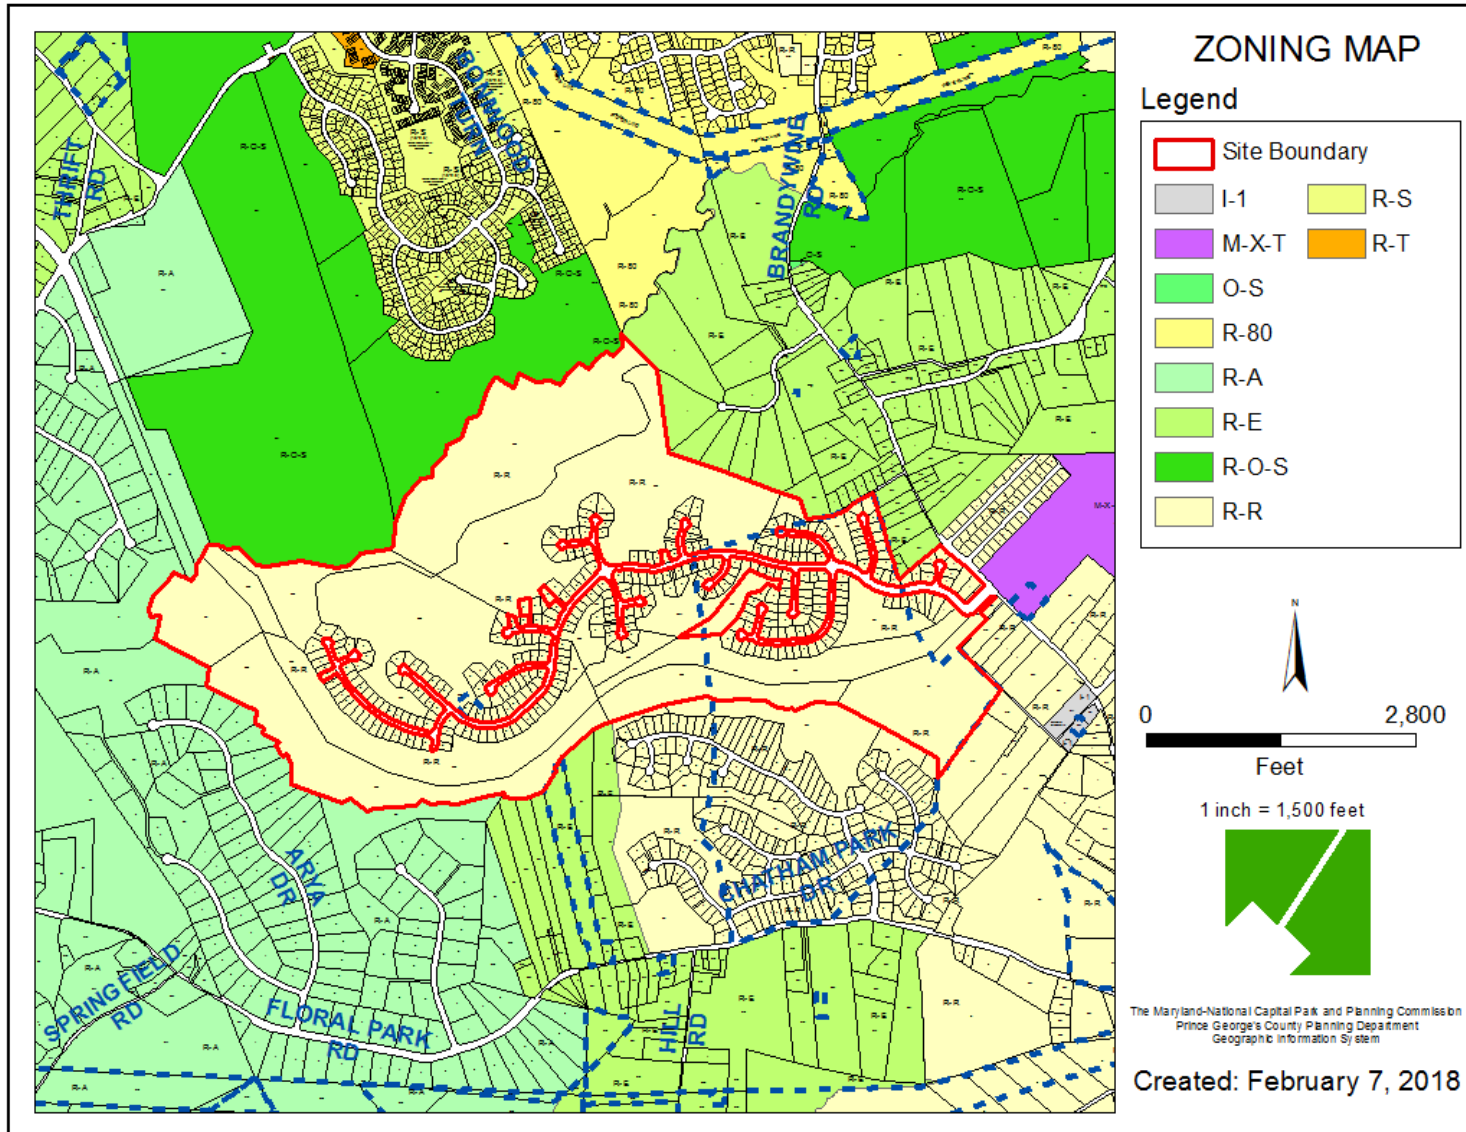


AERIAL MAP

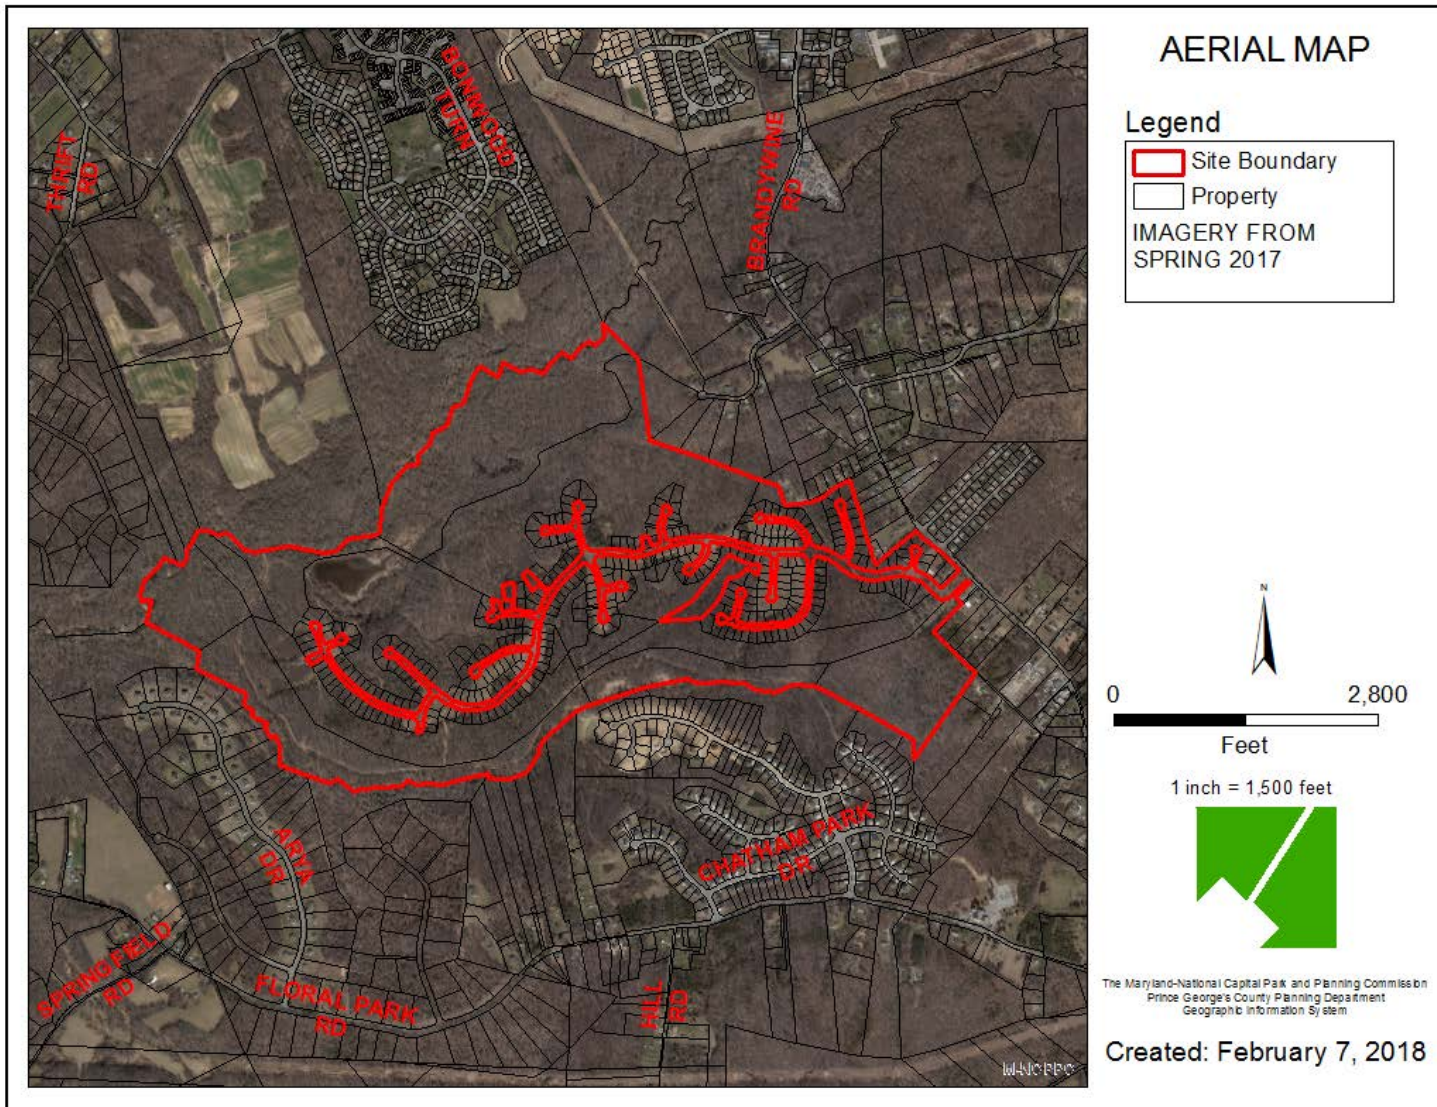


SITE MAP

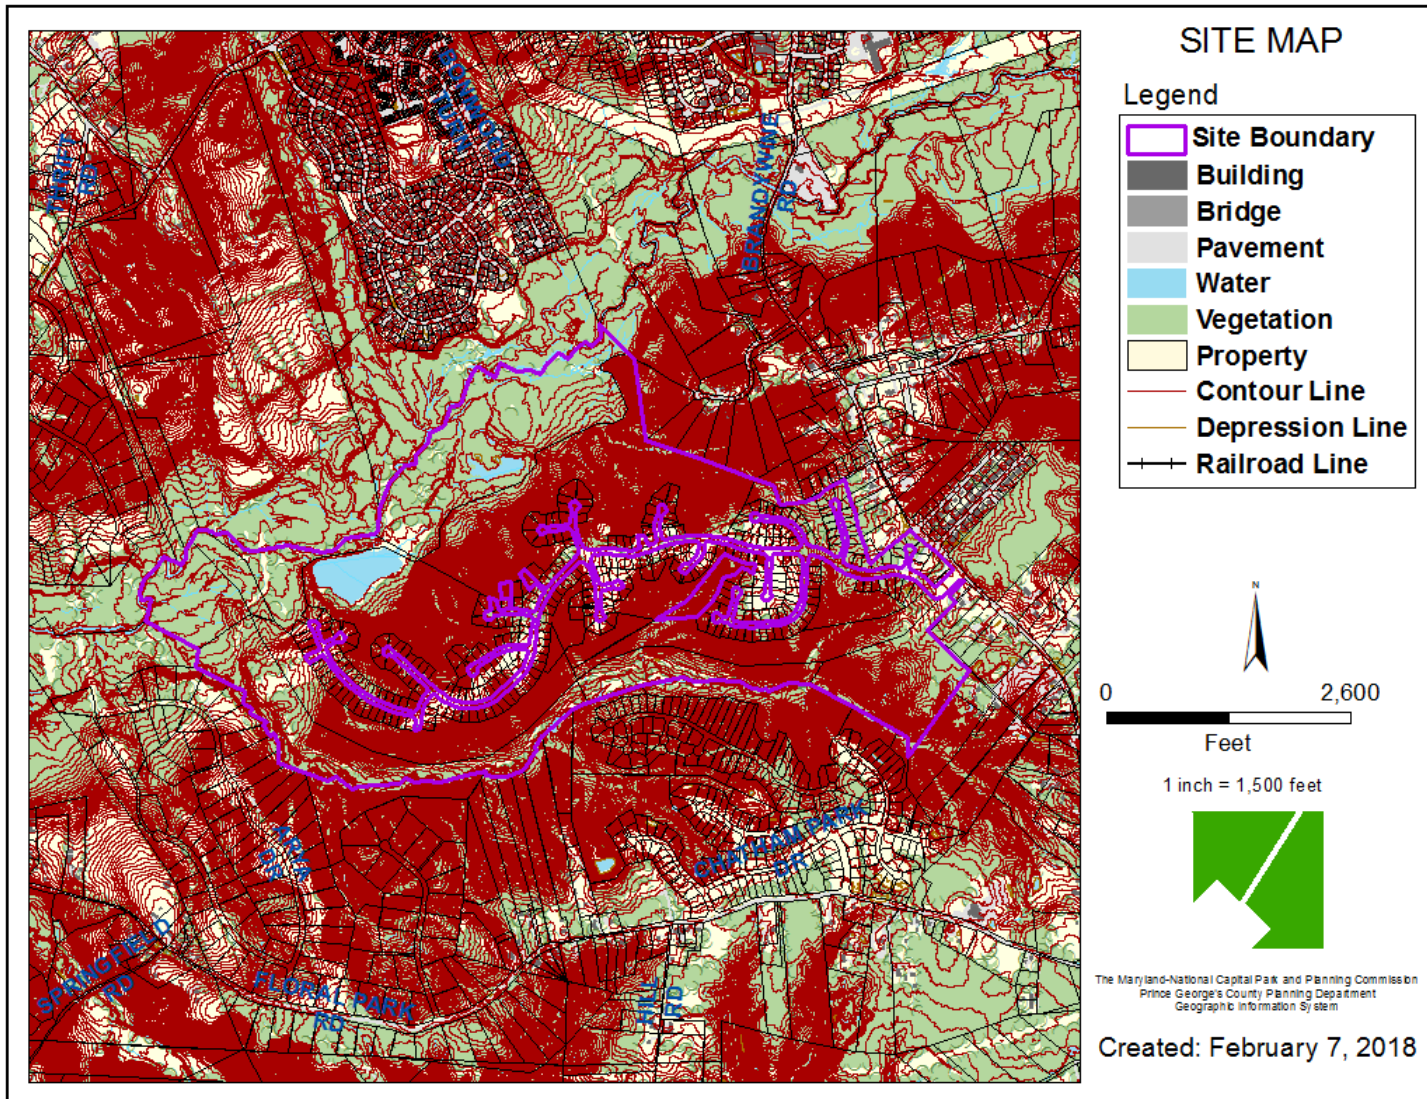


MASTER PLAN RIGHT-OF-WAY MAP

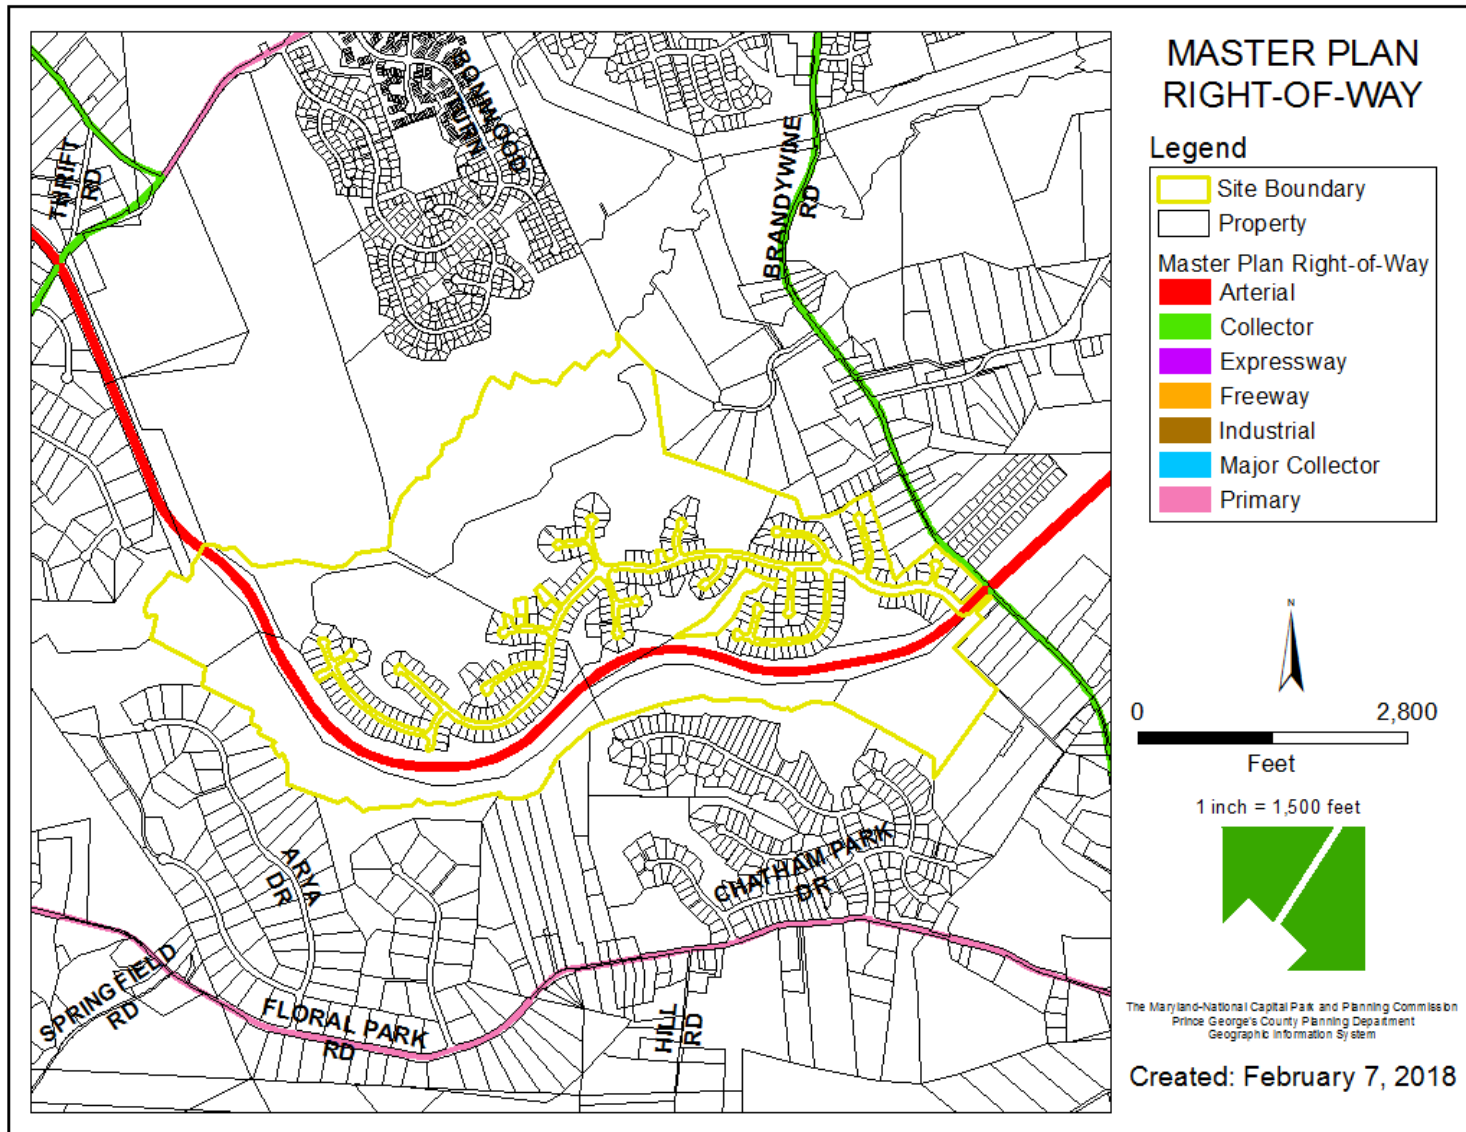


OVERALL SITE PLAN

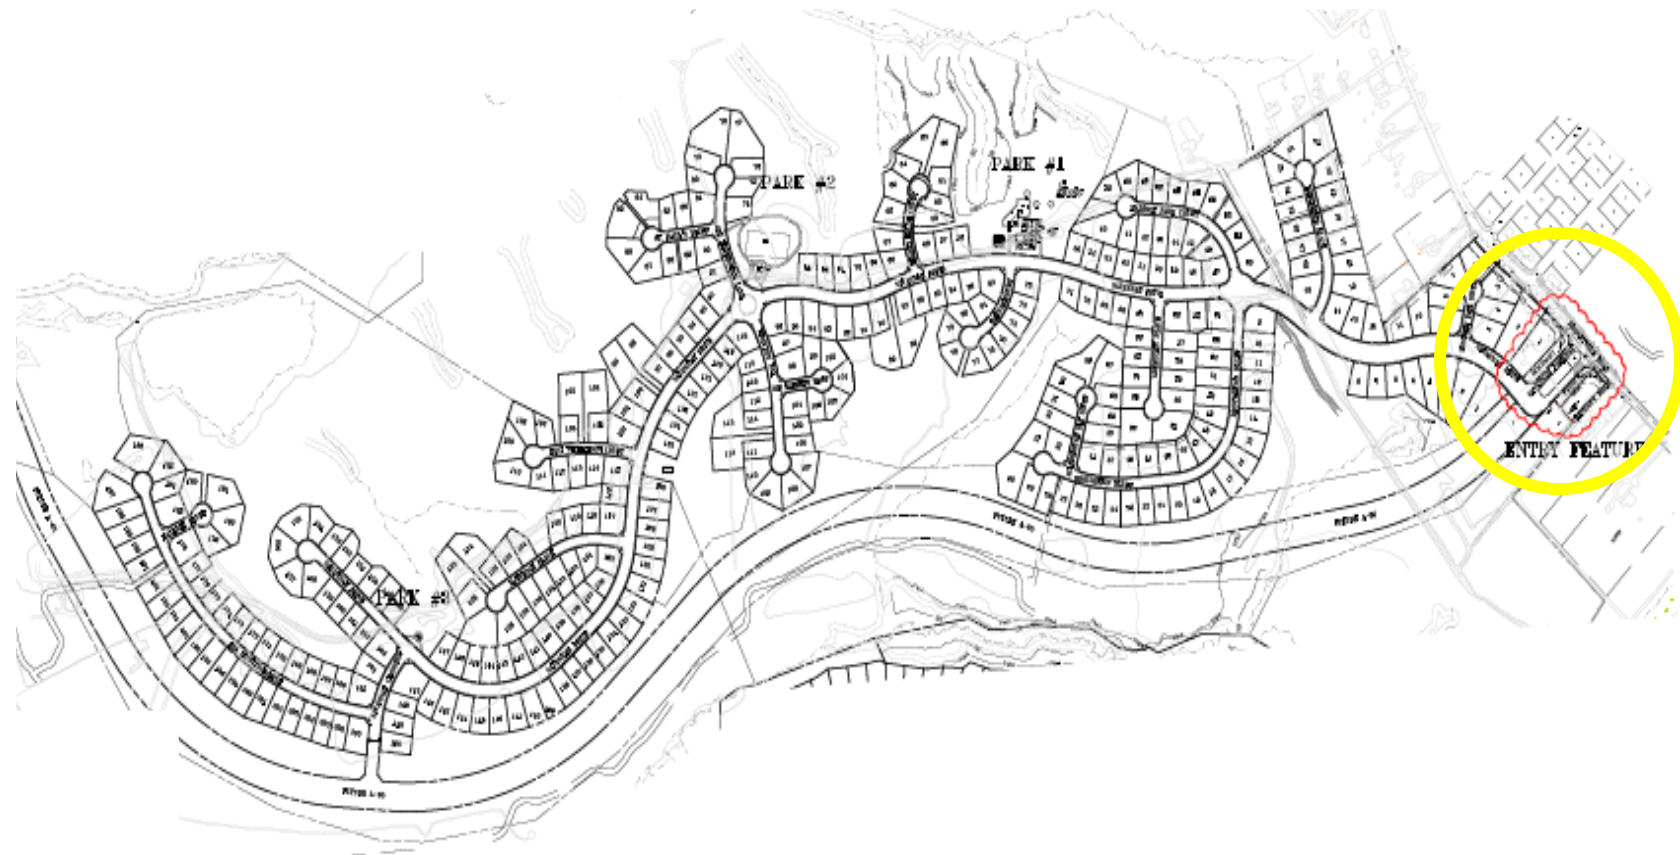


LANDSCAPE PLAN WITH APPROXIMATE SIGN LOCATION HIGHLIGHTED

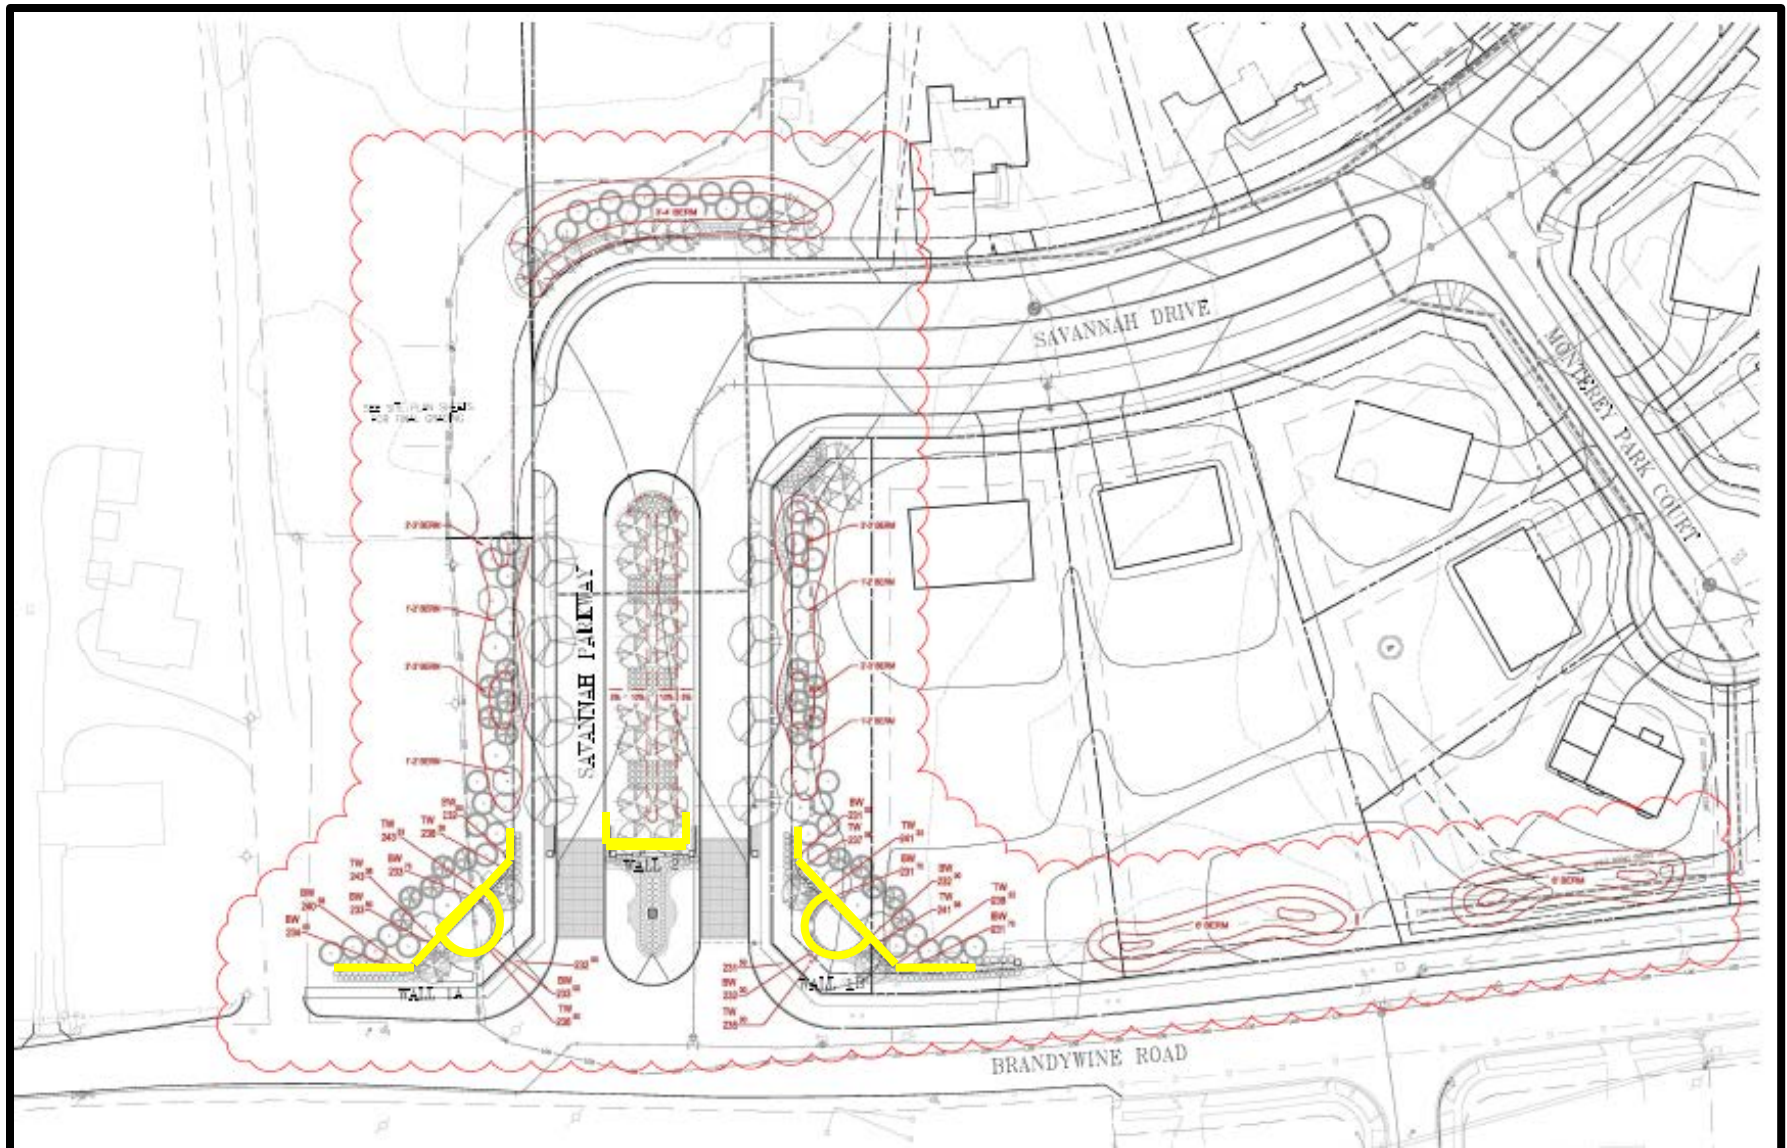


SIGN LOCATION

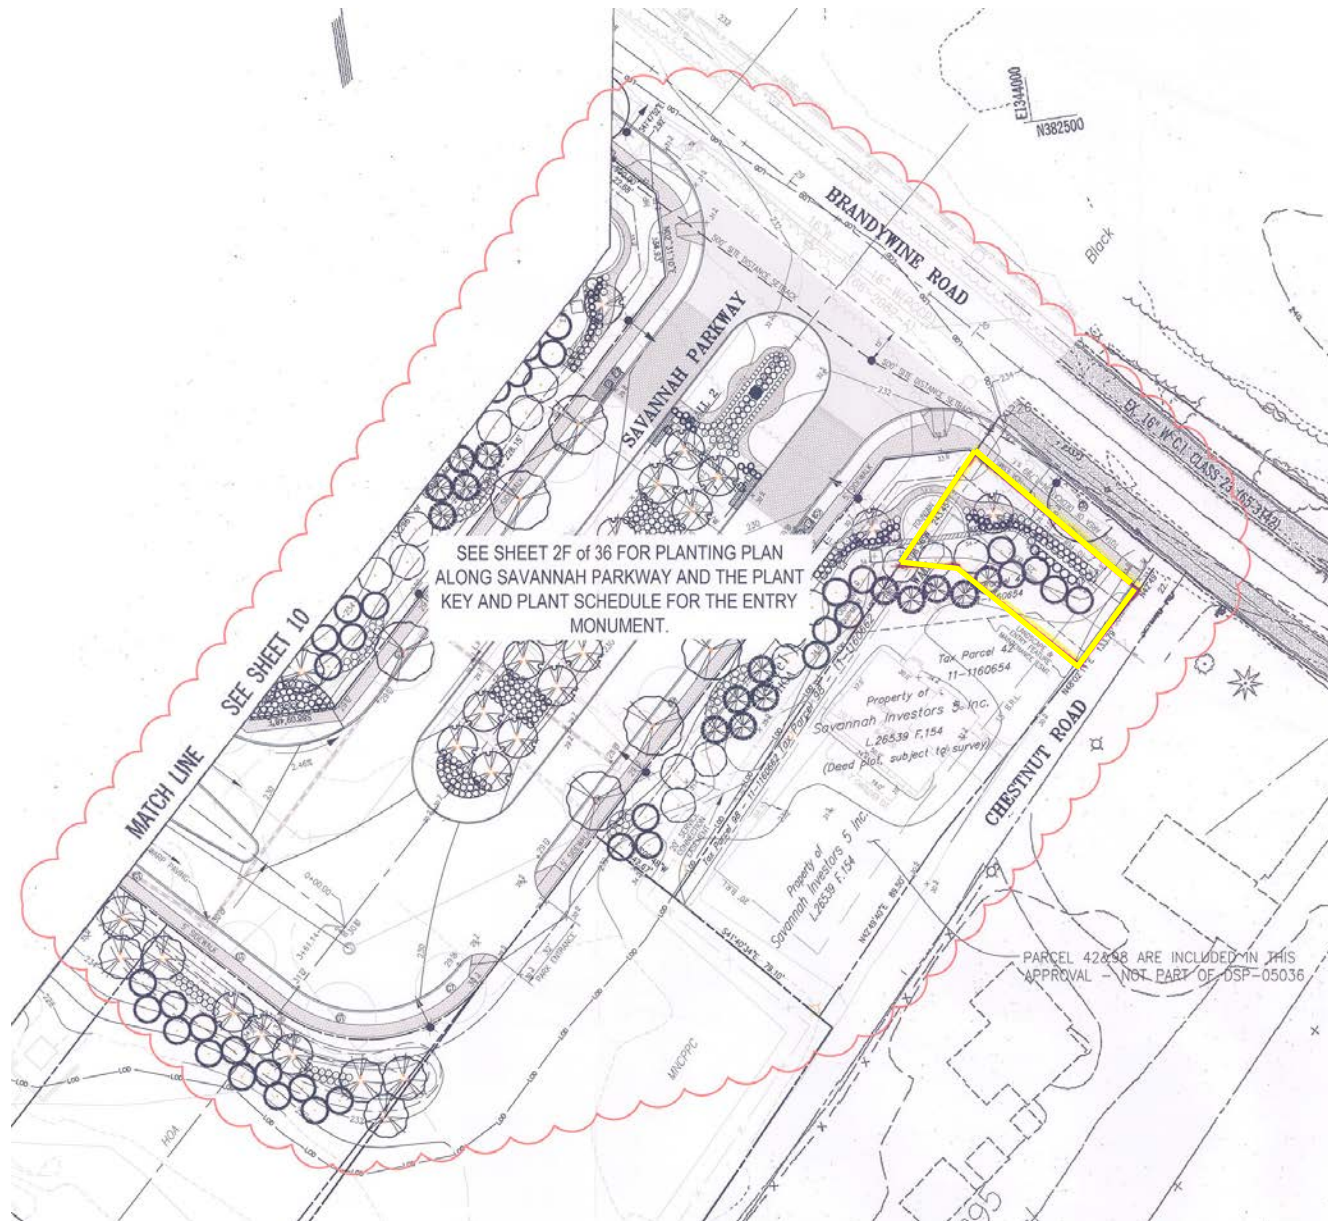


SIGN DETAIL

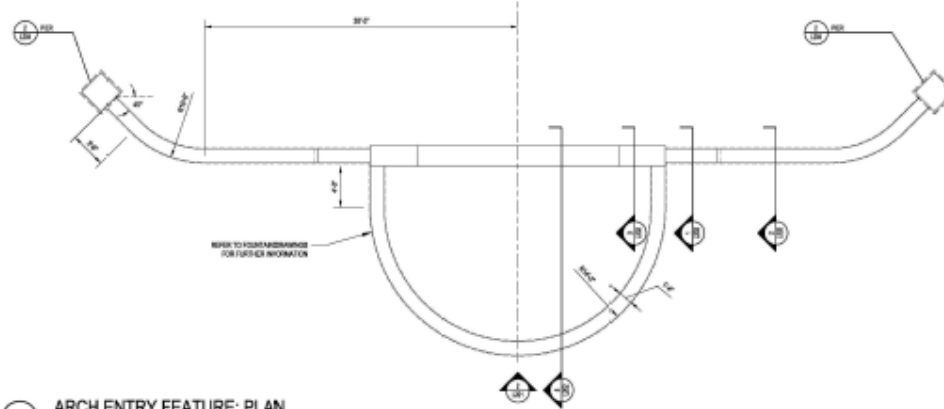


1 ARCH ENTRY FEATURE: PLAN
88'0" x 1'0"

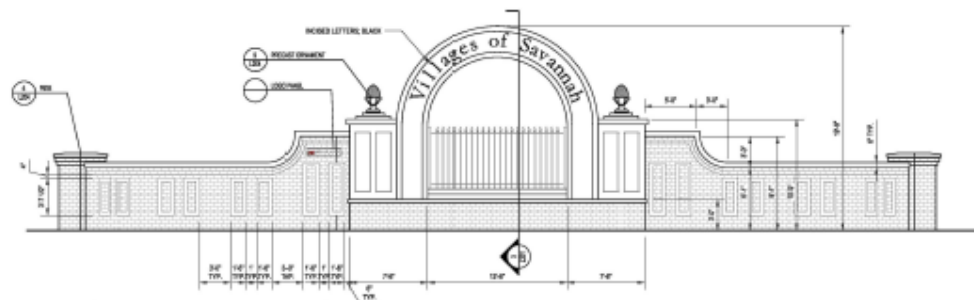

2 ARCH ENTRY FEATURE: ELEVATION
88'0" x 1'0"

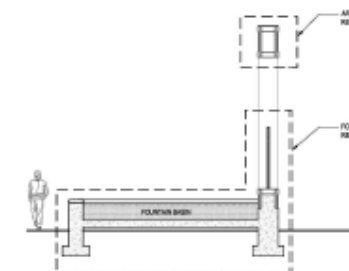

3 ARCH ENTRY FEATURE: SECTION
88'0" x 1'0"

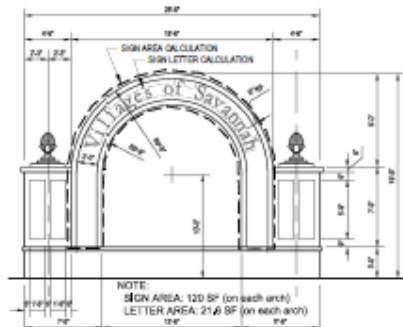


4 ARCH PANEL
28'0" x 1'0"


ENTRANCE FEATURE DETAILS




1 SIGN PANEL ENTRY FEATURE: PLAN
SCALE: 1/2" = 1'-0"

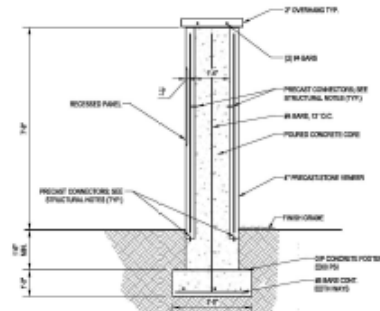

4 WALL ENTRY FEATURE: SECTION
SCALE: 1/2" = 1'-0"

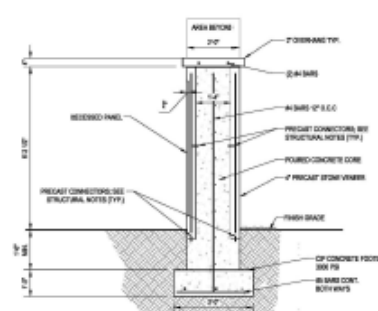

6 WALL ENTRY FEATURE: SECTION
SCALE: 1/2" = 1'-0"

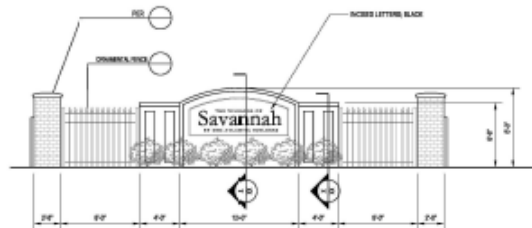

2 WALL ENTRY FEATURE: ELEVATION
SCALE: 1/2" = 1'-0"

NOTE:
1. SIGN PANEL AREA MUST NOT EXCEED 20 SF
2. SIGN HEIGHT MUST NOT EXCEED 4'



5 SIGN PANEL
SCALE: 1/2" = 1'-0"



7 SIGN GRAPHIC PERSPECTIVE
NOT TO SCALE



NOTE: SIGN PANEL AREA: 90 SF

3 PRECAST WALL ENLARGEMENT: ELEVATION
SCALE: 1/2" = 1'-0"



8 SIGN GRAPHIC PERSPECTIVE
NOT TO SCALE WALL 1B

NOTE:
1. STRUCTURAL FLOORING AND REINFORCEMENT ARE FOR CONCEPTUAL PURPOSES ONLY
2. THE PLANS SHOW ARE PRELIMINARY IN NATURE AND MAY CHANGE AT THE TIME OF FINAL ENGINEERING

SIGN RENDERINGS



Scene 1

The Villages of Savannah

Prince George's County, Maryland



PERSPECTIVES

June 25, 2017

Kimley»Horn

DRD

THE
DEVELOPMENT
REVIEW
DIVISION

SIGN RENDERINGS



Scene 2

The Villages of Savannah

Prince George's County, Maryland

MID-ATLANTIC
DESIGN BUILDERS

Landscape Design: *Provenance*

PERSPECTIVES

June 23, 2017

Kimley»Horn

SIGN RENDERINGS



Scene 3

The Villages of Savannah

Prince George's County, Maryland

MID-ATLANTIC
BUILDERS

Landscape Design: Perennial

PERSPECTIVES

June 25, 2017

Kimley»Horn