

ITEM: 5 & 6


CASE: DSP-05018-01 & DPLS-491

TRIBECA AT CAMP SPRINGS - DAY CARE CENTER
EXPEDITED TRANSIT-ORIENTED DEVELOPMENT (ETOD) PROJECT


THE PRINCE GEORGE'S COUNTY PLANNING DEPARTMENT




GENERAL LOCATION MAP

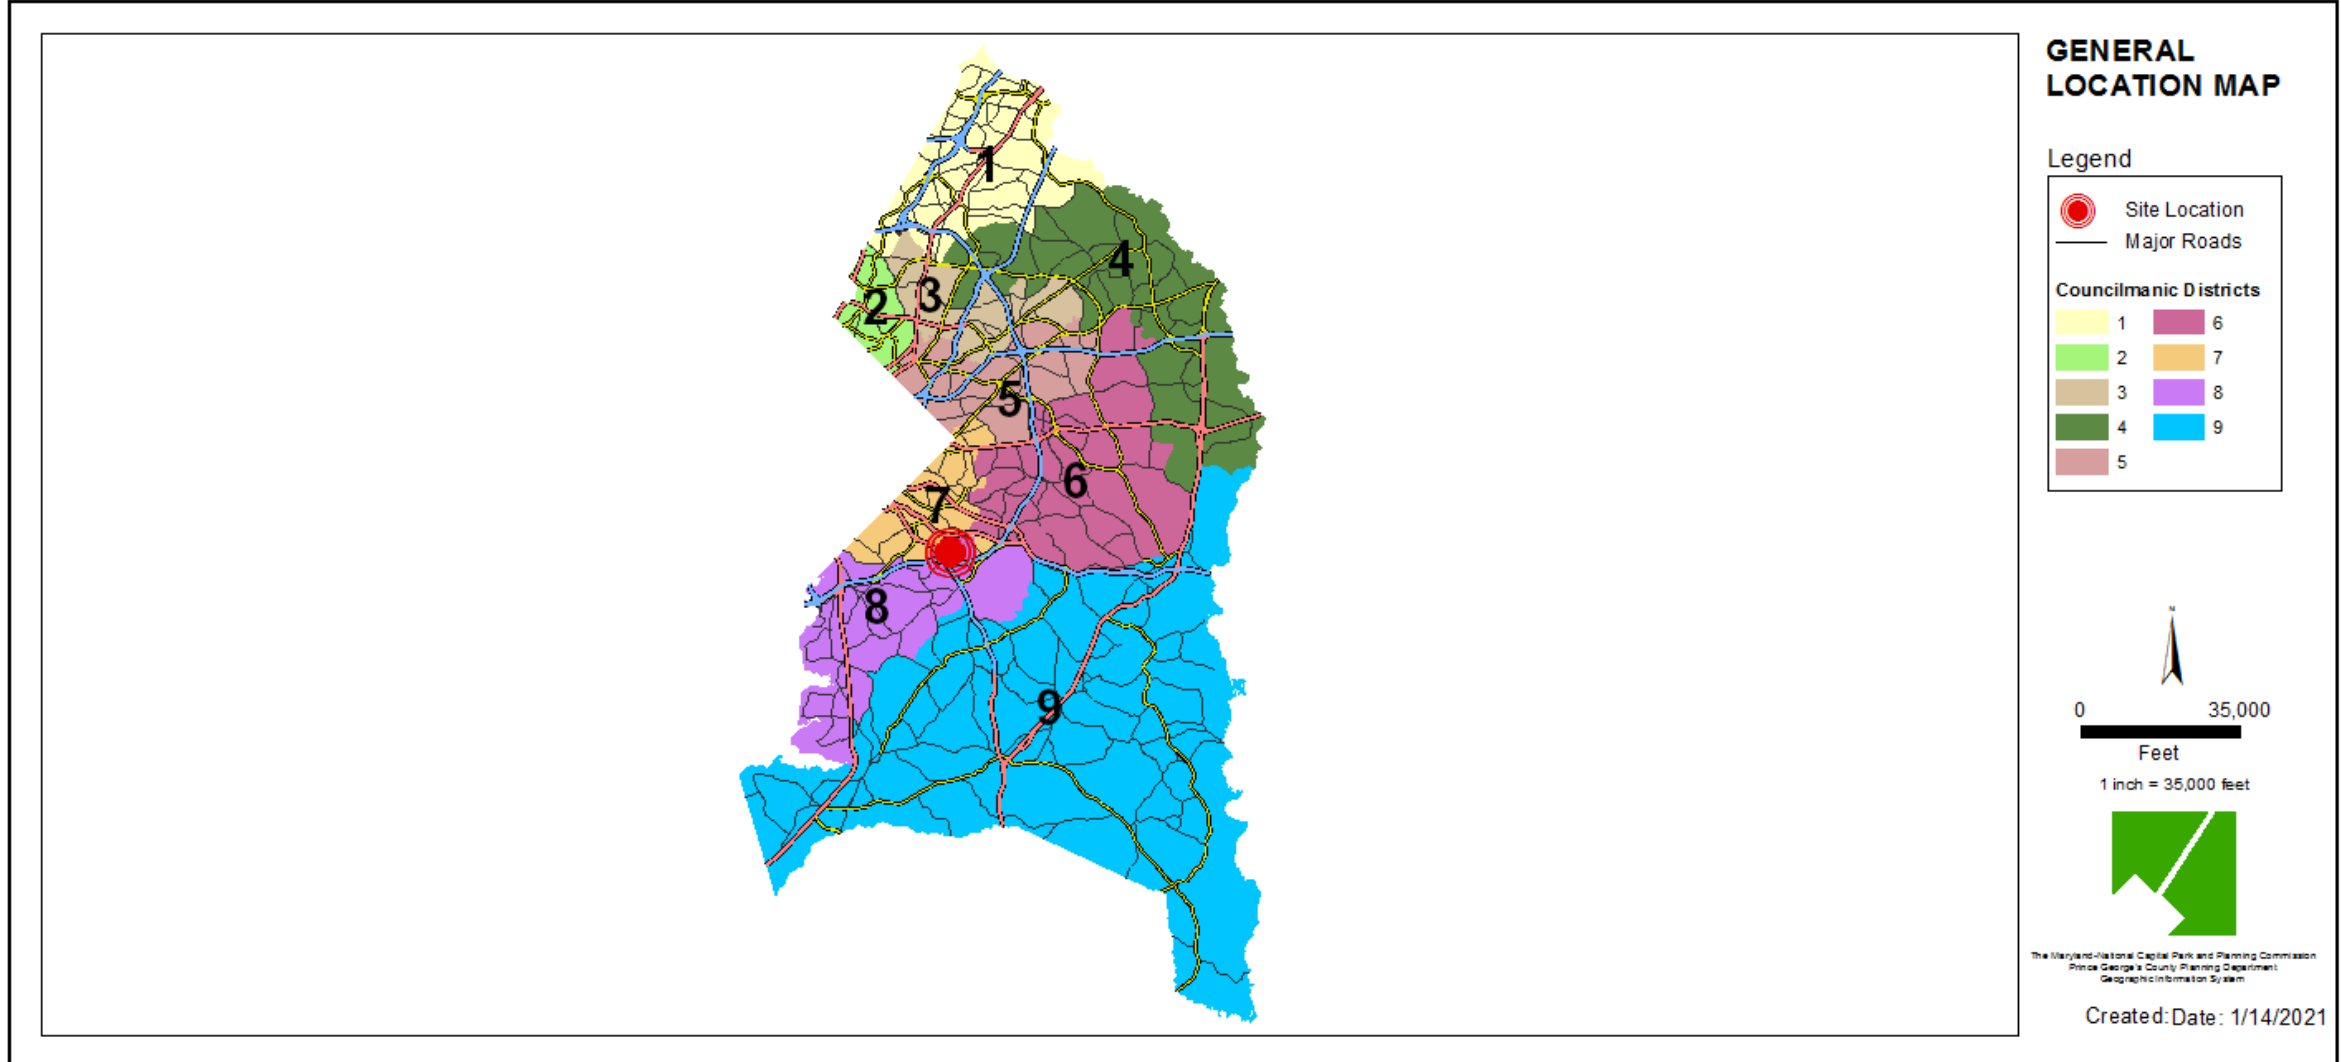


SITE VICINITY

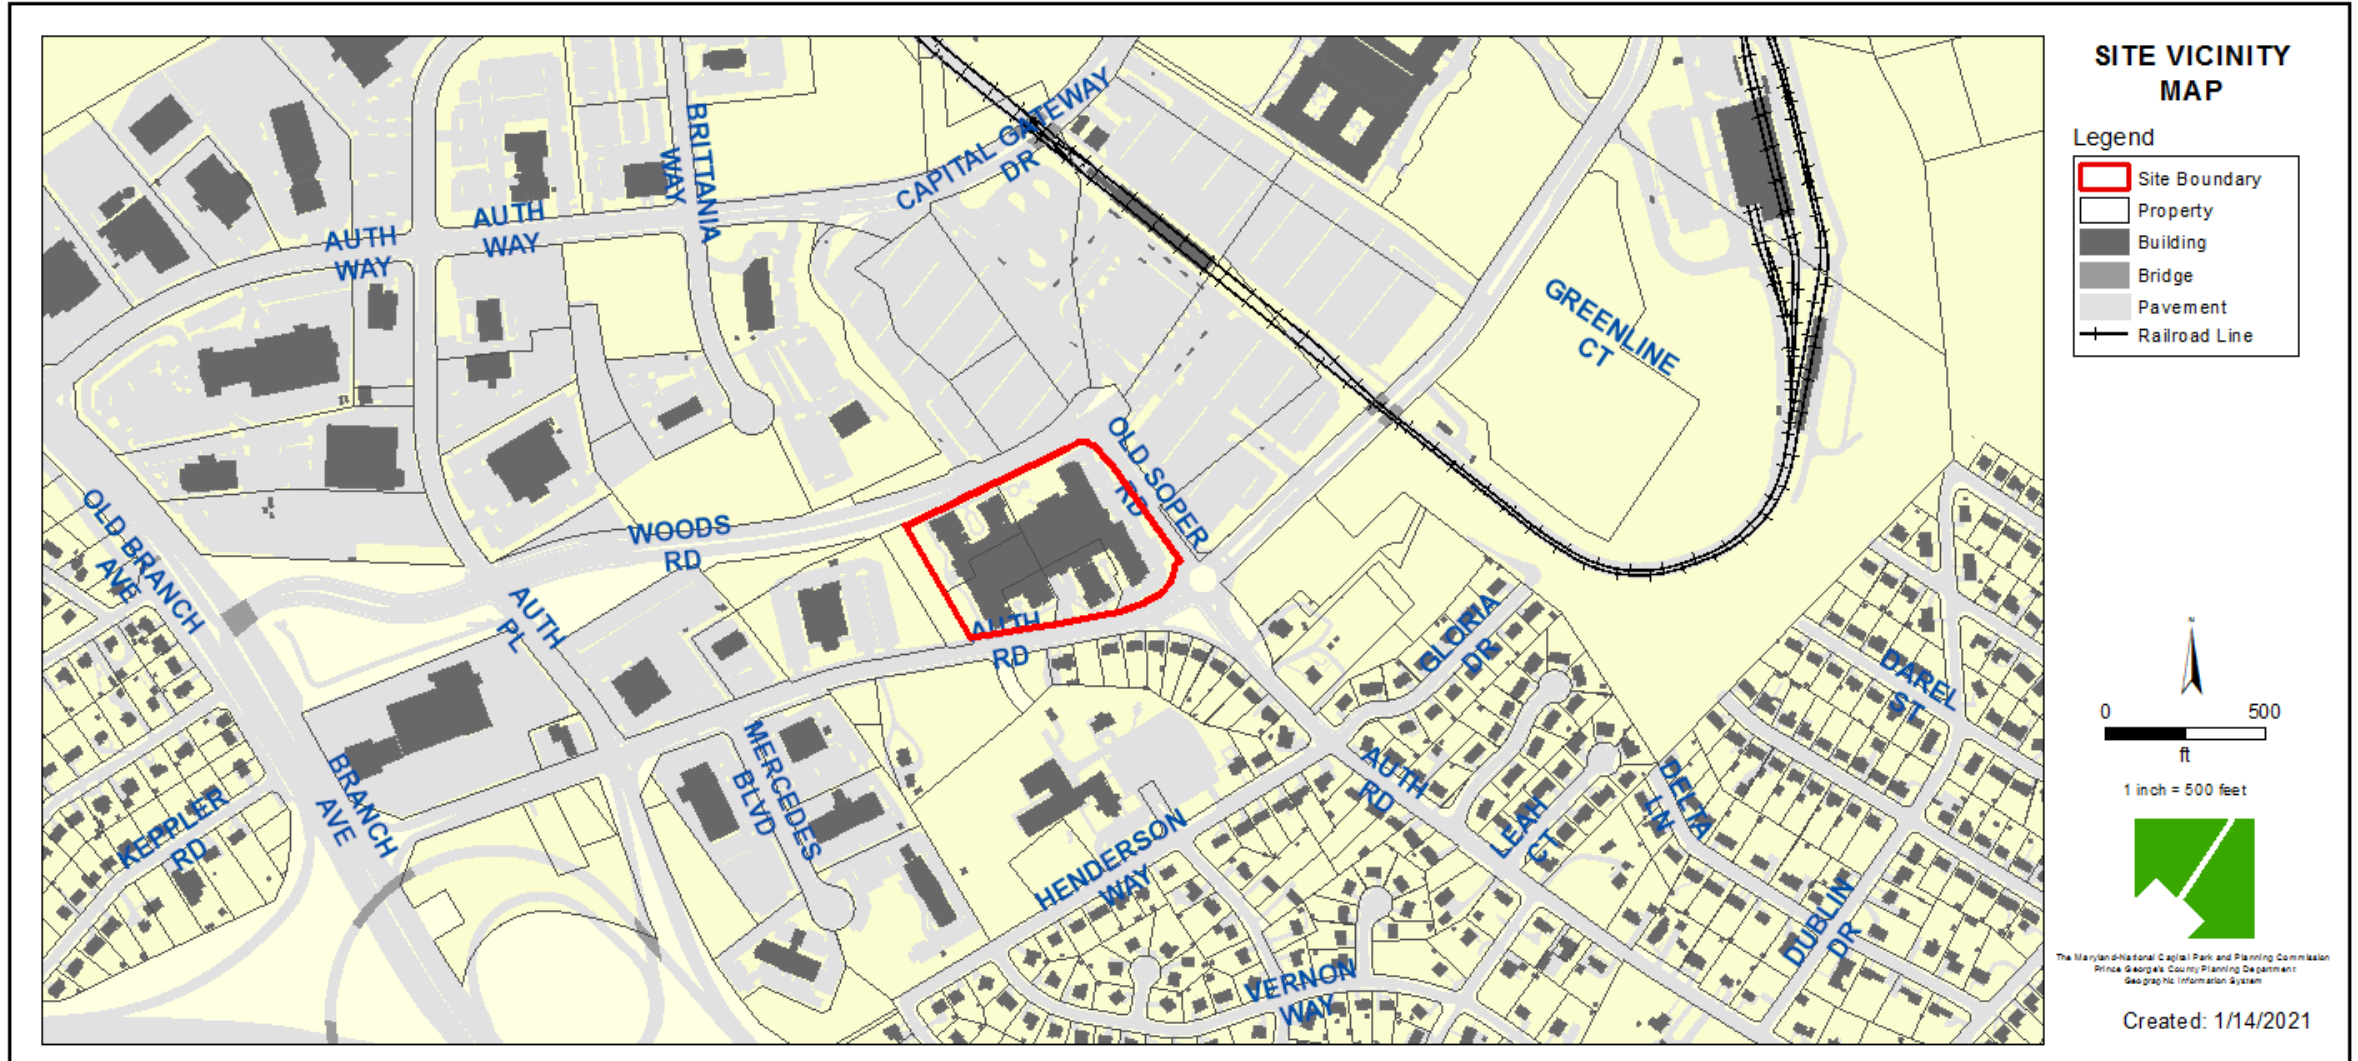

ZONING MAP

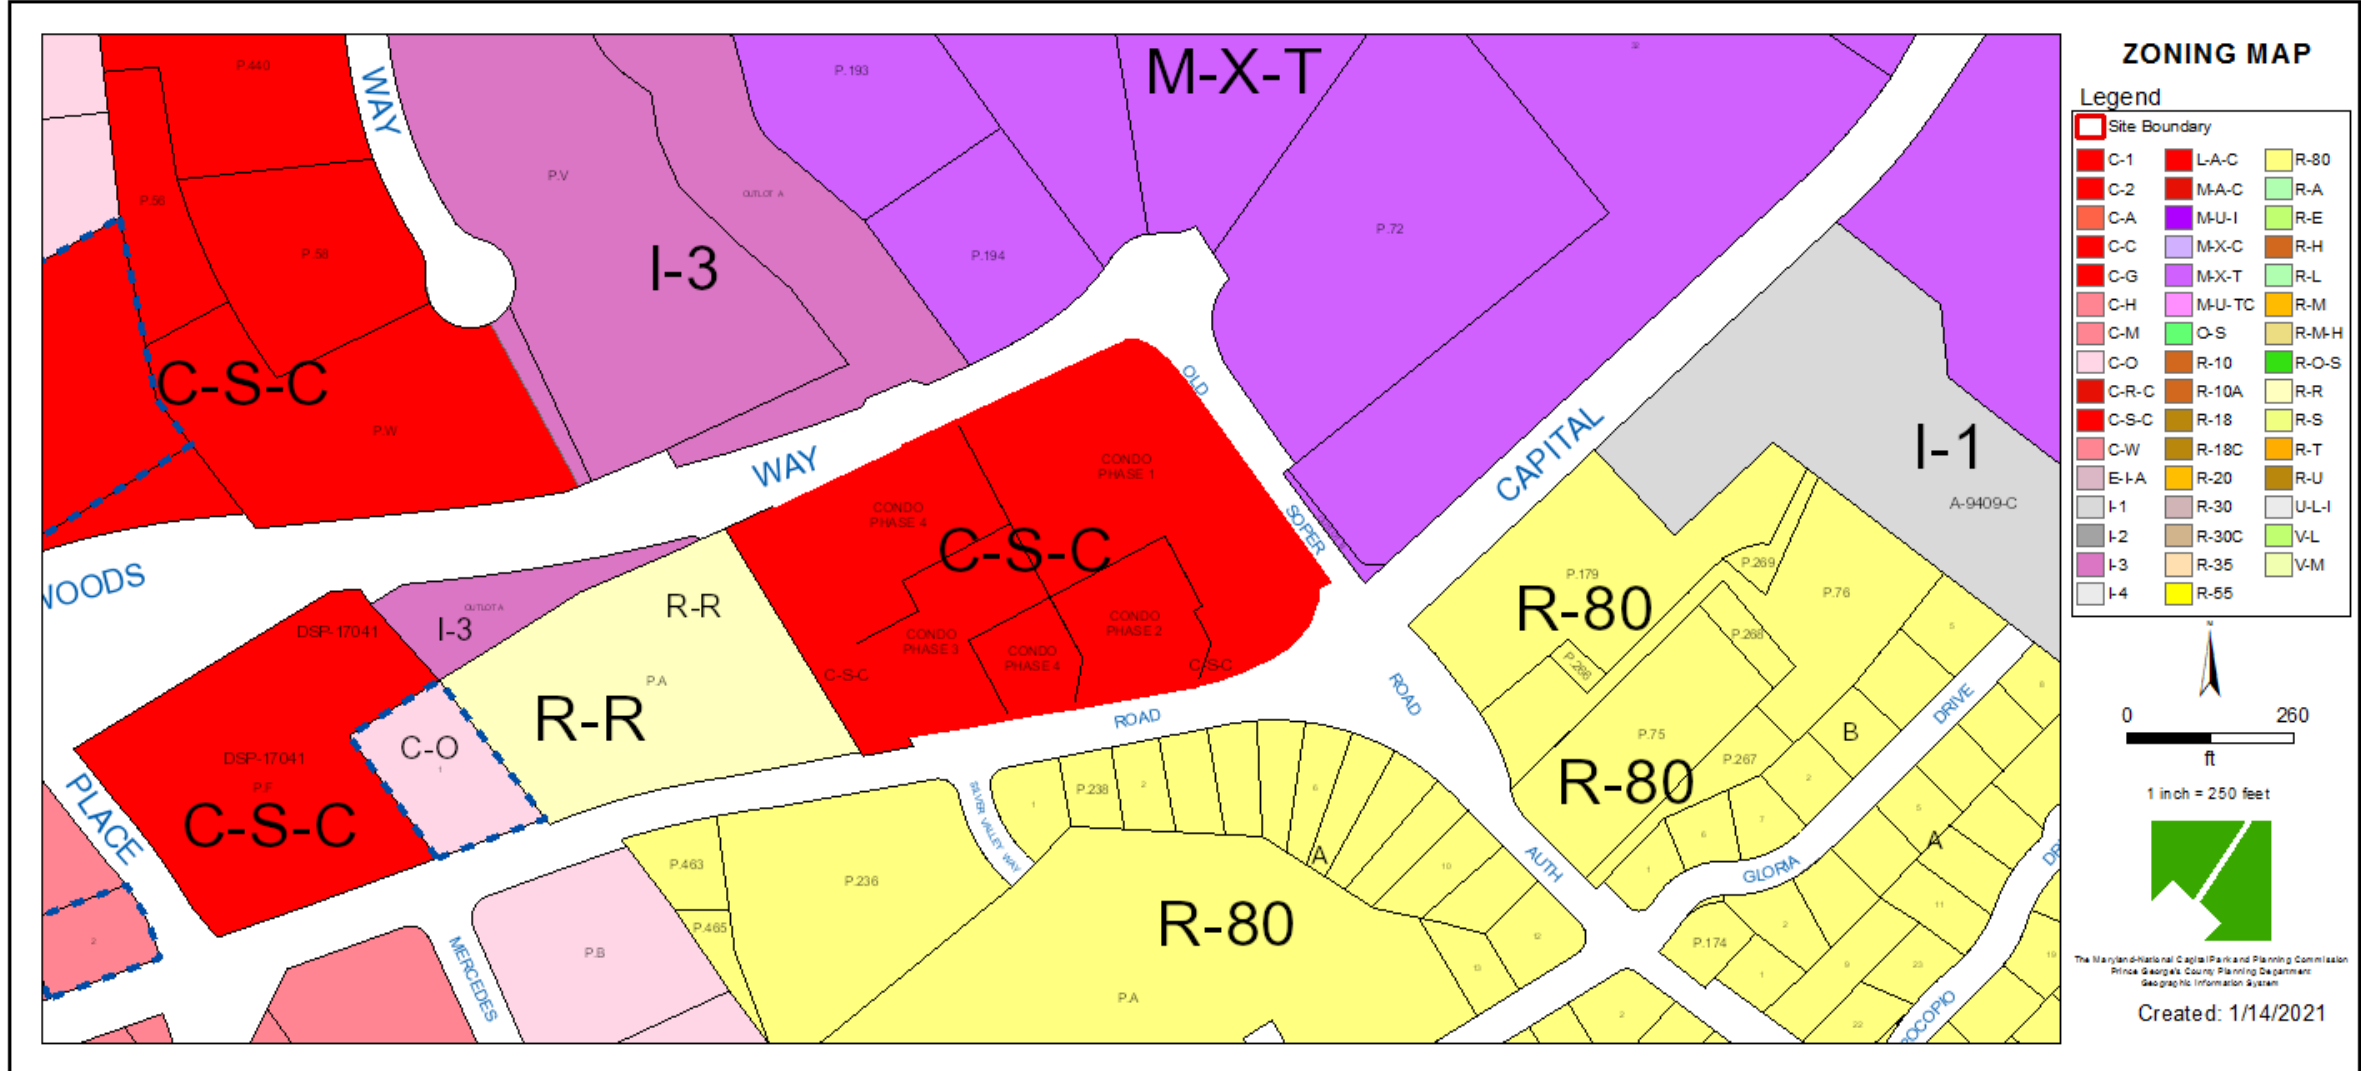


OVERLAY MAP

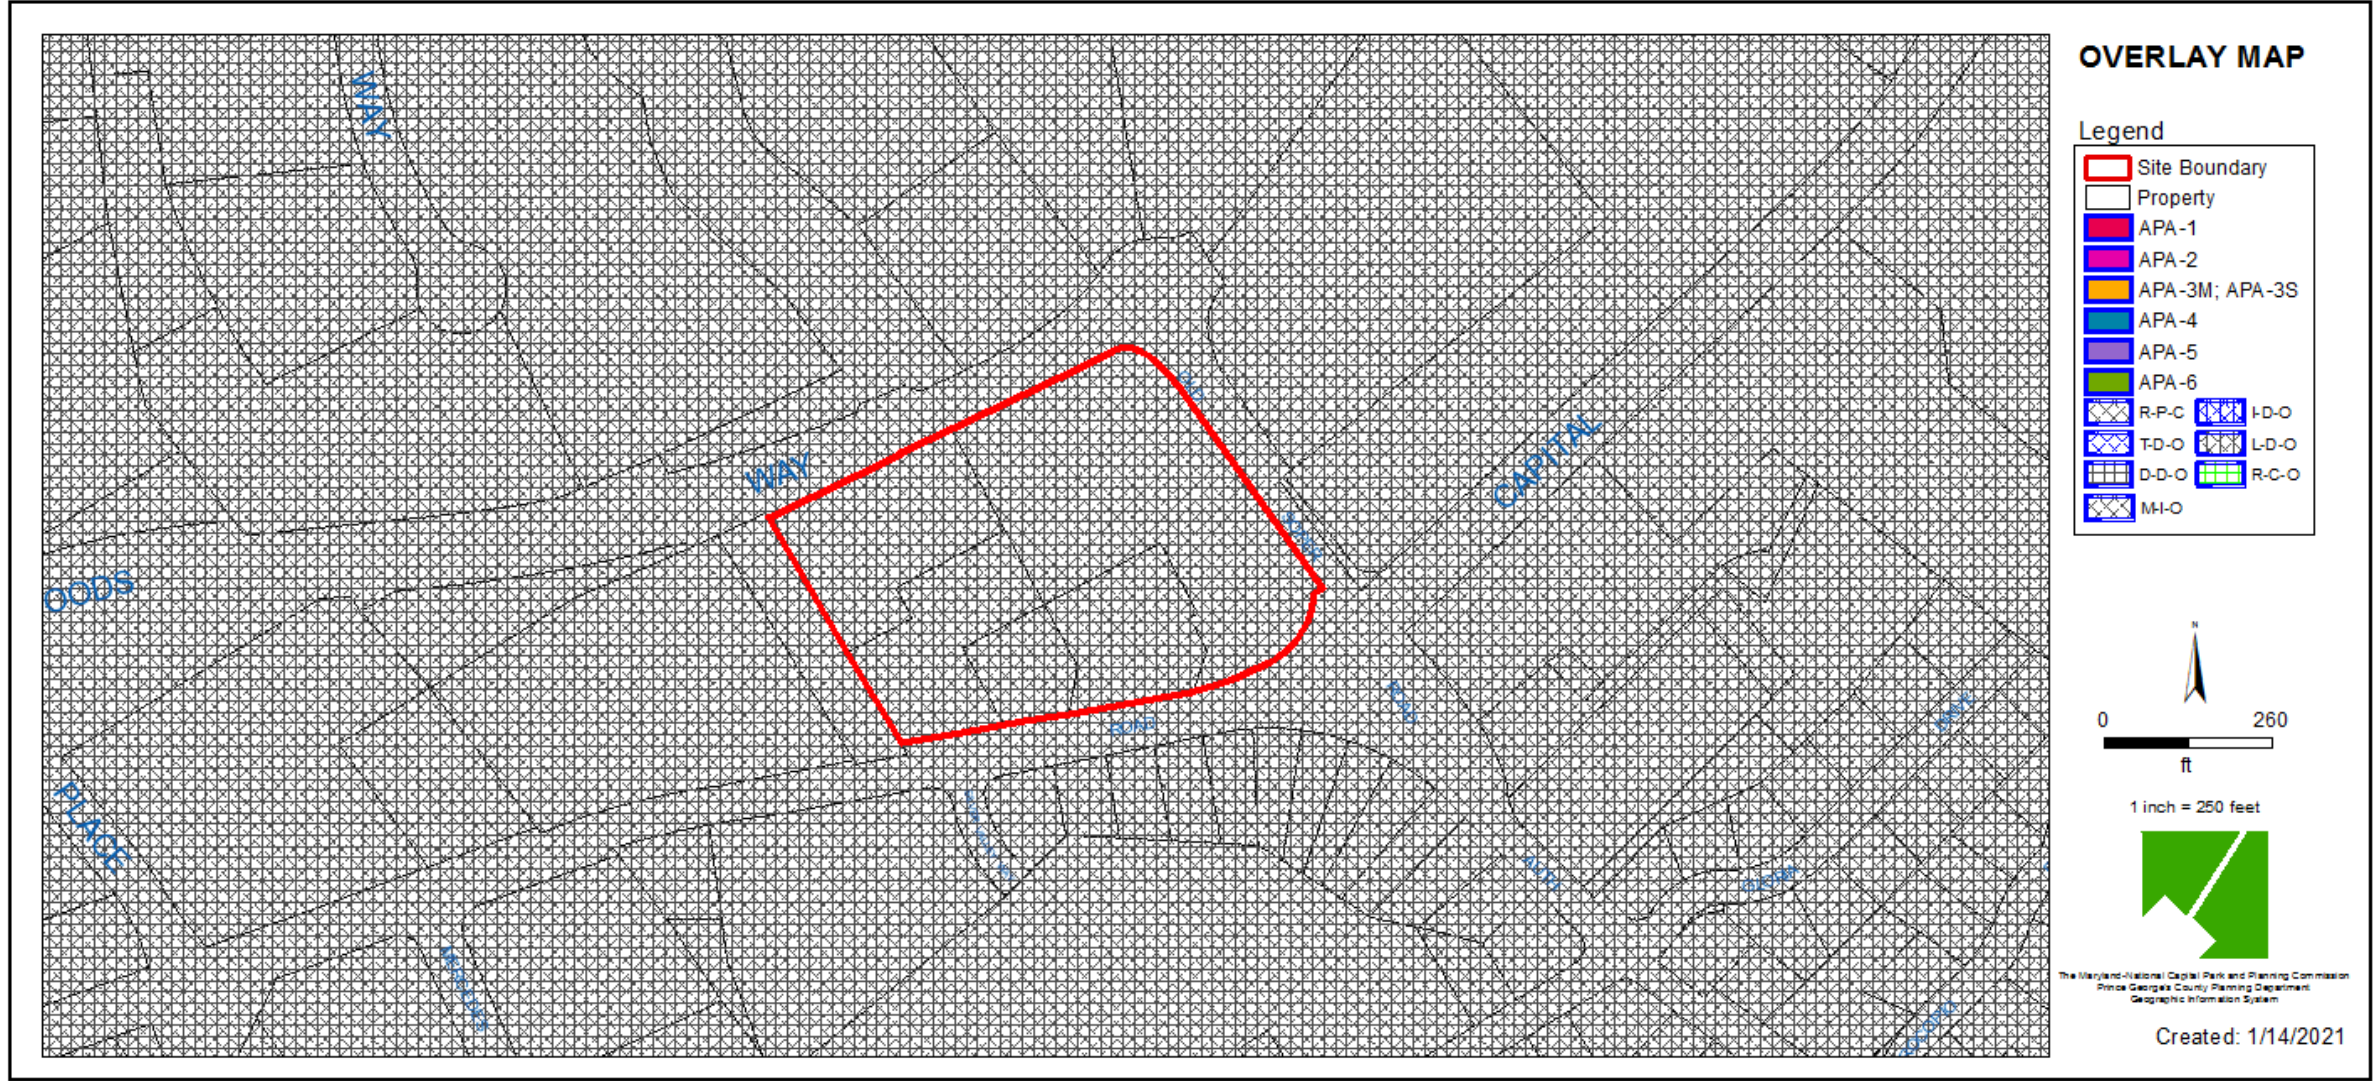


AERIAL MAP



SITE MAP

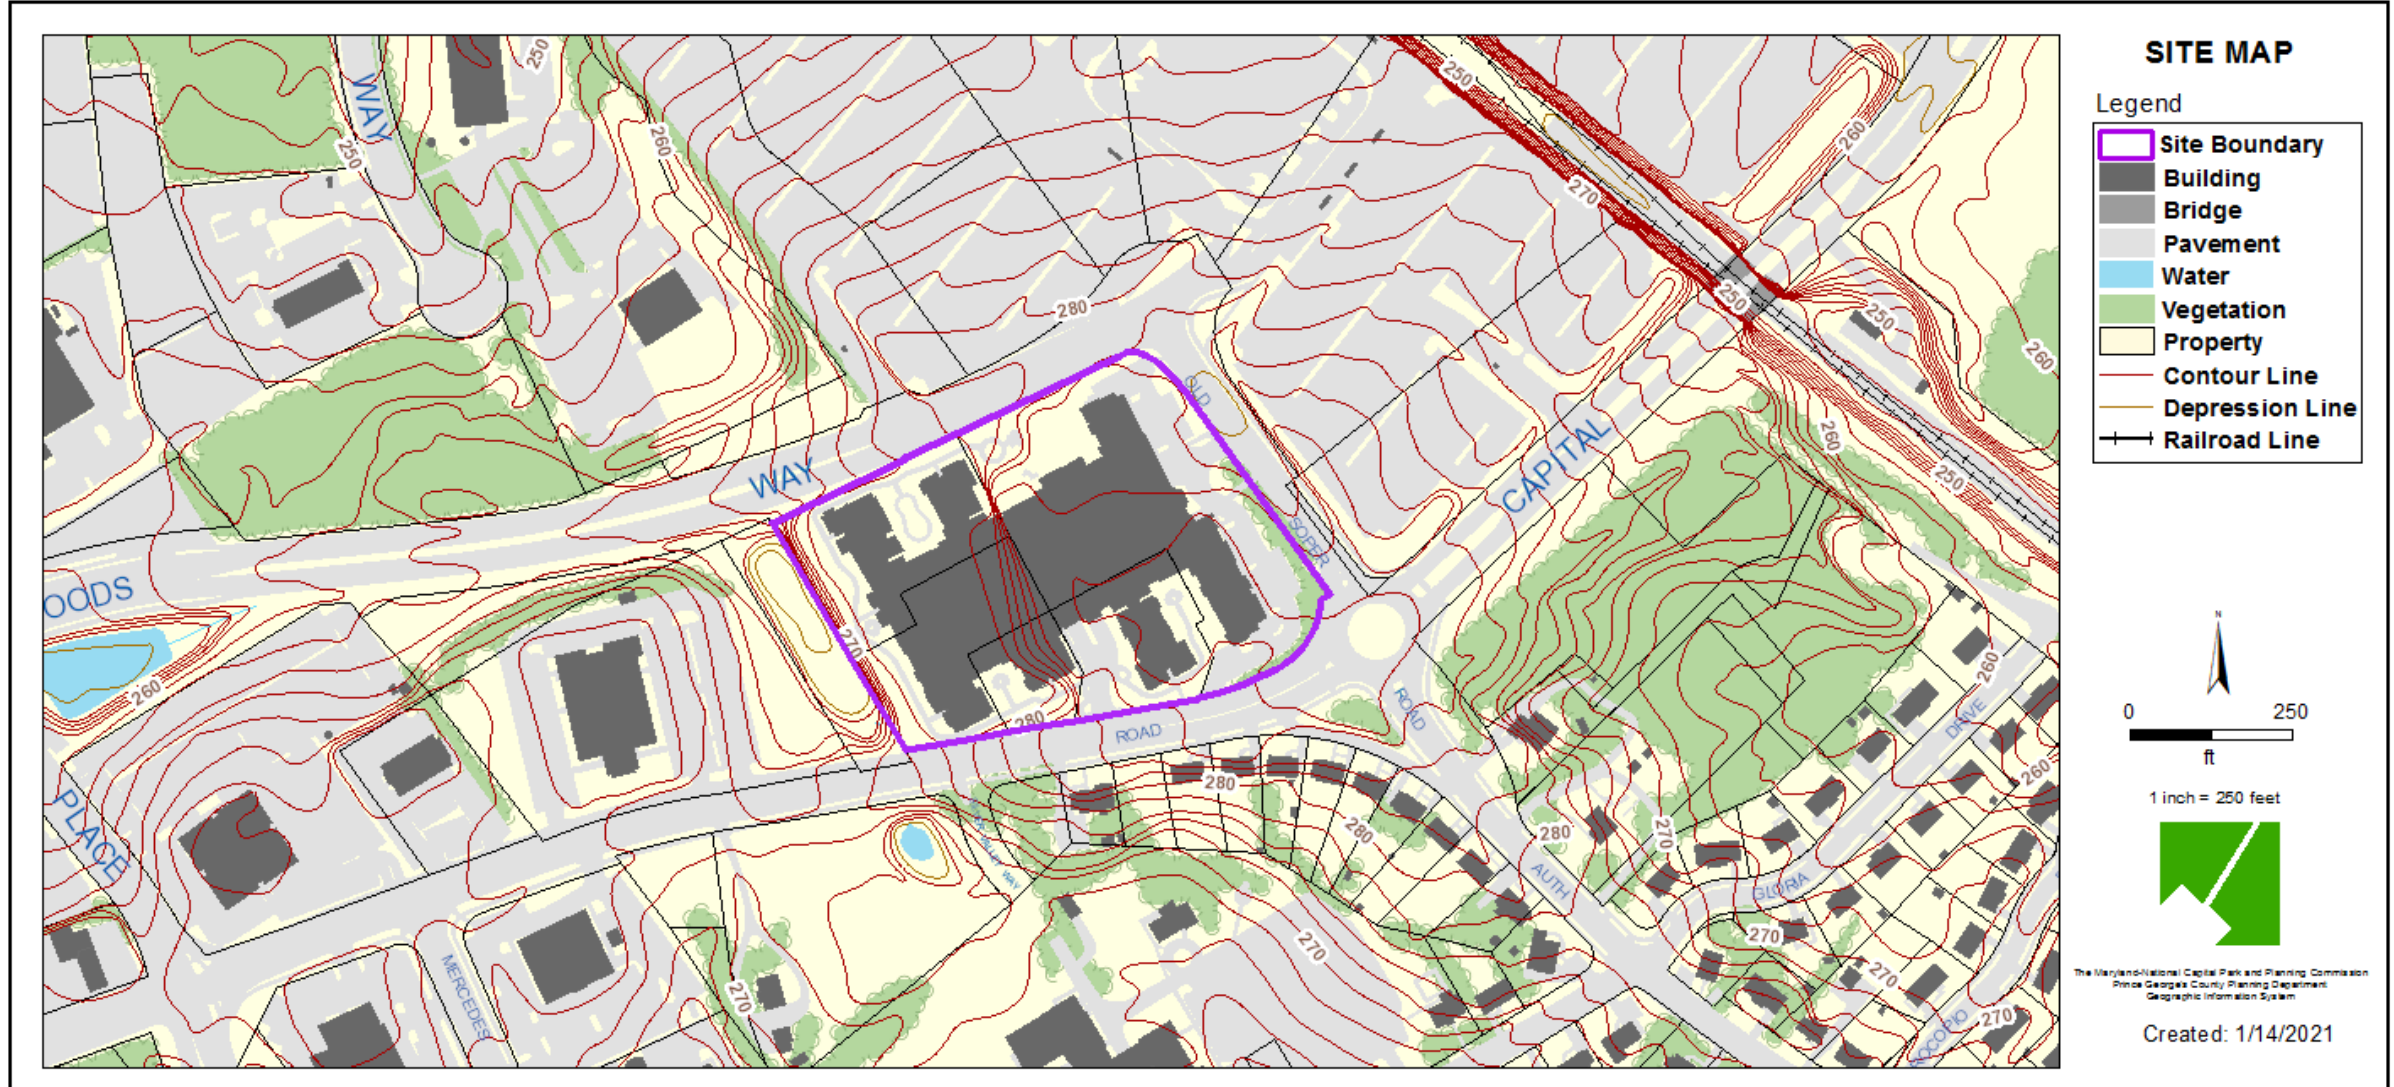

MASTER PLAN RIGHT-OF-WAY MAP

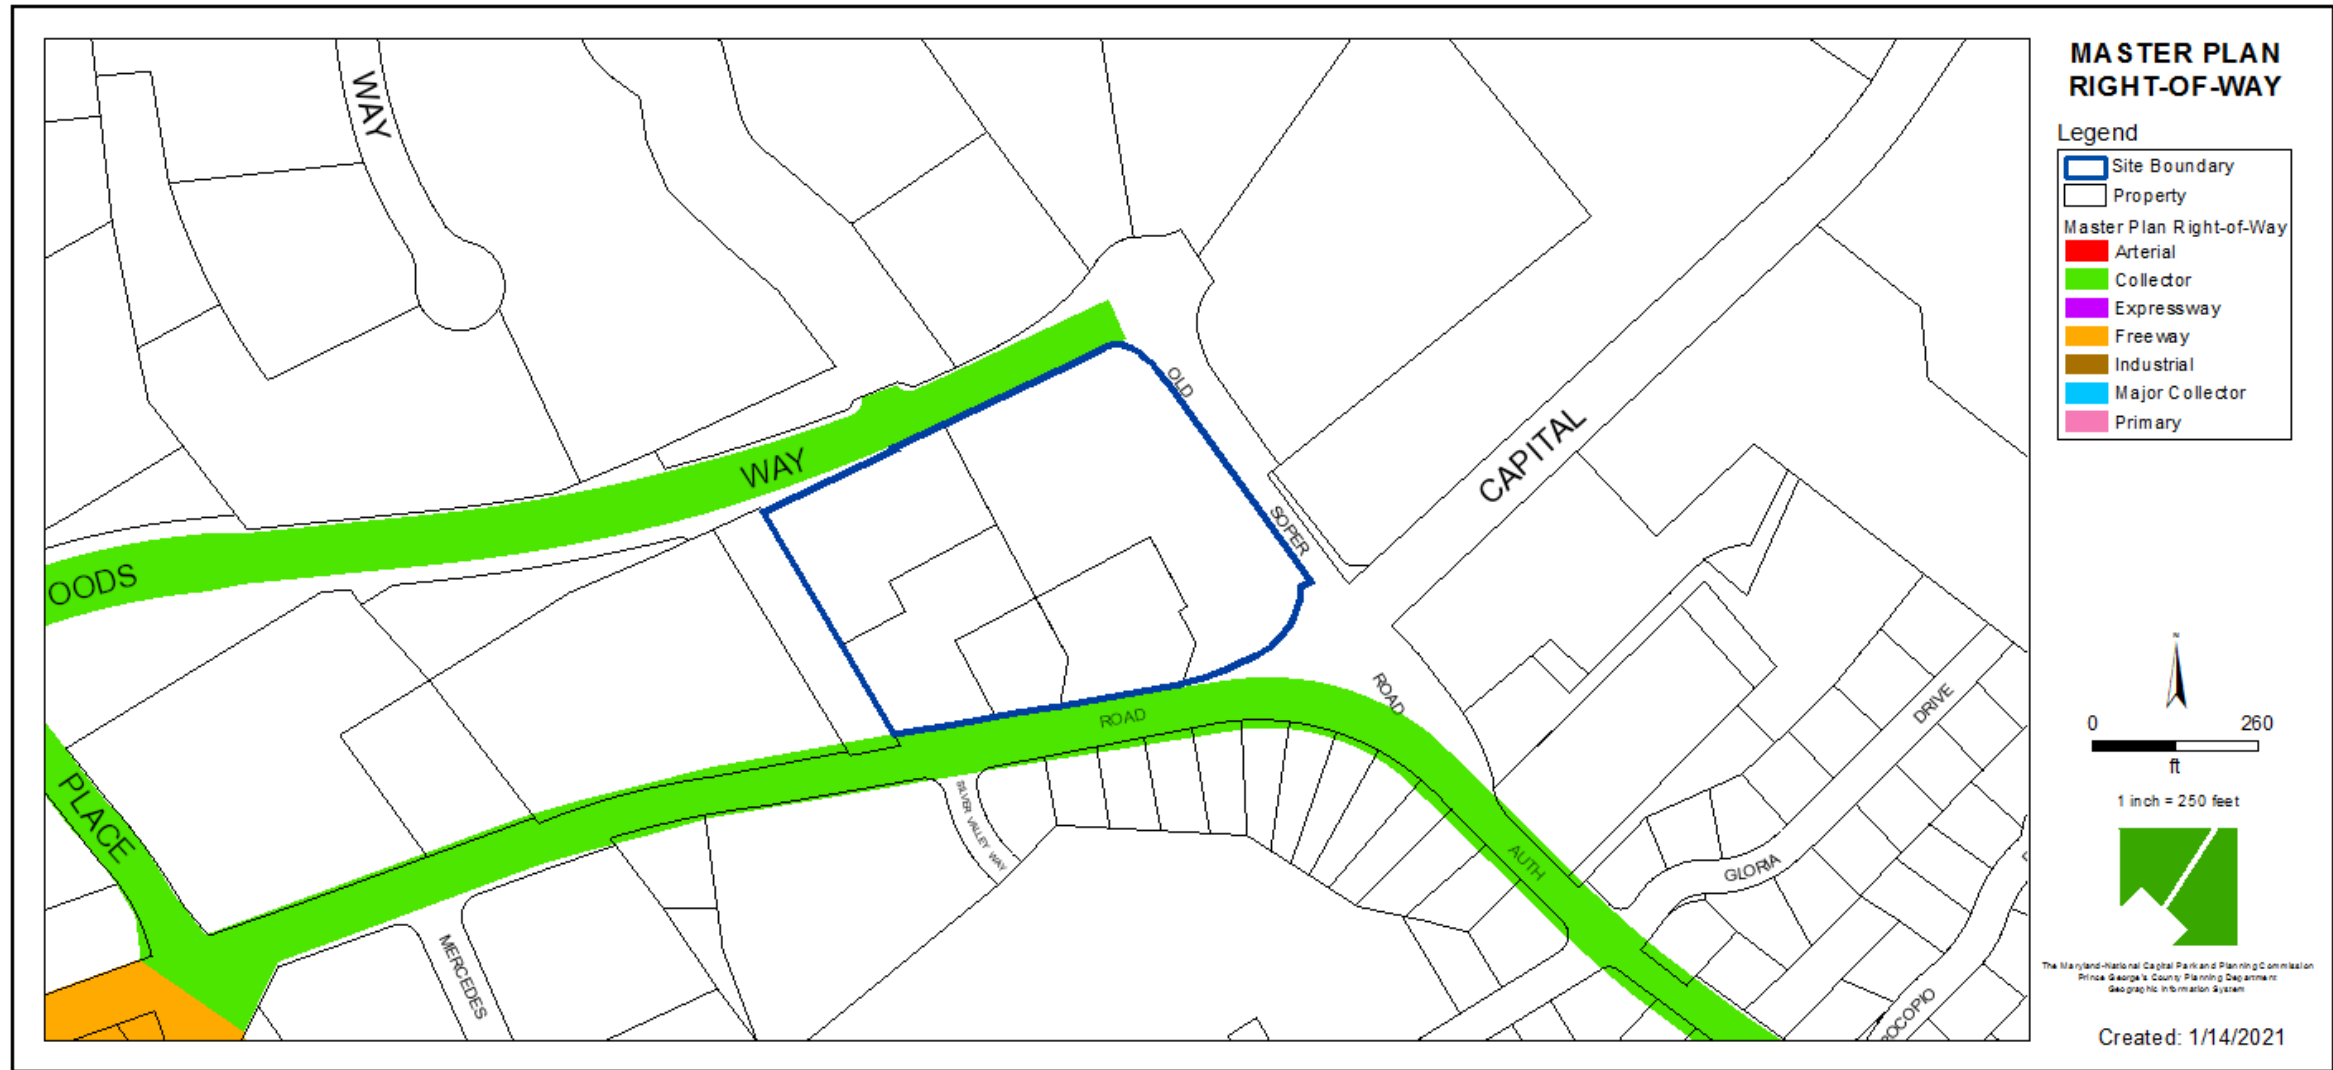

BIRD'S-EYE VIEW OF SITE



GREEN LINE METRO



DISTANCE TO METRO


TRIBECA AT CAMP SPRINGS DAY CARE CENTER
TO BRANCH AVENUE GREEN LINE METRO




100% OF THE SITE AREA IS WITHIN A
1/2 MILE RADIUS TO METRO



LANDSCAPE/SITE PLAN

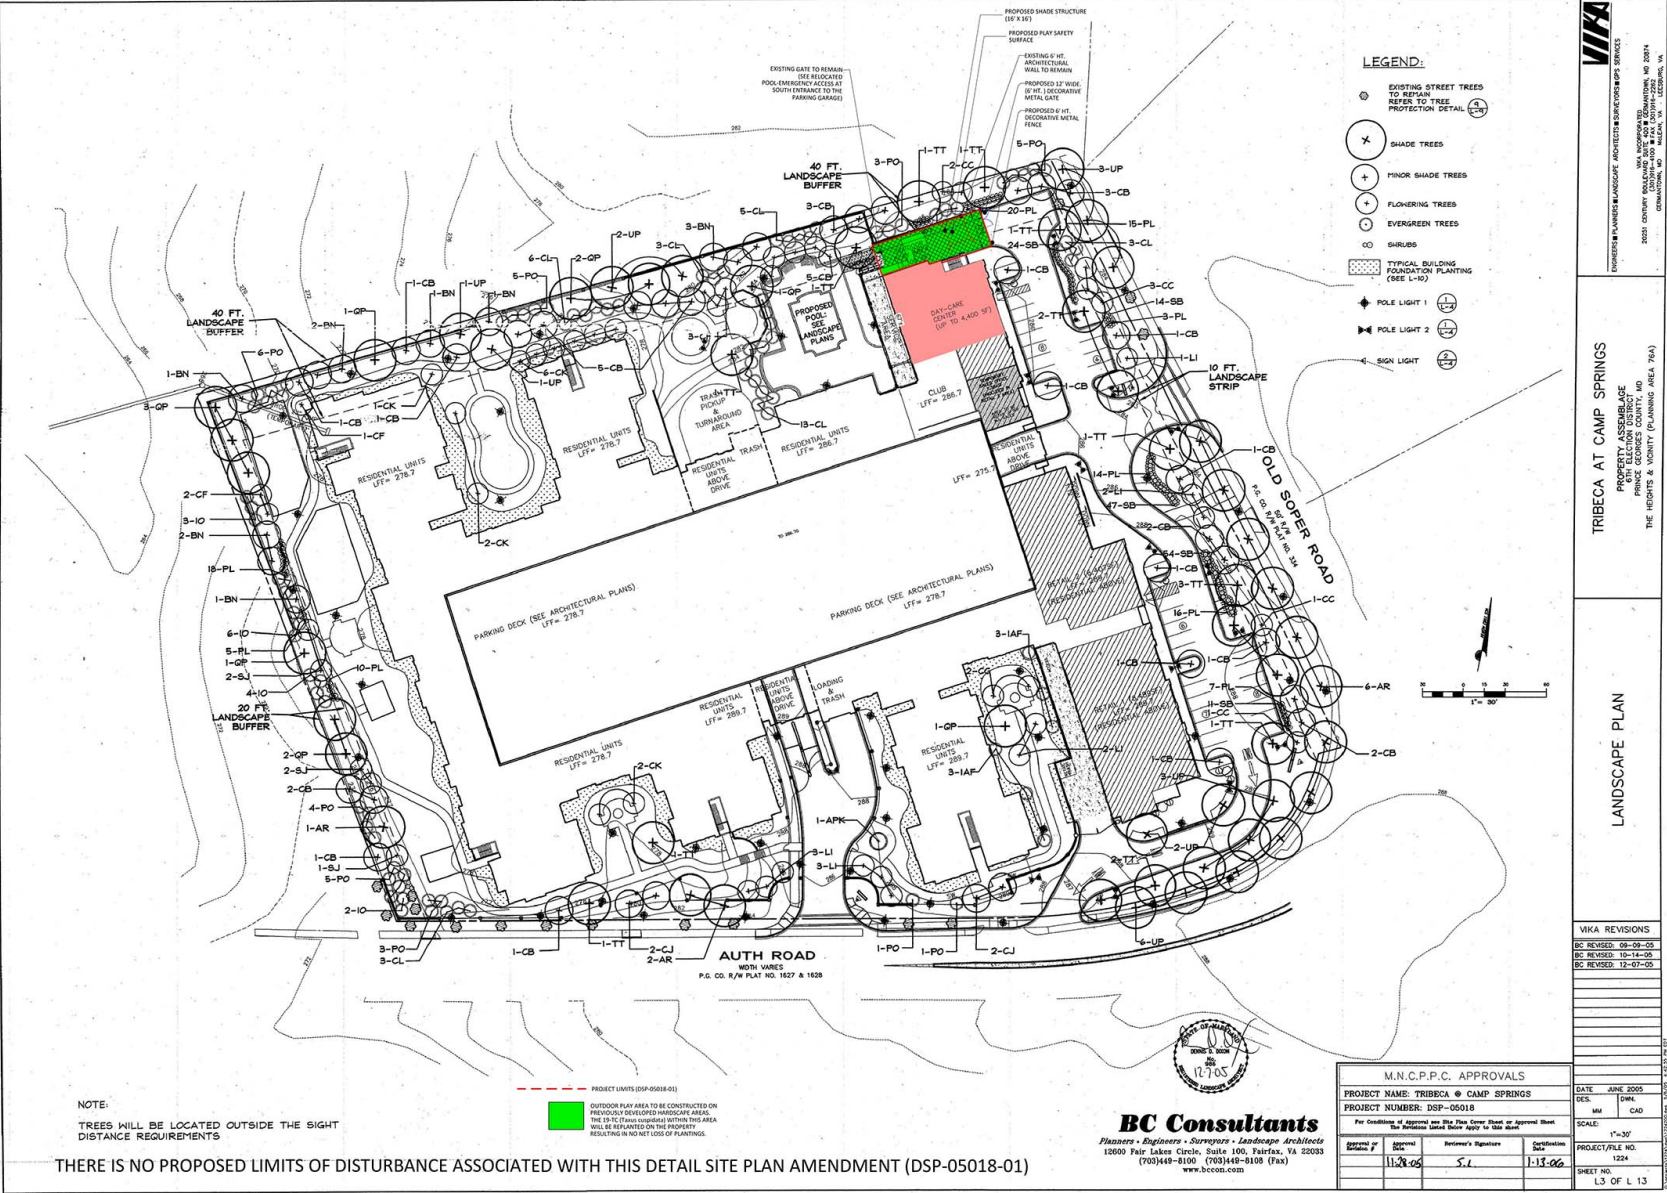

SITE DETAILS

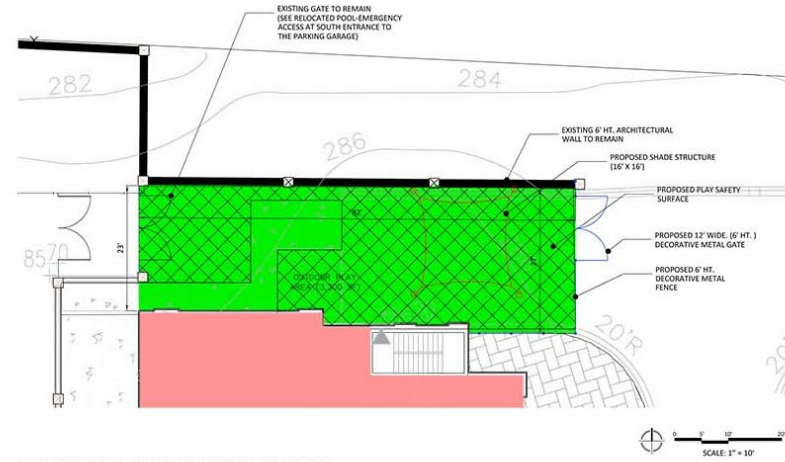


① OUTDOOR PLAY AREA DETAIL PLAN
SCALE 1" = 10'



PRODUCT: USA SHADE & FABRIC STRUCTURES
P.O. BOX 3467 COPPELL, TX 75019
FOUR-POINT HYPAR SAIL STRUCTURE FEATURES COLUMNS OF VARYING HEIGHTS, ENABLING THE FABRIC TO BE "FORMED" INTO A HYPERBOLIC SHAPE.



② SHADE STRUCTURE OR EQUAL
NOT TO SCALE

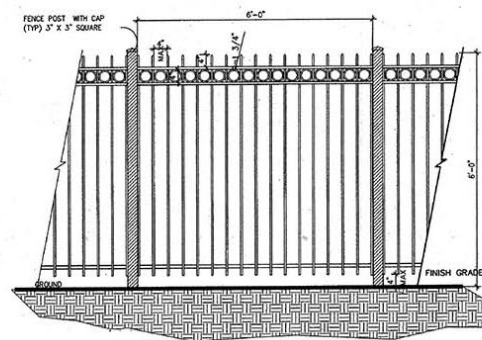

PRODUCT: DECORATIVE METAL FENCE IN BLACK COLOR TO MATCH THE EXISTING SITE FENCING.

③ FENCE DETAIL
NOT TO SCALE



Poured-in-Place rubber flooring is a playground surface option that comes in many colorful designs, is easy to clean, and durable year-round. Poured-in-place rubber flooring is ¶

- A two-layer construction starting with a cushion layer made of clean, recycled tire rubber covered with decorative wear layer of fine virgin EPDM or TPU granules. Cushion layer thickness is customized on-site to meet your play equipment's unique and varying fall heights, saving you money ¶
- Available in several options to meet your site-specific needs ¶
- Can be installed over asphalt, concrete, or compacted sub-base aggregate ¶
- Because the rubber and urethane components are mixed and applied on site, having school colors, logos, games and/or geometric shapes permanently incorporated into the surface are practical possibilities ¶

④ PLAY SAFETY SURFACE DETAIL OR EQUAL
NOT TO SCALE

SIGNAGE



144"x42"



72"x36"



At FASTSIGNS, we take pride in precision, but the final examination for accuracy is your responsibility. Before giving approval, please examine all proofs carefully for the accuracy of information presented as well as spelling, punctuation, numbers, graphics, colors and layout. In the event that we have miscommunicated regarding your original design, we will be happy to provide a second proof free of charge if needed. If further revisions are required, or changes are needed post-approval additional charges may be incurred.

For internal use only

PROOF #1	PROOF #2	PROOF #3	PROOF #4	PROOF #5	PROOF #6
mb / 02.19.21	mb / 03.01.21	mb / 03.02.21	mb / 03.04.21	mb / 03.08.21	mb / 03.09.21
NOTES/REVISIONS: First proof	NOTES/REVISIONS: Revised using 'new' client-supplied logo	NOTES/REVISIONS: C is now yellow!	NOTES/REVISIONS: Applied new logo. Colors are now PMS.	NOTES/REVISIONS: 2nd child now yellow!	NOTES/REVISIONS: Created Mock Ups

PROOF# 6

PROOF DATE
03.09.21

PRODUCT
MaxMetal signs

SIZE
as noted

SIDES	QUANTITY
1	1ea

FINISHINGS / NOTES
*MATTE laminate to be applied to prints
*Graphics have been given PMS colors for future brand consistency


CLIENT NAME
Tanetta Merritt

WORK ORDER #
57698


DESIGNS CREATED AND/OR REVISED BY FASTSIGNS OF ANNAPOLIS ARE THE SOLE INTELLECTUAL PROPERTY OF FASTSIGNS OF ANNAPOLIS UNTIL FINAL APPROVAL AND PAYMENTS ARE MADE. THIS PROOF SHALL NOT BE SHARED, MANIPULATED AND/OR REPRODUCED WITHOUT PERMISSION OF FASTSIGNS OF ANNAPOLIS.

FASTSIGNS
More than fast. More than signs.
ANNAPOLIS
p. 410.243.7448 | w. fastsigns.com/527 | e. fastsigns.527@fastsigns.com
1812 Margaret Ave., Annapolis, MD 21401 | fastsigns.com/527

SIGNAGE

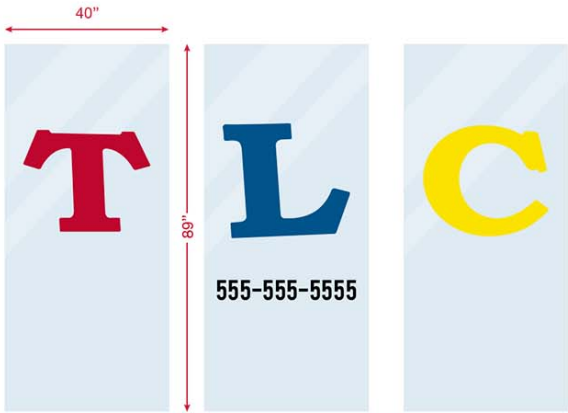

PROOF# 6	
PROOF DATE 03.09.21	
PRODUCT MaxMetal signs	
SIZE as noted	
SIDES 1	QUANTITY 2 sets of 3 windows
FINISHINGS / NOTES *MATTE laminate to be applied to prints *Cut to shape	
CLIENT NAME Tanetta Merritt	

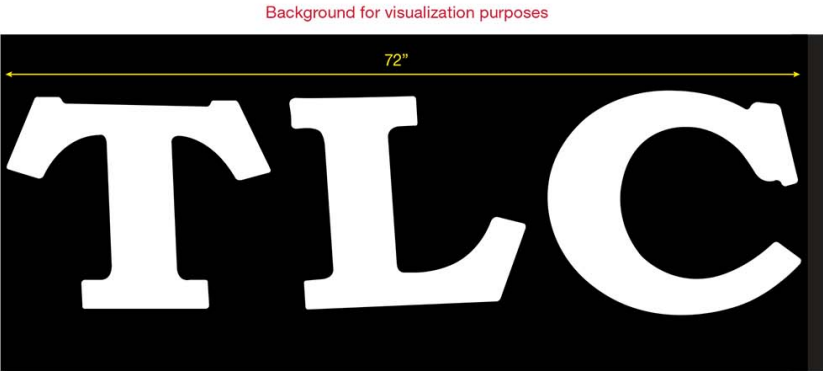

PROOF# 6	
PROOF DATE 03.09.21	
PRODUCT Routed letters	
SIZE 20" cap height	
SIDES 1	QUANTITY 1ea
FINISHINGS / NOTES *5" white Komacel letters *Letters to be mounted on a raceway	
CLIENT NAME Tanetta Merritt	

At FASTSIGNS, we take pride in precision, but the final examination for accuracy is your responsibility. Before giving approval, please examine all proofs carefully for the accuracy of information presented as well as spelling, punctuation, numbers, graphics, colors and layout. In the event that we have miscommunicated regarding your original design, we will be happy to provide a second proof free of charge if needed. If further revisions are required, or changes are needed post-approval additional charges may be incurred.						
PROOF #1 mb / 02.19.21	PROOF #2 mb / 03.01.21	PROOF #3 mb / 03.02.21	PROOF #4 mb / 03.04.21	PROOF #5 mb / 03.08.21	PROOF #6 mb / 03.09.21	
NOTES/REVISIONS: First proof	NOTES/REVISIONS: NO CHANGES	NOTES/REVISIONS: C is now yellow!	NOTES/REVISIONS: Applied new logo. Colors are now PMS.	NOTES/REVISIONS: NO CHANGES.	NOTES/REVISIONS: NO CHANGES.	



PROOF# 6	
PROOF DATE 03.09.21	
PRODUCT Sign reface	
SIZE 96"x30"	
SIDES 1	QUANTITY 1
FINISHINGS / NOTES *MATTE laminate to be applied to print *Will reface existing sign	

CLIENT NAME Tanetta Merritt

WORK ORDER # 57698

DESIGNS CREATED AND/OR REVISED BY FASTSIGNS OF ANNAPOLIS ARE THE SOLE INTELLECTUAL PROPERTY OF FASTSIGNS OF ANNAPOLIS UNTIL FINAL APPROVAL AND PAYMENTS ARE MADE. THIS PROOF SHALL NOT BE SHARED, MANIPULATED AND/OR REPRODUCED WITHOUT PERMISSION OF FASTSIGNS OF ANNAPOLIS.

FASTSIGNS
More than fast. More than signs.
ANNAPOLIS

P.O. #03.2013.0441 | www.fastsigns.com/021 | www.fastsigns.com/021 | www.fastsigns.com/021 | www.fastsigns.com/021

At FASTSIGNS, we take pride in precision, but the final examination for accuracy is your responsibility. Before giving approval, please examine all proofs carefully for the accuracy of information presented as well as spelling, punctuation, numbers, graphics, colors and layout. In the event that we have miscommunicated regarding your original design, we will be happy to provide a second proof free of charge if needed. If further revisions are required, or changes are needed post-approval additional charges may be incurred.						
PROOF #1 mb / 02.19.21	PROOF #2 mb / 03.01.21	PROOF #3 mb / 03.02.21	PROOF #4 mb / 03.04.21	PROOF #5 mb / 03.08.21	PROOF #6 mb / 03.09.21	
NOTES/REVISIONS: First proof	NOTES/REVISIONS: Revised using "new" client-supplied logo	NOTES/REVISIONS: C is now yellow!	NOTES/REVISIONS: Applied new logo. Colors are now PMS.	NOTES/REVISIONS: 2nd child now yellow!	NOTES/REVISIONS: NO CHANGES	

