


ITEM:


CASE: DSP-10044-01

NAYLOR STATION


GENERAL LOCATION MAP

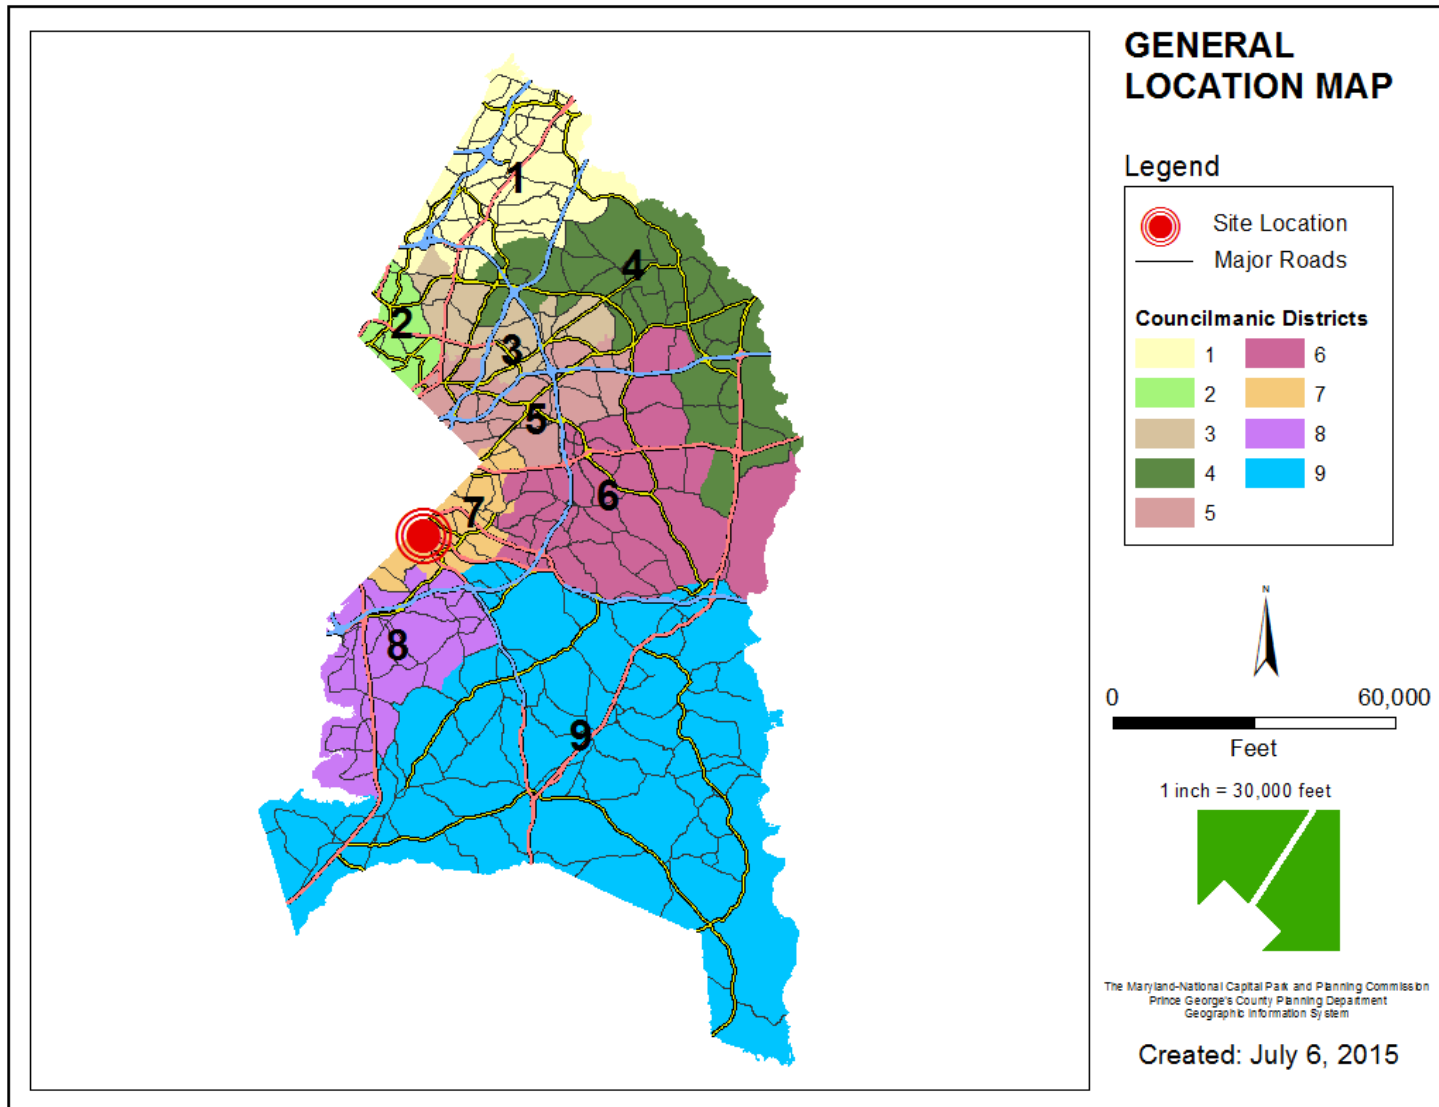


SITE VICINITY

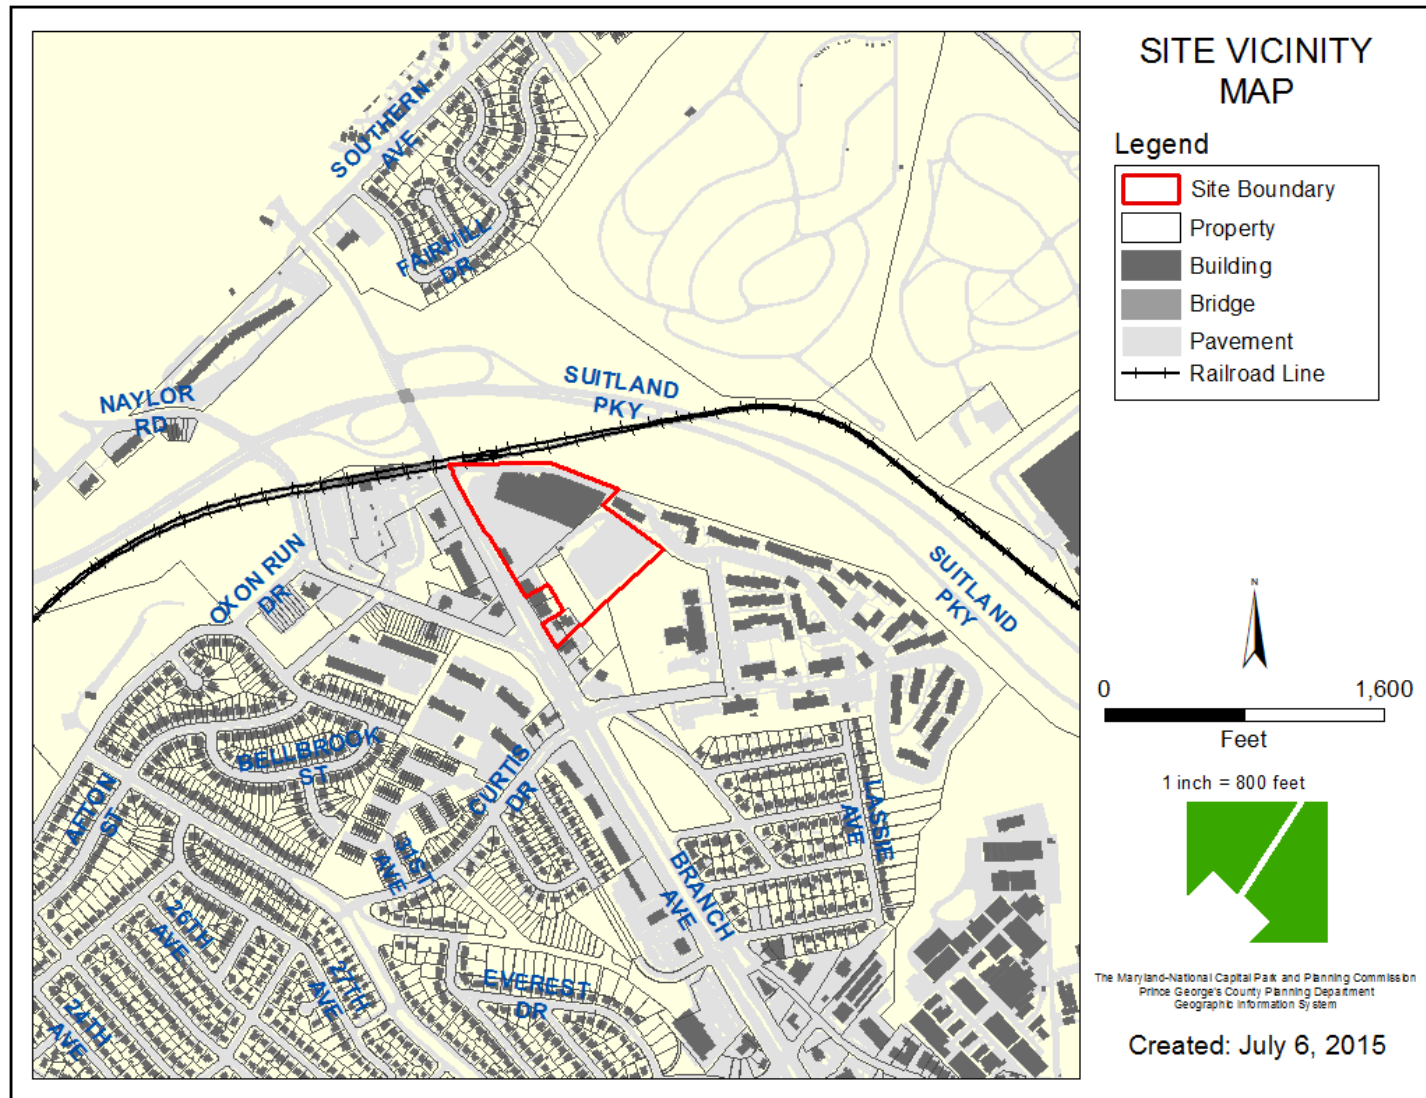


ZONING MAP

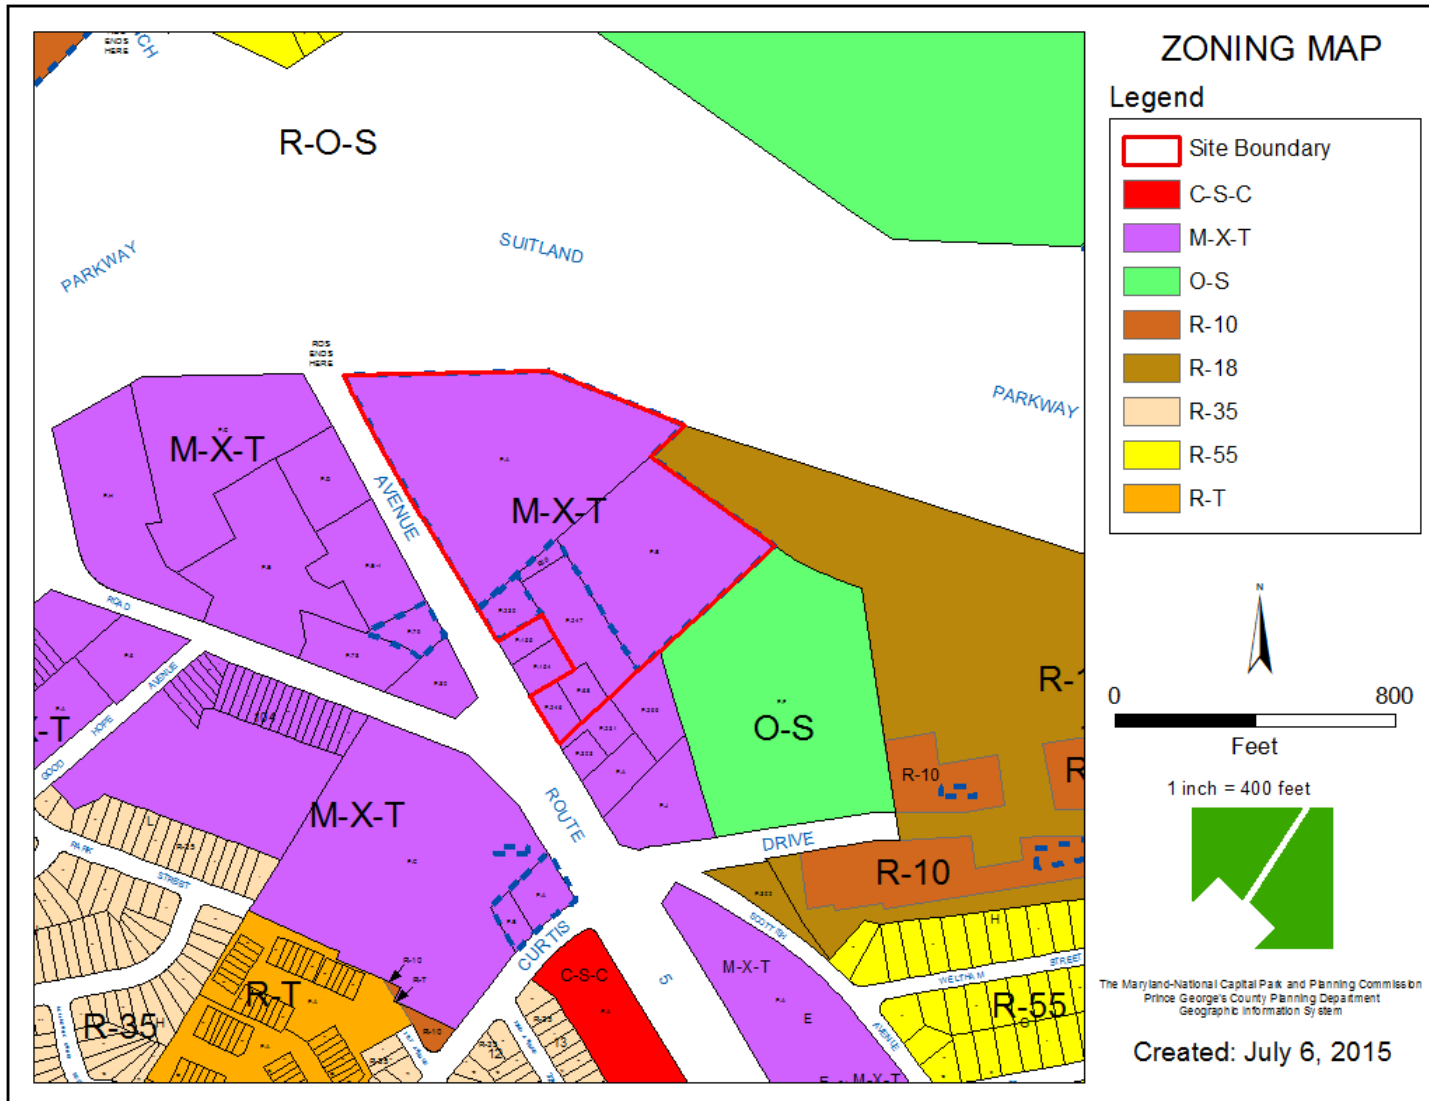


OVERLAY MAP

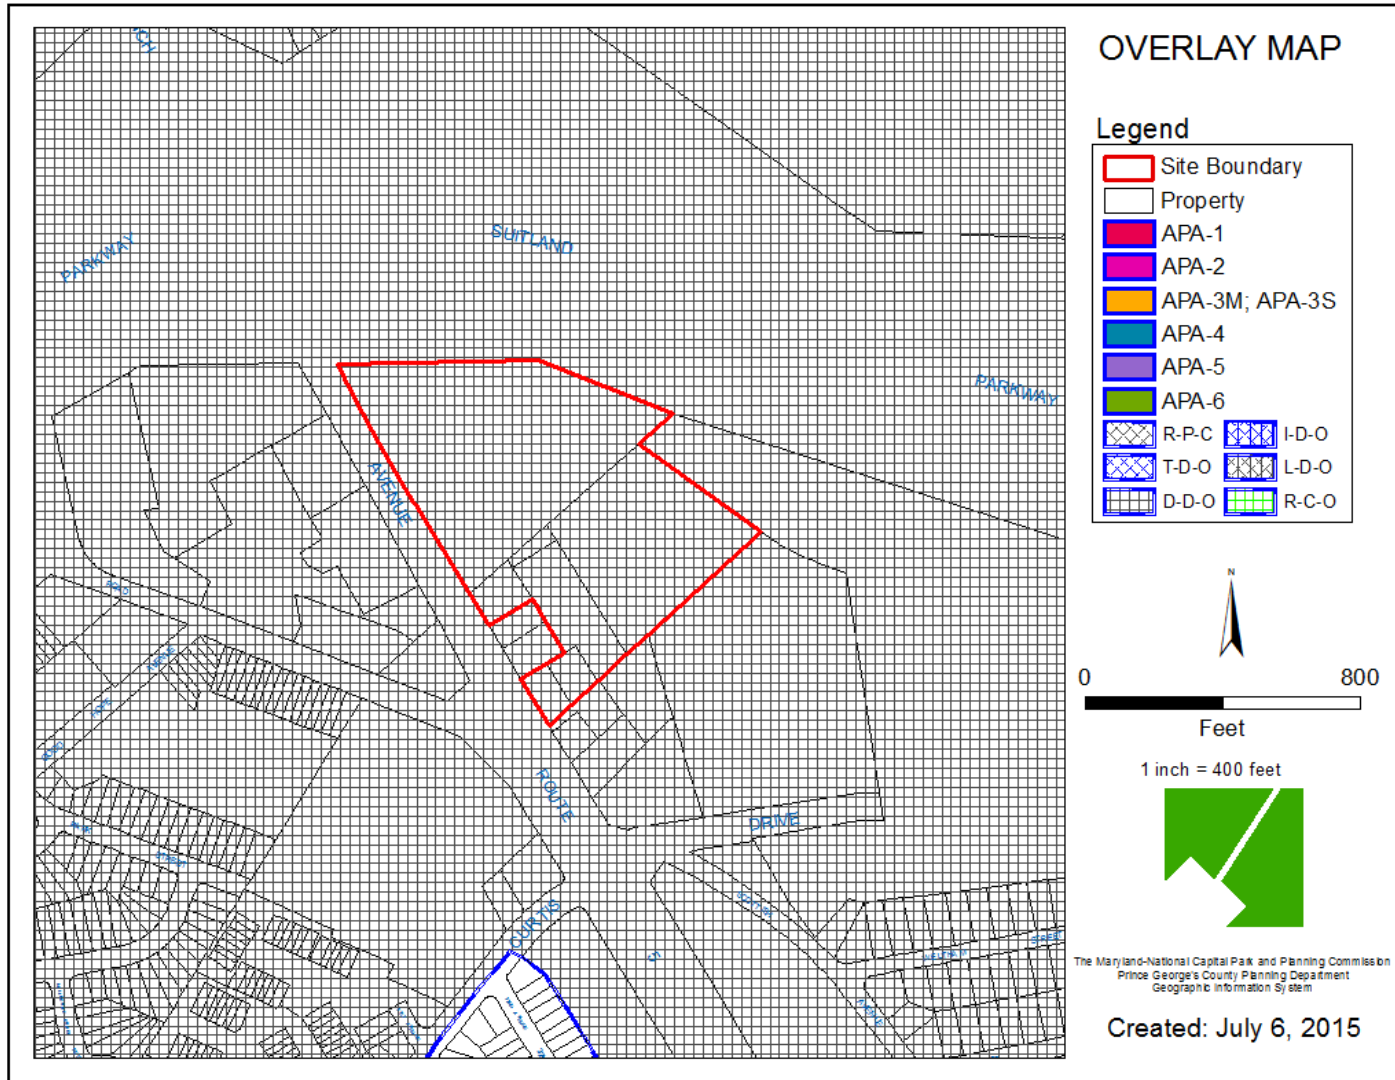


AERIAL MAP

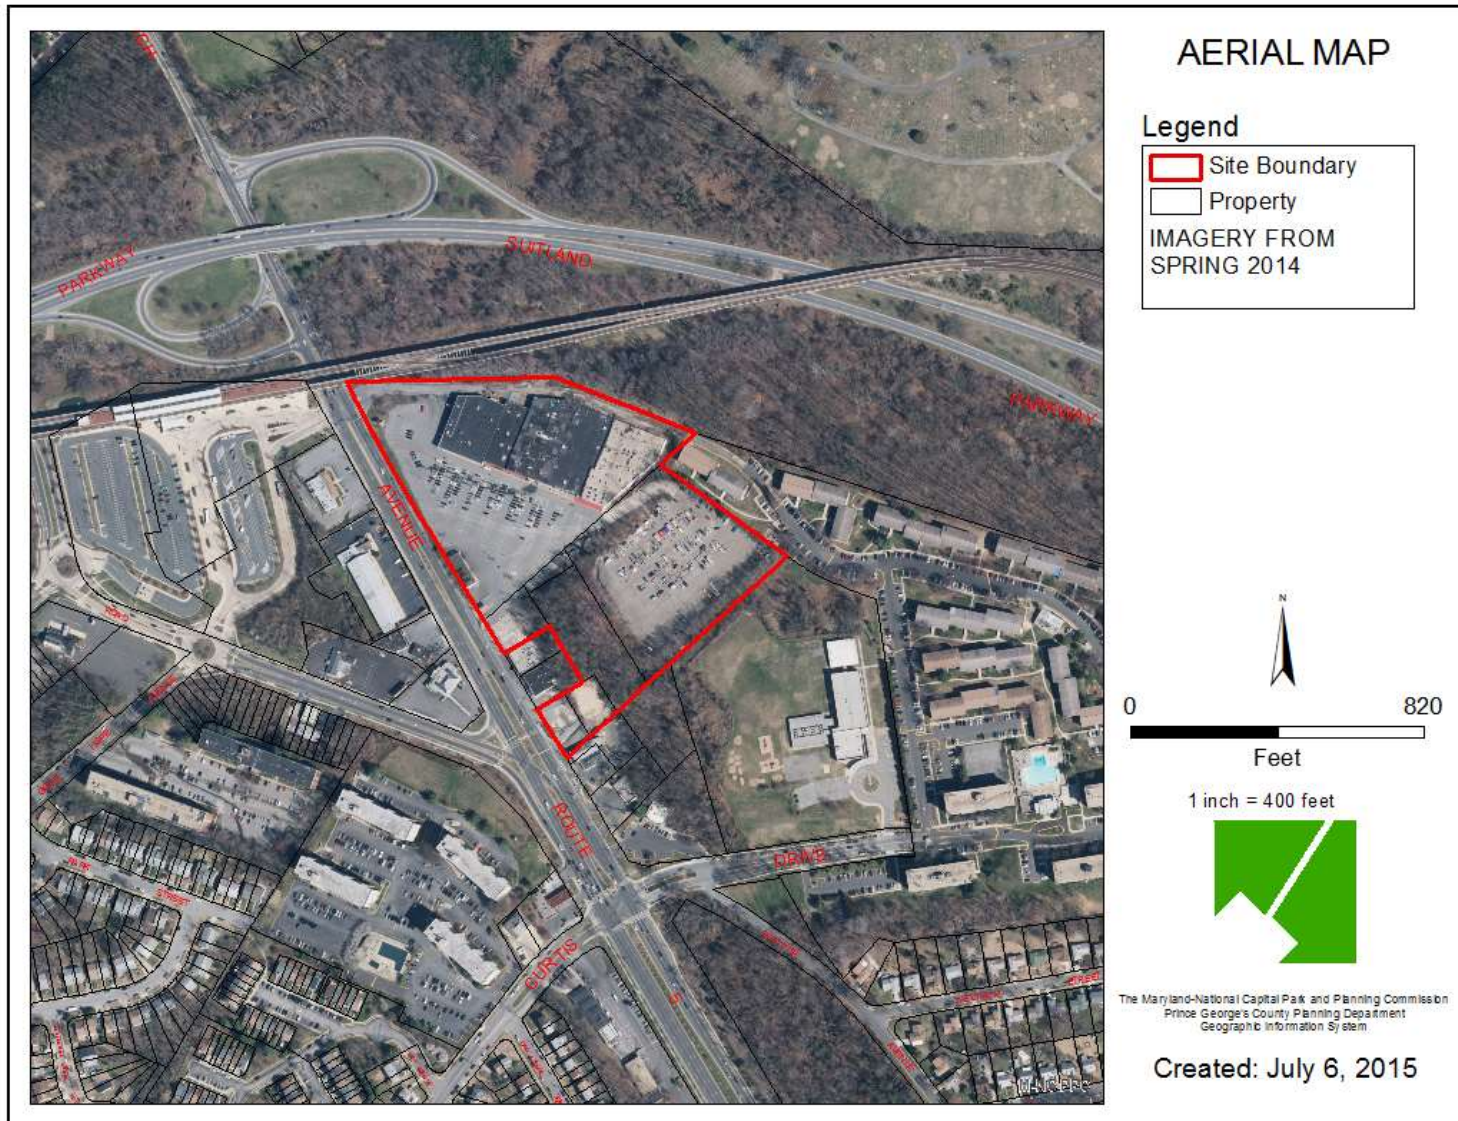

SITE MAP

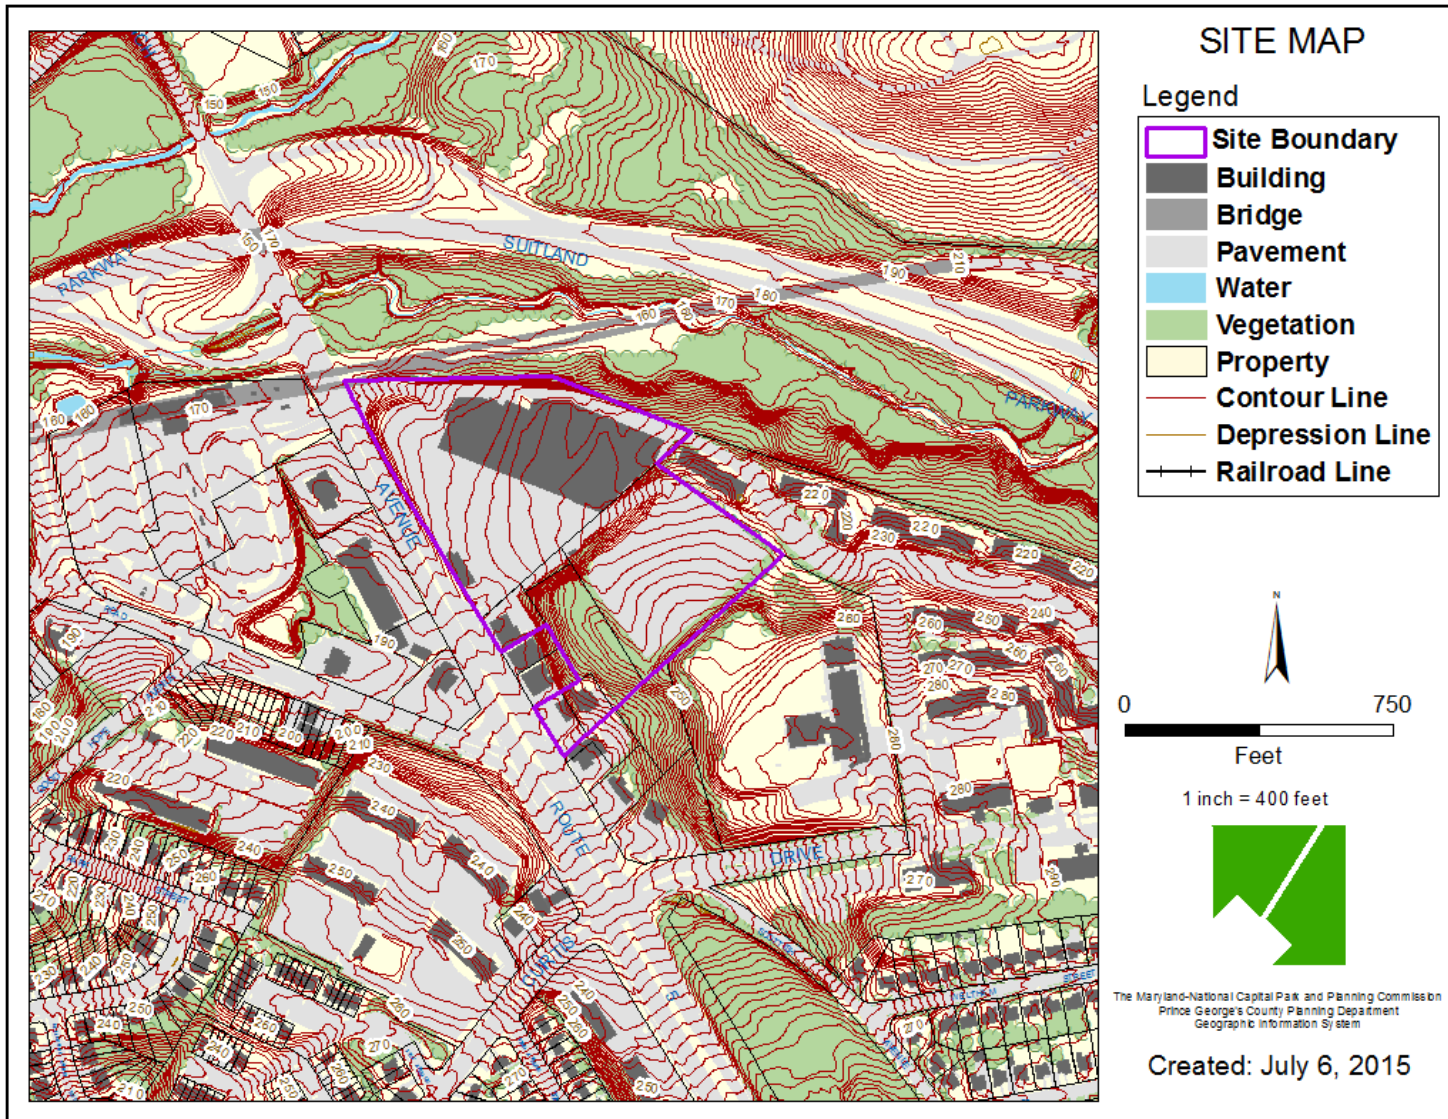

MASTER PLAN RIGHT-OF-WAY MAP

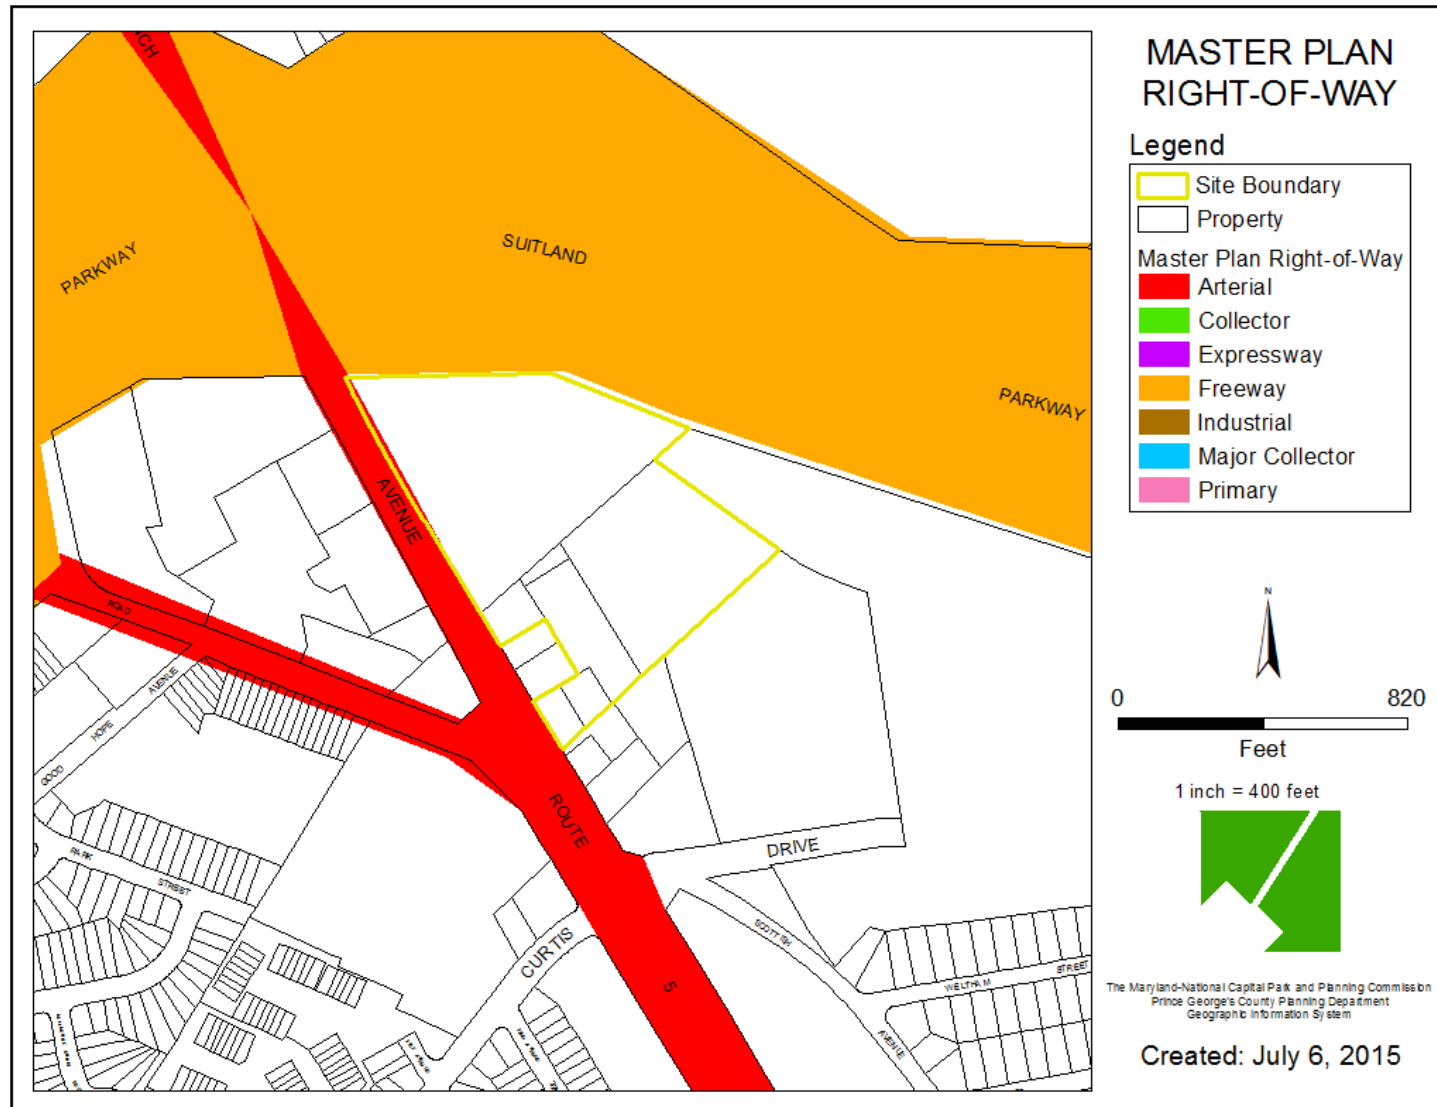

NEIGHBORHOOD AERIAL



© 2014 Pictometry

BIRD'S-EYE VIEW WITH APPROXIMATE SITE BOUNDARY OUTLINED



PREVIOUSLY APPROVED DSP






RENDERED REVISED DSP



ILLUSTRATIVE PERSPECTIVE VIEW




WESTERN OFFICE ELEVATION

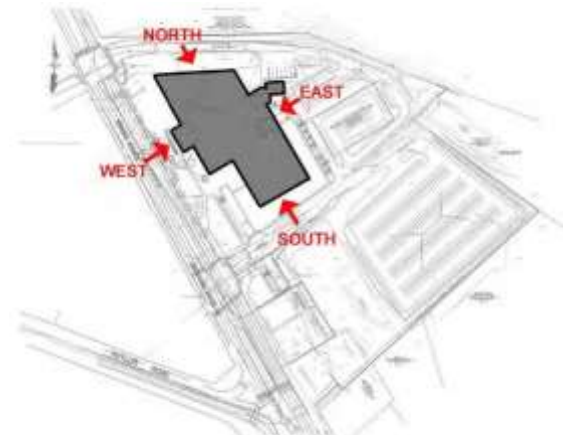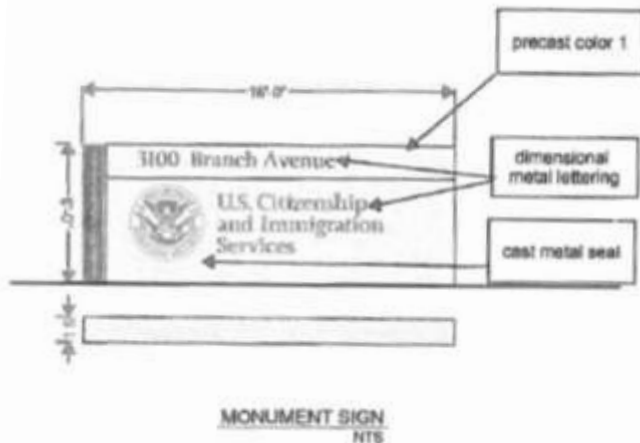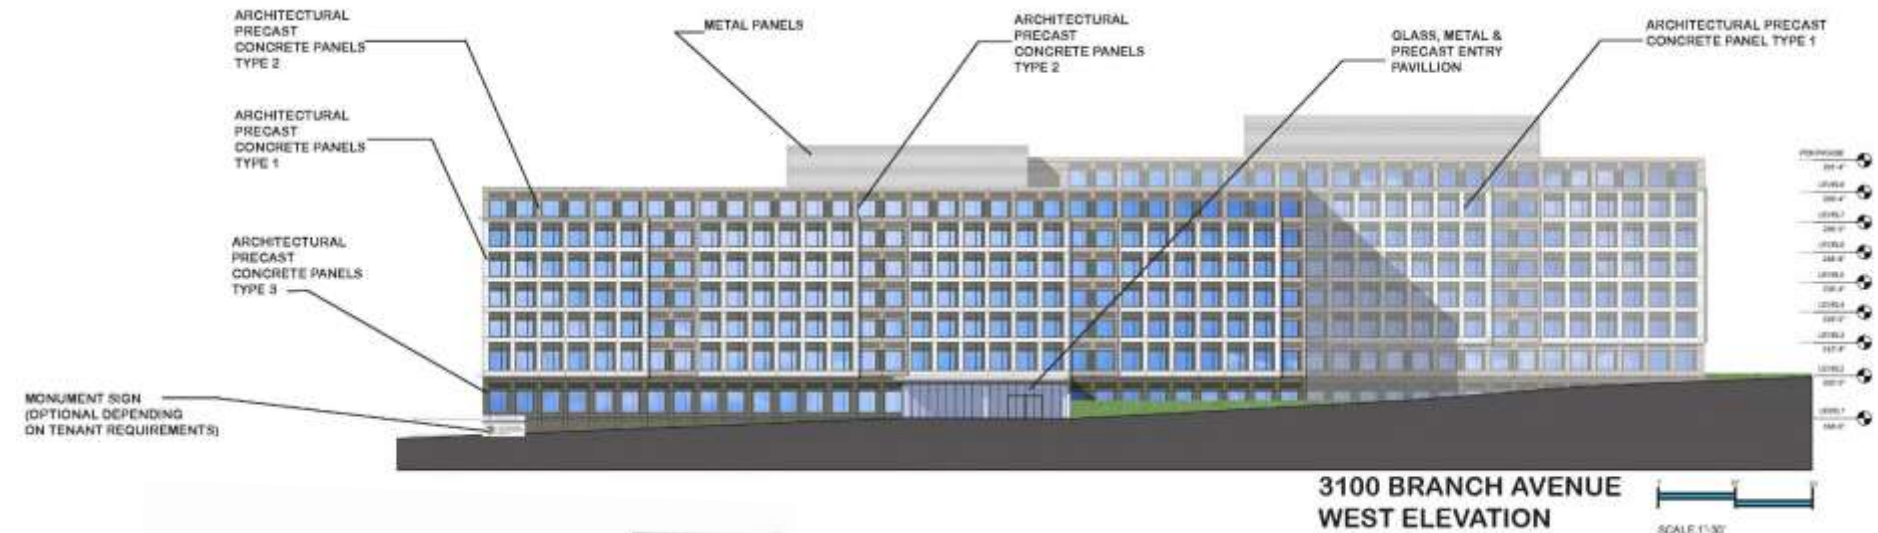


KEY PLAN

NORTHERN OFFICE ELEVATION


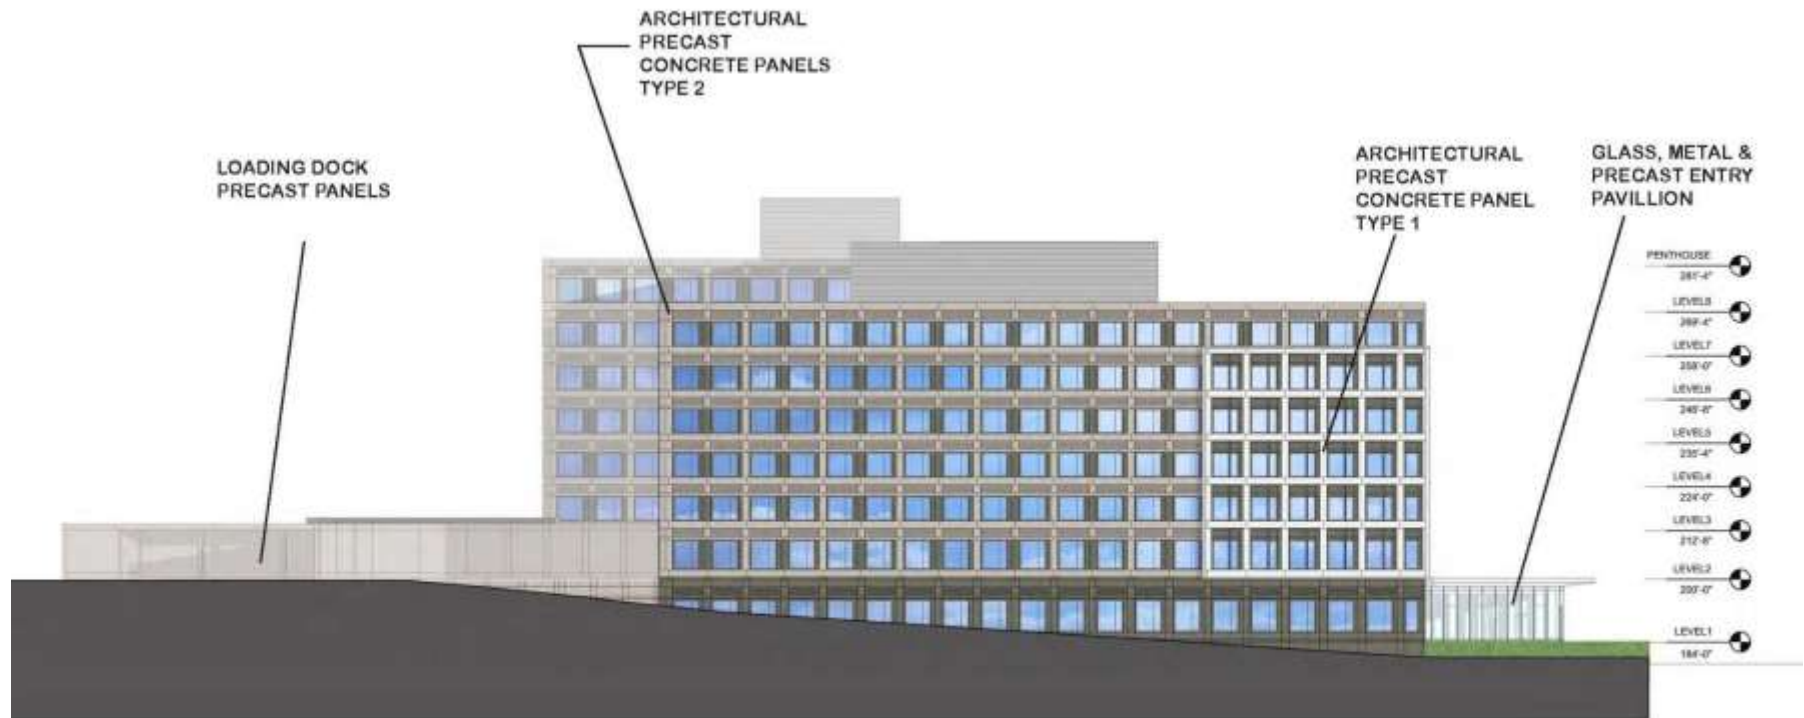


KEY PLAN

3100 BRANCH AVENUE
NORTH ELEVATION

 


EASTERN OFFICE ELEVATION

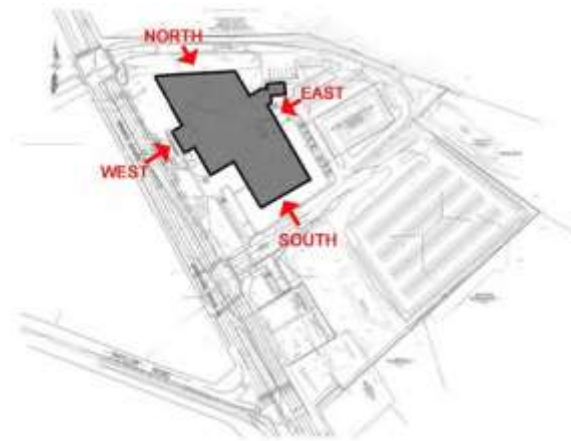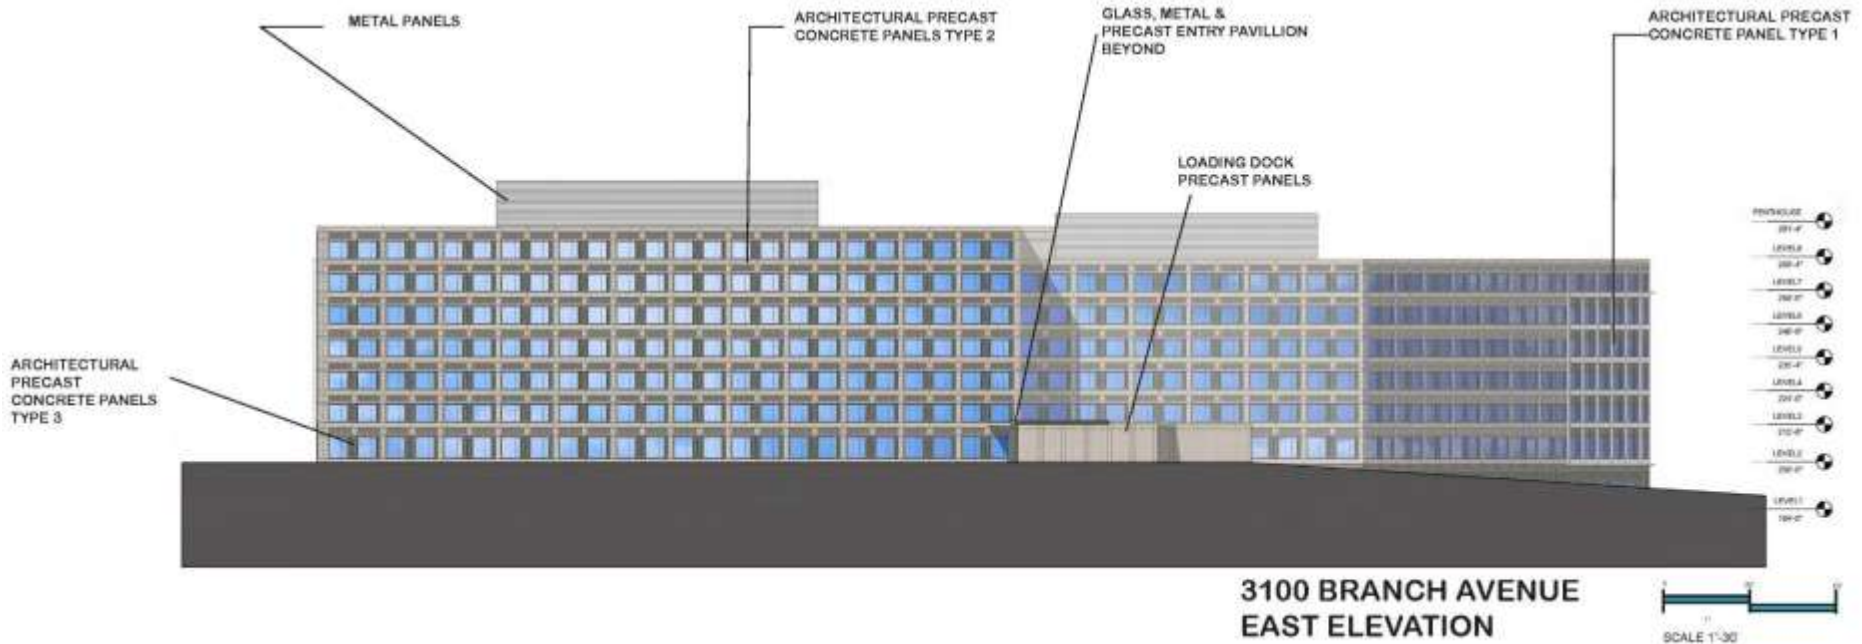


KEY PLAN

SOUTHERN OFFICE ELEVATION

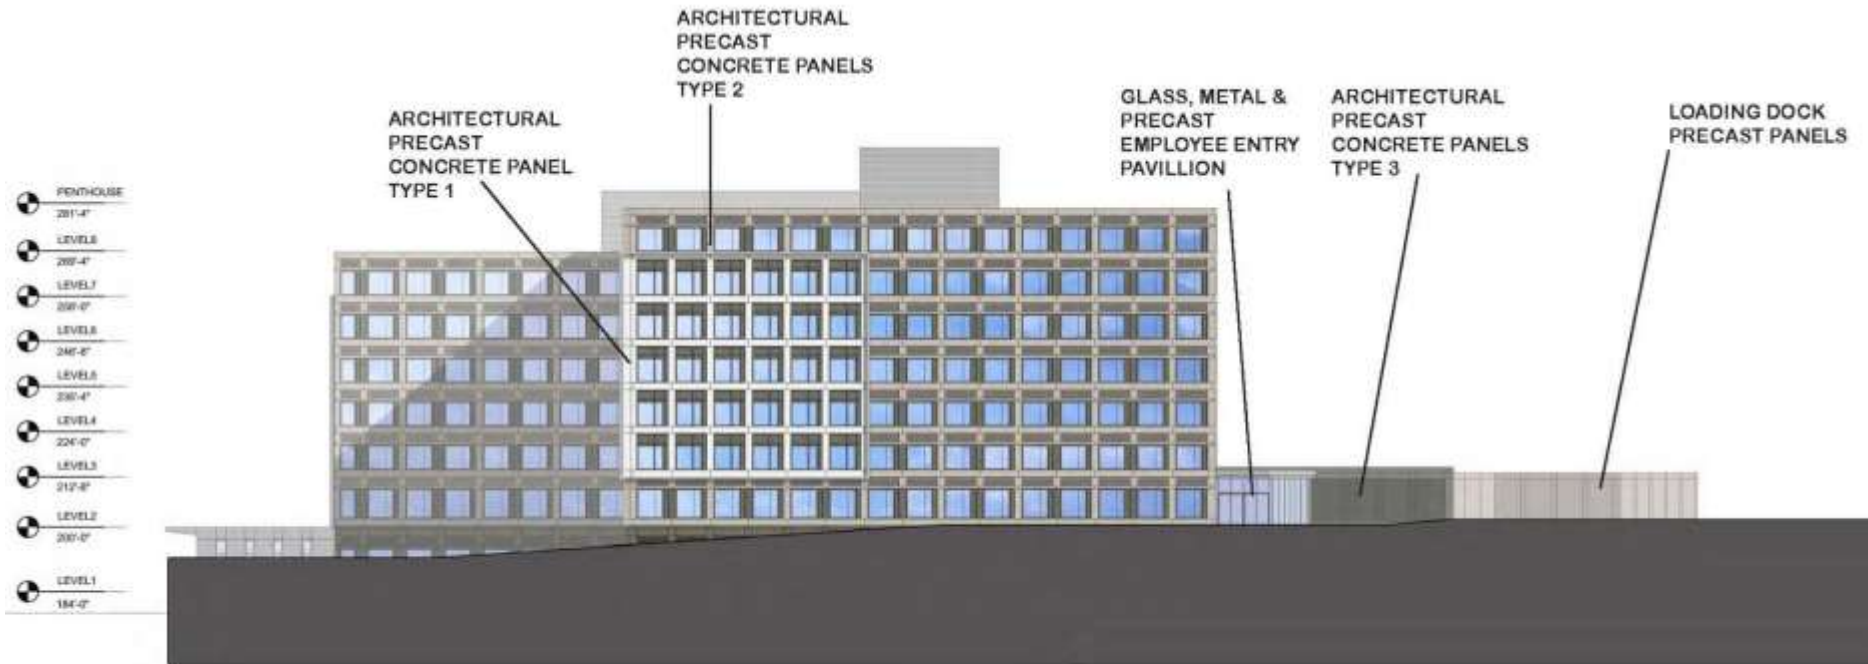


**3100 BRANCH AVENUE
SOUTH ELEVATION**

8' 30' 60'
1"
SCALE 1"=30'

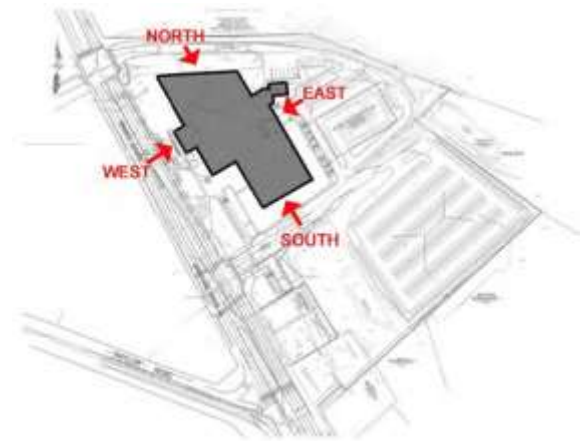


KEY PLAN

RETAIL ELEVATIONS - WEST & EAST

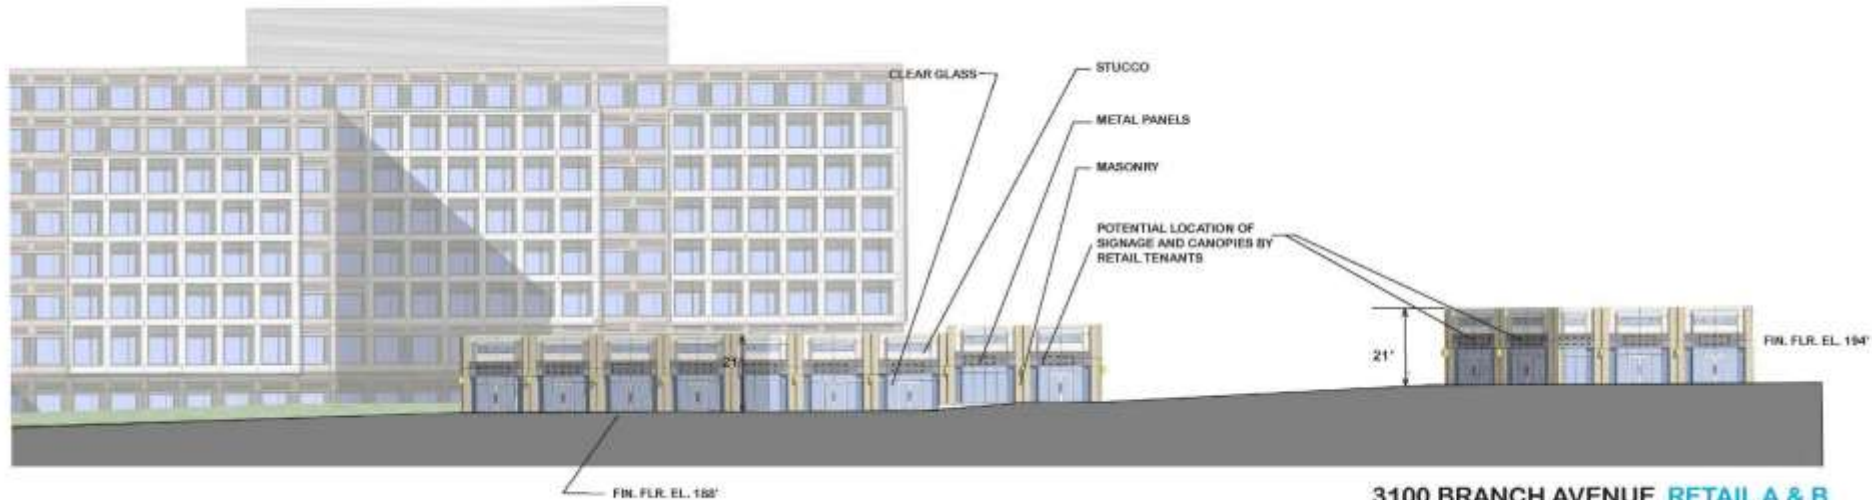


**3100 BRANCH AVENUE RETAIL A & B
WEST ELEVATION**

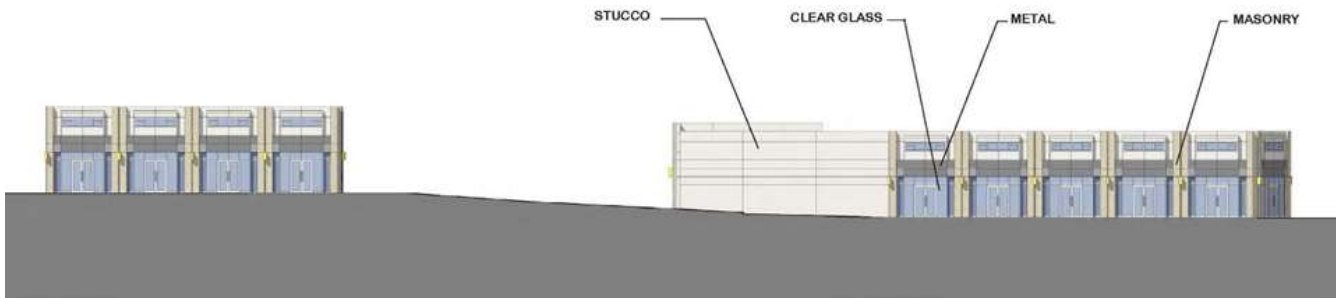

**RETAIL B
EAST ELEVATION**


**RETAIL A
EAST ELEVATION**

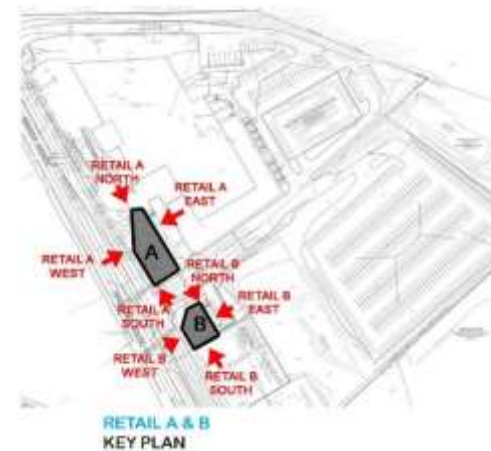

RETAIL ELEVATIONS - NORTH & SOUTH



RETAIL A
NORTH ELEVATION

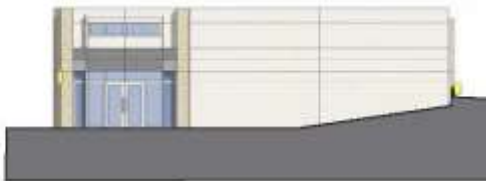


RETAIL A
SOUTH ELEVATION




RETAIL B
NORTH ELEVATION



RETAIL B
SOUTH ELEVATION
(PARTY WALL FOR FUTURE EXPANSION)

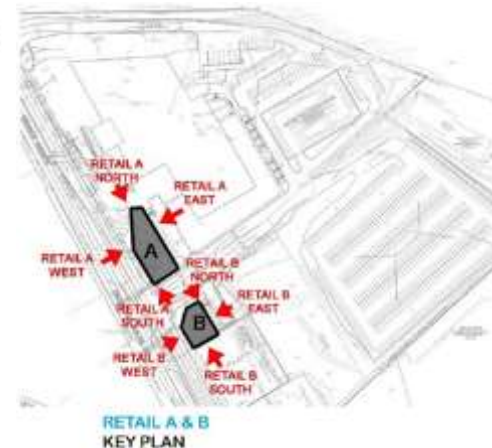


PARKING GARAGE ELEVATIONS - EAST & WEST

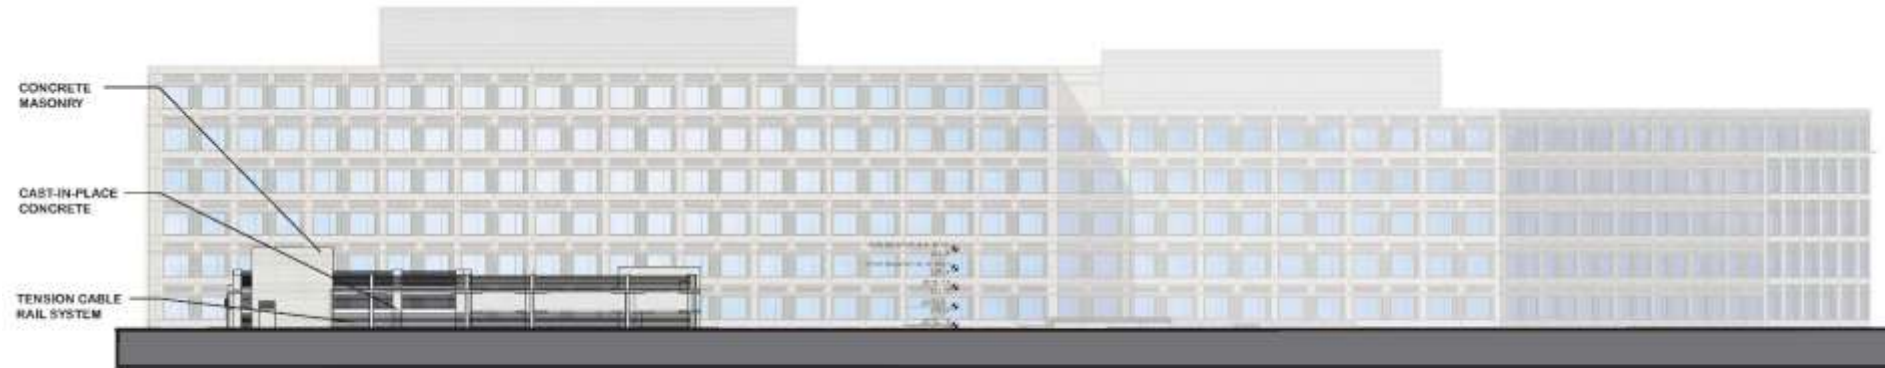


**PARKING GARAGE
EAST ELEVATION**

SCALE 1"=20'

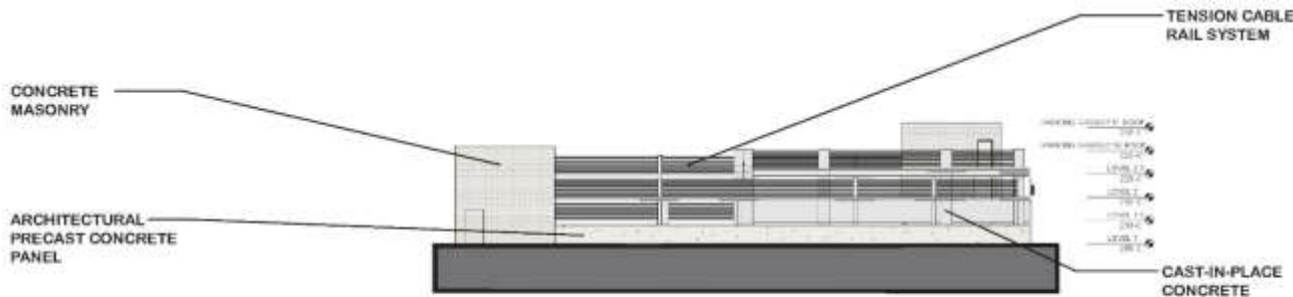


**PARKING GARAGE
WEST ELEVATION**

SCALE 1"=30'


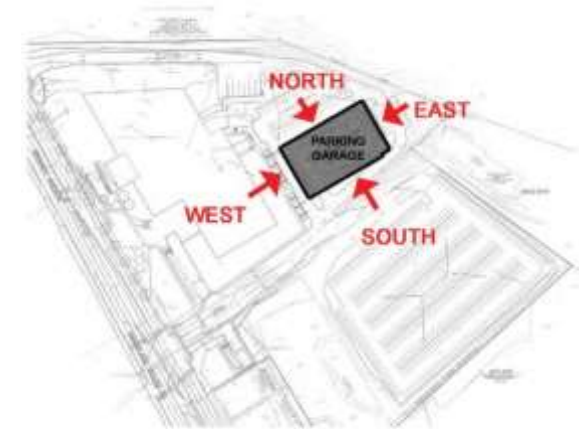


KEY PLAN


PARKING GARAGE ELEVATIONS - NORTH & SOUTH

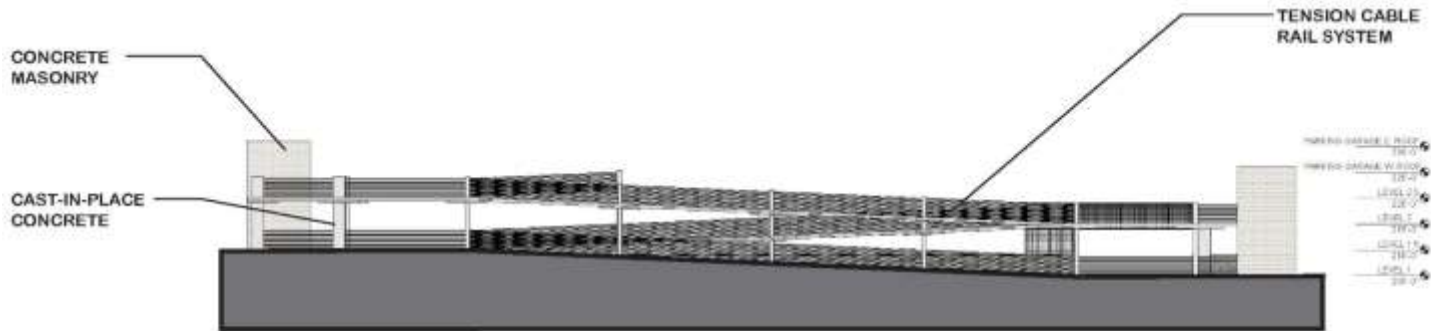

PARKING GARAGE
NORTH ELEVATION

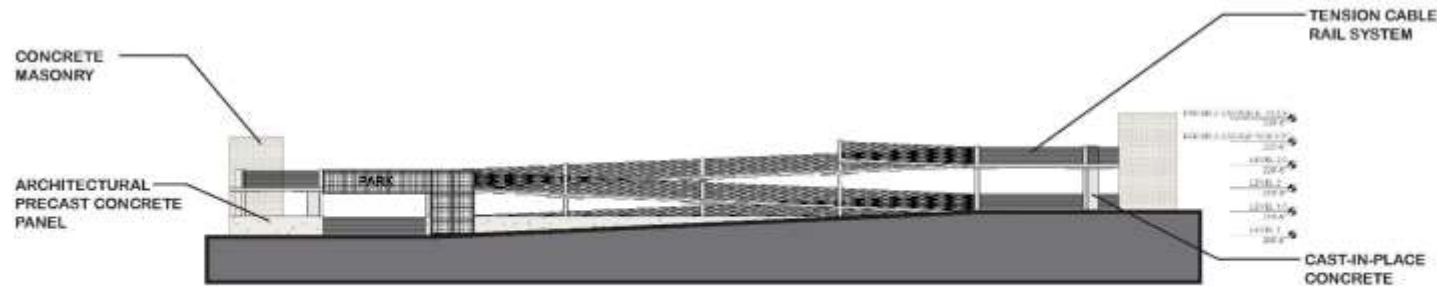 

PARKING GARAGE
SOUTH ELEVATION

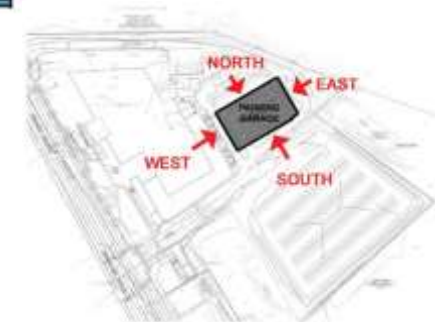

KEY PLAN