


ITEM: 5


CASE: DSP-12048

CHRIST APOSTOLIC CHURCH


GENERAL LOCATION MAP

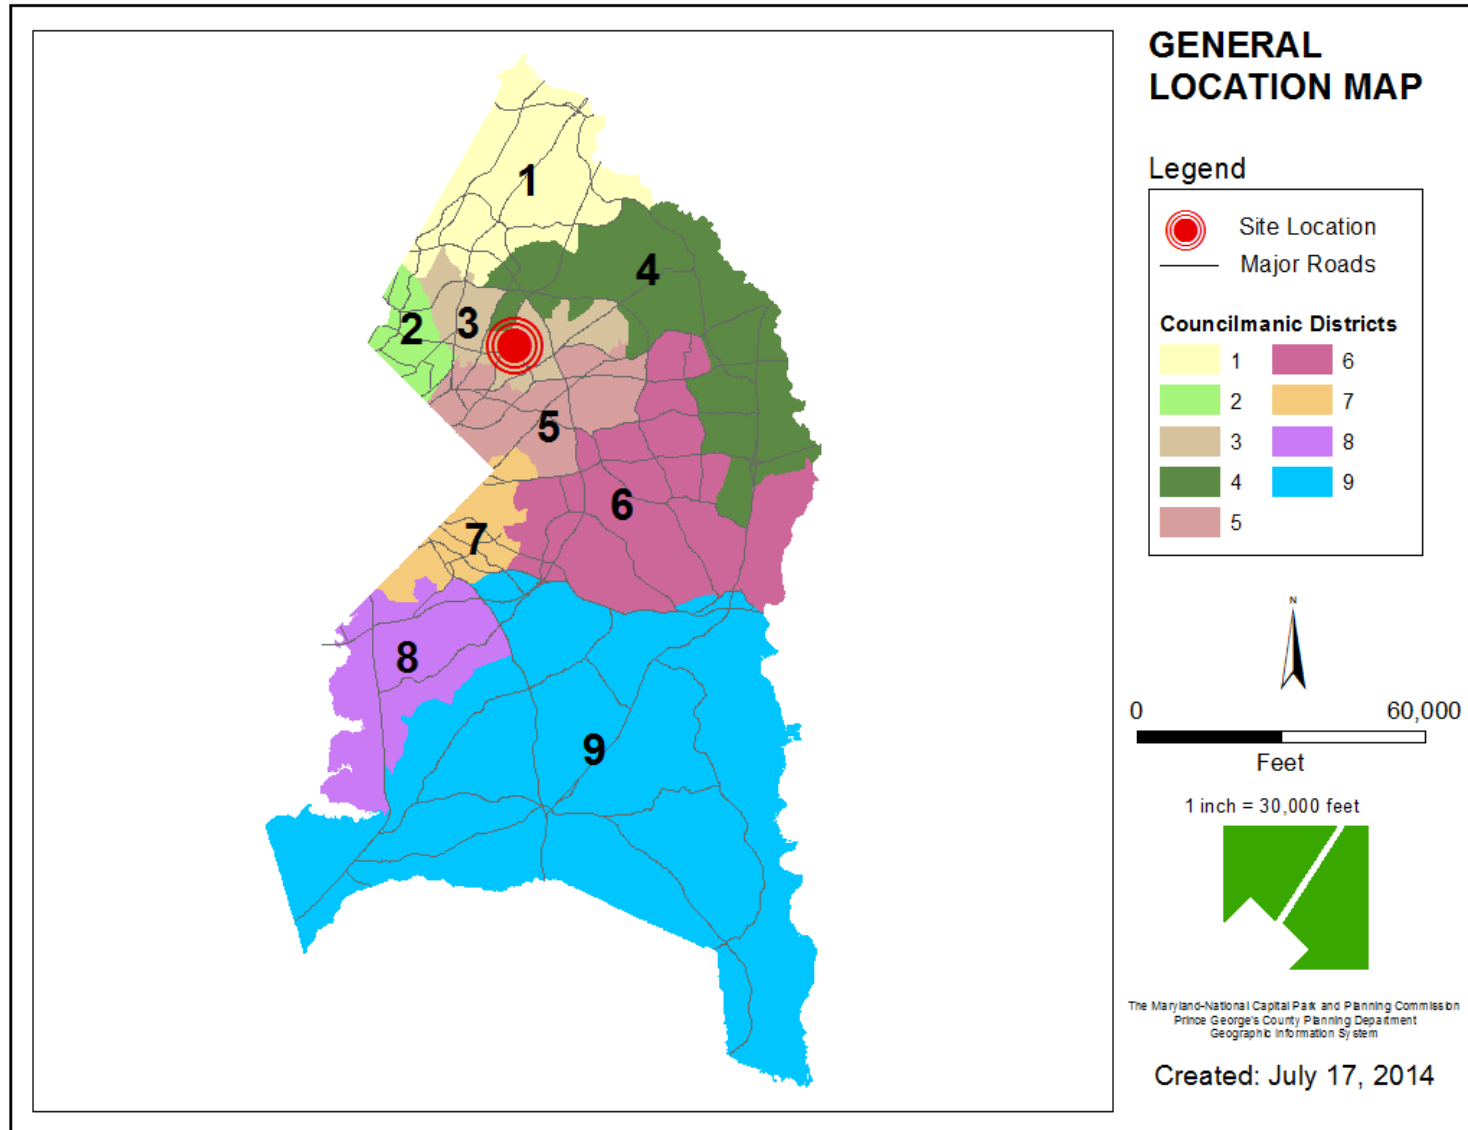


SITE VICINITY

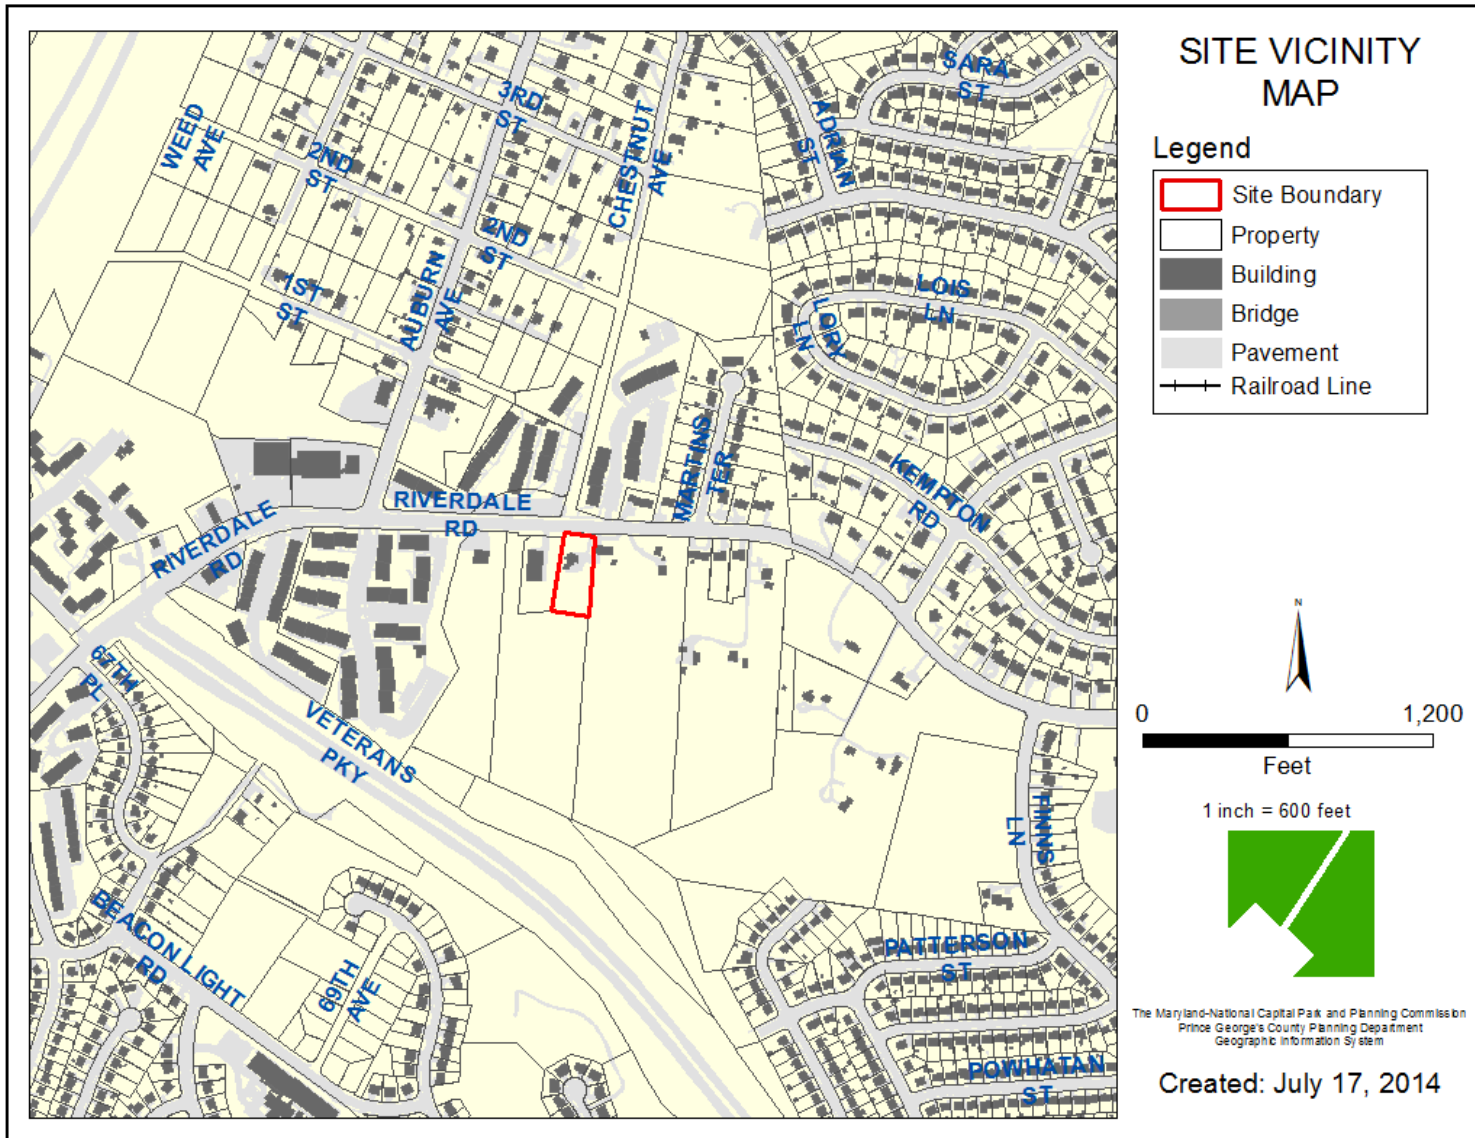


ZONING MAP

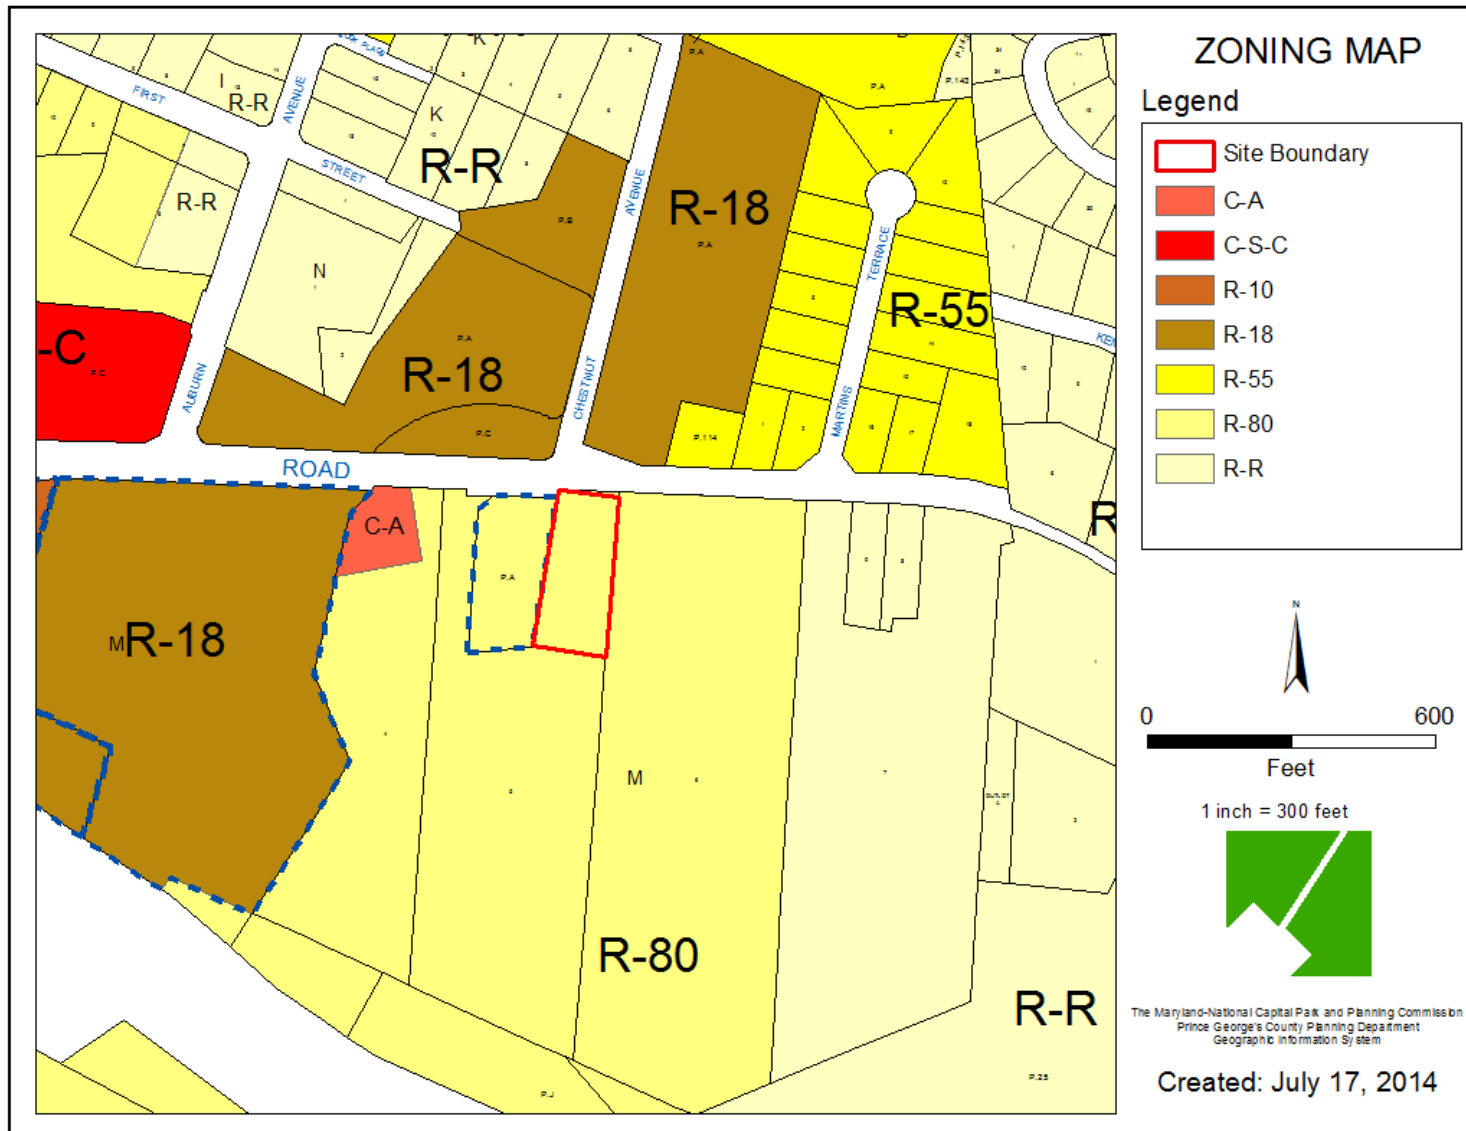


AERIAL MAP

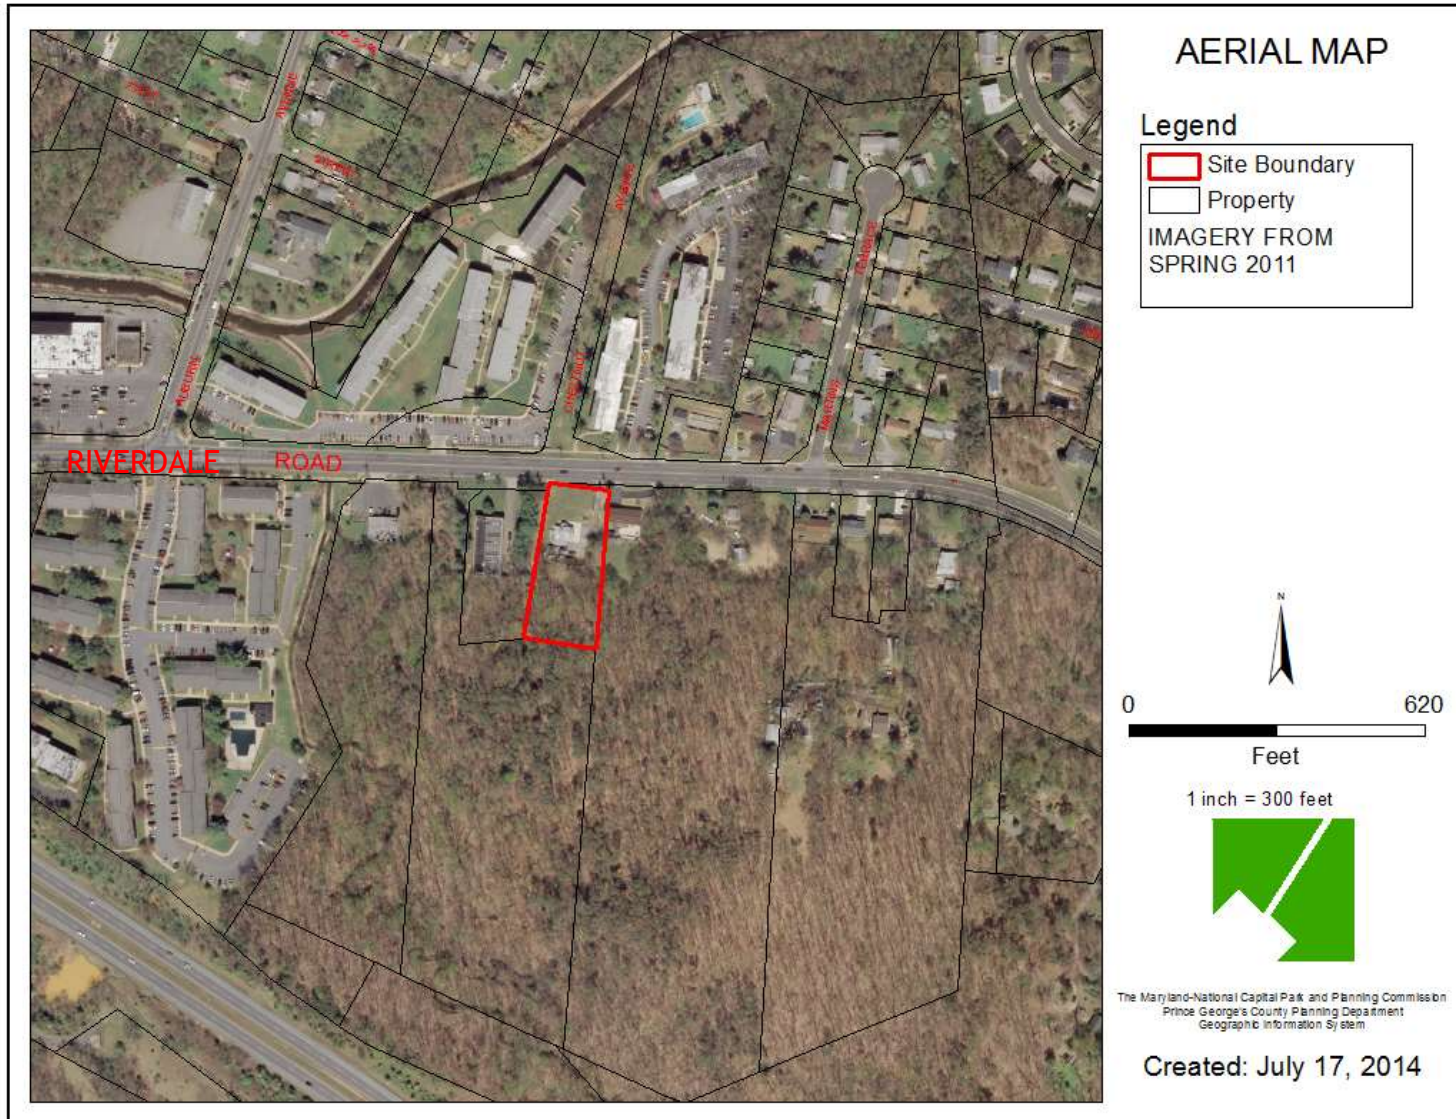

SITE MAP

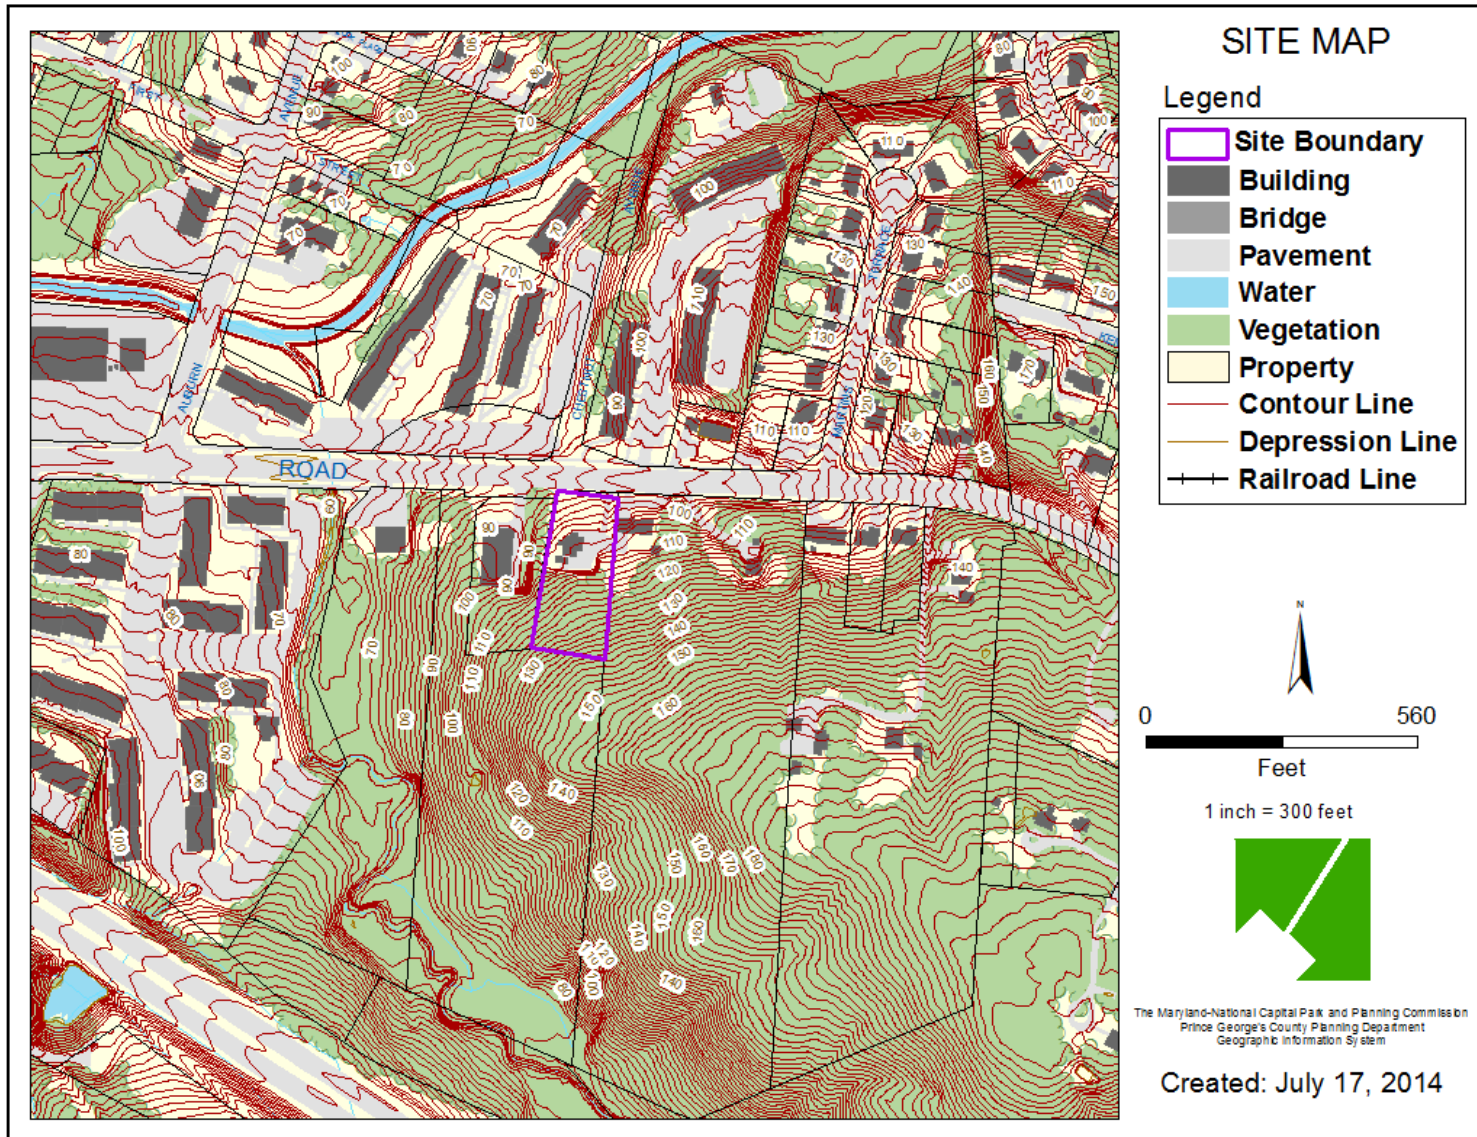


MASTER PLAN RIGHT-OF-WAY MAP

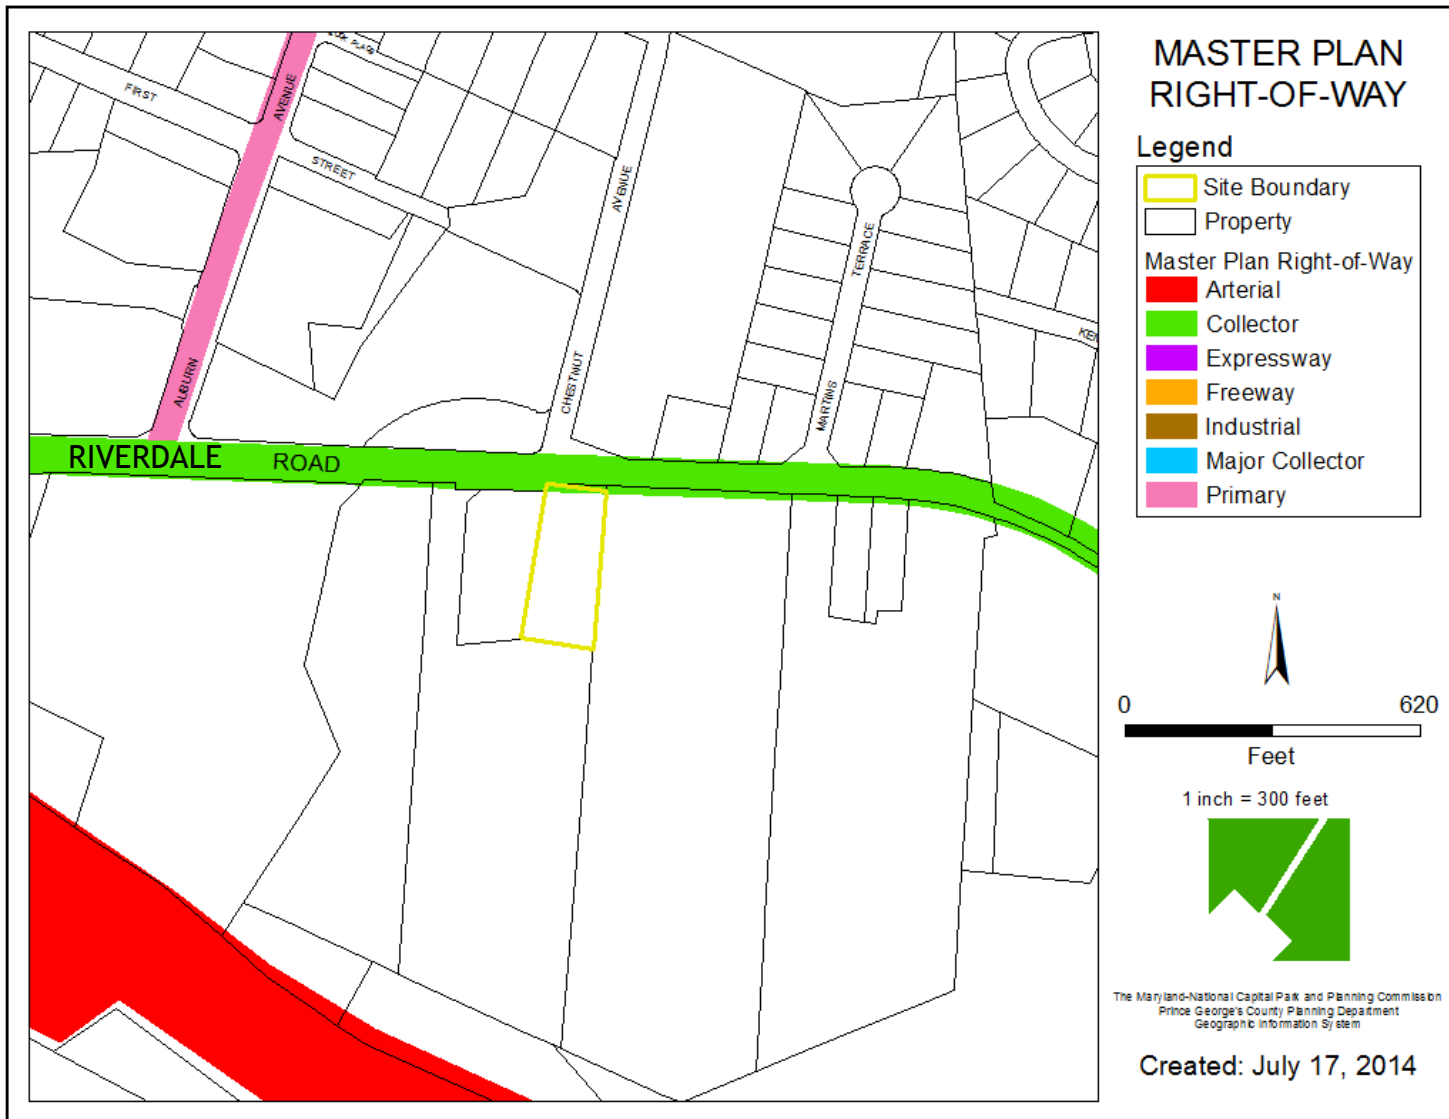


BIRD'S-EYE VIEW WITH APPROXIMATE SITE BOUNDARY OUTLINED



LANDSCAPE PLAN

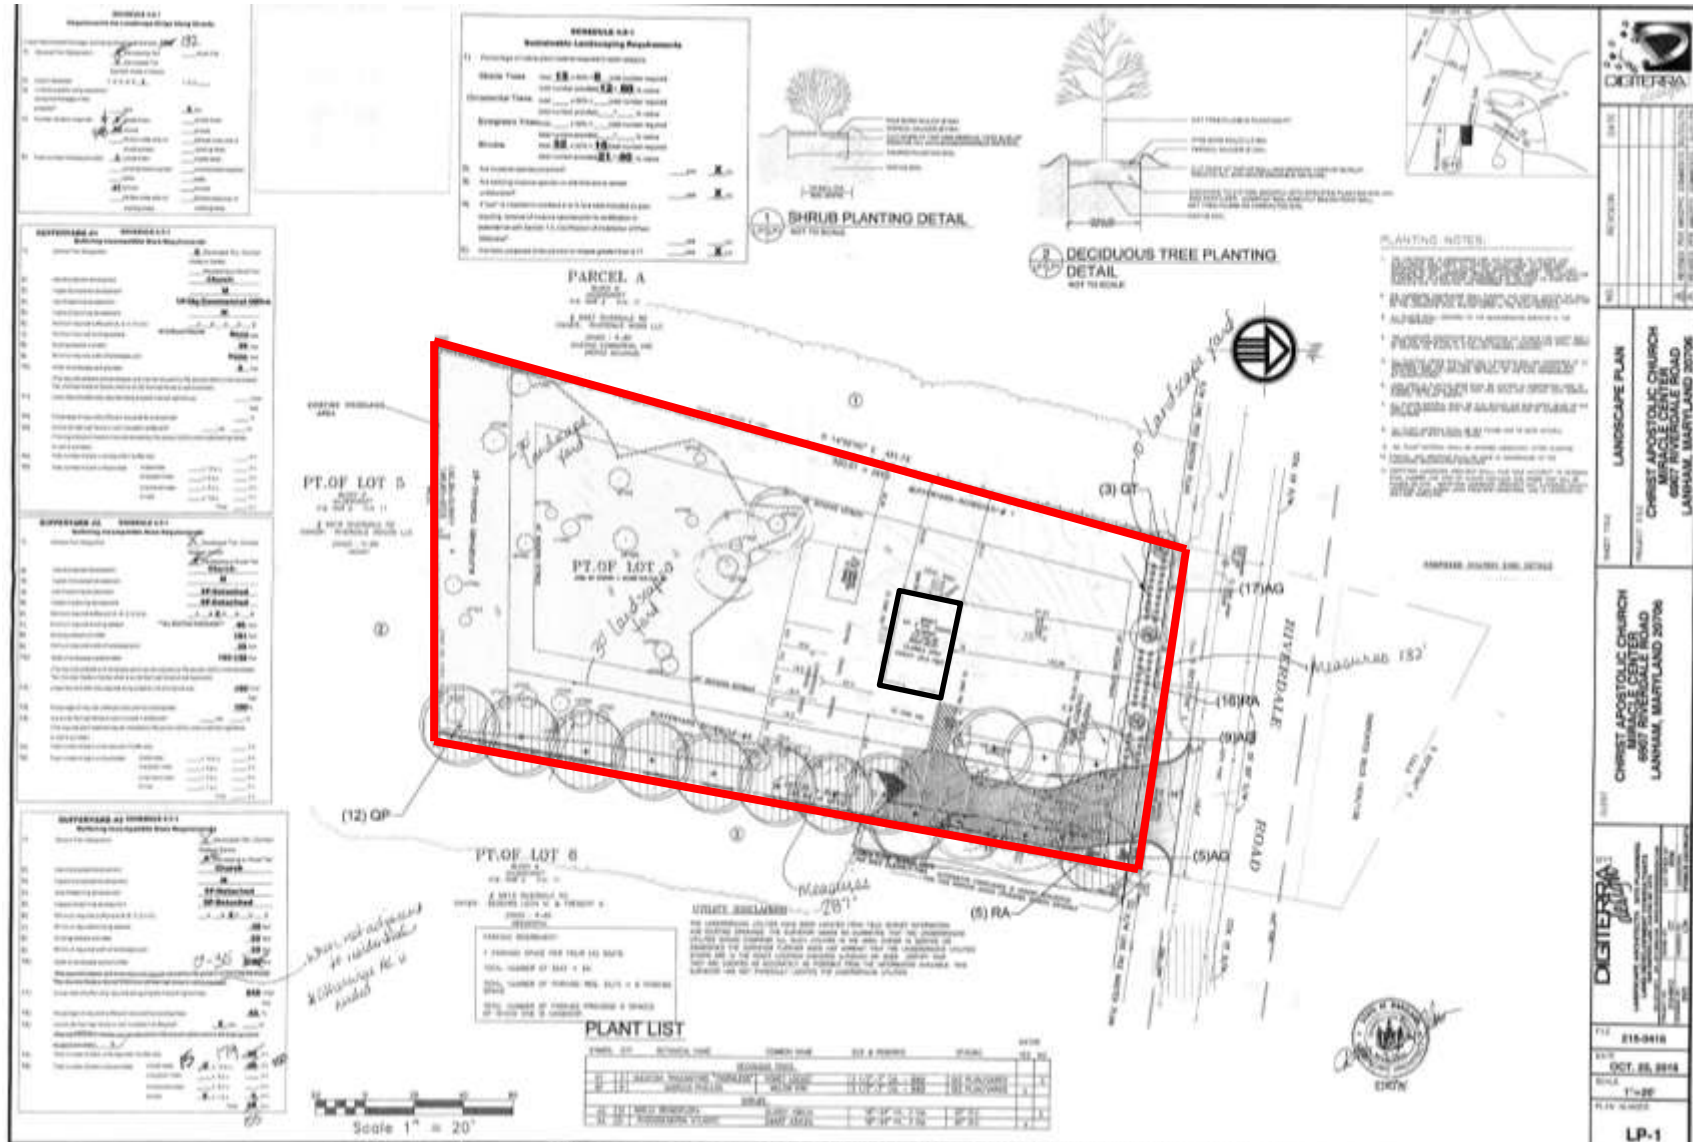

EXISTING CONDITIONS PLAN

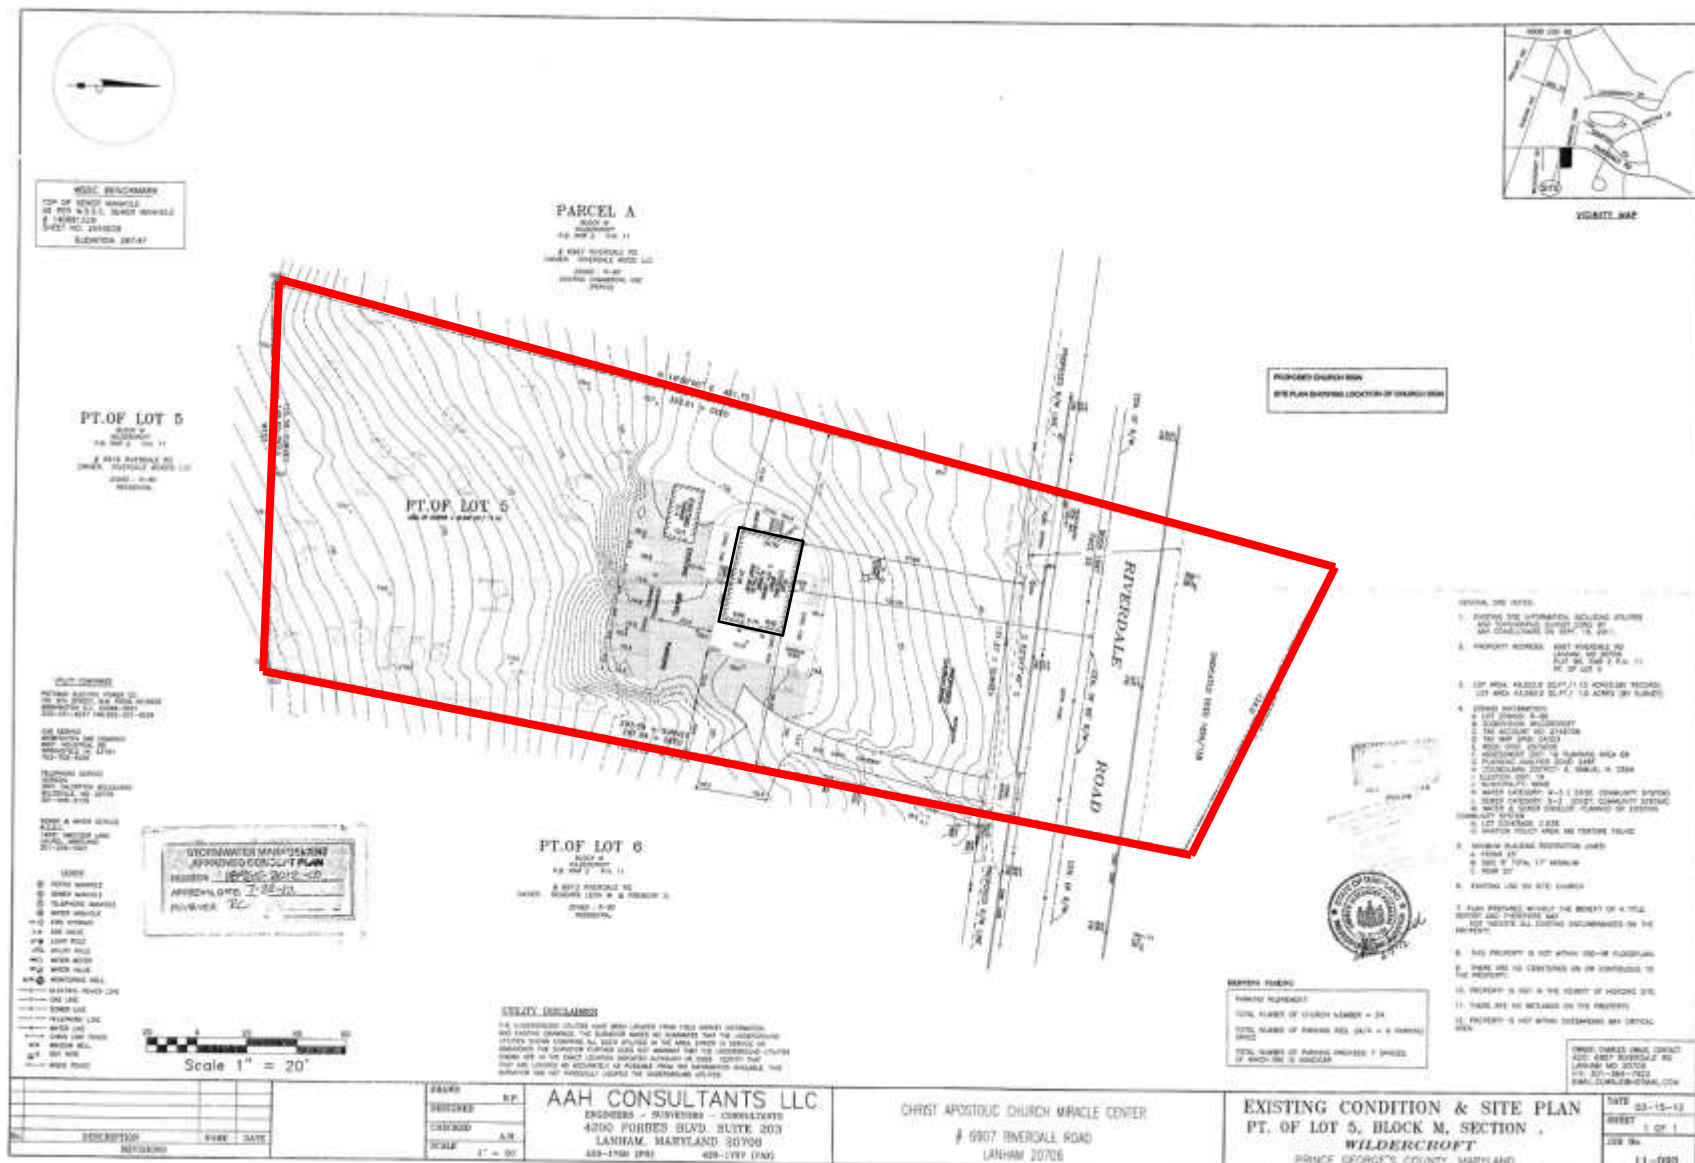

ELEVATIONS



FRONT ELEVATION
SCALE: 1/4" = 1'-0"

RIGHT ELEVATION
SCALE: 1/4" = 1'-0"



REAR ELEVATION
SCALE: 1/4" = 1'-0"



LEFT ELEVATION
SCALE: 1/4" = 1'-0"

Mutual Enterprise

CAD Services

Drawn: [signature]

Oroon Hill, Maryland 20745
Tel: (301) 886-8511

MEP Consultant

Project

HOUSE ELEVATIONS
8907 RIVERDALE ROAD
LANHAM, MD 20706

Consultants

Sunday Ogilvie
(B.S. Arch M.S. Planning)
2409 Oxon Run Drive
Temple Hills, Md 20744

Sheet Title

ELEVATIONS

Project No.

Date: 8-5-12

Drawn By: [signature]

Scale: AS SHOWN

Sheet

A-1

SIGN DETAIL

EXPRESSIGN 4318 Baltimore Avenue Bladensburg MD 20710 Phone 301-864-2802 Fax: 301-864-2805 joel@express-sign.com or michelle@express-sign.com		IMPORTANT: This illustration design and the related specifications ("Design") are submitted solely for the recipient's use in evaluating an order from ExpressSign and on the condition that recipient agrees not to use, reproduce or disclose the Design without written authorization from ExpressSign. The Design is the exclusive and confidential property of ExpressSign until released through execution of a production order and payment in full.		CUSTOMER CACMC JOB / QUOTE #	CONTACT JH Charles White DUE APPROVED BY	
☐ Install ☒ Customer P/U ☐ Courier ☐ UPS Ground ☐ Overnight ☐ Our Truck ☐ Other		Address Christ Apostolic Church 6907 Riverdale Rd Lanham, MD 20706 Attn: Charles White 202-986-8401		Dept. -Grfx	Completed By	ExpressSign Label on back ☐ YES

Overall Sign Sq Ftg
4' x 5' = 20 Total Sq Ft
Scale - 1" = 1'-0"

1 Qty
57" tall x 4' MDO Sign 1/2" Thick

- Painted Ivory
- with Burgundy graphics
- Logo Teal & Black logo
- Doublesided
- 4"x4"x 10' Pressure Treated Posts
- Sign will be mounted via alum angle brackets to the posting

Scale 1" = 1'-0"

SIGN DETAIL

Overall Sign Sq Ftg
4' x 5' = 20 Total Sq Ft
Scale - 3/4" = 1'-0"

4' Sign

5' Sign

8'-4" to Top of Sign

7' Above Ground

4" x 4" x 10' Pressure Treated Post

12" dia. Concrete Footer

3' in Concrete

EXPRESS SIGN

418 Baltimore Boulevard MD 20710
Tel: 410-261-1234
Fax: 410-261-1235
info@express-sign.com or info@express-sign.com

☐ Install ☒ Customer P/U ☐ Courier
☐ UPS Ground ☐ Overnight ☐ Our Truck
☐ Other

Express Yourself.
We'll Help.

PERCUTANT: This illustration depicts and the related specifications ("Design") are submitted solely for the recipient's use in evaluating, in order to determine if the Design meets the recipient's requirements. The recipient agrees not to use, replicate or distribute the Design without written authorization from ExpressSign. The Design is the exclusive and confidential property of ExpressSign and will remain the property of a production artist and remains in full.

Address: **Christ Apostolic Church**
6907 Riverdale Rd
Lanham, MD 20706
Attn: Charles White 202-986-8401

Dept. **-Gfx**

Completed By

ExpressSign Label on back ☐ YES

Pg 2 of 2

CUSTOMER
CACMC Charles White
JOB / QUOTE #
DUE
CONTACT
Charles White
APPROVED BY