


ITEM: 7


CASE: DSP-15041

STAYBRIDGE SUITES AT LARGO


GENERAL LOCATION MAP

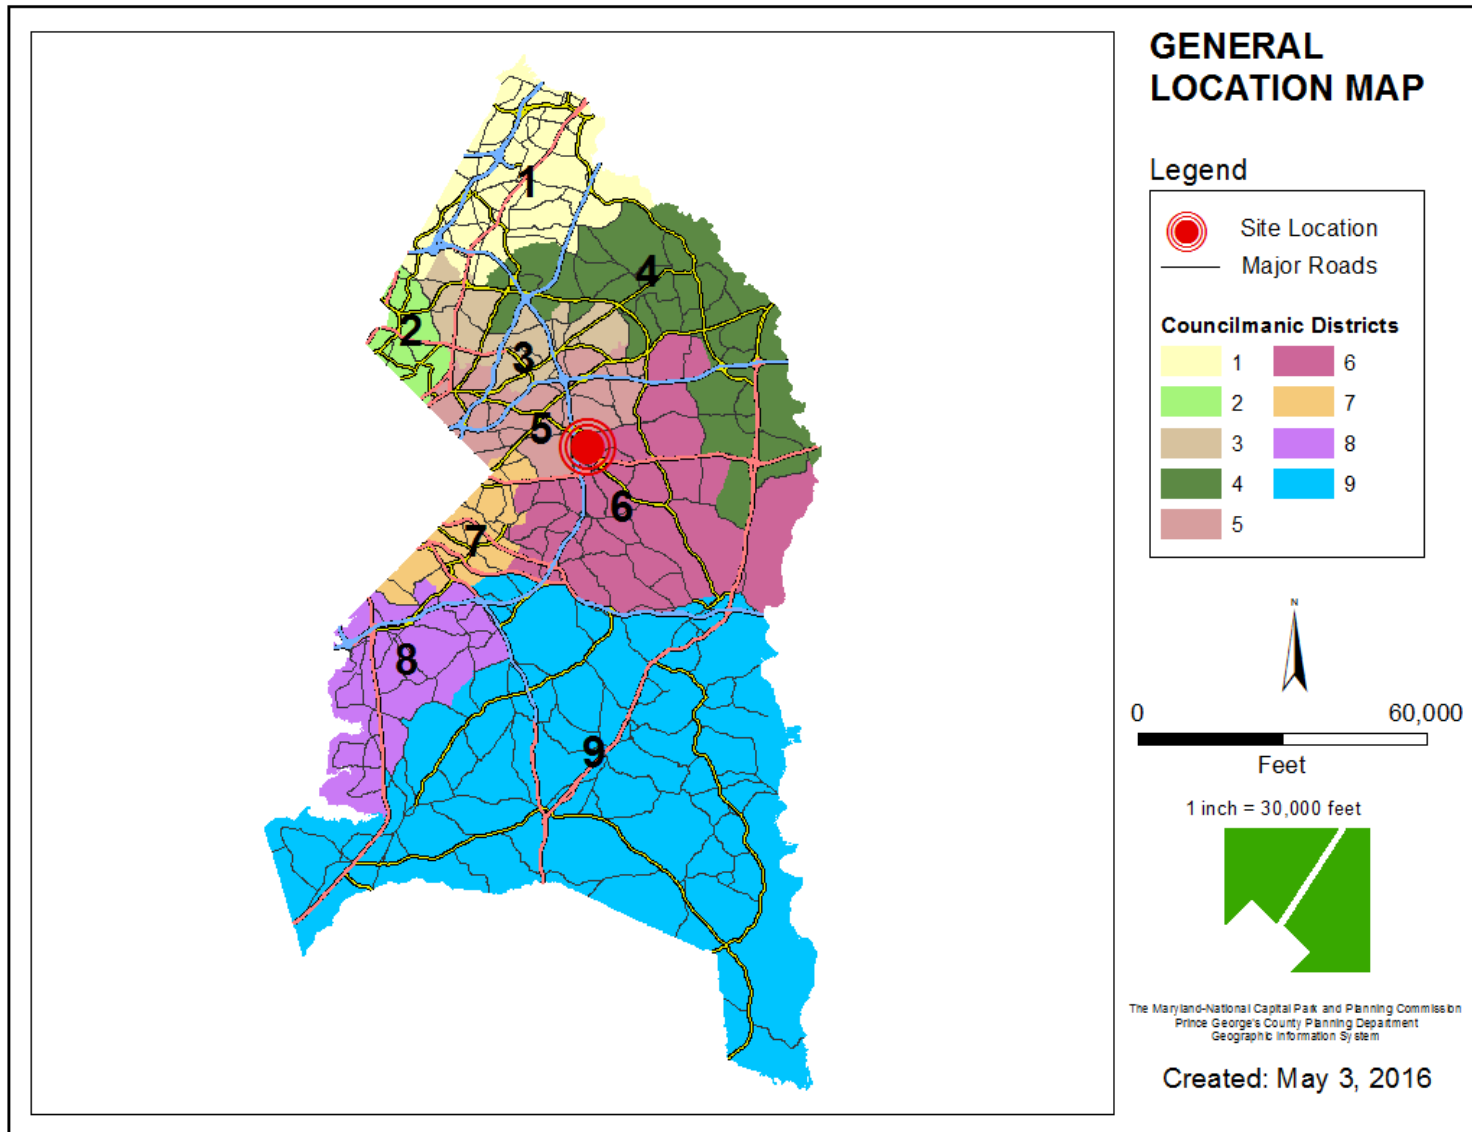


SITE VICINITY

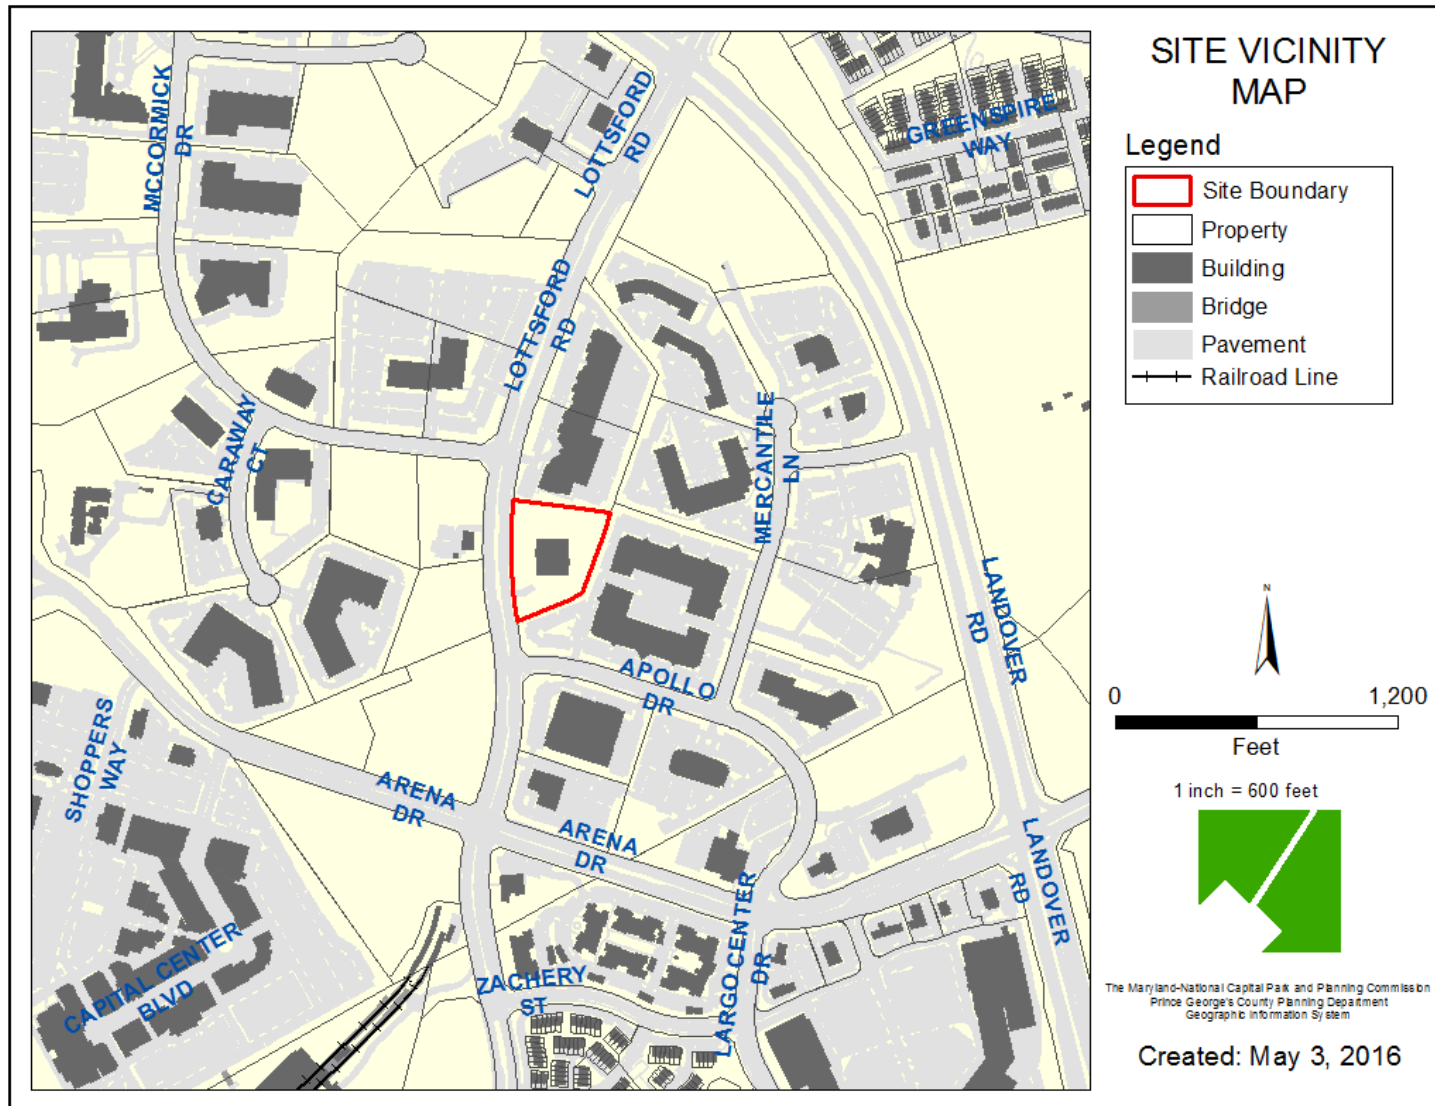


ZONING MAP

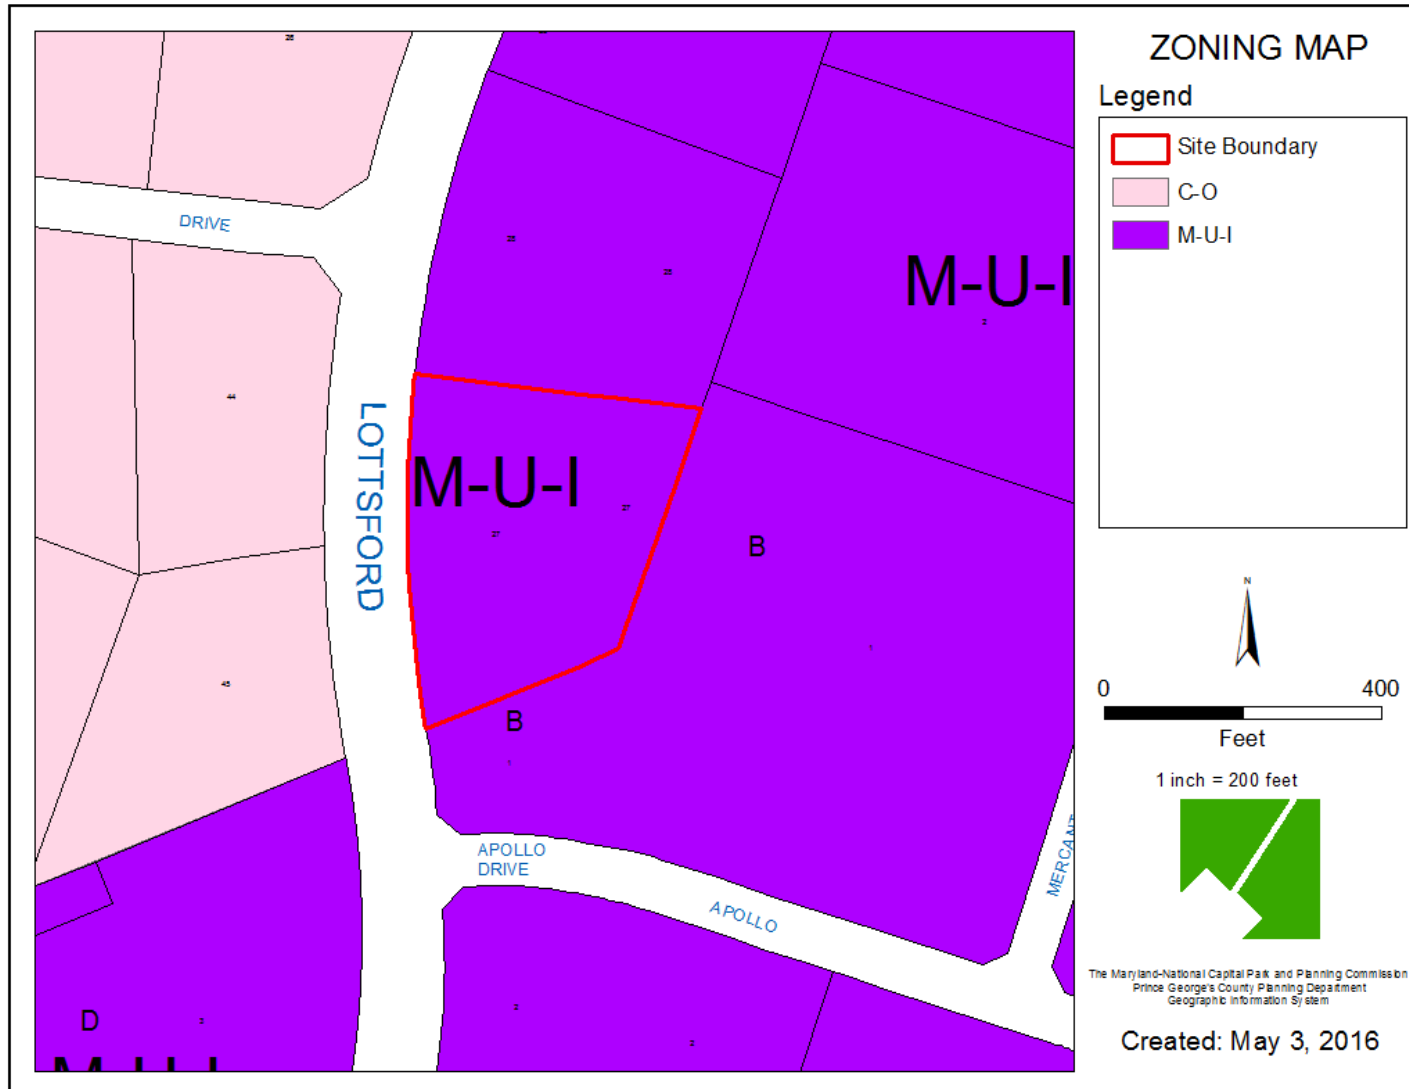


OVERLAY MAP

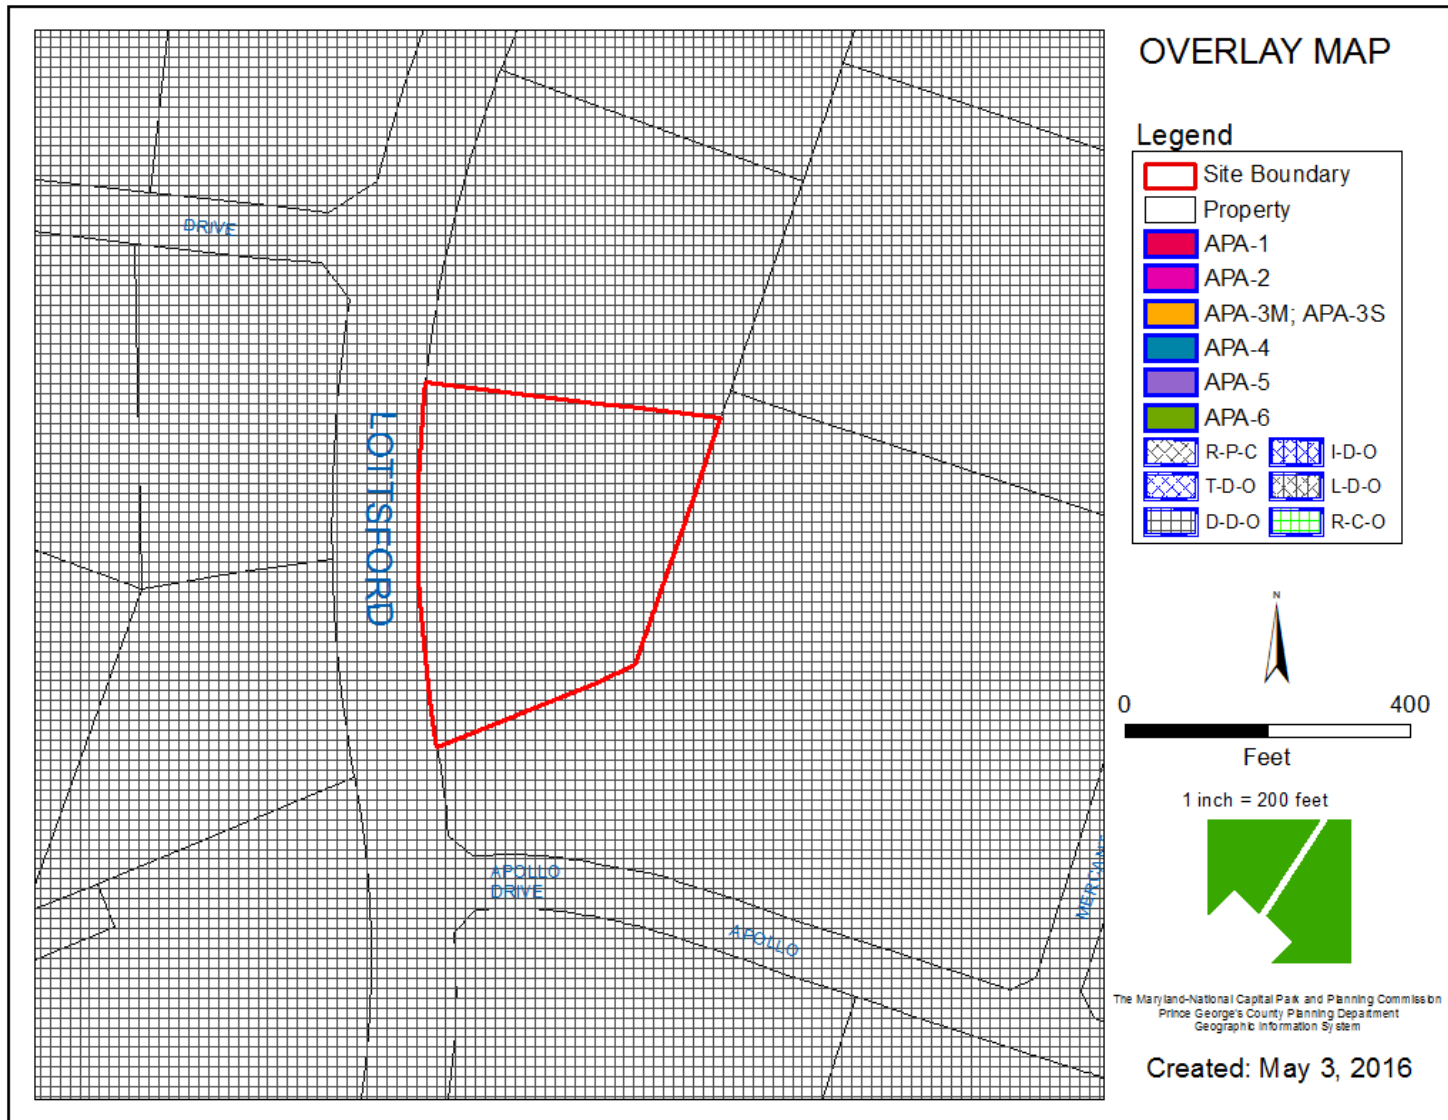


AERIAL MAP

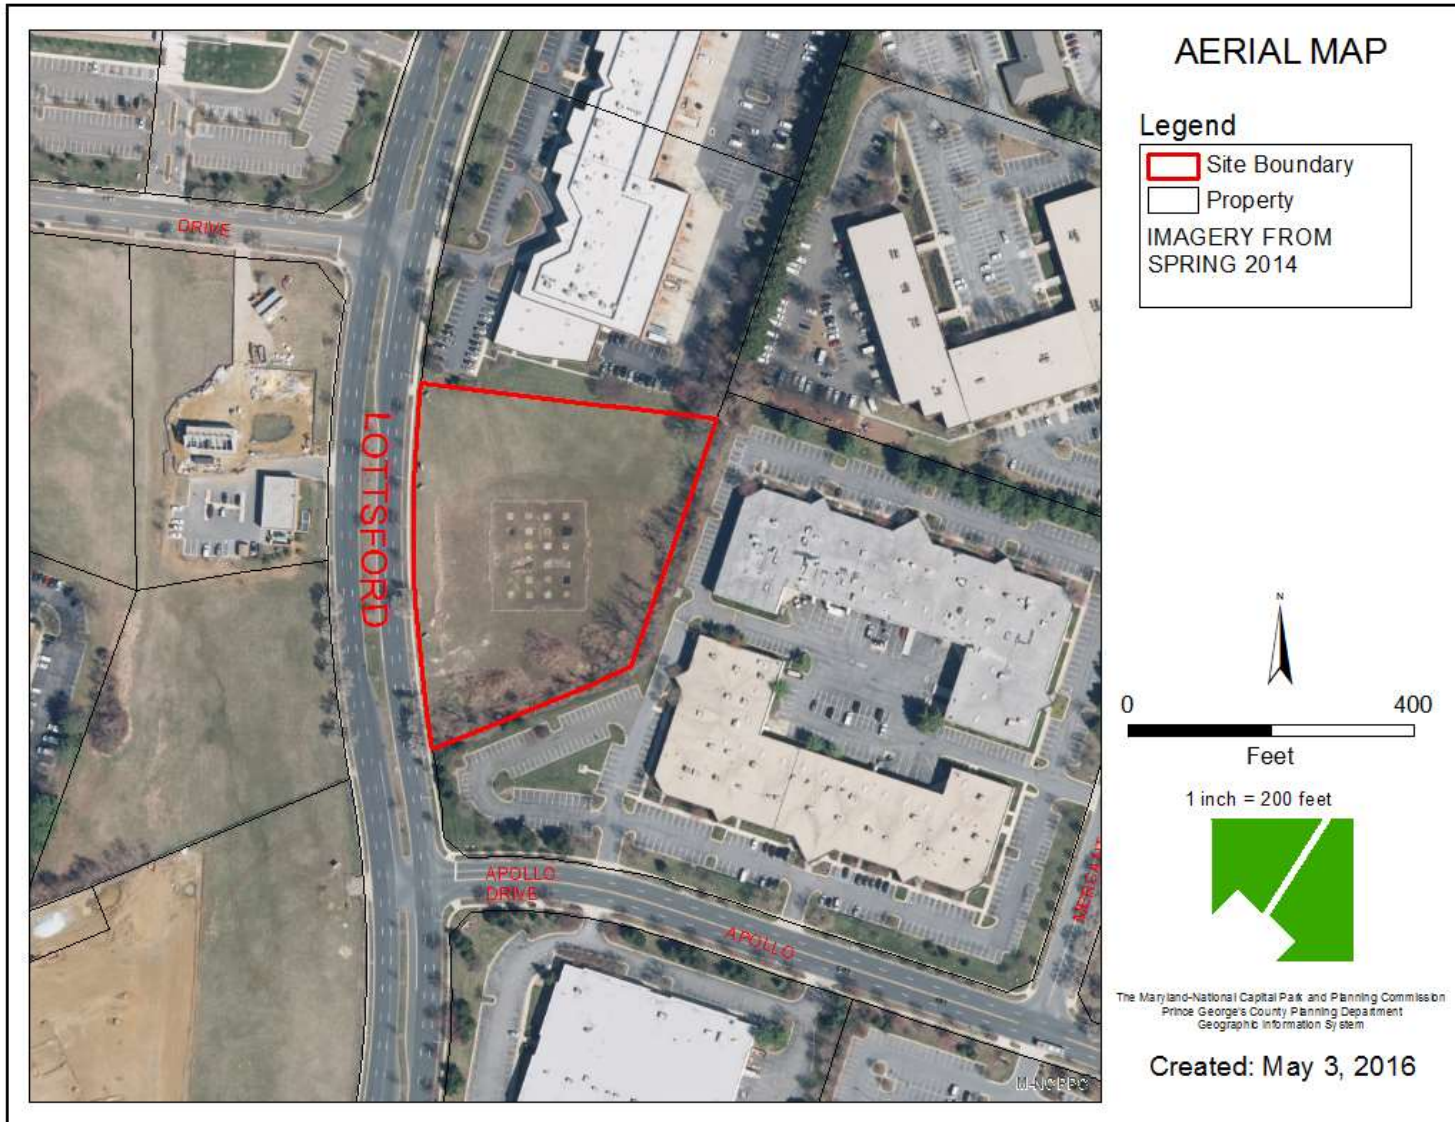


SITE MAP

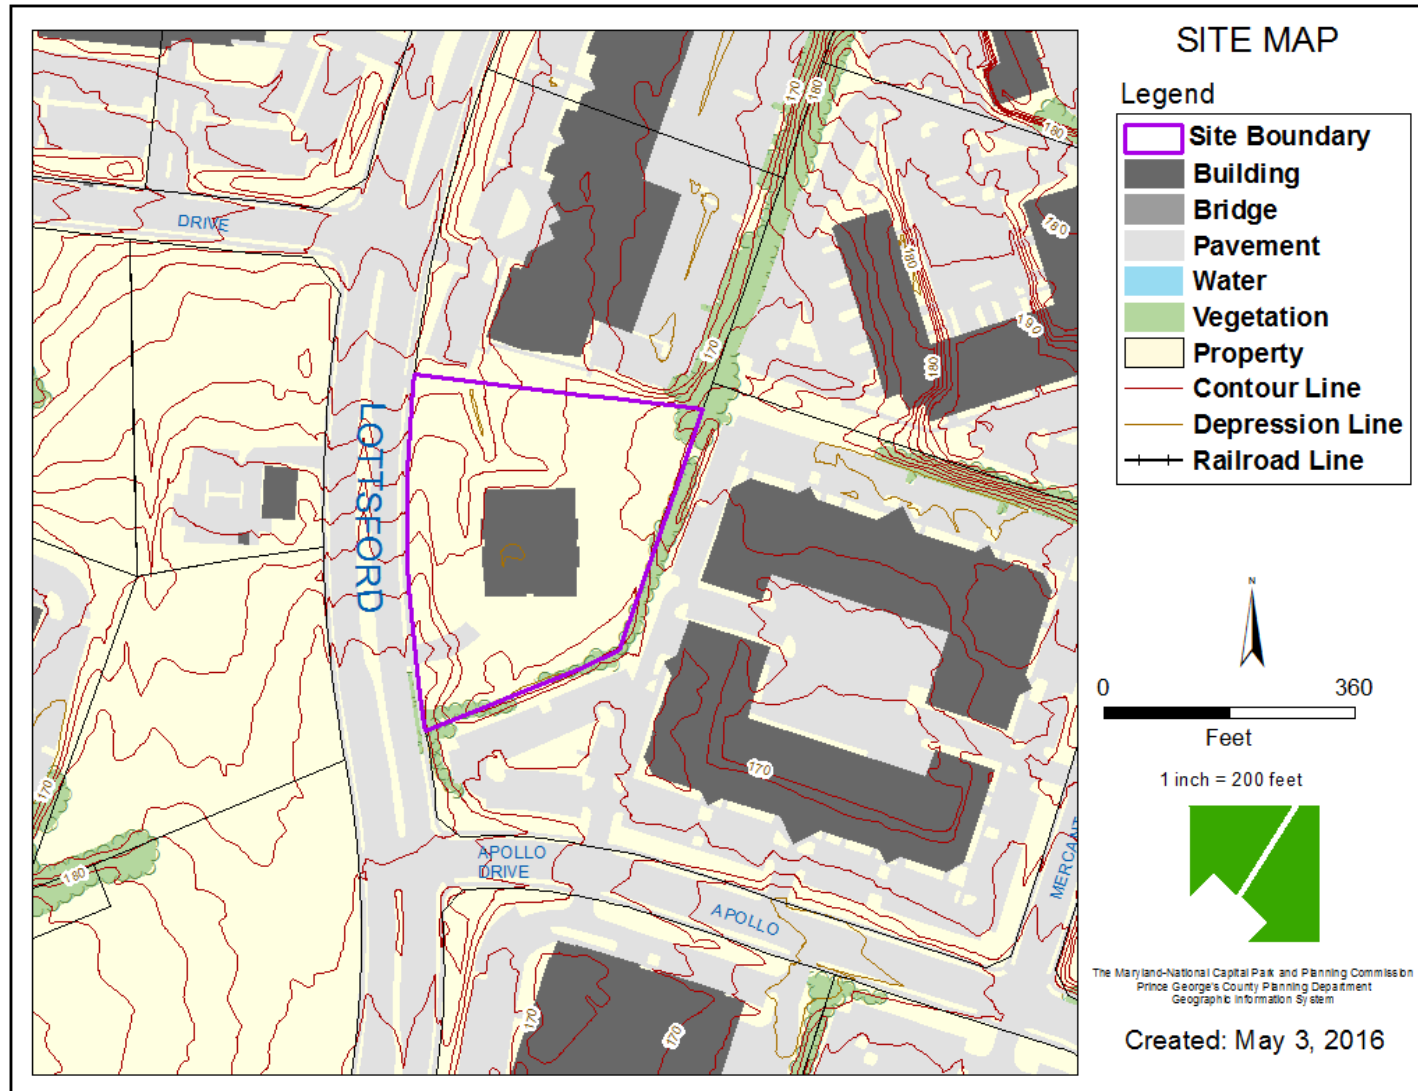

MASTER PLAN RIGHT-OF-WAY MAP

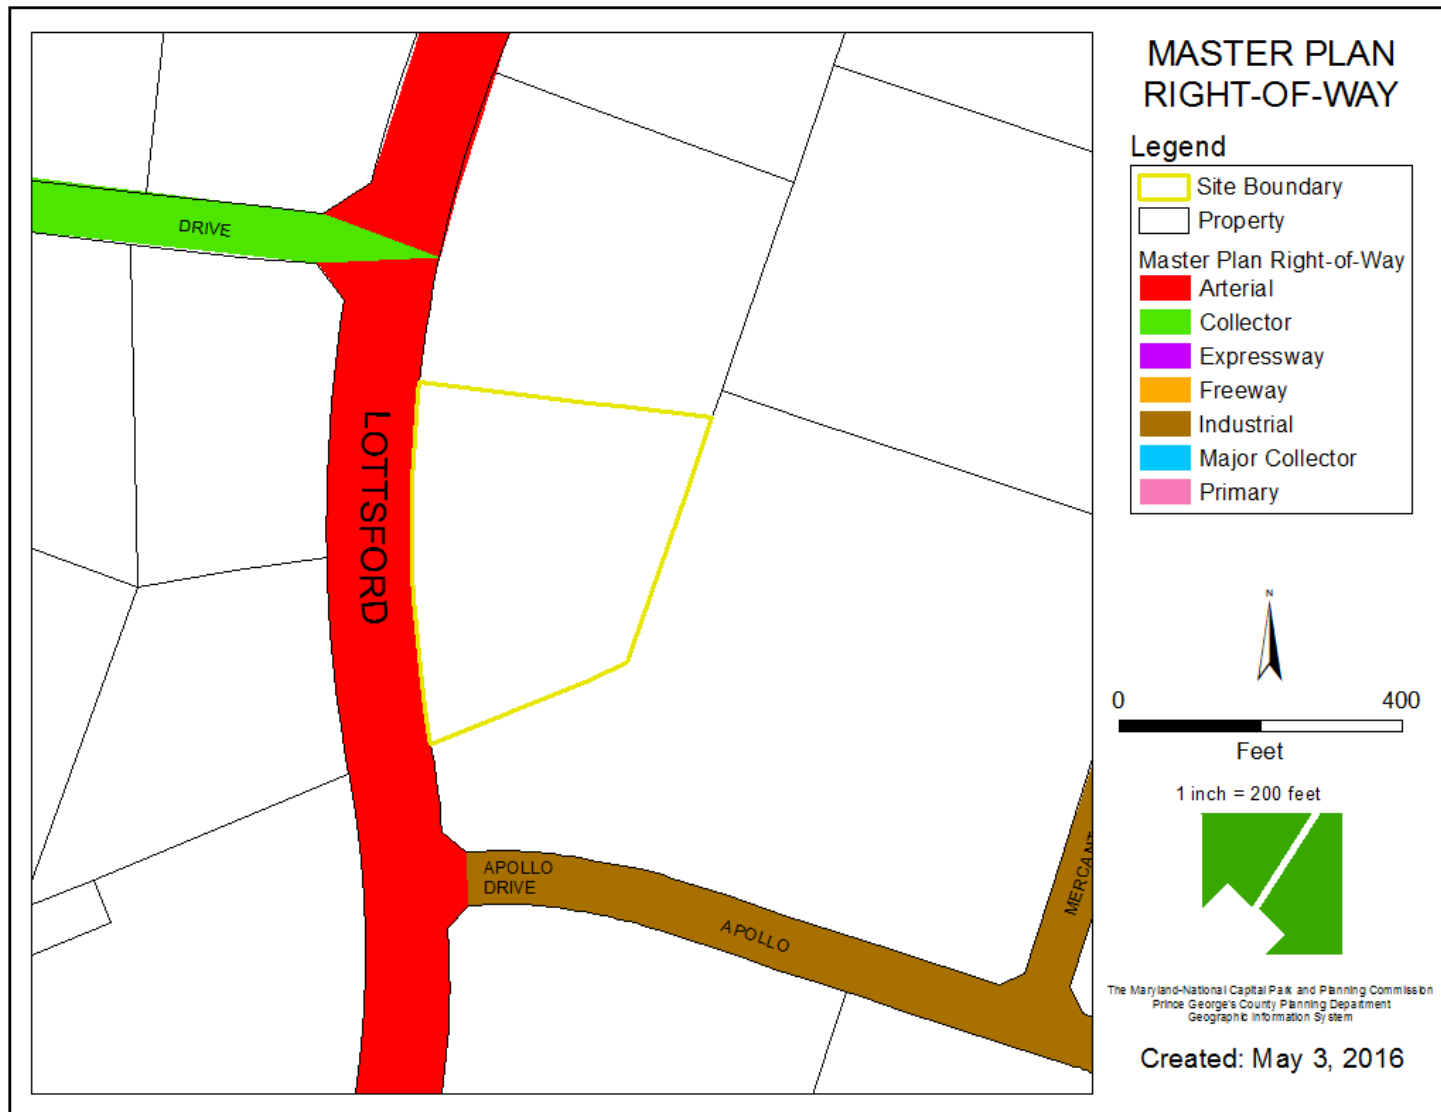


BIRDS EYE VIEW

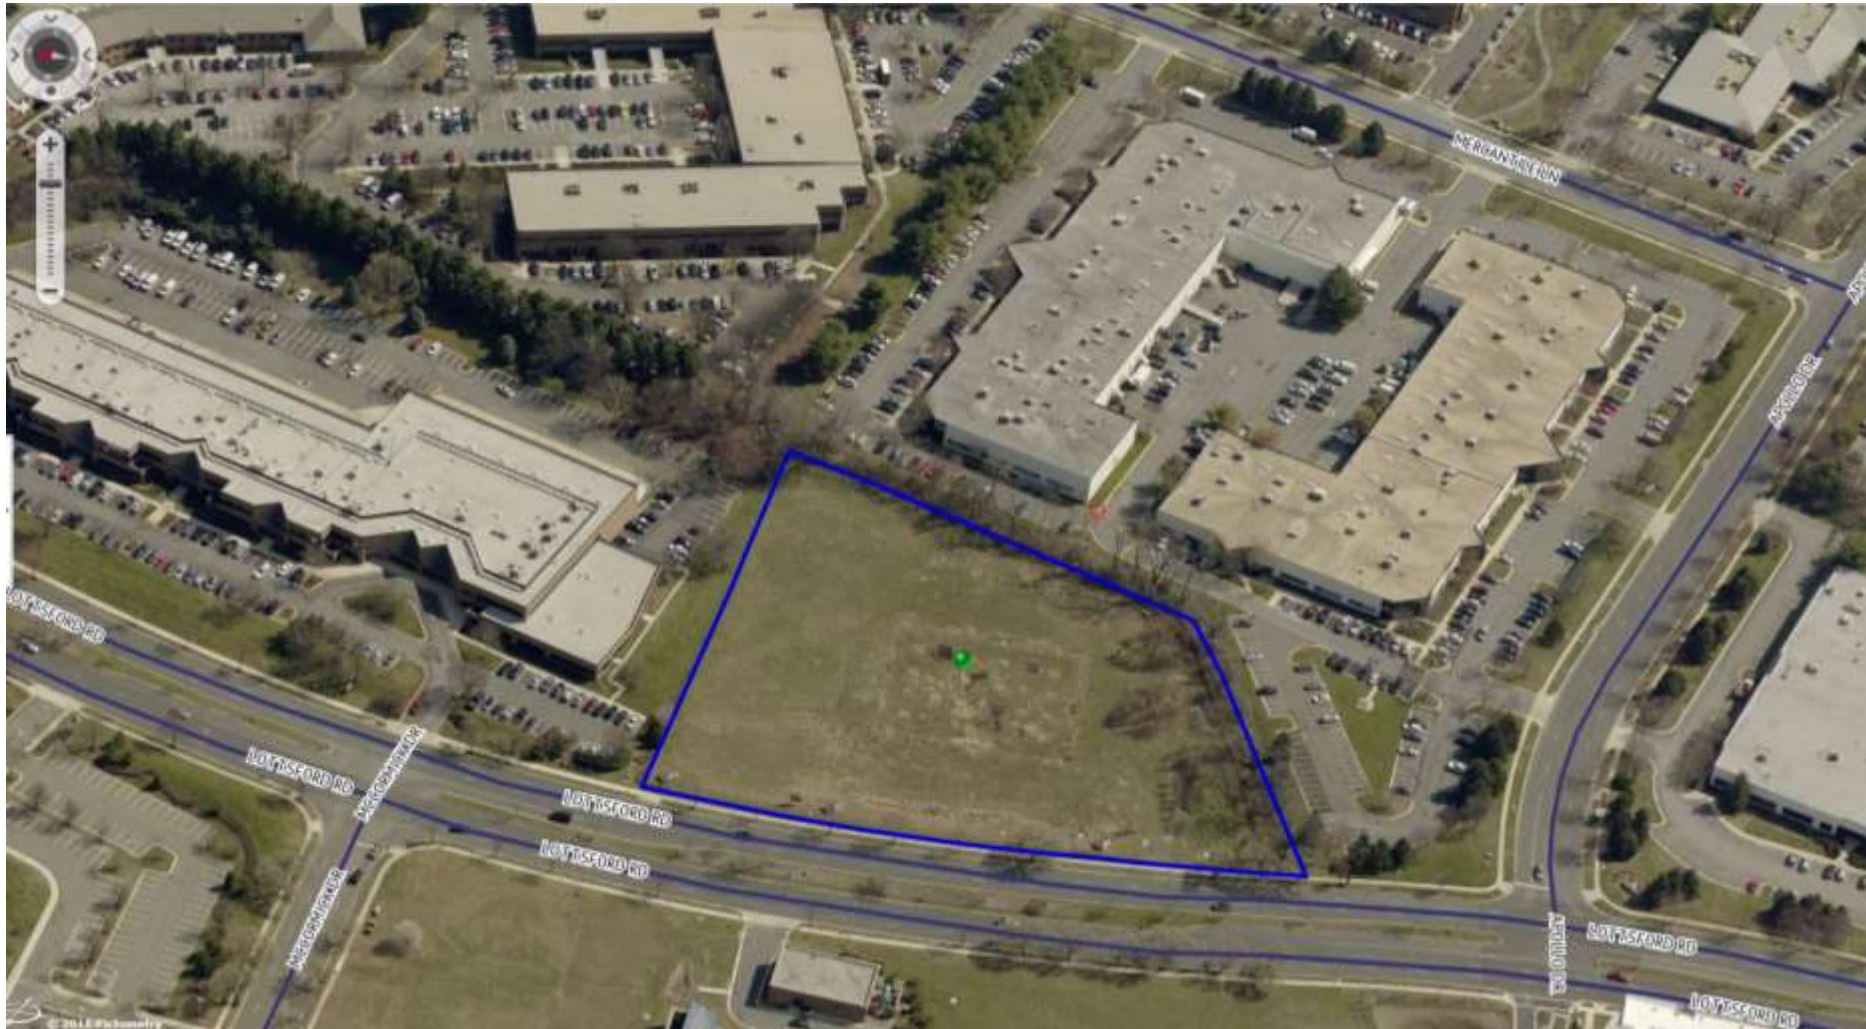


LOTTSFORD ROAD FACING NORTH



SITE PLAN

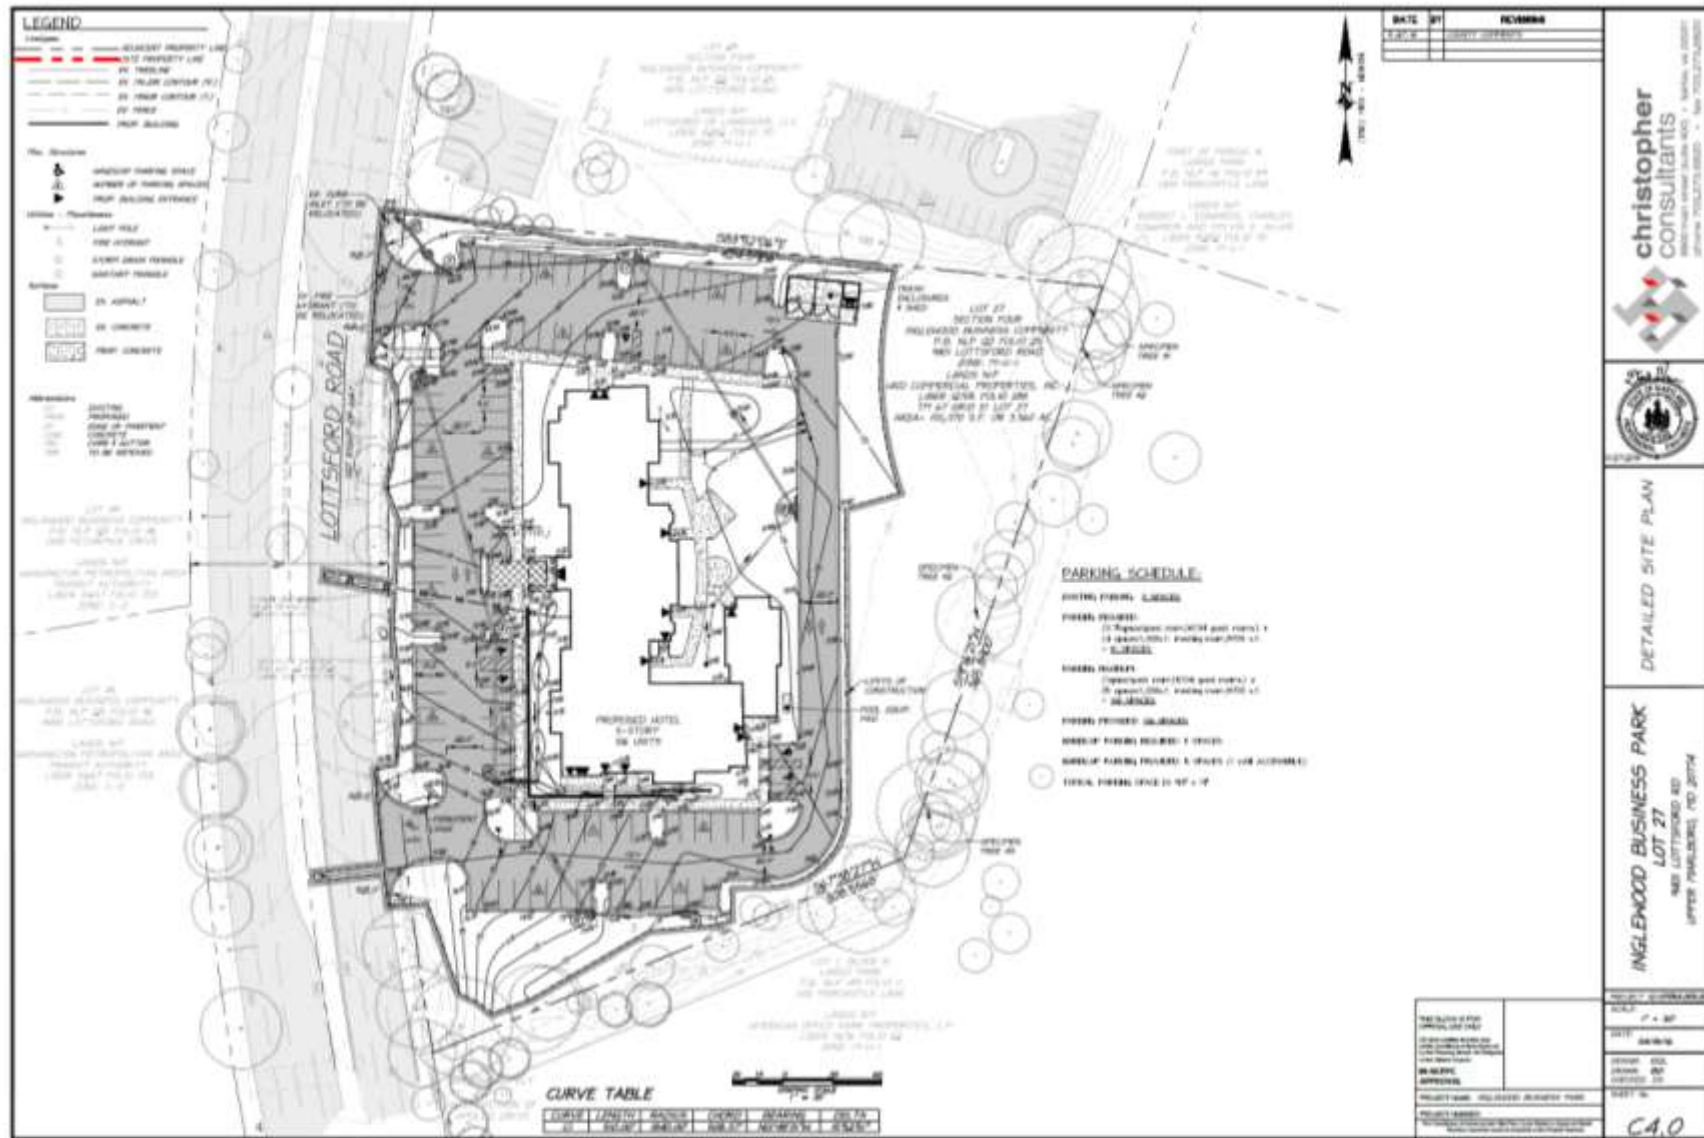

DRD
THE
DEPARTMENT OF
REVENUE
DIVISION

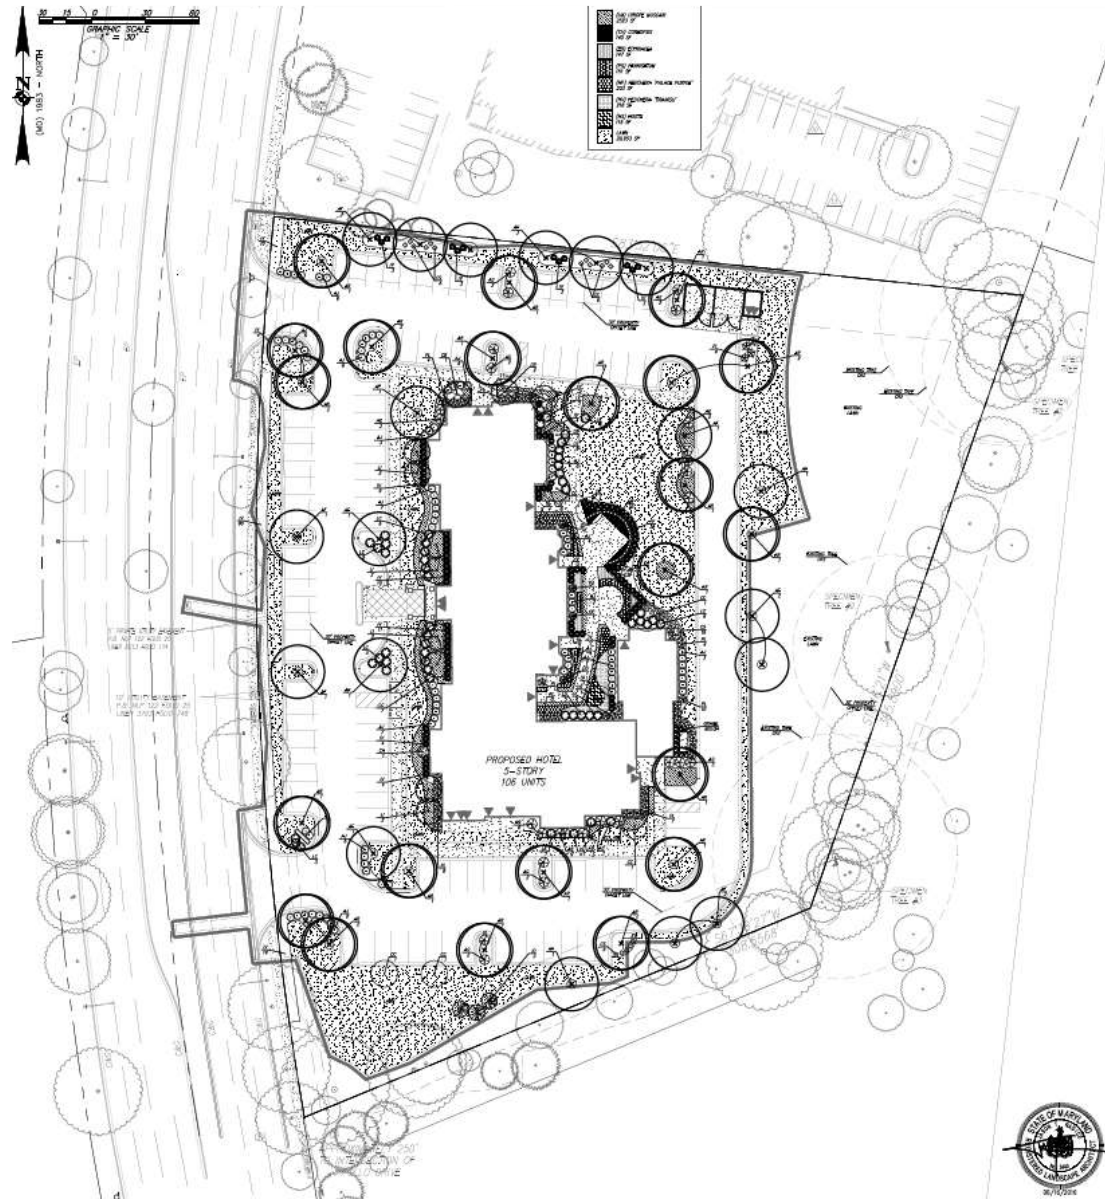


SITE PLAN RENDERING



EAST & NORTH ELEVATIONS

DATE	BY	REVISION

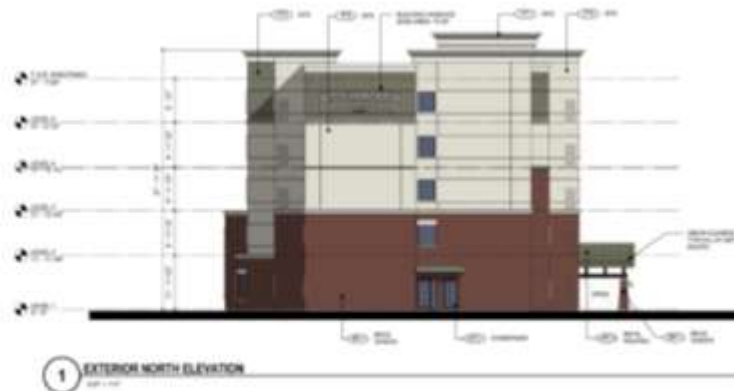

DATE: 03/14/2016 PROJECT: DR-5.02 SHEET: 01 OF 01	
DESIGNER: [Name] CHECKER: [Name] APPROVER: [Name]	
PROJECT: DR-5.02 SHEET: 01 OF 01	

DR-5.02 STAYBRIDGE SUITES
DC PROJECT: 16 987 LARGO, MD

EXTERIOR ELEVATIONS
SCALE: 3/32" = 1'-0"
DATE: 03/14/2016



designcell
ARCHITECTURE



WEST & SOUTH ELEVATIONS



EXTERIOR FINISH LEGEND		
FINISH	REF	DESCRIPTION
BRICK	001	RED BRICK
BRICK	002	RED BRICK
DR-5.01 STAYBRIDGE SUITES	
DC PROJECT: 16 087	
LARGO, MD	
DATE: 03/14/2016	
DESIGNER: [Signature]	
CHECKER: [Signature]	
APPROVER: [Signature]	
REVISIONS:	
1. [Description]	
2. [Description]	
DR-5.01 STAYBRIDGE SUITES
DC PROJECT: 16 087 LARGO, MD

EXTERIOR ELEVATIONS
SCALE: 3/32" = 1'-0"
DATE: 03/14/2016



designcell
ARCHITECTURE



[illegible][illegible]