


ITEM: 5


CASE: DSP-16004

OAKLAWN


GENERAL LOCATION MAP

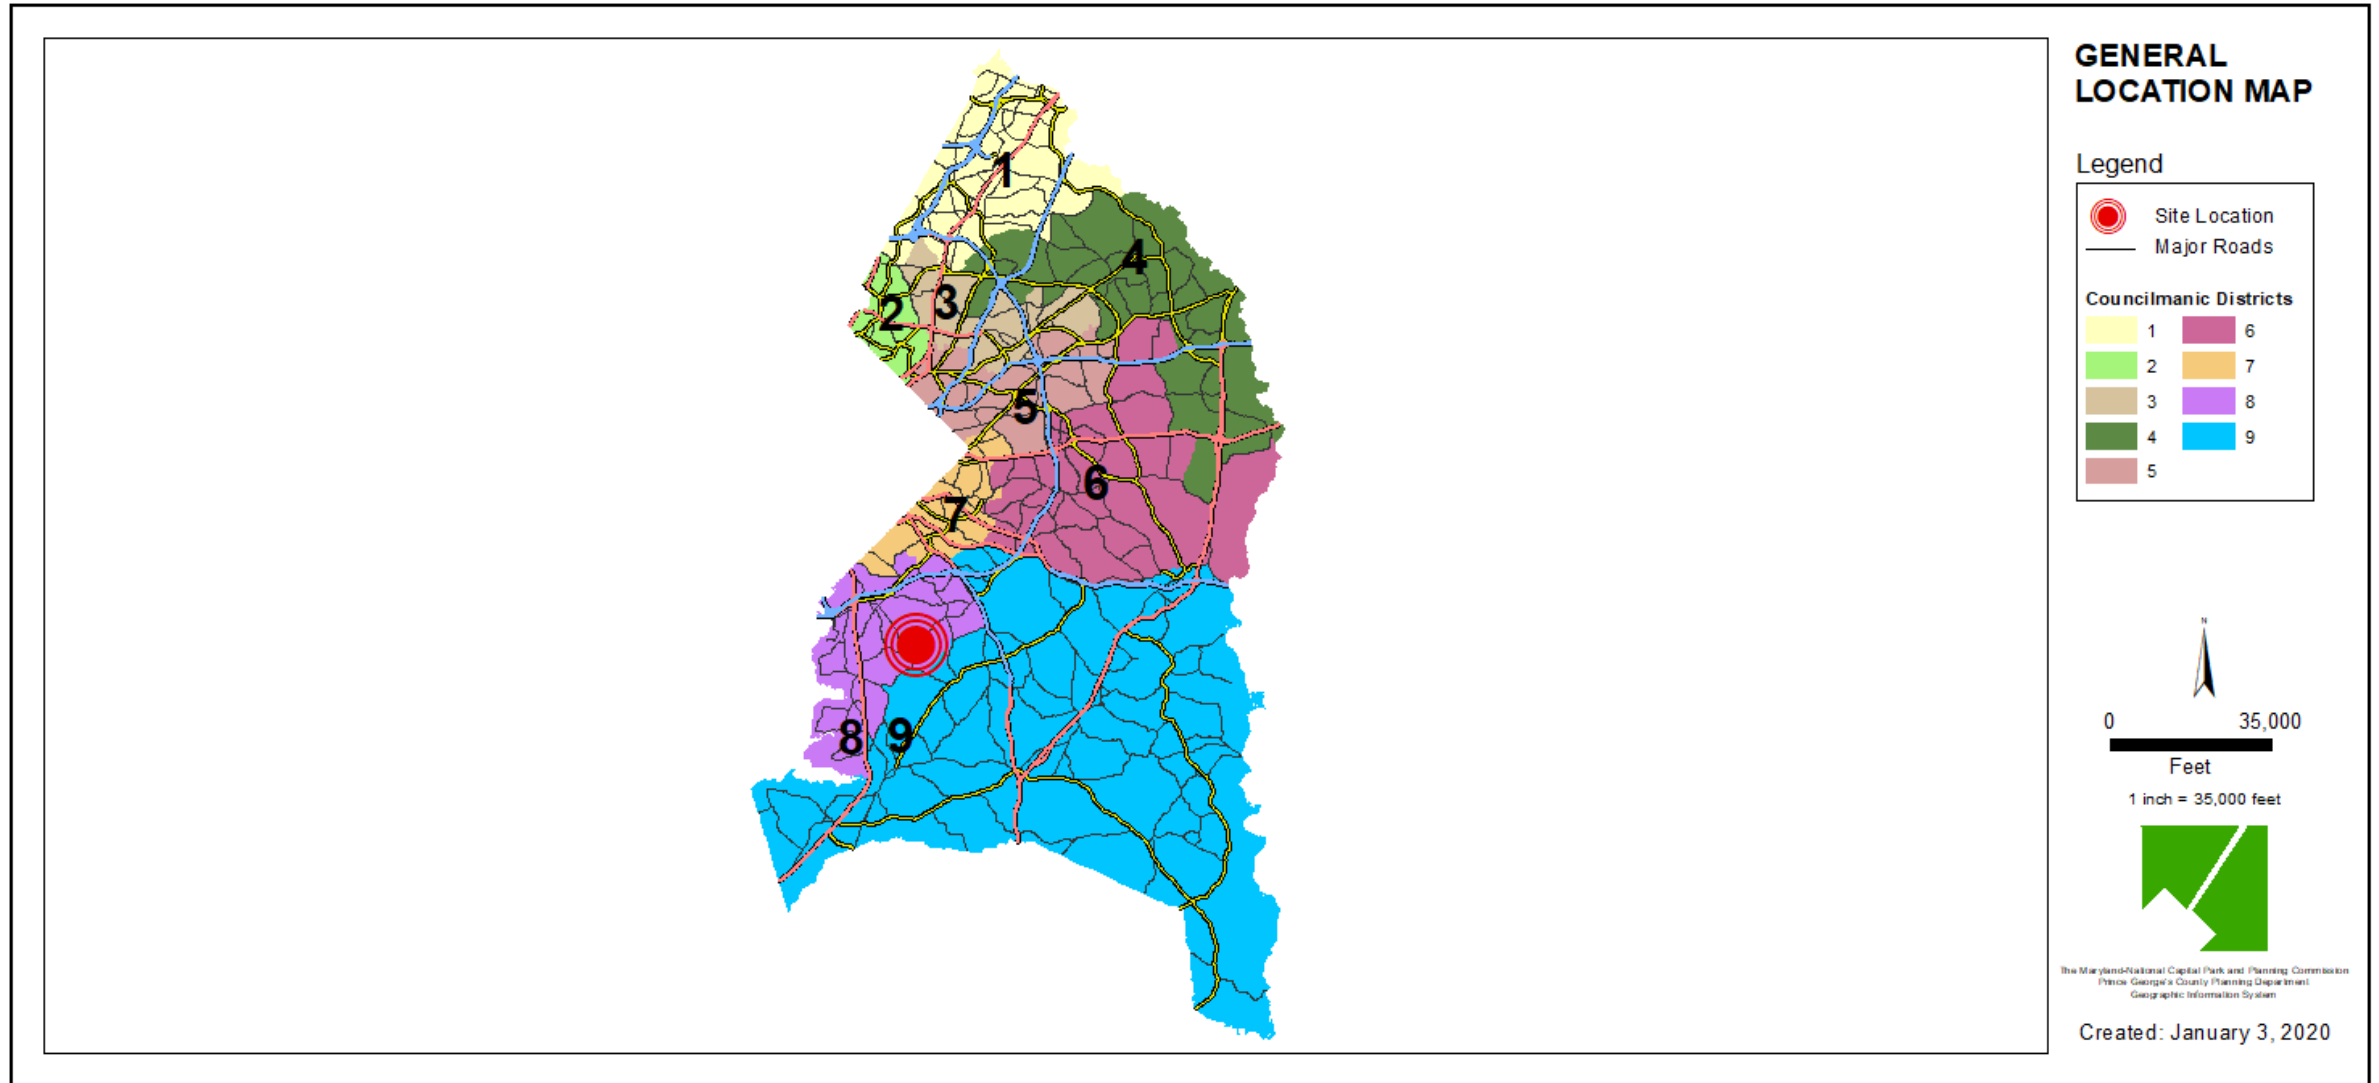


SITE VICINITY

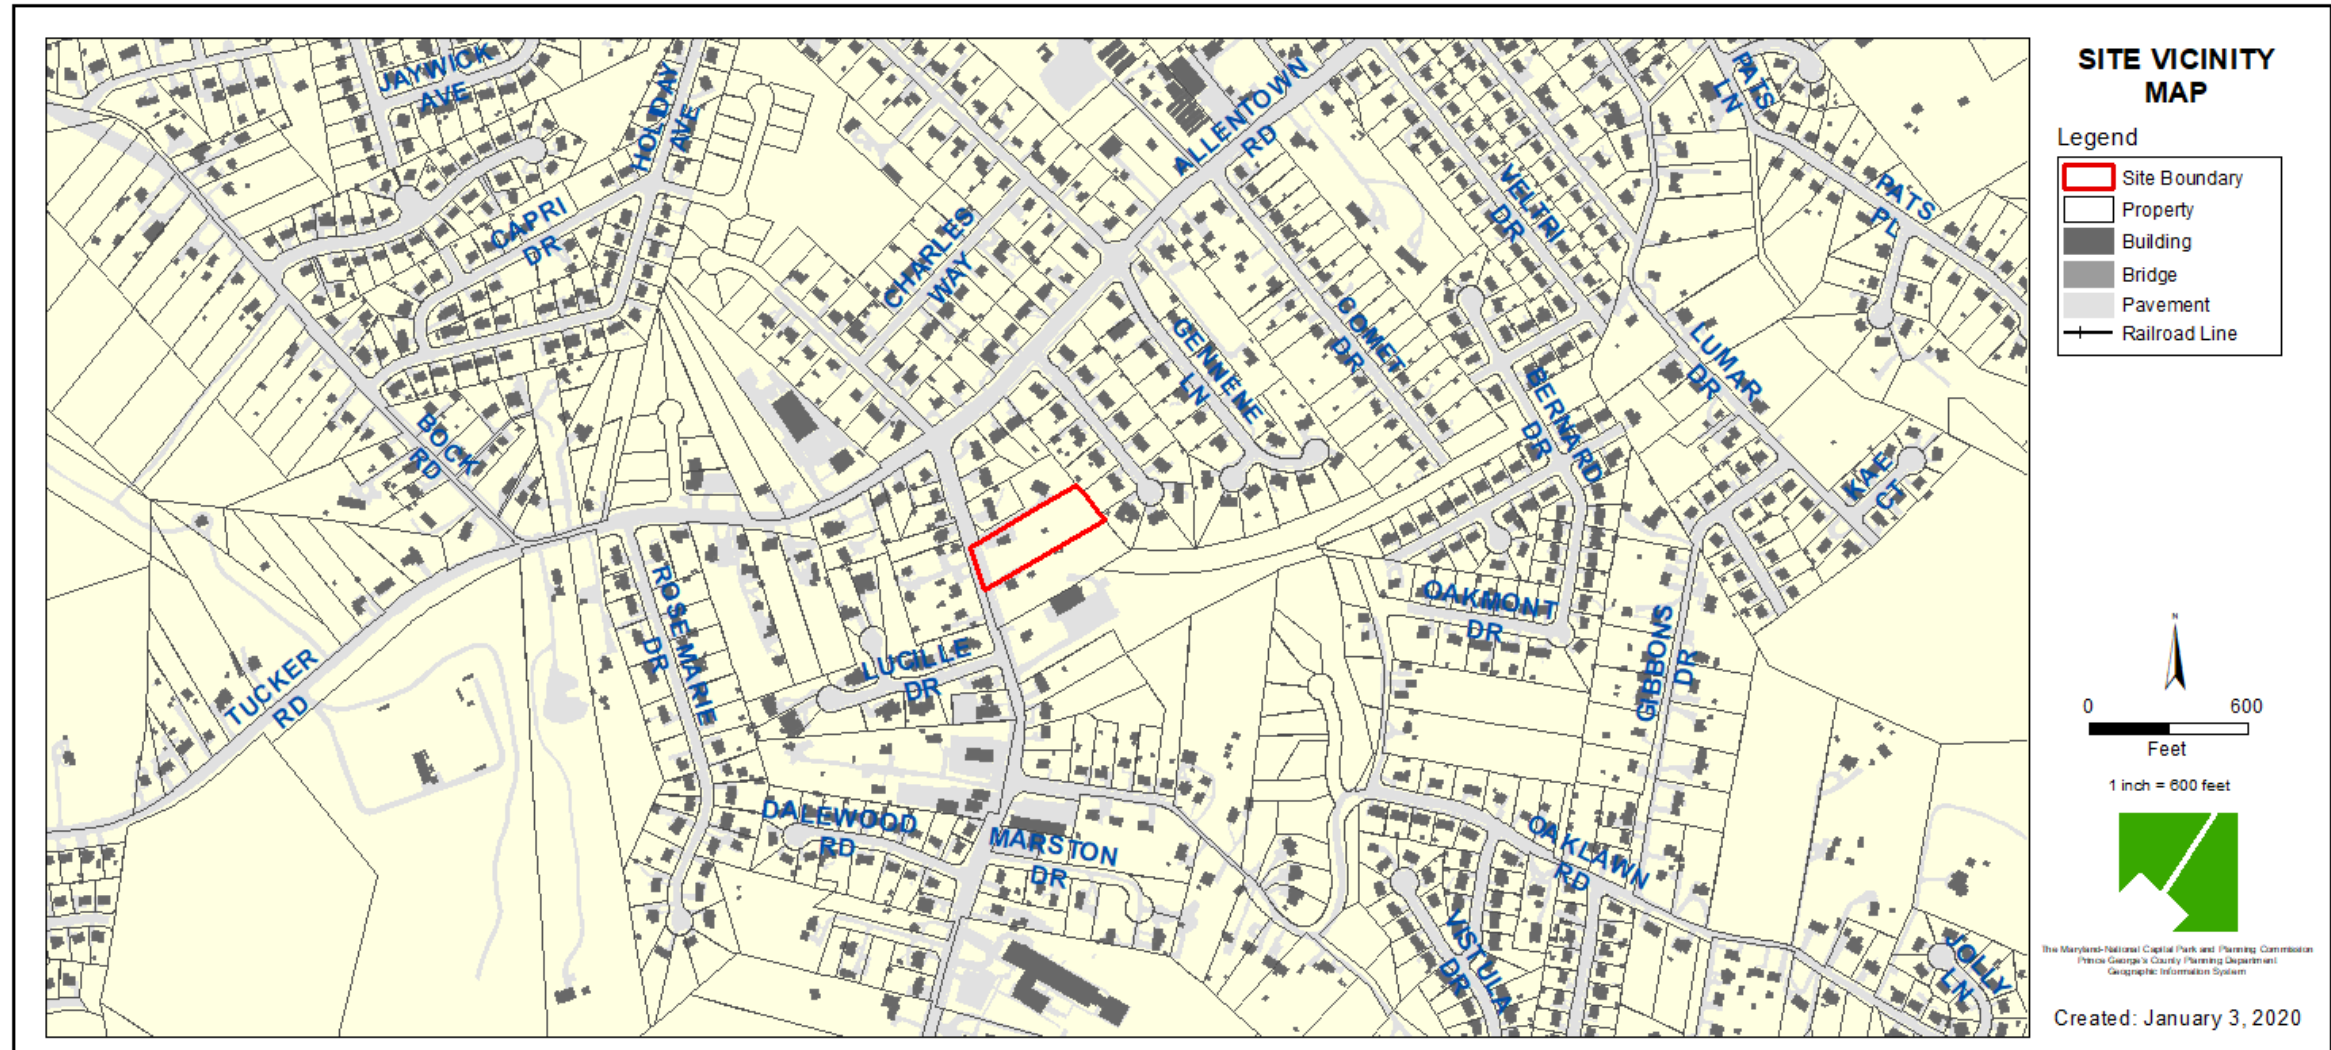


ZONING MAP

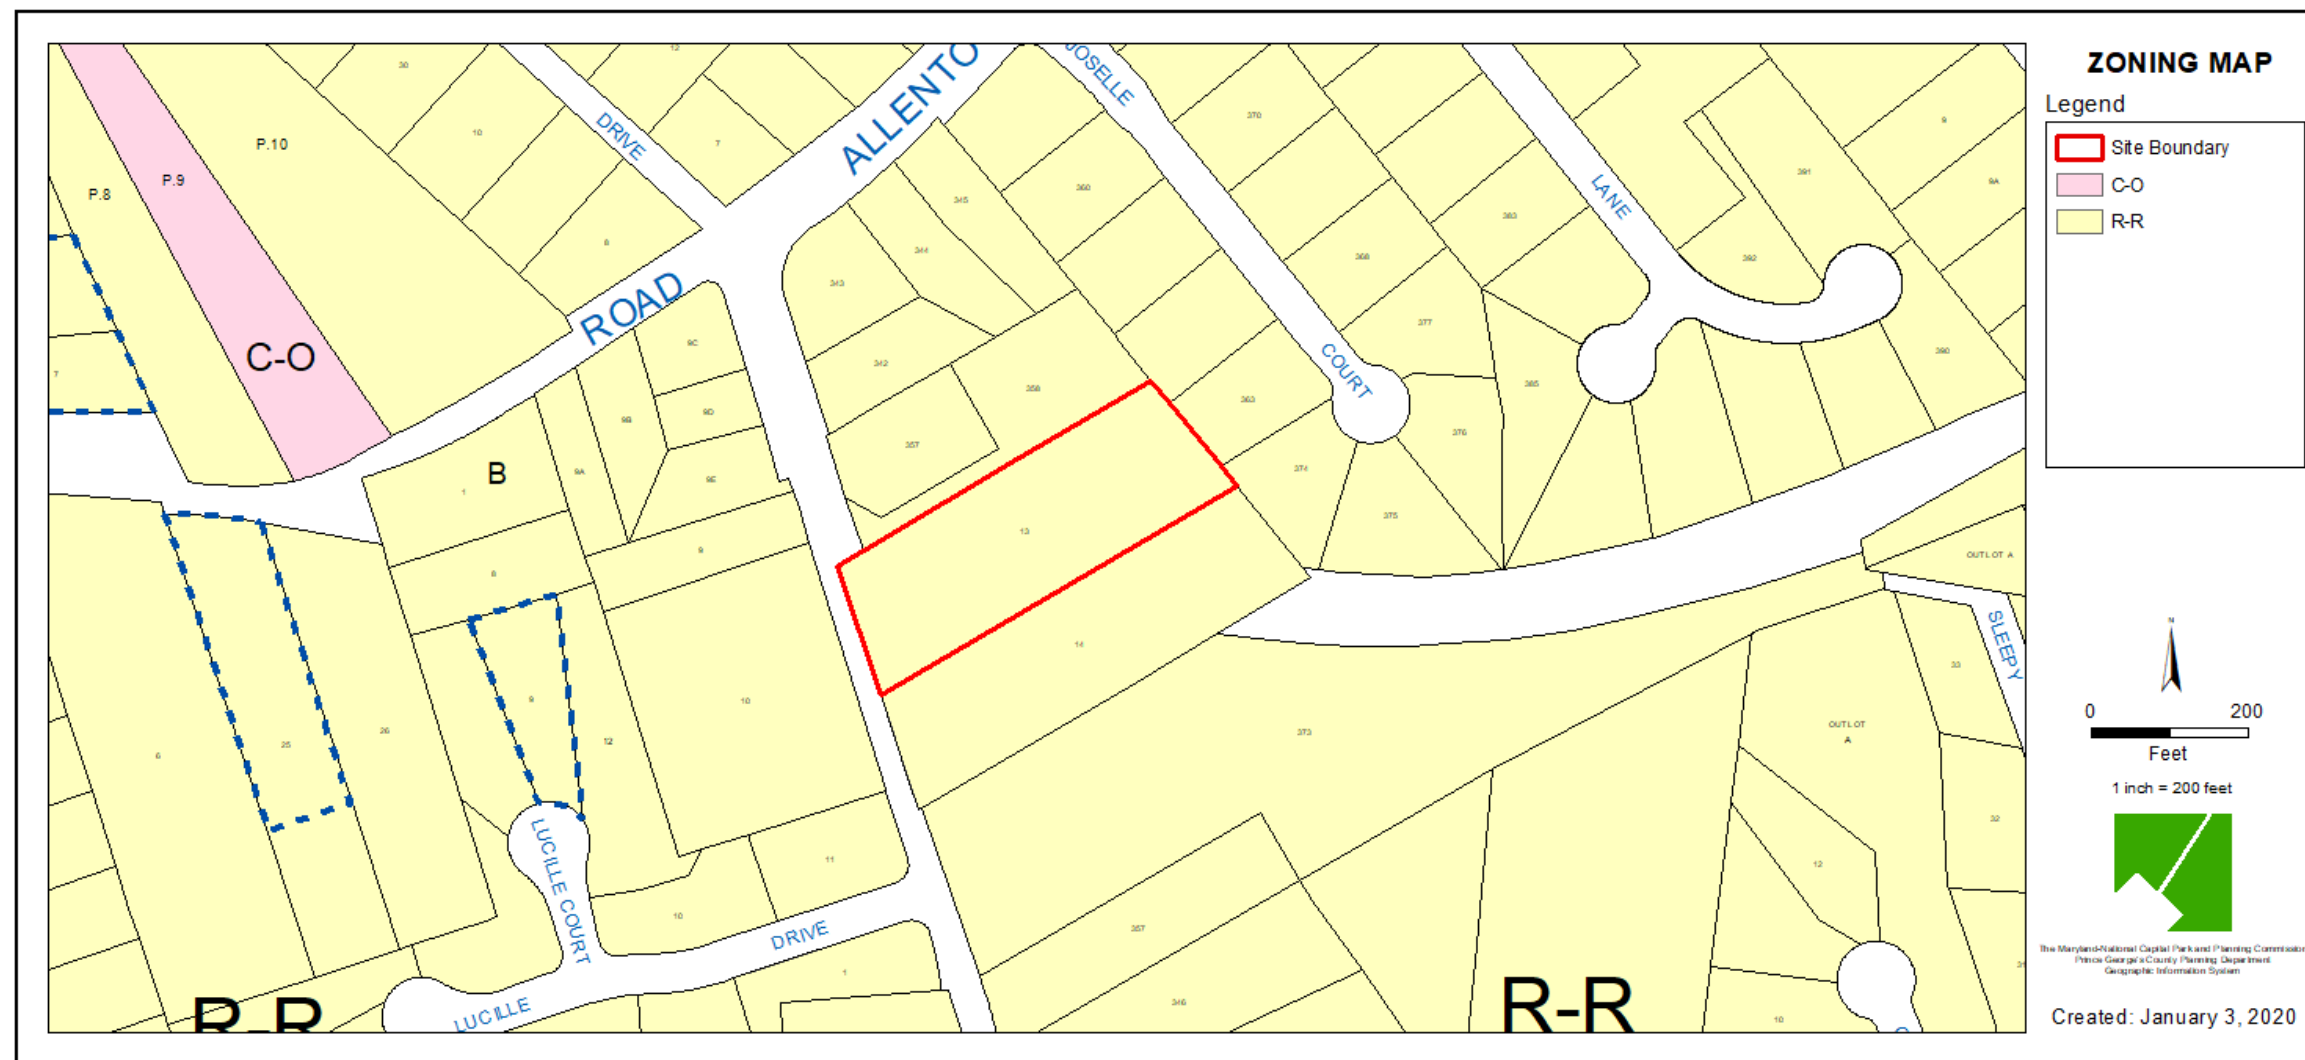


AERIAL MAP

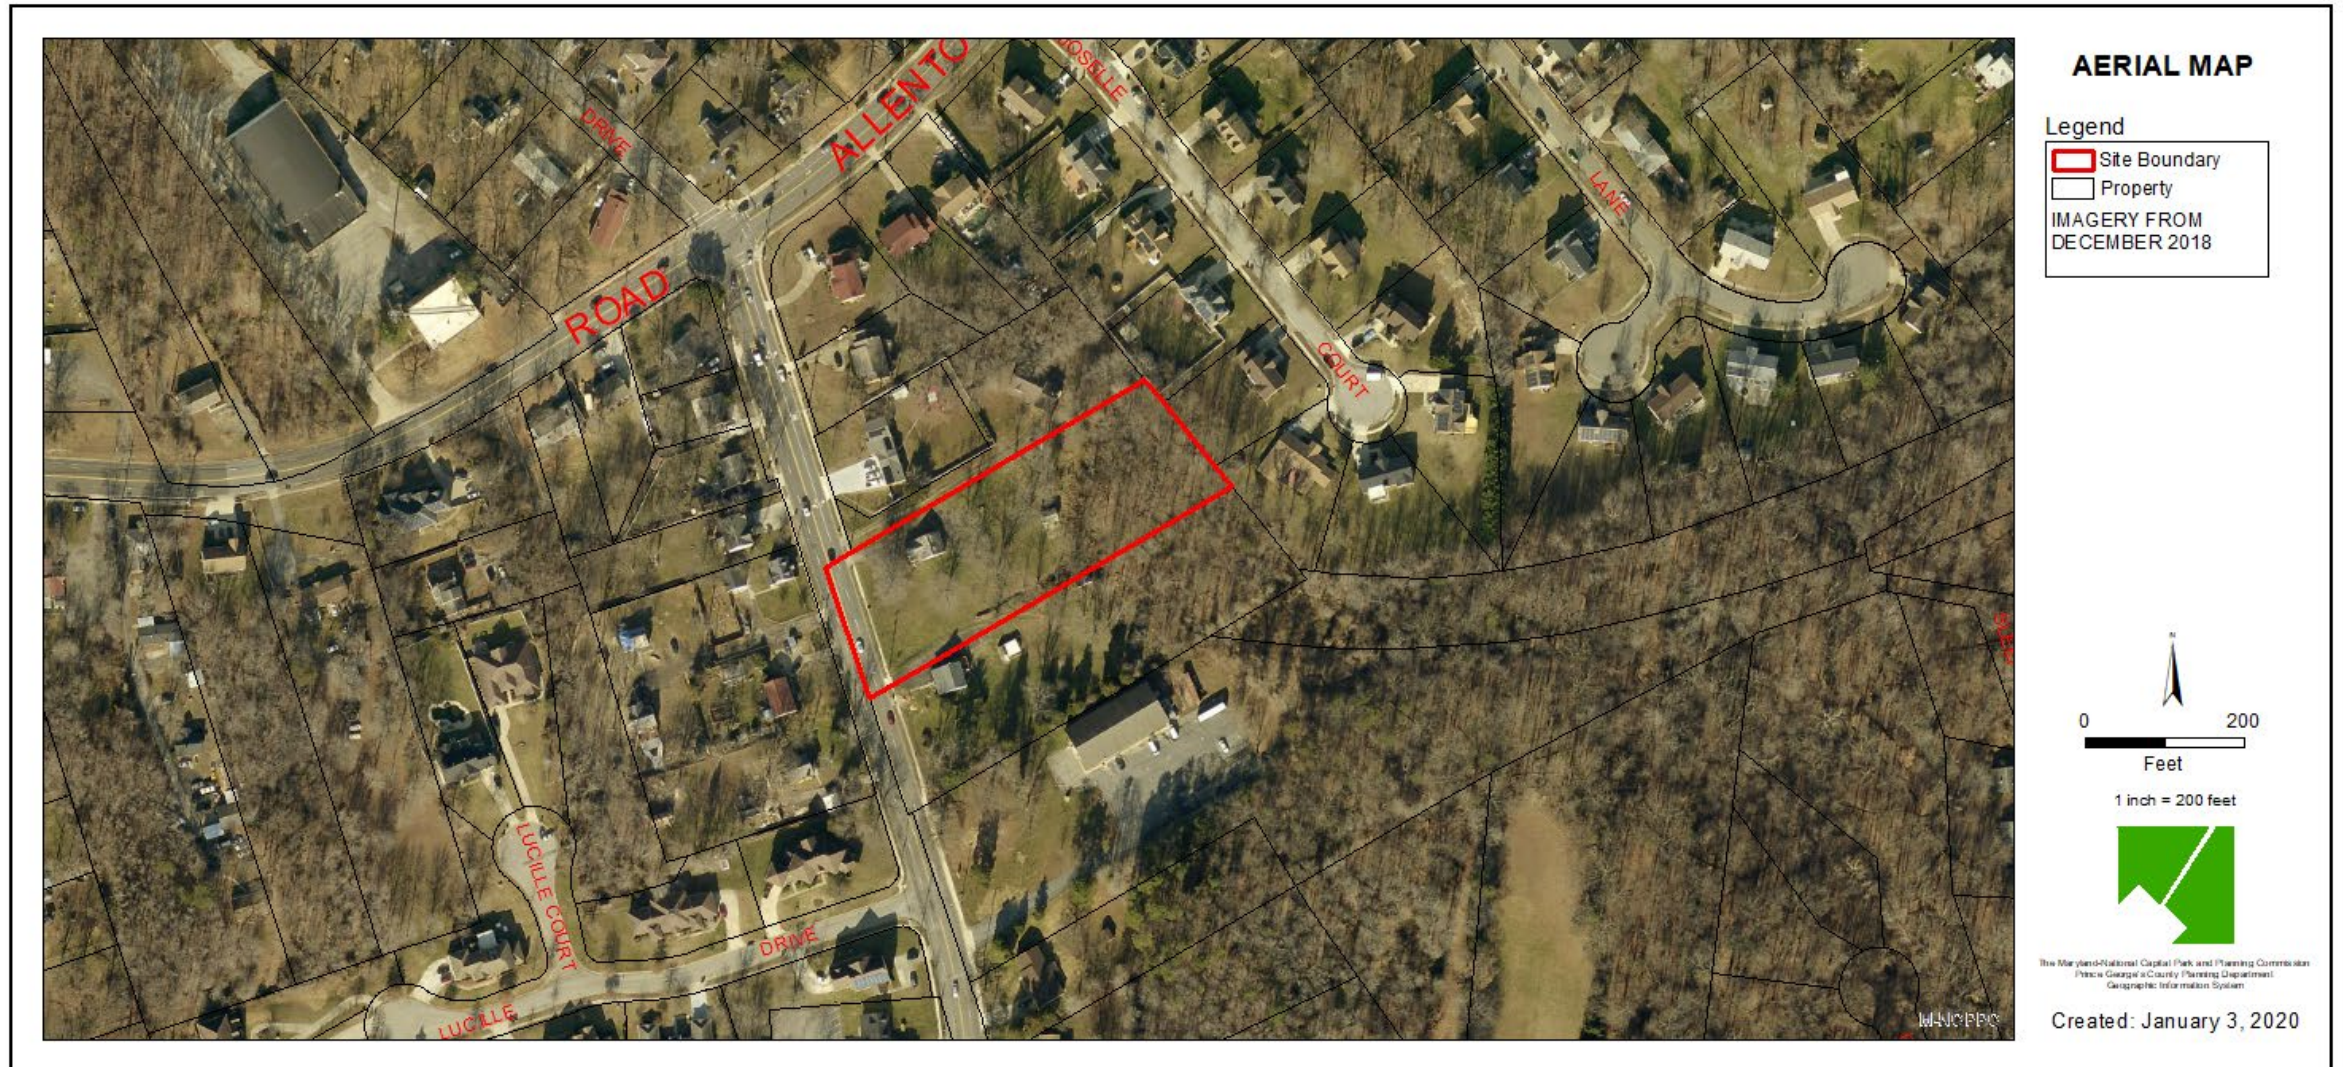

SITE MAP

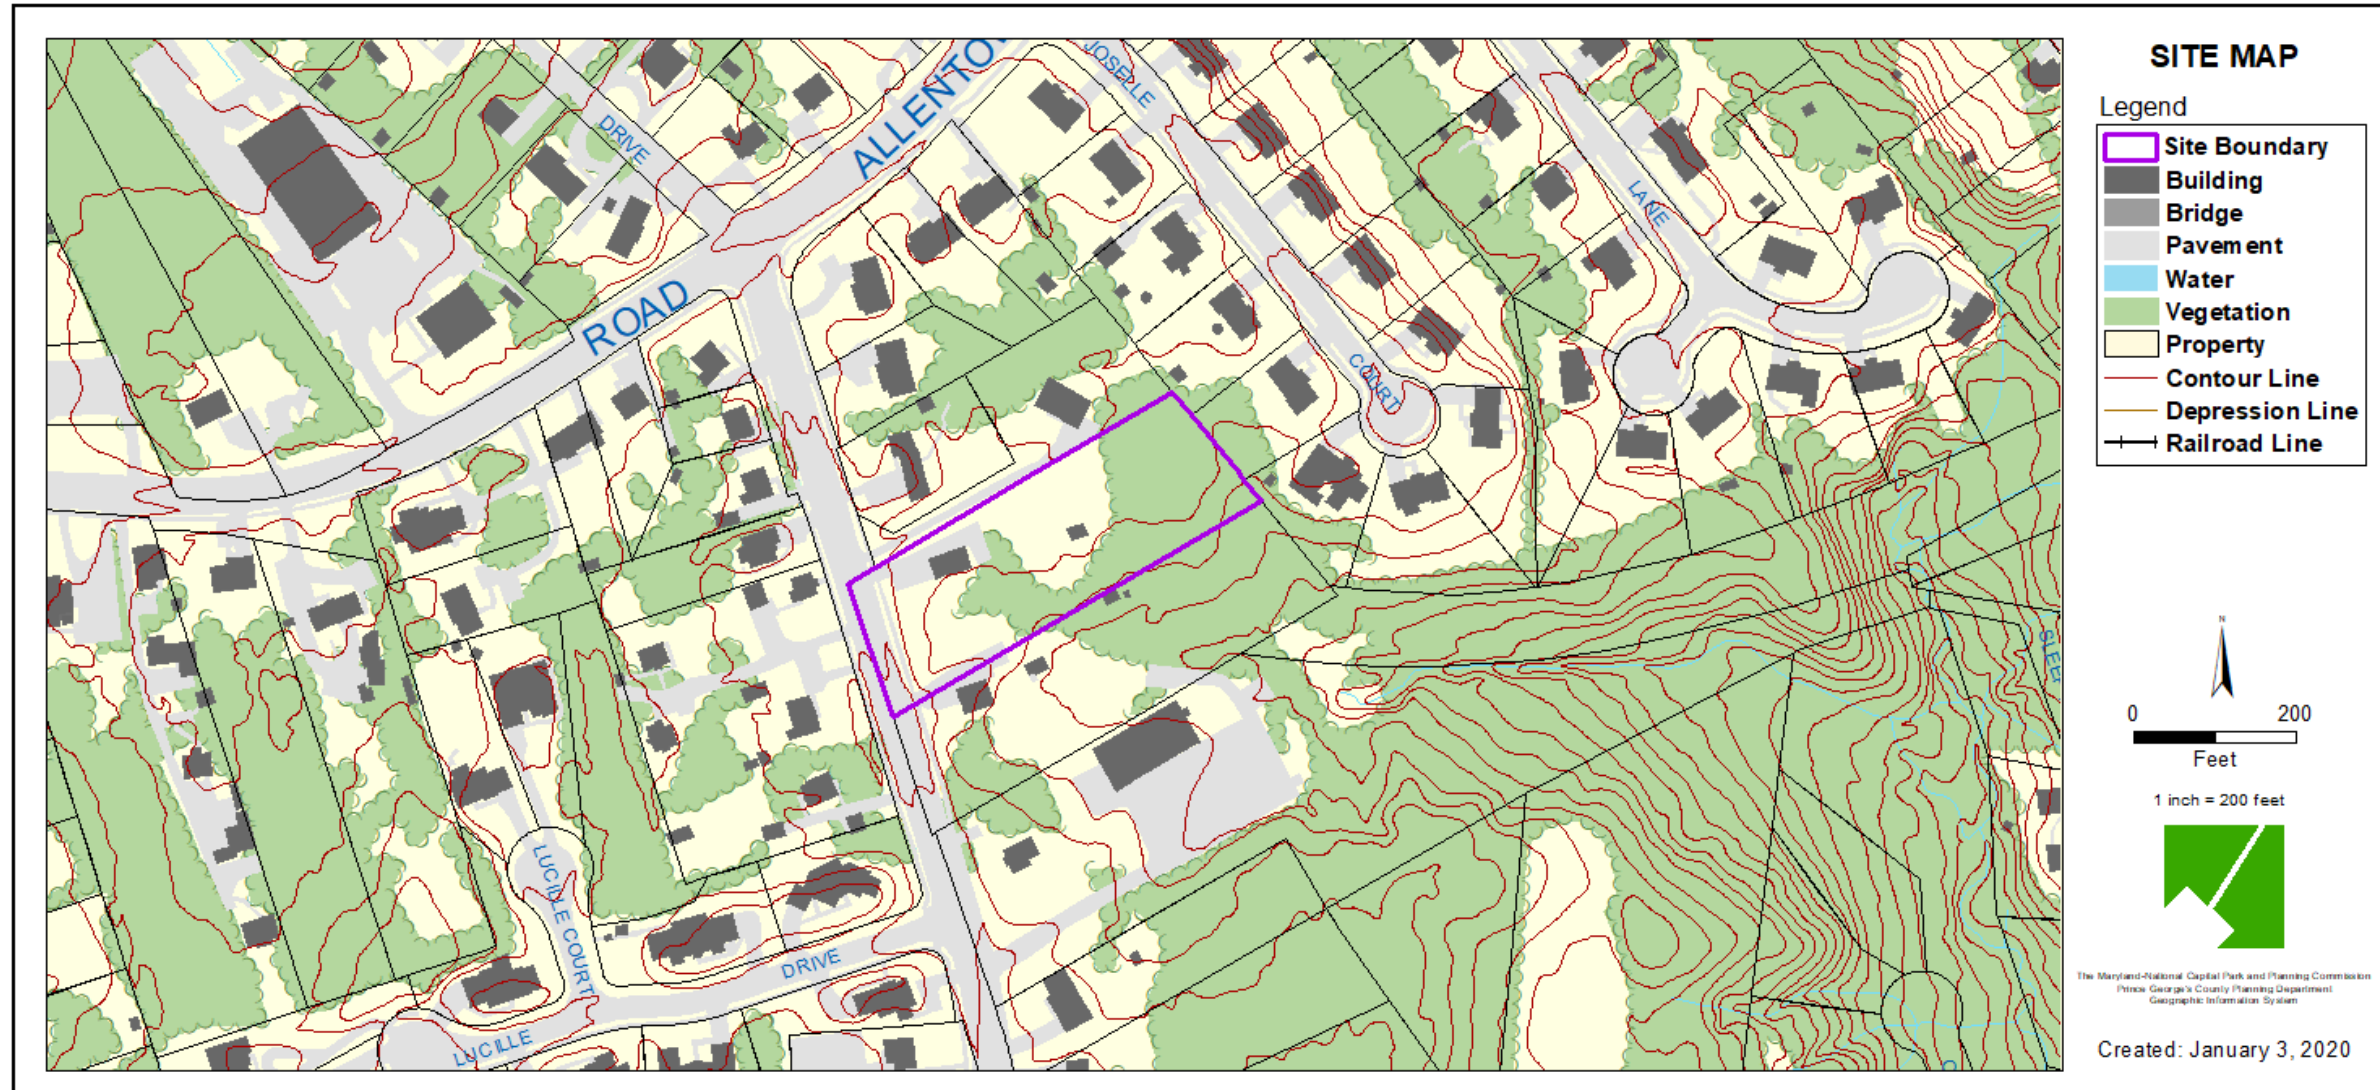


MASTER PLAN RIGHT-OF-WAY MAP

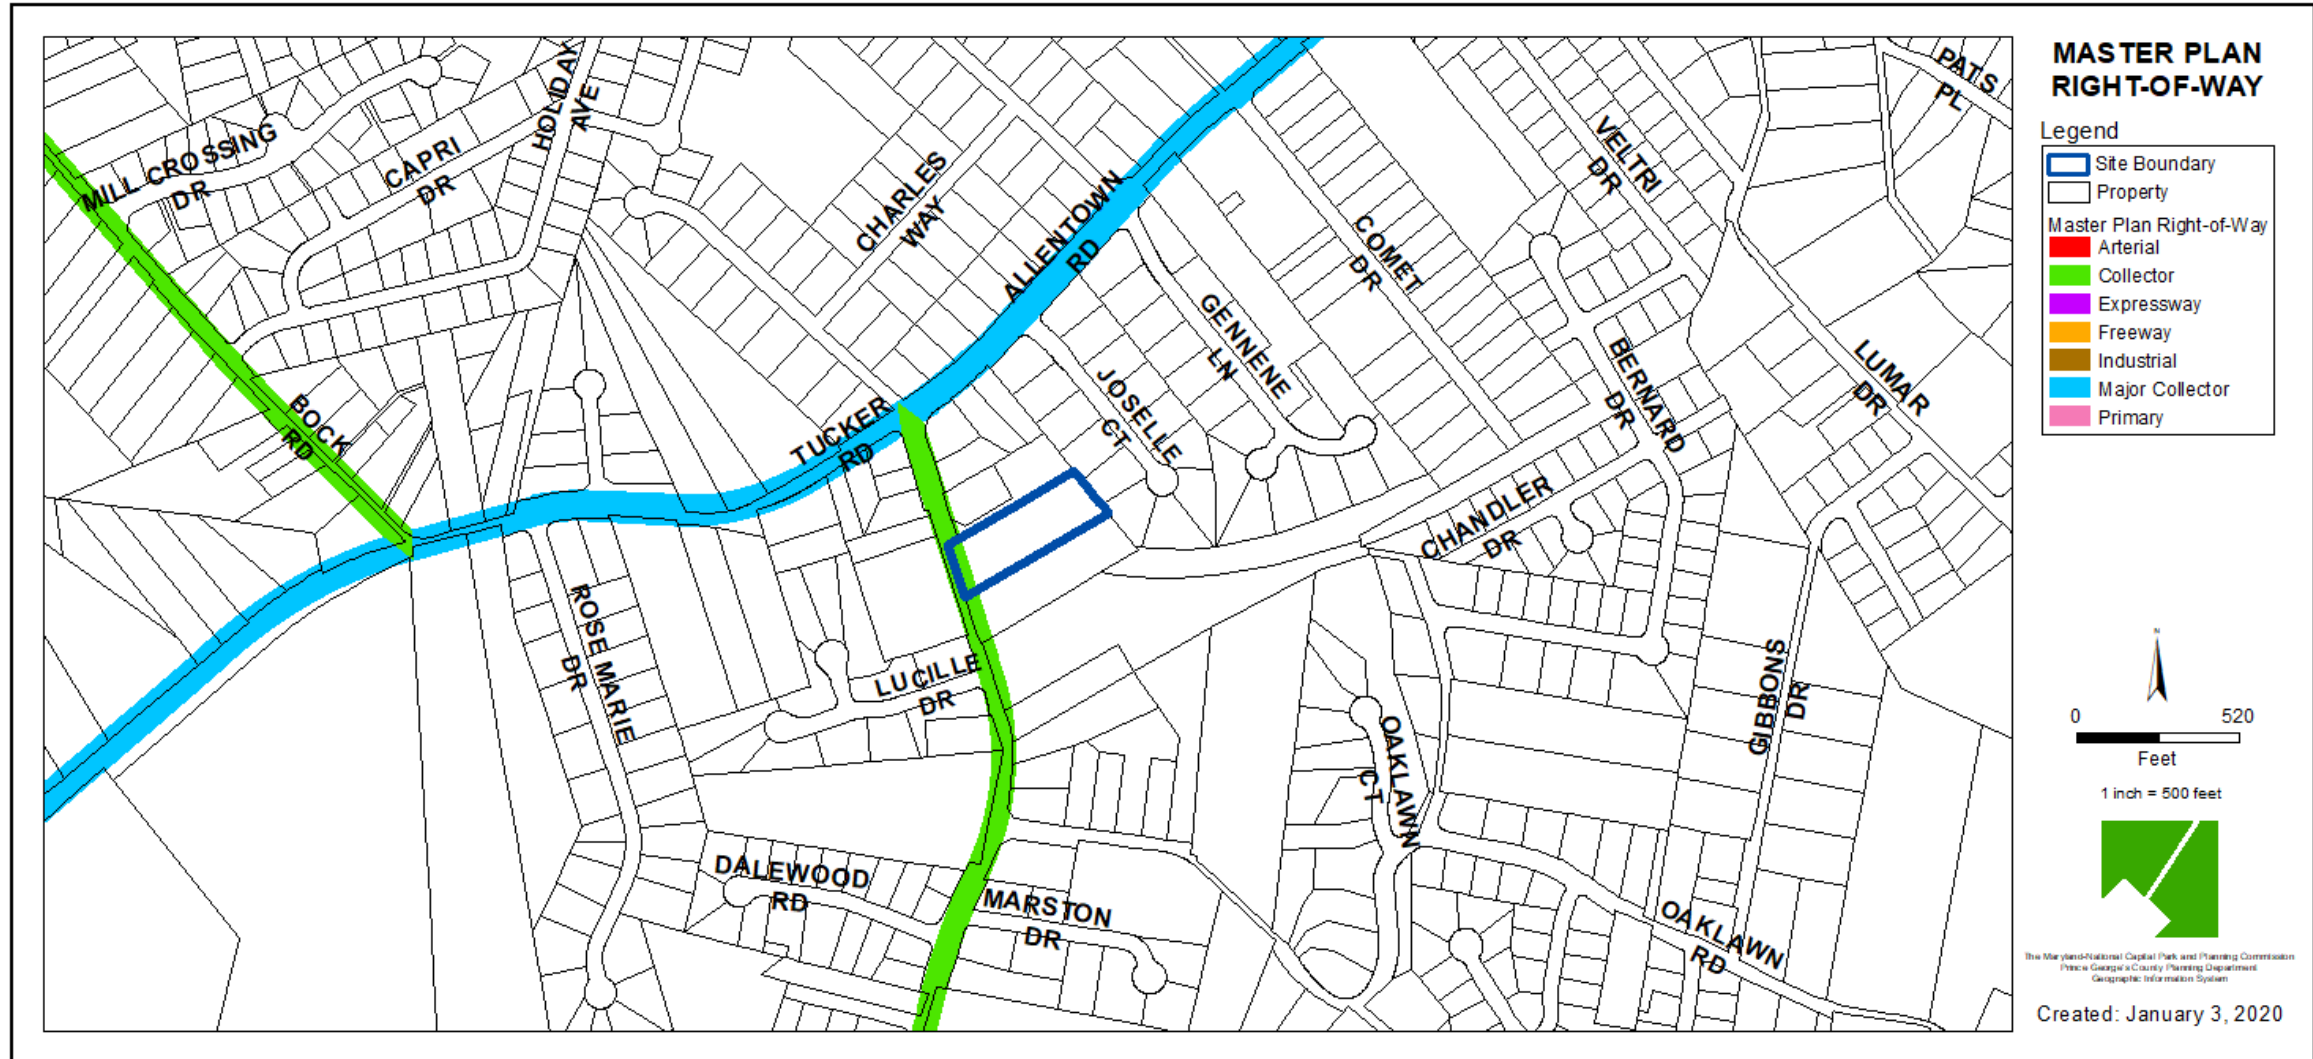


BIRD'S-EYE VIEW WITH APPROXIMATE SITE BOUNDARY OUTLINED




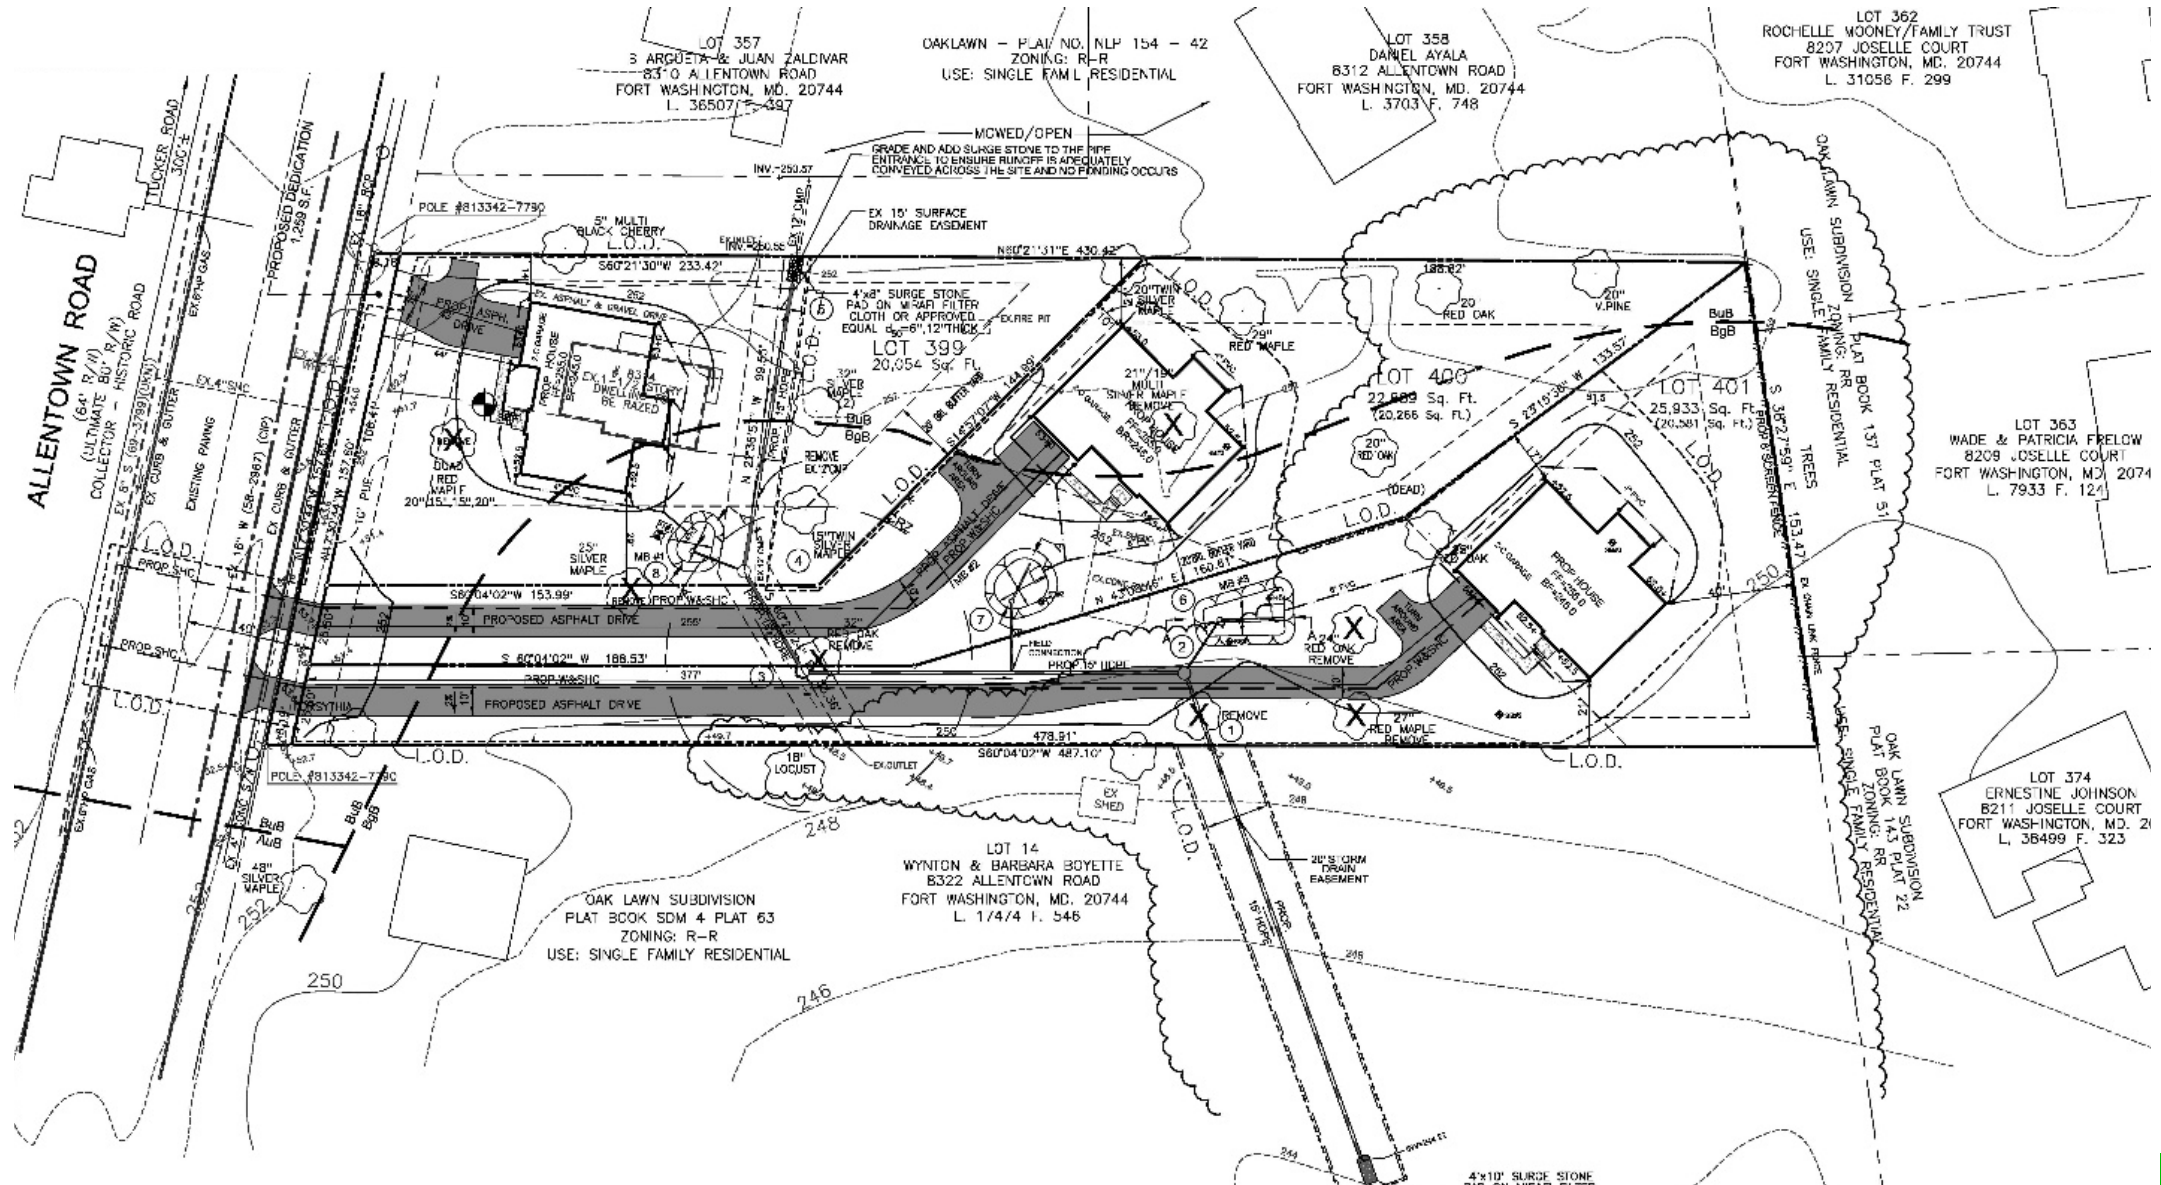


LANDSCAPE PLAN

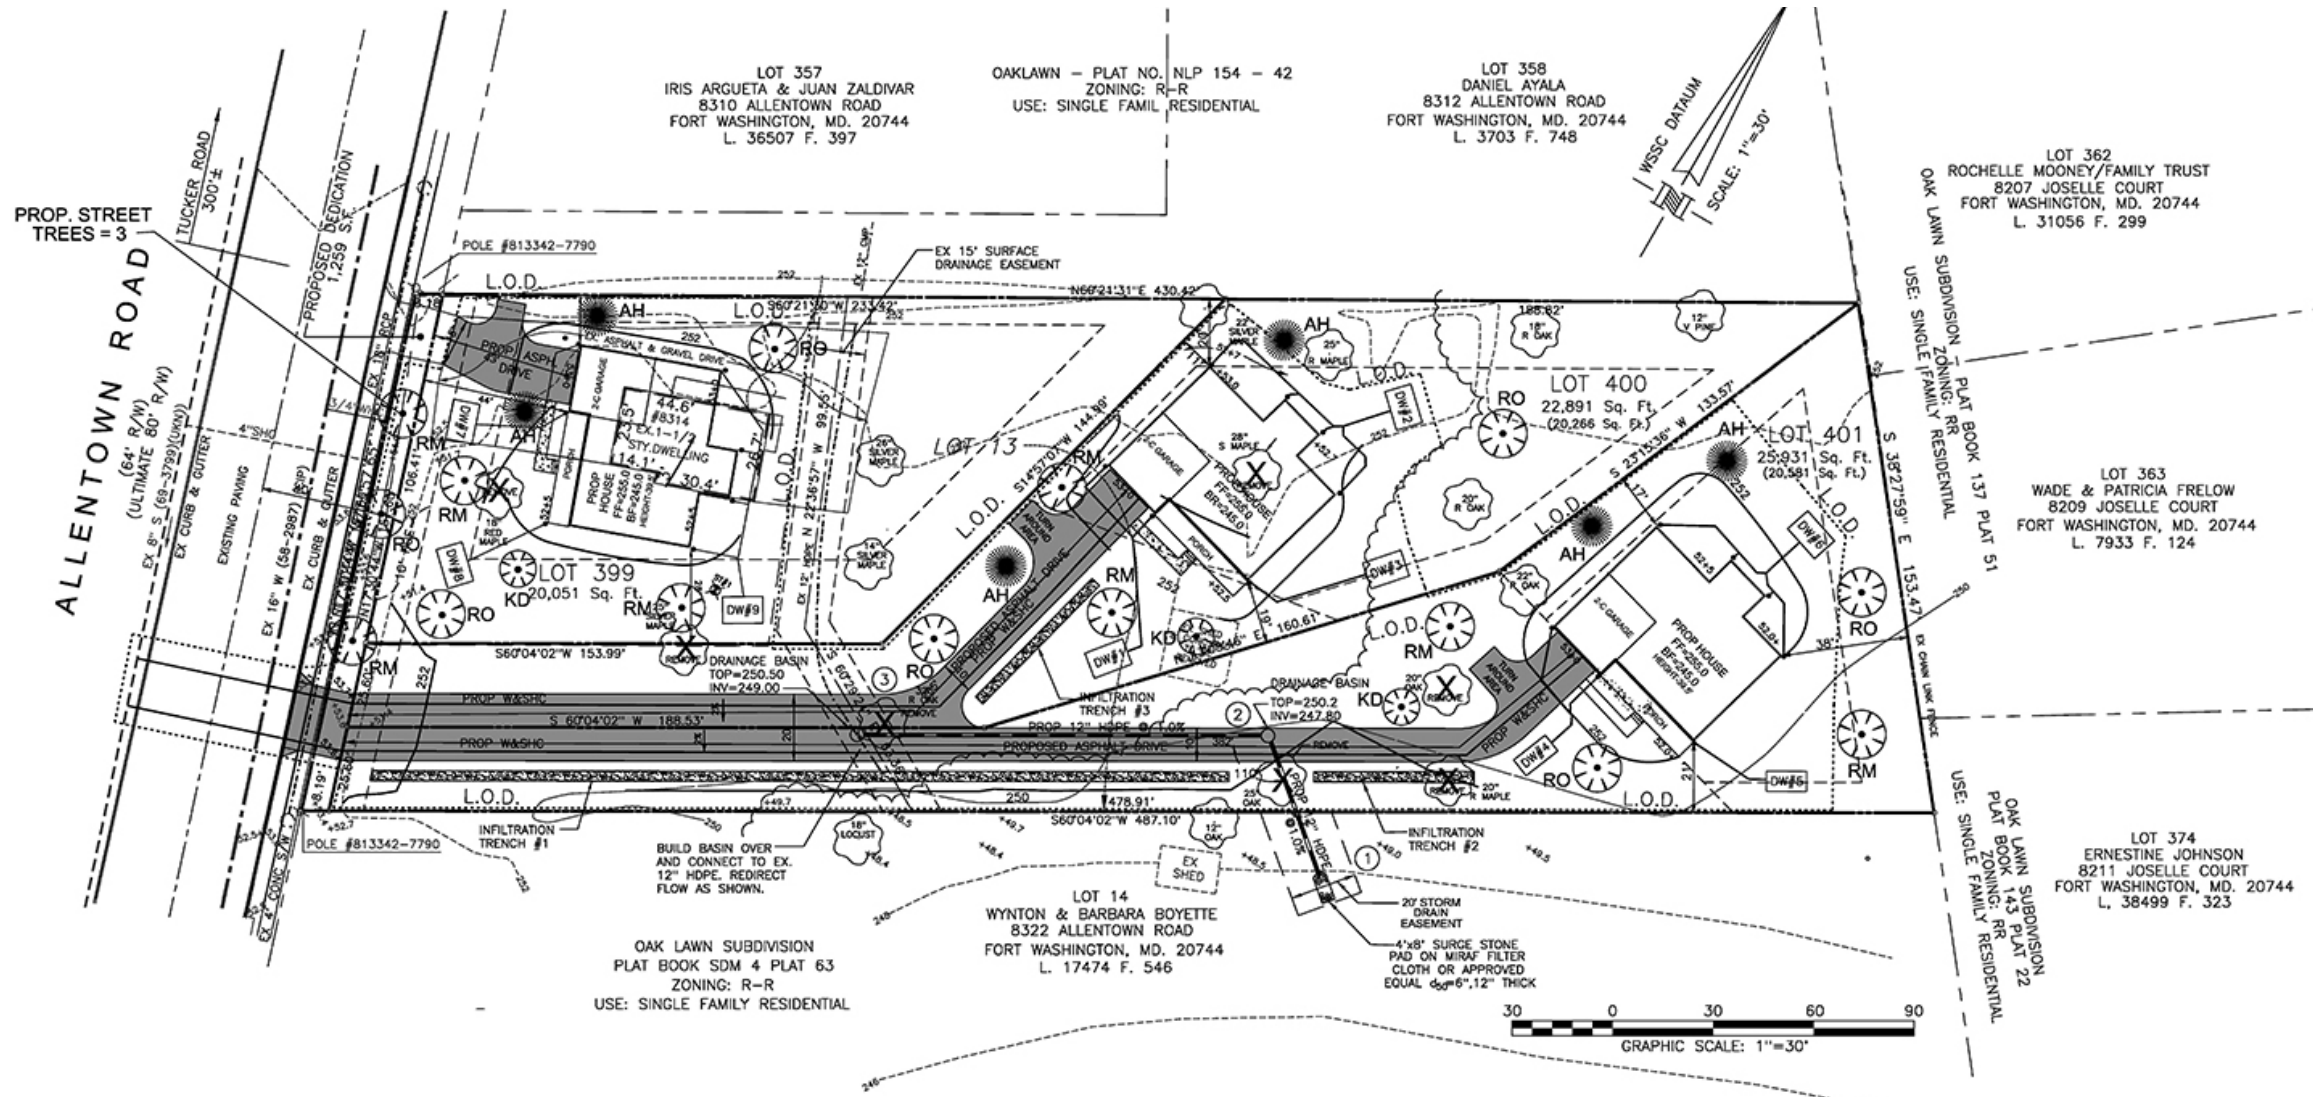

TYPE II TREE CONSERVATION PLAN

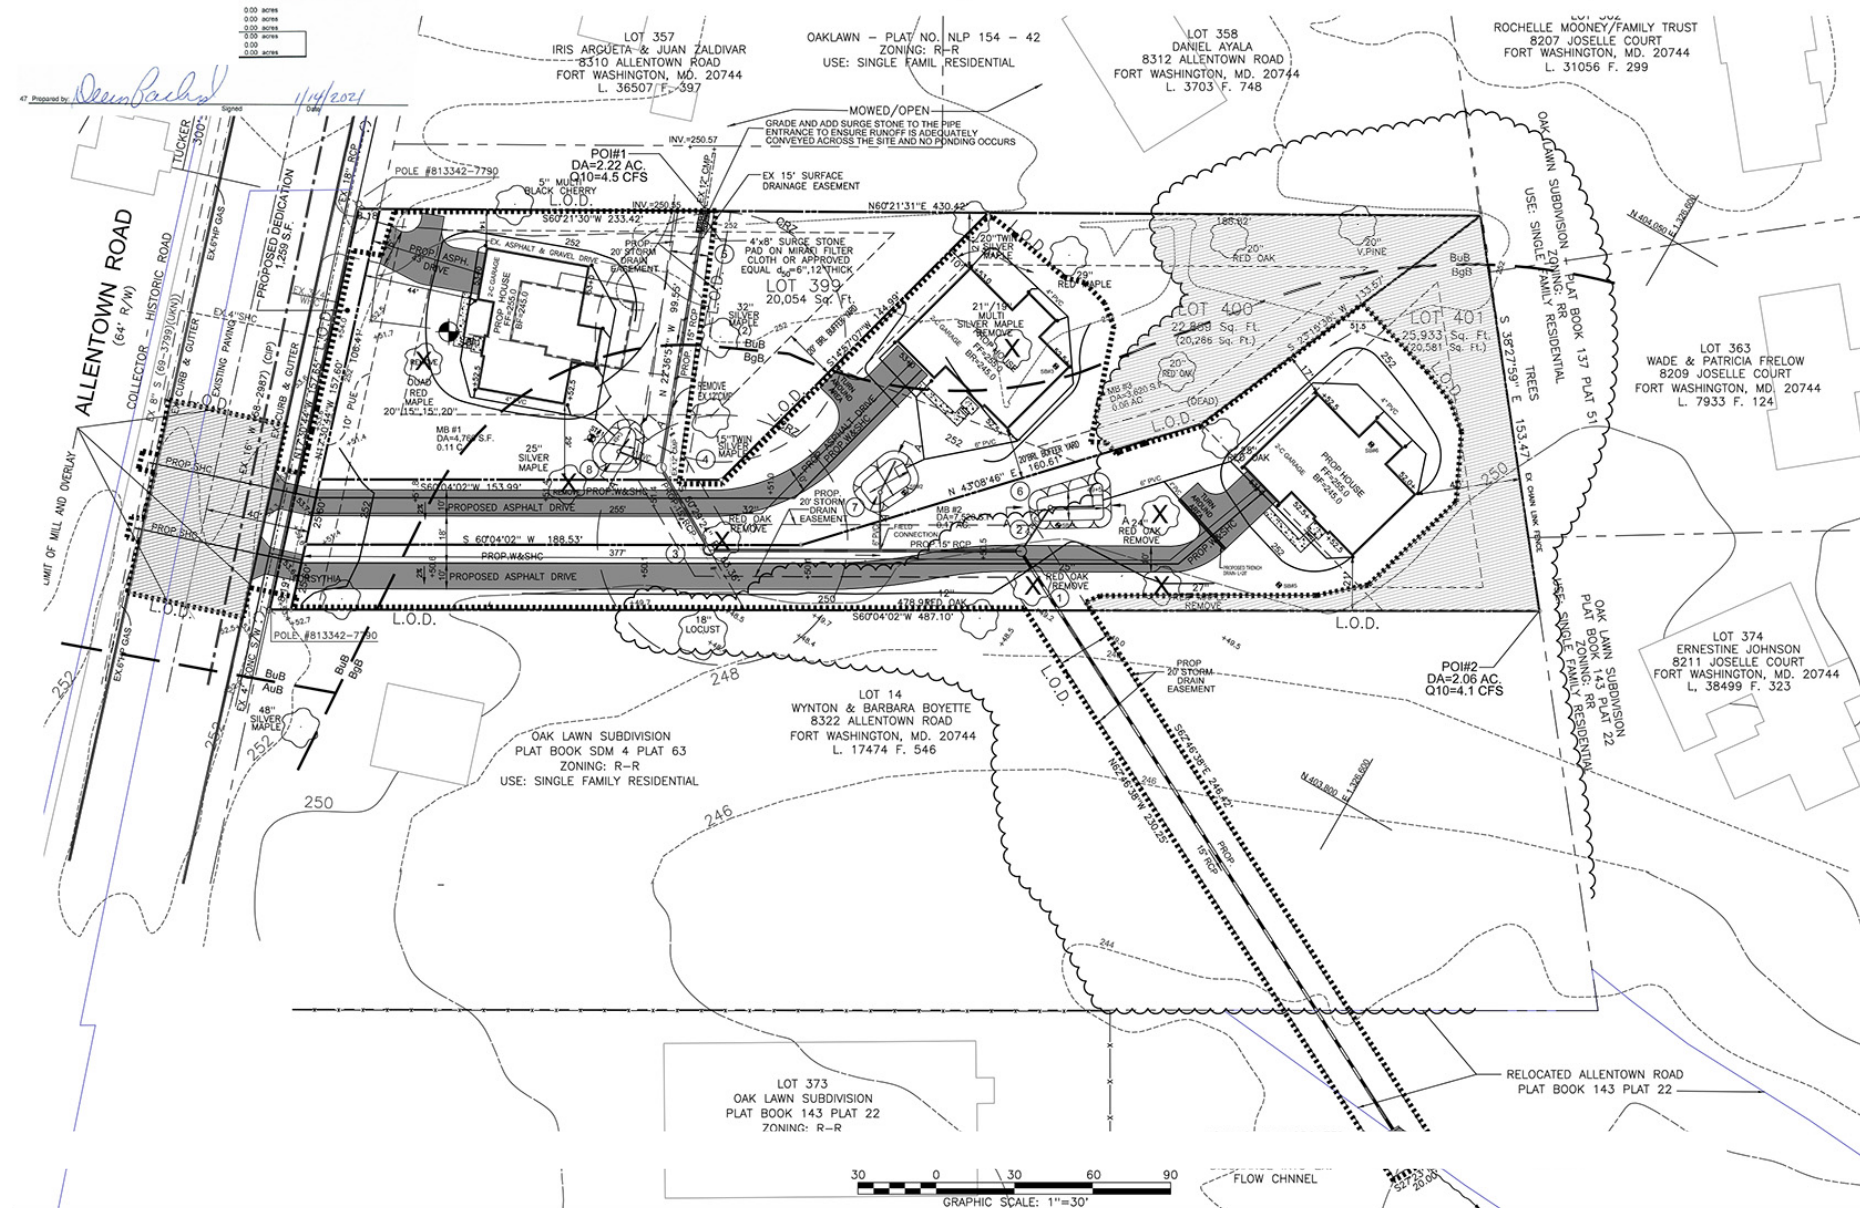

FRONT ELEVATION

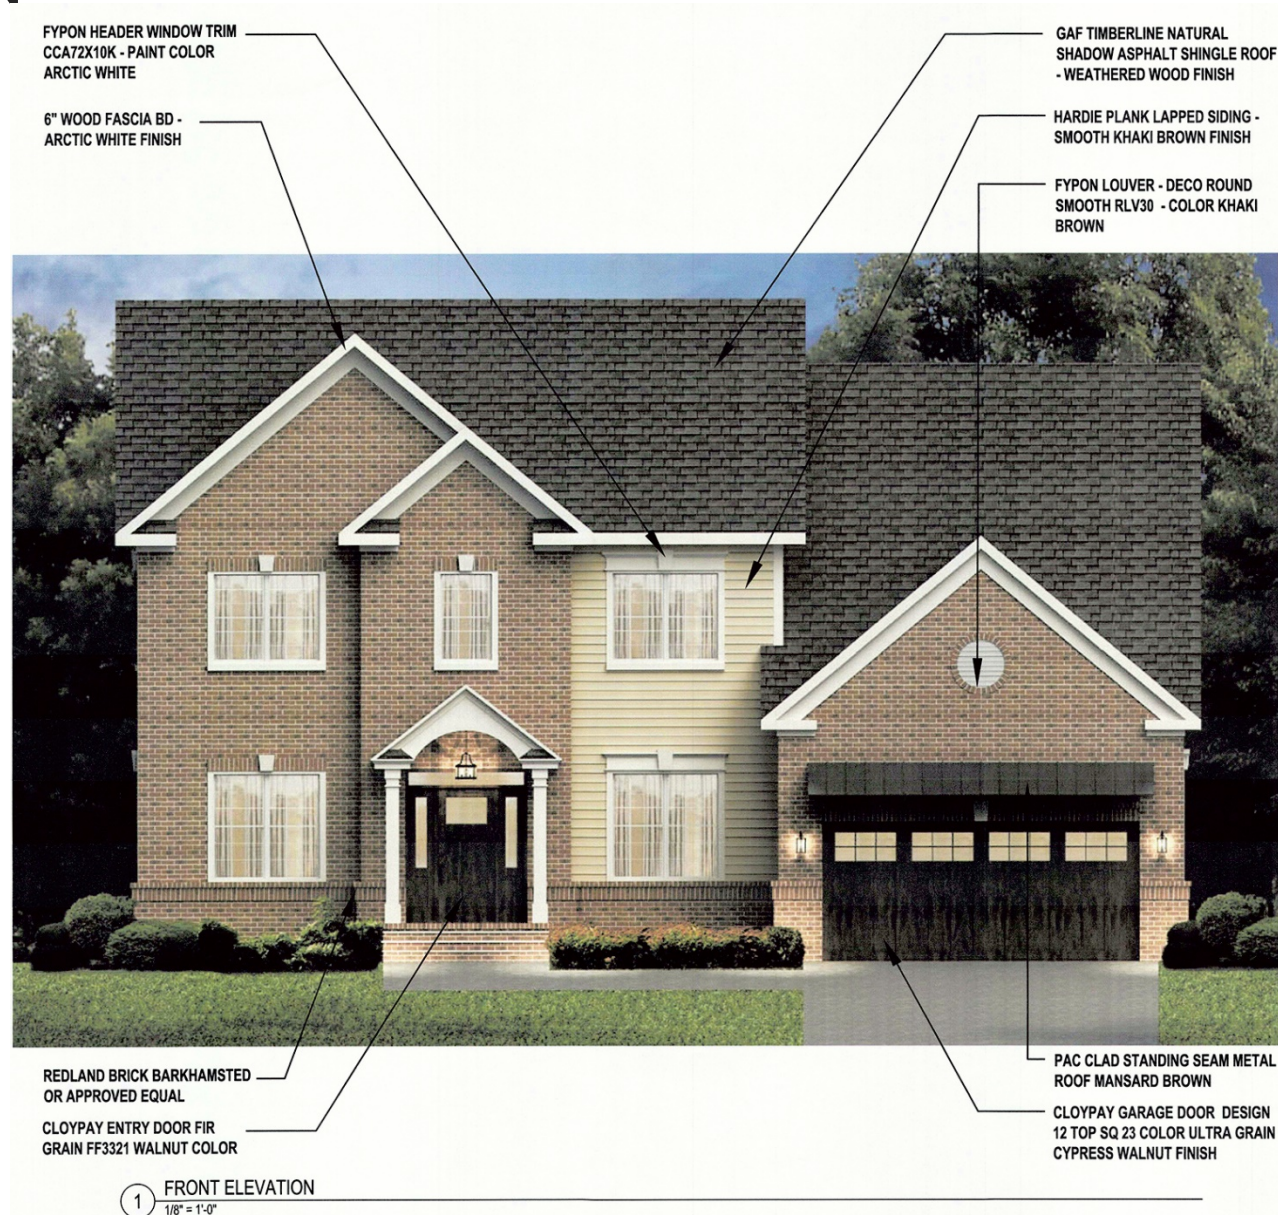

STUDIO 3
innovations, llc

Architectural Design Specialists

Anthony Frazier, AIA, NCARB, LEED AP
p: 703.593.0249 e: afrazier@sthreei.com
3041 old channel rd - laurel, md 20724

**OAKLAWN
DEVELOPMENT**

8314 ALLENTOWN RD
FORT WASHINGTON, MD 20744


PROJECT #: 2016-0529

DRAWN BY: AMF

DATE: 07.05.2016

SK-3

REAR ELEVATION

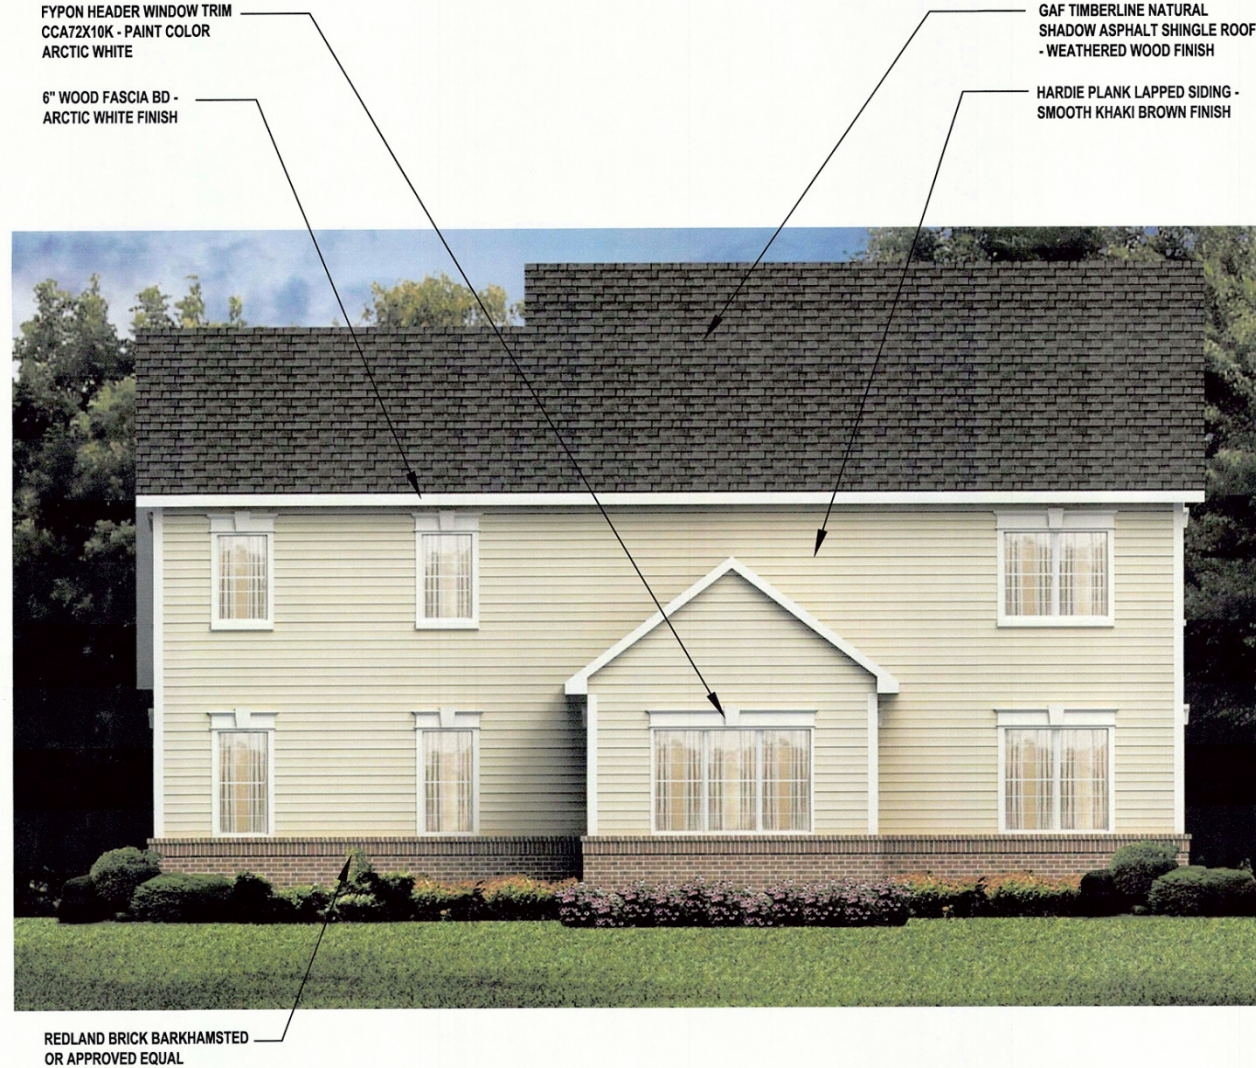

① REAR ELEVATION
1/8\" = 1'-0"



STUDIO 3
innovations, llc

Architectural Design Specialists
Anthony Frazier, AIA, NCARB, LEED AP
p: 703.593.0249 e: afrazier@sthreei.com
3041 old channel rd - laurel, md 20724

**OAKLAWN
DEVELOPMENT**

8314 ALLENTOWN RD
FORT WASHINGTON, MD 20744

PROJECT #: 2016-0529


DRAWN BY: AMF

DATE: 07.05.2016

SK-4



SIDE ELEVATIONS

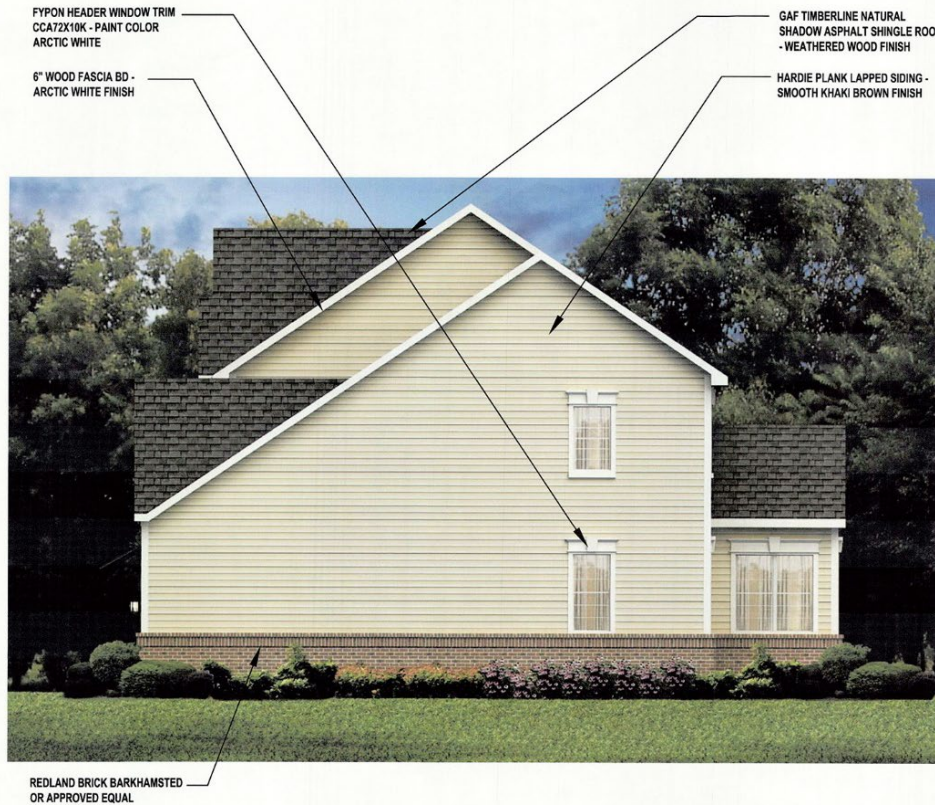


1 LEFT SIDE ELEVATION
1/8" = 1'-0"



**OAKLAWN
DEVELOPMENT**
8314 ALLENTOWN RD
FORT WASHINGTON, MD 20744

PROJECT #: 2016-0529
DRAWN BY: AMF
DATE: 07.05.2016

SK-5

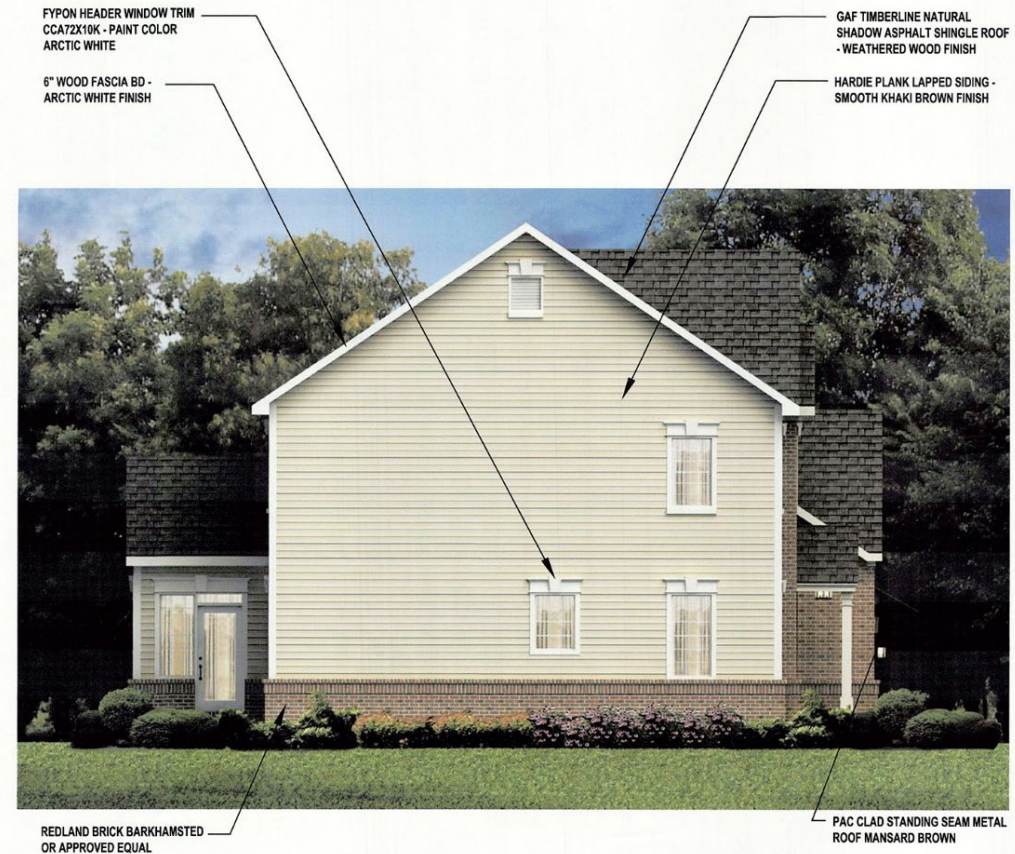

1 RIGHT SIDE ELEVATION
1/8" = 1'-0"



STUDIO 3
innovations, LLC
Architectural Design Specialists
Anthony Frazier, AIA, NCARB, LEED AP
p: 703.593.0249 e: afrazier@stthree.com
3041 old channel rd - laurel, md 20724

**OAKLAWN
DEVELOPMENT**
8314 ALLENTOWN RD
FORT WASHINGTON, MD 20744

PROJECT #: 2016-0529
DRAWN BY: AMF
DATE: 07.05.2016

SK-6