


ITEM: 10 & 11


CASE: DSP-16006

LIDL SUITLAND


GENERAL LOCATION MAP

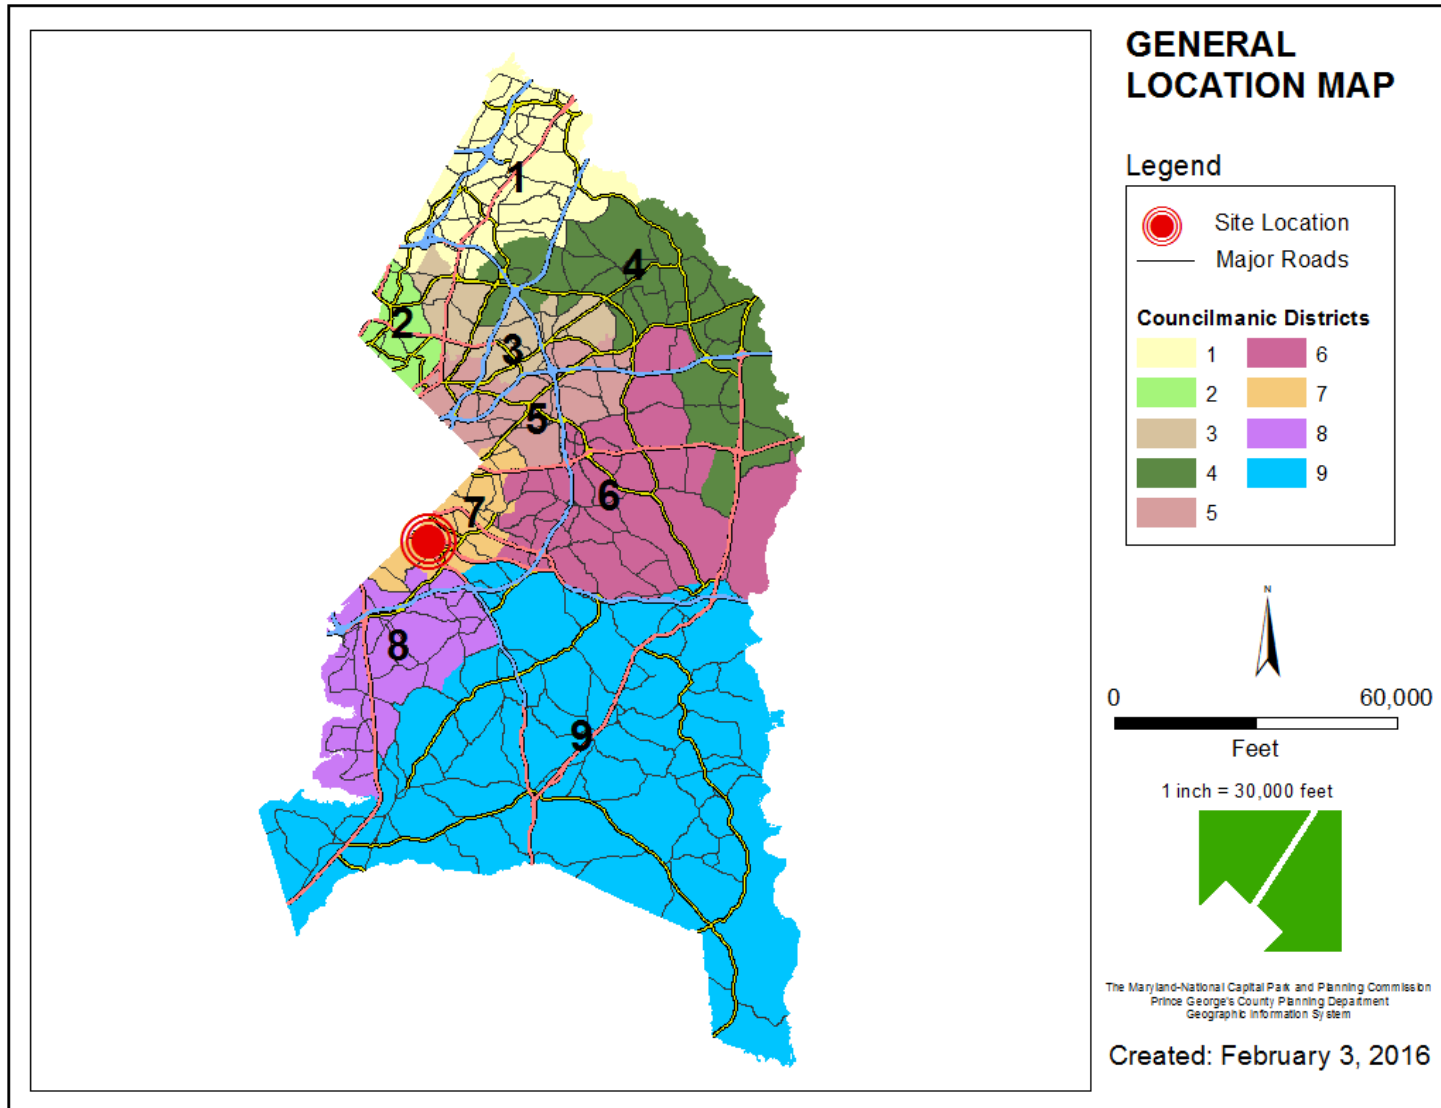


SITE VICINITY

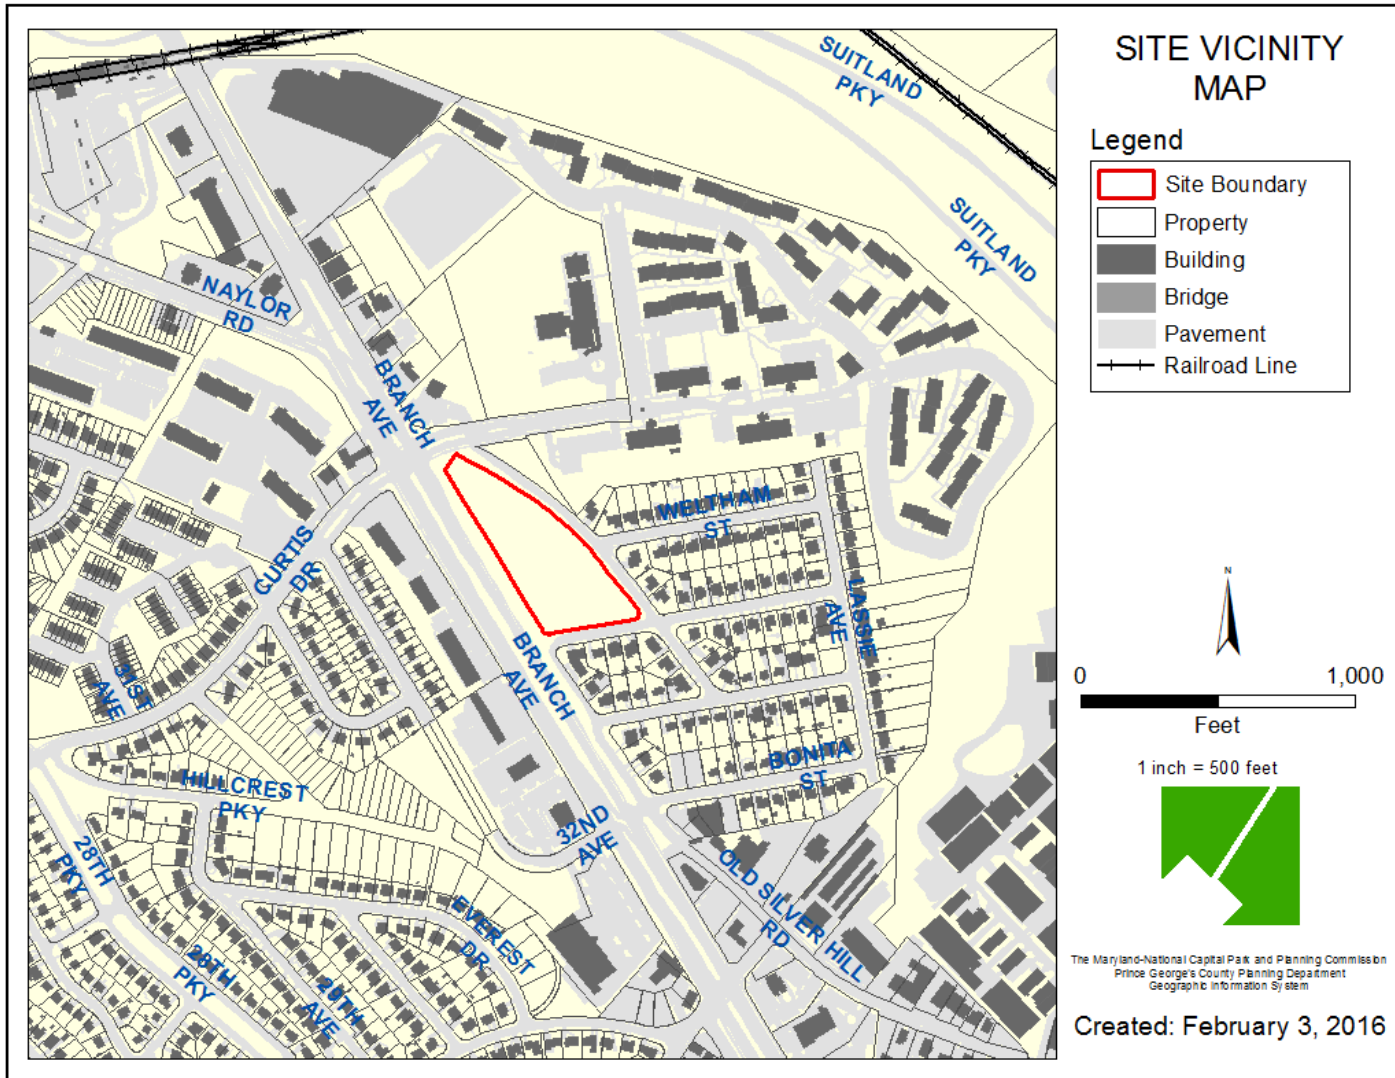


ZONING MAP

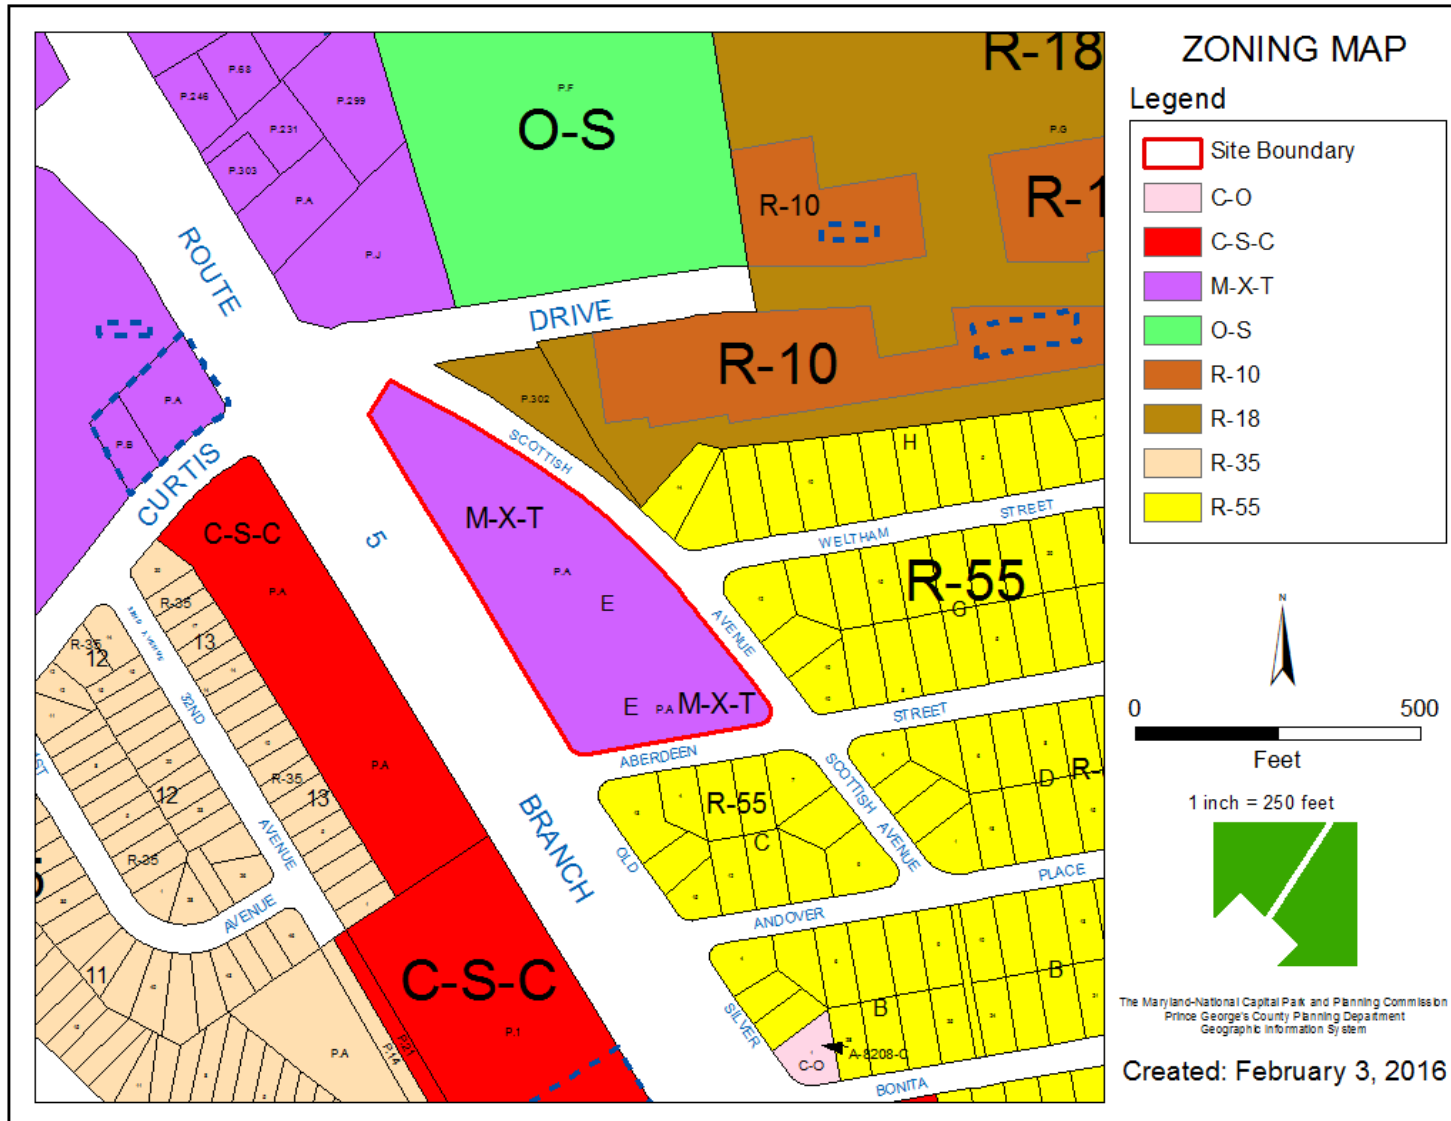


OVERLAY MAP

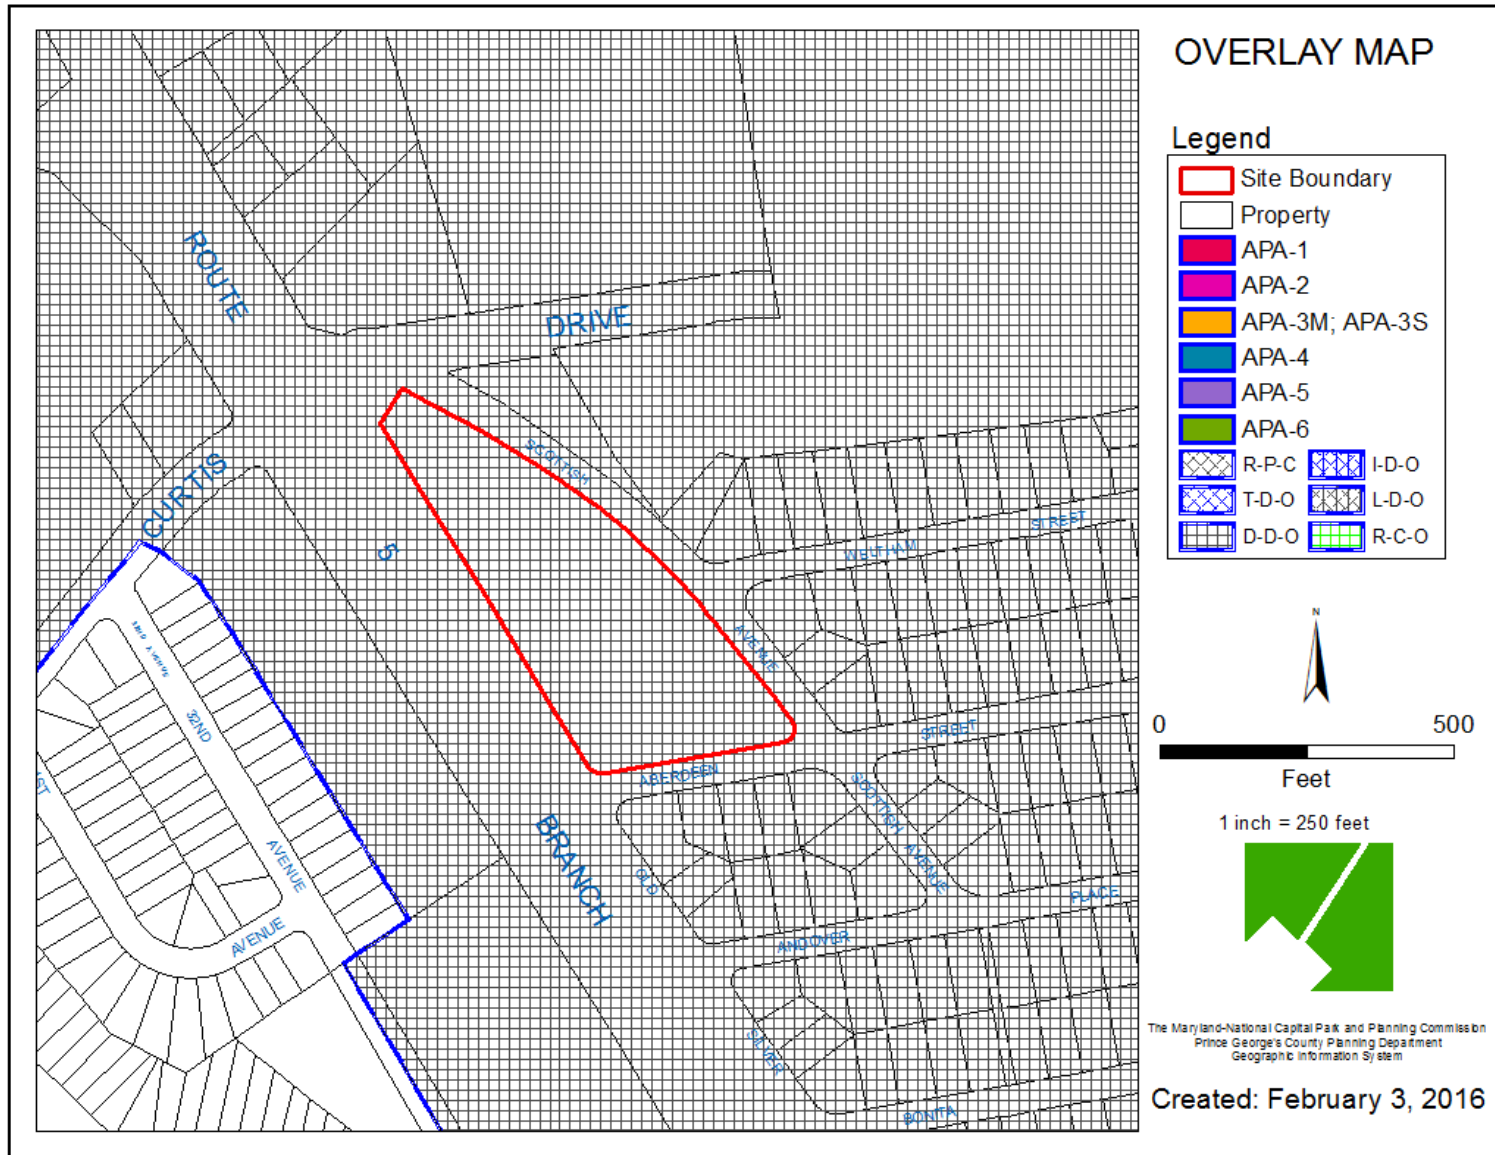


AERIAL MAP

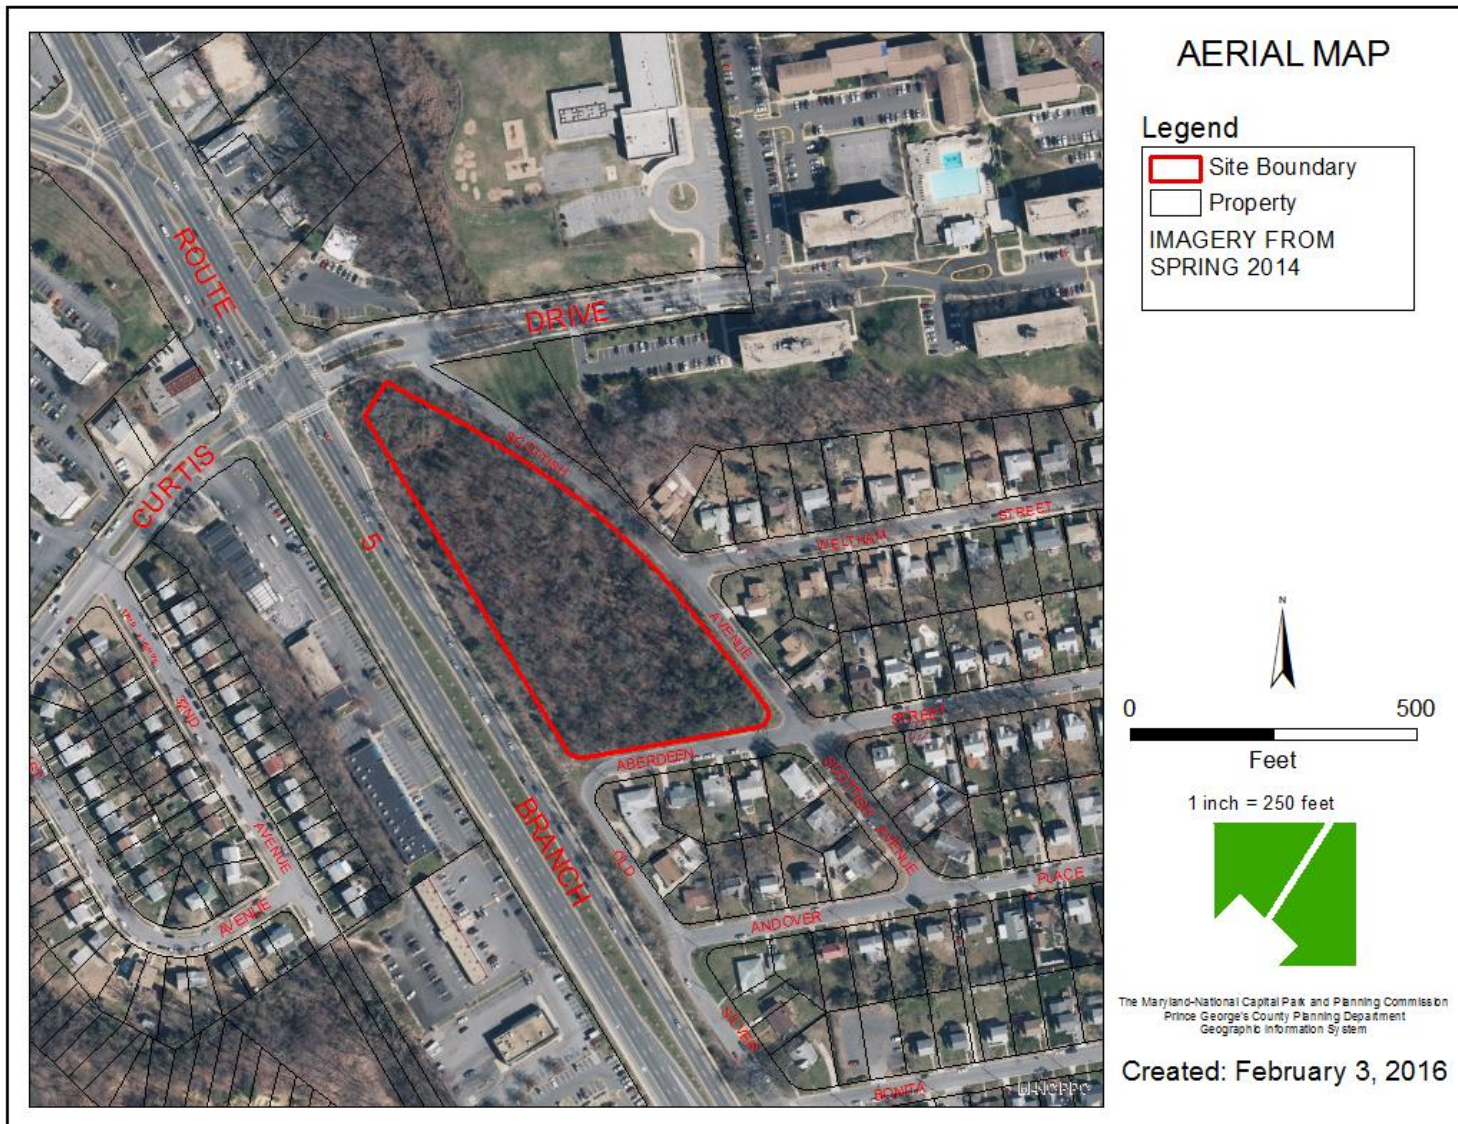

SITE MAP

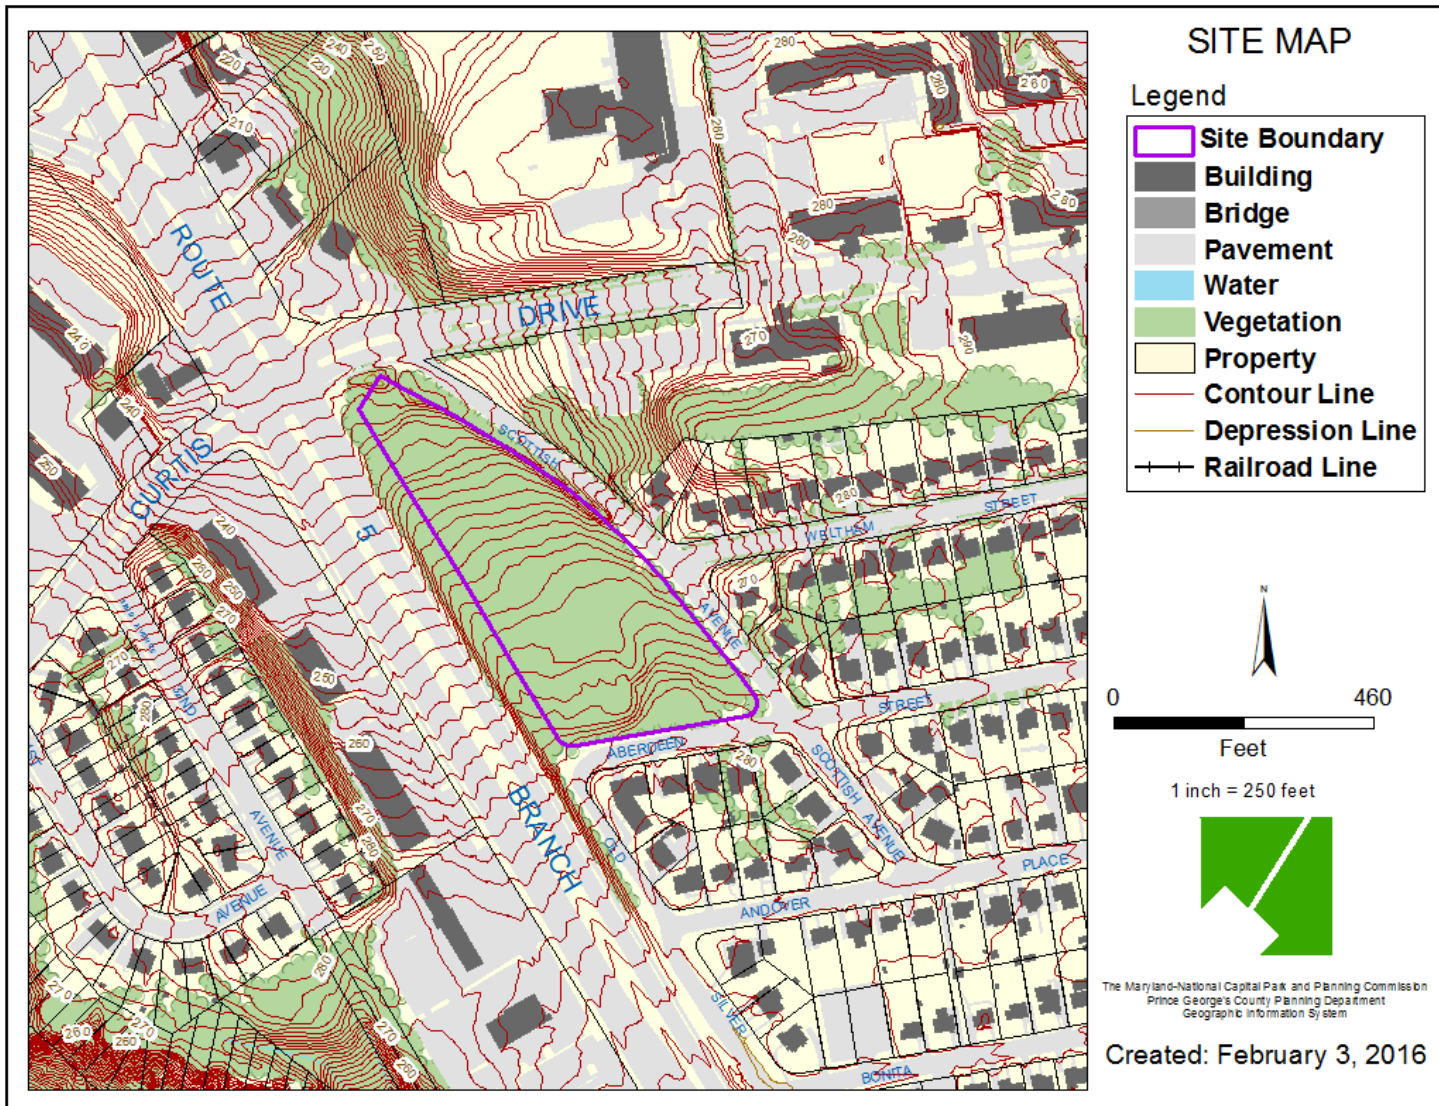

MASTER PLAN RIGHT-OF-WAY MAP

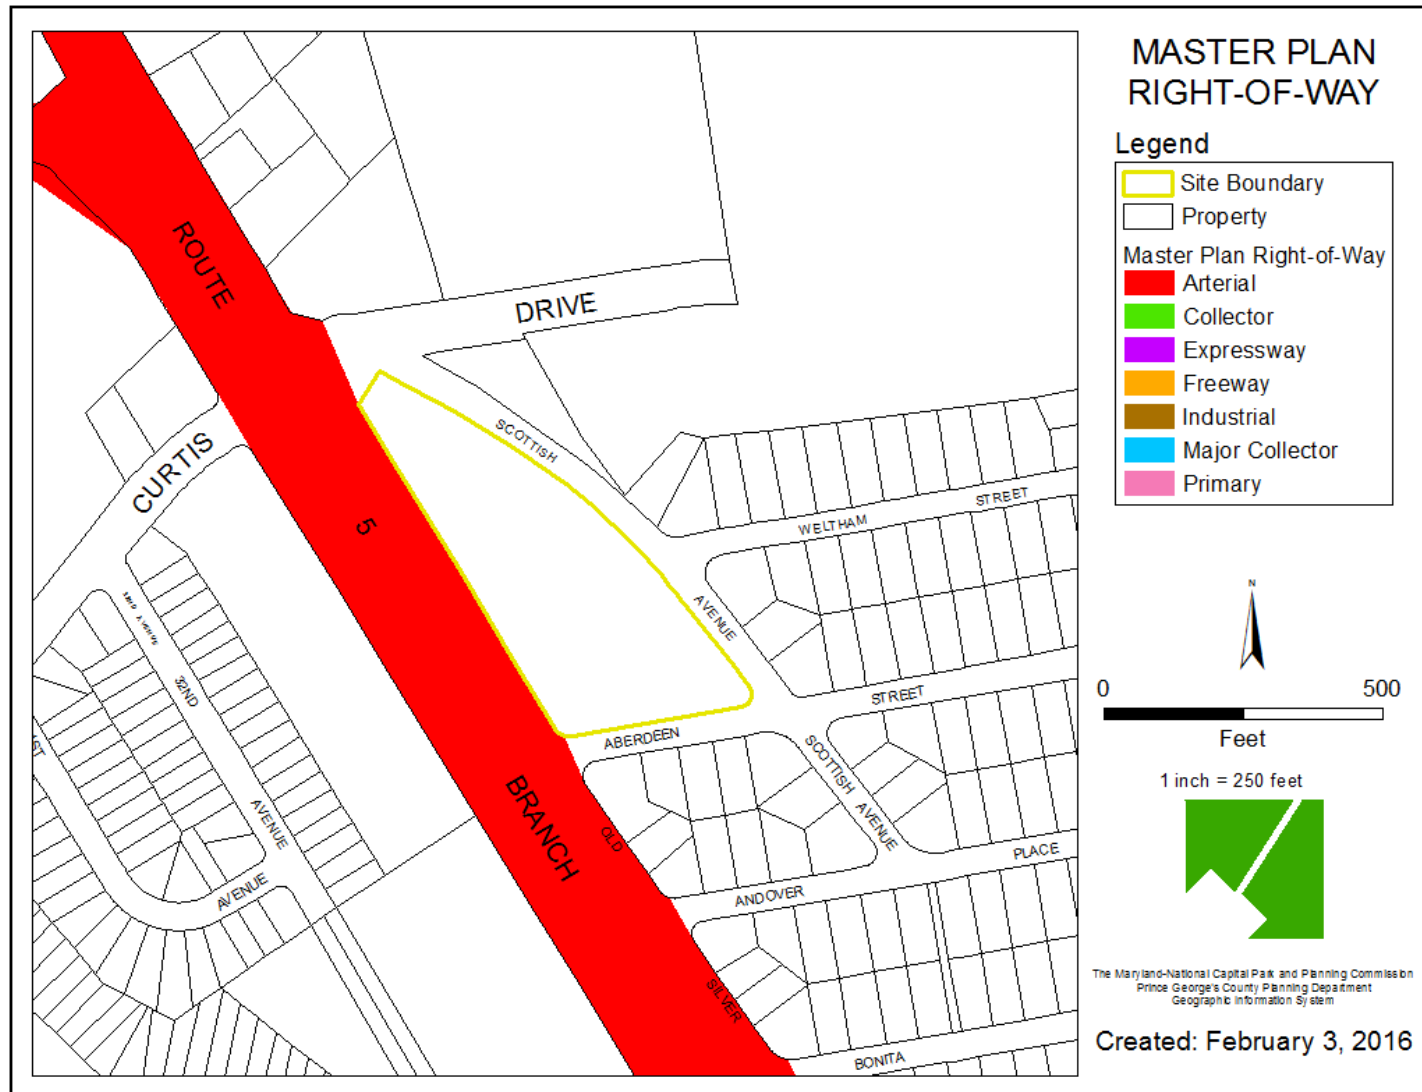


NEIGHBORHOOD AERIAL




01/20/2016

© 2016 Pictometry

AERIAL LOOKING EAST

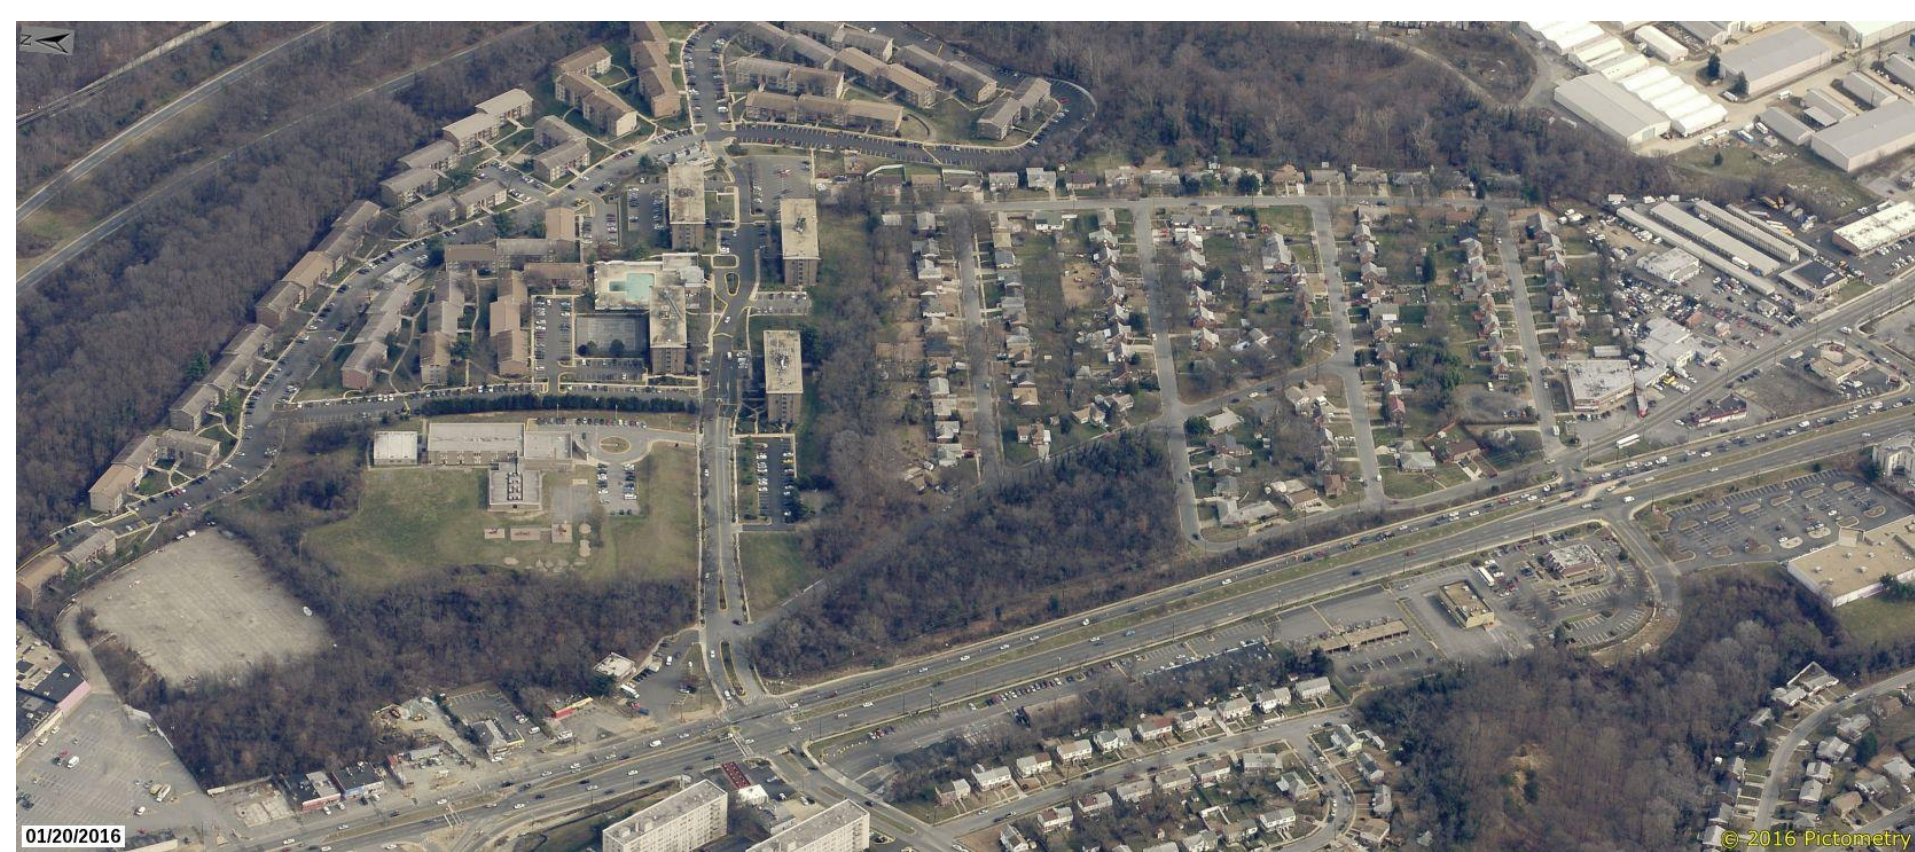

AERIAL LOOKING SOUTH

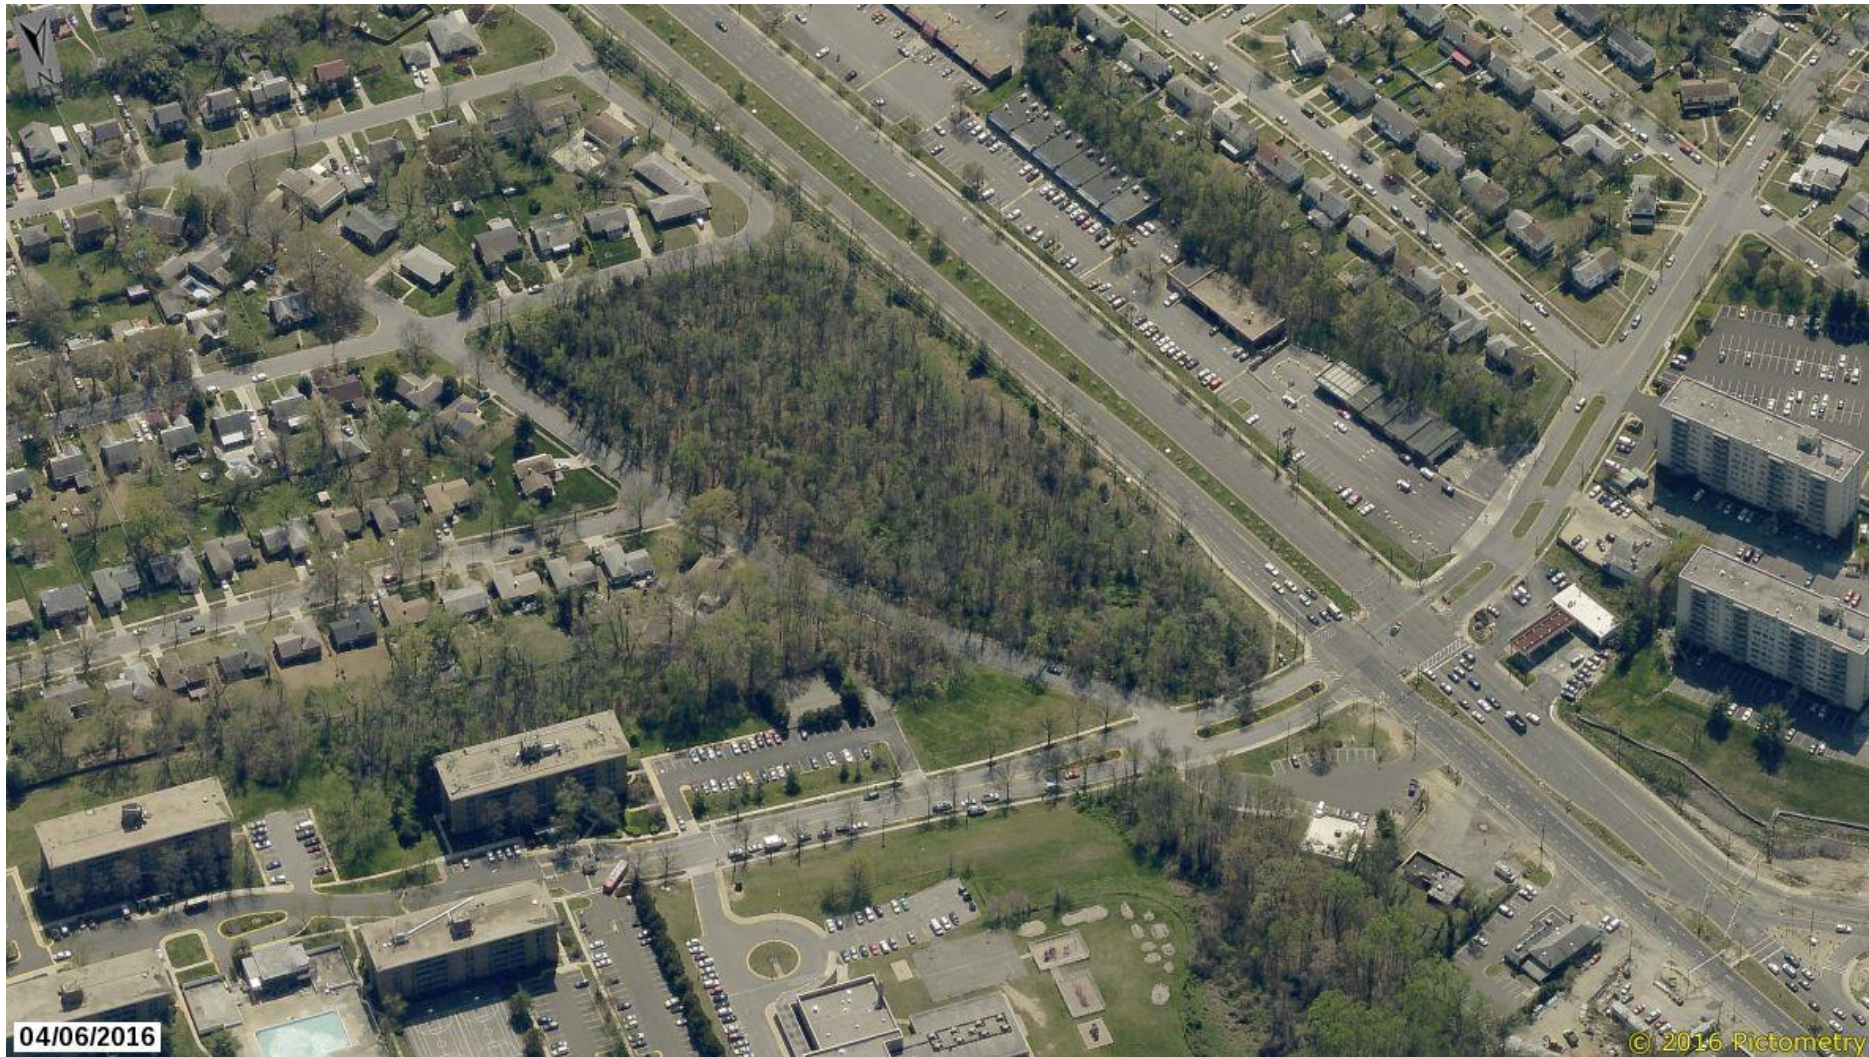

RENDERED LANDSCAPE PLAN



09/06/2016
MDB142098


LIDL SUITLAND
SUITLAND, MARYLAND



BOHLER
ENGINEERING




Gensler

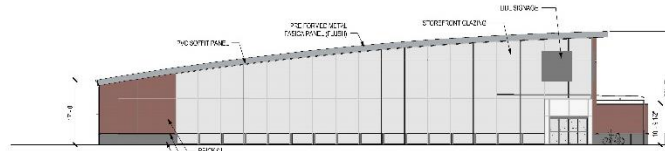


EXTERIOR ELEVATION - SIDE


EXTERIOR ELEVATION - FRONT SIDE

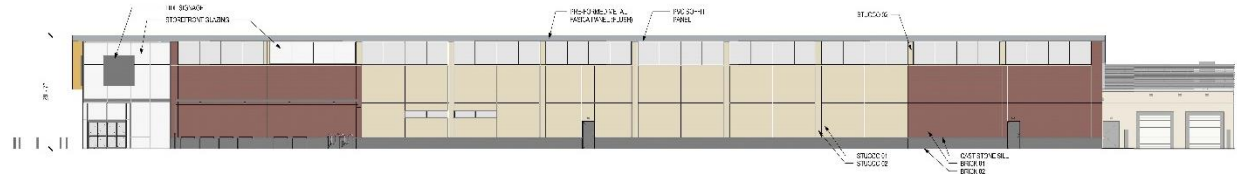

EXTERIOR ELEVATION - FRONT
20' x 19'

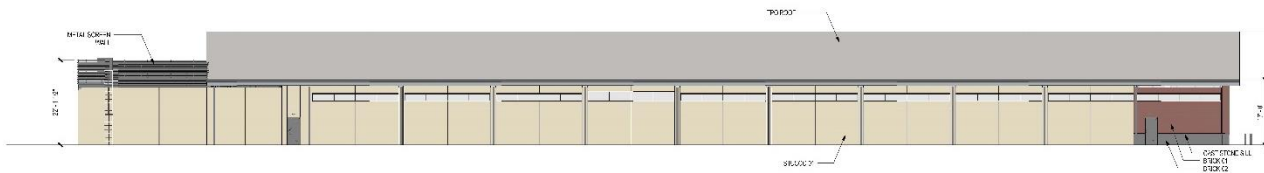

EXTERIOR ELEVATION - BACK
22' x 14'

 

BRICK 01 C FLASHED CAMELOT
IRONSPOT CLASSIC - UTILITY
SIZE - GLEEN GERY

BRICK 02 - URBAN GRAY -
NORMAN SIZE - GLEN GERY

GRAY 345 - TPO ROOF

01 - STUCCO - SW7004

02 - STUCCO - SW2848
PAINTED METAL - SW2848

TC SOFFIT PANEL VW AMBER
BAMBOO PATTERN

GLASS

THIS BLOCK IS FOR
OFFICIAL USE ONLY

OR, and certify that this does
not contain information of intelligence
origin from the United States, and is not
to be furnished to the United States.

M-NCPPC

APPROVAL	
----------	--

PROJECT NAME: LEE, SCOTLAND
PROJECT NUMBER: LSP-18008

NOT FOR CONSTRUCTION

Case / Signature

Project Name

UL 6174-0

Project Number
6326300

1000000

Scale

312 - 93

Item	Description	Unit	Quantity	Unit Price	Total Price
1	2018-2019	1	1	1.00	1.00
2	2019-2020	1	1	1.00	1.00
3	2020-2021	1	1	1.00	1.00
63	2080-2081	1	1	1.00	1.00
64</					

Journal of
Management Education



ADD

A00

00000000

BUILDING MOUNTED SIGNAGE

Elevations
Proposed Signage Locations
Page 3

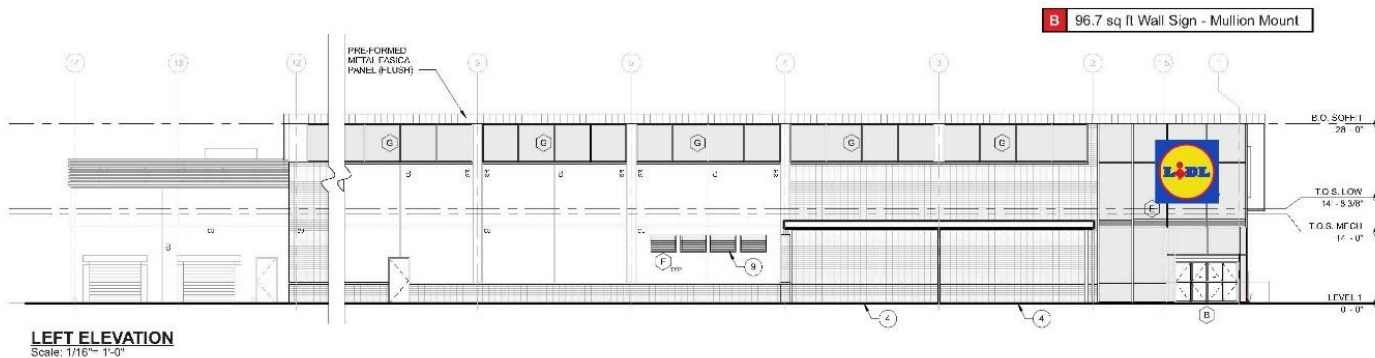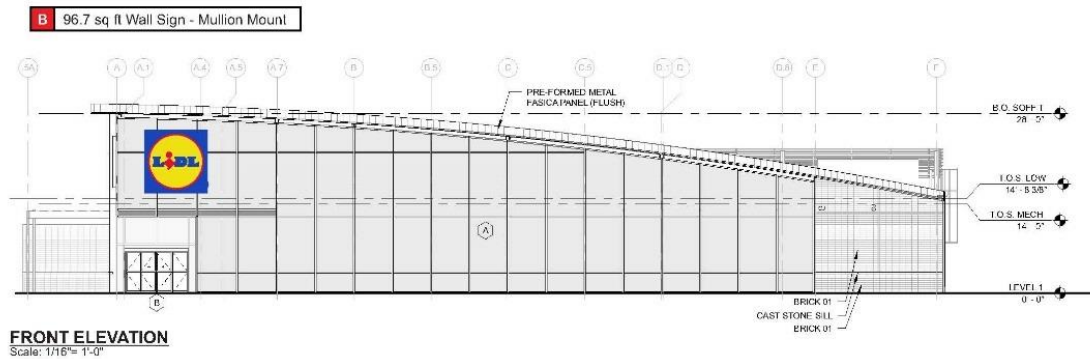

Project Information

LIDL
Location
3346 Branch Ave
Hillcrest Heights, MD 20748
F.A.
Hillcrest Heights, MD LIDL.025
S.A. Design Project Manager
PB BH S Denniston
Date / Description
03/15/16 Issue Date
03/23/16 Rev pylon location

Notes

Client Review Status

Allen Industries, Inc. requires that all "Approved" drawings be submitted for the client's review prior to production or production review.

☐ Approved ☐ Approved as Noted ☐ Revise & Resubmit

Name:

Title:

Date:

Declaration

Copyright © 2015 Allen Industries, Inc.

This is an original, unaltered drawing created by Allen Industries, Inc. This drawing is submitted to you in confidence for your use solely in connection with the project using plans for your Allen Industries, Inc. and is not to be shown to anyone outside your organization, nor used, reproduced, copied or modified in any fashion whatsoever. The designs shown on the drawing (except for any registered trademarks that may belong to a client of Allen Industries, Inc.) remain the property of Allen Industries, Inc.

Allen Industries
Corporate Identity Programs

888-294-2007
www.allenindustries.com

BUILDING MOUNTED SIGN DETAIL

W3000 - Formed Face Wall Sign - Mullion Mount


Elevations

Page 5


(2) proposed



TOP VIEW
Scale: 3/8"= 1'-0"

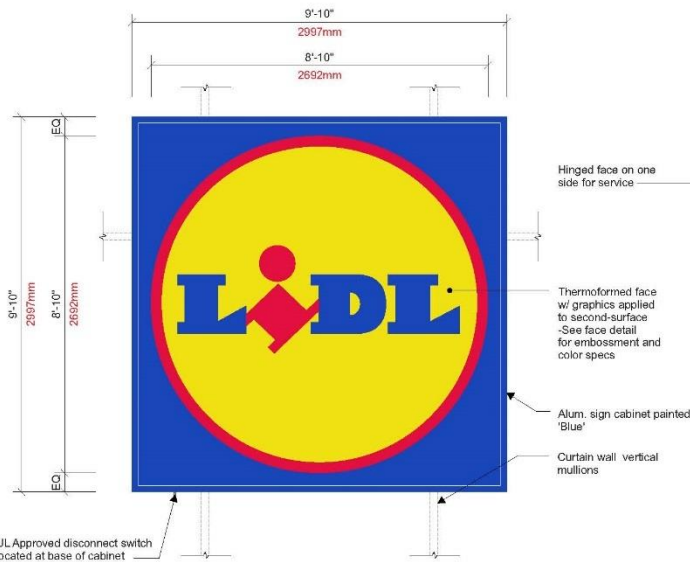

ELEVATION VIEW
Scale: 3/8"= 1'-0"

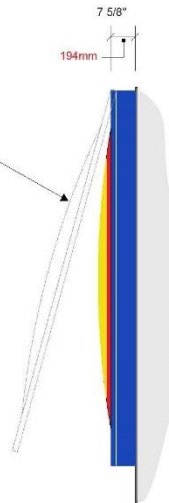

END VIEW
Scale: 3/8"= 1'-0"

GENERAL SPECIFICATIONS:

Mullion-mounted internally lit sign.

Cabinet is formed from Allen alum. extrusion with hinged SG Thermoformed acrylic faces.

Internally illuminated with White LED modules.

Installs to window mullion.

COLOR SPECIFICATIONS

	PMS 293C Blue
	PMS 192C Red
	PMS Yellow C
	Akzo Nobel 'Silver Metallic'

Project Information

Client
LIDL

Location
**3346 Branch Ave
Hillcrest Heights, MD 20748**

File
Hillcrest Heights, MD_LIDL.025

Sales
PB

Design
BH

Project Manager
S Denniston

Date / Description

03/15/16 Issue Date

03/23/16 Rev pylon location

Notes

Client Review Status

Allen Industries, Inc. requires that an "Approved" drawing be obtained from the client prior to any production release or production installation.

☐ Approved ☐ Approved as Noted ☐ Revise & Resubmit

Name:

Title:

Date:

Declaration

Copyright © 2015 Allen Industries, Inc.

This is an original, unpublished drawing created by Allen Industries, Inc. This drawing is submitted to you in confidence for your use only in connection with the project being planned for you by Allen Industries, Inc. and is not to be shown to anyone outside your organization, nor used, reproduced, copied or withheld in any fashion whatsoever. The designs shown on this drawing (except for any registered trademarks that may belong to a client of Allen Industries, Inc.) remain the property of Allen Industries, Inc.



888-294-2007
www.allenindustries.com

