


ITEM: 8


CASE: DSP-16025

WOODMORE OVERLOOK


GENERAL LOCATION MAP

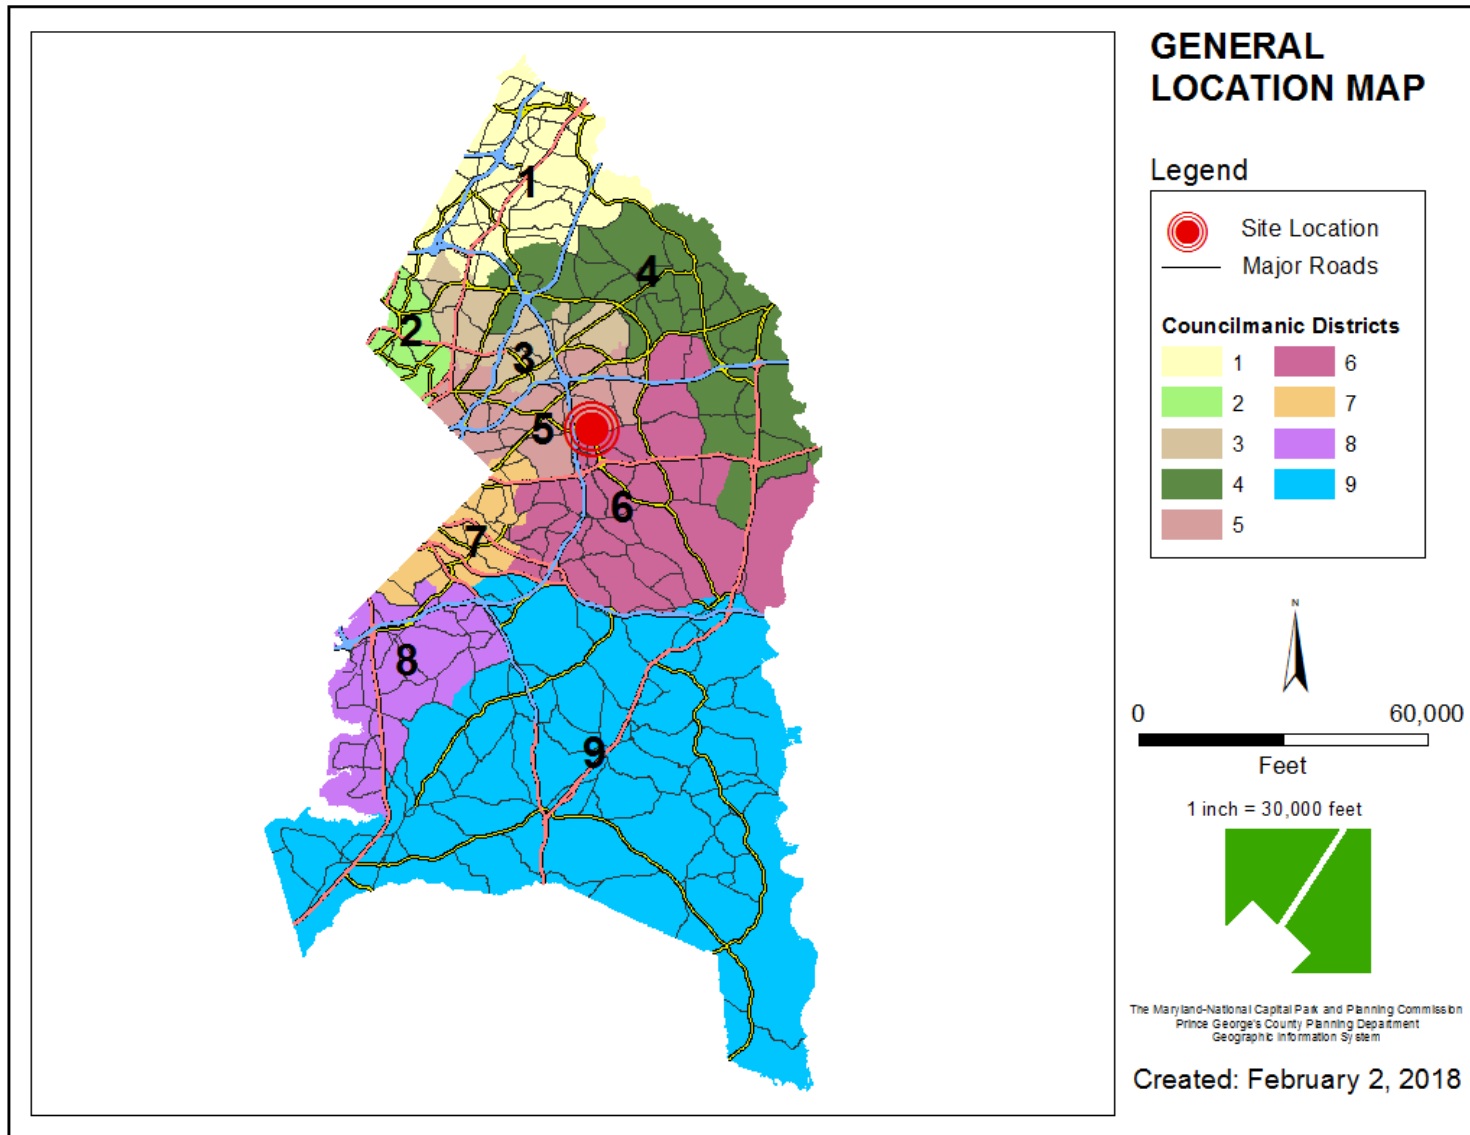


SITE VICINITY

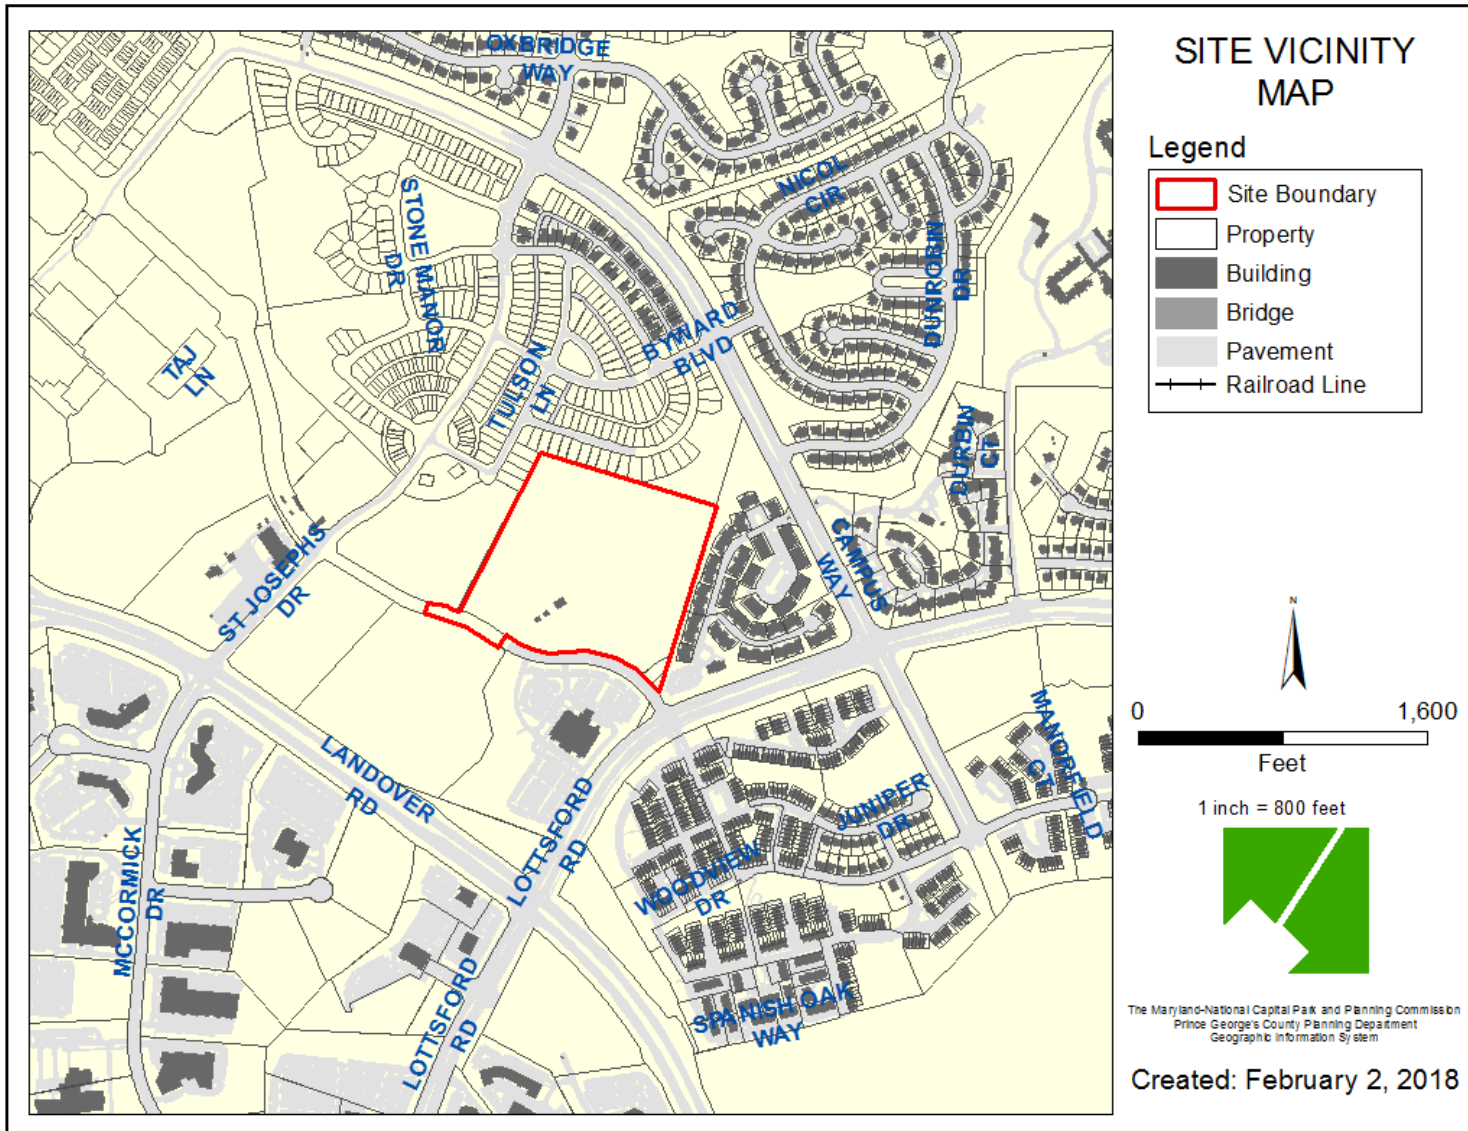

ZONING MAP

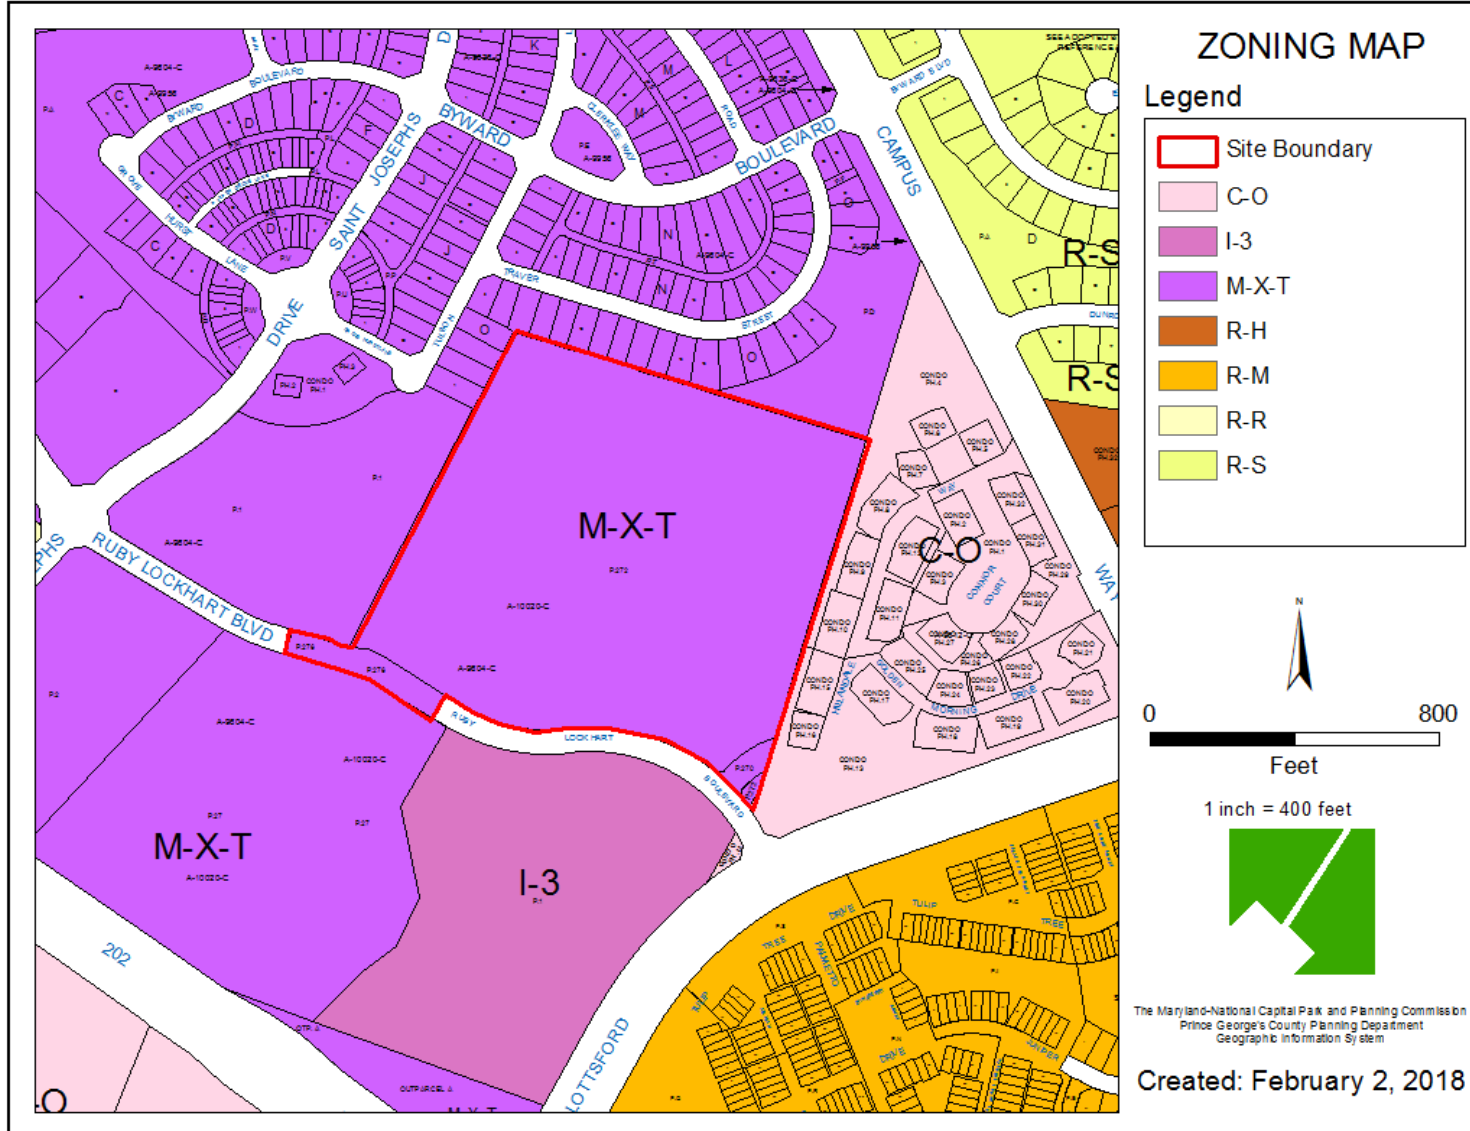


OVERLAY MAP

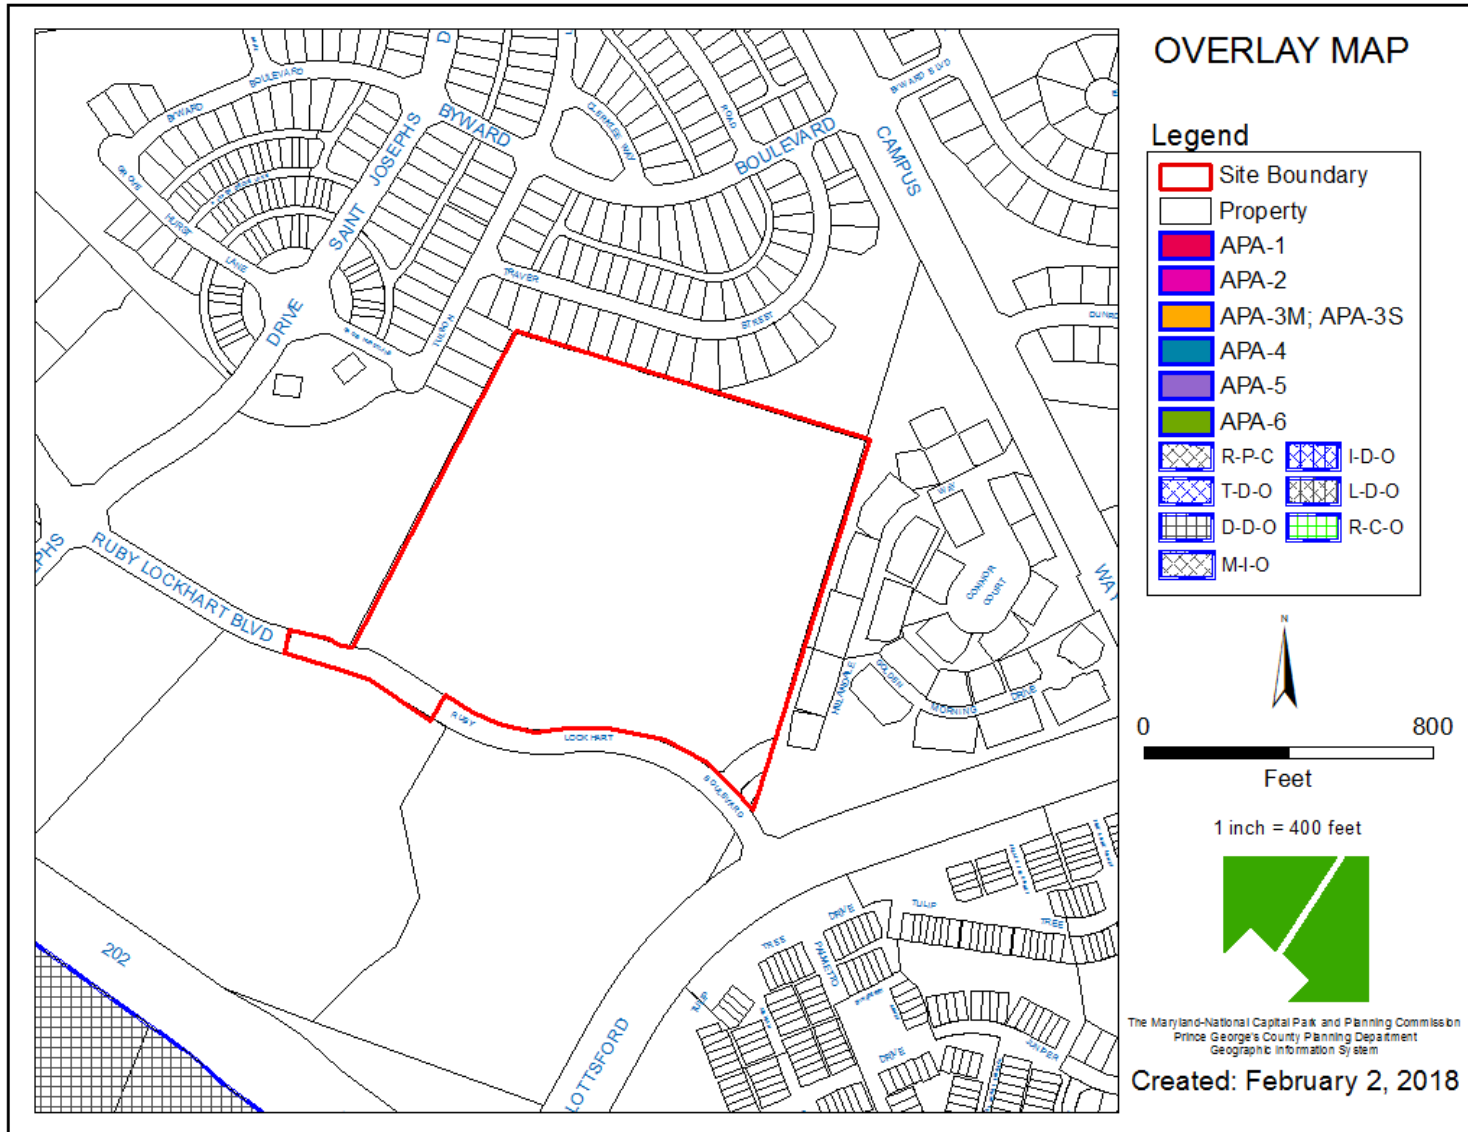





SITE MAP

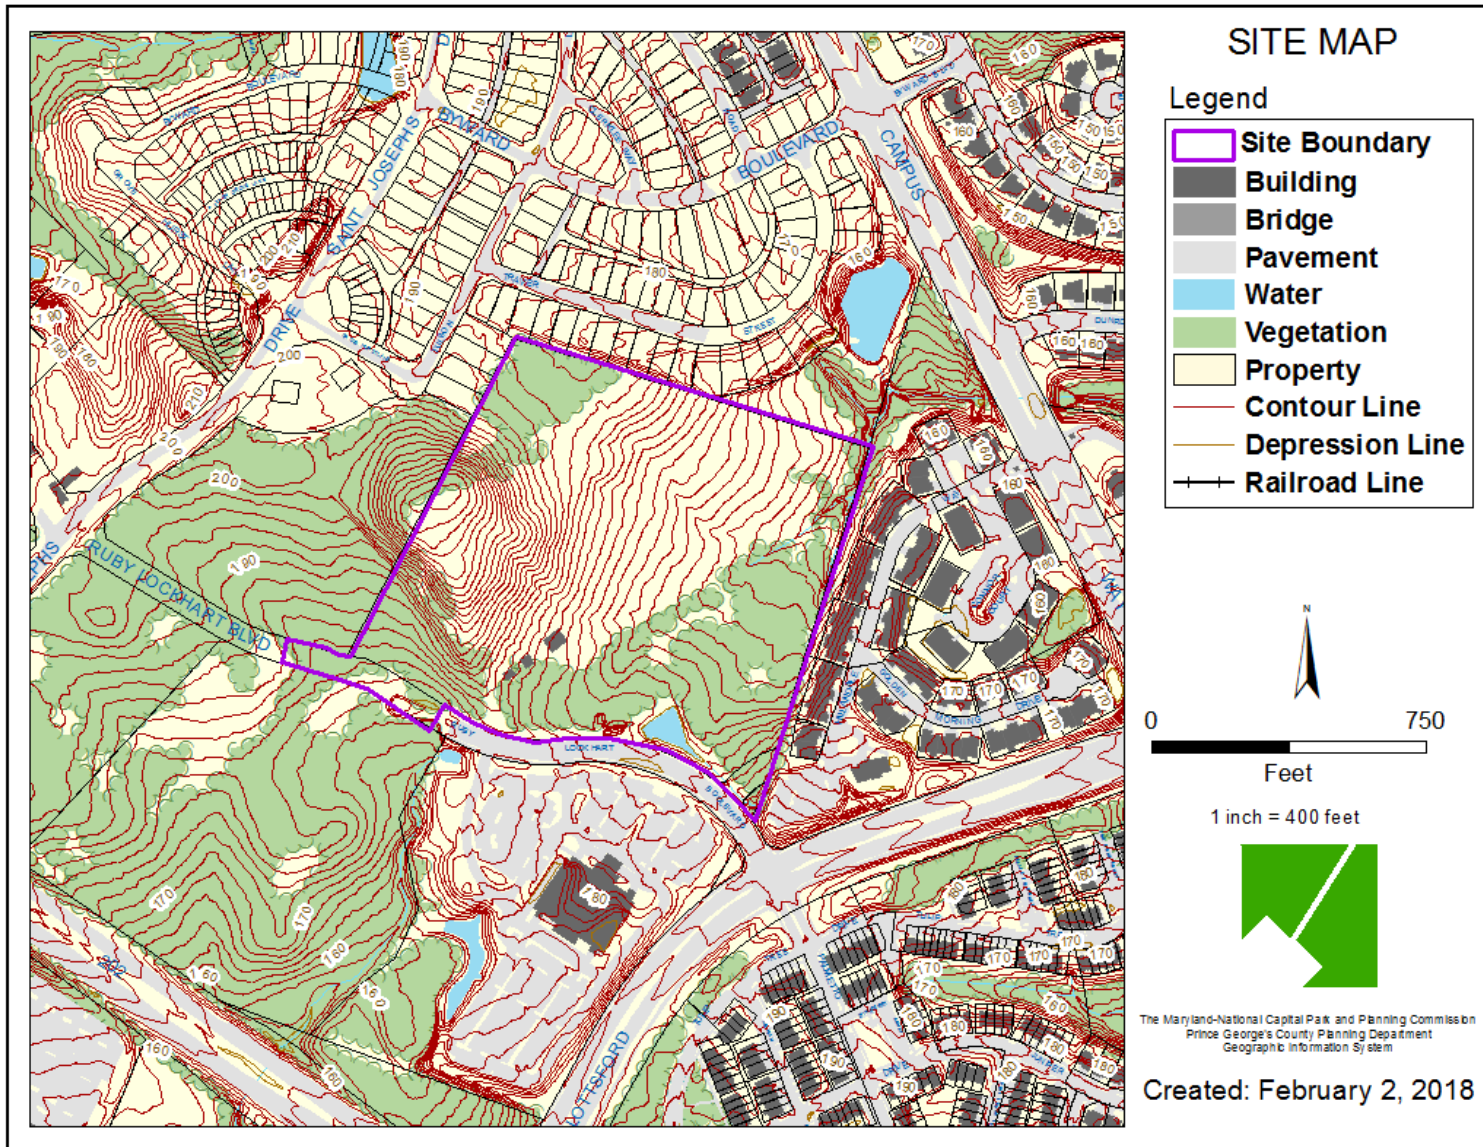

MASTER PLAN RIGHT-OF-WAY MAP

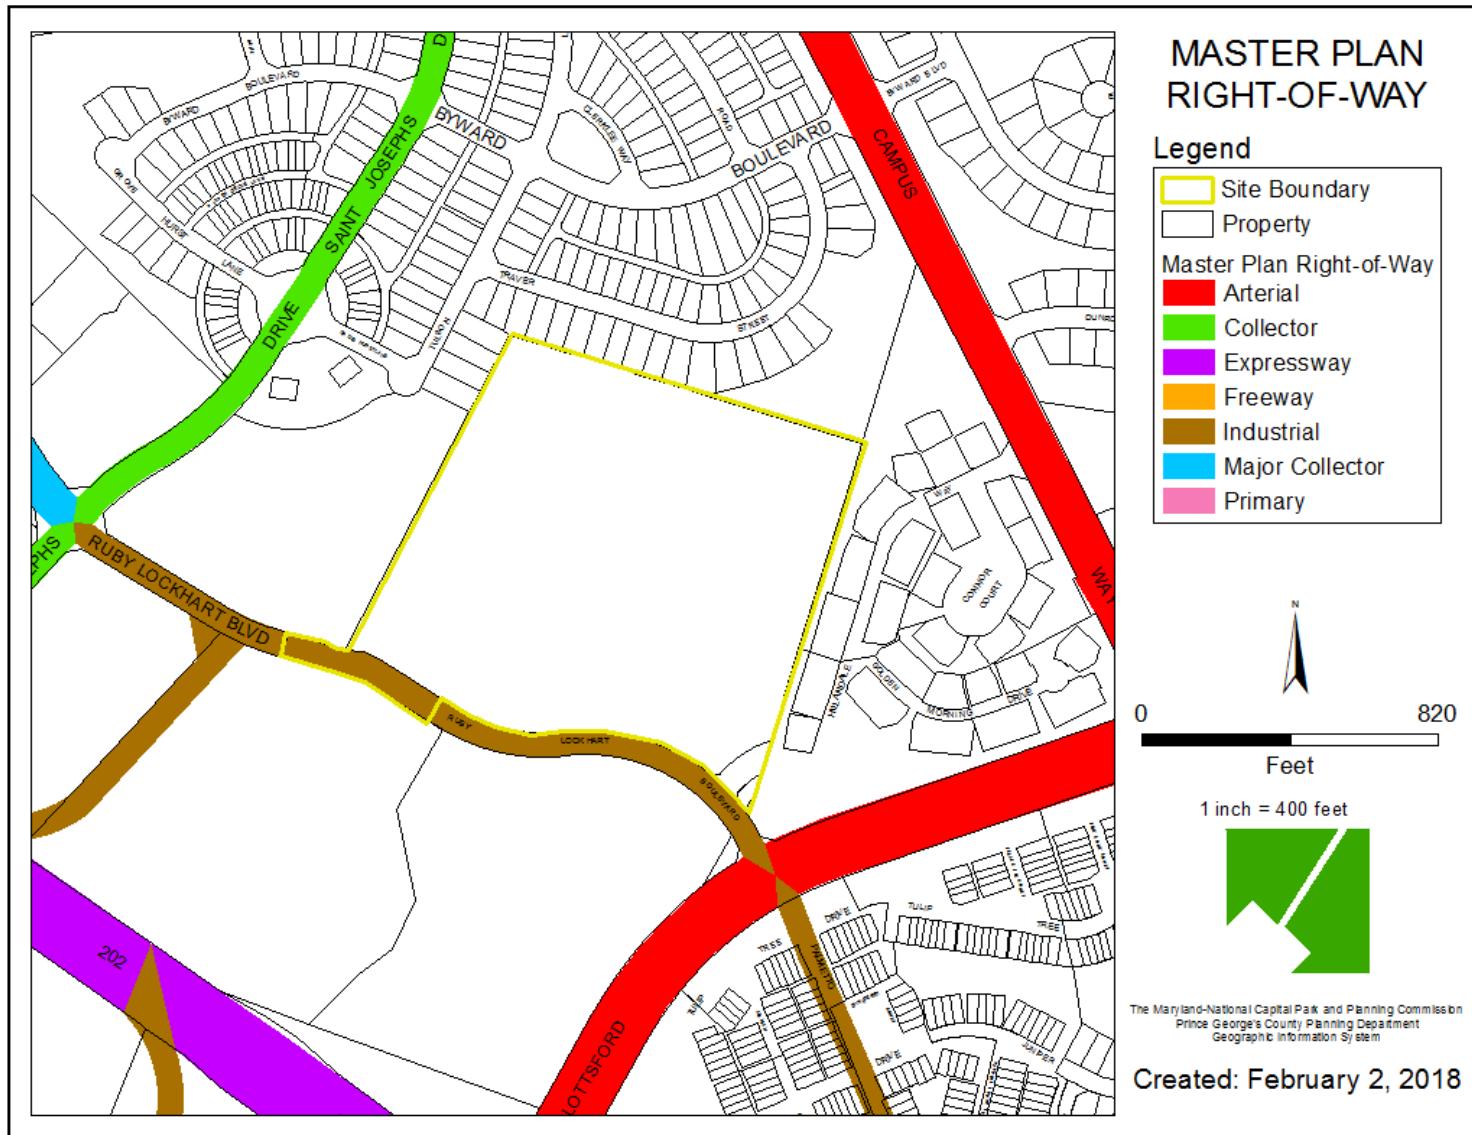

BIRD'S-EYE VIEW WITH APPROXIMATE SITE BOUNDARY OUTLINED

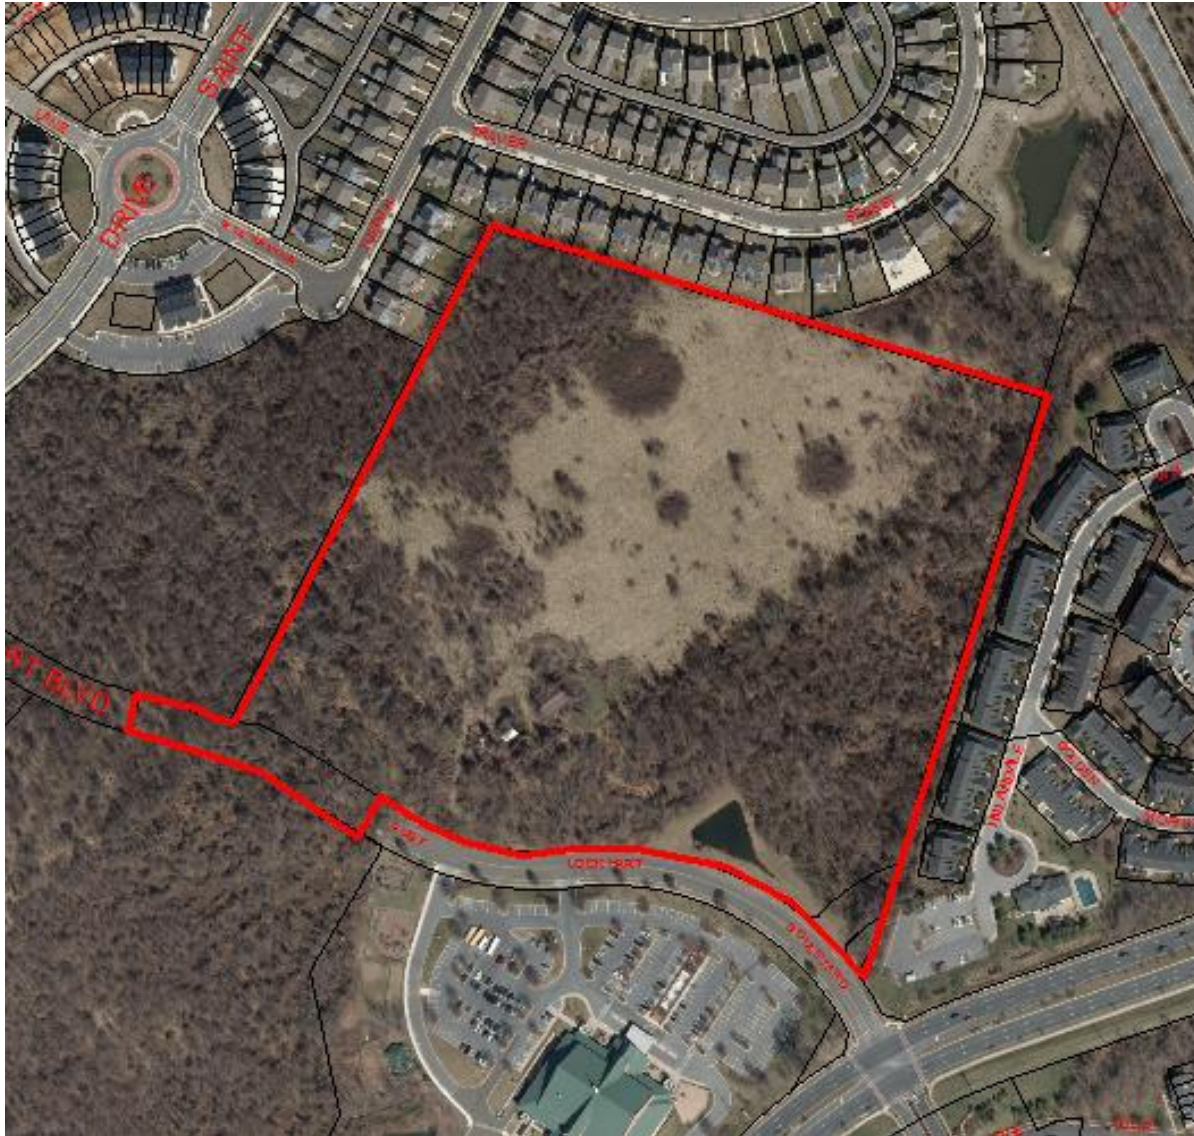

ILLUSTRATIVE RENDERING




RECREATION FACILITIES EXHIBIT




RECREATIONAL ENLARGEMENT

NEIGHBORHOOD PARKS

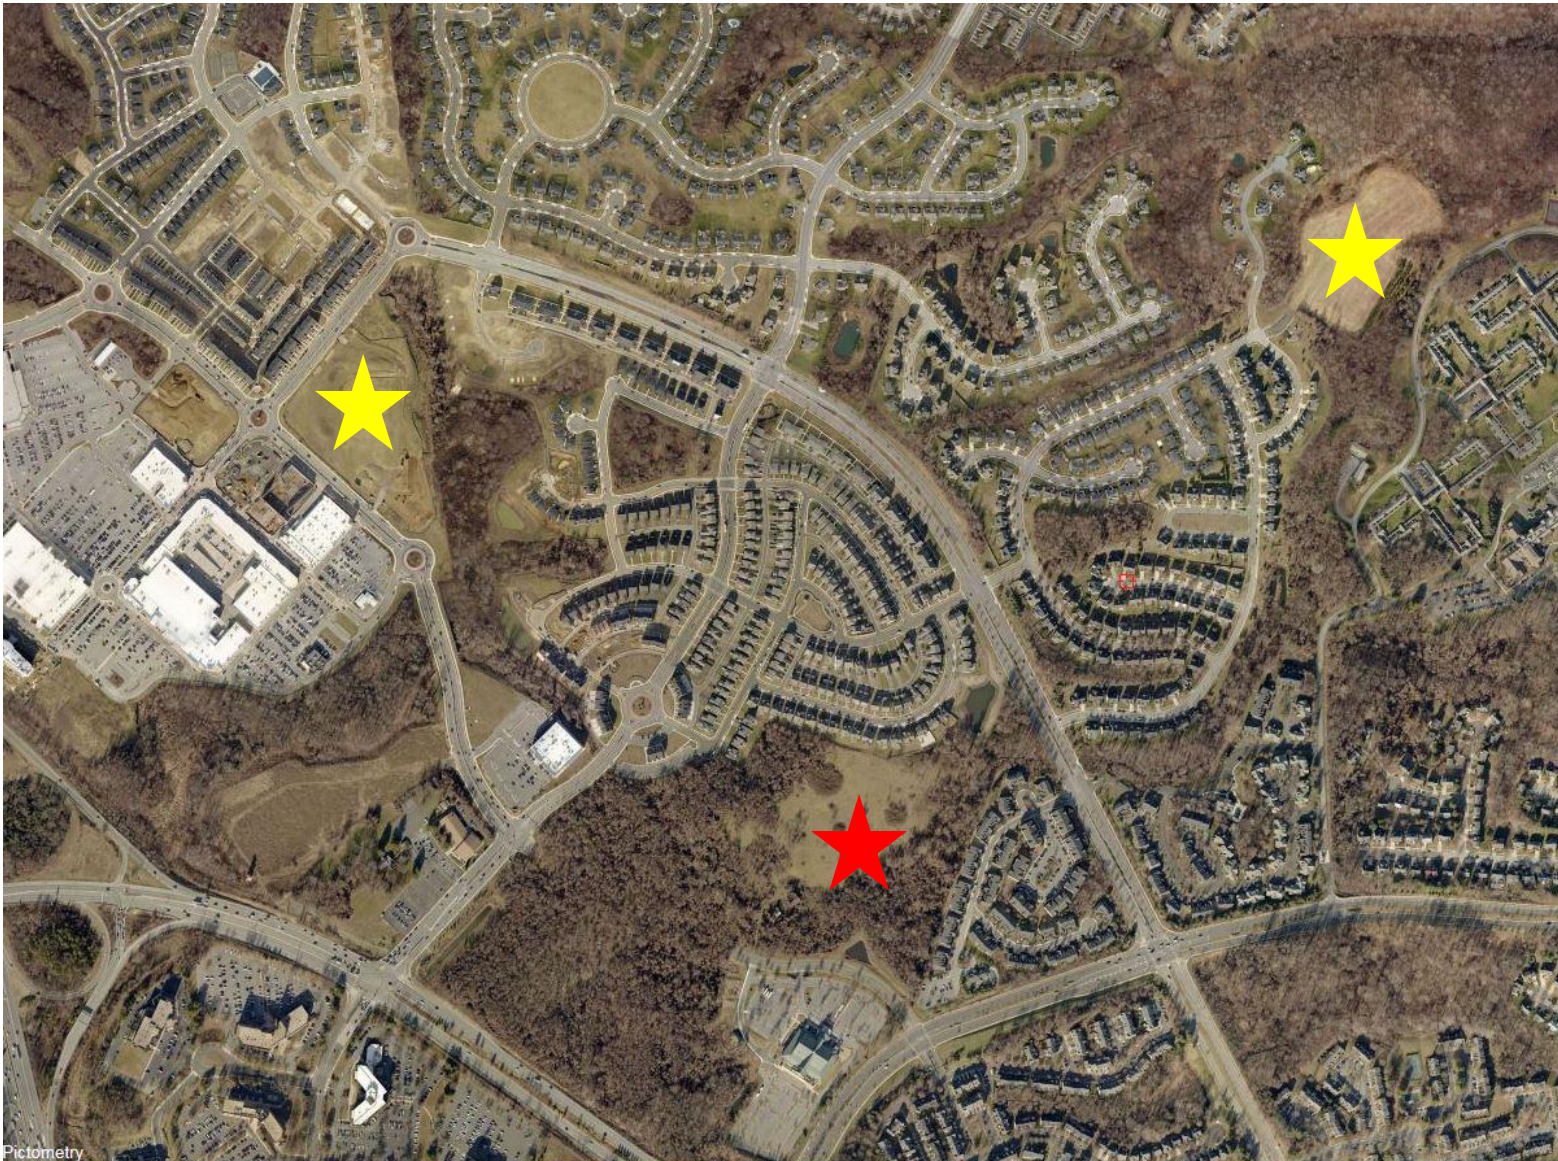


SIGNAGE

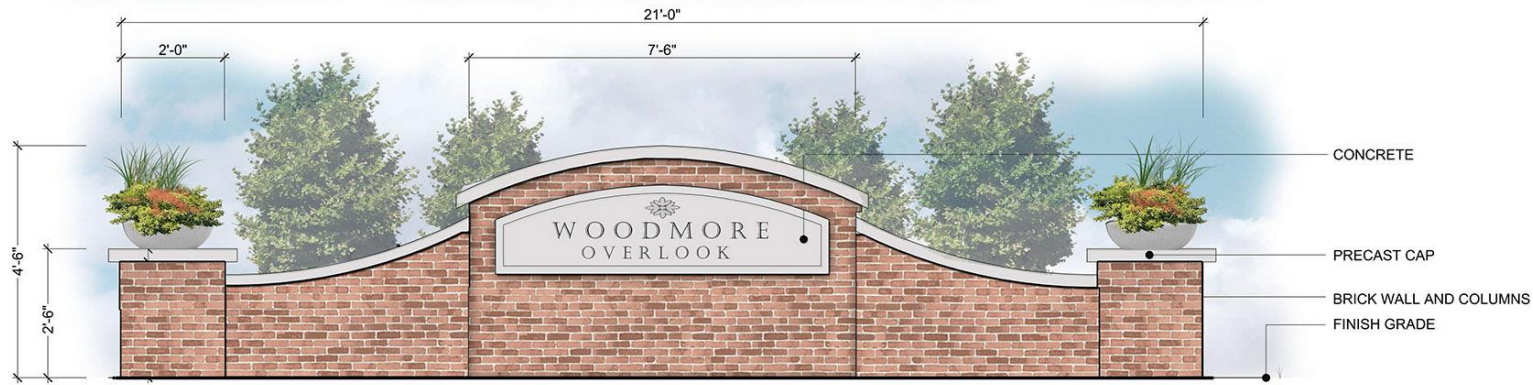

MAIN ENTRY MONUMENT SIGN
ELEVATION VIEW

SCALE: 3/4" = 1'

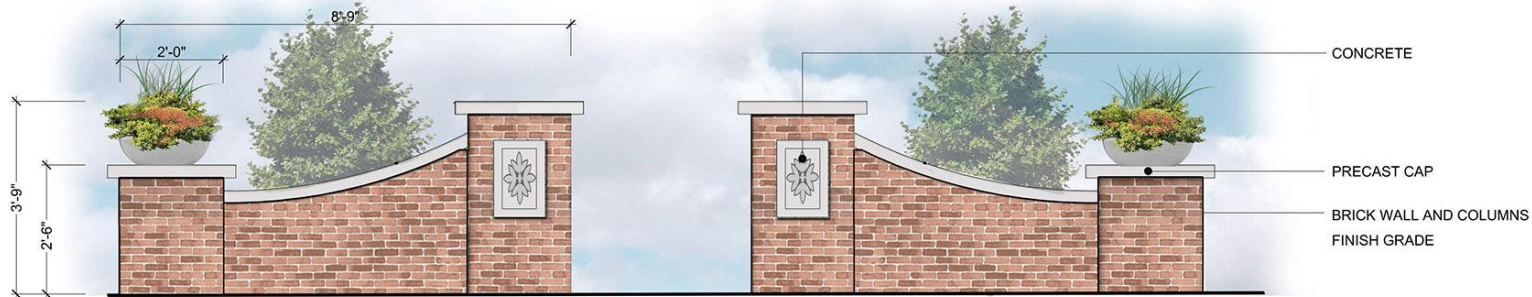

SECONDARY ENTRY MONUMENT SIGN
ELEVATION VIEW

SCALE: 3/4" = 1'



SEAT WALL
ELEVATION VIEW

SCALE: 3/4" = 1'

ARCHITECTURAL ELEVATION, COLUMBUS



SIDE ELEVATION

FRONT ELEVATION "N4" FRONT ELEVATION "RT" FRONT ELEVATION "SS" FRONT ELEVATION "TS" FRONT ELEVATION "TB" FRONT ELEVATION "G6"

SIDE ELEVATION
HIGH VISIBILITY

REAR ELEVATION

1.0	COLUMBUS 2/20/2018	D-R HORTON <i>America's Builder</i>	WOODMOORE OVERLOOK	 WADE ARCHITECTURE 19741 LETCHERSBURG PIKE, SUITE B HAGERSTOWN, MD 21742
-----	-----------------------	---	--------------------	---

ARCHITECTURAL ELEVATION, ROYAL



1.0	ROYAL 2/20/2018	D·R·HORTON <i>America's Builder</i>	WOODMOORE OVERLOOK	 WADE ARCHITECTURE 19741 LITCHFIELD PIKE, SUITE B HAGERSTOWN, MD 21742
-----	--------------------	---	--------------------	---

PARKS EXHIBIT