


ITEM: 8


CASE: DSP-16030

JSF LARGO


GENERAL LOCATION MAP

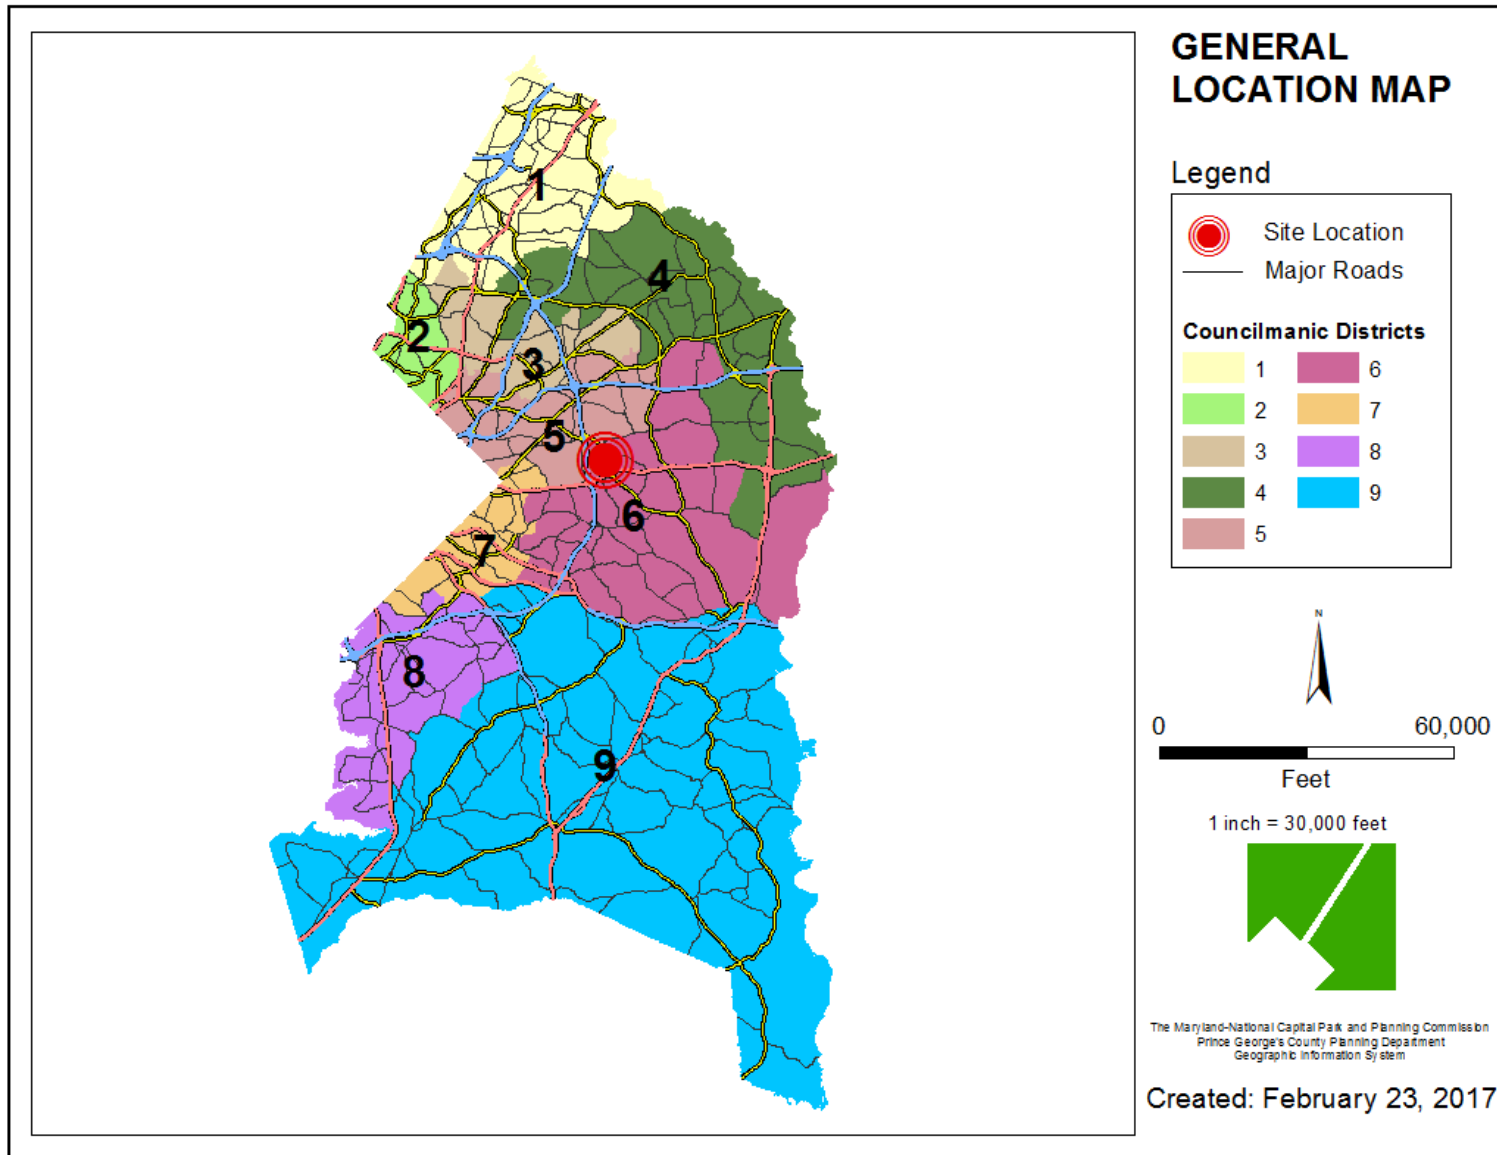


SITE VICINITY

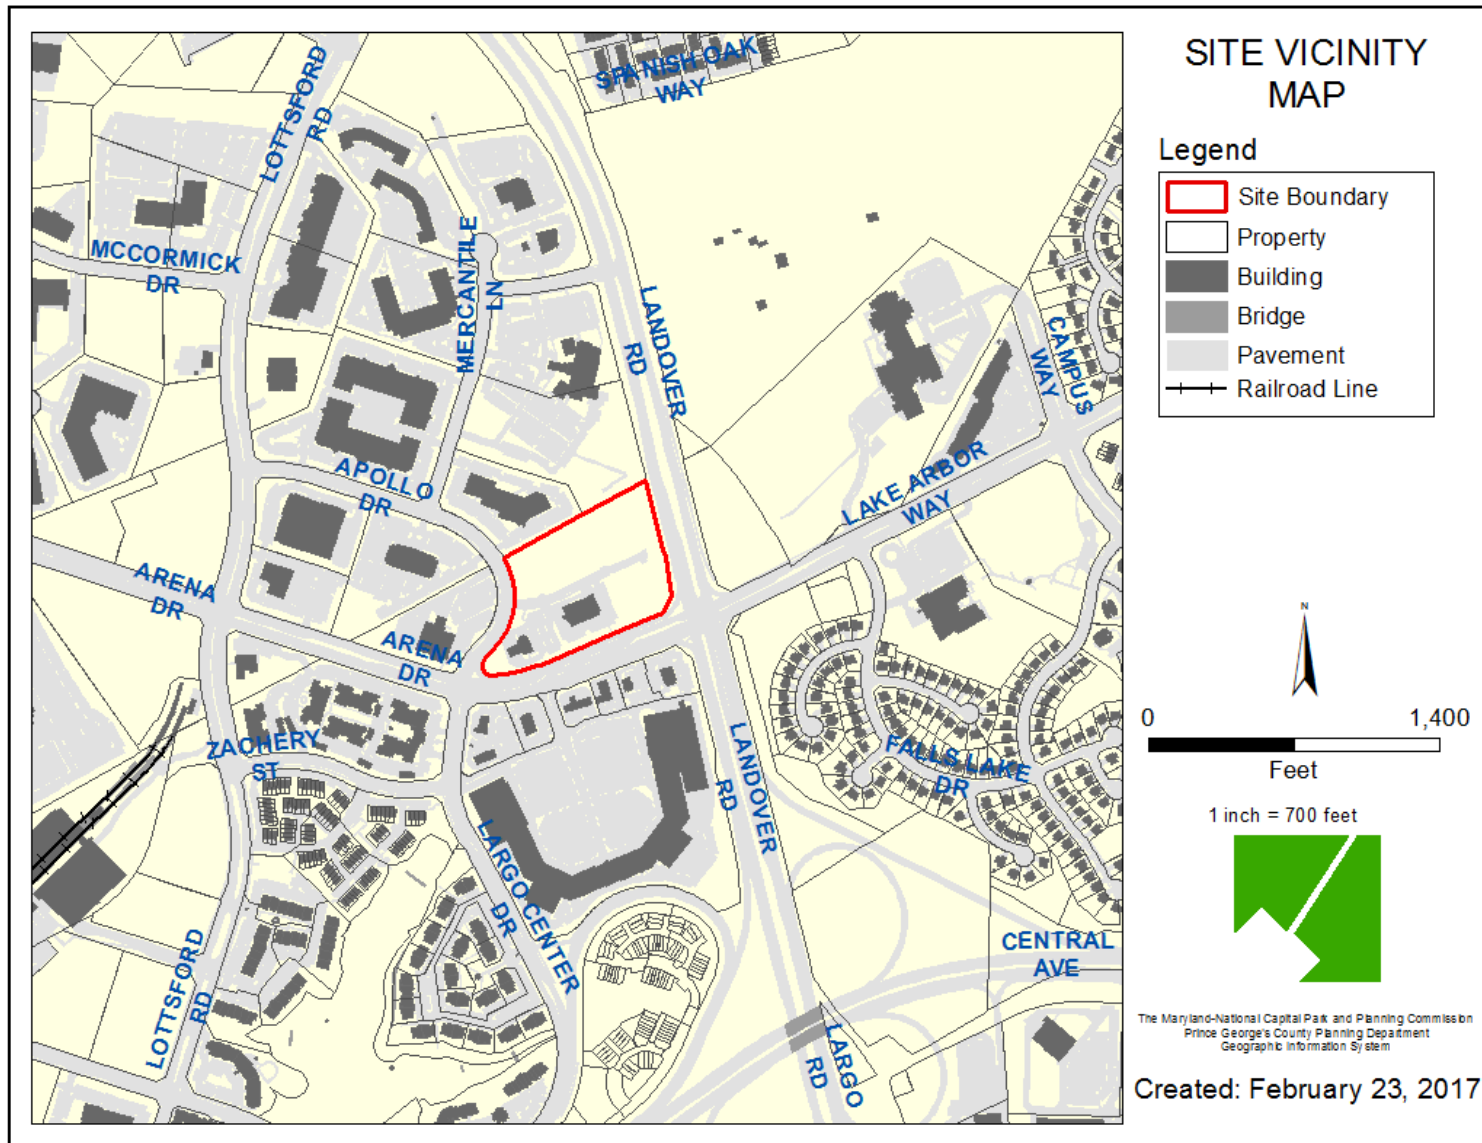


ZONING MAP

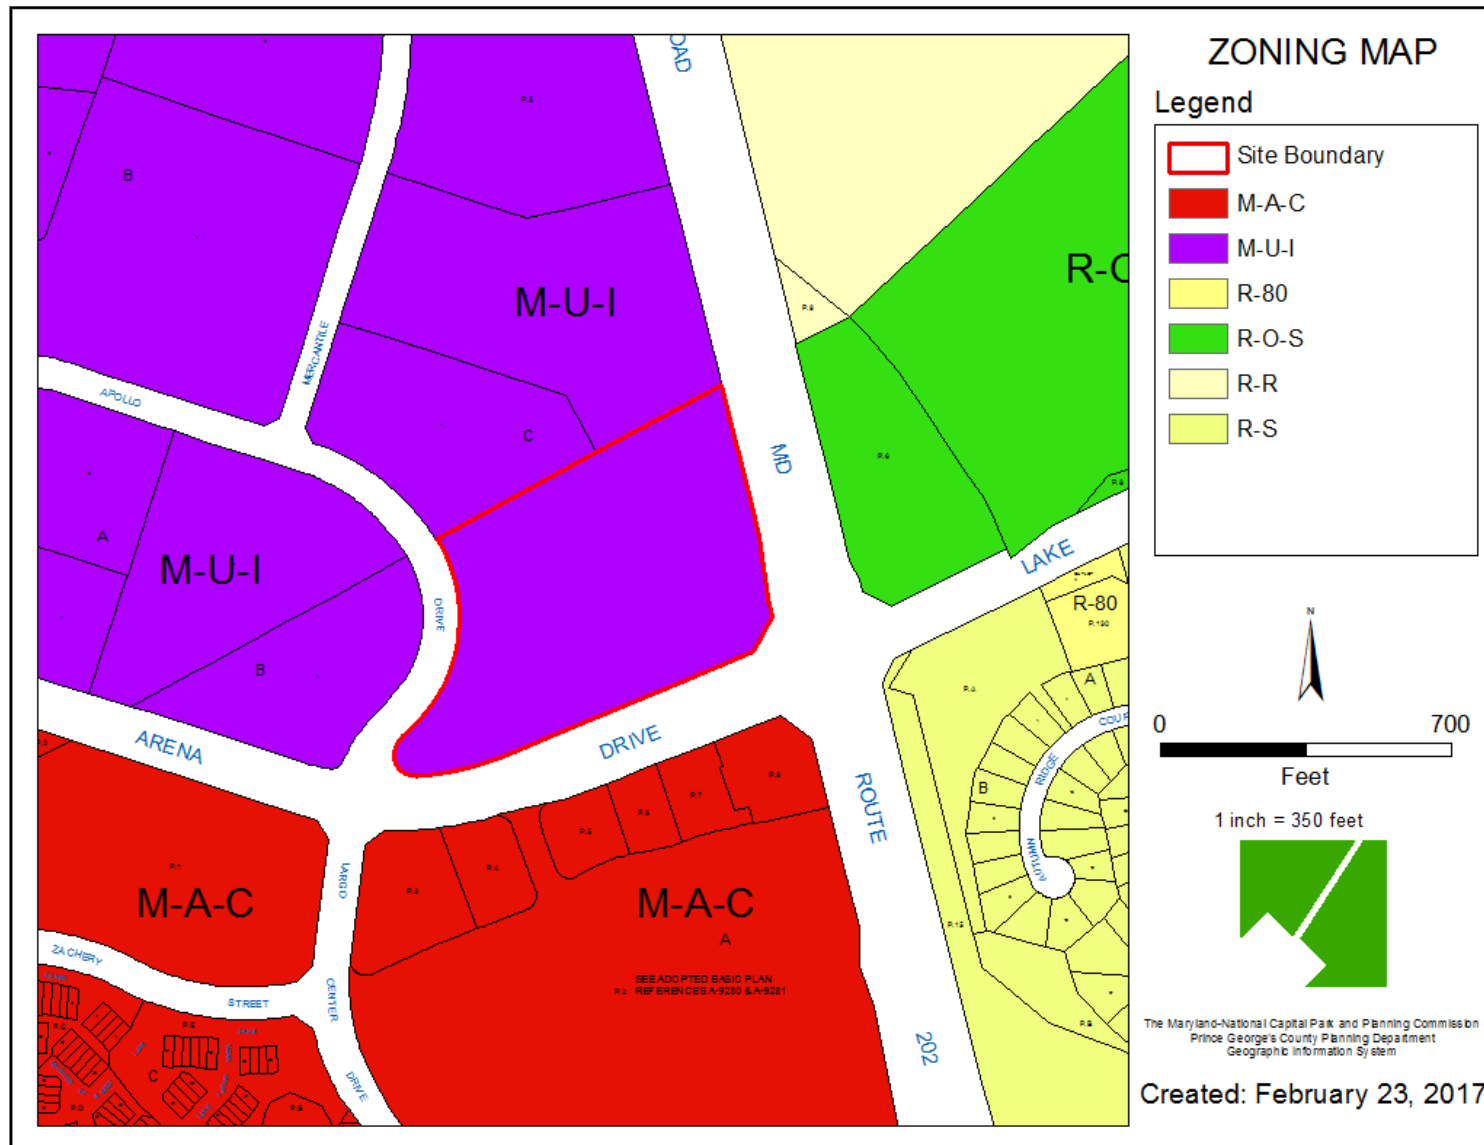


OVERLAY MAP

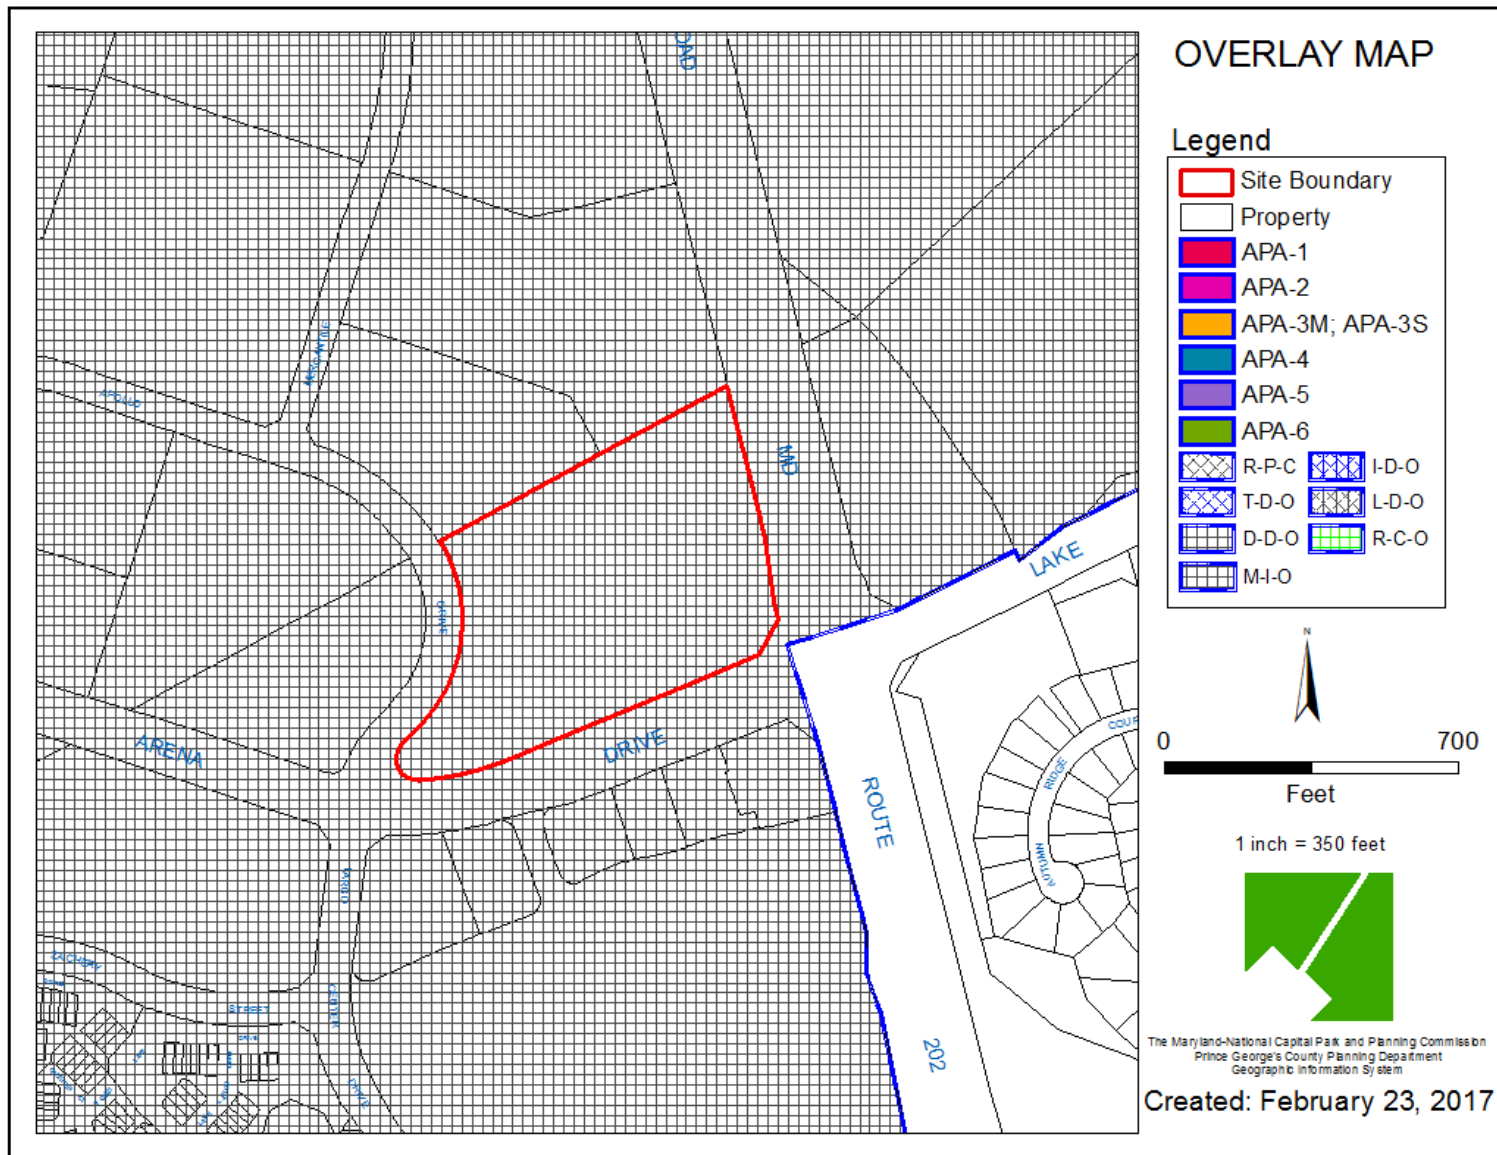


AERIAL MAP

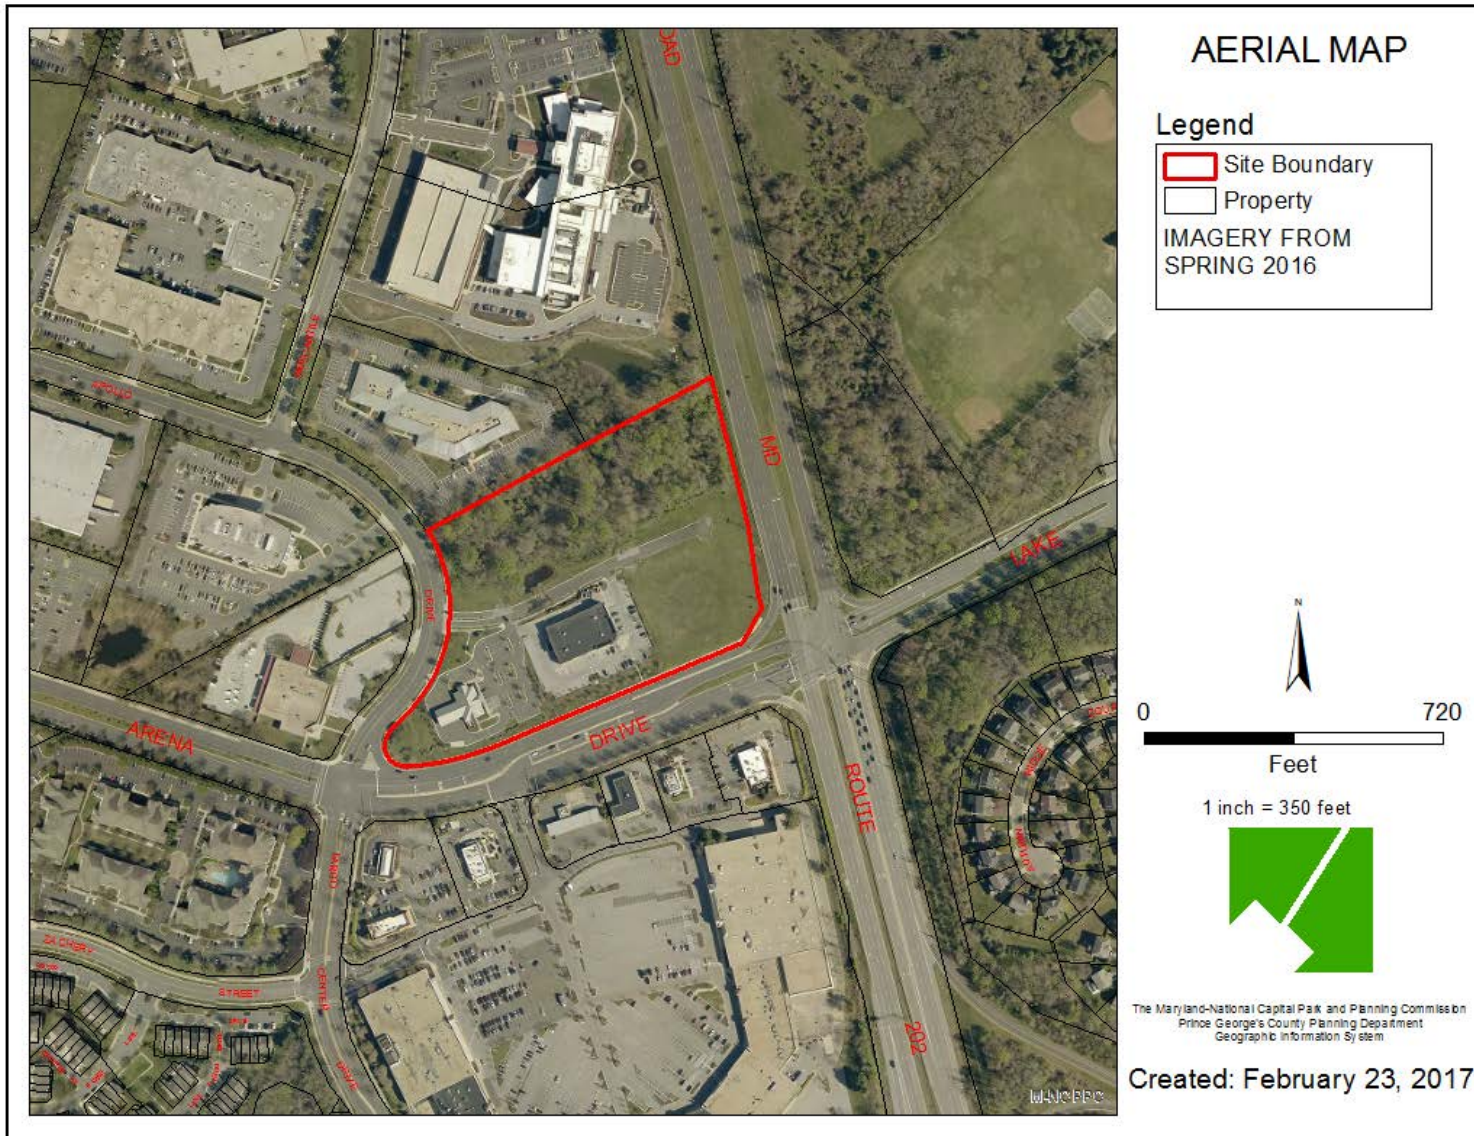

SITE MAP

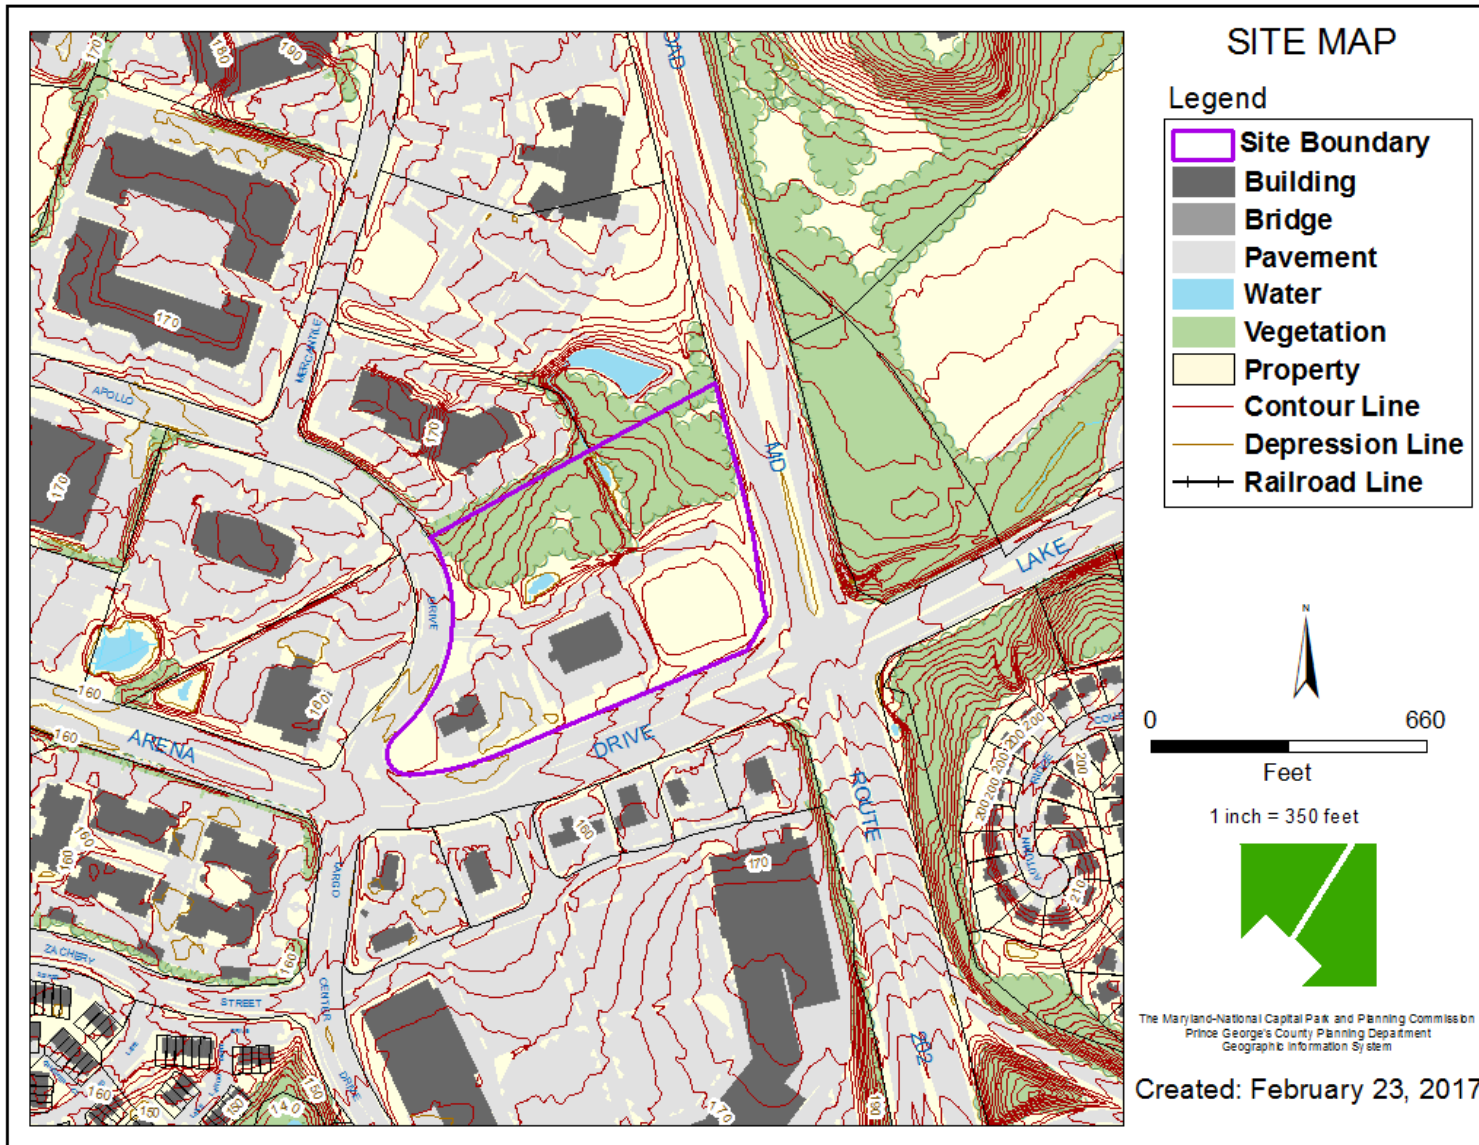

MASTER PLAN RIGHT-OF-WAY MAP

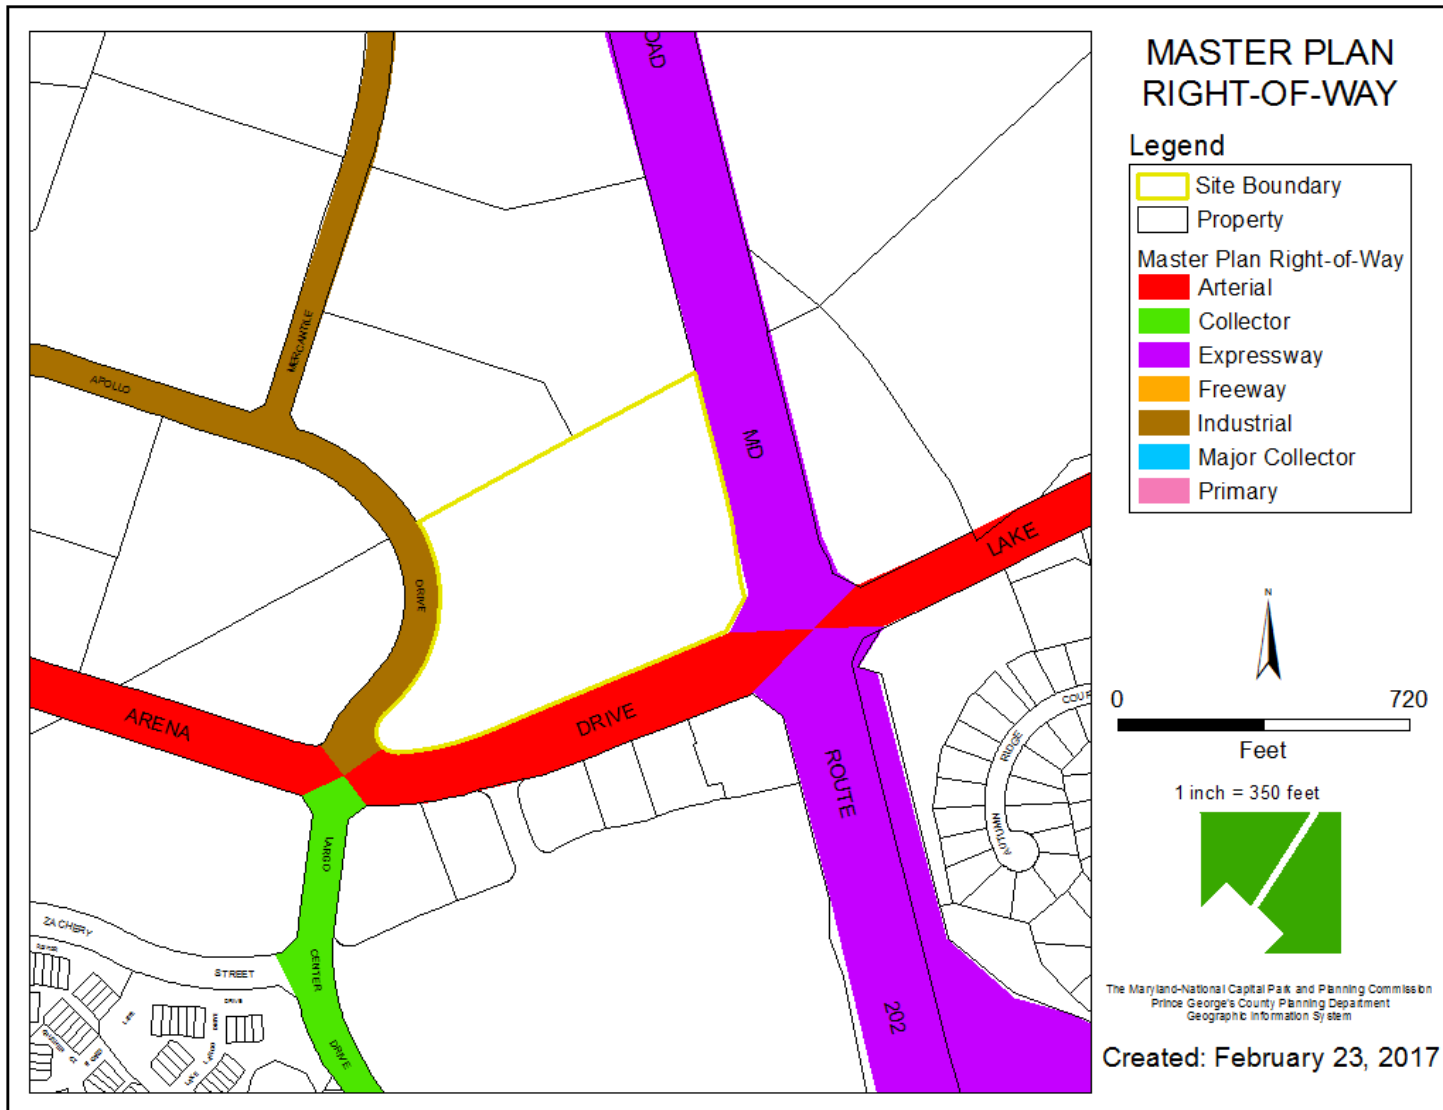

BIRD'S-EYE NEIGHBORHOOD AERIAL



AERIAL LOOKING NORTH




ILLUSTRATIVE SITE PLAN



WEST ELEVATION



SOUTH ELEVATION

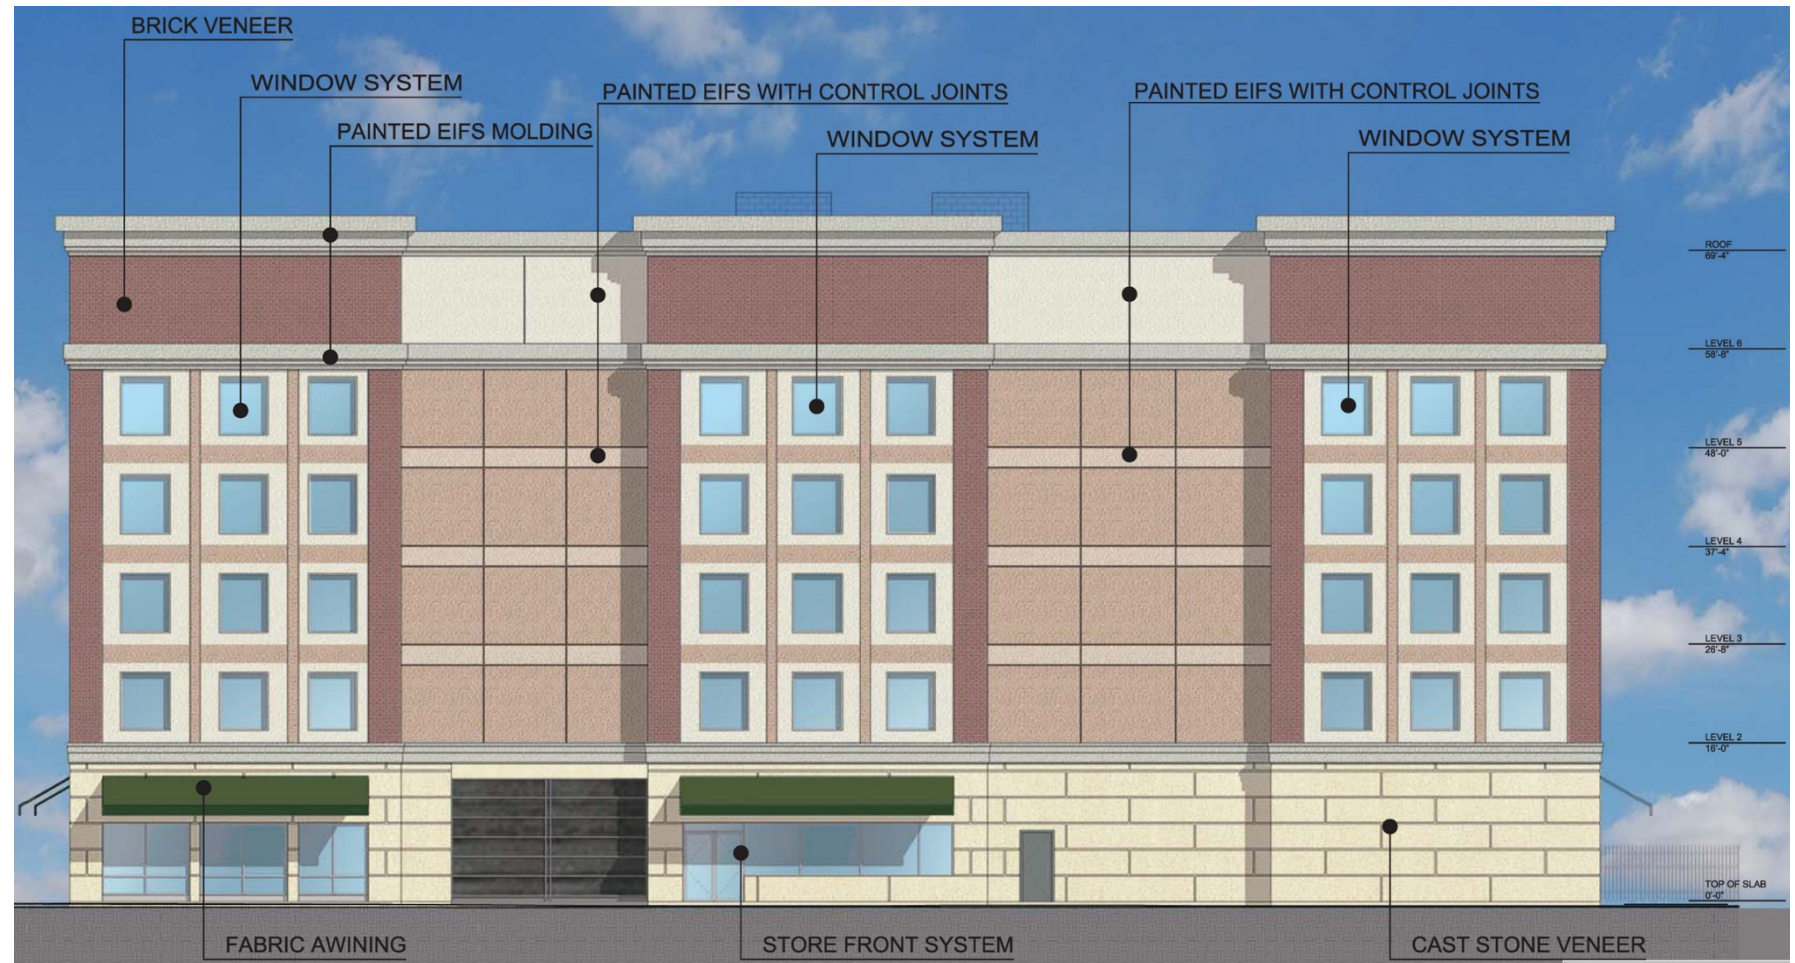


LARGO . SOUTH ELEVATION


SCALE 1"=16'-0"

THIS BLOCK IS FOR
OFFICIAL USE ONLY
DRAWING CONTAINS THE NAME
AND ADDRESS OF THE ARCHITECT
BY THE PLANNING BOARD ITS OFFICE
IS THE ARCHITECT'S
MANPPC
APPROVAL
PROJECT NAME: JSP LARGO
PROJECT NUMBER: DSP - 16030

EAST ELEVATION

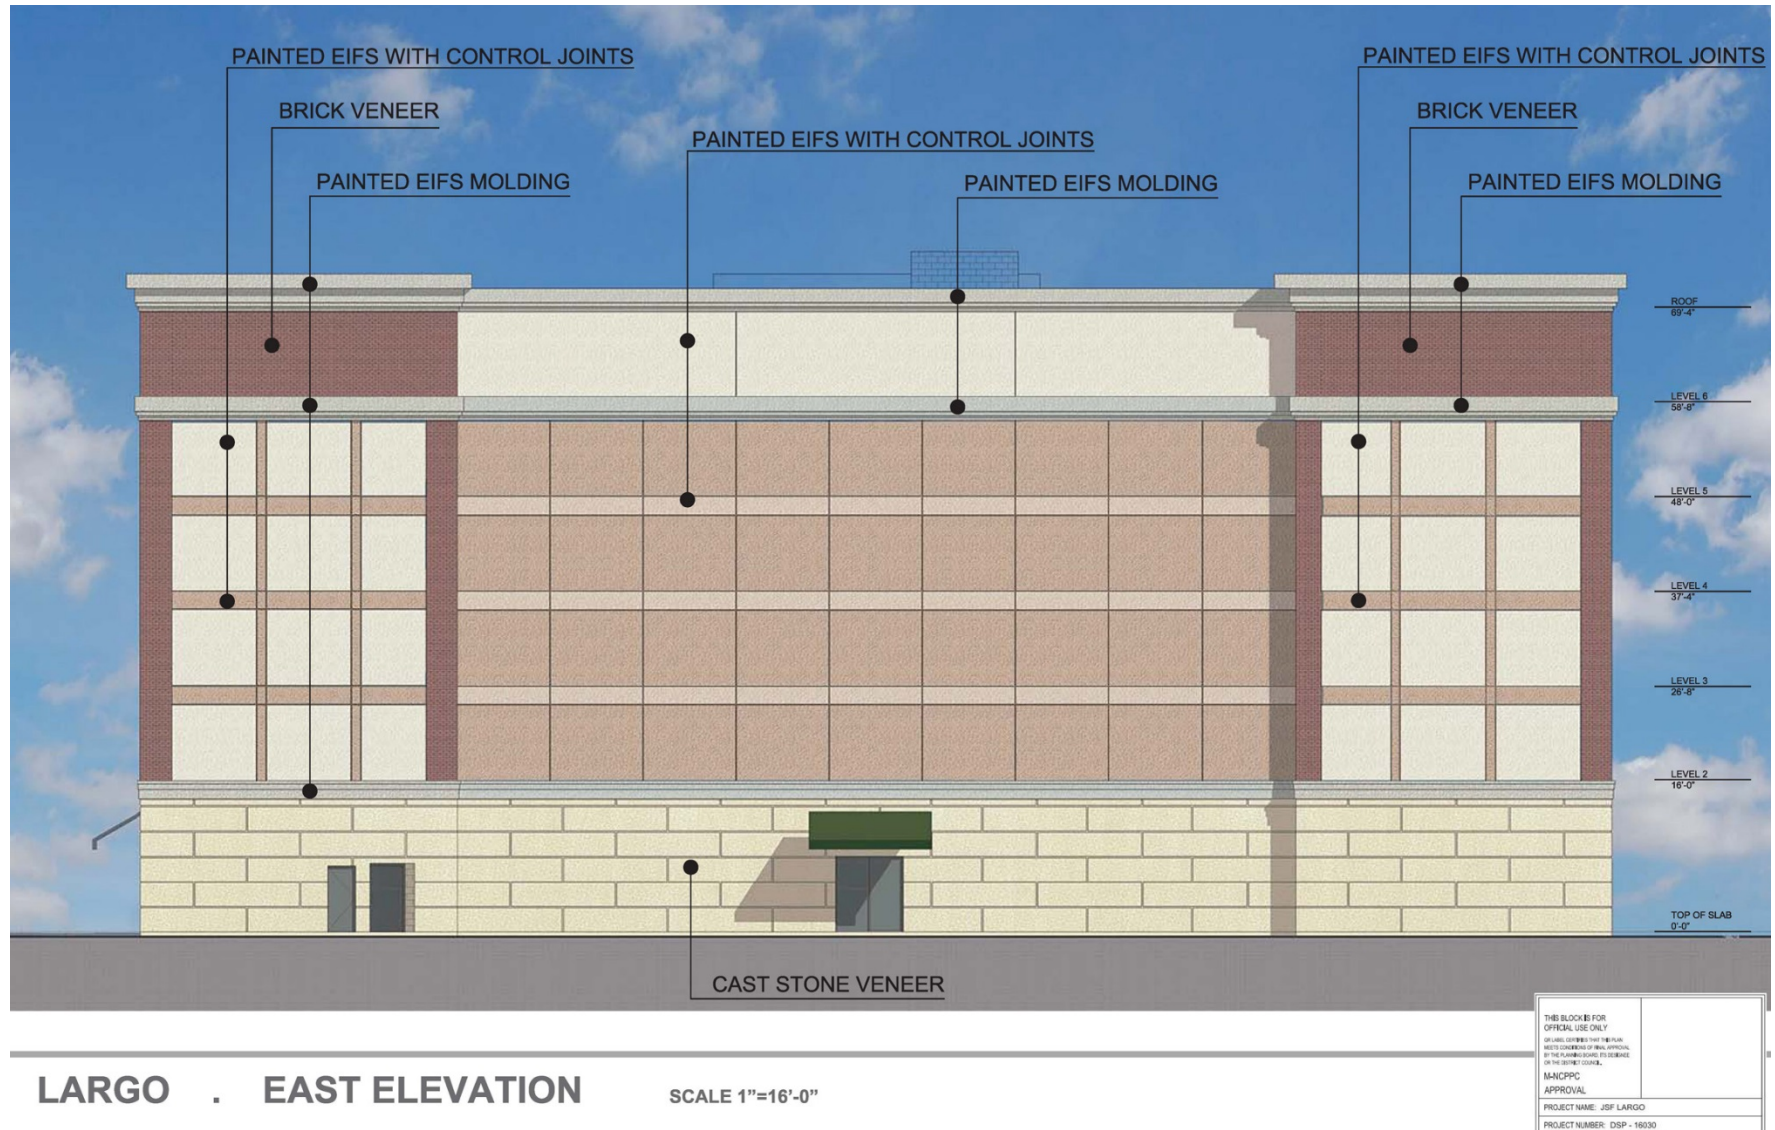

NORTH ELEVATION

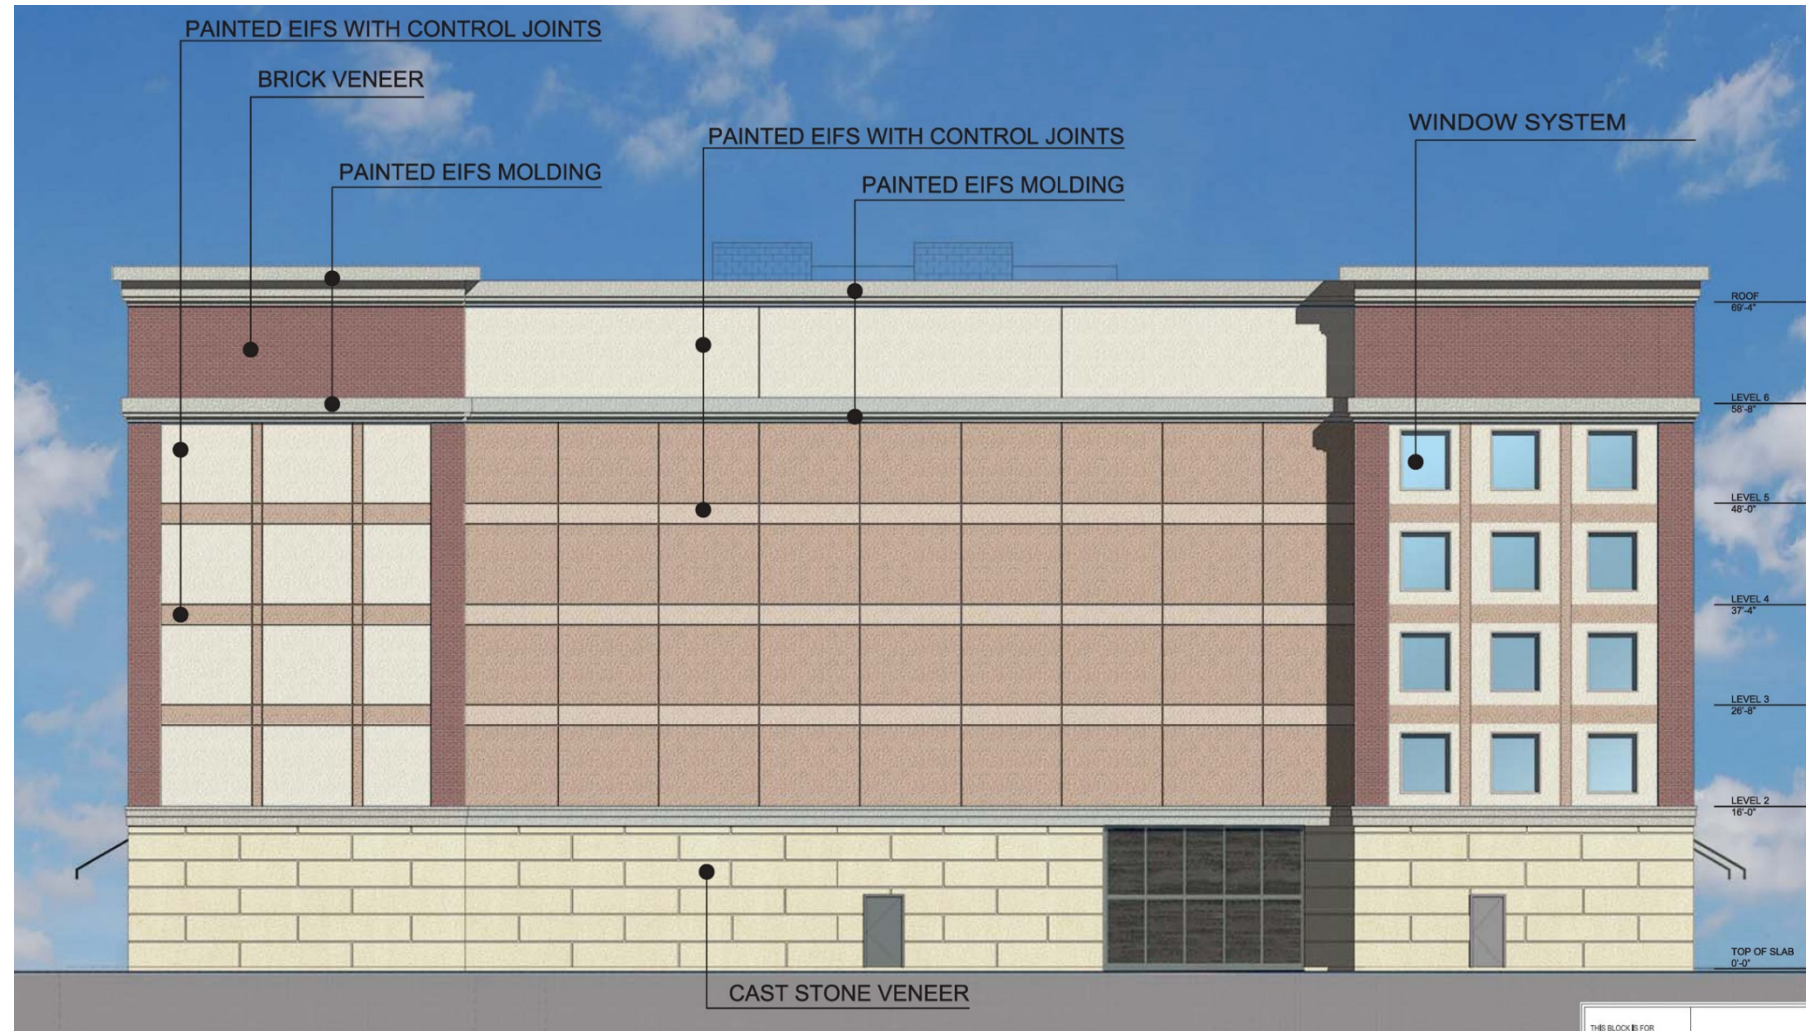

THIS BLOCK IS FOR
OFFICIAL USE ONLY
DRD HAS REVIEWED THIS PLAN
WITHIN THE SCOPE OF ITS SERVICES
AND HAS NOTED ANY DISCREPANCIES
OR INCONSISTENCIES.

MANPCPC
APPROVAL

PROJECT NAME: JSP LARGO

PROJECT NUMBER: DSP - 16030

LARGO . NORTH ELEVATION

SCALE 1"=16'-0"

3-D ILLUSTRATIVE



ILLUSTRATIVE WEST ELEVATION



ILLUSTRATIVE SOUTH ELEVATION



ILLUSTRATIVE NORTH ELEVATION



PROPOSED SIGNAGE

