


ITEM: 7


CASE: DSP-16035

LIDL (BRANDYWINE)

GENERAL LOCATION MAP

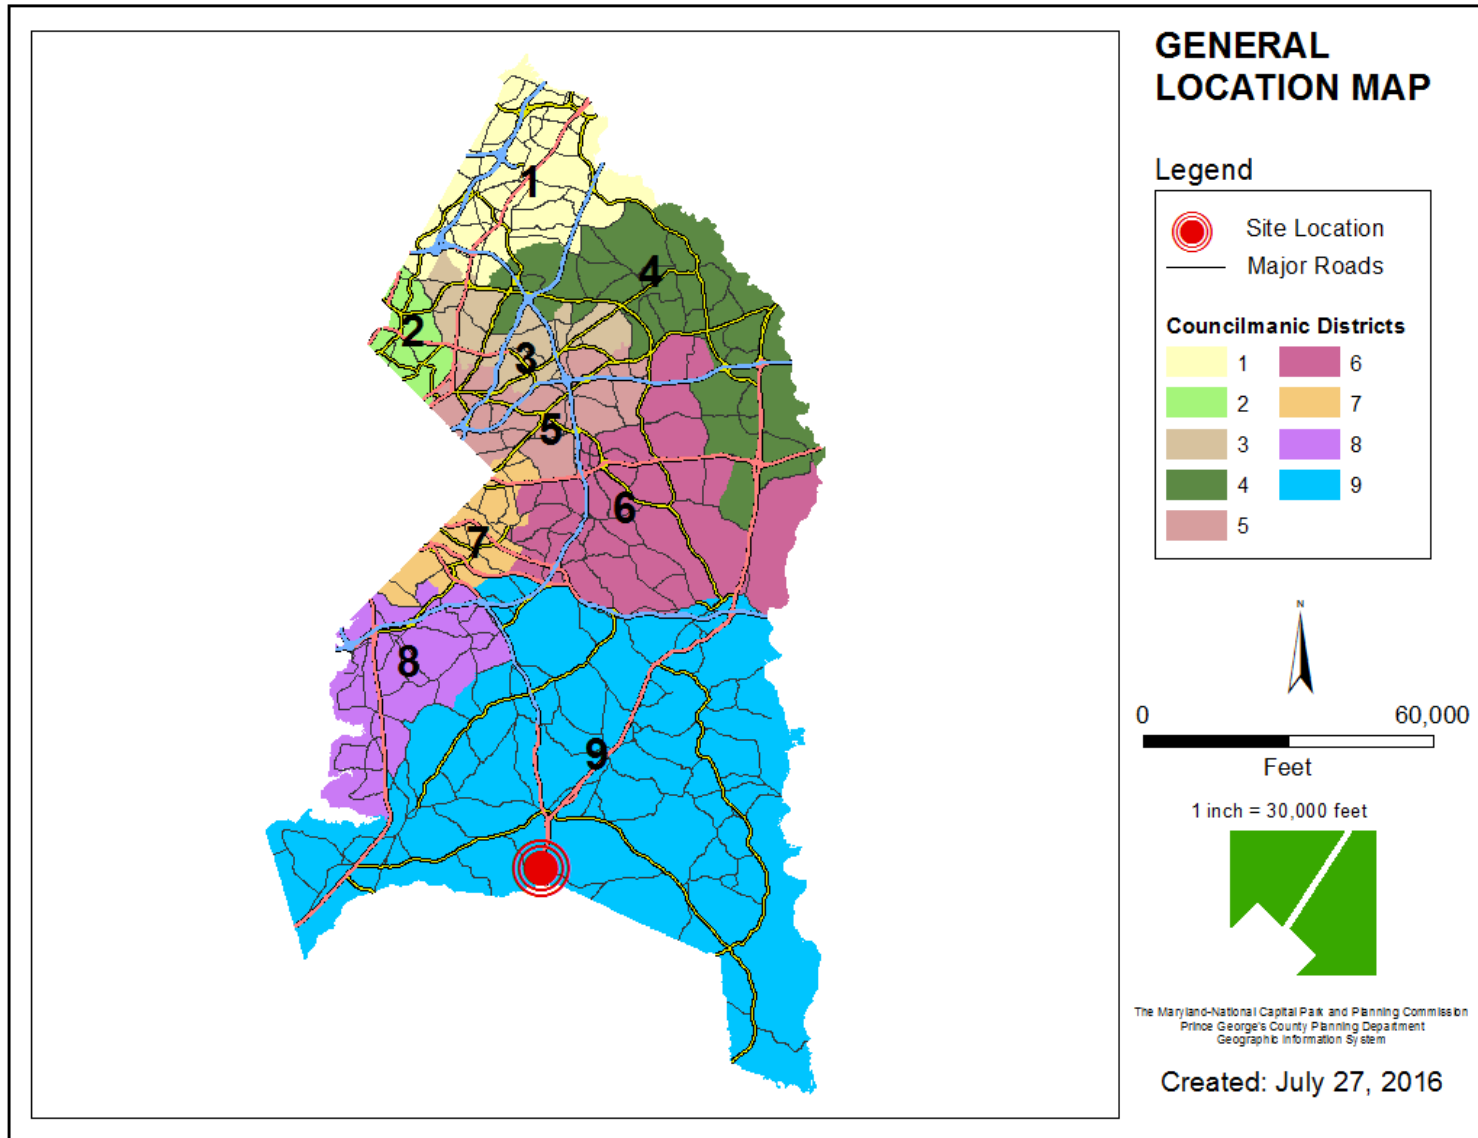


SITE VICINITY

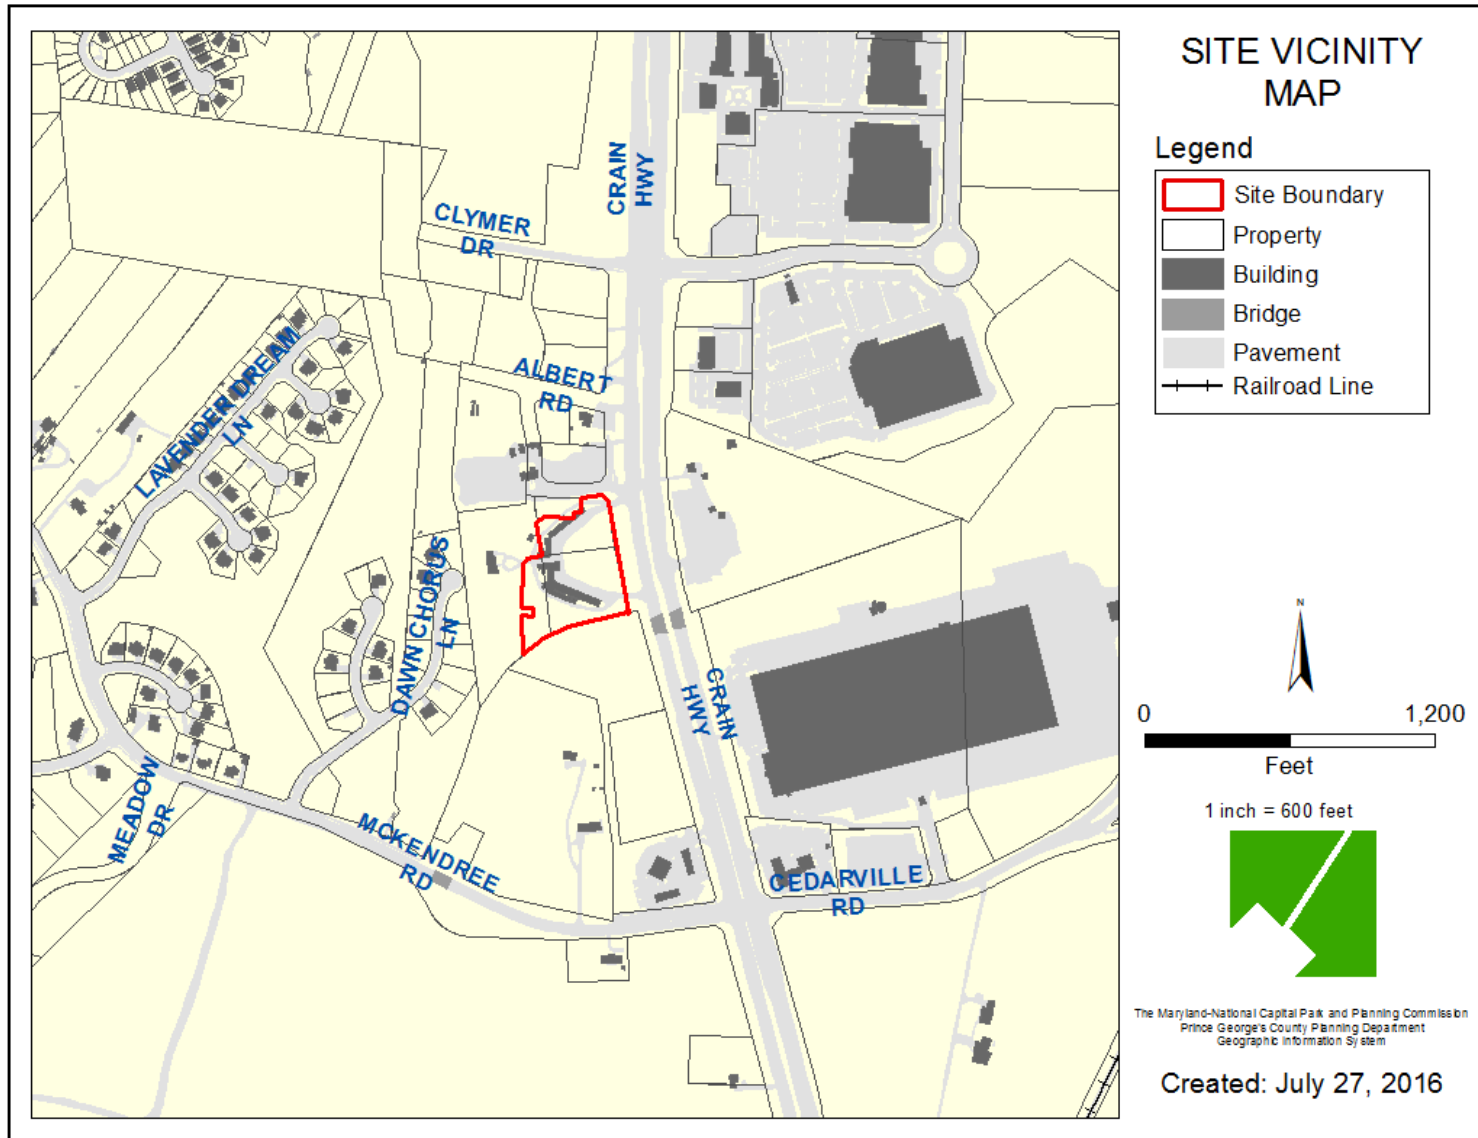





AERIAL MAP

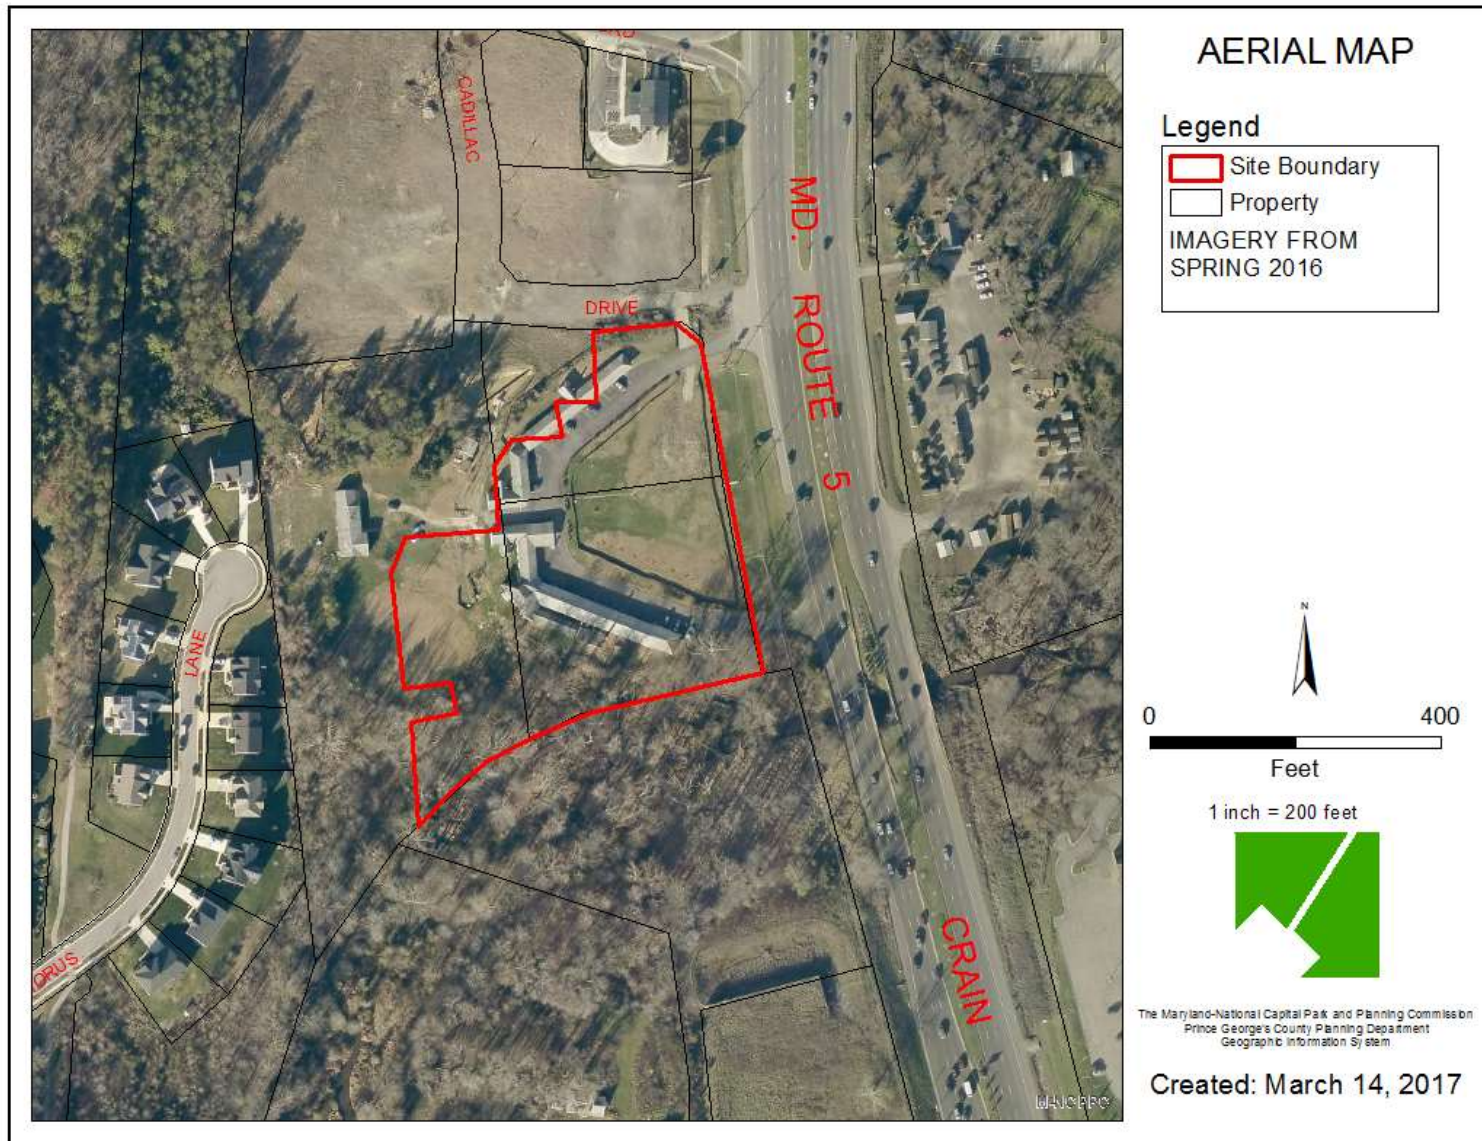


SITE MAP

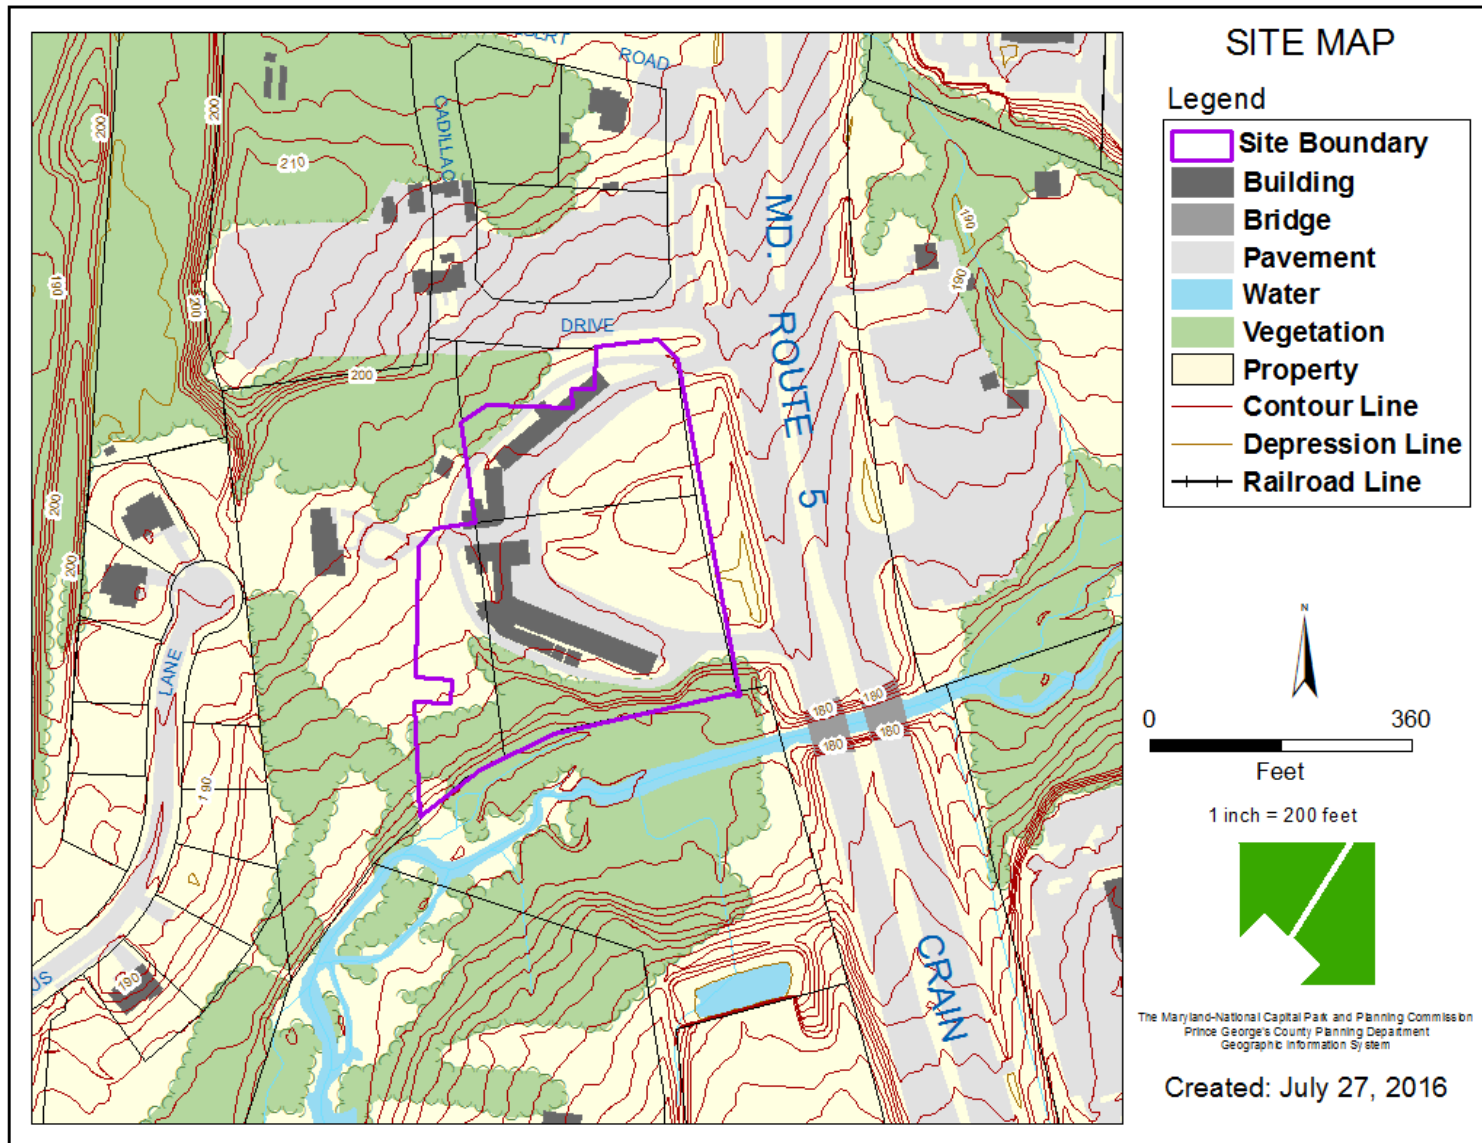


MASTER PLAN RIGHT-OF-WAY MAP

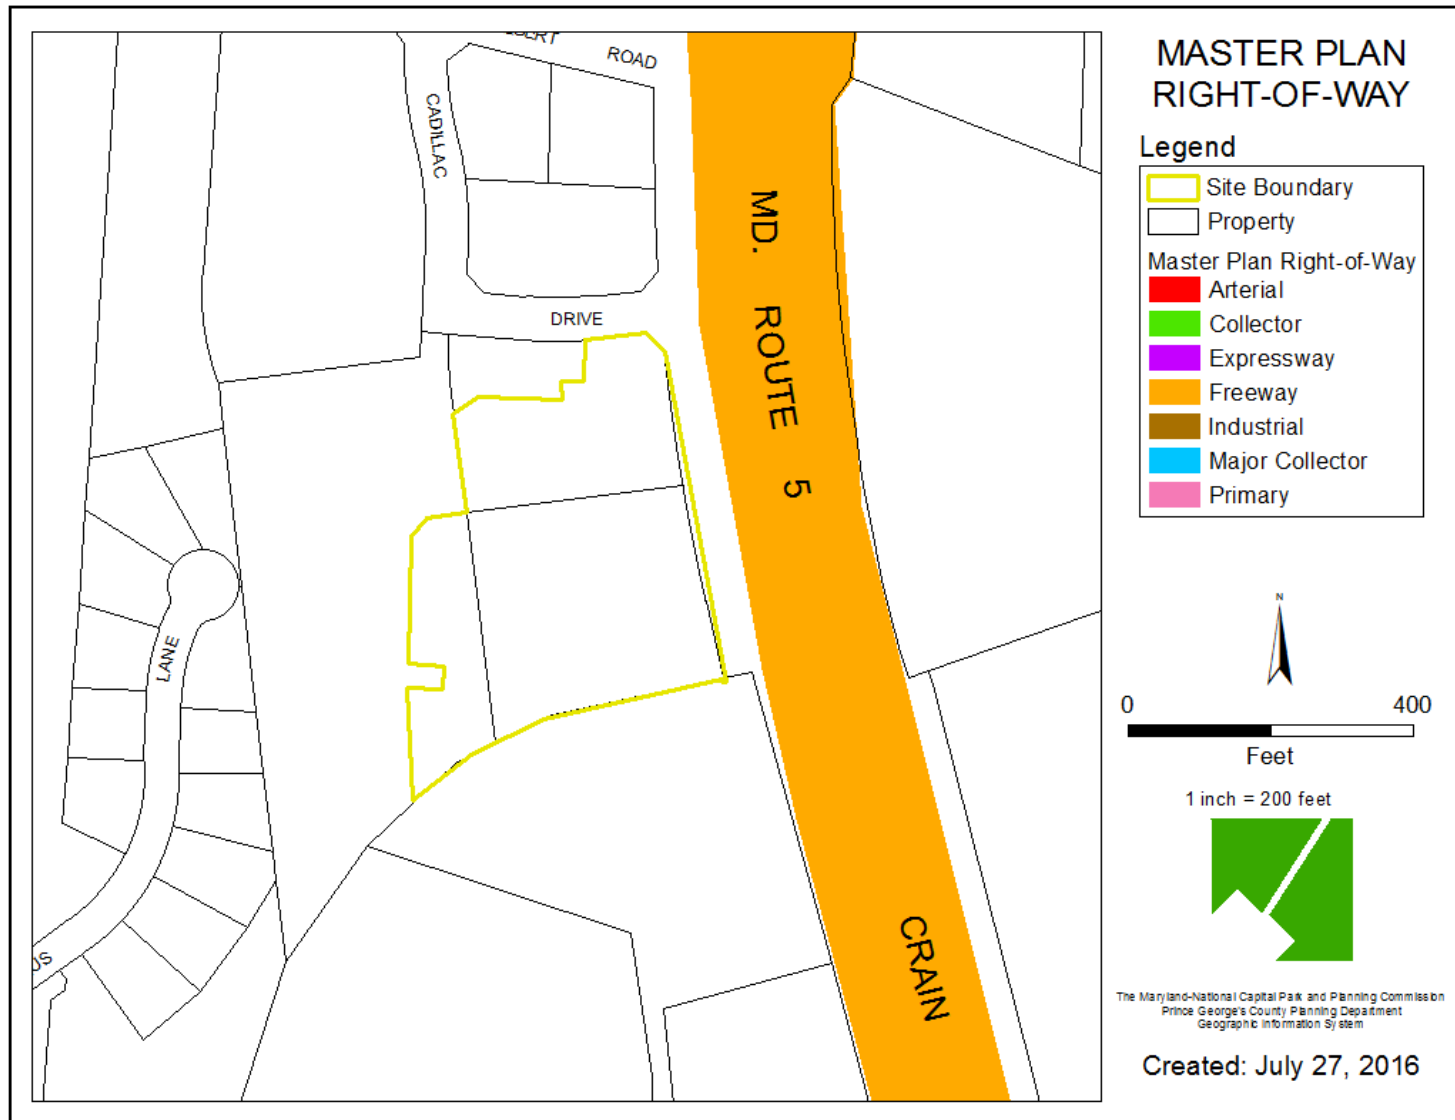

BIRD'S-EYE VIEW

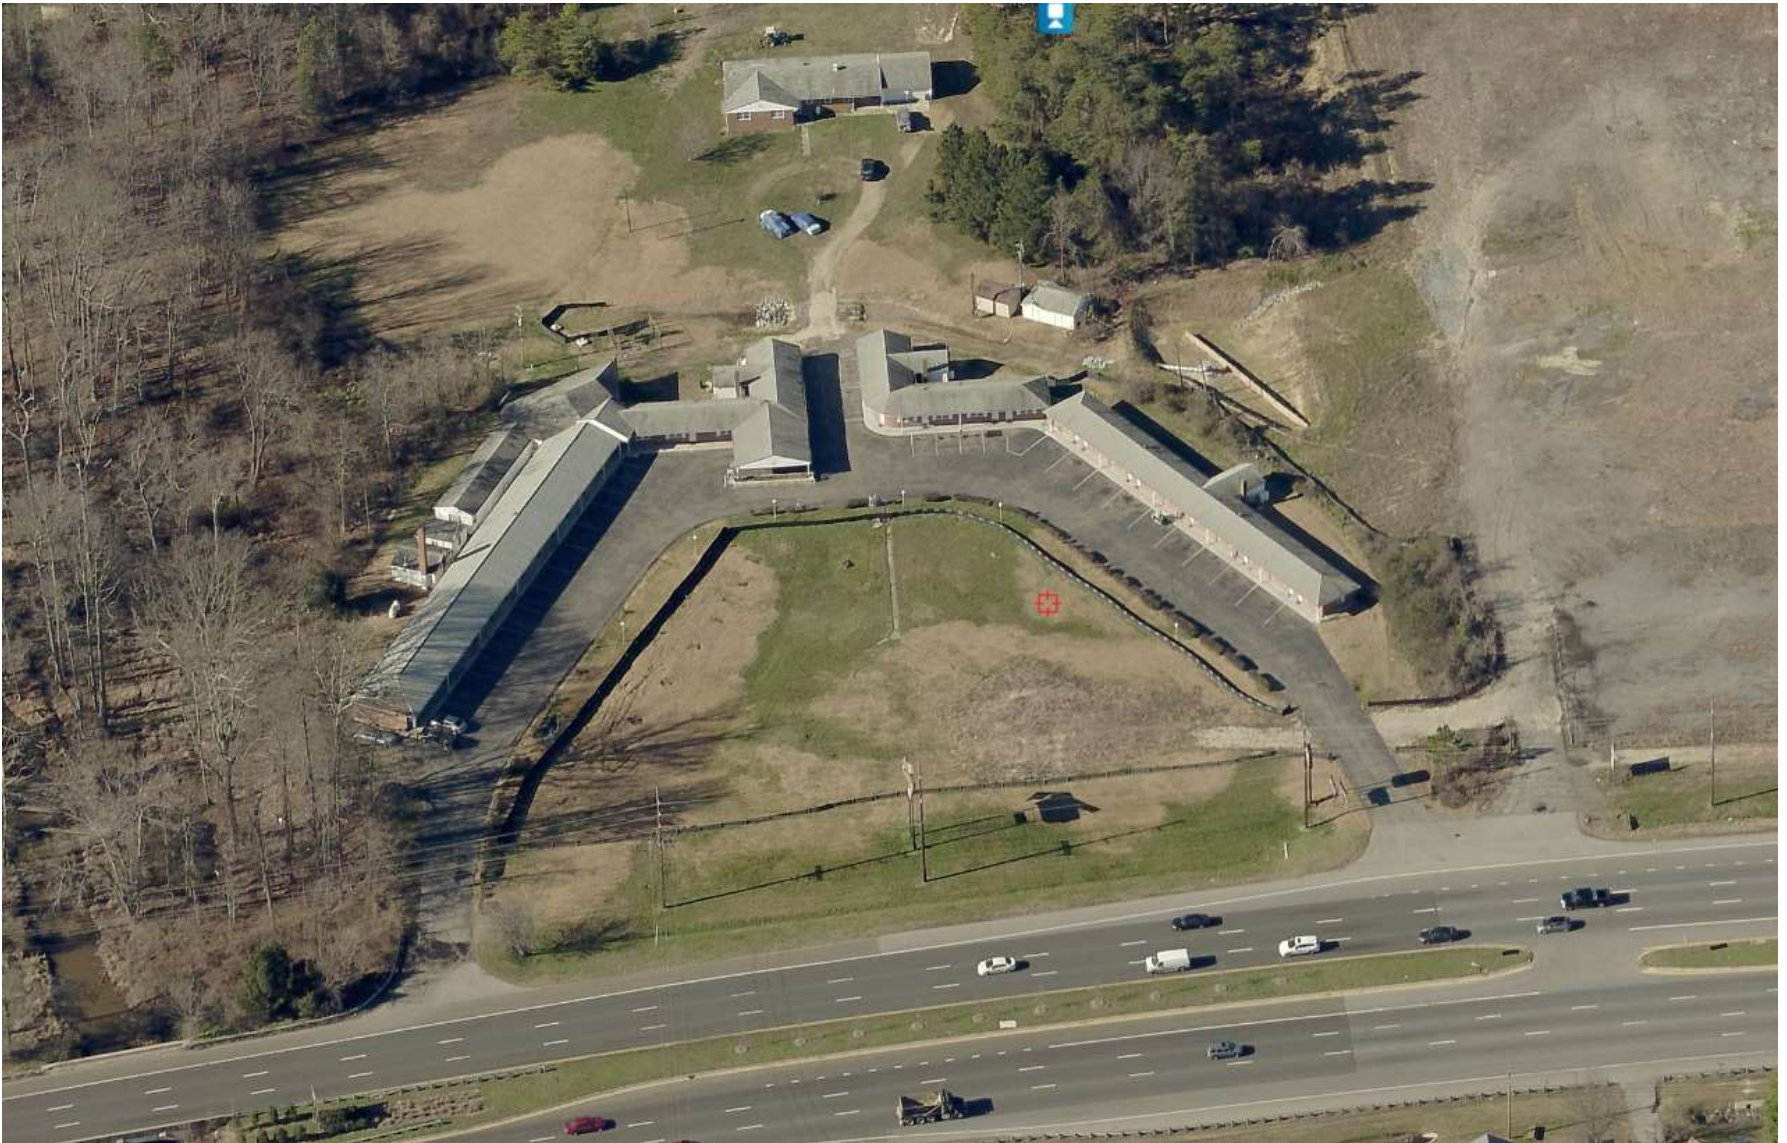


DETAILED SITE PLAN

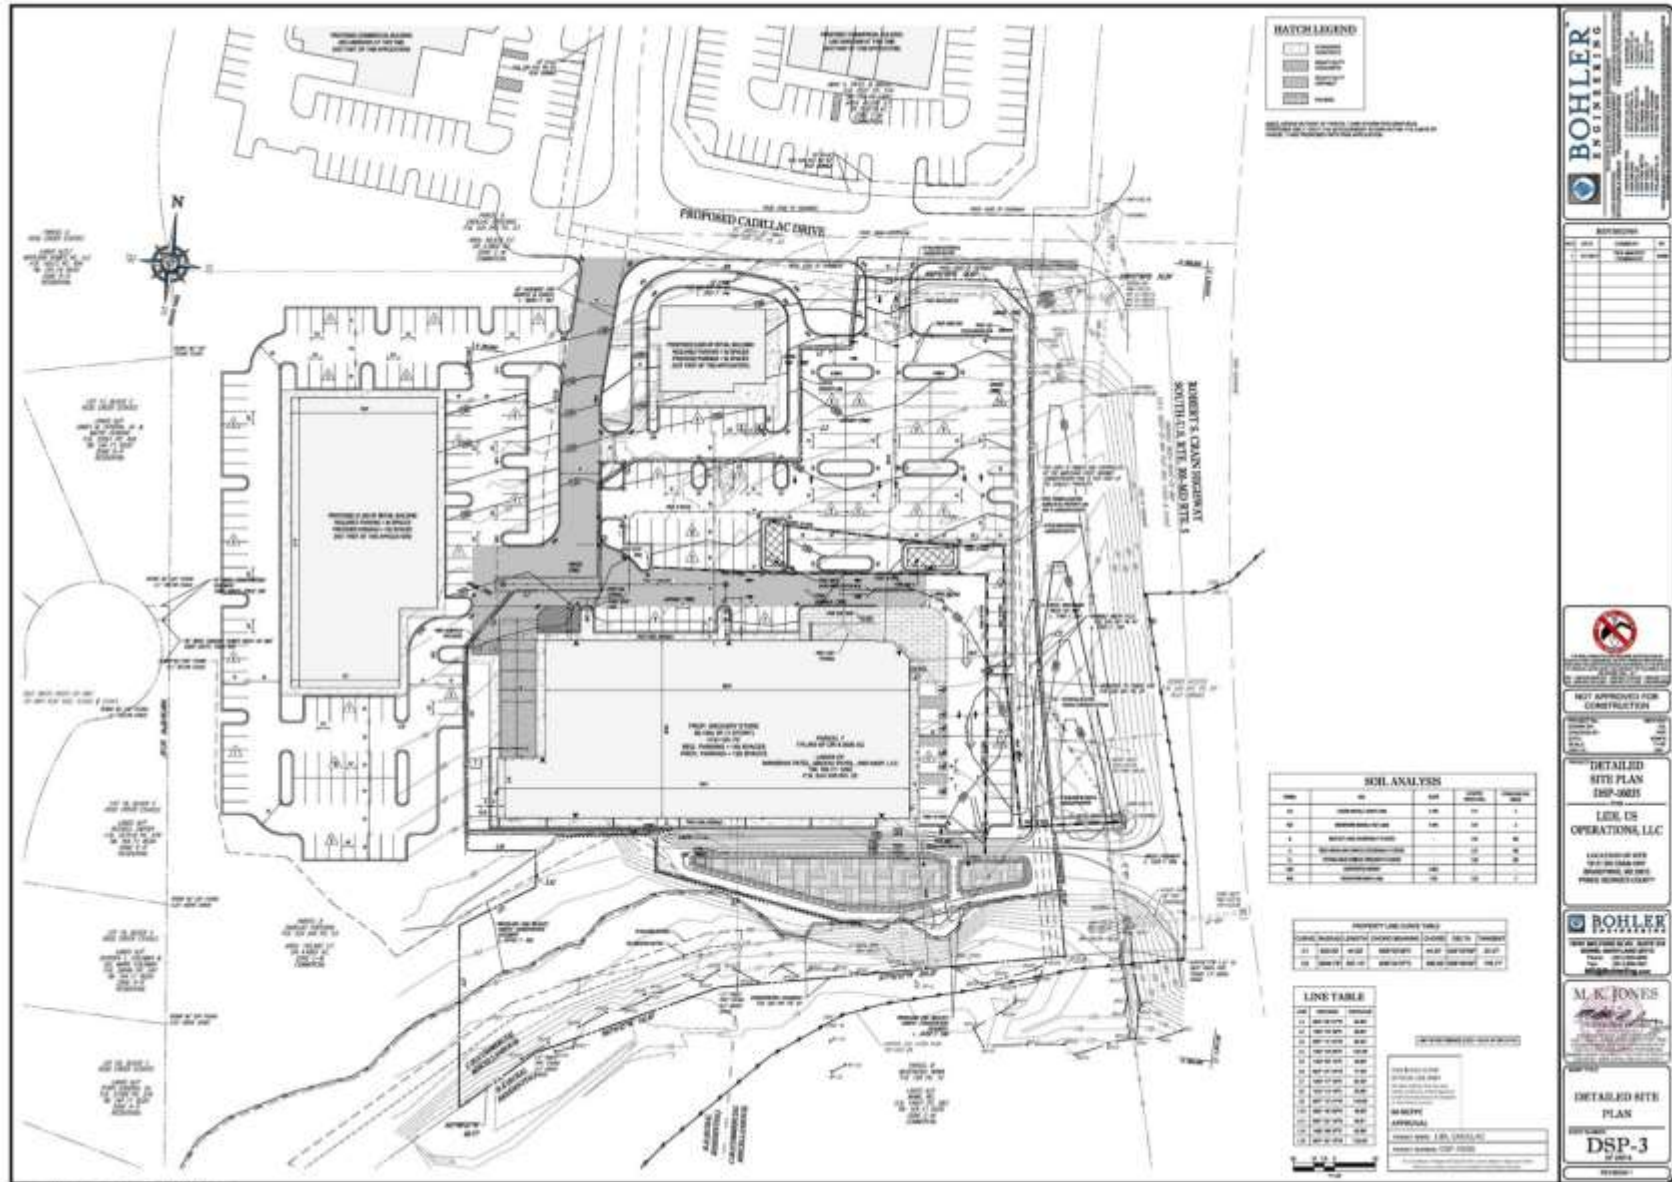


RENDERED LANDSCAPE PLAN




ARCHITECTURAL ELEVATIONS

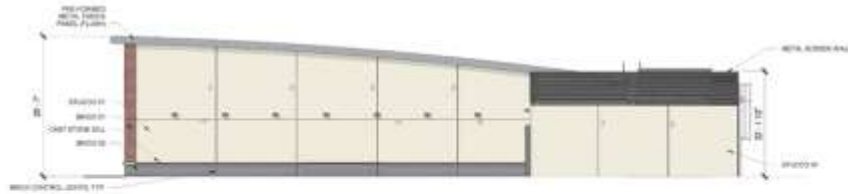

2 EXTERIOR ELEVATION - WEST
3/32" = 1'-0"

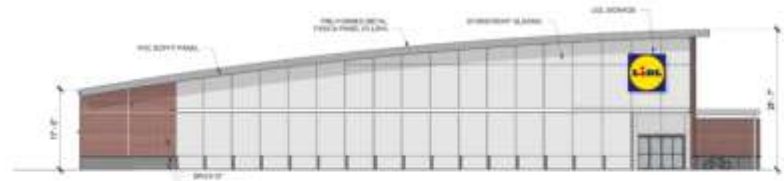

1 EXTERIOR ELEVATION - EAST
3/32" = 1'-0"

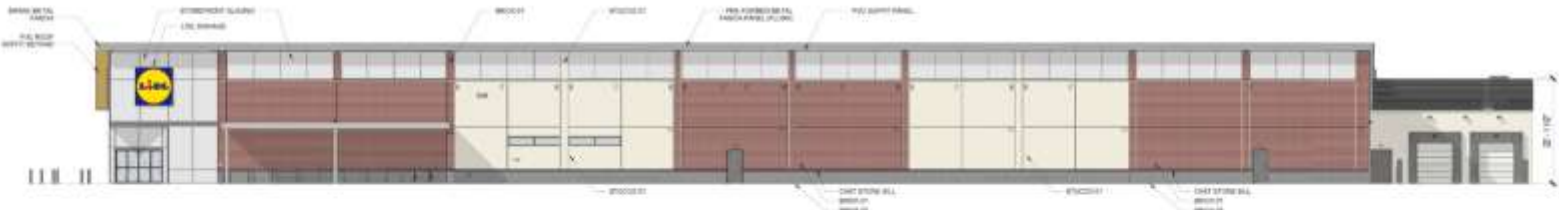

3 EXTERIOR ELEVATION - NORTH
3/32" = 1'-0"




4 EXTERIOR ELEVATION - SOUTH
3/32" = 1'-0"



BRICK 01 - FLASHED CAMELOT
ROMIPOT CLASSIC - UTILITY
SIZE - GLASS 001



BRICK 02 - URBAN GRAY -
NORMAN SIZE - GLEN 001

 

GRAY 345 - TPO ROOF



01 - STUCCO - SW7004



02 - STUCCO - SW649
PAINTED METAL - SW649



PVC SOFFIT PANEL W/ AMBER
BAMBOO PATTERN




GLASS

MONUMENT SIGN

PYLON DETAIL 19'

TYPE – RULON

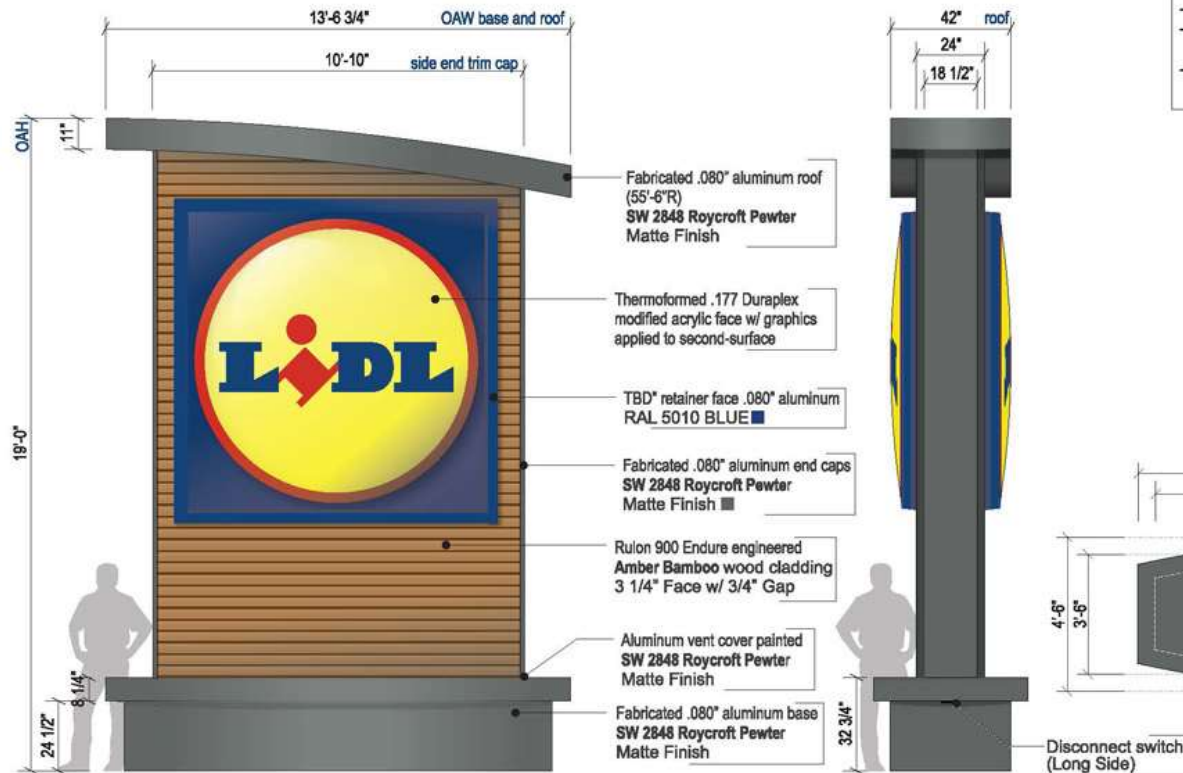


Pylon Elevation Front View
 Face: 2.5m / 98 1/2" Scale: 1/4" = 1'-0"
 SF= 67.37 Pylon SF= 241.85

Pylon Elevation Side View
 Face: 2.5m / 98 1/2" Scale: 1/4" = 1'-0"
 SF= 67.37 Pylon SF= 241.85


Specifications: Pylon

PROVIDED BY SIGN VENDOR

- D/F fabricated aluminum sign cabinet w/ steel structure
- (2) thermoformed .117" Duraplex modified acrylic faces with second surface translucent graphics
- Internal illumination w/ White GE double PowerStrip LED Modules powered by specified GE power supplies
- Vertical outside aluminum trim caps
- Fabricated aluminum roof and base finished with SW 2848 Roycroft Pewter (Matte Finish)
- Apply Rulon 900 Endure Woodgrain Amber Bamboo engineered wood cladding system with LiDL Exterior Finish in Factory

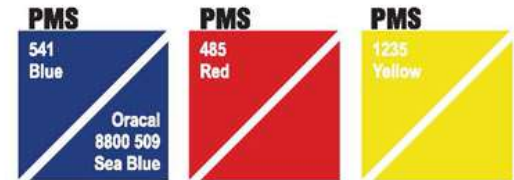

CMYK	100 / 62 / 0 / 10	CMYK	0 / 100 / 100 / 0	CMYK	0 / 0 / 100 / 0
RGB	60 / 80 / 127	RGB	187 / 37 / 31	RGB	255 / 241 / 0
HEXADEZIMAL	#06507F	HEXADEZIMAL	#B8251F	HEXADEZIMAL	#FFF100
PANTONE	2154	PANTONE	485	PANTONE	YELLOW C
RAL	5010	RAL	3020	RAL	1021

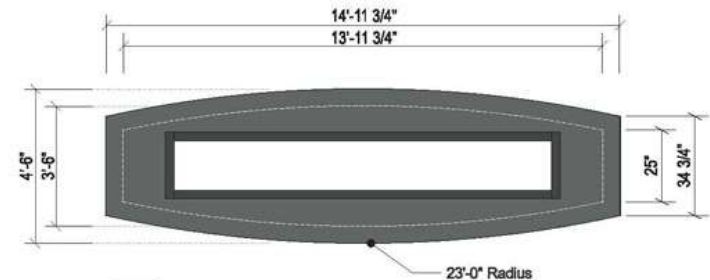

Base Plan Top View
 Scale: 1/4" = 1'-0"
 Base Height:

BUILDING MOUNTED SIGN


LOGO WALL SIGN TYPE – WINDOW CABINET



Top Photo View




Photo View

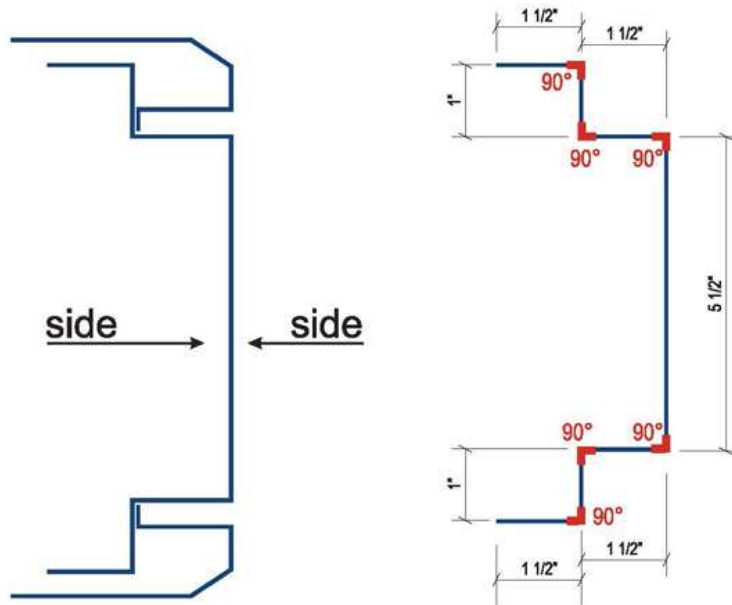


Side View

Scale: N.T.S.
.080

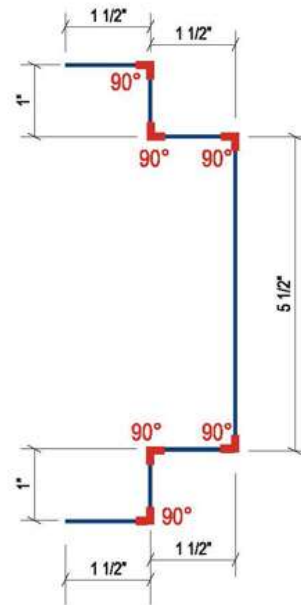

Side View

Scale: N.T.S.
.080

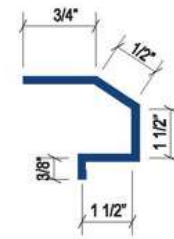

Brake and Angle View

Scale: N.T.S.
.080