


ITEM: 5


CASE: DSP-17019

3700 DONNELL DRIVE


GENERAL LOCATION MAP

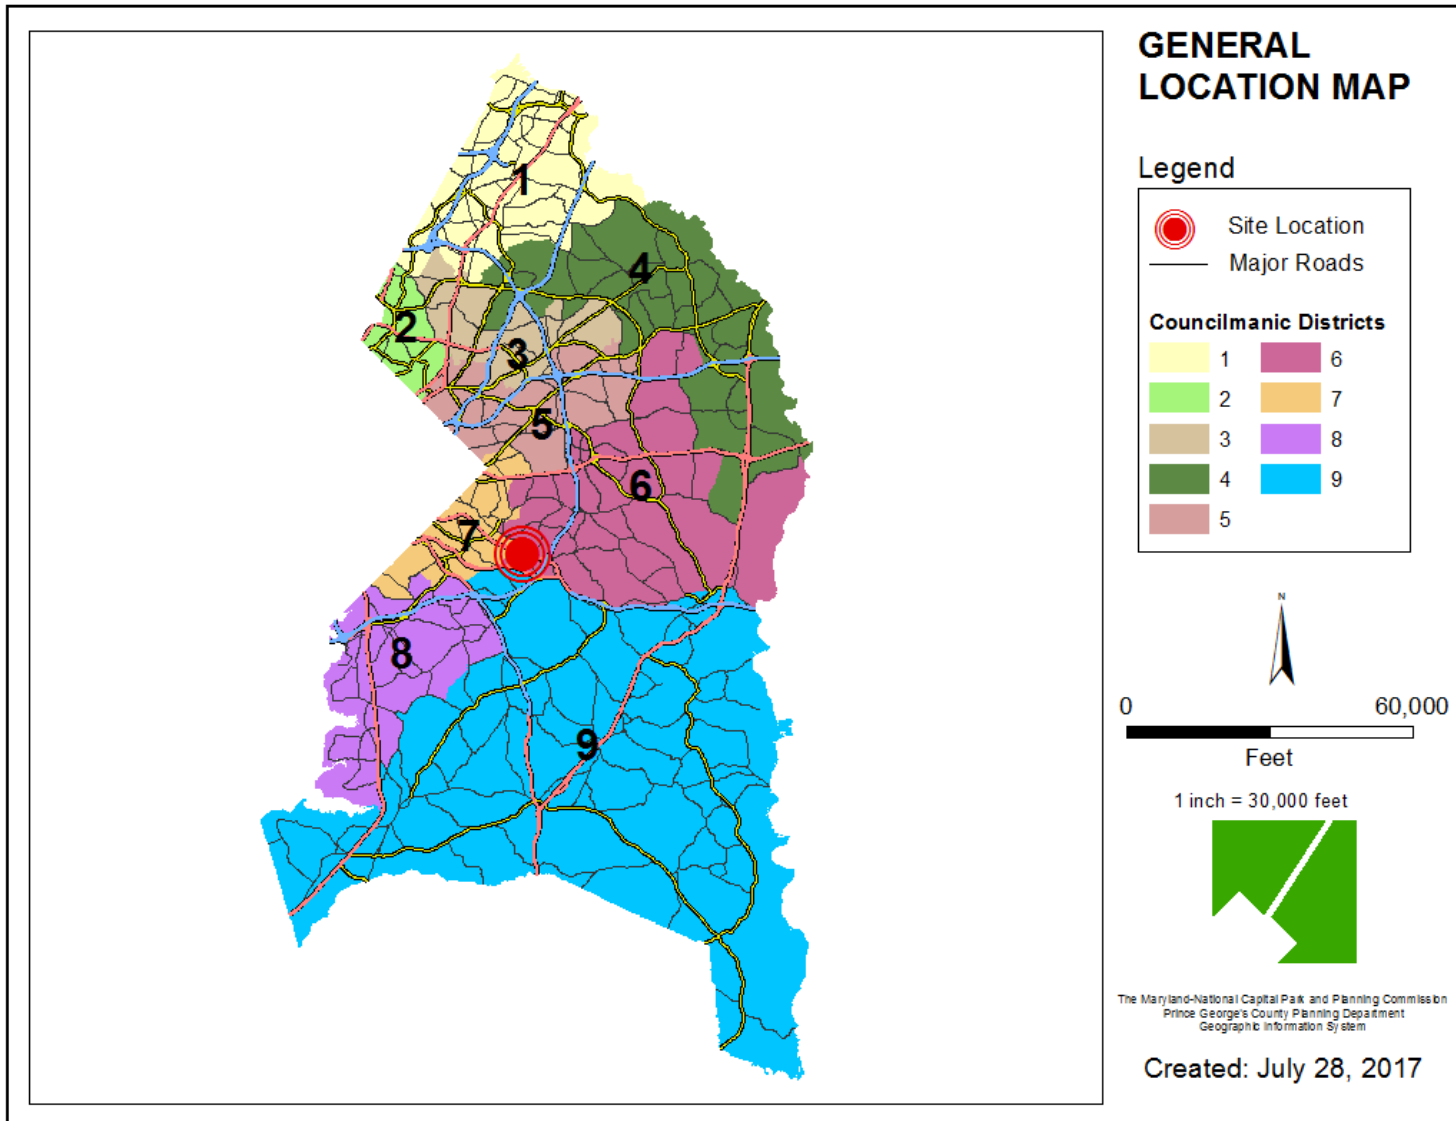


SITE VICINITY

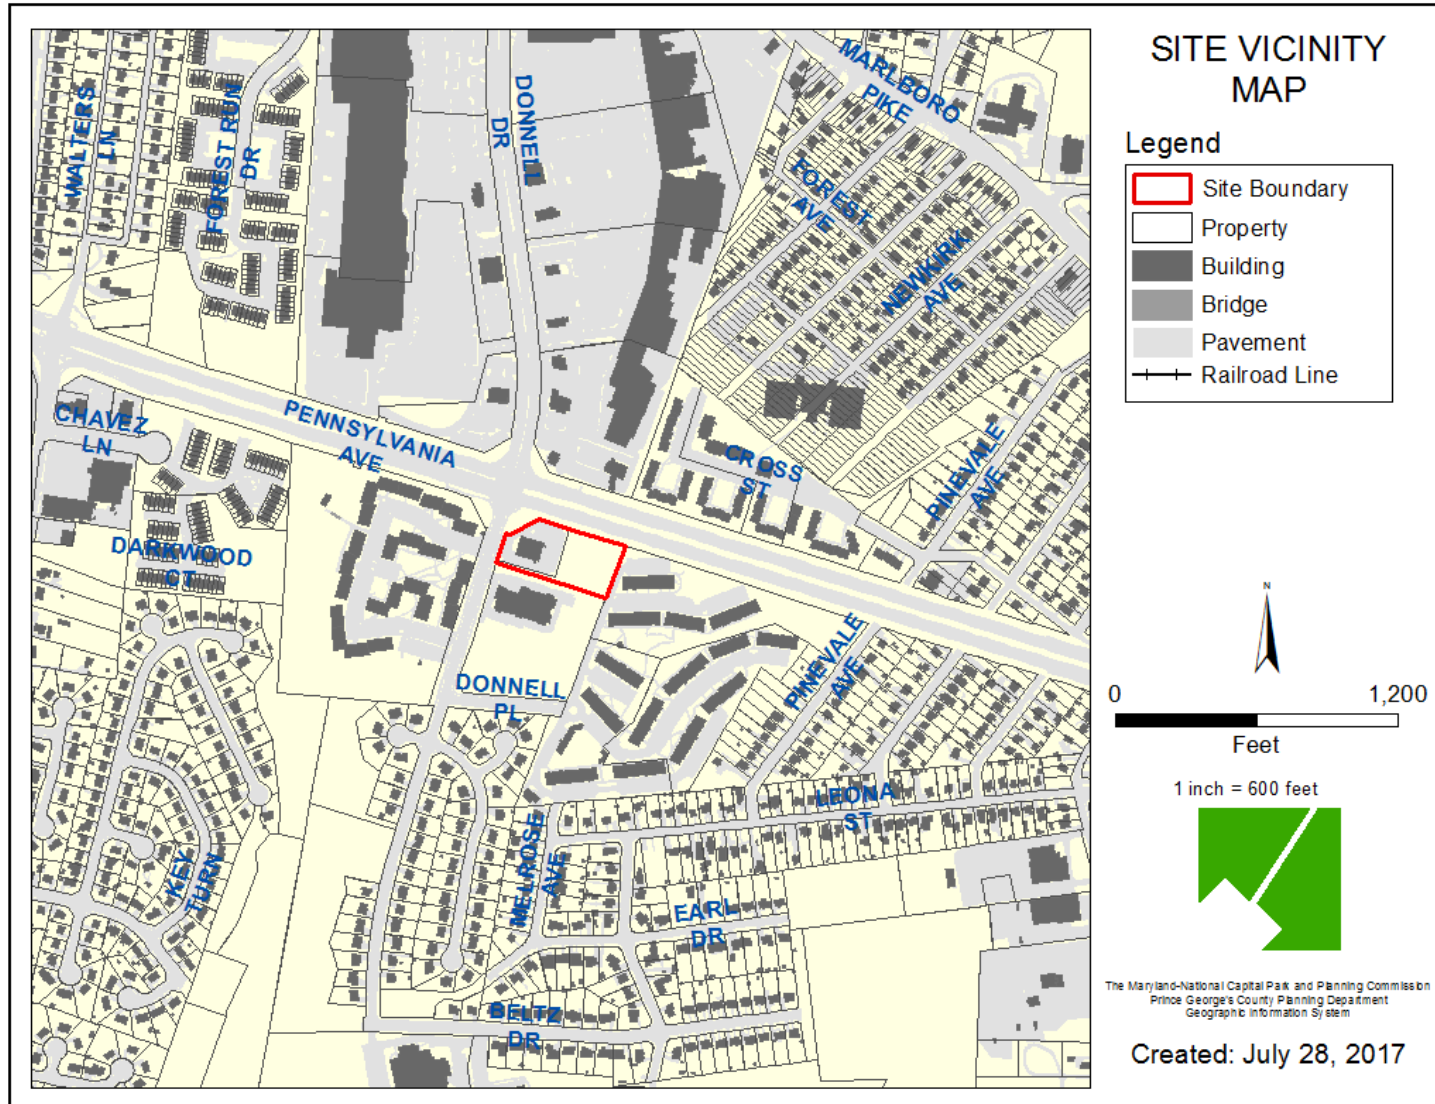


ZONING MAP

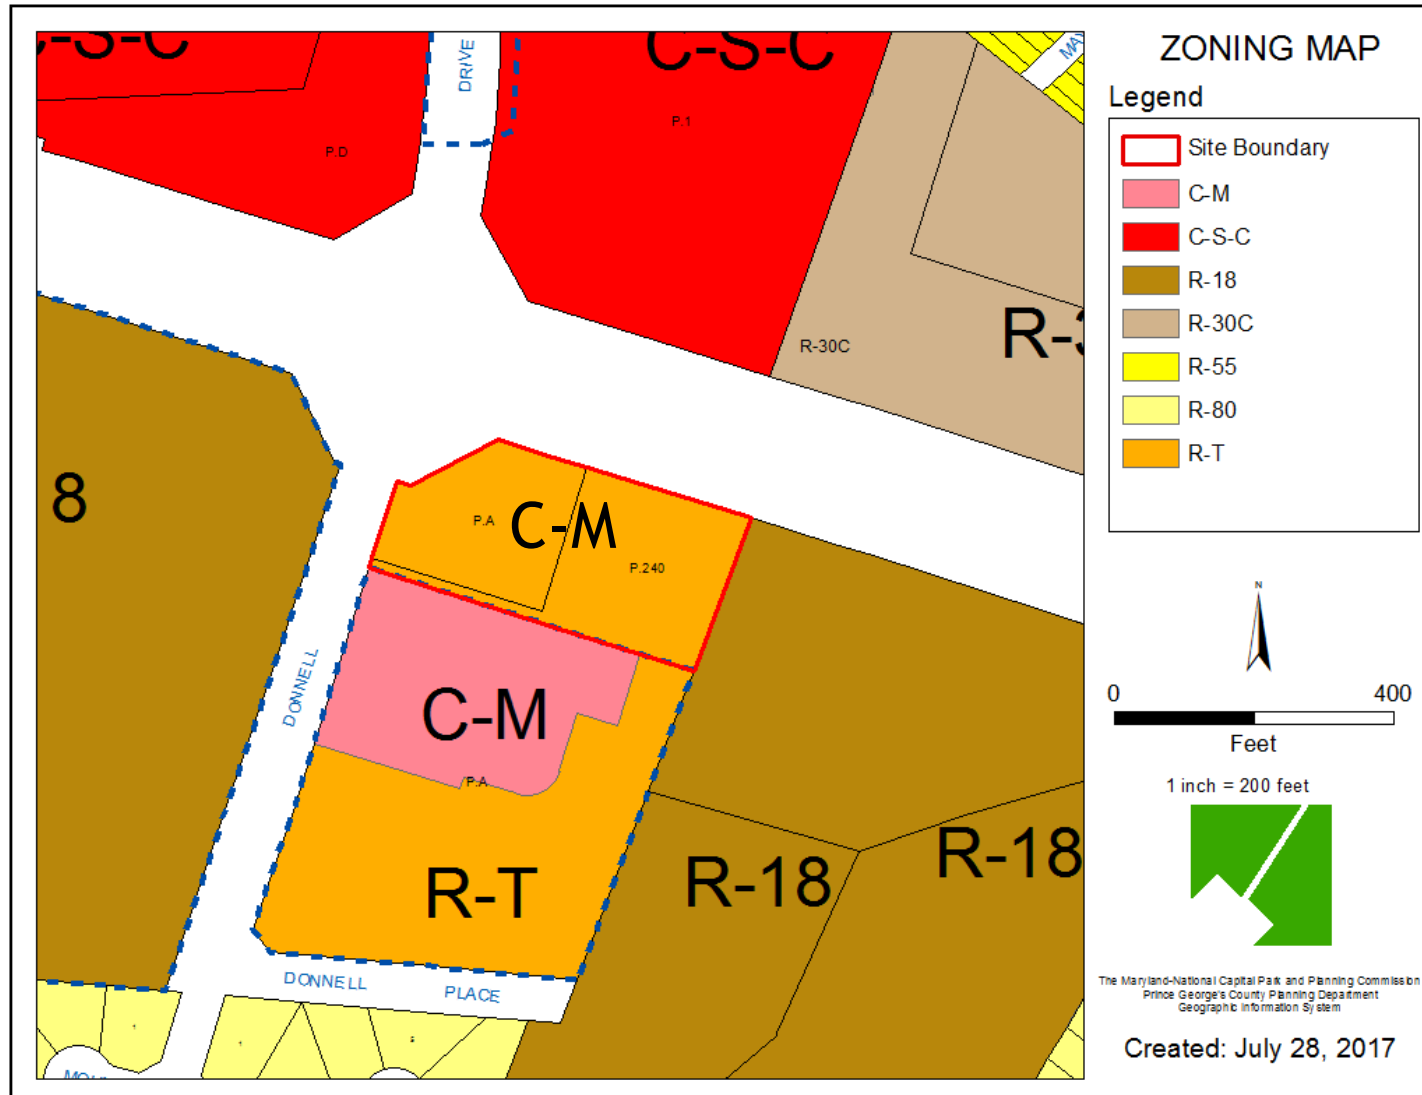


OVERLAY MAP

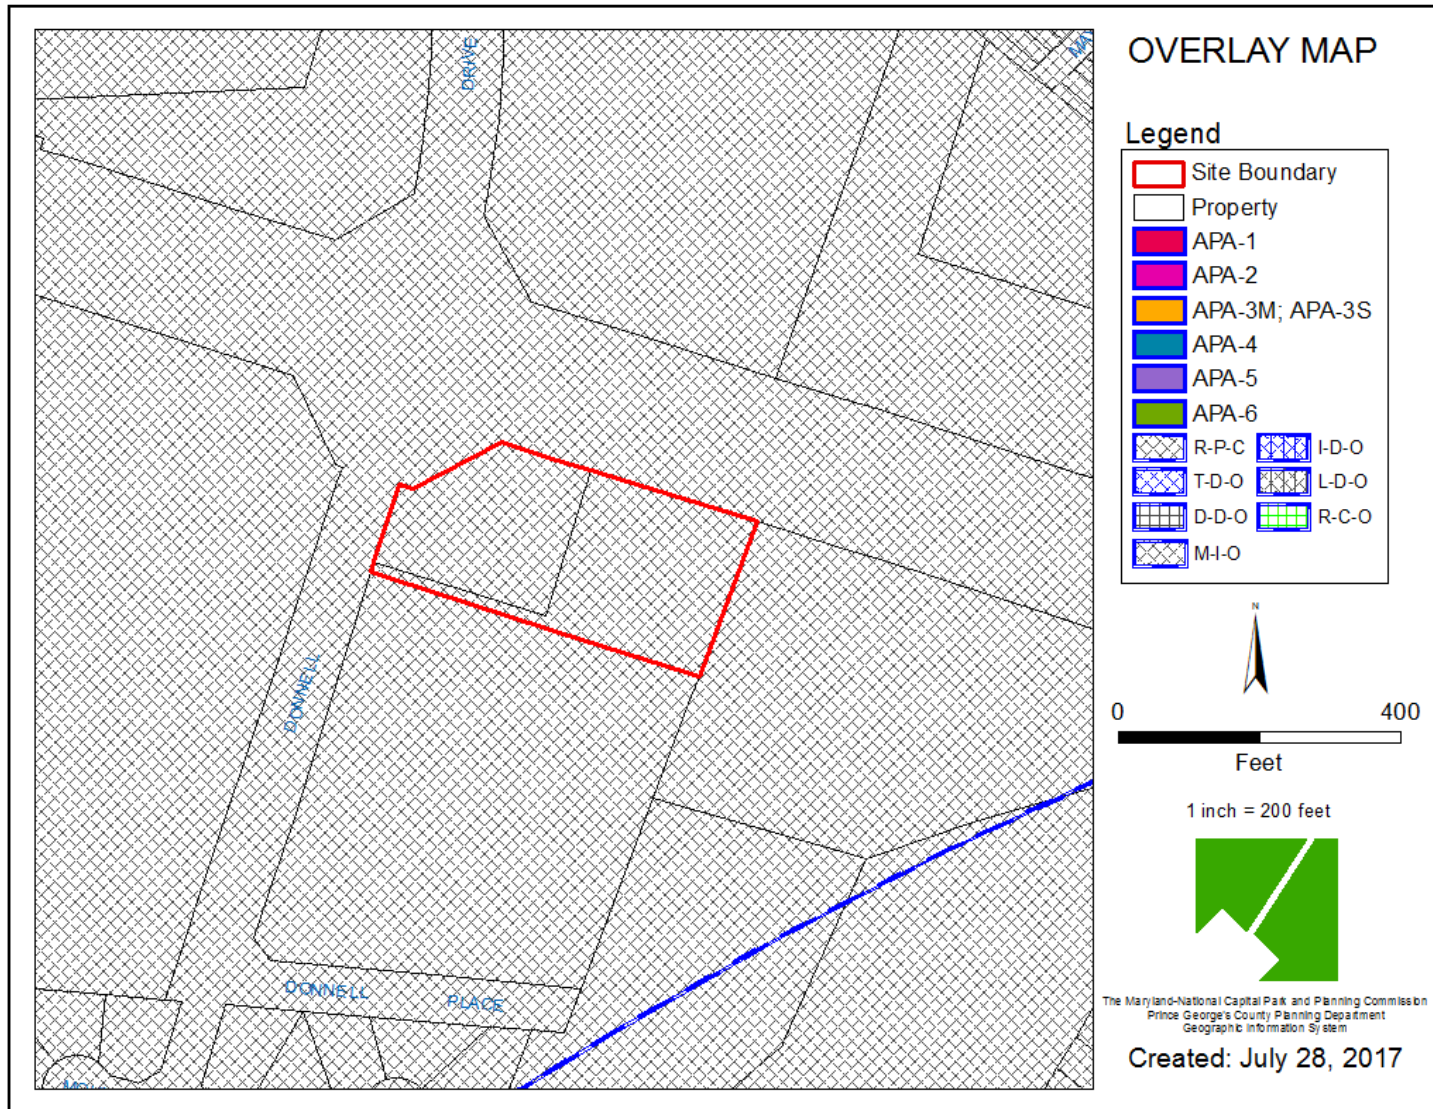


AERIAL MAP

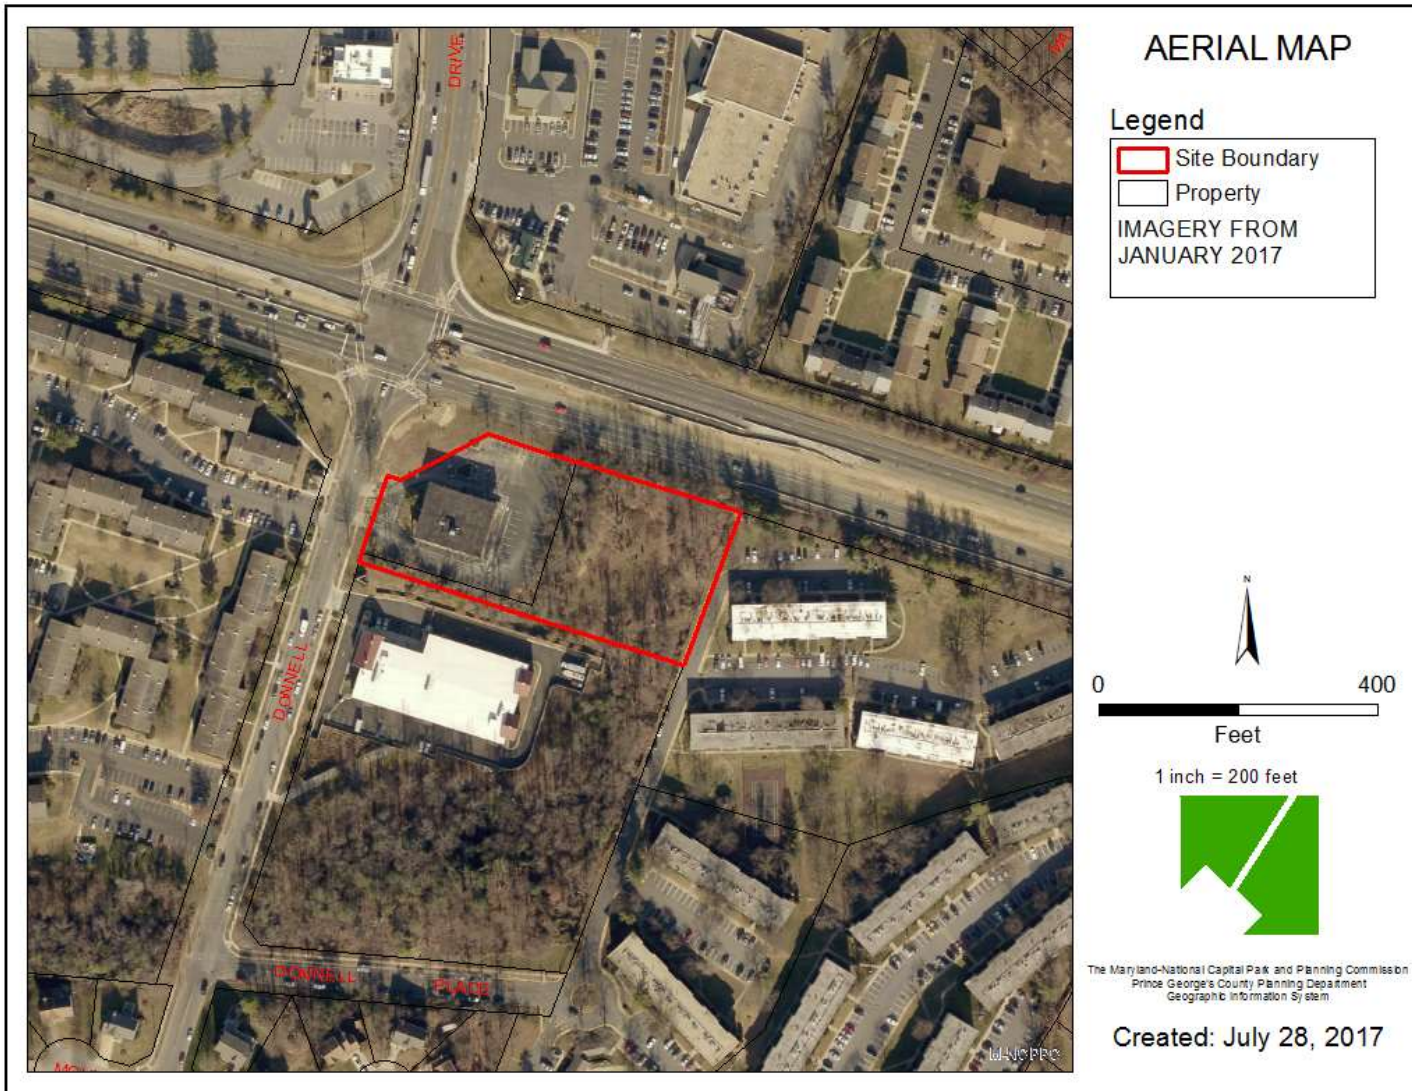

SITE MAP

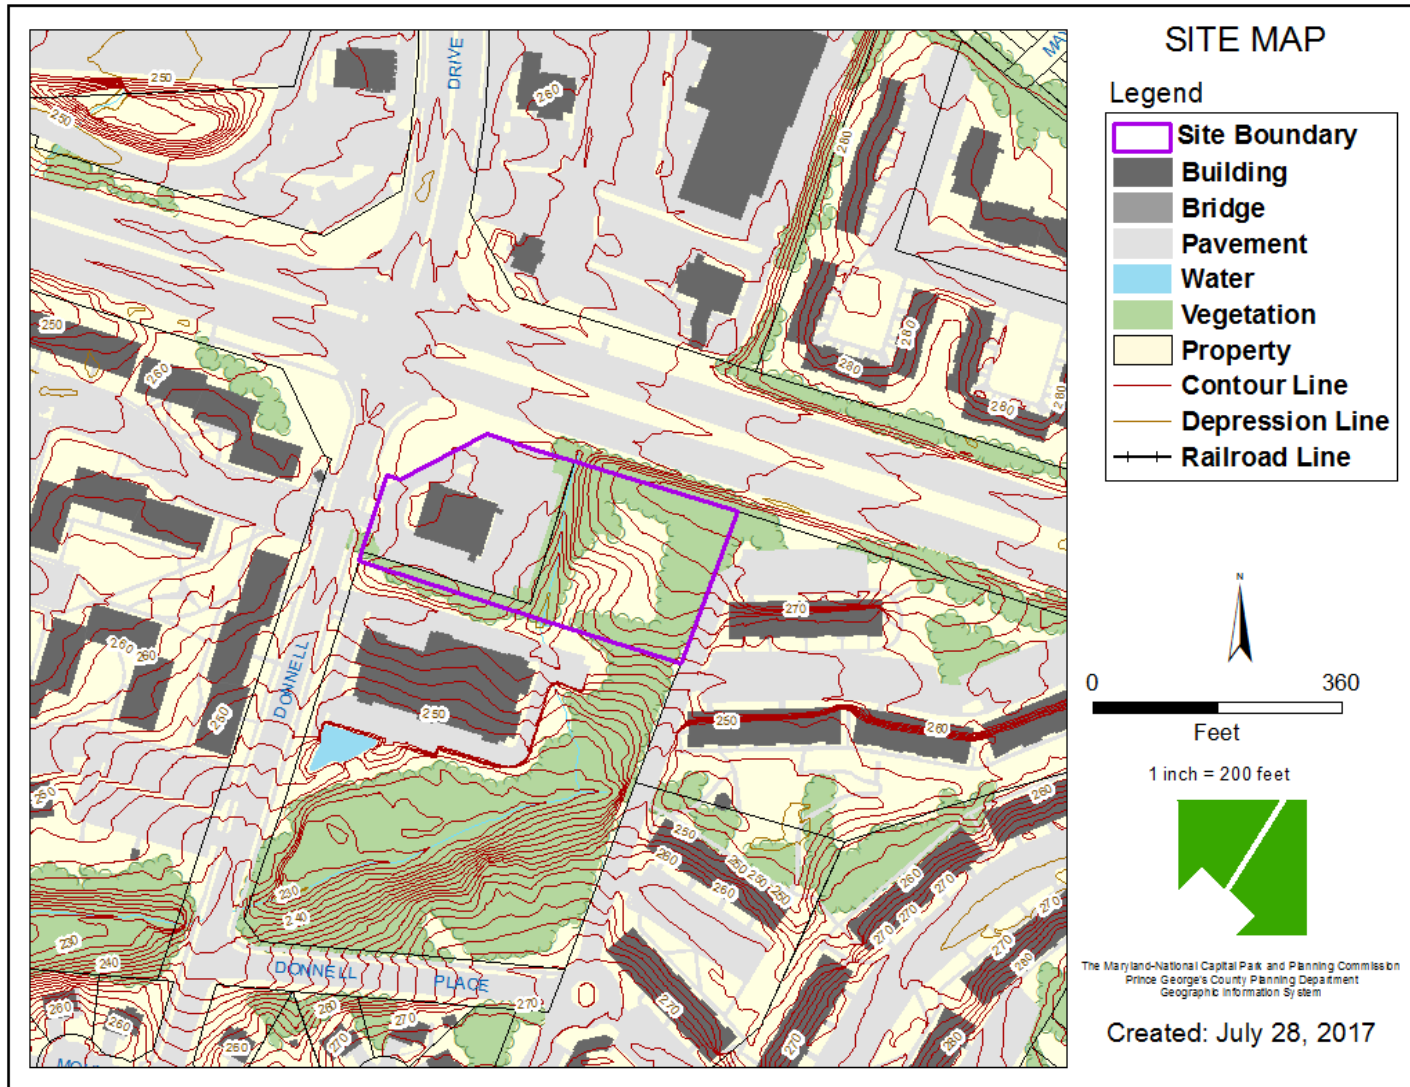


MASTER PLAN RIGHT-OF-WAY MAP

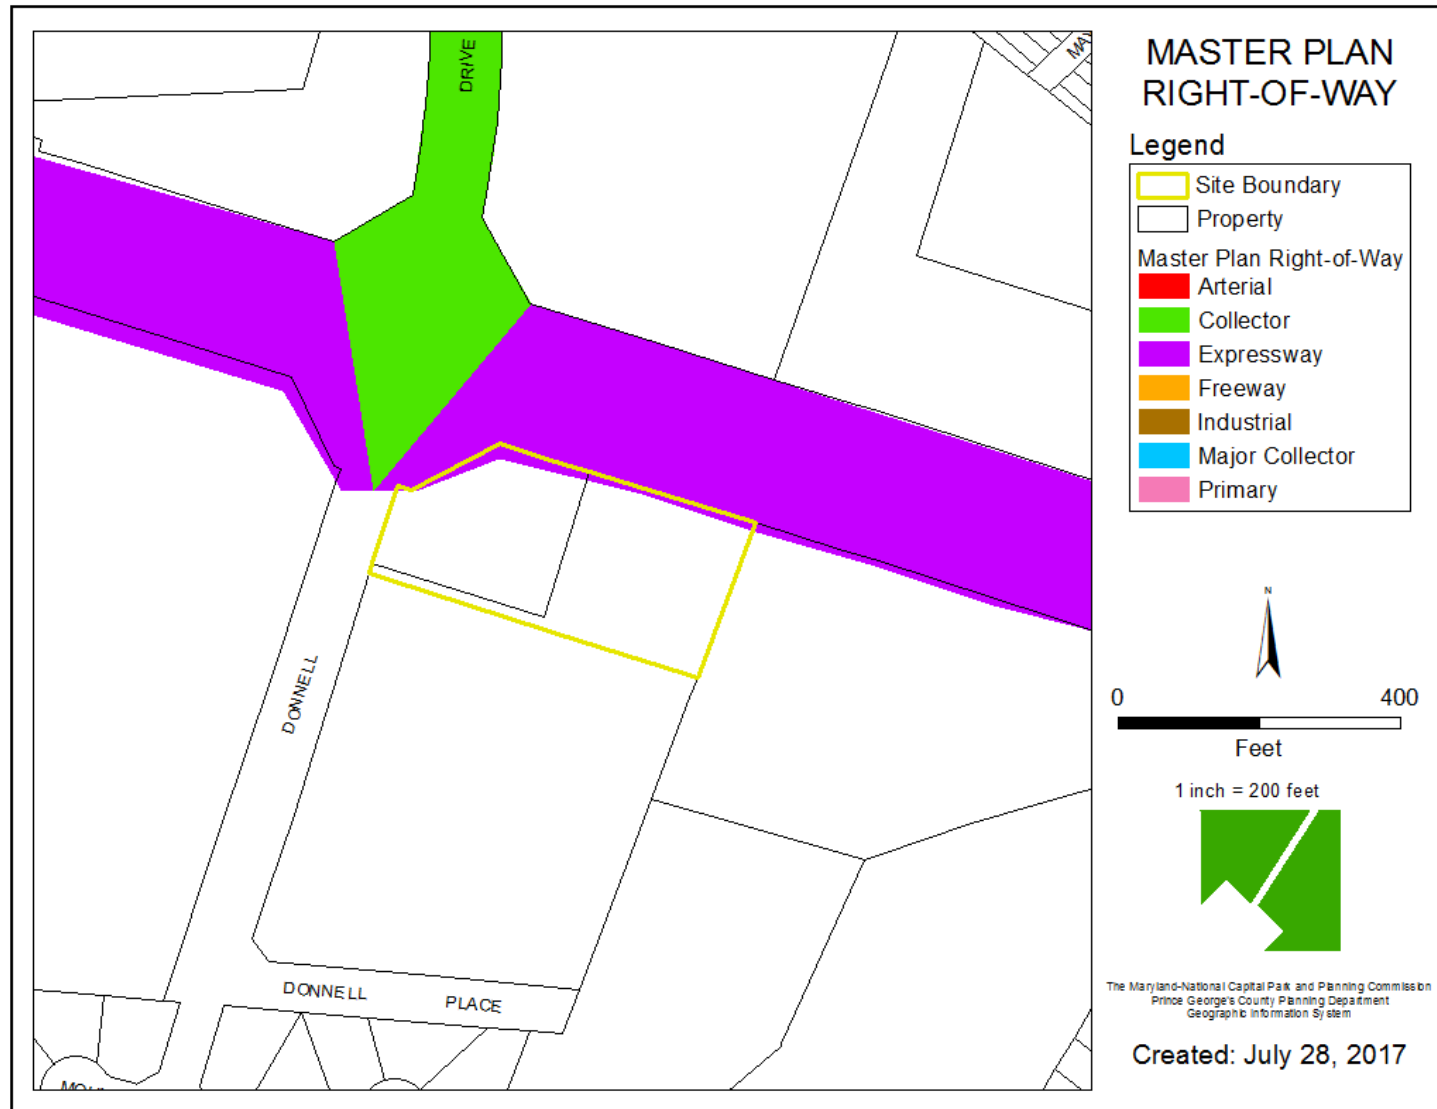


BIRD'S-EYE VIEW



SITE PLAN

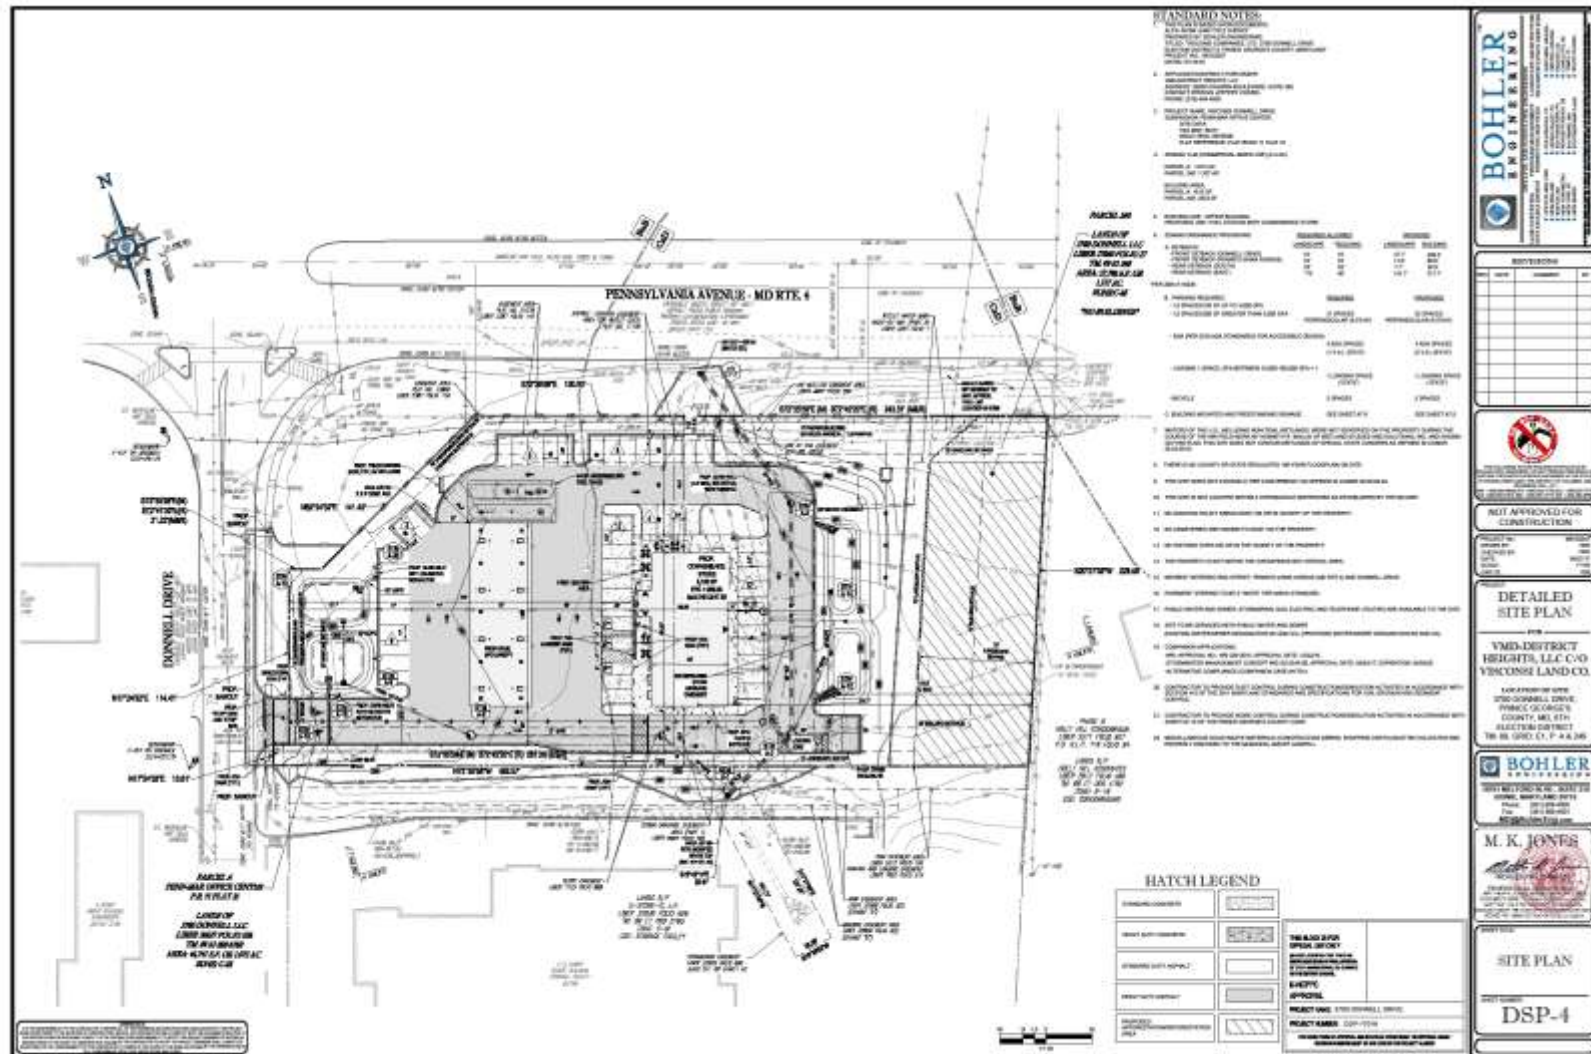

LANDSCAPE PLAN

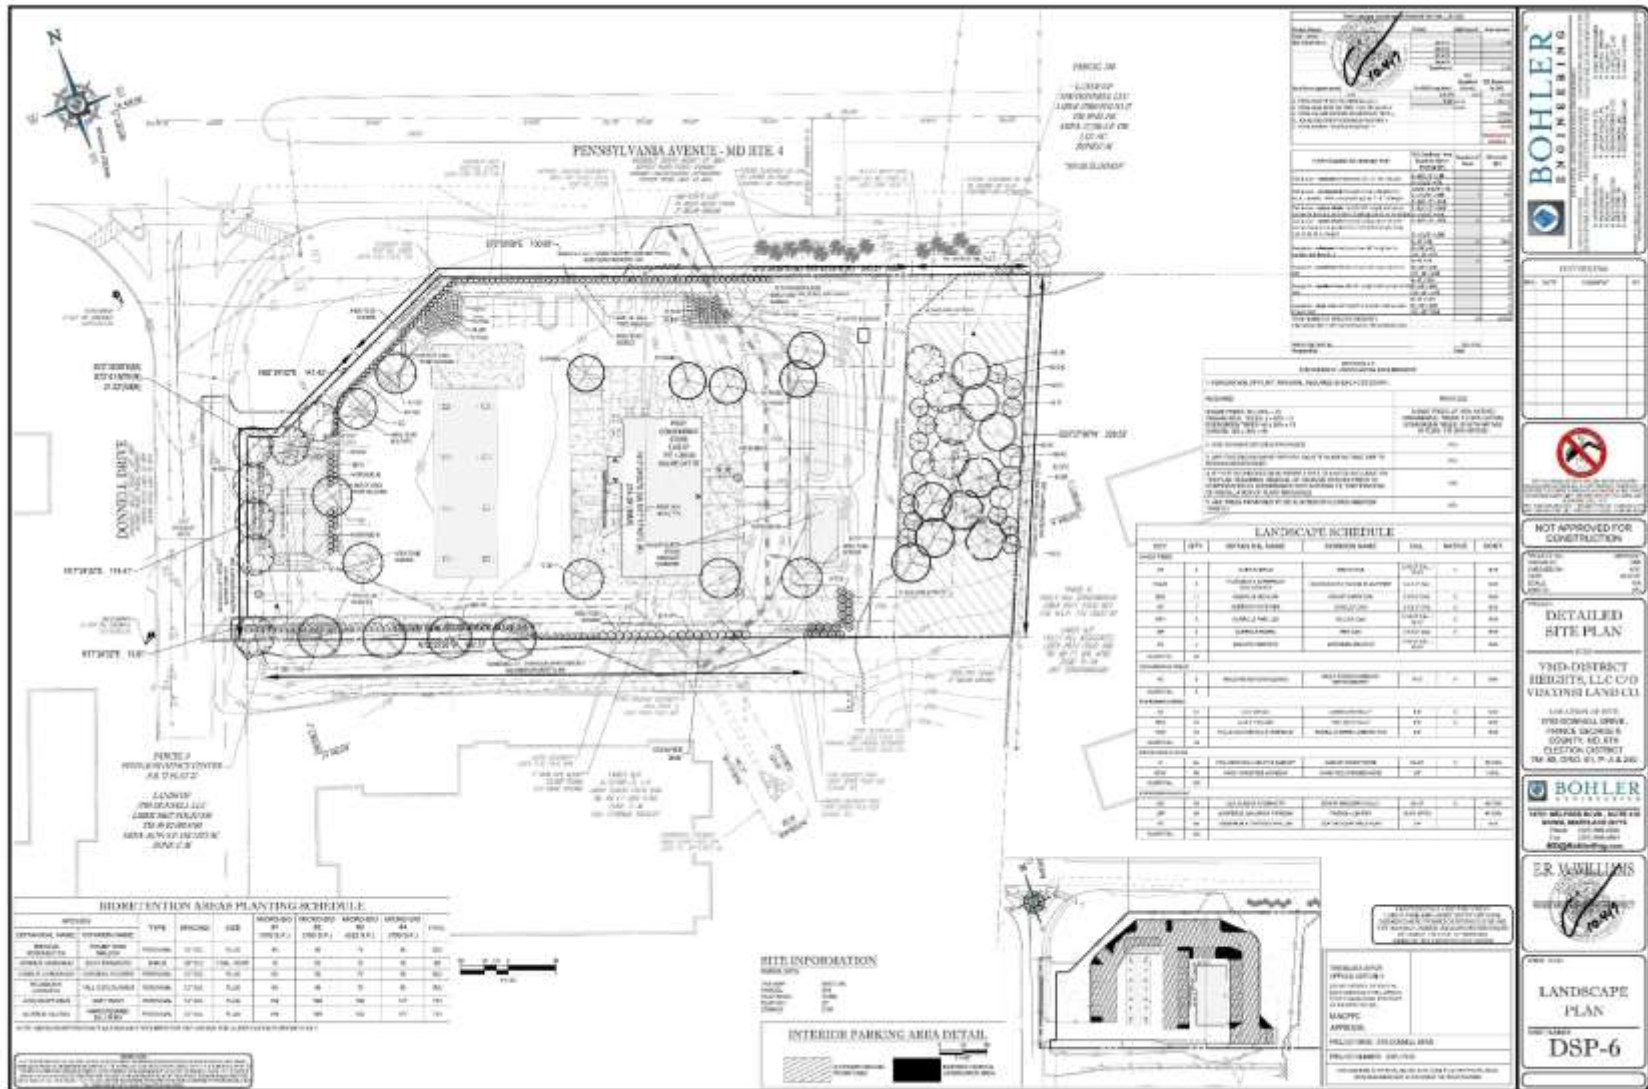

ILLUSTRATIVE DETAILED SITE PLAN



ARCHITECTURAL ELEVATIONS



1 FRONT ELEVATION
SCALE = 1/4" = 1'-0"



2 RIGHT ELEVATION
SCALE = 1/4" = 1'-0"

THIS BLOCK FOR OFFICIAL USE ONLY Do not use this block for the purpose of making copies of this document to be placed in the public domain. MNCPPC APPROVAL	
PROJECT NAME: STE DONVILL DRIVE	
PROJECT NUMBER: 06FV1018	
No portion of this document is to be placed in the public domain.	

RA RATCLIFFE
ARCHITECTS
1000 Harrison Road - Simpson, Maryland 21159

ROYAL FARMS

3700 DONNELL DRIVE
DISTRICT HEIGHTS, MD 20747
STORE #269

ELEVATIONS


[illegible]

A2.0

ARCHITECTURAL ELEVATIONS



CANOPY ELEVATIONS

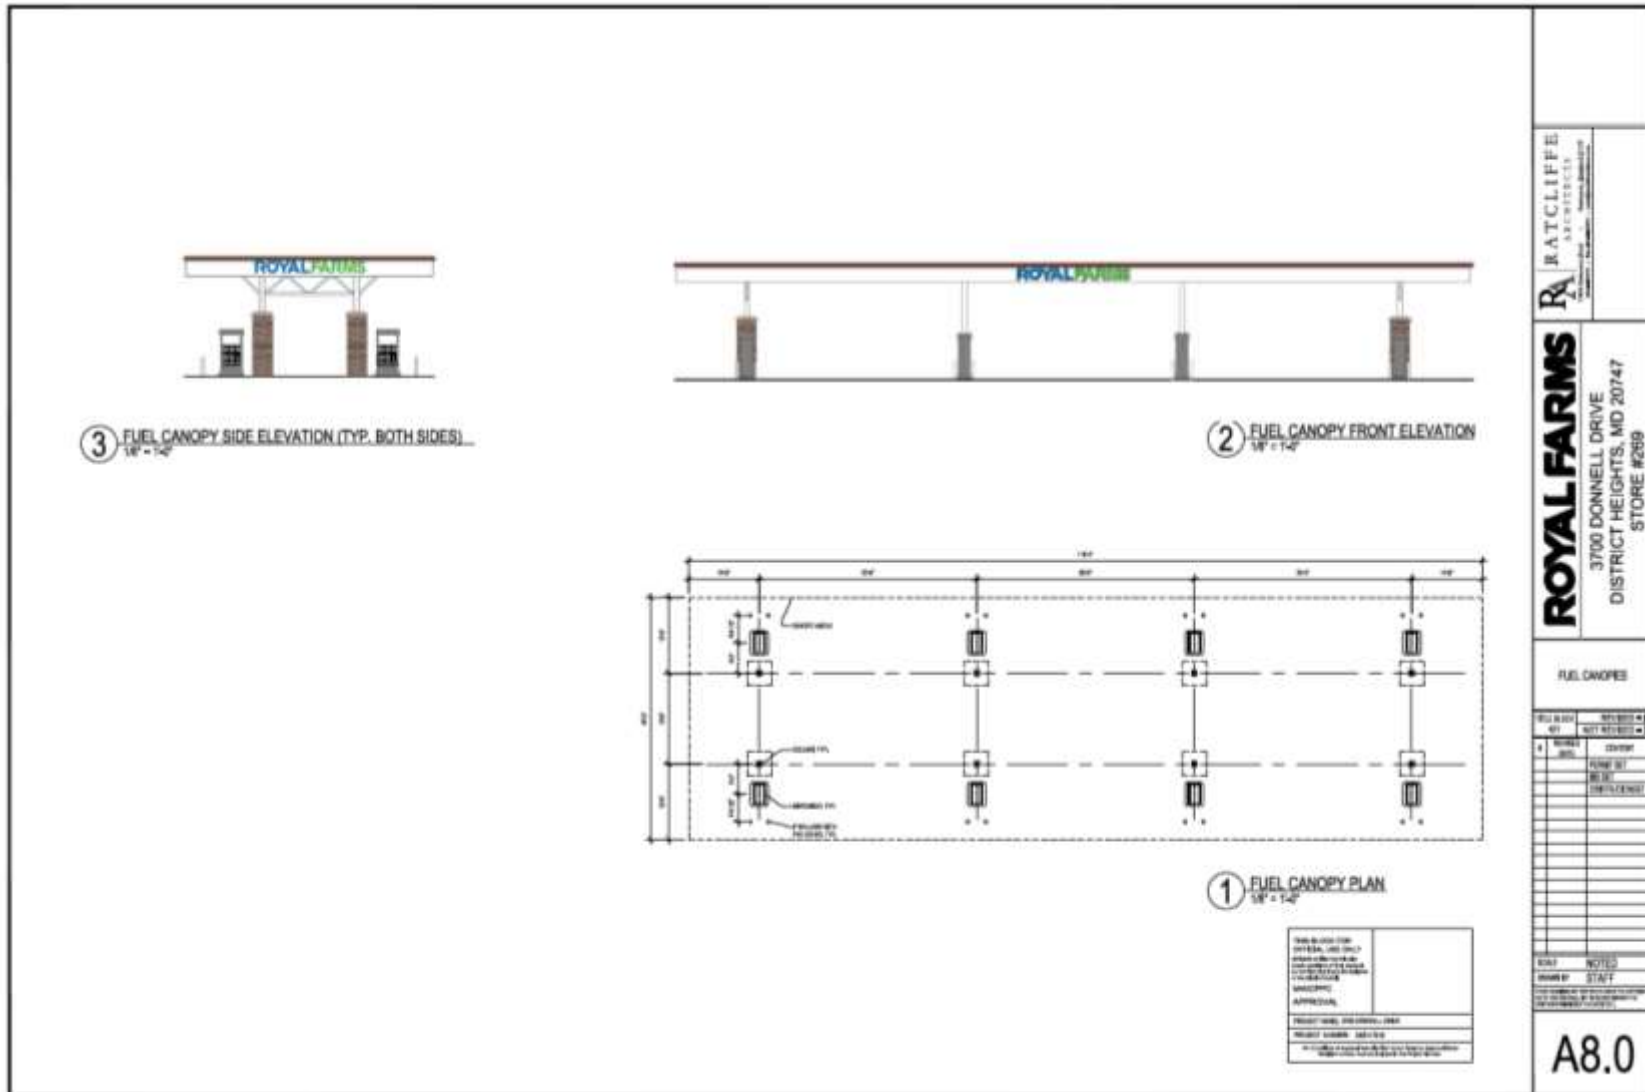

SIGNAGE

