

ITEM: 5


CASE: DSP-18013

7618 MARLBORO PIKE PROPERTY


THE PRINCE GEORGE'S COUNTY PLANNING DEPARTMENT




GENERAL LOCATION MAP

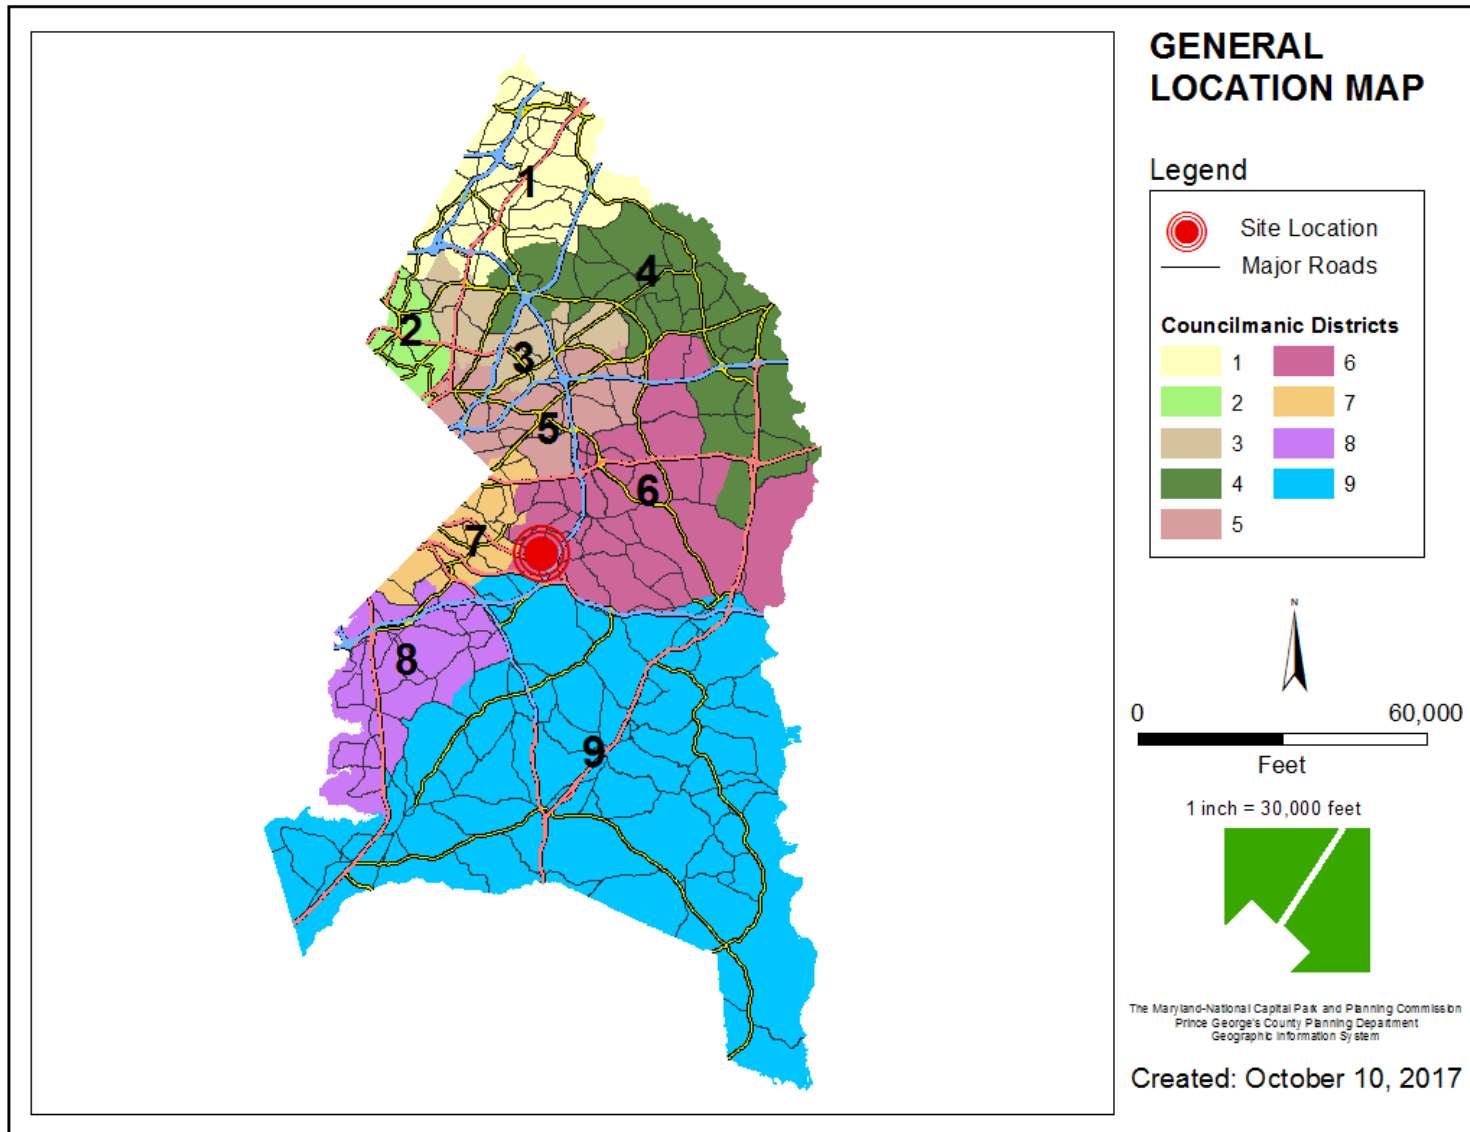


SITE VICINITY

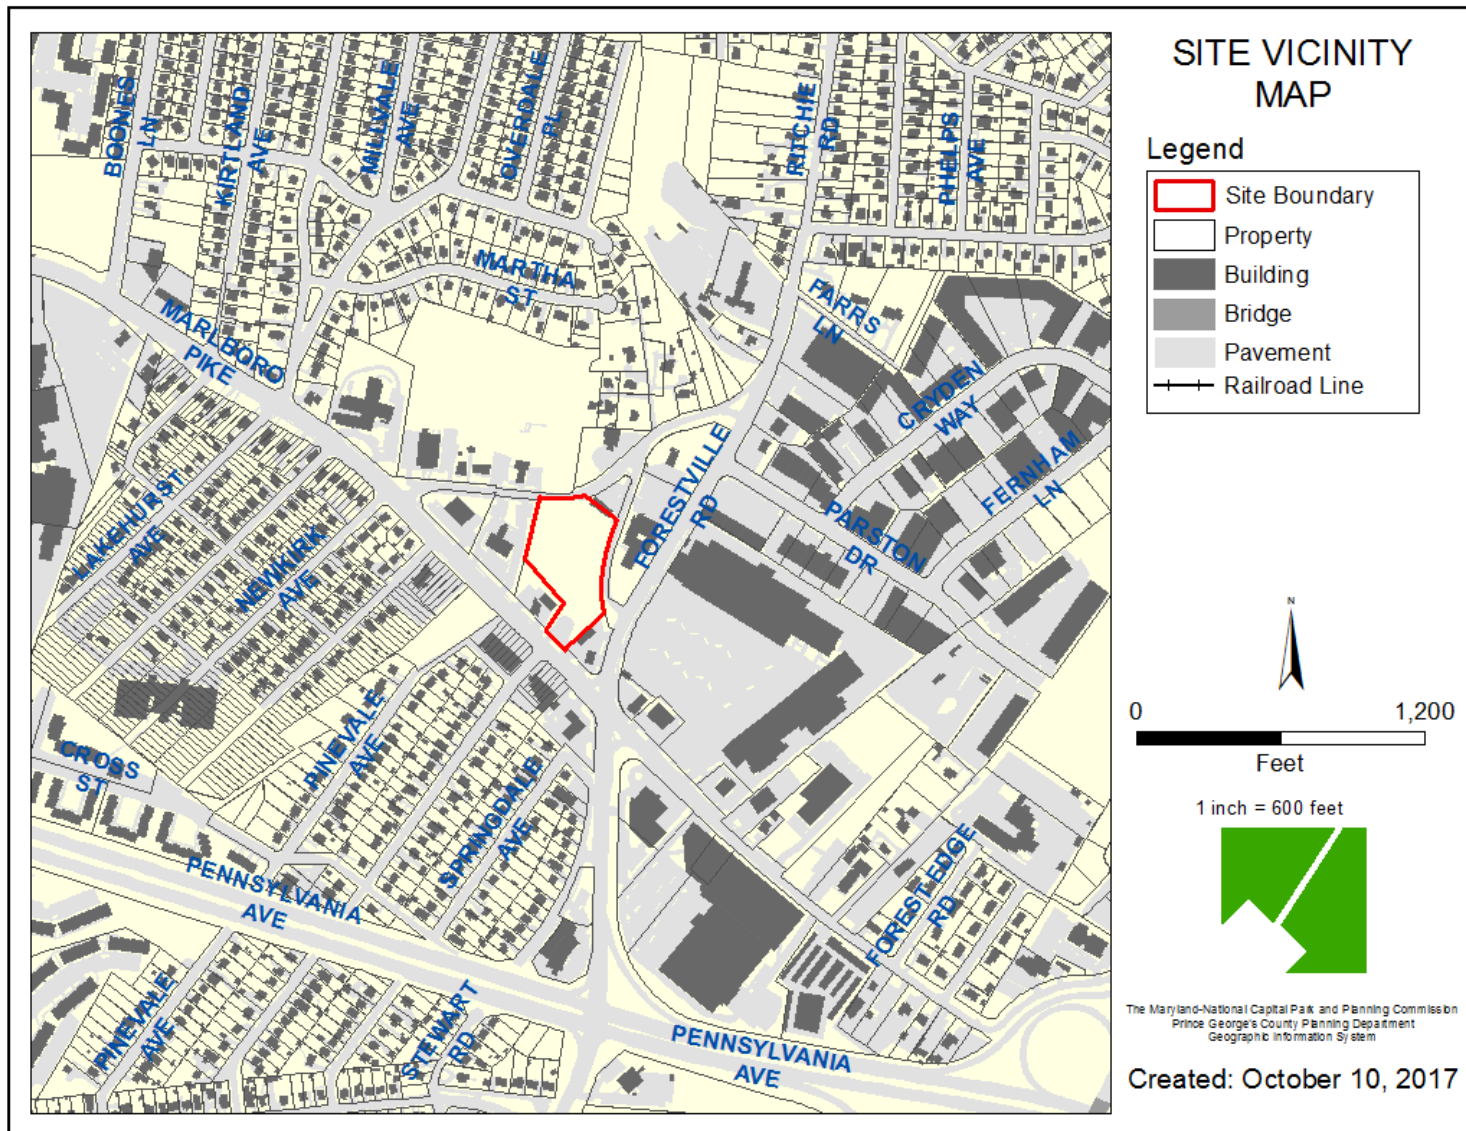


ZONING MAP

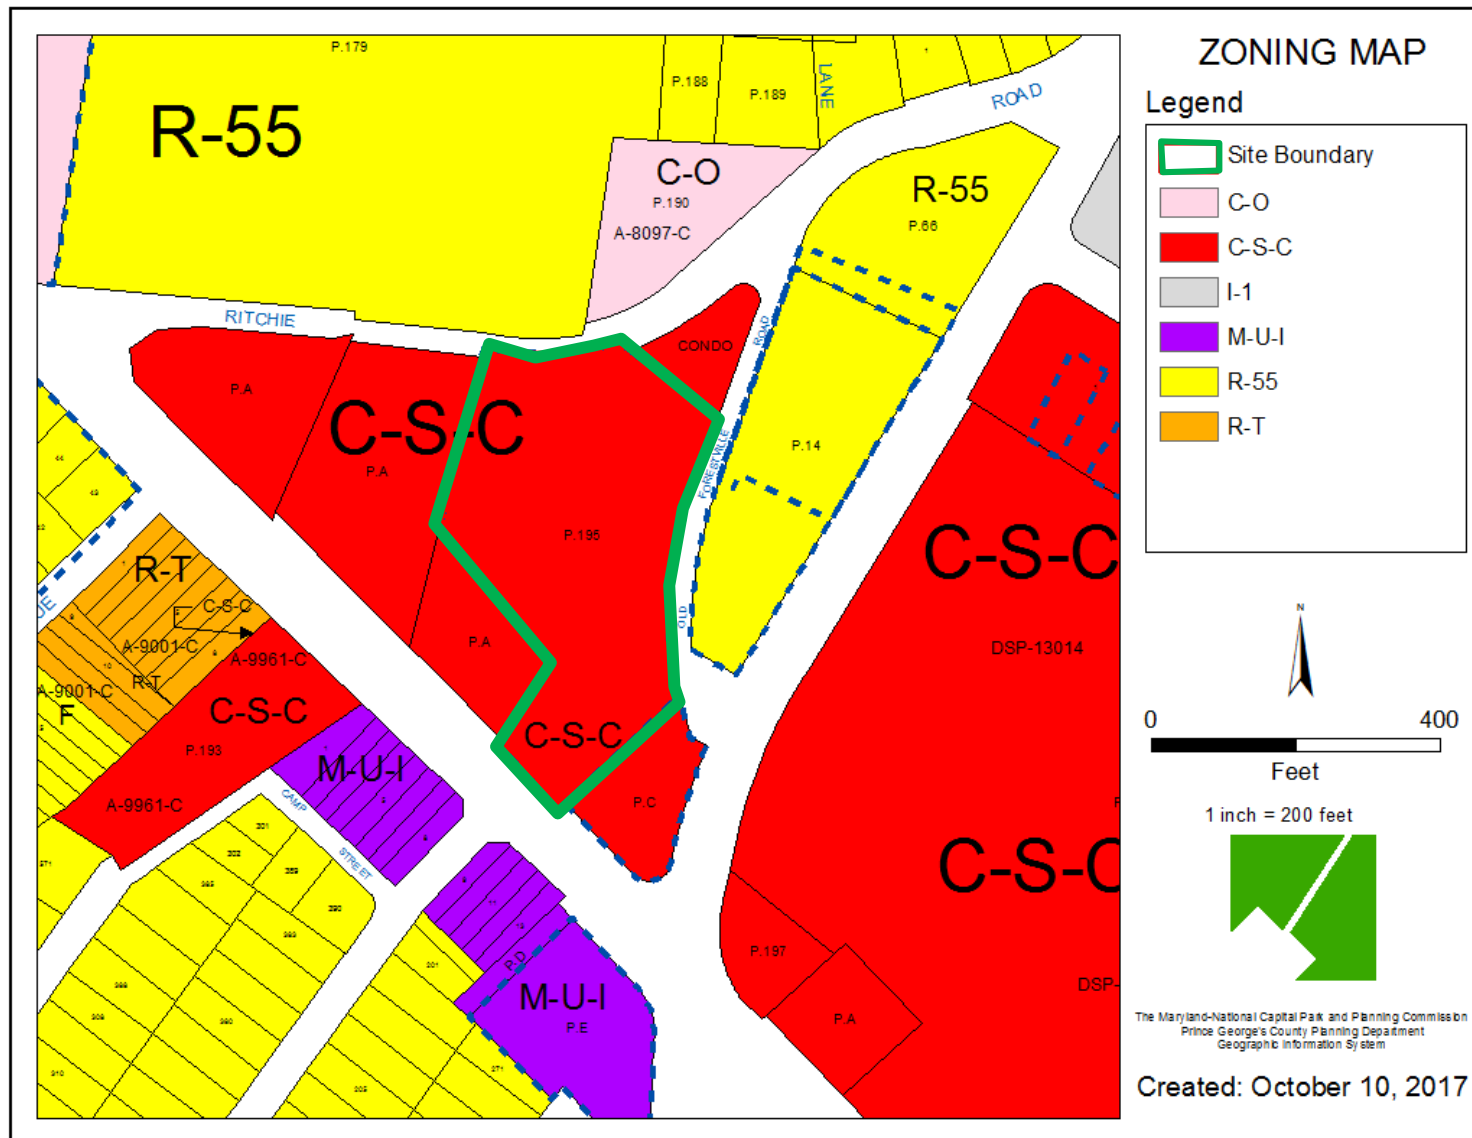


OVERLAY MAP

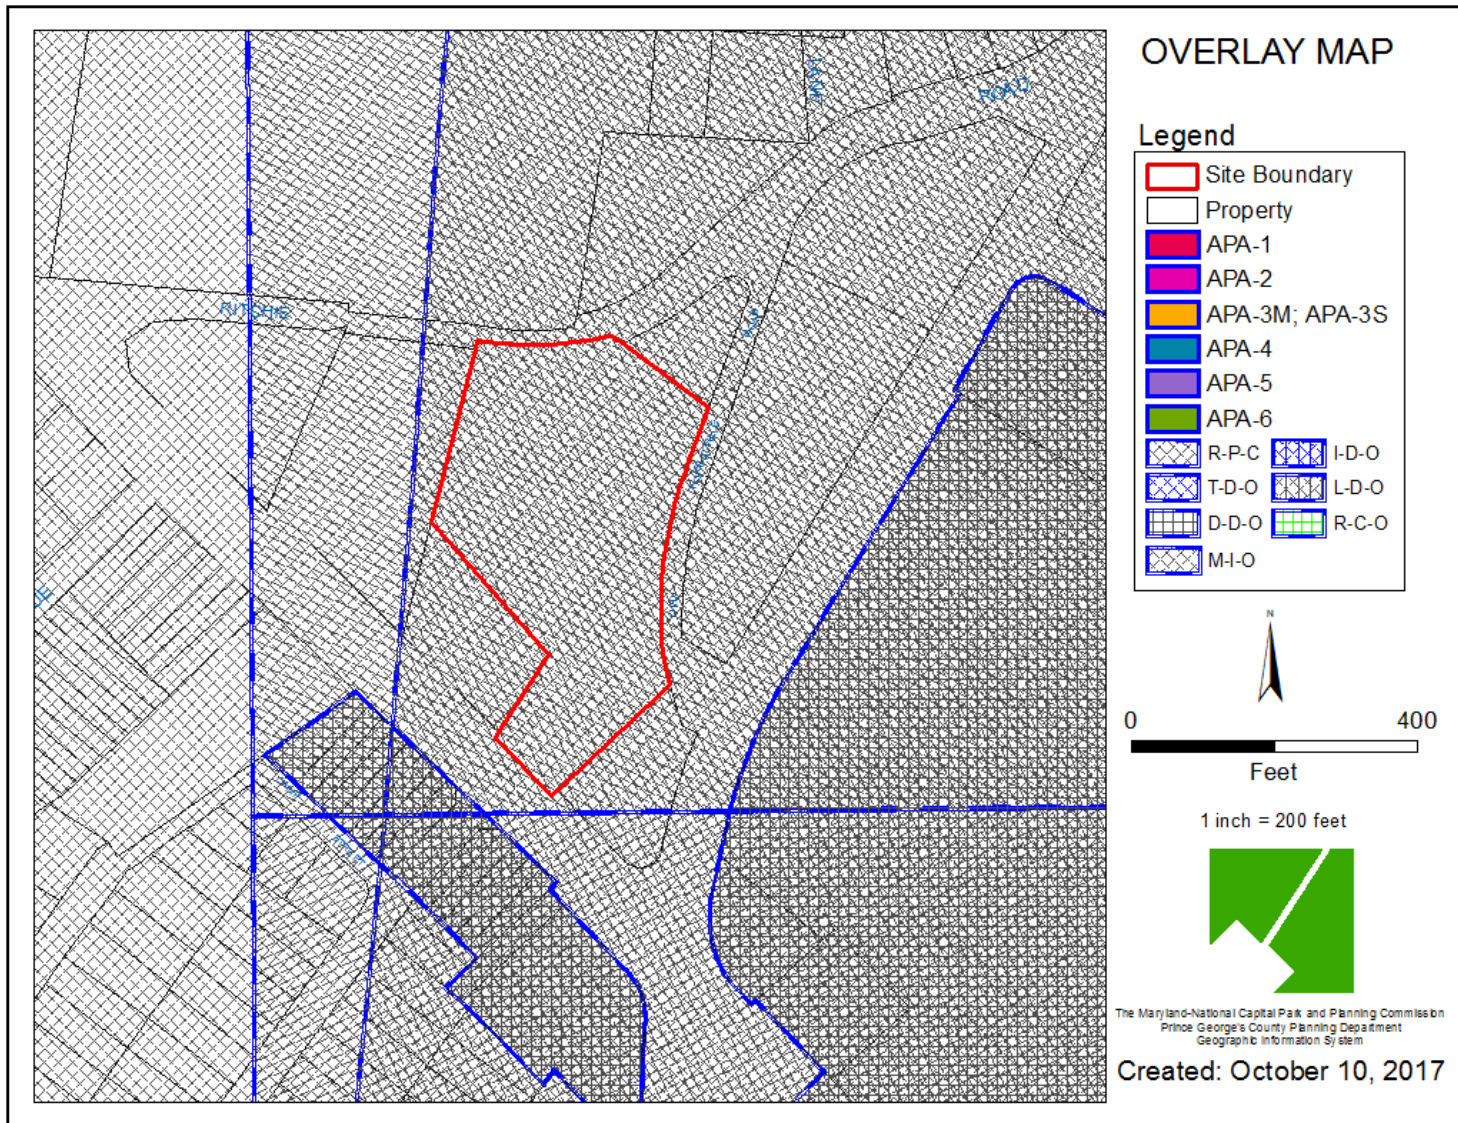


AERIAL MAP

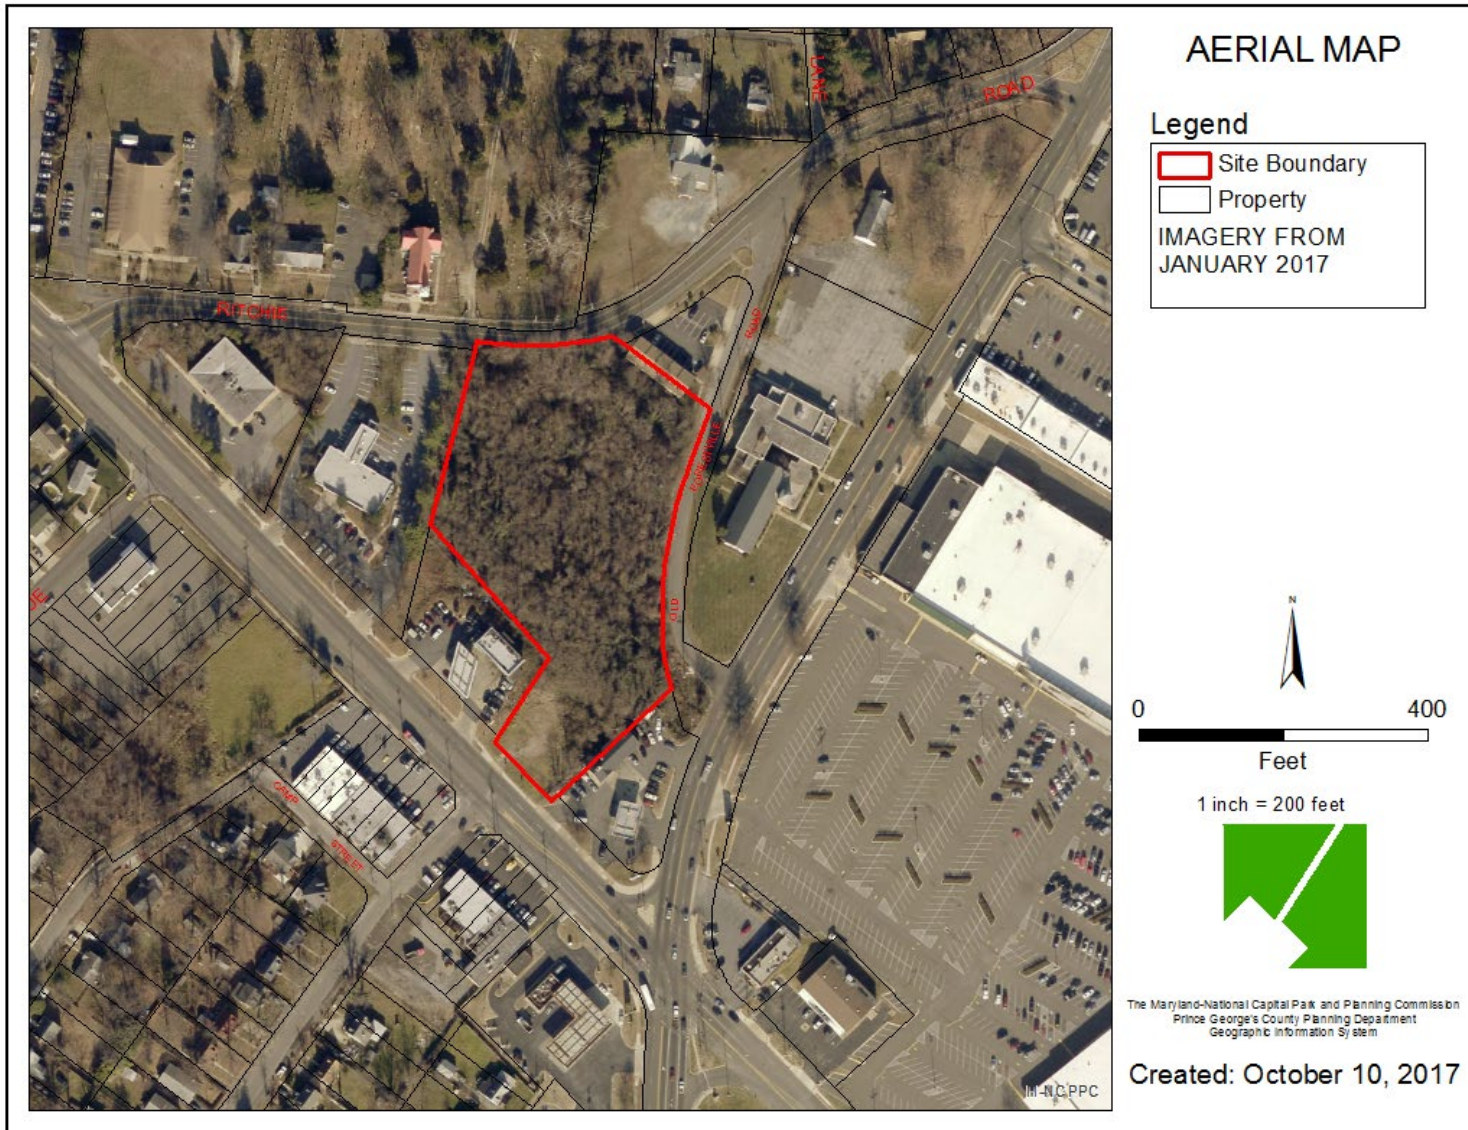

SITE MAP

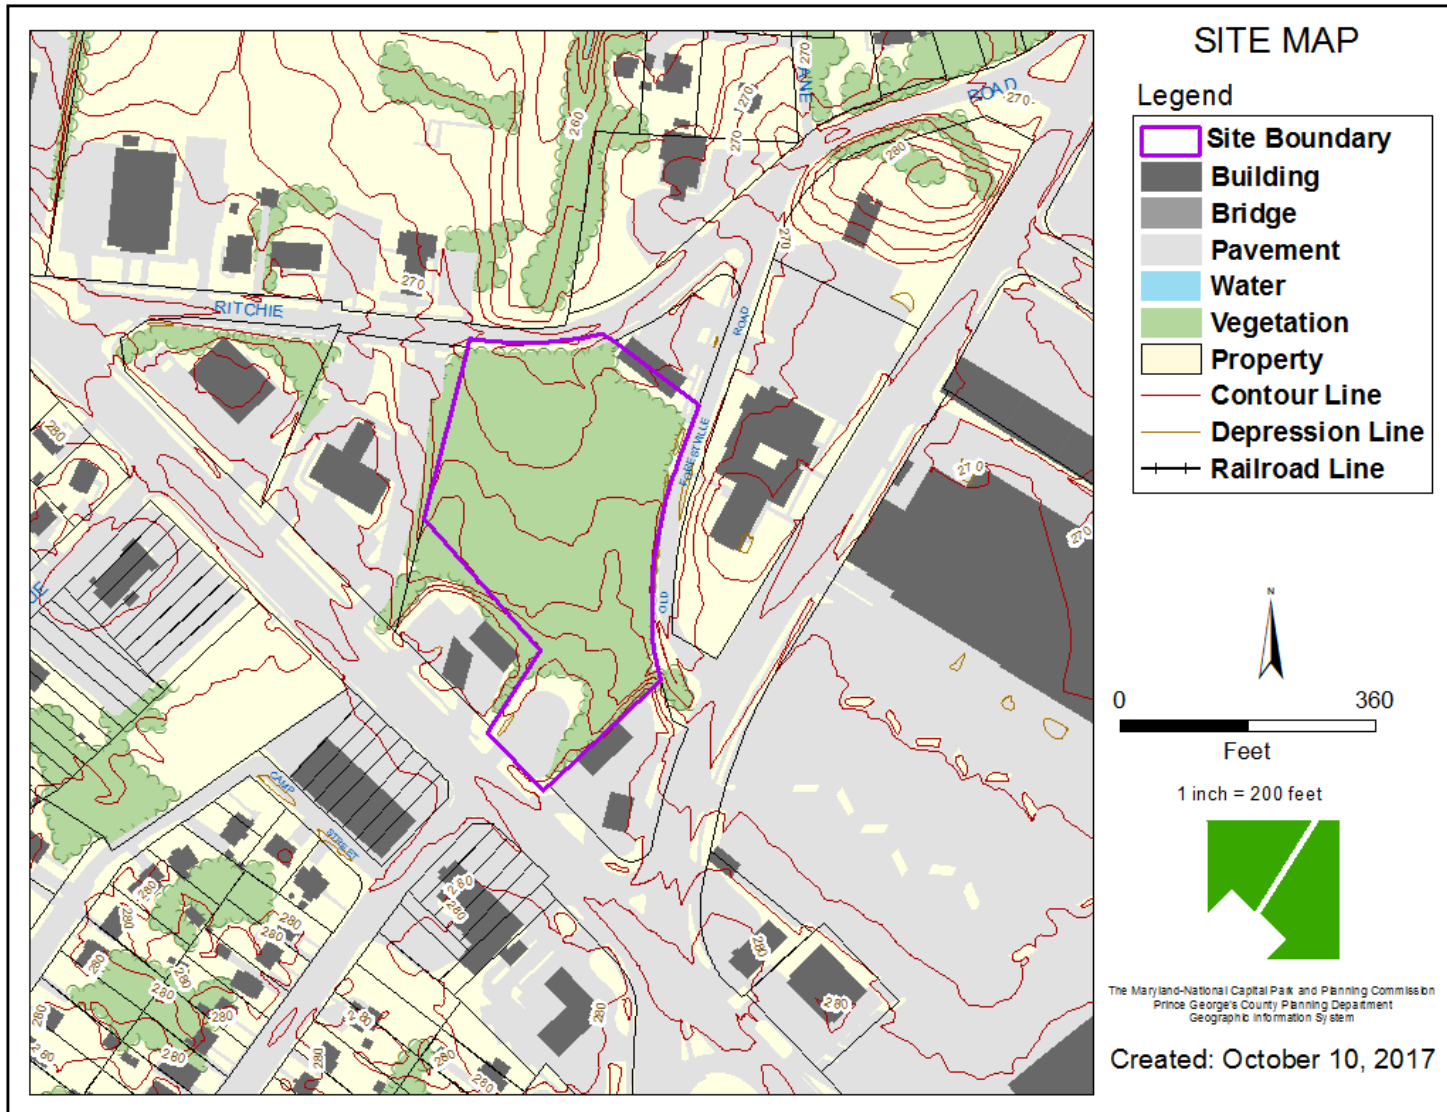

MASTER PLAN RIGHT-OF-WAY MAP

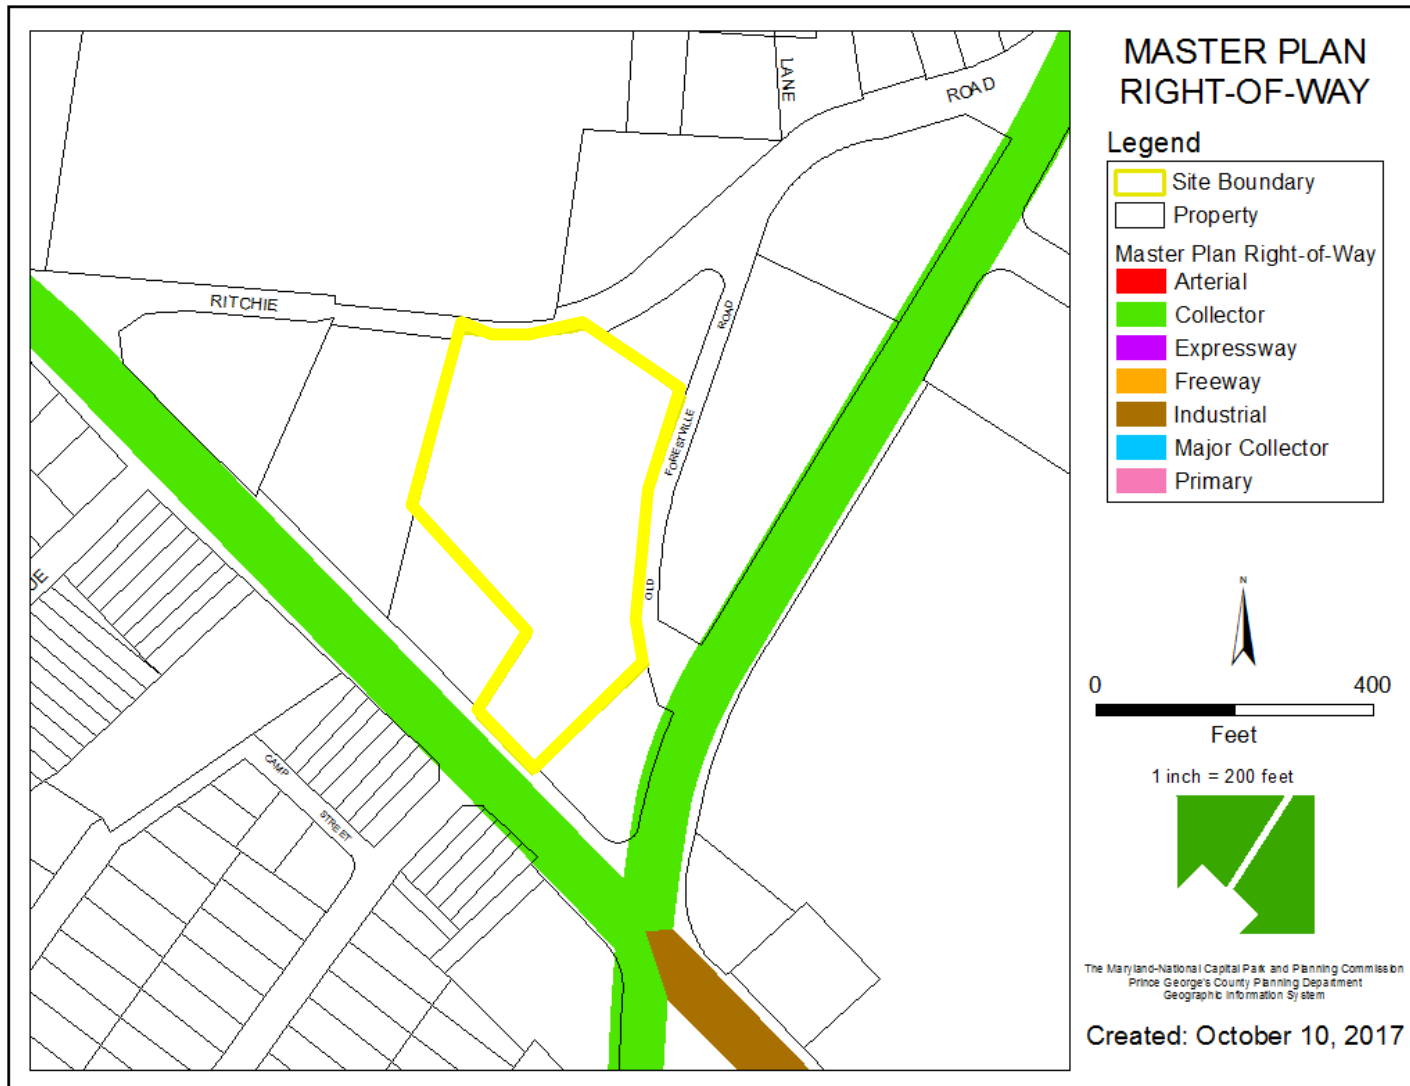


BIRD'S-EYE VIEW LOOKING NORTH



ILLUSTRATIVE SITE PLAN



LANDSCAPE PLAN

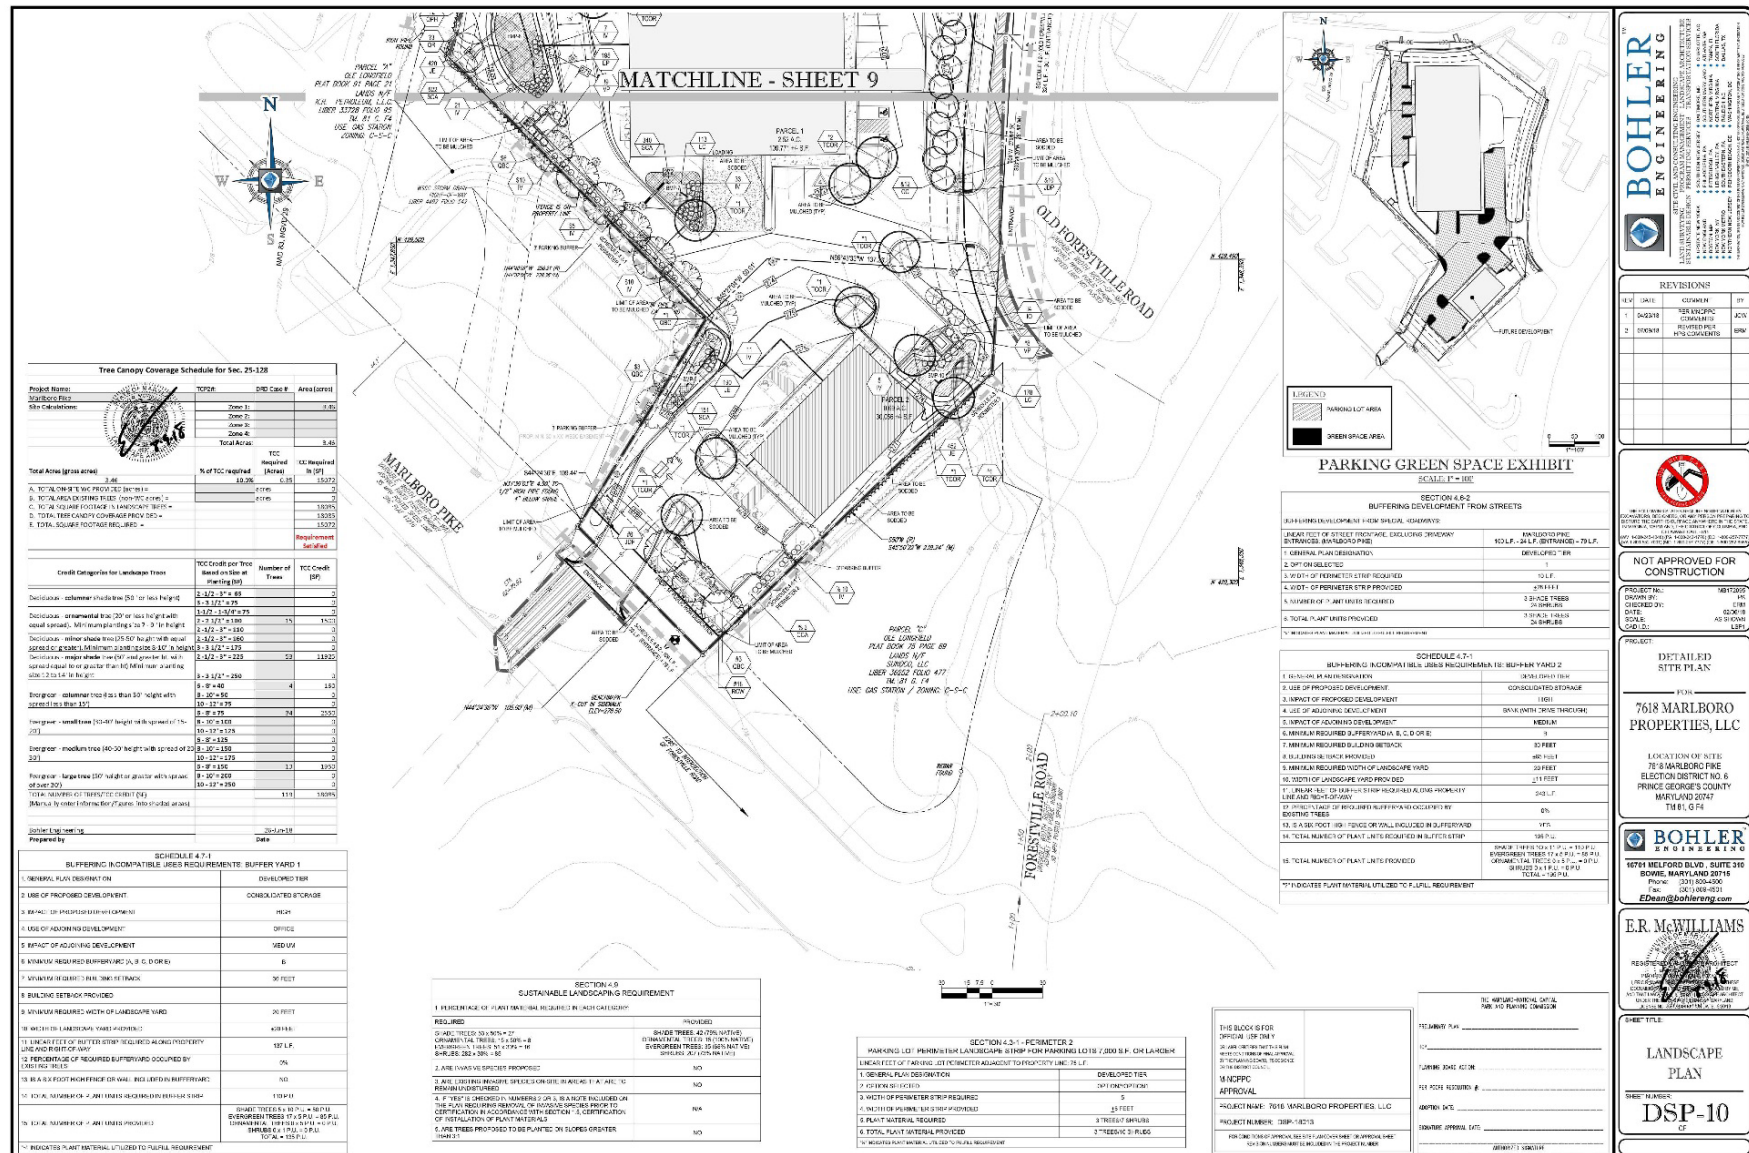

ELEVATIONS



ARCHITECTS



AE | DESIGN | MANAGEMENT
9220 Rumsey Road, Suite 100
Columbia, Maryland 21045.
Telephone: 410 992 3424
Fax: 410 992 1837
www.aetinc.com

SEAL

SEAL

PROJECT NAME:

MARLBORO

7618 MARLBORO PIKE
DISTRICT HEIGHTS, MD 20747

ATI PROJECT NO:



MARK	DATE	DESCRIPTION
------	------	-------------

DWG FILE:
DRAWN BY: HMB
CHECKED BY: AS
PROJECT NUMBER:
DATE: 27 JUNE 2018
BUILDING ELEVATIONS

A201

SHEET _____ OF _____

SIGN ELEVATIONS

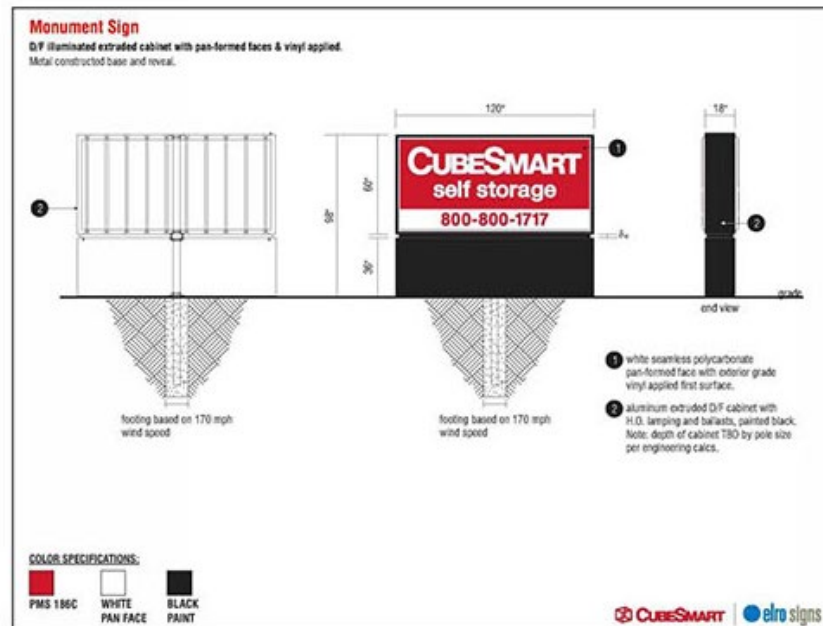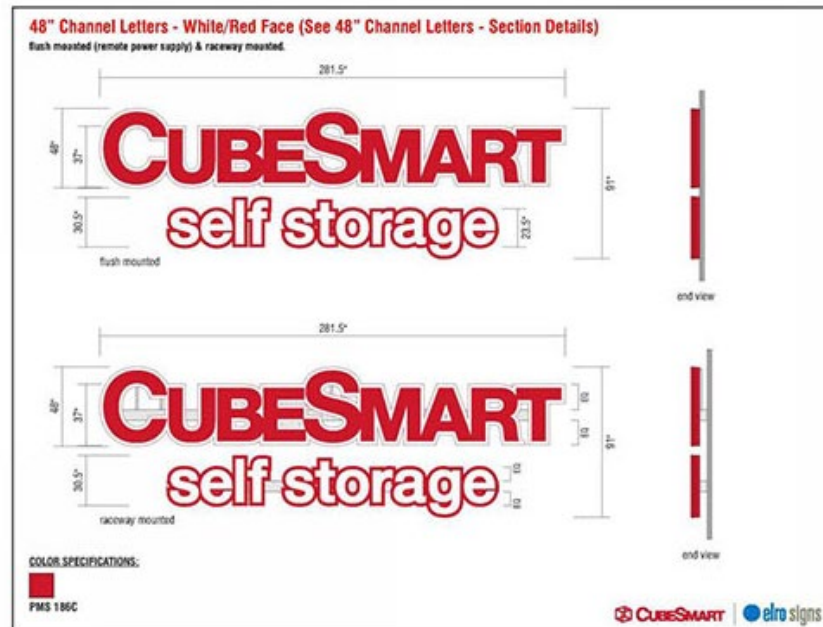

PERSPECTIVE RENDERING



PERSPECTIVE RENDERING

