

ITEM: 6


CASE: DSP-18056

WILLIS PROPERTY


THE PRINCE GEORGE'S COUNTY PLANNING DEPARTMENT




GENERAL LOCATION MAP

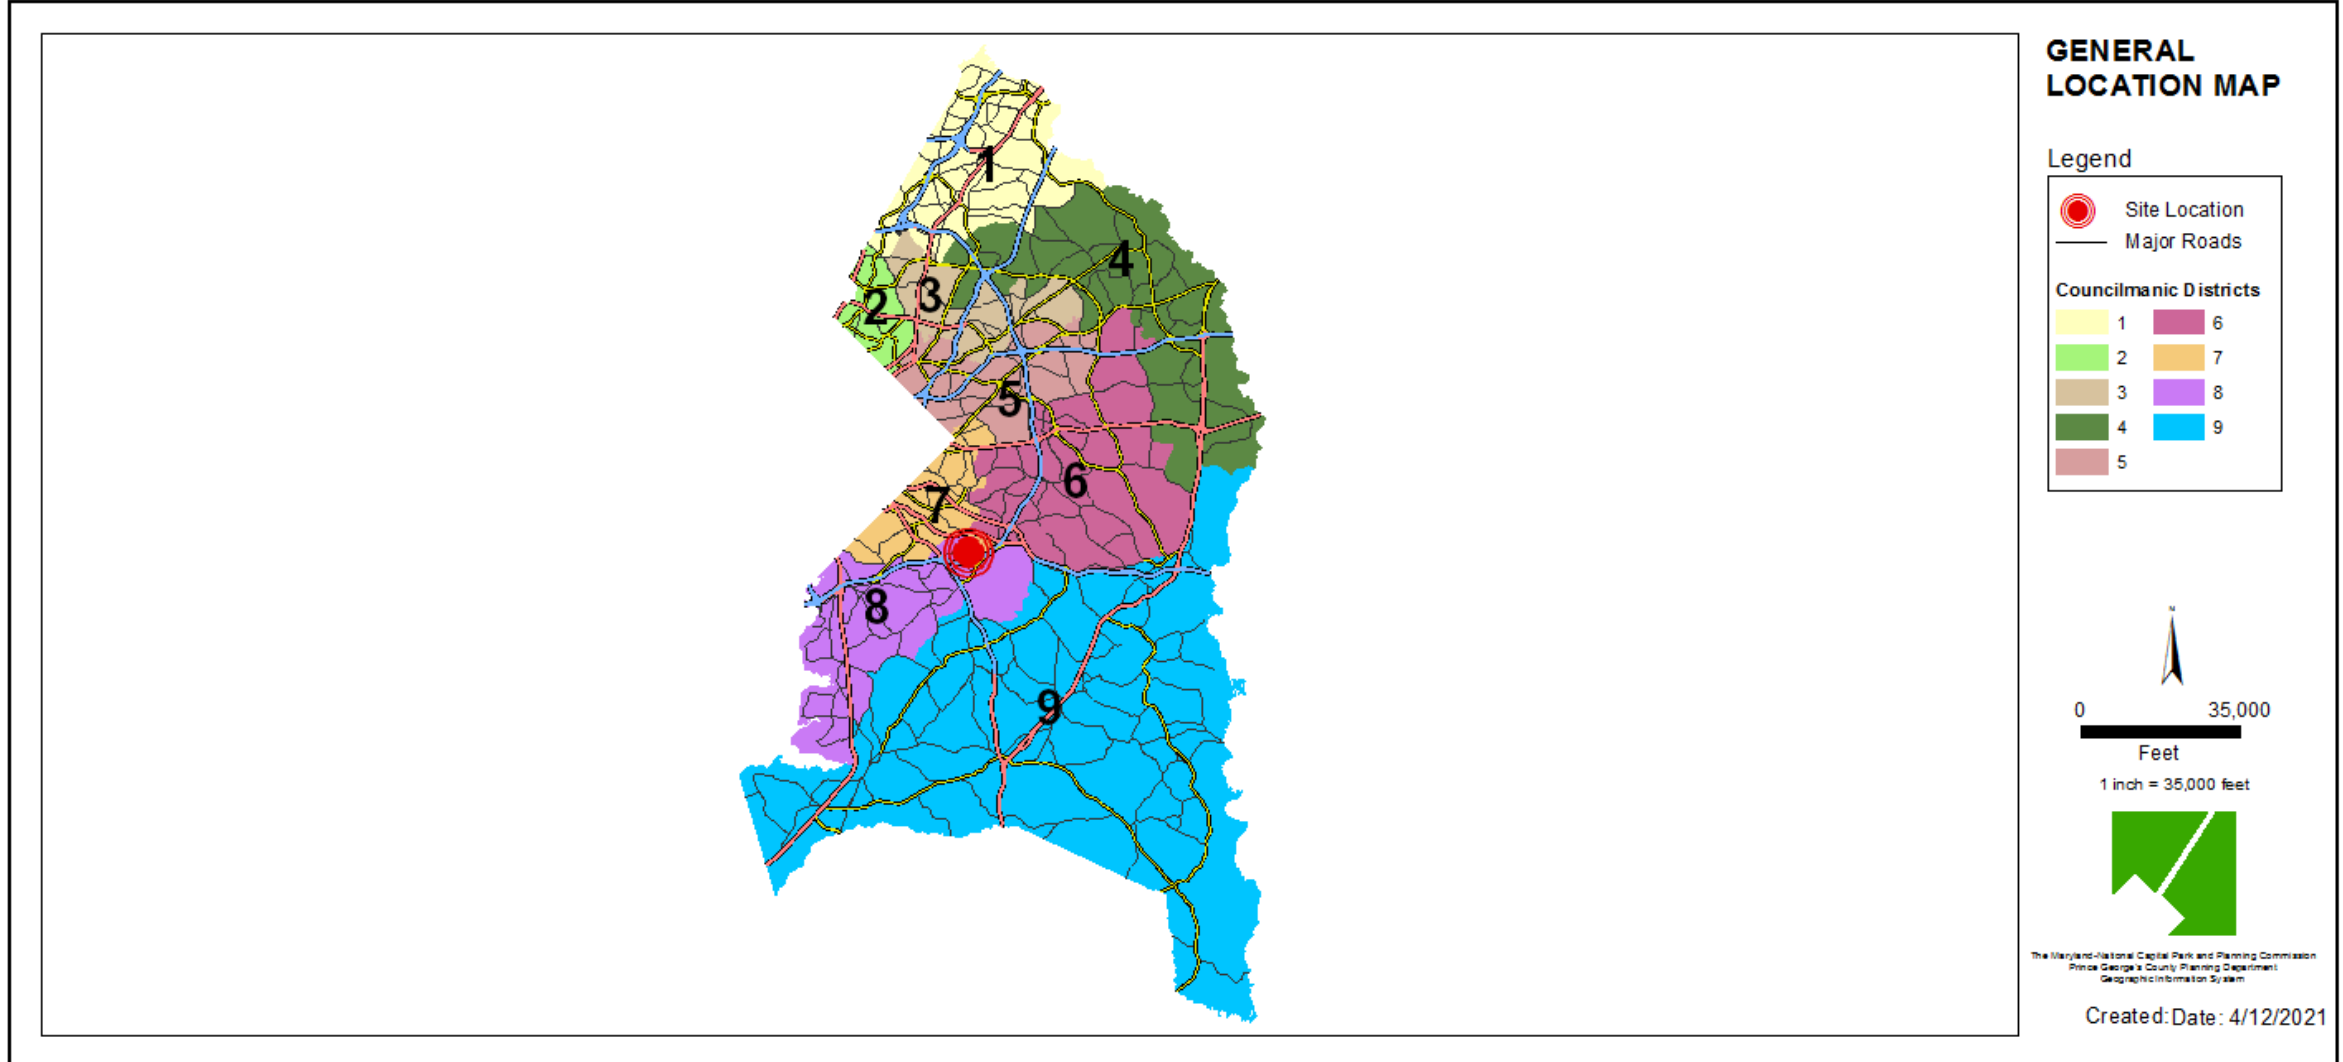


SITE VICINITY

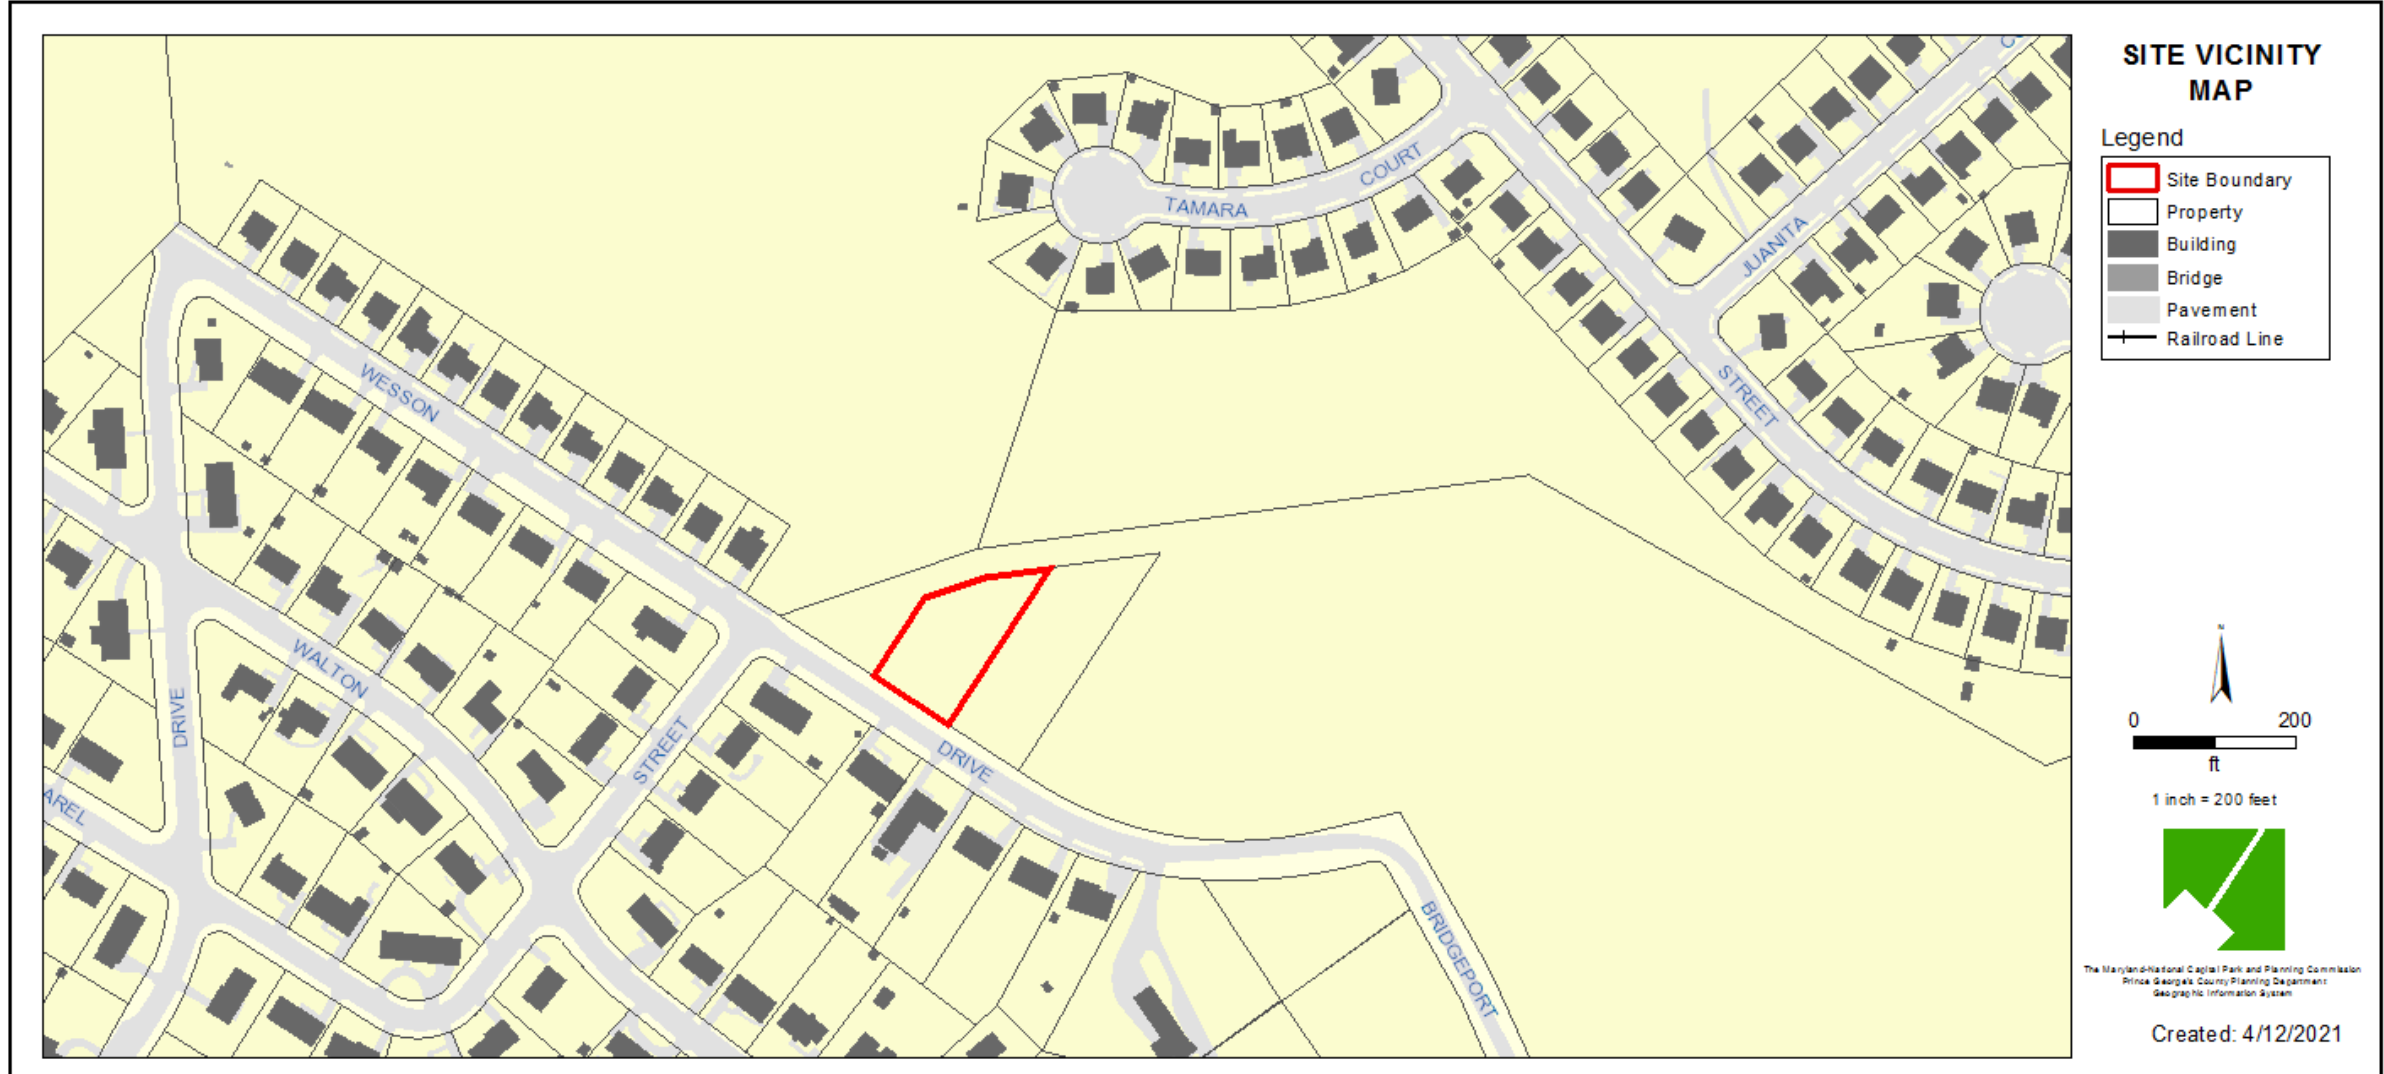

ZONING MAP

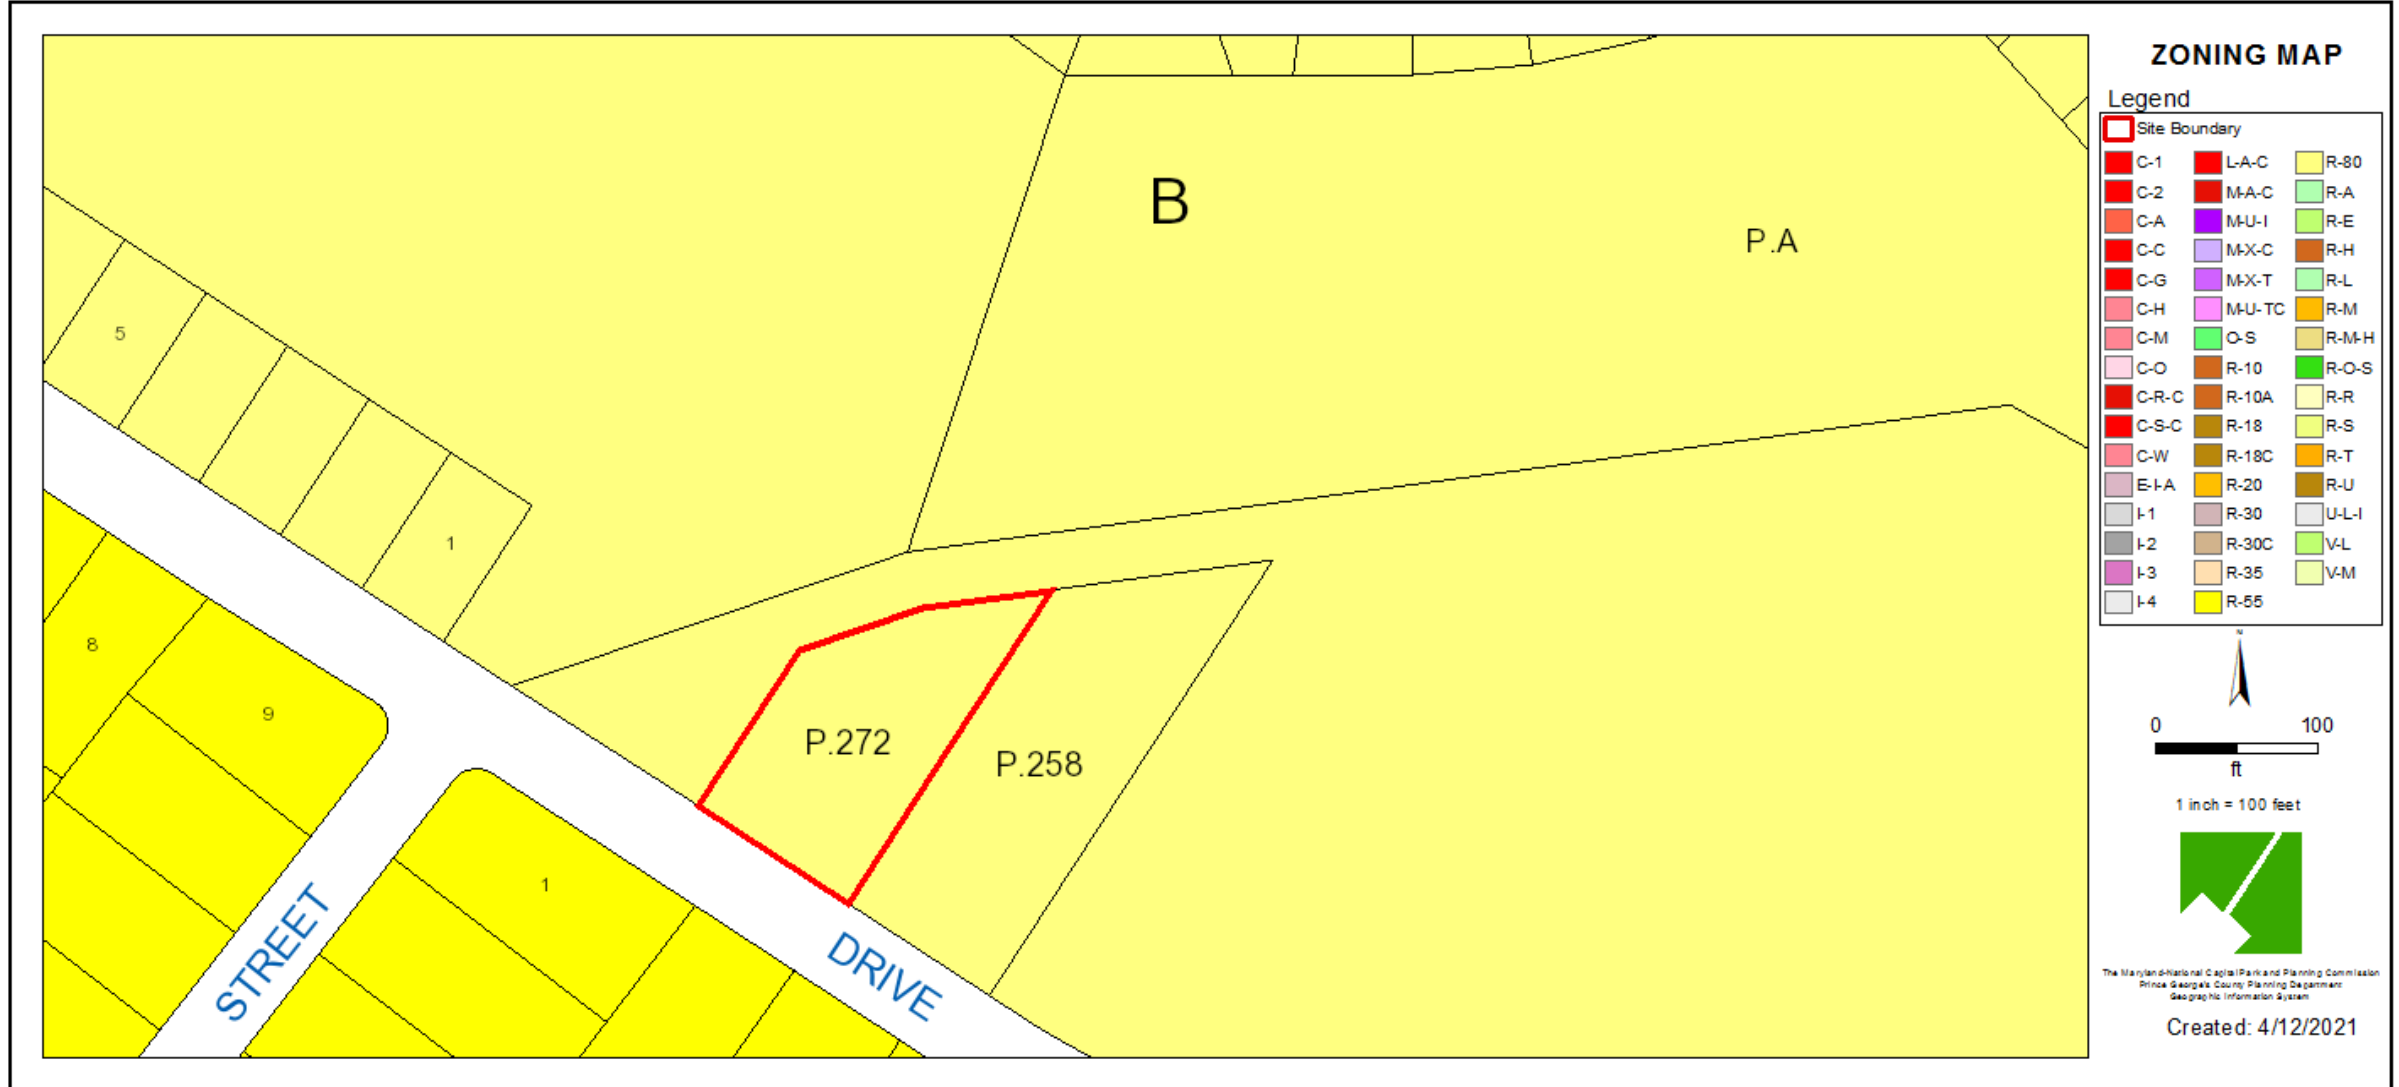


OVERLAY MAP

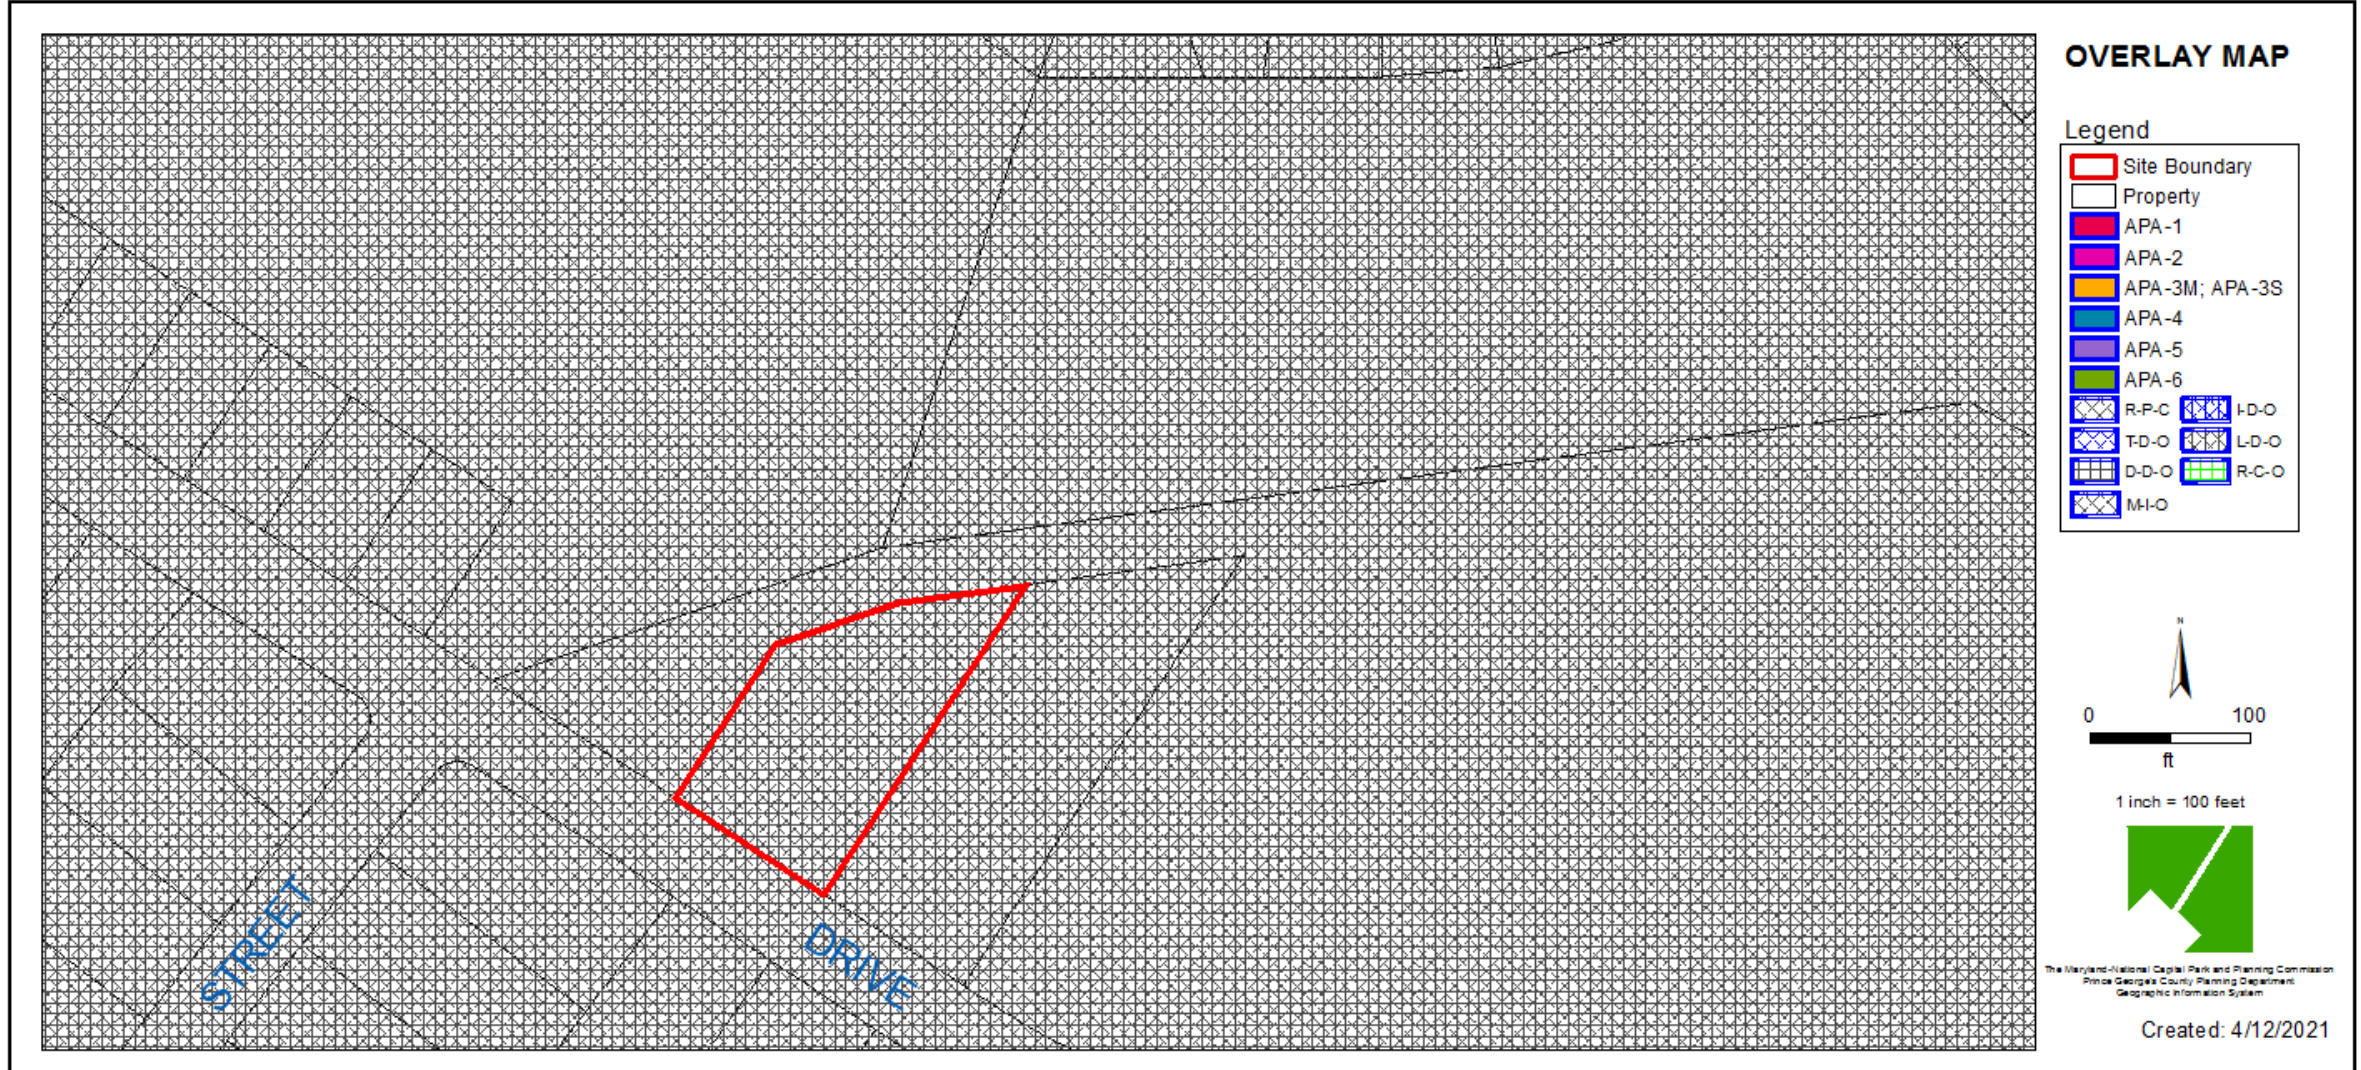


AERIAL MAP




SITE MAP

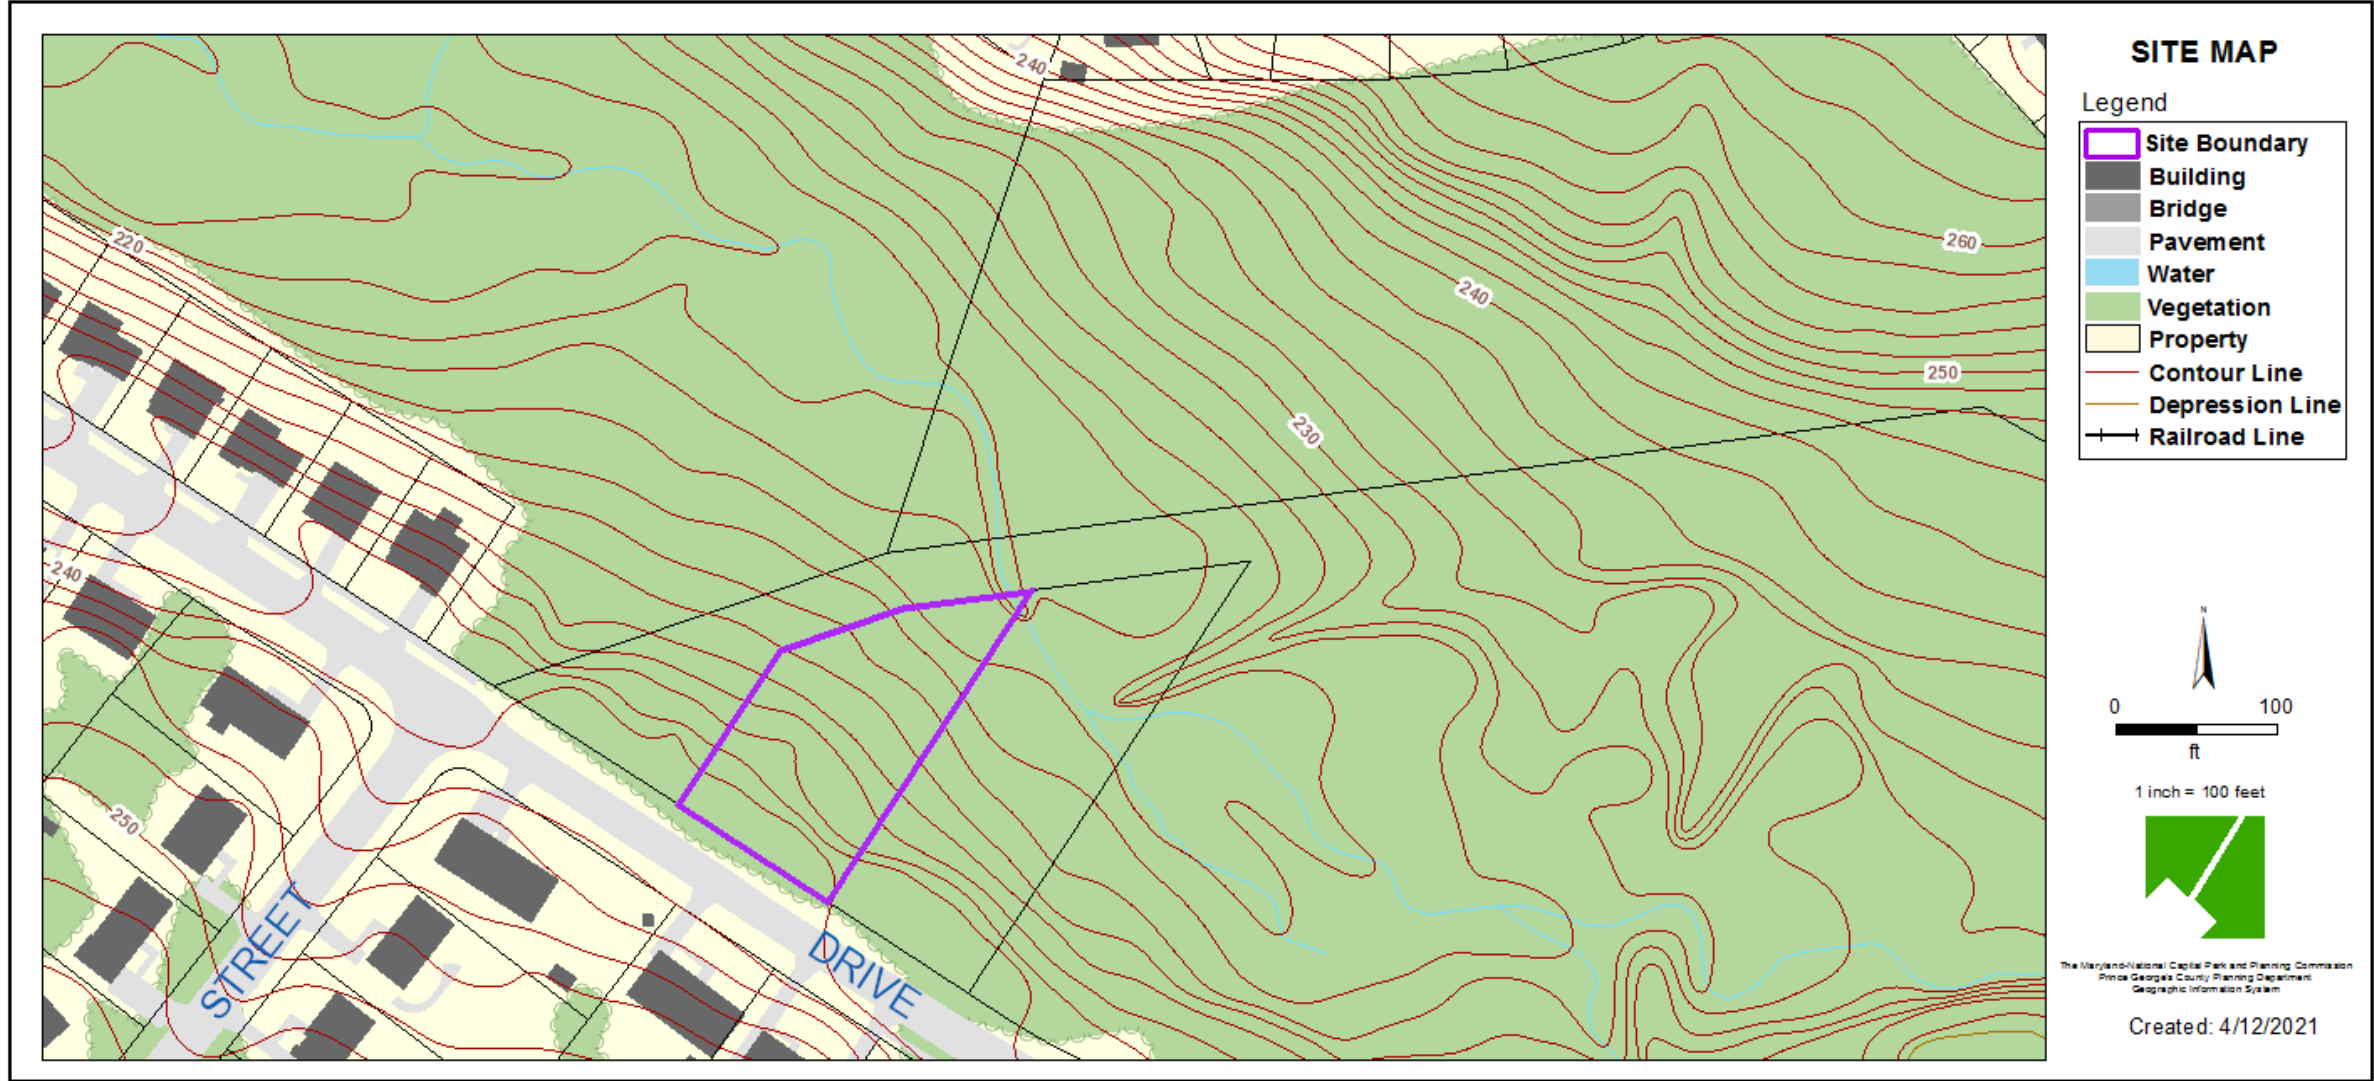

SITE PLAN

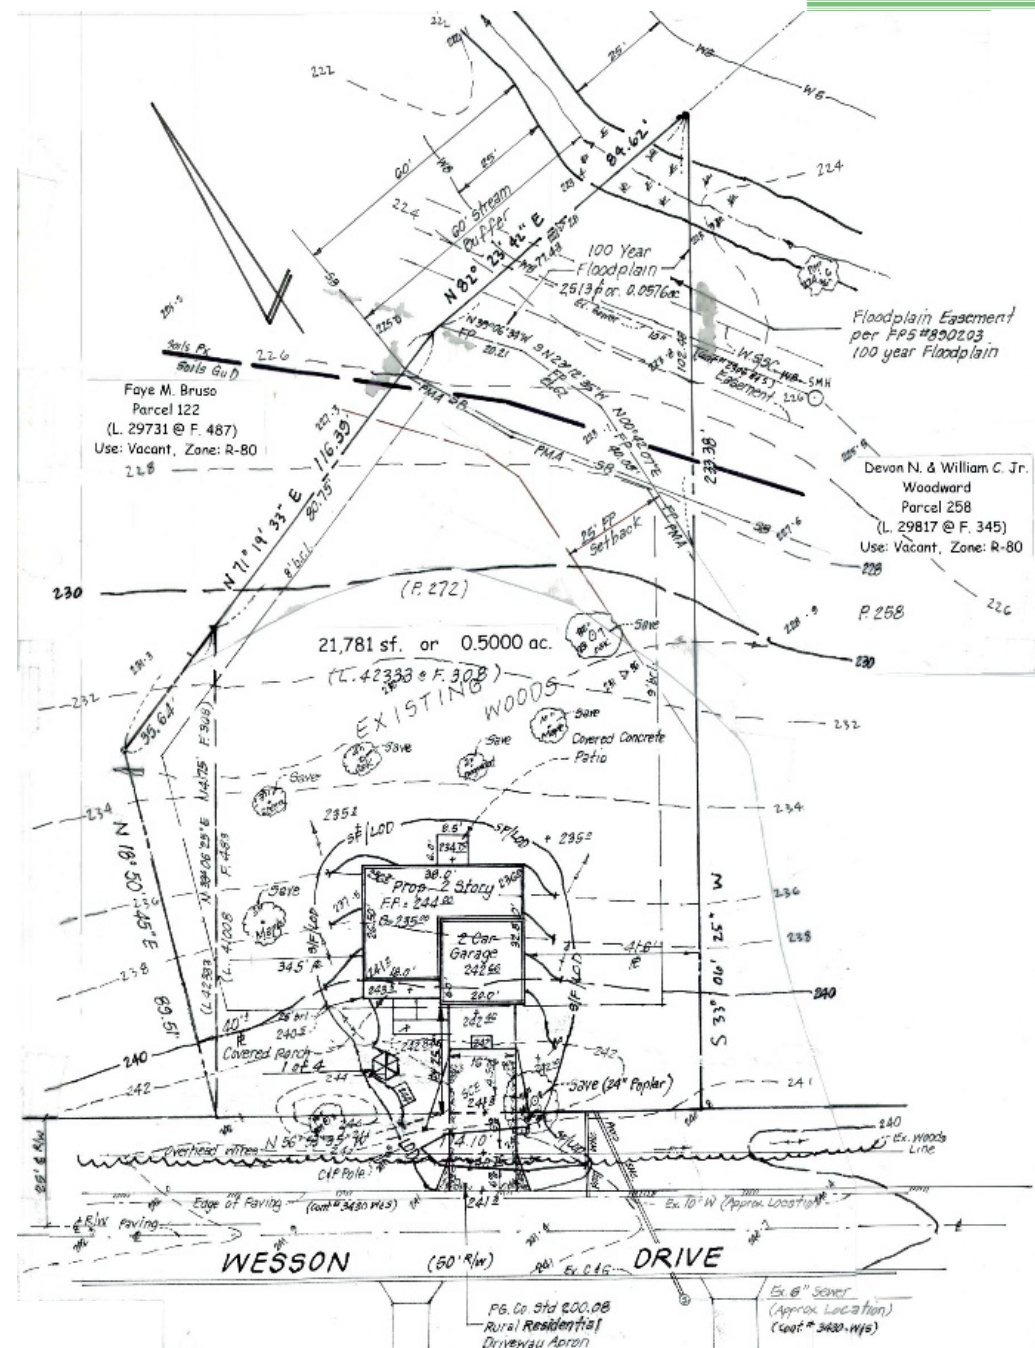


ELEVATIONS

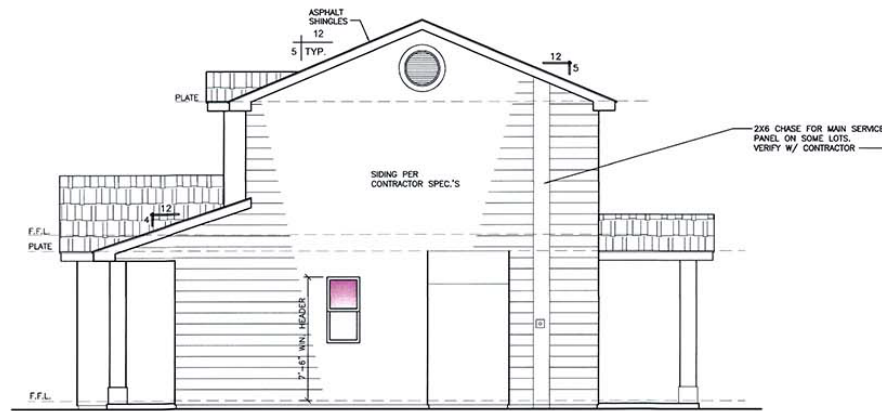

RIGHT SIDE ELEVATION

SCALE: 1/4" = 1'-0"

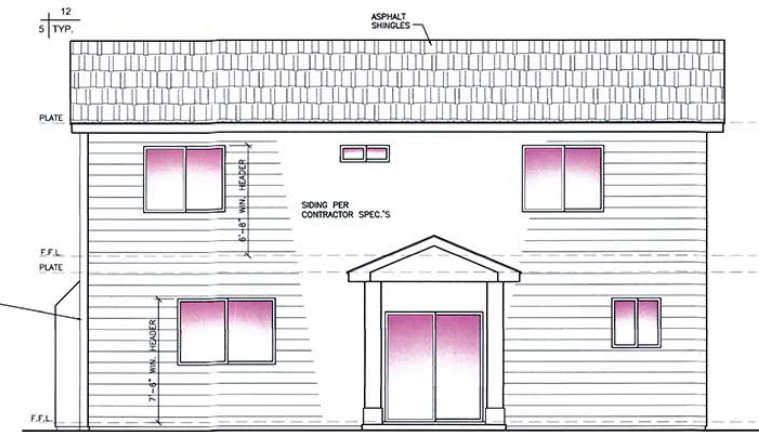


REAR ELEVATION

SCALE: 1/4" = 1'-0"



FRONT ELEVATION

SCALE: 1/4" = 1'-0"

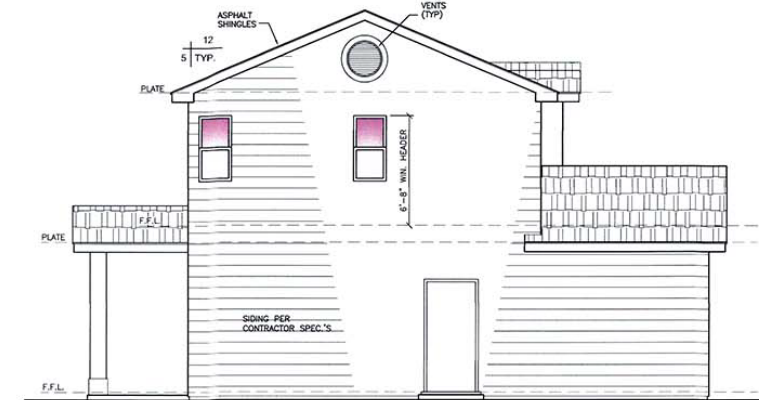

LEFT SIDE ELEVATION

SCALE: 1/4" = 1'-0"

NOTE:

ATTIC VENTILATION SHALL BE PROVIDED EITHER:
1387 SQ. FT. ± 150 ± 9.2 SQ. FT. VENTS
OR
1387 SQ. FT. ± 300 ± 4.6 SQ. FT. VENTS
DEPENDENT ON VENT SYSTEM AS DESCRIBED
ON SHEET S-1 "ATTIC VENTILATION."