


ITEM:


CASE: DSP-19043

ROYAL FARMS #356

GENERAL LOCATION MAP

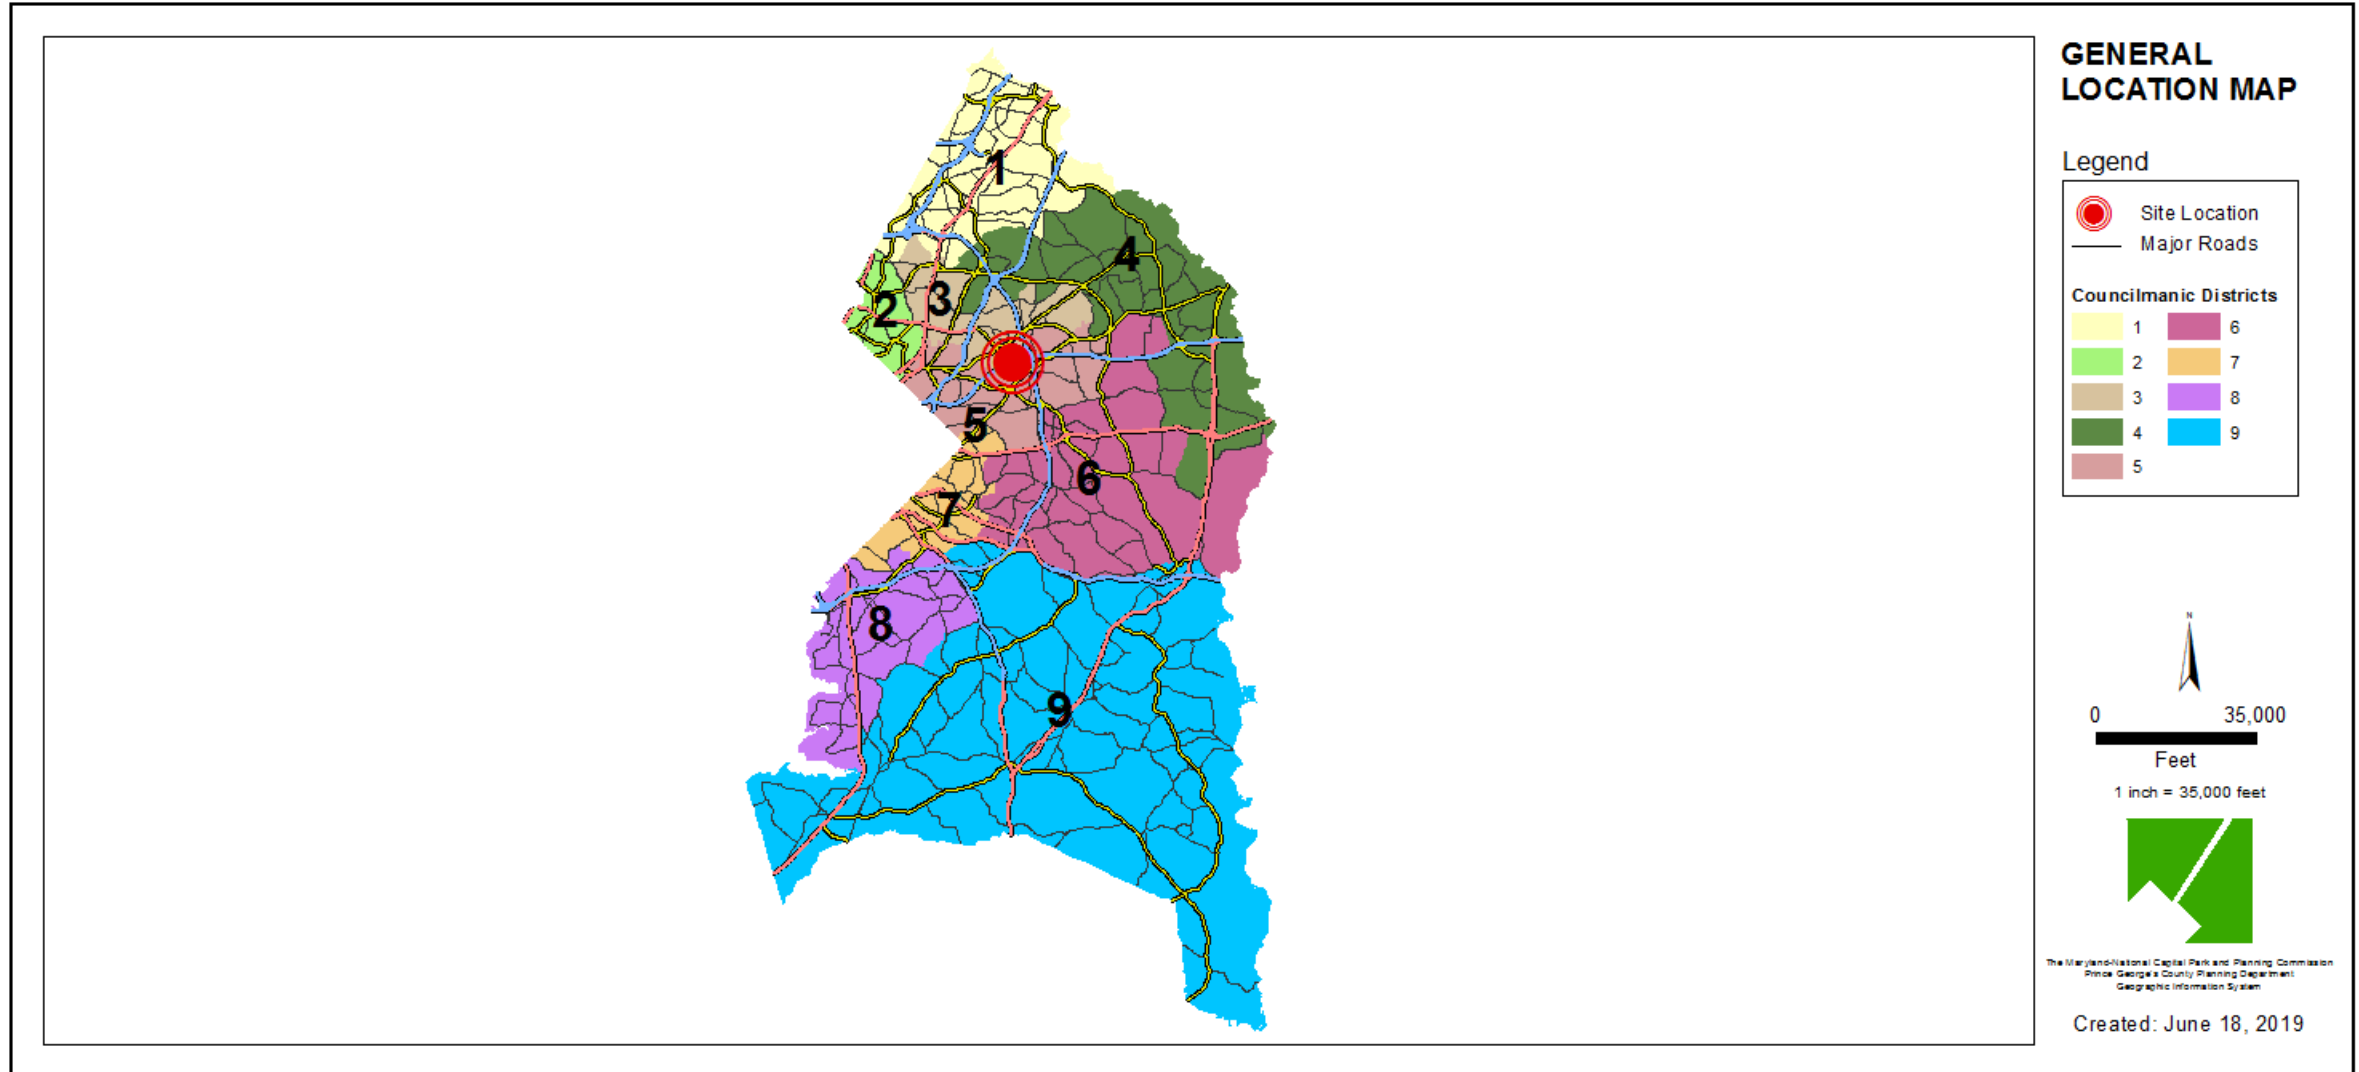


SITE VICINITY

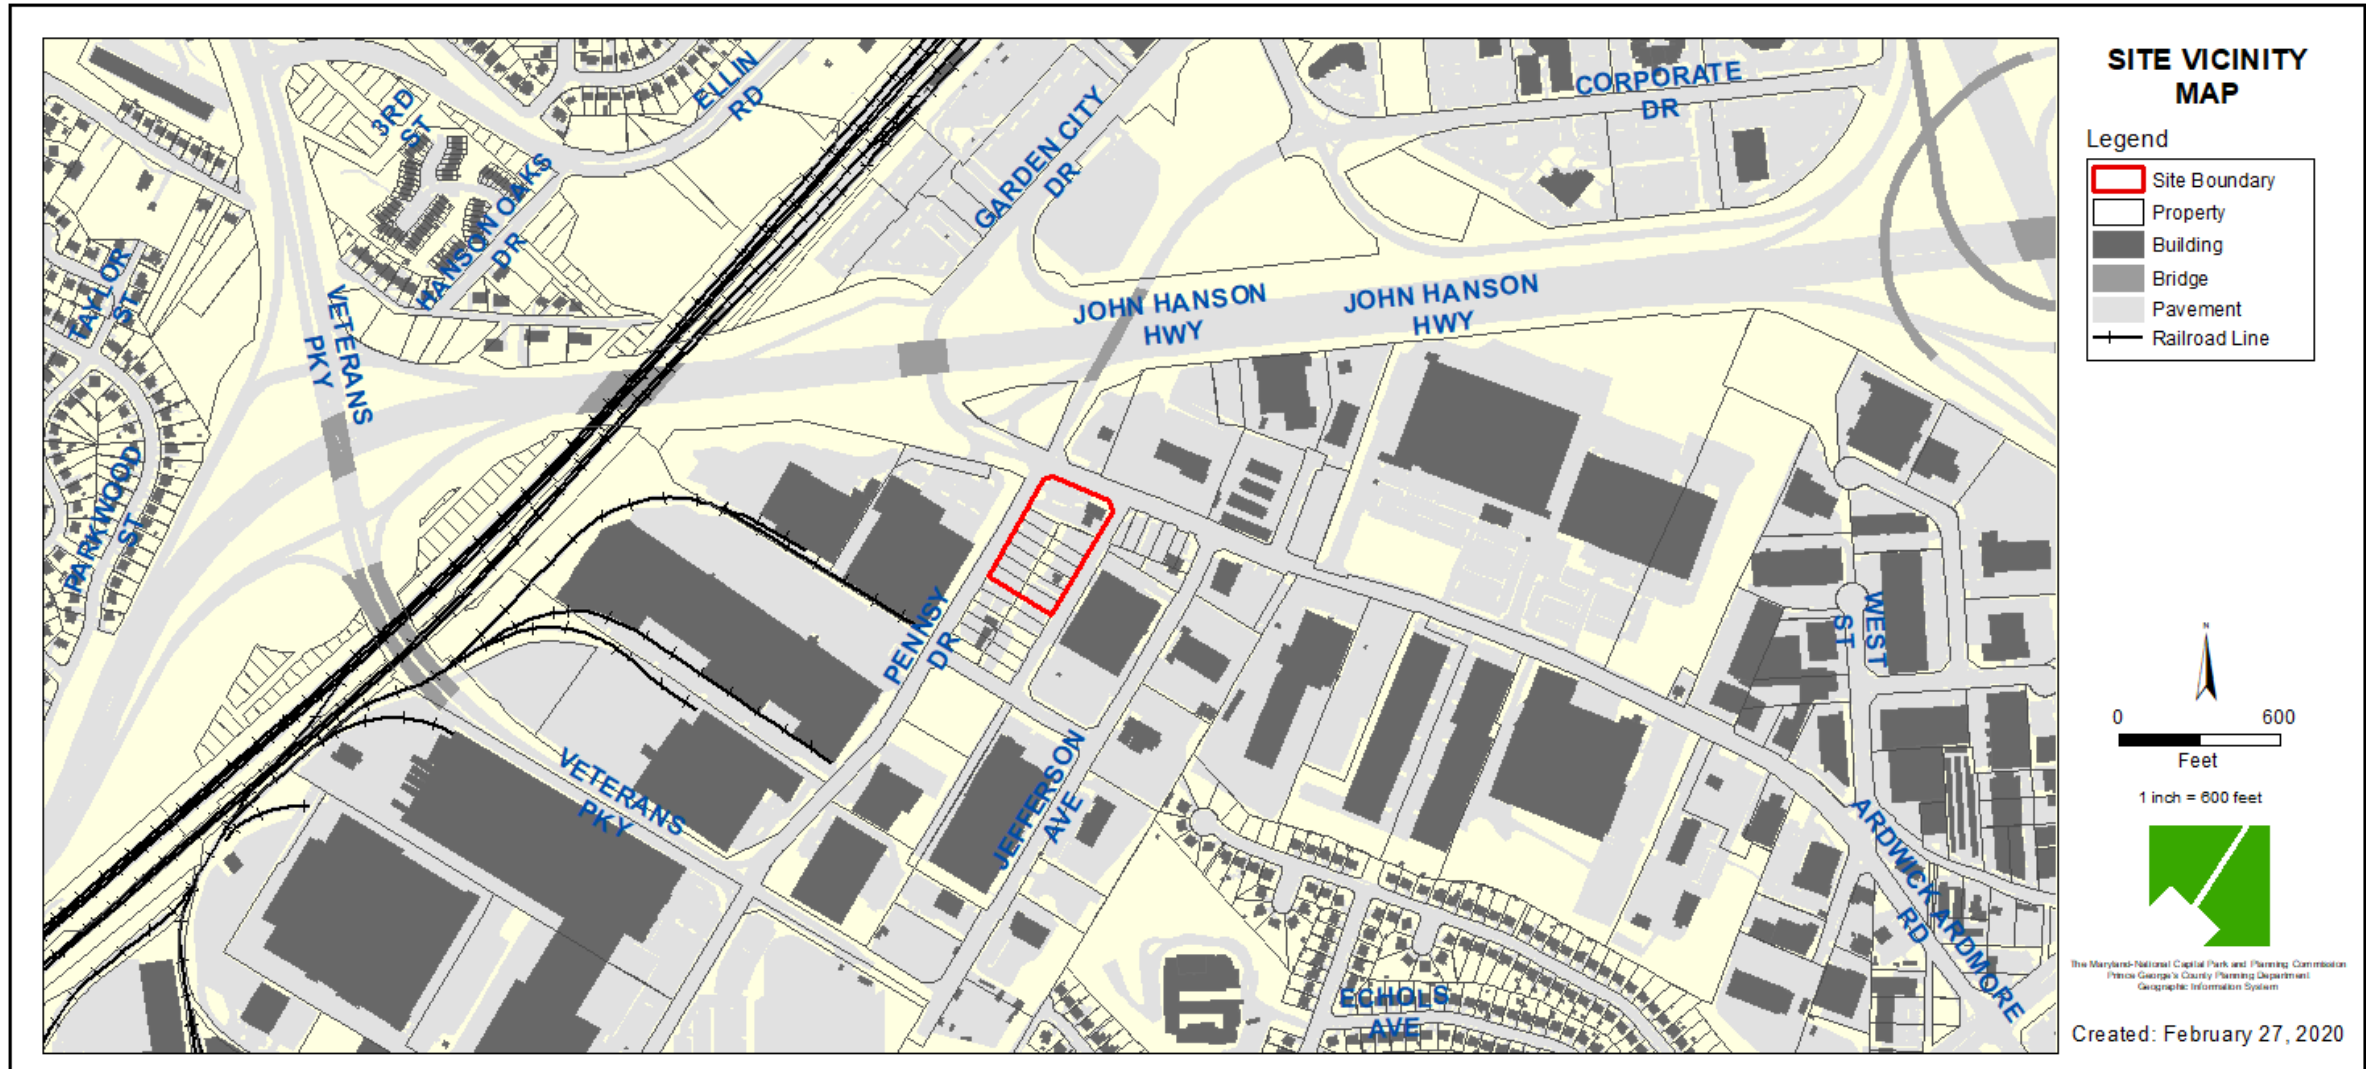

ZONING MAP




OVERLAY MAP

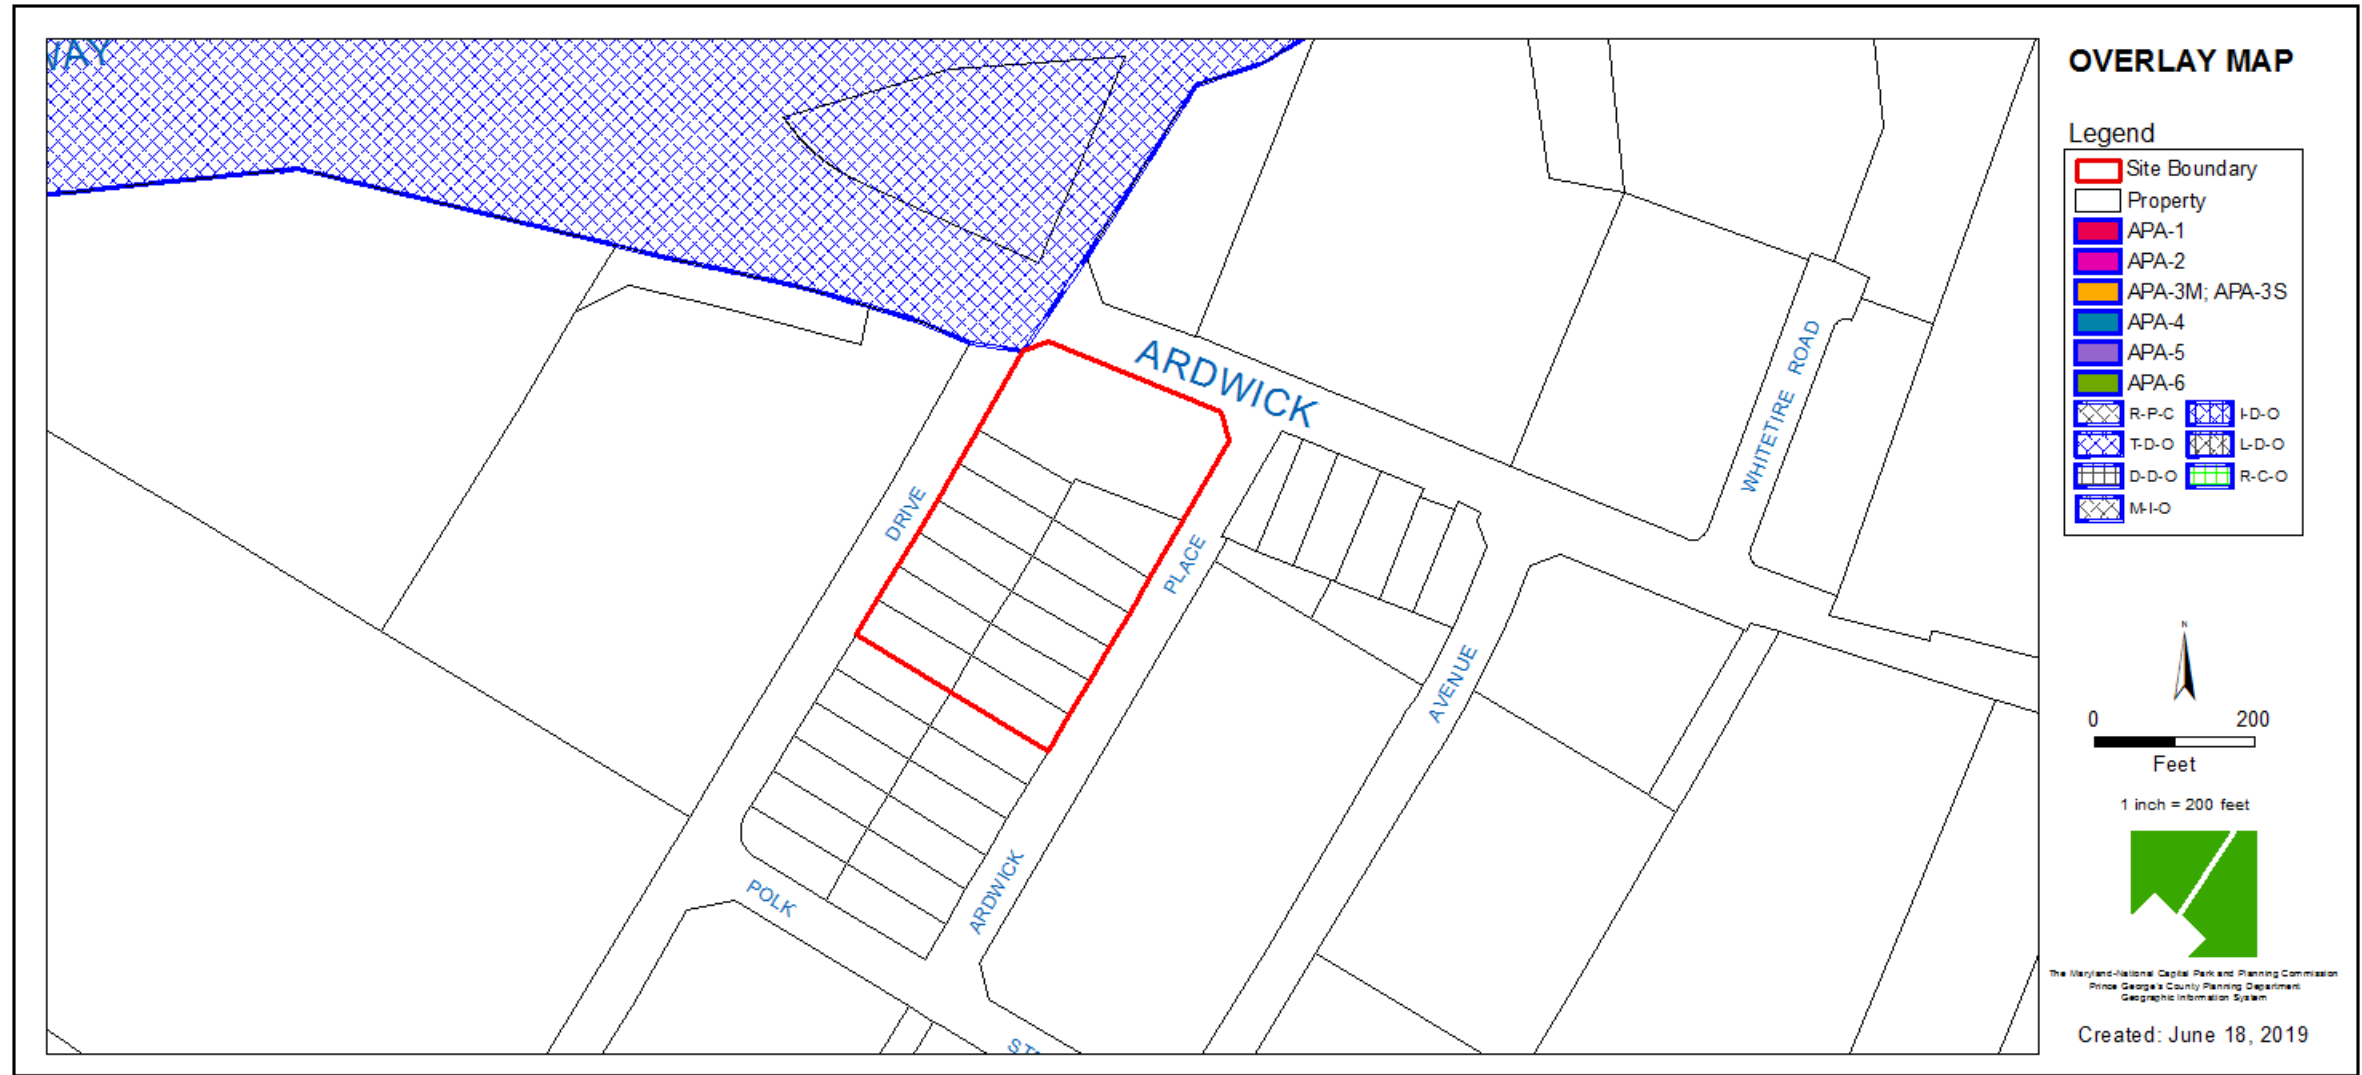

AERIAL MAP



SITE MAP

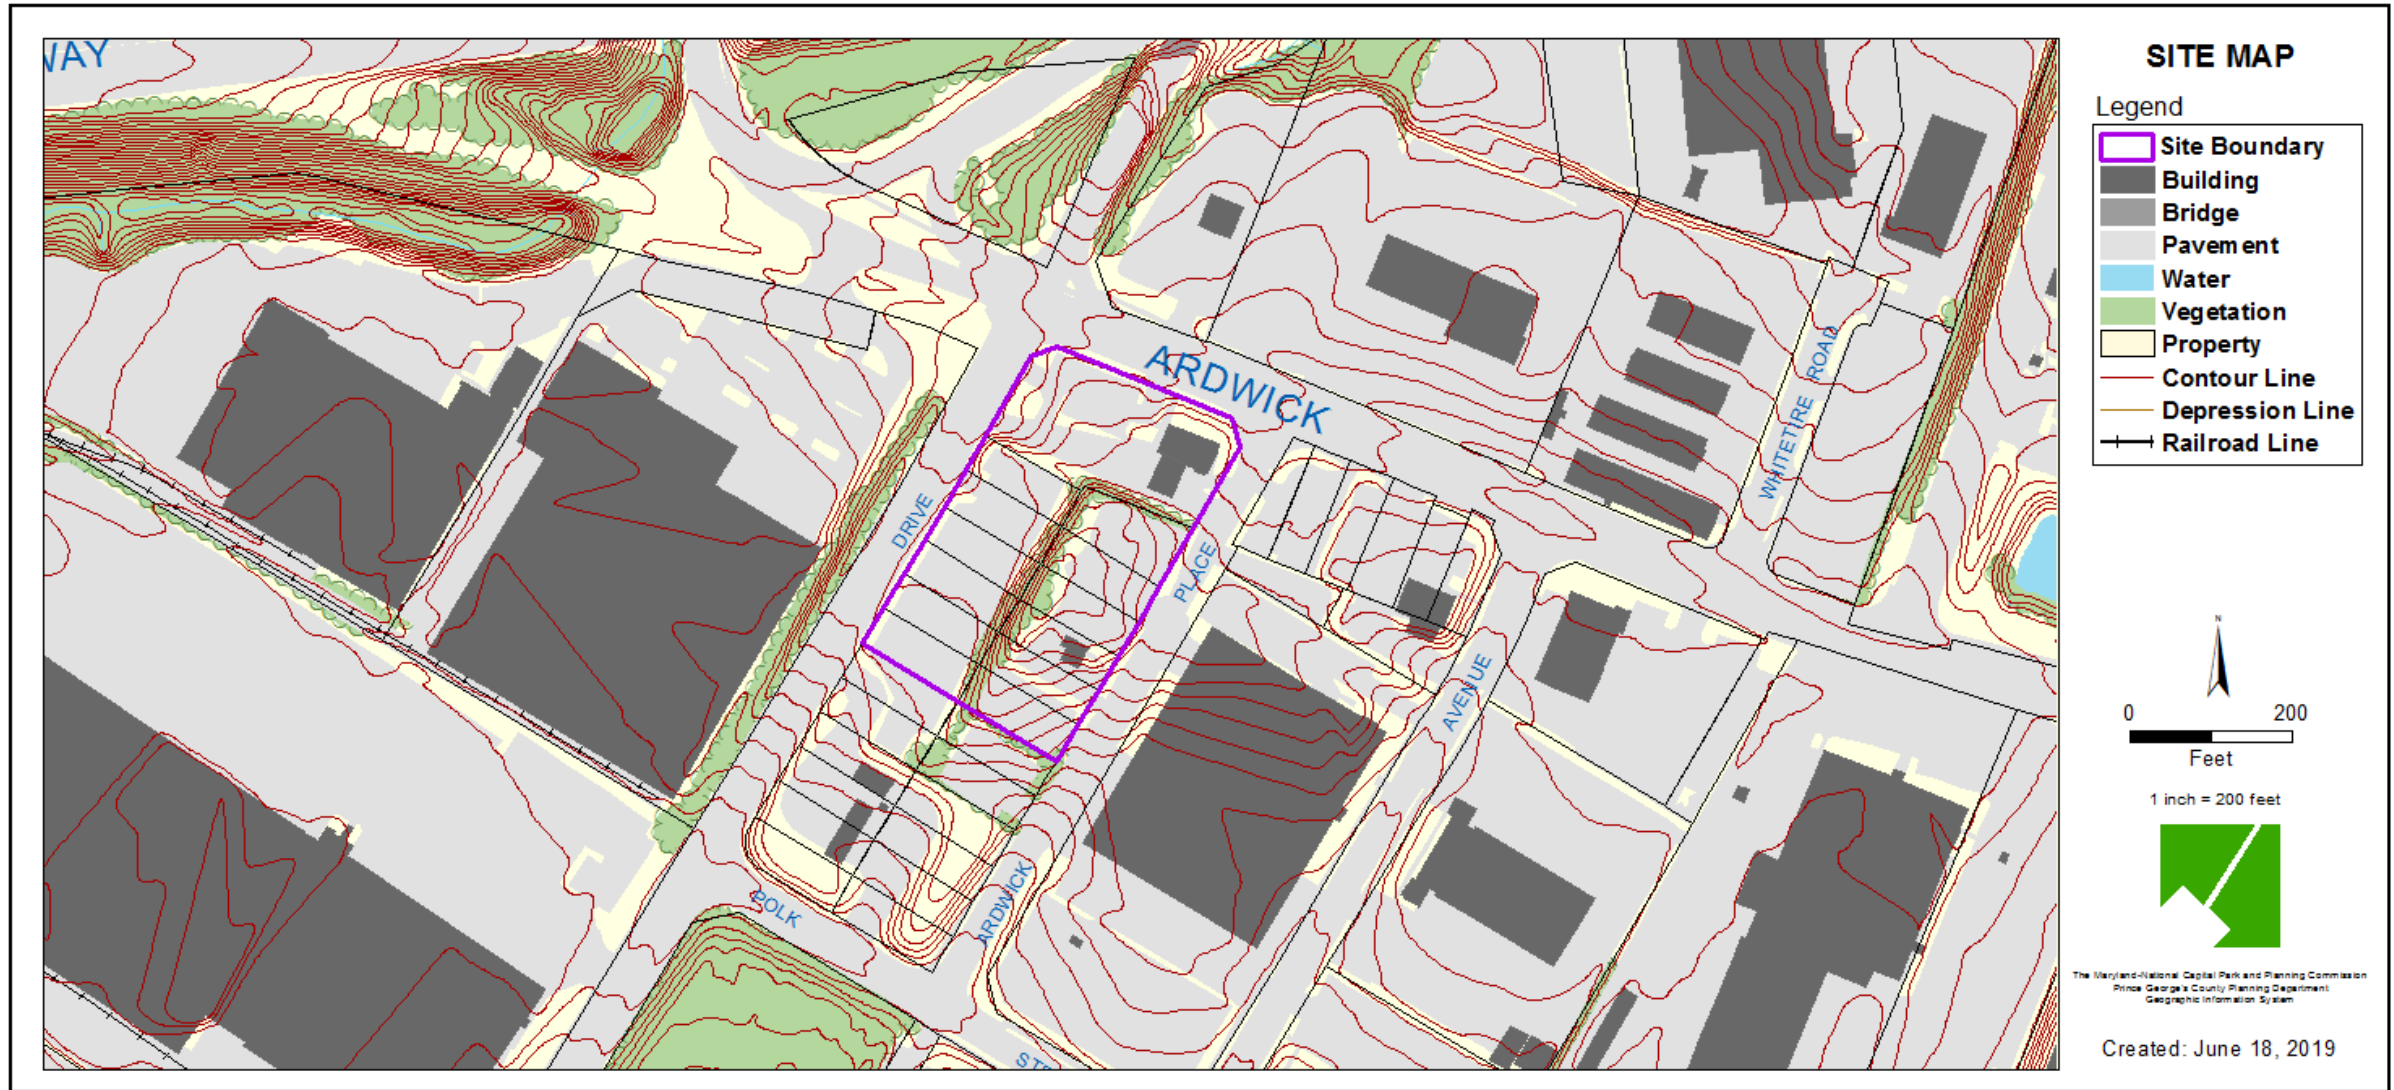

MASTER PLAN RIGHT-OF-WAY MAP




BIRD'S-EYE VIEW WITH APPROXIMATE SITE BOUNDARY OUTLINED






LANDSCAPE PLAN


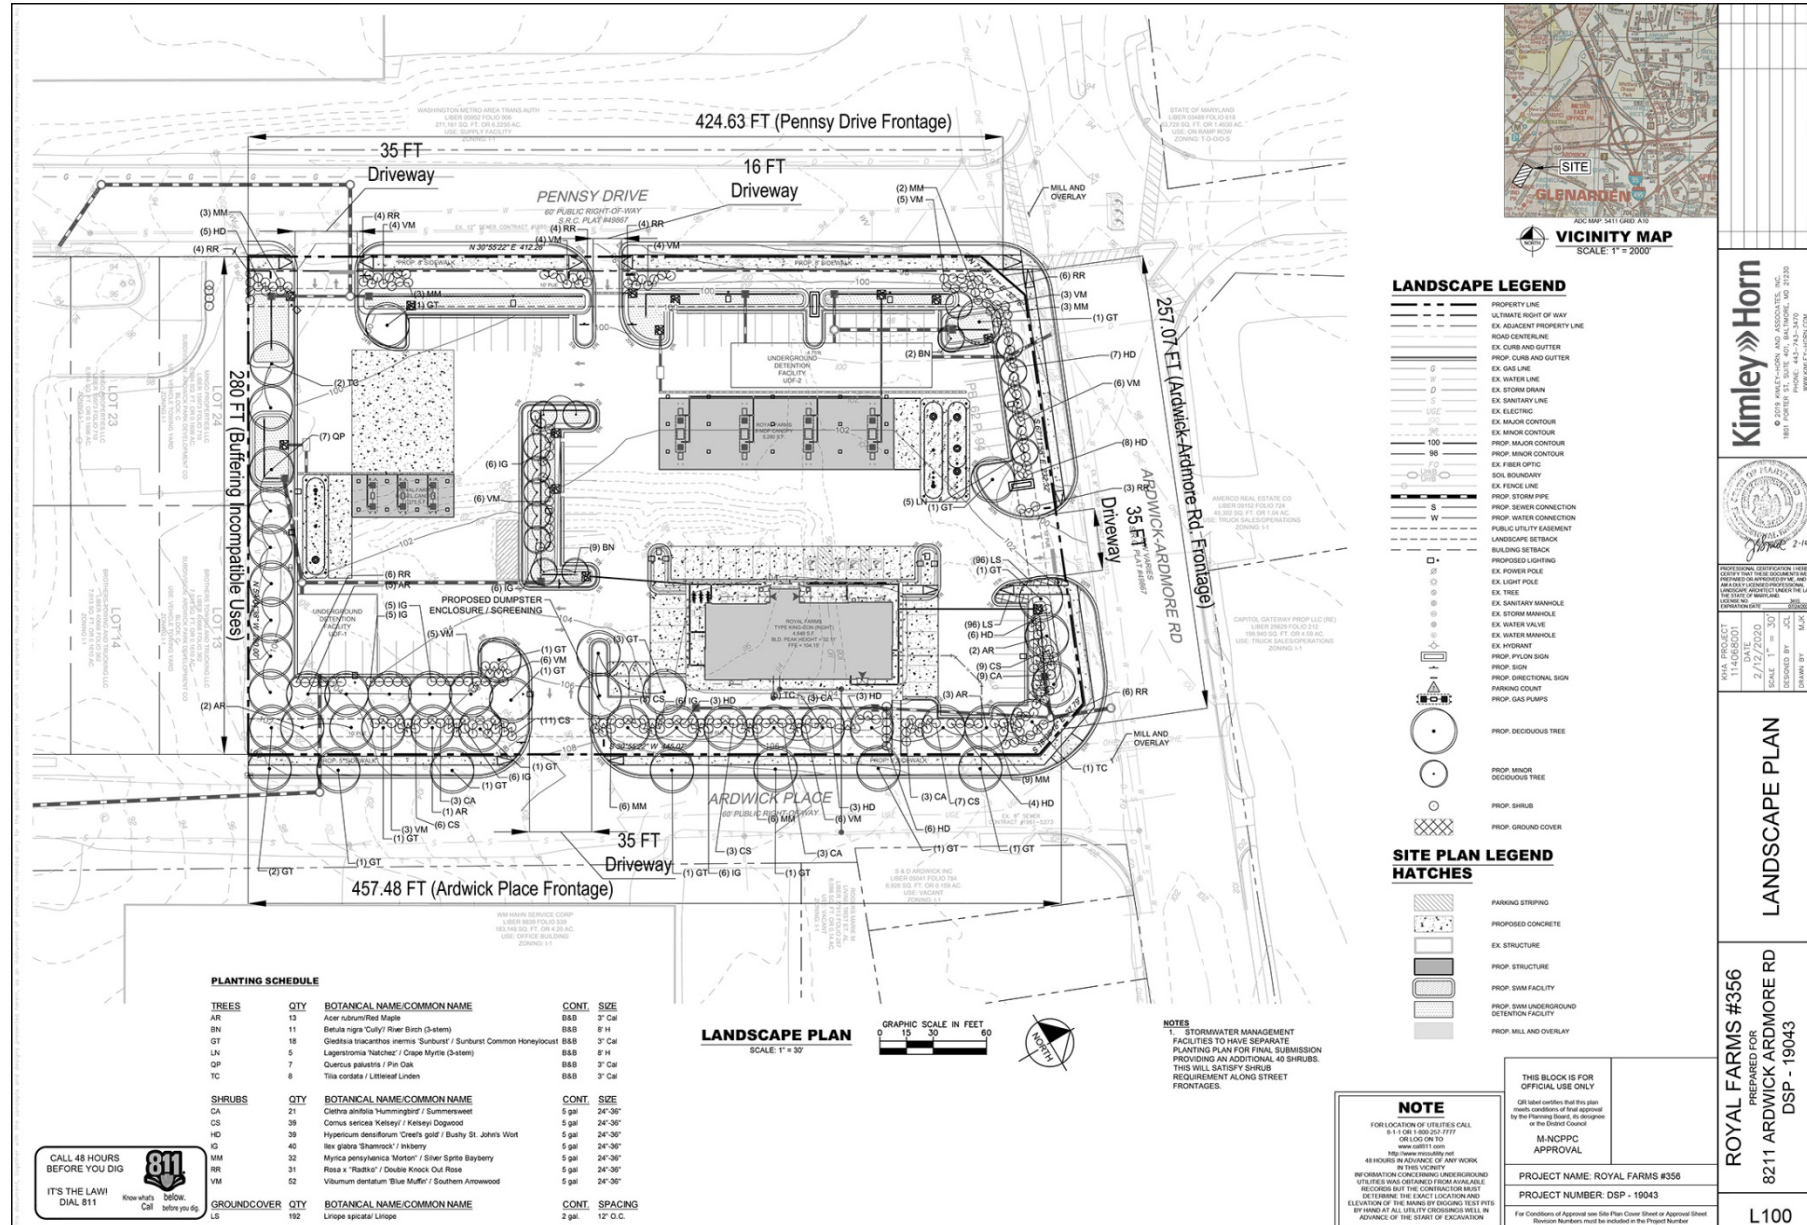


FRONT ELEVATIONS

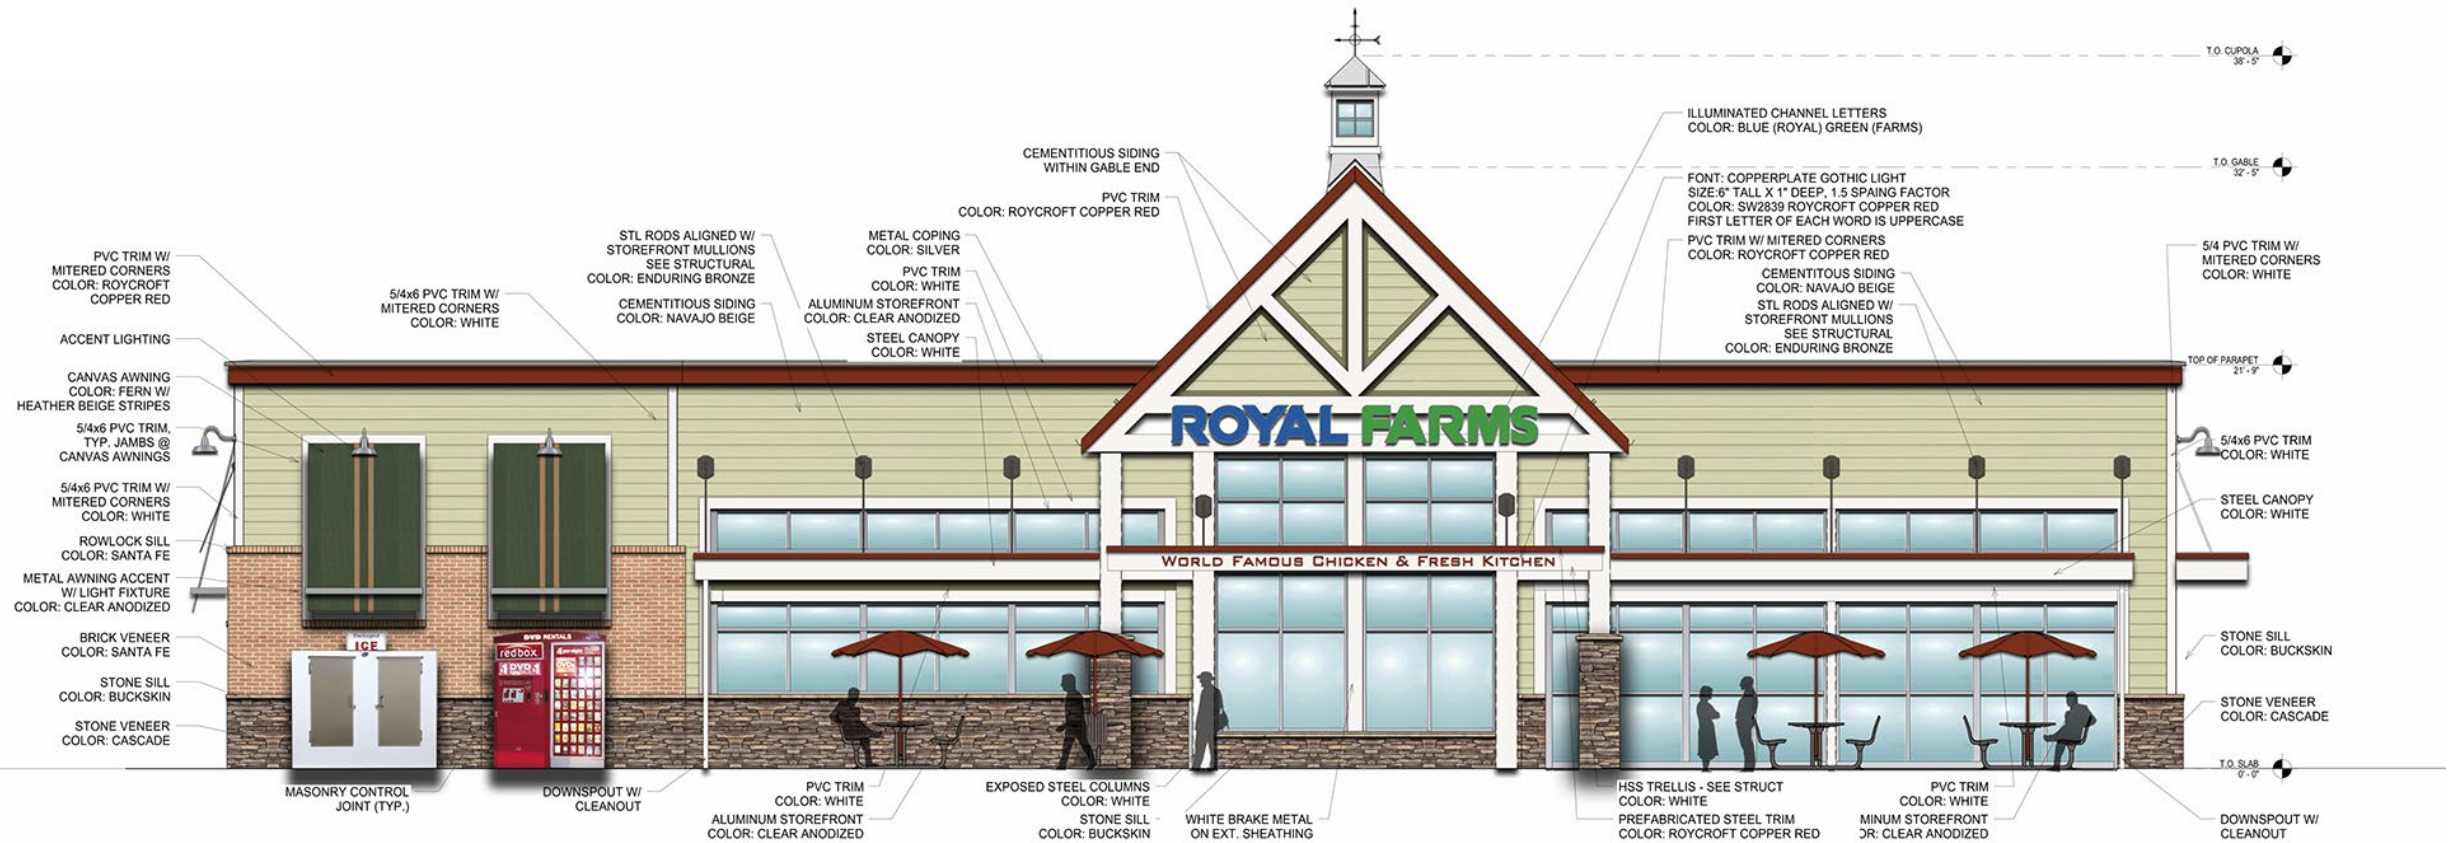

Front Elevation
1/4" = 1'-0"


REAR AND SIDE ELEVATIONS

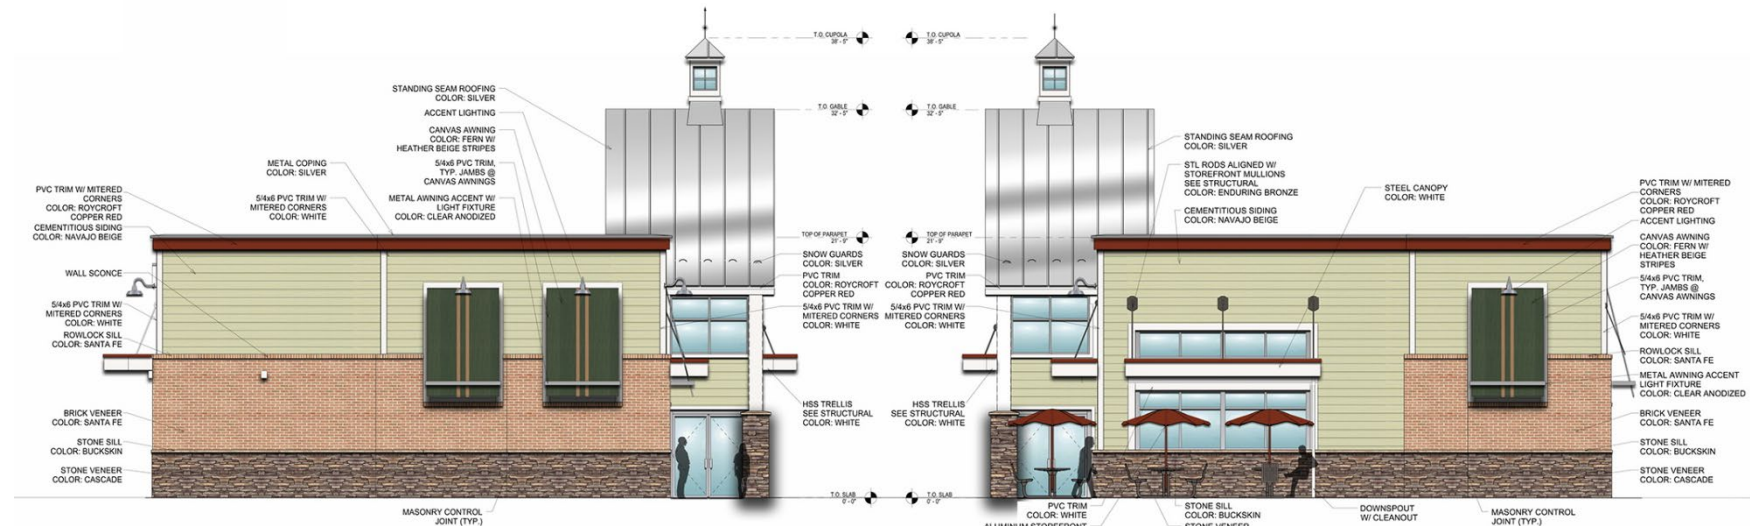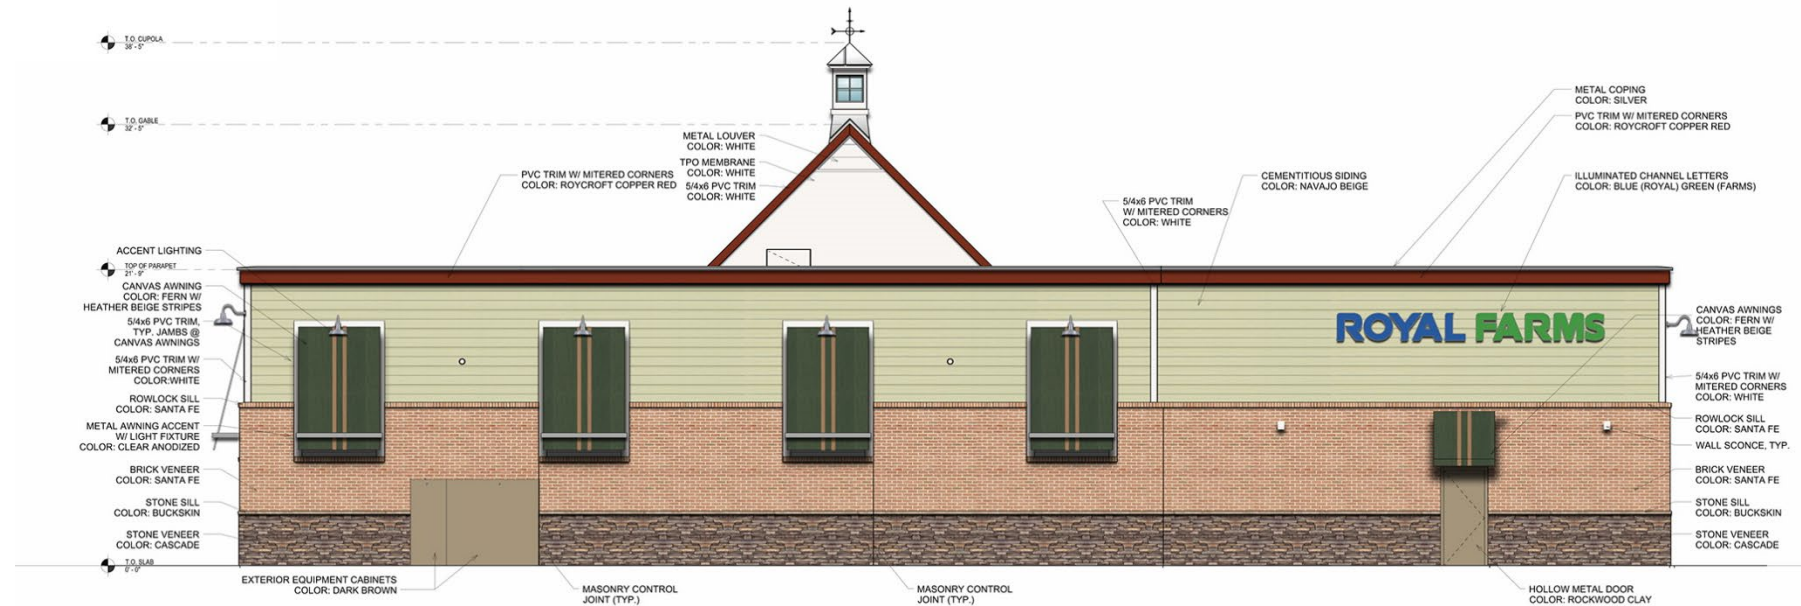

Right Elevation
1/4" = 1'-0"

Left Elevation
1/4" = 1'-0"

SIGNAGE

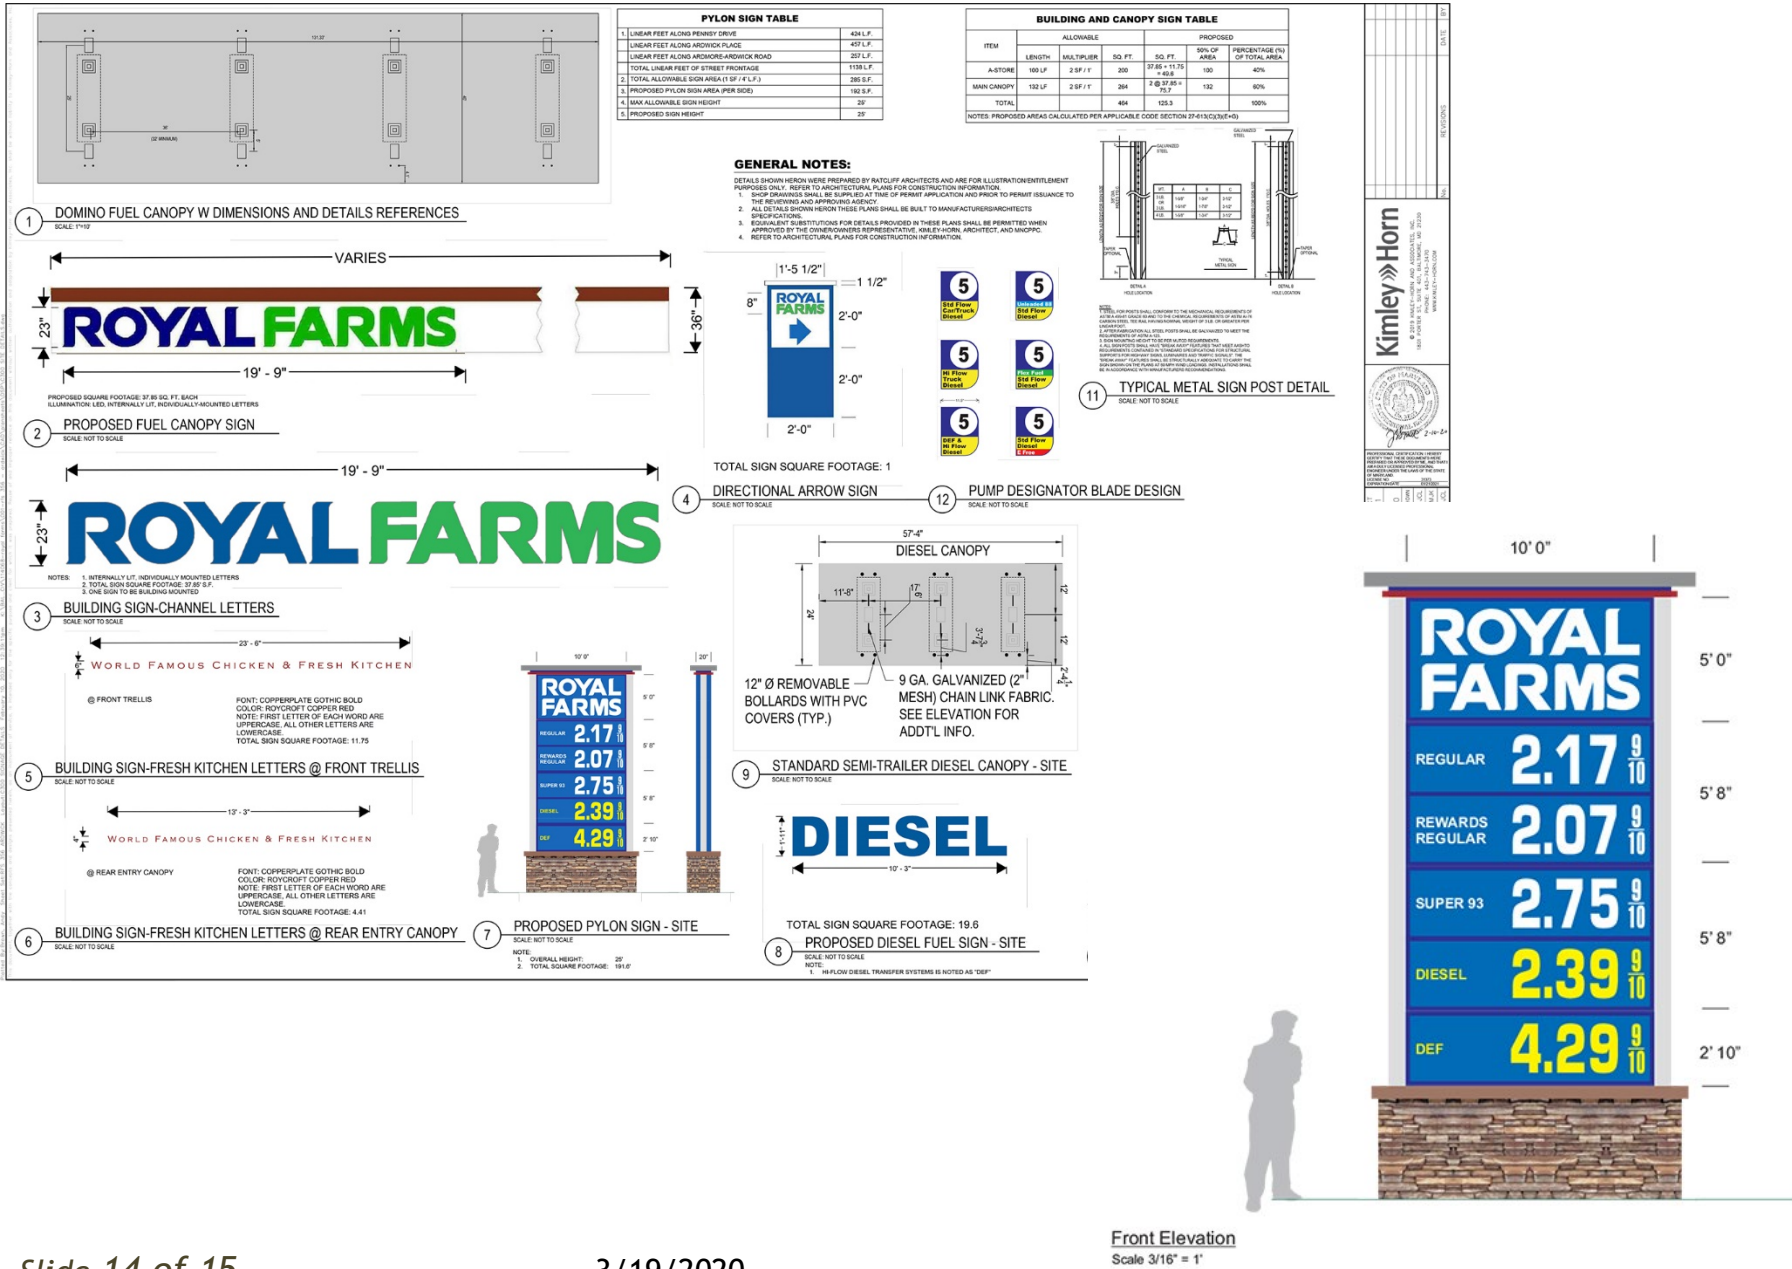

Side Elevation
Scale 3/16" = 1'

TRUCK ACCESS PLAN

