


ITEM: 5


CASE: DSP-20006

CHECKERS LAUREL


GENERAL LOCATION MAP

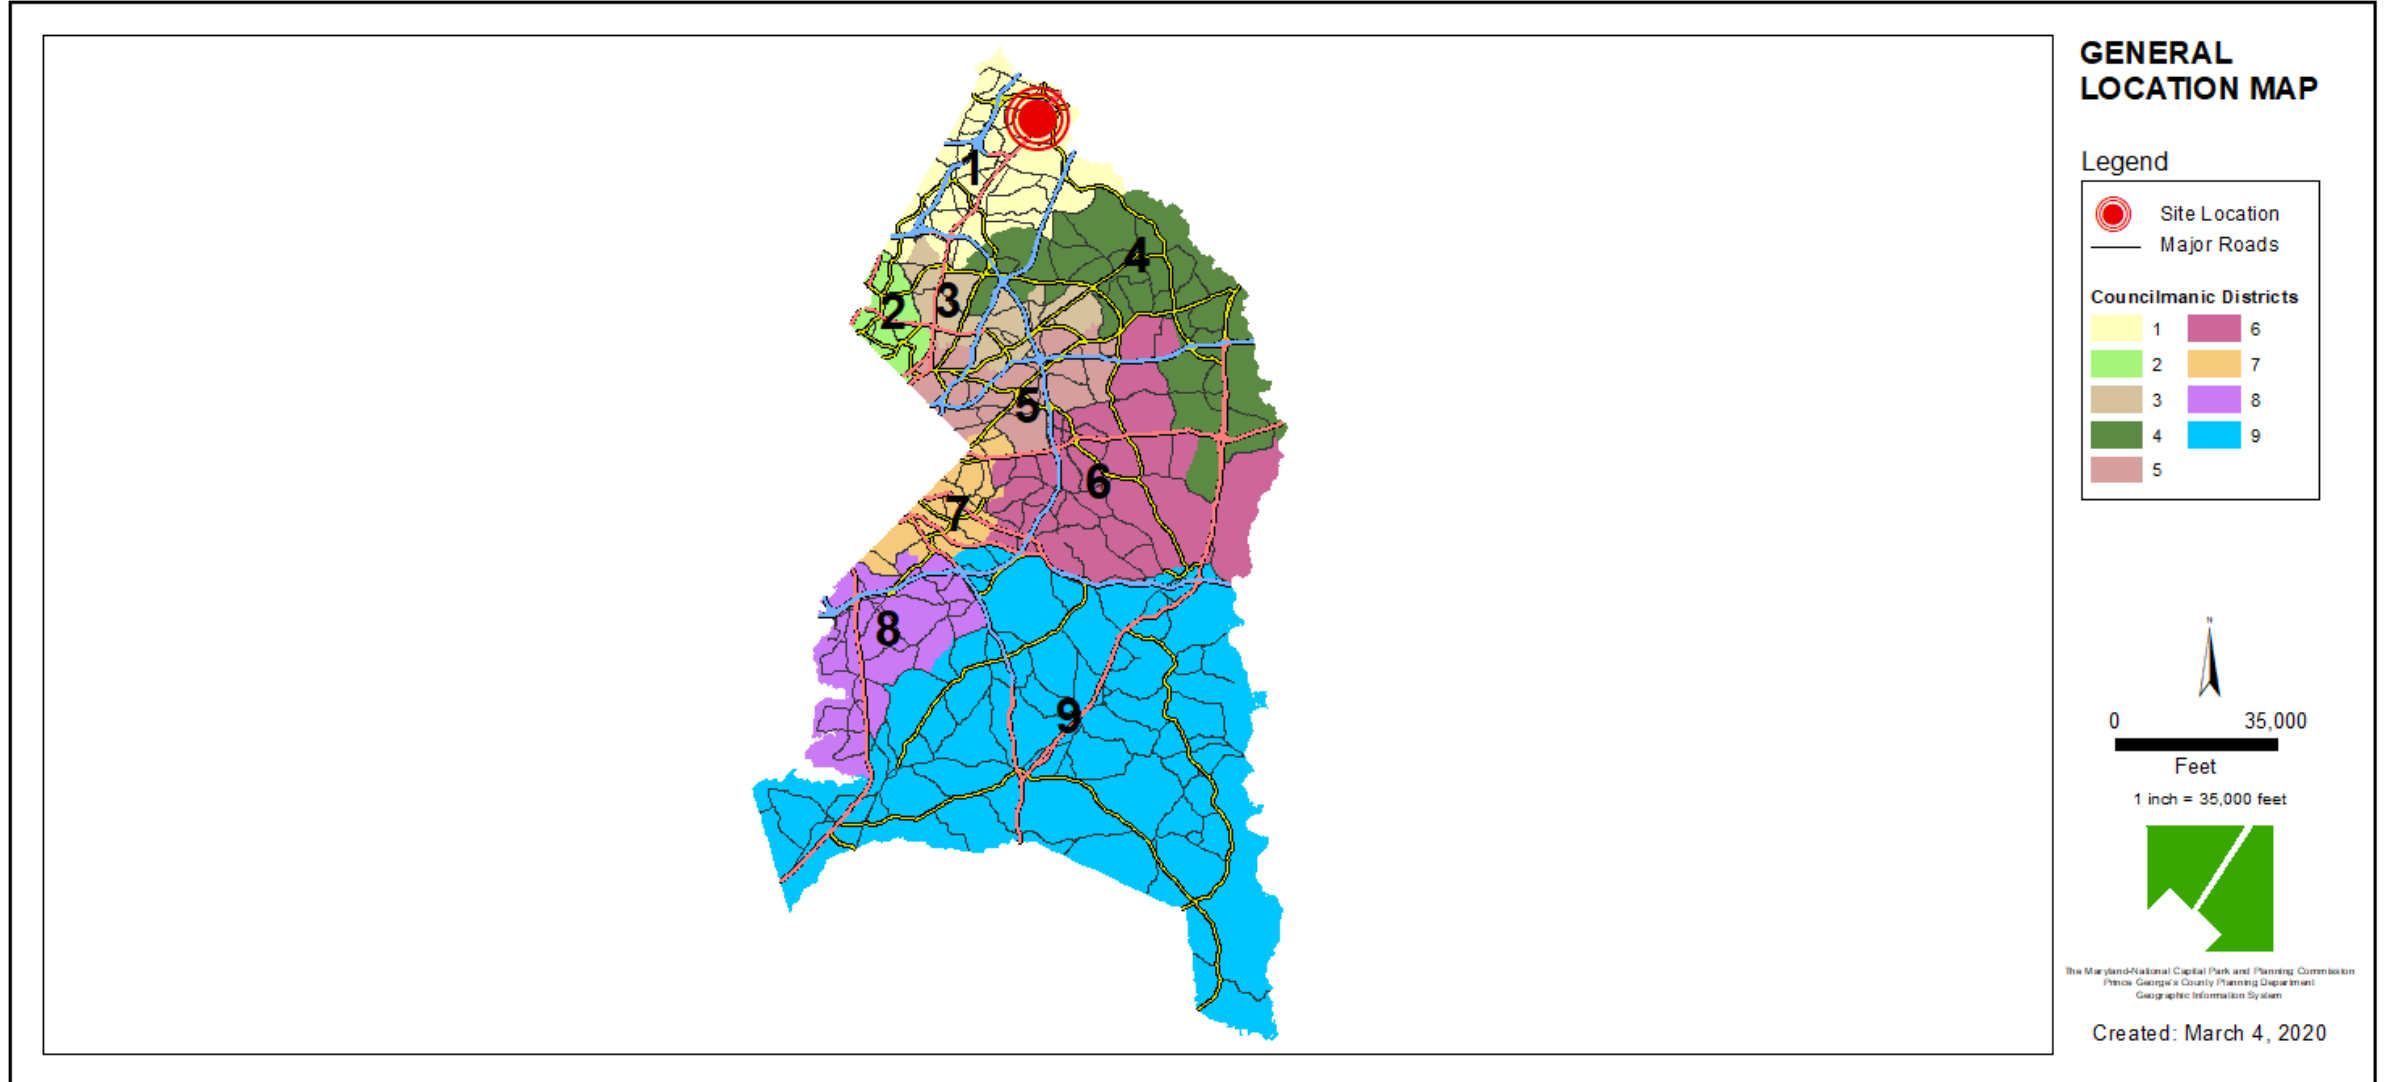

SITE VICINITY

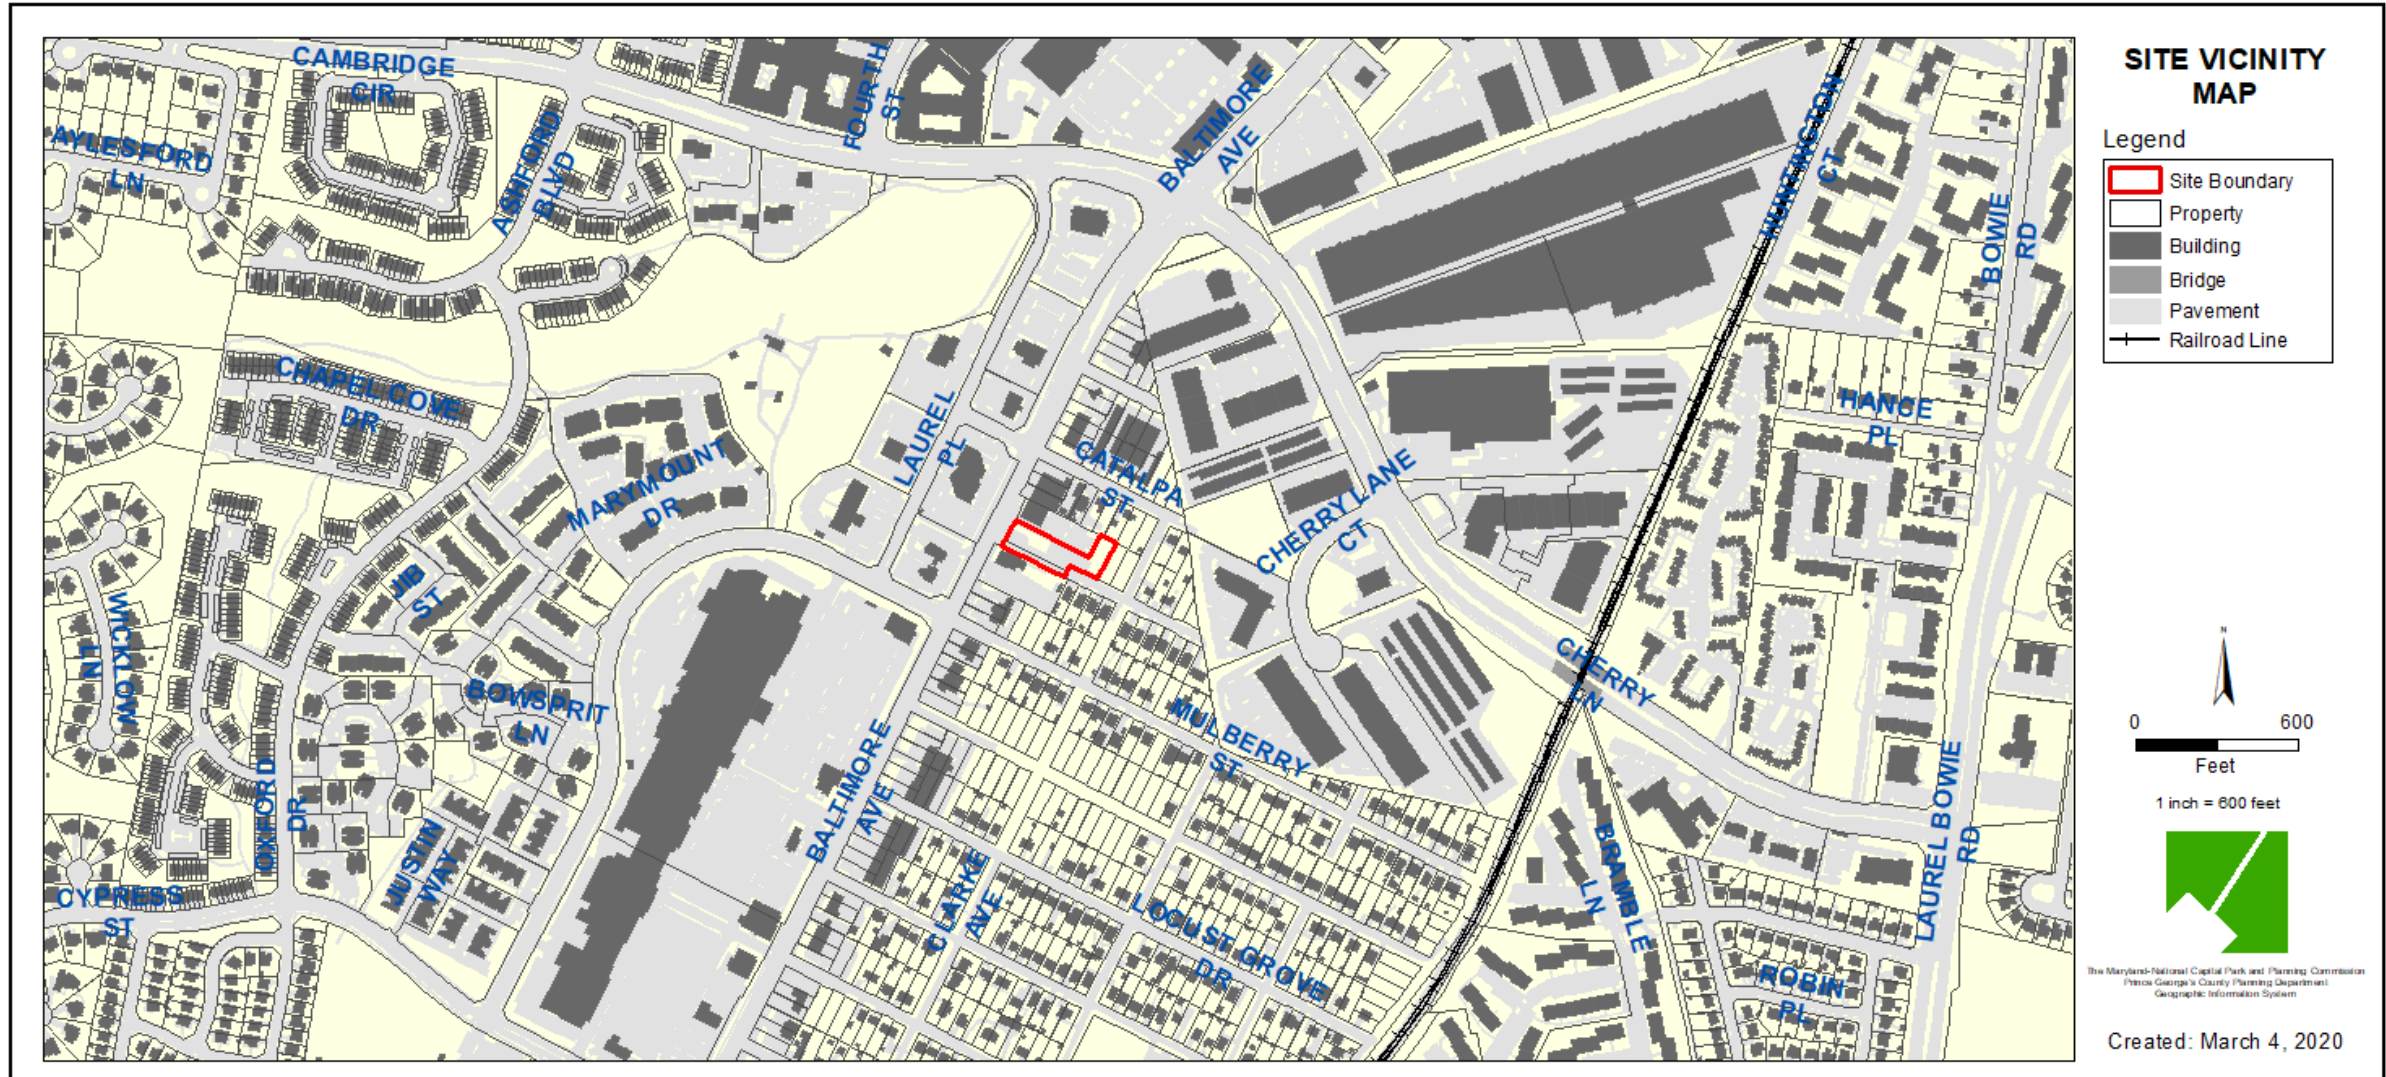


ZONING MAP

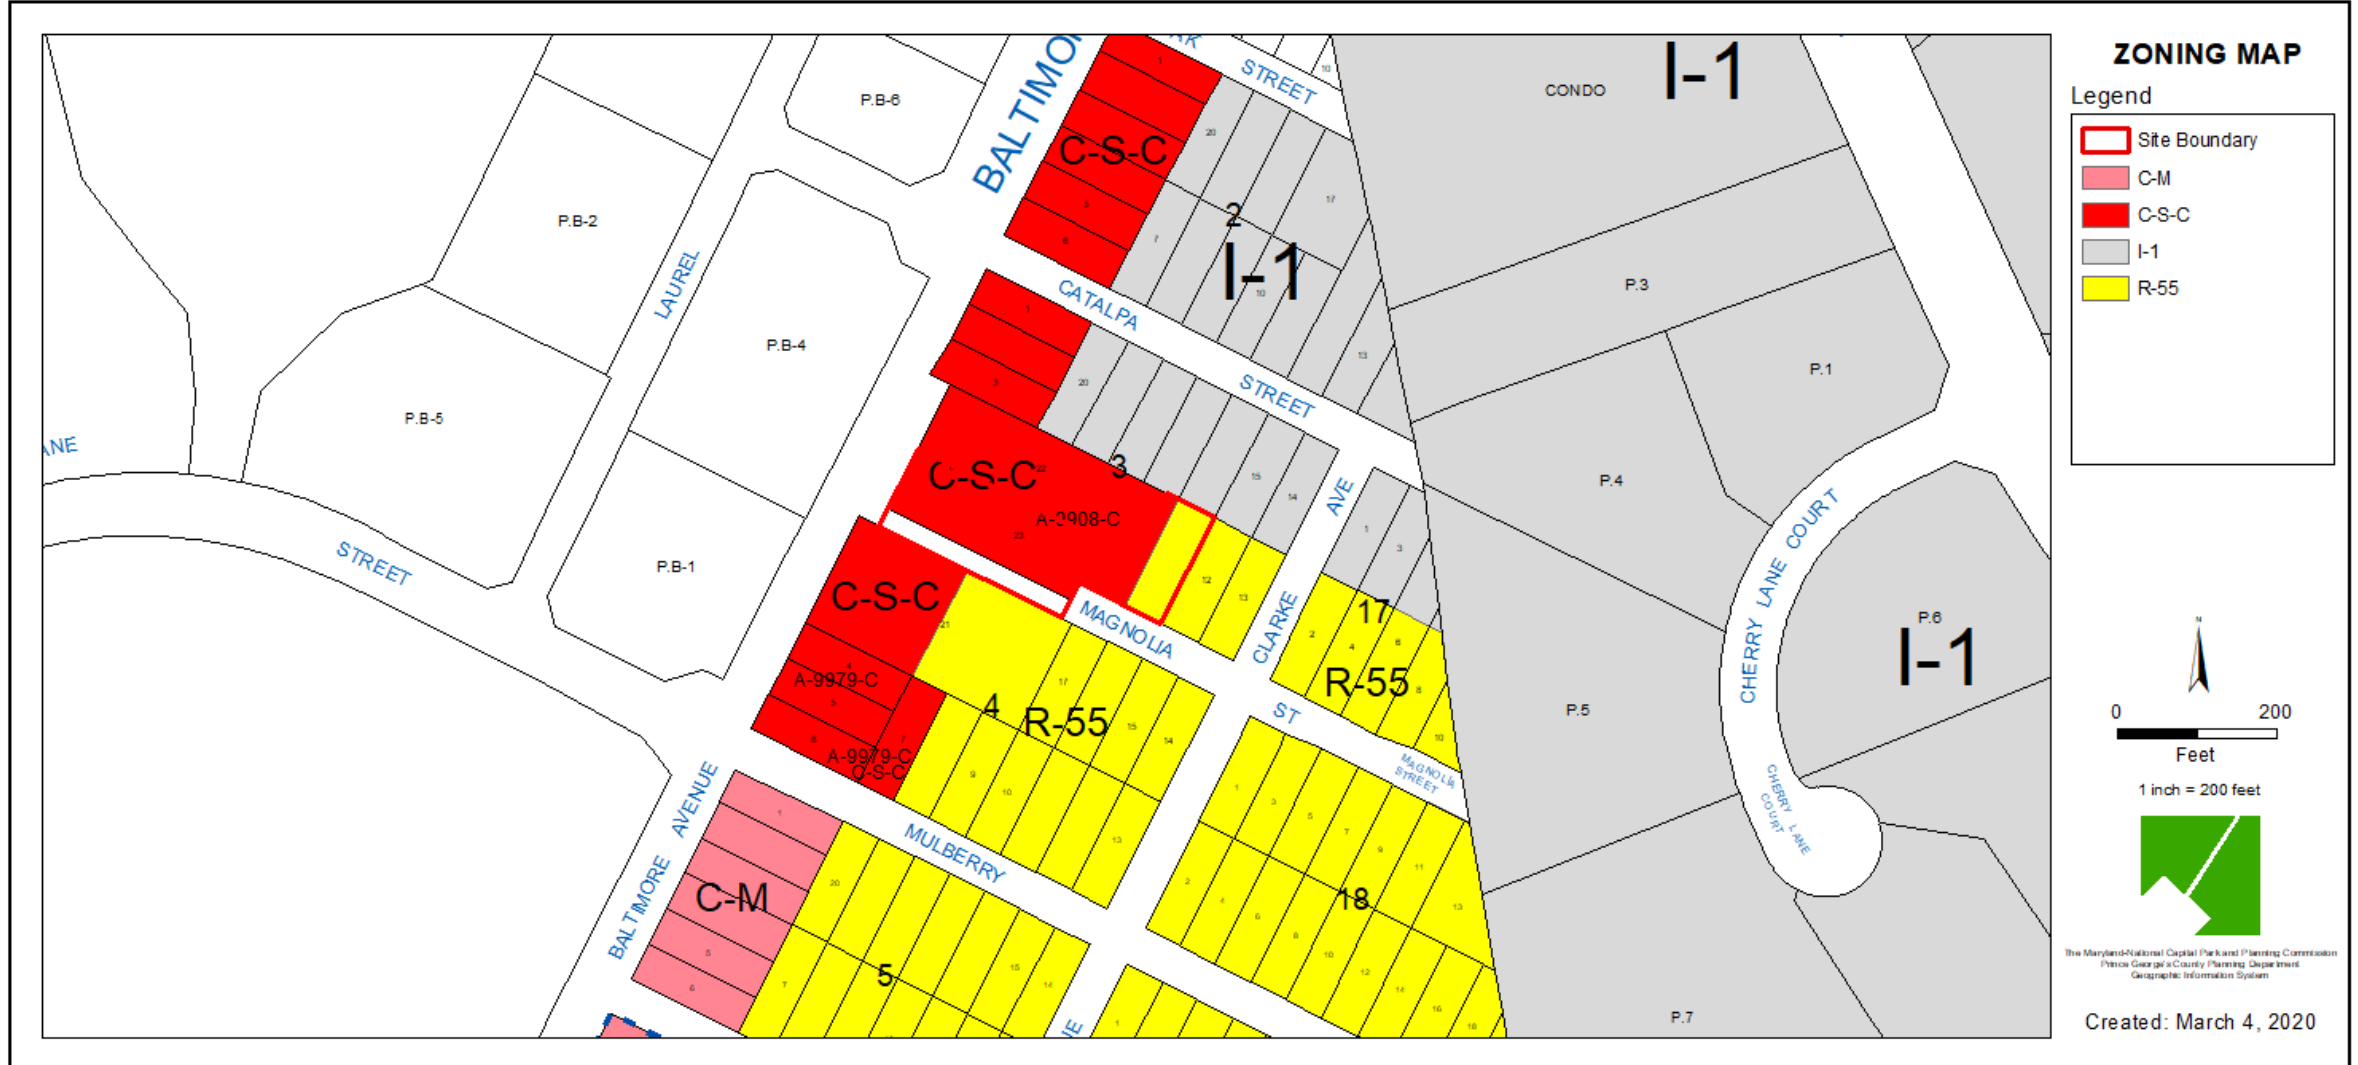


AERIAL MAP




SITE MAP

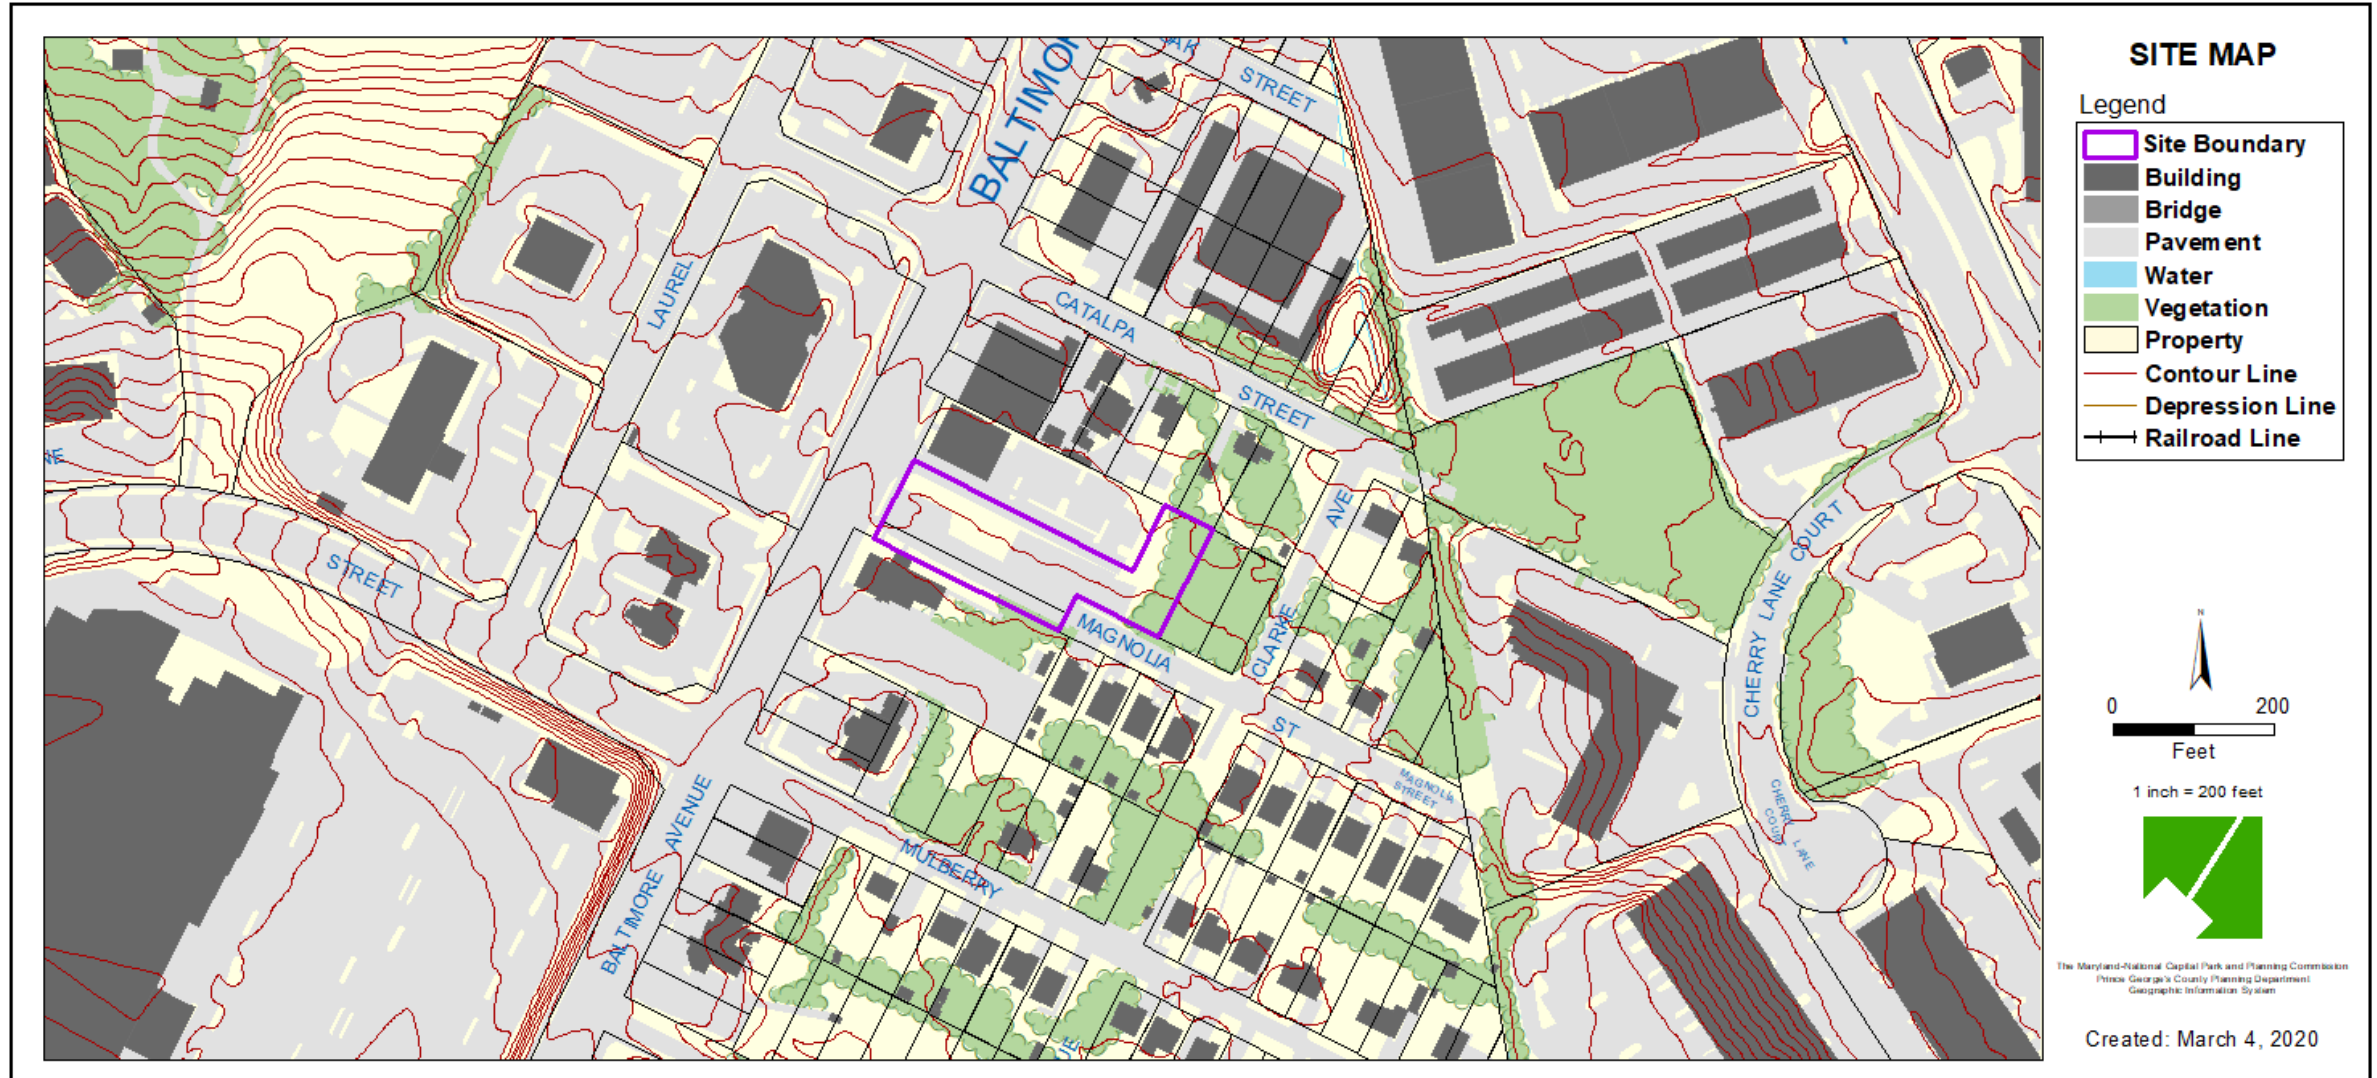


MASTER PLAN RIGHT-OF-WAY MAP

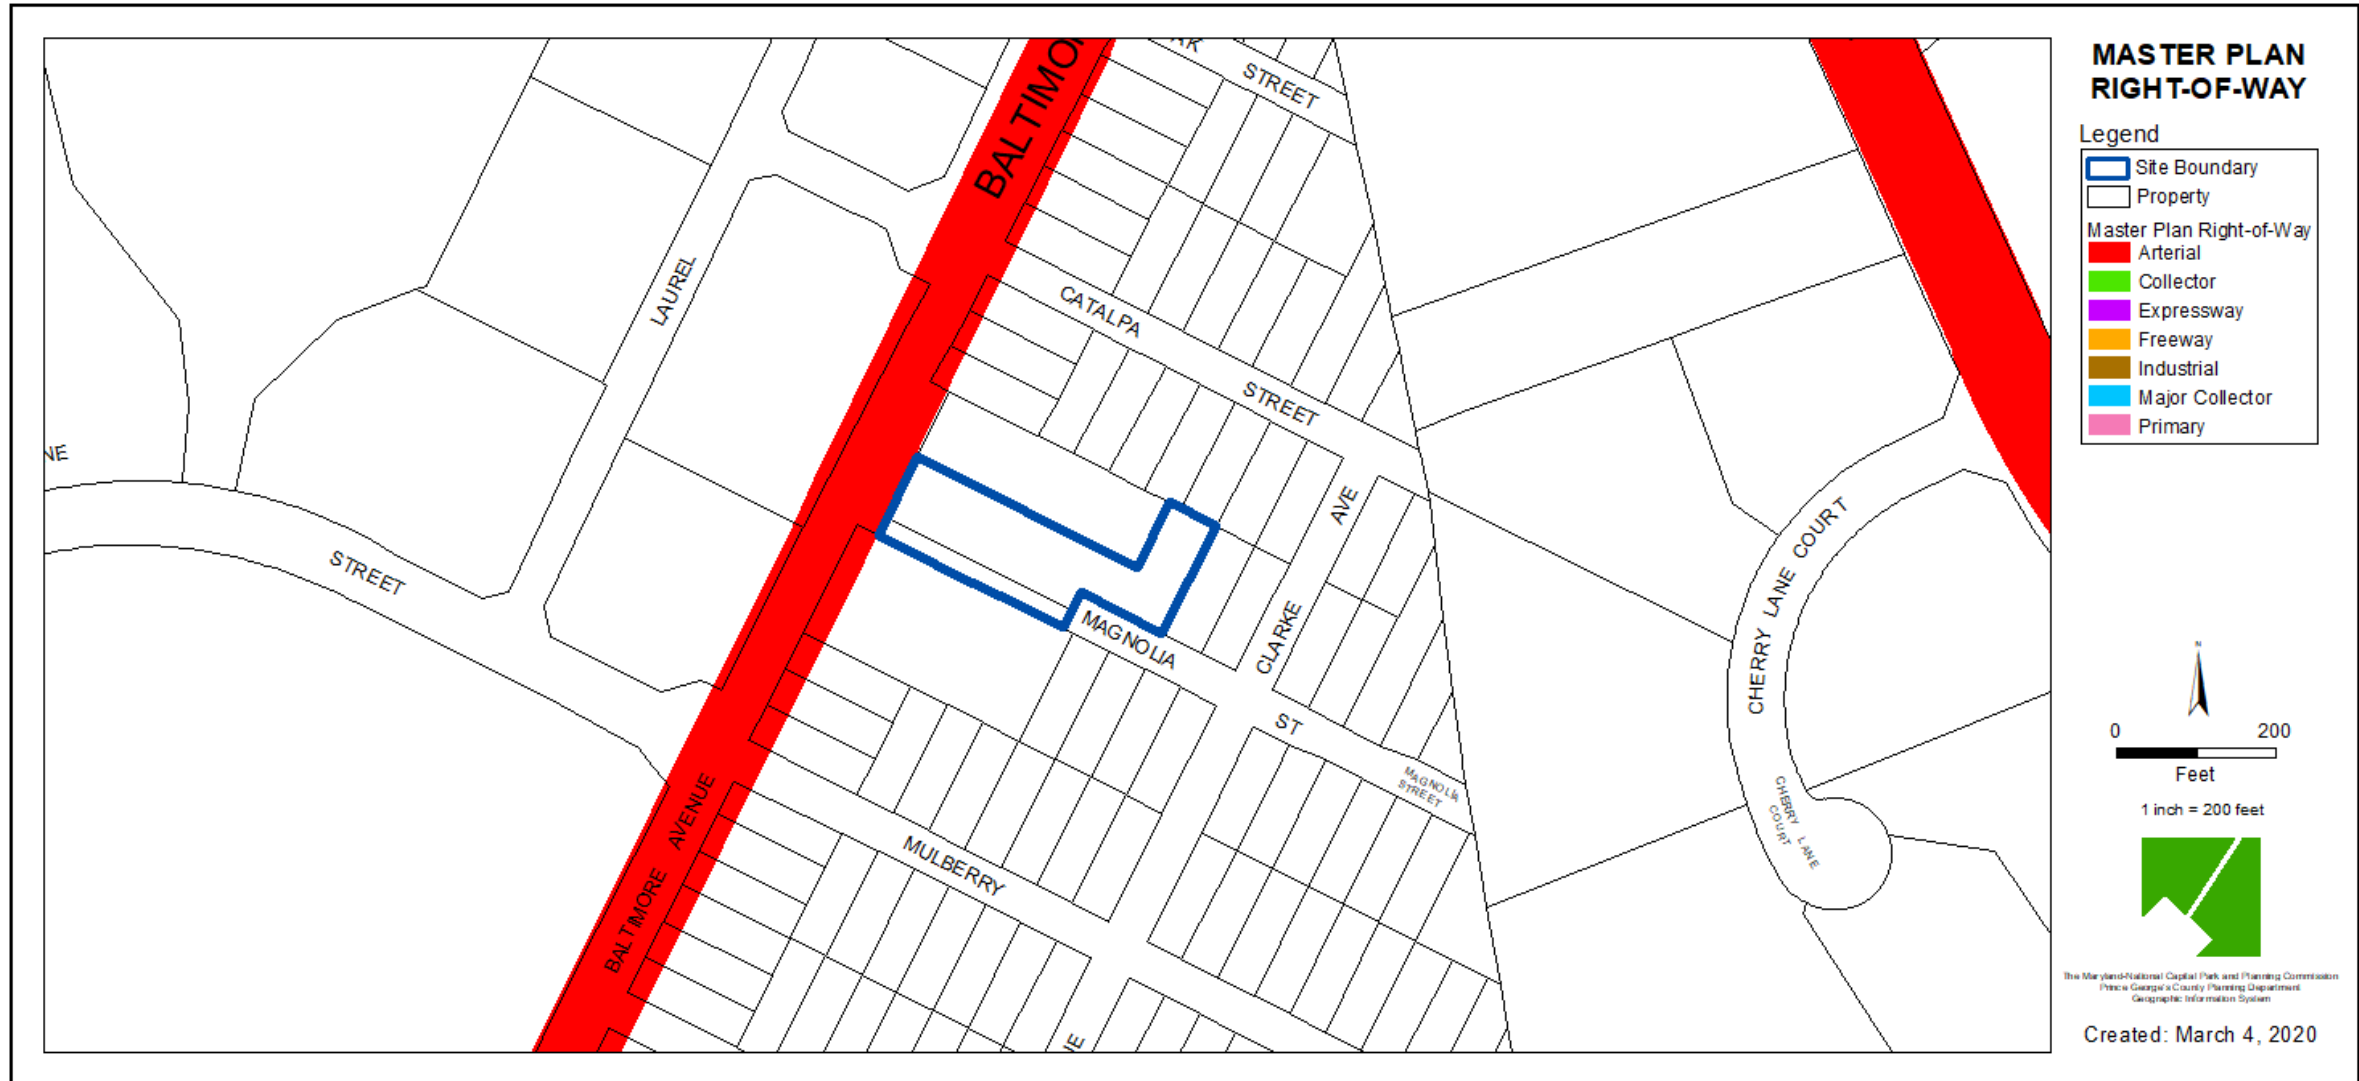

DETAILED SITE PLAN

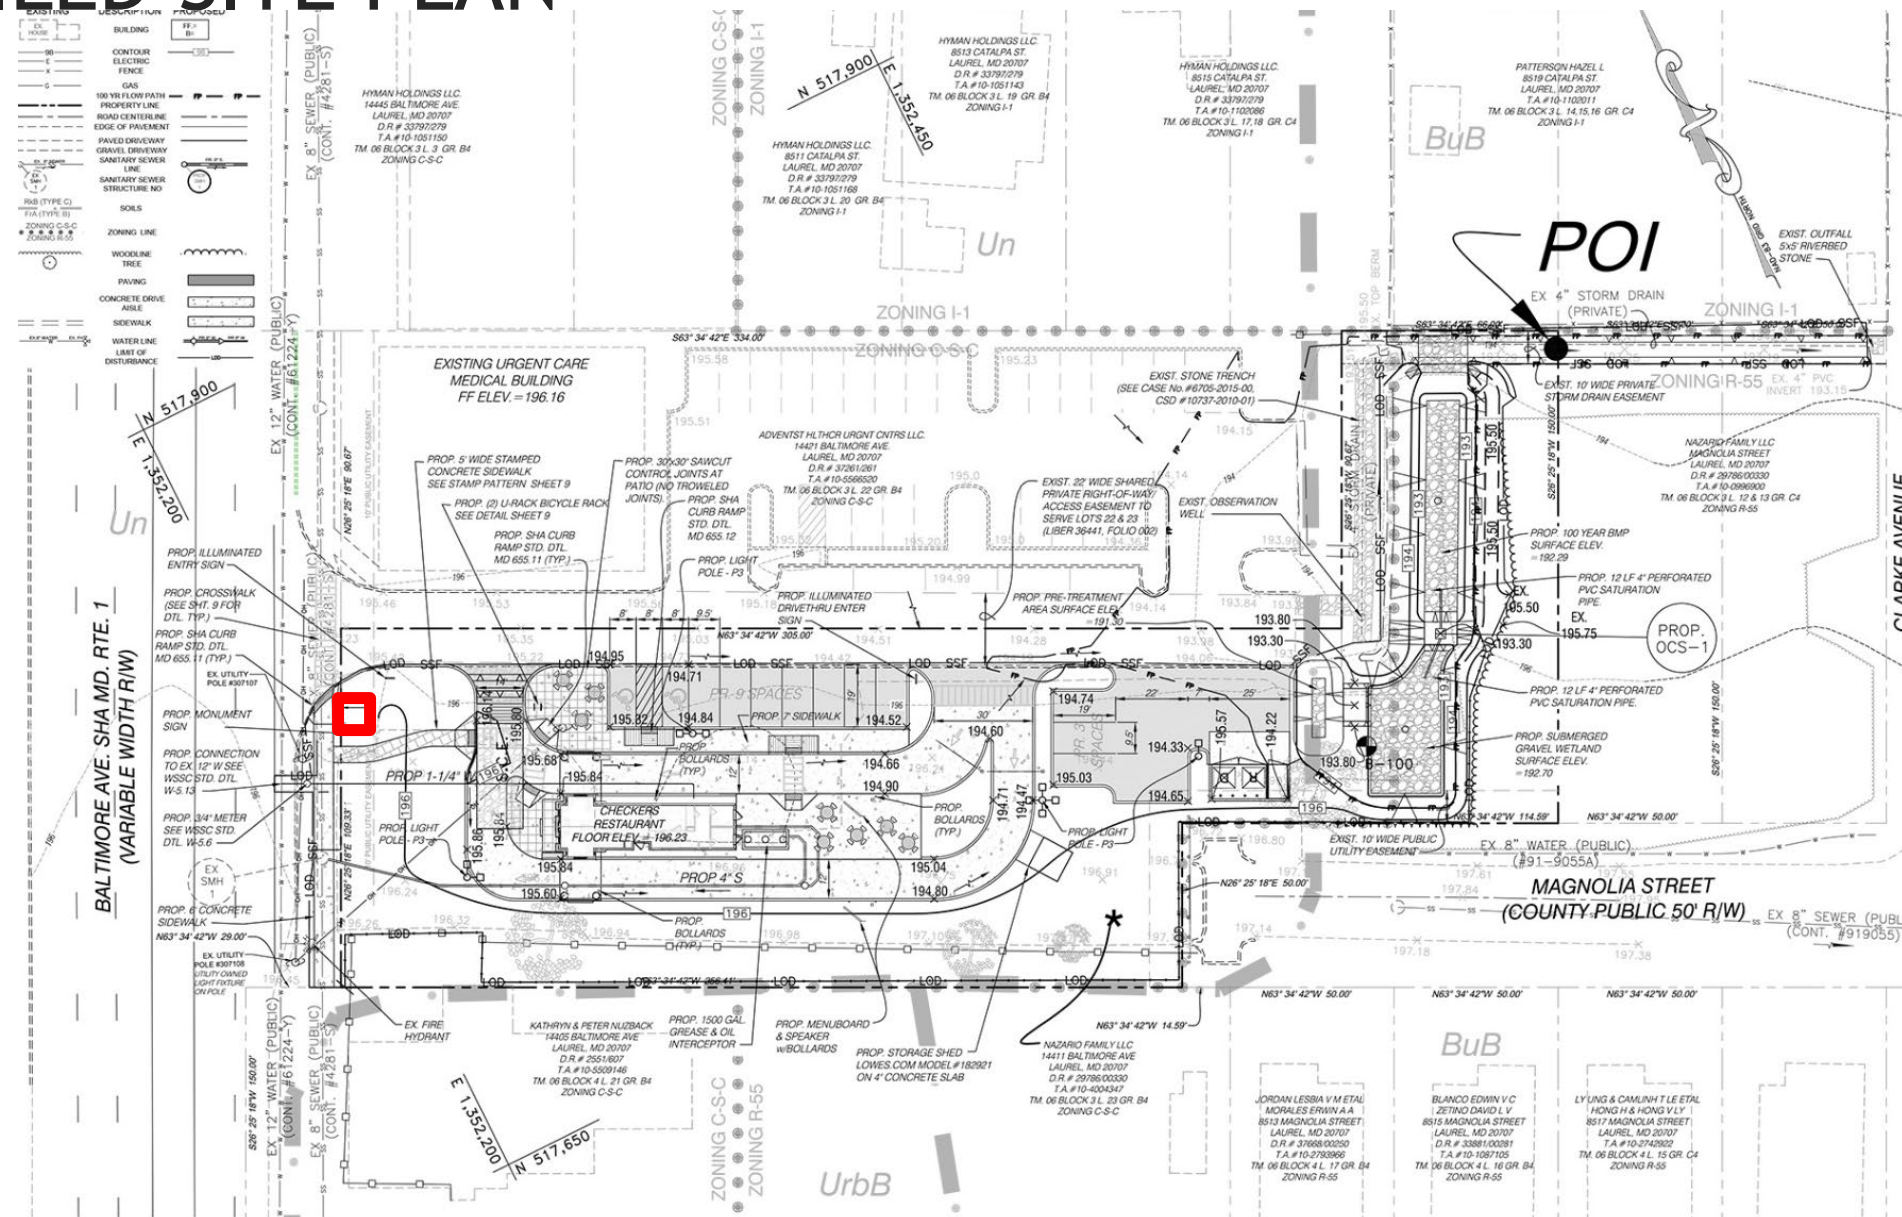

LANDSCAPE PLAN

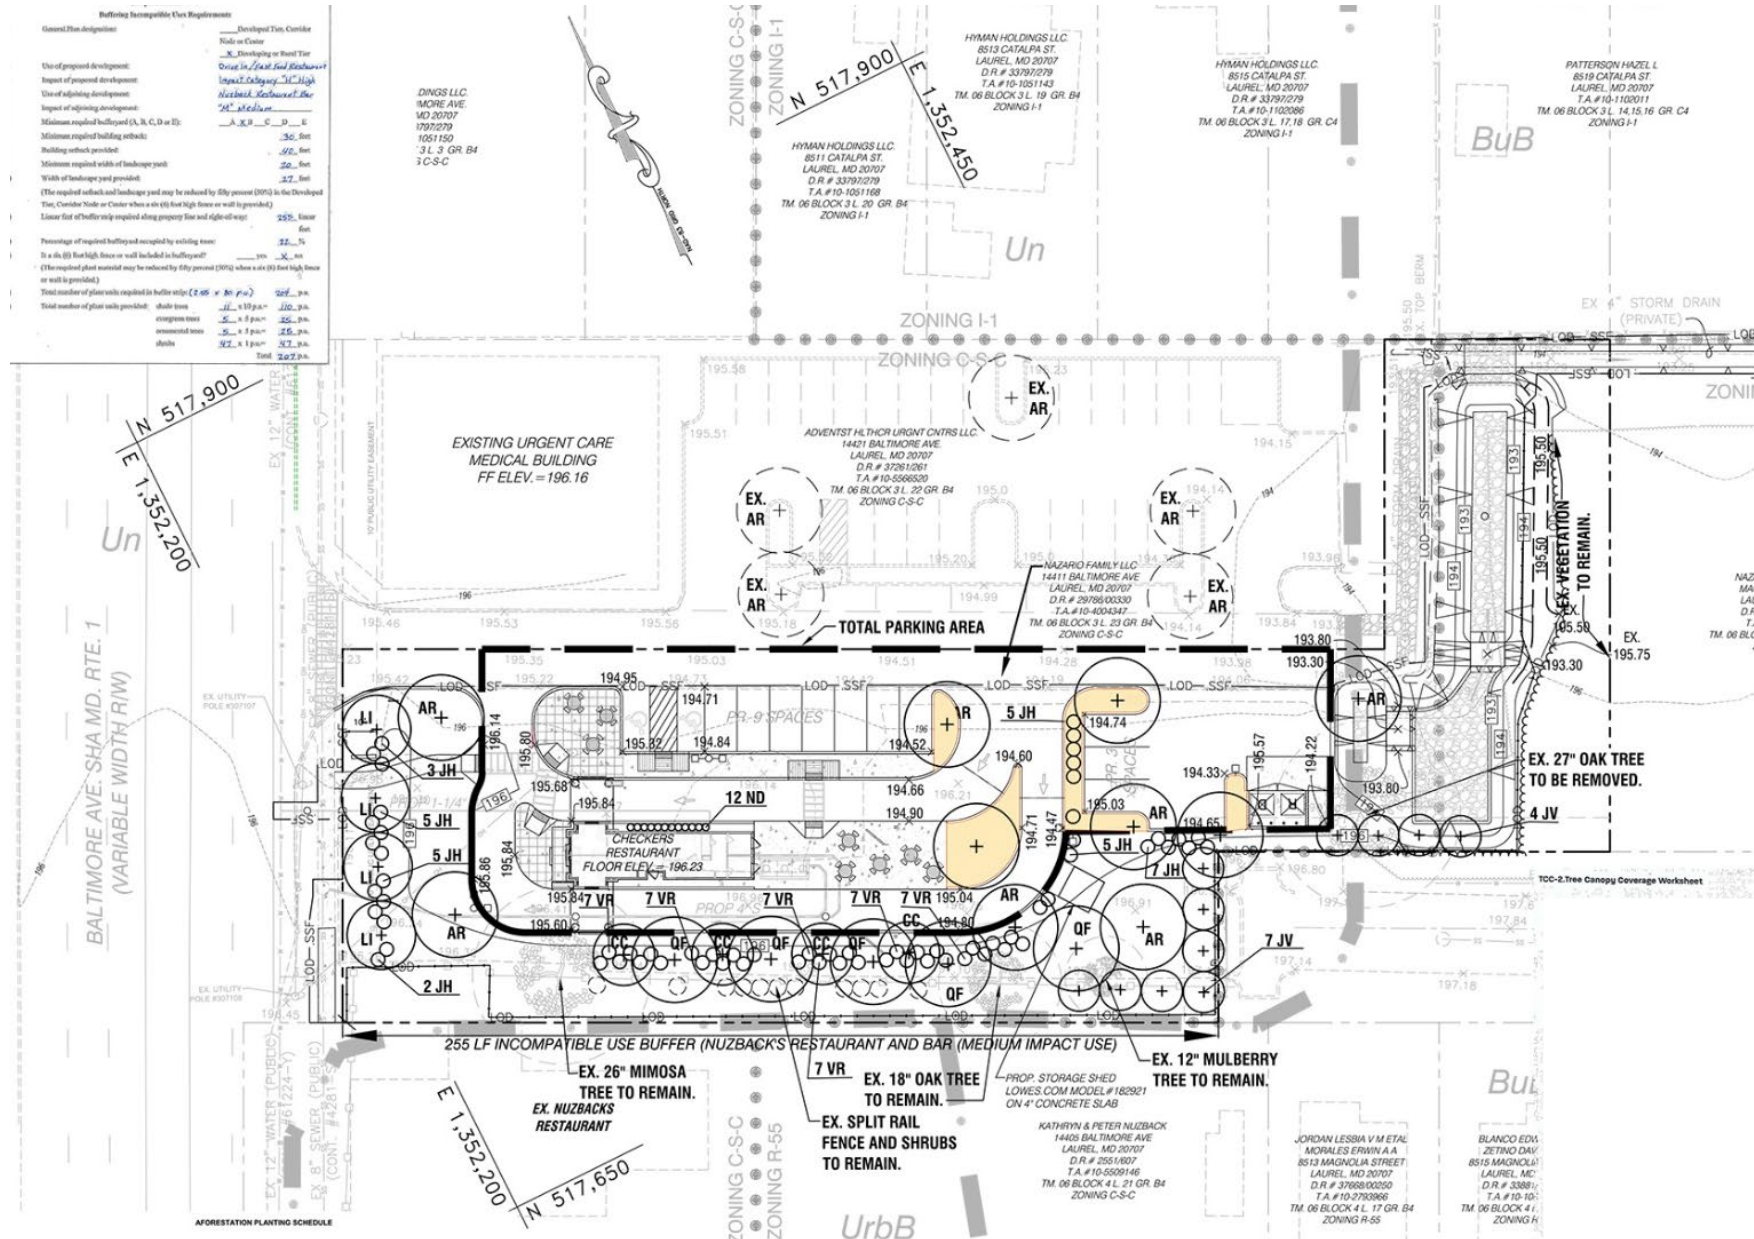

ELEVATIONS



BUILDING LENGTH - 55'

BUILDING HEIGHT - 14'-8 ³/₈"


BUILDING WIDTH - 19'



BUILDING FAÇADE
MATERIALS ARE FIBER
CEMENT PANELING AND
EIFS, EXTERIOR INSULATION
AND FINISH SYSTEMS
(SYNTHETIC STUCCO)

BUILDING DIMENSIONS:
WIDTH - 19'
LENGTH - 55'
HEIGHT - 14'-8 ³/₈"

SIGN DETAILS

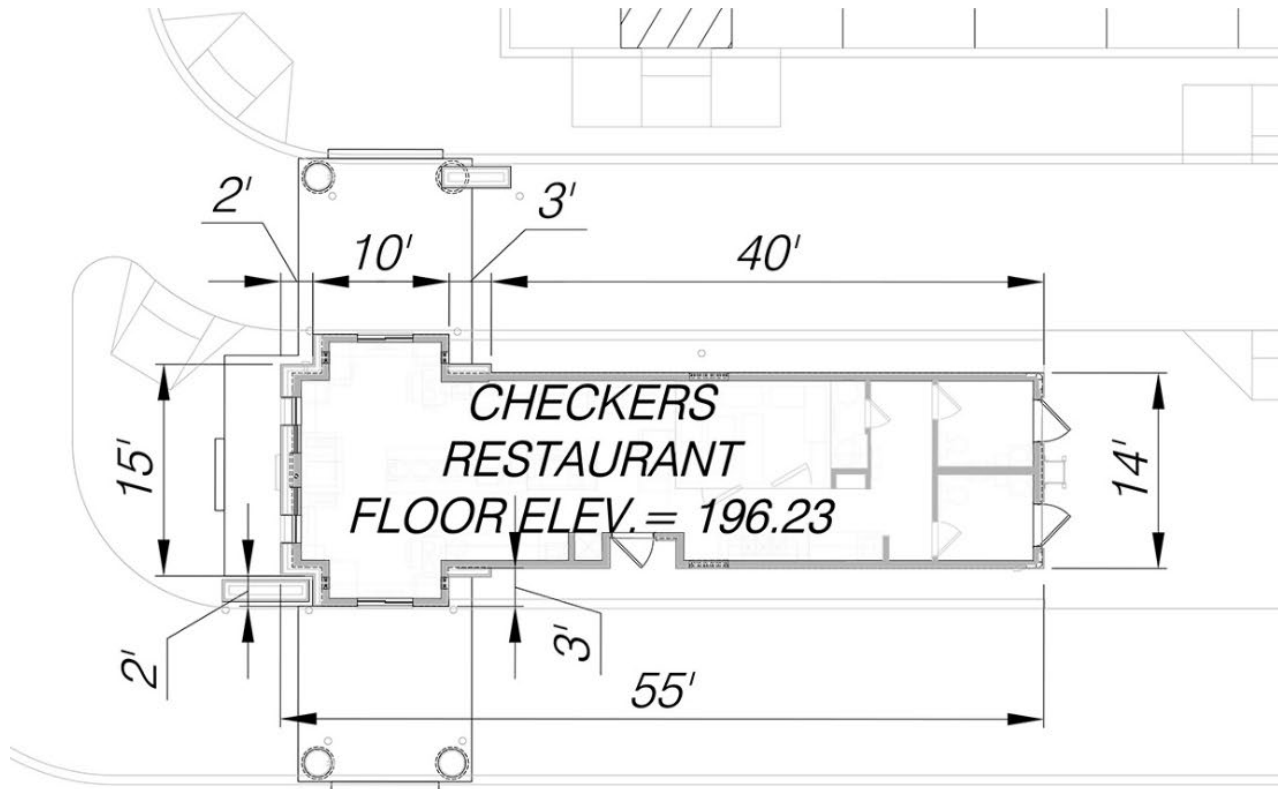

BUILDING HEIGHT: 14'-8 3/8"

BUILDING DIMENSION PLAN

SCALE: 1"=5'

