


ITEM:


CASE: SDP-0307-H10

**CAMERON GROVE LOT 87, BLOCK D
(ASHTON SUNROOM)**


GENERAL LOCATION MAP

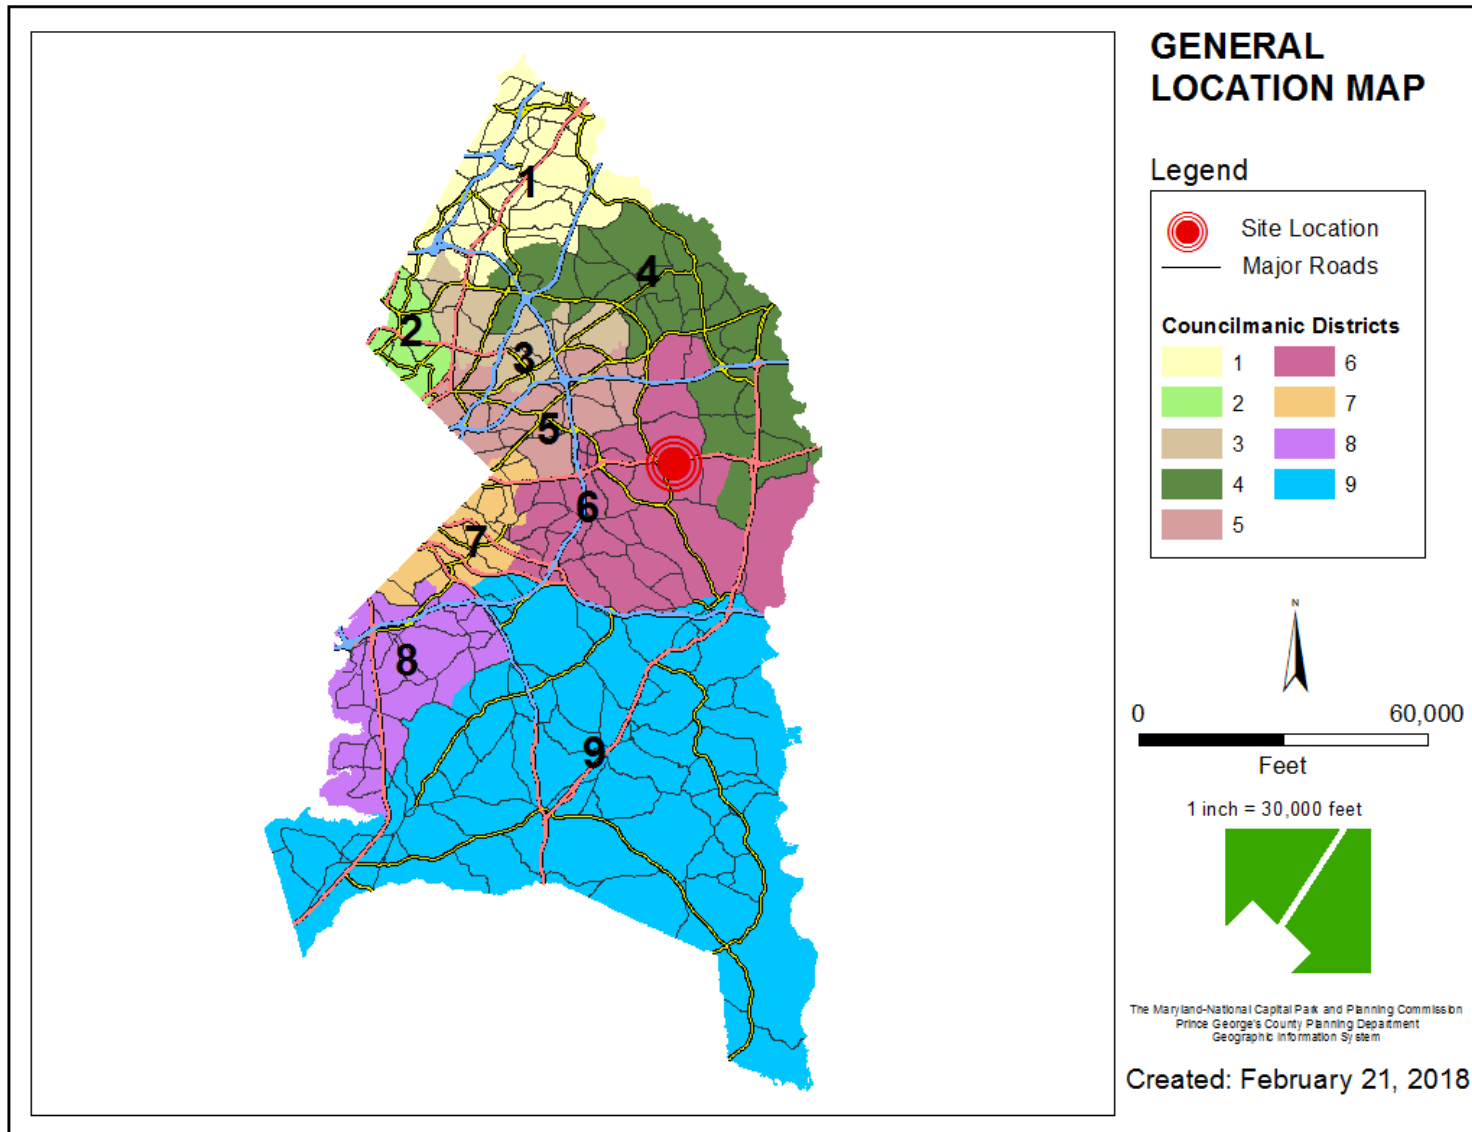


SITE VICINITY

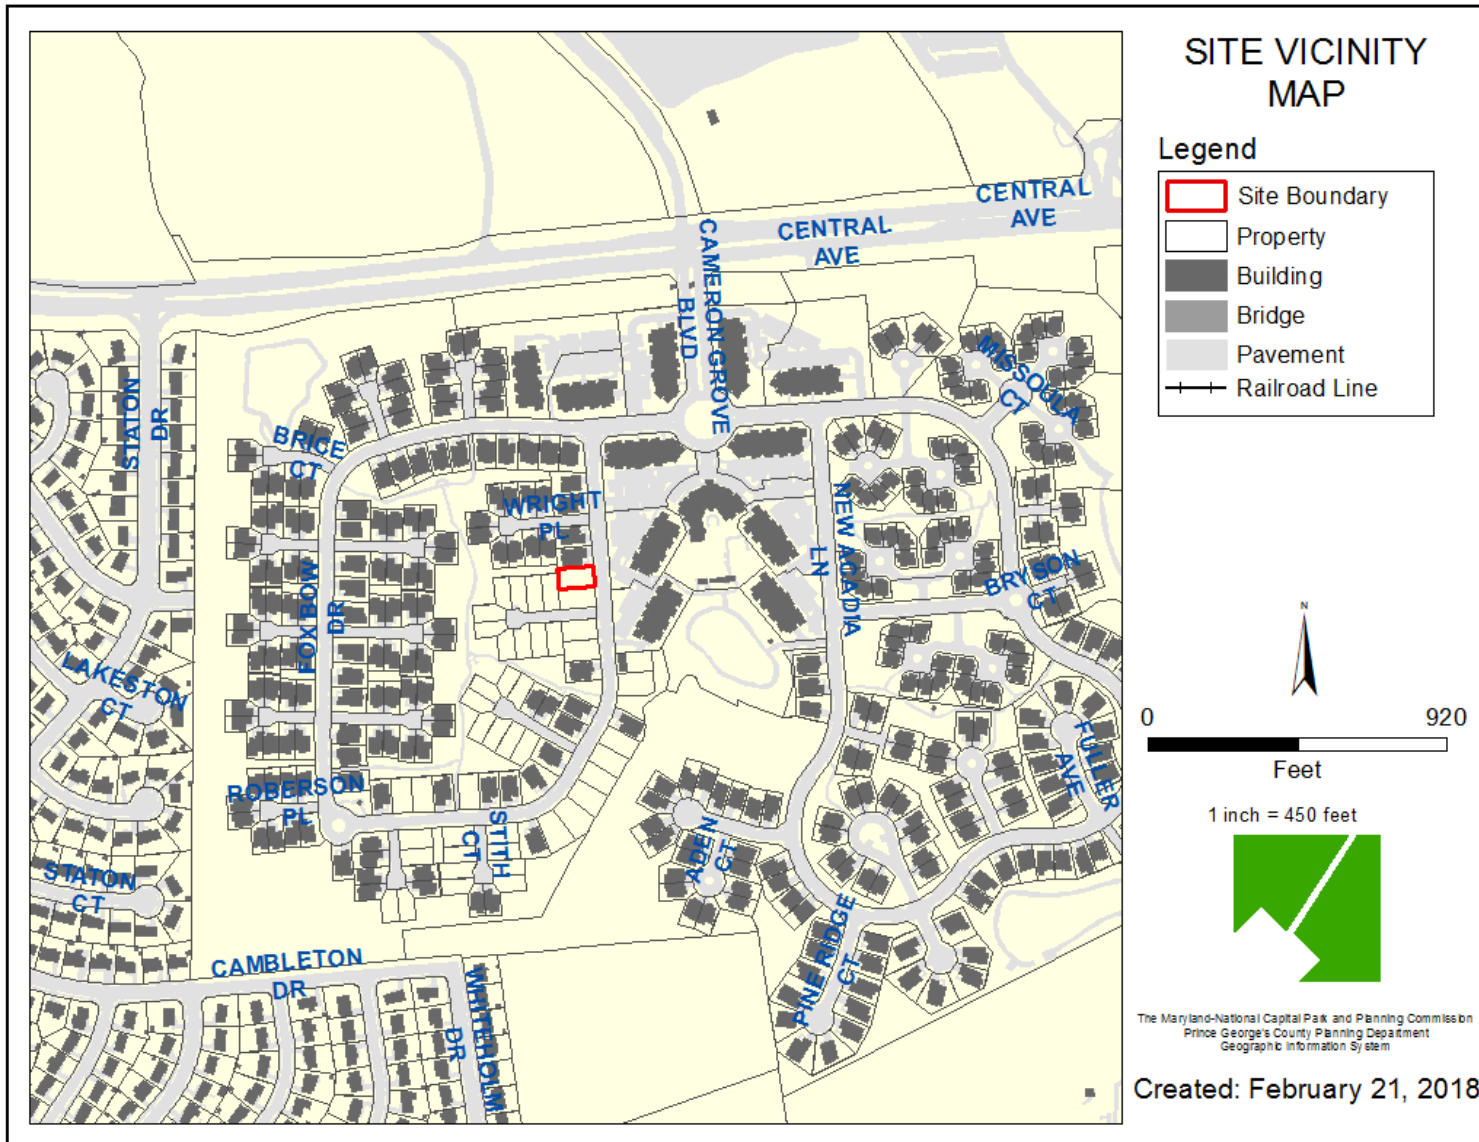


ZONING MAP

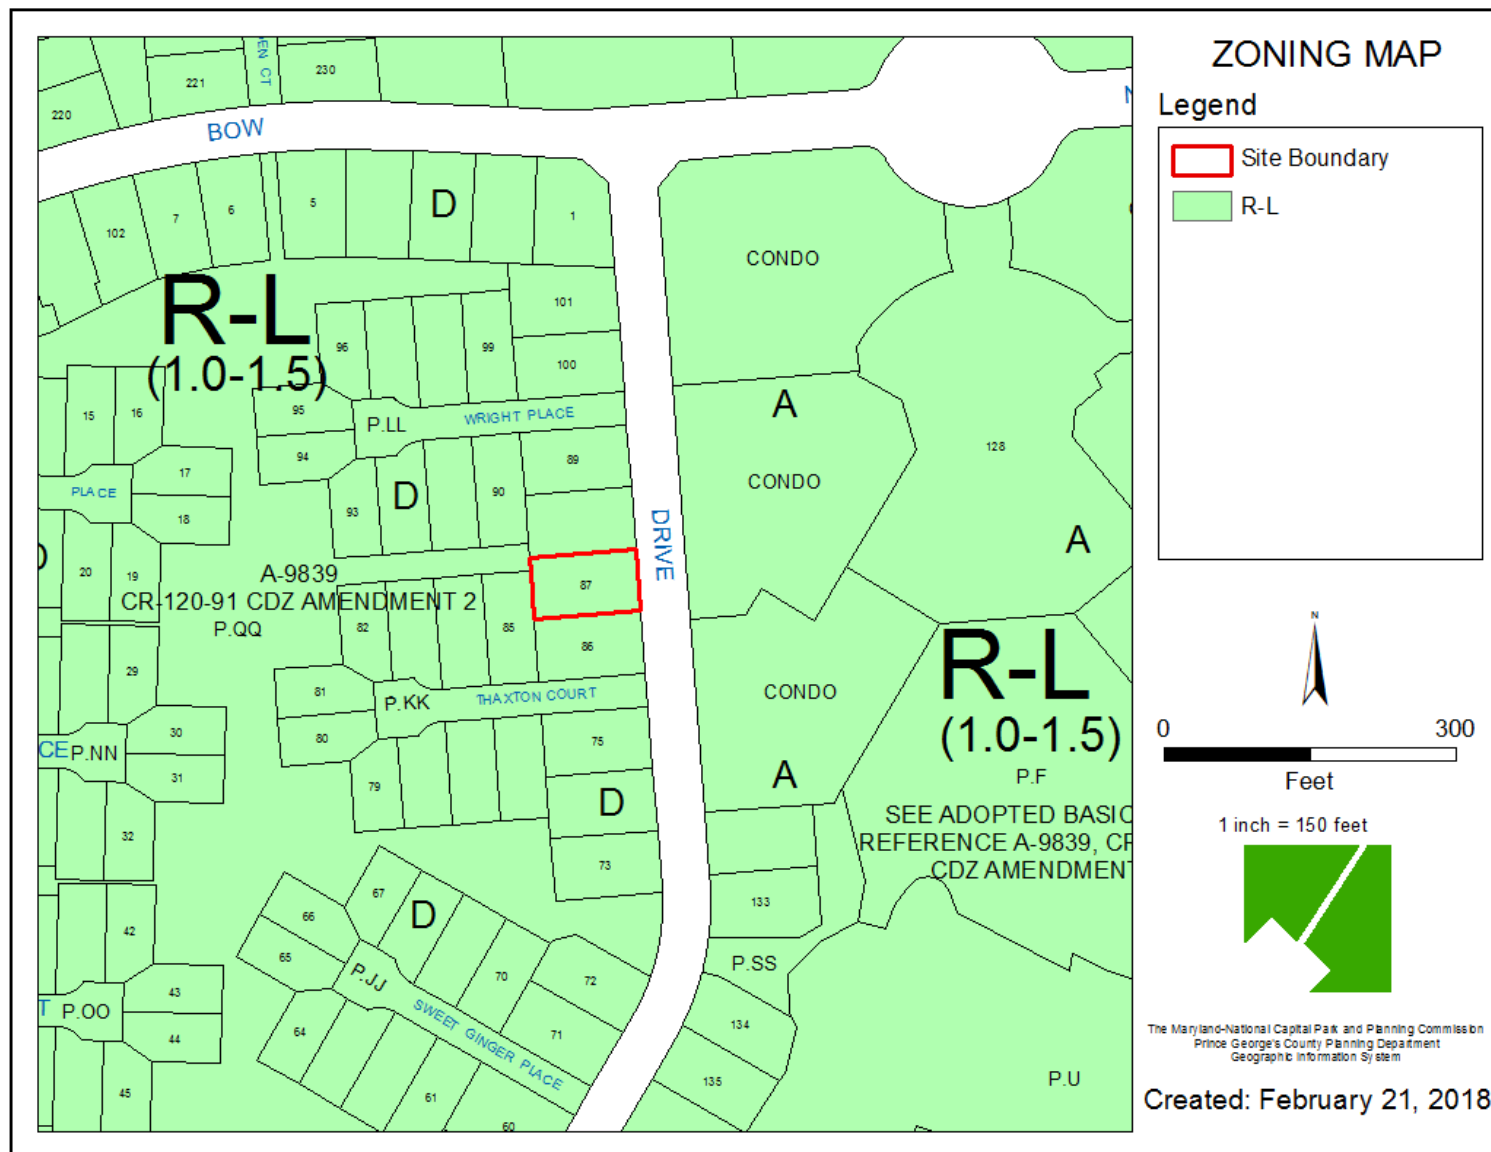


AERIAL MAP

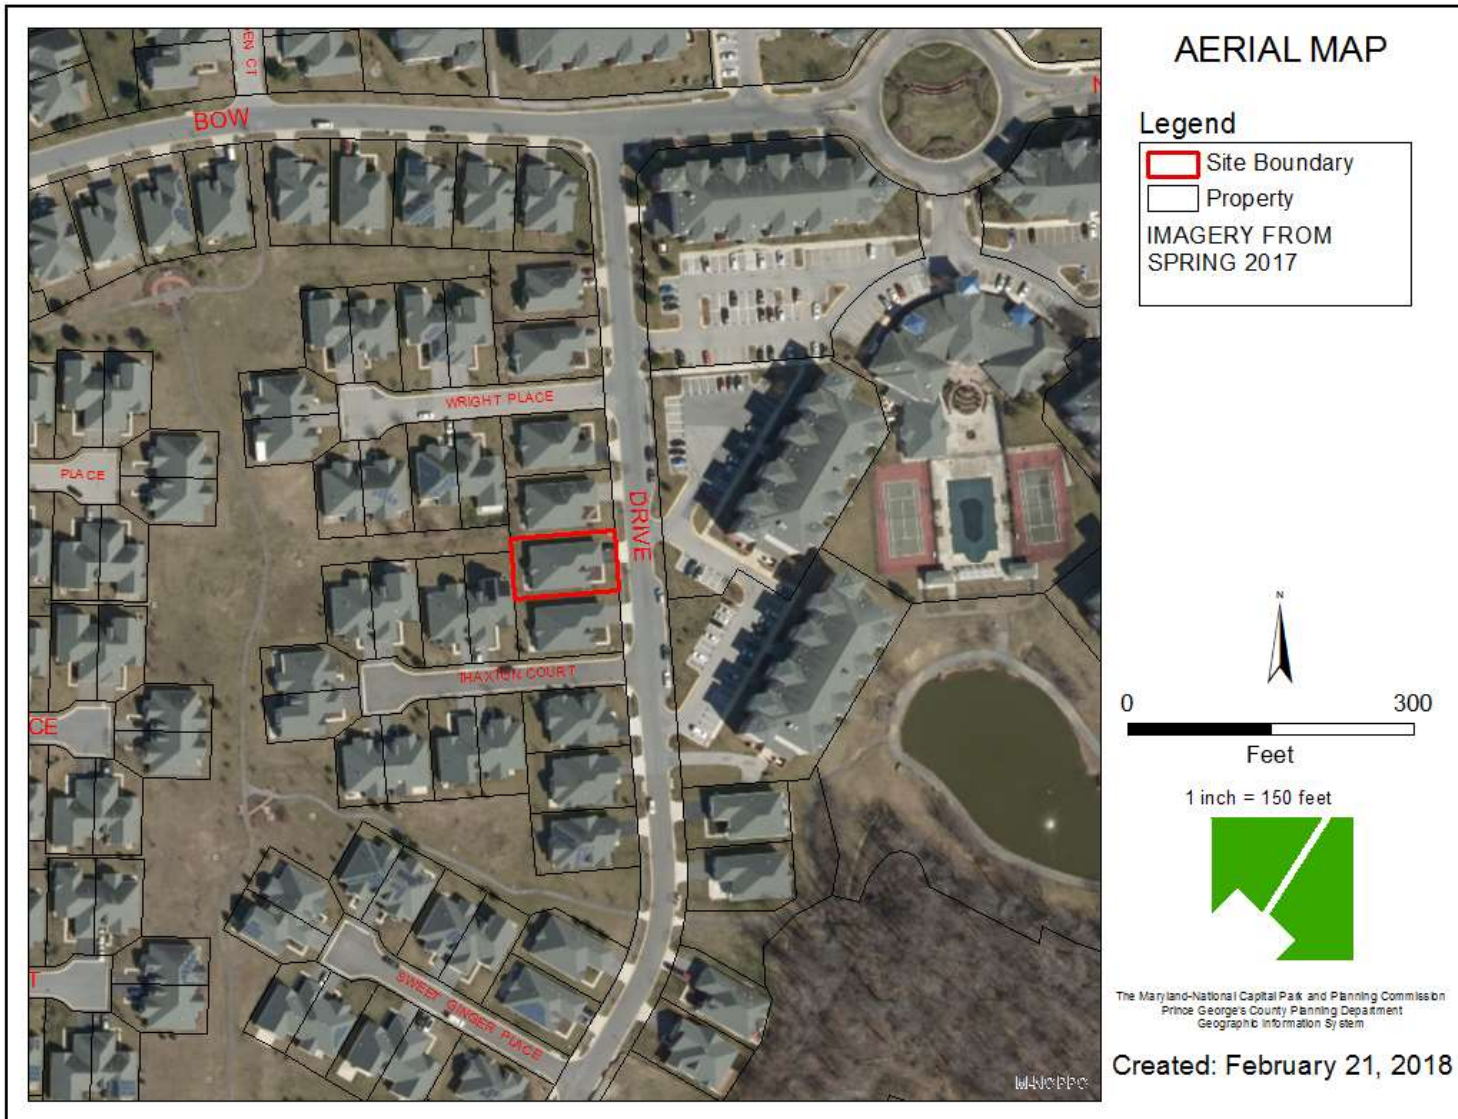

SITE MAP

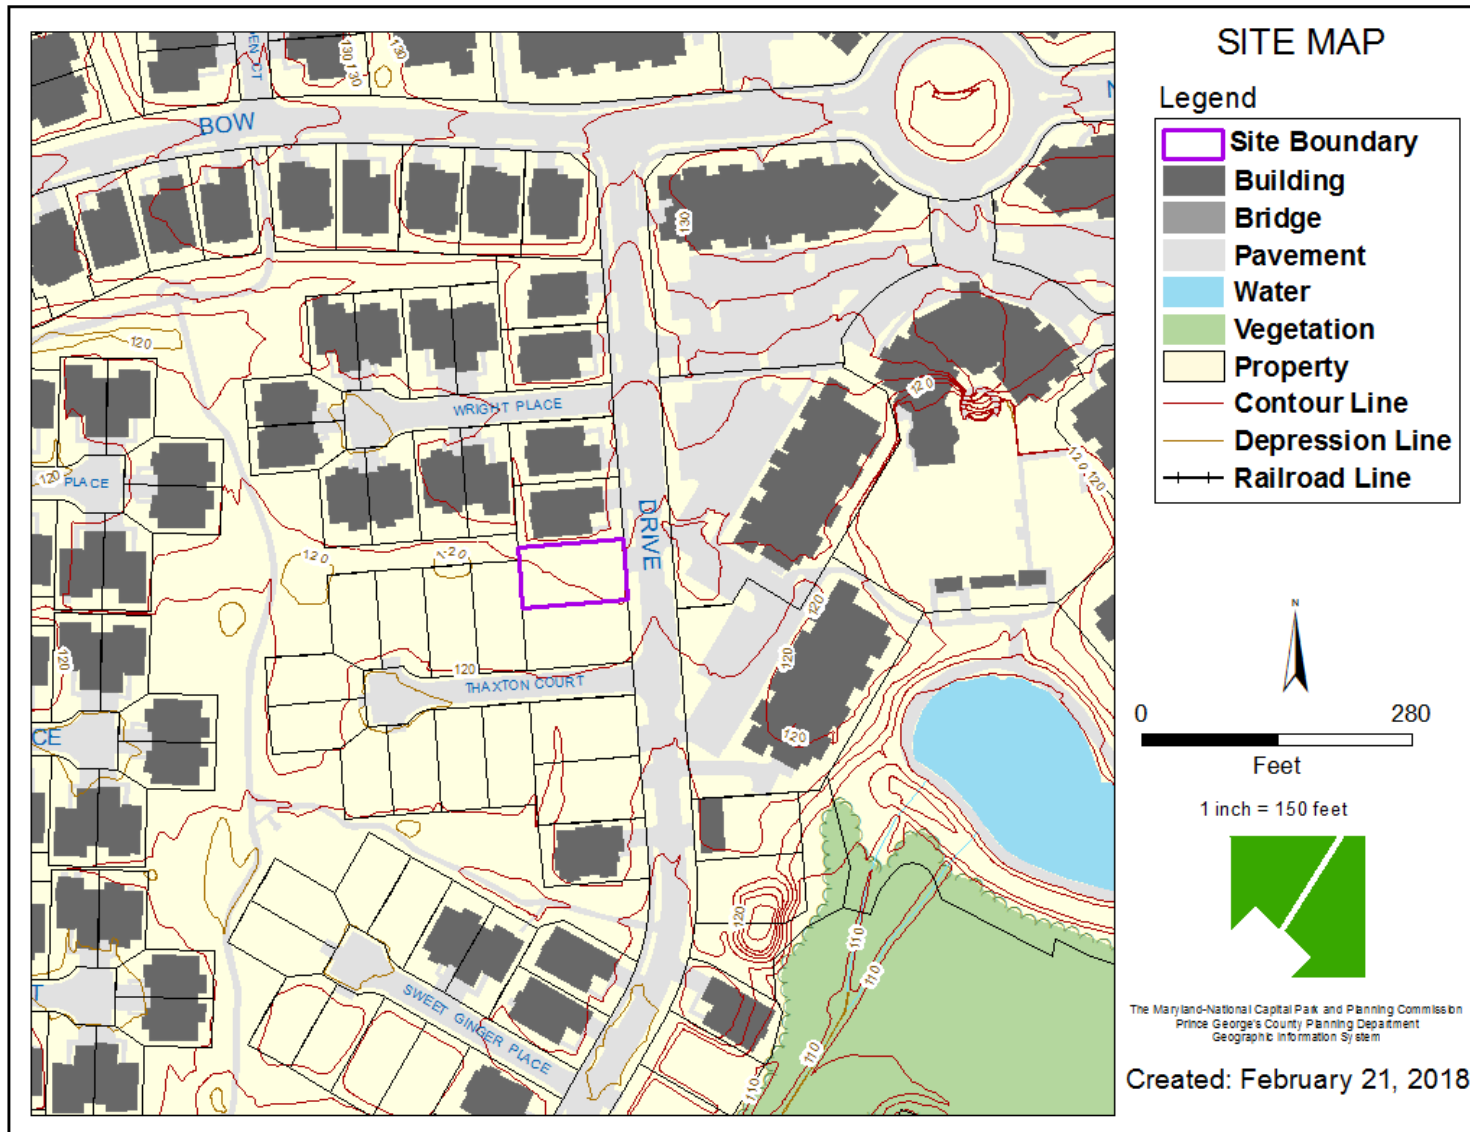

MASTER PLAN RIGHT-OF-WAY MAP

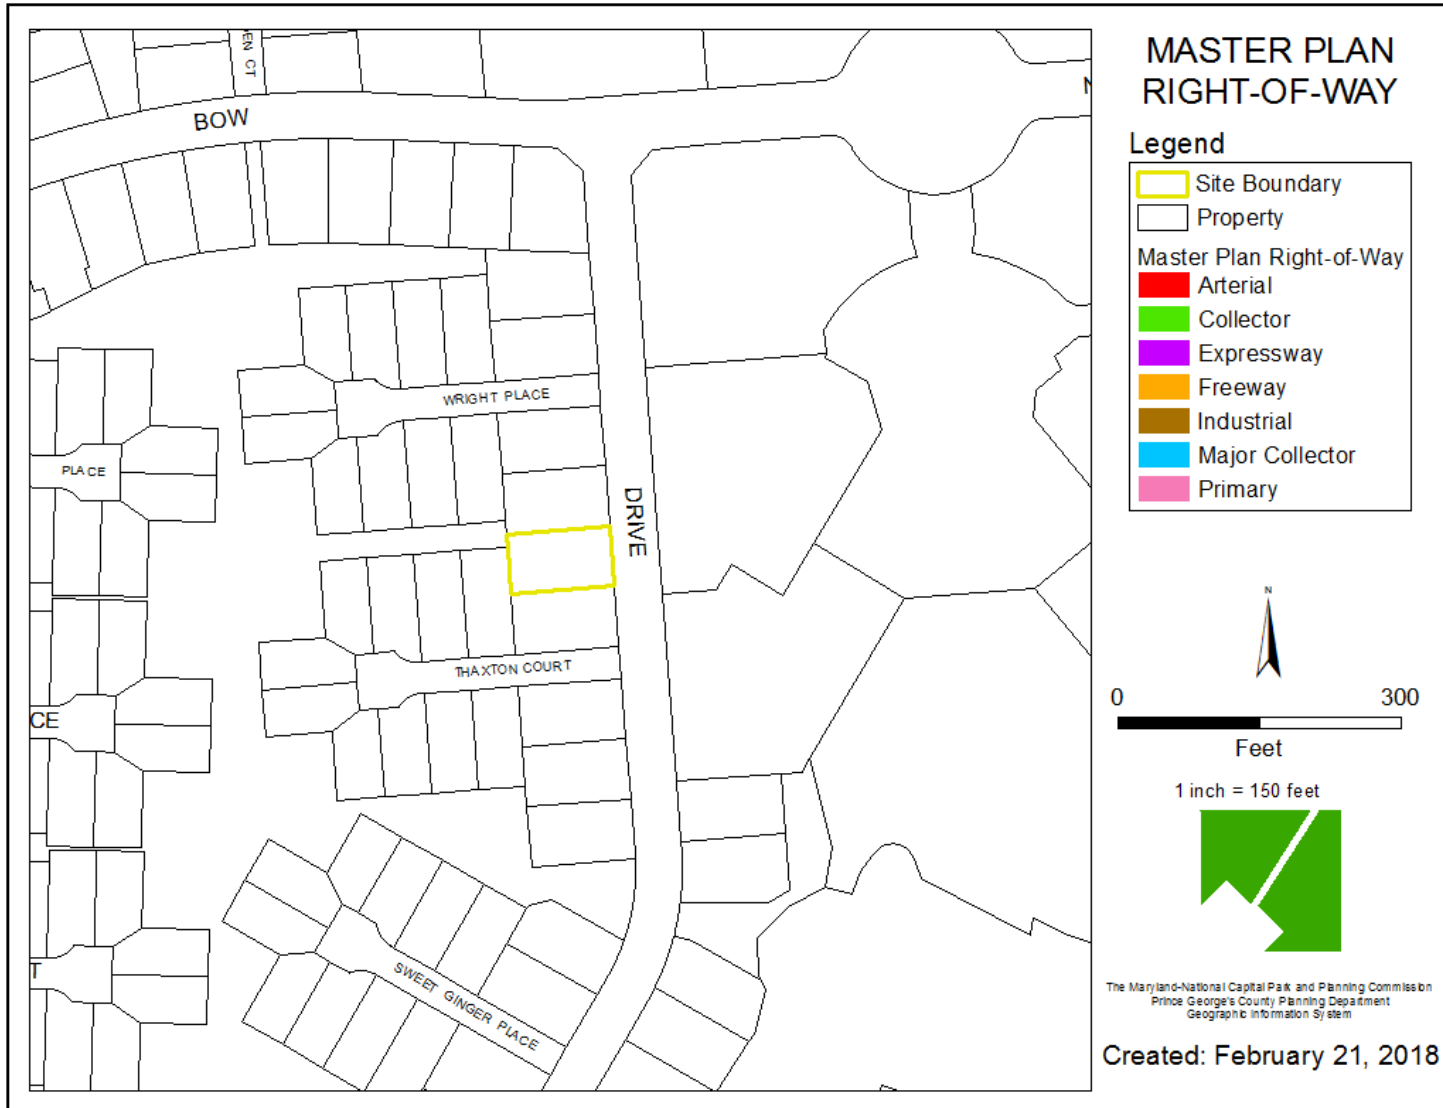


NEIGHBORHOOD BIRD'S-EYE VIEW



APPROXIMATE LOCATION OF PROPOSED SUNROOM



SITE DRAWING

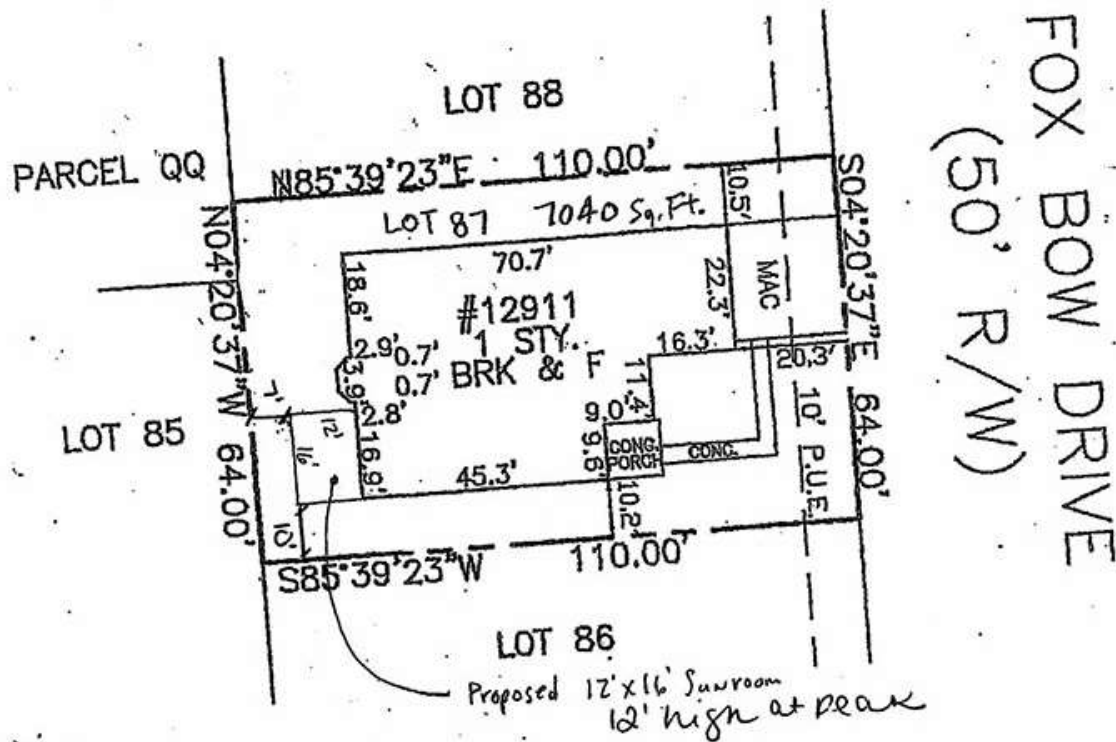

Existing Lot Coverage

House = 2629 A
Porch = 100 A
D/W = 420 A
total = 3149 A
.45%

Proposed Lot Coverage

House = 2629 A
Porch = 100 A
D/W = 420 A
Sunroom = 192 A
total prop = 3341 A
.47%

FRONT ELEVATION



FRONT SIDE ELEVATION

Scale: 1/4" = 1'-0"


RIGHT AND LEFT SIDES



2

RIGHT SIDE ELEVATION

Scale: 1/4" = 1'-0"

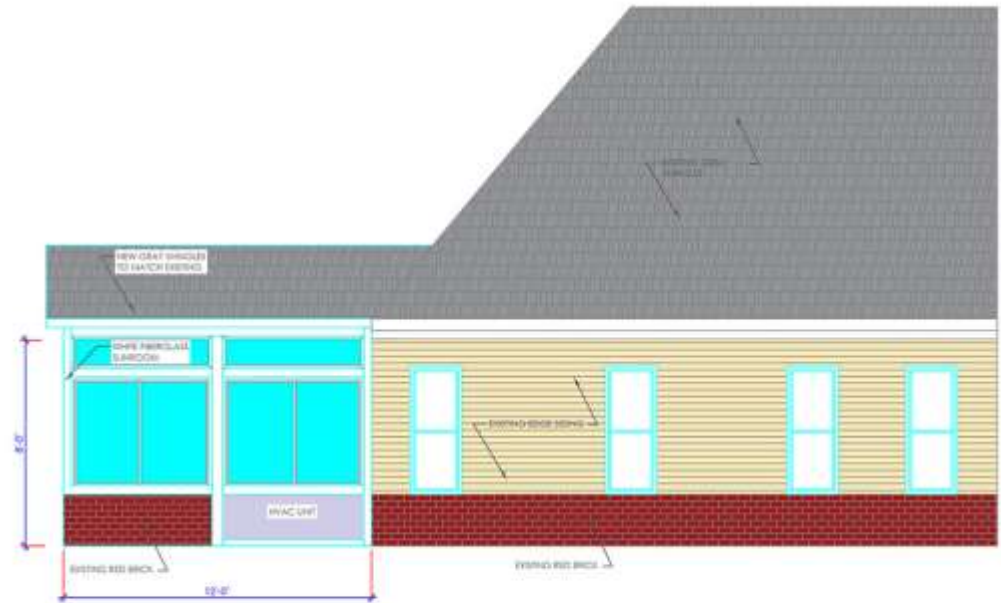

1

LEFT SIDE ELEVATION

Scale: 1/4" = 1'-0"