


ITEM:


CASE: SDP-1003-18

PARKSIDE SECTION 2


GENERAL LOCATION MAP

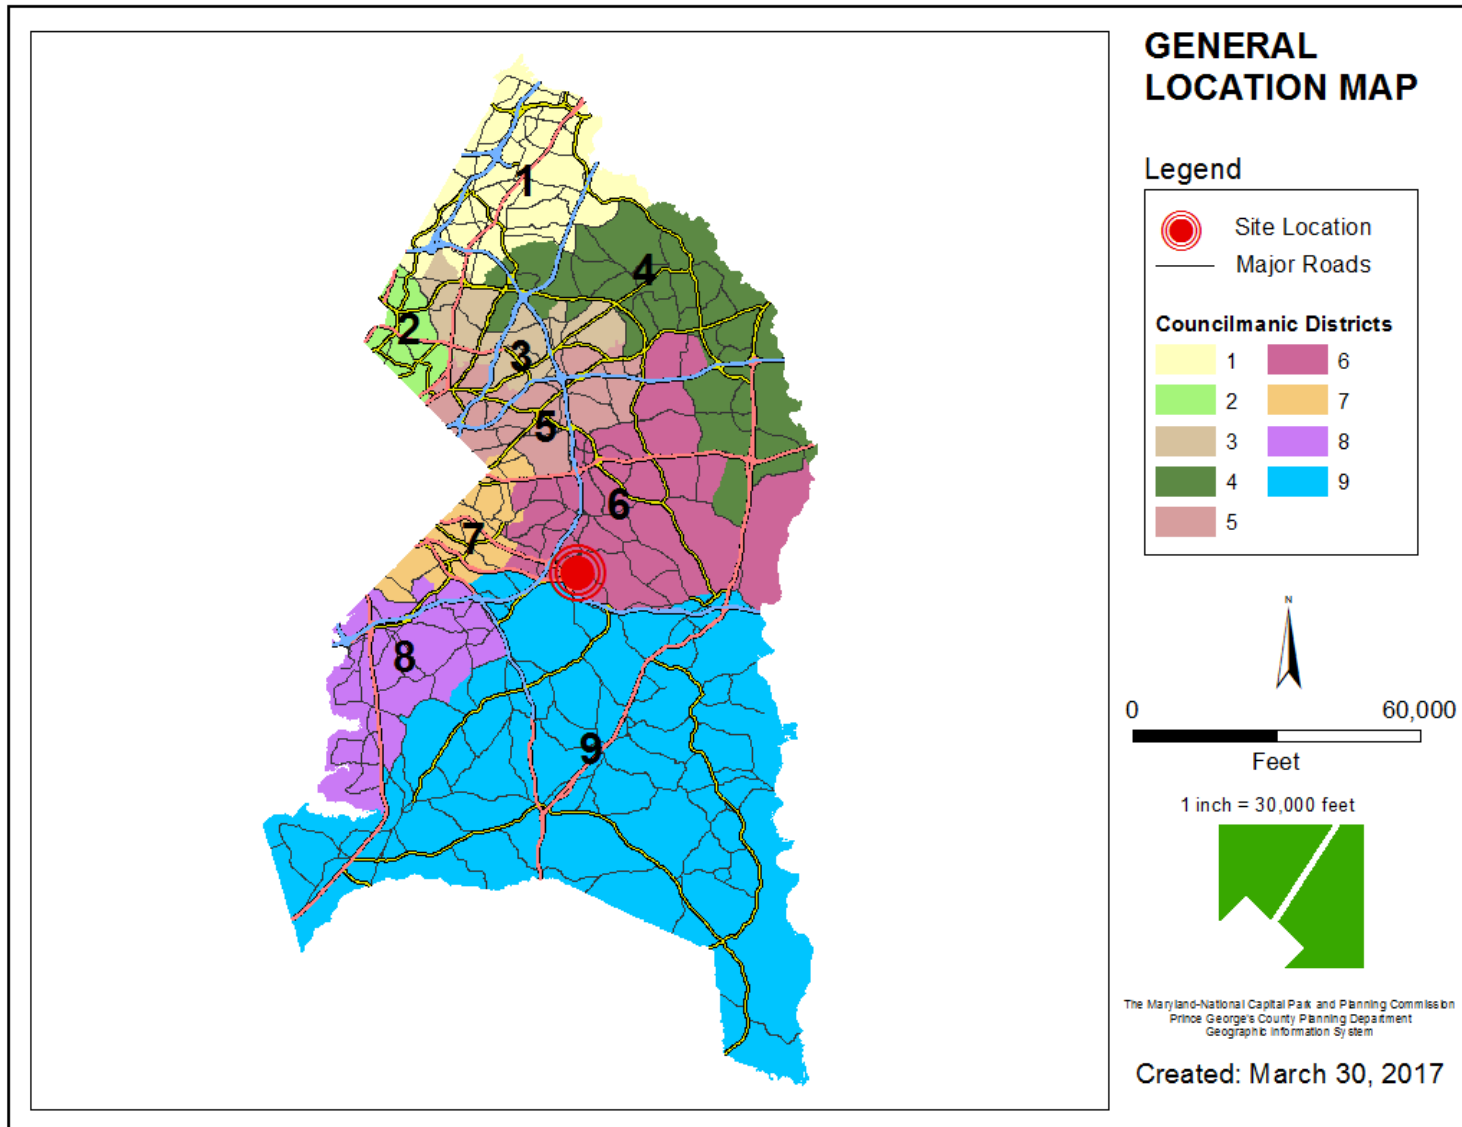


SITE VICINITY

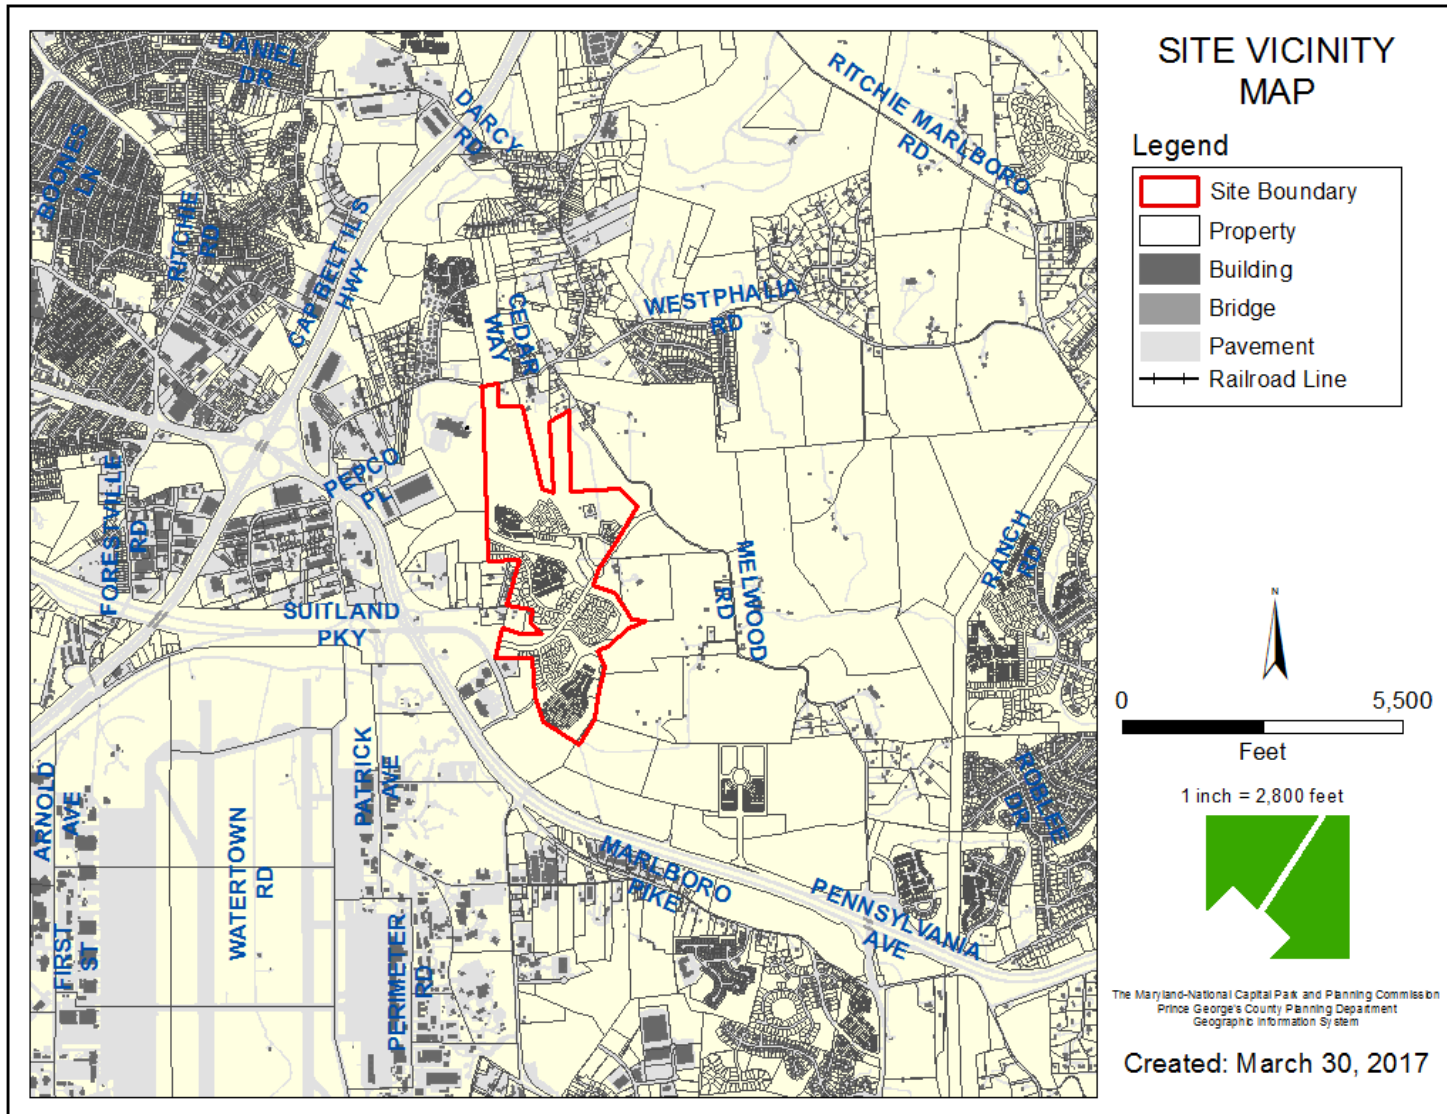


ZONING MAP

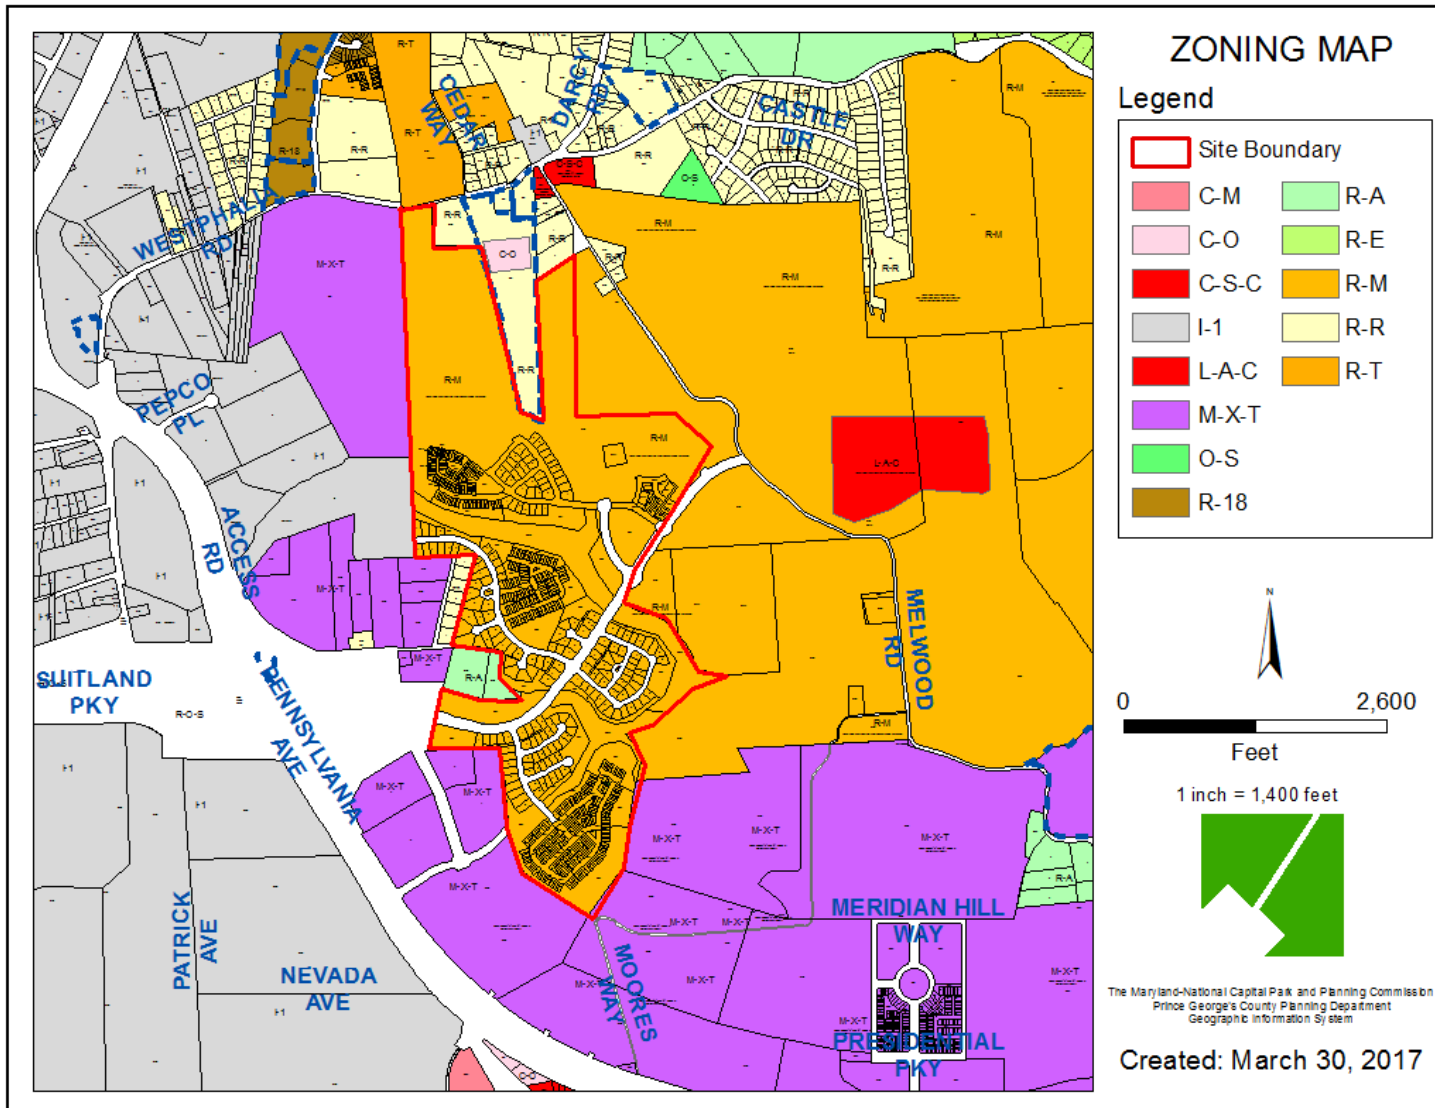


OVERLAY MAP

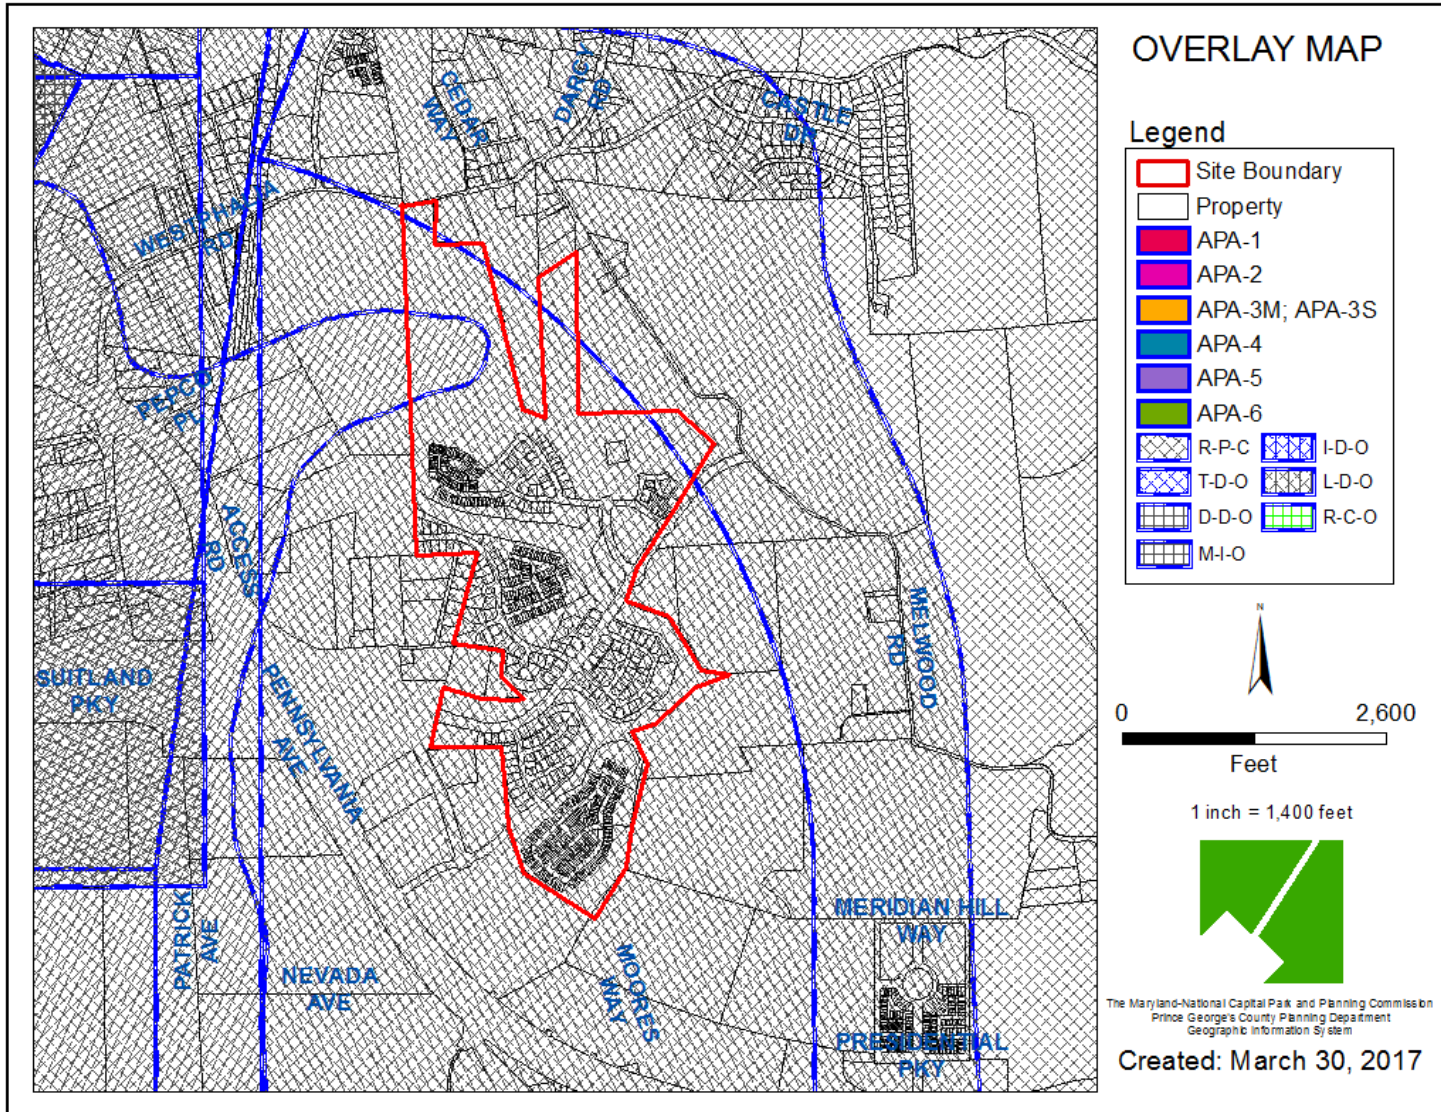


AERIAL MAP

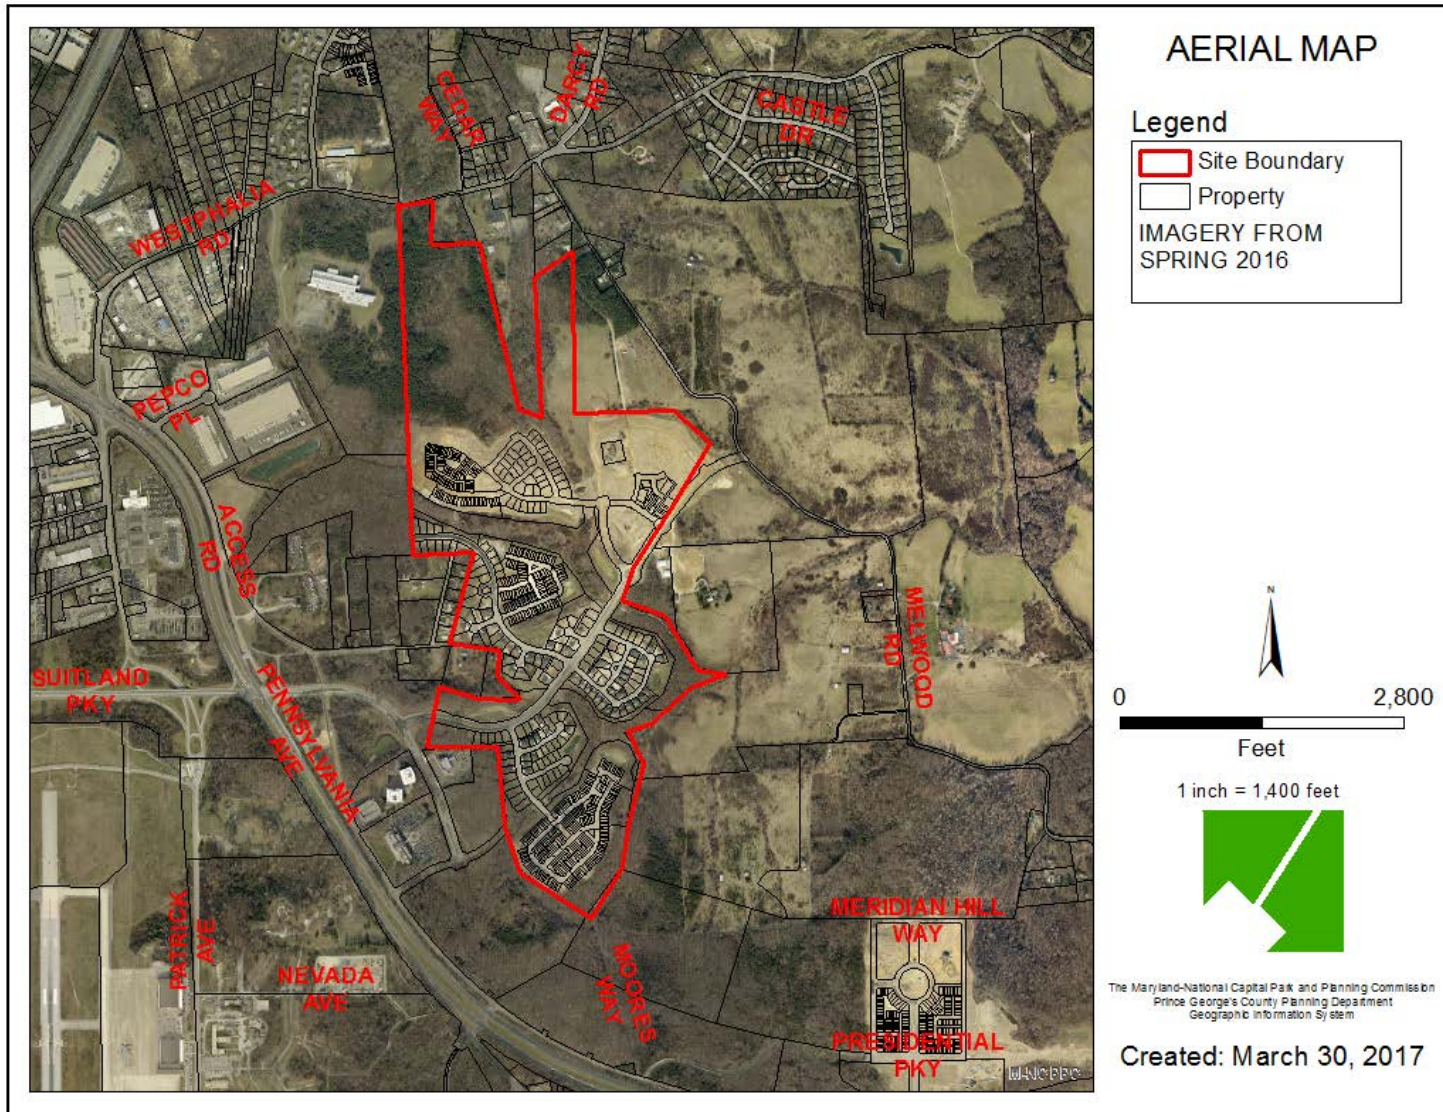

SITE MAP

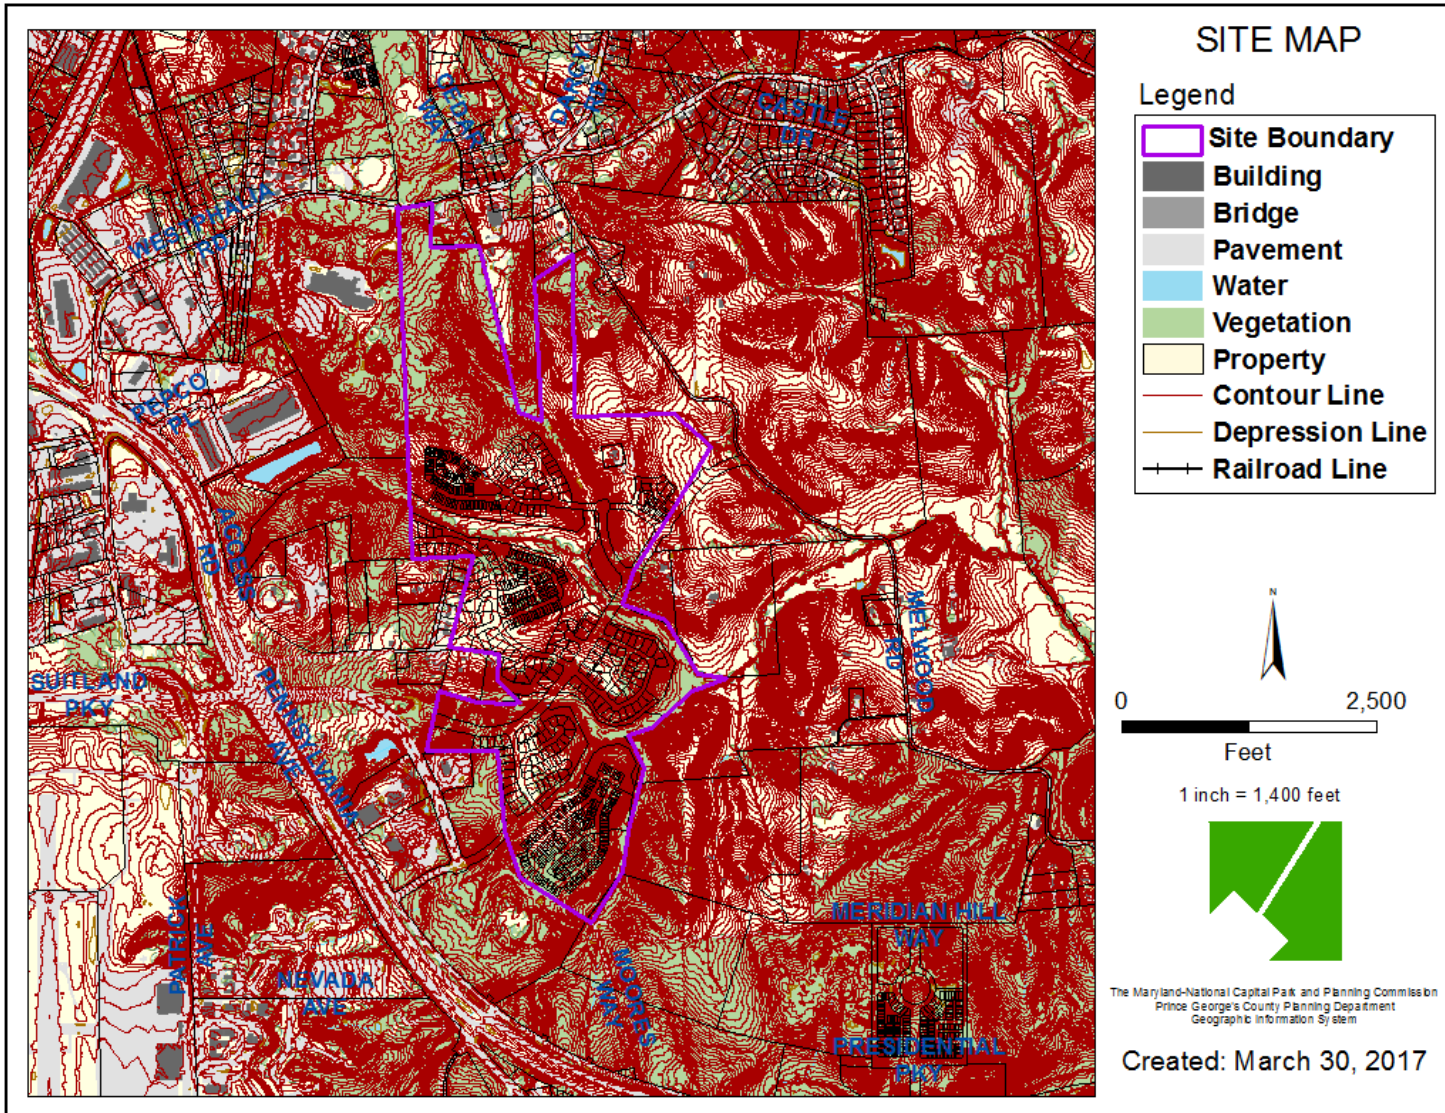

MASTER PLAN RIGHT-OF-WAY MAP

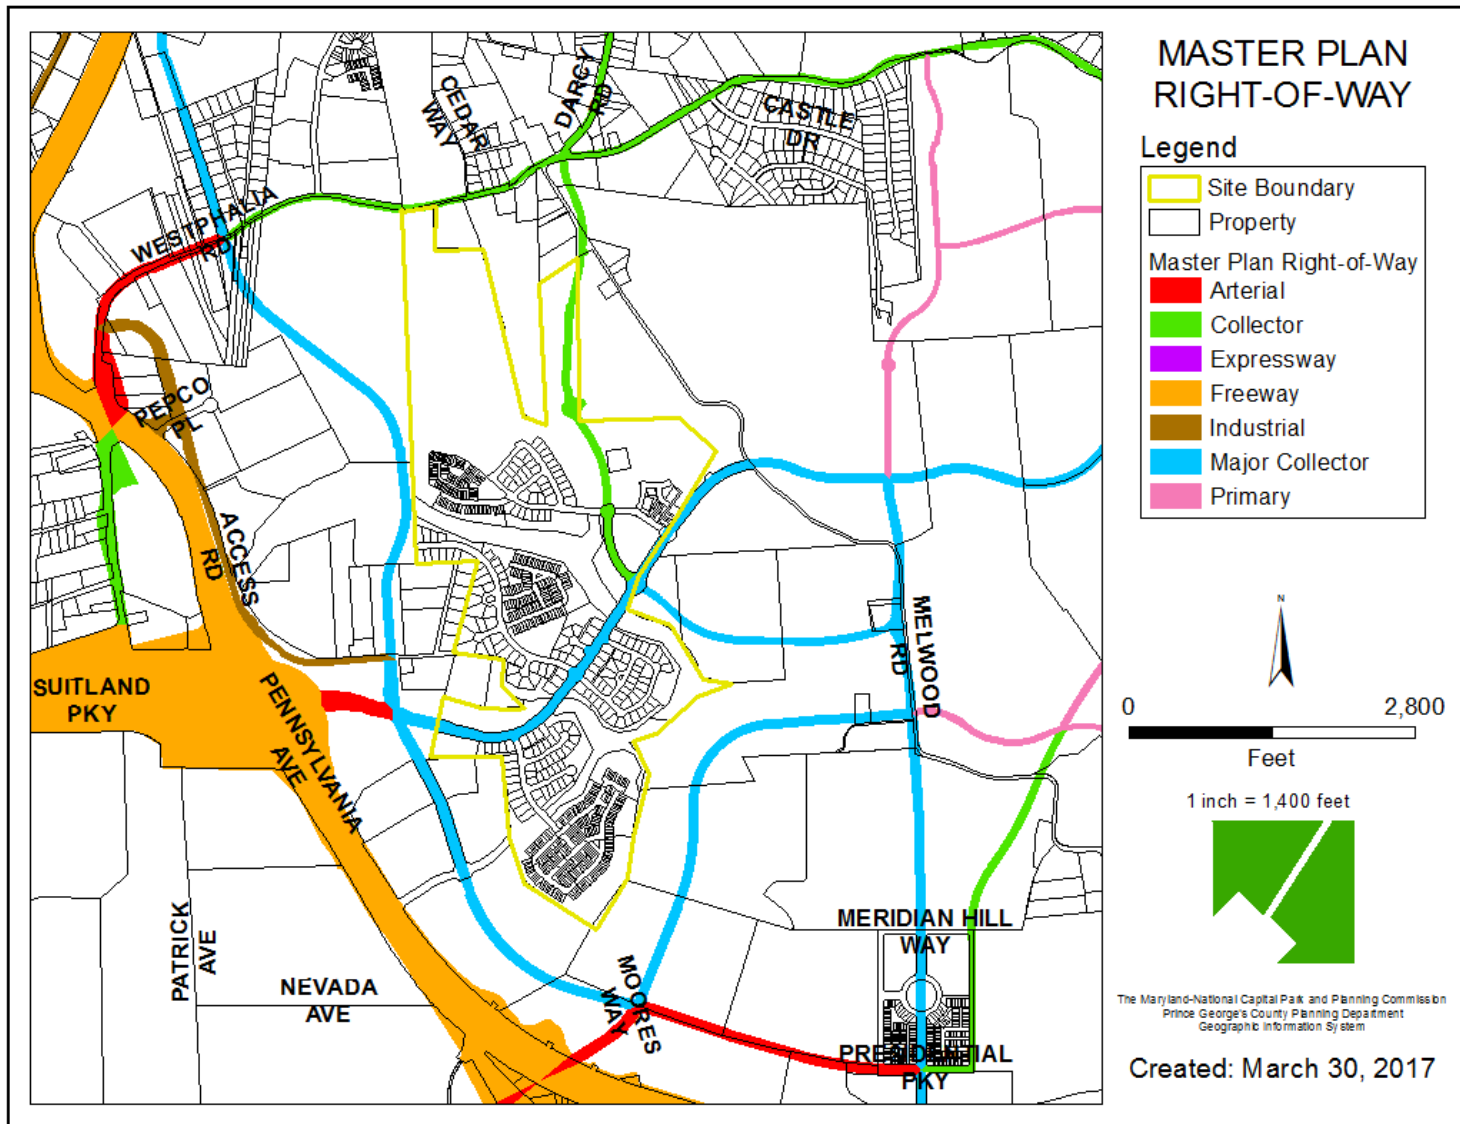

COLOR ELEVATIONS



ELEVATION #1

ELEVATION #2

ELEVATION #3


ELEVATION #1

ELEVATION #2

ELEVATION #4





LEFT END ELEVATION

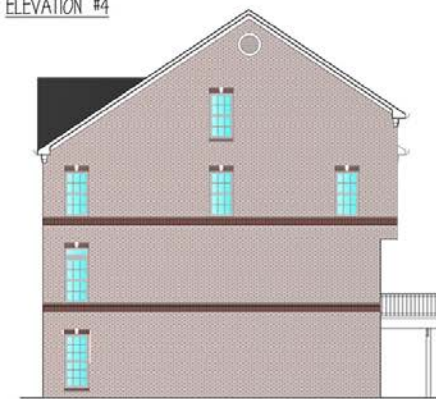

RIGHT END ELEVATION



ELEVATIONS-FRONT 1 & 2

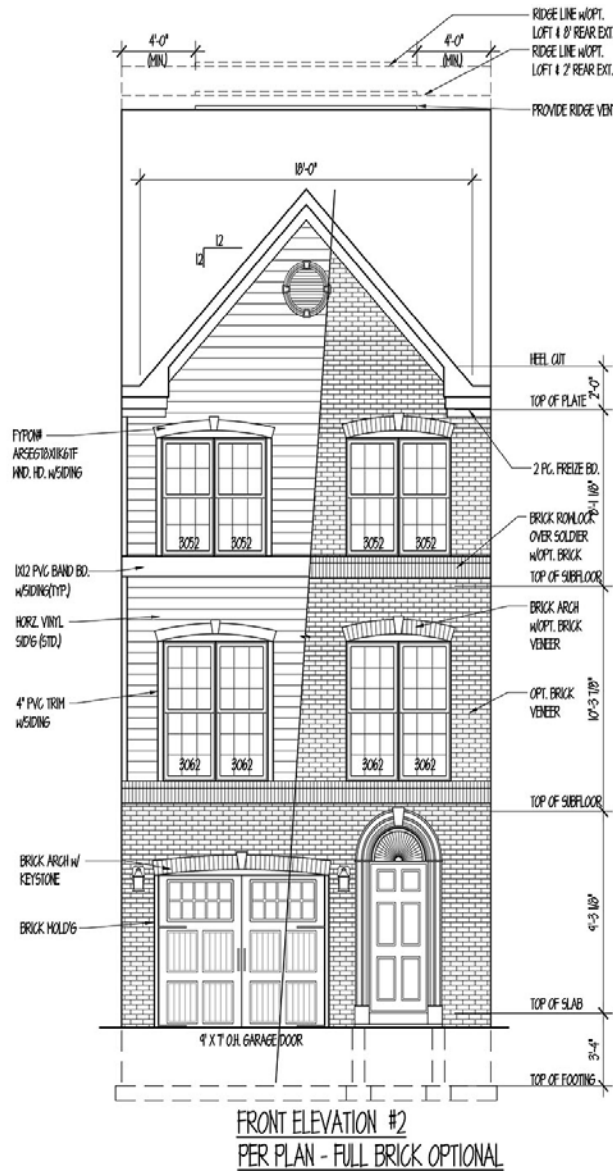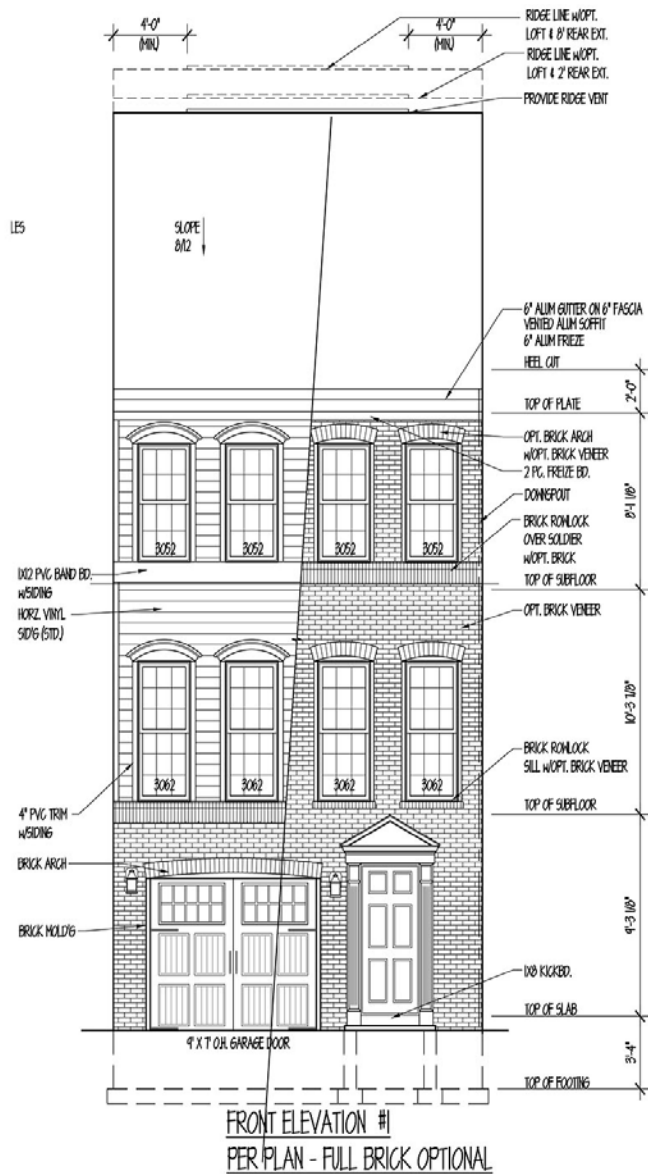

PROFESSIONAL CERTIFICATION: I CERTIFY THAT THESE DOCUMENTS WERE PREPARED OR APPROVED BY ME, AND THAT I AM A DULY LICENSED ARCHITECT UNDER THE LAWS OF THE STATE OF MARYLAND, LICENSE # 3367-R, EXPIRATION DATE 10/7/19

dw taylor
associates inc
ARCHITECT

5024 DORSEY HALL DR. SUITE 203 ELLICOTT CITY, MD 21042
P. (410) 964 1181 F. (410) 997 2924 www.deltaylor.com

BID & PERMIT

REVISIONS	
date	remarks

drawn by BB	checked by
scale 1/4" = 1'-0"	date 06-25-2018

PROJECT TITLE

HAVERFORD HOMES THE 'PARK'

CONTENT

ELEVATIONS #1 & 2

PROJECT NUMBER	DRAWING NUMBER
----------------	----------------



1853

A|.|a



DRD
THE
DEVELOPMENT
REVIEW
DIVISION

ELEVATIONS-FRONT 3 & 4

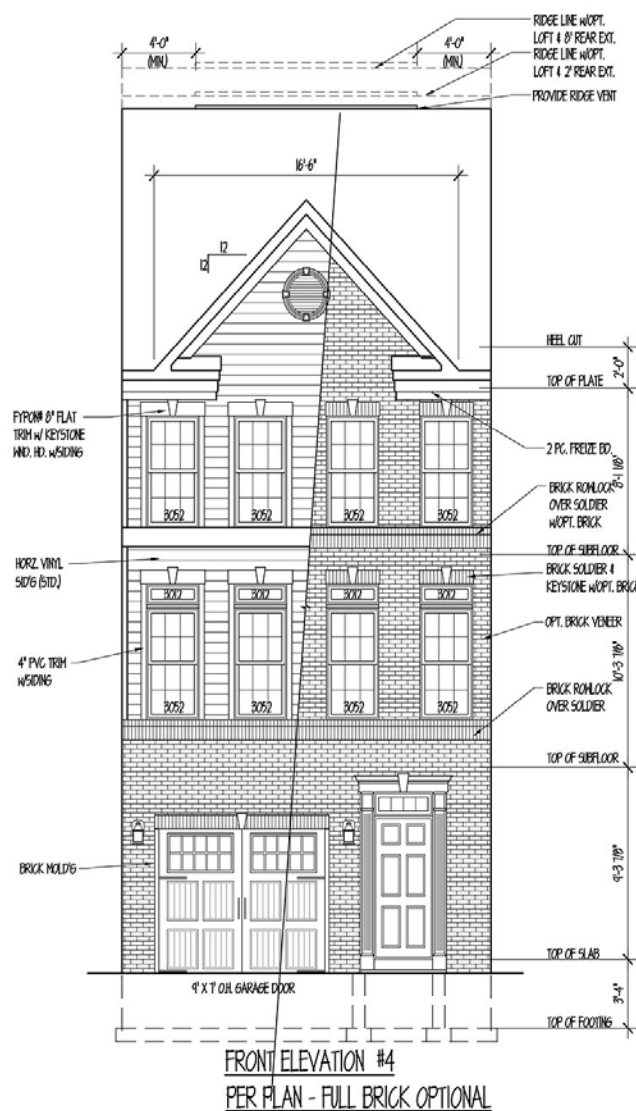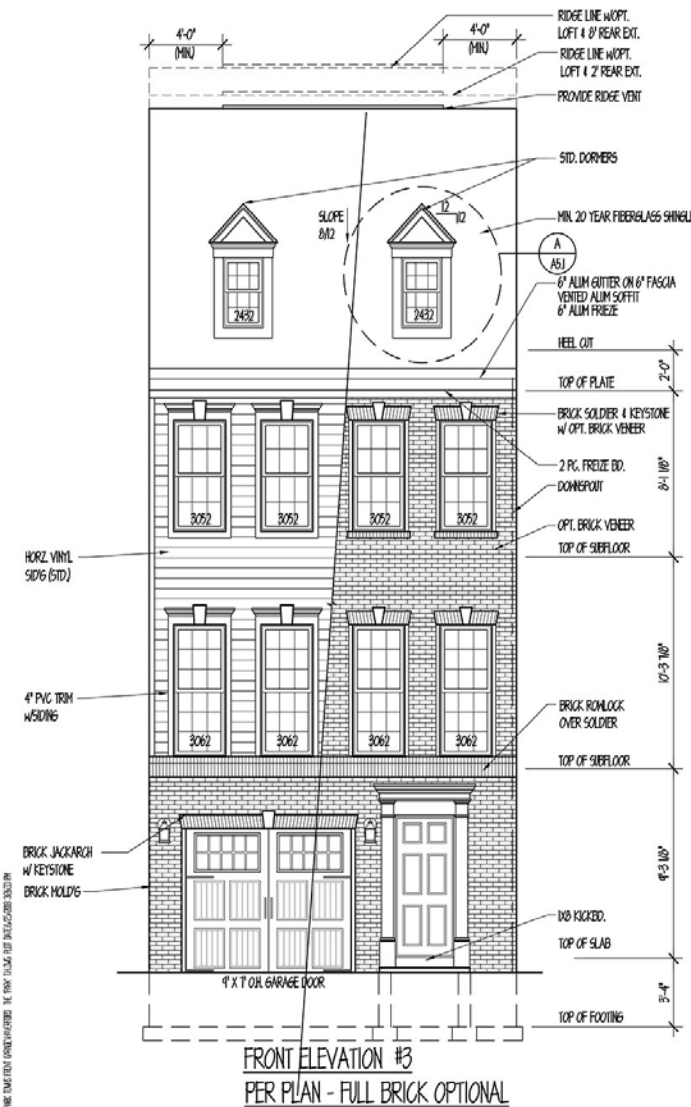

PROFESSIONAL CERTIFICATION: I CERTIFY THAT THESE DOCUMENTS WERE PREPARED OR APPROVED BY ME AND THAT I AM A DULY LICENSED ARCHITECT UNDER THE LAWS OF THE STATE OF MARYLAND LICENSE # 3303-A, EXPIRATION DATE: 10/27/19

dw taylor
associates inc
ARCHITECT

5024 DORSEY HILL DR. SUITE 203 ELICOTT CITY, MD 21042
P: (410) 964-1181 F: (410) 997-2924 www.dwtaylor.com

BID & PERMIT

REVISIONS	
date	remarks

drawn by	EB	checked by	
scale	1/4" = 1'-0"	date	06-25-2018

PROJECT TITLE

HAVERFORD HOMES
THE 'PARK'

CONTENT


ELEVATIONS #3 & 4

PROJECT NUMBER DRAWING NUMBER

1853

A1.2

ELEVATIONS-STANDARD LEFT END UNIT

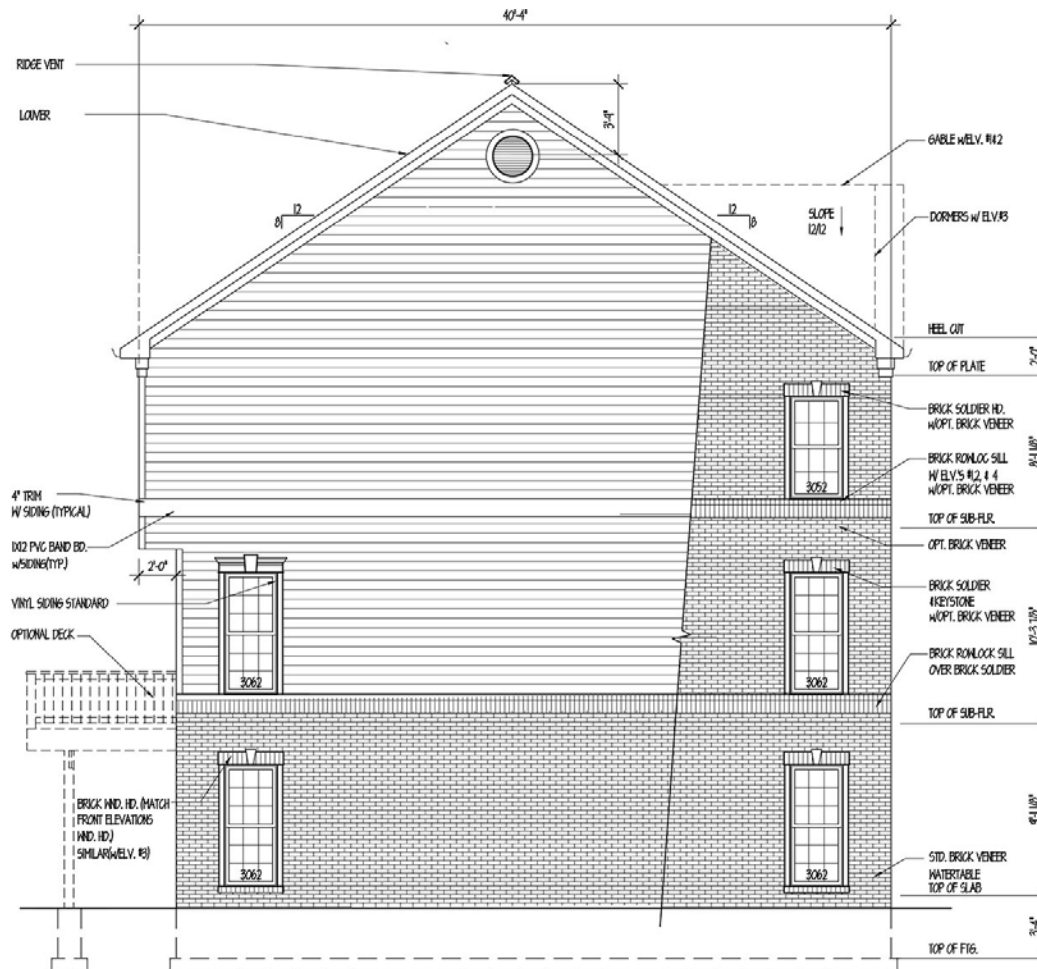

STD. LEFT END UNIT ELEVATION

SHOWN AS ELEVATION #4
HATCH SIDE UNIT ELY.
HATCH HEAD W/ FRONT
UNIT ELY. HATCH HEAD

PROFESSIONAL CERTIFICATION: I CERTIFY THAT THESE DOCUMENTS WERE PREPARED OR APPROVED BY ME AND THAT I AM A DULY LICENSED ARCHITECT UNDER THE LAWS OF THE STATE OF MARYLAND, LICENSE # 3367-B, EXPIRATION DATE 10/27/19.

dw taylor
associates inc
ARCHITECT

5024 DORSET HALL DR. SUITE 203 ELLICOTT CITY, MD 21042
(410) 584-1181 F. (410) 897-2924 www.dwtaylor.com

BID & PERMIT

REVISIONS	
DATE	REMARKS

drawn by	BB	checked by	
scale	1/4" = 1'-0"	date	06-25-2018

PROJECT TITLE


HAVERFORD HOMES
THE "PARK"

CONTENT

STD. LEFT END ELEVATION

PROJECT NUMBER	DRAWING NUMBER
1853	A1.3a

ELEVATIONS-LEFT END UNIT WITH 8' REAR EXTENSION

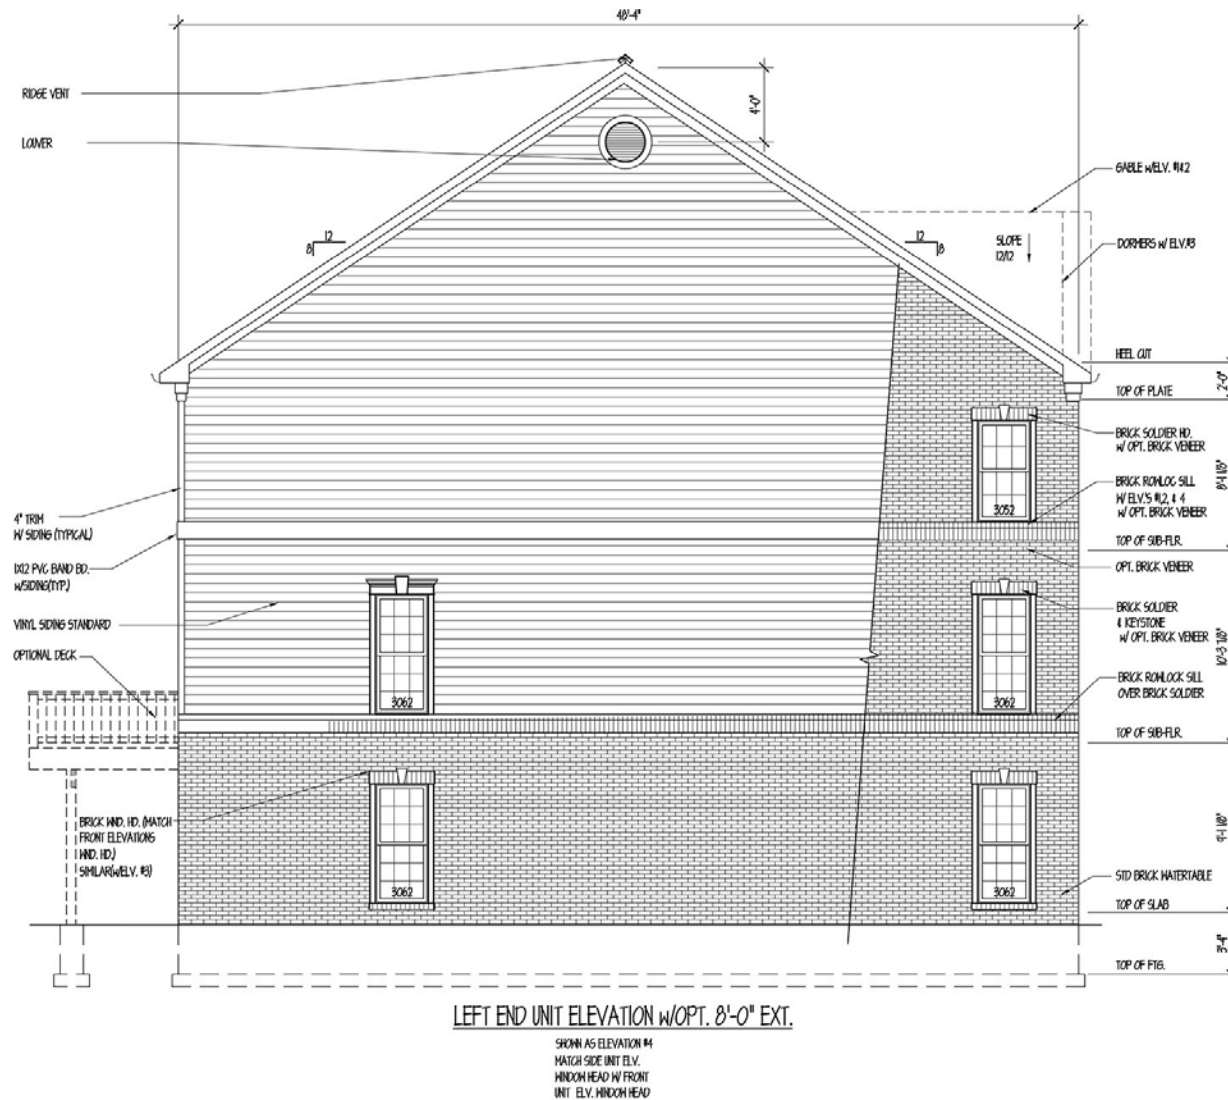

PROFESSIONAL CERTIFICATION: I CERTIFY THAT THESE DOCUMENTS WERE PREPARED BY ME OR UNDER MY CLOSE PERSONAL SUPERVISION AND THAT I AM A QUALIFIED ARCHITECT UNDER THE LAWS OF THE STATE OF MARYLAND, LICENSE # 13067-A, EXPIRATION DATE 10/31/19.

dw taylor
associates, inc
ARCHITECT

5624 CORSEY HALL DR. SUITE 203 ELICOTT CITY, MD 21042
PHONE: 301-511-1171 F. (410) 997-2924 www.dwtaylor.com

BID & PERMIT

REVISIONS	
date	remarks

Drawn by	BB	checked by	
scale	1/4" = 1'-0"	date	06-25-2018

PROJECT TITLE


HAVERFORD HOMES
THE 'PARK'

CONTENT

LEFT END ELEVATION
W/ OPT. 8'-0" REAR EXT.

PROJECT NUMBER	DRAWING NUMBER
1853	A1.3b

ELEVATIONS-LEFT END UNIT WITH 2' EXTENSION

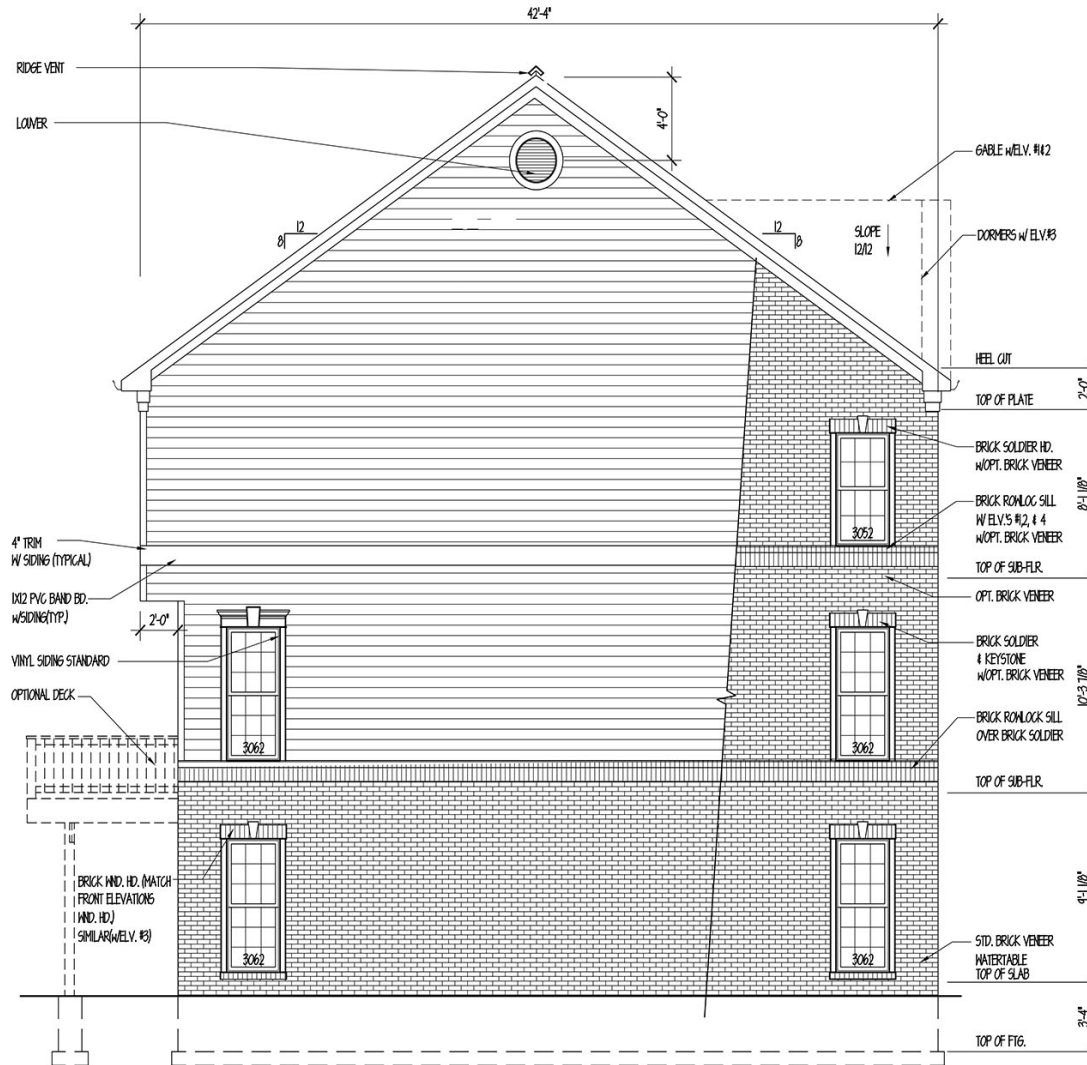

LEFT END UNIT ELEVATION

SHOWN AS ELEVATION #4
MATCH SIDE UNIT ELV.
WINDOW HEAD W/ FRONT
UNIT ELV. WINDOW HEAD

PROFESSIONAL CERTIFICATION: I CERTIFY THAT THESE DOCUMENTS WERE PREPARED OR APPROVED BY ME AND THAT I AM A DULY LICENSED ARCHITECT UNDER THE LAWS OF THE STATE OF MARYLAND, LICENSE # 3367-R, EXPIRATION DATE 10/7/19

dw taylor
associates inc
ARCHITECT

5024 DORSEY HALL DR. SUITE 203 ELLICOTT CITY, MD 21042
P.(410) 964 1181 F. (410) 997 2924 www.dwtaylor.com

BID & PERMIT

[illegible]

drawn by BB	checked by
scale $1/4" = 1'-0"$	date 06-25-2018

PROJECT TITLE

Haverford Homes The 'Park'

CONTENTS

LEFT END ELEVATION
W/ OPT. 2'-0" REAR EXT.


PROJECT NUMBER	DRAWING NUMBER
----------------	----------------

1853

DRAWING NUMBER

 Al_3 

ELEVATIONS-LEFT END WITH OPTIONAL LOFT

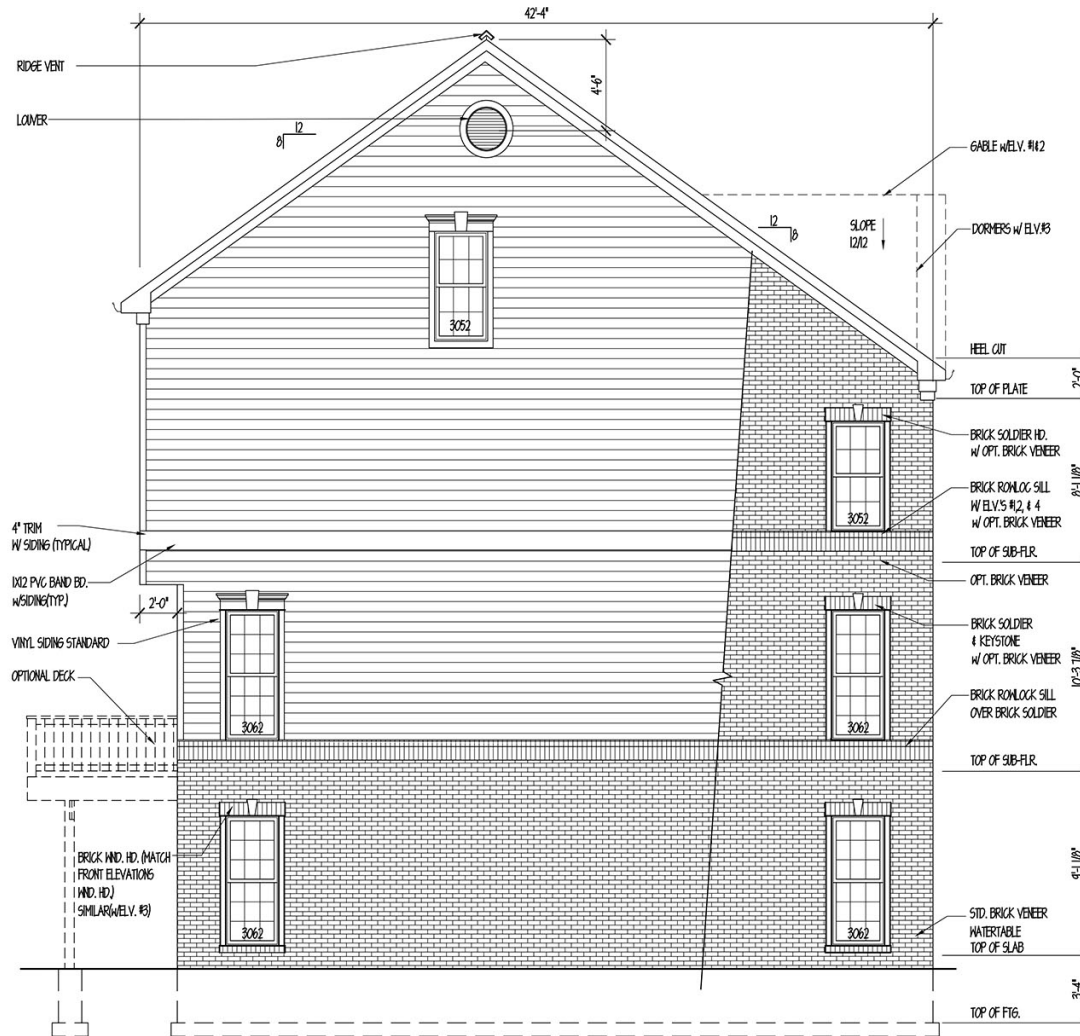

LEFT END UNIT ELEVATION w/ OPT. LOFT

SHOWN AS ELEVATION #4
MATCH SIDE UNIT ELY.
WINDOW HEAD W/ FRONT
UNIT ELY. WINDOW HEAD

PROFESSIONAL CERTIFICATION: I CERTIFY THAT THESE DOCUMENTS WERE PREPARED OR APPROVED BY ME AND THAT I AM A DULY LICENSED ARCHITECT UNDER THE LAWS OF THE STATE OF MARYLAND, LICENSE # 33807-A, EXPIRATION DATE 10/31/19.

dw taylor
associates, inc.
ARCHITECT

5024 DORSEY HALL DR. SUITE 203 ELLICOTT CITY, MD 21042
P (410) 964 1181 F (410) 997 2924 www.dwtaylor.com

BID & PERMIT

REVISIONS	
date	remarks

Drawn by	BB	checked by	
scale	1/4" = 1'-0"	date	06-25-2018

PROJECT TITLE


HAVERFORD HOMES
THE 'PARK'

CONTENT

LEFT END ELEVATION
W/ OPT. LOFT

PROJECT NUMBER	DRAWING NUMBER
1853	A1.3d

ELEVATIONS-LEFT END W/OPTIONAL 2' REAR EXTENSION AND LOFT

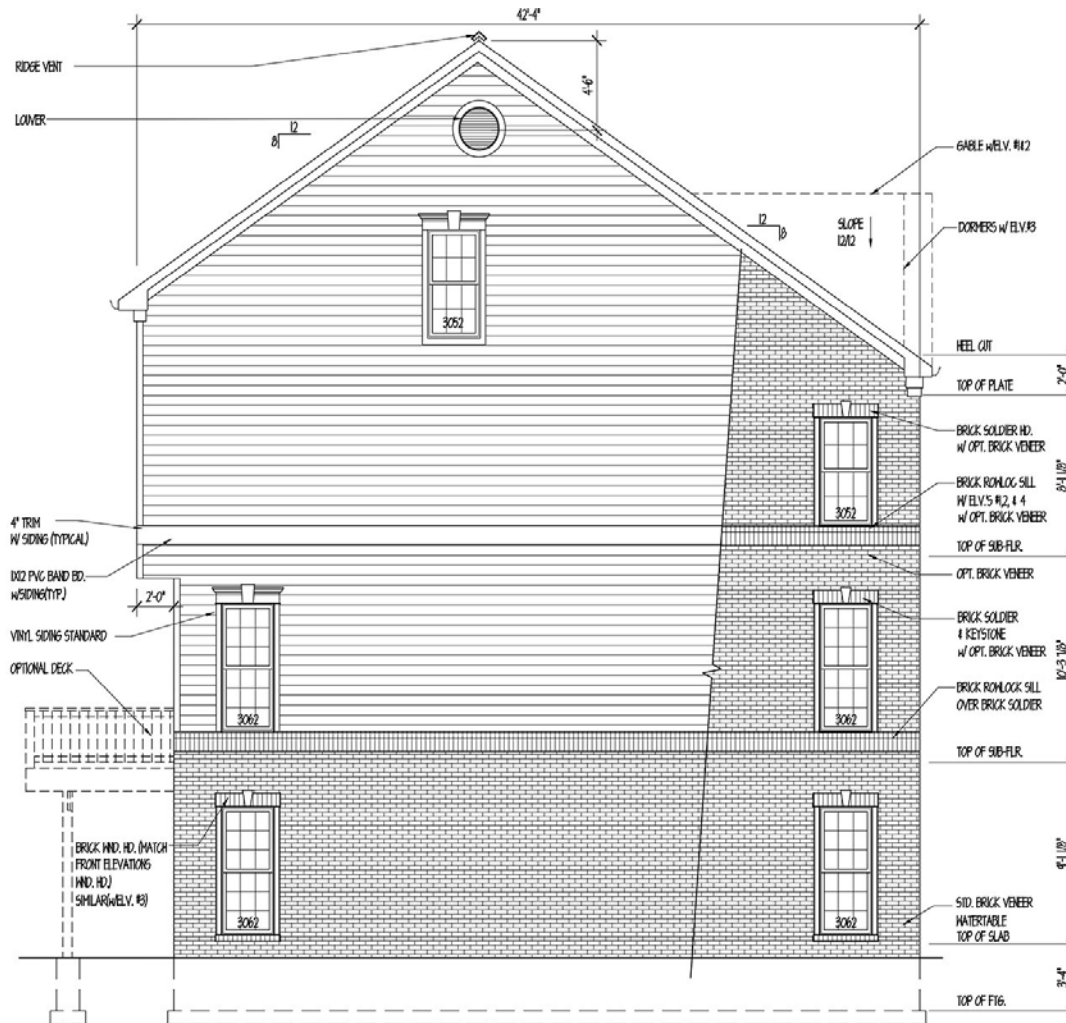

LEFT END UNIT ELEVATION w/ OPT. LOFT

SHOWN AS ELEVATION #4
MATCH SIDE UNIT ELEV.
HINDON HEAD W/ FRONT
UNIT ELEV. HINDON HEAD

PROFESSIONAL CERTIFICATION: I CERTIFY THAT THESE DOCUMENTS WERE PREPARED OR APPROVED BY ME AND THAT I AM A DULY LICENSED ARCHITECT UNDER THE LAWS OF THE STATE OF MARYLAND, LICENSE # 3300-46, EXPIRATION DATE 10/07/19.

dw taylor
associates, inc
ARCHITECT

5024 DORSEY HILL DR. SUITE 303 ELLICOTT CITY, MD 21042
P: 410 584 1181 F: 410 587 2524 www.dwtaylor.com

BID & PERMIT

REVISIONS	
date	remarks

drawn by BB	checked by
scale 1/4" = 1'-0"	date 06-25-2018

PROJECT TITLE


HAVERFORD HOMES
THE 'PARK'

CONTENT

LEFT END ELEVATION w/
OPT. 2' REAR EXT & LOFT

PROJECT NUMBER 1853	DRAWING NUMBER A1.3e
------------------------	-------------------------

Slide 17 of 22

 


BRICK SHOWN AS ELEVATION #1
MATCH SIDE UNIT ELEV.
WINDOW HEAD W/ FRONT
UNIT FLV. WINDOW HEAD



DRD
THE
DEVELOPMENT
REVIEW
DIVISION

ELEVATIONS-RIGHT END W/OPTIONAL 8' REAR EXTENSION

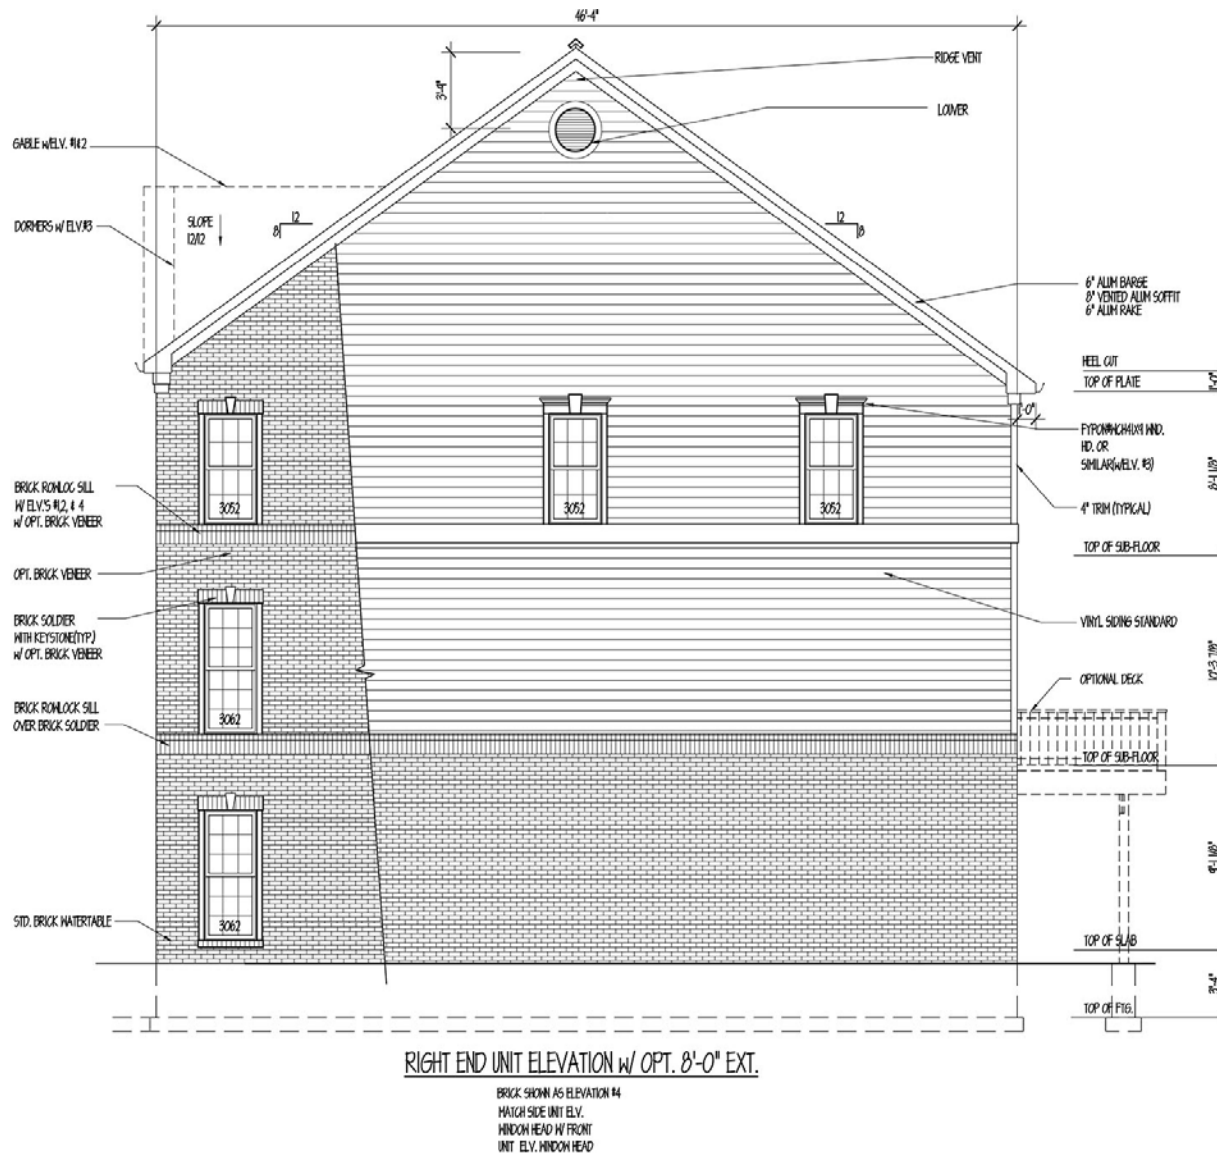

PROFESSIONAL CERTIFICATION: I CERTIFY THAT THESE DOCUMENTS WERE PREPARED OR APPROVED BY ME AND THAT I AM A DULY LICENSED ARCHITECT UNDER THE LAWS OF THE STATE OF MARYLAND, LICENSE # 3502-A, EXPIRATION DATE 10/31/2019.

dw taylor
associates, inc
ARCHITECT

5024 DORSEY HILL DR. SUITE 205 ELIJAH CITY, MD 21042
P: (410) 364-1181 F: (410) 897-2524 www.dwtaylor.com

BID & PERMIT

REVISIONS	
date	remarks

drawn by	DB	checked by	
scale	1/4" = 1'-0"	date	06-25-2018

PROJECT TITLE
HAVERFORD HOMES THE 'PARK'

CONTENT
RIGHT END ELEVATION w/ OPT. 8'-0" REAR EXT.

PROJECT NUMBER	DRAWING NUMBER
1853	A1.4b



dw taylor
associates inc
ARCHITECT

5034 DORSEY HALL DR. SUITE 203 ELLICOTT CITY, MD 21042
P. (410) 964 1181 F. (410) 967 2924 www.dwtaylor.com


BID & PERMIT

PROJECT TITLE
Haverford Homes The 'Park'

CONTENT

RIGHT END ELEVATION
W/ OPT. 2'-0" REAR EXT.

PROJECT NUMBER	DRAWING NUMBER
1853	A1.4c

 

5024 DORSEY HALL DR. SUITE 203 ELLICOTT CITY, MD 21042
P.(410) 954 1181 F. (410) 997 2924 www.dwtaylor.com

[illegible]

drawn by  checked by

scale	1/4" = 1'-0"	date	06-25-2018
-------	--------------	------	------------

Haverford homes the 'Park'

RIGHT END ELEVATION
W/ OPT. LOFT


PROJECT NUMBER	DRAWING NUMBER
----------------	----------------

1853	Al.4d
------	-------



DRD
THE
DEVELOPMENT
REVIEW
DIVISION

ELEVATIONS-RIGHT END W/OPTIONAL 2' REAR EXTENSION AND &LOFT

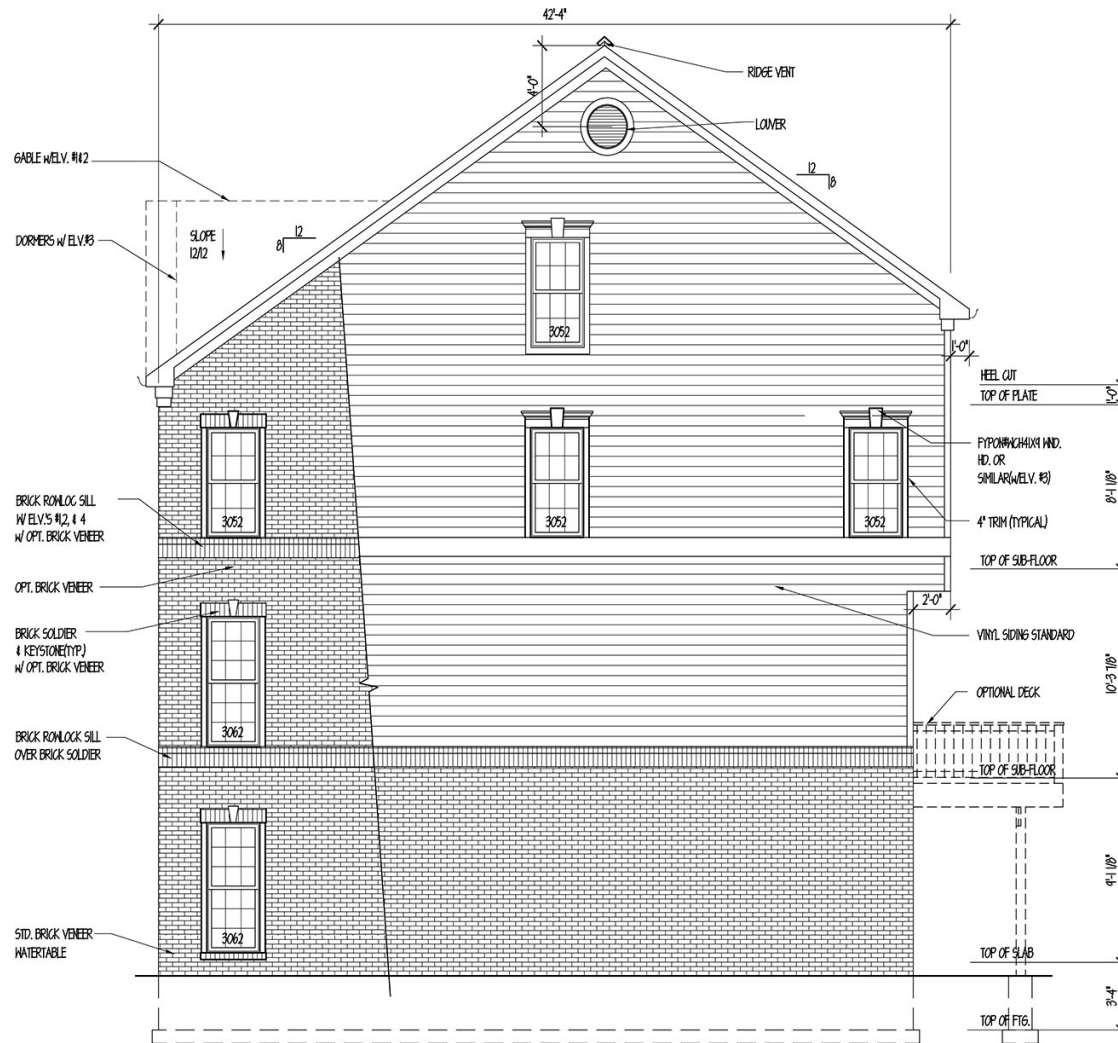

RIGHT END UNIT ELEVATION w/ OPT. LOFT

BRICK SHOWN AS ELEVATION #1
MATCH SIDE UNIT ELY.
WINDOW HEAD W/ FRONT
UNIT ELY. WINDOW HEAD

PROFESSIONAL CERTIFICATION: I CERTIFY THAT THESE DOCUMENTS WERE PREPARED OR APPROVED BY ME AND THAT I AM A DULY LICENSED ARCHITECT UNDER THE LAWS OF THE STATE OF MARYLAND, LICENSE # 3367-R, EXPIRATION DATE 10/7/19

dw taylor
associates inc
ARCHITECT

5024 DORSEY HALL DR. SUITE 203 ELLICOTT CITY, MD 21042
P.(410) 964 1181 F. (410) 997 2924 www.dwtaylor.com

BID & PERMIT

[illegible]

drawn by checked by

BB	
----	--

scale	$1/4" = 1'-0"$	date	06-25-2018
-------	----------------	------	------------

PROJECT TITLE

Haverford Homes
The 'Park'

CONTENT

RIGHT END ELEVATION w/
OPT. 2' REAR EXT. & LOFT



PROJECT NUMBER

DRAWING NUMBER

1853

Al.4e

ELEVATIONS-REAR ELEVATIONS

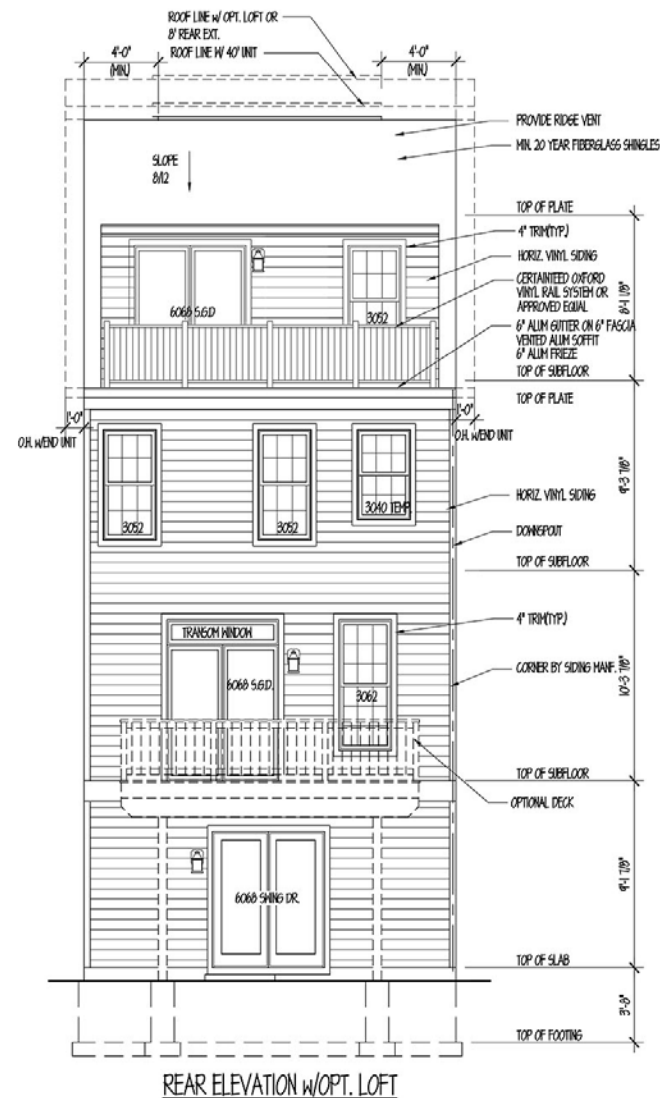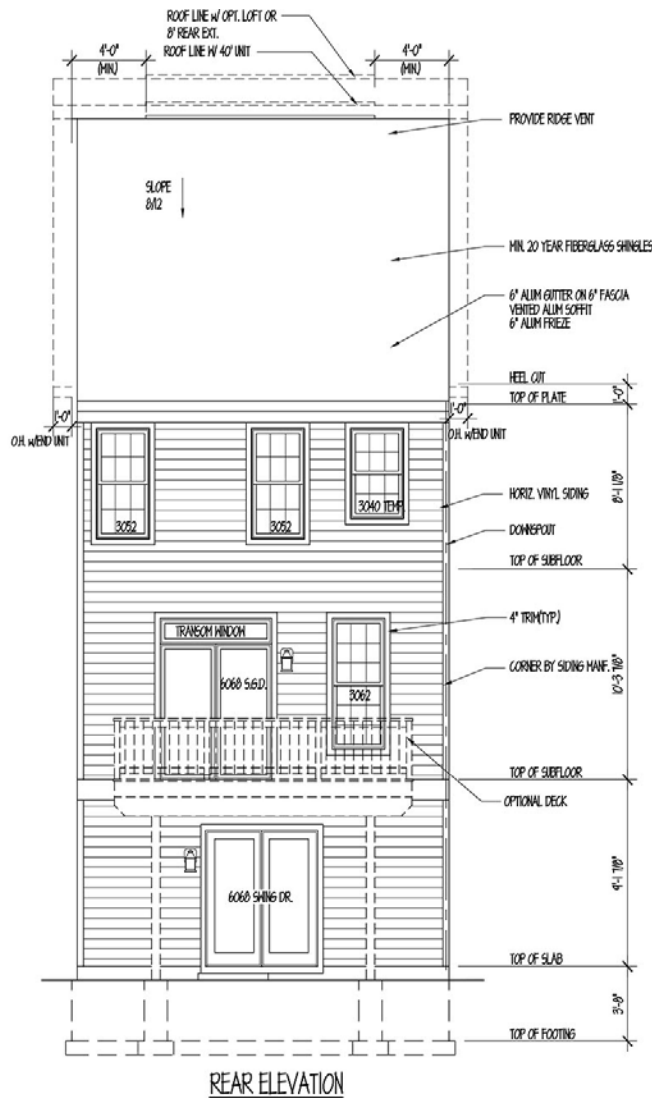

PROFESSIONAL CERTIFICATION: I CERTIFY THAT THESE DOCUMENTS WERE PREPARED OR APPROVED BY ME AND THAT I AM A DULY LICENSED ARCHITECT UNDER THE LAWS OF THE STATE OF MARYLAND, LICENSE # 2001-A, EXPIRATION DATE 10/31/19.

dw taylor
associates, inc.
ARCHITECT

5024 DORSEY HALL DR. SUITE 203 ELICOTT CITY, MD 21043
P (410) 964 1181 F. (410) 997 2924 www.dwtaylor.com

BID & PERMIT

REVISIONS	
date	remarks

drawn by	ED	checked by	
scale	1/4" = 1'-0"	date	06-25-2018

PROJECT TITLE
HAVERFORD HOMES THE 'PARK'

CONTENT
REAR ELEVATIONS

PROJECT NUMBER	DRAWING NUMBER
1853	A1.5