


ITEM:

CASE: SDP-1003-18


PARKSIDE SECTION 2

THE PRINCE GEORGE'S COUNTY PLANNING DEPARTMENT


GENERAL LOCATION MAP

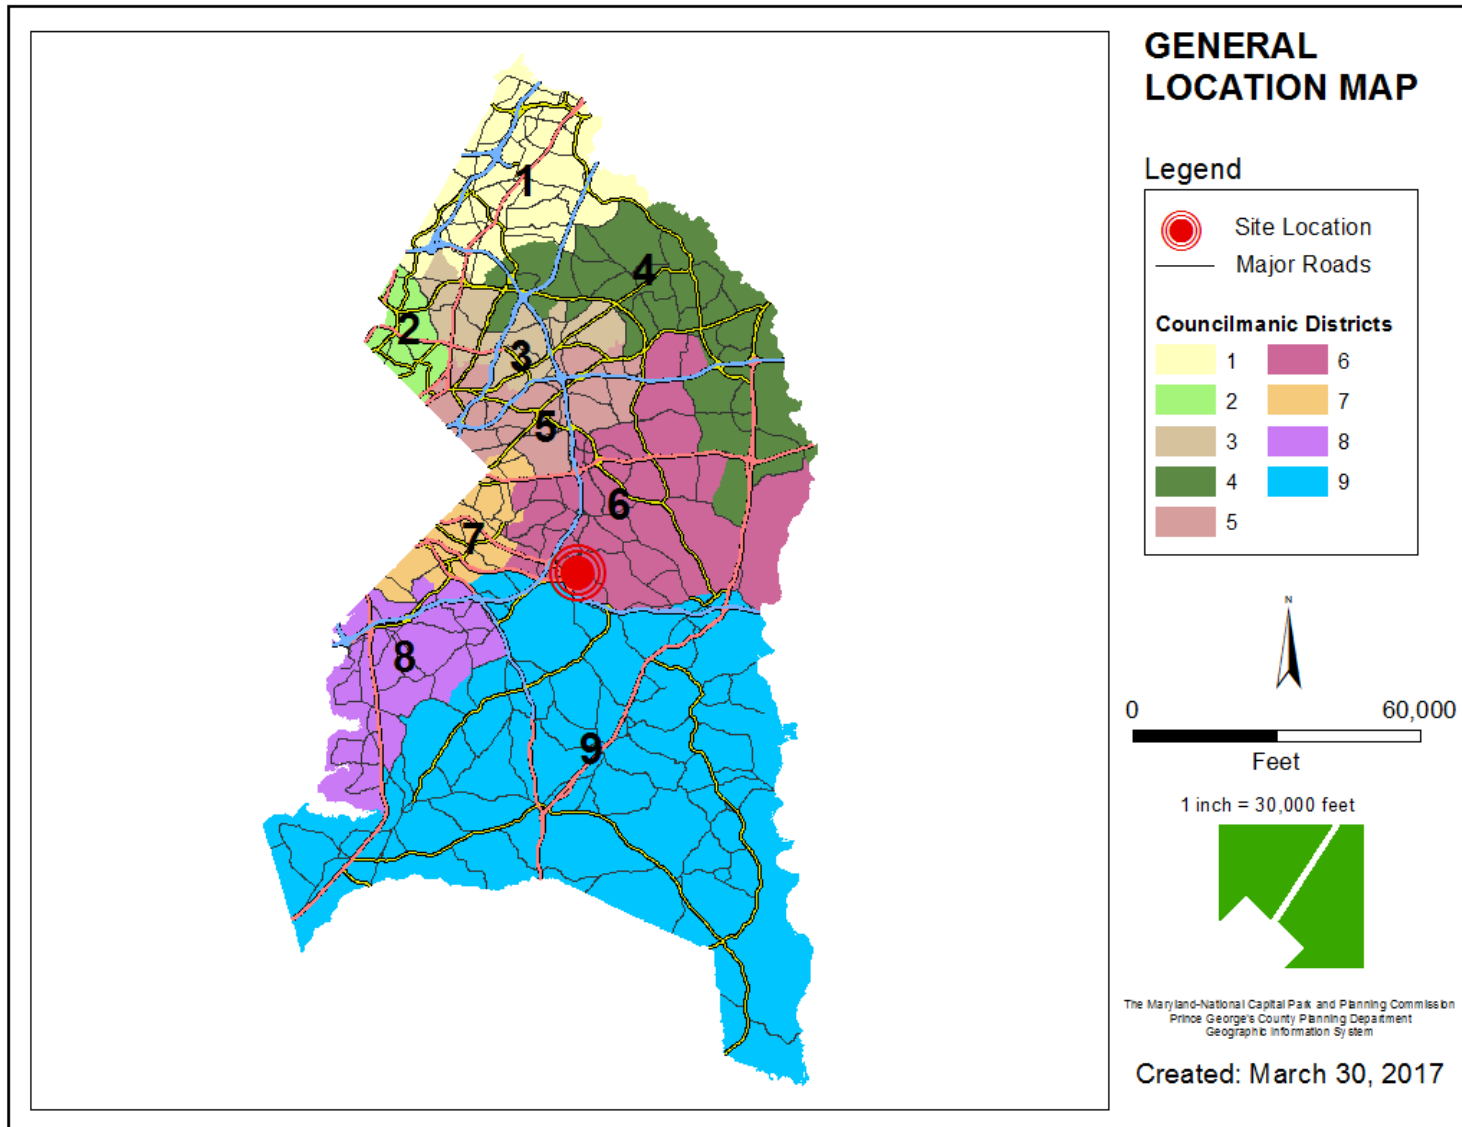


SITE VICINITY

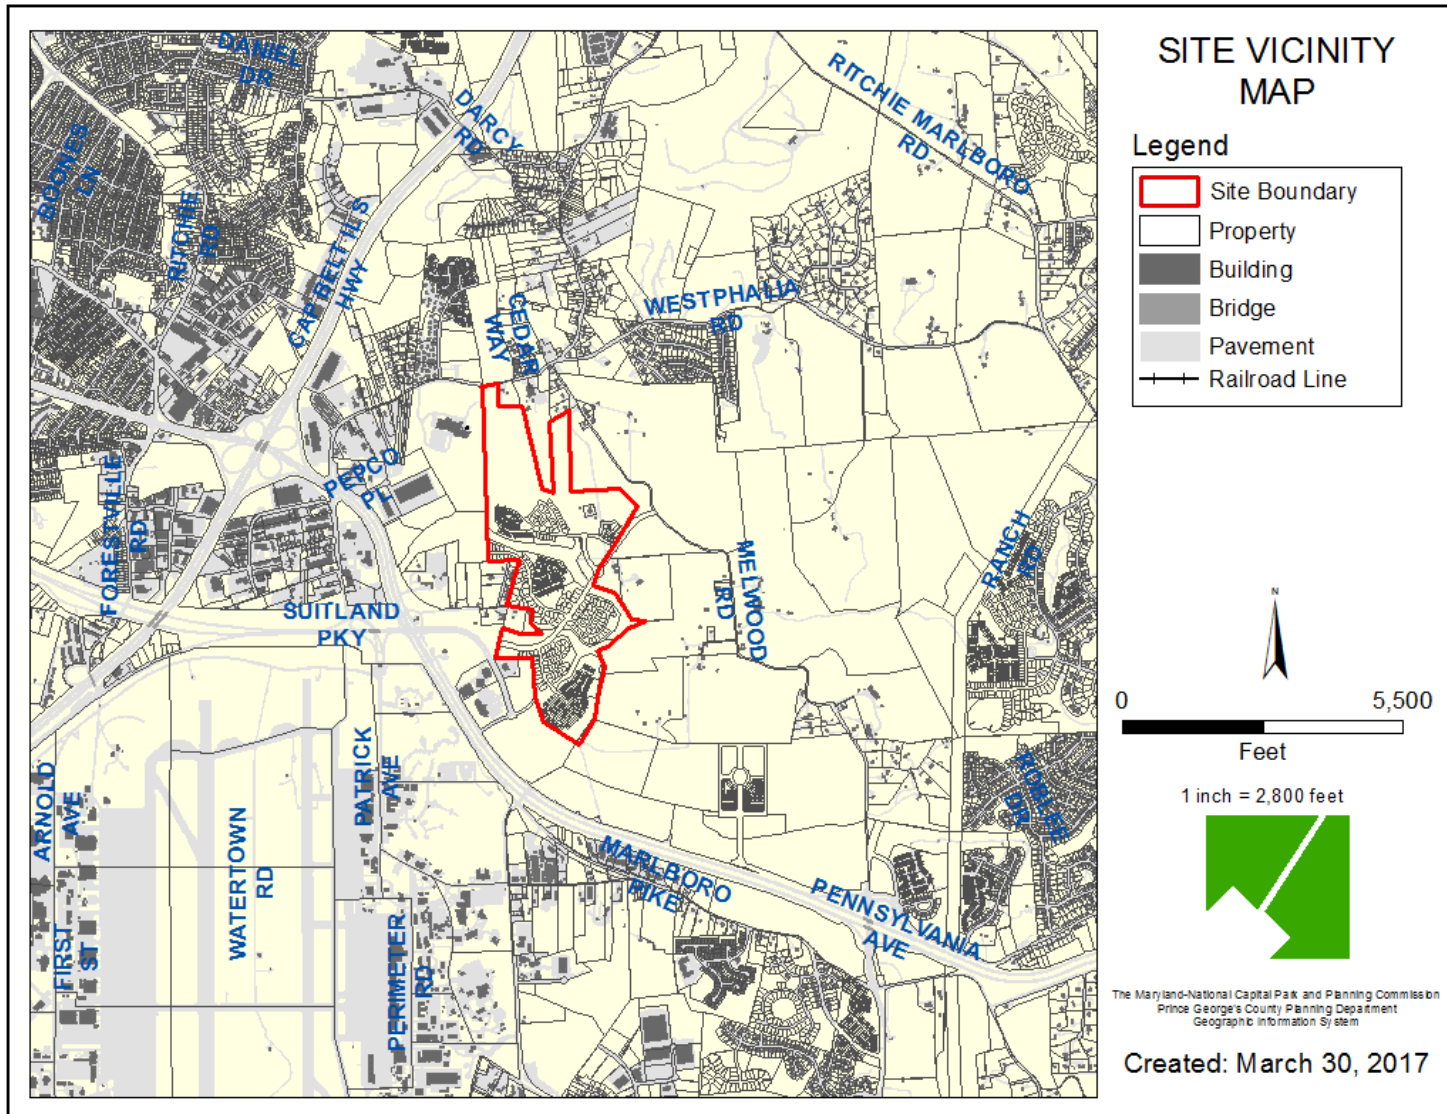

ZONING MAP

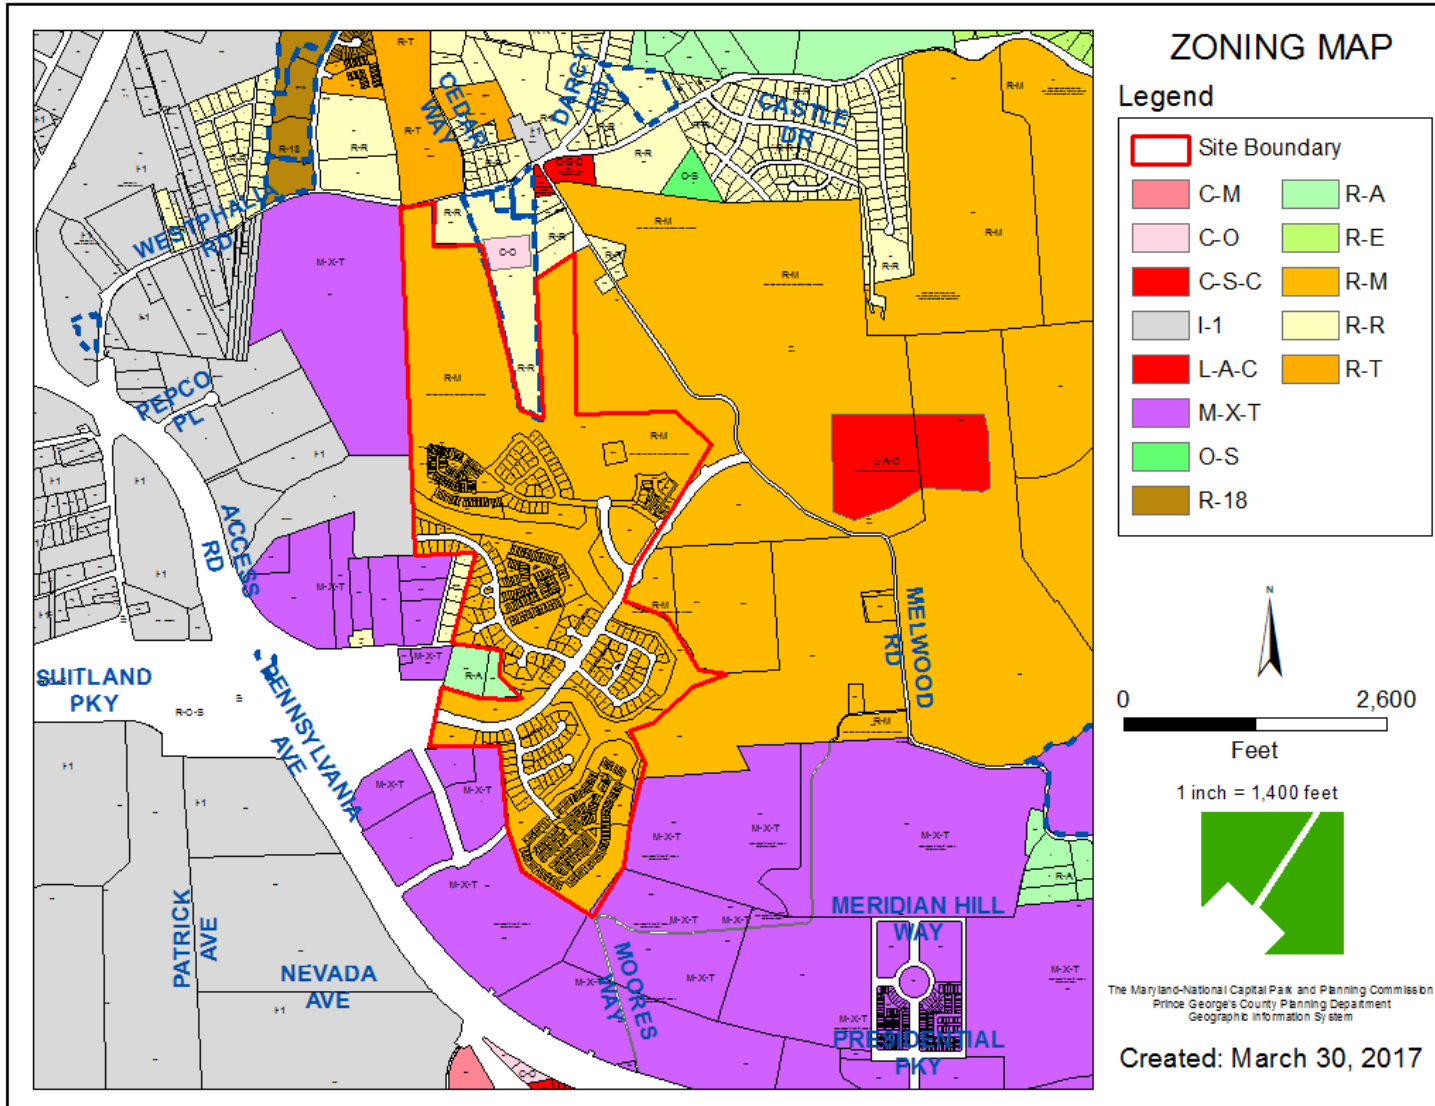


OVERLAY MAP

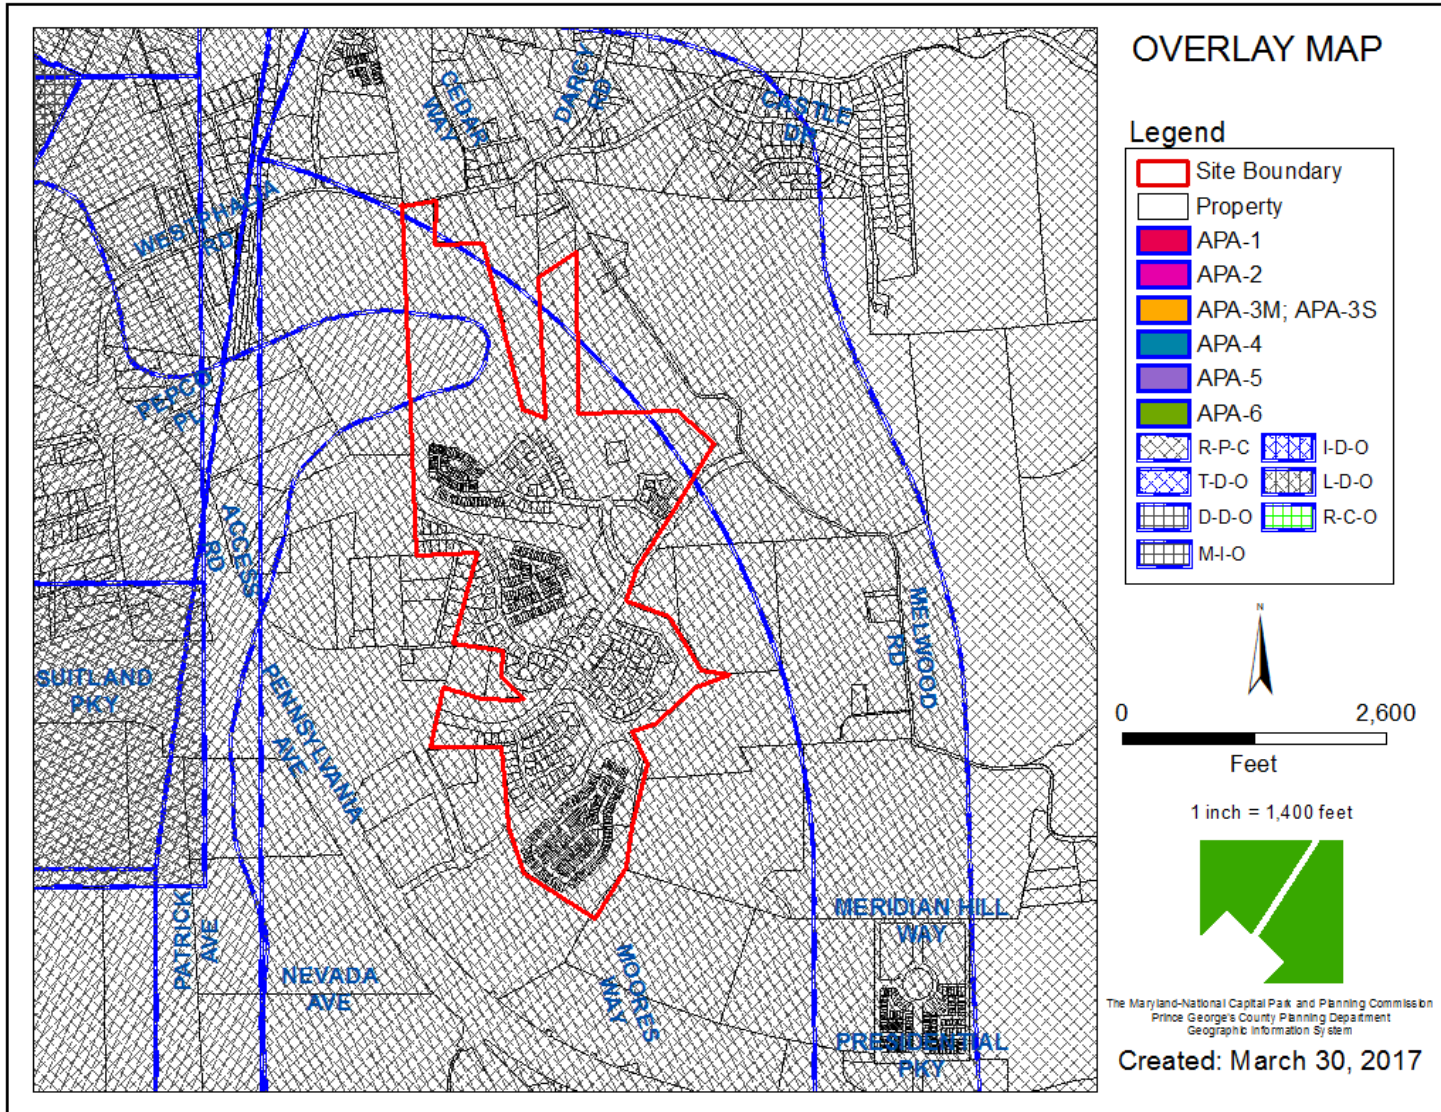




SITE MAP

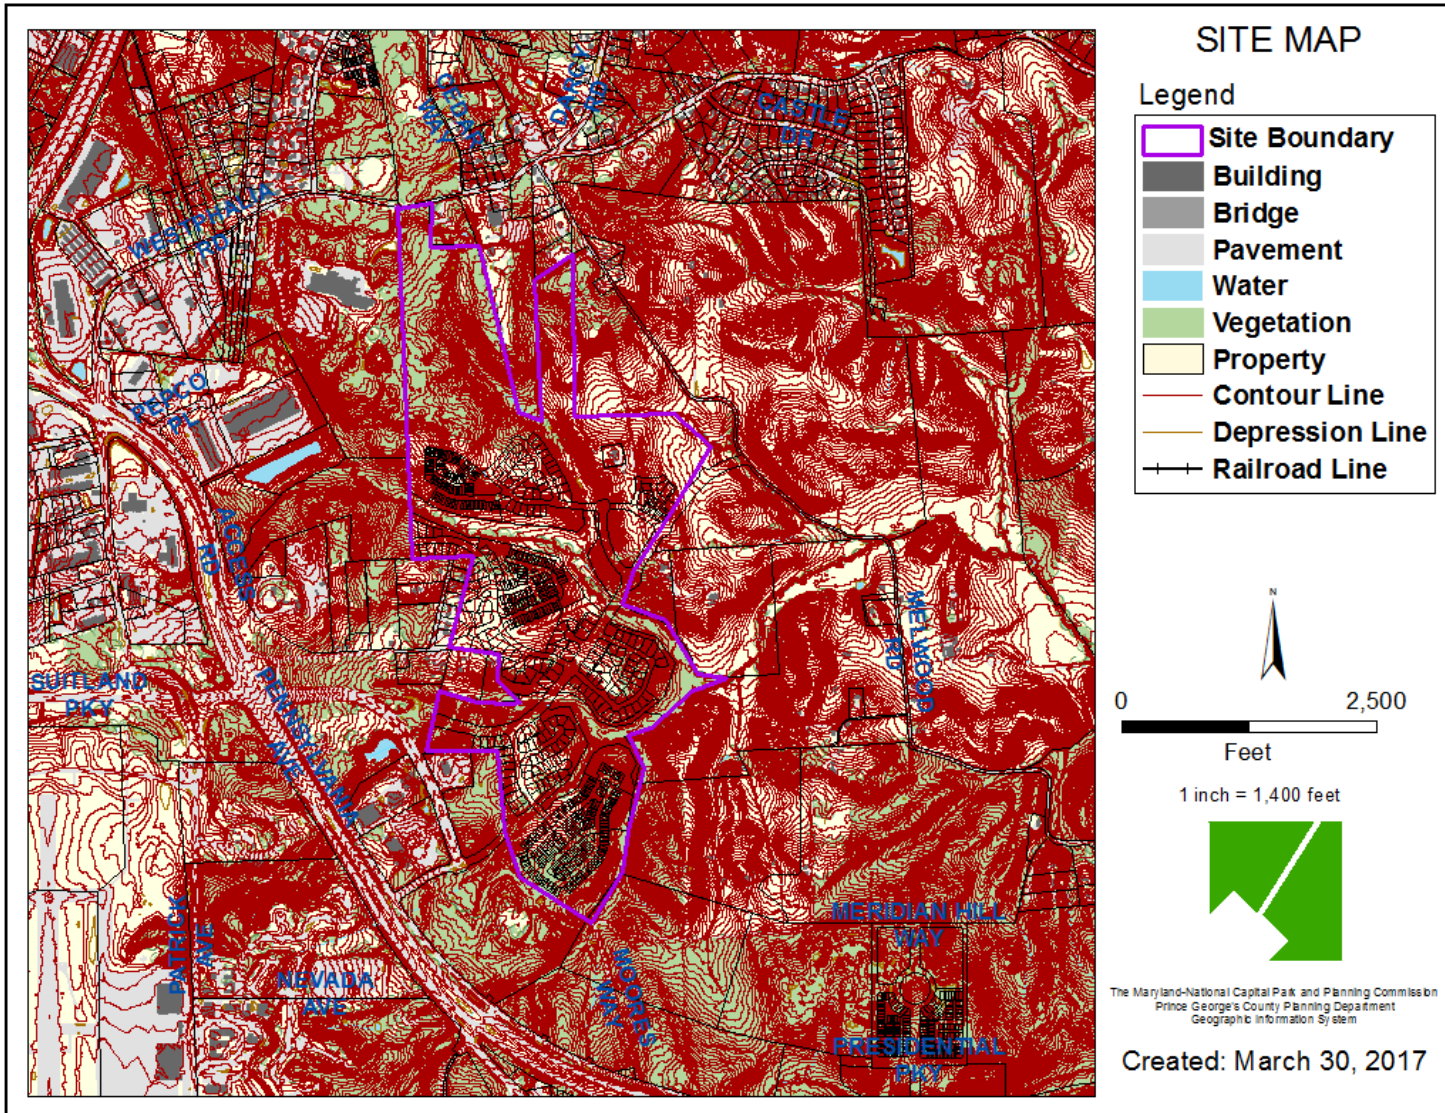

MASTER PLAN RIGHT-OF-WAY MAP

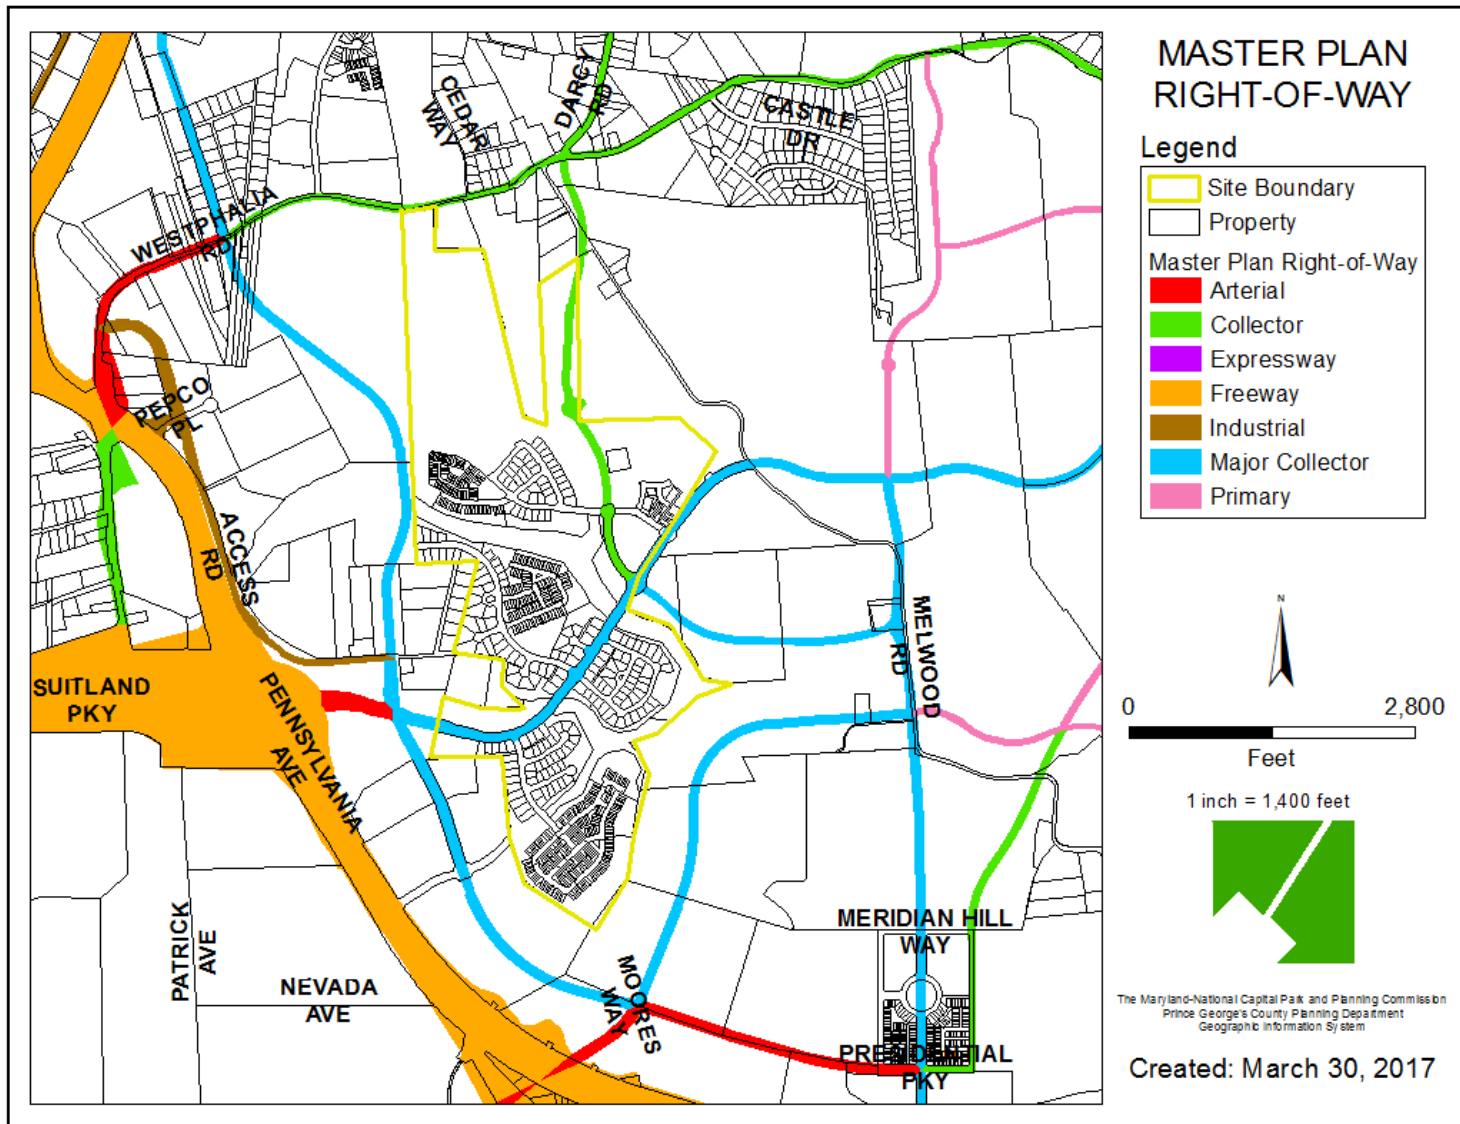

COLOR ELEVATIONS



ELEVATION #1

ELEVATION #2

ELEVATION #3


ELEVATION #1

ELEVATION #2

ELEVATION #4





LEFT END ELEVATION

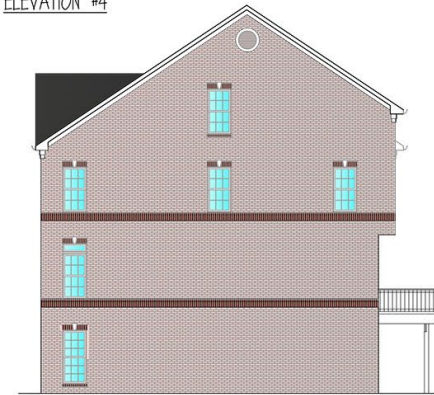

RIGHT END ELEVATION



ELEVATIONS-FRONT 3 & 4

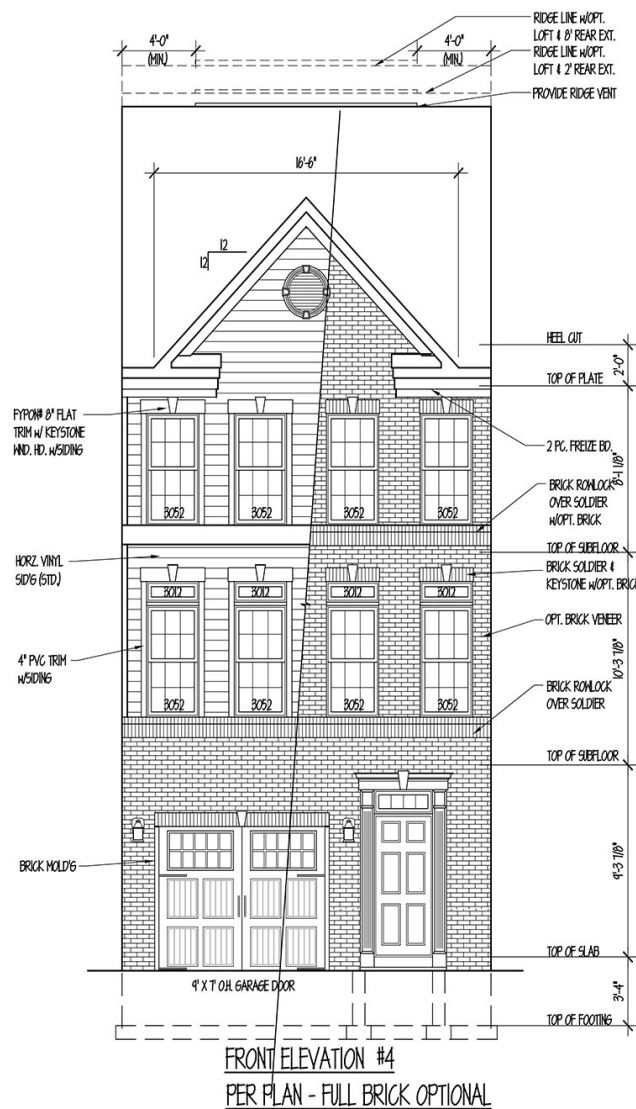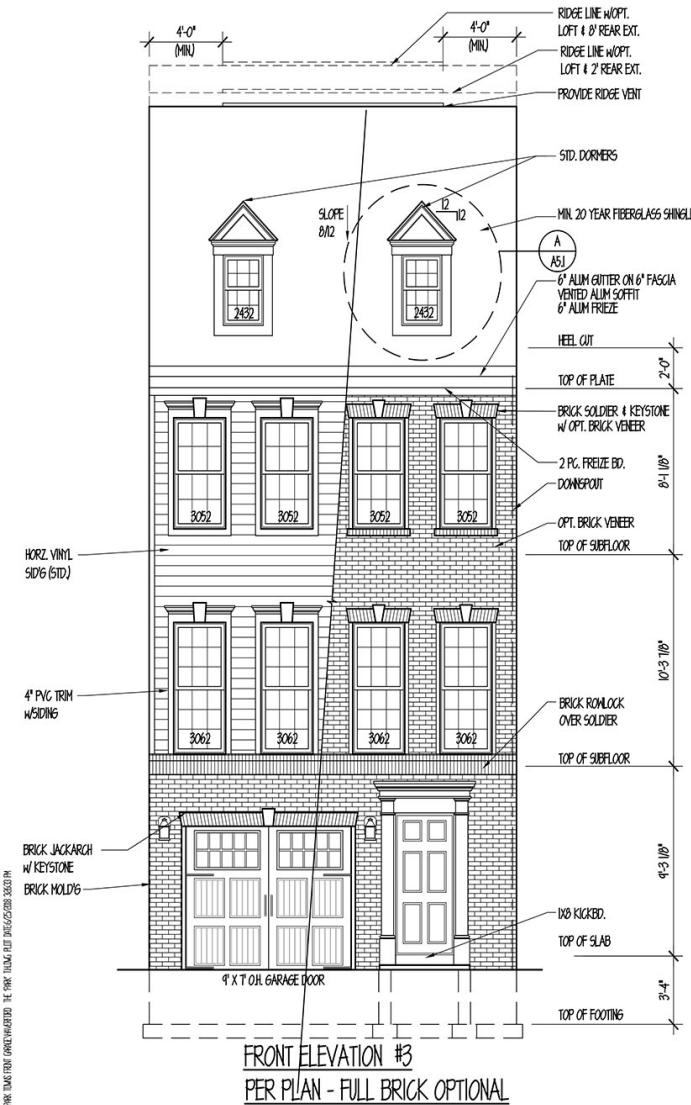

PROFESSIONAL CERTIFICATION: I CERTIFY THAT THESE DOCUMENTS WERE PREPARED OR APPROVED BY ME AND THAT I AM A DULY LICENSED ARCHITECT UNDER THE LAWS OF THE STATE OF MARYLAND, LICENSE # 3387-K, EXPIRATION DATE 10/7/19

dw taylor
associates inc
ARCHITECT

5024 DORSEY HALL DR. SUITE 203 ELICOTT CITY, MD 21042
P: (410) 964-1181 F: (410) 997-2924 www.dwtaylor.com

BID & PERMIT

REVISIONS	
date	remarks

drawn by	BB	checked by	
scale	1/4" = 1'-0"	date	06-25-2018

PROJECT TITLE

HAVERFORD HOMES
THE 'PARK'

CONTENT

ELEVATIONS #3 & 4


PROJECT NUMBER

1853

DRAWING NUMBER

A1.2

ELEVATIONS-STANDARD LEFT END UNIT

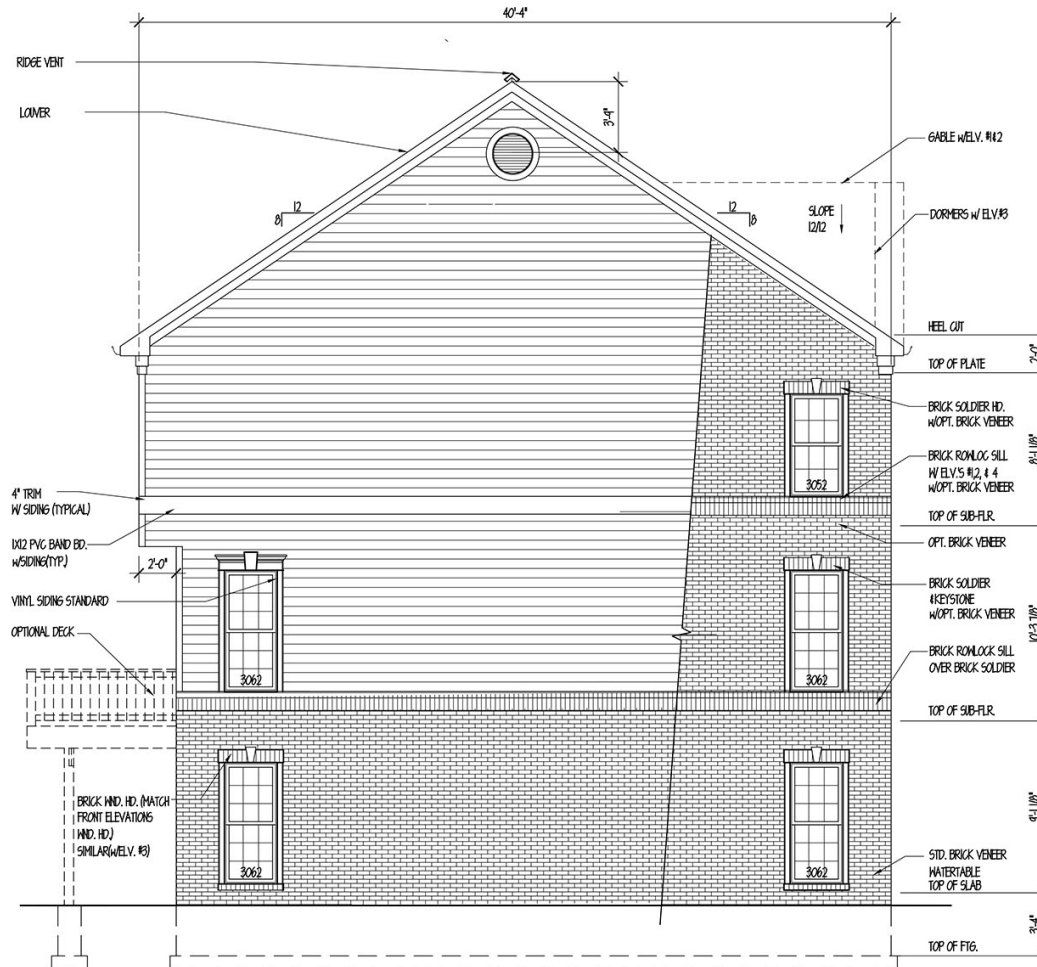

STD. LEFT END UNIT ELEVATION

SHOWN AS ELEVATION #4
MATCH SIDE UNIT ELY.
WINDOW HEAD W/ FRONT
UNIT ELY. WINDOW HEAD

PROFESSIONAL CERTIFICATION: I CERTIFY THAT THESE DOCUMENTS WERE PREPARED OR APPROVED BY ME AND THAT I AM A FULLY LICENSED ARCHITECT UNDER THE LAWS OF THE STATE OF MARYLAND, LICENSE # 3367-R, EXPIRATION DATE 10/27/19

dw taylor
associates, inc
ARCHITECT

5024 DORSETT HALL DR. SUITE 203 ELICOTT CITY, MD 21042
P: (410) 584-1181 F: (410) 897-2924 www.dwtaylor.com

BID & PERMIT

REVISIONS	
date	remarks

drawn by	BB	checked by	
scale	1/4" = 1'-0"	date	06-25-2018

PROJECT TITLE


HAVERFORD HOMES
THE "PARK"

CONTENT

STD. LEFT END ELEVATION

PROJECT NUMBER	DRAWING NUMBER
1853	A1.3a

ELEVATIONS-LEFT END UNIT WITH 8' REAR EXTENSION

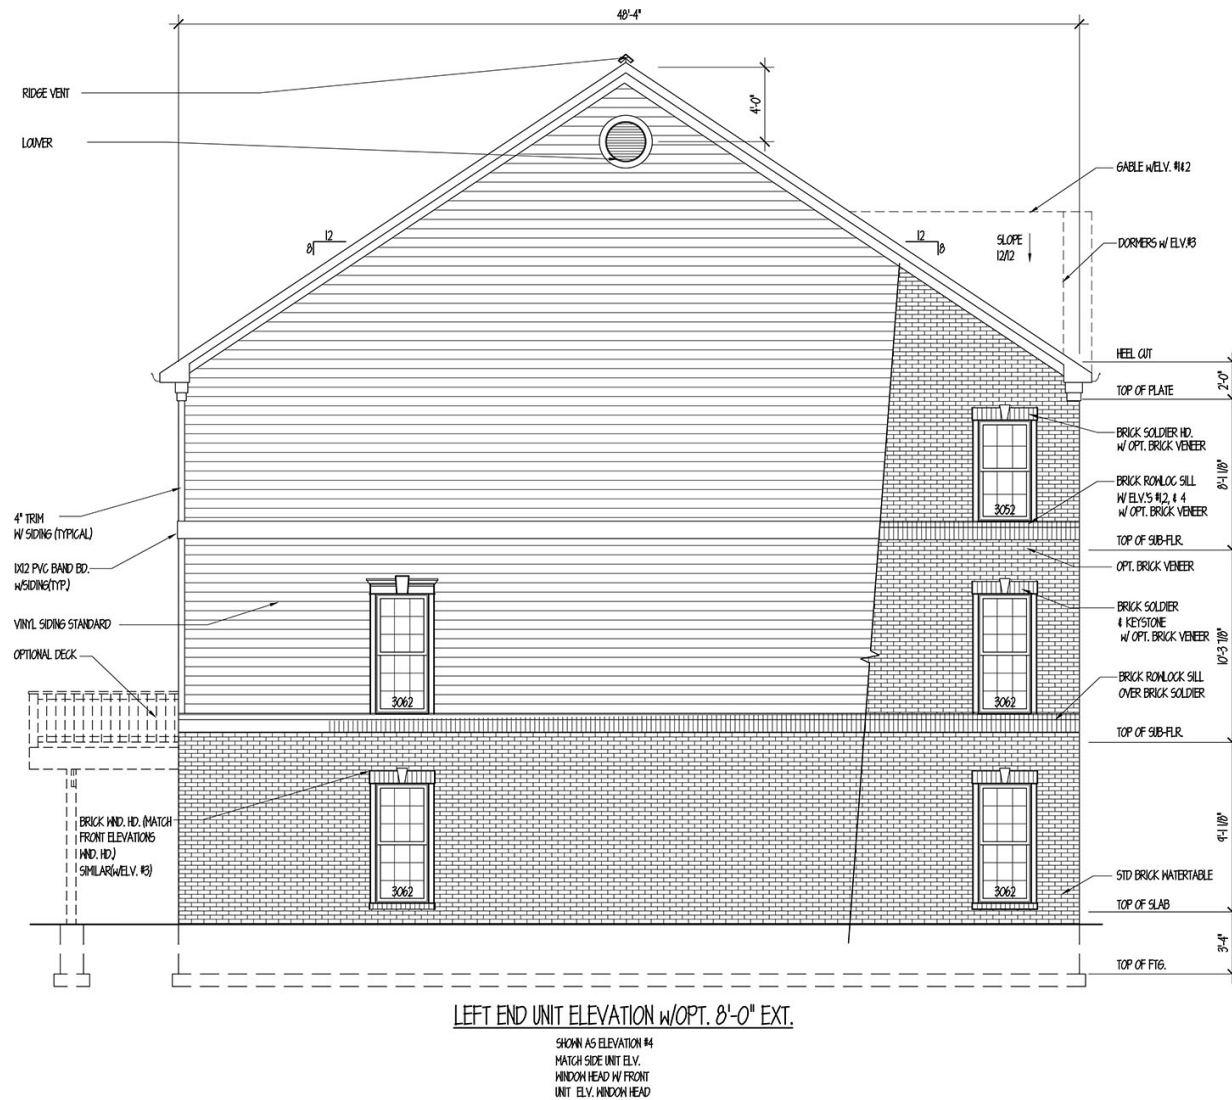

PROFESSIONAL CERTIFICATION: I CERTIFY THAT THESE DOCUMENTS WERE PREPARED OR APPROVED BY ME AND THAT I AM A duly LICENSED ARCHITECT UNDER THE LAWS OF THE STATE OF MARYLAND, LICENSE # 3307-R, EXPIRATION DATE 10/27/19.

dw taylor
associates, inc
ARCHITECT

5024 DORSETT HALL DR. SUITE 203 ELLICOTT CITY, MD 21042
P: (410) 384-1181 F: (410) 997-2524 www.dwtaylor.com

BID & PERMIT

REVISIONS	
date	remarks

drawn by	BB	checked by	
scale	1/4" = 1'-0"	date	06-25-2018

PROJECT TITLE


HAVERFORD HOMES
THE 'PARK'

CONTENT

LEFT END ELEVATION
w/ OPT. 8'-0" REAR EXT.

PROJECT NUMBER	DRAWING NUMBER
1853	A1.3b

ELEVATIONS-LEFT END WITH OPTIONAL LOFT

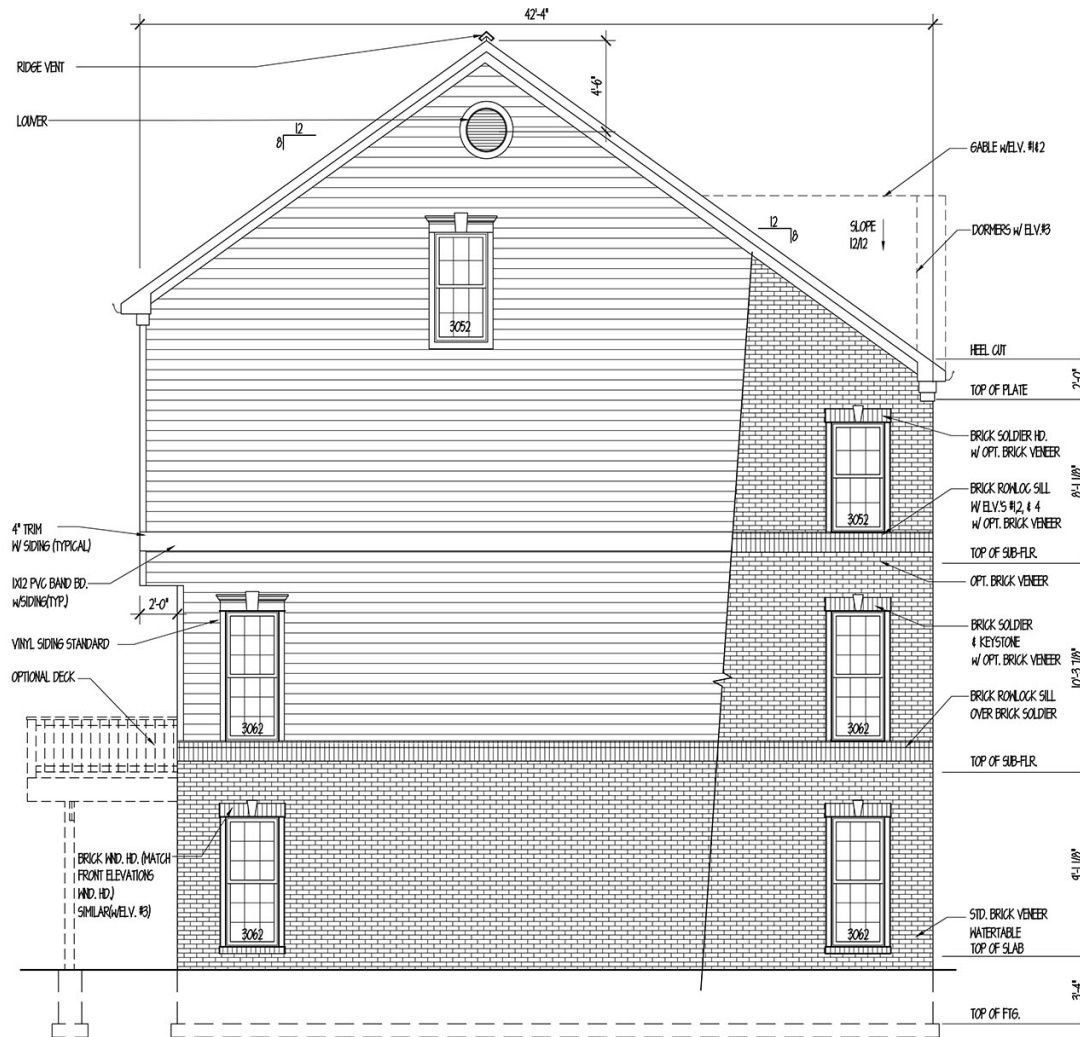

LEFT END UNIT ELEVATION w/ OPT. LOFT

SHOWN AS ELEVATION #4
MATCH SIDE UNIT ELY.
WINDOW HEAD W/ FRONT
UNIT ELY. WINDOW HEAD

PROFESSIONAL CERTIFICATION: I CERTIFY THAT THESE DOCUMENTS WERE PREPARED OR APPROVED BY ME AND THAT I AM A DULY LICENSED ARCHITECT UNDER THE LAWS OF THE STATE OF MARYLAND, LICENSE # 33807-A, EXPIRATION DATE 10/31/19.

dw taylor
associates, inc.
ARCHITECT

5024 DORSEY HALL DR. SUITE 203 ELLICOTT CITY, MD 21042
P (410) 964 1181 F (410) 997 2924 www.dwtaylor.com

BID & PERMIT

REVISIONS	
date	remarks

Drawn by	BB	checked by	
scale	1/4" = 1'-0"	date	06-25-2018

PROJECT TITLE


HAVERFORD HOMES
THE 'PARK'

CONTENT

LEFT END ELEVATION
W/ OPT. LOFT

PROJECT NUMBER	DRAWING NUMBER
1853	A1.3d

ELEVATIONS-LEFT END W/OPTIONAL 2' REAR EXTENSION AND & LOFT

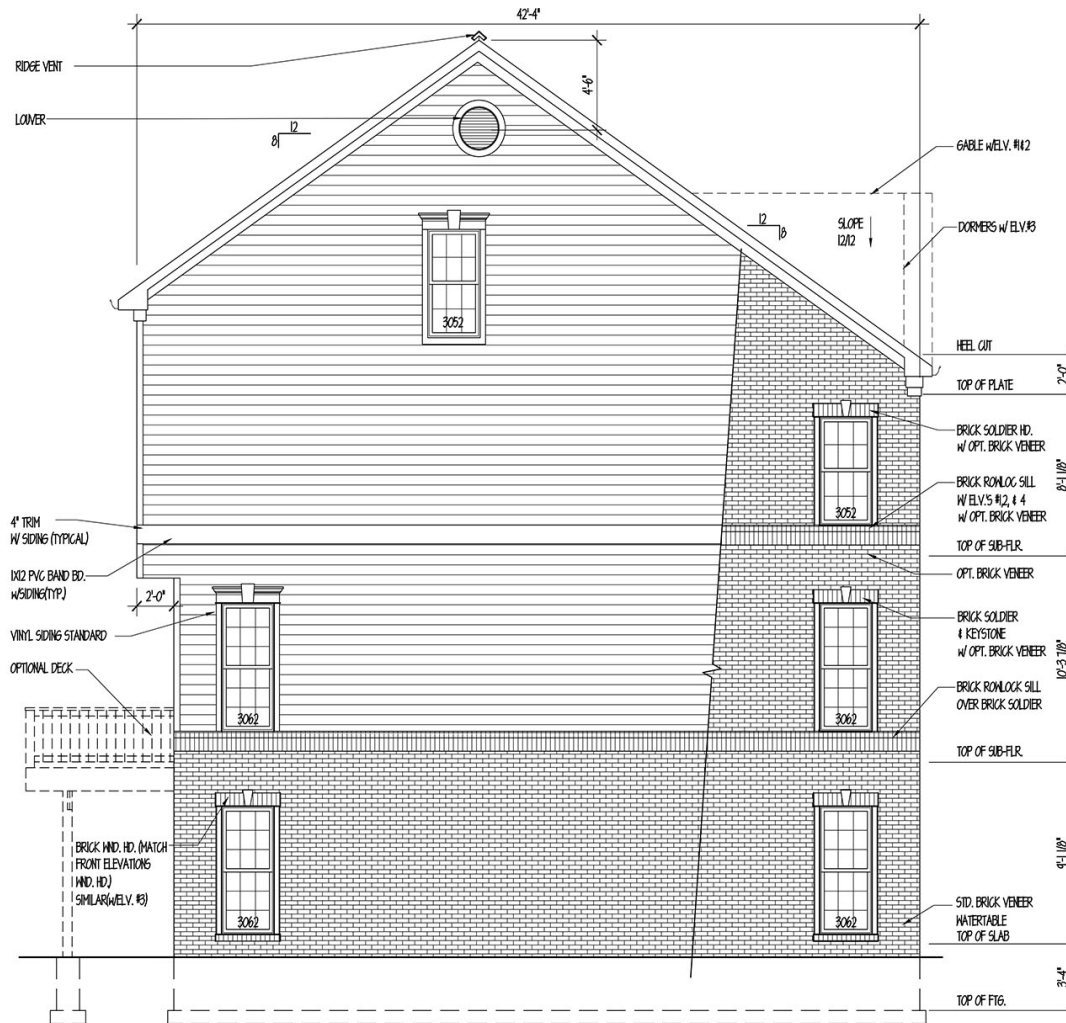

LEFT END UNIT ELEVATION w/ OPT. LOFT

SHOWN AS ELEVATION #4
MATCH SIDE UNIT ELY.
WINDOW HEAD W/ FRONT
UNIT ELY. WINDOW HEAD

PROFESSIONAL CERTIFICATION: I CERTIFY THAT THESE DOCUMENTS WERE PREPARED
OR APPROVED BY ME AND THAT I AM A DULY LICENSED ARCHITECT UNDER THE LAWS
OF THE STATE OF MARYLAND, LICENSE # 3307-8, EXPIRATION DATE 10/27/19

dw taylor
associates inc
ARCHITECT

5024 DORSEY HILL DR. SUITE 203 ELICOTT CITY, MD 21042
P: (410) 854-1181 F: (410) 997-2924 www.dwtaylor.com

BID & PERMIT

REVISIONS

date	remarks

drawn by	BB	checked by	
scale	1/4" = 1'-0"	date	06-25-2018

PROJECT TITLE

HAVERFORD HOMES
THE 'PARK'

CONTENT


LEFT END ELEVATION w/
OPT. 2' REAR EXT & LOFT

PROJECT NUMBER	DRAWING NUMBER
----------------	----------------

1853

A1.3e

ELEVATIONS- STANDARD RIGHT END UNIT

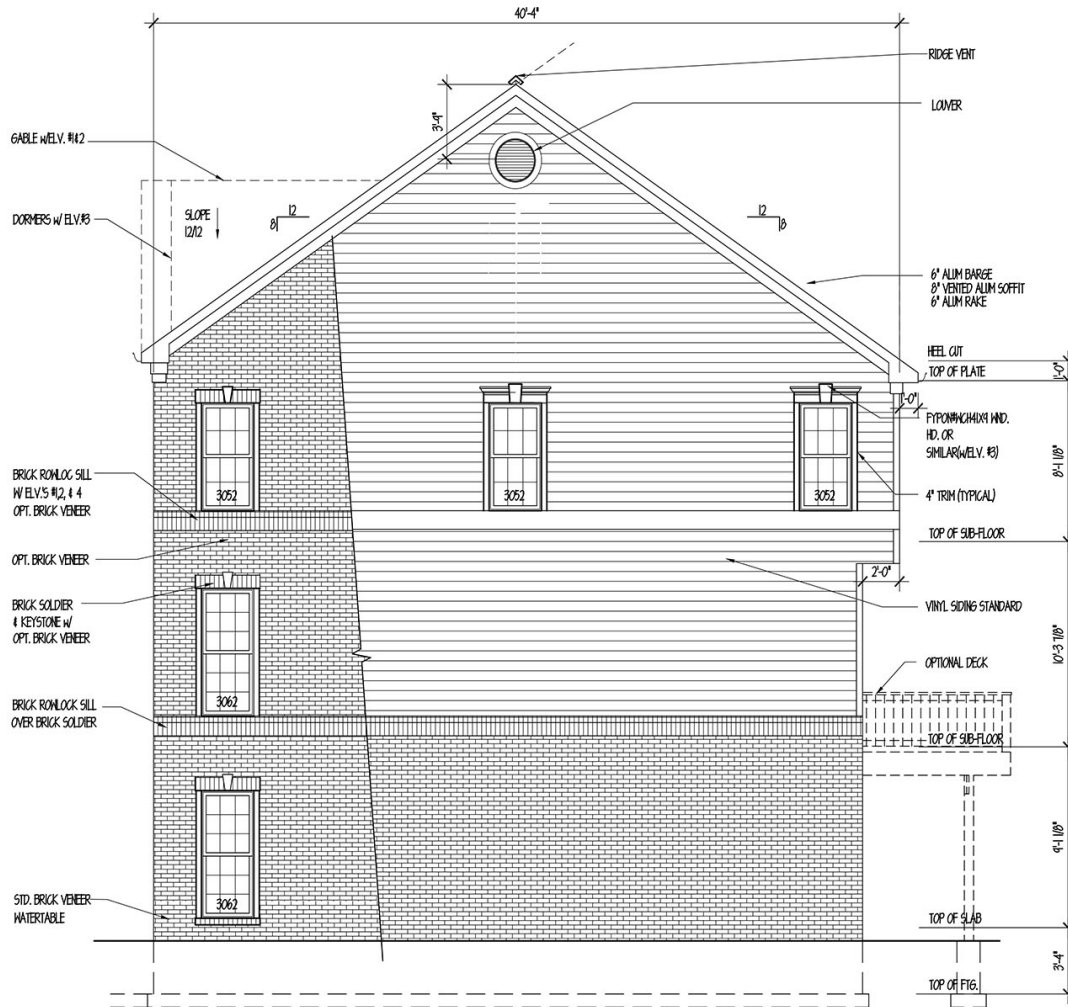

STD. RIGHT END UNIT ELEVATION

BRICK SHOWN AS ELEVATION #4
MATCH SIDE UNIT ELEV.
WINDOW HEAD W/ FRONT
UNIT FLY. WINDOW HEAD

PROFESSIONAL CERTIFICATION: I CERTIFY THAT THESE DOCUMENTS WERE PREPARED
OR APPROVED BY ME AND THAT I AM A DULY LICENSED ARCHITECT UNDER THE LAWS
OF THE STATE OF MARYLAND, LICENSE # 3385-2, EXPIRATION DATE: 10/31/15

dw taylor
associates inc
ARCHITECT

5024 DORSEY HILL DR. SUITE 203 ELICOTT CITY, MD 21042
P: (410) 864-1181 F: (410) 997-2984 www.dwtaylor.com

BID & PERMIT

REVISIONS	
date	remarks

drawn by BB	checked by
scale 1/4" = 1'-0"	date 06-25-2018

PROJECT TITLE

HAVERFORD HOMES
THE 'PARK'

CONTENT

RIGHT END ELEVATION


PROJECT NUMBER

1853

DRAWING NUMBER

A1.4a

ELEVATIONS-RIGHT END W/OPTIONAL 8' REAR EXTENSION

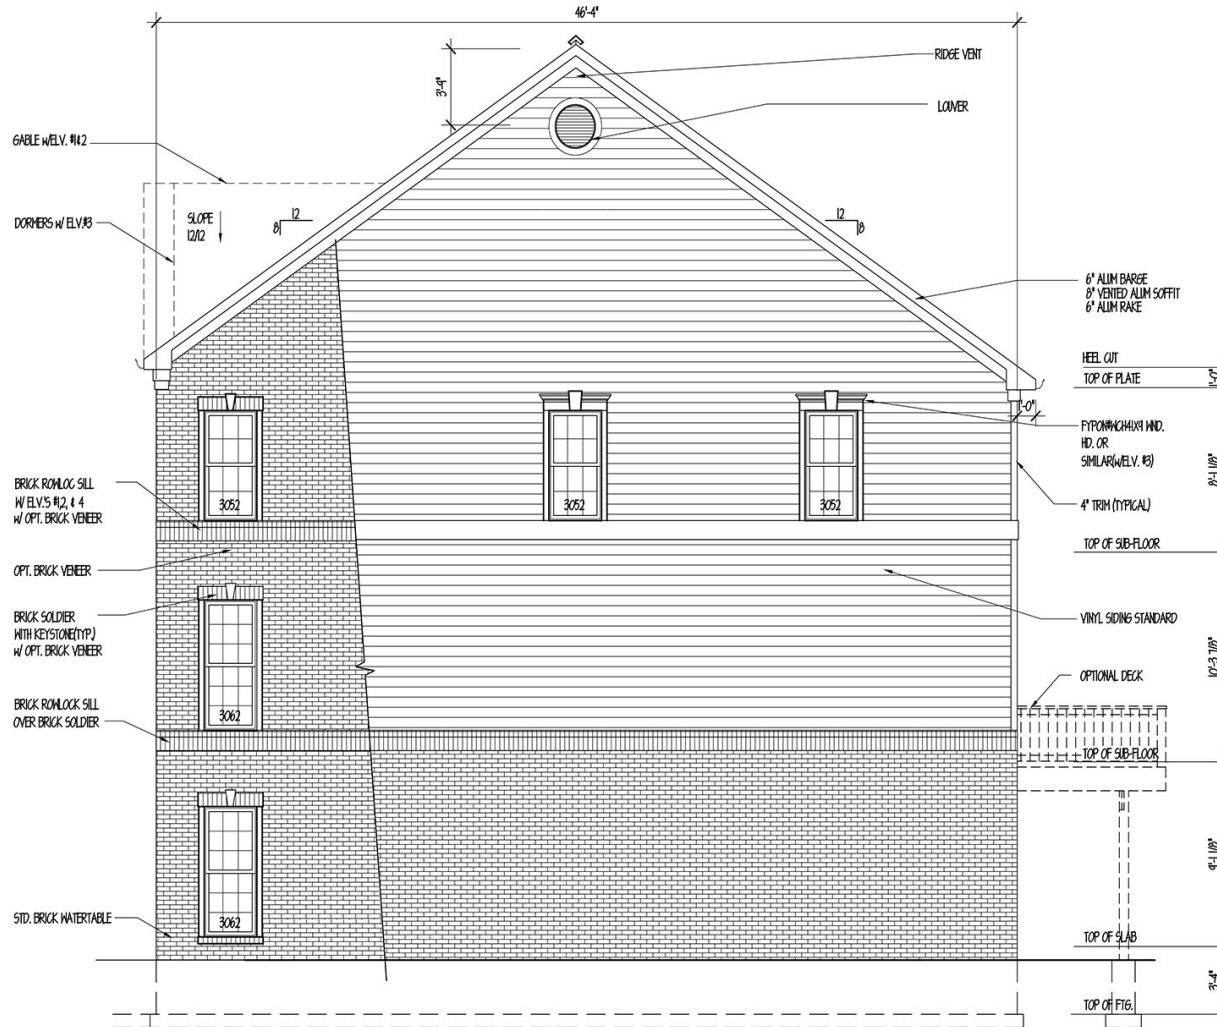

RIGHT END UNIT ELEVATION w/ OPT. 8'-0" EXT.

BRICK SHOWN AS ELEVATION #4
MATCH SIDE UNIT ELY.
MINOR HEAD W/ FRONT
UNIT ELY. MINOR HEAD

PROFESSIONAL CERTIFICATION: I CERTIFY THAT THESE DOCUMENTS WERE PREPARED OR APPROVED BY ME AND THAT I AM A DAILY LICENSED ARCHITECT UNDER THE LAWS OF THE STATE OF MARYLAND, LICENSE # 3362-H, EXPIRATION DATE 10/7/19.

dw taylor
associates, inc
ARCHITECT

5024 DORSEY HILL DR. SUITE 203 ELLOTT CITY, MD 21042
P: (410) 364-1181 F: (410) 997-2924 www.dwtaylor.com

BID & PERMIT

REVISIONS	
date	remarks


drawn by	BB	checked by	
scale	1/4" = 1'-0"	date	06-25-2018

PROJECT TITLE
HAVERFORD HOMES THE 'PARK'

CONTENT
RIGHT END ELEVATION W/ OPT. 8'-0" REAR EXT.

PROJECT NUMBER	DRAWING NUMBER
1853	A1.4b

ELEVATIONS-RIGHT END W/OPTIONAL 2' REAR EXTENSION

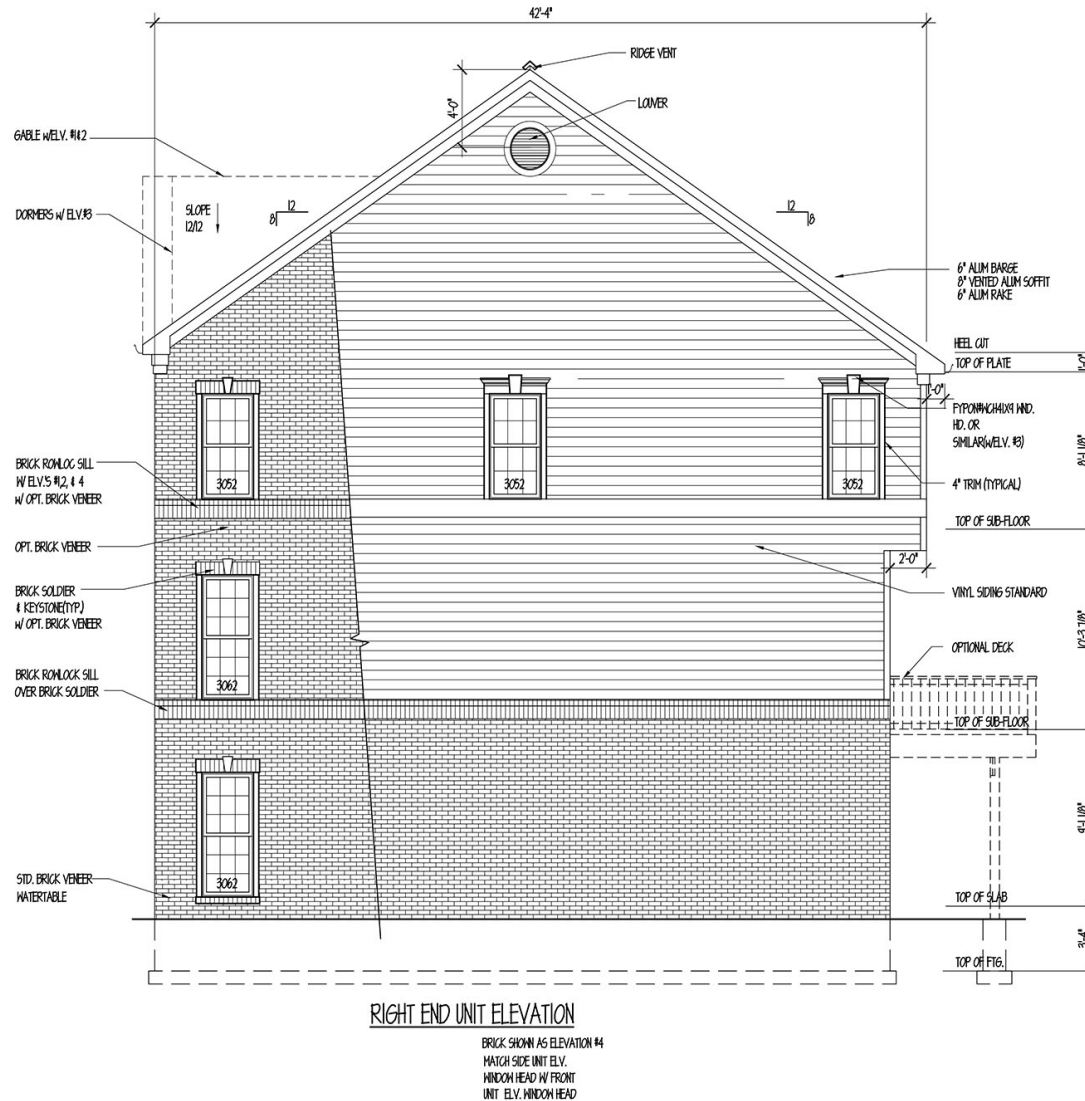

PROFESSIONAL CERTIFICATION: I CERTIFY THAT THESE DOCUMENTS WERE PREPARED OR APPROVED BY ME AND THAT I AM A DULY LICENSED ARCHITECT UNDER THE LAWS OF THE STATE OF MARYLAND, LICENSE # 2007-16, EXPIRATION DATE 10/7/19

dw taylor
associates, inc
ARCHITECT

5024 DORSEY HALL DR. SUITE 203 ELLICOTT CITY, MD 21042
P (410) 584-1181 F (410) 927-3224 www.dwtaylor.com

BID & PERMIT

REVISIONS	
date	remarks

drawn by BB	checked by
scale 1/4" = 1'-0"	date 06-25-2018

PROJECT TITLE


Haverford Homes
THE 'PARK'

CONTENT

RIGHT END ELEVATION
W/ OPT. 2'-0" REAR EXT.

PROJECT NUMBER 1853	DRAWING NUMBER A1.4c
------------------------	-------------------------

ELEVATIONS-RIGHT END W/OPTIONAL LOFT

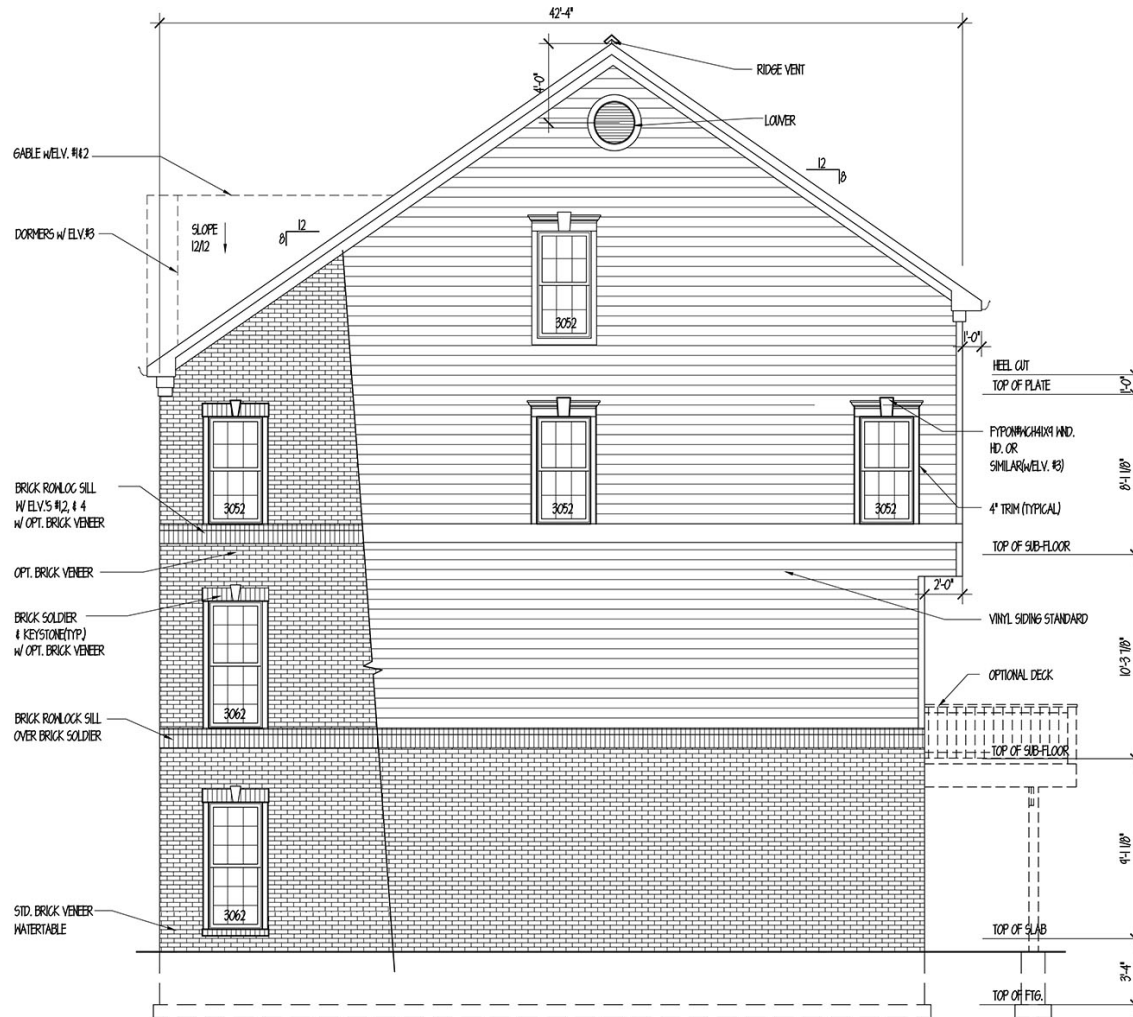

RIGHT END UNIT ELEVATION w/ OPT. LOFT

BRICK SHOWN AS ELEVATION #4
MATCH SIDE UNIT ELY.
WINDOW HEAD W/ FRONT
UNIT ELY. WINDOW HEAD

PROFESSIONAL CERTIFICATION: I CERTIFY THAT THESE DOCUMENTS WERE PREPARED OR APPROVED BY ME AND THAT I AM A DULY LICENSED ARCHITECT UNDER THE LAWS OF THE STATE OF MARYLAND, LICENSE # 3367-E, EXPIRATION DATE 10/27/19

dw taylor
associates inc
ARCHITECT

5024 DORSEY HALL DR. SUITE 203 ELLICOTT CITY, MD 21042
P: (410) 964-1181 F: (410) 997-2924 www.dwtaylor.com

BID & PERMIT

REVISIONS	
date	remarks

Drawn by **BB** checked by

scale **1/4" = 1'-0"** date **06-25-2018**

PROJECT TITLE

**HAVERFORD HOMES
THE 'PARK'**

CONTENT

**RIGHT END ELEVATION
W/ OPT. LOFT**


PROJECT NUMBER

1853

DRAWING NUMBER

A1.4d

ELEVATIONS-RIGHT END W/OPTIONAL 2' REAR EXTENSION AND &LOFT

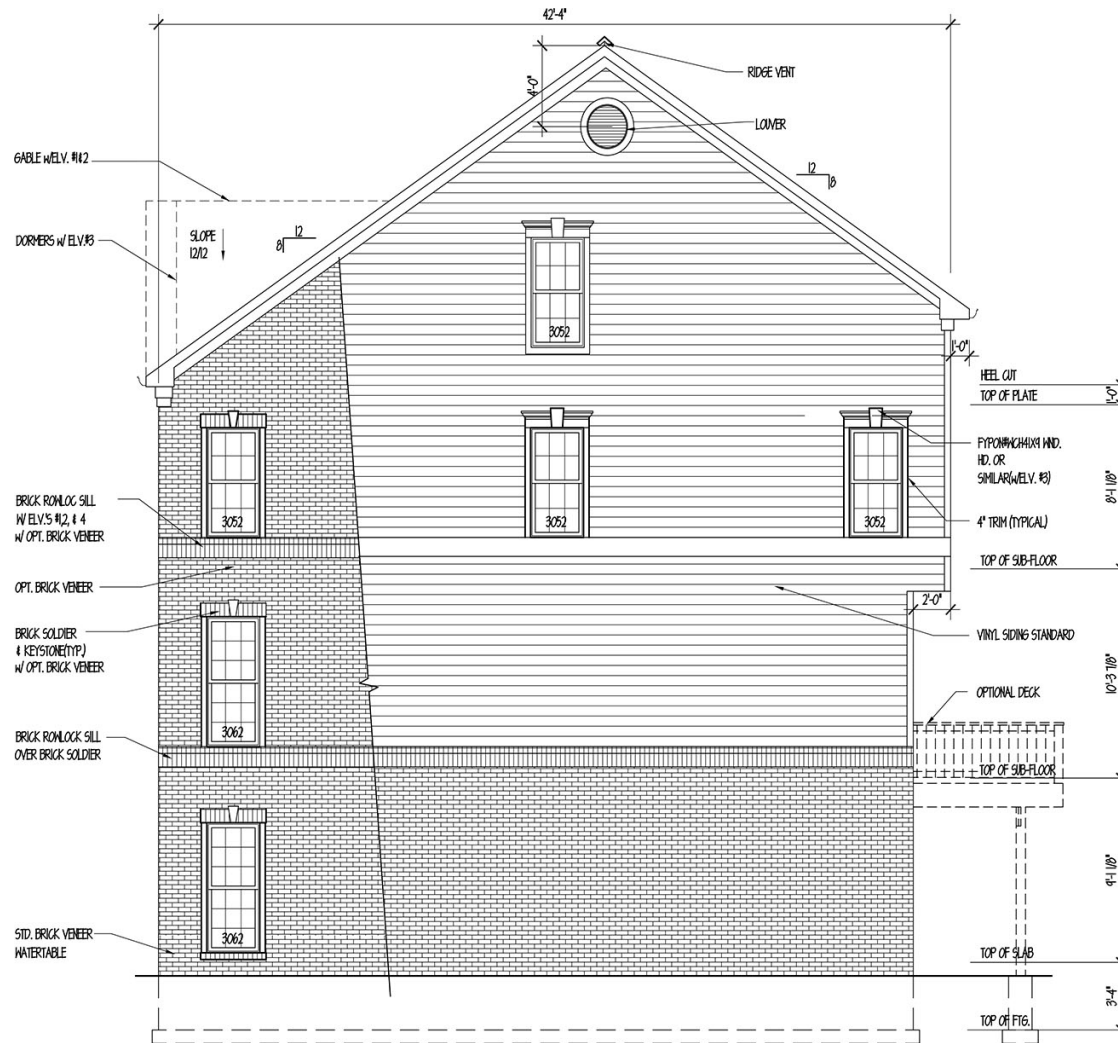

RIGHT END UNIT ELEVATION w/ OPT. LOFT

BRICK SHOWN AS ELEVATION #4
MATCH SIDE UNIT ELEV.
WINDOW HEAD W/ FRONT
UNIT ELEV. WINDOW HEAD

PROFESSIONAL CERTIFICATION: I CERTIFY THAT THESE DOCUMENTS WERE PREPARED OR APPROVED BY ME AND THAT I AM A DULY LICENSED ARCHITECT UNDER THE LAWS OF THE STATE OF MARYLAND, LICENSE # 3307-A, EXPIRATION DATE 10/7/19

dw taylor
associates inc
ARCHITECT

5624 DORSEY HILL DR. SUITE 203 ELLICOTT CITY, MD 21042
P: (410) 964 1181 F: (410) 997 2924 www.dwtaylor.com

BID & PERMIT

REVISIONS	
date	remarks

drawn by	BB	checked by	
scale	1/4" = 1'-0"	date	06-25-2018

PROJECT TITLE

HAVERFORD HOMES
THE 'PARK'

CONTENT



RIGHT END ELEVATION w/
OPT. 2' REAR EXT. & LOFT

PROJECT NUMBER DRAWING NUMBER


1853

Al.4e

ELEVATIONS-REAR ELEVATIONS

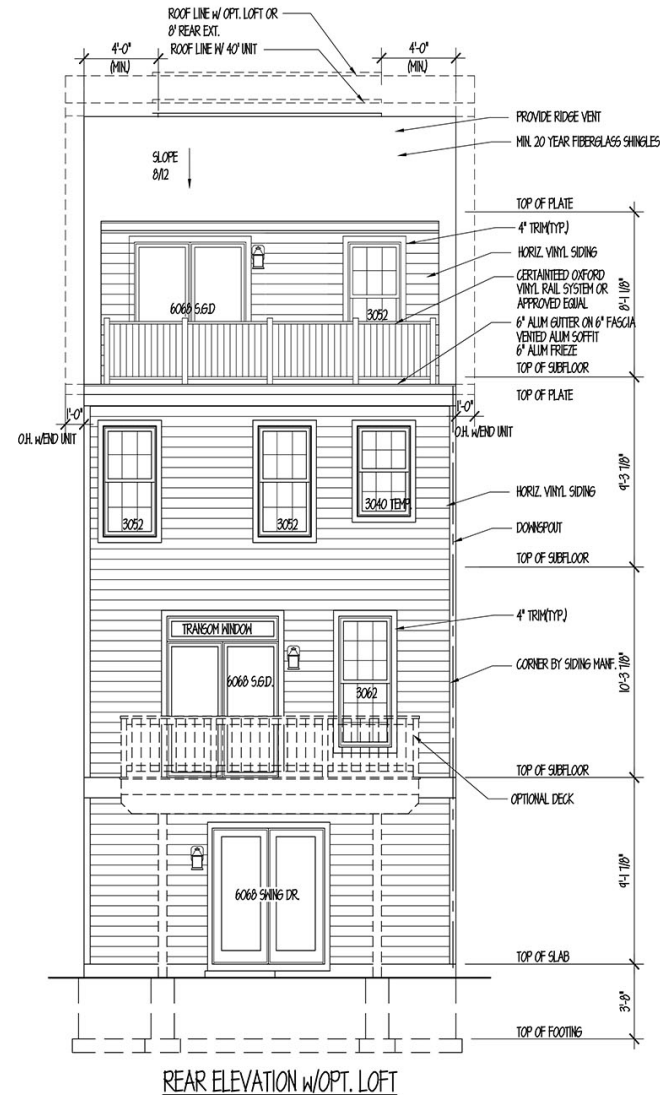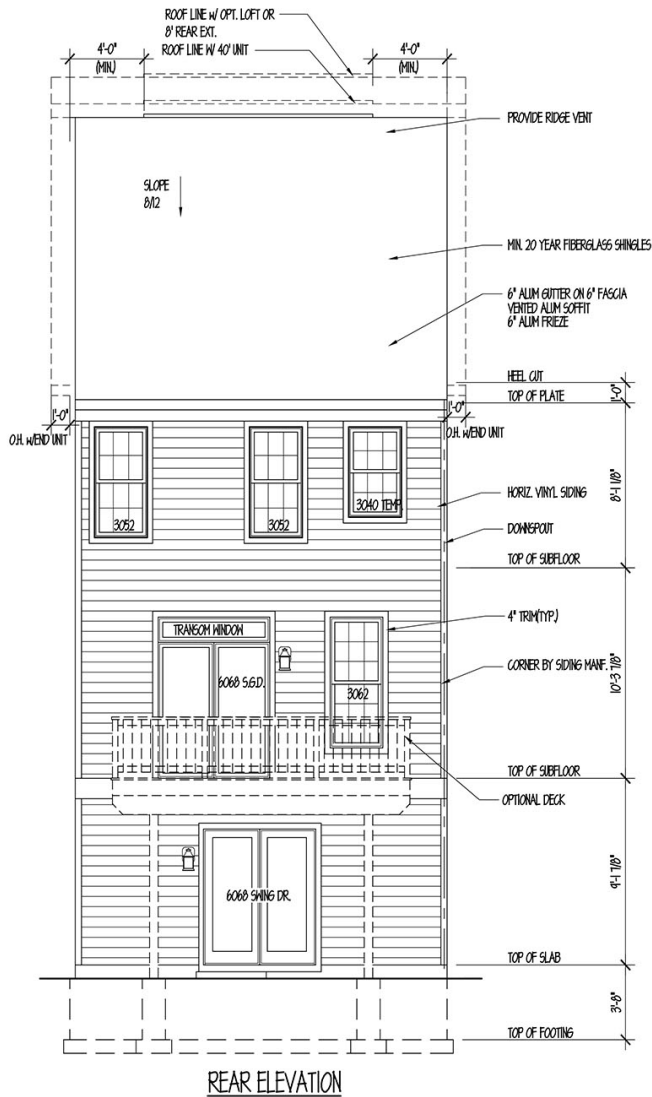

PROFESSIONAL CERTIFICATION: I CERTIFY THAT THESE DOCUMENTS WERE PREPARED OR APPROVED BY ME AND THAT I AM A DULY LICENSED ARCHITECT UNDER THE LAWS OF THE STATE OF MARYLAND, LICENSE # 3367-R, EXPIRATION DATE: 10/7/19.

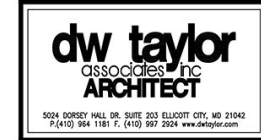

BID & PERMIT

REVISIONS	
date	remarks

drawn by	EB	checked by	
scale	1/4" = 1'-0"	date	06-25-2018

PROJECT TITLE
HAVERFORD HOMES THE 'PARK'

CONTENT
REAR ELEVATIONS

PROJECT NUMBER	DRAWING NUMBER
1853	A1.5