

ITEM: 7


CASE: SDP-1202-07

CANTER CREEK PHASES III & IV


THE PRINCE GEORGE'S COUNTY PLANNING DEPARTMENT




GENERAL LOCATION MAP

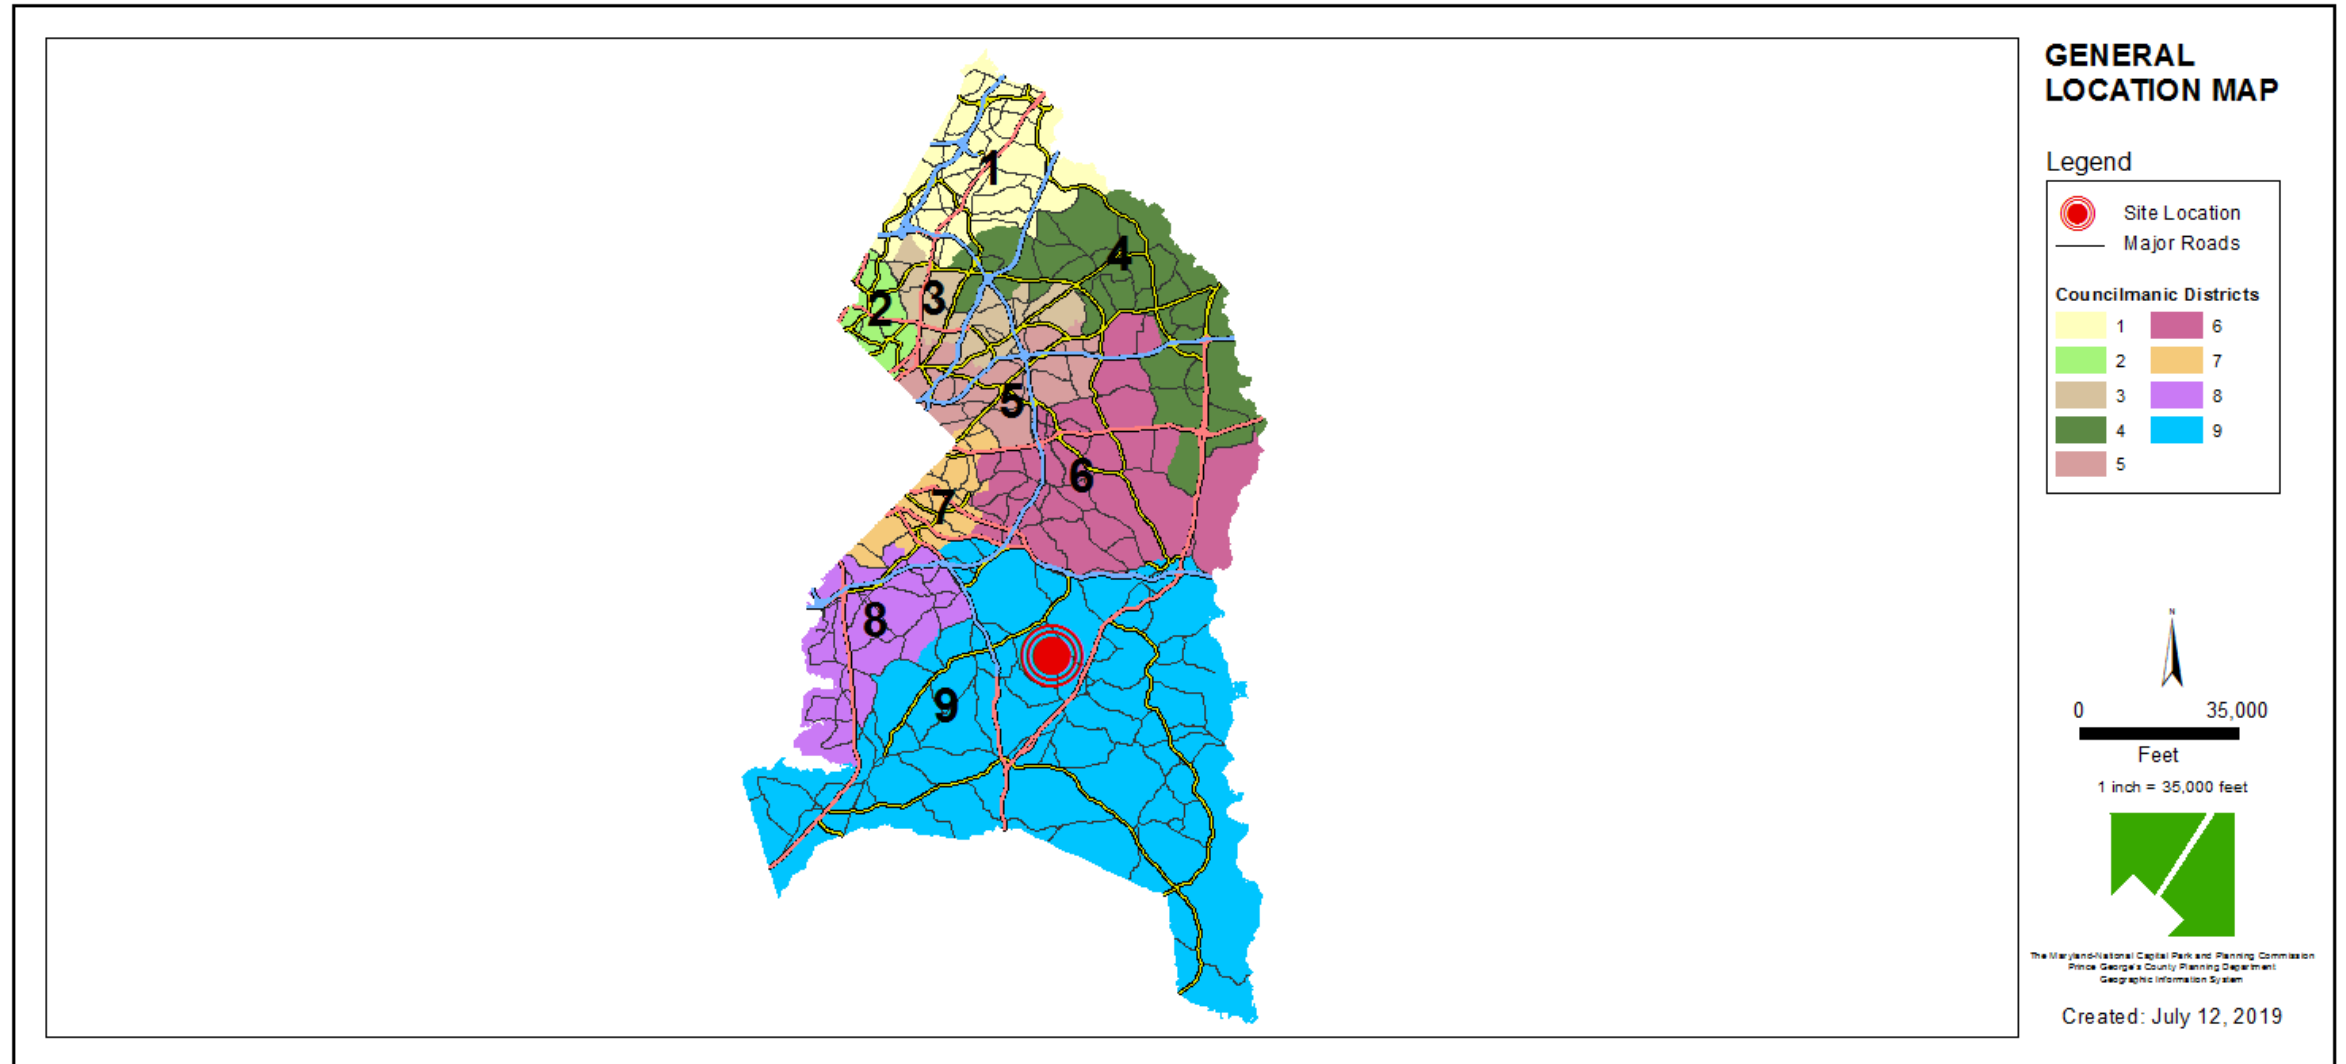


SITE VICINITY

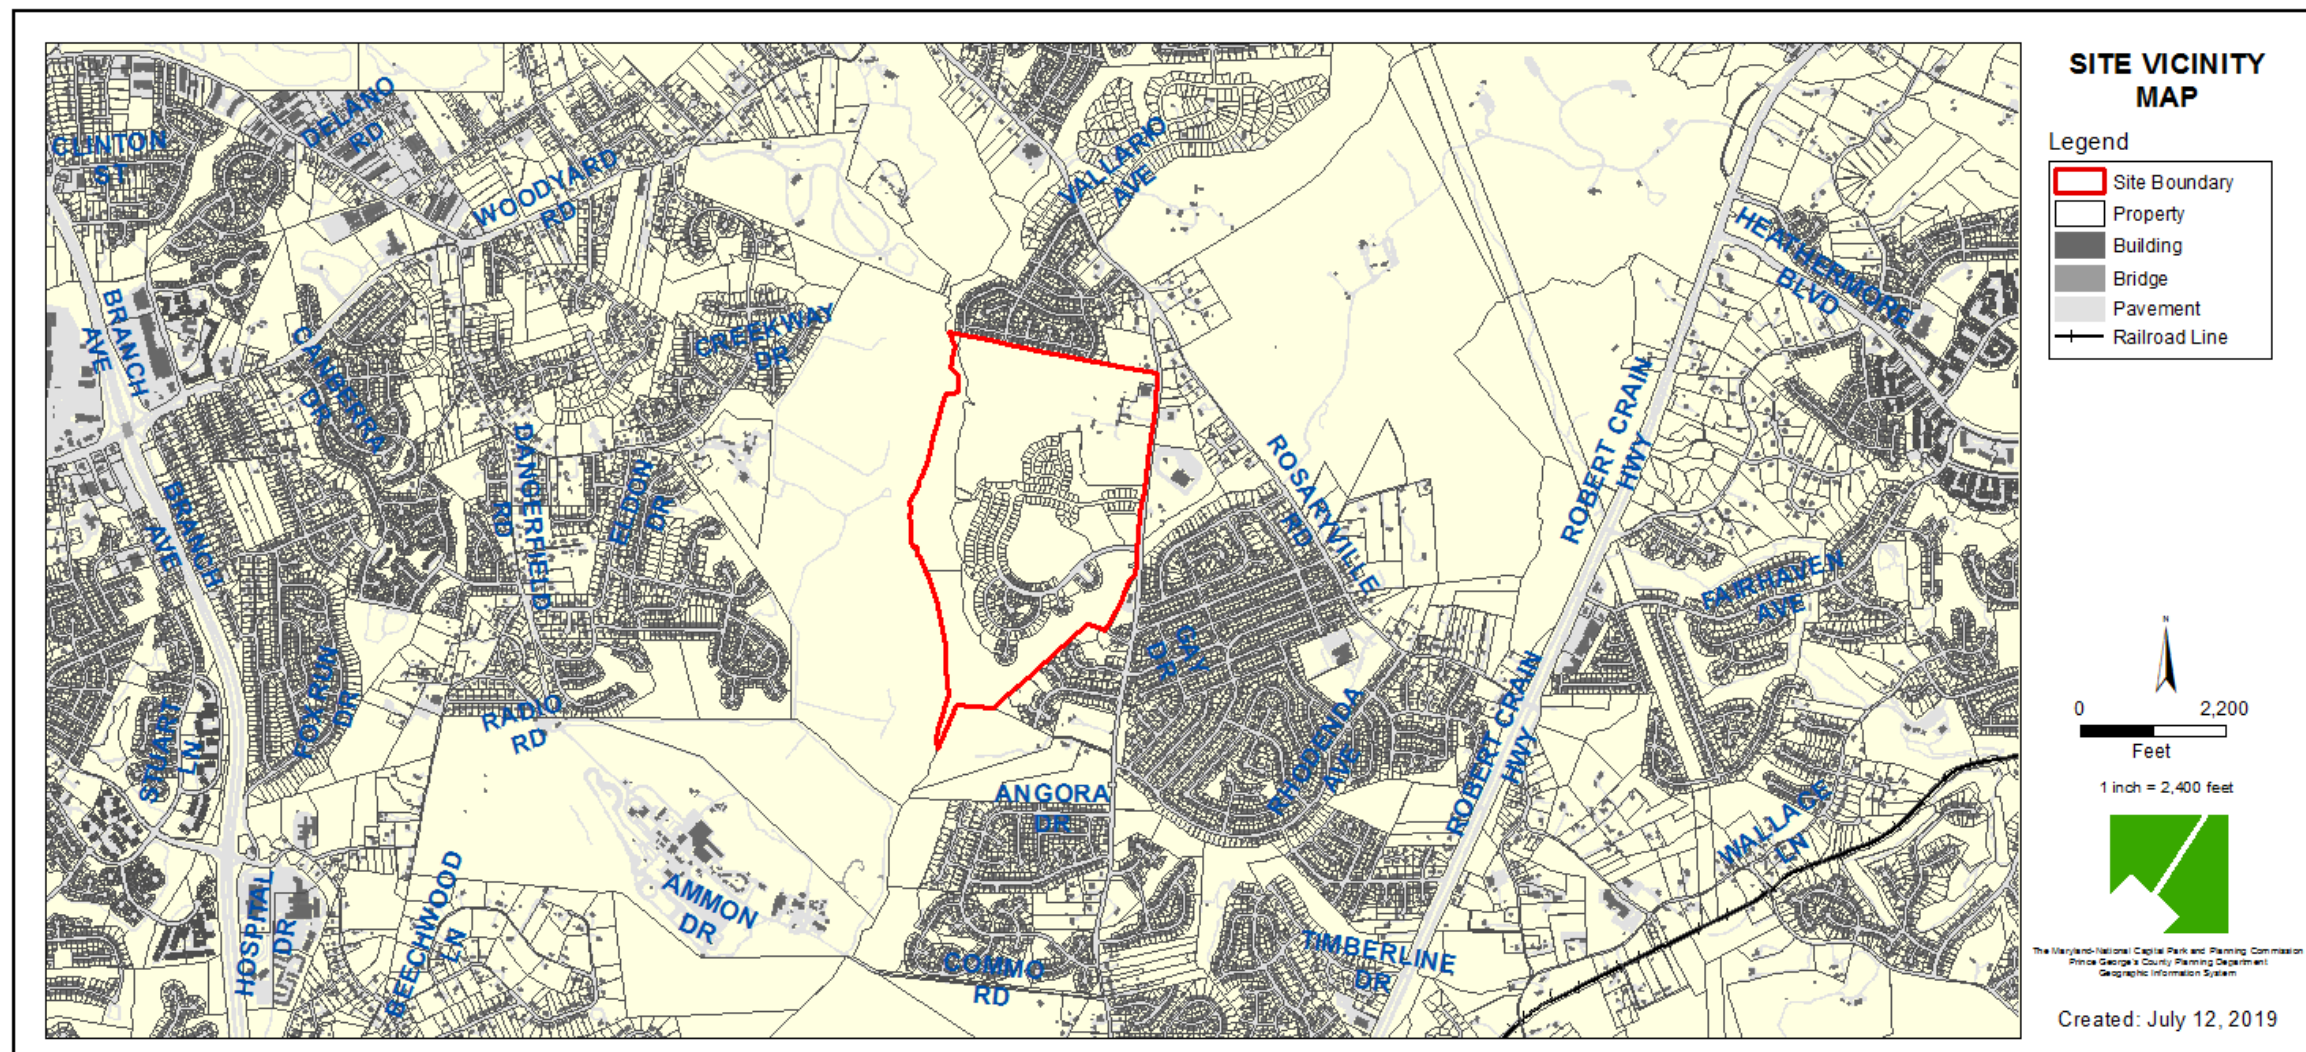

ZONING MAP

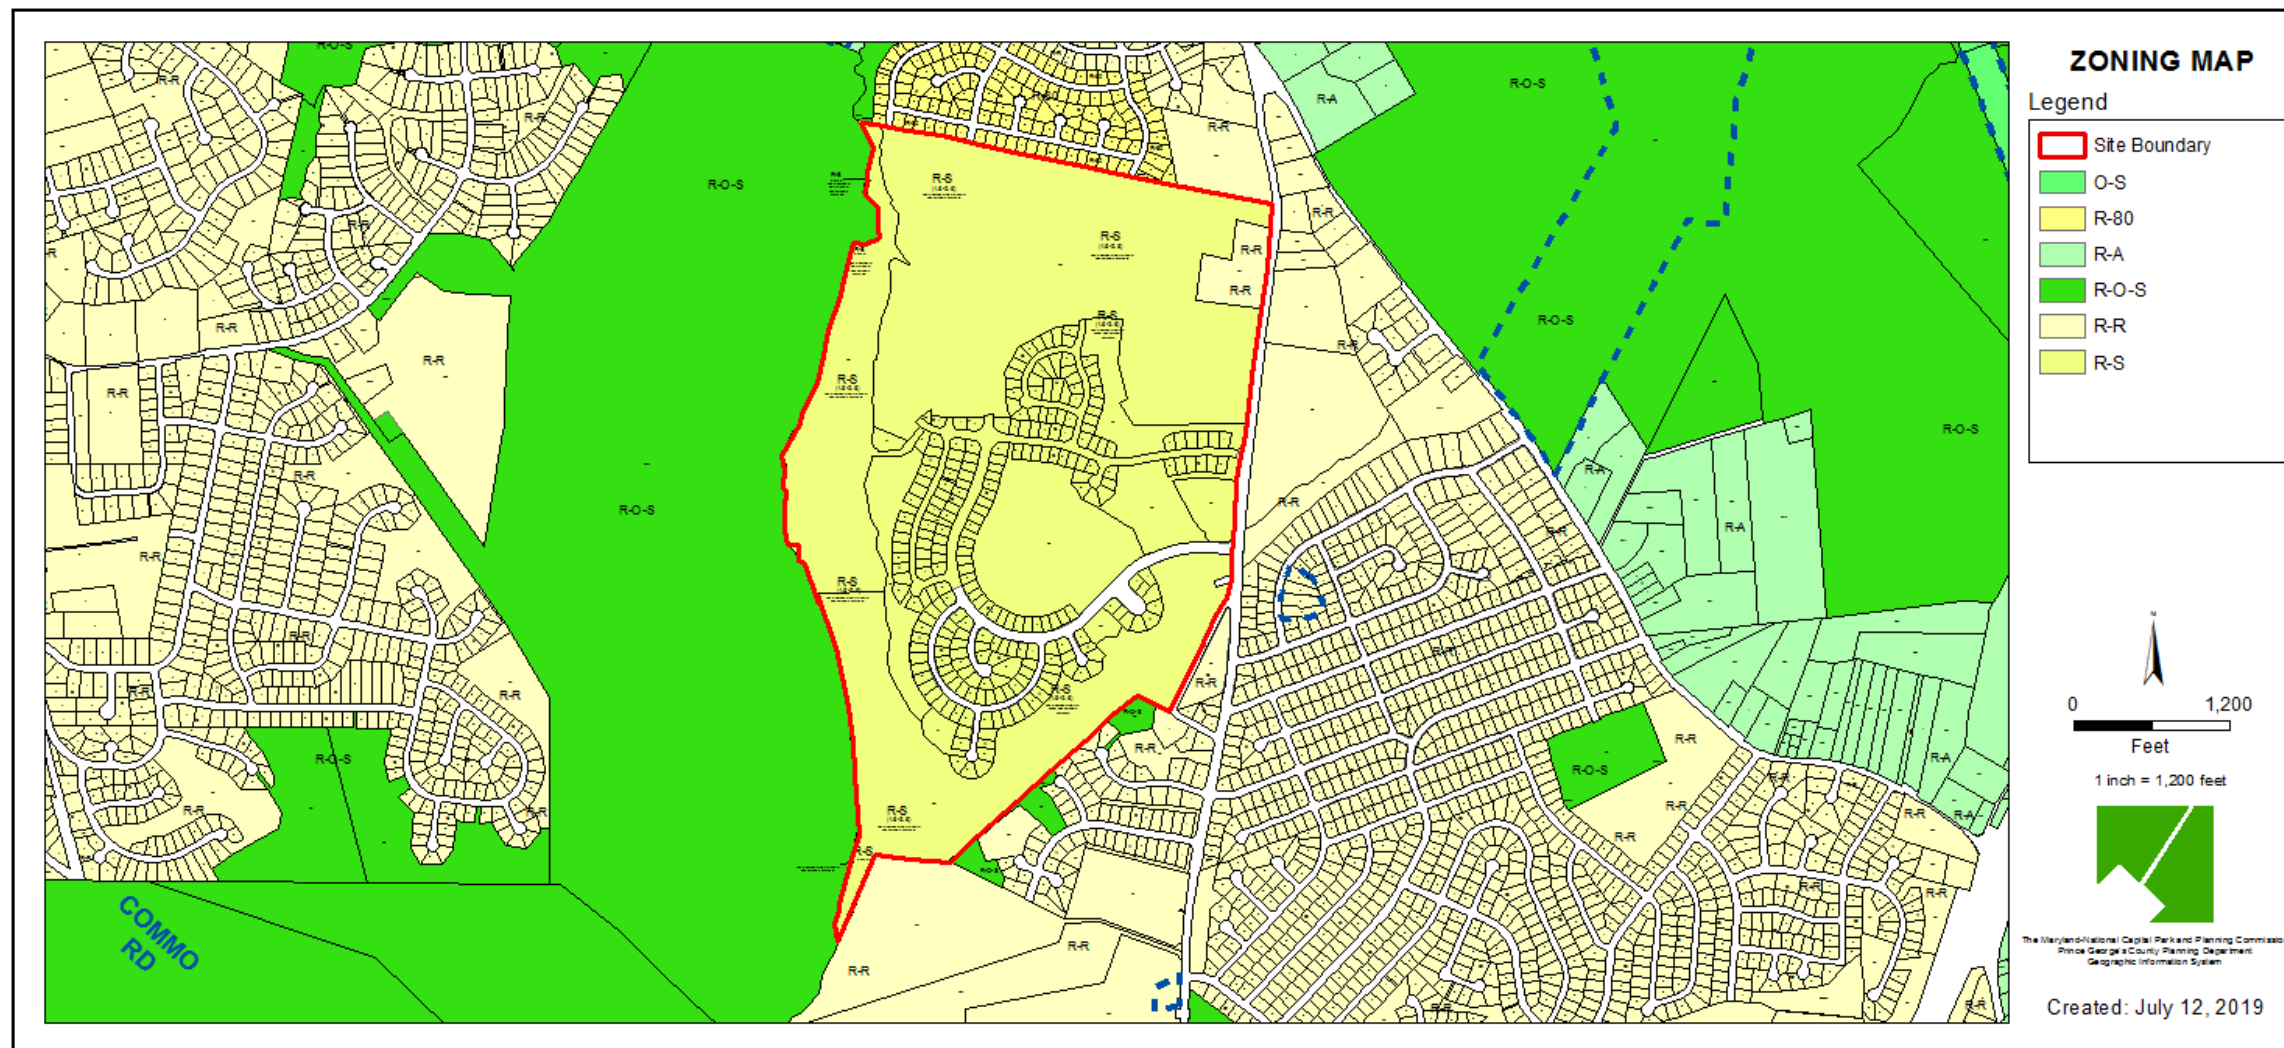


OVERLAY MAP

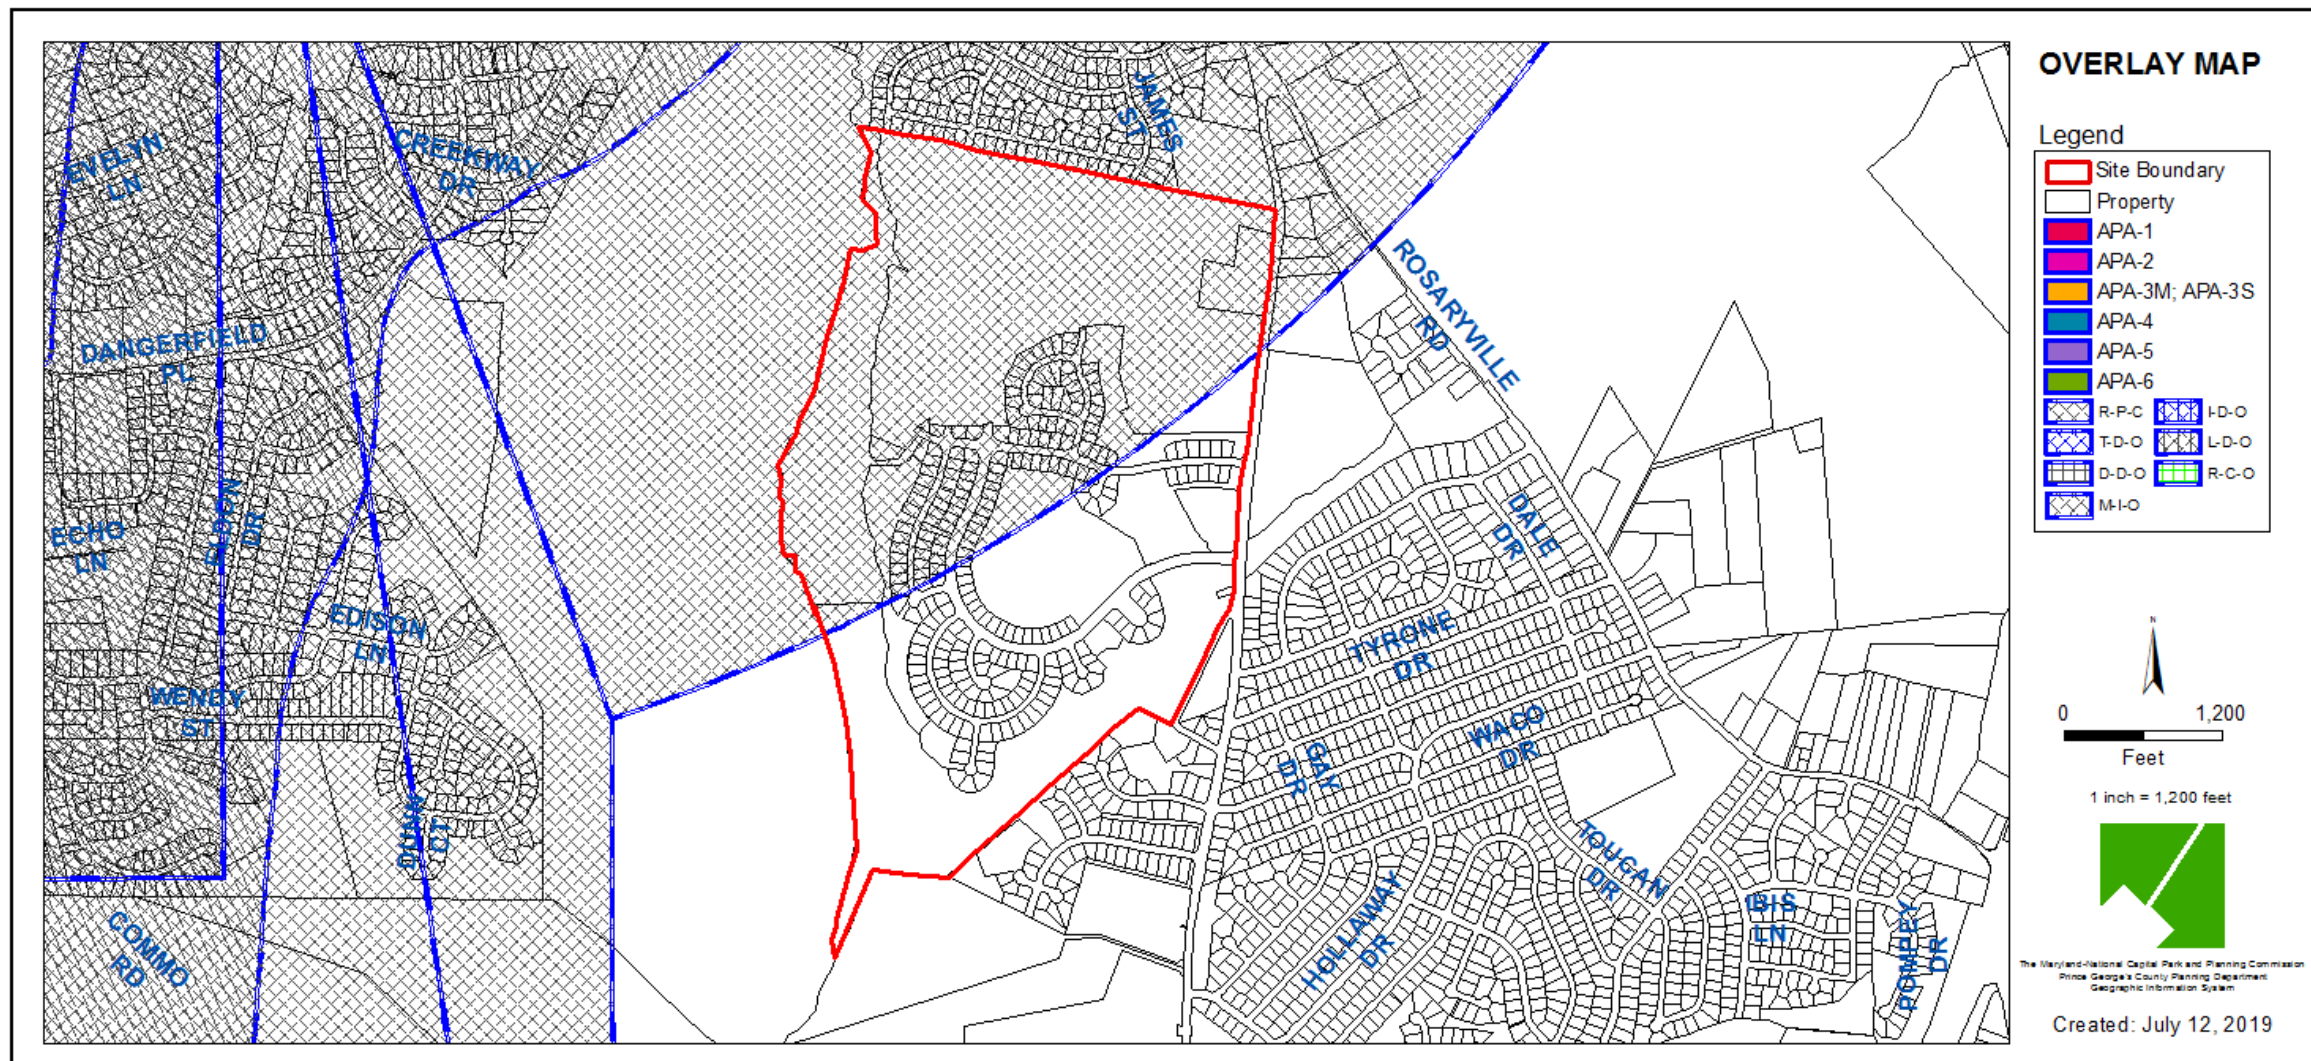


AERIAL MAP




SITE MAP

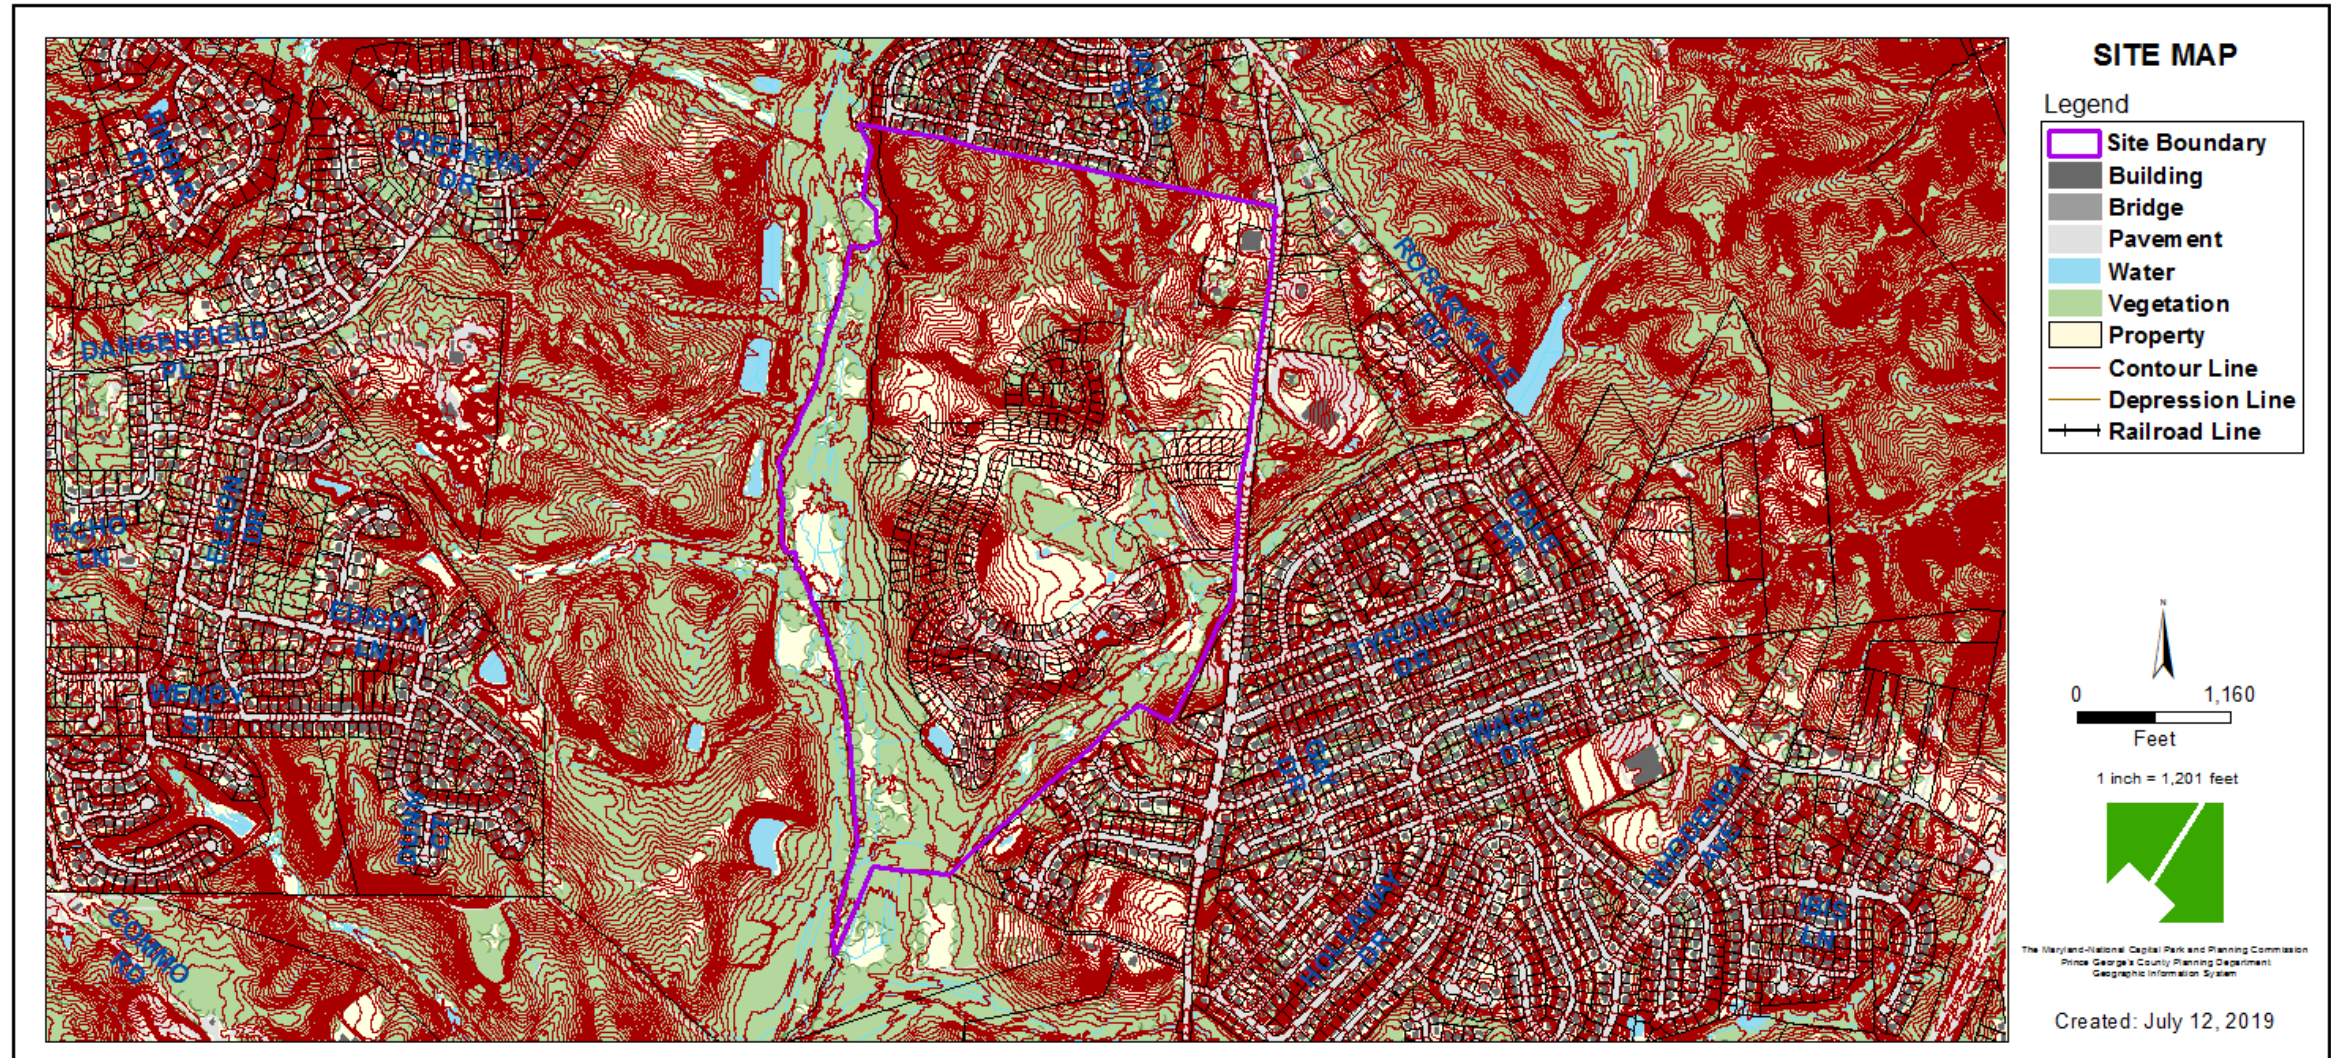

MASTER PLAN RIGHT-OF-WAY MAP

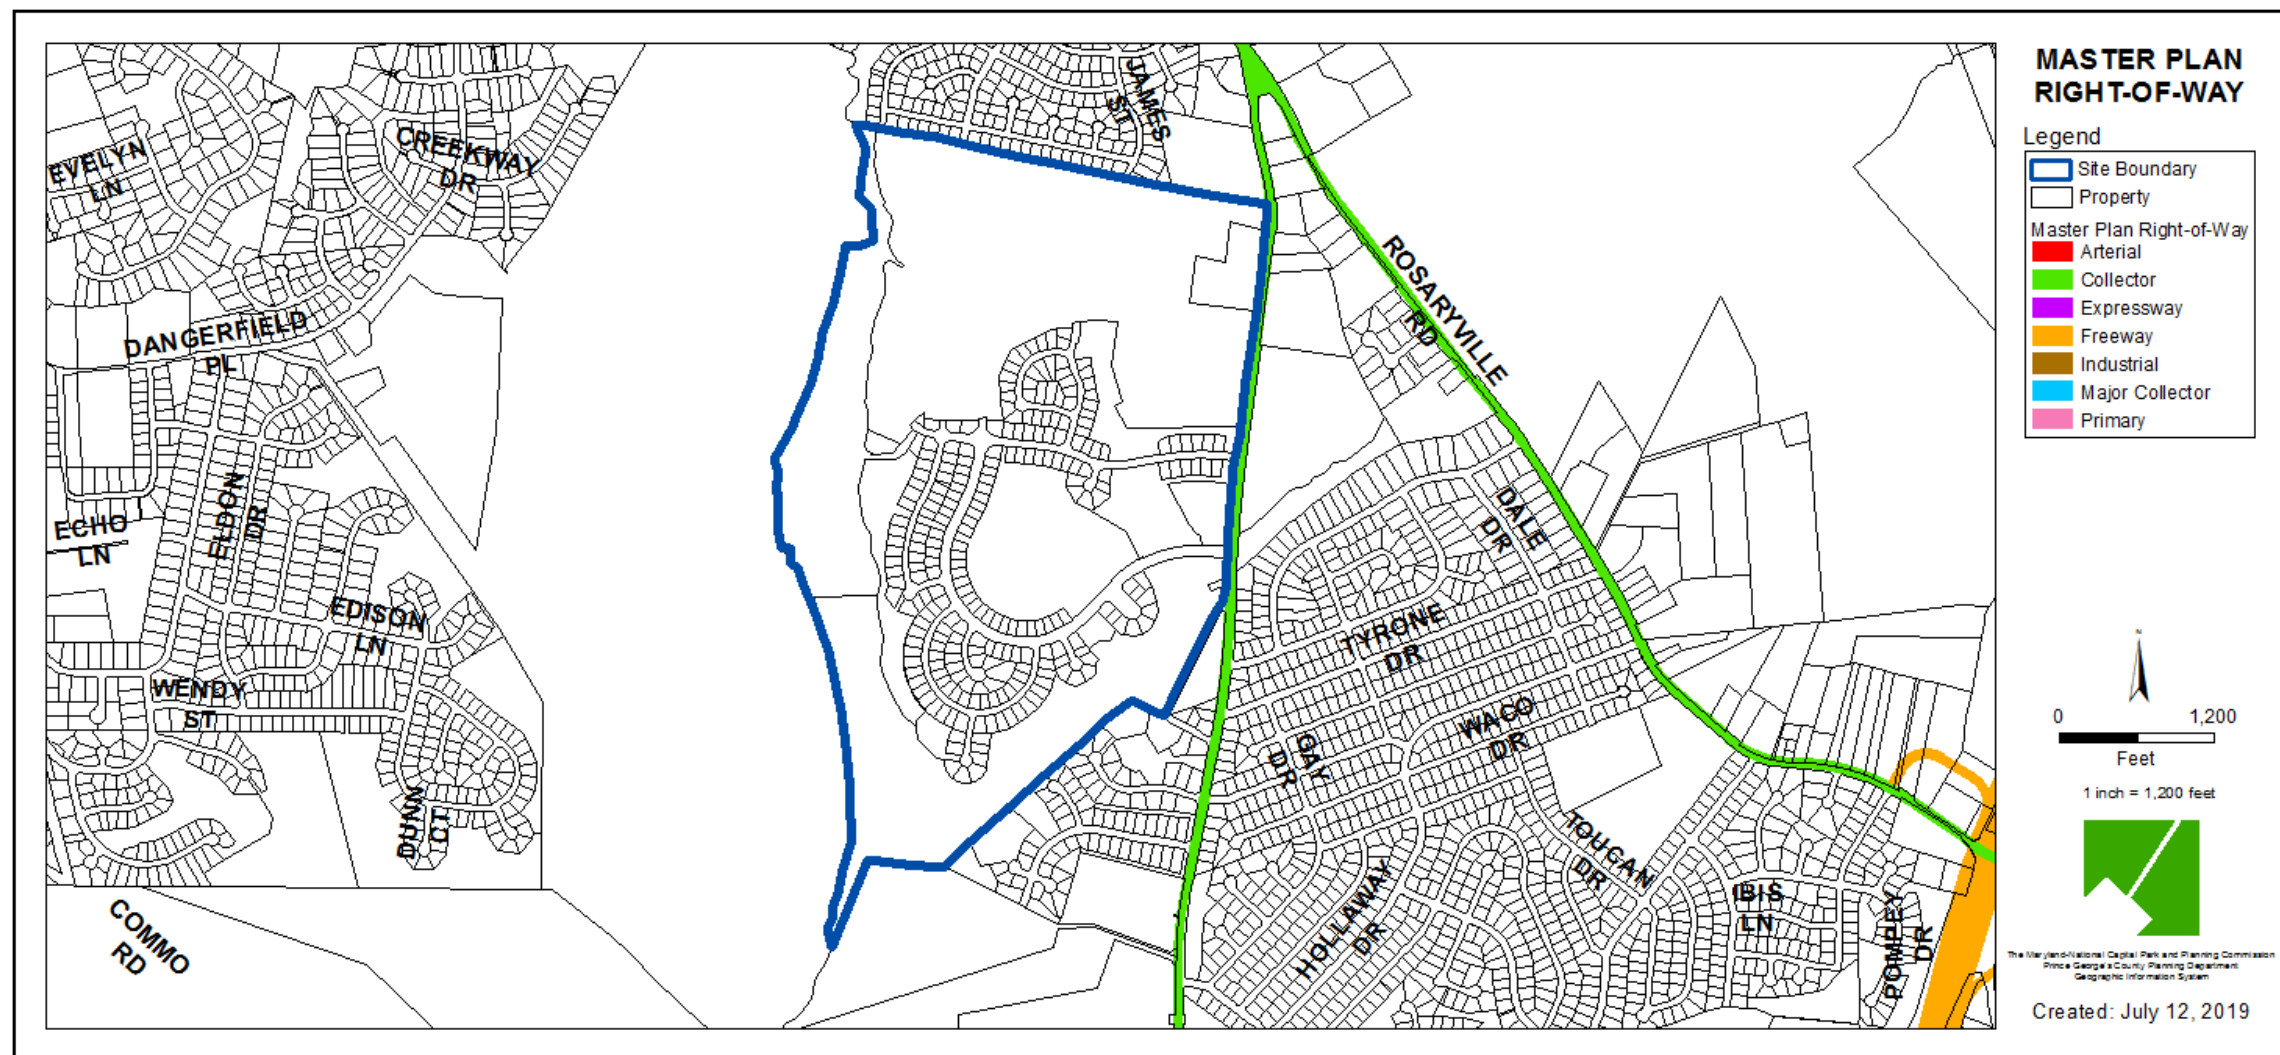


SITE PLAN

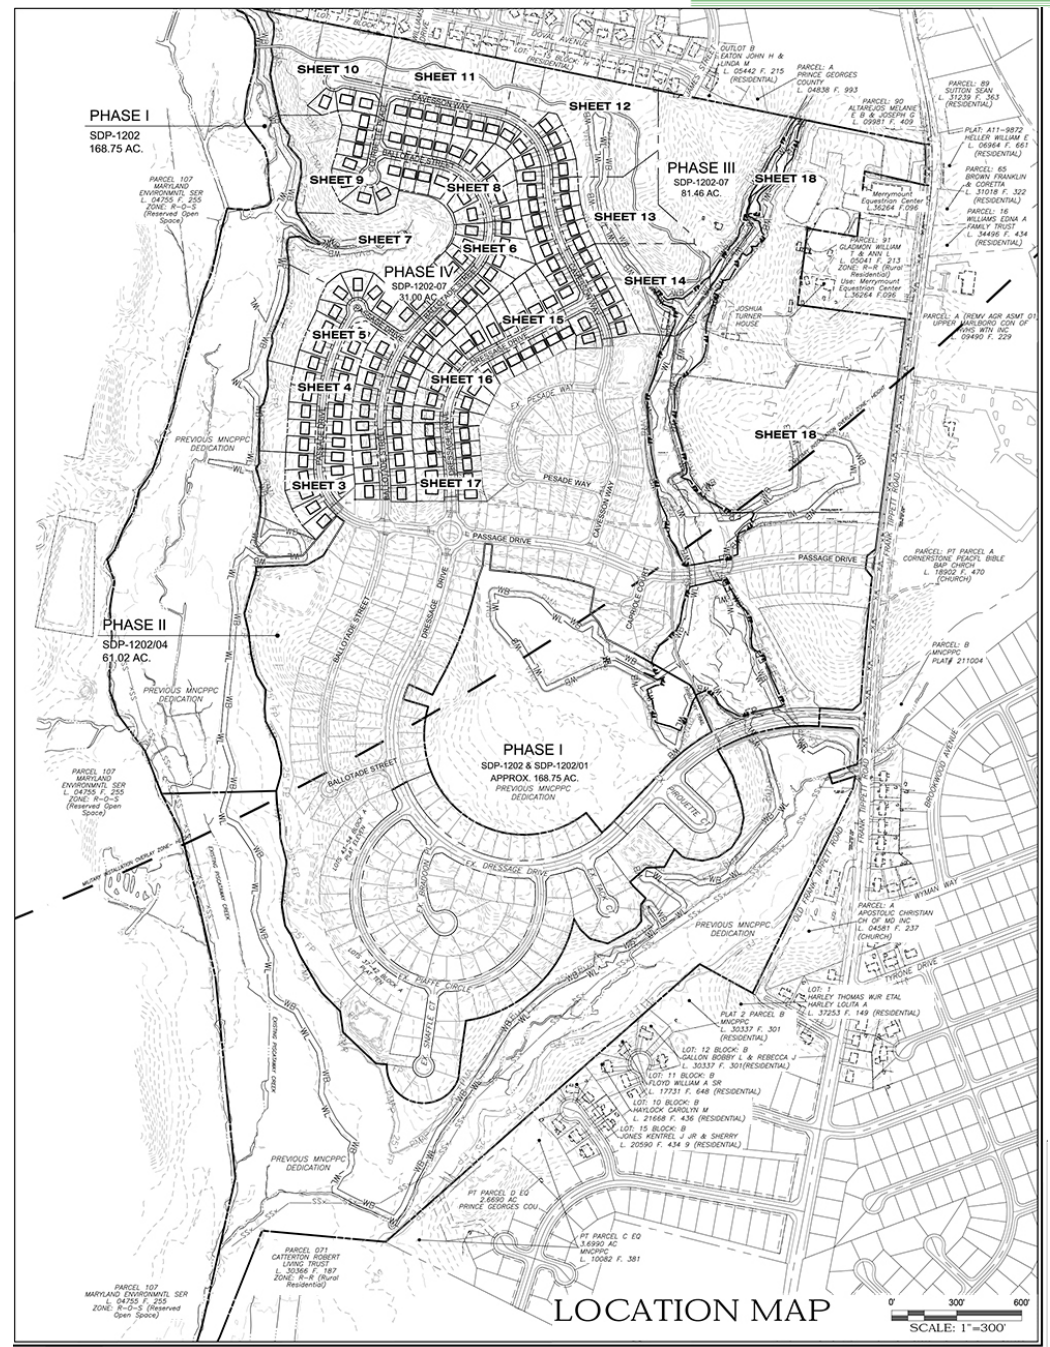


LANDSCAPE RENDERING



TREE CONSERVATION PLAN

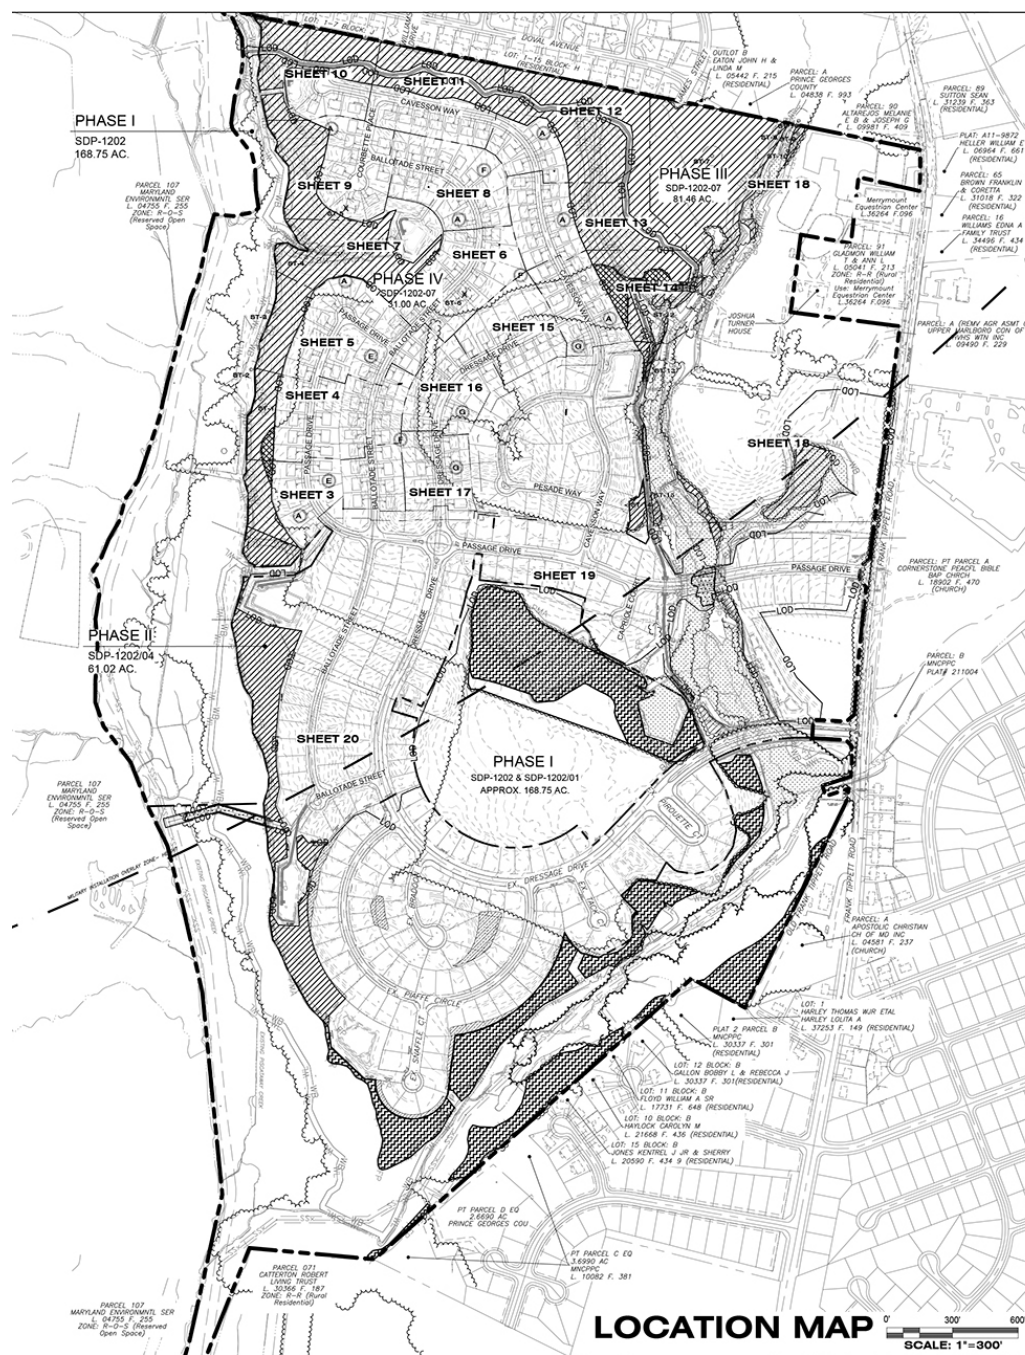

VIEWSHED EXHIBIT

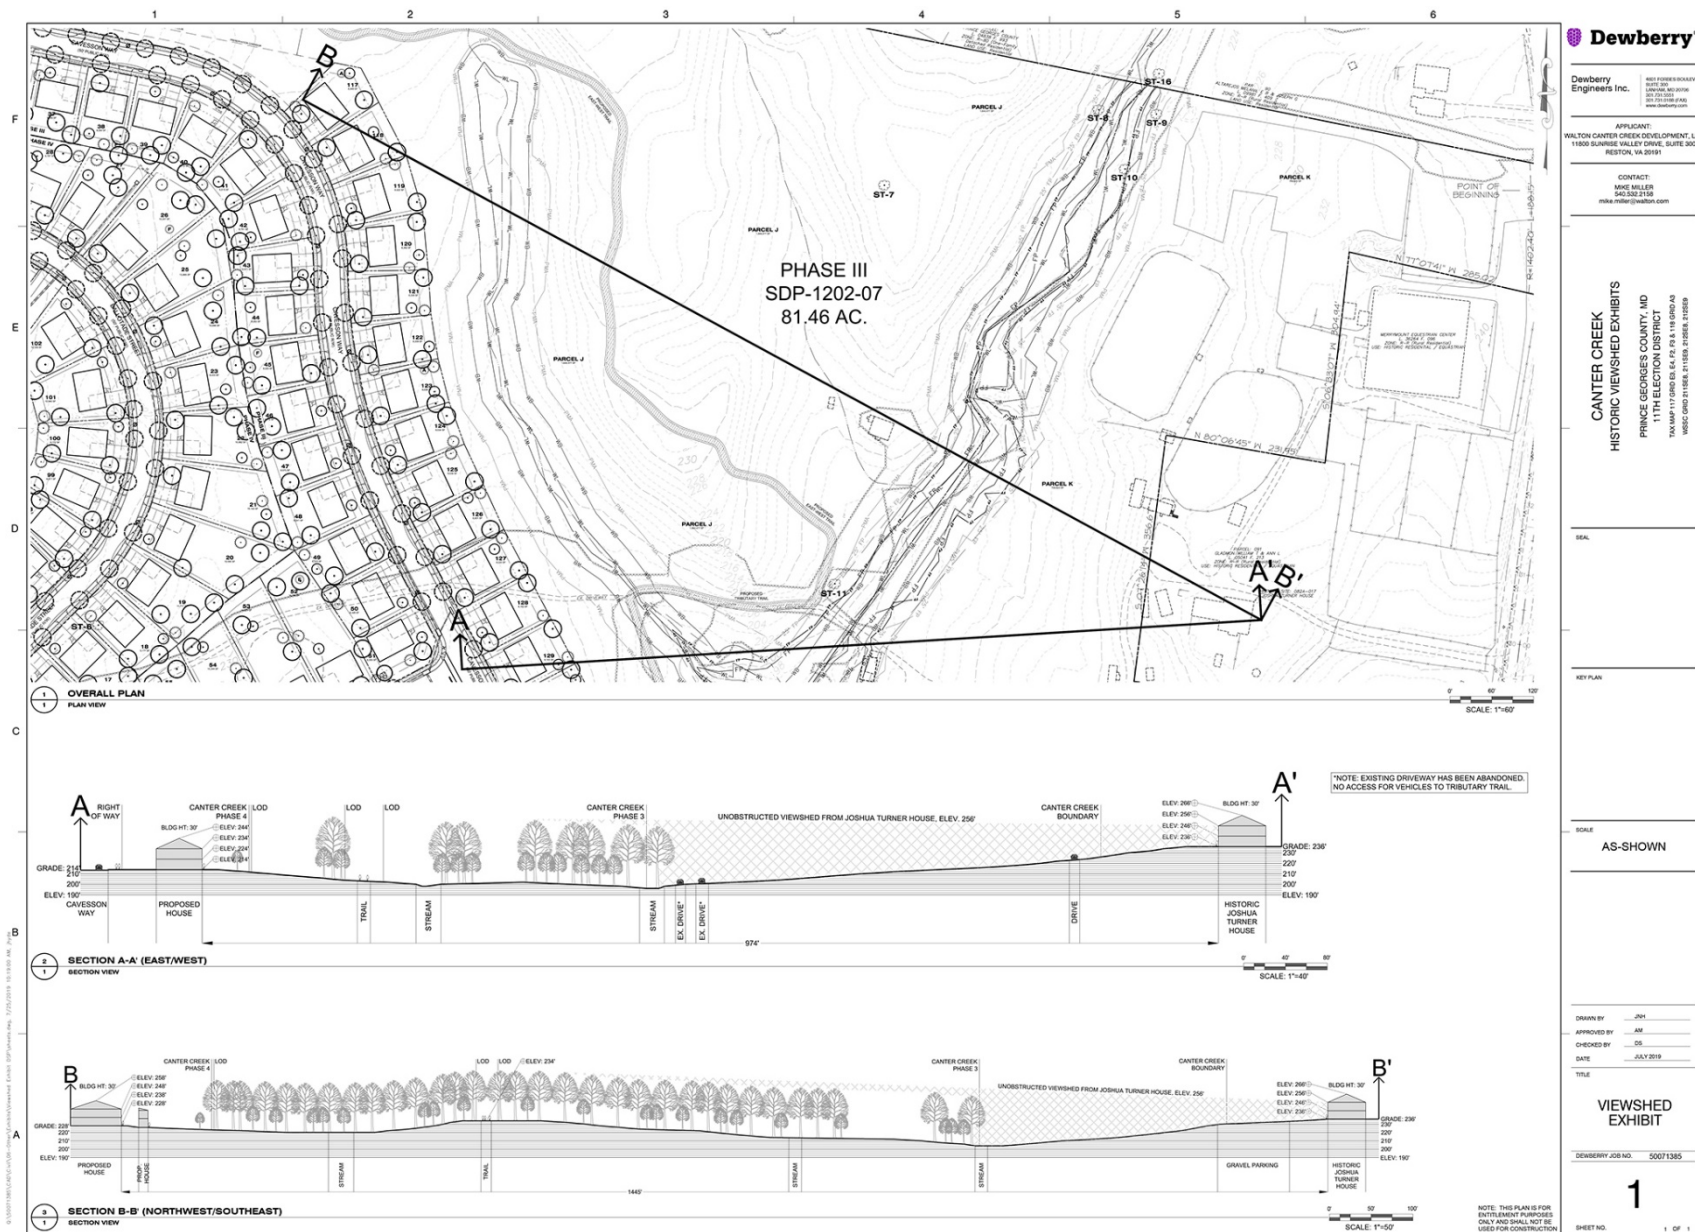

Dewberry

Dewberry Engineers Inc.

APPLICANT:
WILTON CANTER CREEK DEVELOPMENT, LLC
11800 SUNRISE VALLEY DRIVE, SUITE 300
RESTON, VA 20191

CONTACT:
MIKE MILLER
540.532.2158
mike.miller@dewberry.com

CANTER CREEK
HISTORIC VIEWSHED EXHIBIT
PRINCE GEORGES COUNTY, MD
11TH ELECTION DISTRICT
TAX MAP 11-240-03, 04, 05,100

SEAL

KEY PLAN

SCALE
AS-SHOWN

DRAWN BY: JPH
APPROVED BY: AM
CHECKED BY: DS
DATE: JULY 2019
TITLE

VIEWSHED EXHIBIT

DEWBERRY JOB NO. 50071385

1
SHEET NO. 1 OF 1