


ITEM:

CASE: SE-4517


ROCKHILL SAND & GRAVEL

THE PRINCE GEORGE'S COUNTY PLANNING DEPARTMENT


GENERAL LOCATION MAP

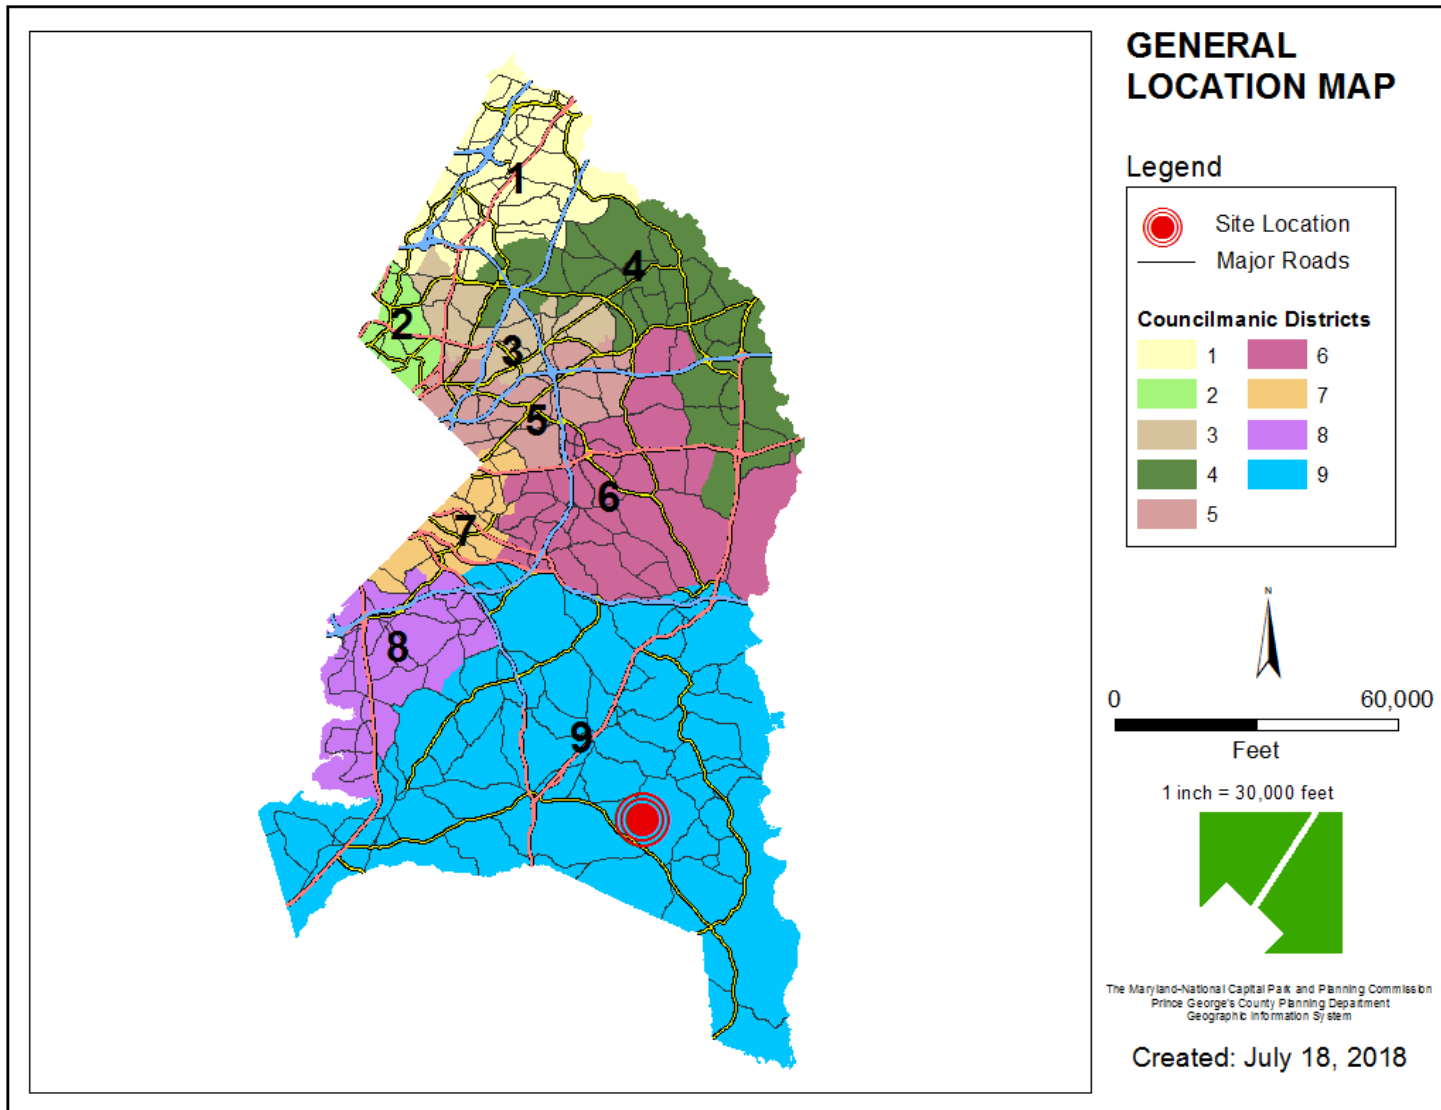


SITE VICINITY

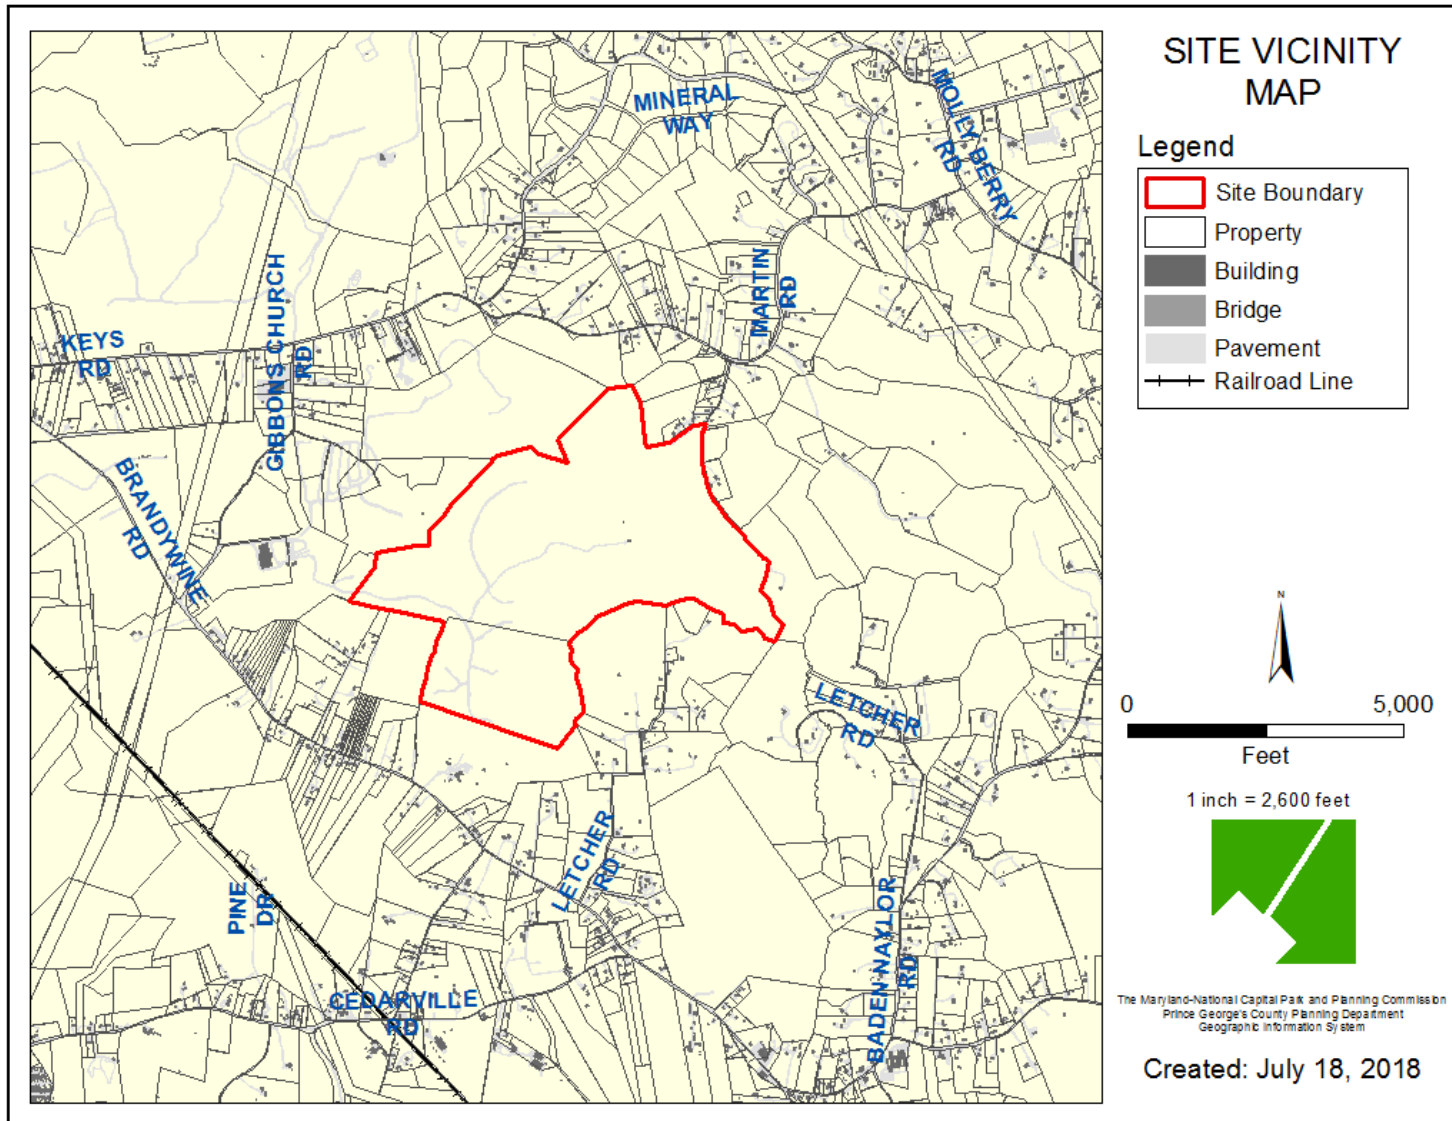


ZONING MAP

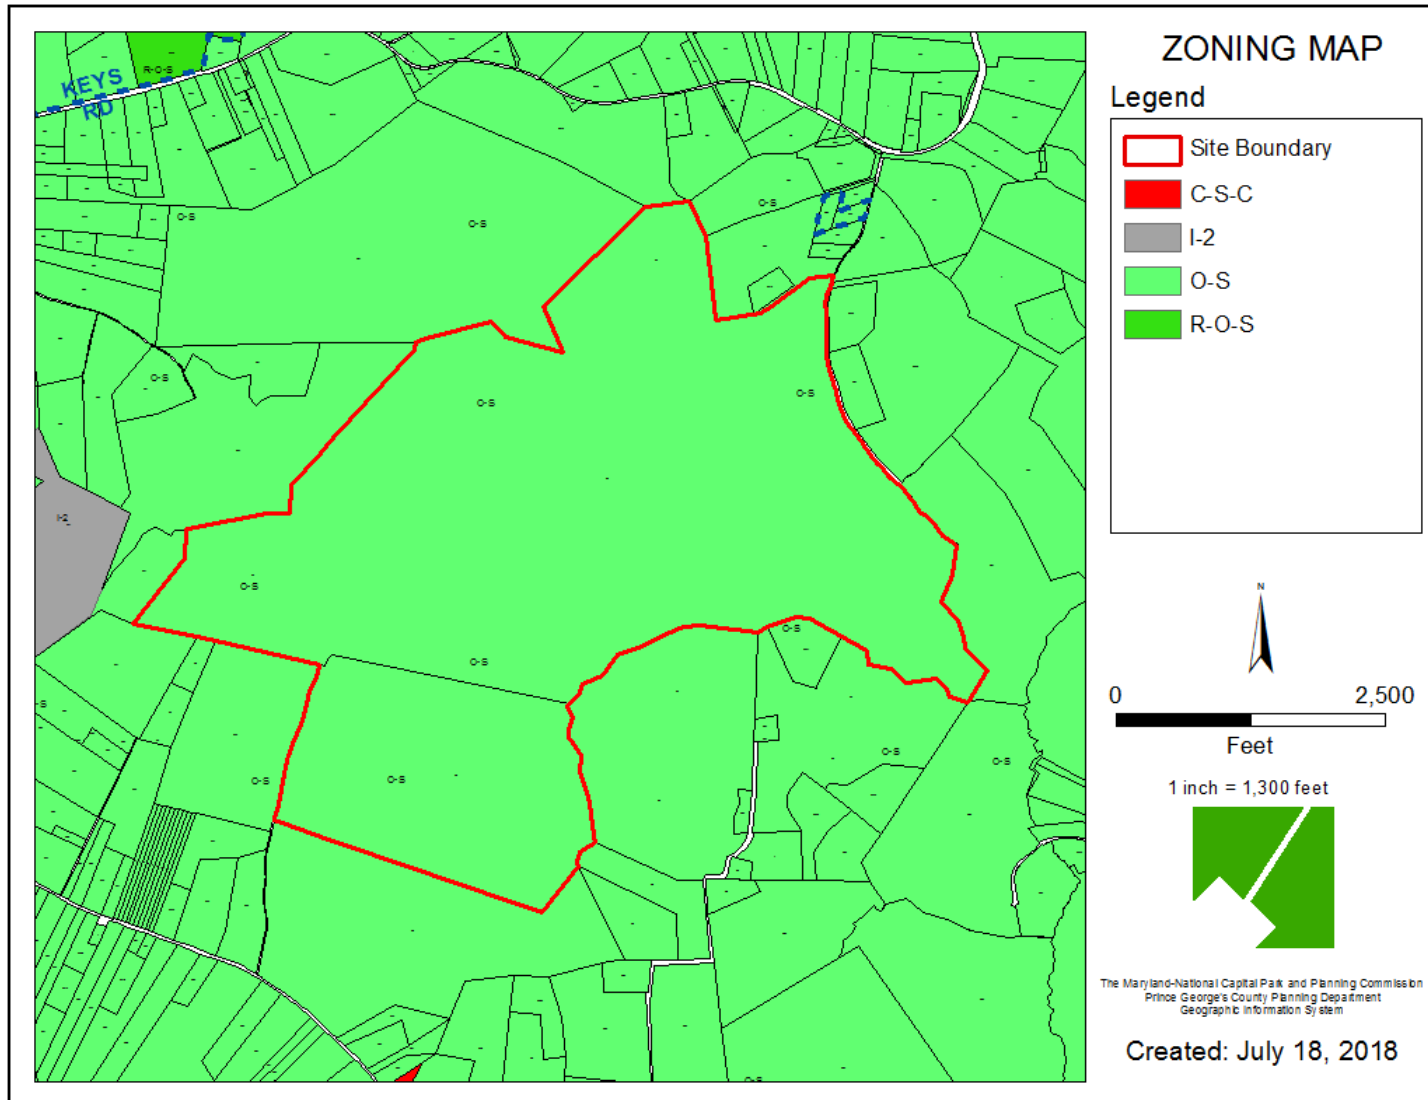


OVERLAY MAP

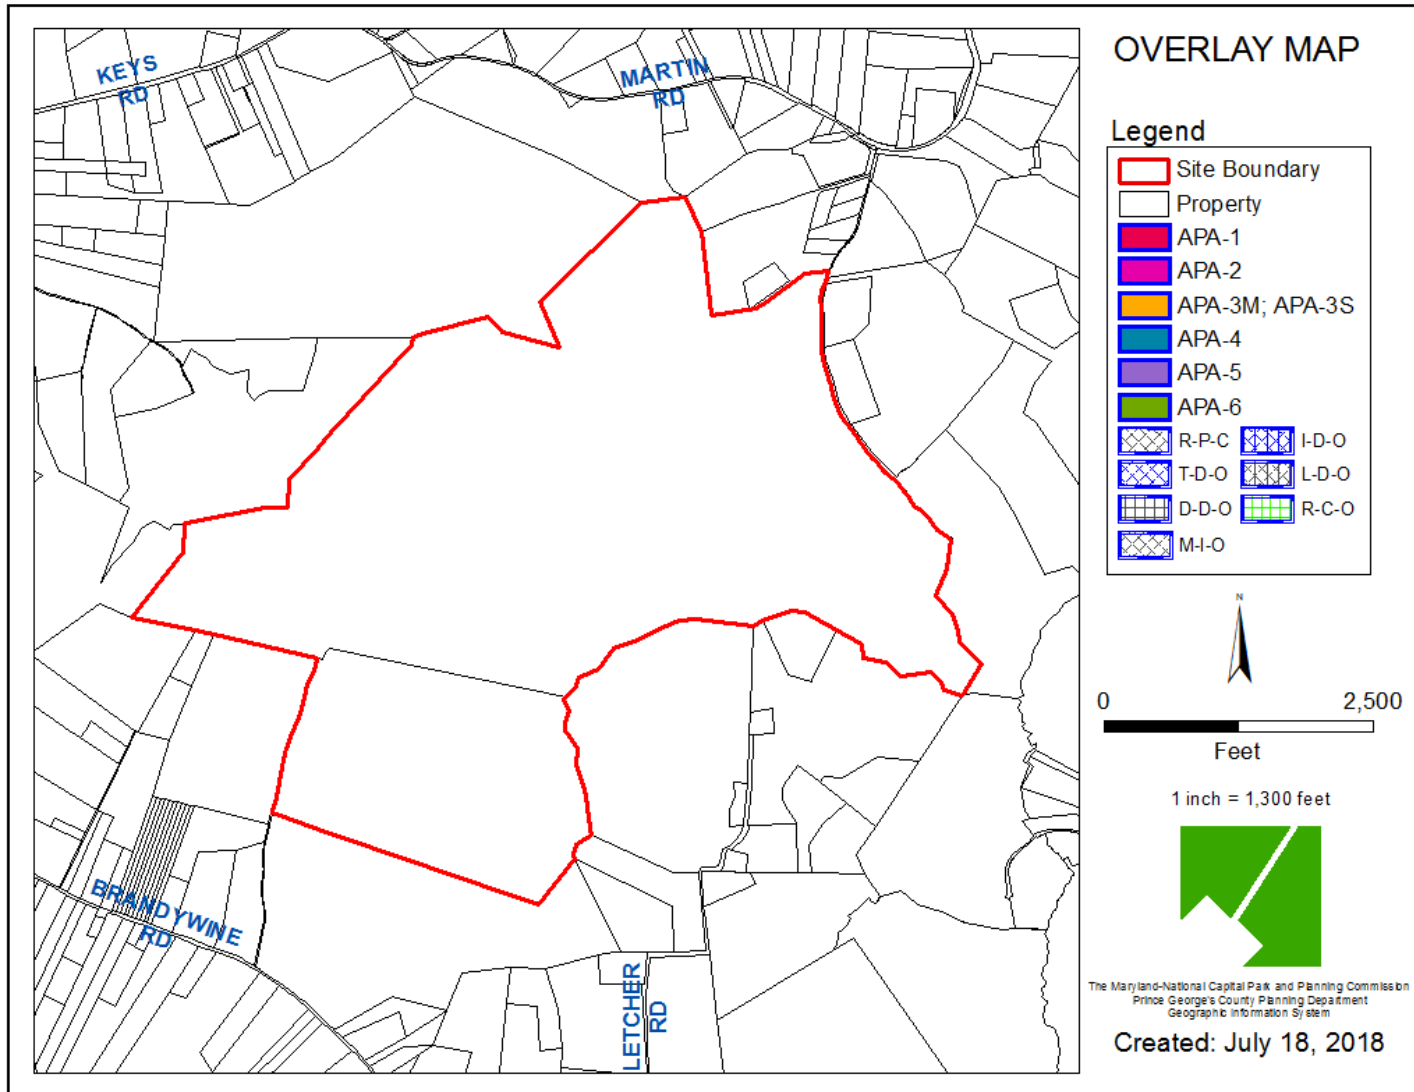


AERIAL MAP

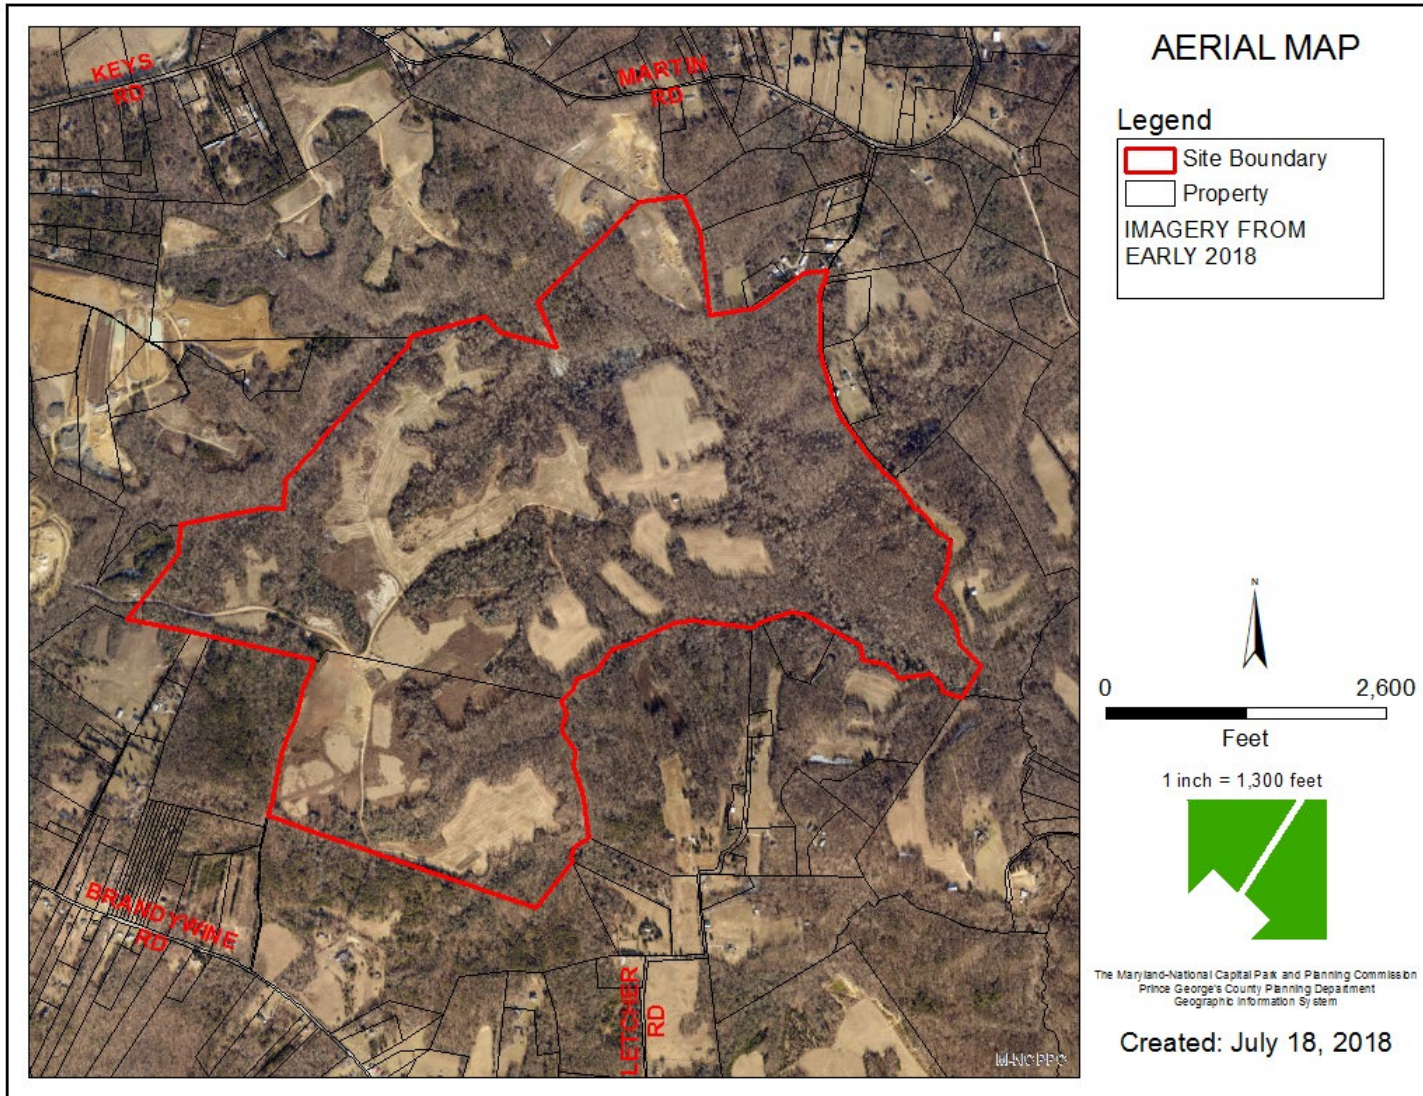


SITE MAP

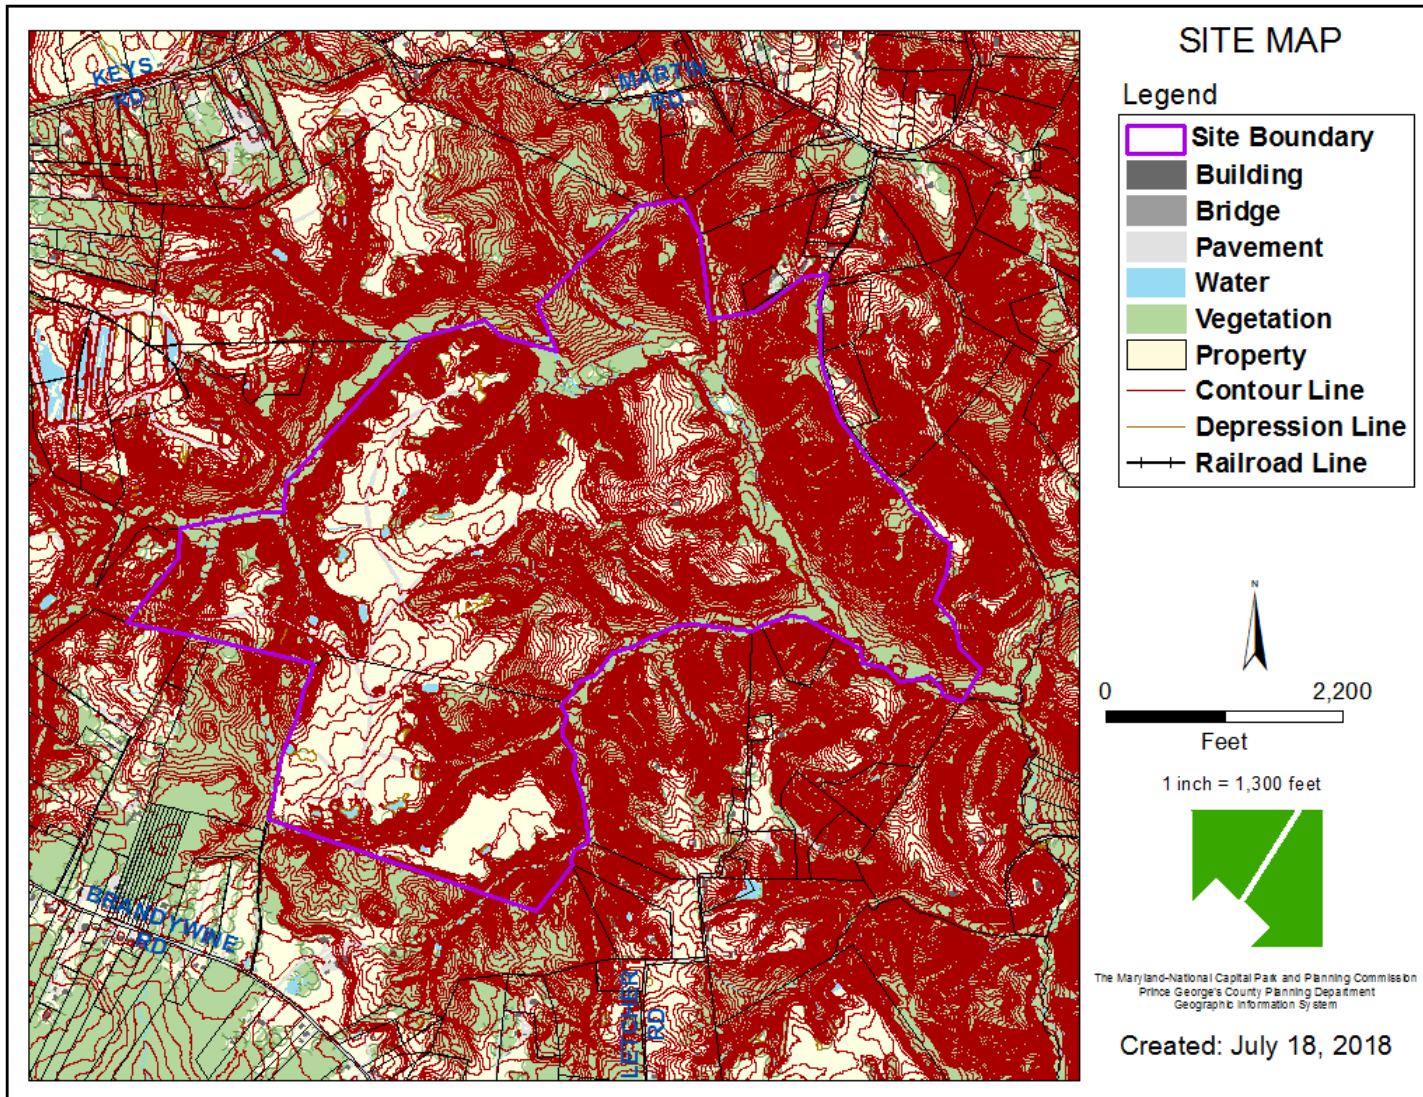

MASTER PLAN RIGHT-OF-WAY MAP

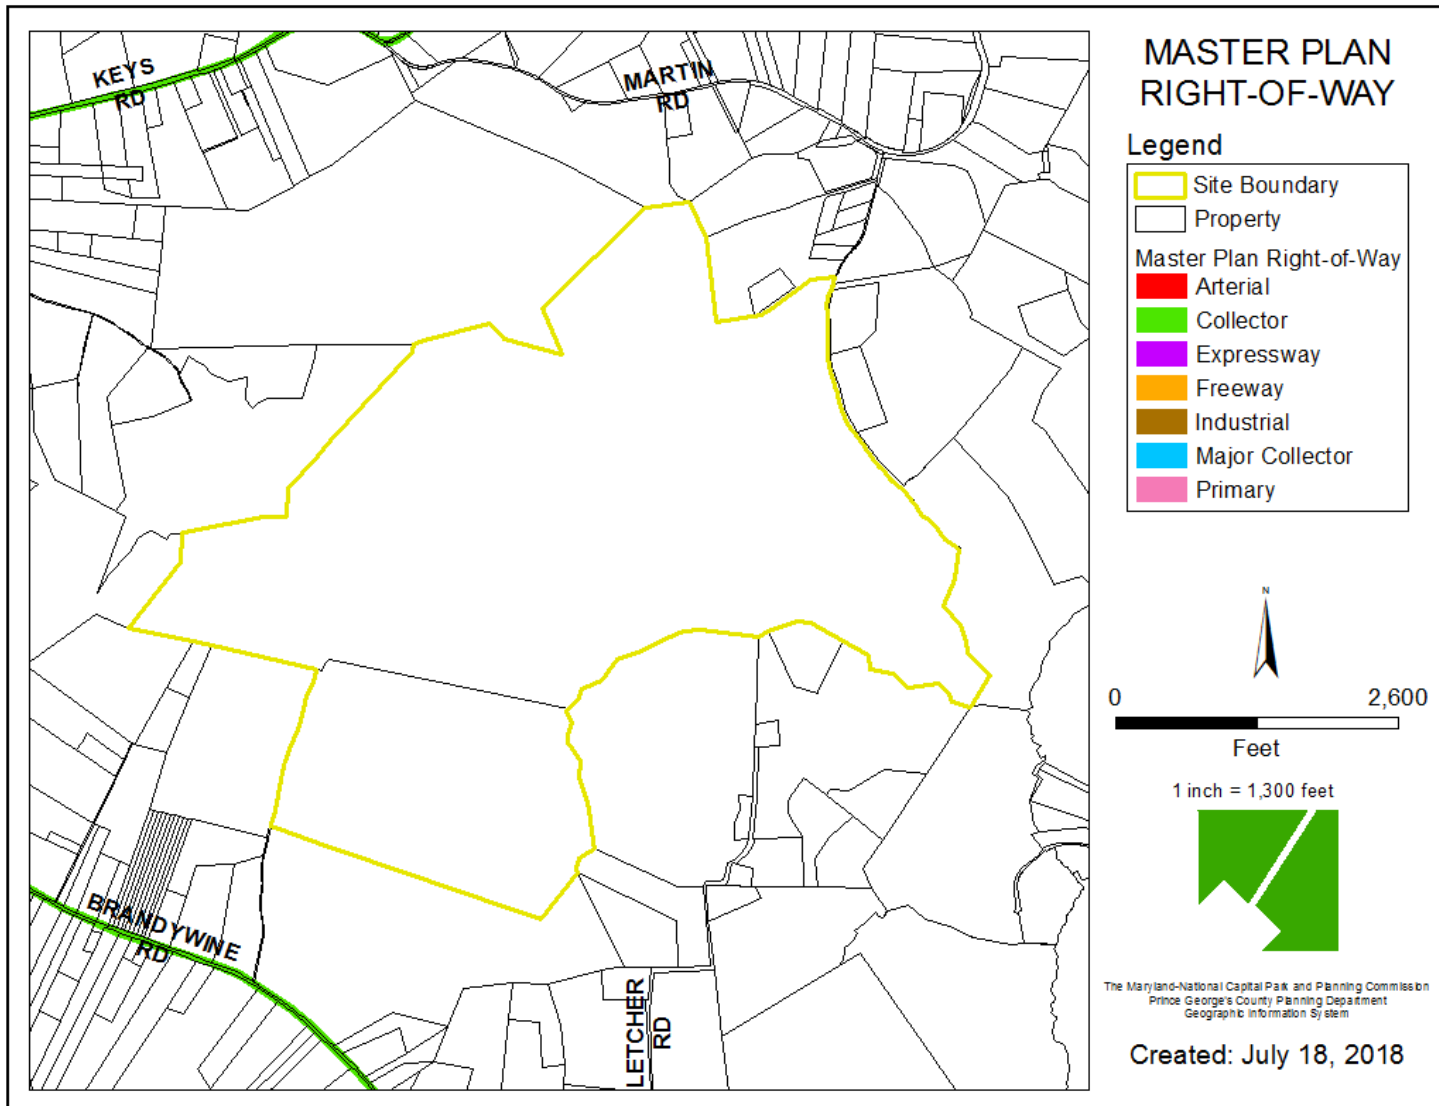

SITE PLAN

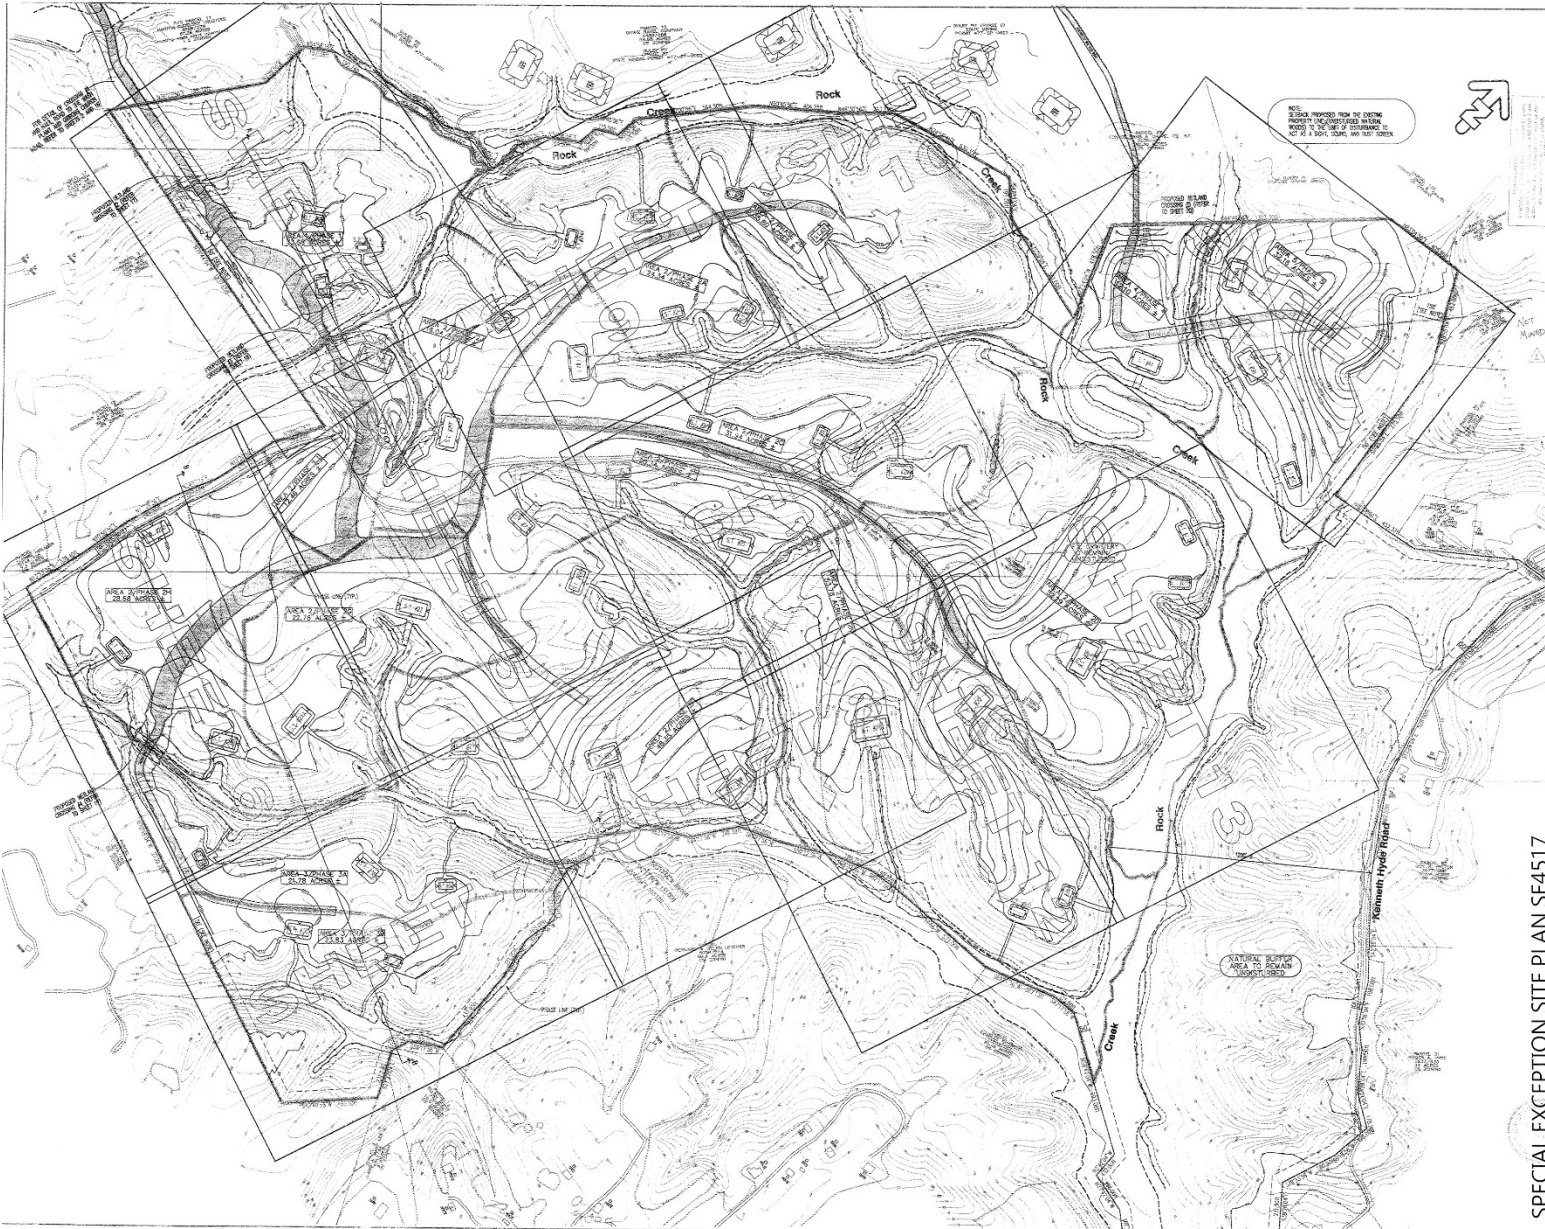

SPECIAL EXCEPTION SITE PLAN SE4517

OVERALL SITE PLAN EROSION CONTROL, MINING & REDEMPTION PLANS ROCKHILL SAND & GRAVEL TRADING UNDER GRADSKY MATERIALS THE ALFRED & HARRY SMITH PROPERTY (SEE PLAN SHEET)		SHEET NO. 2 OF 25 CADD FILE: 4-1000-01-01 FILE NO. 4-1000-01-01	SCALE: 1" = 100' DATE: 11/8/2018 DRAWN BY: J. SMITH CHECKED BY: J. SMITH APPROVED BY: J. SMITH	REVISIONS TO ROCKHILL SAND & GRAVEL REVISION NO. 1 DATE: 11/8/2018 DESCRIPTION: REVISIONS TO ROCKHILL SAND & GRAVEL REVISION NO. 2 DATE: 11/8/2018 DESCRIPTION: REVISIONS TO ROCKHILL SAND & GRAVEL	
---	--	---	--	---	----------