


ITEM:


CASE: SE-4771

RITCHIE LAND RECLAMATION RUBBLE FILL


GENERAL LOCATION MAP

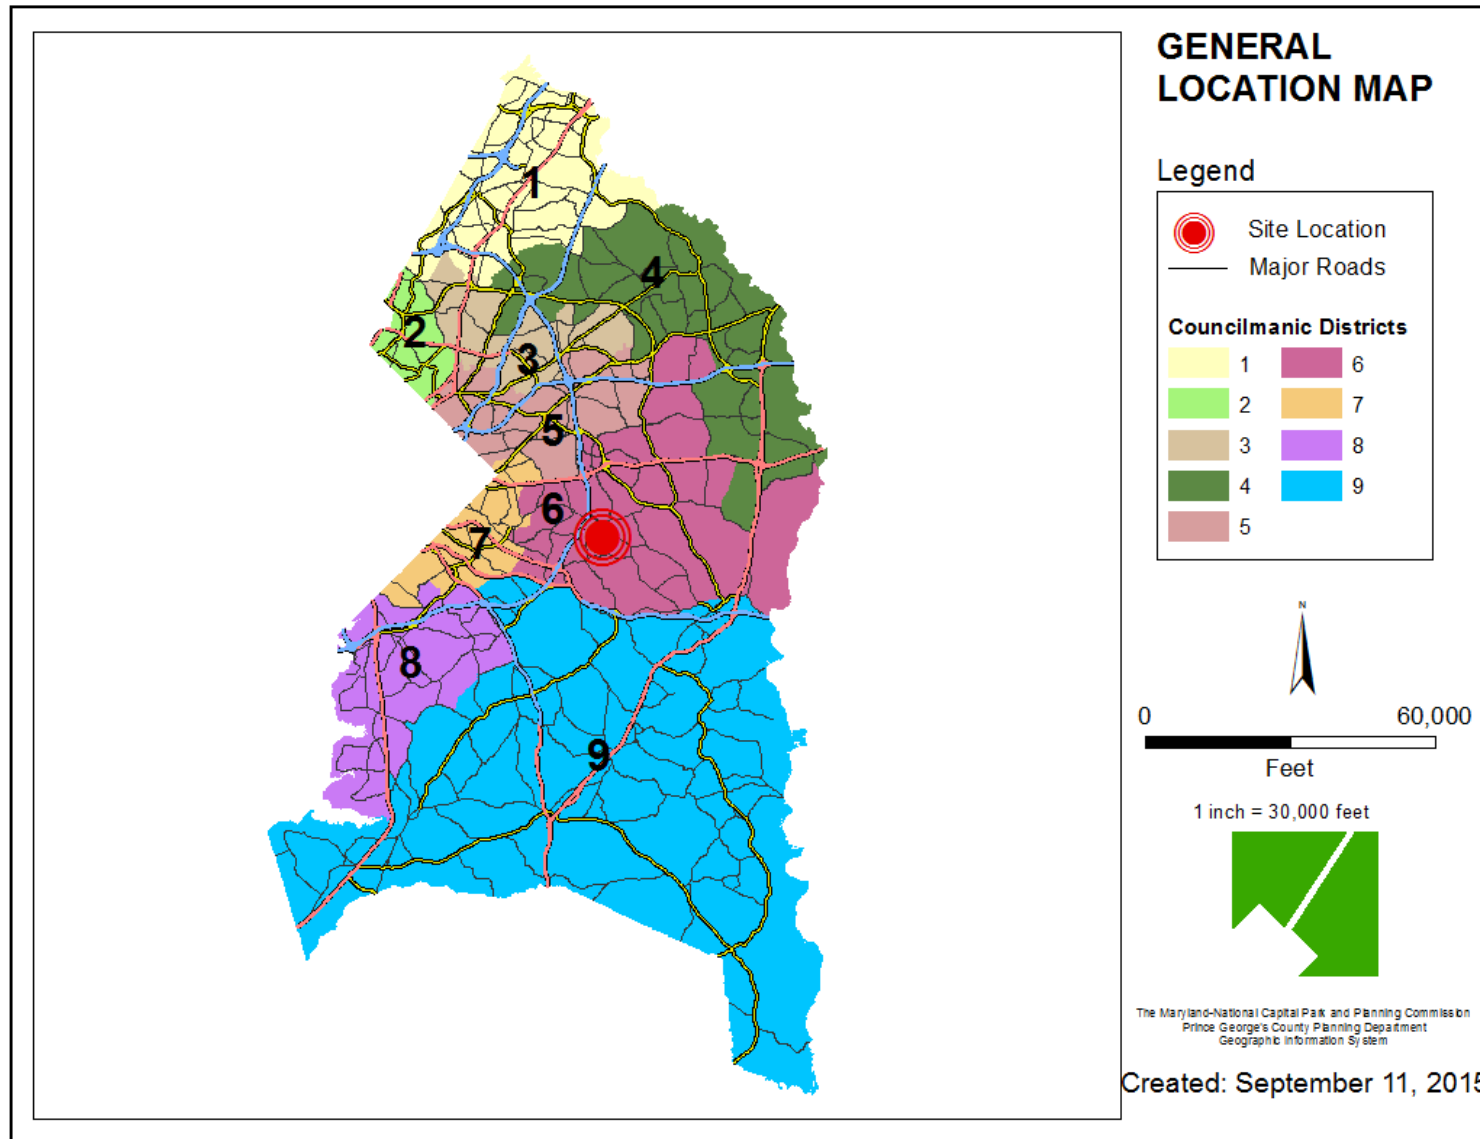


SITE VICINITY

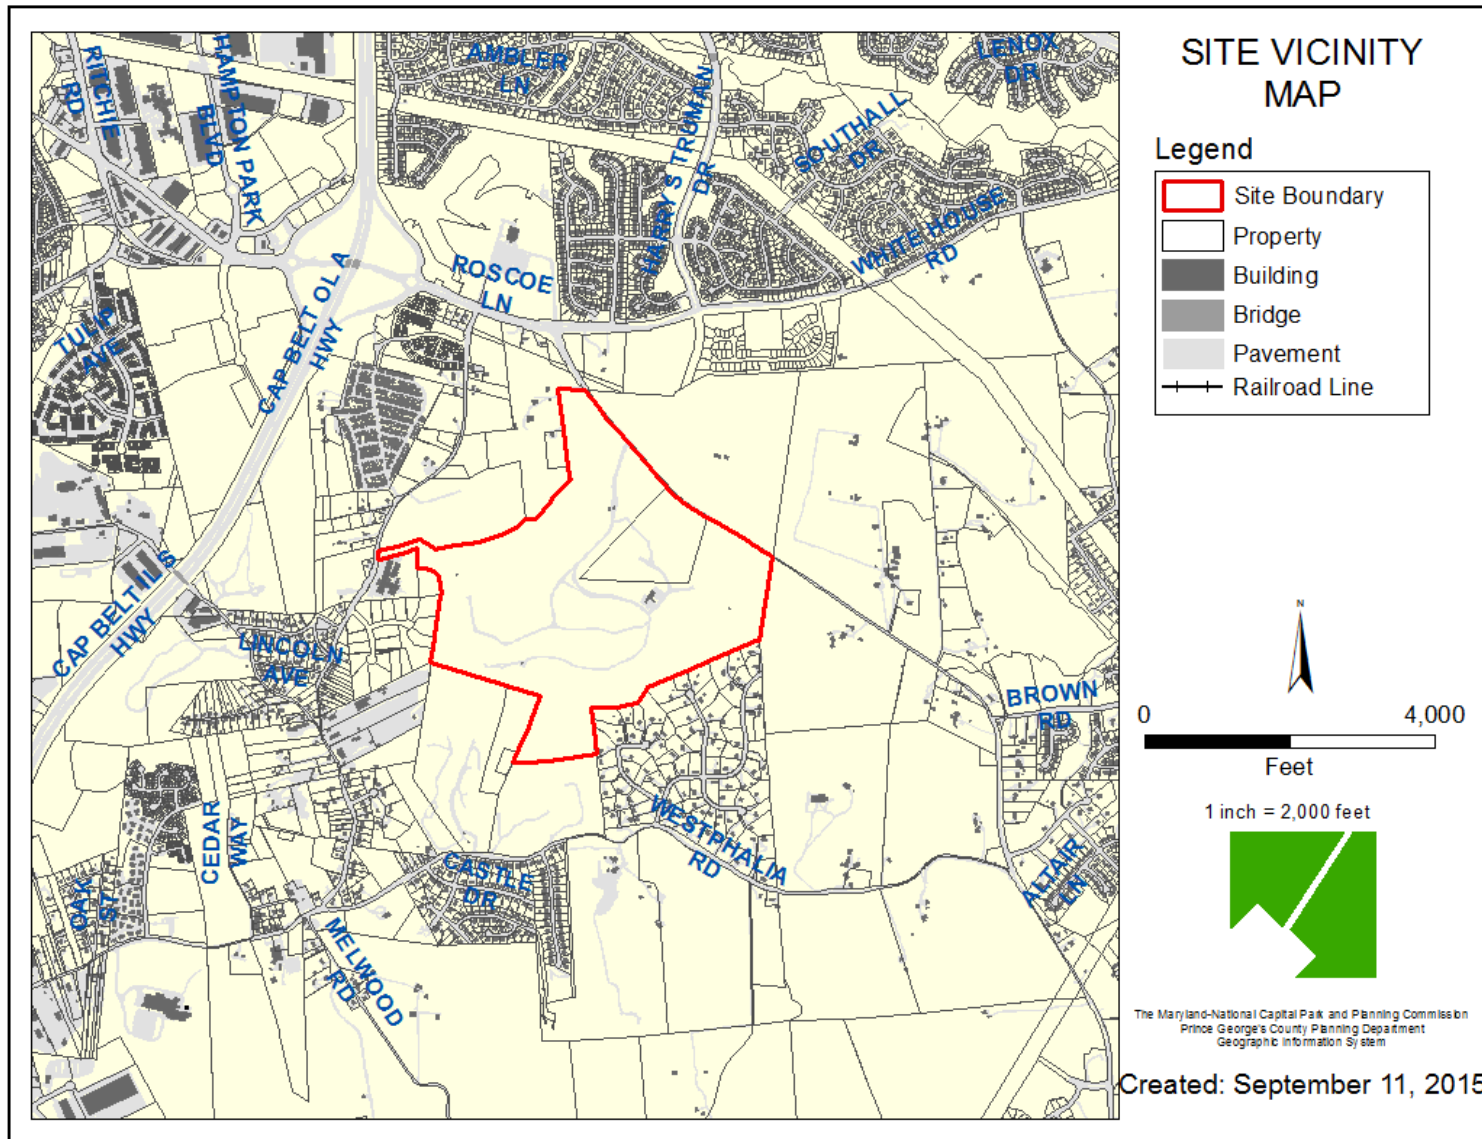


ZONING MAP

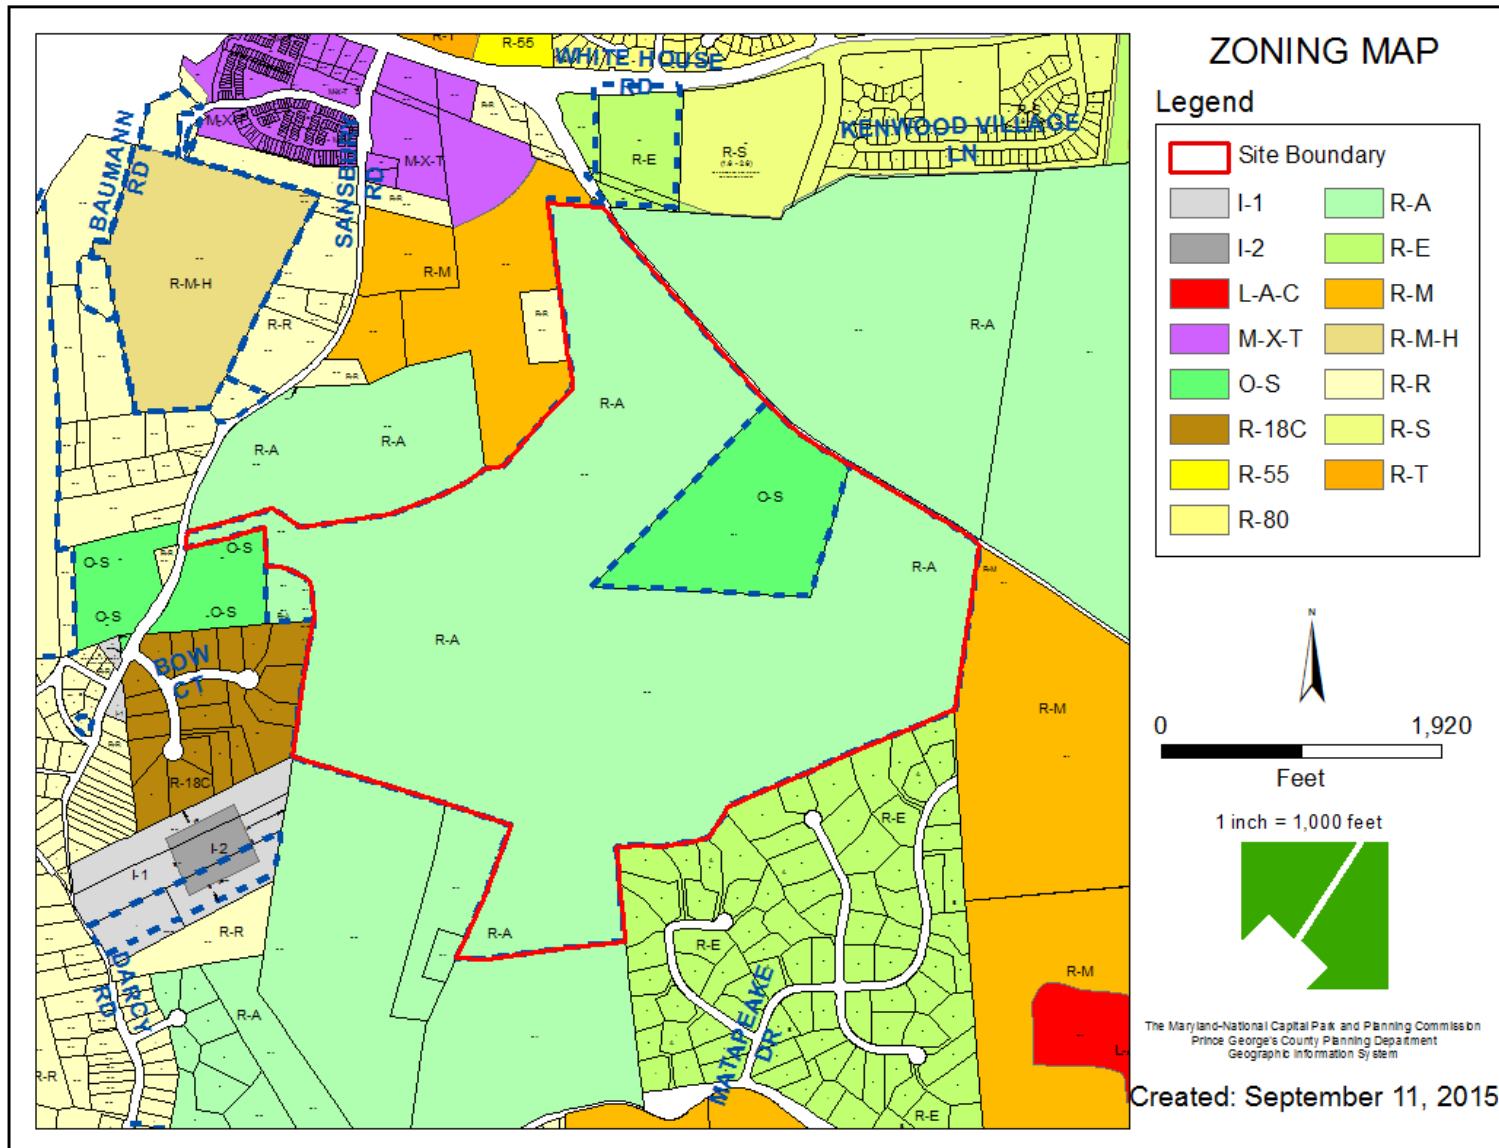


AERIAL MAP

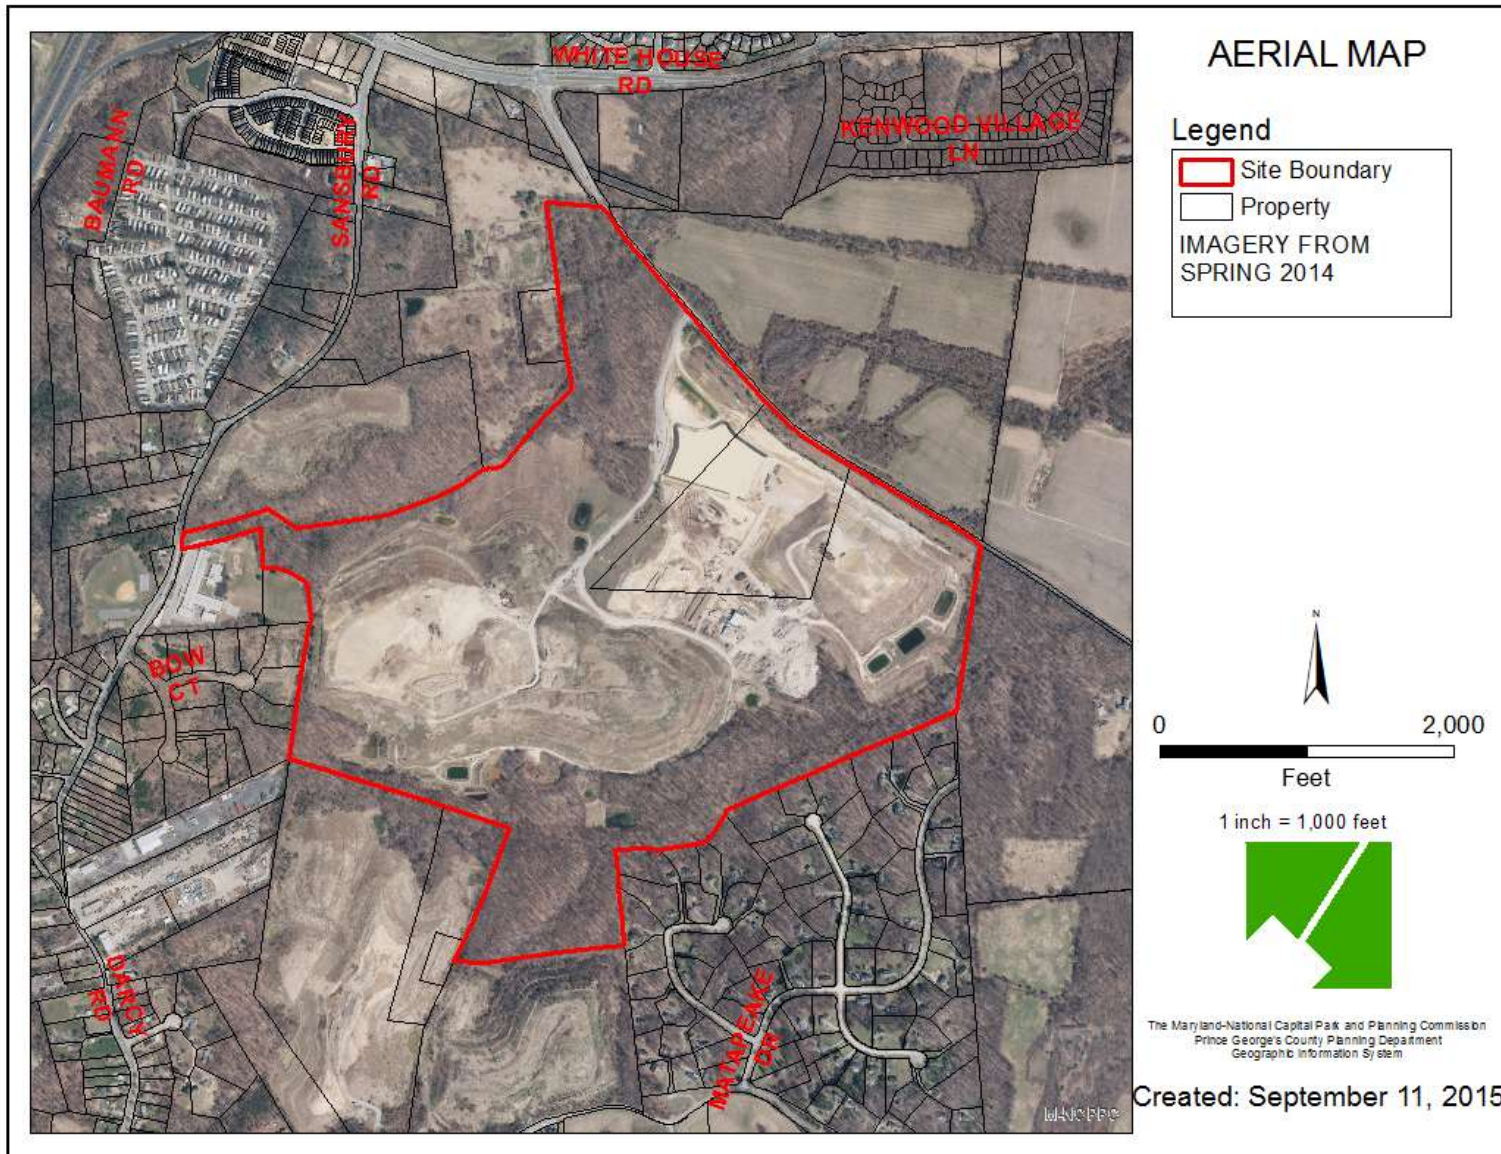


SITE MAP

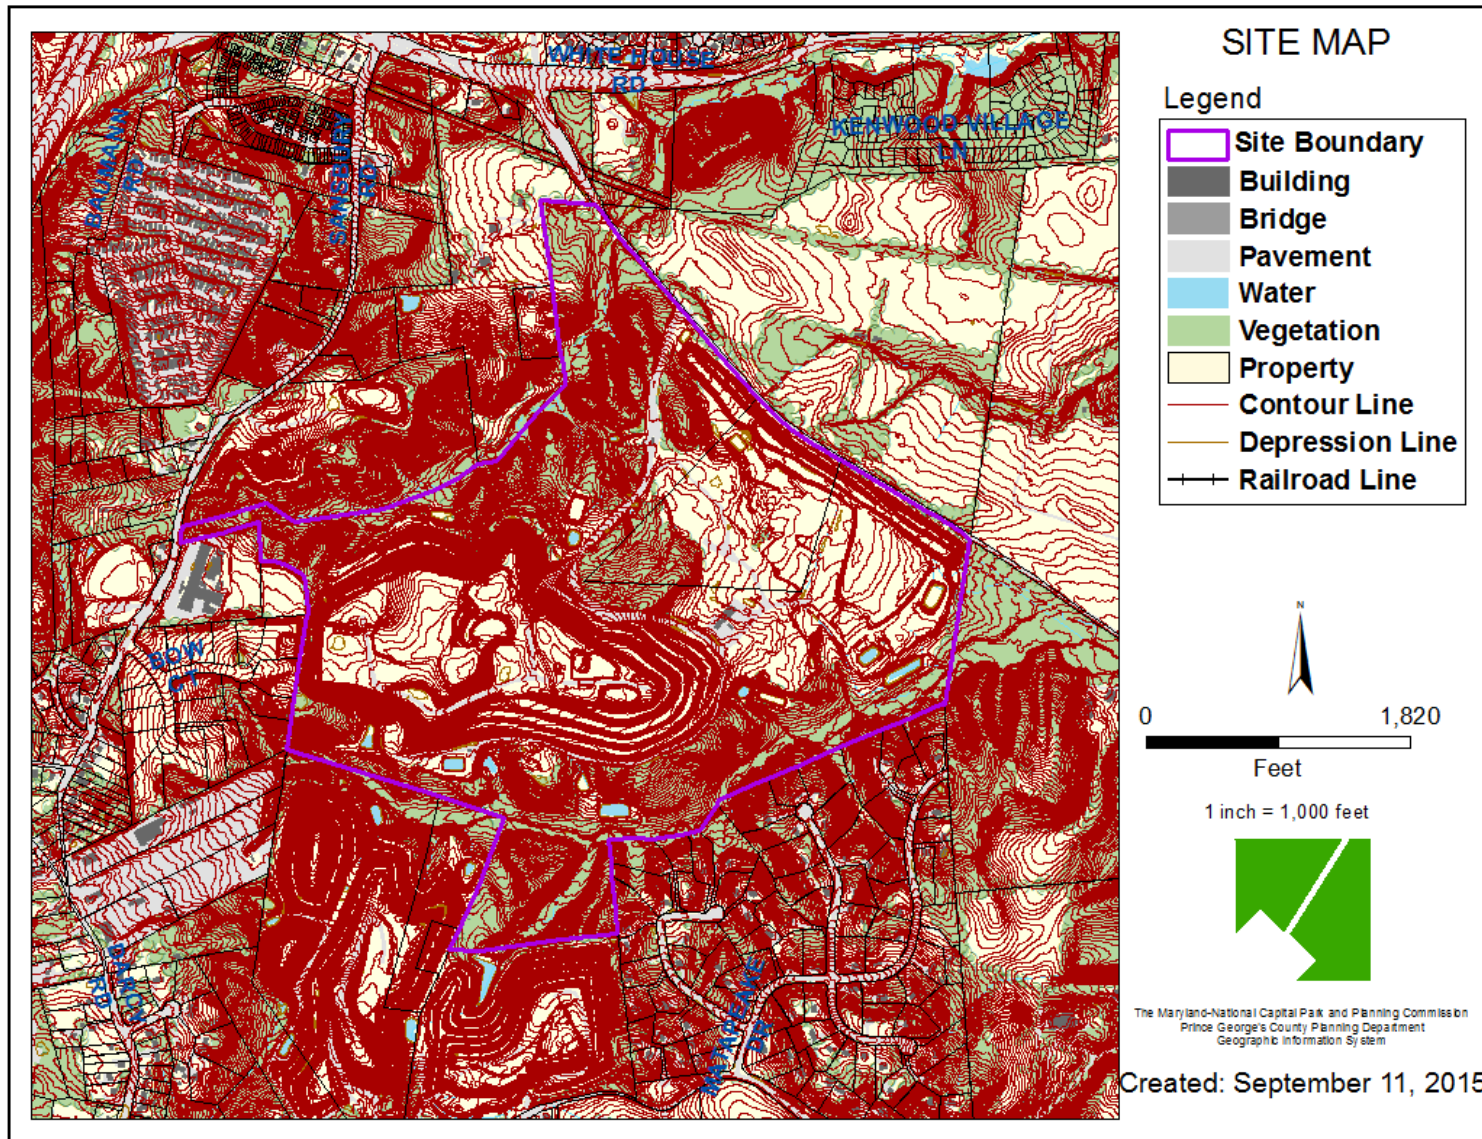

MASTER PLAN RIGHT-OF-WAY MAP

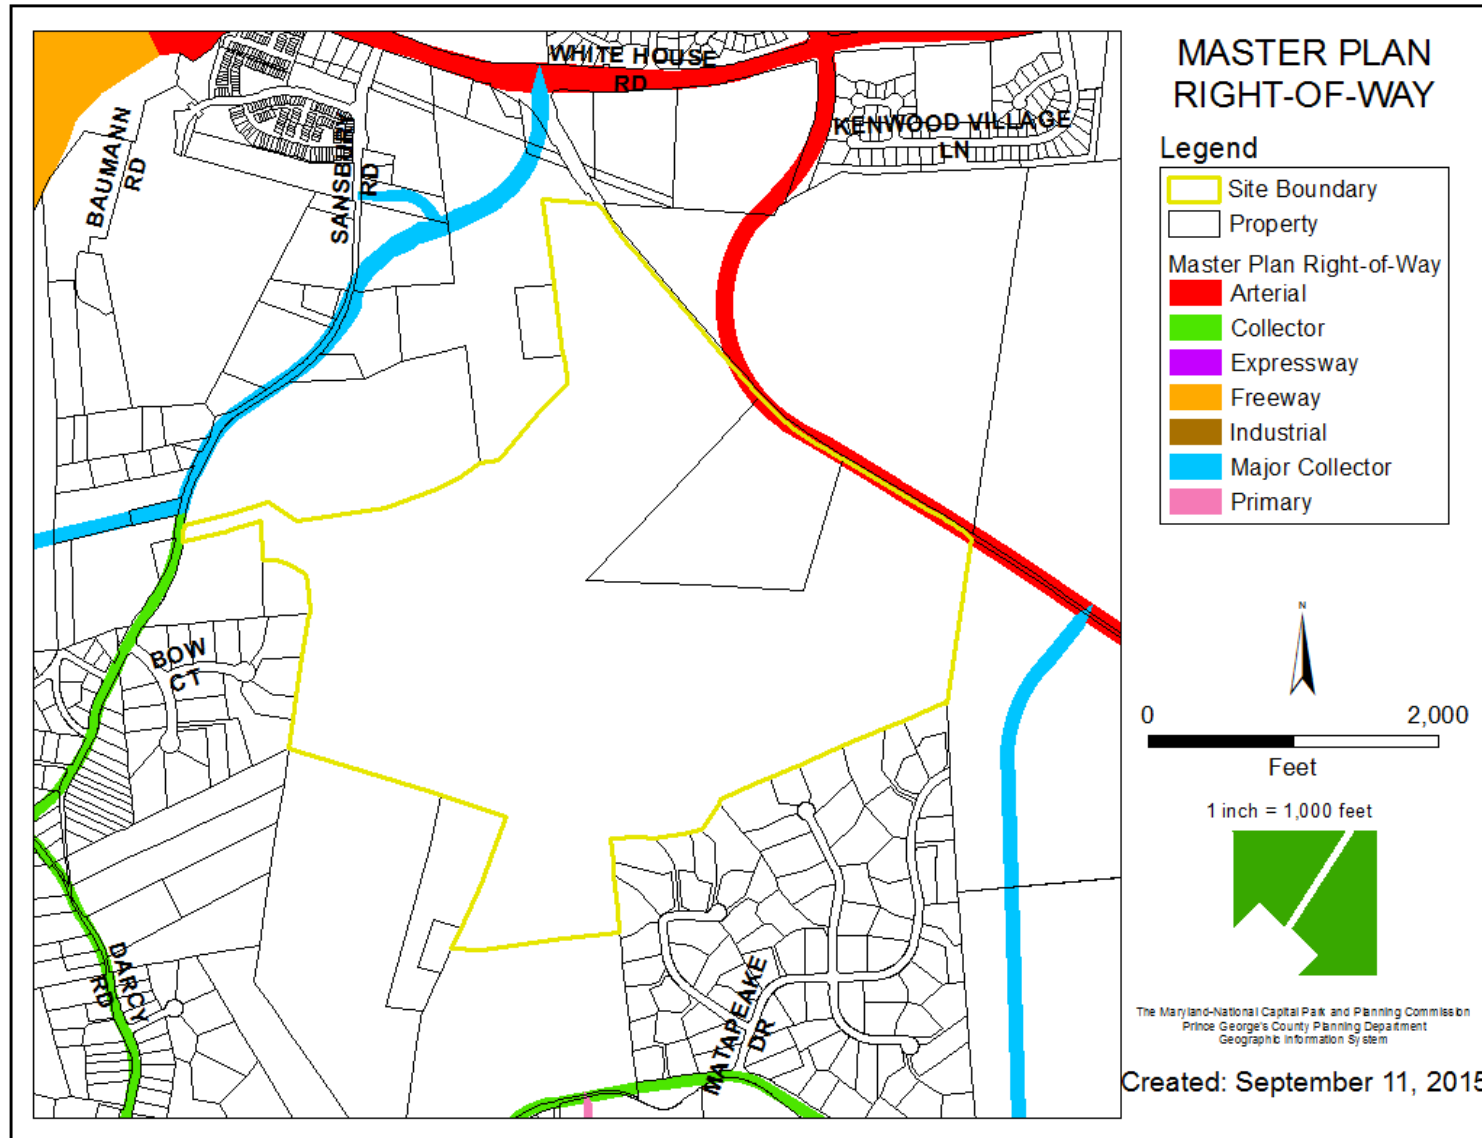

SITE PLAN

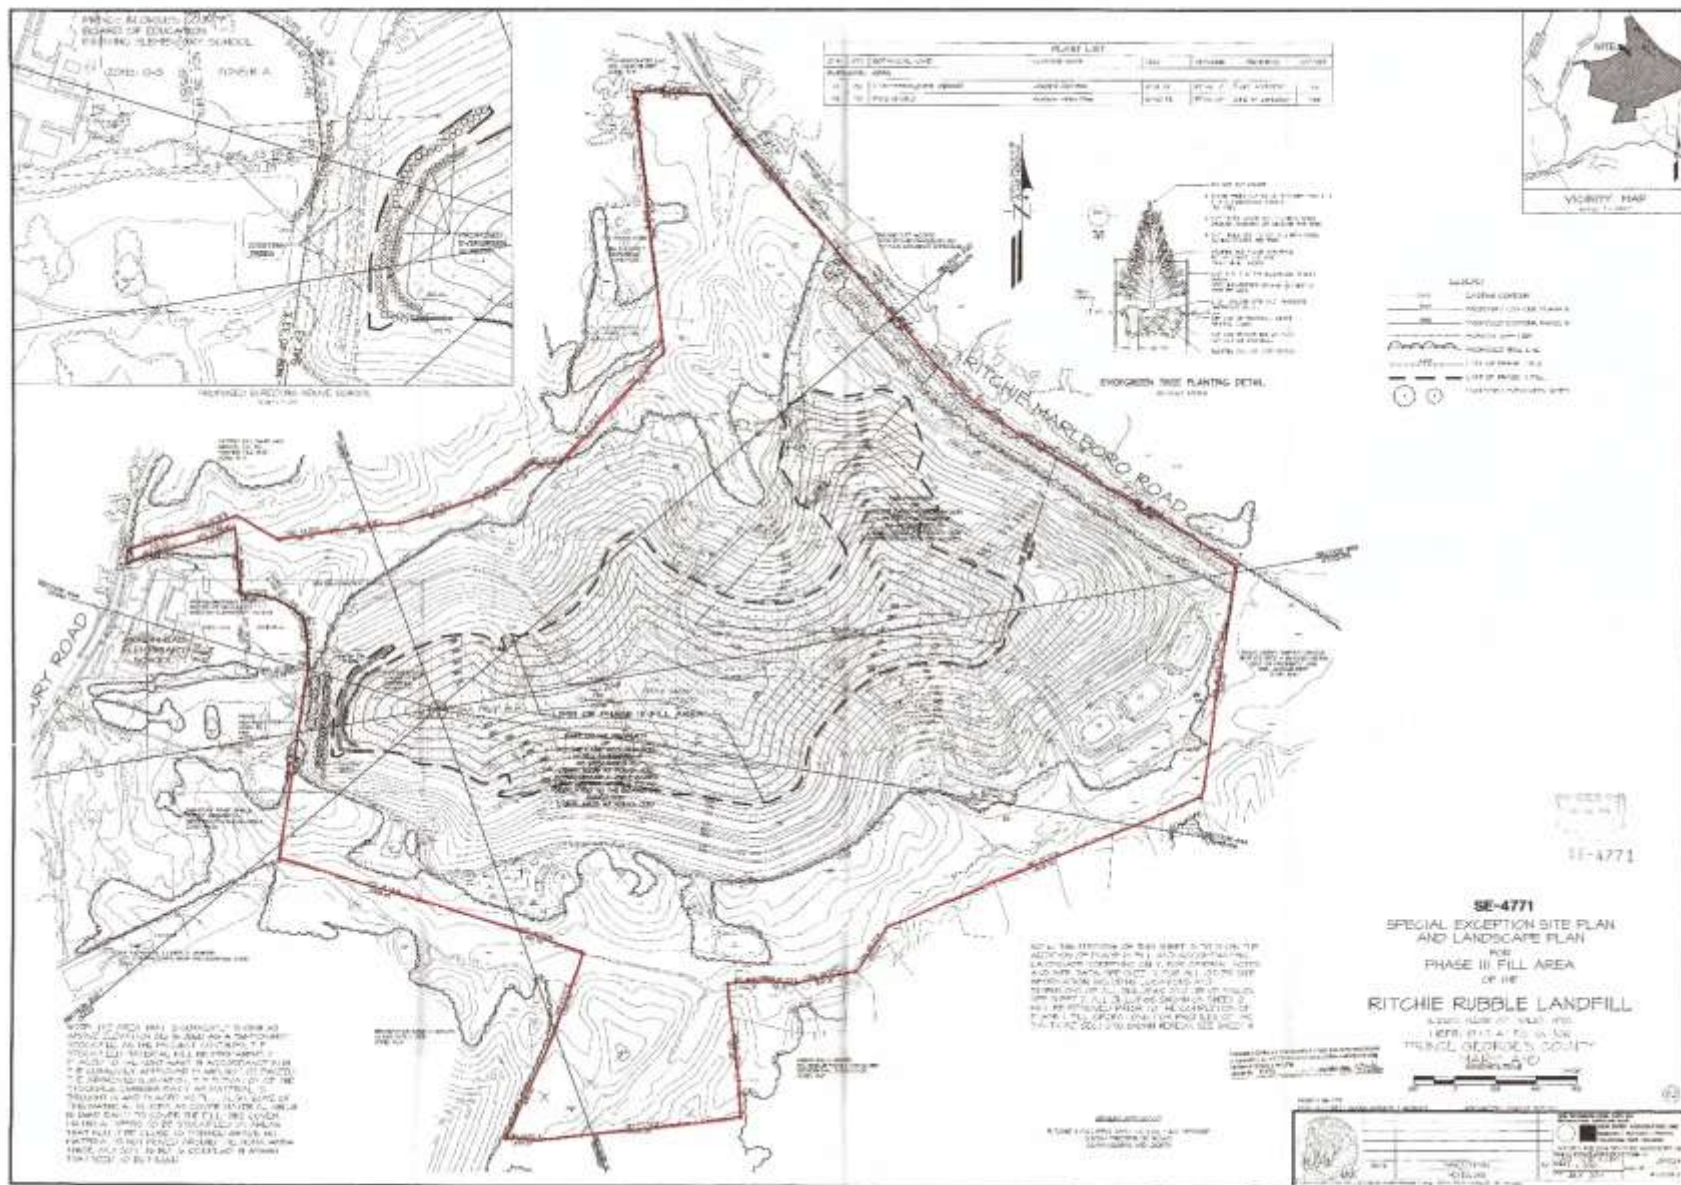

SIGHTLINE STUDY FROM 2001

Ritchie Rubble Landfill


Cross Sections

GPI Geometric Planning Inc.
10000 15th Avenue S.E.
Burien, WA 98148
206.835.1234

PROPOSED TREES SHOWN AT 10 YEARS
AFTER INSTALLATION
(EXPOSED TREES = 40' Ht.
SHADE TREES = 40' Ht.
REFUGIUMS/NOVA RESILIENCE = 40' Ht.
EXISTING TREES = 50 to 60' Ht.

PROPOSED ROADWAY
REL. TO 2001

SCALE 1" = 40' H & V

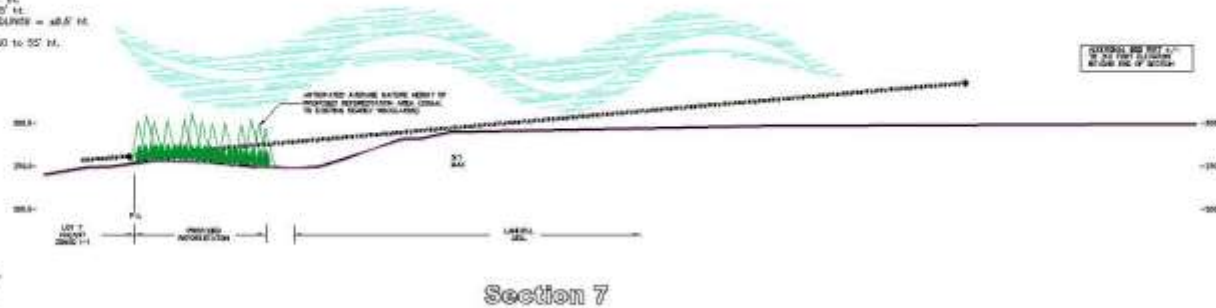

SCALE 1" = 40' H & V

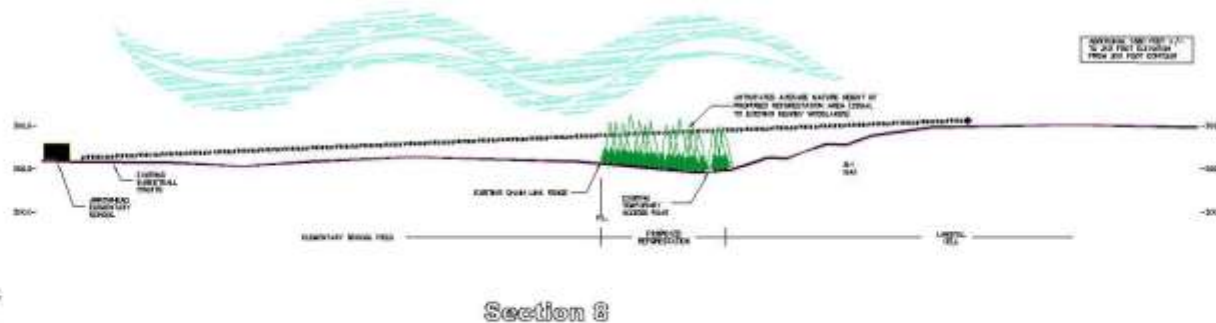


PHOTO FROM BASKETBALL COURTS AES



PHOTO FROM SANSBURY ROAD

