


ITEM: 11


CASE: SP-130008

SUDSVILLE LAUNDRY


GENERAL LOCATION MAP

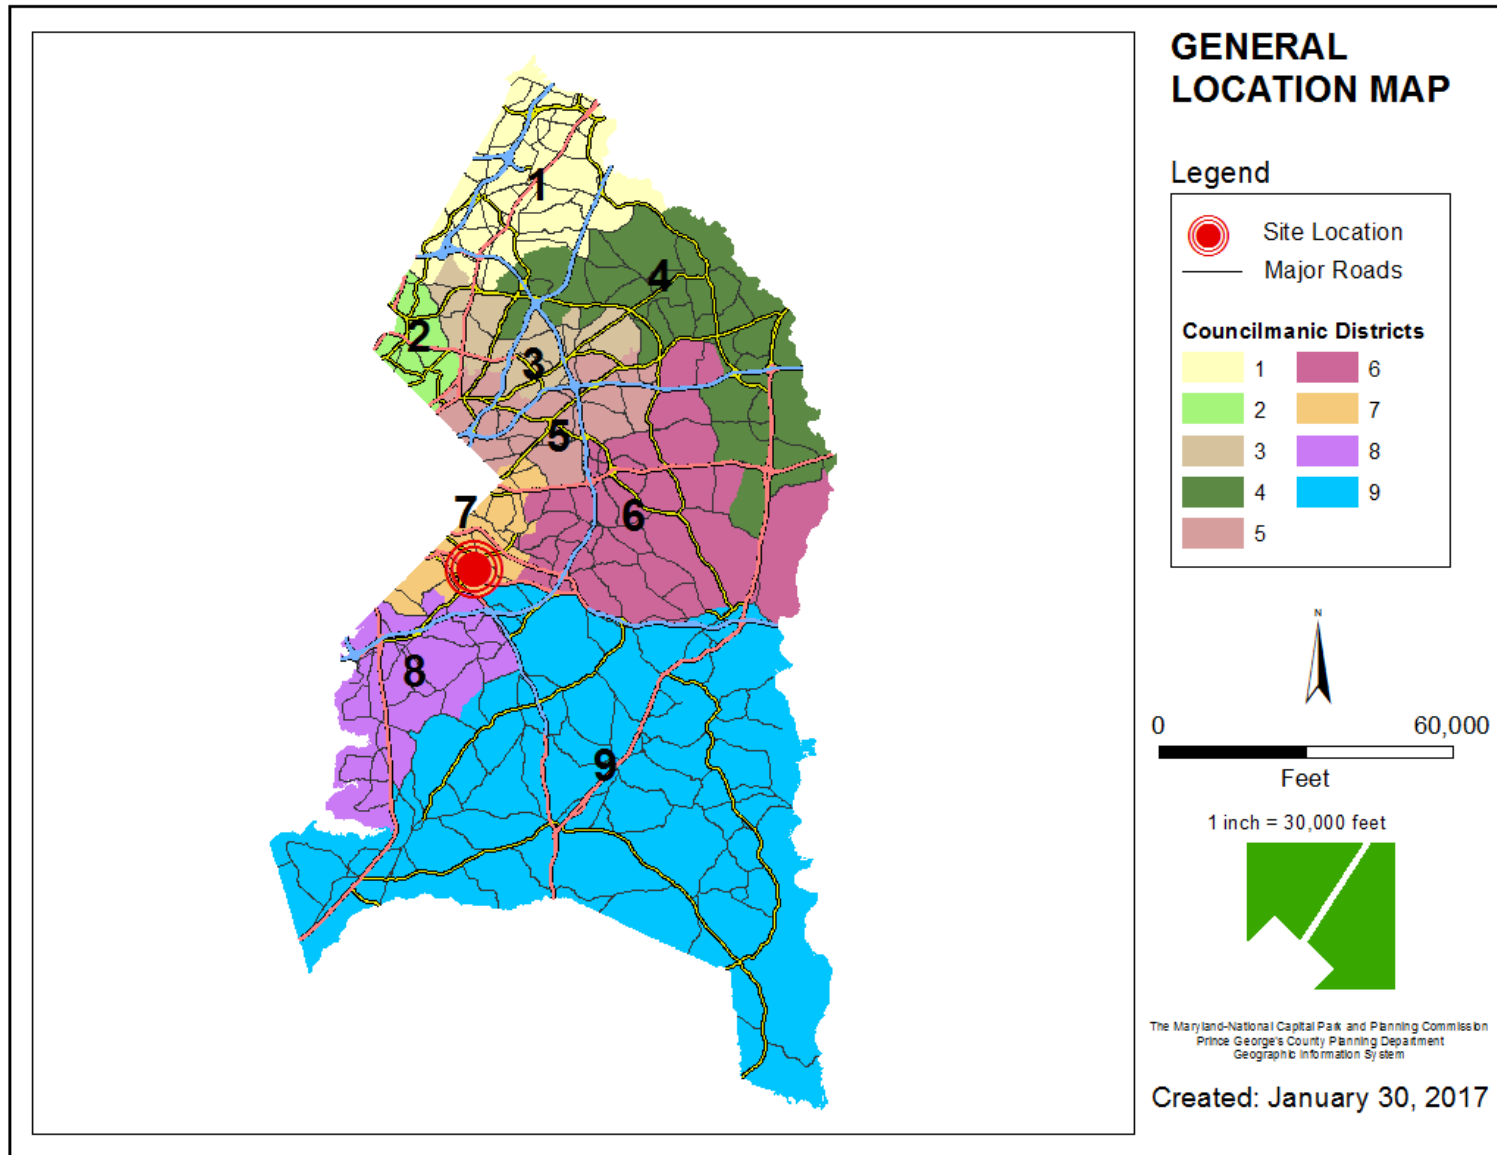


SITE VICINITY

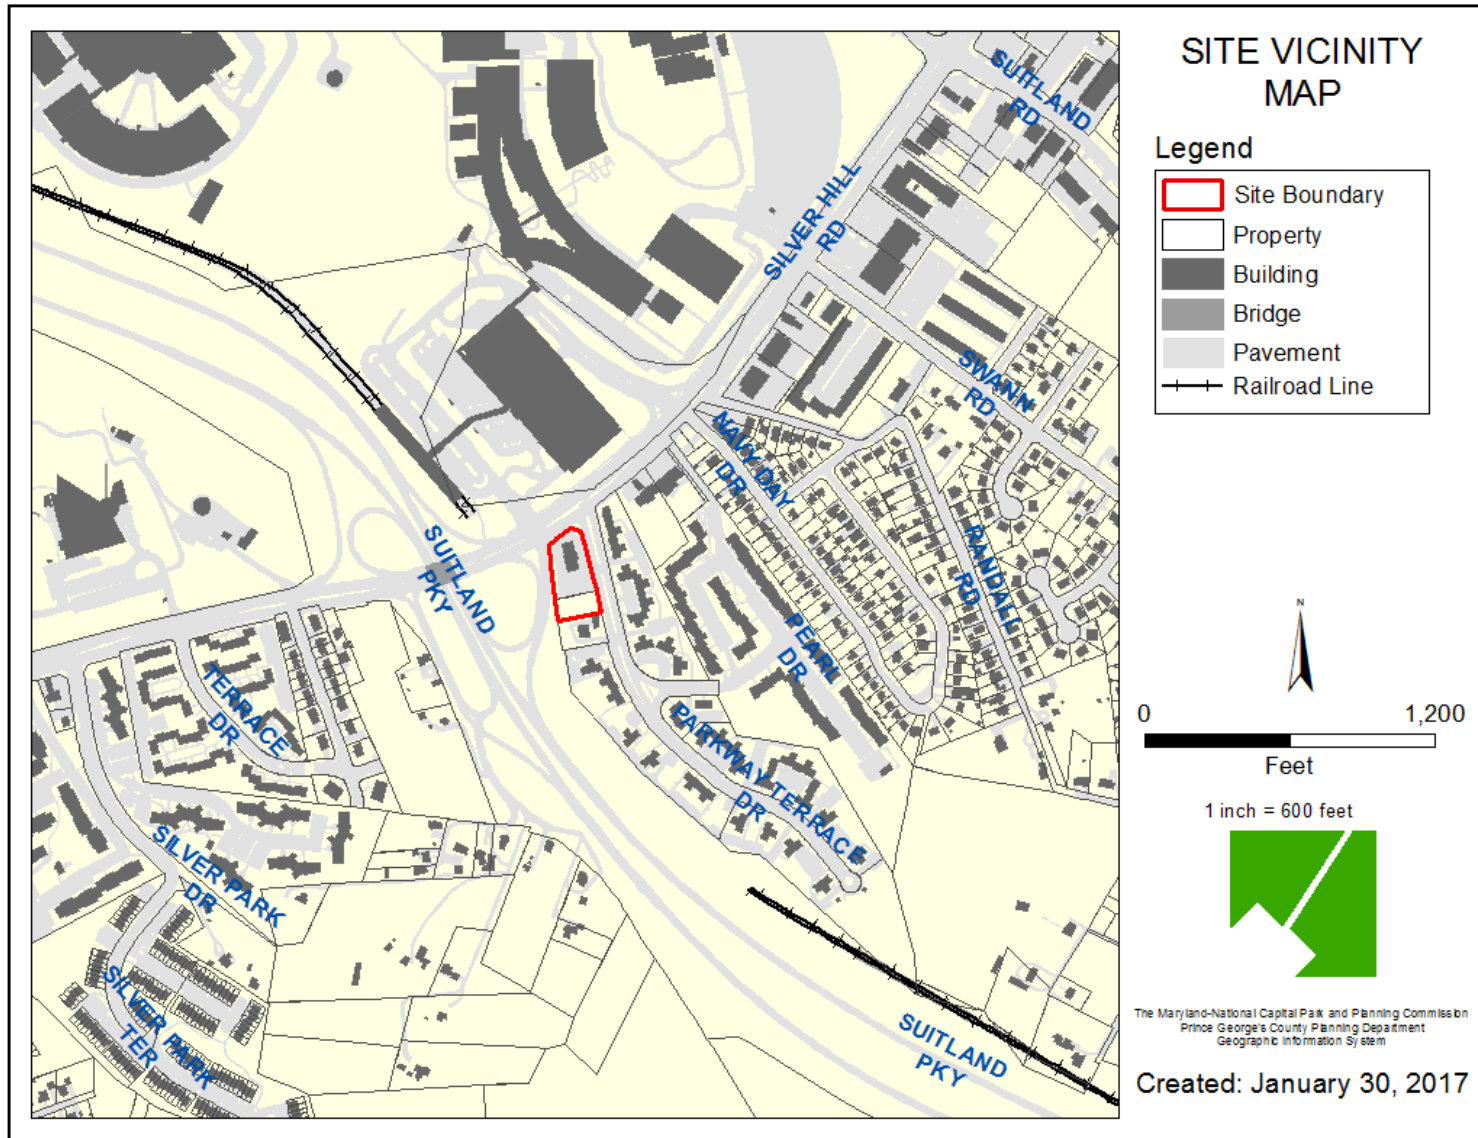


ZONING MAP

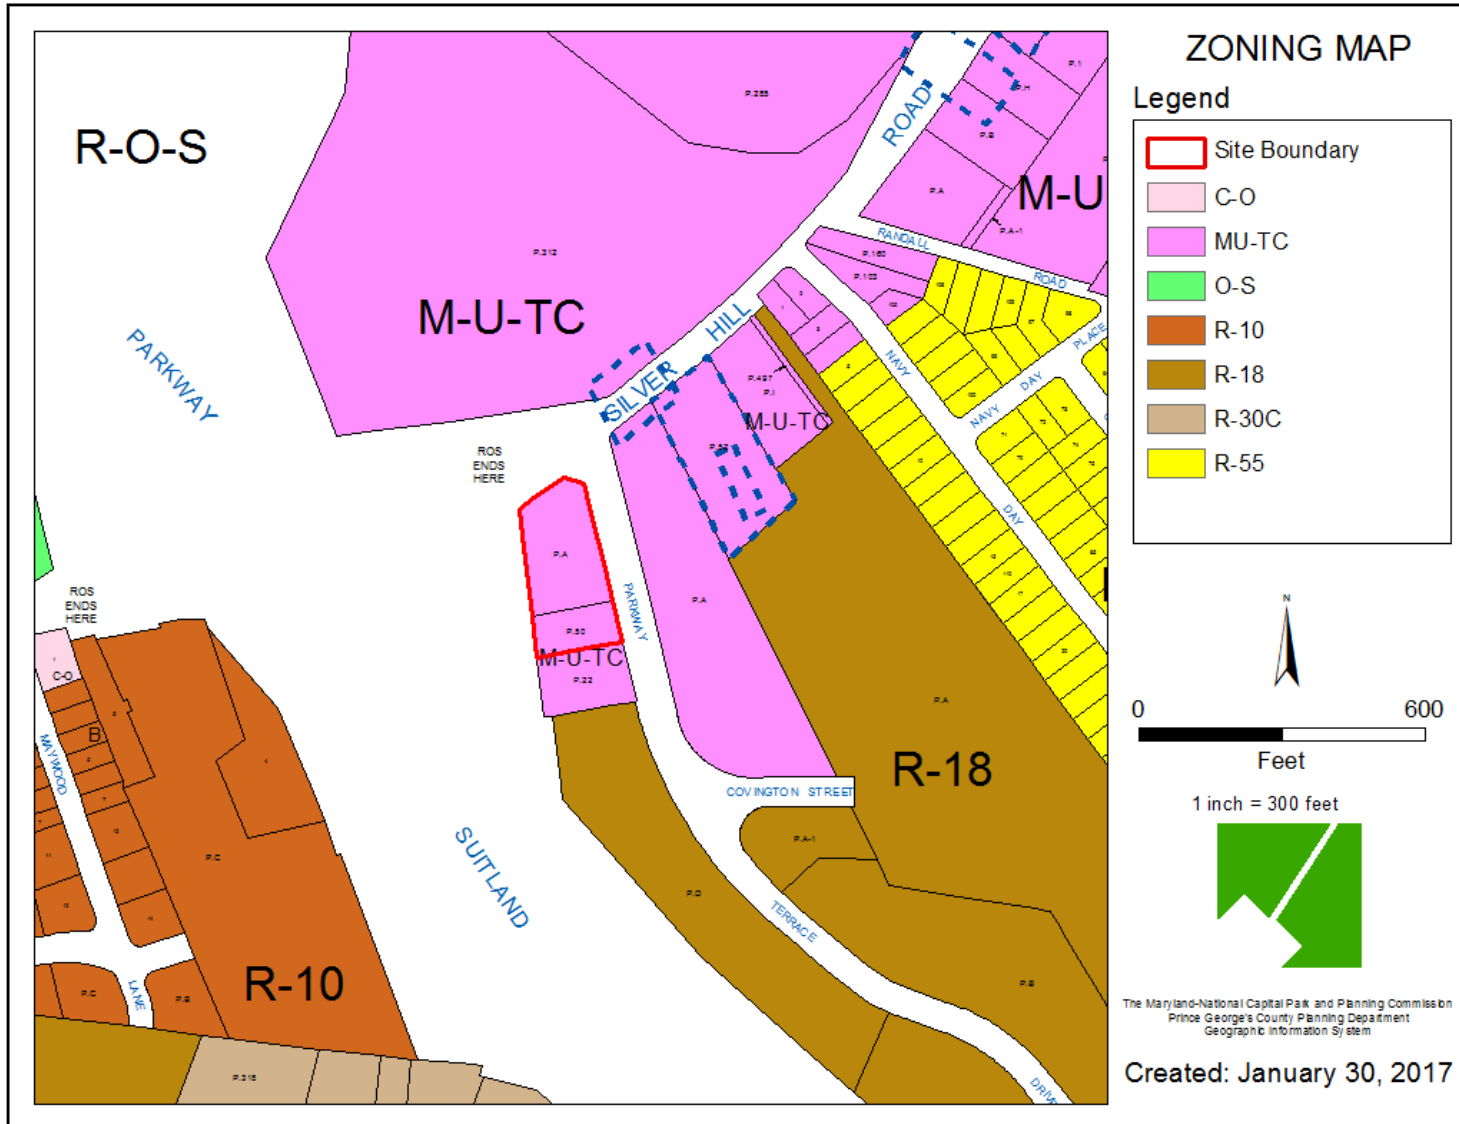


OVERLAY MAP

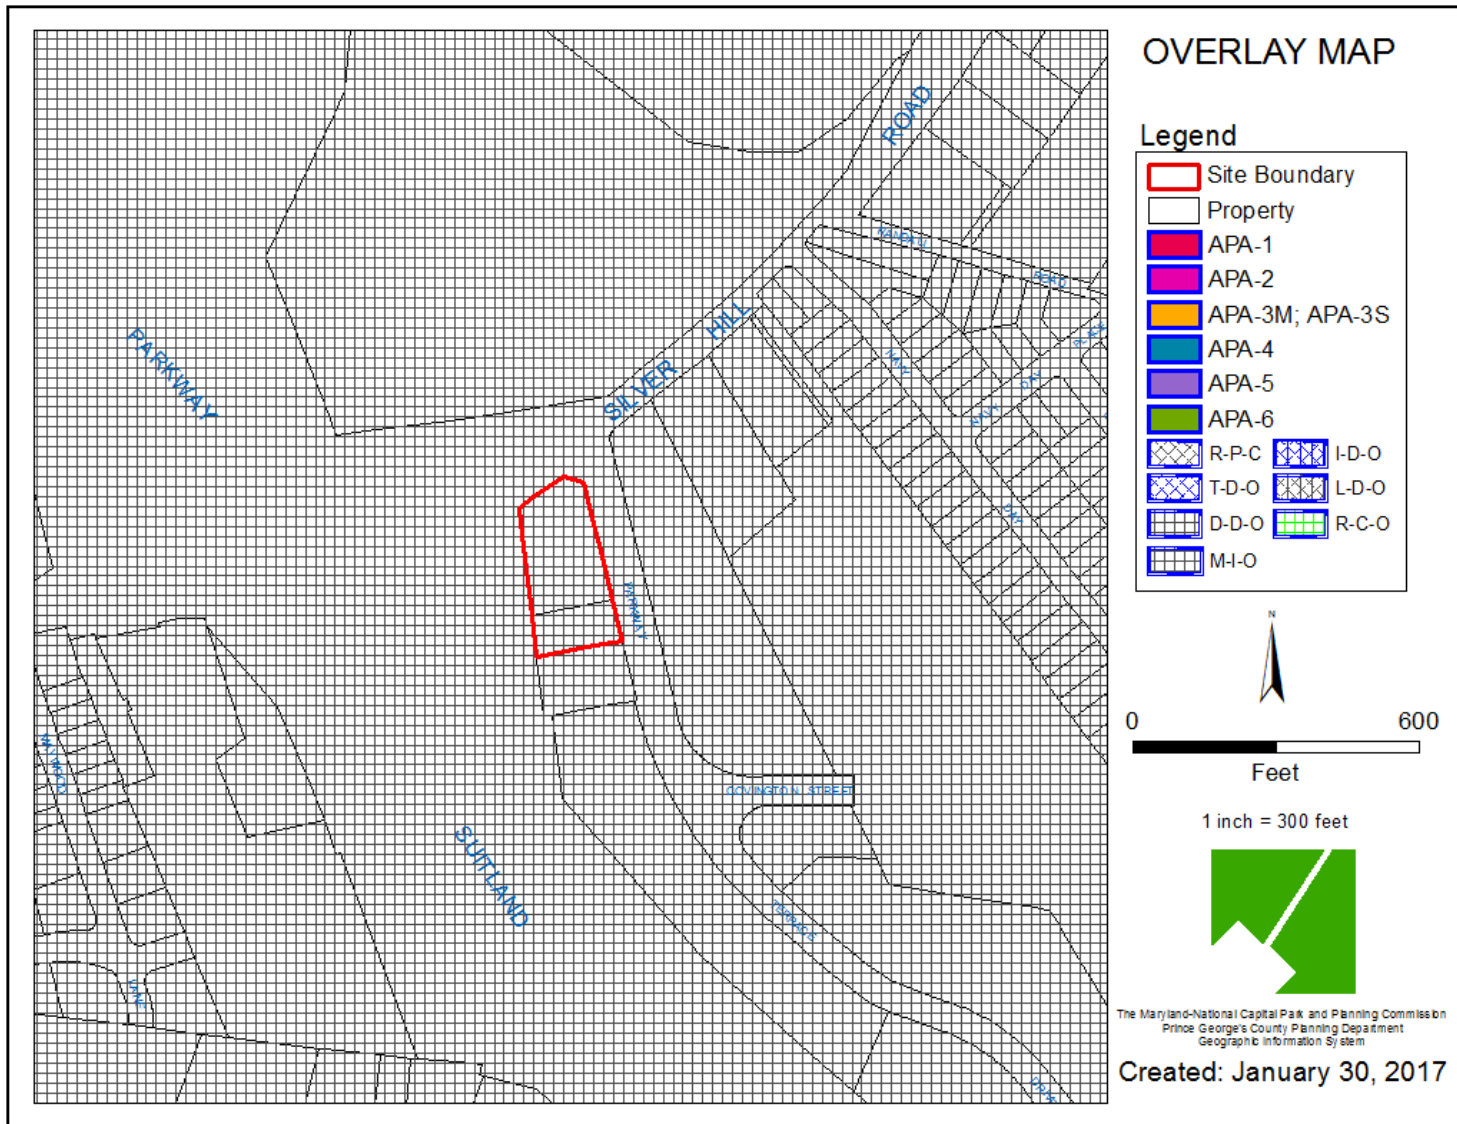


AERIAL MAP

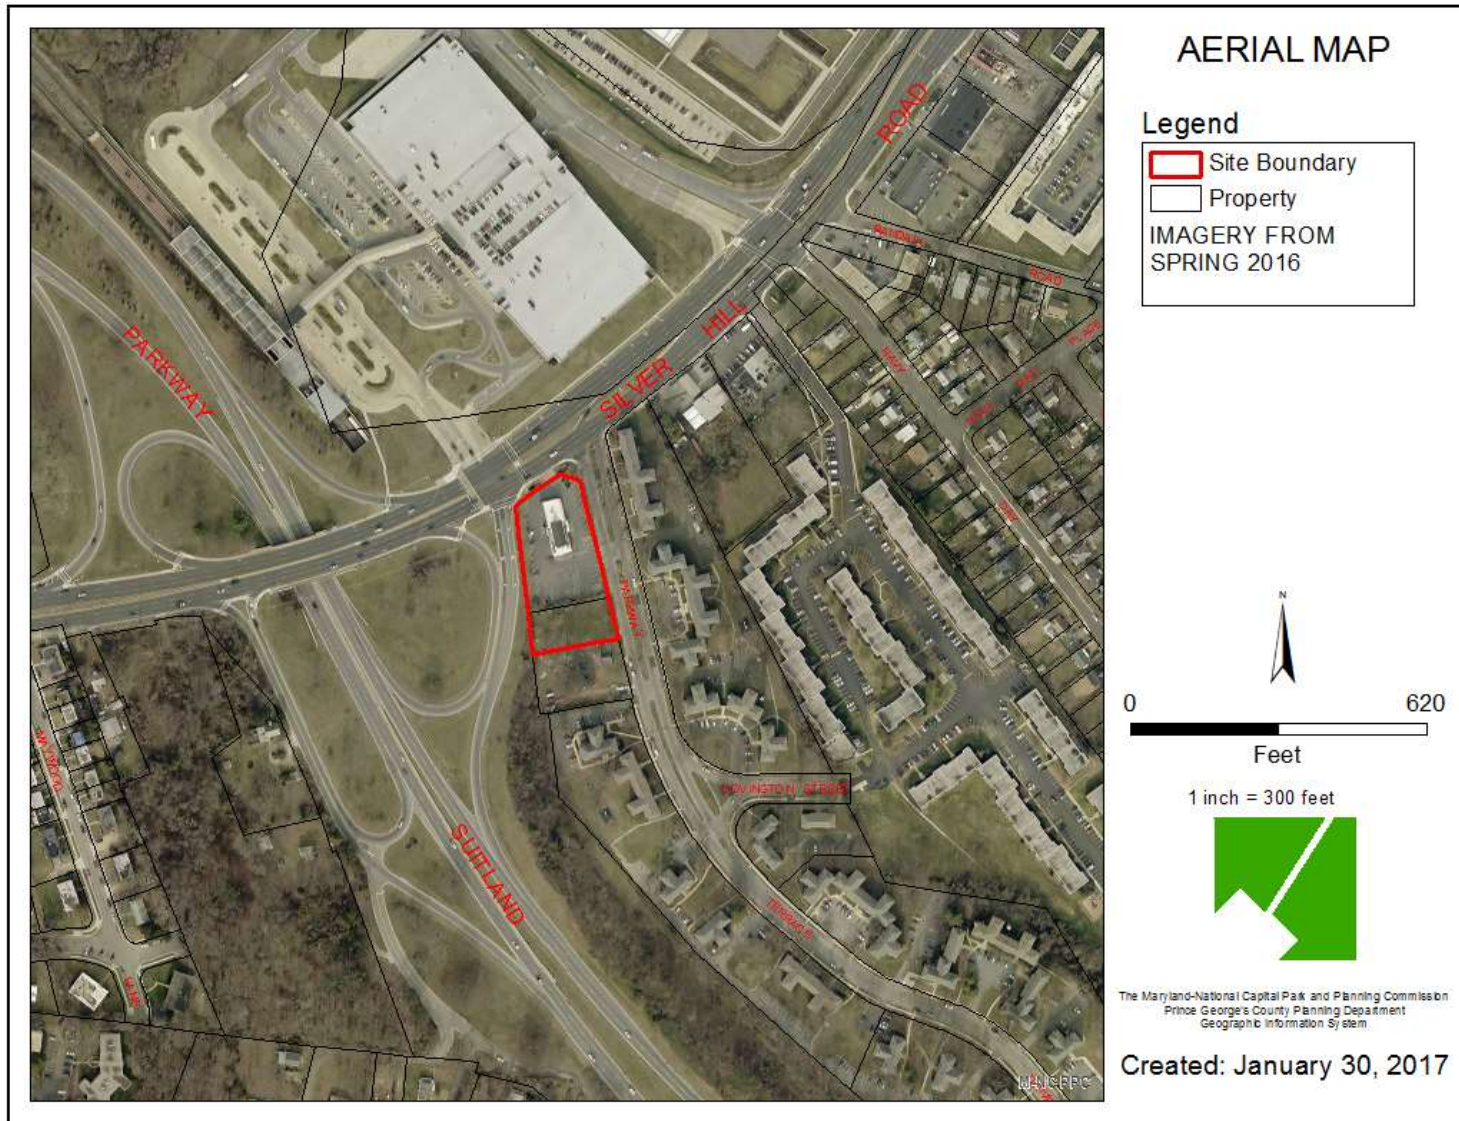

SITE MAP

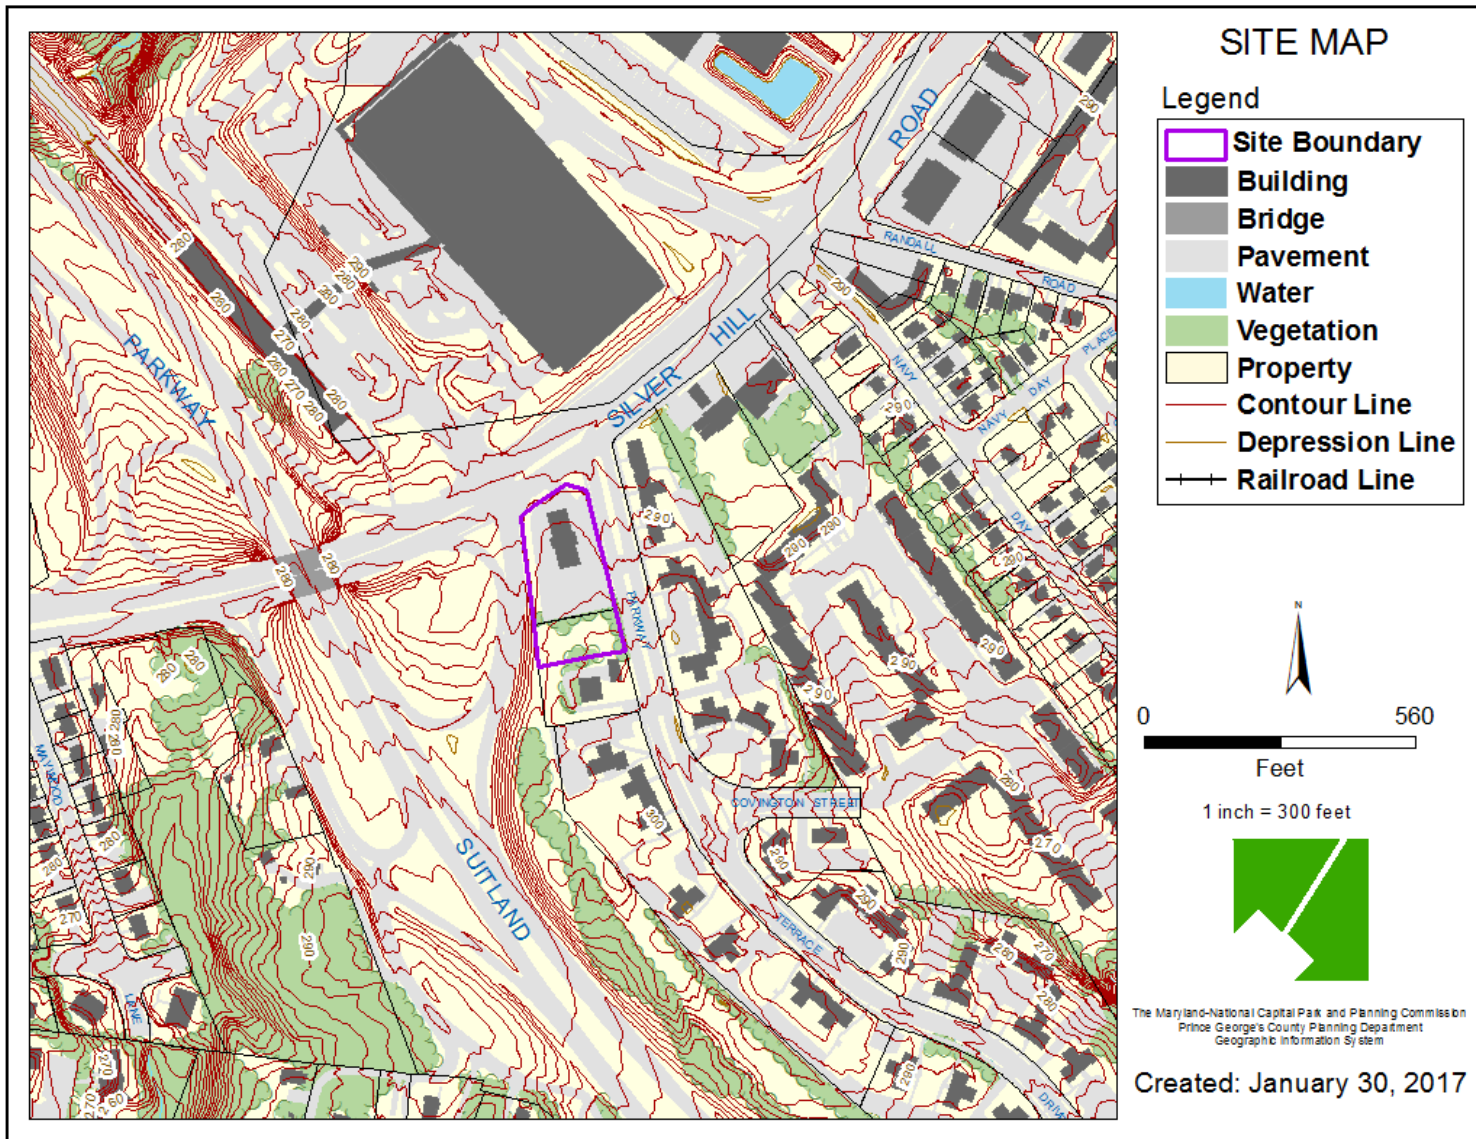


MASTER PLAN RIGHT-OF-WAY MAP

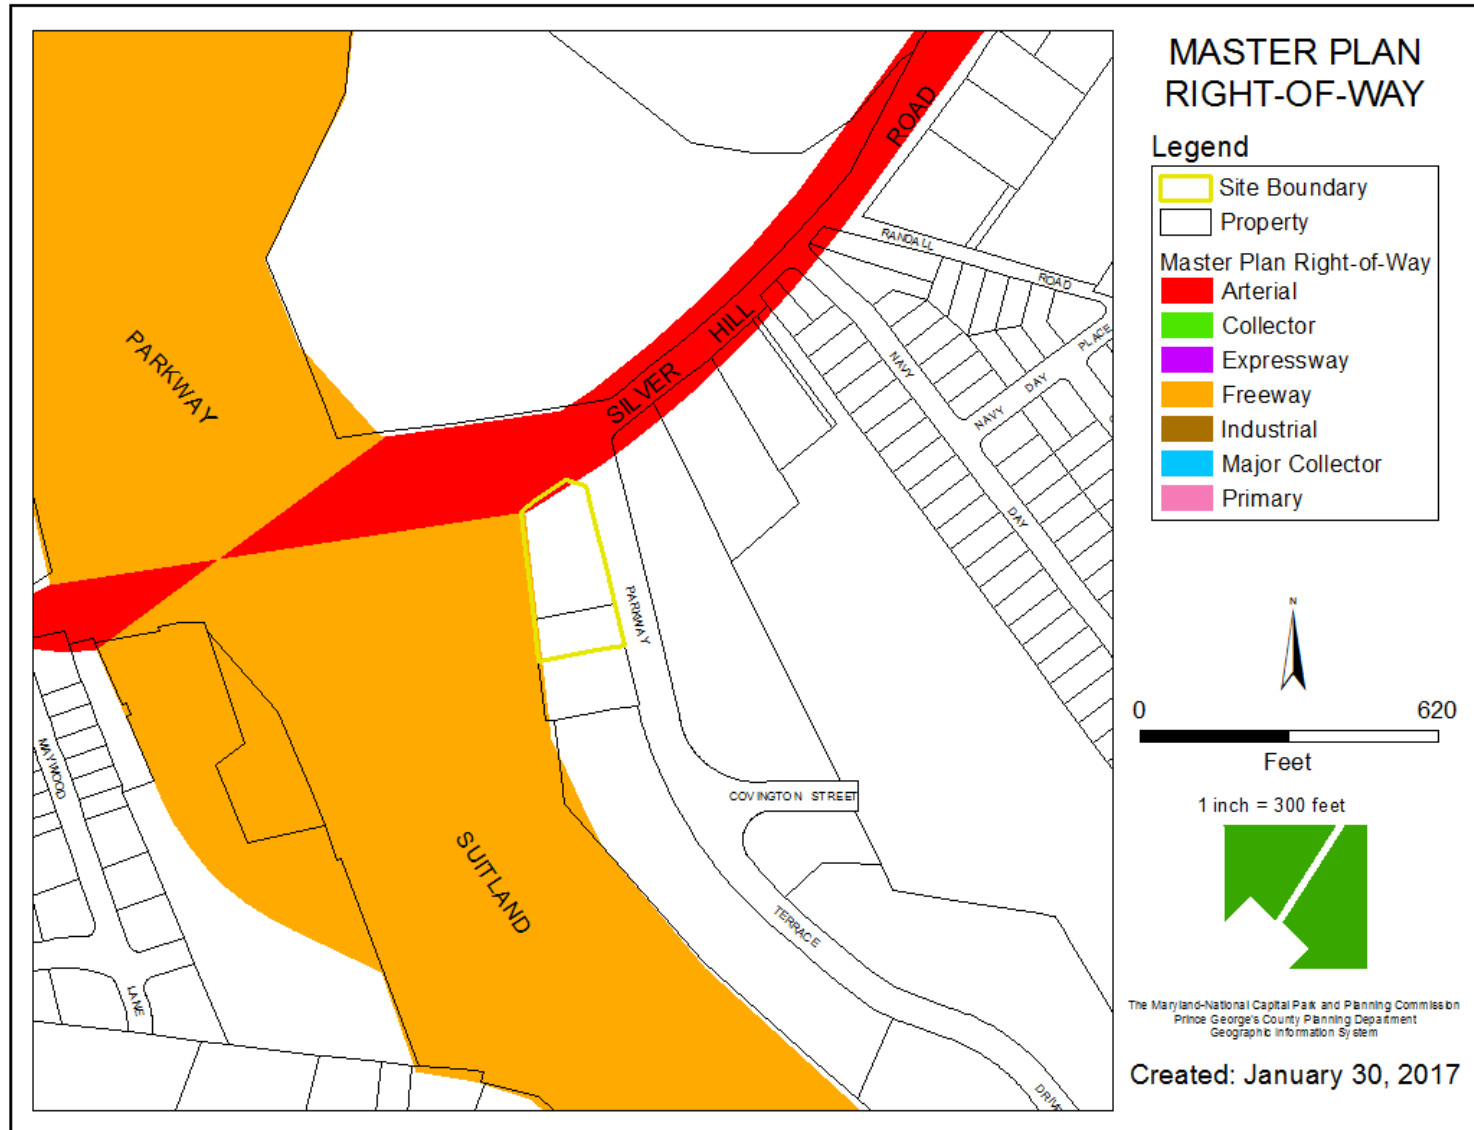

BIRD'S-EYE VIEW WITH APPROXIMATE SITE BOUNDARY OUTLINED



SITE & GRADING PLAN

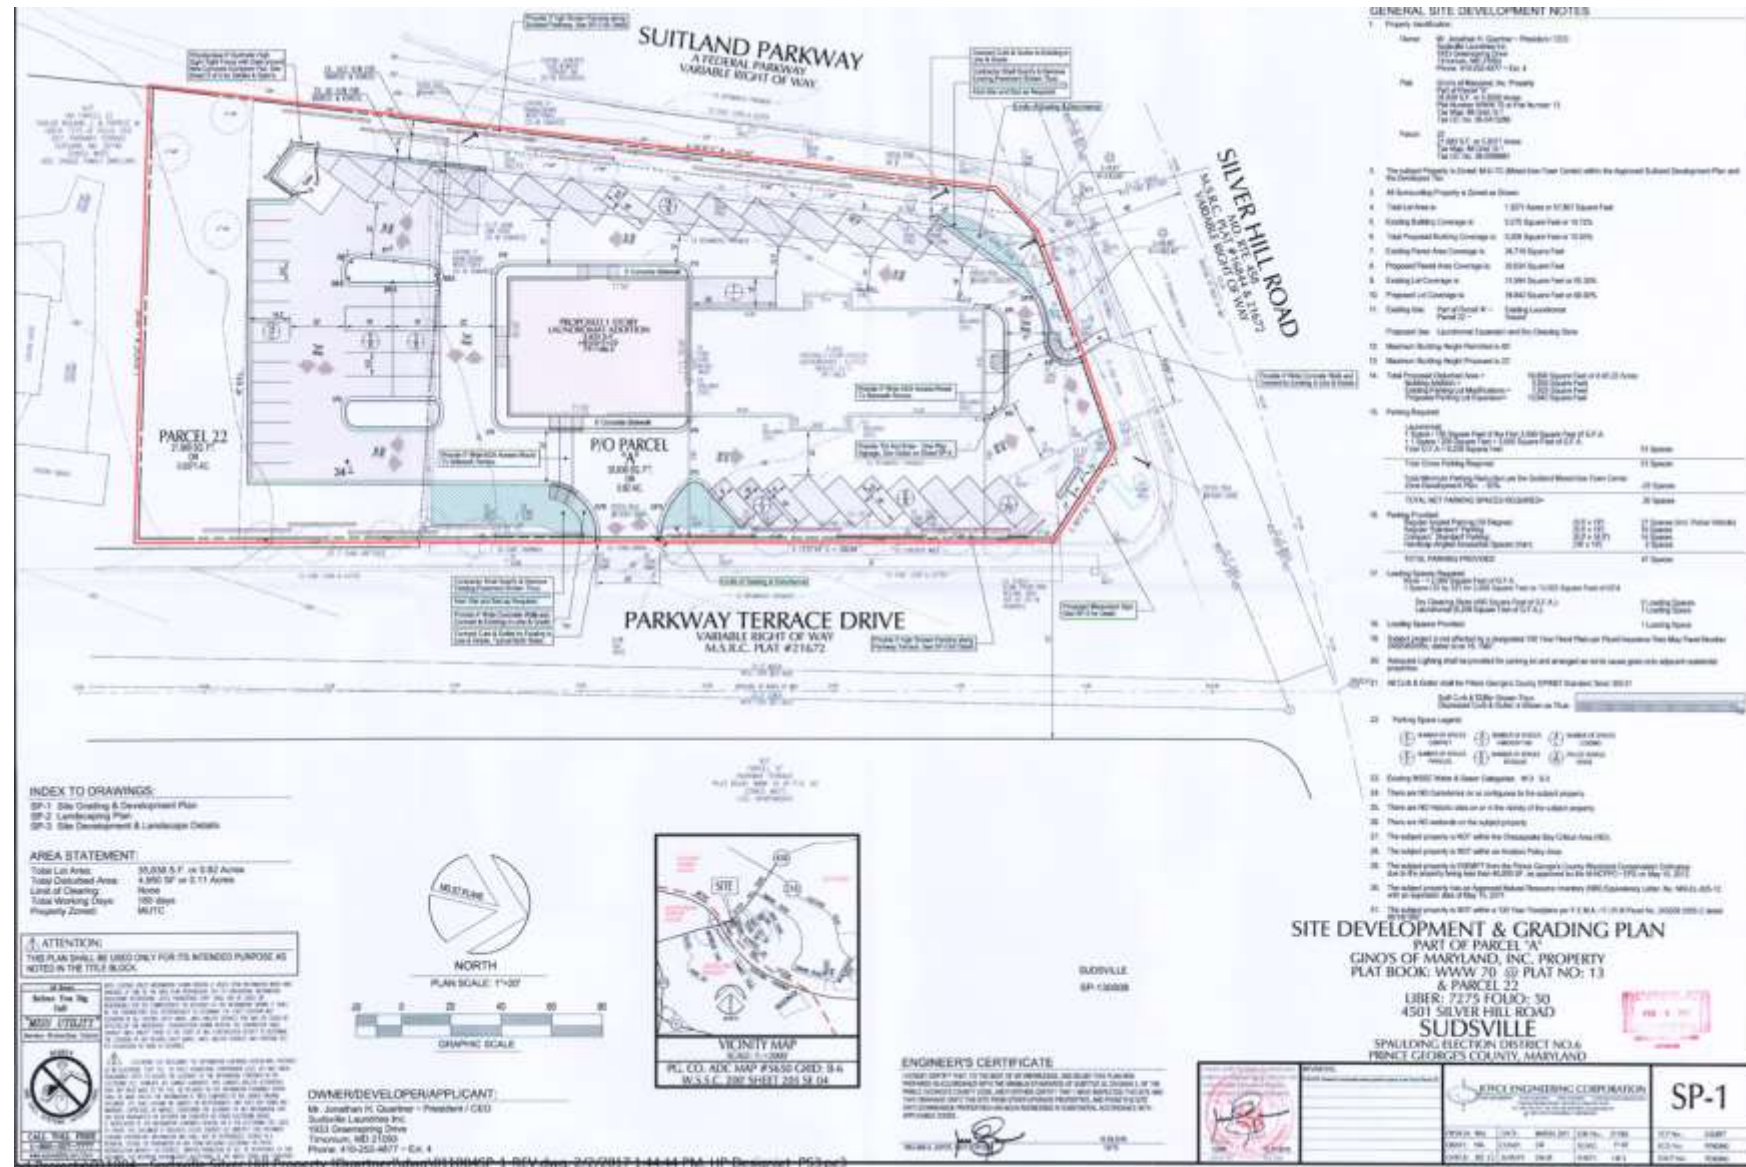

LANDSCAPE PLAN





PROJECT: ADDITION TO SUBDIVISION 1800 SILVER HILL ROAD BIRMINGHAM, AL 35203	DATE:
ARCHITECT: FRACALAN & KATH ARCHITECTS 2000 BENTLEY ROAD BIRMINGHAM, AL 35203	DATE:
ENGINEER: S&S ENGINEERS	
DATE: 05-08-2005	
DATE: PROJECT DRAWN BY: SUN	DATE: 05-08-2005 SU-1a
	DATE: 05-08-2005 A-1

SIGNAGE



INTERSECTION AT SILVER HILL RD & SUITLAND PKWY



GENERAL ONSITE PARKING MONDAY, APRIL 17, 2017

