


SMITH HOME FARM


TYPE II TREE CONSERVATION PLAN FOR LOTS AND PARCELS

SECTION 2

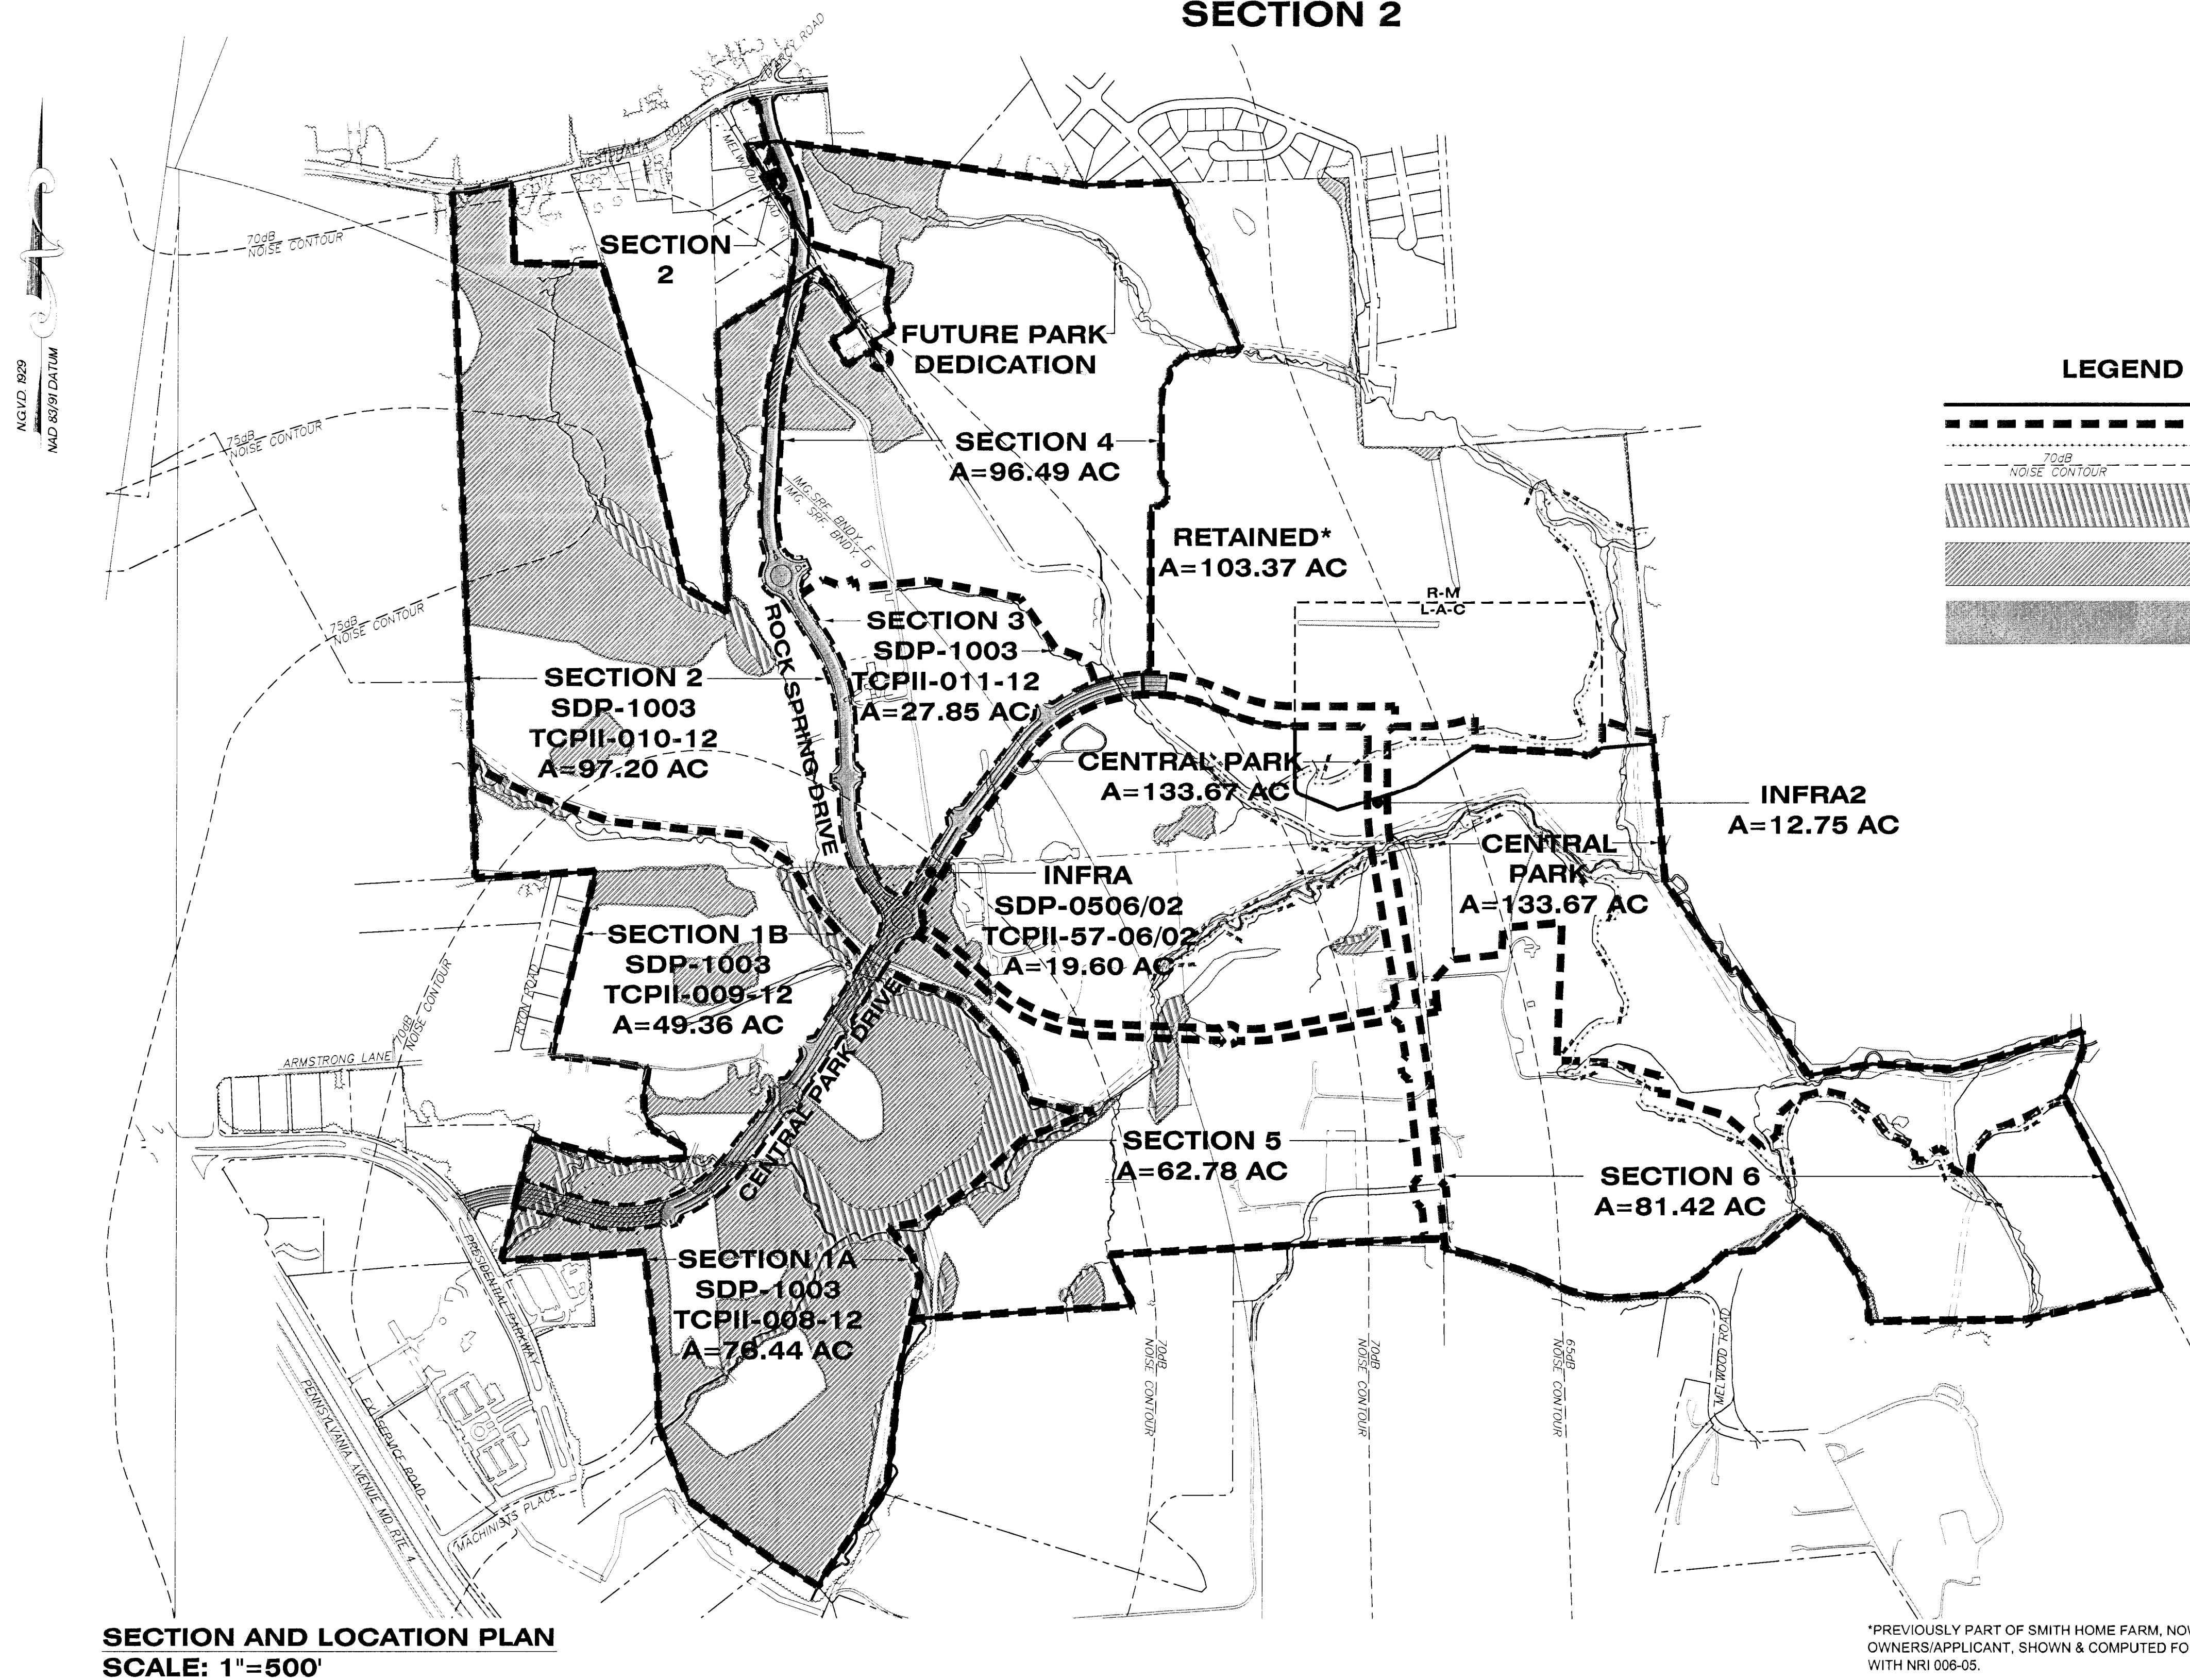

SECTION AND LOCATION PLAN
SCALE: 1"=500'

LEGEND	
	PROPERTY BOUNDARY
	SECTION LINE
	LIMITS OF MARLBORO CLAY
	NOISE CONTOUR
	EX. WOODLAND FLOODPLAIN (FP)
	EX. WOODLAND NET TRACT AREA (NTA)
	AREA COVERED UNDER TCPII-057-06/02

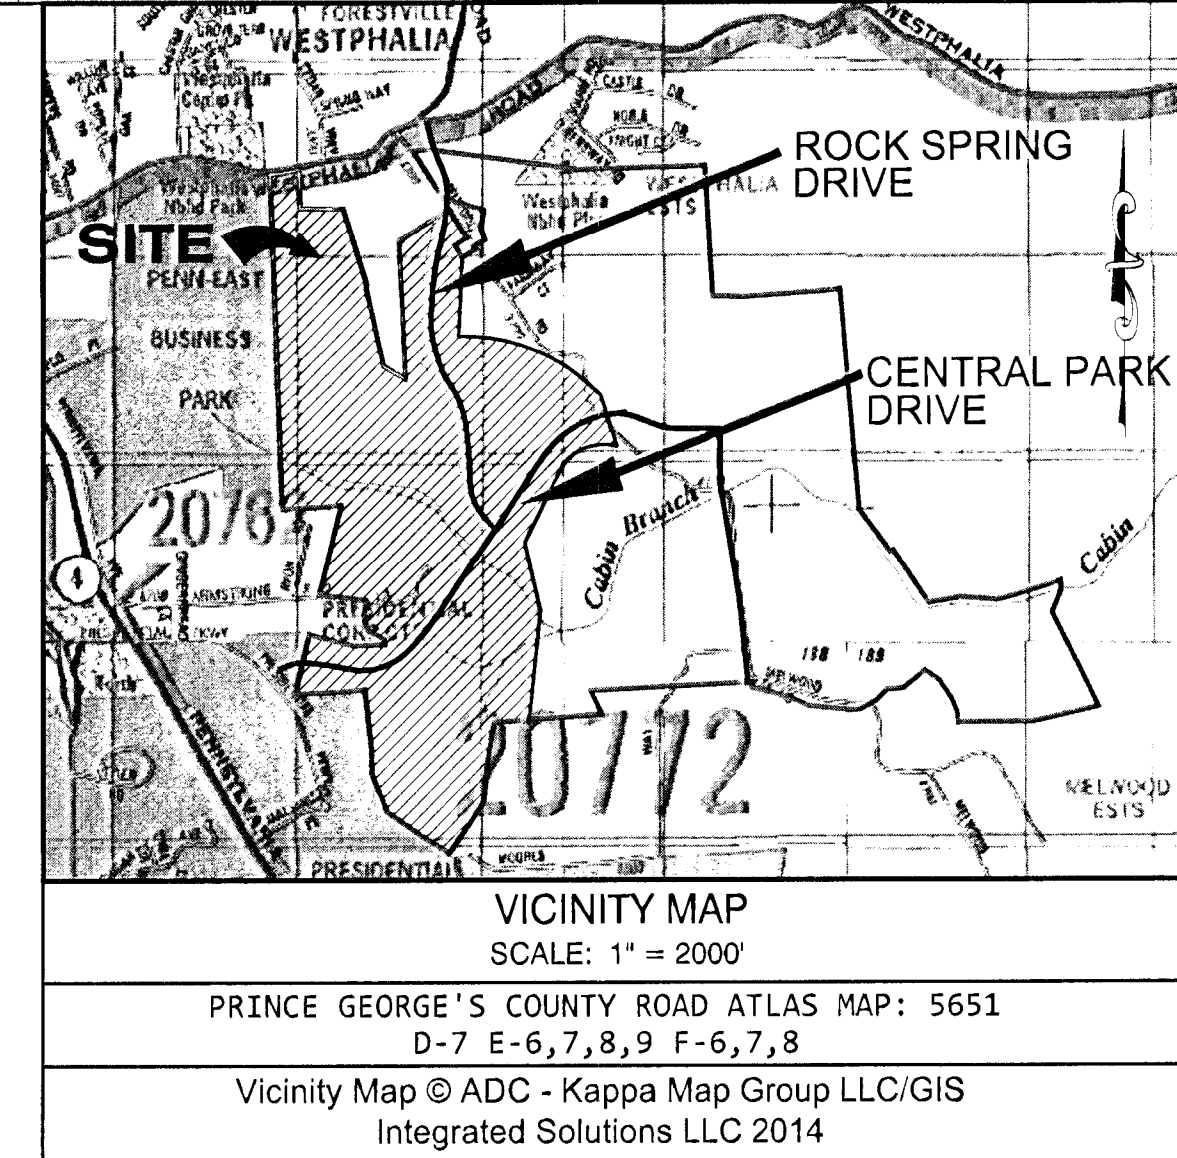

SHEET INDEX	
1.	TYPE II TREE CONSERVATION PLAN COVER SHEET
2.	TYPE II TREE CONSERVATION PLAN DETAILS, NOTES, & COMPUTATIONS
3-15.	TYPE II TREE CONSERVATION PLAN SHEET
16-18.	TYPE II TREE CONSERVATION PLAN DETAILS, NOTES, & COMPUTATIONS

- #### GENERAL NOTES
- WOODLAND CLEARED WITHIN THE PATUXENT RIVER PRIMARY MANAGEMENT AREA, PRESERVATION AREA SHALL BE MITIGATED ON-SITE AT A RATIO OF 1:1.
 - THE SECTION LINES FOR THE INFRASTRUCTURE ONLY SDP & TCPII IS THE ROAD RIGHT OF WAY. ALL WOODLAND CLEARING WITHIN THE ROAD RIGHT OF WAY IS COUNTED AS CLEARING FOR INFRASTRUCTURE TCPII-57-06. WOODLAND CLEARING OUTSIDE THE RIGHT OF WAY IS COUNTED IN ADJACENT PHASES. THIS IS REFLECTED ON THE PHASED WORKSHEET, SHEET 2. ALL REQUIRED MITIGATION FOR CLEARING ASSOCIATED WITH TCPII-57-06, REGARDLESS OF WHAT PHASE THE CLEARING MAY OCCUR IN, IS PROVIDED WITHIN THE INFRASTRUCTURE COLUMN OF THE WORKSHEET.
 - RESOURCE DATA TAKEN FROM NRI-006-05/02 PREPARED BY LOIEDERMAN SOLTESZ ASSOCIATES, INC. AS REVISED 07/25/12 AND NRI-094-06/01 PREPARED BY DEWBERRY AS REVISED 12/10/08.
 - TOPOGRAPHY: VRM (AERIAL PHOTOGRAPHY)
 - WETLANDS: MCCARTHY ASSOCIATES, INC. STUDY DATED 11/2004.
 - FLOODPLAIN: PGDER 200457
 - RTE PRESENCE: NONE PER MD DNR LETTER DATED 11/10/04.
 - SPECIMEN TREES: FIELD OBSERVATION, LSA, INC.
 - BOUNDARY: ALTA PREPARED BY DEWBERRY REVISED JUNE 2011.
 - SOURCE OF NOISE CONTOURS: JOINT BASE ANDREWS NAVAL AIR FACILITY WASHINGTON JOINT LAND USE STUDY DATED DECEMBER 2009 (AIR INSTALLATION COMPATIBLE USE ZONE STUDY DATED DECEMBER 2007).
 - WESTPHALIA ROAD IS A DESIGNATED HISTORIC ROAD.
 - MARLBORO CLAY IS KNOWN TO EXIST ON SITE BUT NOT WITHIN THE AREA COVERED UNDER THIS PLAN.

- #### STANDARD TYPE II TREE CONSERVATION PLAN NOTES
- THIS PLAN IS SUBMITTED TO FULFILL THE WOODLAND CONSERVATION REQUIREMENTS FOR SDP-1003.
 - CUTTING OR CLEARING OF WOODLAND NOT IN CONFORMANCE WITH THIS PLAN OR WITHOUT THE EXPRESSED WRITTEN CONSENT OF THE PLANNING DIRECTOR OR DESIGNEE SHALL BE SUBJECT TO A \$9.00 PER SQUARE FOOT MITIGATION FEE.
 - A PRE-CONSTRUCTION MEETING IS REQUIRED PRIOR TO THE ISSUANCE OF GRADING PERMITS. THE DEPARTMENT OF PERMITTING, INSPECTIONS AND ENFORCEMENT (DPIE) SHALL BE CONTACTED PRIOR TO THE START OF ANY WORK ON THE SITE TO CONDUCT A PRE-CONSTRUCTION MEETING WHERE IMPLEMENTATION OF WOODLAND CONSERVATION MEASURES SHOWN ON THIS PLAN WILL BE DISCUSSED IN DETAIL. THE DEVELOPER OR BUILDER OF THE LOTS OR PARCELS SHOWN ON THIS PLAN SHALL NOTIFY FUTURE BUYERS OF ANY WOODLAND CONSERVATION AREAS THROUGH THE PROVISION OF A COPY OF THIS PLAN AT TIME OF CONTRACT SIGNING. FUTURE PROPERTY OWNERS ARE ALSO SUBJECT TO THIS REQUIREMENT.
 - THE OWNERS OF THE PROPERTY SUBJECT TO THIS TREE CONSERVATION PLAN ARE SOLELY RESPONSIBLE FOR CONFORMANCE TO THE REQUIREMENTS CONTAINED HEREIN.
 - THE PROPERTY IS WITHIN THE DEVELOPING TIER AND IS ZONED R-M AND L-A-C.
 - THE PROPERTY IS ADJACENT TO MELWOOD ROAD AND WESTPHALIA ROAD WHICH ARE DESIGNATED HISTORIC ROADWAYS.
 - THE SITE IS NOT ADJACENT TO A ROADWAY CLASSIFIED AS ARTERIAL OR GREATER.
 - THIS PLAN IS GRANDFATHERED UNDER CB-27-2010, SECTION 25-117(G).
- *ADDITIONAL NOTES* AS REQUIRED INCLUDED ON SHEET 2.

WOODLAND AREA SUMMARY TABLE

WOODLAND CLEARED (C-NTA)			WOODLAND CLEARED FLOODPLAIN AREA (C-FP)			WOODLAND CLEARED OFFSITE AREA (C-OS) &/OR PMA		
LABEL	SECTION	AREA	LABEL	SECTION	AREA	LABEL	SECTION	AREA
21	2	0.01	25	2	0.07	28	2	0.01
22	2	1.69	26	2	0.07	29	2	1.34
23	2	1.71	27	2	0.05			
24	2	39.93						
TOTAL		43.34	TOTAL		0.19	TOTAL		1.35

WOODLAND PRESERVATION AREAS (WPA)		
LABEL	SECTION	AREA
A	2	0.09
B	2	7.32
C	2	0.4
TOTAL		7.81

WOODLAND RETAINED- NOT CREDITED (WR-NC)		
LABEL	SECTION	AREA
a	2	0.23
b	2	0.17
c	2	2.93
TOTAL		3.33

WOODLAND RETAINED- ASSUMED CLEARED (WR-AC)		
LABEL	SECTION	AREA
A*	2	0.01
B*	2	0.07
C*	2	0.01
TOTAL		0.09

AFFORESTATION AREA SUMMARY TABLE

WOODLAND RE/AFFORESTATION (WRA)		
LABEL	SECTION	AREA
1	2	0.03
2	2	2.07
3	2	2.26
4	2	0.08
5	2	6.24
6	2	0.42
7	2	0.09
8	2	0.14
9	2	0.38
10	2	0.41
11	2	0.14
12	2	0.14
13	2	0.17
14	2	0.36
15	2	0.02
TOTAL		12.95

WOODLAND CONSERVATION SUMMARY TABLE

Section	Gross Tract Area	100-Yr Floodplain (FP)	Net Tract Area (NTA)	Ex. Woodland (NTA)	Ex. Woodland (FP)	Woodland Cleared Net-Tract (C-NTA)	Woodland Cleared Floodplain (C-FP)	Woodland Cleared Off-Site (C-OS)	Woodland Cleared PMA (C-PMA)	Woodland Preserv. Area (WPA)	Woodland Reforest. Area (WRA)	Woodland Retained/ Not Credited (WR-NC)	Woodland Retained/ Assumed Cleared (WR-AC)
2	97.20	8.49	88.71	52.51	3.52	43.34	0.19	0.00	1.35	7.81	12.95	3.33	0.09

Prince George's County Planning Department, M-NCPPC Environmental Planning Section TREE CONSERVATION PLAN APPROVAL TCPII-010-12			
Approved by	Date	DRD#	Reason for Revision
01 K. FINCH	11/23/12	SDP-1003	N/A
01 K. FINCH	11/07/13	SDP-1003.01	NEED AFFORESTATION IN SECTIONS 5 & 6
02 J. Finch	9/19/16	SDP-1003.07	REVISED SECTION 2 LAYOUT
03			
04			
05			

TPCII REVISION TRACKING CHART	
01	REVISED OVERALL WORKSHEET TO REFLECT CHANGES IN 1A AND 1B AND ADD AFFORESTATION LOCATED IN FUTURE SECTION. SEE SHEET 2.
02	REVISED LAYOUT AND WORKSHEETS TO REFLECT SECTION 2 LAYOUT CHANGES. SEE SHEETS 2-15, 18.

THIS BLOCK IS FOR OFFICIAL USE ONLY Official certifies that this plan meets conditions of final approval by the Planning Board, its designee or the District Council.	
M-NCPPC APPROVAL	
PROJECT NAME:	SMITH HOME FARM
PROJECT NUMBER:	SDP-1003.07
For Conditions of Approval see Site Plan Cover Sheet or Approval Sheet Revision numbers must be included in the Project Number	

Dewberry Consultants LLC
10003 DEREKWOOD LANE
SUITE 204
LAUREL MD 20708
301.731.5551
301.731.0188 FAX
www.dewberry.com


DEVELOPER/APPLICANT
SHF PROJECT OWNER, LLC
1999 AVENUE OF THE STARS, SUITE 2850
LOS ANGELES, CA 90067

ATTORNEY CONTACT:
MARVA JO CAMP
PH: 301-943-0255
ADDITIONAL CONTACT:
SEAN F. BRUCE
S. F. BRUCE DEVELOPMENT
PH: 301-502-0956

SMITH HOME FARM
PRINCE GEORGES COUNTY
MARYLAND
6TH & 15TH ELECTION DISTRICTS
TAX MAP: 90.91 - GRID: MULTIPLE
ADJUSTED PARCEL: PARCELS III, IV, V, VI, VII & IX
200 MAP REFERENCE: 205506-05, 205606-06, 205706-07

SEAL

PROFESSIONAL CERTIFICATION:
I HEREBY CERTIFY THAT THESE DOCUMENTS WERE PREPARED OR APPROVED BY ME AND THAT I AM A DULY REGISTERED LANDSCAPE ARCHITECT UNDER THE LAWS OF THE STATE OF MARYLAND, LICENSE NO. 10052.
EXPIRATION DATE: JULY 15, 2016

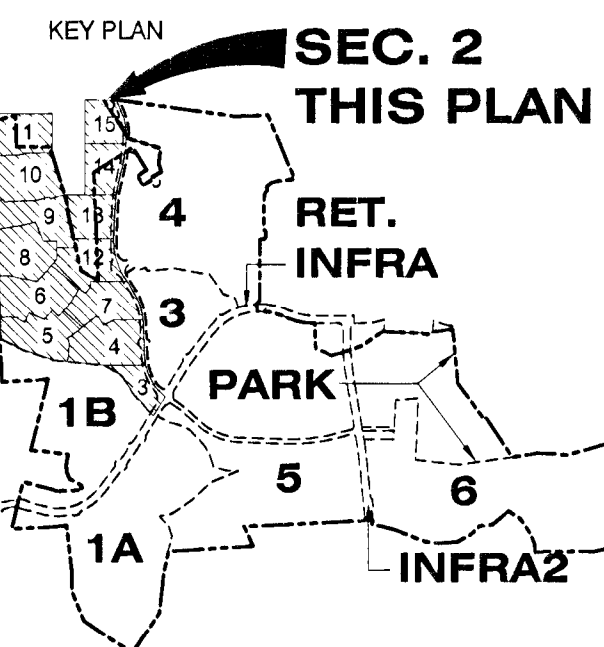


SCALE
AS-SHOWN

1	10/5/2015	RAL	ADDED "100' BUFFER" & VISITOR PARKING
No.	DATE	BY	Description
REVISIONS			

DRAWN BY	ERW
APPROVED BY	TA
CHECKED BY	LRB
DATE	DECEMBER 16, 2014

TITLE
TYPE II TREE CONSERVATION PLAN
SECTION 2
COVER SHEET

DEWBERRY JOB NO.: 50038403

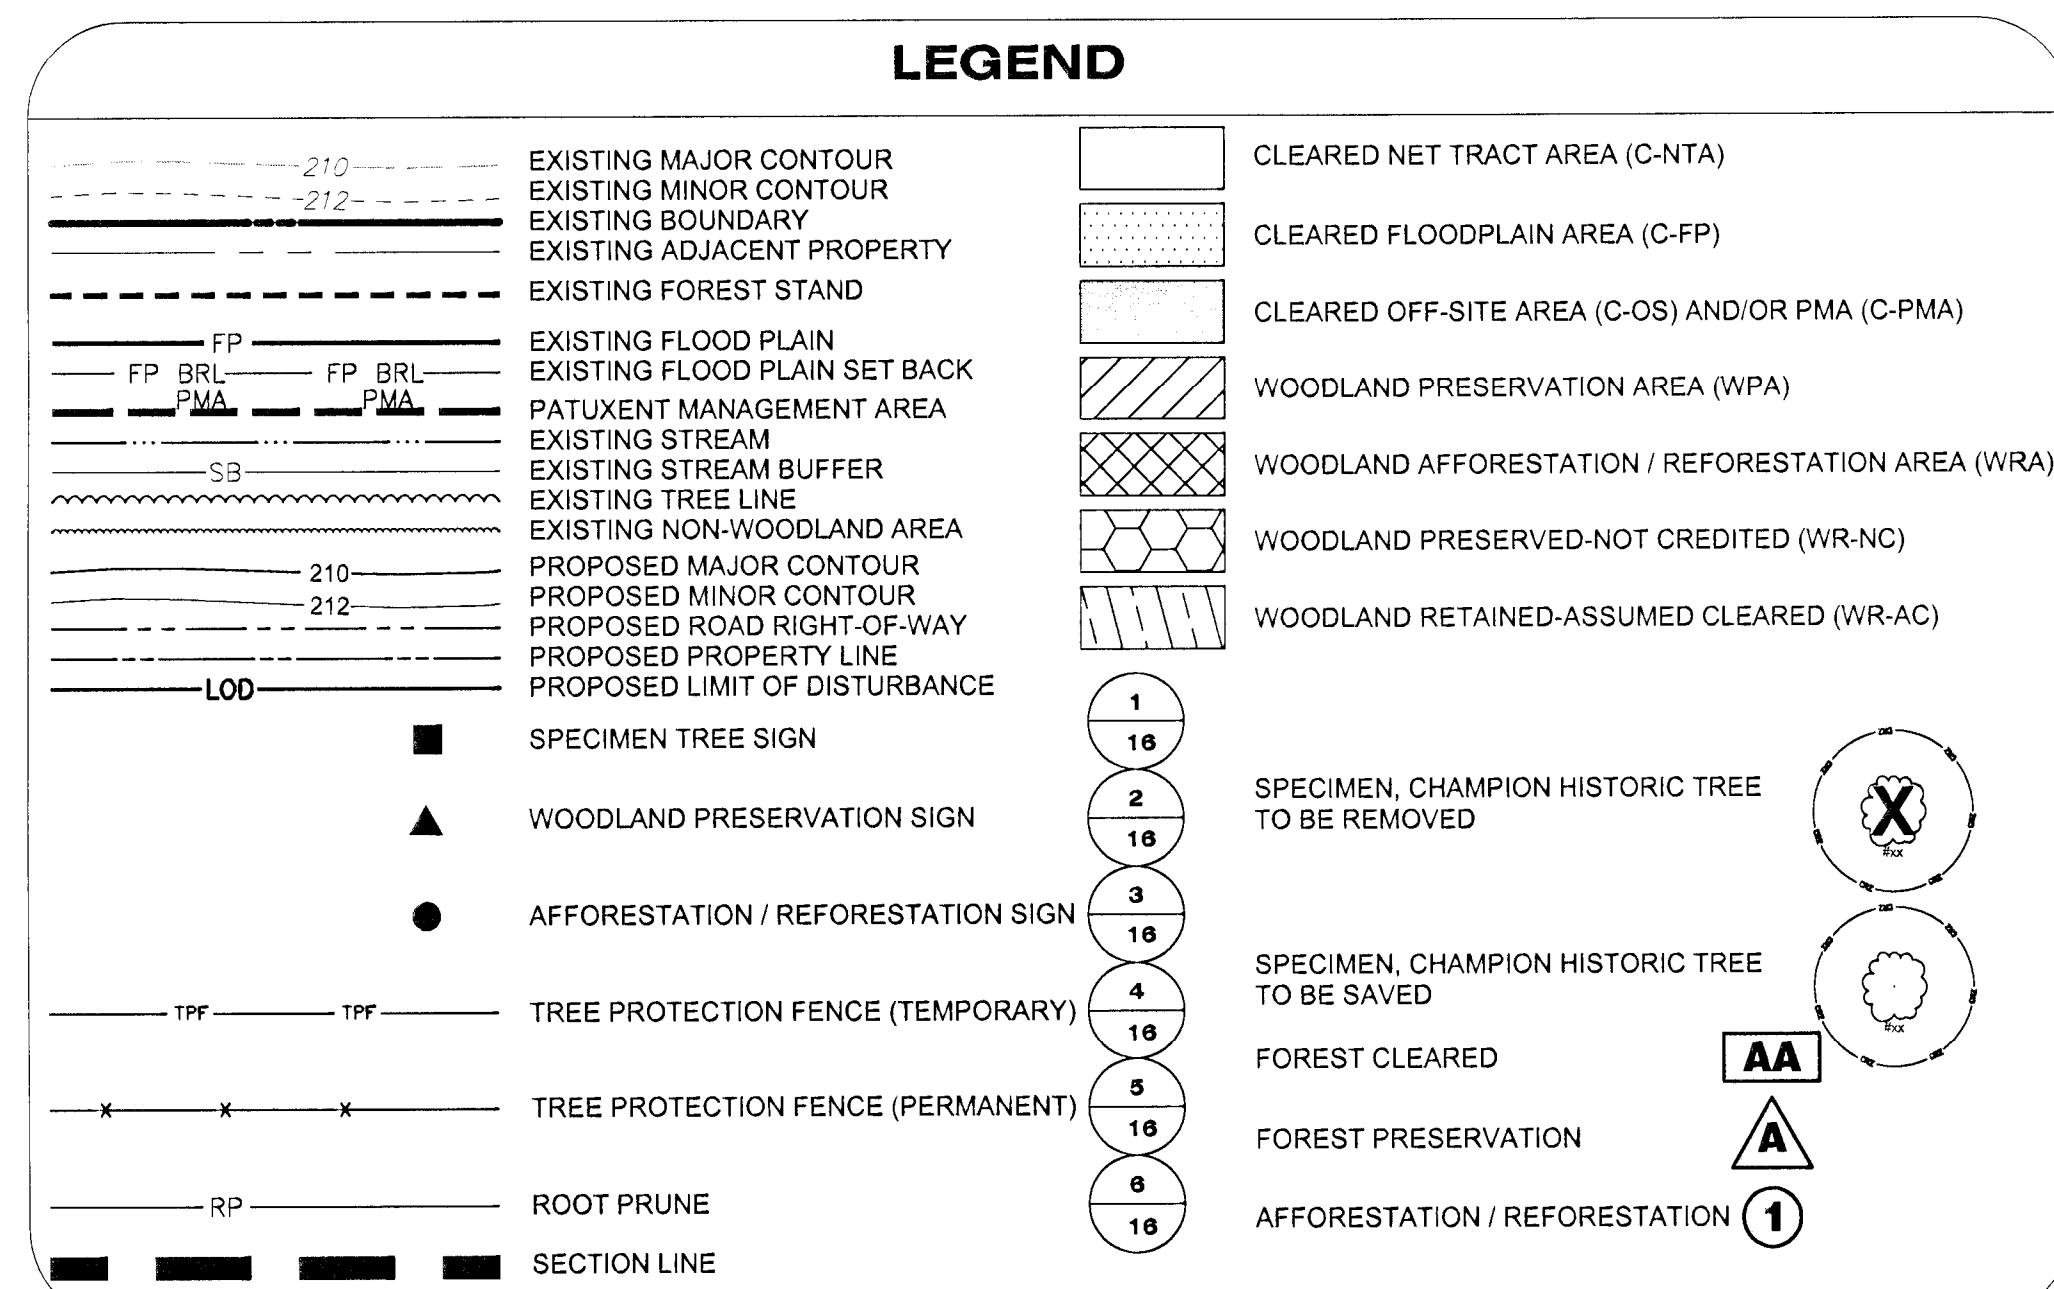

NOTE: WHERE AFFORESTATION IS ADJACENT TO TOWNHOUSES, FENCING AND AFFORESTATION PLANTING ARE TO BE COINCIDENT AND 10 MINIMUM FROM LOT LINES.

SHEET 3	LABEL	AREA (ACRES)
WOODLAND CLEARED (C-NTA)	21	0.01
WOODLAND CLEARED (C-NTA)	22	1.69
WOODLAND CLEARED FLOODPLAIN (C-FP)	25	0.07
WOODLAND CLEARED OFFSITE (C-OS) &/OR PMA	28 (C-PMA)	0.01
WOODLAND RETAINED (WPA)	A	0.09
WOODLAND PRESERVE-NOT CREDITED (WR-NC)	a	0.23
WOODLAND RETAINED-ASSUMED CLEARED (WR-AC)	-	-
WOODLAND RE/AFFORESTATION (WRA)	1	0.03
WOODLAND RE/AFFORESTATION (WRA)	2	2.07

Prince George's County Planning Department, MNCPPC Environmental Planning Section TREE CONSERVATION PLAN APPROVAL TCPI-010-12				
	Approved by	Date	DRD#	Reason for Revision
00	K. FINCH	11/23/12	SDP-1003	N/A
01	K. FINCH	11/07/13	SDP-1003.01	ADDED REFORESTATION IN SECTIONS 3 & 4
02	K. Finch	9/16/14	SDP-1003.07	REVISED SECTION 2 LAYOUT
03				
04				
05				


**THIS BLOCK IS FOR
OFFICIAL USE ONLY**

QR label certifies that this plan meets conditions of final approval by the Planning Board, its designee or the District Council.



PROJECT NAME:	SMITH HOME FARM
PROJECT NUMBER:	SDP-1003/07

For Conditions of Approval see Site Plan Cover Sheet or Approval Sheet
Revision numbers must be included in the Project Number

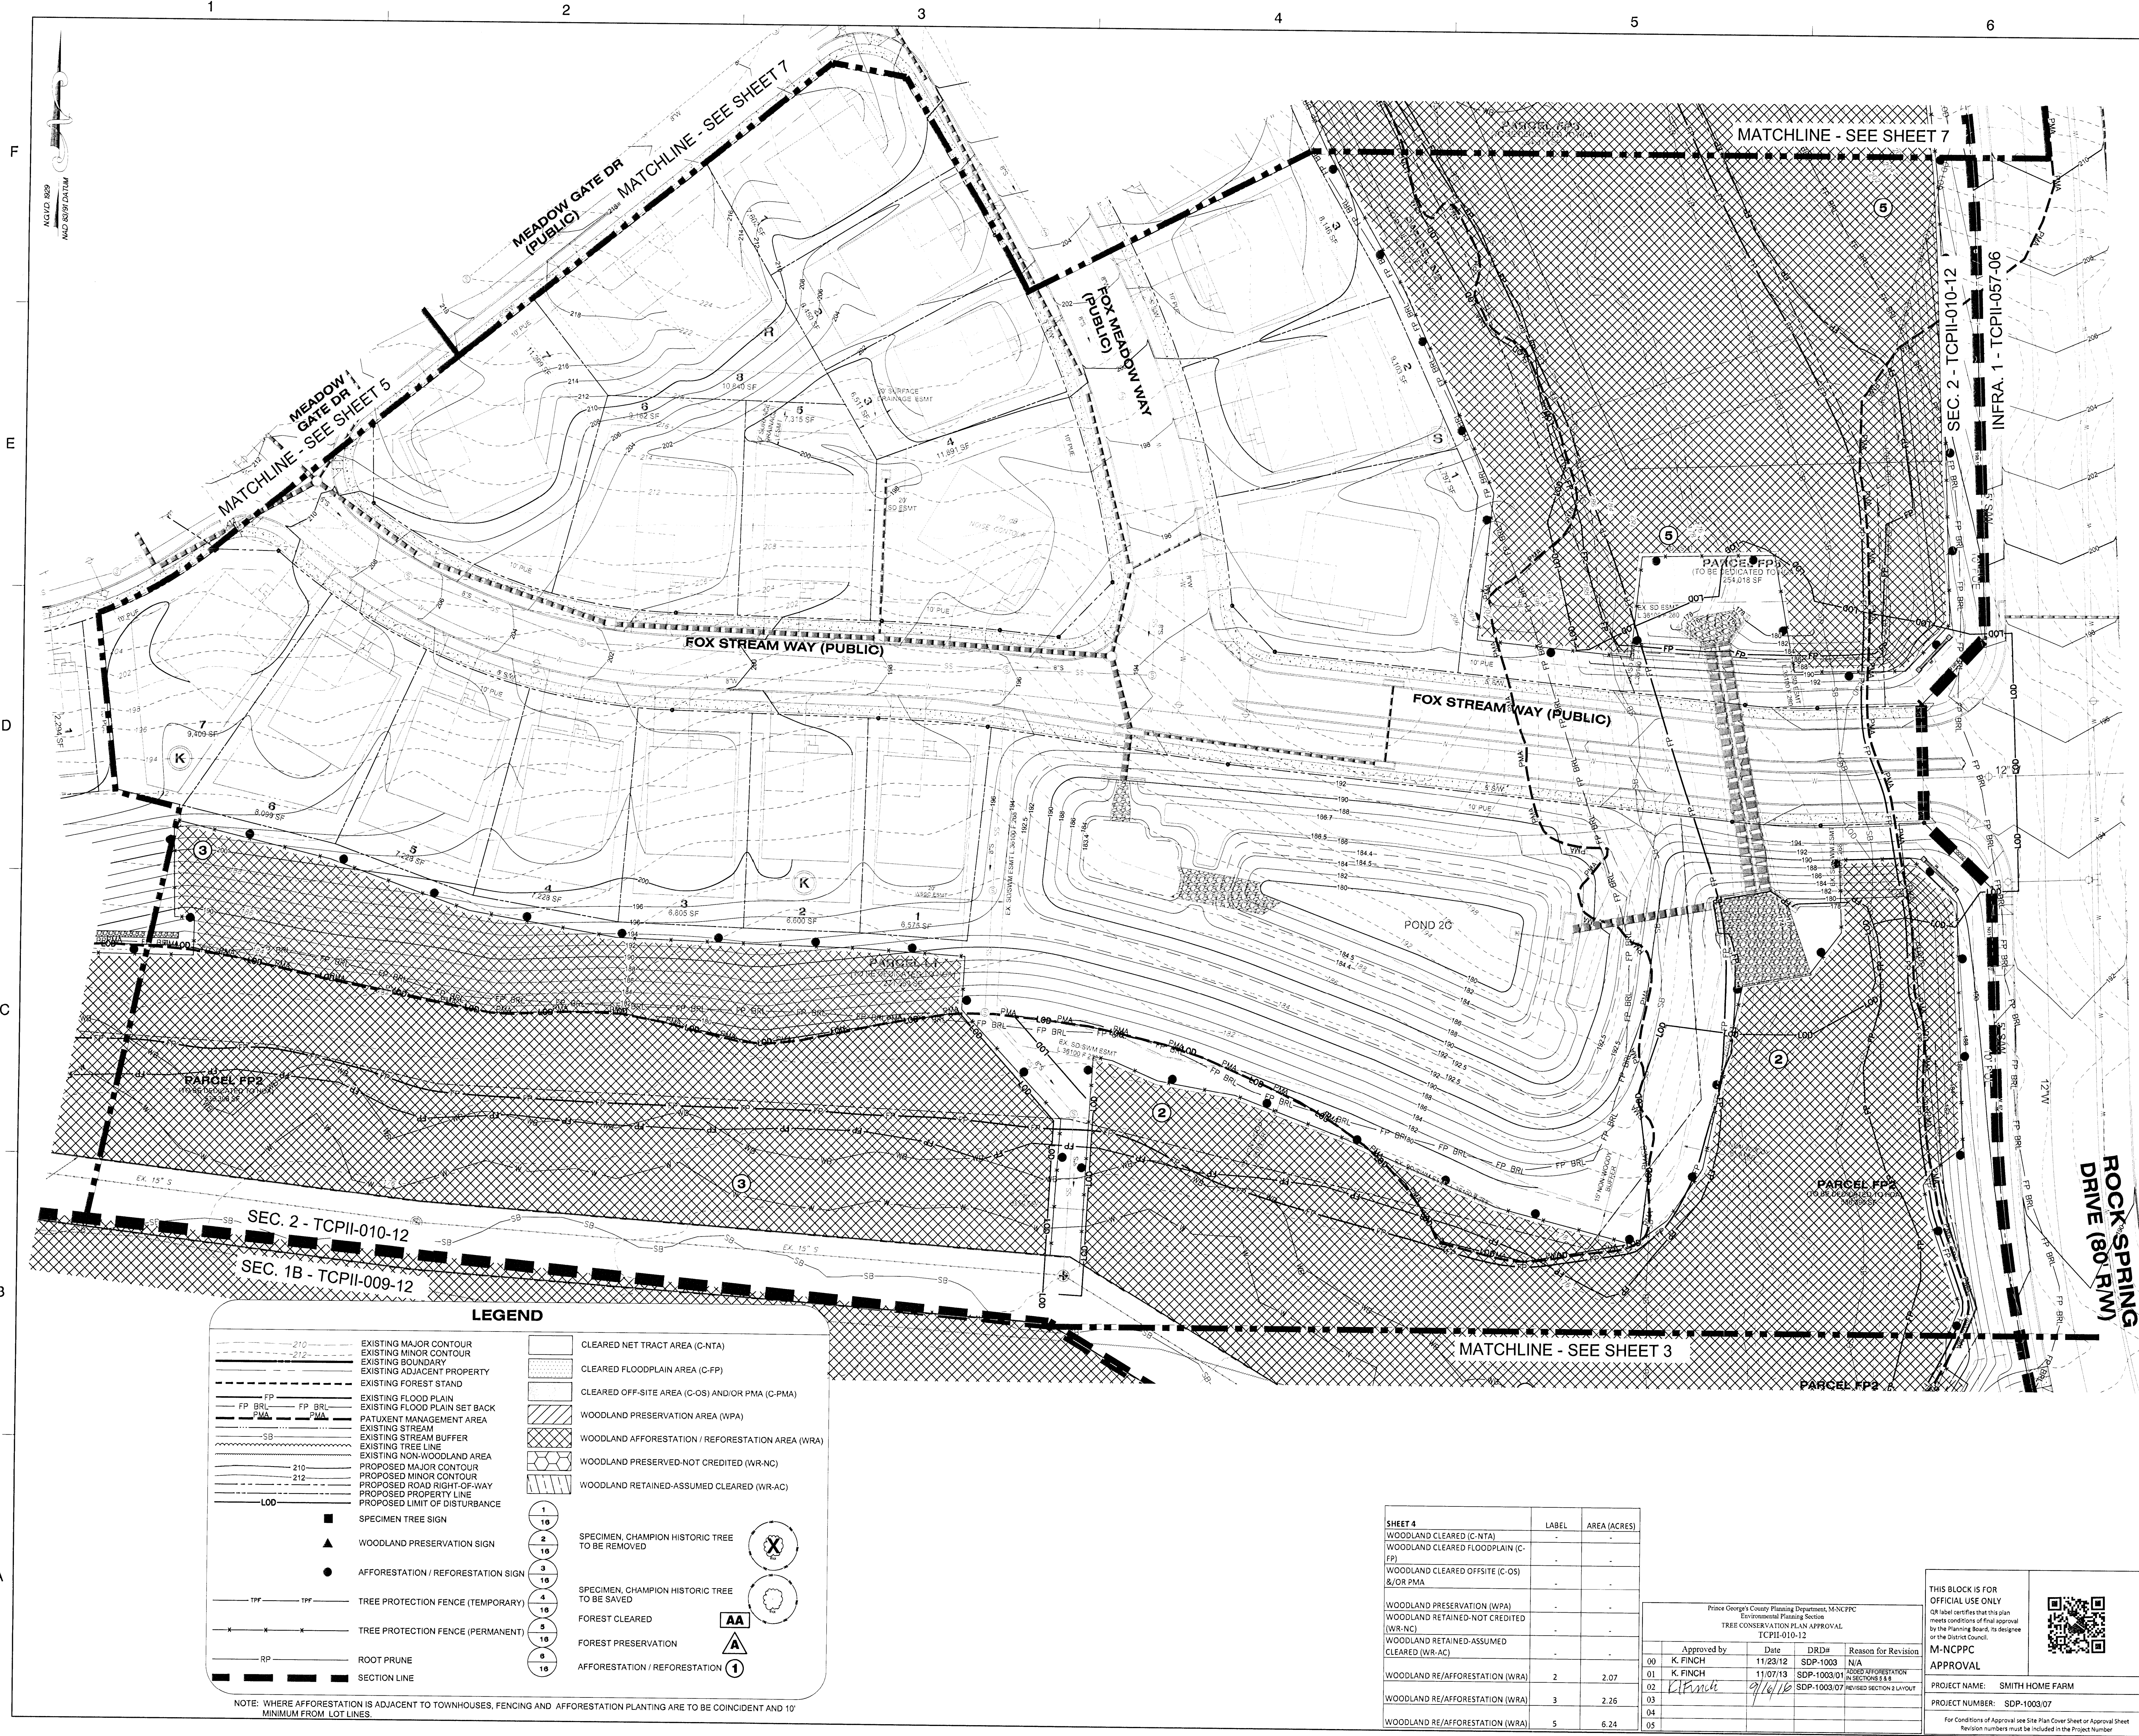

Dewberry
Consultants LLC

1000 DEREKWOOD LANE
SUITE 204
LANHAM, MD 20708
301.731.5551
301.731.0188 FAX
www.dewberry.com

DEVELOPER/APPLICANT
SHF PROJECT OWNER, LLC
1999 AVENUE OF THE STARS, SUITE 2850
LOS ANGELES, CA 90067

ATTORNEY/CONTACT:
MARVA JO CAMP
PH: 301-949-0255

ADDITIONAL CONTACT:
SEAN F. BRUCE
S. F. BRUCE DEVELOPMENT
PH: 301-502-0950

SMITH HOME FARM
PRINCE GEORGES COUNTY
MARYLAND
6TH & 15TH ELECTION DISTRICTS
TAX MAP: 90, 91 - GRID: MULTIPLE
ADJUSTED PARCEL L PARCELS III, V, VI, VII, VIII & IX
200 MAP REFERENCE: 205SE06-08, 205SE06-09, 207SE06

SEAL

PROFESSIONAL CERTIFICATION:
I HEREBY CERTIFY THAT THIS
PLAN WAS PREPARED BY ME OR
UNDER MY CLOSE PERSONAL SUPERVISION
AND THAT I AM A
DULY REGISTERED LANDSCAPE ARCHITECT
UNDER THE LAWS OF THE STATE OF
MARYLAND. LICENSE NO. 10726
EXPIRATION DATE: JULY 12, 2016

KEY PLAN

THIS TCPII PLAN SHEET CORRESPONDS
TO SHEET 22 OF THE SDP AND
LANDSCAPE PLANS

SCALE

1 10/5/2015 RAL ADDED 100' BUFFER &
No. DATE BY Description
REVISIONS

DRAWN BY	ERW
APPROVED BY	TA
CHECKED BY	LRB
DATE	DECEMBER 16, 2014

TITLE

TYPE II TREE
CONSERVATION
PLAN
SECTION 2

DEWBERRY JOB NO. 50038403

4

SHEET 4	LABEL	AREA (ACRES)
WOODLAND CLEARED (C-NTA)	-	-
WOODLAND CLEARED FLOODPLAIN (C-FP)	-	-
WOODLAND CLEARED OFFSITE (C-OS) &/OR PMA	-	-
WOODLAND PRESERVATION (WPA)	-	-
WOODLAND RETAINED-NOT CREDITED (WR-NC)	-	-
WOODLAND RETAINED-ASSUMED CLEARED (WR-AC)	-	-
WOODLAND RE/AFFORESTATION (WRA)	2	2.07
WOODLAND RE/AFFORESTATION (WRA)	3	2.26
WOODLAND RE/AFFORESTATION (WRA)	5	6.24

Approved by	Date	DRD#	Reason for Revision
K. FINCH	11/23/12	SDP-1003	N/A
K. FINCH	11/07/13	SDP-1003/01	ADDED AFFORESTATION IN SECTIONS 2 & 8
K. FINCH	9/16/16	SDP-1003/07	REVISED SECTION 2 LAYOUT


Price Georges County Planning Department, M-NCPPC
Environmental Planning Section
TREE CONSERVATION PLAN APPROVAL
TCPII-010-12


THIS BLOCK IS FOR
OFFICIAL USE ONLY
QR label certifies that this plan
meets conditions of final approval
by the Planning Board, its designee
or the District Council.

M-NCPPC
APPROVAL

PROJECT NAME: SMITH HOME FARM
PROJECT NUMBER: SDP-1003/07

For Conditions of Approval see Site Plan Cover Sheet or Approval Sheet
Revision numbers must be included in the Project Number

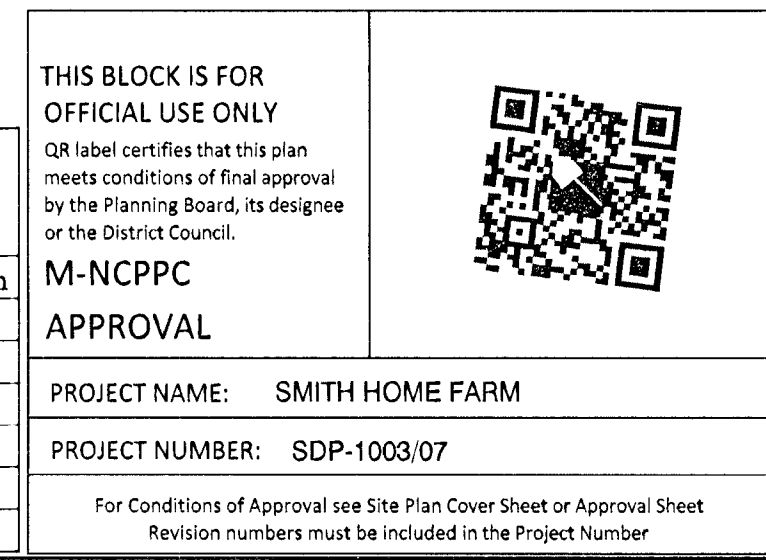

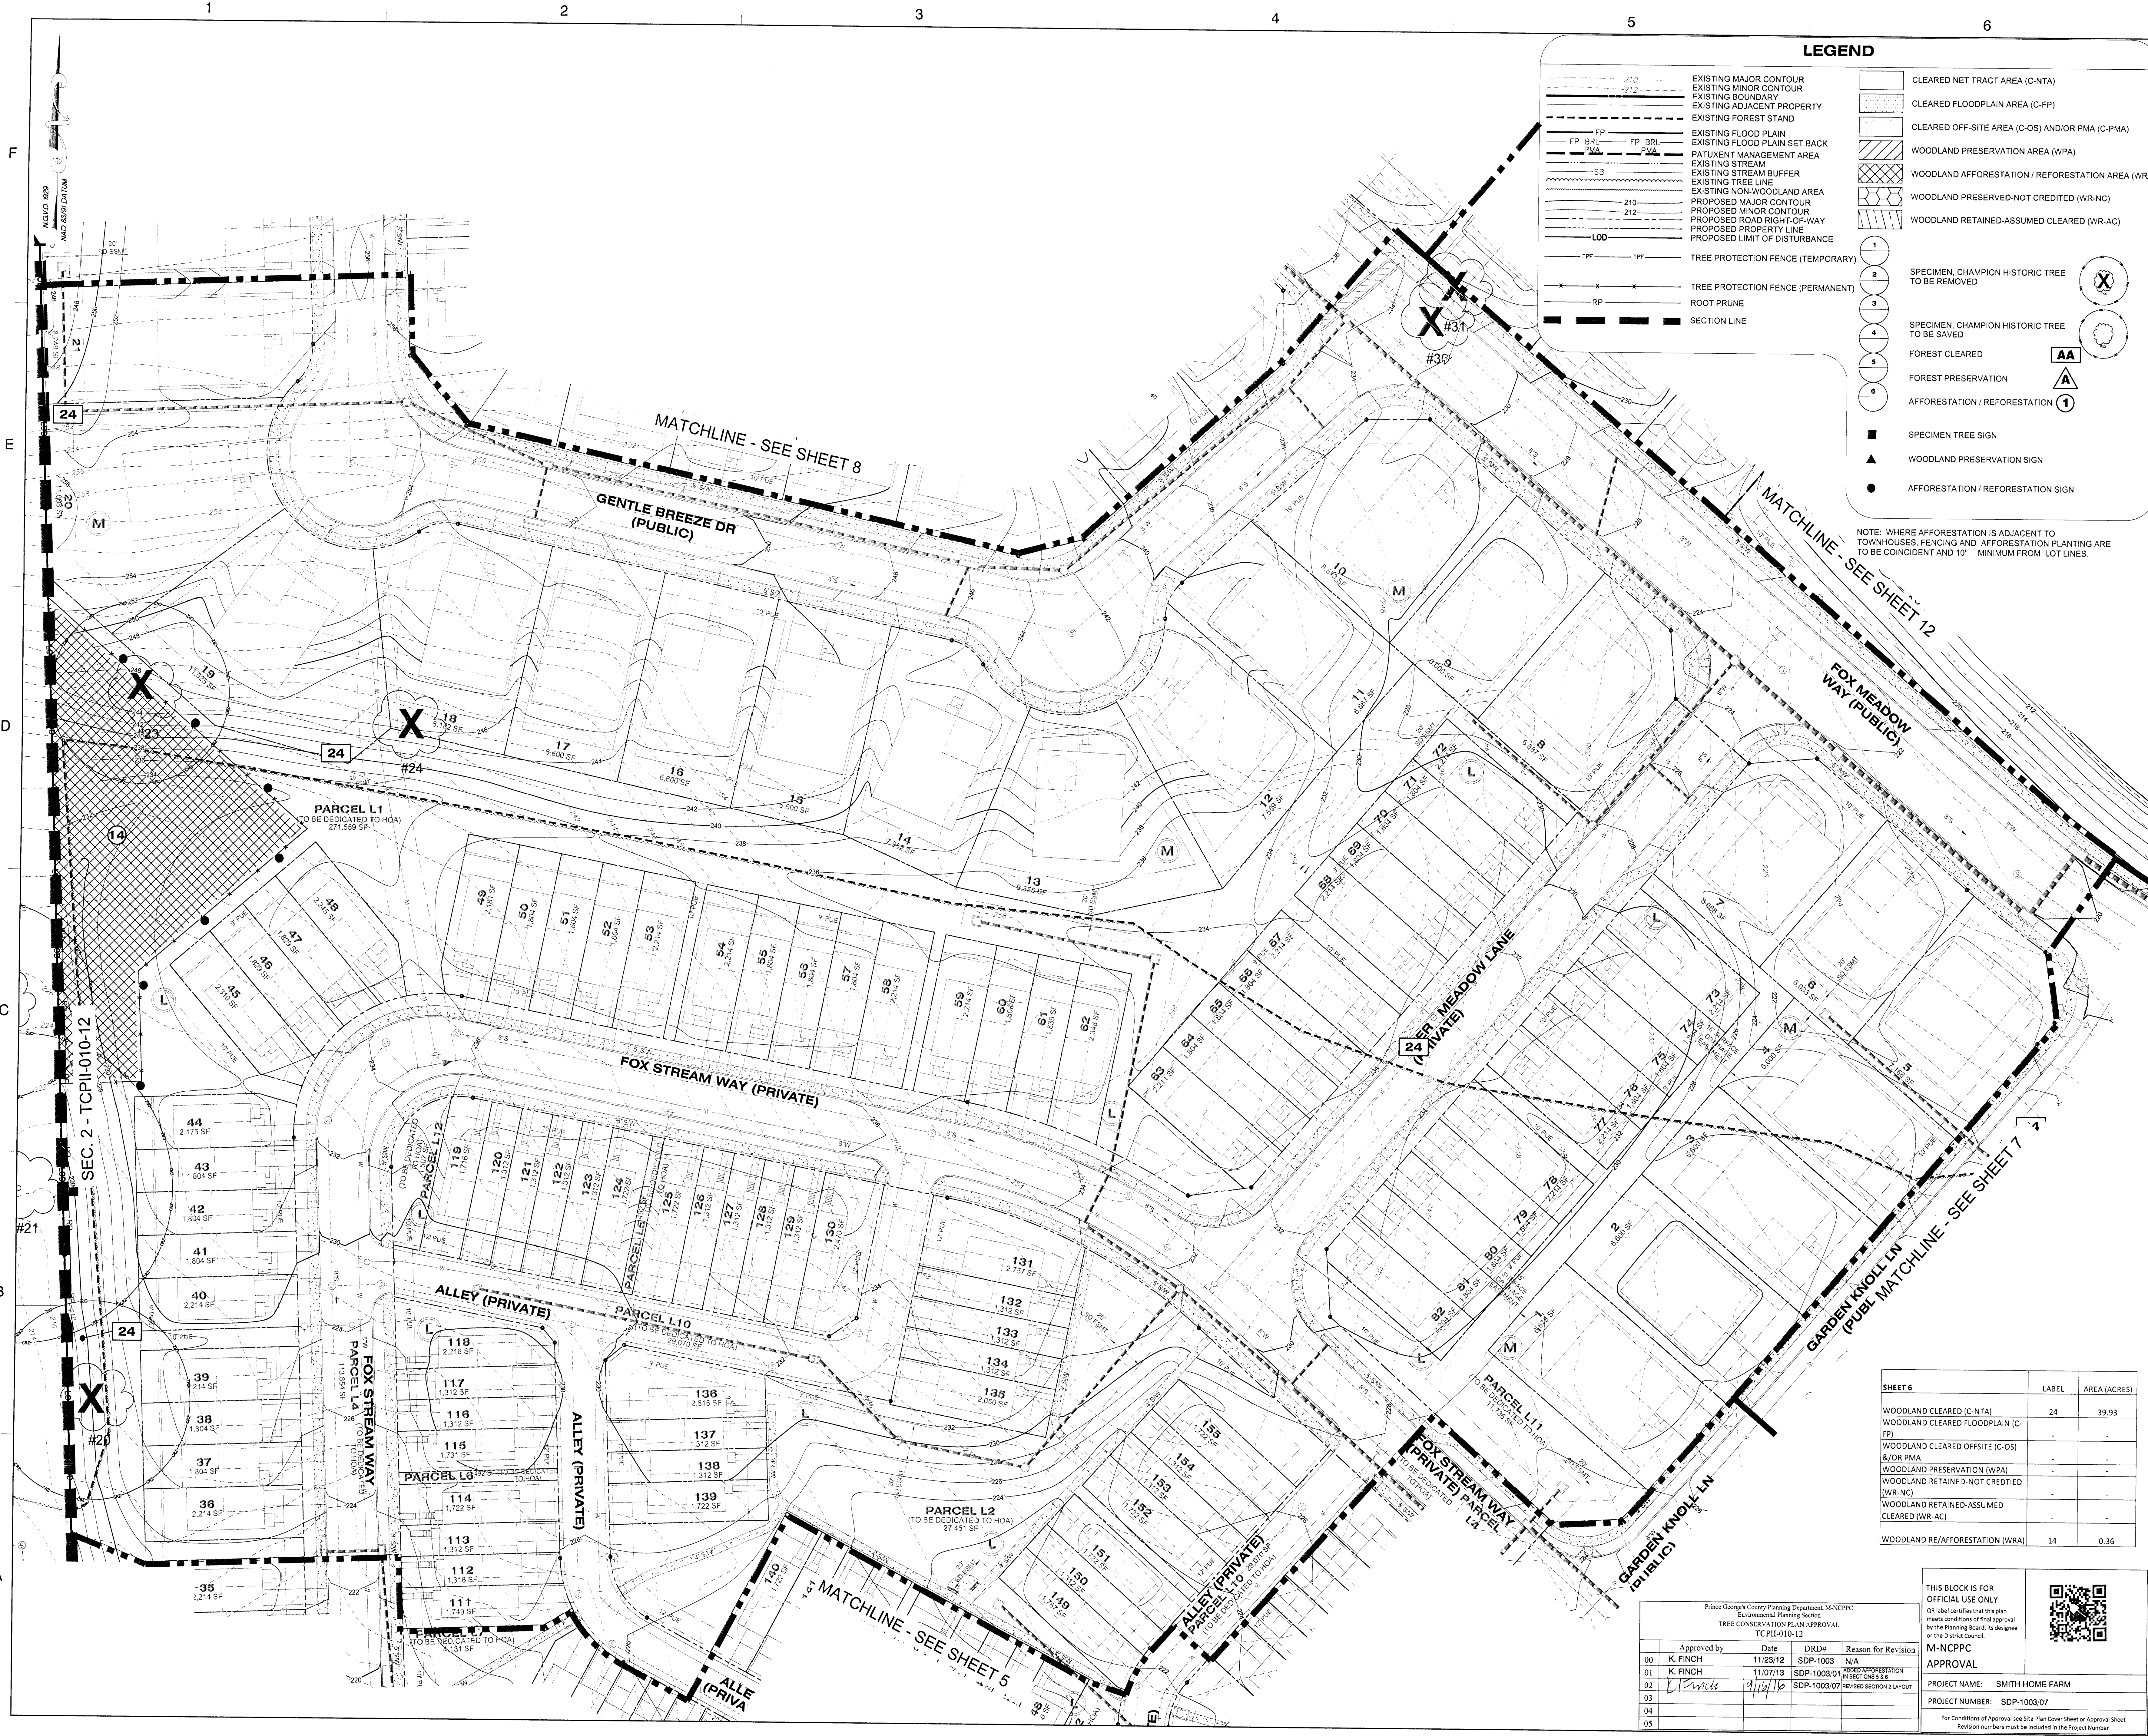

LEGEND

	EXISTING MAJOR CONTOUR		CLEARED NET TRACT AREA (C-NTA)
	EXISTING MINOR CONTOUR		CLEARED FLOODPLAIN AREA (C-FP)
	EXISTING ADJACENT PROPERTY		CLEARED OFF-SITE AREA (C-OS) AND/OR PMA (C-PMA)
	EXISTING FOREST STAND		WOODLAND PRESERVATION AREA (WPA)
	EXISTING FLOOD PLAIN SET BACK		WOODLAND AFFORESTATION / REFORESTATION AREA (WRA)
	PATUXENT MANAGEMENT AREA		WOODLAND PRESERVED-NOT CREDITED (WR-NC)
	EXISTING STREAM		WOODLAND RETAINED-ASSUMED CLEARED (WR-AC)
	EXISTING STREAM BUFFER		
	EXISTING TREE LINE		
	EXISTING NON-WOODLAND AREA		
	PROPOSED MAJOR CONTOUR		
	PROPOSED MINOR CONTOUR		
	PROPOSED ROAD RIGHT-OF-WAY		
	PROPOSED PROPERTY LINE		
	PROPOSED LIMIT OF DISTURBANCE		
	TREE PROTECTION FENCE (TEMPORARY)		
	TREE PROTECTION FENCE (PERMANENT)		
	ROOT PRUNE		
	SECTION LINE		

NOTE: WHERE AFFORESTATION IS ADJACENT TO TOWNHOUSES, FENCING AND AFFORESTATION PLANTING ARE TO BE COINCIDENT AND 10' MINIMUM FROM LOT LINES.

Dewberry

Dewberry Consultants LLC
10003 DEREKWOOD LANE
SUITE 204
LANNAM, MD 20708
301.731.5551
301.731.0188 FAX
www.dewberry.com

DEVELOPER/APPLICANT
SHF PROJECT OWNER, LLC
1999 AVENUE OF THE STARS, SUITE 2850
LOS ANGELES, CA 90067

ATTORNEY/CONTACT:
MARVA JO CAMP
PH: 301-943-0255

ADDITIONAL CONTACT:
SEAN F. BRUCE
S. F. BRUCE DEVELOPMENT
PH: 301-502-0956

**SMITH HOME FARM
PRINCE GEORGE'S COUNTY
MARYLAND
6TH & 15TH ELECTION DISTRICTS**

TAX MAP 90, 91 - GRID MULTIPLE
ADJUSTED PARCELS I, PARCELS III, IV, VI, VII, VIII & IX
2007 MAP REFERENCE: 2005SE06-09, 2005SE09-09, 2005SE09-09, 2005SE09-09

SEAL
PROFESSIONAL CERTIFICATION:
I HEREBY CERTIFY THAT THESE DOCUMENTS WERE PREPARED BY ME OR UNDER MY CLOSE PERSONAL SUPERVISION AND THAT I AM A DULY REGISTERED LANDSCAPE ARCHITECT UNDER THE LAWS OF THE STATE OF MARYLAND, LICENSE NO. 12728, EXPIRATION DATE: JULY 18, 2016

KEY PLAN

THIS TCPII PLAN SHEET CORRESPONDS TO SHEET 24 OF THE SDP AND LANDSCAPE PLANS

SCALE: 24
0 30 60
SCALE: 1"=30'

SHEET 6	LABEL	AREA (ACRES)
WOODLAND CLEARED (C-NTA)	24	39.93
WOODLAND CLEARED FLOODPLAIN (C-FP)		
WOODLAND CLEARED OFFSITE (C-OS)		
8, OR PMA		
WOODLAND PRESERVATION (WPA)		
WOODLAND RETAINED-NOT CREDITED (WR-NC)		
WOODLAND RETAINED-ASSUMED CLEARED (WR-AC)		
WOODLAND RE/AFFORESTATION (WRA)	14	0.35

THIS BLOCK IS FOR OFFICIAL USE ONLY
OR label certifies that this plan meets conditions of final approval by the Planning Board, its designee or the District Council.

M-NCPPC APPROVAL

PROJECT NAME: SMITH HOME FARM
PROJECT NUMBER: SDP-1003/07

For Conditions of Approval see Site Plan Cover Sheet or Approval Sheet
Revision numbers must be included in the Project Number


APPROVED BY: ERW
CHECKED BY: TA
DATE: DECEMBER 16, 2014

TITLE
TYPE II TREE CONSERVATION PLAN SECTION 2

DEWBERRY JOB NO. 50038403

6

SHEET NO. 6 OF 18

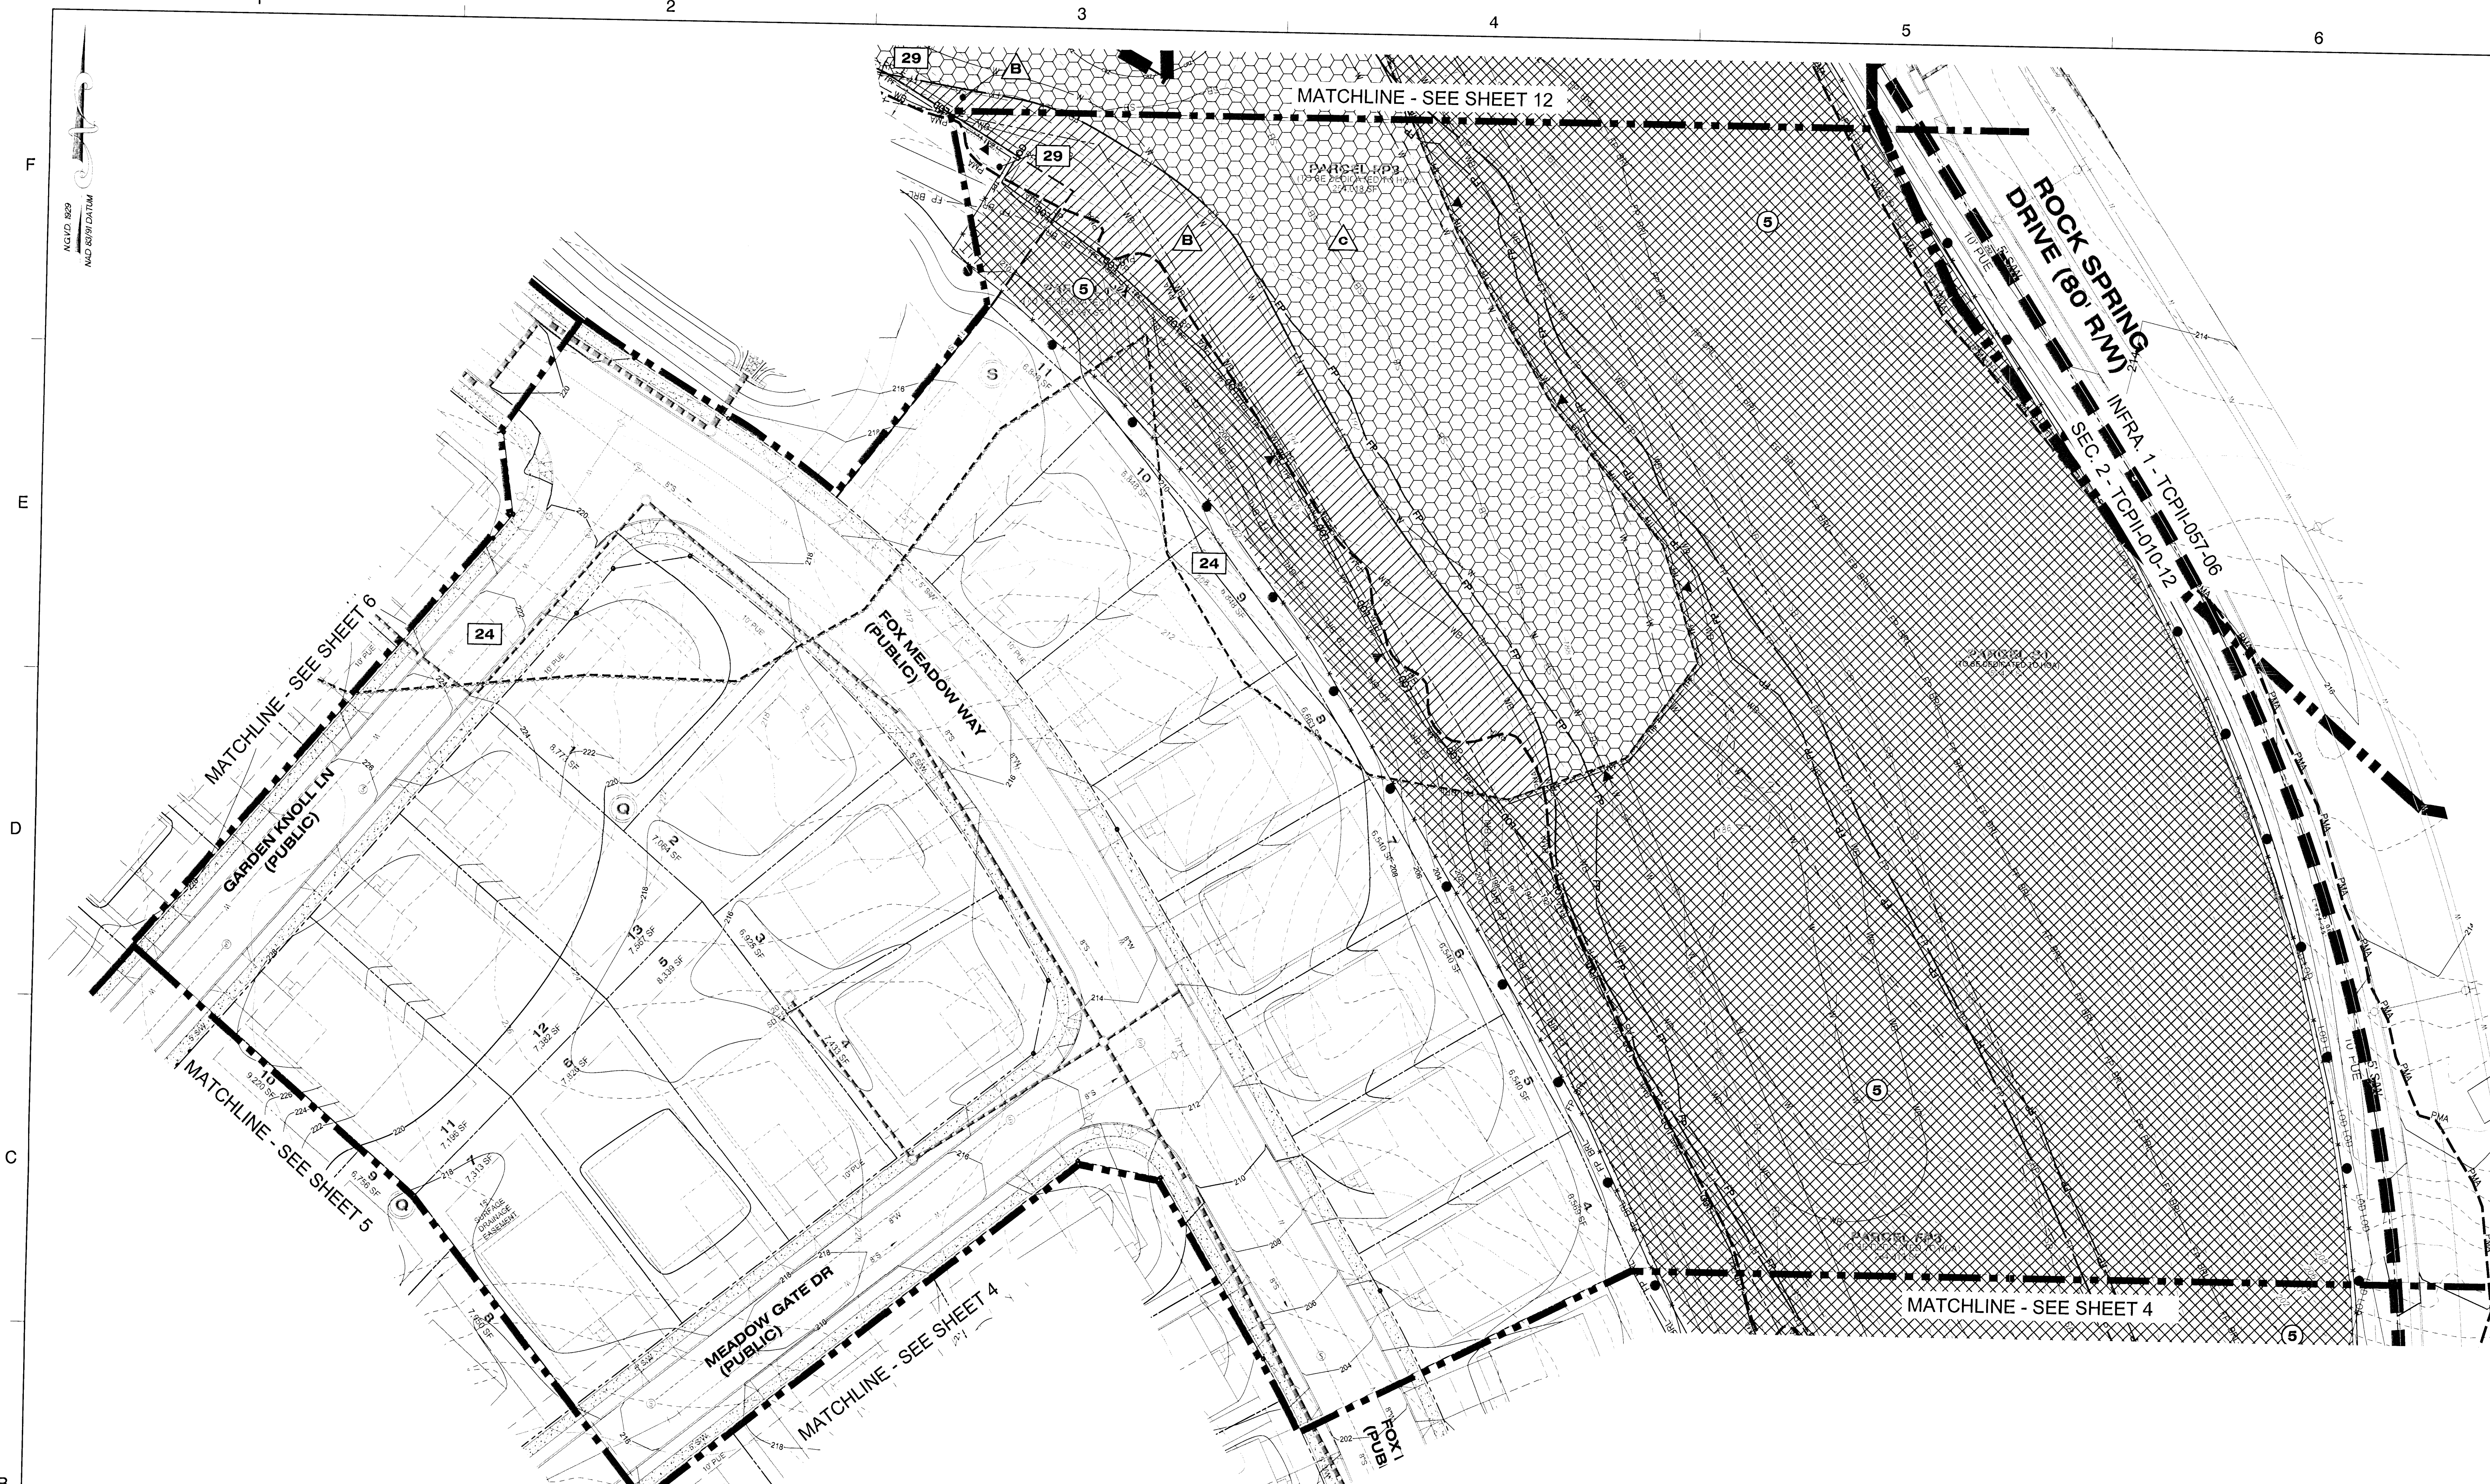



Dewberry
Consultants LLC
1000 DEREKWOOD LANE
SUITE 204
LANHAM MD 20706
301.731.5551
301.731.0188 (FAX)
www.dewberry.com

DEVELOPER/APPLICANT
SHF PROJECT OWNER, LLC
1999 AVENUE OF THE STARS, SUITE 2850
LOS ANGELES, CA 90067

ATTORNEY CONTACT:
MARVA JO CAMP
PH: 301-943-0255
ADDITIONAL CONTACT:
SEAN F. BRUCE
S. F. BRUCE DEVELOPMENT
PH: 301-502-0955

SMITH HOME FARM
PRINCE GEORGES COUNTY
MARYLAND
6TH & 15TH ELECTION DISTRICTS
TAX MAP: 90.91 - GRID: MULTIPLE
ADJUSTED PARCEL: 1, PARCELS III, IV, V, VI, VII & IX
200' MAP REFERENCE: 2005E08-03, 2005E08-09, 2075E08

SEAL
PROFESSIONAL CERTIFICATION:
I HEREBY CERTIFY THAT THESE
DOCUMENTS WERE PREPARED BY
APPROVED BY ME AND THAT I AM A
QUALIFIED PROFESSIONAL ENGINEER
UNDER THE LAWS OF THE STATE OF
MARYLAND, LICENSE NO. 12723
EXPIRATION DATE: JULY 14, 2018

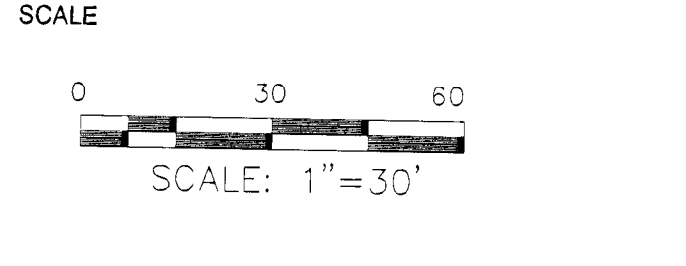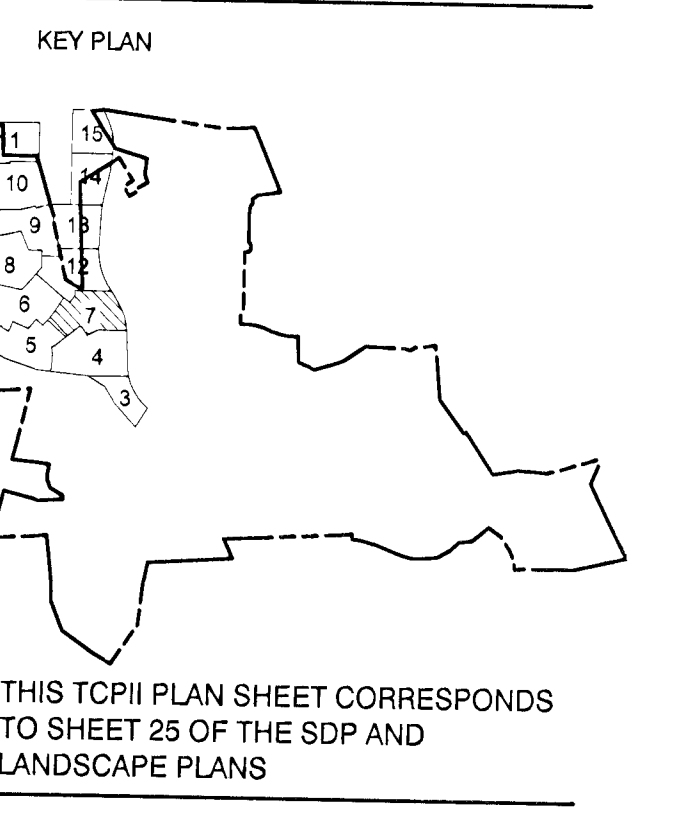

No.	DATE	BY	Description
1	10/5/2015	RAI	ADDED "100' BUFFER" & VISITOR PARKING

REVISIONS

DRAWN BY: ERW
APPROVED BY: TA
CHECKED BY: LRB
DATE: DECEMBER 16, 2014

TITLE
**TYPE II TREE
CONSERVATION
PLAN
SECTION 2**

DEWBERRY JOB NO. 50038403

LEGEND

EXISTING MAJOR CONTOUR	CLEARED NET TRACT AREA (C-NTA)
EXISTING MINOR CONTOUR	CLEARED FLOODPLAIN AREA (C-FP)
EXISTING BOUNDARY	CLEARED OFF-SITE AREA (C-OS) AND/OR PMA (C-PMA)
EXISTING ADJACENT PROPERTY	WOODLAND PRESERVATION AREA (WPA)
EXISTING FOREST STAND	WOODLAND AFFORESTATION / REFORESTATION AREA (WRA)
EXISTING FLOOD PLAIN	WOODLAND PRESERVED-NOT CREDITED (WR-NC)
EXISTING FLOOD PLAIN SET BACK	WOODLAND RETAINED-ASSUMED CREDITED (WR-AC)
PATUXENT MANAGEMENT AREA	
EXISTING STREAM	
EXISTING STREAM BUFFER	
EXISTING TREE LINE	
EXISTING NON-WOODLAND AREA	
PROPOSED MAJOR CONTOUR	
PROPOSED MINOR CONTOUR	
PROPOSED ROAD RIGHT-OF-WAY	
PROPOSED PROPERTY LINE	
PROPOSED LIMIT OF DISTURBANCE	
SPECIMEN TREE SIGN	
WOODLAND PRESERVATION SIGN	
AFFORESTATION / REFORESTATION SIGN	
TREE PROTECTION FENCE (TEMPORARY)	
TREE PROTECTION FENCE (PERMANENT)	
ROOT PRUNE	
SECTION LINE	

NOTE: WHERE AFFORESTATION IS ADJACENT TO TOWNHOUSES, FENCING AND AFFORESTATION PLANTING ARE TO BE COINCIDENT AND 10' MINIMUM FROM LOT LINES.

SHEET 7	LABEL	AREA (ACRES)
WOODLAND CLEARED (C-NTA)	24	39.93
WOODLAND CLEARED FLOODPLAIN (C-FP)	-	-
WOODLAND CLEARED OFFSITE (C-OS) &/OR PMA	29 (C-PMA)	1.34
WOODLAND PRESERVATION (WPA)	B	7.32
WOODLAND RETAINED-NOT CREDITED (WR-NC)	C	2.93
WOODLAND RETAINED-ASSUMED CREDITED (WR-AC)	-	-
WOODLAND RE/AFFORESTATION (WRA)	5	6.24


Approved by	Date	DRD#	Reason for Revision
00 K. FINCH	11/23/12	SDP-1003	N/A
01 K. FINCH	11/07/13	SDP-1003.01	ADDED REFORESTATION IN SECTIONS 8 & 9
02 K. FINCH	9/18/16	SDP-1003.07	REVISED SECTION 2 LAYOUT
03			
04			
05			

THIS BLOCK IS FOR
OFFICIAL USE ONLY
City Hall certifies that this plan
meets conditions of final approval
by the Planning Board, its designee
or the District Council.

M-NCPPC
APPROVAL

PROJECT NAME: SMITH HOME FARM
PROJECT NUMBER: SDP-1003.07

For Conditions of Approval see Site Plan Cover Sheet or Approval Sheet
Revision numbers must be included in the Project Number

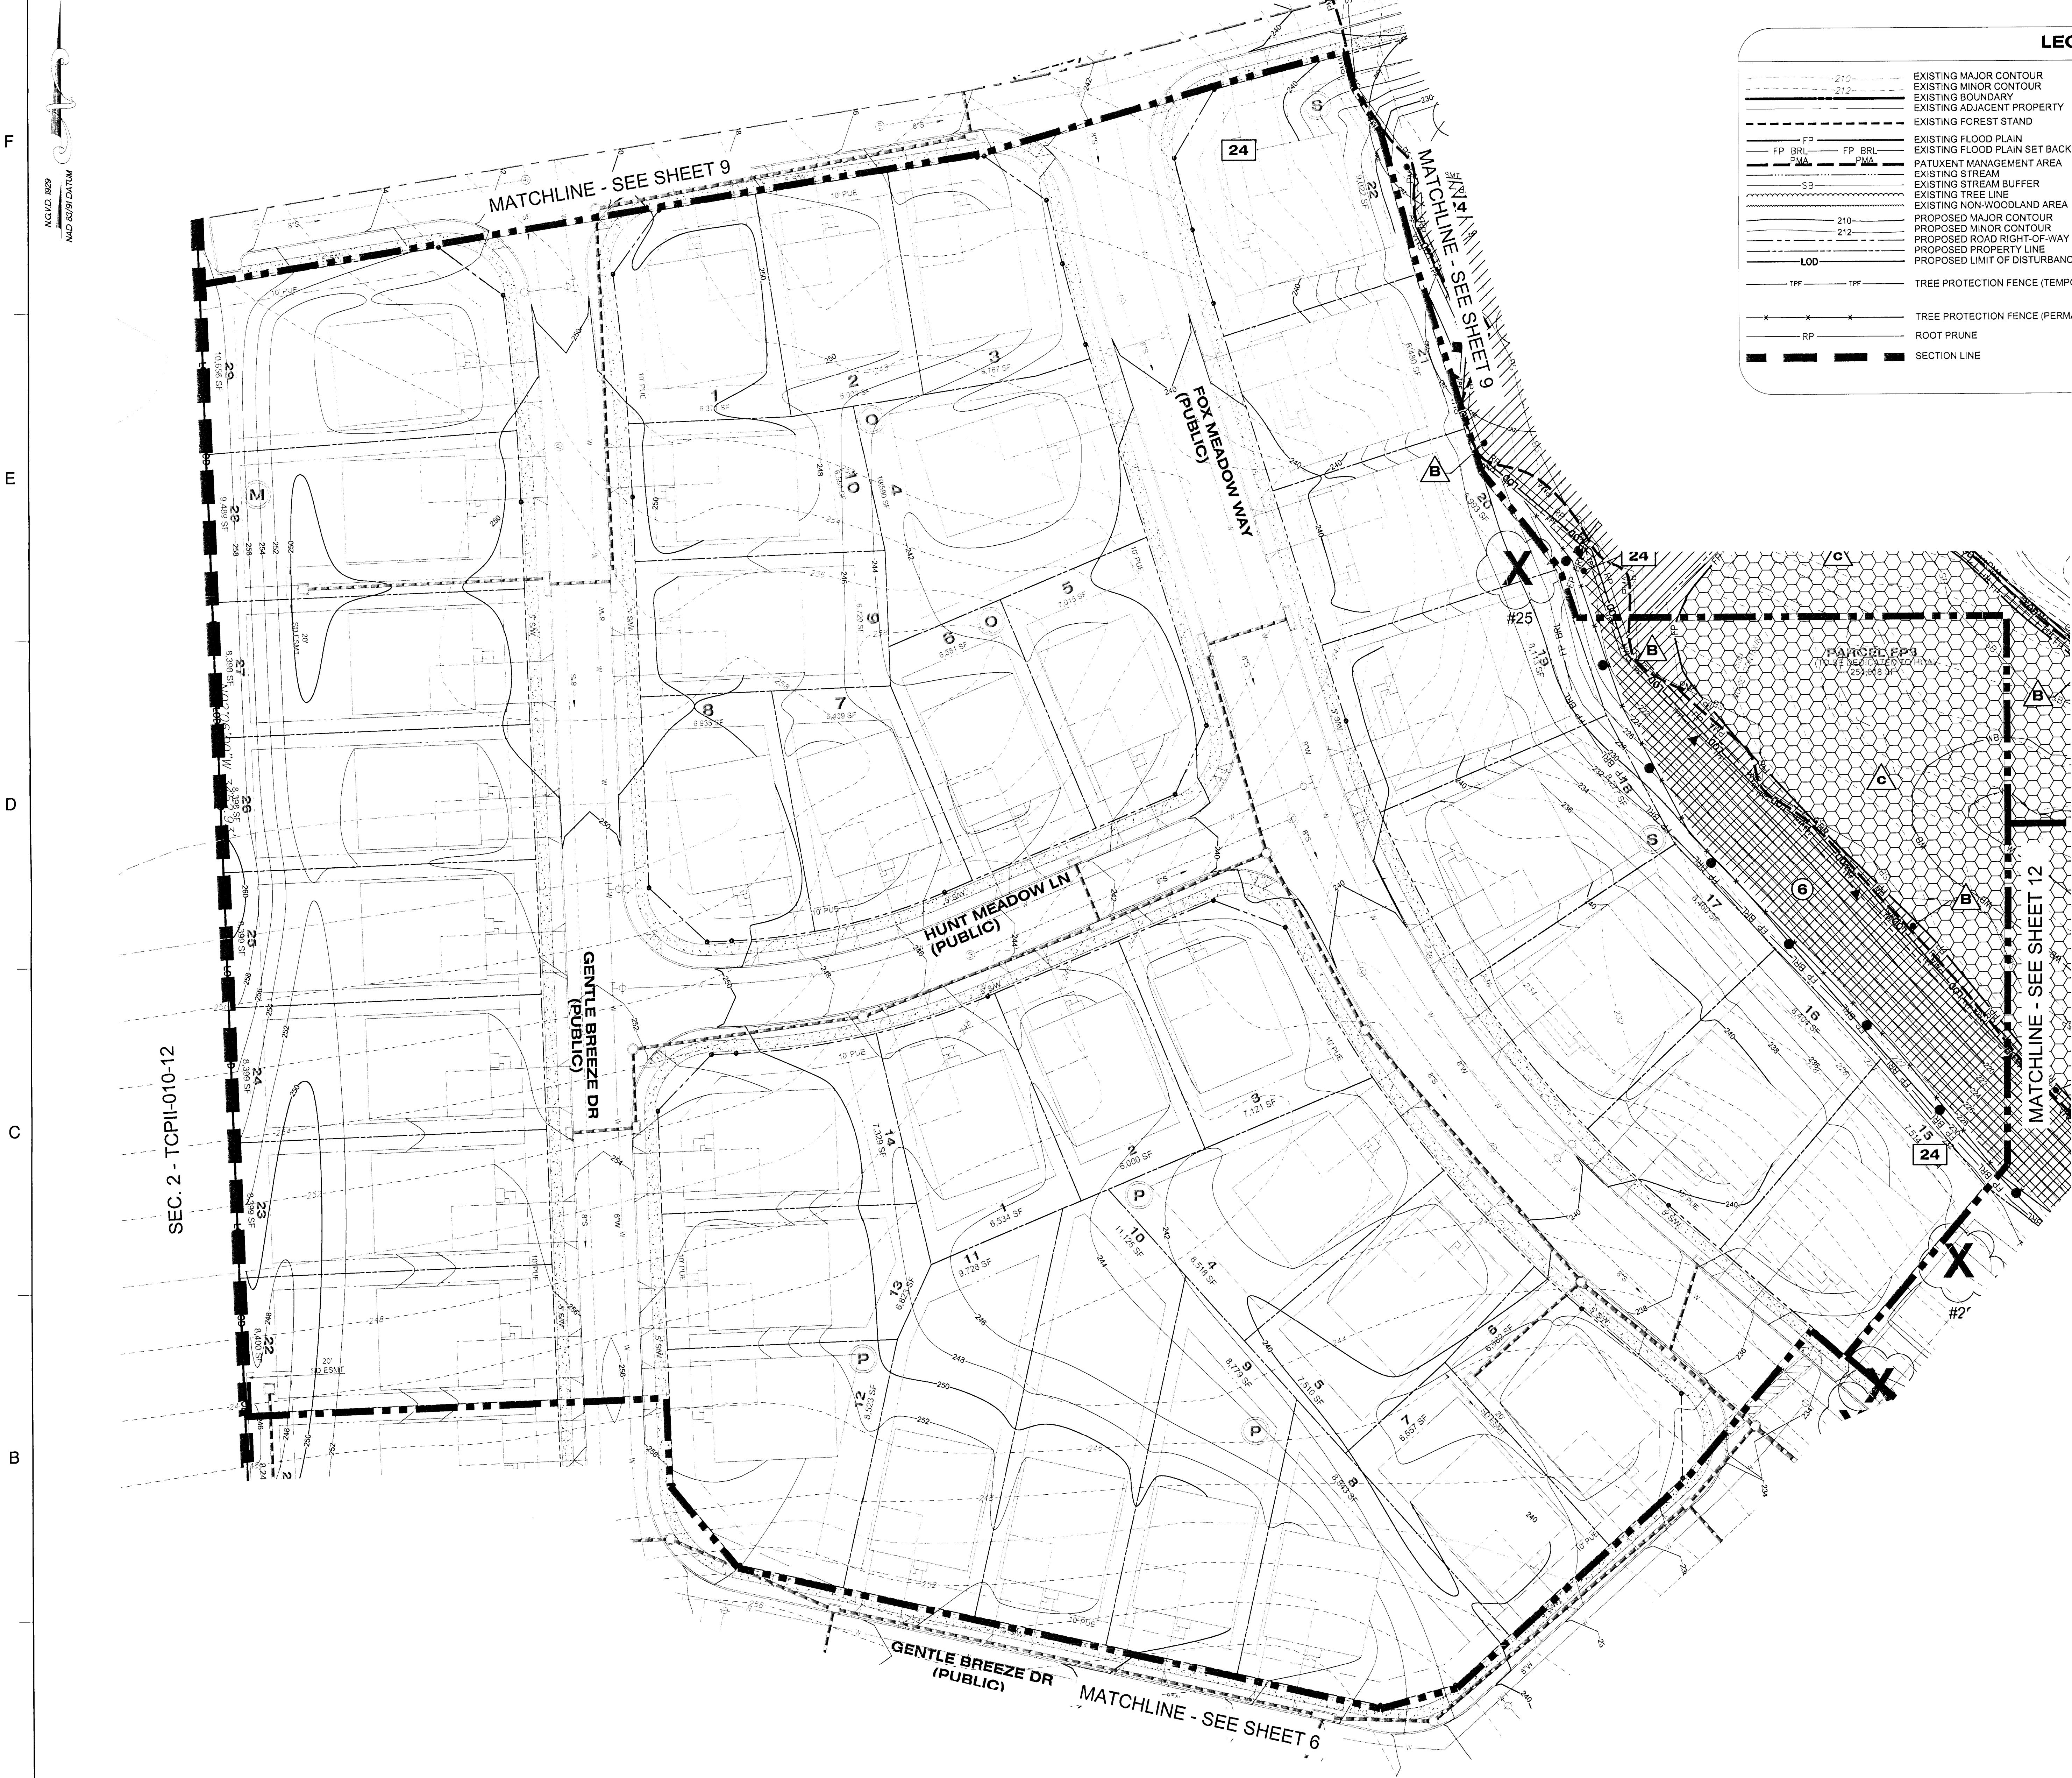

LEGEND

210	EXISTING MAJOR CONTOUR		CLEARED NET TRACT AREA (C-NTA)
212	EXISTING MINOR CONTOUR		CLEARED FLOODPLAIN AREA (C-FP)
---	EXISTING ADJACENT PROPERTY		CLEARED OFF-SITE AREA (C-OS) AND/OR PMA (C-PMA)
---	EXISTING FOREST STAND		WOODLAND PRESERVATION AREA (WPA)
FP	EXISTING FLOOD PLAIN		WOODLAND AFFORESTATION / REFORESTATION AREA (WRA)
FP BRL	EXISTING FLOOD PLAIN SET BACK		WOODLAND PRESERVED-NOT CREDITED (WR-NC)
PMA	PATUXENT MANAGEMENT AREA		WOODLAND RETAINED-ASSUMED CLEARED (WR-AC)
---	EXISTING STREAM		
---	EXISTING STREAM BUFFER		
---	EXISTING NON-WOODLAND AREA		
210	PROPOSED MAJOR CONTOUR	1	SPECIMEN, CHAMPION HISTORIC TREE TO BE REMOVED
212	PROPOSED MINOR CONTOUR	2	SPECIMEN, CHAMPION HISTORIC TREE TO BE SAVED
---	PROPOSED ROAD RIGHT-OF-WAY	3	FOREST CLEARED
---	PROPOSED PROPERTY LINE	4	FOREST PRESERVATION
---	PROPOSED LIMIT OF DISTURBANCE	5	AFFORESTATION / REFORESTATION
---		6	
---		7	
NOTE: WHERE AFFORESTATION IS ADJACENT TO TOWNHOUSES, FENCING AND AFFORESTATION PLANTING ARE TO BE COINCIDENT AND 10' MINIMUM FROM LOT LINES.

SHEET #	LABEL	AREA (ACRES)
WOODLAND CLEARED (C-NTA)	24	39.93
WOODLAND CLEARED FLOODPLAIN (C-FP)	-	-
WOODLAND CLEARED OFFSITE (C-OS)	-	-
WOODLAND PRESERVATION (WPA)	B	7.32
WOODLAND RETAINED-NOT CREDITED (WR-NC)	c	2.93
WOODLAND RETAINED-ASSUMED CLEARED (WR-AC)	-	-
WOODLAND RE/AFFORESTATION (WRA)	6	0.42

Dewberry

Dewberry Consultants LLC

10003 DEREKWOOD LANE
SUITE 204
LANHAM, MD 20708
301.731.1551
301.731.0188 (FAX)
www.dewberry.com

DEVELOPER/APPLICANT
SHF PROJECT OWNER, LLC
1999 AVENUE OF THE STARS, SUITE 2850
LOS ANGELES, CA 90067

ATTORNEY CONTACT:
MARVA JO CAMP
PH: 301-943-0255

ADDITIONAL CONTACT:
SEAN F. BRUCE
S. F. BRUCE DEVELOPMENT
PH: 301-922-0956

SMITH HOME FARM
PRINCE GEORGES COUNTY
MARYLAND
6TH & 15TH ELECTION DISTRICTS

TAX MAP: 90-91 - GRID: MULTIPLE
ADJUSTED PARCEL 1, PARCELS III, IV, V, VI, VII & IX
2007 MAP REFERENCE: 2005E09-09, 2005E08-09, 2007SE08

SEAL

PROFESSIONAL CERTIFICATION:

I HEREBY CERTIFY THAT THESE DOCUMENTS HAVE BEEN PREPARED, APPROVED BY ME, AND THAT I AM A QUALIFIED SURVEYOR AND LANDSCAPE ARCHITECT UNDER THE LAWS OF THE STATE OF MARYLAND. LICENSE NO. 2005E09-09, 2005E08-09, 2007SE08. EXPIRATION DATE: JULY 2016.

KEY PLAN

THIS TCPII PLAN SHEET CORRESPONDS TO SHEET 26 OF THE SDP AND LANDSCAPE PLANS

SCALE

0 30 60
SCALE: 1"=30'

REVISIONS

1	10/5/2015	RA	ADDED "100' BUFFER" & VISITOR PARKING
---	-----------	----	---------------------------------------

DRAWN BY: ERW

APPROVED BY: TA

CHECKED BY: LRB

DATE: DECEMBER 18, 2014

TITLE: TYPE II TREE CONSERVATION PLAN SECTION 2

DEWBERRY JOB NO. 50038403

8

SHEET NO. 8 OF 18

THIS BLOCK IS FOR OFFICIAL USE ONLY

QR label certifies that this plan meets conditions of final approval by the Planning Board, its designee or the District Council.


M-NCPPC APPROVAL

PROJECT NAME: SMITH HOME FARM

PROJECT NUMBER: SDP-1003/07

For Conditions of Approval see Site Plan Cover Sheet or Approval Sheet. Revision numbers must be included in the Project Number.

Approved by	Date	DRD#	Reason for Revision
00 K. FINCH	11/23/12	SDP-1003	N/A
01 K. FINCH	11/07/13	SDP-1003/01	ADDED AFFORESTATION IN SECTIONS 5 & 8
02 K. Finch	9/16/12	SDP-1003/07	REVISED SECTION 2 LAYOUT
03			
04			
05			

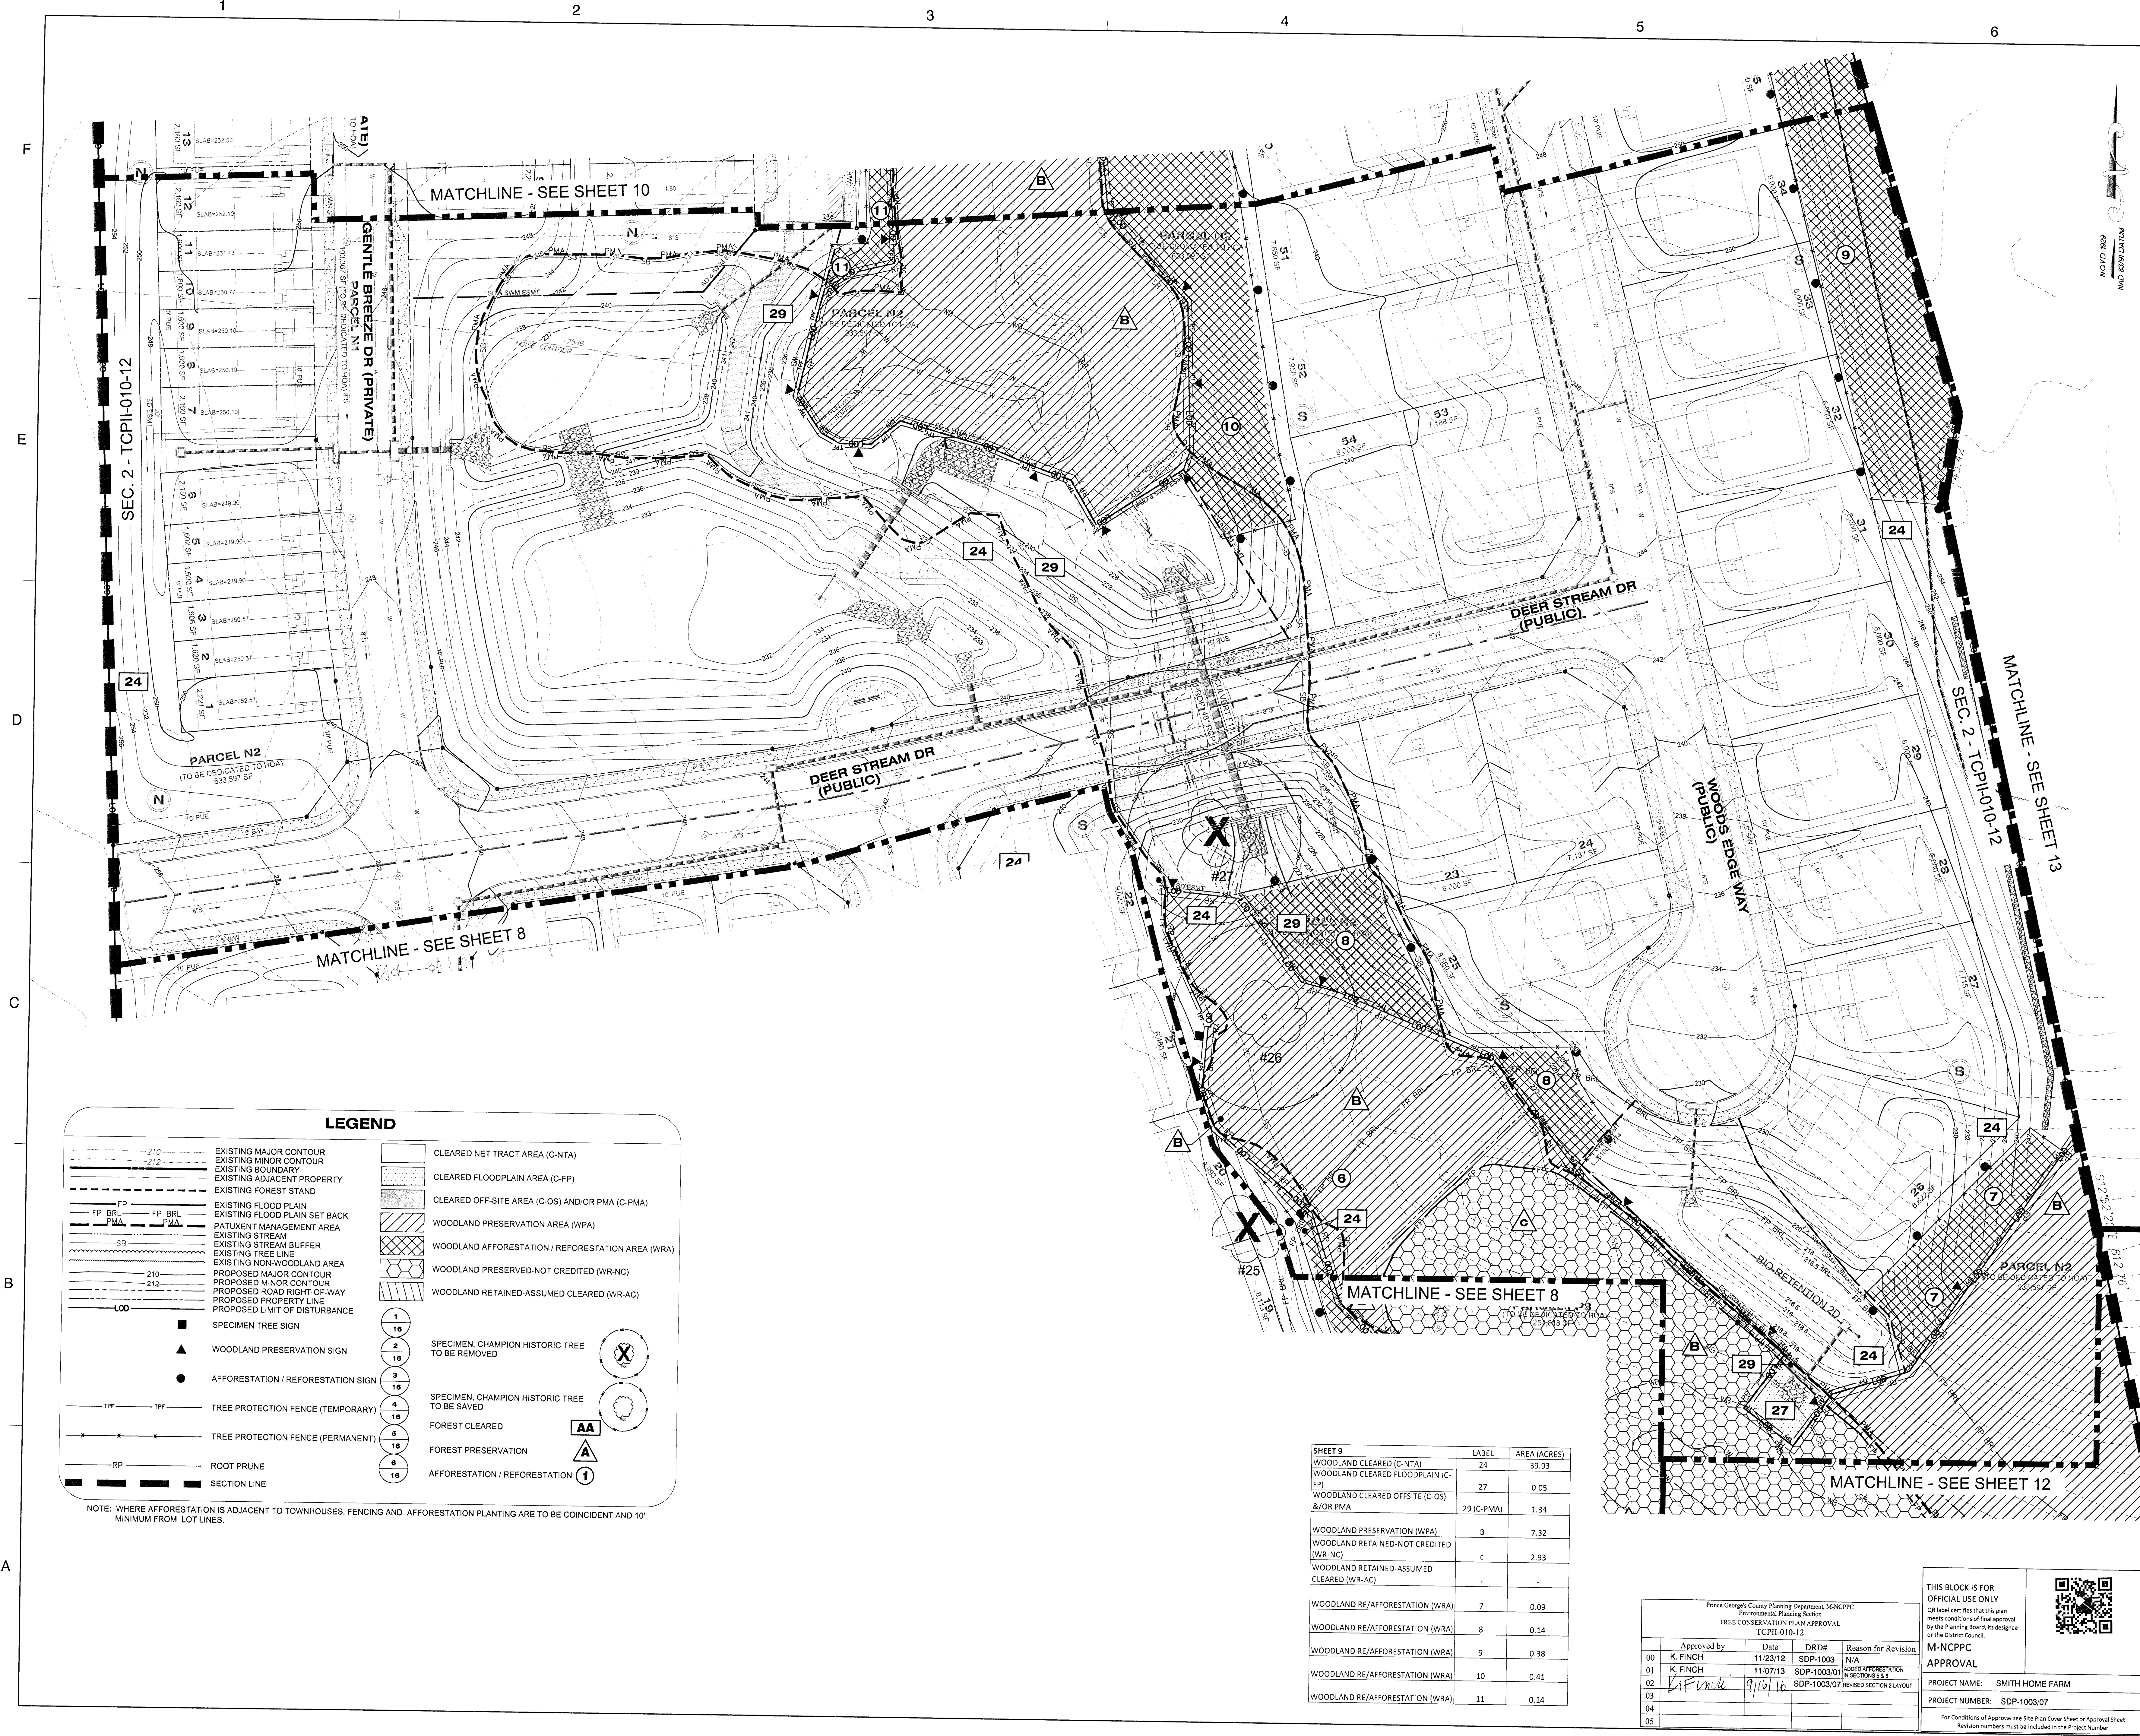

LEGEND

- EXISTING MAJOR CONTOUR
- EXISTING MINOR CONTOUR
- EXISTING BOUNDARY
- EXISTING ADJACENT PROPERTY
- EXISTING FOREST STAND
- EXISTING FLOOD PLAIN
- EXISTING FLOOD PLAIN SET BACK
- PATUXENT MANAGEMENT AREA
- EXISTING STREAM
- EXISTING STREAM BUFFER
- EXISTING TREE LINE
- EXISTING NON-WOODLAND AREA
- PROPOSED MAJOR CONTOUR
- PROPOSED MINOR CONTOUR
- PROPOSED ROAD RIGHT-OF-WAY
- PROPOSED PROPERTY LINE
- PROPOSED LIMIT OF DISTURBANCE
- SPECIMEN TREE SIGN
- WOODLAND PRESERVATION SIGN
- AFFORESTATION / REFORESTATION SIGN
- TREE PROTECTION FENCE (TEMPORARY)
- TREE PROTECTION FENCE (PERMANENT)
- ROOT PRUNE
- SECTION LINE
- CLEARED NET TRACT AREA (C-NTA)
- CLEARED FLOODPLAIN AREA (C-FP)
- CLEARED OFF-SITE AREA (C-OS) AND/OR PMA (C-PMA)
- WOODLAND PRESERVATION AREA (WPA)
- WOODLAND AFFORESTATION / REFORESTATION AREA (WRA)
- WOODLAND PRESERVED-NOT CREDITED (WR-NC)
- WOODLAND RETAINED-ASSUMED CREDITED (WR-AC)
- SPECIMEN, CHAMPION HISTORIC TREE TO BE REMOVED
- SPECIMEN, CHAMPION HISTORIC TREE TO BE SAVED
- FOREST CLEARED
- FOREST PRESERVATION
- AFFORESTATION / REFORESTATION

NOTE: WHERE AFFORESTATION IS ADJACENT TO TOWNHOUSES, FENCING AND AFFORESTATION PLANTING ARE TO BE COINCIDENT AND 10' MINIMUM FROM LOT LINES.

SHEET	DESCRIPTION	AREA (ACRES)
24	WOODLAND CLEARED (C-NTA)	39.93
27	WOODLAND CLEARED FLOODPLAIN (C-FP)	0.05
29 (C-PMA)	WOODLAND CLEARED OFFSITE (C-OS) &/OR PMA	1.34
8	WOODLAND PRESERVATION (WPA)	7.32
c	WOODLAND RETAINED-NOT CREDITED (WR-NC)	2.93
-	WOODLAND RETAINED-ASSUMED CREDITED (WR-AC)	-
7	WOODLAND RE/AFFORESTATION (WRA)	0.09
8	WOODLAND RE/AFFORESTATION (WRA)	0.14
9	WOODLAND RE/AFFORESTATION (WRA)	0.38
10	WOODLAND RE/AFFORESTATION (WRA)	0.41
11	WOODLAND RE/AFFORESTATION (WRA)	0.14

Approved by	Date	DRD#	Reason for Revision
K. FINCH	11/23/12	SDP-1003	N/A
K. FINCH	11/07/13	SDP-1003/01	ADDED AFFORESTATION IN SECTIONS 8 & 9
K. FINCH	9/16/16	SDP-1003/07	REVISED SECTION 8 LAYOUT

THIS BLOCK IS FOR OFFICIAL USE ONLY. OP User certifies that this plan meets conditions of final approval by the Planning Board, its designee or the District Council.

M-NCPPC APPROVAL

PROJECT NAME: SMITH HOME FARM

PROJECT NUMBER: SDP-1003/07

For Conditions of Approval use the Plan Cover Sheet or Approval Sheet. Revision numbers must be included in the Project Number.

10003 DEREKWOOD LANE
SUITE 204
LANHAM, MD 20706
301.731.5501
301.731.5188 (FAX)
www.dewberry.com

DEVELOPER/APPLICANT
SHF PROJECT OWNER, LLC
1999 AVENUE OF THE STARS, SUITE 2850
LOS ANGELES, CA 90067

ATTORNEY CONTACT:
MARVA JO CAMP
PH: 301-943-0255

ADDITIONAL CONTACT:
SEAN F. BRUCE
S. F. BRUCE DEVELOPMENT
PH: 301-502-0956

SMITH HOME FARM
PRINCE GEORGE'S COUNTY
MARYLAND
6TH & 15TH ELECTION DISTRICTS

TAX MAP: 90-91 - GRID: MULTIPLE
ADJUSTED PARCELS: PARCELS III, IV, V, VI, VII, VIII, IX
2007 MAP REFERENCE: 205SE08-03, 206SE08-03, 207SE08

SEAL

PROFESSIONAL CERTIFICATION:
I HEREBY CERTIFY THAT THESE DOCUMENTS HAVE BEEN PREPARED OR APPROVED BY ME, AND THAT I AM A QUALIFIED ENGINEER, ARCHITECT, OR LANDSCAPE ARCHITECT UNDER THE LAWS OF THE STATE OF MARYLAND. MY EXPIRATION DATE IS 09-01-2016.

KEY PLAN

THIS TCPII PLAN SHEET CORRESPONDS TO SHEET 27 OF THE SDP AND LANDSCAPE PLANS

SCALE

10/9/2015 REAL ADDED 100' BUFFER E

No. 1 DATE BY Description

REVISIONS

DRAWN BY	ERW
APPROVED BY	TA
CHECKED BY	LRB
DATE	DECEMBER 18, 2014


TITLE

TYPE II TREE CONSERVATION PLAN SECTION 2

Dewberry JOB NO. 50038403

9

SHEET NO. 9 OF 18

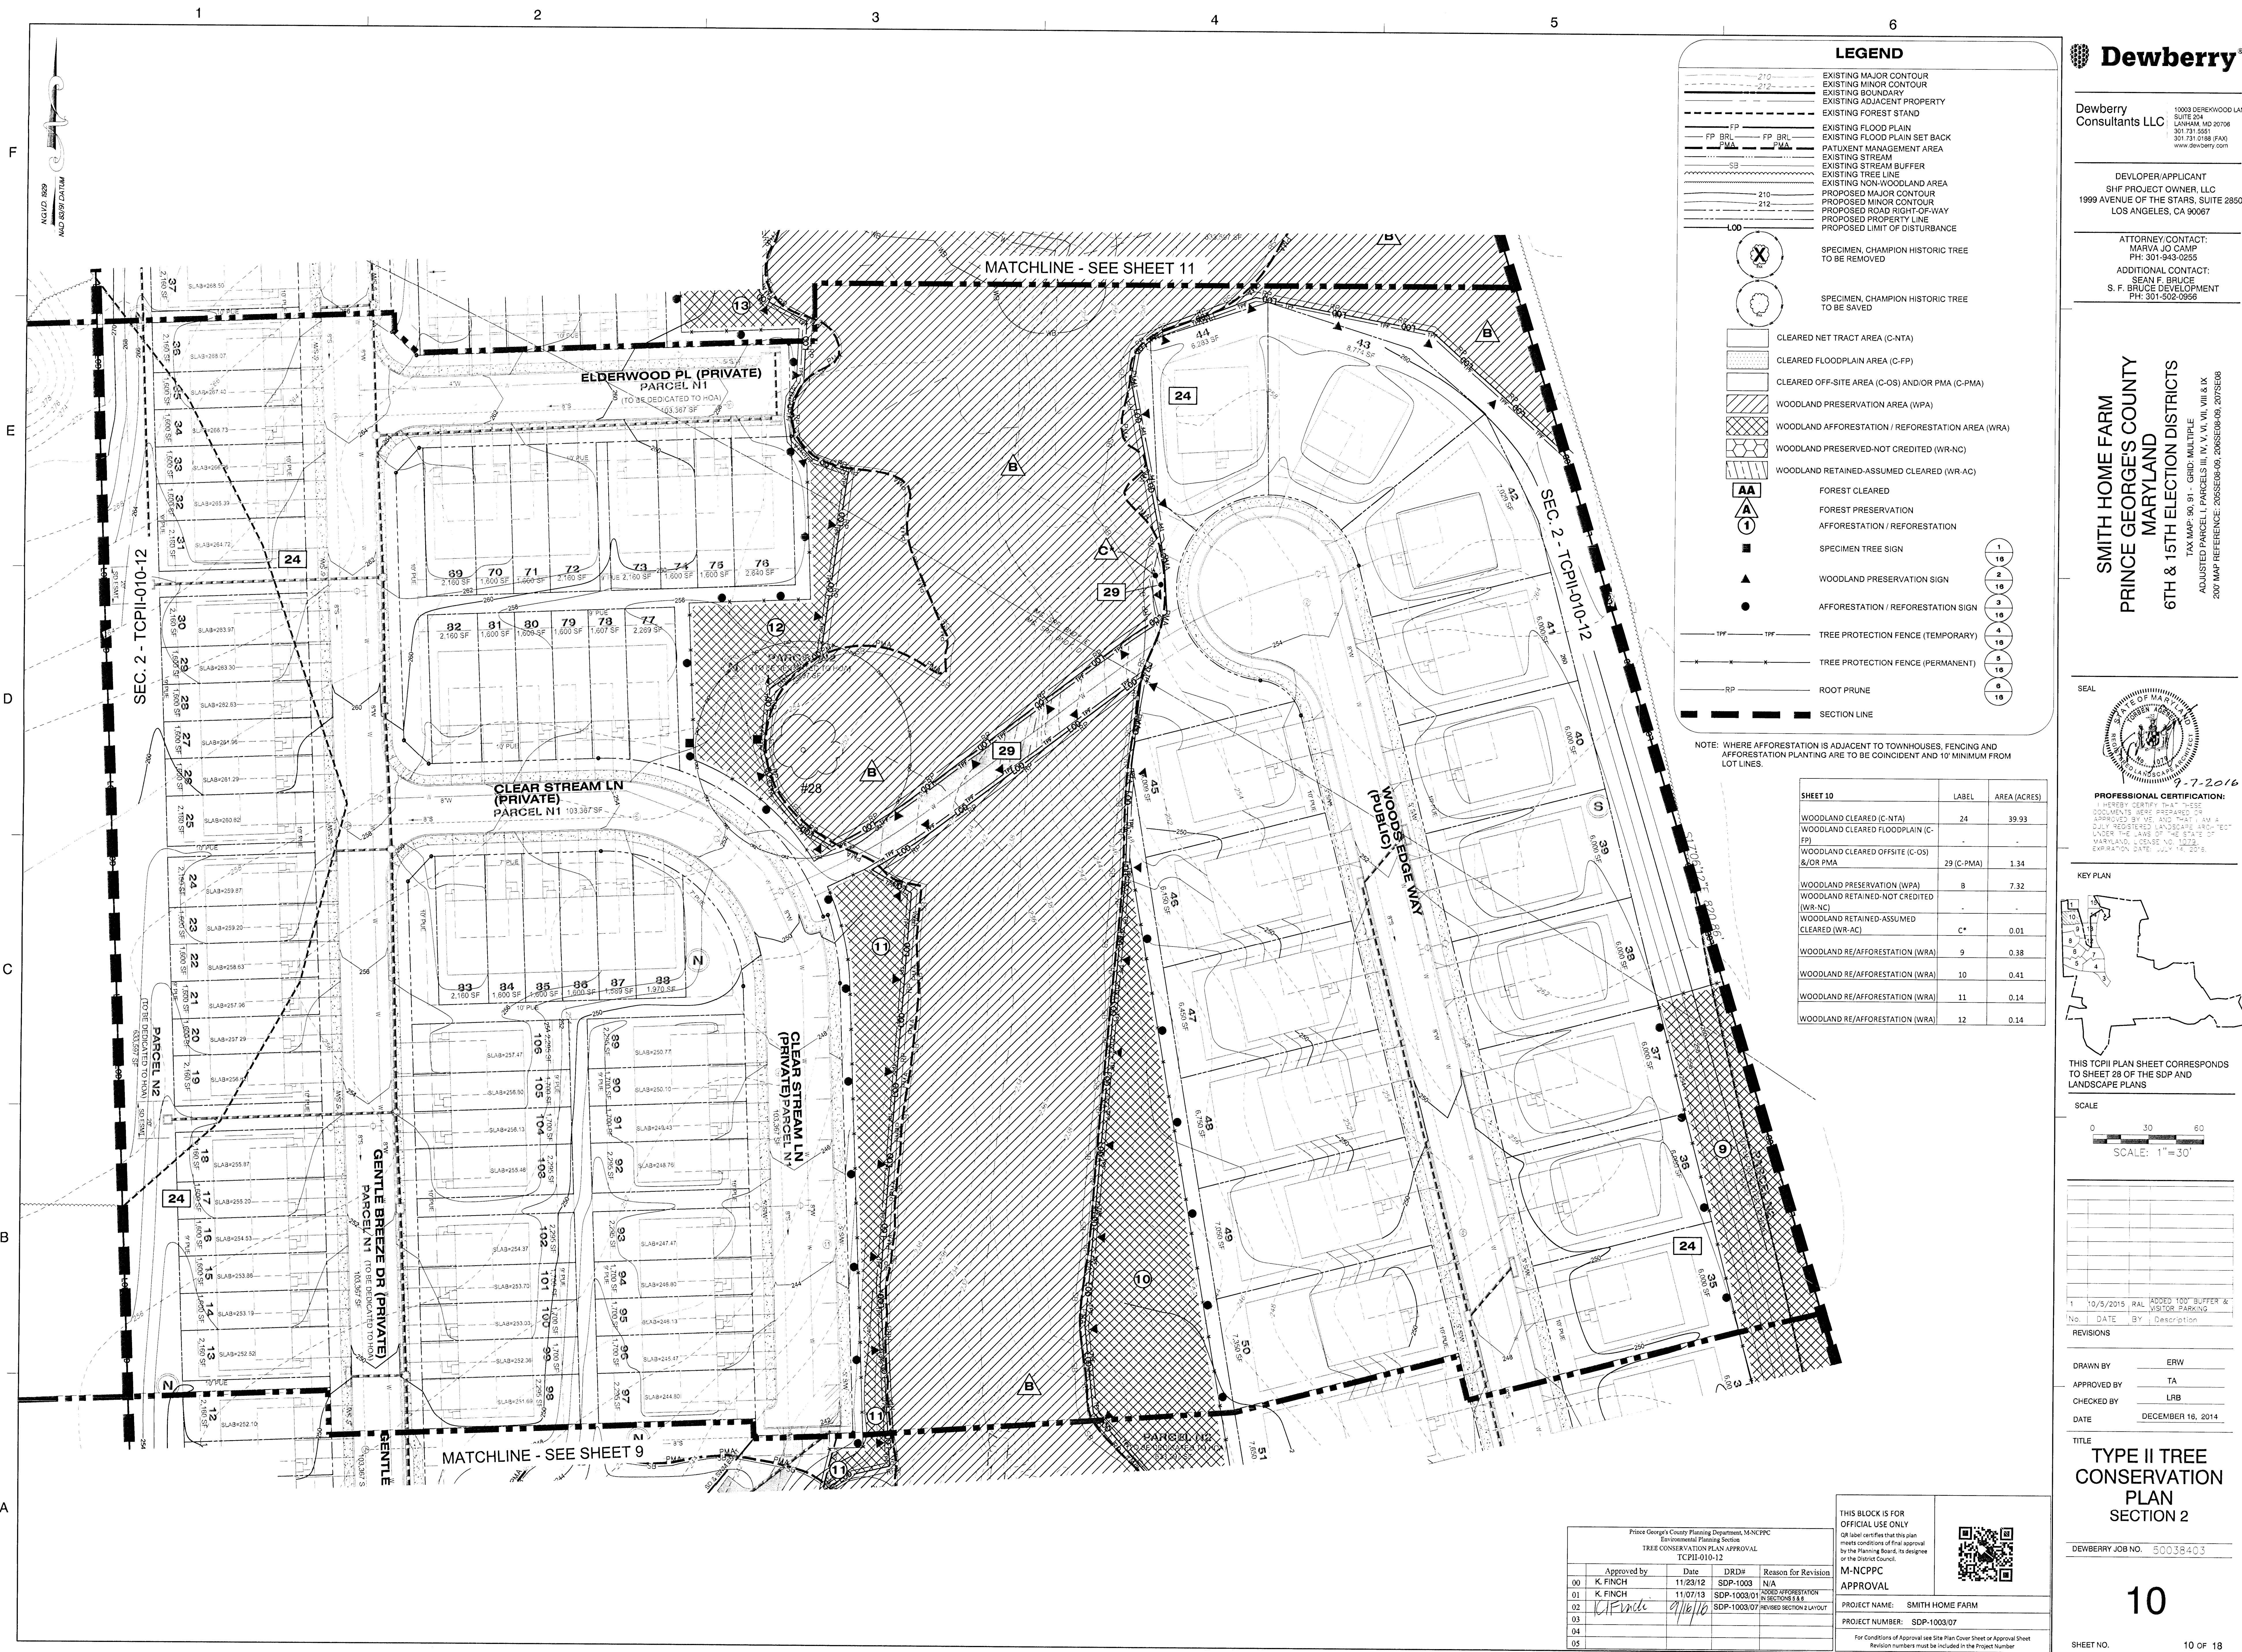

LEGEND

- EXISTING MAJOR CONTOUR
- EXISTING MINOR CONTOUR
- EXISTING BOUNDARY
- EXISTING ADJACENT PROPERTY
- EXISTING FOREST STAND
- EXISTING FLOOD PLAIN
- EXISTING FLOOD PLAIN SET BACK
- PATUXENT MANAGEMENT AREA
- EXISTING STREAM
- EXISTING STREAM BUFFER
- EXISTING TREE LINE
- EXISTING NON-WOODLAND AREA
- PROPOSED MAJOR CONTOUR
- PROPOSED MINOR CONTOUR
- PROPOSED ROAD RIGHT-OF-WAY
- PROPOSED PROPERTY LINE
- PROPOSED LIMIT OF DISTURBANCE

SPECIMEN, CHAMPION HISTORIC TREE TO BE REMOVED

SPECIMEN, CHAMPION HISTORIC TREE TO BE SAVED

CLEARED NET TRACT AREA (C-NTA)

CLEARED FLOODPLAIN AREA (C-FP)

CLEARED OFF-SITE AREA (C-OS) AND/OR PMA (C-PMA)

WOODLAND PRESERVATION AREA (WPA)

WOODLAND AFFORESTATION / REFORESTATION AREA (WRA)

WOODLAND PRESERVED-NOT CREDITED (WR-NC)

WOODLAND RETAINED-ASSUMED CLEARED (WR-AC)

FOREST CLEARED

FOREST PRESERVATION

AFFORESTATION / REFORESTATION

SPECIMEN TREE SIGN

WOODLAND PRESERVATION SIGN

AFFORESTATION / REFORESTATION SIGN

TREE PROTECTION FENCE (TEMPORARY)

TREE PROTECTION FENCE (PERMANENT)

ROOT PRUNE

SECTION LINE

NOTE: WHERE AFFORESTATION IS ADJACENT TO TOWNHOUSES, FENCING AND AFFORESTATION PLANTING ARE TO BE COINCIDENT AND 10' MINIMUM FROM LOT LINES.

SHEET 10	LABEL	AREA (ACRES)
WOODLAND CLEARED (C-NTA)	24	39.93
WOODLAND CLEARED FLOODPLAIN (C-FP)	-	-
WOODLAND CLEARED OFFSITE (C-OS) &/OR PMA	29 (C-PMA)	1.34
WOODLAND PRESERVATION (WPA)	B	7.32
WOODLAND RETAINED-NOT CREDITED (WR-NC)	-	-
WOODLAND RETAINED-ASSUMED CLEARED (WR-AC)	C*	0.01
WOODLAND RE/AFFORESTATION (WRA)	9	0.38
WOODLAND RE/AFFORESTATION (WRA)	10	0.41
WOODLAND RE/AFFORESTATION (WRA)	11	0.14
WOODLAND RE/AFFORESTATION (WRA)	12	0.14

Dewberry

Dewberry Consultants LLC

10003 DEREKWOOD LANE
SUITE 204
LANHAM, MD 20706
301.731.5551
301.731.0188 FAX
www.dewberry.com

DEVELOPER/APPLICANT
SHF PROJECT OWNER, LLC
1999 AVENUE OF THE STARS, SUITE 2850
LOS ANGELES, CA 90067

ATTORNEY CONTACT:
MARVA JO CAMP
PH: 301-949-0255

ADDITIONAL CONTACT:
SEAN F. BRUCE
S. F. BRUCE DEVELOPMENT
PH: 301-502-0956

**SMITH HOME FARM
PRINCE GEORGE'S COUNTY
MARYLAND
6TH & 15TH ELECTION DISTRICTS**

TAX MAP: 80, 91 - GRID MULTIPLE
ADJUSTED PARCEL L, PARCELS III, IV, V, VII, VIII & IX
200' MAP REFERENCE: 2005SE06-06, 2005E06-06, 207SE08

SEAL

PROFESSIONAL CERTIFICATION:
I, **SEAN F. BRUCE**, CERTIFY THAT THESE DOCUMENTS WERE PREPARED OR APPROVED BY ME AND THAT I AM A JULY REGISTERED LANDSCAPE ARCHITECT UNDER THE LANDSCAPE ARCHITECTS ACT OF MARYLAND, LICENSE NO. 12023, EXPIRATION DATE: JULY 15, 2015.

KEY PLAN

THIS TOPII PLAN SHEET CORRESPONDS TO SHEET 28 OF THE SDP AND LANDSCAPE PLANS

SCALE
0 30 60
SCALE: 1"=30'

1 10/5/2015 RAL ADDED 100' BUFFER & 100' BUFFER PARKING
No. 1 DATE BY Description
REVISIONS

DRAWN BY ERW
APPROVED BY TA
CHECKED BY LRB
DATE DECEMBER 16, 2014

TITLE
TYPE II TREE CONSERVATION PLAN SECTION 2

DEWBERRY JOB NO. 50038403

10

SHEET NO. 10 OF 18

THIS BLOCK IS FOR OFFICIAL USE ONLY

QR label certifies that this plan meets conditions of final approval by the Planning Board, to design or the District Council.

M-NCPPC APPROVAL

PROJECT NAME: SMITH HOME FARM
PROJECT NUMBER: SDP-1003/07

For Conditions of Approval see Site Plan Cover Sheet or Approval Sheet
Revision numbers must be included in the Project Number

Approved by	Date	DRD#	Reason for Revision
K. FINCH	11/23/12	SDP-1003	N/A
K. FINCH	11/07/13	SDP-1003/01	10000 AFFORESTATION IN SECTIONS 3 & 9
K. FINCH	07/16/16	SDP-1003/07	REVISED SECTION 2 LAYOUT



LEGEND

EXISTING MAJOR CONTOUR
EXISTING MINOR CONTOUR
EXISTING BOUNDARY
EXISTING FOREST STAND
EXISTING FLOOD PLAIN
EXISTING FLOOD PLAIN SET BACK
PATUXENT MANAGEMENT AREA
EXISTING STREAM
EXISTING STREAM BUFFER
EXISTING NON-WOODLAND AREA
PROPOSED MAJOR CONTOUR
PROPOSED MINOR CONTOUR
PROPOSED ROAD RIGHT-OF-WAY
PROPOSED PROPERTY LINE
PROPOSED LIMIT OF DISTURBANCE

Specimen, Champion Historic Tree To Be Removed
Specimen, Champion Historic Tree To Be Saved

CLEARED NET TRACT AREA (C-NTA)
CLEARED FLOODPLAIN AREA (C-FP)
CLEARED OFF-SITE AREA (C-OS) AND/OR PMA (C-PMA)
WOODLAND PRESERVATION AREA (WPA)
WOODLAND AFFORESTATION / REFORESTATION AREA (WRA)
WOODLAND PRESERVED-NOT CREDITED (WR-NC)
WOODLAND RETAINED-ASSUMED CLEARED (WR-AC)

FOREST CLEARED
FOREST PRESERVATION
AFFORESTATION / REFORESTATION
SPECIMEN TREE SIGN
WOODLAND PRESERVATION SIGN
AFFORESTATION / REFORESTATION SIGN
TREE PROTECTION FENCE (TEMPORARY)
TREE PROTECTION FENCE (PERMANENT)
ROOT PRUNE
SECTION LINE

NOTE: WHERE AFFORESTATION IS ADJACENT TO TOWNHOUSES, FENCING AND AFFORESTATION PLANTING ARE TO BE COINCIDENT AND 10' MINIMUM FROM LOT LINES.

SHEET 11	LABEL	AREA (ACRES)
WOODLAND CLEARED (C-NTA)	24	39.93
WOODLAND CLEARED FLOODPLAIN (C-FP)	-	-
WOODLAND CLEARED OFFSITE (C-OS) S/OR PMA	-	-
WOODLAND PRESERVATION (WPA)	B	7.32
WOODLAND PRESERVATION (WPA)	C	0.40
WOODLAND RETAINED-NOT CREDITED (WR-NC)	-	-
WOODLAND RETAINED-ASSUMED CLEARED (WR-AC)	B*	0.07
WOODLAND RE/AFFORESTATION (WRA)	13	0.17
WOODLAND RE/AFFORESTATION (WRA)	15	0.02

Dewberry
Consultants LLC

10003 DEREKWOOD LANE
SUITE 204
LANHAM, MD 20706
301.731.5551
301.731.0188 (FAX)
www.dewberry.com

DEVELOPER/APPLICANT
SHF PROJECT OWNER, LLC
1999 AVENUE OF THE STARS, SUITE 2850
LOS ANGELES, CA 90067

ATTORNEY/CONTACT:
MARVA JO CAMP
PH: 301-943-0255
ADDITIONAL CONTACT:
SEAN F. BRUCE
S. F. BRUCE DEVELOPMENT
PH: 301-502-0956

SMITH HOME FARM
PRINCE GEORGE'S COUNTY
MARYLAND
6TH & 15TH ELECTION DISTRICTS
TAX MAP: 90, 91 - GRID MULTIPLE
ADJUSTED PARCELS: PARCELS III, IV, V, VII, VIII & IX
2007 MAP REFERENCE: 20050808-09, 20060808-09, 20070808

SEAL
7-7-2016
PROFESSIONAL CERTIFICATION:
I HEREBY CERTIFY THAT THE DOCUMENTS WERE PREPARED OR APPROVED BY ME AND THAT I AM A DULY REGISTERED LANDSCAPE ARCHITECT UNDER THE LAWS OF THE STATE OF MARYLAND, LICENSE NO. 10728, EXPIRATION DATE: JULY 14, 2018.

KEY PLAN

THIS TCPII PLAN SHEET CORRESPONDS TO SHEET 29 OF THE SDP AND LANDSCAPE PLANS

SCALE
0 30 60
SCALE: 1"=30'

1 10/5/2015 RAL ADDED 100' BUFFER & VISITOR PARKING
No. DATE BY Description
REVISIONS


DRAWN BY ERW
APPROVED BY TA
CHECKED BY LRB
DATE DECEMBER 16, 2014

TITLE
TYPE II TREE CONSERVATION PLAN SECTION 2

DEWBERRY JOB NO. 50038403

11

SHEET NO. 11 OF 18

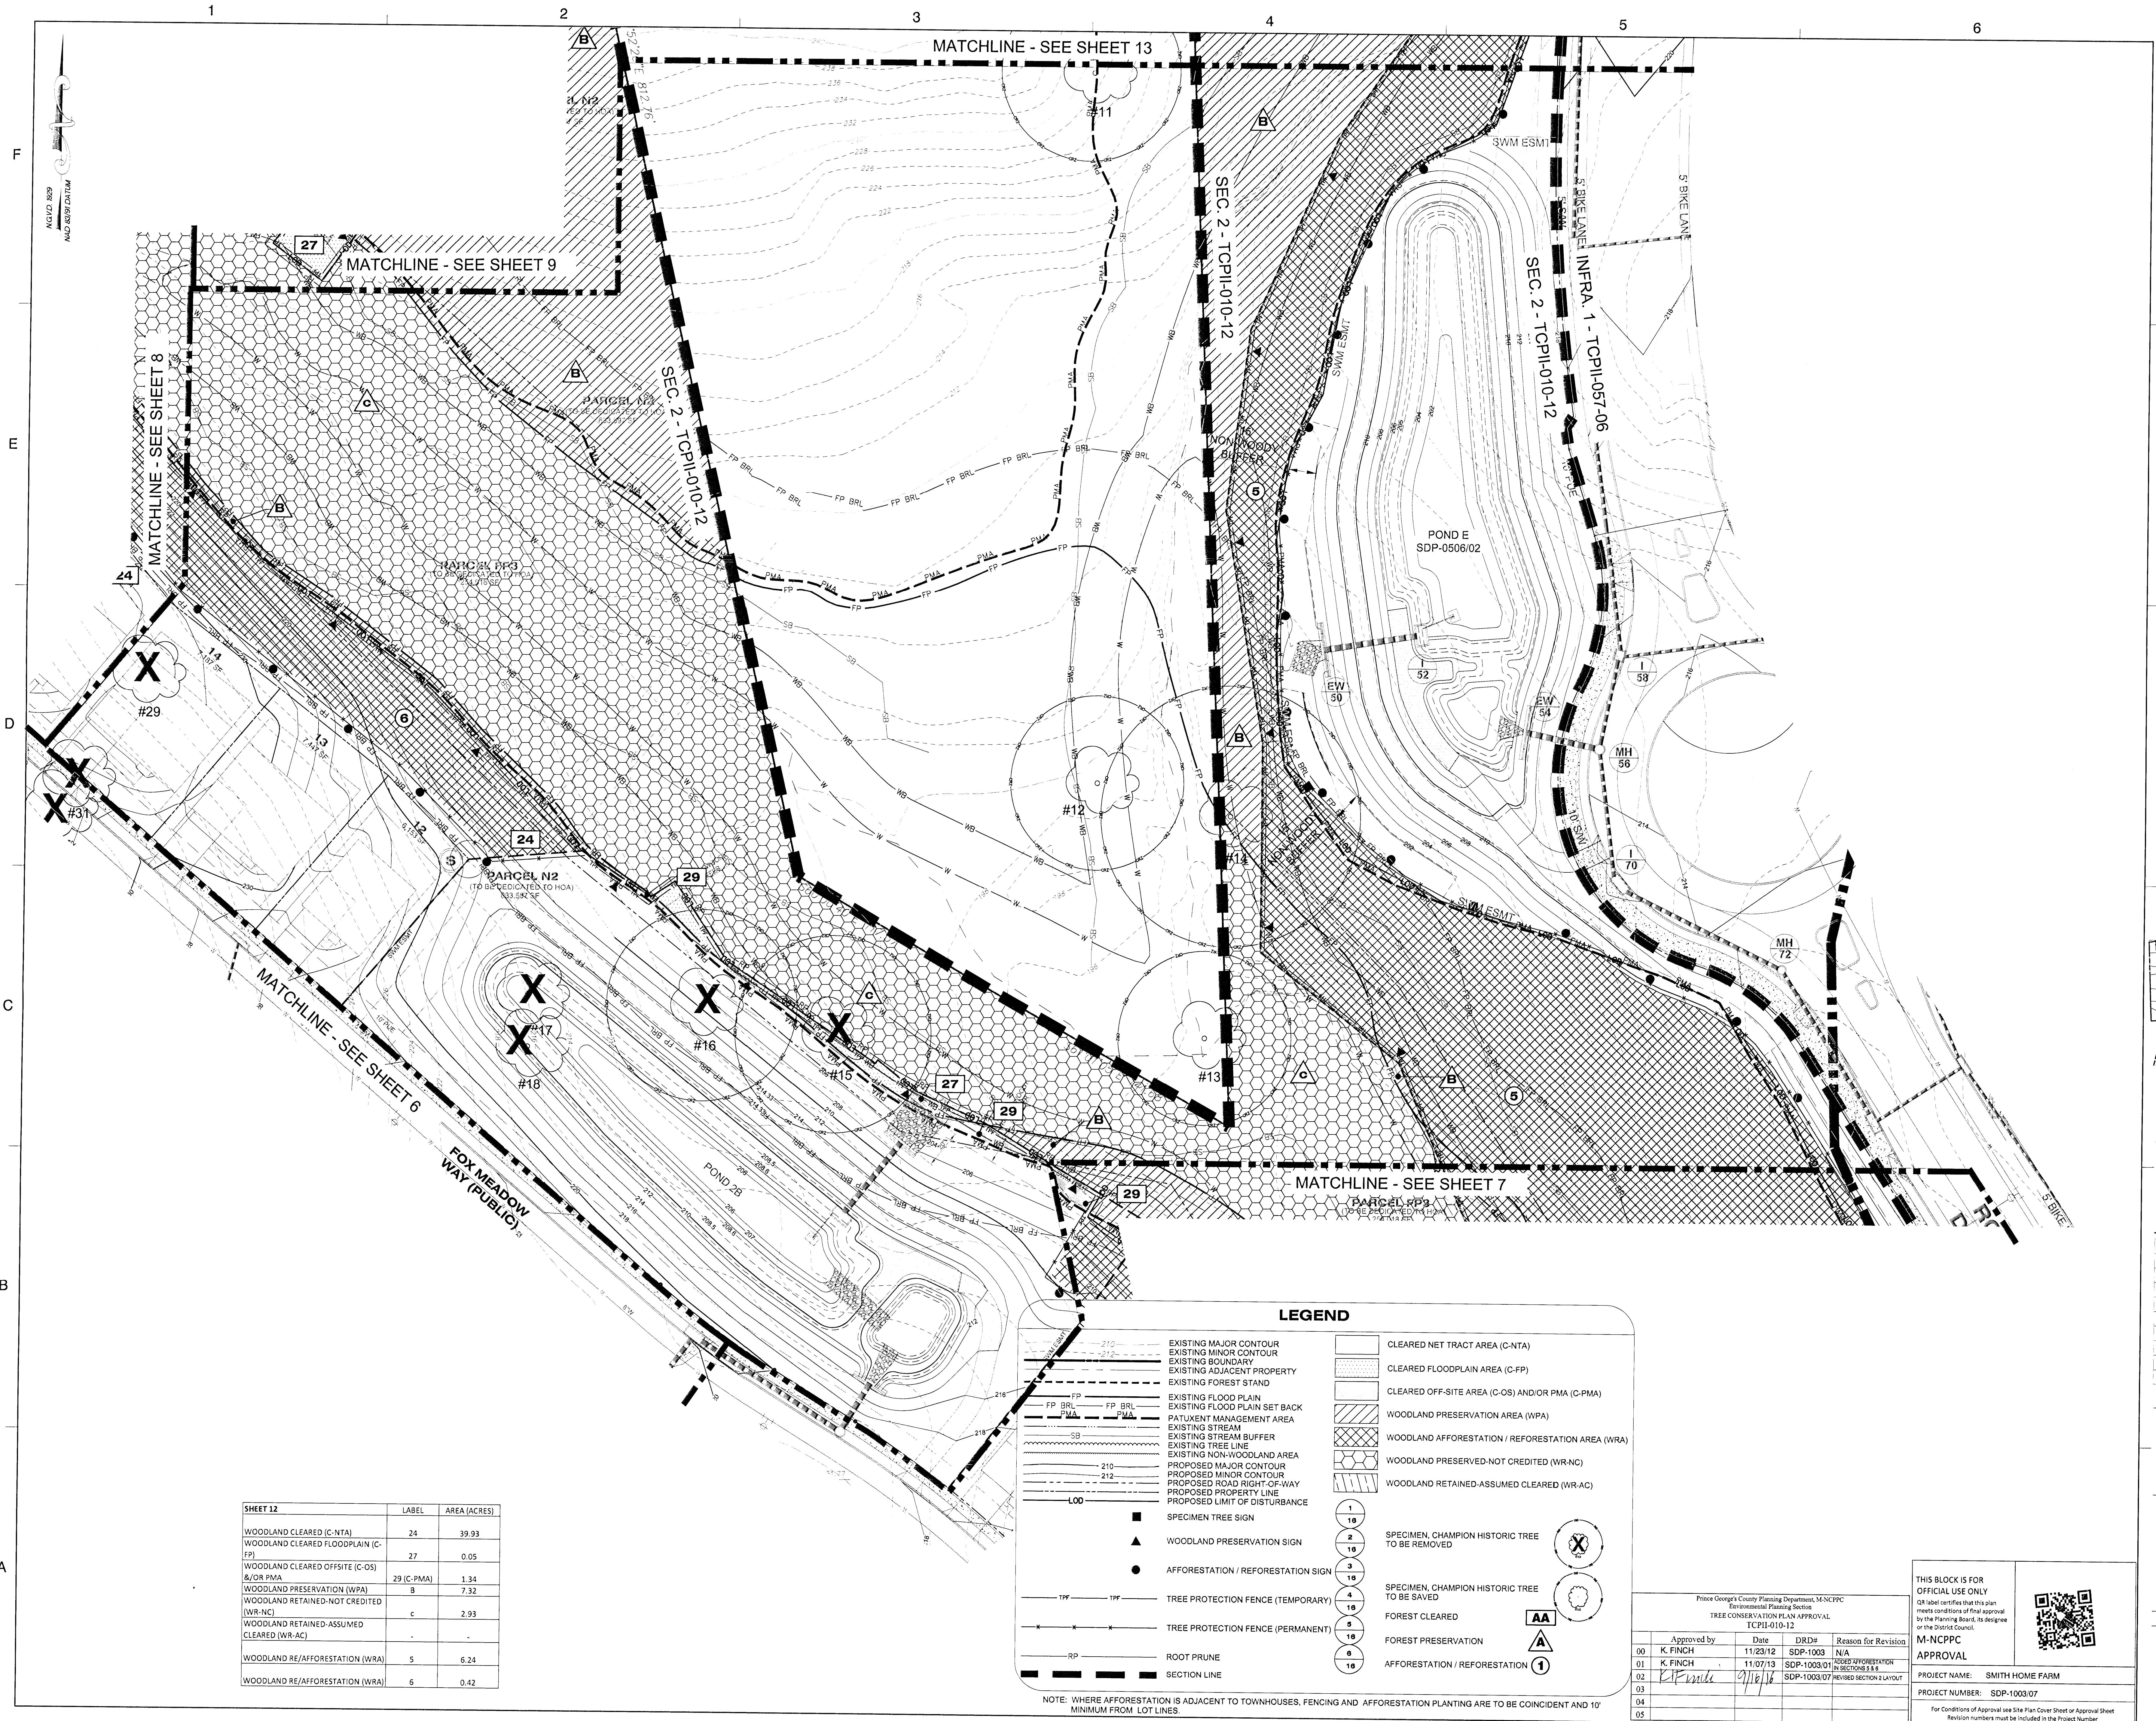

SHEET 12	LABEL	AREA (ACRES)
WOODLAND CLEARED (C-NTA)	24	39.93
WOODLAND CLEARED FLOODPLAIN (C-FP)	27	0.05
WOODLAND CLEARED OFFSITE (C-OS) &/OR PMA	29 (C-PMA)	1.34
WOODLAND PRESERVATION (WPA)	8	7.32
WOODLAND RETAINED-NOT CREDITED (WR-NC)	c	2.93
WOODLAND RETAINED-ASSUMED CLEARED (WR-AC)	-	-
WOODLAND RE/AFFORESTATION (WRA)	5	6.24
WOODLAND RE/AFFORESTATION (WRA)	6	0.42

LEGEND

EXISTING MAJOR CONTOUR
EXISTING MINOR CONTOUR
EXISTING ADJACENT PROPERTY
EXISTING FOREST STAND
EXISTING FLOOD PLAIN
EXISTING FLOOD PLAIN SET BACK
EXISTING STREAM BUFFER
EXISTING STREAM
EXISTING TREE LINE
EXISTING NON-WOODLAND AREA
PROPOSED MAJOR CONTOUR
PROPOSED MINOR CONTOUR
PROPOSED ROAD RIGHT-OF-WAY
PROPOSED PROPERTY LINE
PROPOSED LIMIT OF DISTURBANCE
SPECIMEN TREE SIGN
WOODLAND PRESERVATION SIGN
AFFORESTATION / REFORESTATION SIGN
TREE PROTECTION FENCE (TEMPORARY)
TREE PROTECTION FENCE (PERMANENT)
ROOT PRUNE
SECTION LINE

CLEARED NET TRACT AREA (C-NTA)
CLEARED FLOODPLAIN AREA (C-FP)
CLEARED OFF-SITE AREA (C-OS) AND/OR PMA (C-PMA)
WOODLAND PRESERVATION AREA (WPA)
WOODLAND AFFORESTATION / REFORESTATION AREA (WRA)
WOODLAND PRESERVED-NOT CREDITED (WR-NC)
WOODLAND RETAINED-ASSUMED CLEARED (WR-AC)

1
2
3
4
5
6
7
8
9
10

SPECIMEN, CHAMPION HISTORIC TREE TO BE REMOVED
SPECIMEN, CHAMPION HISTORIC TREE TO BE SAVED
FOREST CLEARED
FOREST PRESERVATION
AFFORESTATION / REFORESTATION

AA
A
1

NOTE: WHERE AFFORESTATION IS ADJACENT TO TOWNHOUSES, FENCING AND AFFORESTATION PLANTING ARE TO BE COINCIDENT AND 10' MINIMUM FROM LOT LINES.

Dewberry
Consultants LLC

10003 DEREKWOOD LANE
SUITE 204
LANNAM, MD 20706
301.731.5551
301.731.5188 (FAX)
www.dewberry.com

DEVELOPER/APPLICANT
SHF PROJECT OWNER, LLC
1999 AVENUE OF THE STARS, SUITE 2850
LOS ANGELES, CA 90067

ATTORNEY CONTACT:
MARVA JO CAMP
PH: 301-943-0255

ADDITIONAL CONTACT:
SEAN F. BRUCE
S. F. BRUCE DEVELOPMENT
PH: 301-502-0956

SMITH HOME FARM
PRINCE GEORGES COUNTY
MARYLAND
6TH & 15TH ELECTION DISTRICTS
TAX MAP: 90.31 - GRID: MULTIPLE
ADJUSTED PARCEL 1: PARCELS III, IV, VI, VII, VIII & IX
200' MAP REFERENCE: 206506-09, 206506-09, 207503

SEAL

PROFESSIONAL CERTIFICATION:
I, SEAN F. BRUCE, a duly registered landscape architect under the laws of the State of Maryland, License No. 10029, Expiration Date: July 1, 2016, certify that these documents were prepared or approved by me and I am a duly registered landscape architect under the laws of the State of Maryland, License No. 10029, Expiration Date: July 1, 2016.

KEY PLAN

THIS TOPII PLAN SHEET CORRESPONDS TO SHEET 30 OF THE SDP AND LANDSCAPE PLANS

SCALE
0 30 60
SCALE: 1"=30'

REVISIONS

1	10/5/2015	REAL	ADDED 100' BUFFER & VISITOR PARKING
---	-----------	------	-------------------------------------

DRAWN BY: ERW
APPROVED BY: TA
CHECKED BY: LRB
DATE: DECEMBER 16, 2014

TITLE
TYPE II TREE CONSERVATION PLAN SECTION 2

DEWBERRY JOB NO. 50038403

12

SHEET NO. 12 OF 18

THIS BLOCK IS FOR OFFICIAL USE ONLY
OR label certifies that this plan meets conditions of final approval by the Planning Board, its designee or the District Council.



M-NCPPC
APPROVAL

PROJECT NAME: SMITH HOME FARM
PROJECT NUMBER: SDP-1003/07


For Conditions of Approval see Site Plan Cover Sheet or Approval Sheet
Revision numbers must be included in the Project Number

Prince George's County Planning Department, M-NCPPC
Environmental Planning Section
TREE CONSERVATION PLAN APPROVAL
TCPII-010-12

Approved by	Date	DRD#	Reason for Revision
K. FINCH	11/23/12	SDP-1003	N/A
K. FINCH	11/07/13	SDP-1003/01	ADDED AFFORESTATION IN SECTIONS 2 & 6
K. FINCH	11/07/16	SDP-1003/07	REVISED SECTION 2 LAYOUT

 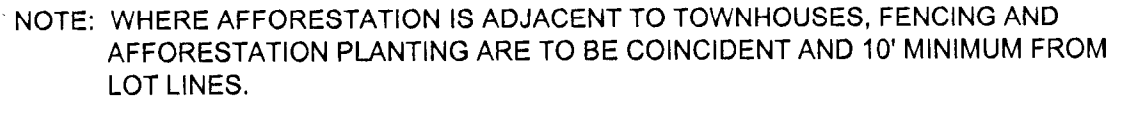

THIS BLOCK IS FOR OFFICIAL USE ONLY QR label certifies that this plan meets conditions of final approval by the Planning Board, its designee or the District Council. M-NCPPC APPROVAL	
PROJECT NAME: SMITH HOME FARM	
PROJECT NUMBER: SDP-1003/07	
For Conditions of Approval see Site Plan Cover Sheet or Approval Sheet Revision numbers must be included in the Project Number	

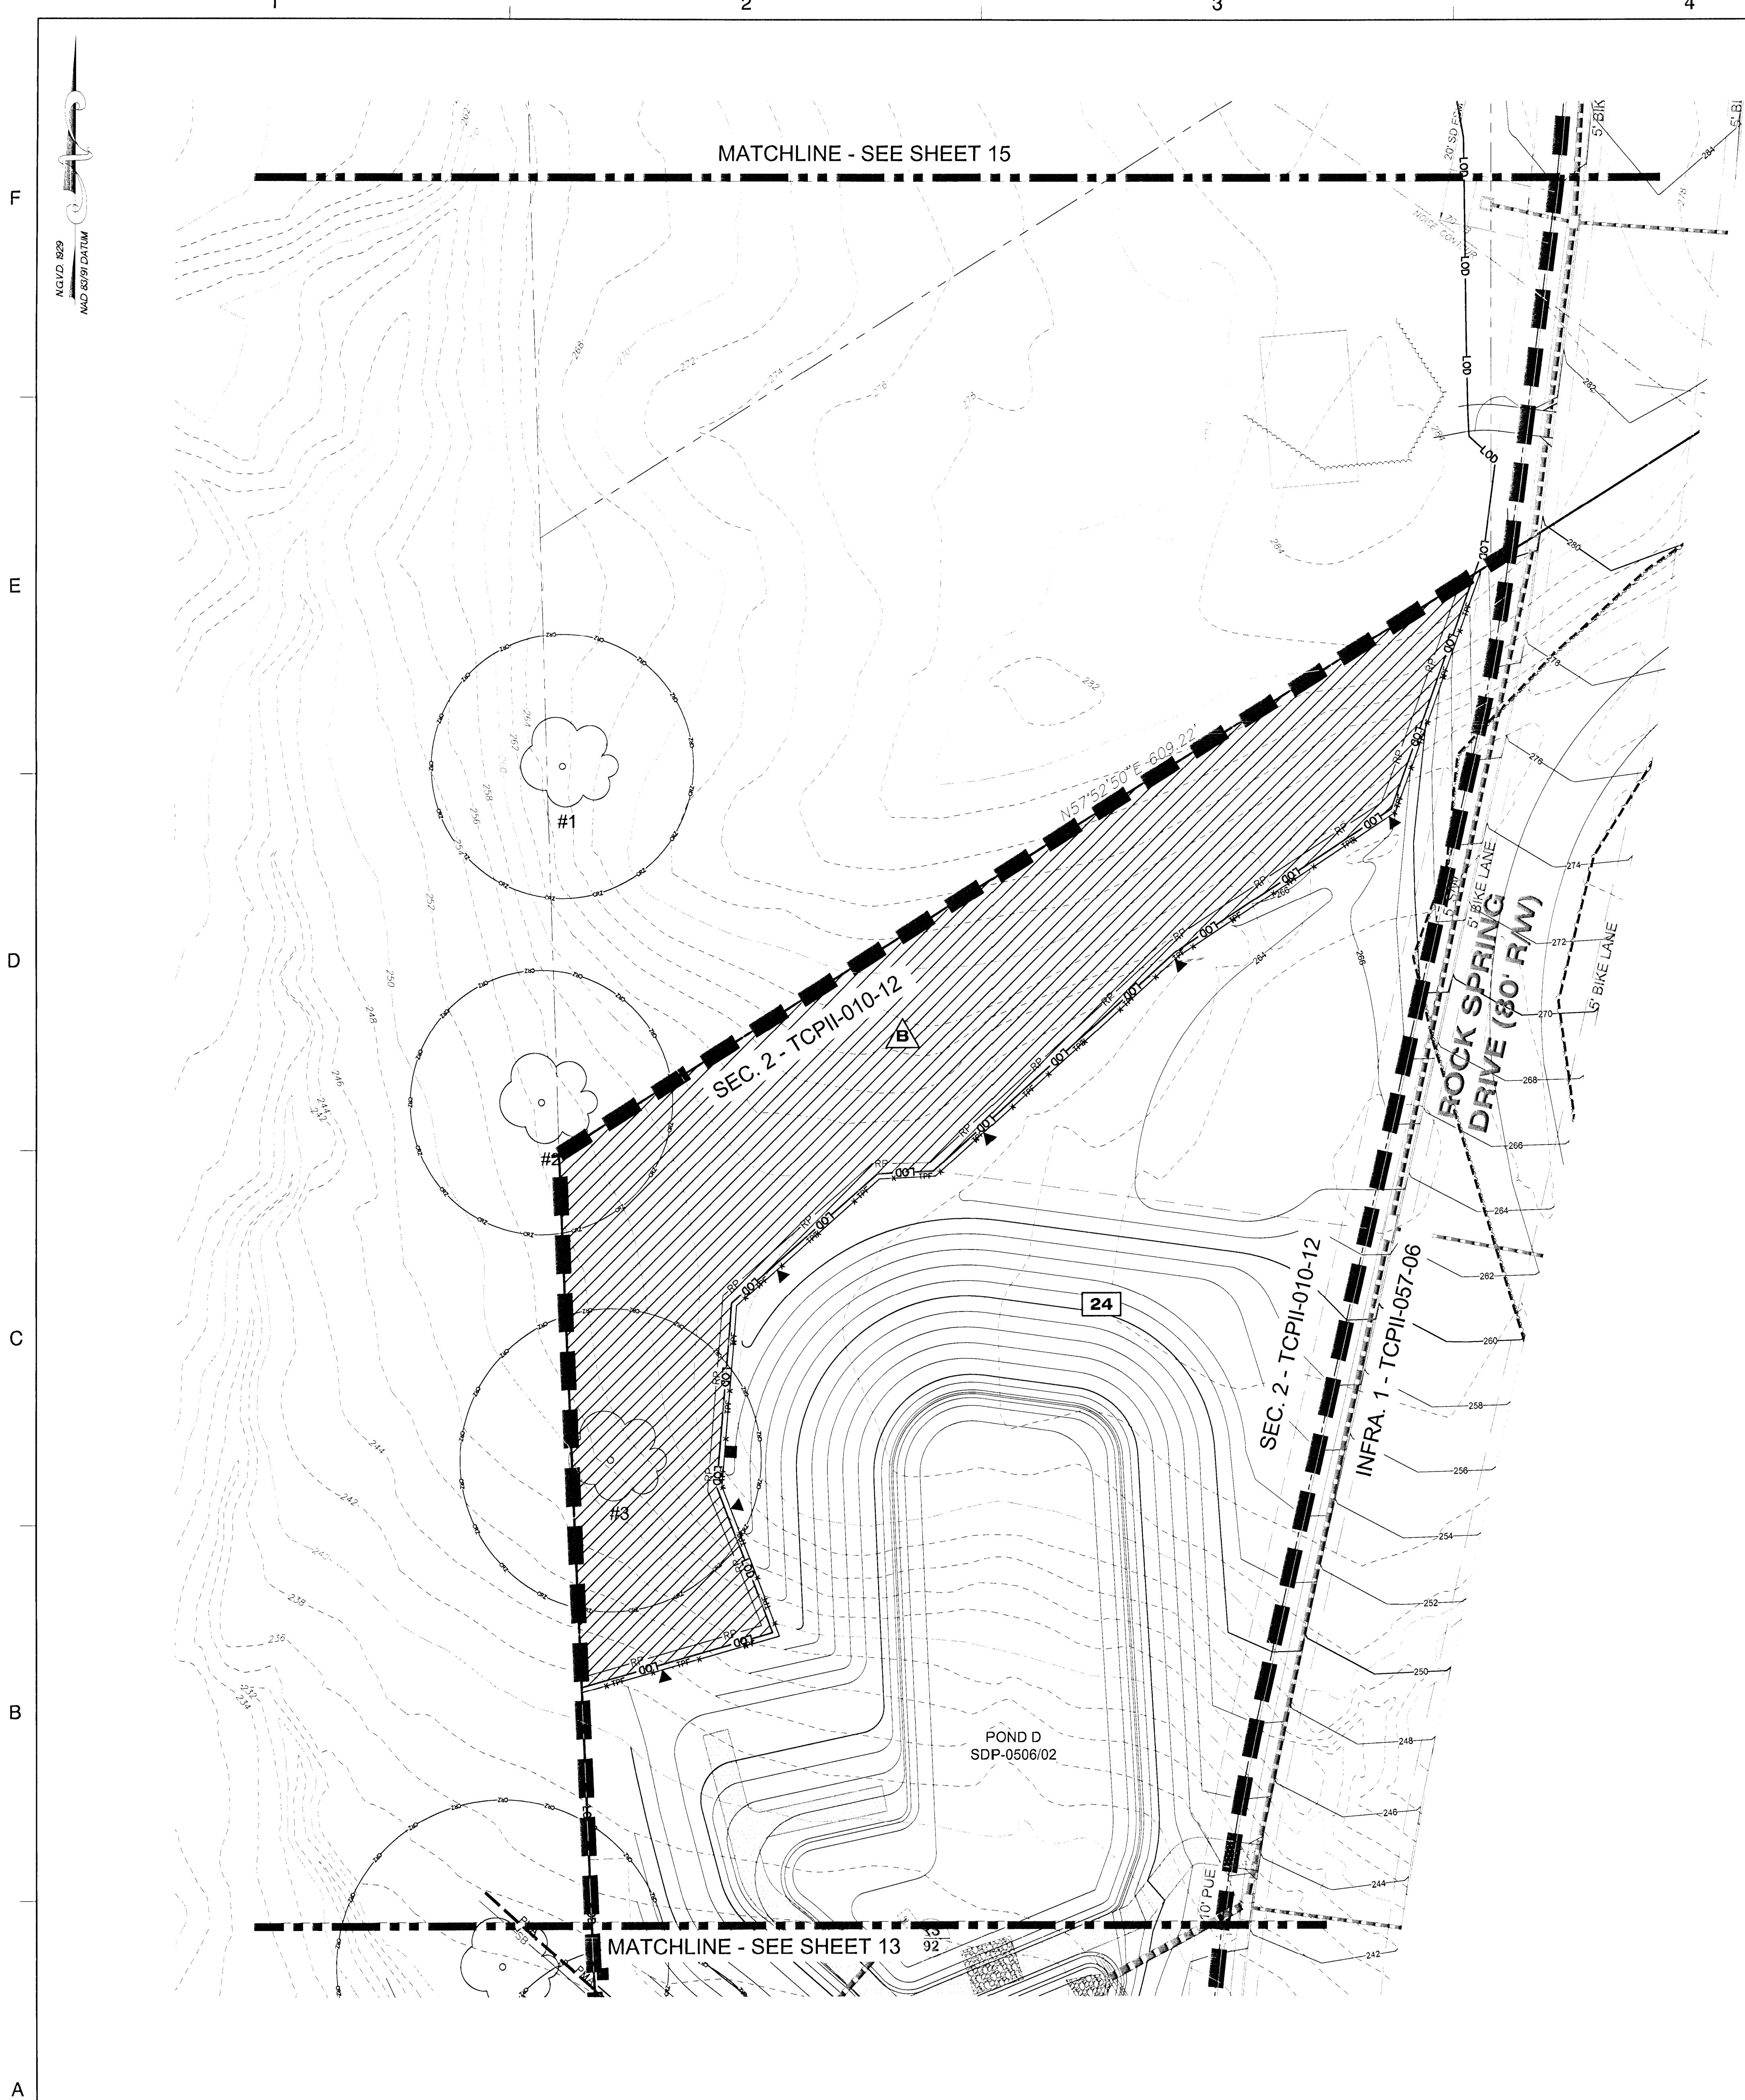

LEGEND

EXISTING MAJOR CONTOUR	CLEARED NET TRACT AREA (C-NTA)
EXISTING MINOR CONTOUR	CLEARED FLOODPLAIN AREA (C-FP)
EXISTING BOUNDARY	CLEARED OFF-SITE AREA (C-OS) AND/OR PMA (C-PMA)
EXISTING ADJACENT PROPERTY	WOODLAND PRESERVATION AREA (WPA)
EXISTING FOREST STAND	WOODLAND AFFORESTATION / REFORESTATION AREA (WRA)
EXISTING FLOOD PLAIN	WOODLAND PRESERVED-NOT CREDITED (WR-NC)
EXISTING FLOOD PLAIN SET BACK	WOODLAND RETAINED-ASSUMED CLEARED (WR-AC)
PATIENT MANAGEMENT AREA	
EXISTING STREAM	
EXISTING STREAM BUFFER	
EXISTING TREE LINE	
EXISTING NON-WOODLAND AREA	
PROPOSED MAJOR CONTOUR	
PROPOSED MINOR CONTOUR	
PROPOSED ROAD RIGHT-OF-WAY	
PROPOSED PROPERTY LINE	
PROPOSED LIMIT OF DISTURBANCE	
SPECIMEN TREE SIGN	
WOODLAND PRESERVATION SIGN	
AFFORESTATION / REFORESTATION SIGN	
TREE PROTECTION FENCE (TEMPORARY)	
TREE PROTECTION FENCE (PERMANENT)	
ROOT PRUNE	
SECTION LINE	

NOTE: WHERE AFFORESTATION IS ADJACENT TO TOWNHOUSES, FENCING AND AFFORESTATION PLANTING ARE TO BE COINCIDENT AND 10' MINIMUM FROM LOT LINES.

SHEET 14	LABEL	AREA (ACRES)
WOODLAND CLEARED (C-NTA)	24	39.93
WOODLAND CLEARED FLOODPLAIN (C-FP)	-	-
WOODLAND CLEARED OFFSITE (C-OS) &/OR PMA	-	-
WOODLAND PRESERVATION (WPA)	B	7.32
WOODLAND RETAINED-NOT CREDITED (WR-NC)	-	-
WOODLAND RETAINED-ASSUMED CLEARED (WR-AC)	-	-
WOODLAND RE/AFFORESTATION (WRA)	-	-

Dewberry

Dewberry Consultants LLC

10003 DEREKWOOD LANE
SUITE 204
LANHAM, MD 20706
301.731.5551
301.731.0188 (FAX)
www.dewberry.com

DEVELOPER/APPLICANT
SHF PROJECT OWNER, LLC
1999 AVENUE OF THE STARS, SUITE 2850
LOS ANGELES, CA 90067

ATTORNEY/CONTACT:
MARVA JO CAMP
PH: 301-943-0255

ADDITIONAL CONTACT:
SEAN F. BRUCE
S. F. BRUCE DEVELOPMENT
PH: 301-502-0956

SMITH HOME FARM
PRINCE GEORGE'S COUNTY
MARYLAND
6TH & 15TH ELECTION DISTRICTS

TAX MAP: 90.91 - GRID: MULTIPLE
ADJUSTED PARCEL I, PARCELS II, IV, V, VII, VIII & IX
2007 MAP REFERENCE: 2005SE08-09, 2005E08-09, 207SE08

SEAL

PROFESSIONAL CERTIFICATION:

9-7-2016

DOCUMENTS WERE PREPARED OR APPROVED BY ME AND I AM A DULY REGISTERED LANDSCAPE ARCHITECT UNDER THE LAWS OF THE STATE OF MARYLAND, LICENSE NO. 2228, EXPIRATION DATE: JULY 14, 2018.

KEY PLAN

THIS TCPII PLAN SHEET CORRESPONDS TO SHEET 30 OF THE SDP AND LANDSCAPE PLANS

SCALE

0 30 60
SCALE: 1"=30'

No.	DATE	BY	Description
1	10/5/2015	RAL	ADDED 100' BUFFER & VISITOR PARKING
REVISIONS			
DRAWN BY: ERW			
APPROVED BY: TA			
CHECKED BY: LRB			
DATE: DECEMBER 16, 2014			

TITLE

TYPE II TREE CONSERVATION PLAN SECTION 2

DEWBERRY JOB NO. 50038403

THIS BLOCK IS FOR OFFICIAL USE ONLY

QR label certifies that this plan meets conditions of final approval by the Planning Board, its designee or the District Council.


M-NCPPC APPROVAL

PROJECT NAME: SMITH HOME FARM

PROJECT NUMBER: SDP-1003.07

For Conditions of Approval see Site Plan Cover Sheet or Approval Sheet. Revision numbers must be included in the Project Number.

Approved by	Date	DRDH	Reason for Revision
K. FINCH	11/23/12	SDP-1003	N/A
K. FINCH	11/07/13	SDP-1003.01	ADDED AFFORESTATION IN SECTIONS 2 & 3
K. Finch	9/16/16	SDP-1003.07	REVISED SECTION 2 LAYOUT

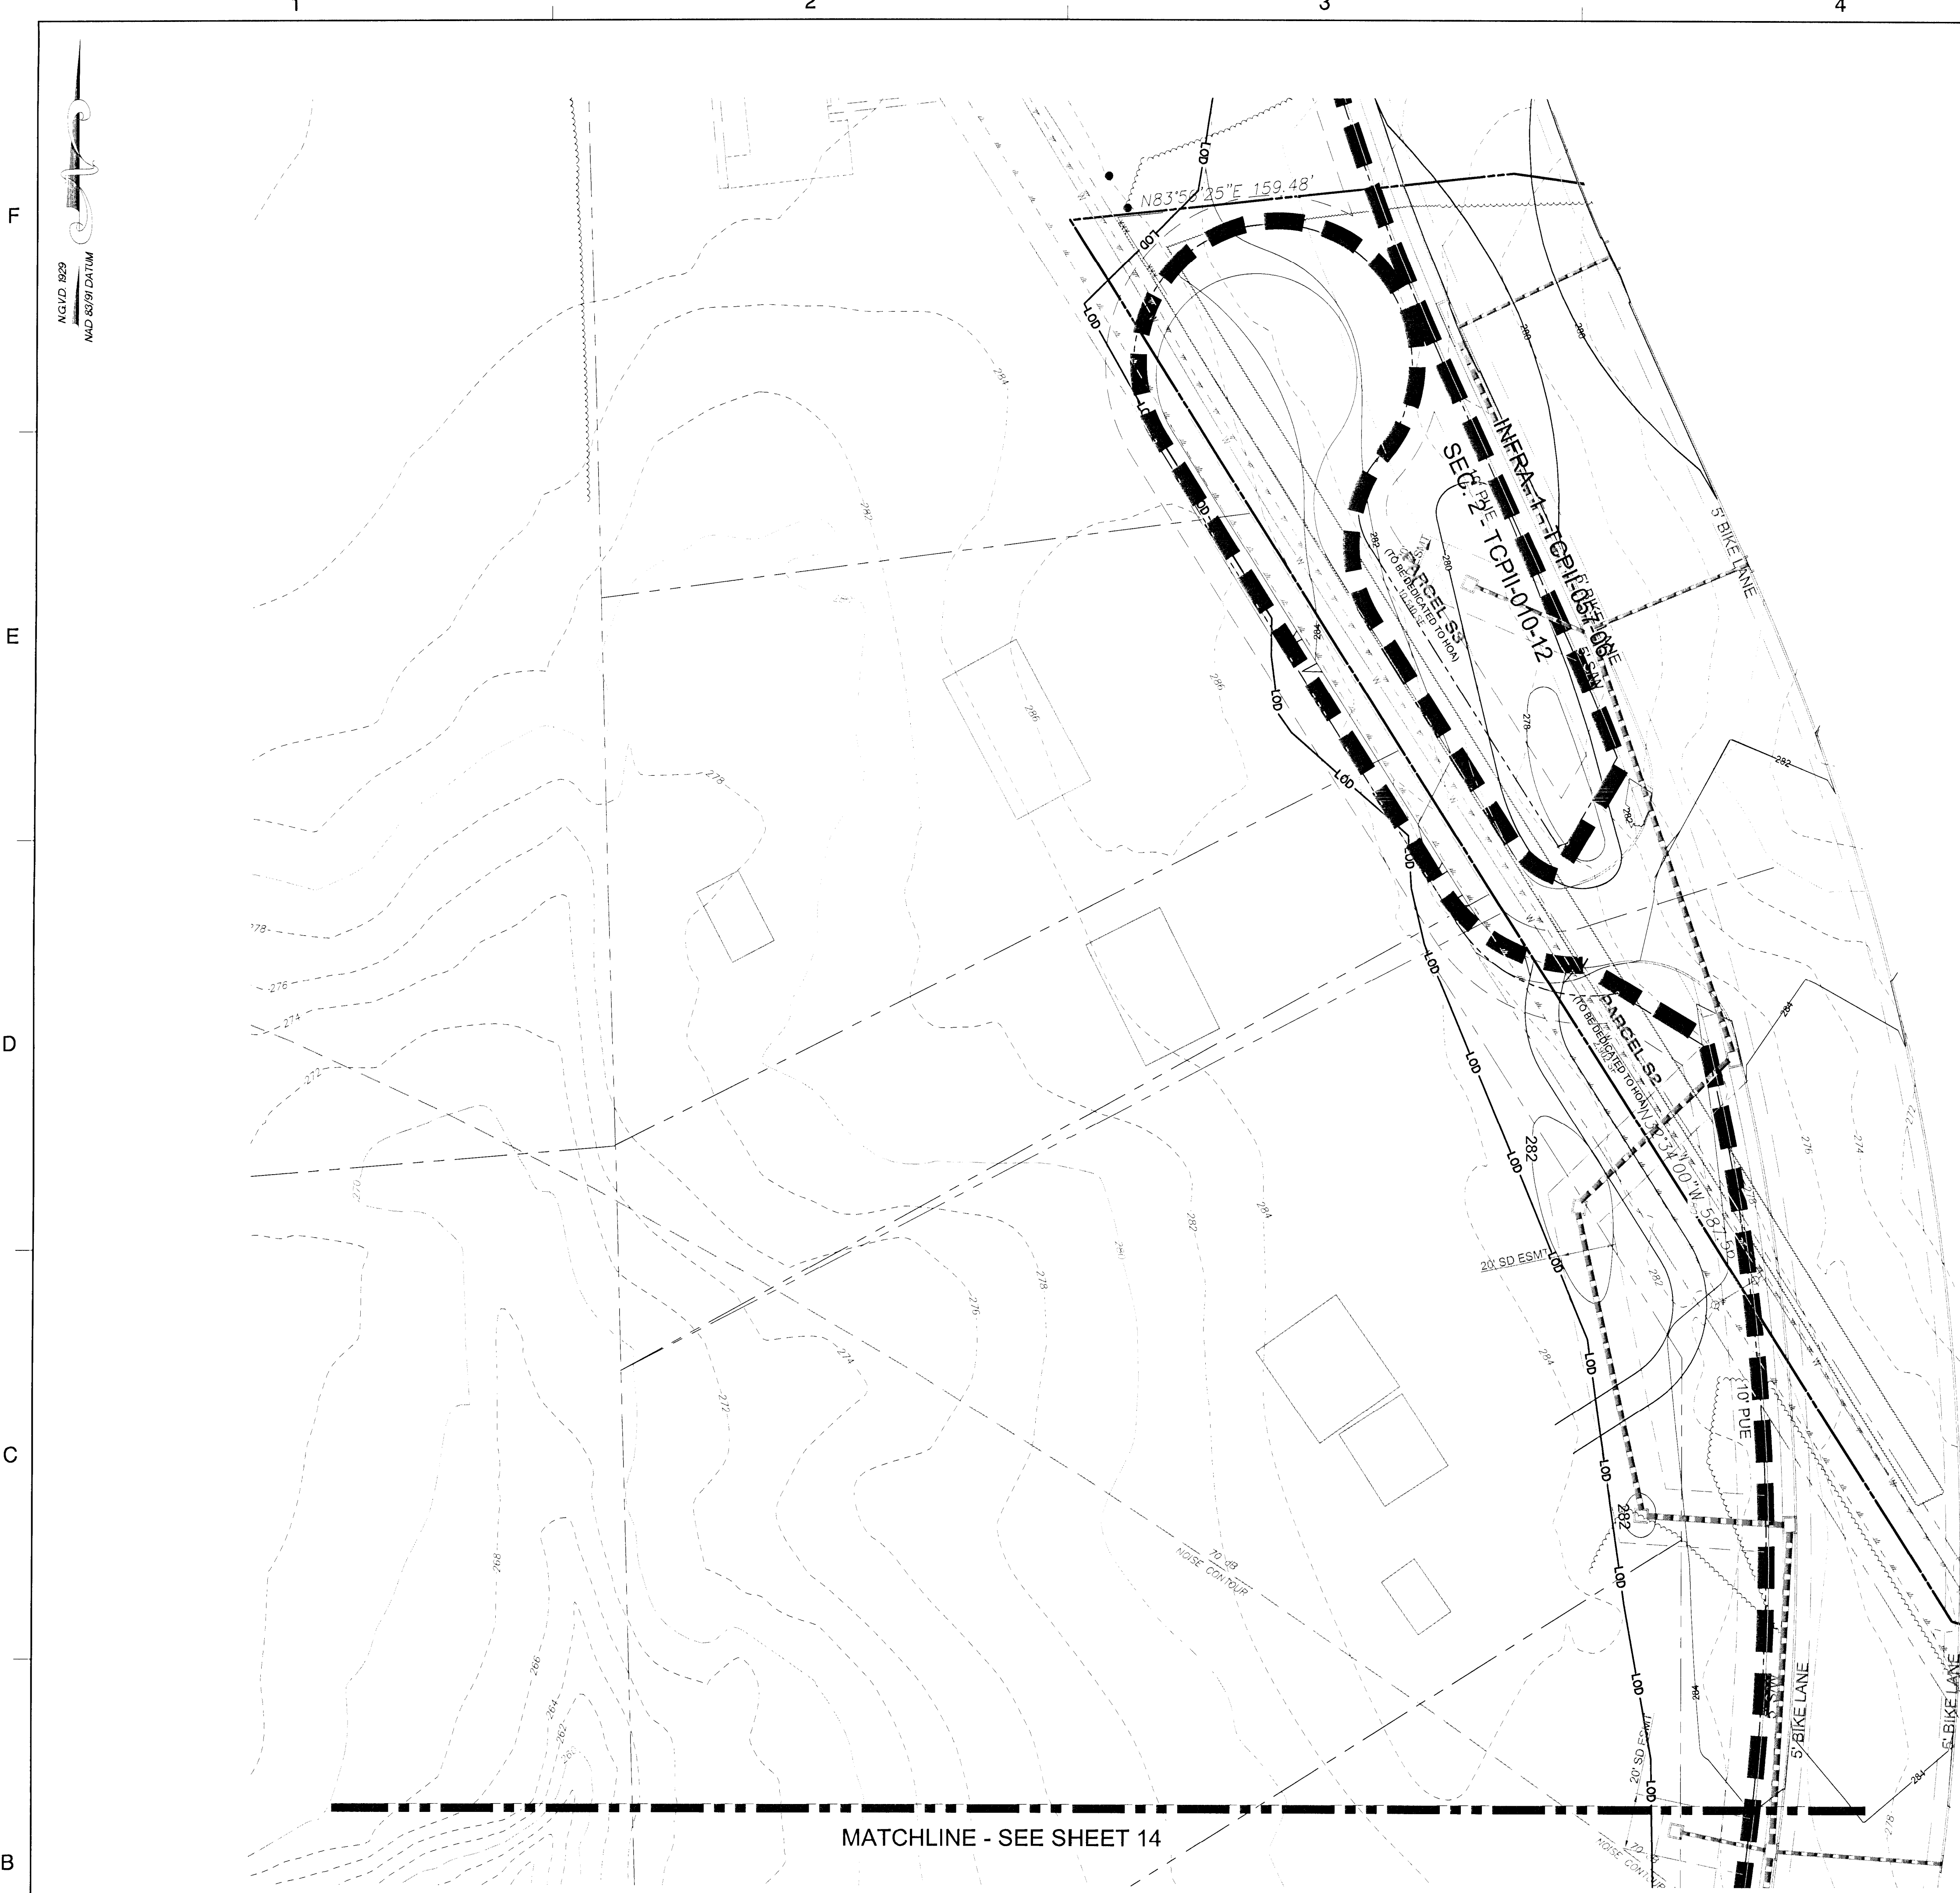

LEGEND

EXISTING MAJOR CONTOUR	EXISTING MINOR CONTOUR	EXISTING ADJACENT PROPERTY	EXISTING FOREST STAND	EXISTING FLOOD PLAIN	EXISTING FLOOD PLAIN SET BACK	PATUXENT MANAGEMENT AREA	EXISTING STREAM	EXISTING STREAM BUFFER	EXISTING TREE LINE	EXISTING NON-WOODLAND AREA	PROPOSED MAJOR CONTOUR	PROPOSED MINOR CONTOUR	PROPOSED ROAD RIGHT-OF-WAY	PROPOSED PROPERTY LINE	PROPOSED LIMIT OF DISTURBANCE
FP	FP	FP	FP	FP	FP	FP	FP	FP	FP	FP	FP	FP	FP	FP	FP
TPF	TPF	TPF	TPF	TPF	TPF	TPF	TPF	TPF	TPF	TPF	TPF	TPF	TPF	TPF	TPF
RP	RP	RP	RP	RP	RP	RP	RP	RP	RP	RP	RP	RP	RP	RP	RP
SECTION LINE	SECTION LINE	SECTION LINE	SECTION LINE	SECTION LINE	SECTION LINE	SECTION LINE	SECTION LINE	SECTION LINE	SECTION LINE	SECTION LINE	SECTION LINE	SECTION LINE	SECTION LINE	SECTION LINE	SECTION LINE

NOTE: WHERE AFFORESTATION IS ADJACENT TO TOWNHOUSES, FENCING AND AFFORESTATION PLANTING ARE TO BE COINCIDENT AND 10' MINIMUM FROM LOT LINES.

SHEET 15	LABEL	AREA (ACRES)
WOODLAND CLEARED (C-NTA)	-	-
WOODLAND CLEARED FLOODPLAIN (C-FP)	-	-
WOODLAND CLEARED OFFSITE (C-OS)	-	-
&/OR PMA	-	-
WOODLAND PRESERVATION (WPA)	-	-
WOODLAND RETAINED-NOT CREDITED (WR-NC)	-	-
WOODLAND RETAINED-ASSUMED CLEARED (WR-AC)	-	-
WOODLAND RE/AFFORESTATION (WRA)	-	-

Dewberry

Dewberry Consultants LLC

10003 DEREKWOOD LANE
SUITE 204
LANHAM, MD 20706
301.731.5551
301.731.0188 (FAX)
www.dewberry.com

DEVELOPER/APPLICANT
SHF PROJECT OWNER, LLC
1999 AVENUE OF THE STARS, SUITE 2850
LOS ANGELES, CA 90067

ATTORNEY CONTACT:
MARVA JO CAMP
PH: 301-943-0255

ADDITIONAL CONTACT:
SEAN F. BRUCE
S. F. BRUCE DEVELOPMENT
PH: 301-502-0955

SMITH HOME FARM
PRINCE GEORGE'S COUNTY
MARYLAND
6TH & 15TH ELECTION DISTRICTS

TAX MAP: 90.91 - GRID: MULTIPLE
ADJUSTED PARCELS: PARCELS III, IV, V, VI, VII & IX
200' MAP REFERENCE: 2005SE08-09, 2005SE09-09, 207SE08

SEAL

PROFESSIONAL CERTIFICATION:

7-7-2016

KEY PLAN

THIS TOPII PLAN SHEET CORRESPONDS TO SHEET 33 OF THE SDP AND LANDSCAPE PLANS

SCALE

0 30 60

SCALE: 1"=30'

No.	DATE	BY	Description
1	10/5/2015	RAL	ADDED 100' BUFFER & VISITOR PARKING
REVISIONS			
DRAWN BY ERW			
APPROVED BY TA			
CHECKED BY LRB			
DATE DECEMBER 18, 2014			

TITLE

TYPE II TREE CONSERVATION PLAN SECTION 2

DEWBERRY JOB NO. 50038403

15

SHEET NO. 15 OF 18

THIS BLOCK IS FOR OFFICIAL USE ONLY

Q1 label certifies that this plan meets conditions of final approval by the Planning Board, its designee or the District Council.


M-NCPPC APPROVAL

PROJECT NAME: SMITH HOME FARM

PROJECT NUMBER: SDP-1003/07

For Conditions of Approval see Site Plan Cover Sheet or Approval Sheet. Revision number's must be included in the Project Number.

Approved by	Date	DRD#	Reason for Revision
K. FINCH	11/23/12	SDP-1003	N/A
K. FINCH	11/07/13	SDP-1003/01	REVISION INFORMATION IN SECTIONS 2 & 8
K. FINCH	9/16/18	SDP-1003/07	REVISED SECTION 2 LAYOUT

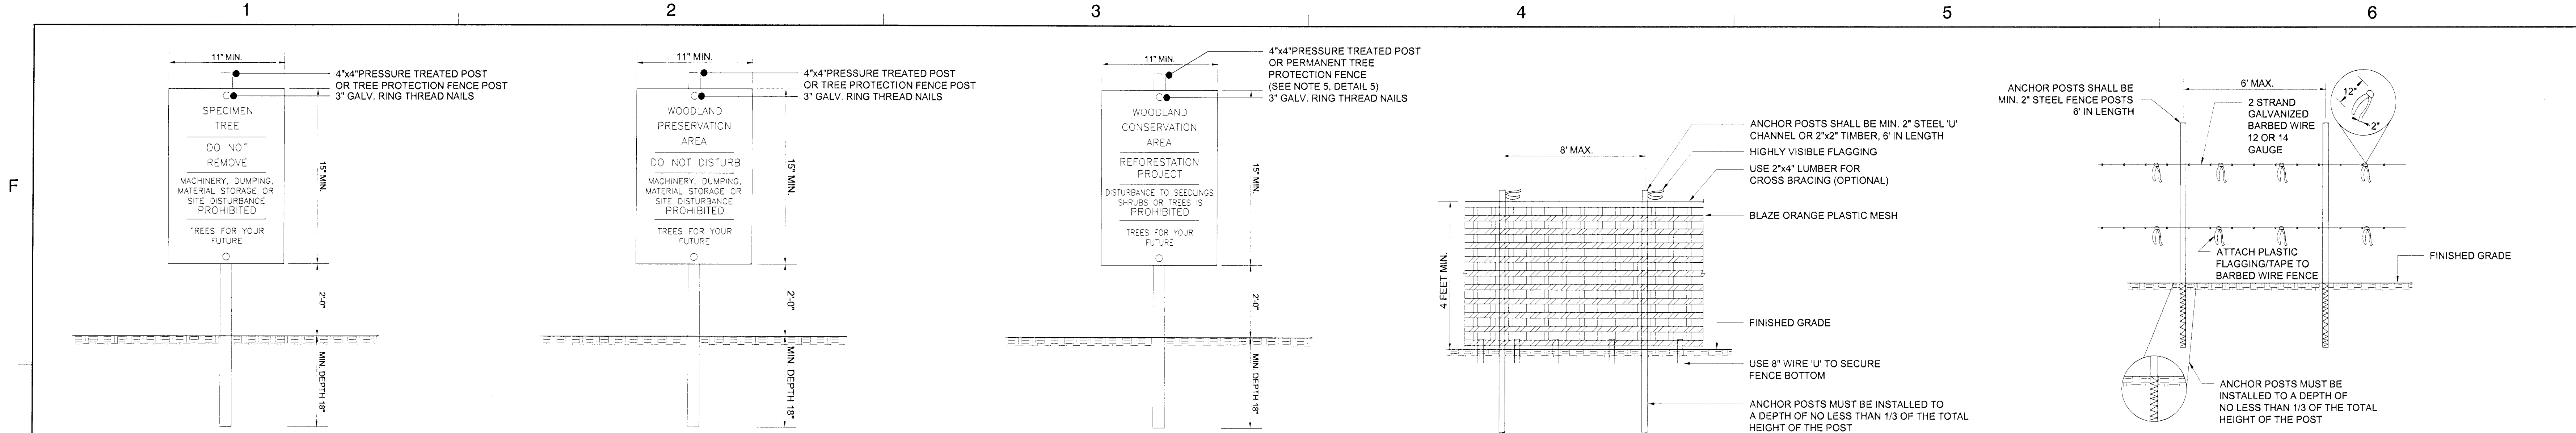

- NOTES:
1. ATTACHMENT OF SIGNS TO TREES IS PROHIBITED.
 2. SIGNS SHOULD BE PROPERLY MAINTAINED.
 3. AVOID INJURY TO ROOTS WHEN PLACING POSTS FOR THE SIGNS.
 4. SIGNS SHOULD BE POSTED TO BE VISIBLE TO ALL CONSTRUCTION PERSONNEL FROM ALL DIRECTIONS.
 5. SIGNS SHOULD BE INSTALLED AT SAME TIME AS TREE PROTECTION DEVICE.
 6. LOCATE SIGNS APPROXIMATELY EVERY 50' ALONG FENCING.
 7. SIGNS SHOULD BE IN PLACE IMMEDIATELY FOLLOWING STAKE OUT OF L.O.D., AND REMAIN IN PLACE IN PERPETUITY.
 8. WHEN THE SPECIMEN TREE SIGN IS LOCATED WITHIN 10' OF EITHER A PRESERVATION OR REFORESTATION SIGN, THE TWO SIGNS MAY BE POSTED ON A SINGLE POST.
- NOTES:
1. ATTACHMENT OF SIGNS TO TREES IS PROHIBITED.
 2. SIGNS SHOULD BE PROPERLY MAINTAINED.
 3. AVOID INJURY TO ROOTS WHEN PLACING POSTS FOR THE SIGNS.
 4. SIGNS SHOULD BE POSTED TO BE VISIBLE TO ALL CONSTRUCTION PERSONNEL FROM ALL DIRECTIONS.
 5. SIGNS SHOULD BE INSTALLED AT SAME TIME AS TREE PROTECTION DEVICE.
 6. LOCATE SIGNS APPROXIMATELY EVERY 50' ALONG FENCING.
 7. SIGNS SHOULD BE IN PLACE IMMEDIATELY FOLLOWING STAKE OUT OF L.O.D., AND REMAIN IN PLACE IN PERPETUITY.
- NOTES:
1. ATTACHMENT OF SIGNS TO TREES IS PROHIBITED.
 2. SIGNS SHOULD BE PROPERLY MAINTAINED.
 3. AVOID INJURY TO ROOTS WHEN PLACING POSTS FOR THE SIGNS.
 4. SIGNS SHOULD BE POSTED TO BE VISIBLE TO ALL CONSTRUCTION PERSONNEL FROM ALL DIRECTIONS.
 5. SIGNS SHOULD BE INSTALLED AT SAME TIME AS TREE PROTECTION DEVICE.
 6. LOCATE SIGNS APPROXIMATELY EVERY 50' ALONG FENCING.
 7. SIGNS SHOULD BE IN PLACE IMMEDIATELY FOLLOWING STAKE OUT OF L.O.D., AND REMAIN IN PLACE IN PERPETUITY.
- NOTES:
1. FOREST PROTECTION DEVICE ONLY.
 2. RETENTION AREA WILL BE SET AS PART OF THE REVIEW PROCESS.
 3. BOUNDARIES OF RETENTION AREA SHOULD BE STAKED AND FLAGGED PRIOR TO INSTALLING DEVICES.
 4. AVOID ROOT DAMAGE WHEN PLACING ANCHOR POSTS.
 5. BARBED WIRE SHOULD BE SECURELY ATTACHED TO POST.
 6. DEVICE SHOULD BE PROPERLY MAINTAINED DURING CONSTRUCTION.
 7. PROTECTIVE SIGNAGE IS ALSO REQUIRED.
 8. MAY BE USED IN PLACE OF TYPE 1 (TEMPORARY) TREE PROTECTION FENCE. (SEE DETAIL 4B THIS SHEET)


1 SPECIMEN TREE SIGN
SCALE: NTS

2 WOODLAND PRESERVATION AREA SIGN
SCALE: NTS

3 REFORESTATION AREA SIGN
SCALE: NTS

4A TYPE 1 (TEMPORARY) TREE PROTECTION FENCE
SCALE: NTS

4B TYPE 2 (TEMPORARY) TREE PROTECTION FENCE
SCALE: NTS

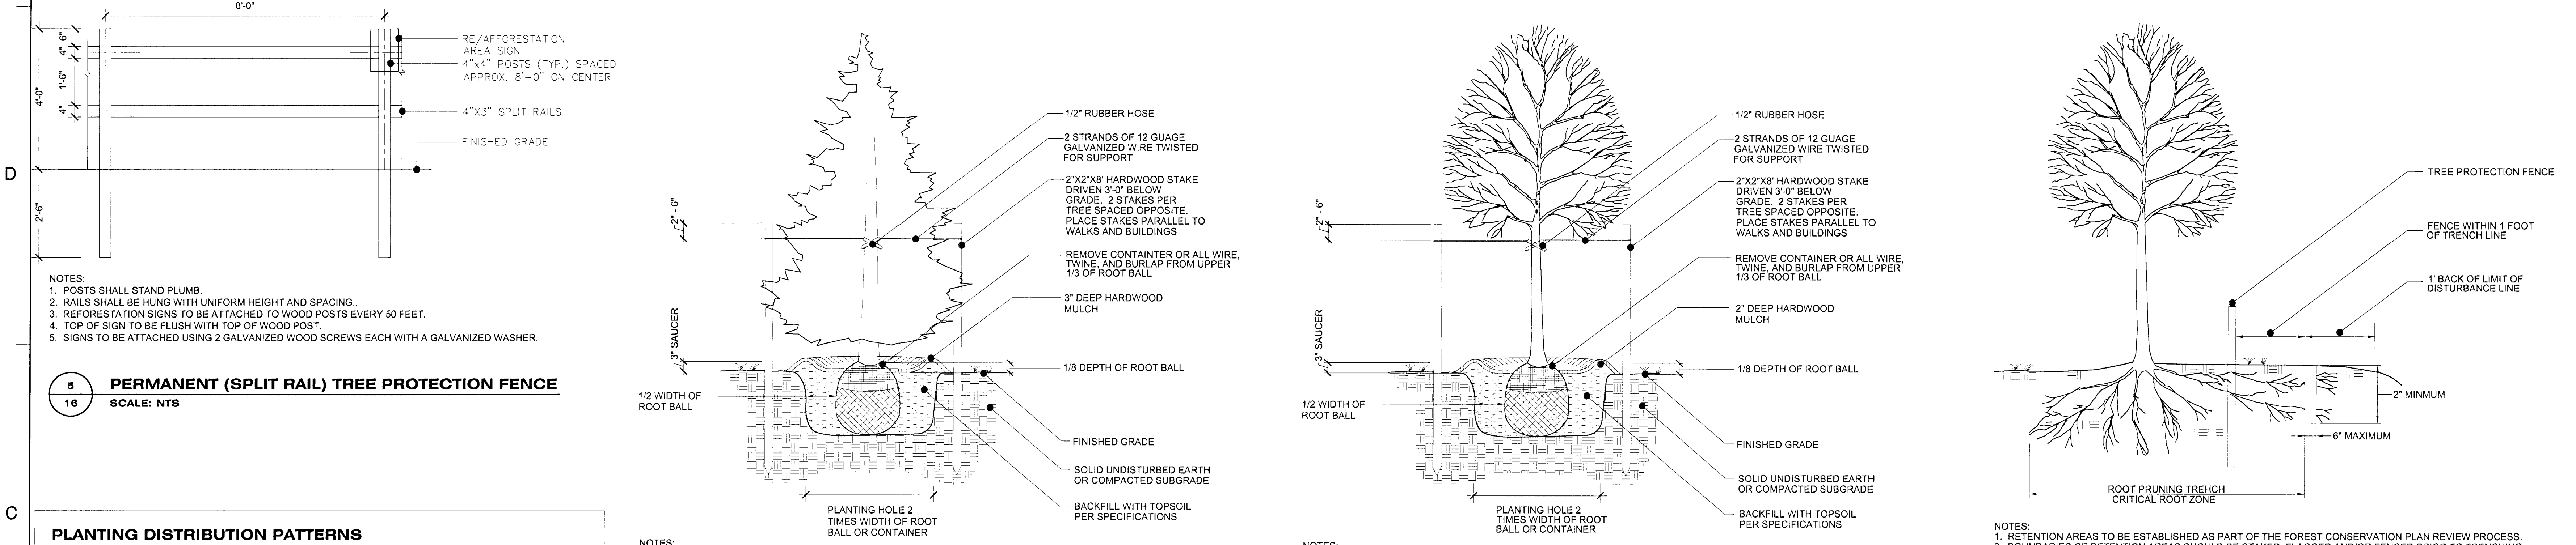

5 PERMANENT (SPLIT RAIL) TREE PROTECTION FENCE
SCALE: NTS

6 ROOT PRUNING
SCALE: NTS

PLANTING DISTRIBUTION PATTERNS

AFFORESTATION & REFORESTATION AREAS

TYPICAL FOREST TREE DISTRIBUTION PATTERNS

RANDOM **NONRANDOM POSITIVE ASSOCIATION** **NONRANDOM NEGATIVE ASSOCIATION** **CLUMPED**

SPECIES 1 **SPECIES 2**

NOTE:
NATURALLY OCCURRING POPULATIONS OF TREES TEND TO BE FOUND IN INFORMAL GROUPINGS. A CLUSTER OF TREES IS REALLY A MOSAIC OF DIFFERENT SPECIES GROUPS. THE OBJECTIVE OF AN AFFORESTATION/REFORESTATION PLAN IS TO SELECT THE APPROPRIATE SPECIES AND DISTRIBUTION PATTERN FOR A CHOSEN SITE THAT MIMICS NATURAL PATTERNS.

AGGREGATE DISTRIBUTION DRIFT


NOTE:
PLANT CLUSTER TYPE GROUPINGS THAT TAPER OUT ALONG EDGES. CLUSTERS OFTEN APPEAR AS ELONGATED OR TEAR-DROP SHAPES.

MIXING TRANSPLANT STOCK

LOCATE LARGER TREES (B&B OR CONTAINER) OR TRANSPLANT STOCK AT THE PERIMETER OF REFORESTATION (AFFORESTATION) PLANTINGS. PLANT WHIPS OR SEEDLING GROWN STOCK IN THE INTERIOR.

PROTECTIVE FENCING

WHIPS OR SEEDLINGS

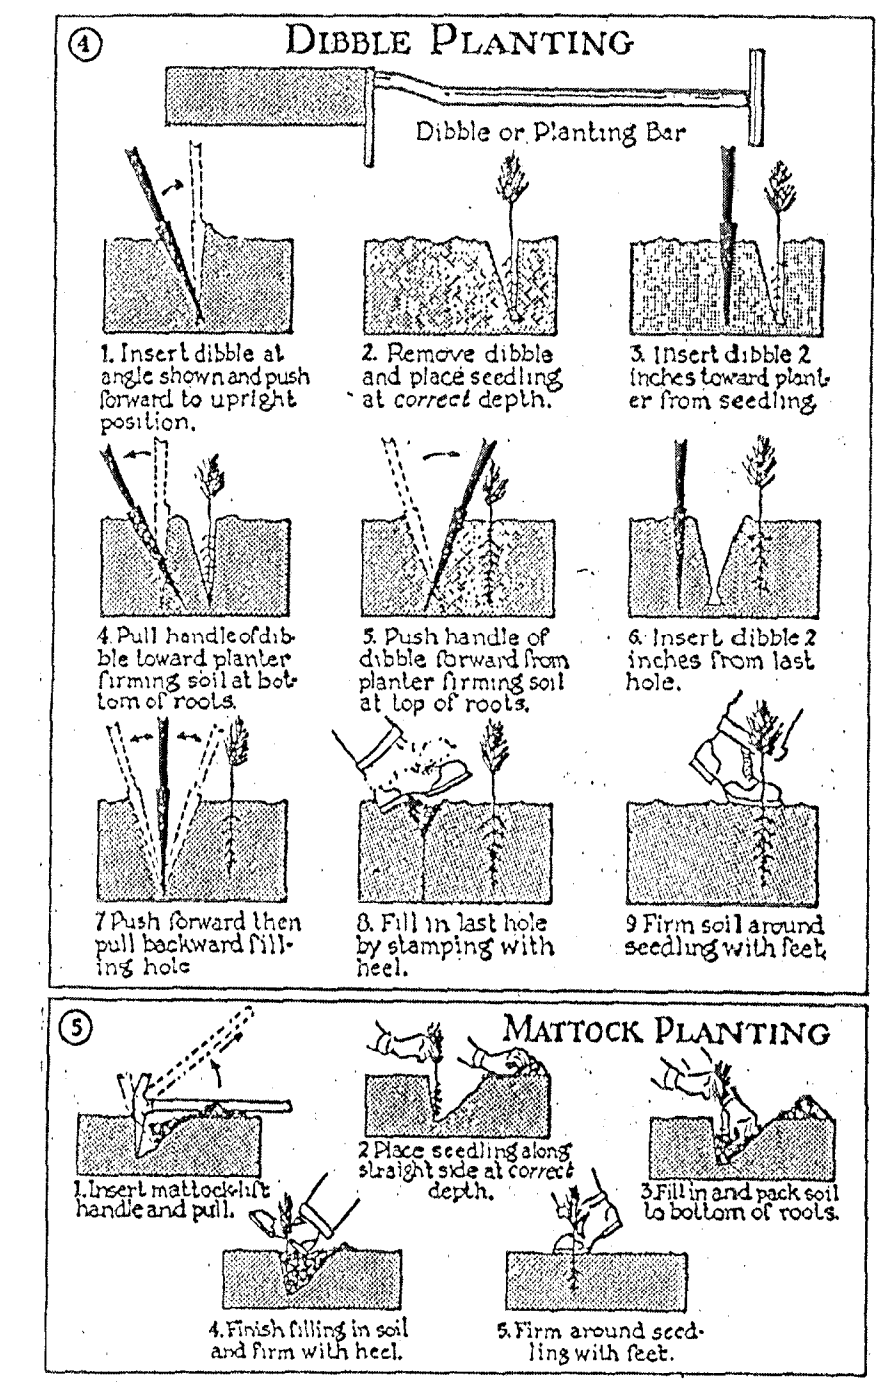

7 SEEDLING PLANTING TECHNIQUES (MANUAL)
SCALE: NTS

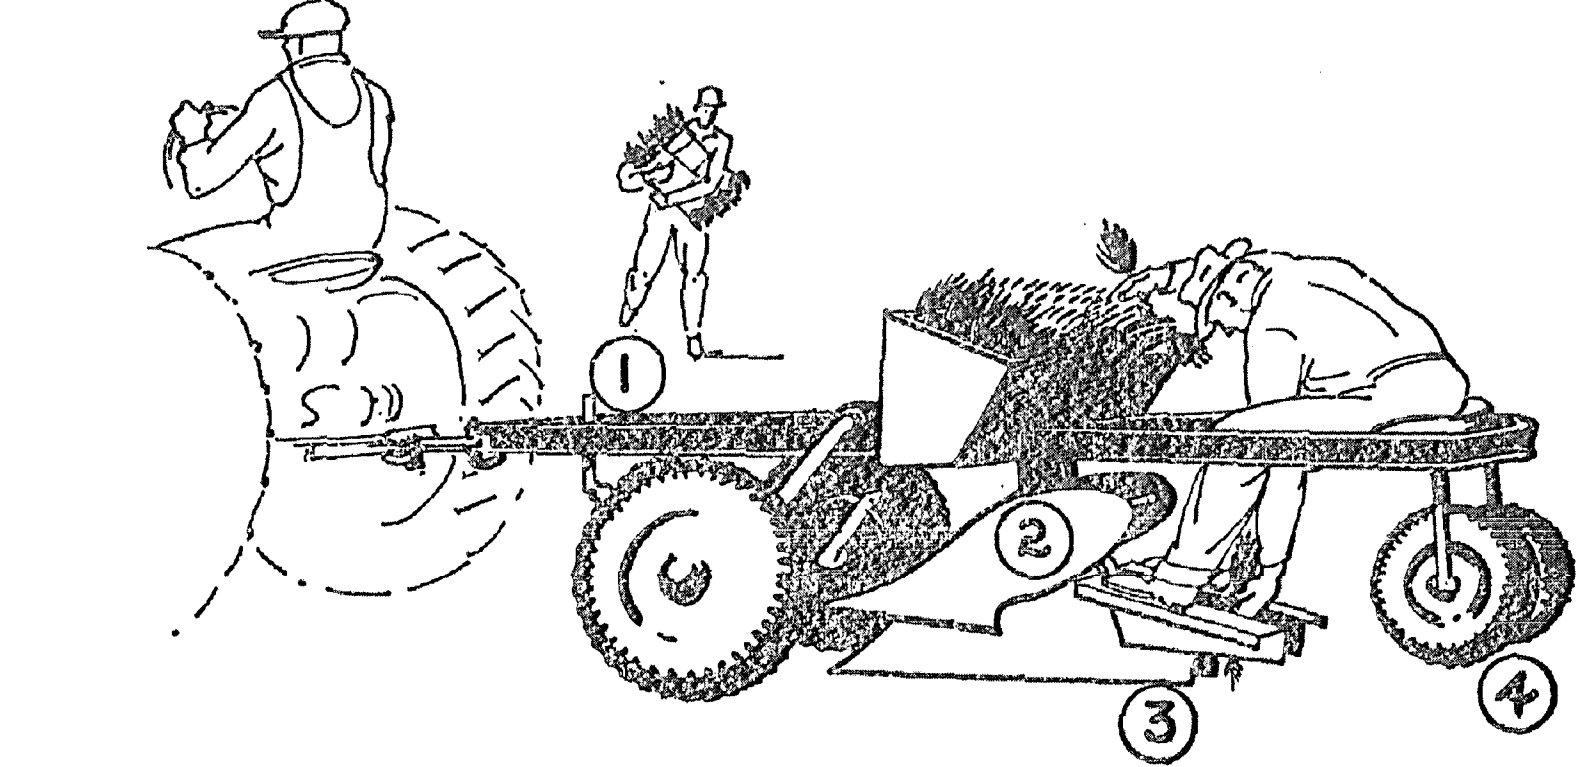


Fig. 4. Typical tree-planting machine.
(1) Rolling coultter. (2) Double mouldboard plow or middle buster. Not essential in the absence of heavy ground cover. (3) Planting shoe, which opens the trench. (4) Packing wheels, which close trench and firm the soil.

8 SEEDLING PLANTING TECHNIQUES (MACHINE)
SCALE: NTS

Prince George's County Planning Department, M-NCPPC Environmental Planning Section TREE CONSERVATION PLAN APPROVAL TCPII-010-12				
00	Approved by	Date	DRD#	Reason for Revision
01	K. FINCH	11/27/13	SDP-1003/01	ADDED ZONE 2 LAYOUT
02	K. FINCH	9/16/16	SDP-1003/07	REVISED SECTION 2 LAYOUT
03				
04				
05				

THIS BLOCK IS FOR OFFICIAL USE ONLY. QR label certifies that this plan meets conditions of final approval by the Planning Board, its designee or the District Council.

M-NCPPC APPROVAL

PROJECT NAME: SMITH HOME FARM

PROJECT NUMBER: SDP-1003/07

For Conditions of Approval see Site Plan Cover Sheet or Approval Sheet. Revision numbers must be included in the Project Number.

Dewberry
Consultants LLC

10003 DEREKWOOD LANE
SUITE 204
LAUREL MD 20708
301.731.5531
301.731.0188 FAX
www.dewberry.com

DEVELOPER/APPLICANT
SHF PROJECT OWNER, LLC
1999 AVENUE OF THE STARS, SUITE 2850
LOS ANGELES, CA 90067

ATTORNEY CONTACT:
MARVA JO CAMP
PH: 301-943-0255

ADDITIONAL CONTACT:
SEAN F. BRUCE
S. F. BRUCE DEVELOPMENT
PH: 301-502-0956

SMITH HOME FARM
PRINCE GEORGE'S COUNTY
MARYLAND
6TH & 15TH ELECTION DISTRICTS
TAX MAP: 99.91 - GRID: MULTIPLE
ADJUSTED PARCELS: PARCELS III, IV, V, VII, VIII & IX
200 MAP REFERENCE: 2055030-05, 2055030-06, 2055030-07

SEAL
9-7-2016
PROFESSIONAL CERTIFICATION:
DOCUMENTS WERE PREPARED OR APPROVED BY ME AND I AM A JULY REGISTERED LANDSCAPE ARCHITECT UNDER THE LAWS OF THE STATE OF MARYLAND. LICENSE NO. 10223. EXPIRATION DATE: JULY 14, 2016.

KEY PLAN

SCALE
AS-SHOWN

10/5/2015 RAL ADDED "100' BUFFER" & VISITOR PARKING
No. DATE BY Description
REVISIONS

DRAWN BY ERW
APPROVED BY TA
CHECKED BY LRB
DATE DECEMBER 16, 2014

TITLE
TYPE II TREE CONSERVATION PLAN SECTION 2
DETAILS, NOTES, & COMPUTATIONS
DEWBERRY JOB NO. 50038403

16
SHEET NO. 16 OF 18

SPECIMEN, CHAMPION, AND HISTORIC TREES SUMMARY

Note: Trees were tagged with a metal tag corresponding to the number below. Tags were placed approximately 5' from the ground with colored flagging attached. Tree locations are approximate.

Tag #	Common Name	Scientific Name	DBH (inches)	Remarks/Condition	Proposed Disposition	Plan Section
1	Tulip Tree	<i>Liriodendron tulipifera</i>	34	Good	Save	offsite
2	Southern Red Oak	<i>Quercus falcata</i>	34	Poor, trunk damage	Save	offsite
3	Southern Red Oak	<i>Quercus falcata</i>	39	Fair, twin	Save	2
4	White Oak	<i>Quercus alba</i>	43	Fair	Save	offsite
5	White Oak	<i>Quercus alba</i>	40	Good	Save	2
6	Tulip Tree	<i>Liriodendron tulipifera</i>	30	Fair	Save	2
7	Tulip Tree	<i>Liriodendron tulipifera</i>	30	Fair	Save	2
8	White Oak	<i>Quercus alba</i>	50	Good	Save	offsite
9	Tulip Tree	<i>Liriodendron tulipifera</i>	32	Fair	Save	2
10	Tulip Tree	<i>Liriodendron tulipifera</i>	30	Fair	Save	2
11	Tulip Tree	<i>Liriodendron tulipifera</i>	31	Fair, twin	Save	offsite
12	Tulip Tree	<i>Liriodendron tulipifera</i>	30	Good	Save	offsite
13	Southern Red Oak	<i>Quercus falcata</i>	30	Good	Save	offsite
14	Red Maple	<i>Acer rubrum</i>	45	Fair, 3 stem	Save	2
15	Tulip Tree	<i>Liriodendron tulipifera</i>	34	Good	Remove	2
16	Tulip Tree	<i>Liriodendron tulipifera</i>	33	Good	Remove	2
17	Tulip Tree	<i>Liriodendron tulipifera</i>	32	Fair, twin with #18	Remove	2
18	Tulip Tree	<i>Liriodendron tulipifera</i>	30	Fair, twin with 30"	Remove	2
19	Pin Oak	<i>Quercus palustris</i>	36	Poor, insect damage	Remove	2
20	Red Maple	<i>Acer rubrum</i>	34	Good	Remove	2
21	Tulip Tree	<i>Liriodendron tulipifera</i>	53	Fair, twin	Save	offsite
22	Tulip Tree	<i>Liriodendron tulipifera</i>	34	Fair	Save	offsite
23	Tulip Tree	<i>Liriodendron tulipifera</i>	31	Good	Remove	2
24	Tulip Tree	<i>Liriodendron tulipifera</i>	33	Fair	Remove	2
25	White Oak	<i>Quercus alba</i>	39	Poor, half missing	Remove	2
26	White Oak	<i>Quercus alba</i>	32	Fair	Save	2
27	White Oak	<i>Quercus alba</i>	30	Good	Remove	2
28	American Beech	<i>Fagus grandifolia</i>	39	Poor	Save	2
29	Tulip Tree	<i>Liriodendron tulipifera</i>	30	Fair	Remove	2
30	Tulip Tree	<i>Liriodendron tulipifera</i>	39	Fair	Remove	2
31	Tulip Tree	<i>Liriodendron tulipifera</i>	31	Good	Remove	2
32	Green Ash	<i>Fraxinus pennsylvanica</i>	49	Fair	Save	park
33	Red Maple	<i>Acer rubrum</i>	40	Fair, stream bank	Save	park
34	Tulip Tree	<i>Liriodendron tulipifera</i>	39	Good	Save	park
35	American Beech	<i>Fagus grandifolia</i>	30	Good	Save	park
36	Tulip Tree	<i>Liriodendron tulipifera</i>	52	Fair	Save	park
37	Sweetgum	<i>Liquidambar styraciflua</i>	31	Good	Save	park
38	Red Maple	<i>Acer rubrum</i>	46	Fair	Save	park
39	Sycamore	<i>Platanus occidentalis</i>	37	Fair, stream bank	Save	park
40	Sycamore	<i>Platanus occidentalis</i>	50	Fair	Remove	infra 2
41	Tulip Tree	<i>Liriodendron tulipifera</i>	37	Fair	Save	park
42	Tulip Tree	<i>Liriodendron tulipifera</i>	49	Good	Save	park
43	Tulip Tree	<i>Liriodendron tulipifera</i>	46	Good	Save	park
44	Pin Oak	<i>Quercus palustris</i>	45	Fair, insect damage	Save	4
45	Pin Oak	<i>Quercus palustris</i>	38	Good	Save	4
46	Tulip Tree	<i>Liriodendron tulipifera</i>	46	Good	Save	4
47	Pin Oak	<i>Quercus palustris</i>	47	Good	Save	4
48	Pin Oak	<i>Quercus palustris</i>	42	Good	Save	retained
49	Tulip Tree	<i>Liriodendron tulipifera</i>	43	Good	Save	retained
50	Red Maple	<i>Acer rubrum</i>	50	Poor, 1/2 missing	Save	retained
51	Sweetgum	<i>Liquidambar styraciflua</i>	34	Good	Save	retained
52	River Birch	<i>Betula nigra</i>	33	Fair	Save	retained
53	Tulip Tree	<i>Liriodendron tulipifera</i>	37	Fair	Save	offsite
54	Tulip Tree	<i>Liriodendron tulipifera</i>	46	Fair	Save	retained
55	Tulip Tree	<i>Liriodendron tulipifera</i>	35	Very poor, damaged	Save	retained
56	Sycamore	<i>Platanus occidentalis</i>	33	Fair, twin	Save	park
57	Tulip Tree	<i>Liriodendron tulipifera</i>	30	Poor	Remove	park
58	Pin Oak	<i>Quercus palustris</i>	31	Good	Remove	park
59	Red Oak	<i>Quercus rubra</i>	39	Fair	Remove	park
60	Silver Maple	<i>Acer saccharinum</i>	31	Fair	Remove	park
61	Silver Maple	<i>Acer saccharinum</i>	31	Poor	Remove	park
62	Silver Maple	<i>Acer saccharinum</i>	35	Fair	Remove	park
63	Tulip Tree	<i>Liriodendron tulipifera</i>	36	Good	Save	park
64	Tulip Tree	<i>Liriodendron tulipifera</i>	37	Fair, twin with 65	Remove	park
65	Tulip Tree	<i>Liriodendron tulipifera</i>	38	Fair	Remove	park
66	Silver Maple	<i>Acer saccharinum</i>	65	Fair, 4 stems	Remove	park
67	Black Cherry	<i>Prunus serotina</i>	40	Poor, damaged	Remove	3
68	Tulip Tree	<i>Liriodendron tulipifera</i>	58	Fair	Save	3
69	Sycamore	<i>Platanus occidentalis</i>	30	Fair	Save	park
70	Silver Maple	<i>Acer saccharinum</i>	40	Fair, 6 stems	Save	park
71	Silver Maple	<i>Acer saccharinum</i>	44	Fair, 4 stems	Save	park
72	Silver Maple	<i>Acer saccharinum</i>	39	Good, stream bank	Save	park
73	Tulip Tree	<i>Liriodendron tulipifera</i>	36	Fair, 3 stems	Save	park
74	Tulip Tree	<i>Liriodendron tulipifera</i>	30	Fair, 3 stems	Save	park
75	Tulip Tree	<i>Liriodendron tulipifera</i>	33	Poor	Save	park
76	Tulip Tree	<i>Liriodendron tulipifera</i>	32	Good	Save	park
77	Tulip Tree	<i>Liriodendron tulipifera</i>	60	Fair, 3 stems	Save	park
78	Tulip Tree	<i>Liriodendron tulipifera</i>	30	Poor	Remove	park
79	Tulip Tree	<i>Liriodendron tulipifera</i>	30	Fair	Save	park
80	Tulip Tree	<i>Liriodendron tulipifera</i>	31	Fair, twin with 81	Save	park
81	Tulip Tree	<i>Liriodendron tulipifera</i>	30	Fair, twin	Save	park
82	Silver Maple*	<i>Acer saccharinum</i>	67	Fair	Save	6
83	Silver Maple	<i>Acer saccharinum</i>	59	Fair	Save	6
84	Silver Maple*	<i>Acer saccharinum</i>	75	Fair	Save	6
85	Silver Maple	<i>Acer saccharinum</i>	50	Good	Save	6
86	Black Walnut	<i>Juglans nigra</i>	34	Fair	Save	6
87	Silver Maple	<i>Acer saccharinum</i>	40	Fair	Save	6
88	Pin Oak	<i>Quercus palustris</i>	38	Good	Save	6
89	Pin Oak	<i>Quercus palustris</i>	30	Good	Save	6
90	Silver Maple	<i>Acer saccharinum</i>	47	Good	Save	6

91	Black Walnut	<i>Juglans nigra</i>	30	Poor	Save	6
92	Black Walnut	<i>Juglans nigra</i>	30	Fair	Save	6
93	Pin Oak	<i>Quercus palustris</i>	32	Good	Save	6
94	Silver Maple	<i>Acer saccharinum</i>	44	Poor, trunk damage	Save	park
95	Pin Oak	<i>Quercus palustris</i>	34	Good	Save	park
96	Cedar	<i>Juniperus sp.</i>	30	Good	Save	4
97	Tulip Tree	<i>Liriodendron tulipifera</i>	34	Fair	Save	4
98	Red Maple	<i>Acer rubrum</i>	43	Good	Save	4
99	Tulip Tree	<i>Liriodendron tulipifera</i>	45	Good	Save	4
100	Black Locust	<i>Robinia pseudoacacia</i>	36	Poor	Save	4
101	Sweetgum	<i>Liquidambar styraciflua</i>	35	Fair	Save	park
102	Sweetgum	<i>Liquidambar styraciflua</i>	34	Fair	Save	park
103	American Beech	<i>Fagus grandifolia</i>	40	Good	Save	park
104	Red Maple	<i>Acer rubrum</i>	35	Good	Save	park
105	Red Maple	<i>Acer rubrum</i>	30	Fair	Save	park
106	Red Maple	<i>Acer rubrum</i>	52	Poor	Save	park
107	Sweetgum	<i>Liquidambar styraciflua</i>	31	Fair	Save	park
108	Red Maple	<i>Acer rubrum</i>	35	Good	Save	park
109	Tulip Tree	<i>Liriodendron tulipifera</i>	52	Poor	Save	park
109 A	Sweetgum	<i>Liquidambar styraciflua</i>	51	Fair	Save	park
110	Sweetgum	<i>Liquidambar styraciflua</i>	33	Fair	Save	6
111	Sweetgum	<i>Liquidambar styraciflua</i>	37	Good	Save	6
112	Elm	<i>Ulmus sp.</i>	36	Fair	Save	4
113	Tulip Tree	<i>Liriodendron tulipifera</i>	35	Fair, twin	Save	4
114	Tulip Tree	<i>Liriodendron tulipifera</i>	37	Good	Save	4
115	Tulip Tree	<i>Liriodendron tulipifera</i>	34	Good	Save	offsite
116	Tulip Tree	<i>Liriodendron tulipifera</i>	41	Good	Save	offsite
117	Tulip Tree	<i>Liriodendron tulipifera</i>	41	Good	Save	offsite
118	Tulip Tree	<i>Liriodendron tulipifera</i>	30	Good	Save	4
119	Tulip Tree	<i>Liriodendron tulipifera</i>	36	Good	Save	4
120	Tulip Tree	<i>Liriodendron tulipifera</i>	38	Fair	Save	4
121	Tulip Tree	<i>Liriodendron tulipifera</i>	32	Fair, twin with 29"	Save	4
122	Tulip Tree	<i>Liriodendron tulipifera</i>	33	Good	Save	4
123	Tulip Tree	<i>Liriodendron tulipifera</i>	32	Fair	Save	offsite
124	Tulip Tree	<i>Liriodendron tulipifera</i>	34	Fair	Save	4
125	Tulip Tree	<i>Liriodendron tulipifera</i>	37	Good	Save	4
126	Elm	<i>Ulmus sp.</i>	36	Fair, twin	Save	4
127	Tulip Tree	<i>Liriodendron tulipifera</i>	41	Fair	Save	4
128	Tulip Tree	<i>Liriodendron tulipifera</i>	31	Fair	Save	4 church
129	Tulip Tree	<i>Liriodendron tulipifera</i>	41	Fair	Save	4 church
130	Tulip Tree	<i>Liriodendron tulipifera</i>	45	Fair, trash in area	Save	4 church
131	Tulip Tree	<i>Liriodendron tulipifera</i>	51	Fair, twin	Save	4 church
132	Tulip Tree	<i>Liriodendron tulipifera</i>	30	Fair	Save	4
133	American Beech	<i>Fagus grandifolia</i>	32	Fair	Save	4
134	American Beech	<i>Fagus grandifolia</i>	32	Fair, trash in area	Save	4
135	Tulip Tree	<i>Liriodendron tulipifera</i>	32	Good	Save	4
136	Tulip Tree	<i>Liriodendron tulipifera</i>	30	Fair, stream bank	Save	4
137	White Oak	<i>Quercus alba</i>	30	Good	Save	4
138	White Oak	<i>Quercus alba</i>	33	Good	Save	4
139	White Oak	<i>Quercus alba</i>	33	Good	Save	4
140	White Oak	<i>Quercus alba</i>	36	Good, stream bank	Save	4
141	Tulip Tree	<i>Liriodendron tulipifera</i>	39	Fair	Save	4
142	White Oak	<i>Quercus alba</i>	34	Good	Save	4
143	Tulip Tree	<i>Liriodendron tulipifera</i>	30	Fair, head of swale	Save	4
144	Tulip Tree	<i>Liriodendron tulipifera</i>	33	Fair	Save	4
145	Tulip Tree	<i>Liriodendron tulipifera</i>	34	Good, stream bank	Save	4
146	Tulip Tree	<i>Liriodendron tulipifera</i>	35	Fair	Save	4
147	Red Oak	<i>Quercus rubra</i>	34	Fair	Save	4
148	Tulip Tree	<i>Liriodendron tulipifera</i>	37	Good	Save	4
149	Tulip Tree	<i>Liriodendron tulipifera</i>	42	Fair	Save	4
150	Tulip Tree	<i>Liriodendron tulipifera</i>	30	Fair	Save	4
151	Tulip Tree	<i>Liriodendron tulipifera</i>	42	Good	Save	4
152	Red Maple	<i>Acer rubrum</i>	33	Poor	Save	5
153	American Beech	<i>Fagus grandifolia</i>	34	Good	Save	5
154	Tulip Tree	<i>Liriodendron tulipifera</i>	36	Good	Save	5
155	American Beech	<i>Fagus grandifolia</i>	30	Good	Save	5
156	Tulip Tree	<i>Liriodendron tulipifera</i>	40	Fair	Save	5
157	White Oak	<i>Quercus alba</i>	34	Fair	Save	5
158	Black Gum	<i>Nyssa sylvatica</i>	30	Fair	Save	5
159	Silver Maple	<i>Acer saccharinum</i>	36	Poor	Save	5
160	Silver Maple	<i>Acer saccharinum</i>	52	Fair	Save	5
161	Red Maple	<i>Acer rubrum</i>	39	Fair	Save	5
162	Red Maple	<i>Acer rubrum</i>	36	Fair	Save	5
163	Norway Maple	<i>Acer platanoides</i>	51	Fair	Save	5
164	Norway Maple	<i>Acer platanoides</i>	34	Fair	Save	5
165	Red Maple	<i>Acer rubrum</i>	35	Poor	Save	5
166	Red Maple	<i>Acer rubrum</i>	31	Fair	Save	6
167	Red Maple	<i>Acer rubrum</i>	30	Poor	Save	6
168	Hickory	<i>Carya sp.</i>	31	Poor	Save	6
169	Black Locust	<i>Robinia pseudoacacia</i>	36	Poor	Save	6
170	Black Locust	<i>Robinia pseudoacacia</i>	30	Fair	Save	infra 2
171	Black Locust	<i>Robinia pseudoacacia</i>	35	Poor	Save	park
172	Silver Maple	<i>Acer saccharinum</i>	46	Fair	Save	park
173	Silver Maple	<i>Acer saccharinum</i>	35	Fair	Save	park
174	Silver Maple	<i>Acer saccharinum</i>	49	Fair	Save	park
175	Tulip Tree	<i>Liriodendron tulipifera</i>	37	Good	Save	park
176	Tulip Tree	<i>Liriodendron tulipifera</i>	34	Fair	Save	park
177	Tulip Tree	<i>Liriodendron tulipifera</i>	35	Fair	Save	park
178	Black Walnut	<i>Juglans nigra</i>	31	Fair	Save	6
179	Black Locust	<i>Robinia pseudoacacia</i>	36	Poor	Save	6
180	Osage Orange*	<i>Maclura pomifera</i>	57	Fair, covered in English Ivy	Save	6
181	Hickory	<i>Carya sp.</i>	33	Fair	Save	6
182	Black Gum*	<i>Nyssa sylvatica</i>	44	Fair	Save	6
183	Black Gum*	<i>Nyssa sylvatica</i>	54	Fair	Save	6
184	Beech	<i>Fagus sp.</i>	43	Fair	Save	6
185	Red Maple	<i>Acer rubrum</i>	30	Good	Save	6
186	Silver Maple	<i>Acer saccharinum</i>	34	Poor	Save	6
187	Black Walnut	<i>Juglans nigra</i>	31	Fair	Save	6

188	Silver Maple	<i>Acer saccharinum</i>	48	Poor	Save	6
189	Silver Maple	<i>Acer saccharinum</i>	42	Fair	Save	6
190	Pin oak	<i>Quercus palustris</i>	30	Good	Save	6
191	Red Maple	<i>Acer rubrum</i>	39	Fair	Save	park
192	Red Oak	<i>Quercus rubra</i>	46	Fair, twin	Save	5
193	Red Oak	<i>Quercus rubra</i>	31	Good	Save	5
194	Red Oak	<i>Quercus rubra</i>	38	Good	Save	5
195	Tulip Tree	<i>Liriodendron tulipifera</i>	40	Good	Save	5
196	White Oak	<i>Quercus alba</i>	50	Fair, stream bank	Save	5
197	Red Oak	<i>Quercus alba</i>	32	Fair	Save	5
198	Tulip Tree	<i>Liriodendron tulipifera</i>	30	Good	Save	5
199	Tulip Tree	<i>Liriodendron tulipifera</i>	32	Good	Save	5
200	Tulip Tree	<i>Liriodendron tulipifera</i>	41	Fair	Remove	1A
201	Number not used					
202	Tulip Tree	<i>Liriodendron tulipifera</i>	30	Fair	Save	1b
203	Tulip Tree	<i>Liriodendron tulipifera</i>	32	Good	Save	1b
204	Tulip Tree	<i>Liriodendron tulipifera</i>	30	Fair	Save	1b
205	Tulip Tree	<i>Liriodendron tulipifera</i>	31	Fair	Save	1b
206	Southern Red Oak	<i>Quercus falcata</i>	36	Fair	Save	1b
207	Black Walnut	<i>Juglans nigra</i>	38	Fair	Save	1b
208	Tulip Tree	<i>Liriodendron tulipifera</i>	43	Fair	Save	1b
209	Tulip Tree	<i>Liriodendron tulipifera</i>	45	Fair	Save	offsite
210	Tulip Tree	<i>Liriodendron tulipifera</i>	31	Fair	Remove	1b
211	Number not used					
212	Tulip Tree	<i>Liriodendron tulipifera</i>	30	Fair	Save	1b
213	Tulip Tree	<i>Liriodendron tulipifera</i>	34	Fair	Save	1b
214	Tulip Tree	<i>Liriodendron tulipifera</i>	41	Fair	Save	1b
215	Black Walnut	<i>Juglans nigra</i>	30	Fair	Save	1a
216	Sycamore	<i>Platanus occidentalis</i>	32	Fair	Save	1a
217	Sycamore	<i>Platanus occidentalis</i>	34	Fair	Save	1a
218	Sycamore	<i>Platanus occidentalis</i>	33	Fair	Save	1a
219	Sycamore	<i>Platanus occidentalis</i>	32	Fair	Save	5
220	Red Maple	<i>Acer rubrum</i>	30	Fair	Save	5
221-225	Numbers not used					
226	Tulip Tree	<i>Liriodendron tulipifera</i>	35	Fair	Save	5
227-230	Numbers not used					
231	Tulip Tree	<i>Liriodendron tulipifera</i>	31	Fair	Save	1A
232	Number not used					
233	Tulip Tree	<i>Liriodendron tulipifera</i>	39	Fair	Save	1a
234-235	Numbers not used					
236	Pin Oak	<i>Quercus palustris</i>	34	Fair	Save	5
237	Sweetgum	<i>Liquidambar styraciflua</i>	31	Fair	Save	5
238	Sweetgum	<i>Liquidambar styraciflua</i>	32	Fair, twin	Save	5
239	Sweetgum	<i>Liquidambar styraciflua</i>	30	Fair	Save	5
240	Number not used					
241	Tulip Tree	<i>Liriodendron tulipifera</i>	38	Fair	Save	5
242	Tulip Tree	<i>Liriodendron tulipifera</i>	37	Fair	Save	5
243	Sycamore	<i>Platanus occidentalis</i>	31	Fair	Save	park
244-245	Numbers not used					
246	Sycamore	<i>Platanus occidentalis</i>	41	Fair	Save	park
247	Tulip Tree	<i>Liriodendron tulipifera</i>	48	Fair	Save	park
248	Silver Maple	<i>Acer saccharinum</i>	45	Fair	Save	park
249	Number not used					
250	Black Walnut	<i>Juglans nigra</i>	34	Poor	Save	park
251-253	Numbers not used					
254	Southern Red Oak	<i>Quercus falcata</i>	34	Fair	Save	park
255	Number not used					
256	Tulip Tree	<i>Liriodendron tulipifera</i>	31	Fair	Save	5
257	Tulip Tree	<i>Liriodendron tulipifera</i>	35	Fair	Save	5
258	Tulip Tree	<i>Liriodendron tulipifera</i>	32	Fair	Save	5
259-261	Numbers not used					
262	American Beech	<i>Fagus grandifolia</i>	30	Fair	Save	5
263	Tulip Tree	<i>Liriodendron tulipifera</i>	31	Fair	Save	5
264	Black Tree	<i>Liriodendron tulipifera</i>	33	Fair	Save	5
265	Black Walnut	<i>Juglans nigra</i>	33	Poor	Save	5
266-269	Numbers not used					
270	Tulip Tree	<i>Liriodendron tulipifera</i>	53	Fair	Save	5
271-288	Numbers not used					
289	Tulip Tree	<i>Liriodendron tulipifera</i>	31	Fair	Remove	1a
290	Number not used					
291	Virginia Pine	<i>Pinus virginiana</i>	31	Poor	Remove	1a
292	Tulip Tree	<i>Liriodendron tulipifera</i>	31	Fair	Remove	1a
293-294	Numbers not used					
295	Silver Maple	<i>Acer saccharinum</i>	33	Fair	Remove	infra 1
296-299	Numbers not used					
300	Silver Maple	<i>Acer saccharinum</i>	37	Fair	Remove	1a
301	Tulip Tree	<i>Liriodendron tulipifera</i>	34	Fair	Remove	infra 1
302	Tulip Tree	<i>Liriodendron tulipifera</i>	43	Fair	Remove	1a
303	Southern Red Oak	<i>Quercus falcata</i>	30	Fair	Remove	1a
304	Silver Maple	<i>Acer saccharinum</i>	36	Fair, 2 of 11 stems	Save	1b
305	Silver Maple	<i>Acer saccharinum</i>	34	Fair, 2 of 11 stems	Save	1b
306	Tulip Tree	<i>Liriodendron tulipifera</i>	30	Fair	Save	1b
307-308	Numbers not used					
309	Red Maple	<i>Acer rubrum</i>	37	Fair	Remove	1b
310	Red Maple	<i>Acer rubrum</i>	42	Fair	Remove	1b
311	Red Maple	<i>Acer rubrum</i>	35	Fair	Remove	1b
312	Tulip Tree	<i>Liriodendron tulipifera</i>	38	Fair	Remove	1b
313	Tulip Tree	<i>Liriodendron tulipifera</i>	38	Good	Save	1a
314	Tulip Tree	<i>Liriodendron tulipifera</i>	37	Fair	Remove	1a
315	Tulip Tree	<i>Liriodendron tulipifera</i>	32	Fair	Remove	1a
316	Tulip Tree	<i>Liriodendron tulipifera</i>	48	Fair, twin	Remove	1a
317	Red Maple	<i>Acer rubrum</i>	30	Fair	Remove	1a
318	Tulip Tree	<i>Liriodendron tulipifera</i>	33	Fair	Remove	1a
319	Tulip Tree	<i>Liriodendron tulipifera</i>	34	Good	Save	1a
320	Tulip Tree	<i>Liriodendron tulipifera</i>	40	Fair, twin	Save	1a
321	Tulip Tree	<i>Liriodendron tulipifera</i>	36	Fair	Save	1a
322	Tulip Tree	<i>Liriodendron tulipifera</i>	35	Fair	Save	1a
323	Sycamore	<i>Platanus occidentalis</i>	39	Fair	Save	offsite
324	Sycamore	<i>Platanus occidentalis</i>	50	Fair	Save	offsite

REFORESTATION/AFFORESTATION PLANT SCHEDULES

AFFORESTATION / REFORESTATION AREA #1 (SECTION 2)

Species		Planting Stock		Quantity	Reforestation Credits	Percent of Stocking
Botanical Name	Common Name	Size	Credits/Unit			
<i>Acer rubrum</i>	Red Maple	Seeding: 6"-18" HT.	1	5	5	20.8%
<i>Pinus taeda</i>	Loblolly Pine	Seeding: 6"-18" HT.	1	4	4	16.7%
<i>Liquidambar styraciflua</i>	Sweetgum	Seeding: 6"-18" HT.	1	5	5	20.8%
<i>Platanus occidentalis</i>	American Sycamore	Seeding: 6"-18" HT.	1	5	5	20.8%
<i>Quercus phellos</i>	Willow Oak	Seeding: 6"-18" HT.	1	5	5	20.8%
Reforestation Units Provided				24		
Total Reforestation Units Required				24		
Excess				0		

AFFORESTATION / REFORESTATION AREA #2 (SECTION 2)

Species		Planting Stock		Quantity	Reforestation Credits	Percent of Stocking
Botanical Name	Common Name	Size	Credits/Unit			
<i>Acer rubrum</i>	Red Maple	Seeding: 6"-18" HT.	1	375	375	22.8%
<i>Pinus taeda</i>	Loblolly Pine	Seeding: 6"-18" HT.	1	300	300	18.1%
<i>Liquidambar styraciflua</i>	Sweetgum	Seeding: 6"-18" HT.	1	300	300	18.1%
<i>Pinus taeda</i>	Loblolly Pine	Seeding: 6"-18" HT.	1	381	381	23.0%
<i>Quercus phellos</i>	Willow Oak	Seeding: 6"-18" HT.	1	300	300	18.1%
Reforestation Units Provided				1,656		
Total Reforestation Units Required				1,656		
Excess				0		

AFFORESTATION / REFORESTATION AREA #3 (SECTION 2) (*)

Species		Planting Stock		Quantity	Reforestation Credits	Percent of Stocking
Botanical Name	Common Name	Size	Credits/Unit			
<i>Acer rubrum</i>	Red Maple	Seeding: 6"-18" HT.	1	308	308	17.0%
<i>Cercis canadensis</i>	Eastern Redbud	Seeding: 6"-18" HT.	1	300	300	16.6%
<i>Pinus taeda</i>	Loblolly Pine	Seeding: 6"-18" HT.	1	300	300	16.6%
<i>Liquidambar styraciflua</i>	Sweetgum	Seeding: 6"-18" HT.	1	300	300	16.6%
<i>Platanus occidentalis</i>	American Sycamore	Seeding: 6"-18" HT.	1	300	300	16.6%
<i>Quercus phellos</i>	Willow Oak	Seeding: 6"-18" HT.	1	300	300	16.6%
Reforestation Units Provided				1,808		
Total Reforestation Units Required				1,808		
Excess				0		

AFFORESTATION / REFORESTATION AREA #4 (SECTION 2)

Species		Planting Stock		Quantity	Reforestation Credits	Percent of Stocking
Botanical Name	Common Name	Size	Credits/Unit			
<i>Acer rubrum</i>	Red Maple	Seeding: 6"-18" HT.	1	15	15	23.4%
<i>Cercis canadensis</i>	Eastern Redbud	Seeding: 6"-18" HT.	1	10	10	15.6%
<i>Liquidambar styraciflua</i>	Sweetgum	Seeding: 6"-18" HT.	1	10	10	15.6%
<i>Pinus taeda</i>	Loblolly Pine	Seeding: 6"-18" HT.	1	19	19	29.7%
<i>Quercus rubra</i>	Red Oak	Seeding: 6"-18" HT.	1	10	10	15.6%
Reforestation Units Provided				64		
Total Reforestation Units Required				64		
Excess				0		

AFFORESTATION / REFORESTATION AREA #5 (SECTION 2) (*)

Species		Planting Stock		Quantity	Reforestation Credits	Percent of Stocking
Botanical Name	Common Name	Size	Credits/Unit			
<i>Acer rubrum</i>	Red Maple	Seeding: 6"-18" HT.	1	1,000	1,000	20.0%
<i>Cercis canadensis</i>	Eastern Redbud	Seeding: 6"-18" HT.	1	1,000	1,000	20.0%
<i>Liquidambar styraciflua</i>	Sweetgum	Seeding: 6"-18" HT.	1	1,000	1,000	20.0%
<i>Pinus taeda</i>	Loblolly Pine	Seeding: 6"-18" HT.	1	1,000	1,000	20.0%
<i>Quercus rubra</i>	Red Oak	Seeding: 6"-18" HT.	1	1,000	1,000	20.0%
Reforestation Units Provided				5,000		
Total Reforestation Units Required				4,992		
Excess				8		

AFFORESTATION / REFORESTATION AREA #6 (SECTION 2)

Species		Planting Stock		Quantity	Reforestation Credits	Percent of Stocking
Botanical Name	Common Name	Size	Credits/Unit			
<i>Acer rubrum</i>	Red Maple	Seeding: 6"-18" HT.	1	75	75	22.3%
<i>Cercis canadensis</i>	Eastern Redbud	Seeding: 6"-18" HT.	1	60	60	17.9%
<i>Liquidambar styraciflua</i>	Sweetgum	Seeding: 6"-18" HT.	1	60	60	17.9%
<i>Pinus taeda</i>	Loblolly Pine	Seeding: 6"-18" HT.	1	81	81	24.1%
<i>Quercus rubra</i>	Red Oak	Seeding: 6"-18" HT.	1	60	60	17.9%
Reforestation Units Provided				336		
Total Reforestation Units Required				336		
Excess				0		

AFFORESTATION / REFORESTATION AREA #7 (SECTION 2)

Species		Planting Stock		Quantity	Reforestation Credits	Percent of Stocking
Botanical Name	Common Name	Size	Credits/Unit			
<i>Acer rubrum</i>	Red Maple	Seeding: 6"-18" HT.	1	15	15	20.8%
<i>Cercis canadensis</i>	Eastern Redbud	Seeding: 6"-18" HT.	1	15	15	20.8%
<i>Liquidambar styraciflua</i>	Sweetgum	Seeding: 6"-18" HT.	1	15	15	20.8%
<i>Pinus taeda</i>	Loblolly Pine	Seeding: 6"-18" HT.	1	12	12	16.7%
<i>Quercus rubra</i>	Red Oak	Seeding: 6"-18" HT.	1	15	15	20.8%
Reforestation Units Provided				72		
Total Reforestation Units Required				72		
Excess				0		

AFFORESTATION / REFORESTATION AREA #8 (SECTION 2)

Species		Planting Stock		Quantity	Reforestation Credits	Percent of Stocking
Botanical Name	Common Name	Size	Credits/Unit			
<i>Acer rubrum</i>	Red Maple	Seeding: 6"-18" HT.	1	25	25	22.3%
<i>Cercis canadensis</i>	Eastern Redbud	Seeding: 6"-18" HT.	1	20	20	17.9%
<i>Liquidambar styraciflua</i>	Sweetgum	Seeding: 6"-18" HT.	1	20	20	17.9%
<i>Pinus taeda</i>	Loblolly Pine	Seeding: 6"-18" HT.	1	27	27	24.1%
<i>Quercus rubra</i>	Red Oak	Seeding: 6"-18" HT.	1	20	20	17.9%
Reforestation Units Provided				112		
Total Reforestation Units Required				112		
Excess				0		

AFFORESTATION / REFORESTATION AREA #9 (SECTION 2)

Species		Planting Stock		Quantity	Reforestation Credits	Percent of Stocking
Botanical Name	Common Name	Size	Credits/Unit			
<i>Acer rubrum</i>	Red Maple	Seeding: 6"-18" HT.	1	60	60	19.7%
<i>Cercis canadensis</i>	Eastern Redbud	Seeding: 6"-18" HT.	1	60	60	19.7%
<i>Liquidambar styraciflua</i>	Sweetgum	Seeding: 6"-18" HT.	1	60	60	19.7%
<i>Pinus taeda</i>	Loblolly Pine	Seeding: 6"-18" HT.	1	64	64	21.1%
<i>Quercus rubra</i>	Red Oak	Seeding: 6"-18" HT.	1	60	60	19.7%
Reforestation Units Provided				304		
Total Reforestation Units Required				304		
Excess				0		

AFFORESTATION / REFORESTATION AREA #10 (SECTION 2)

Species		Planting Stock		Quantity	Reforestation Credits	Percent of Stocking
Botanical Name	Common Name	Size	Credits/Unit			
<i>Acer rubrum</i>	Red Maple	Seeding: 6"-18" HT.	1	65	65	19.8%
<i>Cercis canadensis</i>	Eastern Redbud	Seeding: 6"-18" HT.	1	65	65	19.8%
<i>Liquidambar styraciflua</i>	Sweetgum	Seeding: 6"-18" HT.	1	65	65	19.8%
<i>Pinus taeda</i>	Loblolly Pine	Seeding: 6"-18" HT.	1	68	68	20.7%
<i>Quercus rubra</i>	Red Oak	Seeding: 6"-18" HT.	1	65	65	19.8%
Reforestation Units Provided				328		
Total Reforestation Units Required				328		
Excess				0		

AFFORESTATION / REFORESTATION AREA #11 (SECTION 2)

Species		Planting Stock		Quantity	Reforestation Credits	Percent of Stocking
Botanical Name	Common Name	Size	Credits/Unit			
<i>Acer rubrum</i>	Red Maple	Seeding: 6"-18" HT.	1	25	25	22.3%
<i>Cercis canadensis</i>	Eastern Redbud	Seeding: 6"-18" HT.	1	20	20	17.9%
<i>Liquidambar styraciflua</i>	Sweetgum	Seeding: 6"-18" HT.	1	20	20	17.9%
<i>Pinus taeda</i>	Loblolly Pine	Seeding: 6"-18" HT.	1	27	27	24.1%
<i>Quercus rubra</i>	Red Oak	Seeding: 6"-18" HT.	1	20	20	17.9%
Reforestation Units Provided				112		
Total Reforestation Units Required				112		
Excess				0		

AFFORESTATION / REFORESTATION AREA #12 (SECTION 2)

Species		Planting Stock		Quantity	Reforestation Credits	Percent of Stocking
Botanical Name	Common Name	Size	Credits/Unit			
SEE NOTE 1.	Shade Tree	2.5" - 3" Cal.	5	11	55	47.8%
	Evergreen Tree	6'-8" HT. (2.5' Cal.)	5	0	0	0.0%
	Ornamental Tree	1.5" - 1.75" Cal.	3	0	0	0.0%
<i>Acer rubrum</i>	Red Maple	Seeding: 6"-18" HT.	1	15	15	13.0%
<i>Cercis canadensis</i>	Eastern Redbud	Seeding: 6"-18" HT.	1	15	15	13.0%
<i>Liquidambar styraciflua</i>	Sweetgum	Seeding: 6"-18" HT.	1	10	10	8.7%
<i>Pinus taeda</i>	Loblolly Pine	Seeding: 6"-18" HT.	1	10	10	8.7%
<i>Quercus rubra</i>	Red Oak	Seeding: 6"-18" HT.	1	10	10	8.7%
Reforestation Units Provided				115		
Total Reforestation Units Required				112		
Excess				3		

AFFORESTATION / REFORESTATION AREA #13 (SECTION 2)

Species		Planting Stock		Quantity	Reforestation Credits	Percent of Stocking
Botanical Name	Common Name	Size	Credits/Unit			
SEE NOTE 1.	Shade Tree	2.5" - 3" Cal.	5	11	55	39.3%
	Evergreen Tree	6'-8" HT. (2.5' Cal.)	5	8	40	28.6%
	Ornamental Tree	1.5" - 1.75" Cal.	3	0	0	0.0%
<i>Acer rubrum</i>	Red Maple	Seeding: 6"-18" HT.	1	10	10	7.1%
<i>Cercis canadensis</i>	Eastern Redbud	Seeding: 6"-18" HT.	1	10	10	7.1%
<i>Liquidambar styraciflua</i>	Sweetgum	Seeding: 6"-18" HT.	1	10	10	7.1%
<i>Pinus taeda</i>	Loblolly Pine	Seeding: 6"-18" HT.	1	5	5	3.6%
<i>Quercus rubra</i>	Red Oak	Seeding: 6"-18" HT.	1	10	10	7.1%
Reforestation Units Provided				140		
Total Reforestation Units Required				136		
Excess				4		

AFFORESTATION / REFORESTATION AREA #14 (SECTION 2)

Species		Planting Stock		Quantity	Reforestation Credits	Percent of Stocking
Botanical Name	Common Name	Size	Credits/Unit			
SEE NOTE 1.	Shade Tree	2.5" - 3" Cal.	5	9	45	15.6%
	Evergreen Tree	6'-8" HT. (2.5' Cal.)	5	4	20	6.9%
	Ornamental Tree	1.5" - 1.75" Cal.	3	0	0	0.0%
<i>Acer rubrum</i>	Red Maple	Seeding: 6"-18" HT.	1	53	53	18.4%
<i>Cercis canadensis</i>	Eastern Redbud	Seeding: 6"-18" HT.	1	40	40	13.9%
<i>Liquidambar styraciflua</i>	Sweetgum	Seeding: 6"-18" HT.	1	40	40	13.9%
<i>Pinus taeda</i>	Loblolly Pine	Seeding: 6"-18" HT.	1	50	50	17.4%
<i>Quercus rubra</i>	Red Oak	Seeding: 6"-18" HT.	1	40	40	13.9%
Reforestation Units Provided				288		
Total Reforestation Units Required				288		
Excess				0		

AFFORESTATION / REFORESTATION AREA #15 (SECTION 2)

Species		Planting Stock		Quantity	Reforestation Credits	Percent of Stocking
Botanical Name	Common Name	Size	Credits/Unit			