


Standard Woodland Conservation Worksheet for Prince George's County			
SECTION I: Establishing Site Information (Enter acres for each column)			
1. Site	2. Gross Tract	3. Floodplain	4. Previously Dedicated Land
5. Net Tract (NAT)	6. TCP Number	7. Property Description or Subdivision Name	8. Is this site subject to the 1989 Ordinance (Y/N)
9. Is this site (1) single family (S) (Y/N)	10. Are there prior TCP approvals which include a combination of this (S) (Y/N)	11. Is any portion of the property in a WC Bank?	12. Break-even Point (preservation) =
13. Is any portion of the property in a WC Bank?	14. Cleaning permitted w/o reforestation =	15. Existing Woodland	16. Woodland Conservation Threshold (WCT) =
17. Smaller of 13 or 14	18. Woodland above WCT	19. Woodland cleared	20. Woodland cleared above WCT (smaller of 18 or 17)
21. Clearing above WCT (0.25 = 1 replacement requirement)	22. Woodland cleared below WCT	23. Clearing below WCT (2 = 1 replacement requirement)	24. Reforestation Required
25. Off-site WCA being provided on this property	26. Woodland Conservation Required	27. Bond amount	28. Natural Regeneration
29. Area of woodland not cleared	30. Net tract woodland retained not part of requirements	31. 100-foot riparian woodland retained	32. On-site woodland conservation provided
33. On-site WCA (reforestation) being provided on this property	34. On-site WCA (reforestation) being provided on this property	35. Woodland Conservation Provided	36. Area of woodland not cleared
37. On-site WCA (reforestation) being provided on this property	38. Woodland Conservation Provided	39. Area of woodland not cleared	40. Net tract woodland retained not part of requirements
41. 100-foot riparian woodland retained	42. On-site woodland conservation provided	43. On-site WCA (reforestation) being provided on this property	44. Prepared by
45. Woodland Conservation Provided	46. Woodland Conservation Provided	47. Woodland Conservation Provided	48. Woodland Conservation Provided

LEGEND

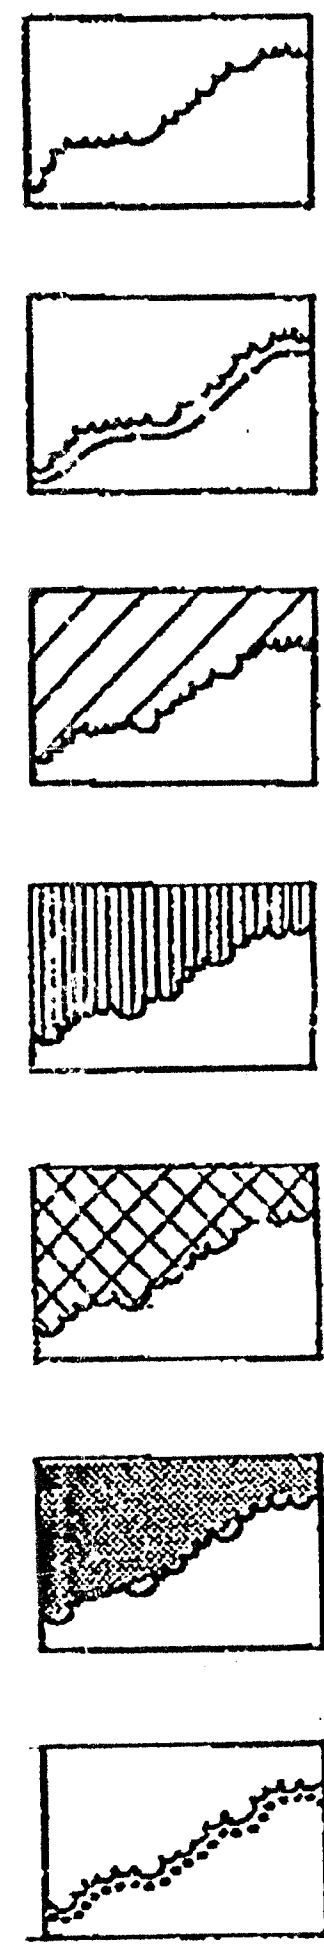

TREE PRESERVATION AREA.

POTENTIAL FUTURE LIMIT OF DISTURBANCE.

POTENTIAL FUTURE RE-FORESTATION.

AFTER TREE REMOVAL.

CURRENTLY PROPOSED RE-FORESTATION.

POTENTIAL FUTURE TREE REMOVAL.

LIMIT OF DISTURBANCE/TREE PROTECTION DEVICE/LINE OF FOOT PRUNING.



PARCEL PROPERTY OWNER
 48 CURTIS P. LITTELL INC.
 51 CLARENCE AND ANNA HICKS
 52 LAWRENCE E. BLACKWELL
 58 LAWRENCE E. BLACKWELL
 60 INGNATIUS QUEEN
 62 INGNATIUS QUEEN
 64 LAWRENCE E. BLACKWELL
 67 ARDELL M. BUTLER

LIBER/FOLIO
 L.8889 / F.476
 L.6311 / F.204
 L.3867 / F.183
 L.3867 / F.183
 L.188 / F.206
 L.173 / F.60
 L.2888 / F.000
 L.4120 / F.814

USE - RESIDENTIAL

Prince George's County Planning Department M.S.C.P.C.			
TREE CONSERVATION PLAN APPROVAL			
Approved by	Date	DRD #	Review for Review
KIPinco	6/30/15	N/A	Staff Level Approval

DATE	DESCRIPTION	BY
6-22-05	Revised Mausoleum Parking & Drive	CJH

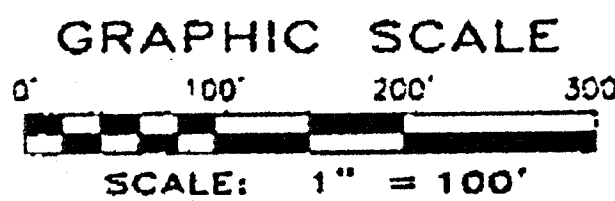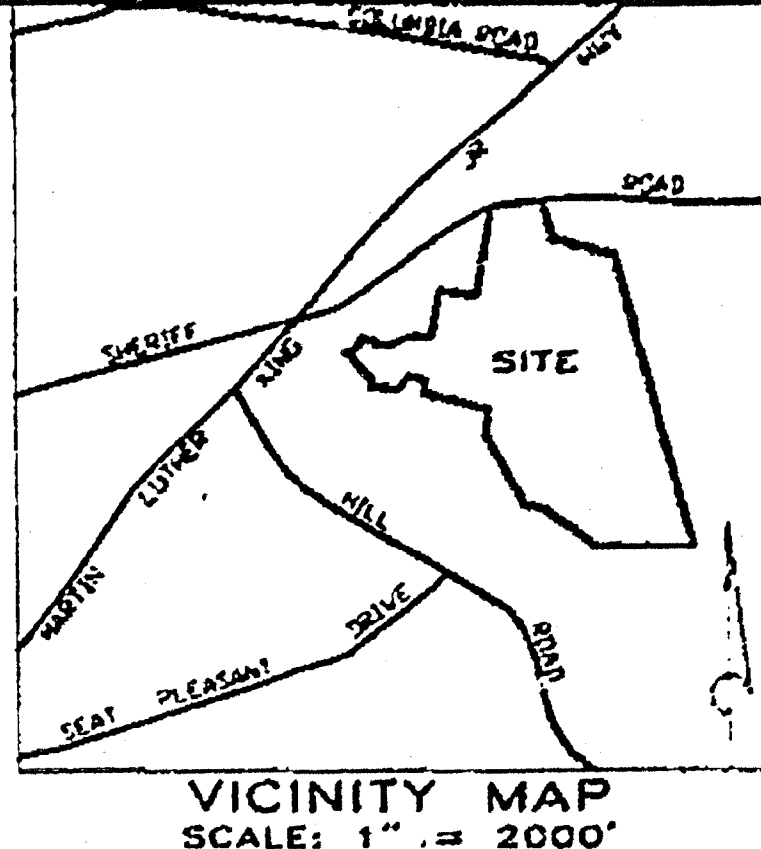


THIS PLAN WAS PREPARED BY:
 JENNIFER BIRD
 KCI TECHNOLOGIES, INC.
 MONITOR QUALIFIED PROFESSIONAL
 (SEPTEMBER 2011)

SIGNATURE: *Jennifer Bird*
 DATE: JUNE 2015

APPROVED PLANS
 TCP2

THE LAND PLANNING & DESIGN GROUP, INC.

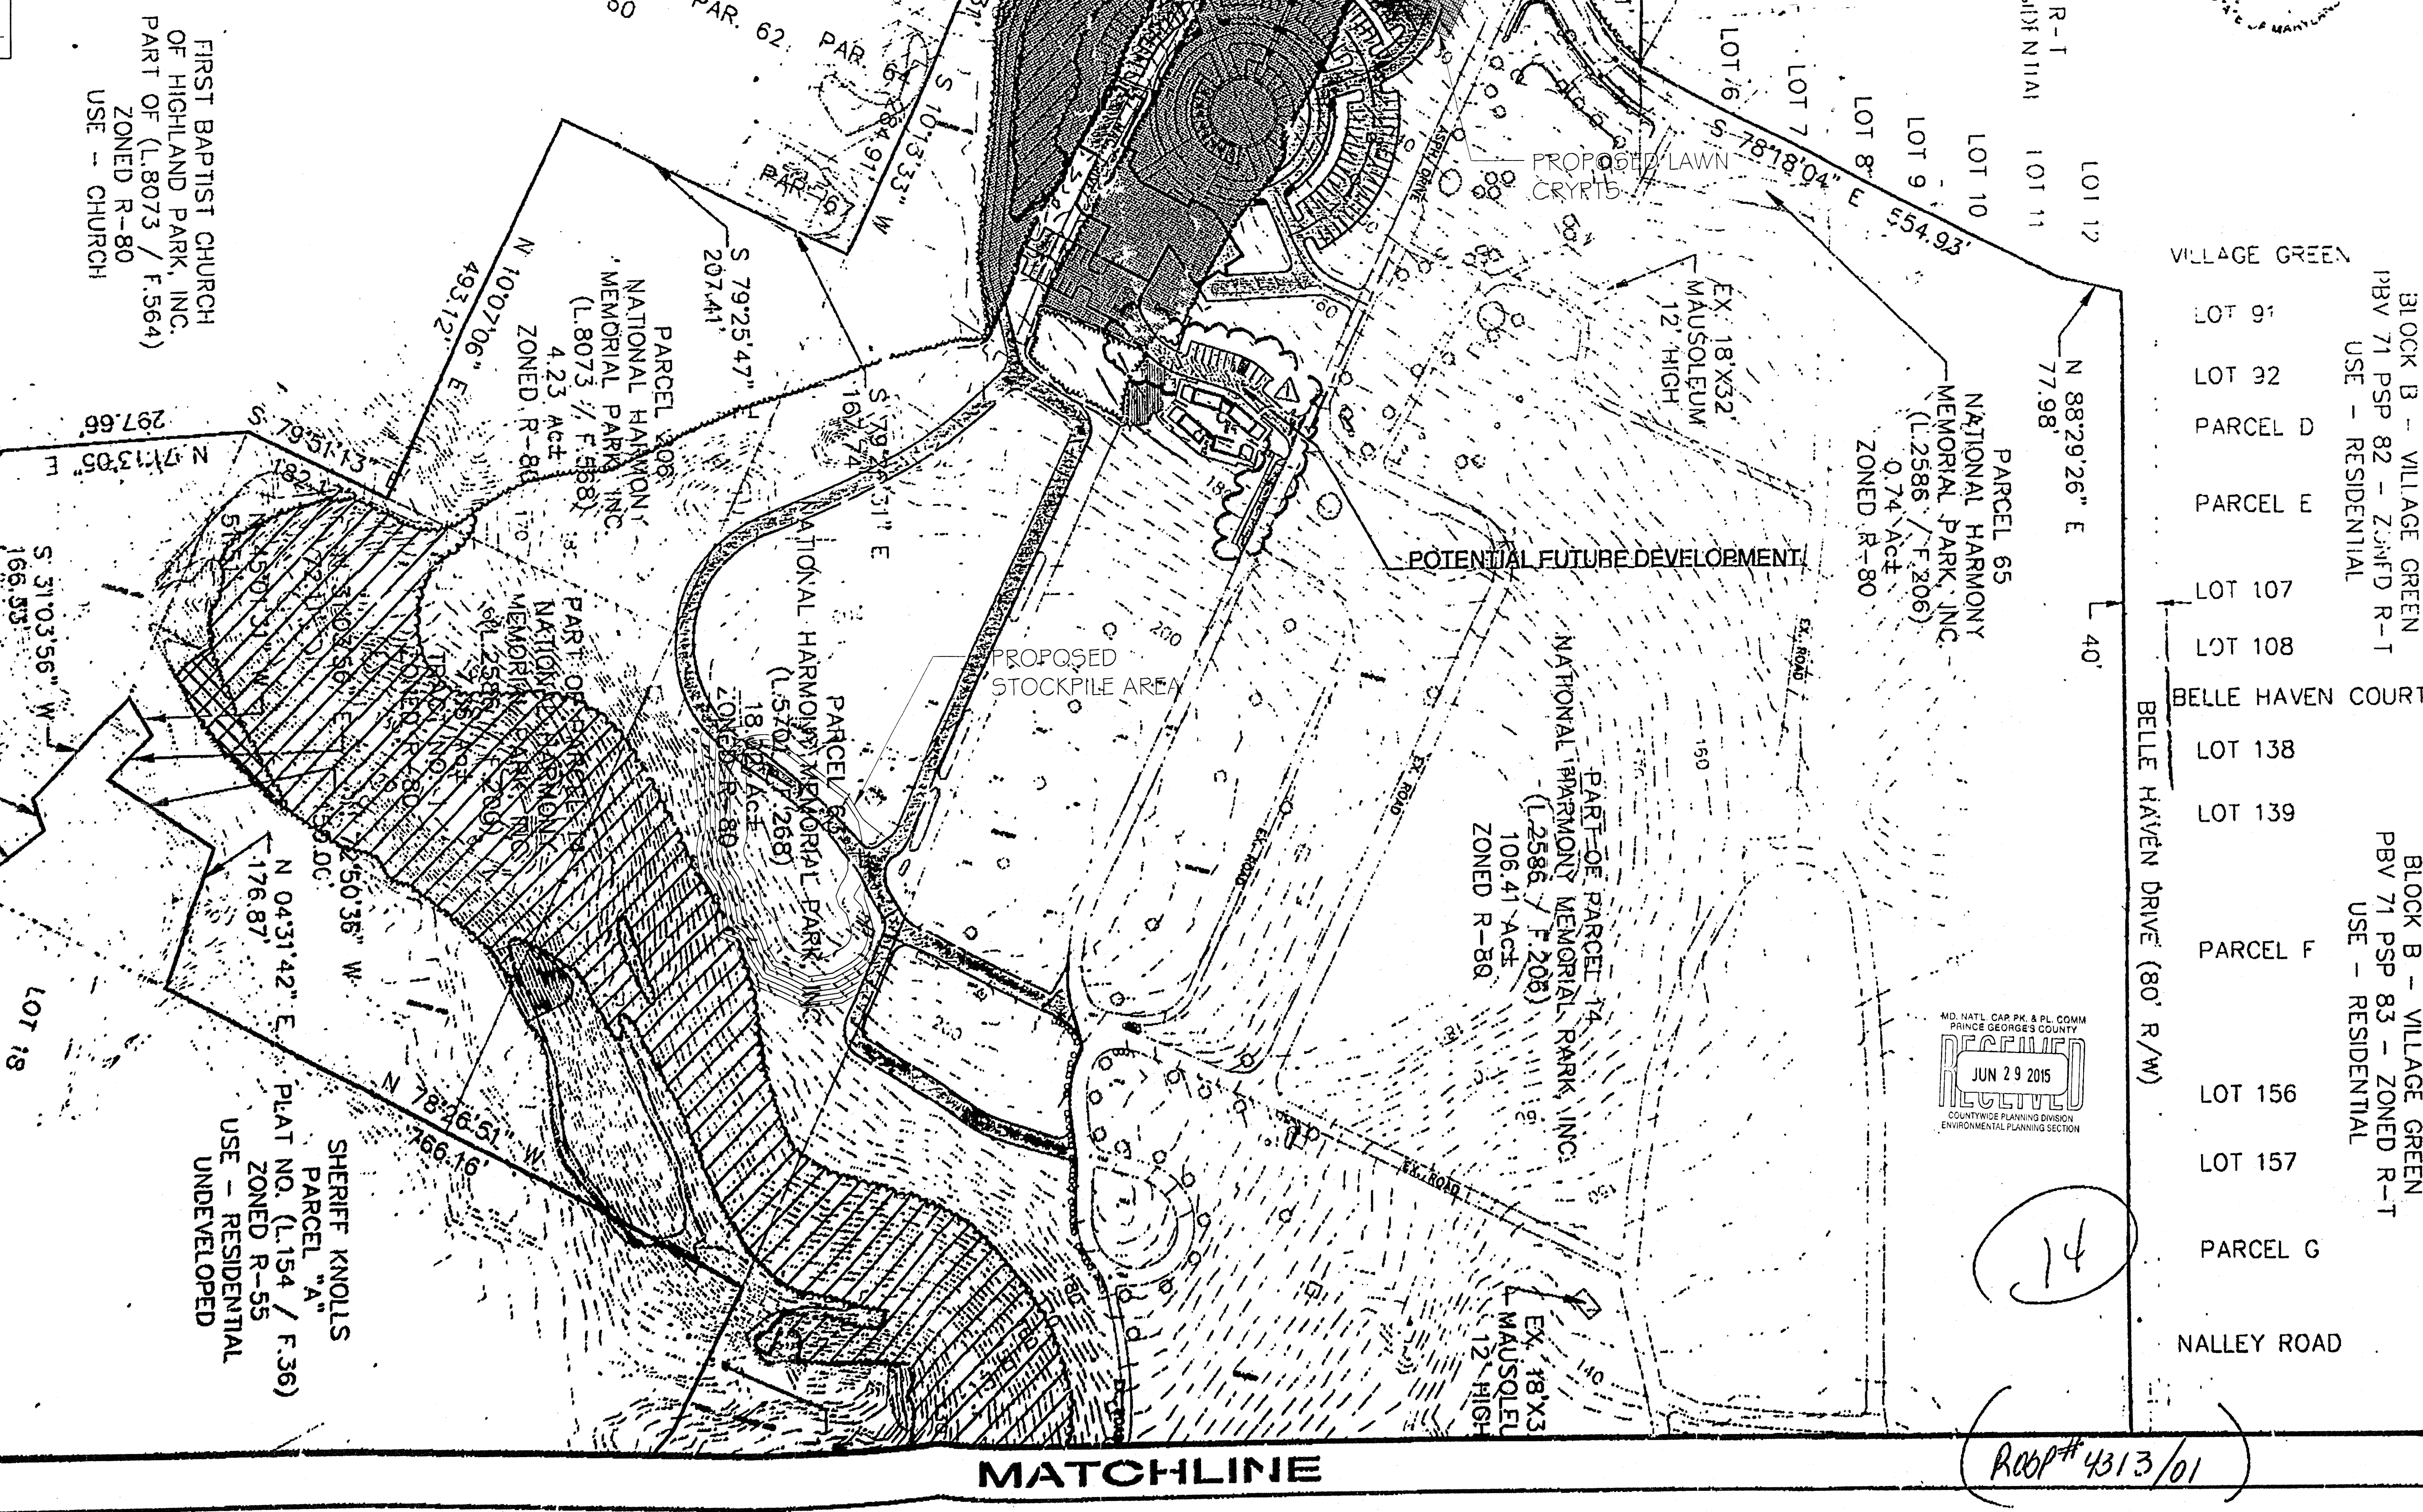


O'CONNELL & LAWRENCE, INC.
 ENGINEERS, SURVEYORS & LAND PLANNERS
 7000 Georgia Avenue, Suite 302, Olney, Maryland 20855
 Tel: (301) 924-4870 • Fax: (301) 924-4872

NATIONAL HARMONY MEMORIAL PARK


TREE CONSERVATION PLAN TYPE 2

OCL REVISIONS


DATE: NOV. 1997
 DES: OWN.
 SCALE: AS SHOWN
 PROJECT/FILE NO. 311-001
 SHEET NO. 1 OF 2

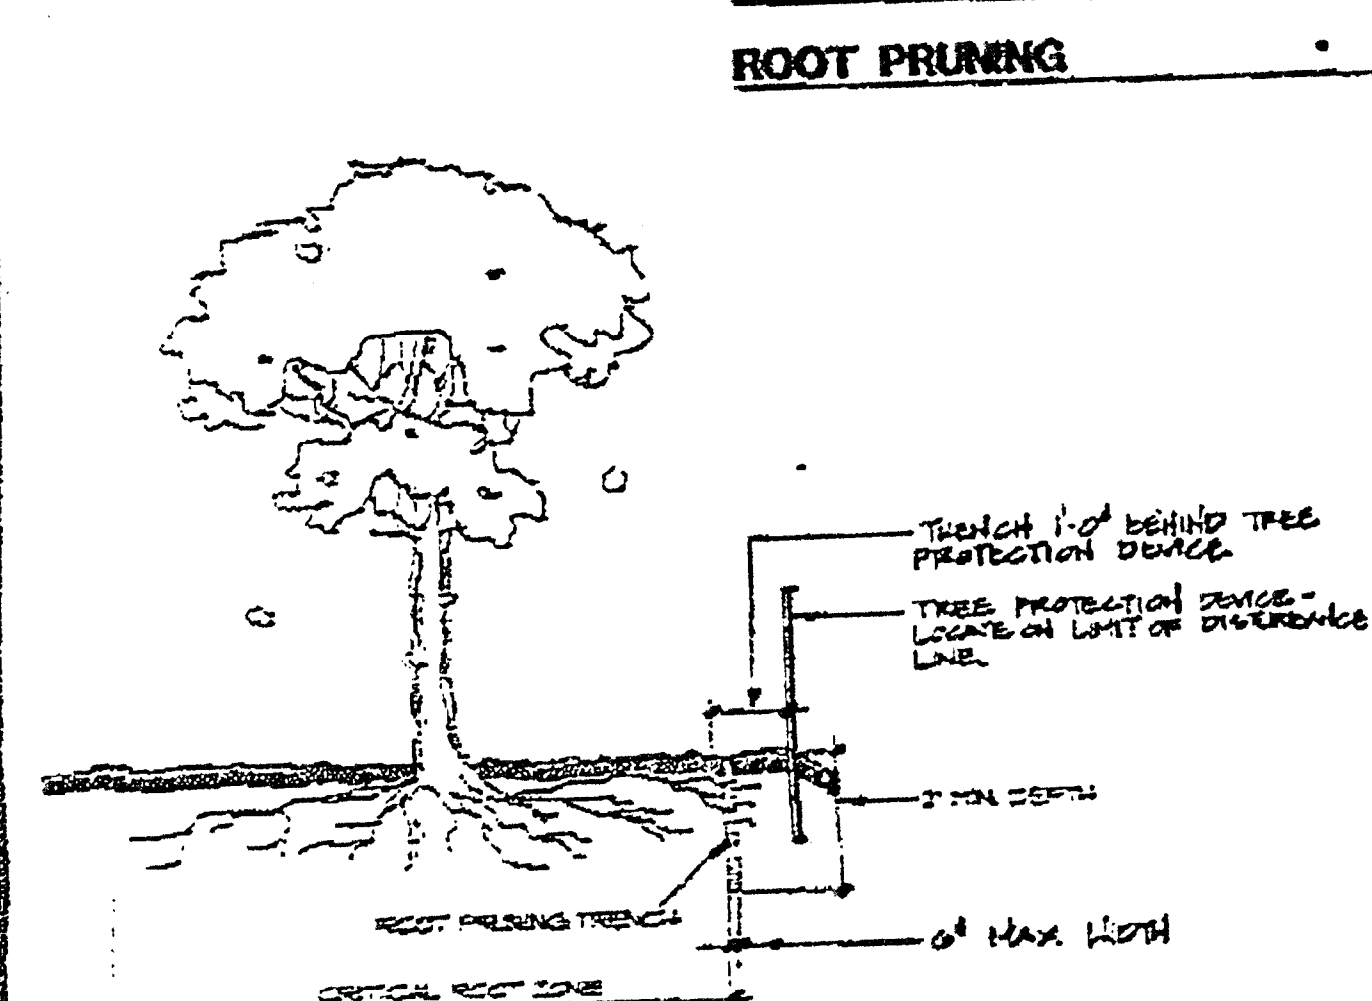

NOTE:
1. Specimen trees all be set as part of the reforestation process.
2. Boundaries of specimen trees should be marked and flagged prior to trenching.
3. Boundaries of specimen trees should be marked and flagged prior to trenching.
4. Trenching should be completed within 10 days of tree removal or with high organic soil.
5. Trenching should be completed using vibratory trenching or other acceptable equipment.

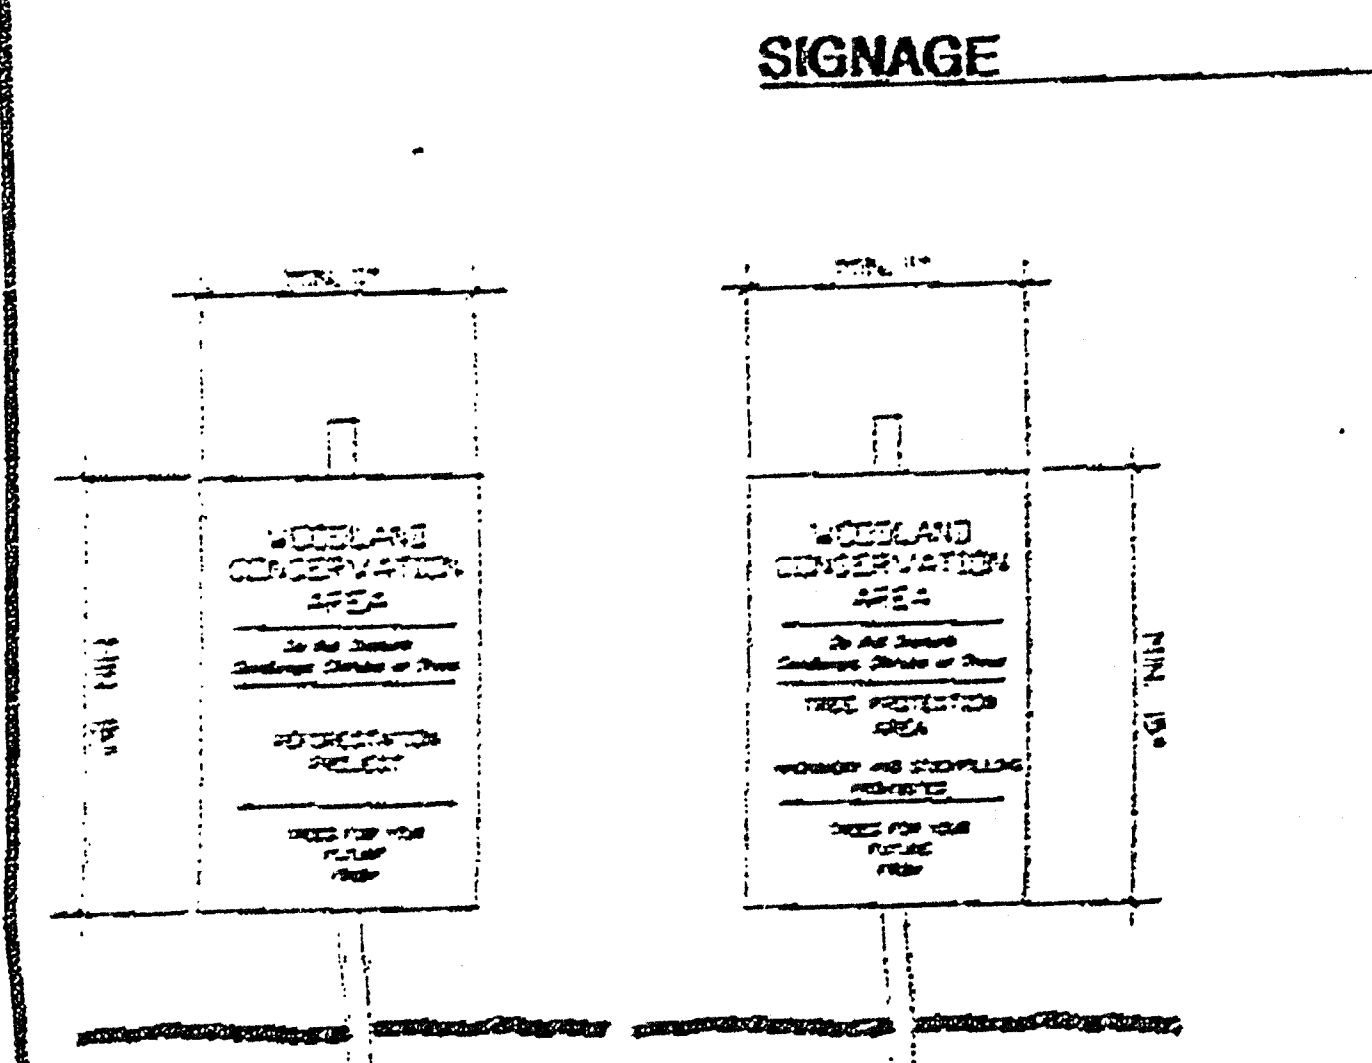


NOTE:
1. Location of signs to trees is indicated.
2. Signs should be clearly visible.
3. Signs should be clearly visible to the right.
4. Signs should be clearly visible to the left.
5. Signs should be clearly visible to the front.

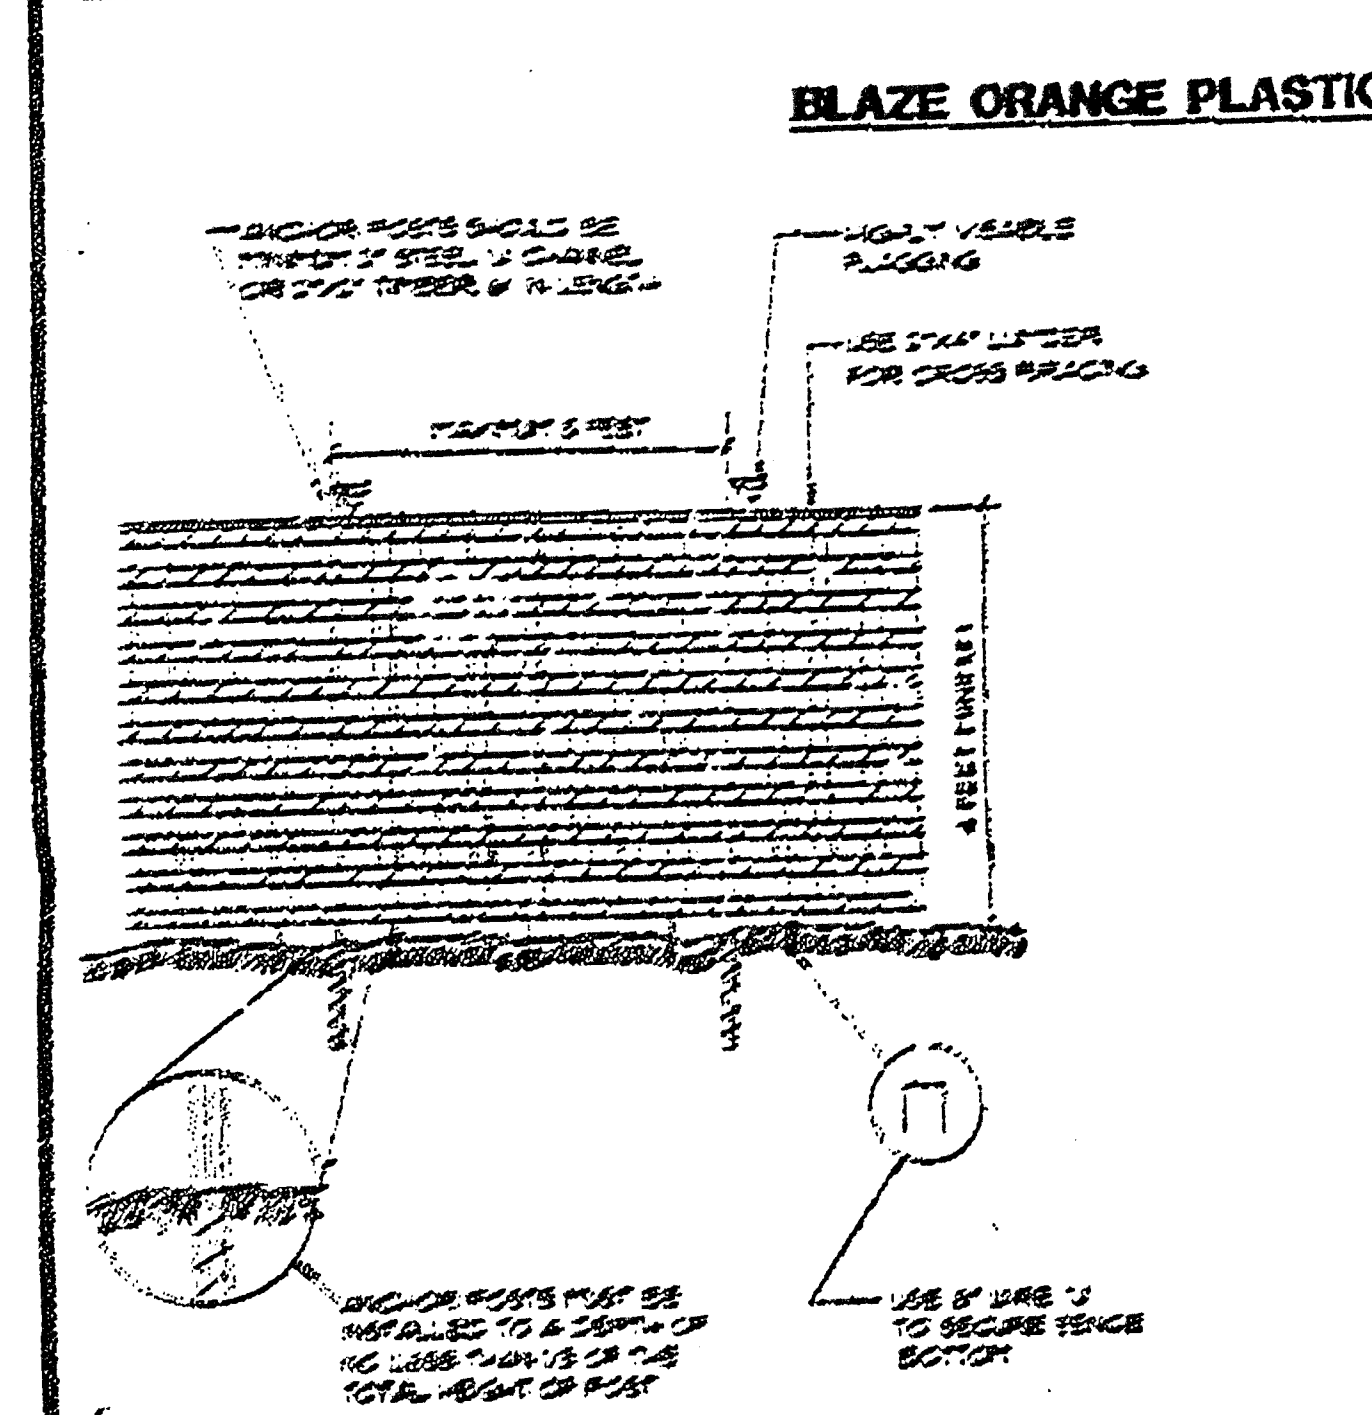

NOTES:
1. The mesh should be set as part of the reforestation process.
2. The mesh should be set as part of the reforestation process.
3. The mesh should be set as part of the reforestation process.
4. The mesh should be set as part of the reforestation process.
5. The mesh should be set as part of the reforestation process.





THE LAND PLANNING & DESIGN GROUP, INC.
10000 WOODBURN DRIVE
SUITE 100
FARMERSVILLE, OHIO 43024
TEL: (614) 425-6111
FAX: (614) 425-6112

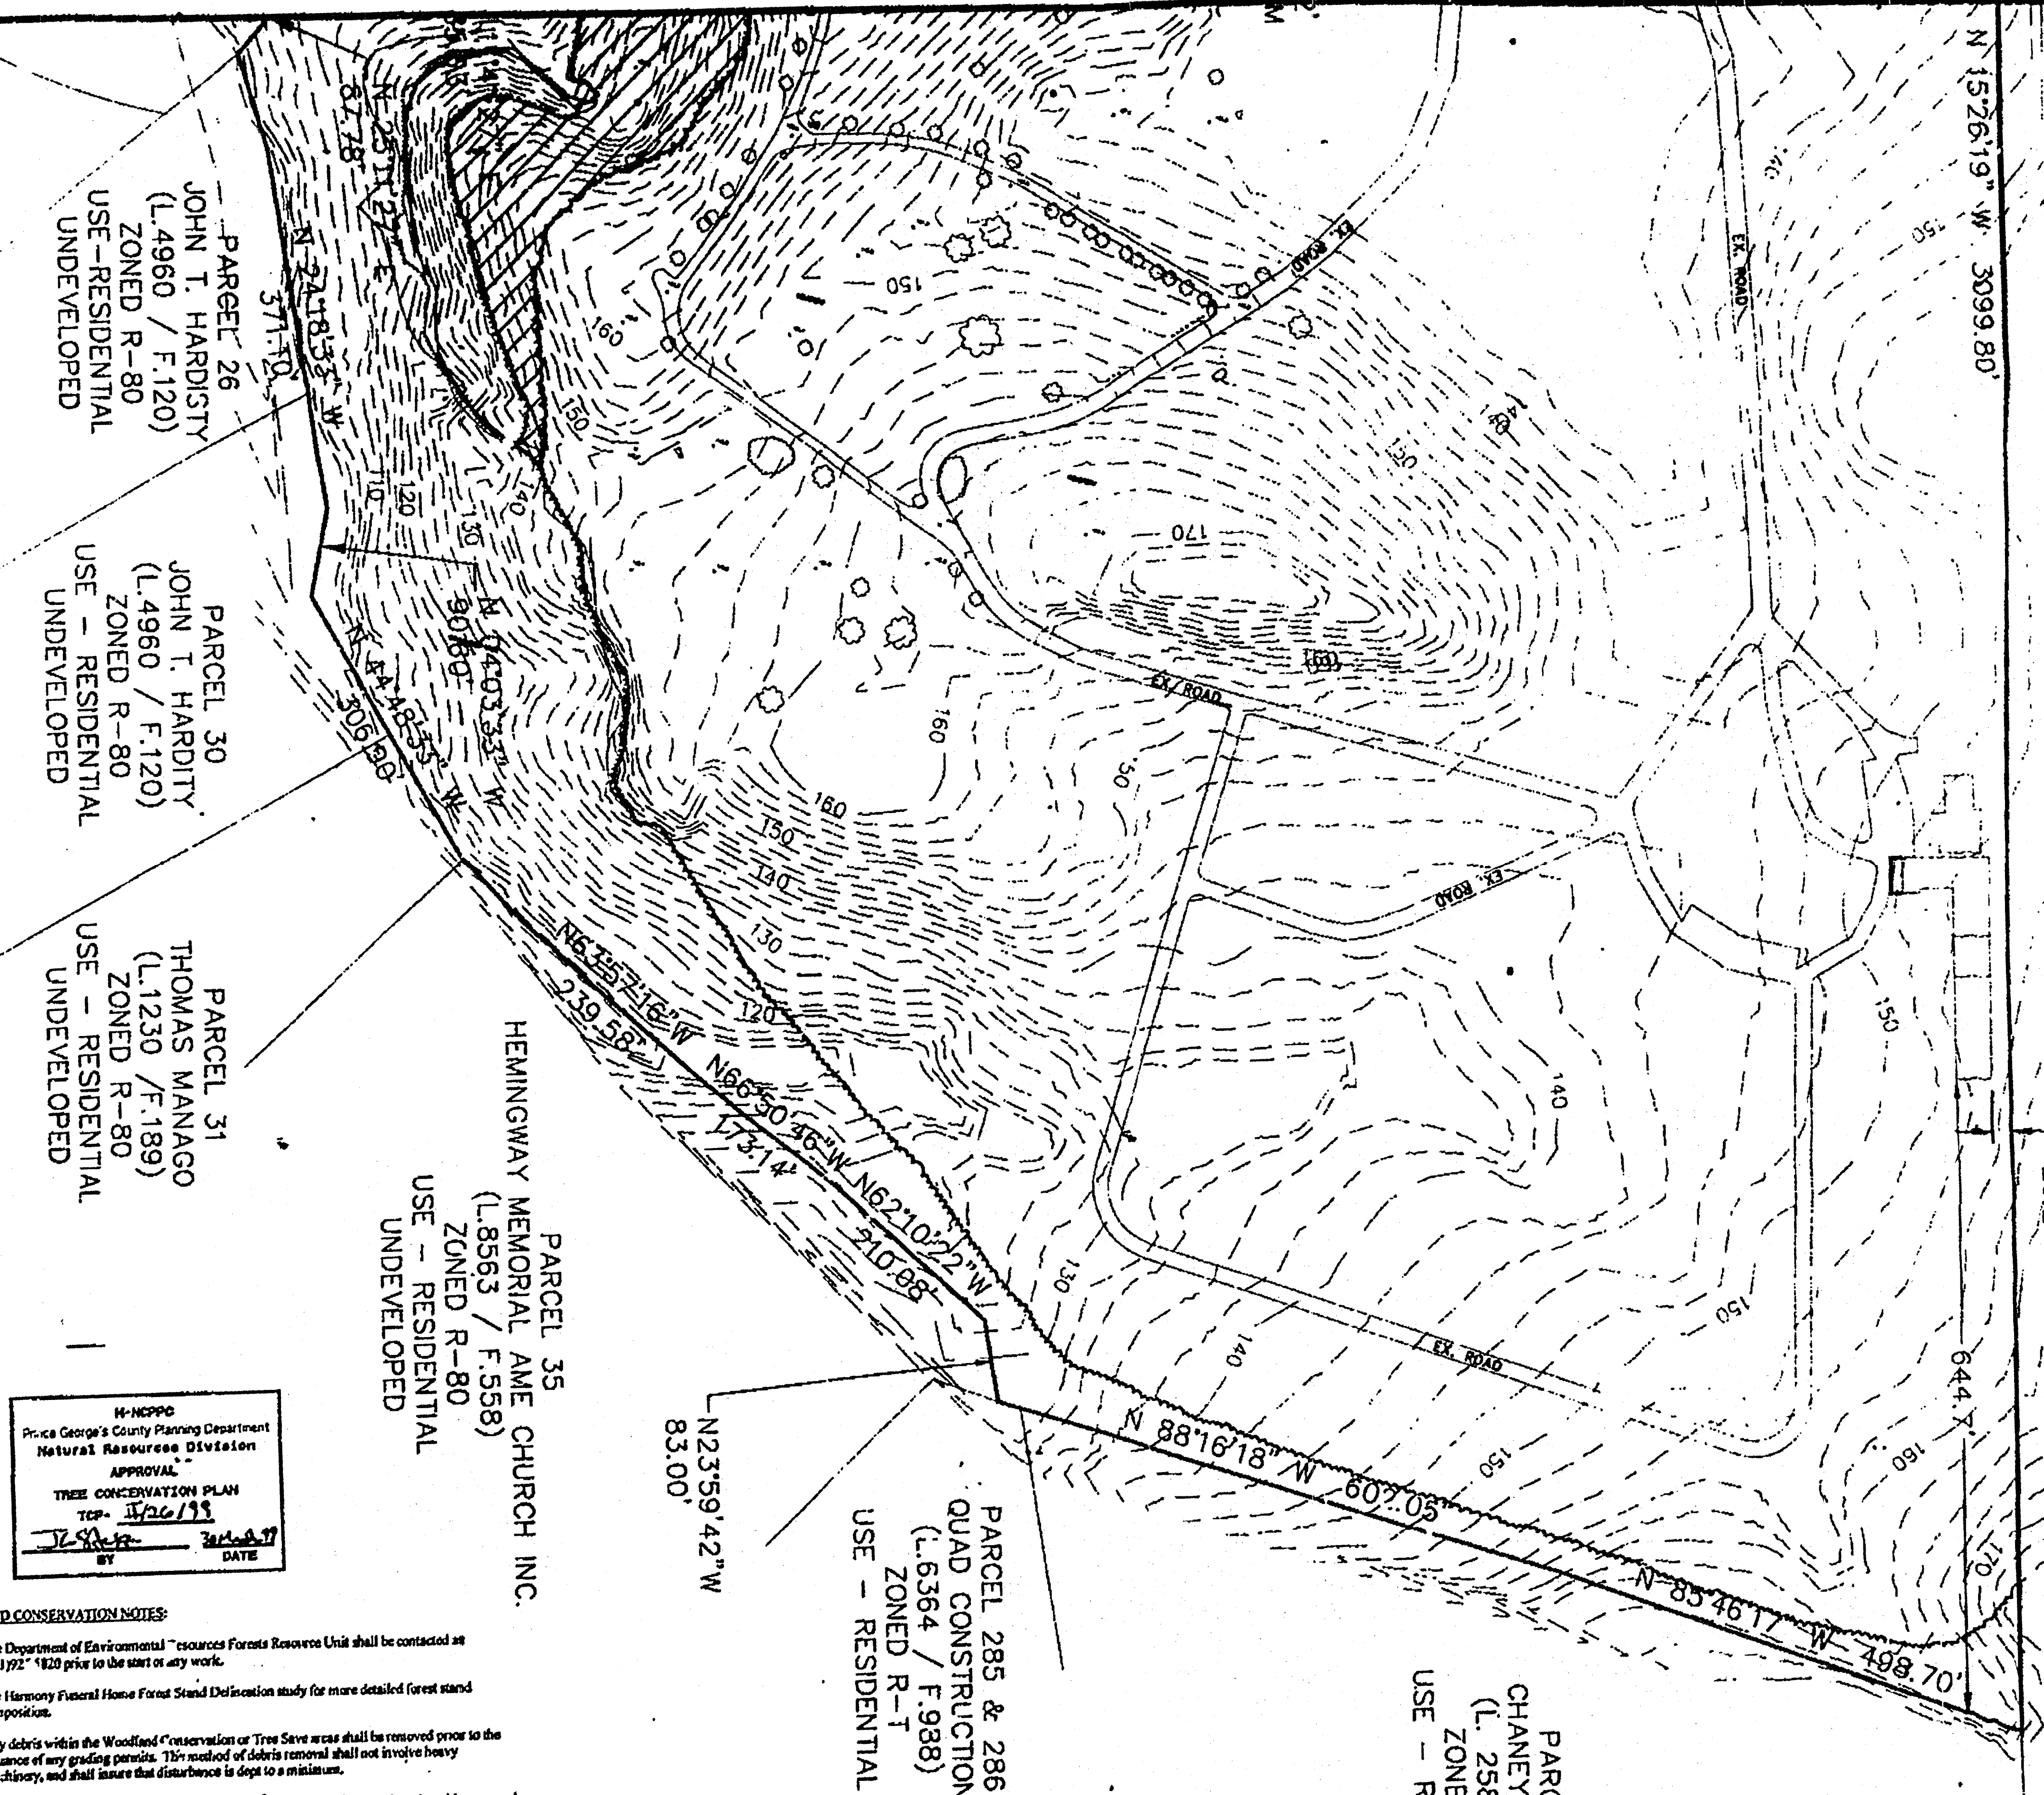

W-10000
Prince George's County Planning Department
Natural Resources Division
APPROVAL
TREE CONSERVATION PLAN
TOP: 1/20/15
BY: [Signature]
DATE: 1/20/15

- WOODLAND CONSERVATION NOTES:**
- The Department of Environmental Resources Forest Reserve Unit shall be contacted at (301) 722-1820 prior to the start of any work.
 - See Harmony Forest Home Forest Stand Delineation study for more detailed forest stand composition.
 - Any debris within the Woodland Conservation or Tree Save areas shall be removed prior to the issuance of any grading permits. This method of debris removal shall not involve heavy machinery, and shall ensure that disturbance is kept to a minimum.
 - Limits of Disturbance will be set and then staked and flagged on site as indicated on this approved TCP II.
 - Disturbed edges of Woodland Conservation or Tree Save areas shall be mulched with 1 to 4 inches of wood chips for a distance of 20 feet inside of the limits of disturbance. Mulch shall be applied without the use of heavy equipment, and without causing damage within the areas. Mulch may be applied prior to the installation of tree protection devices.
 - Roots of all trees within 20 feet of the Limits of Disturbance shall be cut along Limits of Disturbance to a depth of 18 inches using a vibratory plow (cable boring machine) or localized chain trencher prior to installation of tree protection devices.
 - Tree protection will be erected prior to any clearing or grading on the site. Tree protection devices shall be located at the Limits of Disturbance as shown on the TCP II.
 - All Woodland Conservation areas on lots shall be shown as easements on the Final Plat of Subdivision.

- REFORESTATION NOTES:**
- The currently proposed reforestation area shall be composed of 160, 3" high seedlings (0.16 Acre x 1000 seedlings/Acre) from the following list, planted in a random mix of species, located randomly:
 - Fraxinus grandifolia
 - Liriodendron tulipifera
 - Prunus serotina
 - Quercus alba
 - Quercus prinus
 - Quercus rubra
 - Rubus pseudoacacia
 - American Beech
 - Tulip
 - Black Cherry
 - White Oak
 - Chesnut Oak
 - Red Oak
 - Black Locust
 - The Contractor shall guarantee a minimum of 70% survival of the plants for three years from the date of planting. Plants will be field checked at two 3 times during the first 2 years and 2 times during the third year, but not more than once per year, and records shall be kept of survival. Dead plants will be replaced with the same species and size, or larger as originally planted. Contractor will not be liable due to conditions beyond his control, or after the guarantee period.
 - During extensive periods of drought, the Contractor shall be responsible for watering reforestation area.
 - Tree survival will be checked at the end of the guarantee period by the Contractor, recorded, and a copy of the records provided to the owner and the W-10000.
 - The Contractor shall repair any damage which is caused by them during planting and/or inspection. This includes, but is not limited to, damage to houses, roads, paved paths, utilities, or other improvements on private or public property.

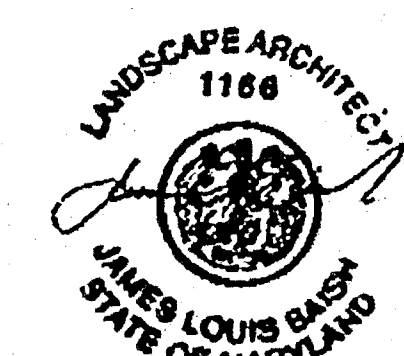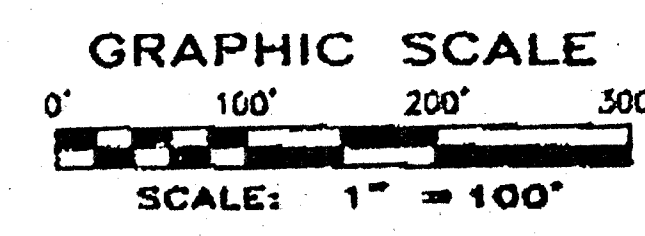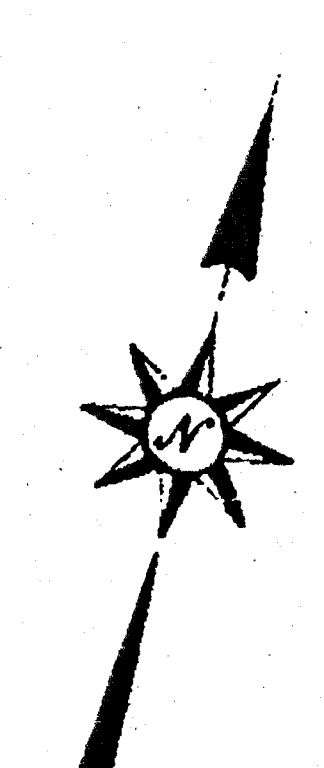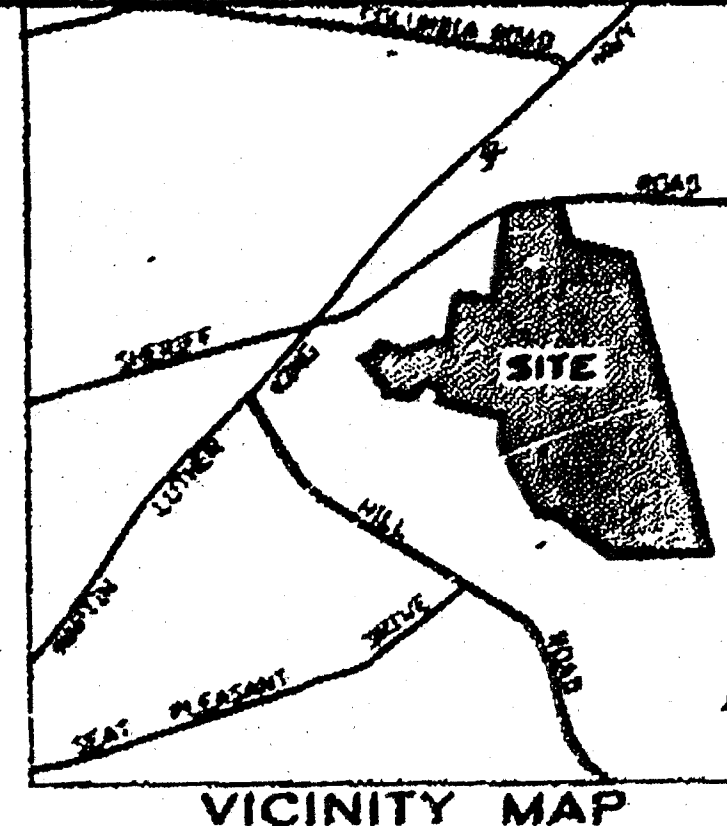

THIS PLAN WAS PREPARED BY:
JENNIFER BIRD
KD TECHNOLOGIES, INC.
MDNR QUALIFIED PROFESSIONAL
(SEPTEMBER 2011)
SIGNATURE: [Signature]
JUNE 2015
DATE

Prince George's County Planning Department, W-10000 Environmental Planning Section TREE CONSERVATION PLAN APPROVAL			
Approved by	Date	DRD #	Reason for Revision
00 JS	3/31/1999	NA	Staff Level Approval
01 GFM	6/30/15	NA	
02			
03			
04			
05			
06			

REVISION OF SITE PLAN
SE4313/01
DWN
311-001
2 OF 2

O'CONNELL & LAWRENCE, INC.
ENGINEERS, SURVEYORS & LAND PLANNERS
17804 Georgia Avenue, Suite 300, Olney, Maryland 20832
Tel: (301) 824-4570 • Fax: (301) 824-4572

NATIONAL HARMONY MEMORIAL PARK
EXISTING SPECIAL EX ZONE #SE 4313

TREE CONSERVATION PLAN TYPE 2

OCL REVISIONS

DATE	NOV. 1997
2/27/98	REVISED TO 1.2
11/14/15	REVISED TO 1.2

DATE: 11/14/15

DATES NOV. 1997
DES. DWN
SCALE: AS SHOWN
PROJECT/FILE NO. 311-001
SHEET NO. 2 OF 2