


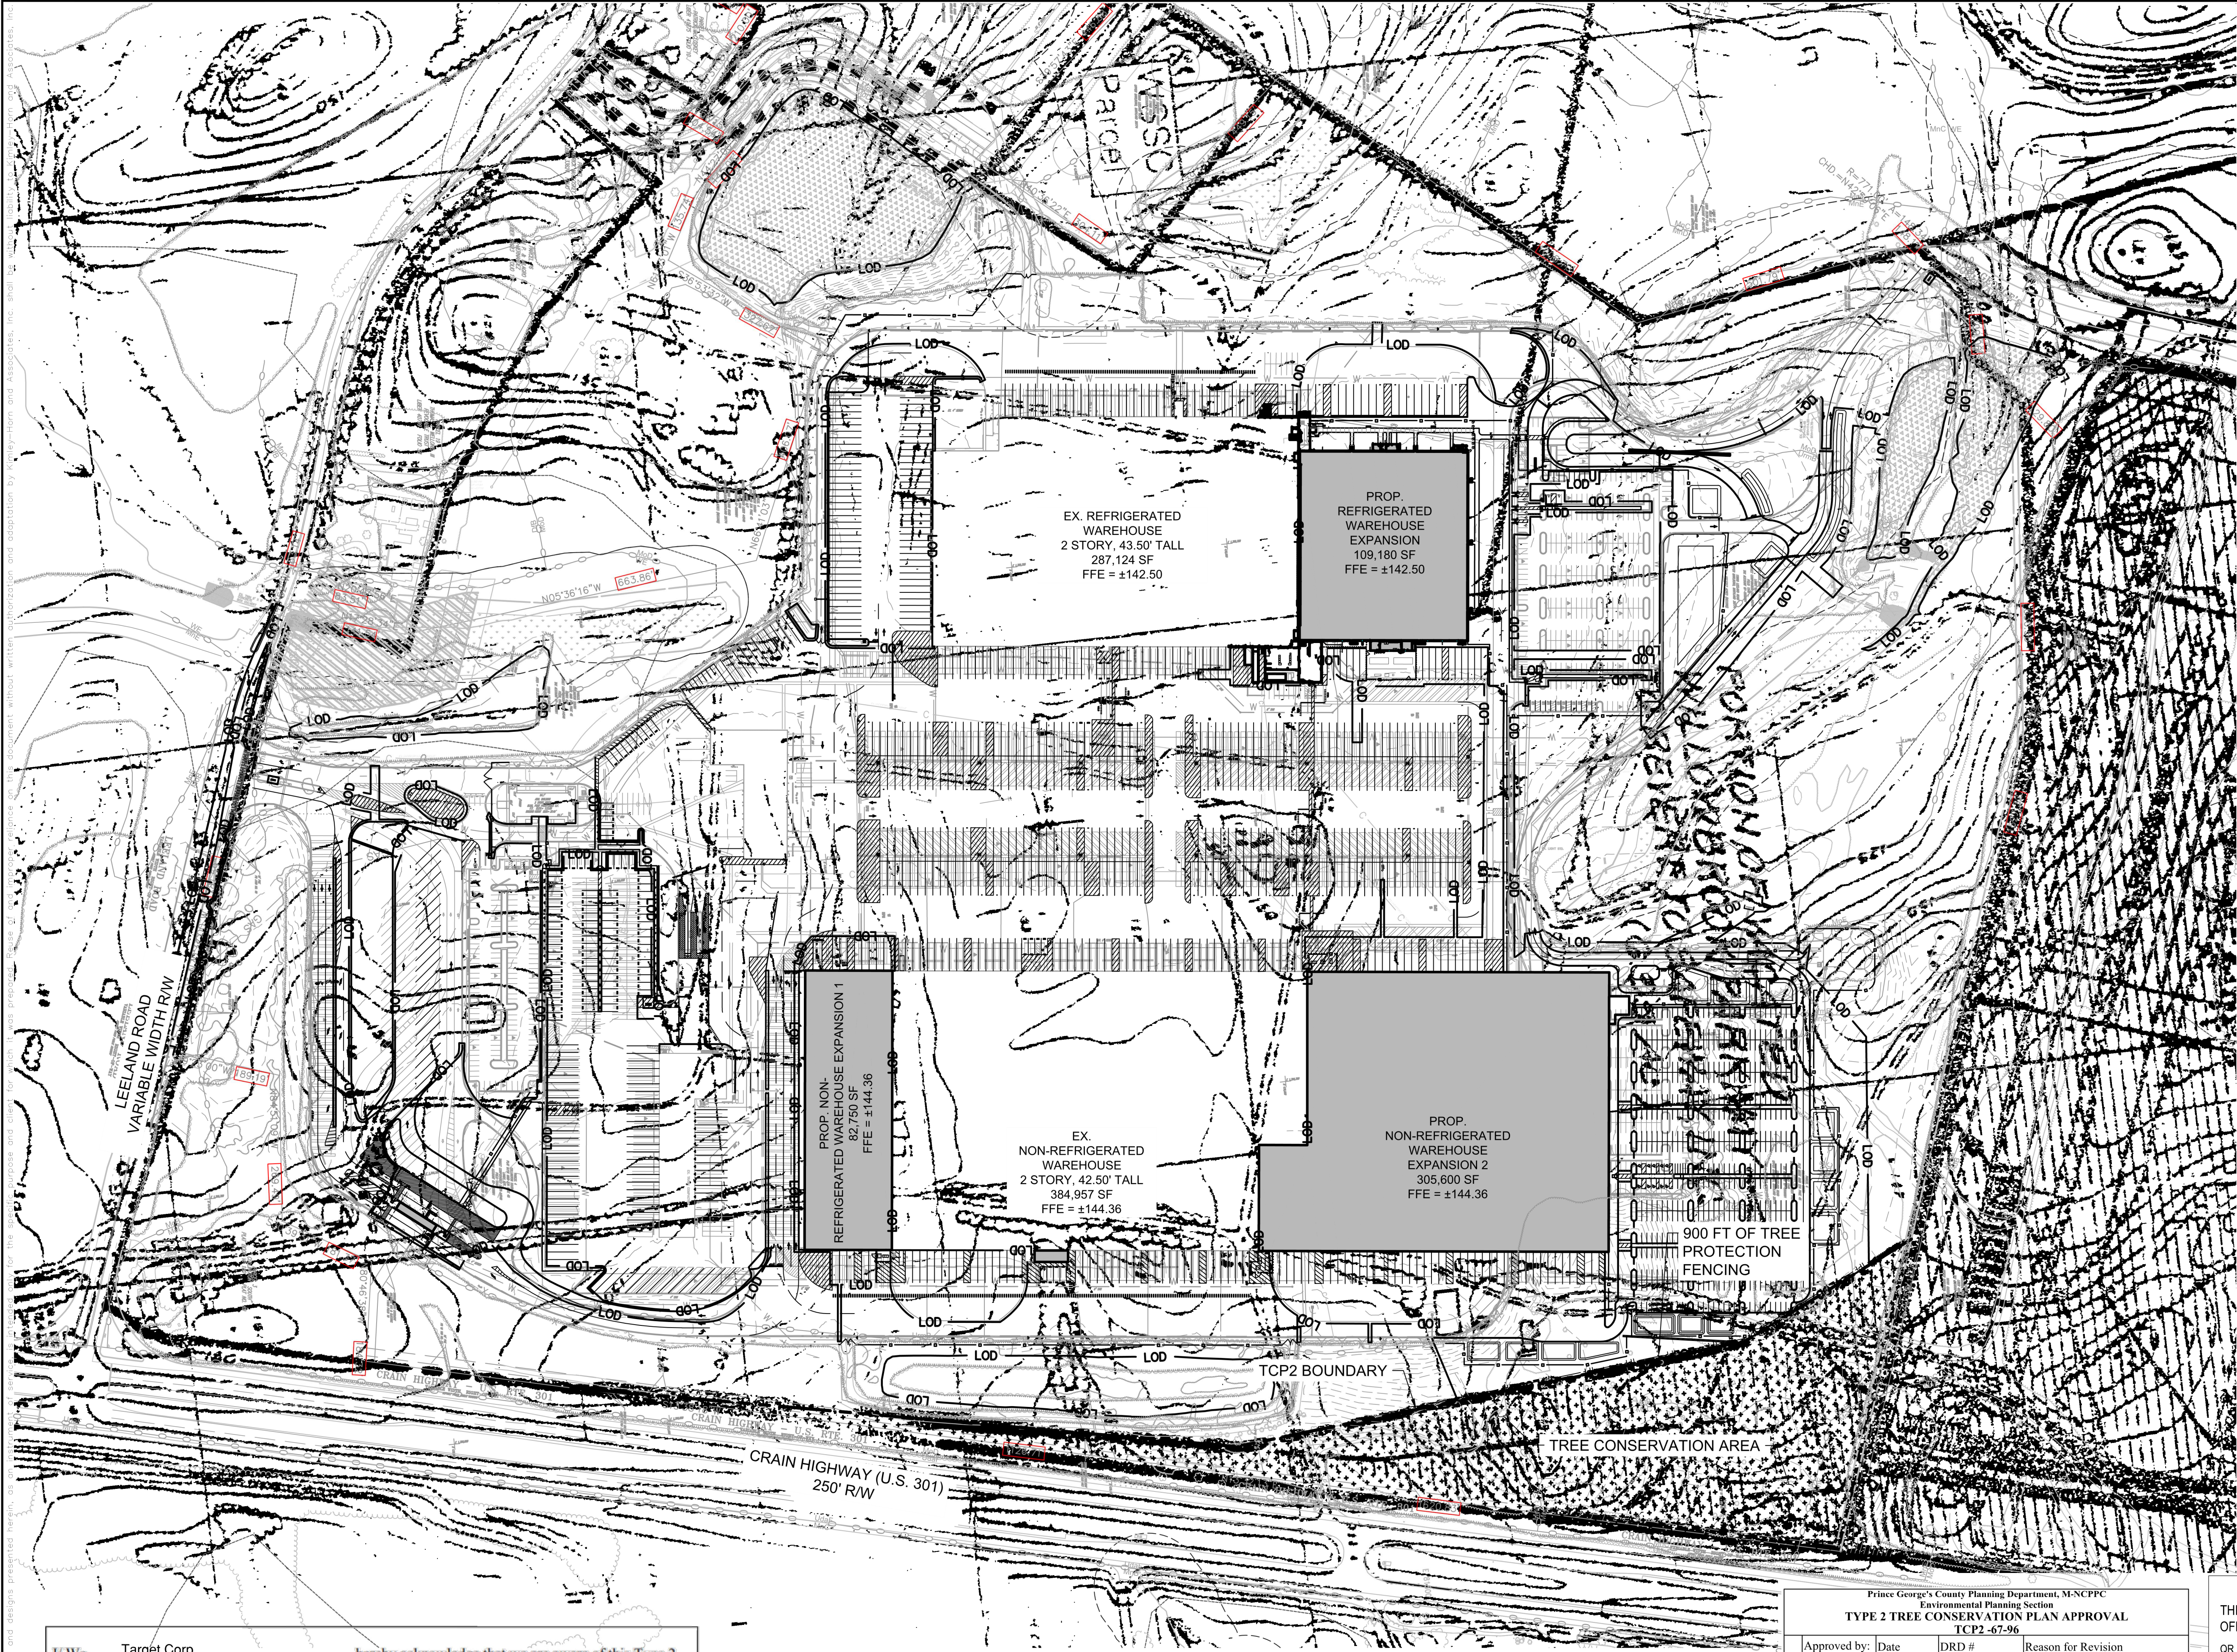

LEGEND

- TCP2 BOUNDARY
- ▨ TREE CONSERVATION AREA

NOTES:


1. THE ORIGINAL APPROVAL OF TCP11-67-96 ACCOUNTED FOR THIS LOT AS BEING CLEARED EXCEPT FOR THE PMA AREAS.

I/We Target Corp. hereby acknowledge that we are aware of this Type 2 Tree Conservation Plan (TCP2) and that we understand the requirements as set forth in this TCP2.

[Signature] Date 5.31.22
Owner or Owners representative

I/We _____ hereby acknowledge that we are aware of this Type 2 Tree Conservation Plan (TCP2) and that we understand the requirements as set forth in this TCP2.

Contract Purchaser Date

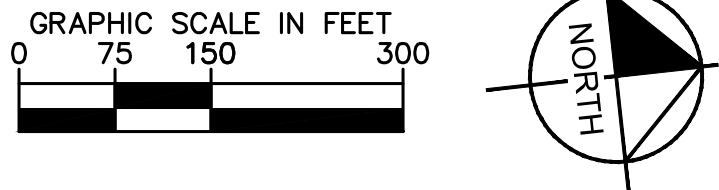

Prince George's County Planning Department, M-NCPPC Environmental Planning Section TYPE 2 TREE CONSERVATION PLAN APPROVAL TCP2-67-96			
Approved by:	Date	DRD #	Reason for Revision
00	JPM	7/31/1996	
01	JPM	12/31/2001	
02	JPM	12/18/2003	
03	JPM	9/27/2005	
04	KIF	8/25/2006	
05	KIF	3/14/2012	
06	KIF	12/11/2013	
07	KIF	1/12/2021	
08	MAR	6/30/2021	SDP-2001
09	MAR	11/9/21	SDP-9710-02
10	MAR	6/14/22	SDP-8509-05
11	Mary Lee	6/29/22	SDP-9719-03

THIS BLOCK IS FOR OFFICIAL USE ONLY

OR label certifies that this plan meets the conditions of final approval by the Planning Board, its designee or the District Council.

M-NCPPC APPROVALS


PROJECT NAME: TARGET UPPER MARLBORO

PROJECT NUMBER: SDP-9710-03

For Conditions of Approval see Site Plan Cover Sheet or Approval Sheet
Revision numbers must be included in the Project Number

Kimley»Horn

© 2020 KIMLEY-HORN AND ASSOCIATES, INC.
1800 PORTER ST. SUITE 401, BALTIMORE, MD 21230
PHONE: 443-743-3470
WWW.KIMLEY-HORN.COM

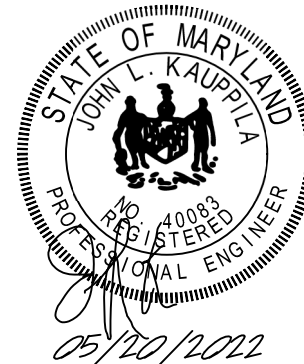

PROFESSIONAL CERTIFICATION: I HEREBY CERTIFY THAT THESE DOCUMENTS WERE PREPARED OR APPROVED BY ME, AND THAT I AM A FULLY LICENSED PROFESSIONAL ENGINEER UNDER THE LAWS OF THE STATE OF MARYLAND.
LICENSE NO. 40083
EXPIRATION DATE 09/30/22

KHA PROJECT 11077000
DATE 05/20/2022
SCALE AS SHOWN
DESIGNED BY JHA
DRAWN BY JSA
CHECKED BY JLK

TCP OVERLAY PLAN

TARGET
15900 LEELAND ROAD
UPPER MARLBORO, MD 20774
TARGET CO.
1000 NICOLLET MALL, MINNEAPOLIS, MN 55403
UPPER MARLBORO

SHEET NUMBER
C500

No.	REVISIONS	DATE	BY

