


WOODLAND PRESERVATION
TREE SAVE AREA=
0.33 AC.

 


CAPITOL DEVELOPMENT DESIGN, INC.
ENGINEERS - PLANNERS - SURVEYOR'S

5010 SUNNYSIDE AVENUE - SUITE 200 - BELTSVILLE, MD 20705
OFFICE (301) 982-1781
FAX (301) 982-1994

RIVERGATE ESTATES—PHASE II
 LOTS 24-28, BLOCK "A", LOTS 15-18, BLOCK "B"
 P.B. REP194, P.NO. 72
 PISCATAWAY (5th) ELECTION DISTRICT
 PRINCE GEORGE'S COUNTY, MARYLAND

TCP =

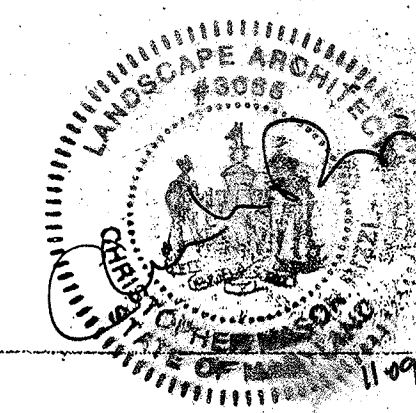

OWNER/DEVELOPER:

Pumpkin, LLC, A Maryland Limited Liability Co
10451 Twin Rivers Road # 240
Columbia, MD 21044
Tel: (410) 740-9863
Michael Carnock, Managing Member

M-NCPPC	
Prince George's County Planning Department	
Environmental Planning Section	
APPROVAL	
TREE CONSERVATION PLAN	
TCPH / 76 / 02	
Approved by	Date
01 J. L. Shaw	12/2/02
02 J. L. Shaw	12/3/02
03 J. L. Shaw	2/18/03
04	
05	

MD. NAT'L CAP. PK. & PL. COM. REVISIONS
PRINCE GEORGE'S COUNTY
FEB 17 2011
30-04 Worksheet corrected
to match ind. for char.
Area of woodland revised
to match amended F.S.D. g
14-11 Revised WG
Spec SMC Area for
Lots 17, 18, 24 & 25
COUNTYWIDE PLANNING DIVISION
ENVIRONMENTAL PLANNING SECTION

DATE: AUGUST, 2002	
DWN. SFP	CHECKED GB
SCALE: 1"=30'	
PROJECT/FILE NO. 00045	
SHEET NO. 1 OF 6	


SHEET 1 OF 6						
LOT #	BLOCK	LOT AREA(AC)	AREA CLEARED	AREA OF W.P. TREE SAVE	AREA OF REFORESTATION	AREA OF TREE SAVE(NOT INCLUDED)
18	B	0.76	0.38	0.39	0.0	0.0
17	B	0.69	0.33	0.26	0.0	0.0
16	B	0.69	0.56	0.10	0.0	0.0
15	B	0.70	0.25	0.11	0.0	0.0
24	A	0.72	0.16	0.33	0.0	0.05
25	A	0.91	0.16	0.34	0.0	0.06
26	A	0.76	0.26	0.36	0.0	0.04
27	A	0.70	0.25	0.25	0.0	0.09
28	A	0.70	0.42	0.33	0.0	0.04

ALL CHANGES MADE AFTER 10-30-09 ARE THE RESPONSIBILITY OF GF

GREENMAN-PEDERSEN, Inc.
ENGINEERS, ARCHITECTS, PLANNERS, CONSTRUCTION ENGINEERS & INSPECTORS

GPI 10977 GUILFORD ROAD ANNAPOLIS JUNCTION, MD 20701
WASH. (301) 470-2772 BALT. (410) 880-3055
FAX: (301) 490-2649 www.gpinet.com

MISS. UTILITY
FOR LOCATION OF UTILITIES CALL 1-800-257-7777
48 HOURS IN ADVANCE OF ANY WORK IN THE VICINITY

 


Scale 1" = 30'

WOODLAND PRESERVATION
TREE SAVE AREA=
0.53 AC.

REFOREST
0.65 AC.

SHEET 3 OF 6					
LOT #	BLOCK	LOT AREA(AC)	AREA CLEARED	AREA OF TREE SAVE	AREA OF REFORESTATION SAVE(NOT INCLUDED)
34	A	1.15	0.74	0.33	0.75
36	A	2.29	0.84	0.78	0.30
24	B	1.22	0.46	0.43	0.0
25	B	1.82	0.68	1.12	0.0

WOODLAND PRESERVATION
TREE SAVE AREA=
0.78 AC.

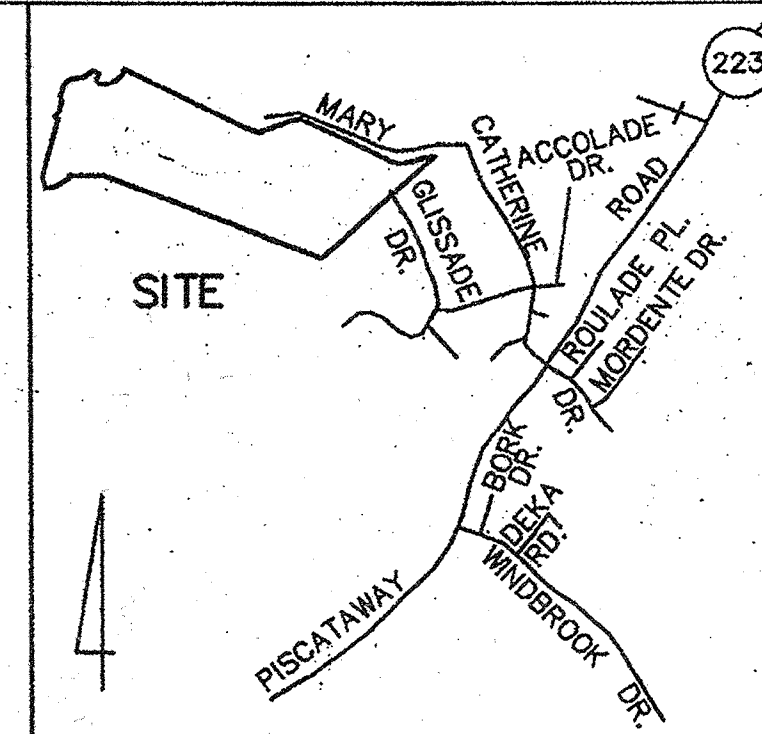

VICINITY MAP
SCALE: 1"=2000'


CAPITOL DEVELOPMENT DESIGN, INC.
ENGINEERS - PLANNERS - SURVEYOR'S
5010 SUNNYSIDE AVENUE - SUITE 200 - BELTSVILLE, MD 20705
OFFICE (301) 982-1781

RIVERGATE ESTATES-PHASE II
LOTS 34-36, BLOCK "A", LOTS 24 & 25, BLOCK "B"
P.B. REP194, P. NO. 74
PISCATAWAY (5th) ELECTION DISTRICT
PRINCE GEORGE'S COUNTY, MARYLAND

TCP II

REVISIONS
1-30-02, Worksheet revised to match final survey and corrected to show 1-14-11 Revised W.C. Tree Save Area for Lots 24, 25 & 36

DATE: AUGUST, 2002
DWN: SFP CHECKED: GB
SCALE: 1"=30'
PROJECT/FILE NO: 00045
SHEET NO: 3 OF 6

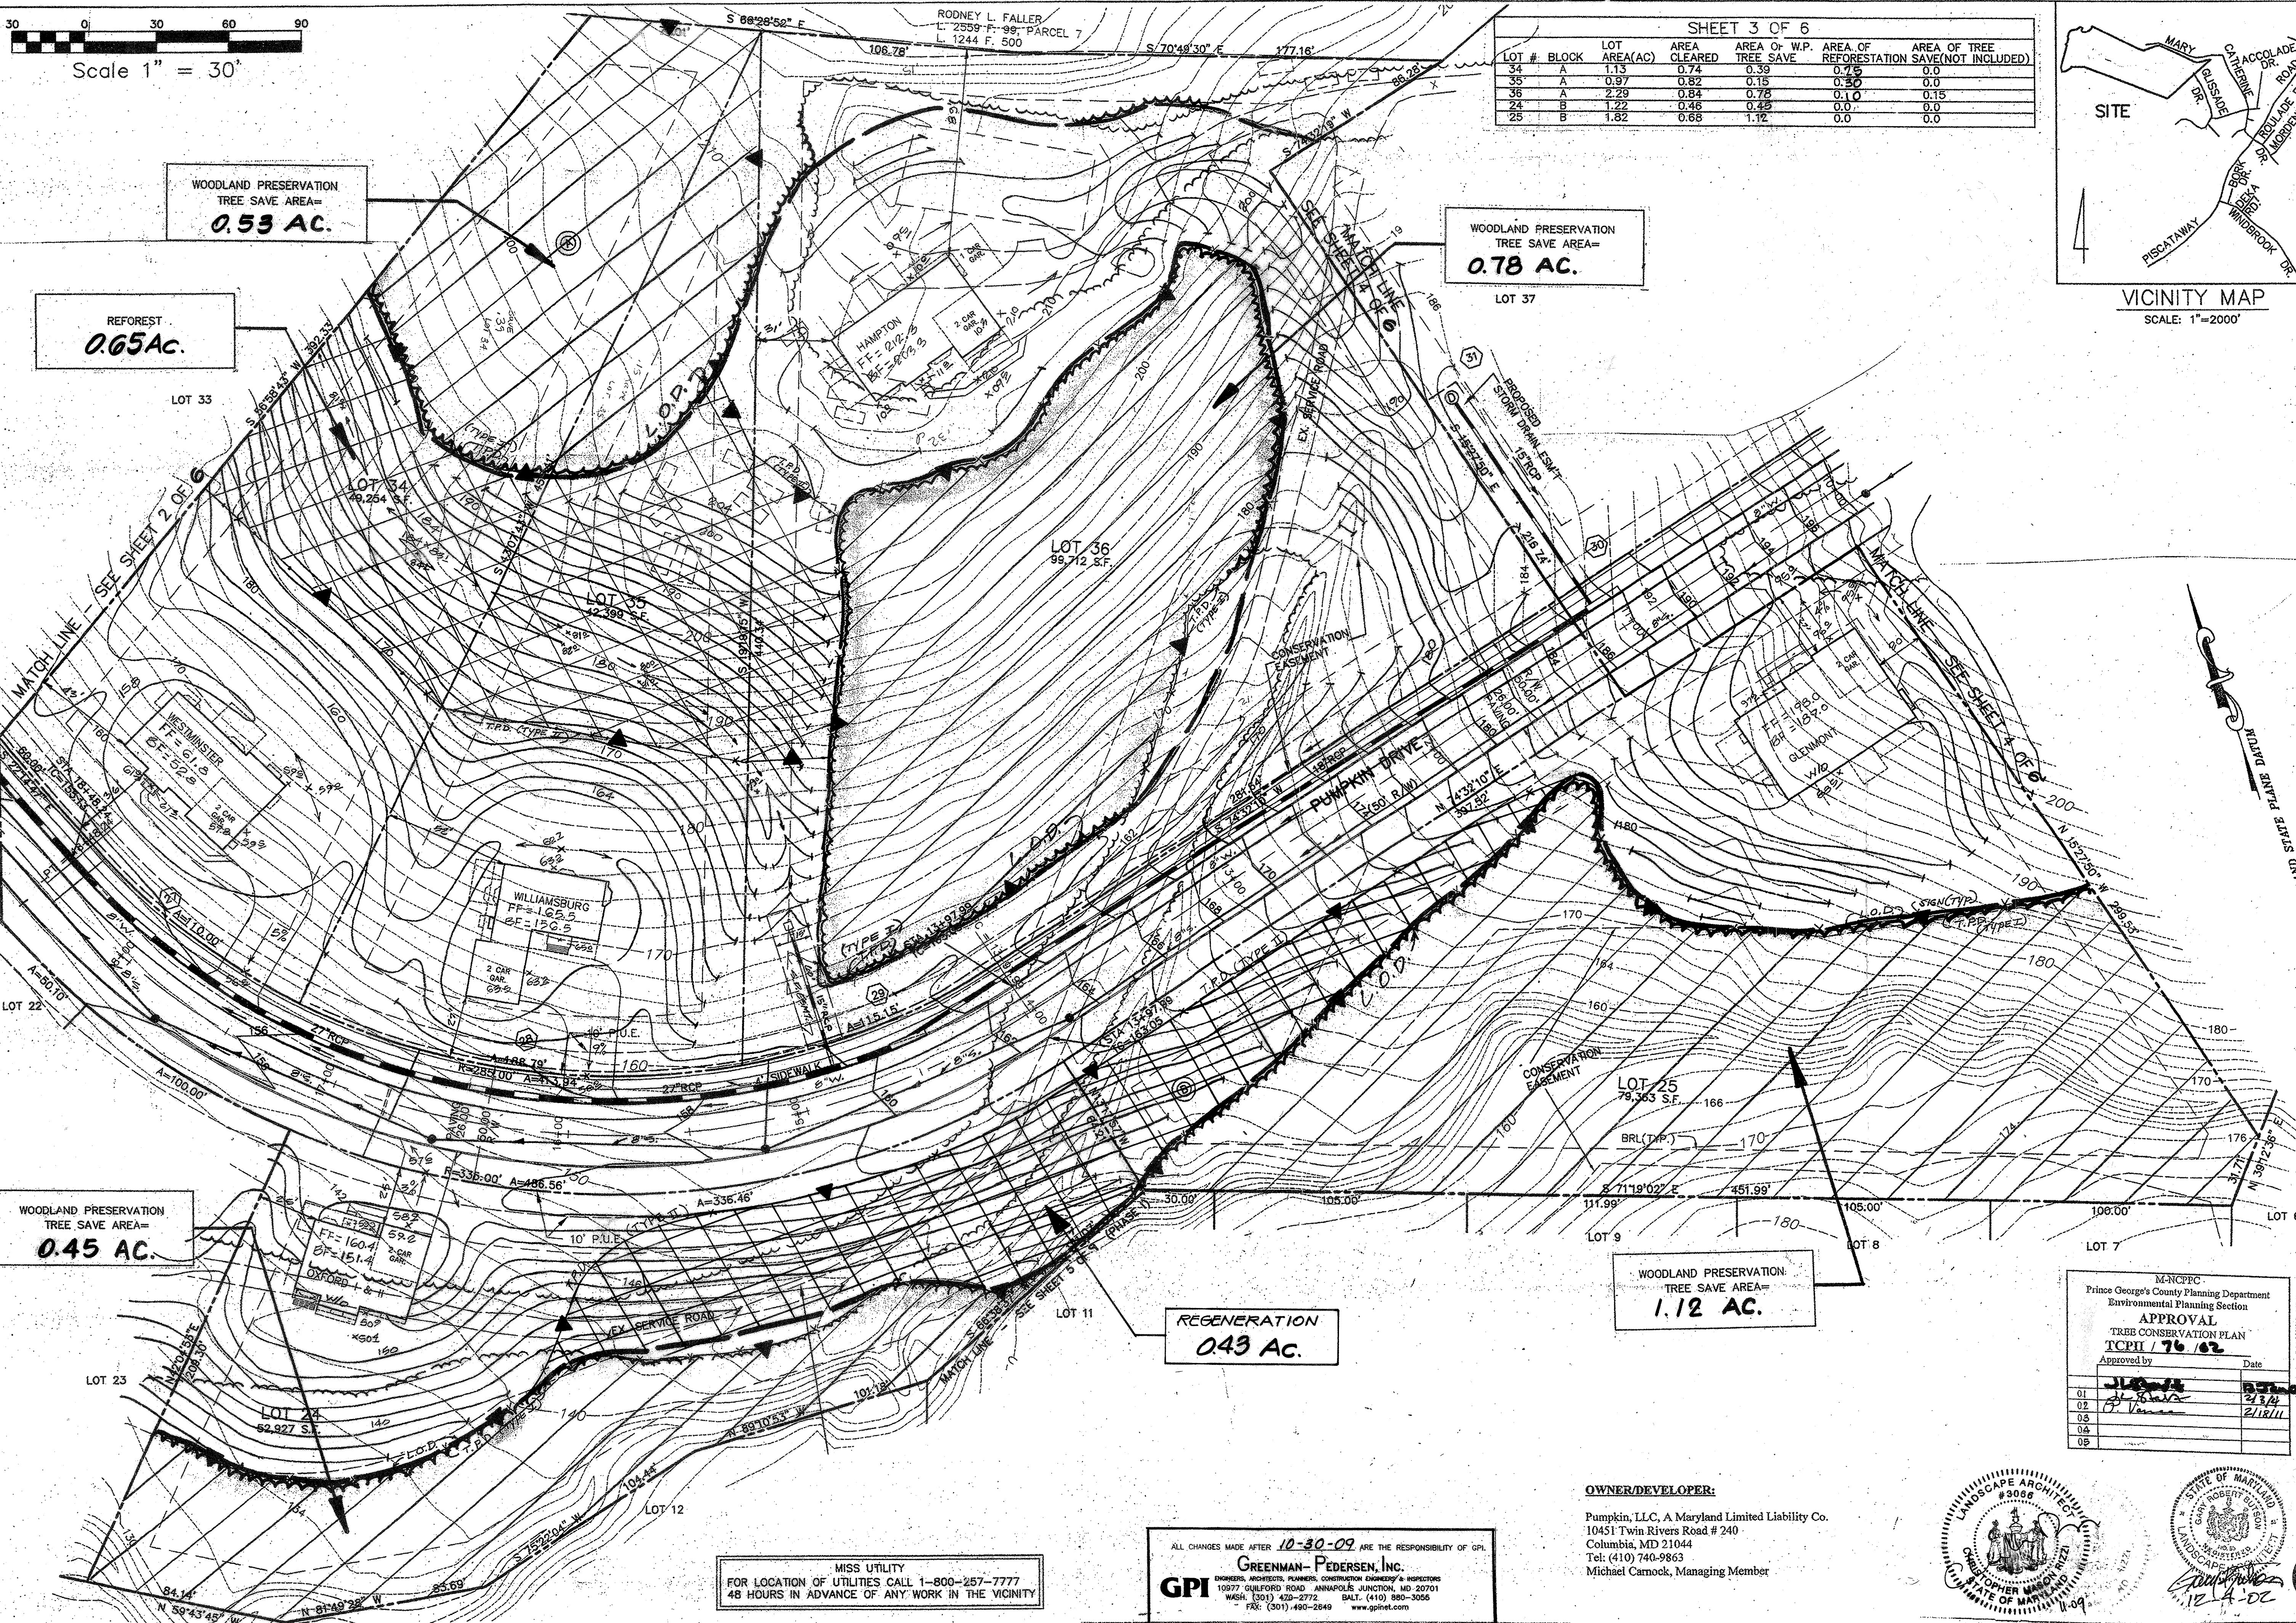

WOODLAND PRESERVATION
TREE SAVE AREA=
0.45 AC.


REGENERATION
0.43 AC.

WOODLAND PRESERVATION
TREE SAVE AREA=
1.12 AC.

MISS UTILITY
FOR LOCATION OF UTILITIES CALL 1-800-257-7777
48 HOURS IN ADVANCE OF ANY WORK IN THE VICINITY


ALL CHANGES MADE AFTER 10-30-09 ARE THE RESPONSIBILITY OF GPI
GREENMAN-PEDERSEN, INC.
ENGINEERS, ARCHITECTS, PLANNERS, CONSTRUCTION ENGINEERS & INSPECTORS
10977 GUILFORD ROAD ANNAPOLIS JUNCTION, MD 20701
WASH. (301) 430-2772 BALT. (410) 880-3065
FAX (301) 430-2849 www.gpi.net

OWNER/DEVELOPER:
Pumpkin, LLC, A Maryland Limited Liability Co.
10451 Twin Rivers Road # 240
Columbia, MD 21044
Tel: (410) 740-9863
Michael Camock, Managing Member

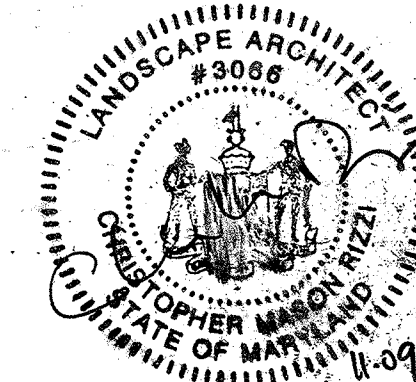



Scale 1" = 30'

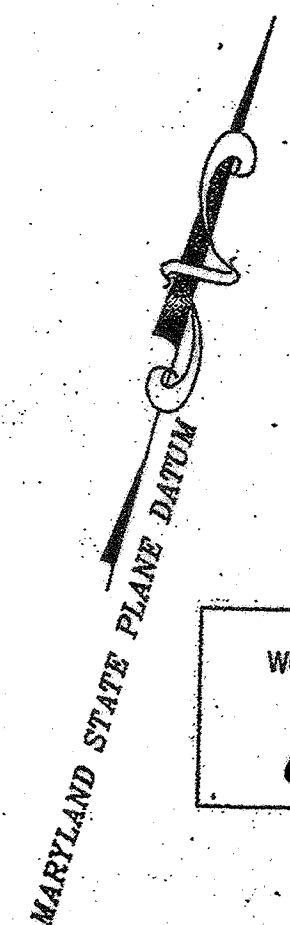


WOODLAND PRESERVATION
TREE SAVE AREA=
0.11 AC.


WOODLAND PRESERVATION
TREE SAVE AREA=
0.19 AC.

AFFOREST
0.22 AC.

AFFOREST
0.22 AC.

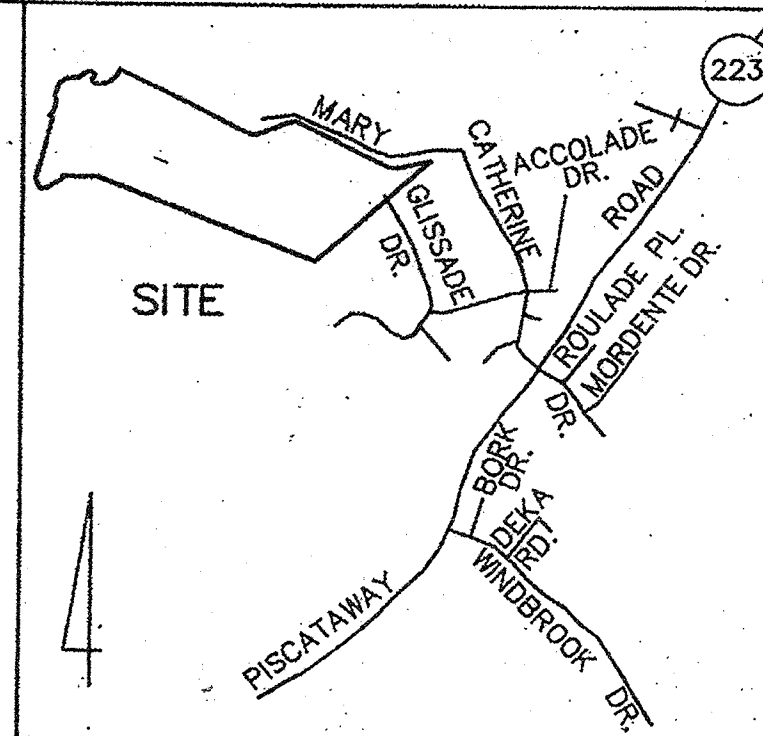

VICINITY MAP
SCALE: 1"=2000'

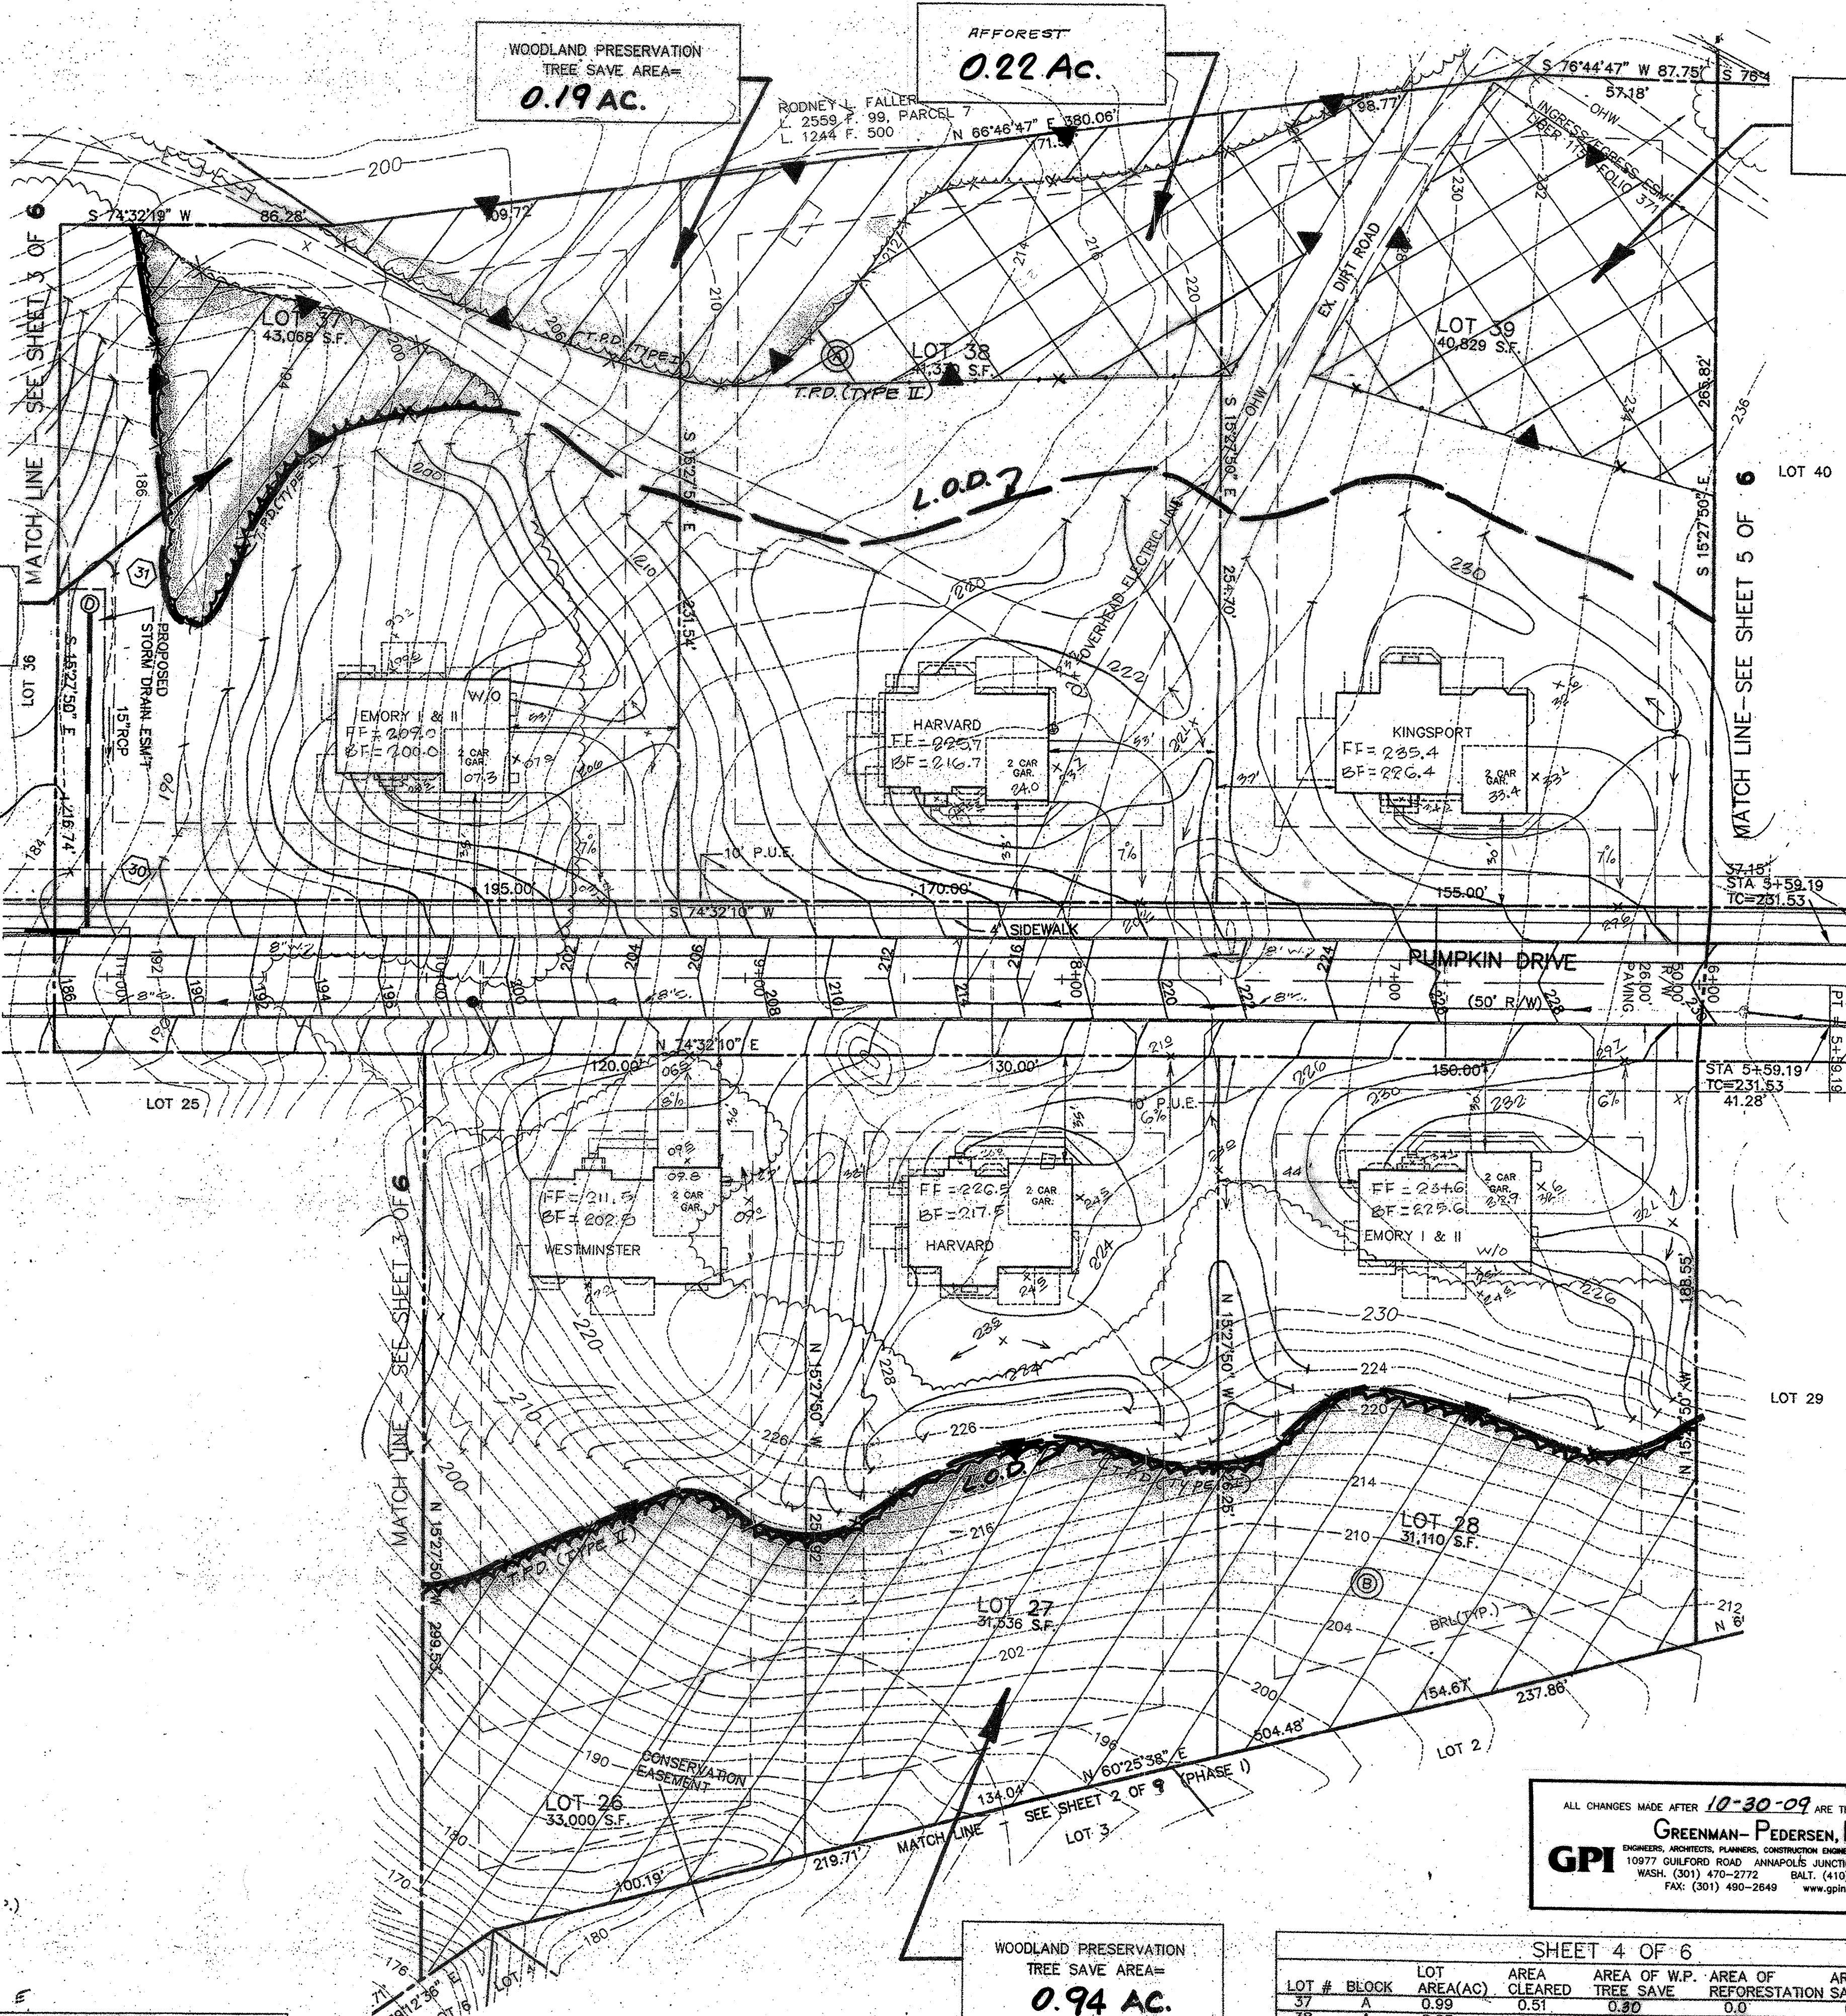

MISS UTILITY
FOR LOCATION OF UTILITIES CALL 1-800-257-7777
48 HOURS IN ADVANCE OF ANY WORK IN THE VICINITY


WOODLAND PRESERVATION
TREE SAVE AREA=
0.94 AC.

ALL CHANGES MADE AFTER 10-30-09 ARE THE RESPONSIBILITY OF GPI.
GREENMAN-PEDERSEN, INC.
ENGINEERS, ARCHITECTS, PLANNERS, CONSTRUCTION ENGINEERS & INSPECTORS
10977 GULFORD ROAD ANNAPOLIS JUNCTION, MD 20701
WASH. (301) 470-2772 BALT. (410) 950-3055
FAX: (301) 490-2649 www.gpinet.com

SHEET 4 OF 6						
LOT #	BLOCK	LOT AREA (AC)	AREA CLEARED	AREA OF W.P. TREE SAVE	AREA OF REFORESTATION SAVE (NOT INCLUDED)	AREA OF TREE CONSERVATION SAVE (NOT INCLUDED)
37	A	0.69	0.51	0.30	0.0	0.0
38	A	0.95	0.0	0.0	0.22	0.0
39	A	0.93	0.0	0.0	0.22	0.0
26	B	0.76	0.35	0.31	0.0	0.0
27	B	0.72	0.13	0.32	0.0	0.0
28	B	0.71	0.19	0.31	0.0	0.0

OWNER/DEVELOPER:
Pumpkin, LLC, A Maryland Limited Liability Co.
10451 Twin Rivers Road # 240
Columbia, MD 21044
Tel: (410) 740-9863
Michael Carnock, Managing Member

M-NCPPC Prince George's County Planning Department Environmental Planning Section	
APPROVAL TREE CONSERVATION PLAN TCPH / 76 / 02	
Approved by	Date
<i>[Signature]</i>	10/30/09
<i>[Signature]</i>	11/11/09
0.1	
0.2	
0.3	
0.4	
0.5	

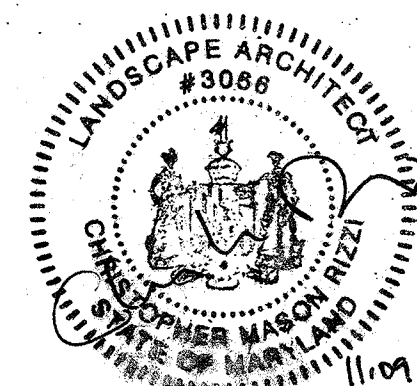

[Signature]
12.04.02

REVISIONS
1-30-04 Worksheet revised to match red line changes and corrected ASD. 02
1-14-11 Revised WC Tree Save Area to Lots 26, 27, 28 & 37

DATE: AUGUST 2002
DWN. SPP CHECKED GB
SCALE: 1"=30'
PROJECT/FILE NO. 00045
SHEET NO. 4 OF 6

RIVERGATE ESTATES-PHASE II
LOTS 37-39, BLOCK "A", LOTS 26-28, BLOCK "B"
P.B. REP194, P.N.O. 74
PISCATAWAY (5th) ELECTION DISTRICT
PRINCE GEORGE'S COUNTY, MARYLAND

TCP II


CAPITOL DEVELOPMENT DESIGN, INC.
ENGINEERS - PLANNERS - SURVEYORS
5010 SUNNYSIDE AVENUE - SUITE 200 - BELTSVILLE, MD 20705
OFFICE (301) 982-1781 FAX (301) 982-1884




Scale 1" = 30'



AFFOREST
0.33 AC.

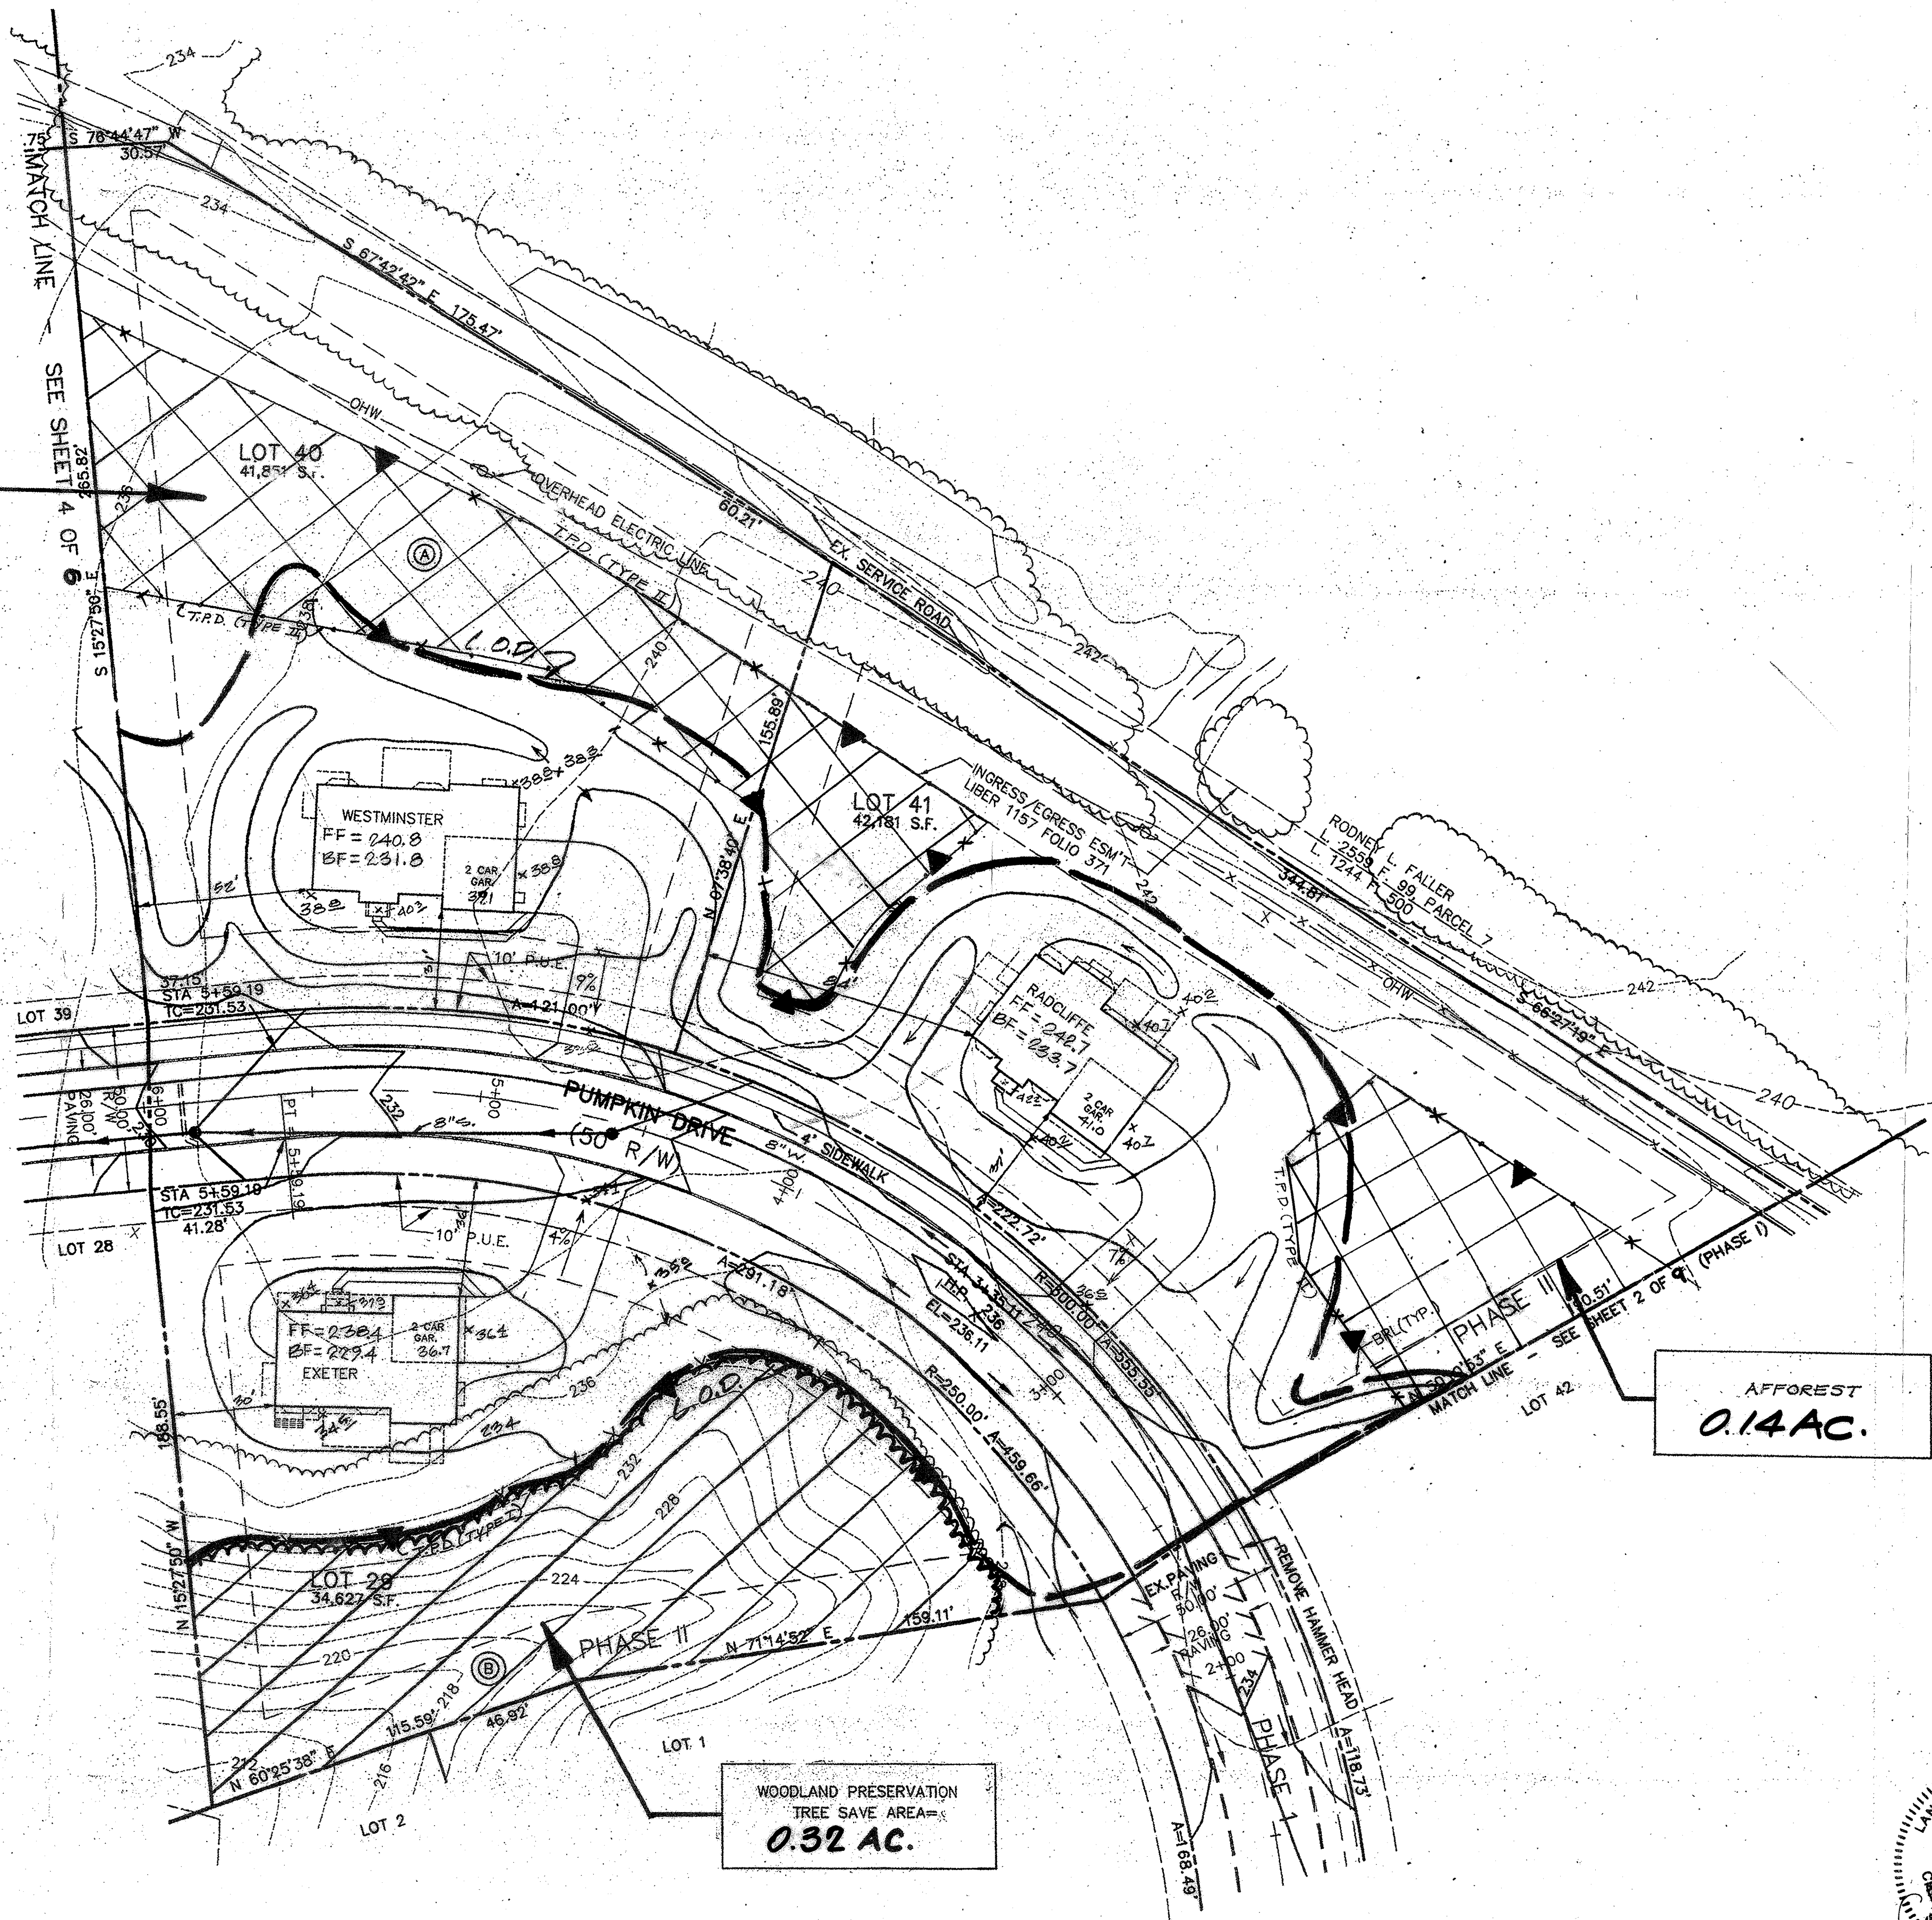

AFFOREST
0.14 AC.

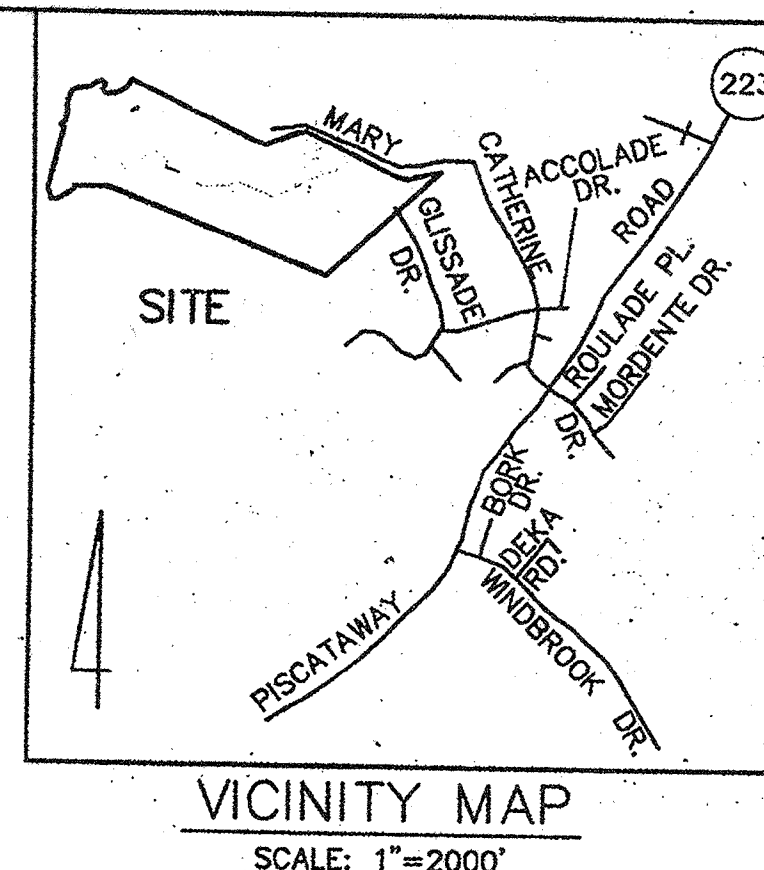

VICINITY MAP
SCALE: 1"=2000'



CAPITOL DEVELOPMENT DESIGN, INC.
ENGINEERS - PLANNERS - SURVEYOR'S
5010 SUNNYSIDE AVENUE - SUITE 200 - BELTSVILLE, MD 20705
OFFICE (301) 982-1761

RIVERGATE ESTATES-PHASE II
LOTS 40 & 41, BLOCK "A", LOT 29, BLOCK "B"
P.B. REP194, P.NO. 74
PISCATAWAY (5th) ELECTION DISTRICT
PRINCE GEORGE'S COUNTY, MARYLAND

TCP II

OWNER/DEVELOPER:
Pumpkin, LLC, A Maryland Limited Liability Co.
10451 Twin Rivers Road # 240
Columbia, MD 21044
Tel: (410) 740-9863
Michael Carnock, Managing Member

M-NCPPC Prince George's County Planning Department Environmental Planning Section	
APPROVAL TREE CONSERVATION PLAN TCP II / 76 02	
Approved by	Date
<i>[Signature]</i>	7/26/02
<i>[Signature]</i>	7/26/02
<i>[Signature]</i>	7/26/02
<i>[Signature]</i>	7/26/02

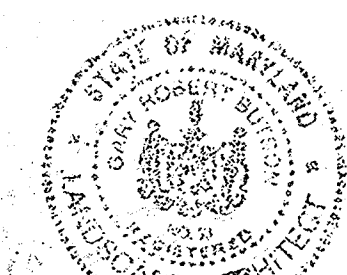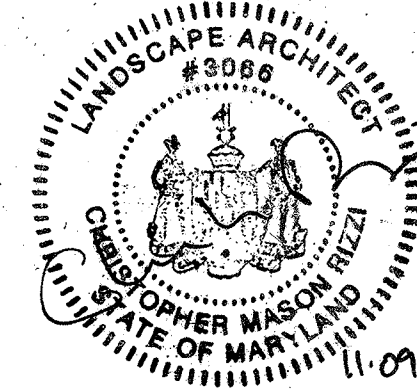

MISS UTILITY
FOR LOCATION OF UTILITIES CALL 1-800-257-7777
48 HOURS IN ADVANCE OF ANY WORK IN THE VICINITY

SHEET 5 OF 6					
LOT #	BLOCK	LOT AREA(AC)	AREA CLEARED	AREA OF W.P. TREE SAVE	AREA OF REFORESTATION SAVE(NOT INCLUDED)
40	A	0.96	0.0	0.0	0.25
41	A	0.97	0.0	0.0	0.73
29	B	0.79	0.12	0.32	0.0

ALL CHANGES MADE AFTER 10-30-09 ARE THE RESPONSIBILITY OF GPI.
GREENMAN-PEDERSEN, INC.
ENGINEERS, ARCHITECTS, PLANNERS, CONSTRUCTION ENGINEERS & INSPECTORS
10977 GULFORD ROAD ANNAPOLIS JUNCTION, MD 20701
WASH. (301) 470-2772 BALT. (410) 880-3055
FAX: (301) 490-2649 www.gpinet.com

REVISIONS

1-30-02, Worksheet revised
to reflect lot 29, block B
and amended P.B. 194
1-14-11 on Lot 29
Revised WC Tree
Save Area

DATE: AUGUST 2002
DWN. SFP CHECKED GB
SCALE: 1"=30'
PROJECT/FILE NO. 00045
SHEET NO. 5 OF 6

TCP NOTES

- Cutting or clearing of woodland not in conformance with this plan or without the express written consent of the Planning Director or designee shall be subject to a \$150 per square foot mitigation fee.
- The Department of Environmental Resources shall be contacted prior to the start of any work on the site to address implementation of Tree Conservation measures shown on this plan.
- Property owners shall be notified by the Developer or contractor of any Woodland Conservation Area (Tree Save Area, Reforestation Area, Afforestation Area, or Selective Clearing Area) located on their lot or parcel of land and the associated fines for unauthorized disturbances to these areas. Upon the sale of the property the owner/developer shall notify the purchaser of the property of any Woodland Conservation Area.
- All appropriate bonds will be posted with the Building Official prior to the issuance of any permit. These bonds will be retained as surety by the Building Official until all required activities have been satisfied.
- The location of all Tree Protection Devices (TPDs) shown on this plan shall be flagged or staked prior to the pre-construction meeting with the Soil and Sediment Erosion Control Inspector from DER. Upon approval of the flagged or staked TPD locations by the Forest Resources Unit, installation of the TPD's may begin. TPD installation shall be completed prior to the installation of initial sediment controls. No cutting or clearing of trees may begin before final approval of TPD installation.

WOODLAND CONSERVATION AREA MANAGEMENT NOTES

Removal of Hazardous Trees or Hazardous Limbs By Developers or Builders

The developer and/or builder is responsible for the complete preservation of all forested areas shown on the approved plan to remain undisturbed. Only trees or parts thereof designated by the Department of Environmental Resources as dead, dying, or hazardous may be removed.

- A tree is considered hazardous if a condition is present which leads a Licensed Arborist or Licensed Tree Expert to believe that the tree or portion of the tree has a potential to fall and strike a structure, parking area, or other high use area and result in personal injury or property damage.
- If a hazardous condition may be alleviated by corrective pruning, the Licensed Arborist or a Licensed Tree Expert may proceed without further authorization. The pruning must be done in accordance with the latest edition of the ANSI A-300 Pruning Standards, Tree, Shrub, and Other Woody Plant Maintenance-Standard Practices.
- Corrective measures requiring the removal of the hazardous tree or portions thereof shall require authorization by the building or grading inspector if there is a valid grading or building permit for the subject lots or parcels on which the trees are located. Only after approval by the appropriate inspector may the tree be cut by chainsaw to near the existing ground level. The stump may not be removed or covered with soil, mulch, or other materials that would inhibit sprouting.
- Debris from the tree removal or pruning that occurs within 35 feet of the woodland edge may be removed and properly disposed of by recycling, chipping or other acceptable methods. All debris that is more than 35 feet from the woodland edge shall be cut up to allow contact with the ground, thus encouraging decomposition. The smaller materials shall be placed into brush piles that will serve as wildlife habitat.

Removal of Hazardous Trees, Hazardous Limbs, Noxious Plants, or Non-Native Plants in Woodland Conservation Areas Owned by Individual Homeowners

- If the developer or builder no longer has an interest in the property, the homeowner shall obtain a written statement from the Licensed Arborist or Licensed Tree Expert identifying the hazardous condition and proposed corrective measures prior to having the work conducted. The tree may then be removed by the arborist or tree expert. The stump shall be cut as close to the ground as possible and left in place. The removal or grinding of the stumps in the woodland conservation area is not permitted.
- The removal of noxious, invasive, and non-native plant species from the woodland conservation areas may be done with the use of hand-held equipment only, such as pruners or a chain saw. These plants may be cut near the ground and the material less than two inches diameter may be removed from the area and disposed of appropriately. All material from these noxious, invasive, and non-native plants greater than two (2) inches diameter shall be cut to allow contact with the ground, thus encouraging decomposition.
- The use of broadcast spraying of herbicides is not permitted. However, the use of herbicides to discourage re-sprouting of invasive, noxious or non-native plants is permitted if done as an application of the chemical directly to the cut stump immediately following cutting of plant tops. The use of any herbicide shall be done in accordance with the label instructions.

Note: The use of chainsaws is extremely dangerous and should not be conducted with poorly maintained equipment without safety equipment, or by individuals not trained in the use of this equipment for the pruning/cutting of trees.

Protection of Reforestation and Afforestation Areas by Developers or Builders


- Reforestation and afforestation areas shall be planted prior to the occupancy of the nearest building or residence. If planting cannot occur due to planting conditions, the developer or property owner shall install the fencing and signage in accordance with the Type II Tree Conservation Plan. Planting shall then be accomplished during the next planting season. If planting is delayed beyond the transfer of the property title, to the homeowner, the developer shall obtain a signed statement from the purchaser indicating that they understand that the reforestation area is located on their property and that reforestation will occur during the next planting season. A copy of that document shall be presented to the Grading Inspector and the Environmental Planning Section.
- Reforestation areas shall not be mowed, however, the management of competing vegetation around individual trees is acceptable.

Protection of Reforestation and Afforestation Areas by Individual Homeowners

- Reforestation fencing and signage shall remain in place in accordance with the approved Type II Tree Conservation Plan or until the trees have grown sufficiently to have crown closure.
- Reforestation areas shall not be mowed, however, the management of competing vegetation around individual trees is acceptable.

Woodland Areas NOT Counted as Part of the Woodland Conservation Requirements


- A revised Tree Conservation Plan is required prior to clearing any woodland area which is not specifically identified to be cleared on the most recently approved Type II Tree Conservation Plan (TCP) on file in the office of the M-NCPPC Environmental Planning Section located on the 4th floor of the County Administration Building located at 14741 Governor Odan Bowls Drive, Upper Marlboro, Maryland 20772, phone 301-392-3620. Additional mitigation will be required for the clearing of all woodlands beyond that reflected on the approved plans. Although clearing may be allowed, it may be subject to additional replacement requirements, mitigation, and fees which must be reflected on TCP revisions approved by the M-NCPPC Environmental Planning Section.
- Homeowners or property owners may remove trees less than two (2) inches diameter, shrubs, and vines in woodland areas which are saved but not part of the Woodland Conservation requirements after all permits have been released for the subject property. This area may not be filled or have other ground disturbances which would result in damage to the tree roots. Rating the leaves and overhanging with native grasses, native flowers or native ground covers is acceptable. Seeding with invasive grasses including any variety of Kentucky 31 fescue is not acceptable.

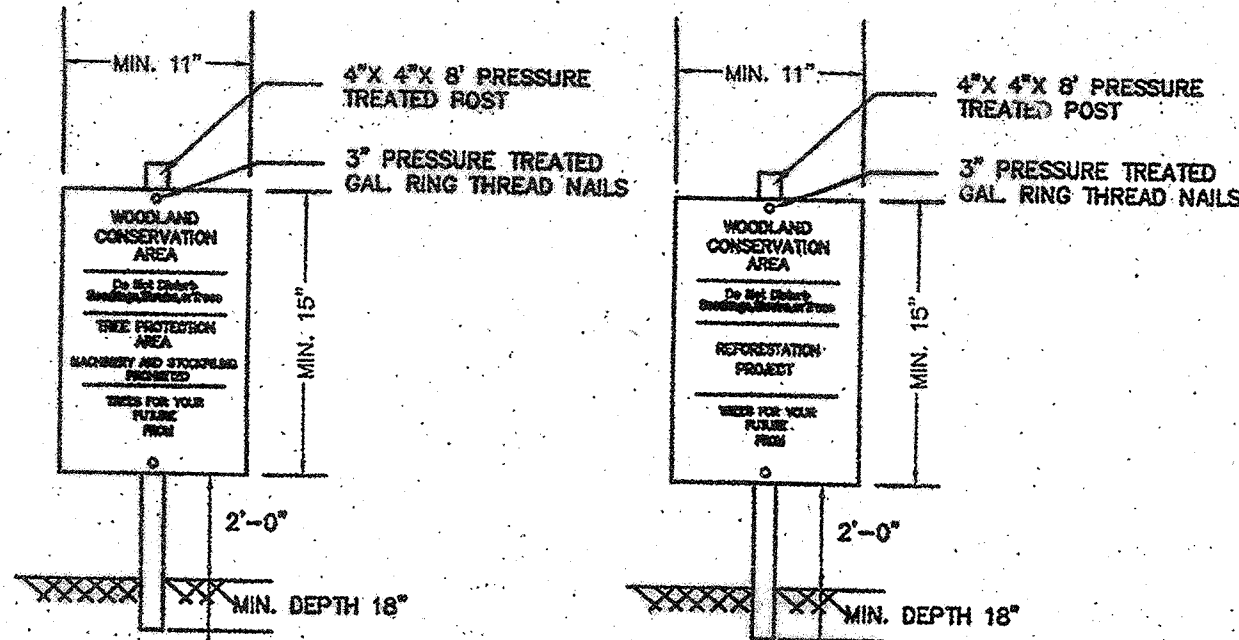


SIGNAGE

NOTES:

- ATTACHMENT OF SIGNS TO TREES IS PROHIBITED.
- SIGNS SHOULD BE PROPERLY MAINTAINED.
- AVOID INJURY TO ROOTS WHEN PLACING POSTS FOR THE SIGNS.
- SIGNS SHOULD BE POSTED TO BE VISIBLE TO ALL CONSTRUCTION PERSONNEL FROM ALL DIRECTIONS.
- SIGNS SHOULD BE INSTALLED AT SAME TIME AS TREE PROTECTION DEVICE.
- LOCATE SIGNS WHERE SHOWN.

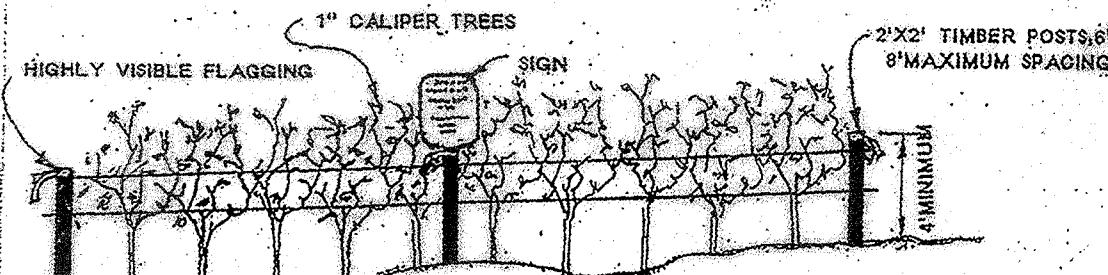

T.R.D. (TYPE II)

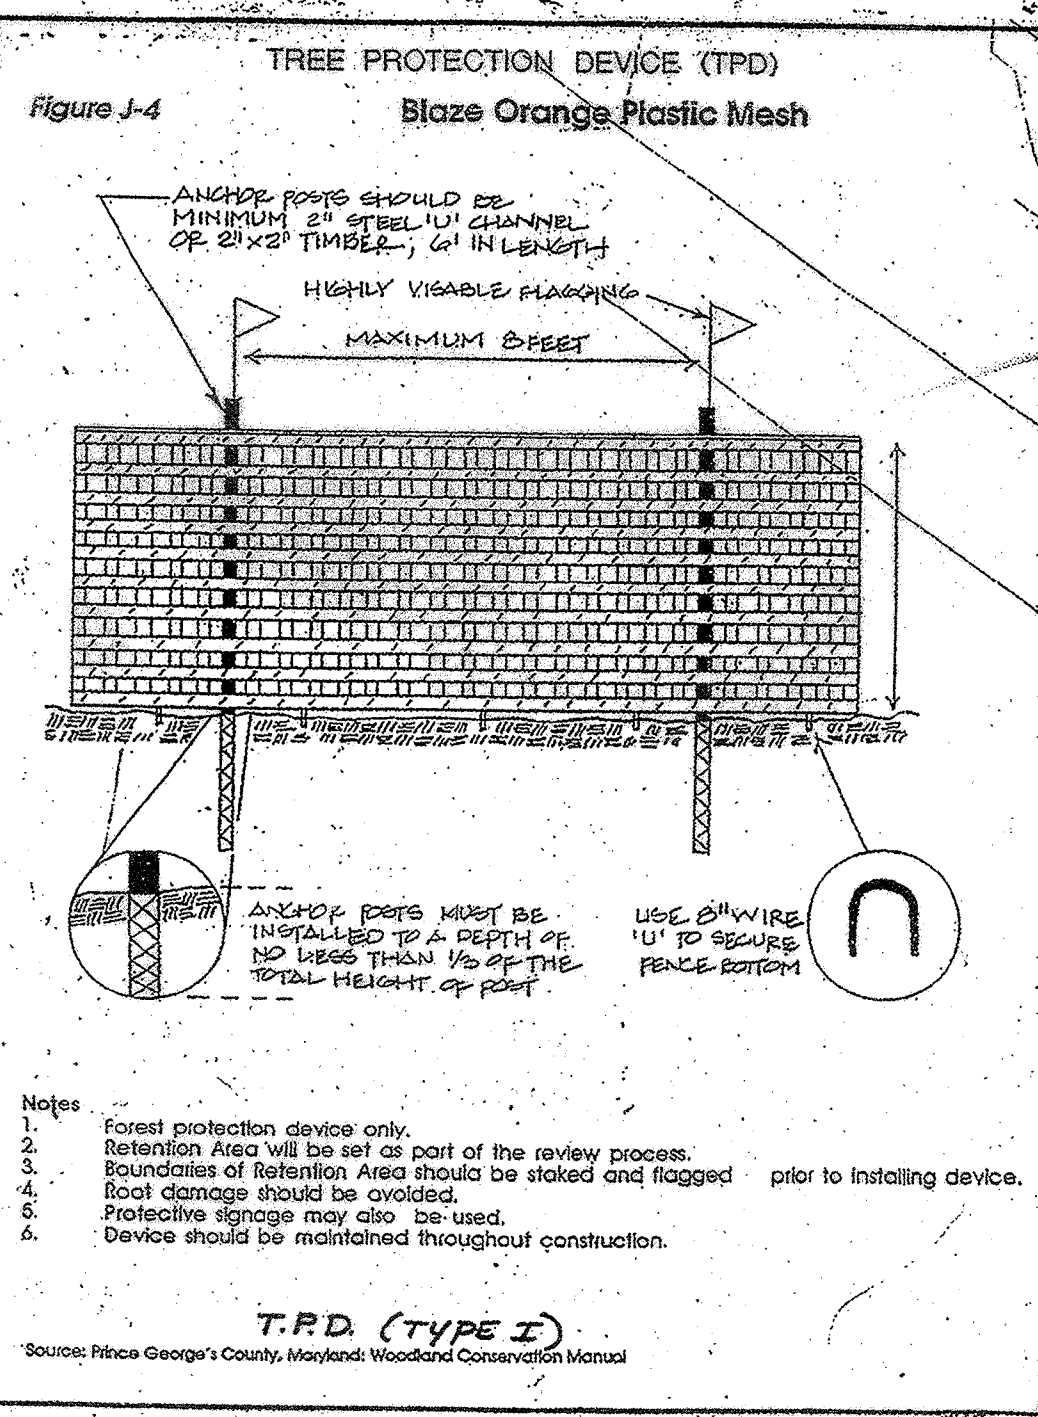

- Forest protection device only.
- Retention Area will be set as part of the review process.
- Boundaries of Retention Area should be staked and flagged prior to installing device.
- Local damage should be avoided.
- Protective signage may also be used.
- Device should be maintained throughout construction.


T.R.D. (TYPE I)

Source: Prince George's County, Maryland: Woodland Conservation Manual

ALL CHANGES MADE AFTER 10-30-09 ARE THE RESPONSIBILITY OF GPI.

GREENMAN - PEDERSEN, INC.
ENGINEERS, ARCHITECTS, PLANNERS, CONSTRUCTION ENGINEERS & INSPECTORS
10977 GULFORD ROAD ANNAPOLIS JUNCTION, MD 20701
WASH. (301) 470-3772 BALT. (410) 880-3055
FAX: (301) 480-2649 www.gpi.net.com

THE WORKSHEET SHOWN USES THE COMBINED TOTALS FOR BOTH PHASES IN ITS CALCULATIONS. AT THE TIME OF PHASE I APPROVAL (JULY, 2002) ONLY THE AMOUNT OF CLEARING FOR THOSE LOTS INCLUDED IN PHASE I WAS USED IN DETERMINING THE WOODLAND CONSERVATION REQUIREMENTS. WITH THE COMPLETION OF PHASE II (DEC, 2003), THE TOTAL CLEARING FOR BOTH PHASES WAS USED, AS WELL AS THE TOTALS FOR WOODLAND PRESERVATION AND REFORESTATION.

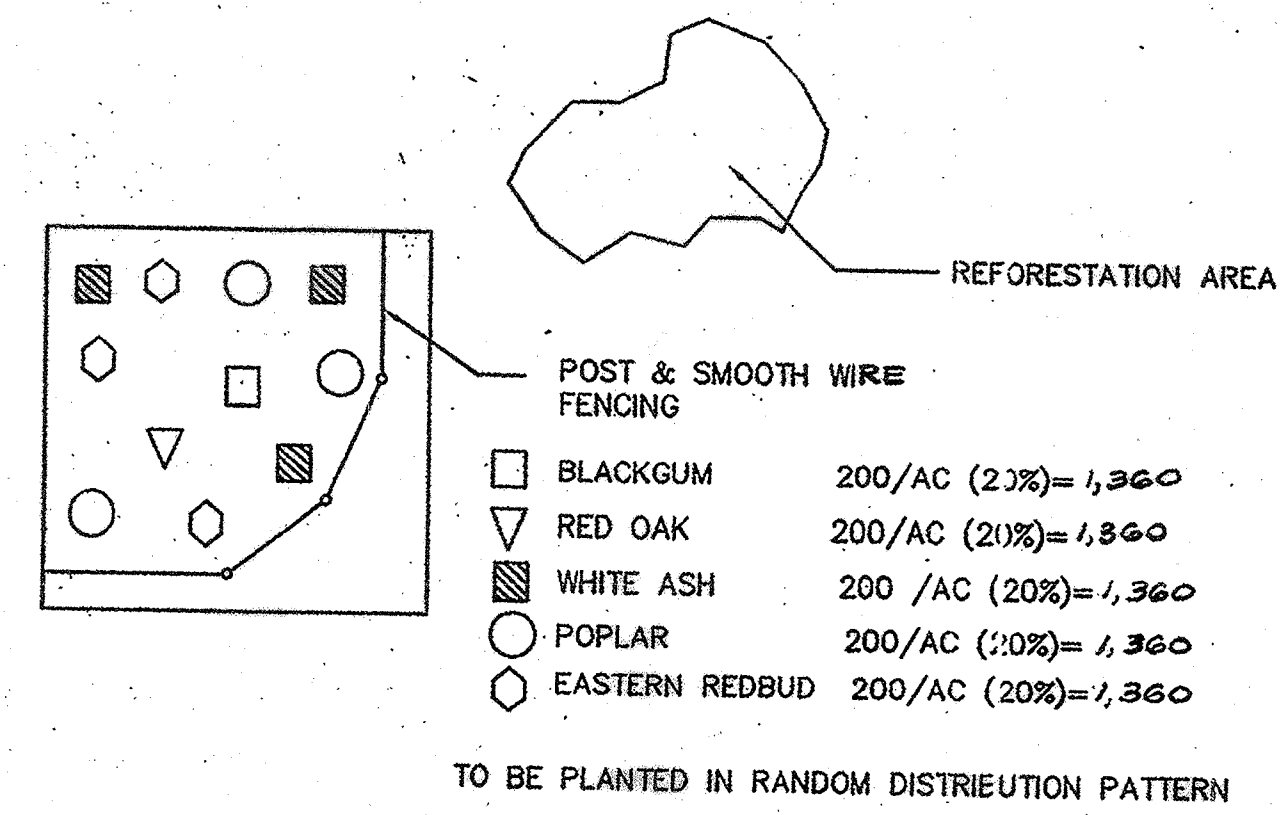

NUMBER OF TREES PER ACRE= 1,000 SEEDLINGS PER ACRE
AREA TO BE REFORESTED ON THESE PLANS= 6.80 AC. OR 6,800 SEEDLINGS

Woodland Conservation Worksheet for Prince George's County

Zone:	
Gross Tract:	94.36
Floodplain:	10.37
Previously Dedicated Land:	0.00
Net Tract (NTA):	83.99
	0.00 0.00

Include acreage in the corresponding columns for each zone.

Property Description or Subdivision Name:	Rivergate Estates
Is this site subject to the 1989 Ordinance?	N
Reforestation Requirement Reduction Questions	
Is this one (1) single family lot? (y,n)	N
Are there prior TCP approvals which include a combination of this lot and/or other lots. (y,n)	N
Is this a Mitigation Bank	N
Break-even Point (preservation) =	27.00 acres
Clearing permitted w/o reforestation=	24.03 acres

Woodland Conservation Calculations:	Net Tract	Floodplain	Off-site Impacts
Existing Woodland	(acres)	(acres)	(acres)
Woodland Conservation Threshold (NTA) =	0.25	51.03	5.40
Smaller of a or b		21.00	
Woodland above WCT		21.00	
Woodland cleared		30.04	
Smaller of d or e		26.80	0.18
Clearing above WCT (0.25 : 1) replacement requirement		26.80	
Clearing below WCT (2:1 replacement requirement)		6.70	
Afforestation Threshold (AFT) =	0.20	0.00	
Woodland Conservation Required		27.88	

Woodland Conservation Provided:	(acres)	
Woodland Preservation	24.23	
Reforestation / Afforestation	2.38	
Regeneration	1.27	
Area approved for fee-in-lieu	0.00	0.00
Credits for Off-site Mitigation on another property	0.00	
Off-site Mitigation provided on this property	0.00	
Total Woodland Conservation Provided	27.88	

Area of woodland not cleared 24.23 acres
Woodland retained not part of requirements: 0.00 acres

Prepared by:

Revised 6/1/04

RIVERGATE ESTATES TCP II

SHEET	CLEARED	TREE SAVE	REF/AFF WOODLAND RETAINED	REGEN.	NOT PART OF REQ.
PHASE I					
1	1.49	0.59	0	0	0.13
2	1.11	1.96	0	0	0
3	0	0	0	0	0
4	0.48	0.71	0	0	0
5	2.75	3.74	0	0	0.14
6	2.67	3.44	0	0	0
7	2.19	2.18	0	0	0.95
8	2.96	2.20	0	0	0
TOTAL:	13.65	14.82			1.22
PHASE II					
1	2.83	2.38	0	0	0.28
2	5.48	2.59	1.37	0.03	
3	3.54	2.88	1.29	0.15	
4	1.18	1.24	0.74	0	
5	0.12	0.32	0.85	0.23	
TOTAL:	13.15	9.41	4.25	0.69	
TOTAL BOTH PHASES:	26.80	24.23	4.25	1.91	


Regeneration Management Plan

The following is a sequence of tasks to be performed to reduce the impacts of the completed logging on the designated Woodland Conservation Area:

- Flag the limits of disturbance with two continuous rows of bright colored flagging in preparation for clearing. Postpone placement of Tree Protection Devices until after steps 2-9 are completed.
- Clear the site, felling all trees into the area to be cleared, with special care near the Limit of Disturbance (LOD).
- After the clearing within the LOD is completed, the applicant's Licensed Forester will walk the site with the Department of Environmental Resources (DER) Inspector and Environmental Planning Section (EPS) staff to:
 - Identify high-risk trees along the edge of the LOD to be removed. High-risk trees shall be marked with spray paint on trunk and stump for removal (stumps do not need to be removed).
 - Identify fallen trees and branches 12 inches in diameter and greater within 50 feet of the LOD. Mark with spray paint.
 - Identify trees that have been felled across the stream. Mark with spray paint.
 - Identify areas of trash to be removed by hand within the Woodland Conservation Areas and mark these on the DER Inspector's copy of the Tree Conservation Plan (TCP).
- All work within the Woodland Conservation Area shall be approved by the DER Inspector prior to the beginning of work within these areas.
- High-risk trees marked in 3 (a) that are greater than 20 inches shall be felled into the cleared area, cut up and removed. Marked trees less than 20 inches can be felled into the Tree Save Area and allowed to naturally decay.
- Trees and branches marked in 3 (b) shall be felled into the Tree Save Area without the use of mechanical equipment within the Woodland Conservation Areas and allowed to naturally decay.
- Trees marked in 3 (c) shall be cut up and removed from the stream channel without the use of mechanical equipment and left in the Tree Save Area to naturally decay.
- Remove trash identified in 3 (d).
- The DER Inspector will inspect the site again for compliance.
- Tree Protection Devices shall be installed after this work is completed and prior to work being done in the areas adjacent to the Woodland Conservation Areas.
- After the removal of fallen trees and branches, a wick applicator will be used when the multiflora rose is in leaf to suppress this invasive plant. The application shall be conducted by a licensed pesticide applicator and written documentation regarding the timing, methods and application of the herbicide shall be provided to the DER Inspector.
- The applicant shall prepare a draft information sheet to be provided to prospective property owners. The information sheet shall inform property owners about the conditions of the existing woodland on their property, the Regeneration Management Plan implemented by the developer and what they can do to continue the regeneration of the forest. A statement regarding what can and cannot be done in the Woodland Conservation Areas will be included. The draft shall be reviewed and approved by the final version of the information sheet shall be provided to the new homeowner at settlement.

LOTS INCLUDED IN PHASE I

SHEET #	LOT/BLOCK
1	44 A
	45 A
	46 A
	47 A
2	42 A
	43 A
	1 B
	2 B
	3 B
	4 B
3	1 A
	2 A
	3 A
	4 A
	5 A
	6 A
4	7 A
	8 A
	9 A
	10 A
	11 A
	12 A
	13 A
	2 B
5	6 B
	7 B
	8 B
	9 B
	10 B
	11 B
	12 B
	13 B
6	18 A
	19 A
	20 A
	21 A
	22 A
	23 A
	24 A
	15 B
	14 B
7	21 A
	22 A
	23 A
	24 A
	15 B
	14 B
8	PARCEL 'A'
	PARCEL 'B'

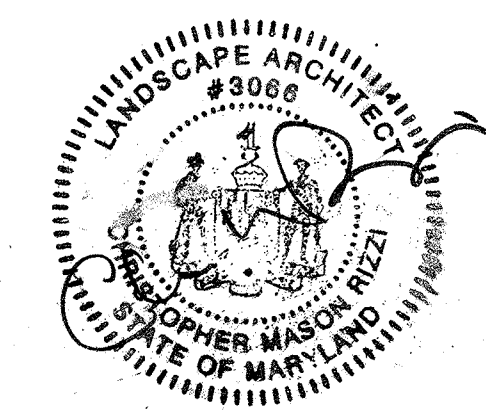

M-NCPPC
Prince George's County Planning Department
Environmental Planning Section
APPROVAL
TREE CONSERVATION PLAN
TCP II / 76 / 02
Approved by: [Signature] Date: 2/18/11
[Signature] 13 Jan. 03
[Signature] 3 Feb. 04
[Signature] 2/18/11

M-NCPPC
Prince George's County Planning Department
Natural Resources Division
APPROVAL
TREE CONSERVATION PLAN
TCP II / 76 / 02
BY: [Signature] DATE: 2/18/11

REVISIONS
12-5-02 DETAILS FOR PHASE II ADDED
WORKSHEET REVISED TO SHOW TOTAL FOR PHASE I AND II
10-30-04 WORKSHEET REVISED TO MATCH M.D. FOR CHANGES AND AMENDED L.S.D. ON 10/20/10 Updated Woodland Conservation Worksheet # TCP II Ph 1 & 2 Comp.


DATE: MARCH 2002
DWN. PAV. CHECKED GB
SCALE: AS SHOWN
PROJECT/FILE NO. 00045
SHEET NO. 9 OF 9

CAPITOL DEVELOPMENT DESIGN, INC.
ENGINEERS - PLANNERS - SURVEYOR'S
5010 SUNNYSIDE AVENUE - SUITE 200 - BELTSVILLE, MD 20705
OFFICE (301) 982-1781

RIVERGATE ESTATES
P.B.
PISCATAWAY (5TH) ELECTION DISTRICT
PRINCE GEORGE'S COUNTY, MARYLAND

PHASE I AND PHASE II

TCP DETAILS

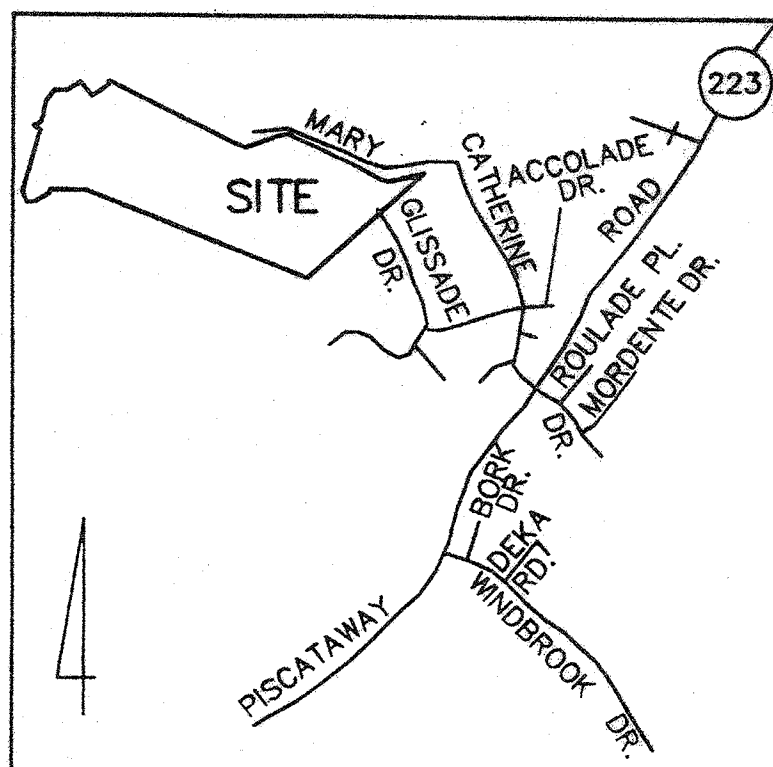

VICINITY MAP
SCALE: 1"=2000'



Scale 1" = 30'


SHEET 2 OF 9

LOT #	BLOCK	LOT AREA(AC)	AREA CLEARED	AREA OF W.C. TREE SAVE	AREA OF REFOREST.	AREA OF TREE SAVE (NOT INCL)
42	A	1.16	0.0	0.0	0.0	0.0
43	A	0.75	0.0	0.0	0.0	0.0
1	B	0.79	0.07	0.30	0.0	0.0
2	B	0.77	0.48	0.29	0.0	0.0
3	B	0.92	0.28	0.59	0.0	0.0
4	B	1.08	0.28	0.78	0.0	0.0

WOODLAND
CONSERVATION
TREE SAVE AREA=
1.96 AC.

LEGEND:

- FIRE HYDRANT
- WATER VALVE
- WATER MANHOLE
- STORM DRAIN MANHOLE
- SEWER MANHOLE
- CLEANOUT
- CATCH BASIN
- LIGHT POLE
- POWER POLE
- ELECTRICAL VAULT
- GAS METER
- GAS VALVE
- FENCE LINE
- SIGN
- TREE
- TELE. PAD
- OVERHEAD ELECTRIC

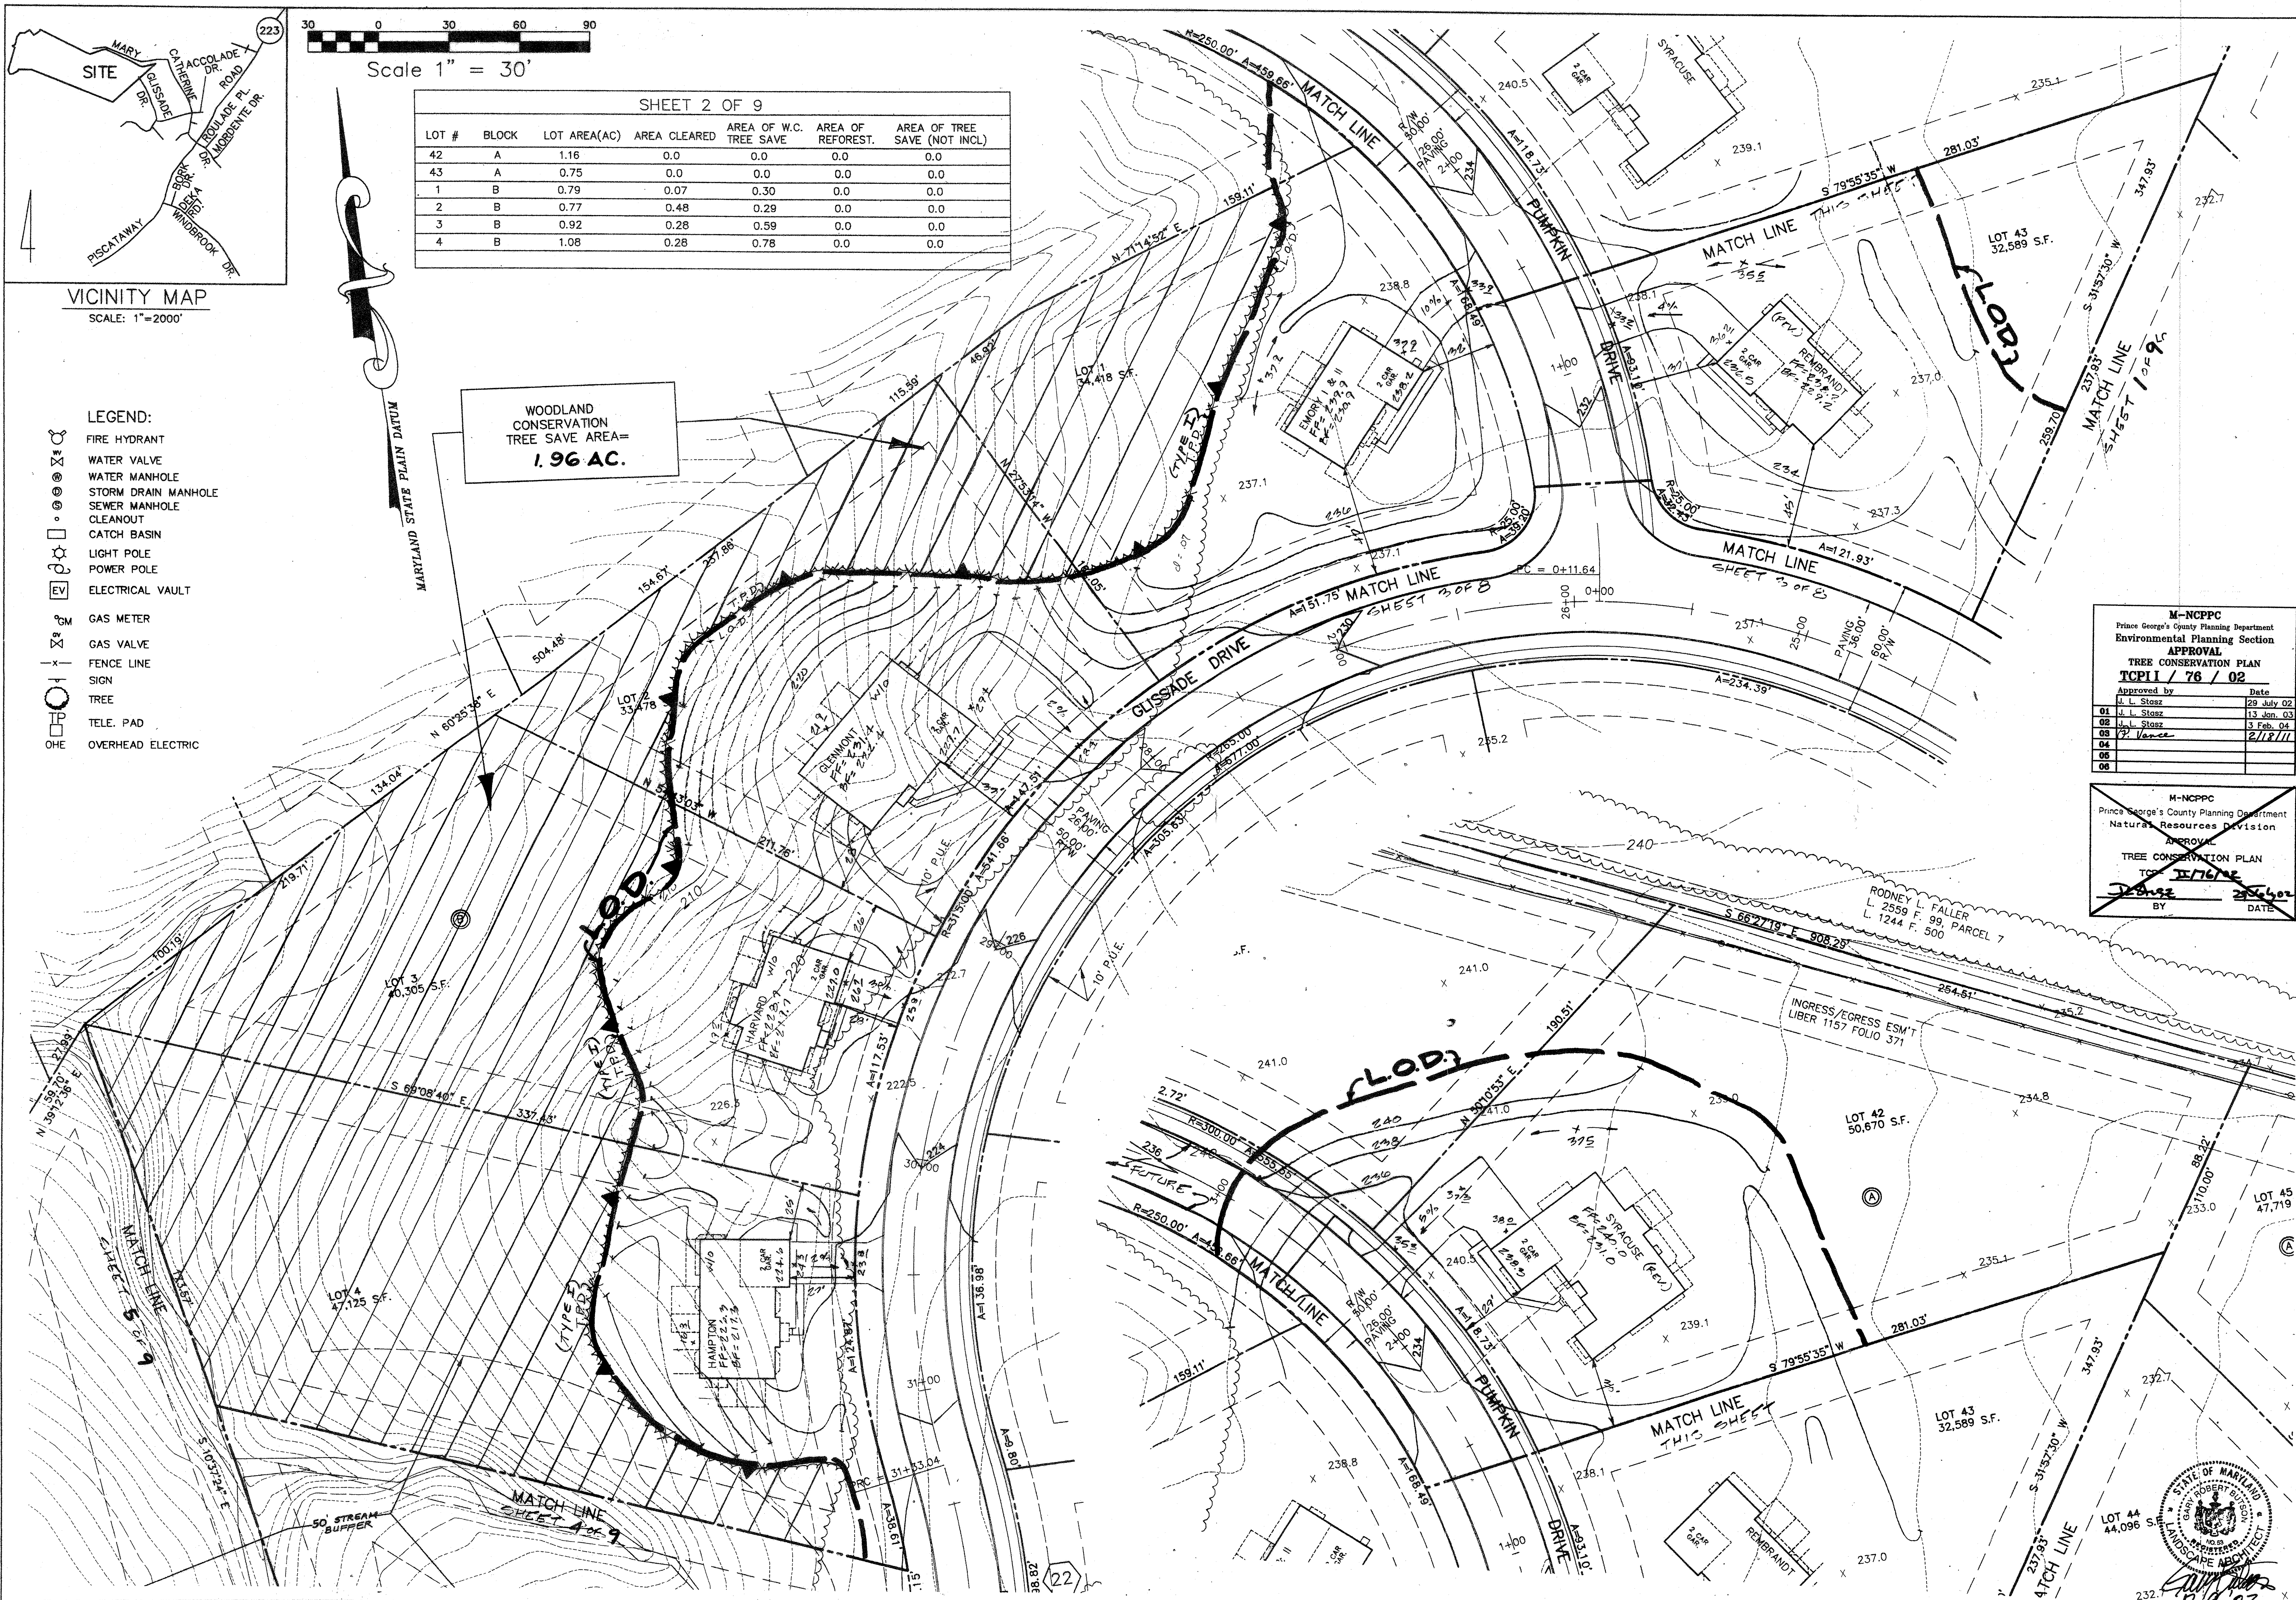

M-NCPPC
Prince George's County Planning Department
Environmental Planning Section
APPROVAL
TREE CONSERVATION PLAN
TCP11 / 76 / 02

Approved by	Date
01 J. L. Stasz	29 July 02
02 J. L. Stasz	13 Jan. 03
03 J. L. Stasz	13 Feb. 04
04 J. Vance	2/18/11
05	
06	

M-NCPPC
Prince George's County Planning Department
Natural Resources Division
APPROVAL
TREE CONSERVATION PLAN
TCP11 / 76 / 02

RODNEY L. FALLER
L. 2559 F. 99, PARCEL 7
L. 1244 F. 500

INGRESS/EGRESS ESMT
LIBER 1157 FOLIO 371

DATE


CAPITOL DEVELOPMENT DESIGN, INC.
ENGINEERS - PLANNERS - SURVEYOR'S
5010 SUNNYSIDE AVENUE - SUITE 200 - BELTSVILLE, MD 20705
OFFICE (301) 982-1751 FAX (301) 982-1994


RIVERGATE ESTATES
P.B.
PISCATAWAY (5th) ELECTION DISTRICT
PRINCE GEORGE'S COUNTY, MARYLAND

TCP II



REVISIONS

DATE: MARCH, 2002	DWN: SFP	CHECKED: GB
SCALE: 1"=30'	PROJECT/FILE NO. 00045	SHEET NO. 2 OF 9

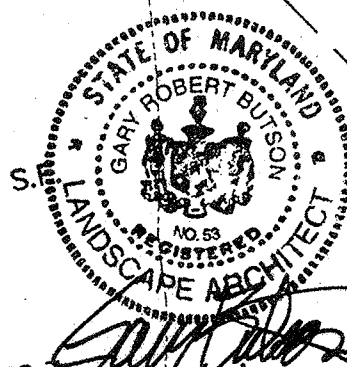

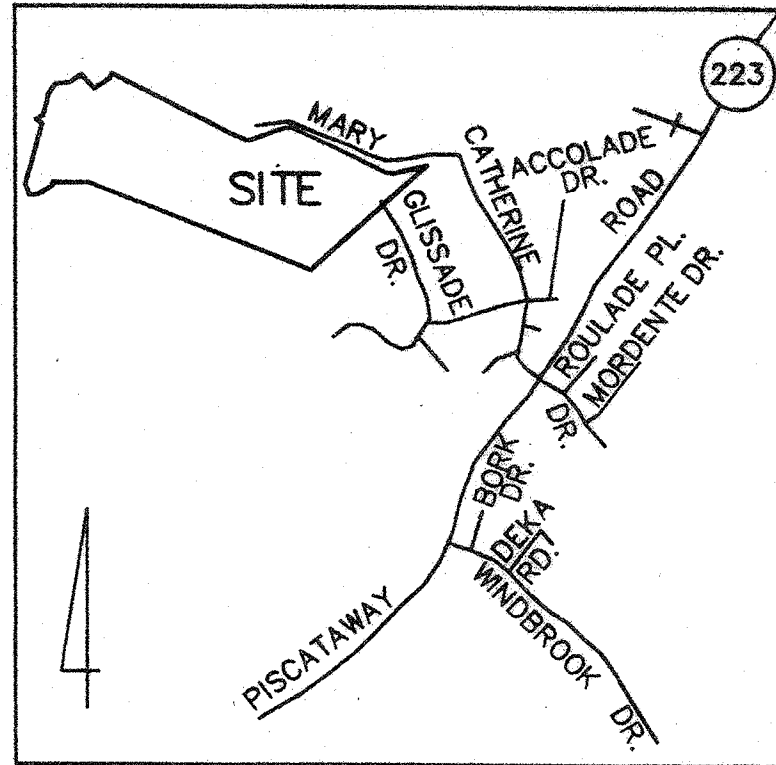

VICINITY MAP
SCALE: 1"=2000'

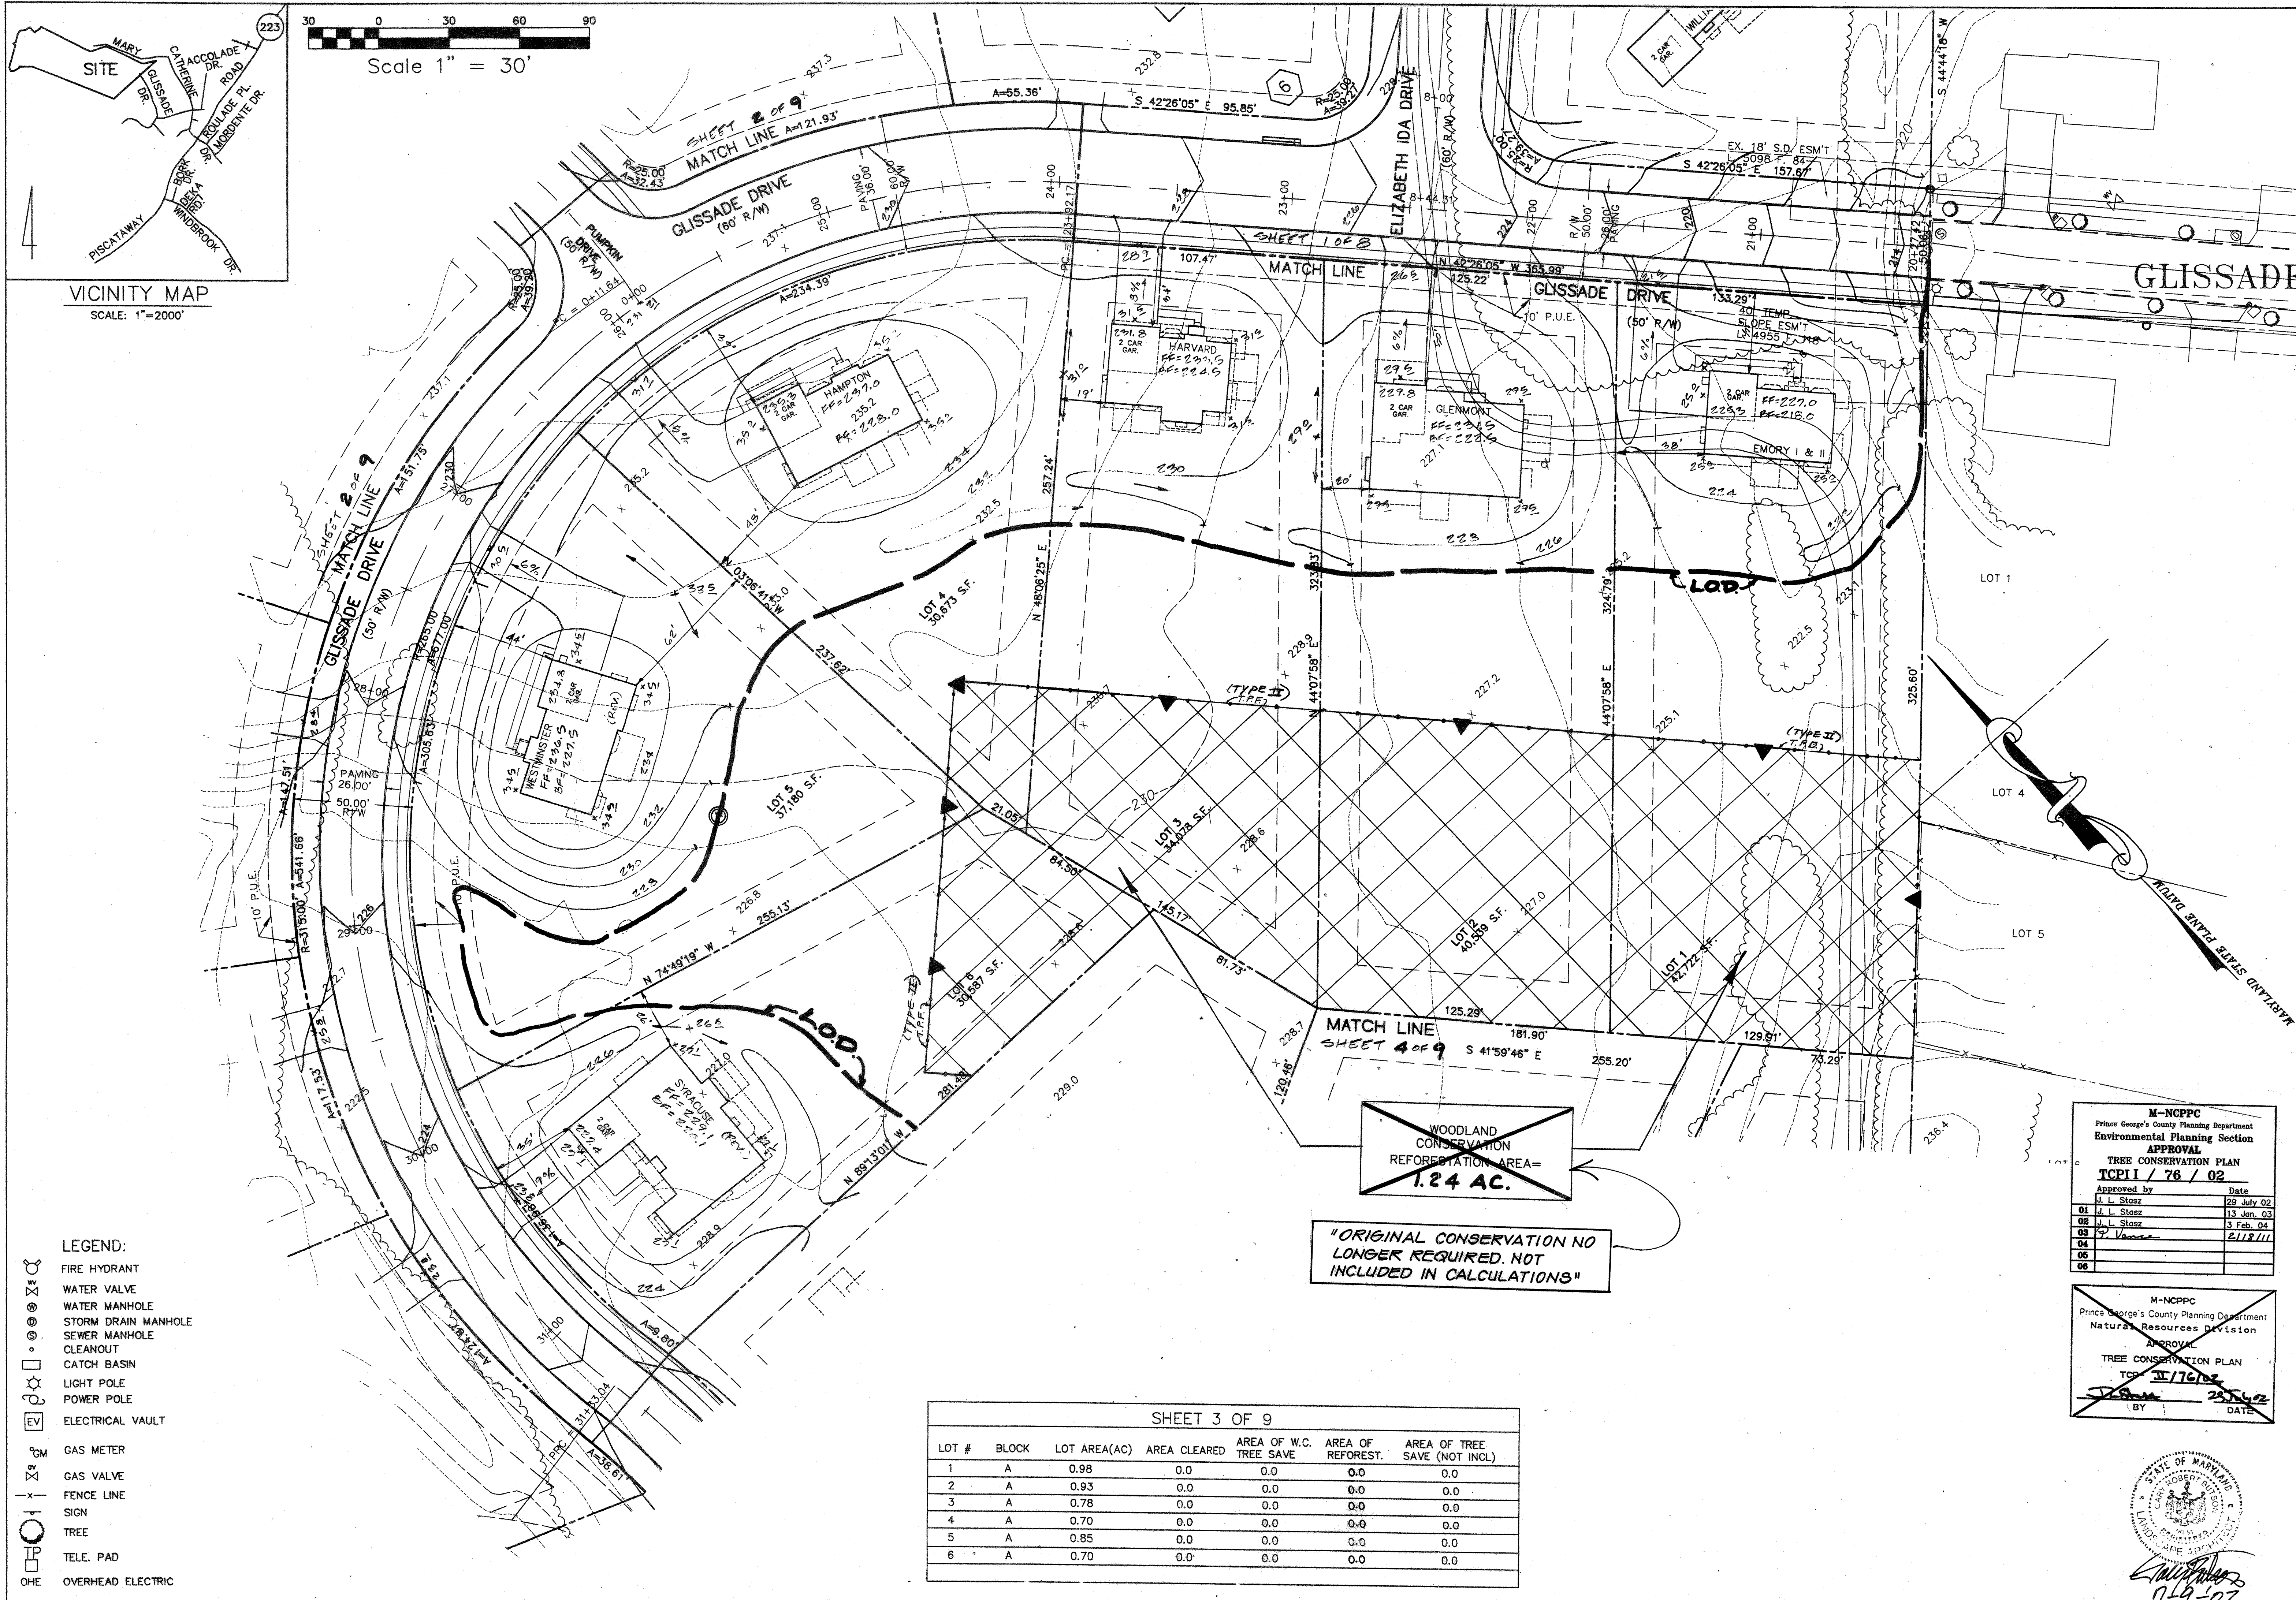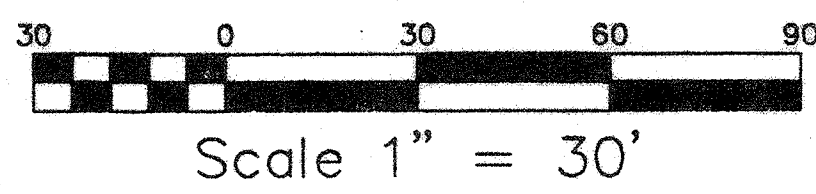

SHEET 3 OF 9						
LOT #	BLOCK	LOT AREA(AC)	AREA CLEARED	AREA OF W.C. TREE SAVE	AREA OF REFOREST.	AREA OF TREE SAVE (NOT INCL)
1	A	0.98	0.0	0.0	0.0	0.0
2	A	0.93	0.0	0.0	0.0	0.0
3	A	0.78	0.0	0.0	0.0	0.0
4	A	0.70	0.0	0.0	0.0	0.0
5	A	0.85	0.0	0.0	0.0	0.0
6	A	0.70	0.0	0.0	0.0	0.0

M-NCPPC Prince George's County Planning Department Environmental Planning Section APPROVAL TREE CONSERVATION PLAN TCP/II / 76 / 02	
Approved by	Date
J. L. Stasz	29 July 02
J. L. Stasz	13 Jan. 03
J. L. Stasz	3 Feb. 04
J. L. Stasz	2118/11
01	
02	
03	
04	
05	
06	

M-NCPPC Prince George's County Planning Department Natural Resources Division APPROVAL TREE CONSERVATION PLAN TCP/II / 76 / 02	
Approved by	Date
J. L. Stasz	29 July 02
J. L. Stasz	13 Jan. 03
J. L. Stasz	3 Feb. 04
J. L. Stasz	2118/11
01	
02	
03	
04	
05	
06	



CAPITOL DEVELOPMENT DESIGN, INC.
ENGINEERS - PLANNERS - SURVEYORS
5010 SUNNYSIDE AVENUE - SUITE 200 - BELTSVILLE, MD 20705
OFFICE (301) 982-1781 FAX (301) 982-1994

RIVERGATE ESTATES
P.B.
PISCATAWAY (5th) ELECTION DISTRICT
PRINCE GEORGE'S COUNTY, MARYLAND

TCP II

REVISIONS
ADDED NOTE RE: WC

DATE: MARCH, 2002
DWN. SFP CHECKED GB
SCALE: 1"=30'
PROJECT/FILE NO. 00045
SHEET NO. 3 OF 9

DATE: MARCH, 2002	
WN. SFP	CHECKED GB
SCALE: 1" = 30'	
PROJECT/FILE NO. 00045	
SHEET NO. 4 OF 9	



~~M-NCPPC
Prince George's County Planning Department
Natural Resources Division
APPROVAL
TREE CONSERVATION PLAN
TCD: II/16/02
DL SLM 2540
BY DATE~~

M-NCPPC		
Prince George's County Planning Department		
Environmental Planning Section		
APPROVAL		
TREE CONSERVATION PLAN		
TCPII / 76 / 02		
	Approved by	Date
	J. L. Stasz	29 July
01	J. L. Stasz	13 Jan.
02	J. L. Stasz	3 Feb.
03	<i>G. Vance</i>	2/18/76
04		
05		
06		

CAPITOL DEVELOPMENT DESIGN, INC.
ENGINEERS — PLANNERS — SURVEYOR'S

5010 SUNNYSIDE AVENUE — SUITE 200 — BELTSVILLE, MD 20705
OFFICE (301) 982-1781
FAX (301) 982-1994



RIVERGATE ESTATES
P.B. P.NO. WIPISCATAWAY (5th) ELECTION DISTRICT
PRINCE GEORGE'S COUNTY, MARYLAND

TCP II

REVISIONS


ADDED NOTE RE: WC

DATE: MARCH, 2002	
DWN. SFP	CHECKED GB
SCALE: 1"=30'	
PROJECT/FILE NO. 00045	
SHEET NO. 5 OF 9	

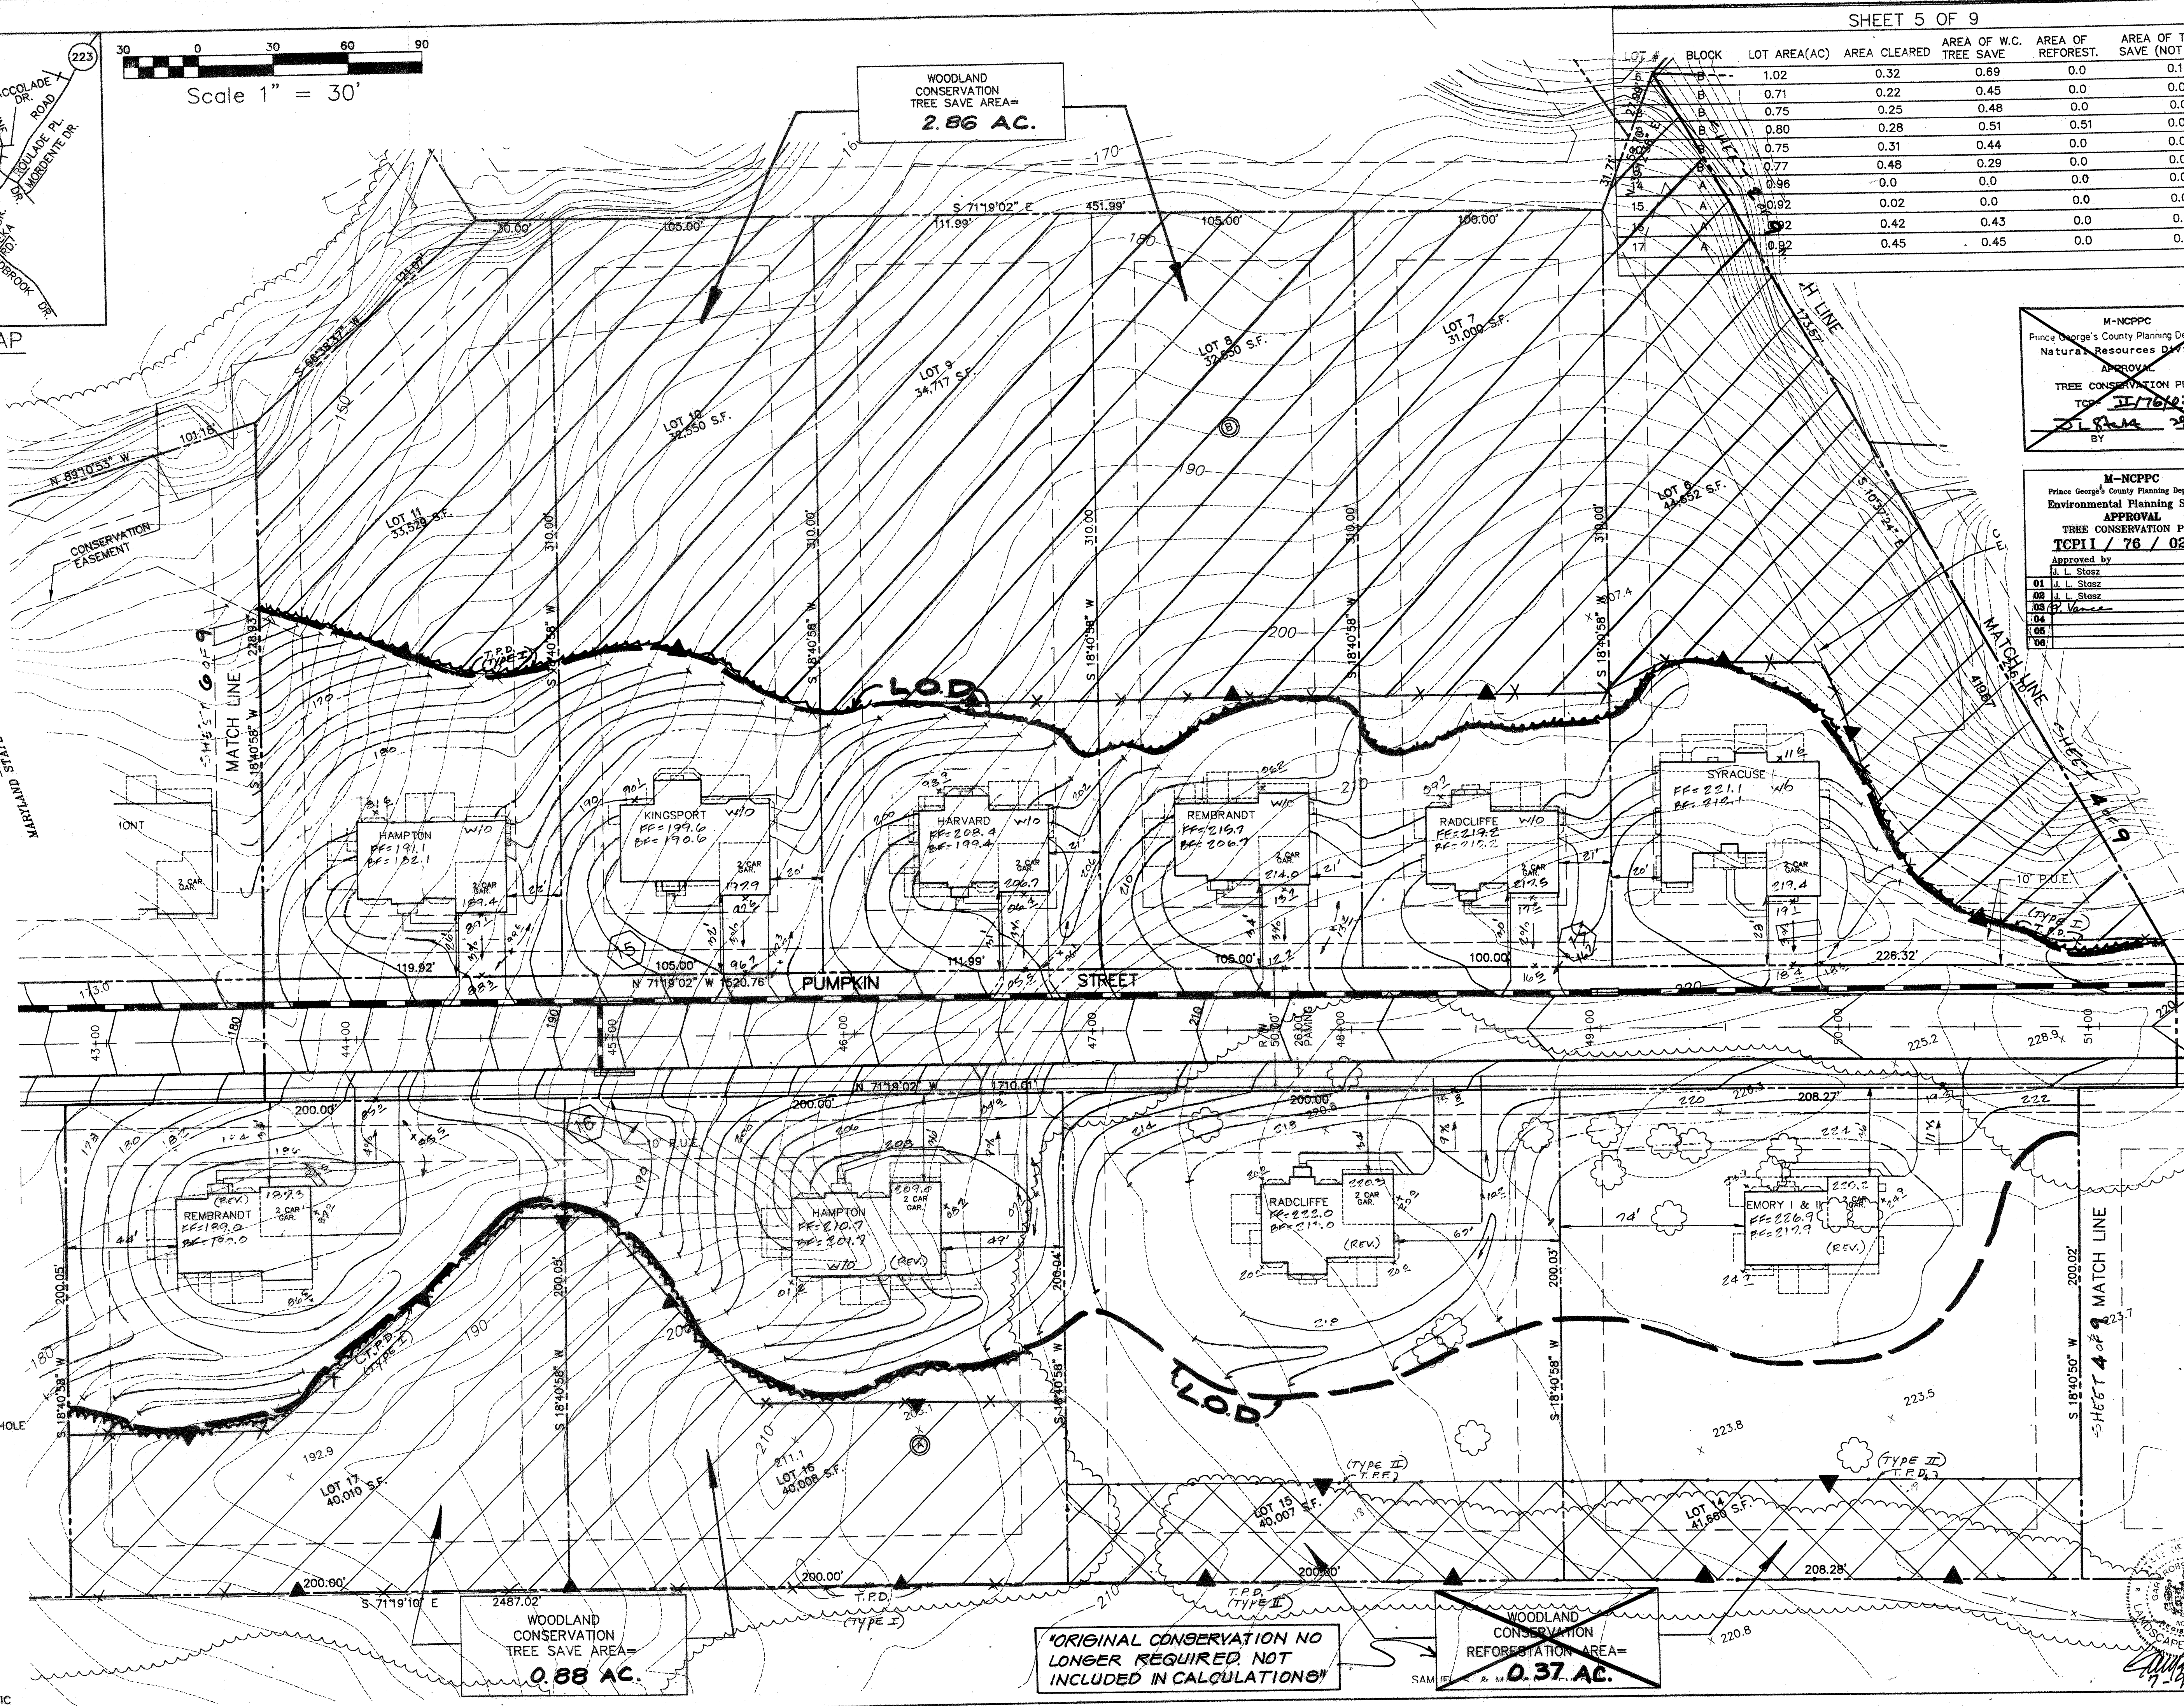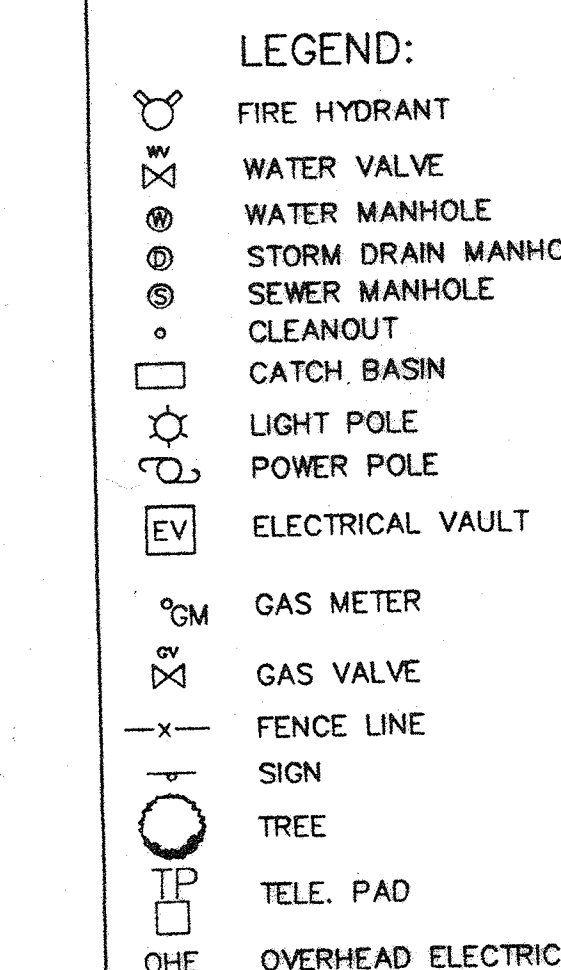

PHASE T 6-11 B 14-17 A

A map showing the location of the proposed site relative to surrounding roads. The site is located near Mary Glissade Dr., Catherine Accolade Road, and Boulevard Pl. Other nearby roads include Piscataway, Brookside Dr., and Wilderbrook Dr. A north arrow points upwards.

 

VICINITY MAP

SCALE: 1"=2000'

WOODLAND
CONSERVATION
TREE SAVE AREA=
0.03 AC.

CAPITOL DEVELOPMENT DESIGN, INC.
ENGINEERS — PLANNERS — SURVEYOR'S

5010 SUNNYSIDE AVENUE — SUITE 200 — BELTSVILLE, MD 20705
OFFICE (301) 982-1781 FAX (301) 982-1994

RIVERGATE ESTATES
P.B. P.NO.
PISCATAWAY (5th) ELECTION DISTRICT
PRINCE GEORGE'S COUNTY, MARYLAND

TCP =

REVISIONS

DATE: MARCH, 200

DWN. SEP	CHECKI GB
-------------	--------------

SCALE: 1" = 100'

PROJECT/FILE NO.

PROJECT FILE NO.
00045

SHEET NO. 1 OF 2

6 OF 9

M-NCCPPC	
Prince George's County Planning Department	
Environmental Planning Section	
APPROVAL	
TREE CONSERVATION PLAN	
TCPII / 76 / 02	
Approved by	Date
J. L. Stasz	29 July 02
01 J. L. Stasz	13 Jan. 02
02 J. L. Stasz	3 Feb. 02
03 <i>J. Vance</i>	2/18/02
04	
05	
06	

M-NCPPC
Prince George's County Planning Department
National Resources Division
APPROVAL
TREE CONSERVATION PLAN
TCB II/76/12
JL 6/26 25.56.12
BY DATE

7-9-07

LEGEND:

FIRE HYDRANT
WATER VALVE
WATER MANHOLE
STORM DRAIN MANHOLE
SEWER MANHOLE
CLEANOUT
CATCH BASIN
LIGHT POLE
POWER POLE
ELECTRICAL VAULT

GAS METER
GAS VALVE

FENCE LINE
SIGN

TREE


TELE. RAD.

TELE. FAX


OVERHEAD ELECTRIC

WOODLAND
CONSERVATION
TREE SAVE AREA
1.29 AC.


SAMUEL S. & MARY R. BEVAR
L. 2253 F. 545
PARCEL "B"

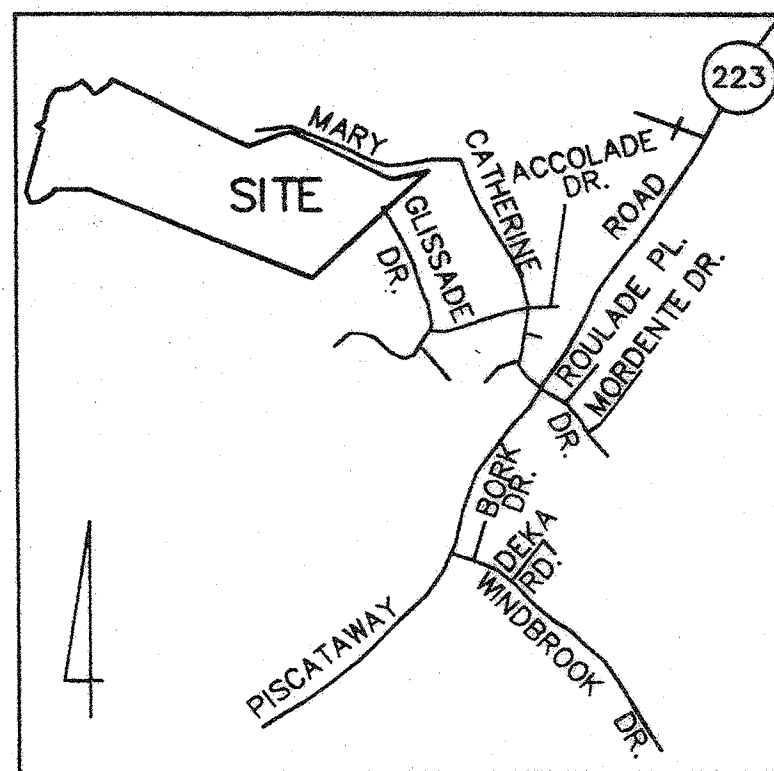

VICINITY MAP
SCALE: 1"=2000'

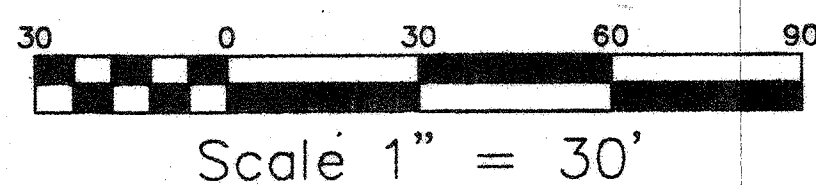


SHEET 7 OF 9						
LOT #	BLOCK	LOT AREA(AC)	AREA CLEARED	AREA OF W.C. TREE SAVE	AREA OF REFOREST.	AREA OF TREE SAVE (NOT INCL)
21	A	0.97	0.53	0.43	0.0	0.01
22	A	0.93	0.35	0.53	0.0	0.0
23	A	0.72	0.36	0.36	0.0	0.0
24	A	0.72	0.09	0.0	0.0	0.58
15	B	1.70	0.31	0.0	0.0	0.36
14	B	1.50	0.55	0.86	0.0	0.0

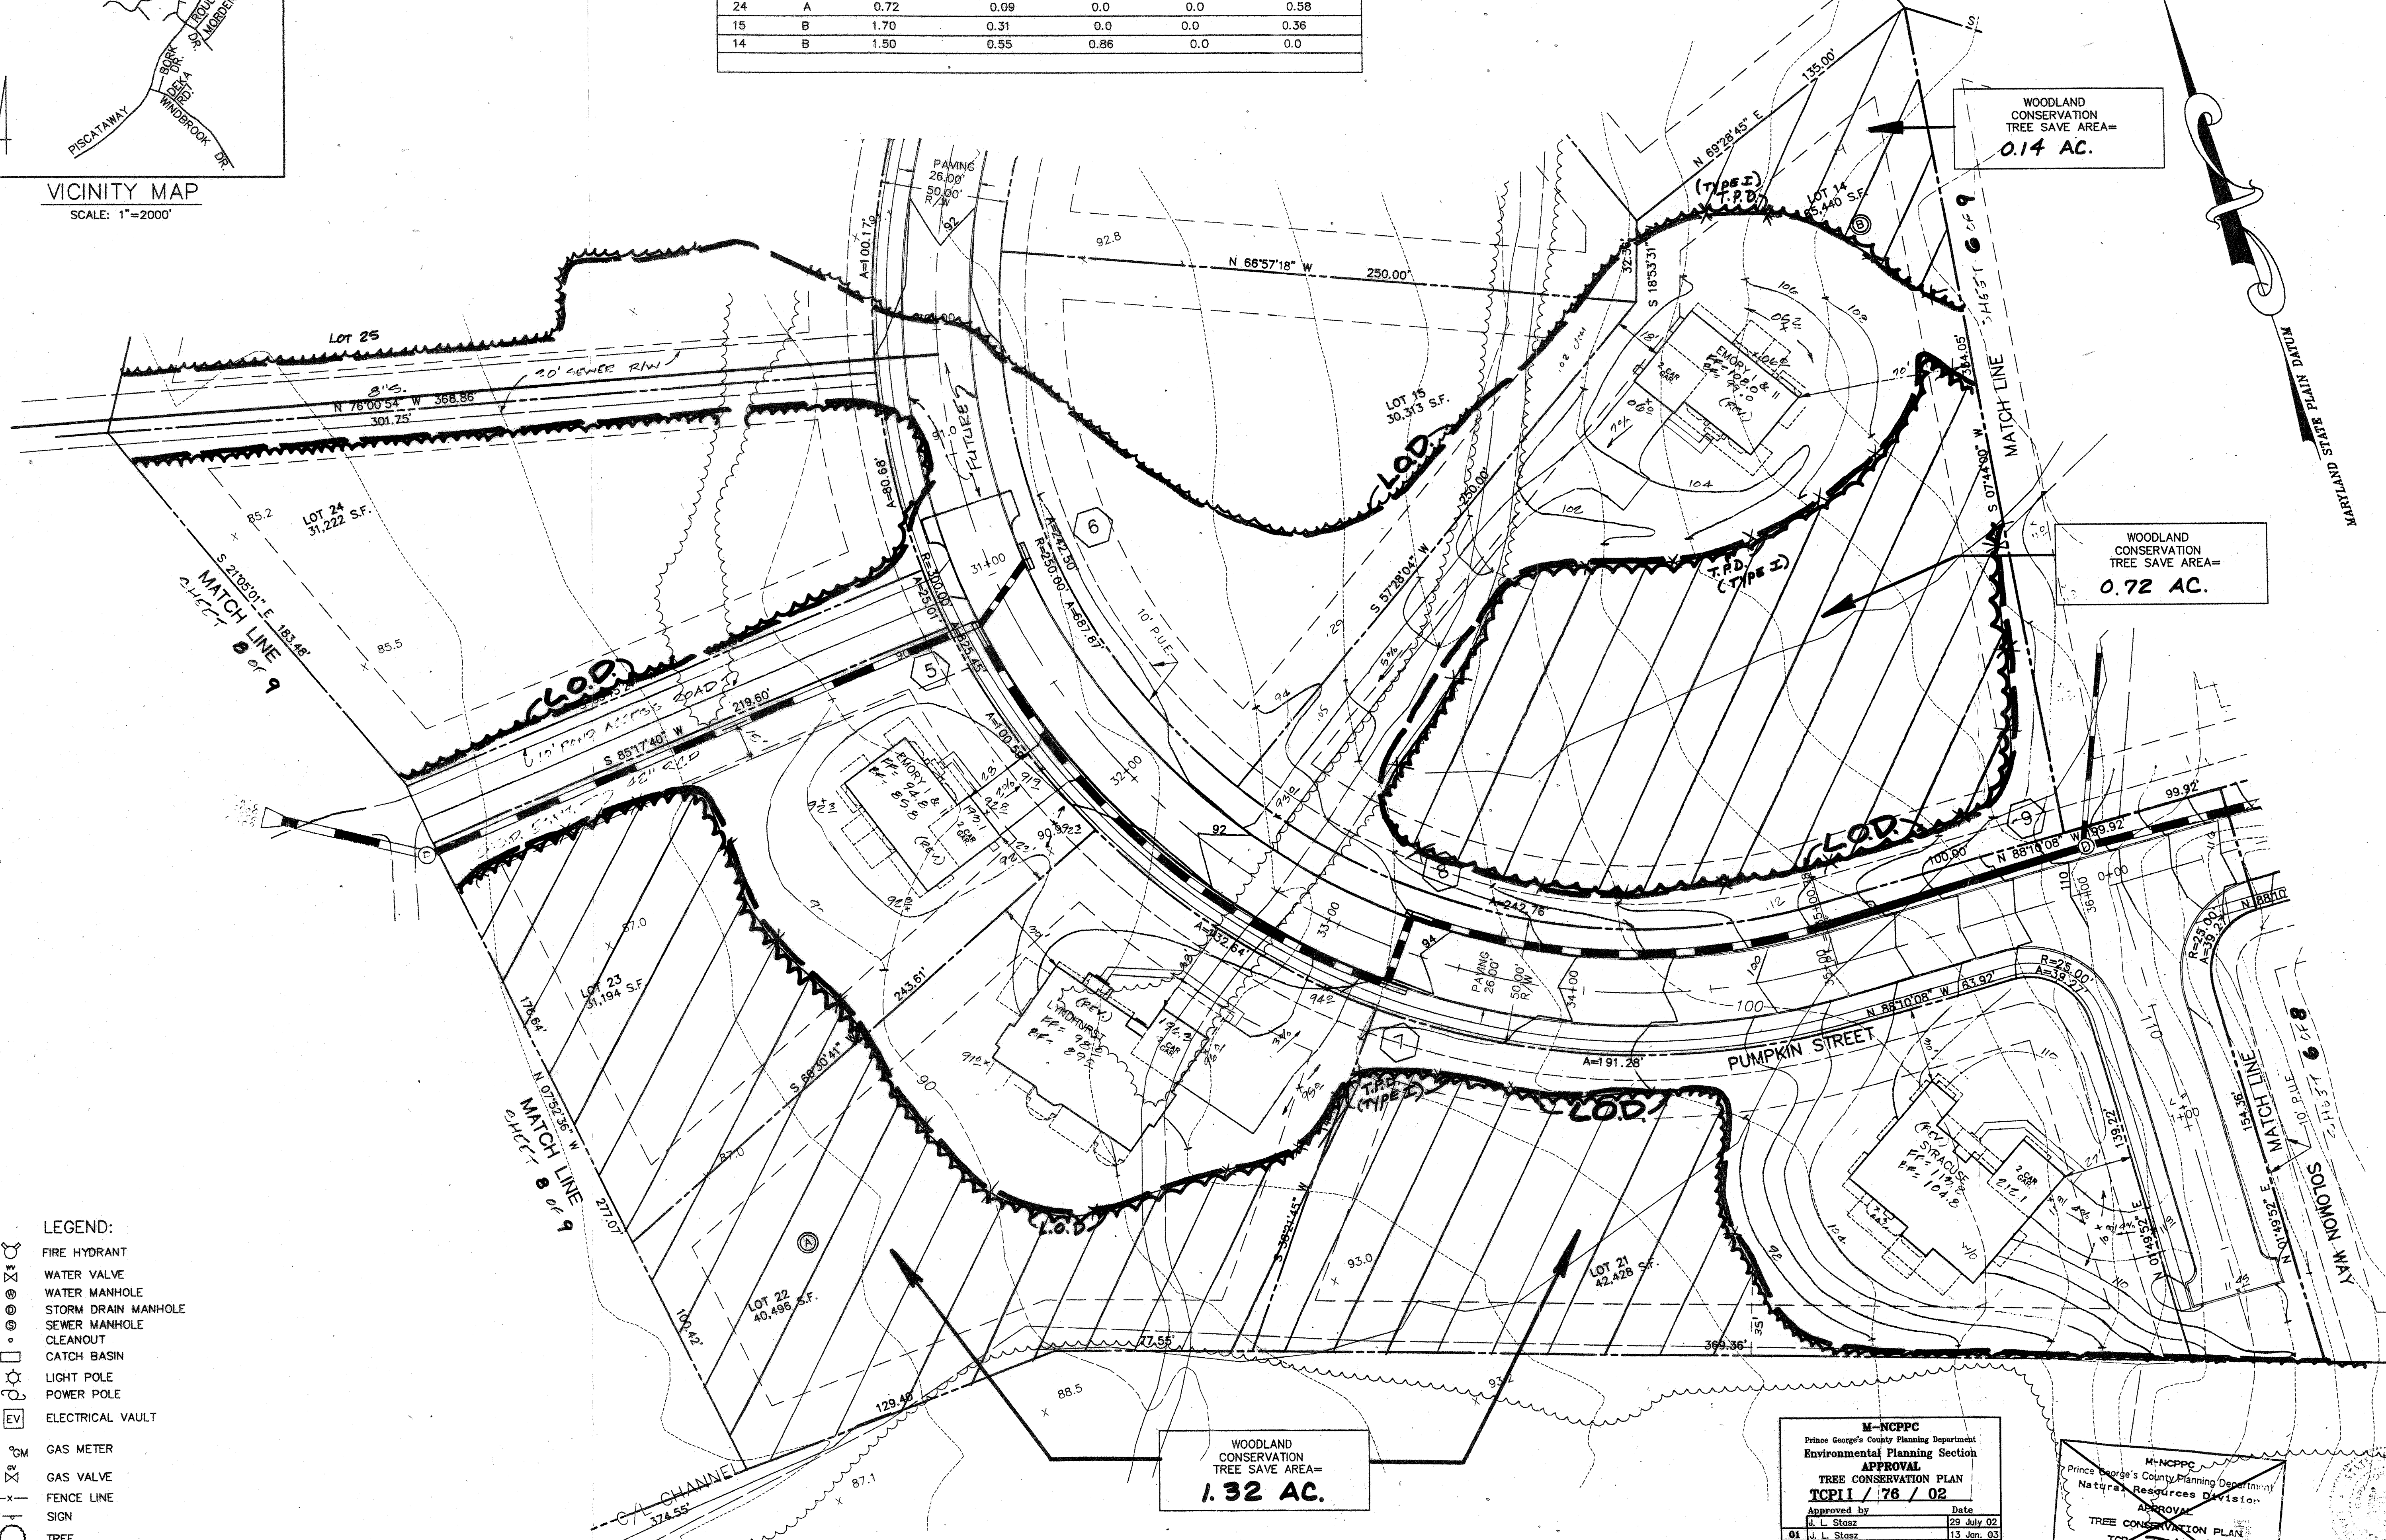

LEGEND:

- FIRE HYDRANT
- WATER VALVE
- WATER MANHOLE
- STORM DRAIN MANHOLE
- SEWER MANHOLE
- CLEANOUT
- CATCH BASIN
- LIGHT POLE
- POWER POLE
- ELECTRICAL VAULT
- GAS METER
- GAS VALVE
- FENCE LINE
- SIGN
- TREE
- TELE. PAD
- OHE OVERHEAD ELECTRIC

M-NCPPC Prince George's County Planning Department Environmental Planning Section APPROVAL TREE CONSERVATION PLAN TCP11 / 76 / 02	
Approved by	Date
01 J. L. Stosz	29 July 02
02 J. L. Stosz	13 Jan. 03
03 J. L. Stosz	3 Feb. 04
04 J. L. Stosz	2/18/04
05	
06	

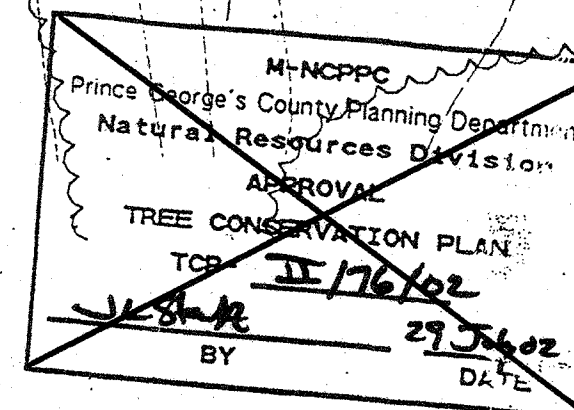




REVISIONS

DATE: MARCH, 2002	DWN: SFP	CHECKED: GB
SCALE: 1"=30'	PROJECT/FILE NO. 00045	SHEET NO. 7 OF 9


RIVERGATE ESTATES
P.B.
PISCATAWAY (5th) ELECTION DISTRICT
PRINCE GEORGE'S COUNTY, MARYLAND

CAPITOL DEVELOPMENT DESIGN, INC.
ENGINEERS - PLANNERS - SURVEYOR'S
5010 SUNNYSIDE AVENUE - SUITE 200 - BELTSVILLE, MD 20705
OFFICE (301) 982-1781 FAX (301) 982-1994

TCP II

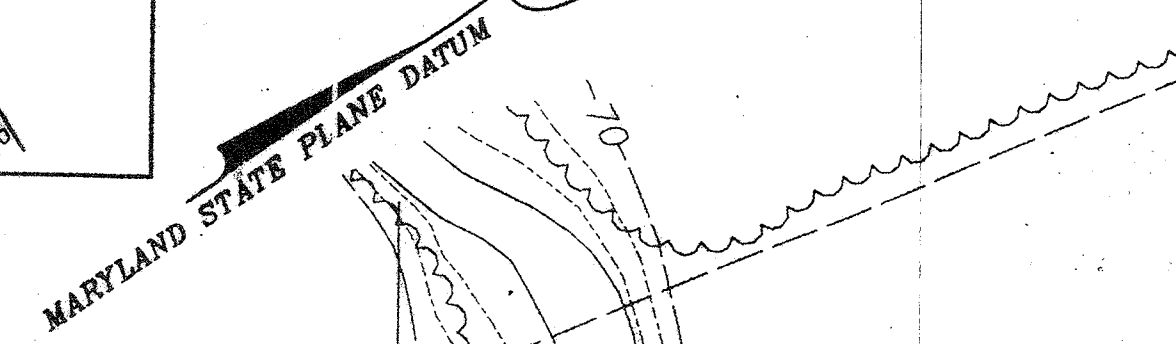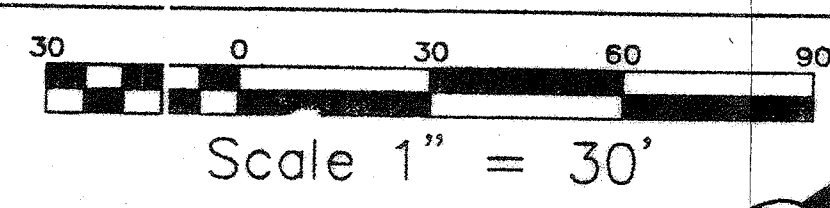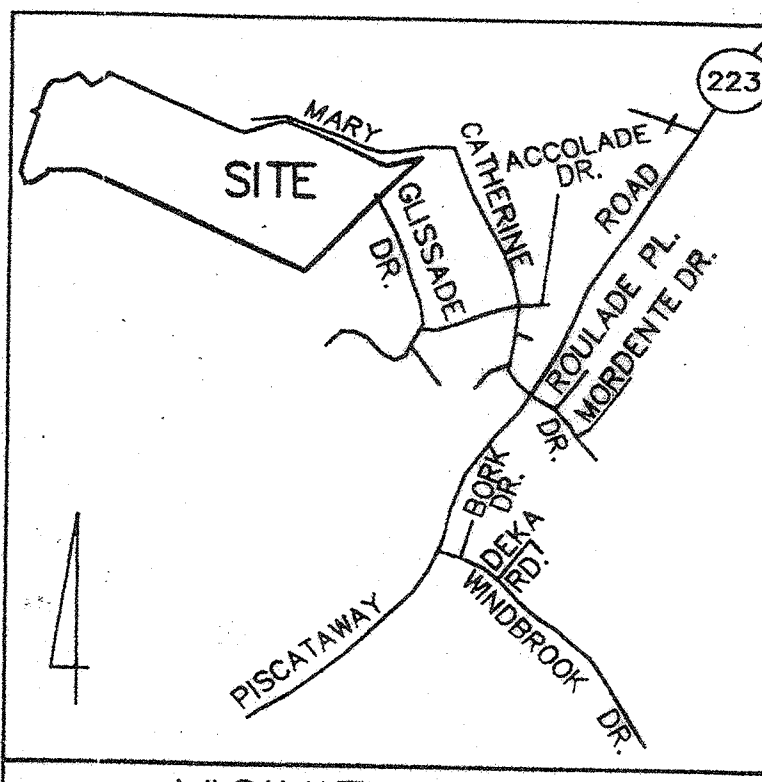

VICINITY MAP
SCALE: 1"=2000'

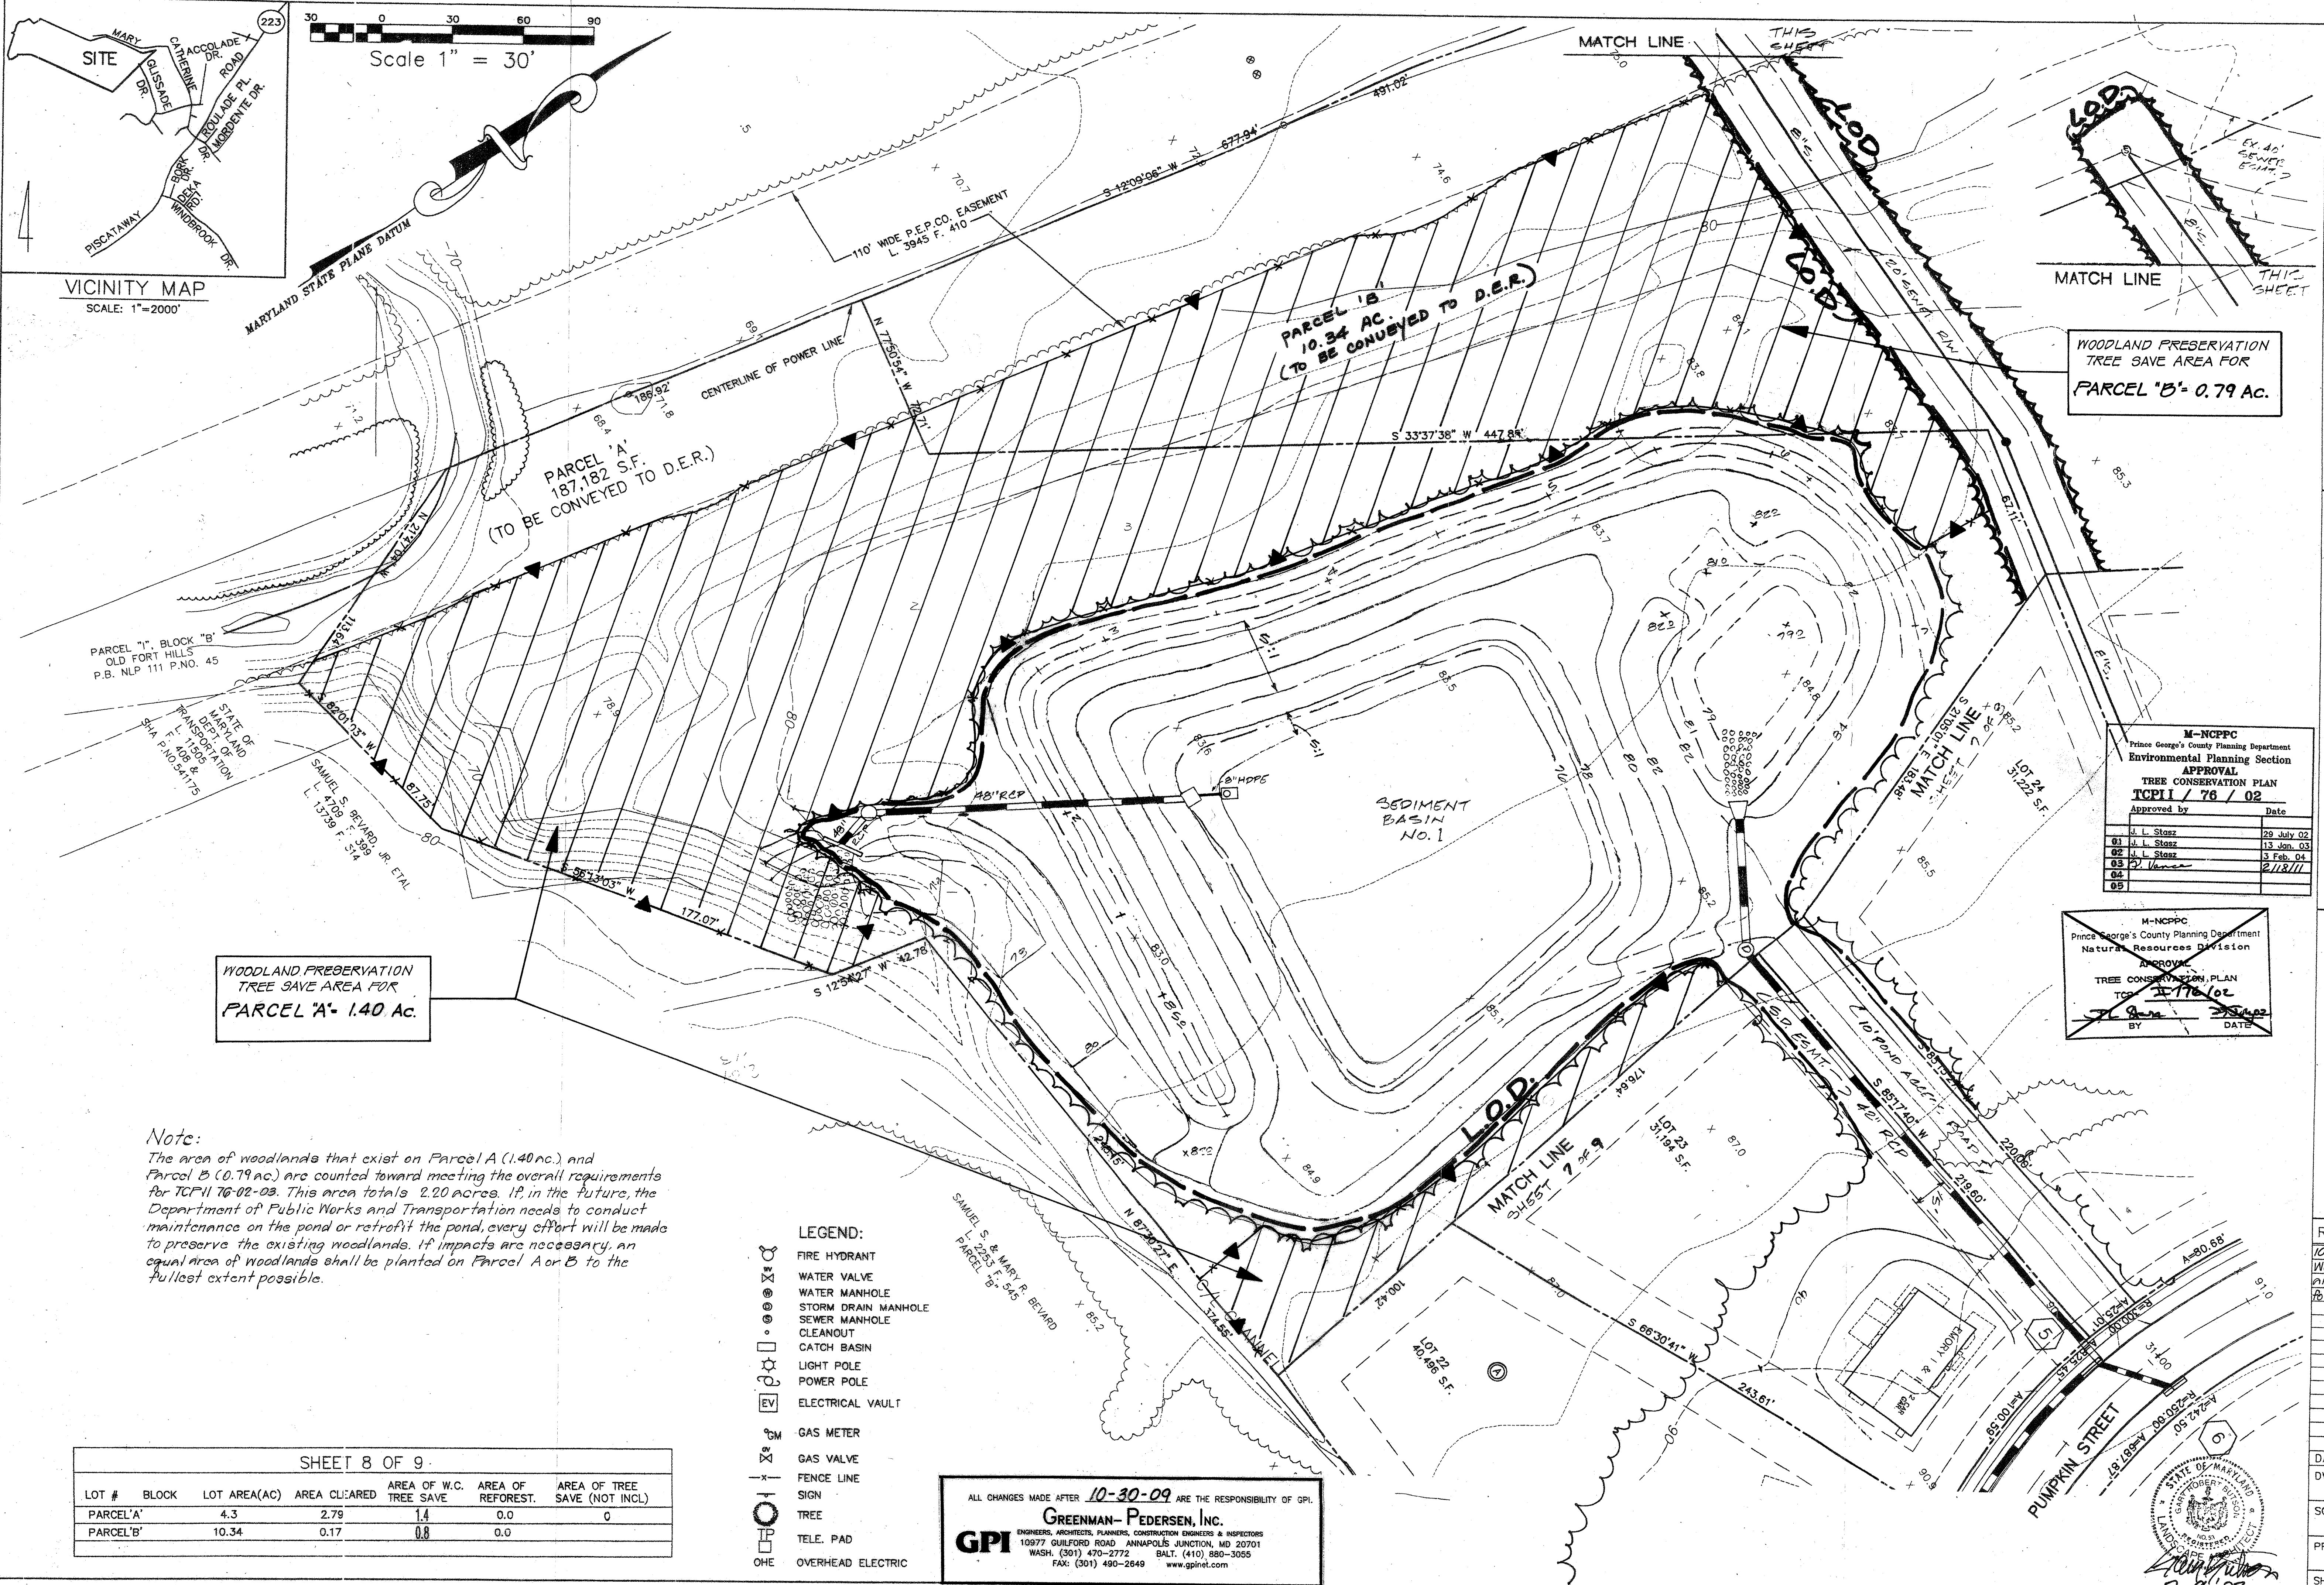

WOODLAND PRESERVATION
TREE SAVE AREA FOR
PARCEL 'B' - 0.79 AC.

WOODLAND PRESERVATION
TREE SAVE AREA FOR
PARCEL 'A' - 1.40 AC.

Note:
The area of woodlands that exist on Parcel A (1.40 ac.) and Parcel B (0.79 ac.) are counted toward meeting the overall requirements for TCP II 76-02-03. This area totals 2.20 acres. If, in the future, the Department of Public Works and Transportation needs to conduct maintenance on the pond or retrofit the pond, every effort will be made to preserve the existing woodlands. If impacts are necessary, an equal area of woodlands shall be planted on Parcel A or B to the fullest extent possible.

SHEET 8 OF 9						
LOT #	BLOCK	LOT AREA(AC)	AREA CLEARED	AREA OF W.C. TREE SAVE	AREA OF REFOREST.	AREA OF TREE SAVE (NOT INCL)
PARCEL 'A'		4.3	2.79	1.4	0.0	0
PARCEL 'B'		10.34	0.17	0.8	0.0	

- LEGEND:**
- FIRE HYDRANT
 - WATER VALVE
 - WATER MANHOLE
 - STORM DRAIN MANHOLE
 - SEWER MANHOLE
 - CLEANOUT
 - CATCH BASIN
 - LIGHT POLE
 - POWER POLE
 - ELECTRICAL VAULT
 - GAS METER
 - GAS VALVE
 - FENCE LINE
 - SIGN
 - TREE
 - TELE. PAD
 - OVERHEAD ELECTRIC

ALL CHANGES MADE AFTER 10-30-09 ARE THE RESPONSIBILITY OF GPI.

GREENMAN-PEDERSEN, INC.
ENGINEERS, ARCHITECTS, PLANNERS, CONSTRUCTION ENGINEERS & INSPECTORS
10977 GUILFORD ROAD ANNAPOLIS JUNCTION, MD 20701
WASH. (301) 470-2772 BALT. (410) 860-3065
FAX: (301) 490-2849 www.gpi.net

M-NCPPC
Prince George's County Planning Department
Environmental Planning Section
APPROVAL
TREE CONSERVATION PLAN
TCP II / 76 / 02
Approved by _____ Date _____

01	J. L. Stasz	29 July 02
02	J. L. Stasz	13 Jan. 03
03	J. L. Stasz	3 Feb. 04
04	J. L. Stasz	2/18/11
05		

M-NCPPC
Prince George's County Planning Department
Natural Resources Division
APPROVAL
TREE CONSERVATION PLAN
TCP II / 76 / 02
BY _____ DATE _____

CAPITOL DEVELOPMENT DESIGN, INC.
ENGINEERS - PLANNERS - SURVEYOR'S
5010 SUNNYSIDE AVENUE - SUITE 200 - BELTSVILLE, MD 20705
OFFICE (301) 982-1781

RIVERGATE ESTATES
P.B.
PISCATAWAY (5th) ELECTION DISTRICT
PRINCE GEORGE'S COUNTY, MARYLAND

REVISIONS

10/2010	Added Woodland Tree save area total 2.20 ac for Parcels A & B
---------	---

DATE:	MARCH 2002
OWN:	SFP
CHECKED:	GB
SCALE:	1"=30'
PROJECT/FILE NO.	00045
SHEET NO.	8 OF 9

PHASE I

