

GENERAL NOTES

- THIS PLAN WAS PREPARED FROM THE BEST AVAILABLE INFORMATION AND BASED UPON BEST ENGINEERING JUDGEMENT.
- THESE PLANS ARE BASED ON THE DATUM OF WASHINGTON SUBURBAN SANITARY COMMISSION (NAD83), NAD 83.
- BOUNDARY LINES AND ACREAGE ARE BASED ON A FINAL BOUNDARY SURVEY PREPARED BY DEWBERRY CONSULTANTS, LLC.
- TOPOGRAPHY IS BASED ON AERIAL PHOTOGRAPHY AND IS AT 2 FOOT INTERVALS.
- THE PROPERTY REFERENCED IN TAX MAPS, PAGE 60, GRID E1 AND E2.
- PUBLIC RIGHT-OF-WAYS ARE AS NOTED. ALL PRIVATE ALLEYS ARE 24' R/W.
- EXTENSION OF ST. JOSEPHS DRIVE IS PROPOSED AS A PUBLIC STREET.
- NO CEMETERIES HAVE BEEN OBSERVED ON THE PROPERTY. DOCUMENTS HAVE INDICATED, HOWEVER, THE EXISTENCE OF A GRAVE SITE ON OR ADJACENT TO THE PROPERTY.
- THE HISTORIC ROSE MOUNT RESOURCE IS LOCATED ON THIS PROPERTY.
- THE PROPERTY IS LOCATED IN WATER SERVICE CATEGORY W3 AND SEWER SERVICE S3.
- THE PREDOMINANT SOIL TYPES ARE COLLINGTON, OCHLOCKONEE, AND MIXED ALLUVIAL LAND.
- WETLAND INFORMATION IS BASED ON A WETLAND INVESTIGATION PREPARED BY LSA IN FEBRUARY 2002, AND SUBSEQUENTLY REVISED BY USA/COE AND MDE.
- PERMANENT STREAMS ARE LOCATED IN THE PROPERTY.
- STORMWATER MANAGEMENT CONCEPT PLAN #56766-2018-00 APPROVED 3/12/2020 EXPIRATION 3/12/2023
- PAYMENT OF FEE-IN-LIEU IS PROPOSED FOR MANDATORY PARK DEDICATION.
- GROSS ACREAGE OF TRACT 125.40 ACRES.
- FLOODPLAIN 2.43 ACRES. APPROVED FLOODPLAIN STUDY NUMBER: 200802. APPROVED MARCH 6, 2008.
- NET ACREAGE OF TRACT 115.46 ACRES.
- ZONE: M-X-T.
- PREVIOUS APPROVALS: A-9638-C, CSP-03001, PPS 4-03094, DSP-04067, DSP-04067/02, (DSP-04067/01 WITHDRAWN).
- PROPOSED USE RESIDENTIAL AND COMMERCIAL.
- THE TOP 11 SHALL BE APPROVED PRIOR TO FINAL PLAT.

NOTES:

- ALL SPECIMEN TREES WITH A CRITICAL ROOT ZONE TO BE IMPACTED BY LOD SHALL BE ROOT PRUNED AS INDICATED IN THE SPECIMEN TREE CHART AND AS SHOWN ON THE PLAN. A 4' BLAZE ORANGE FENCE SHALL BE INSTALLED AROUND THE SPECIMEN TREES AND OUTSIDE OF THE CRITICAL ROOT ZONE AS SHOWN ON THE PLAN. ROOT PRUNING AND FENCE INSTALLATION SHALL OCCUR PRIOR TO THE COMMENCEMENT OF ALL CONSTRUCTION ACTIVITIES.
- ROOT PRUNING SHALL OCCUR FOR SPECIMEN TREES 222, 226, 263 AS A METHOD OF PRESERVATION.
- "TREE 229 - 229" Nysa sylvatica MAY QUALIFY AS STATE AND COUNTY CHAMPION ACCORDING TO 2002 STATE LIST.
- "TREES 71 AND 93 WERE IDENTIFIED/TAGGED PREVIOUSLY AS PART OF SIGNIFICANT TREE LOCATION ON AN ADJACENT PROPERTY.
- APPROXIMATE TREE LOCATIONS HAVE BEEN PROVIDED BY LANDERMAN SOLTZ DATA.
- POST CONSTRUCTION EVALUATION AND OPINION OF LONG-TERM SURVIVABILITY OF SPECIMEN TREES 212, 229, 230 AND 232 SHALL BE PERFORMED BY A CERTIFIED ARBORIST AND/OR LICENSED TREE EXPERT.
- AFTER FIELD SURVEY, THE DISPOSITION OF SPECIMEN TREES 212, 216, AND 230 HAVE BEEN REVISED.

SIGNIFICANT TREE TABLE					
TREE NUMBERS BEGIN AT 200 TO AVOID CONUSION WITH TREES TAGGED ON THE ADJACENT PROPERTY					
TREE #	DBH	SPECIES	COMPOSITION	DISPOSITION	LOCATION METHOD
200	28"	Quercus alba	Good	REMOVED	APPROXIMATE
201	31"	Fraxinus americana	Good	REMOVED	APPROXIMATE
202	28"	Sassafras albidum	Good	SAVED	FIELD SURVEY
203	52"	Fraxinus americana	Poor	SAVED	APPROXIMATE
204	30"	Liriodendron tulipifera	Good	SAVED	APPROXIMATE
205	27"	Liriodendron tulipifera	Good	SAVED	APPROXIMATE
206	32"	Liriodendron tulipifera	Good	SAVED	APPROXIMATE
207	31"	Liriodendron tulipifera	Good	SAVED	APPROXIMATE
208	31"	Liriodendron tulipifera	Good	SAVED	APPROXIMATE
209	31"	Quercus palustris	Good	REMOVED	APPROXIMATE
210	30"	Prunus serotina	Fair	REMOVED	FIELD SURVEY
211	33"	Liriodendron tulipifera	Good	REMOVED	APPROXIMATE
212	42"	Ulmus	V. Poor	REMOVED	FIELD SURVEY
213	30"	Platanus occidentalis	Good	REMOVED	APPROXIMATE
214	21"	Acer negundo	Good	SAVED	FIELD SURVEY
215	31"	Liriodendron tulipifera	Good	SAVED	APPROXIMATE
216	31"	Liriodendron tulipifera	Good	SAVED	FIELD SURVEY
217	31"	Liriodendron tulipifera	Good	REMOVED	APPROXIMATE
218	34"	Liriodendron tulipifera	Good	REMOVED	APPROXIMATE
219	32"	Robinia pseudoacacia	Good	REMOVED	APPROXIMATE
220	42"	Quercus palustris	Good	REMOVED	APPROXIMATE
221	37"	Robinia pseudoacacia	Good	REMOVED	APPROXIMATE
222	46"	Ulmus	V. Poor	REMOVED	FIELD SURVEY
223	58"	Casahuate	Fair	REMOVED	APPROXIMATE
224	38"	Robinia pseudoacacia	V. Poor	REMOVED	APPROXIMATE
225	31"	Ulmus	V. Poor	REMOVED	APPROXIMATE
226	31"	Casahuate	V. Poor	REMOVED	APPROXIMATE
227	31"	Quercus alba	Poor	SAVED	APPROXIMATE
228	28"	Liriodendron tulipifera	Good	REMOVED	APPROXIMATE
229	59"	Nysa sylvatica	Good	REMOVED	FIELD SURVEY
230	30"	Prunus serotina	Good	REMOVED	FIELD SURVEY
231	46"	Robinia pseudoacacia	Poor	REMOVED	APPROXIMATE
232	46"	Liriodendron tulipifera	Good	REMOVED	FIELD SURVEY
233	34"	Robinia pseudoacacia	Good	REMOVED	APPROXIMATE
234	37"	Ulmus	Good	REMOVED	APPROXIMATE
235	38"	Juglans nigra	V. Good	SAVED	APPROXIMATE
236	30"	Juglans nigra	V. Poor	SAVED	APPROXIMATE
237	50"	Juglans nigra	Good	SAVED	APPROXIMATE
238	38"	Populus	V. Poor	SAVED	APPROXIMATE
239	30"	Populus	V. Poor	SAVED	APPROXIMATE
240	31"	Ulmus	Good	REMOVED	APPROXIMATE
241	52"	Liriodendron tulipifera	Poor	REMOVED	APPROXIMATE
242	30"	Robinia pseudoacacia	V. Poor	REMOVED	APPROXIMATE
243	30"	Robinia pseudoacacia	V. Poor	REMOVED	APPROXIMATE
244	30"	Robinia pseudoacacia	V. Poor	REMOVED	APPROXIMATE
245	30"	Robinia pseudoacacia	V. Poor	REMOVED	APPROXIMATE
246	30"	Celtis occidentalis	Good	REMOVED	APPROXIMATE
247	29"	Acer negundo	Good	REMOVED	APPROXIMATE
248	31"	Acer rubrum	Good	REMOVED	APPROXIMATE
249	32"	Acer negundo	Good	REMOVED	APPROXIMATE
250	32"	Robinia pseudoacacia	V. Poor	REMOVED	APPROXIMATE
251	32"	Robinia pseudoacacia	V. Poor	REMOVED	APPROXIMATE
252	35"	Robinia pseudoacacia	V. Poor	REMOVED	APPROXIMATE
253	30"	Robinia pseudoacacia	V. Poor	REMOVED	APPROXIMATE
254	30"	Fraxinus americana	Poor	REMOVED	APPROXIMATE
255	31"	Fraxinus americana	Poor	REMOVED	APPROXIMATE
256	30"	Prunus serotina	Fair	REMOVED	APPROXIMATE
257	30"	Carya	Good	REMOVED	APPROXIMATE
258	30"	Fraxinus americana	Fair	SAVED	APPROXIMATE
259	34"	Fraxinus americana	Good	SAVED	APPROXIMATE
260	32"	Robinia pseudoacacia	V. Poor	REMOVED	FIELD SURVEY
261	30"	Liriodendron tulipifera	Good	REMOVED	APPROXIMATE
262	30"	Liriodendron tulipifera	Good	REMOVED	APPROXIMATE
263	32"	Liriodendron tulipifera	Good	REMOVED	APPROXIMATE
264	39"	Carya	Good	REMOVED	APPROXIMATE
265	32"	Liriodendron tulipifera	Good	REMOVED	APPROXIMATE
266	38"	Liriodendron tulipifera	Good	REMOVED	APPROXIMATE
267	32"	Liriodendron tulipifera	Good	REMOVED	APPROXIMATE
268	32"	Liriodendron tulipifera	Good	REMOVED	APPROXIMATE
SITE STATISTICS - PHASE 1

GROSS TRACT AREA 50.51 ACRES
EXISTING 100-YEAR FLOODPLAIN 0.06 ACRES
EXISTING WOODLAND IN NET TRACT 29.76 ACRES
EXISTING WOODLAND TOTAL 29.82 ACRES

SITE STATISTICS - PHASE 2

GROSS TRACT AREA 49.46 ACRES
EXISTING 100-YEAR FLOODPLAIN 2.37 ACRES
EXISTING WOODLAND IN FLOODPLAIN 2.37 ACRES
EXISTING WOODLAND IN NET TRACT 28.21 ACRES
EXISTING WOODLAND TOTAL 30.58 ACRES

SITE STATISTICS - PHASE 3

GROSS TRACT AREA 7.20 ACRES
EXISTING 100-YEAR FLOODPLAIN 0.00 ACRES
EXISTING WOODLAND IN FLOODPLAIN 0.00 ACRES
EXISTING WOODLAND IN NET TRACT 7.13 ACRES
EXISTING WOODLAND TOTAL 7.13 ACRES

SITE STATISTICS - PHASE 4

GROSS TRACT AREA 10.72 ACRES
EXISTING 100-YEAR FLOODPLAIN 0.00 ACRES
EXISTING WOODLAND IN FLOODPLAIN 0.00 ACRES
EXISTING WOODLAND IN NET TRACT 7.77 ACRES
EXISTING WOODLAND TOTAL 7.77 ACRES

LEGEND

- EXISTING MAJOR CONTOUR
- EXISTING MINOR CONTOUR
- EXISTING BOUNDARY
- EXISTING ADJACENT PROPERTY
- EXISTING FLOOD PLAIN
- EXISTING FLOOD PLAIN SET BACK
- PATUXENT MANAGEMENT AREA
- EXISTING STREAM
- EXISTING STREAM BUFFER
- EXISTING TREE LINE
- EXISTING NON-WOODLAND AREA
- PROPOSED MAJOR CONTOUR
- PROPOSED MINOR CONTOUR
- PROPOSED ROAD RIGHT-OF-WAY
- PROPOSED PROPERTY LINE
- PROPOSED LIMIT OF DISTURBANCE
- SPECIMEN TREE SIGN
- WOODLAND AND PRESERVATION SIGN
- AFFORESTATION / REFORESTATION SIGN
- TREE PROTECTION FENCE (TEMPORARY)
- TREE PROTECTION FENCE (PERMANENT)
- ROOT PRUNE
- PHASELINE
- CLEARED NET TRACT AREA (C-NTA)
- CLEARED FLOODPLAIN AREA (C-FF)
- CLEARED OFF-SITE AREA (C-OS) AND/OR PMA (C-PMA)
- WOODLAND PRESERVATION AREA (WPA)
- WOODLAND AFFORESTATION / REFORESTATION AREA (WRA)
- WOODLAND PRESERVED-NOT CREDITED (WR-NC)
- WOODLAND RETAINED-ASSUMED CREDITED (WR-AC)
- WOODLAND RETAINED-ASSUMED CREDITED (WR-AC)
- SPECIMEN, CHAMPION HISTORIC TREE TO BE REMOVED
- SPECIMEN, CHAMPION HISTORIC TREE TO BE SAVED
- WOODLAND CLEARED
- WOODLAND PRESERVATION
- AFFORESTATION / REFORESTATION

Phase 1 - (Areas per previously approved TCPII/82/05)		
PHASE	AREA	
1	0.51	

AFFORESTATION/REFORESTATION		
PHASE	AREA	
1	0.31	

WOODLAND CLEARED		
PHASE	AREA	
1	1.22	
1 (RUBY LOCKHART)	1.22	
TOTAL	1.22	

WOODLAND CLEARED FLOODPLAIN		
PHASE	AREA	
1	0	

WOODLAND CLEARED OFFSITE		
PHASE	AREA	
1	1.22	
1 (RUBY LOCKHART)	0.01	
TOTAL	1.23	

WOODLAND CLEARED		
PHASE	AREA	
4	7.77	

Phase 2		
LABEL	PHASE	AREA
B	2	0.49
C	2	0.10
D	2	2.77
E	2	1.57
F	2	3.34
G	2	1.80
H	2	0.15
I	2	0.58
J	2	0.93
TOTAL		11.43

AFFORESTATION/REFORESTATION		
LABEL	PHASE	AREA
2	2	0.05
3	2	0.17
4	2	0.47
5	2	0.19
6	2	0.06
7	2	0.04
8	2	0.17
9	2	0.17
10	2	0.02
11	2	0.02
12	2	0.05
13	2	0.03
14	2	0.16
TOTAL		1.59

WOODLAND CLEARED		
LABEL	PHASE	AREA
2A	2	4.01
2B	2	6.89
2C	2	0.57
2D	2	0.40
2E	2	2.13
2F	2	0.85
2G	2	0.52
2H	2	0.66
2I	2	0.36
2J	2	0.06
2K	2	0.09
2L	2	0.02
2M	2	0.01
2N	2	0.02
2O	2	0.01
2P	2	0.02
2Q	2	0.02
2R	2	0.01
2S	2	0.02
2T	2	0.17
TOTAL		16.78

WOODLAND CLEARED FLOODPLAIN		
LABEL	PHASE	AREA
2J	2	0.01
2K	2	0.08
2L	2	0.05
TOTAL		0.14

WOODLAND CLEARED OFFSITE		
LABEL	PHASE	AREA
2M	2	0.02
2N	2	0.00
TOTAL		0.02




M.N.C.P.P.C. APPROVALS			
PROJECT NAME: BALK HILL VILLAGE			
PROJECT NUMBER: DSP-04067			
For Condition of Approval see Site Plan Cover Sheet or Approval of Revisions Listed Below Apply to the Sheet			
Approval of Revision #	Approval Date	Reviewer's Signature	Certification Date
01	8/15/06	R.G.	8/17/06
02	8/25/09	J.R.	2/28/09
03	6/25/09	C.J.	7/28/09
04	11/18/10	R.G.	2/28/11
05	4/25/13	R.G.	2/28/14
PRINCE GEORGE'S COUNTY PLANNING DEPARTMENT, MNCPPC ENVIRONMENTAL PLANNING SECTION TREE CONSERVATION PLAN APPROVAL			
TCP-II/82/05			
Approved by	Date	DRD#	REASON FOR REVISION
01	MEGAN K. REISER	12/4/14	DSP-06047-03
02	MEGAN K. REISER	12/10/14	STAFF LEVEL
03	MEGAN K. REISER	7/1/16	STAFF LEVEL
04	T. BURKE	11/9/18	NA
05	SUZANNE A. NICKLE	7/8/20	DSP-04067-09
CLEARING FOR RUBY LOCKHART BULLETPROOF EXTENSION SPECIMEN TREE REMOVAL SHEET 7			
ADDITIONAL CLEARING PER DSP-16025			

* THESE NUMBERS HAVE BEEN UPDATED FROM THE PREVIOUSLY APPROVED TCPII DUE TO THE EASEMENT FOR SWM POND

1A

</

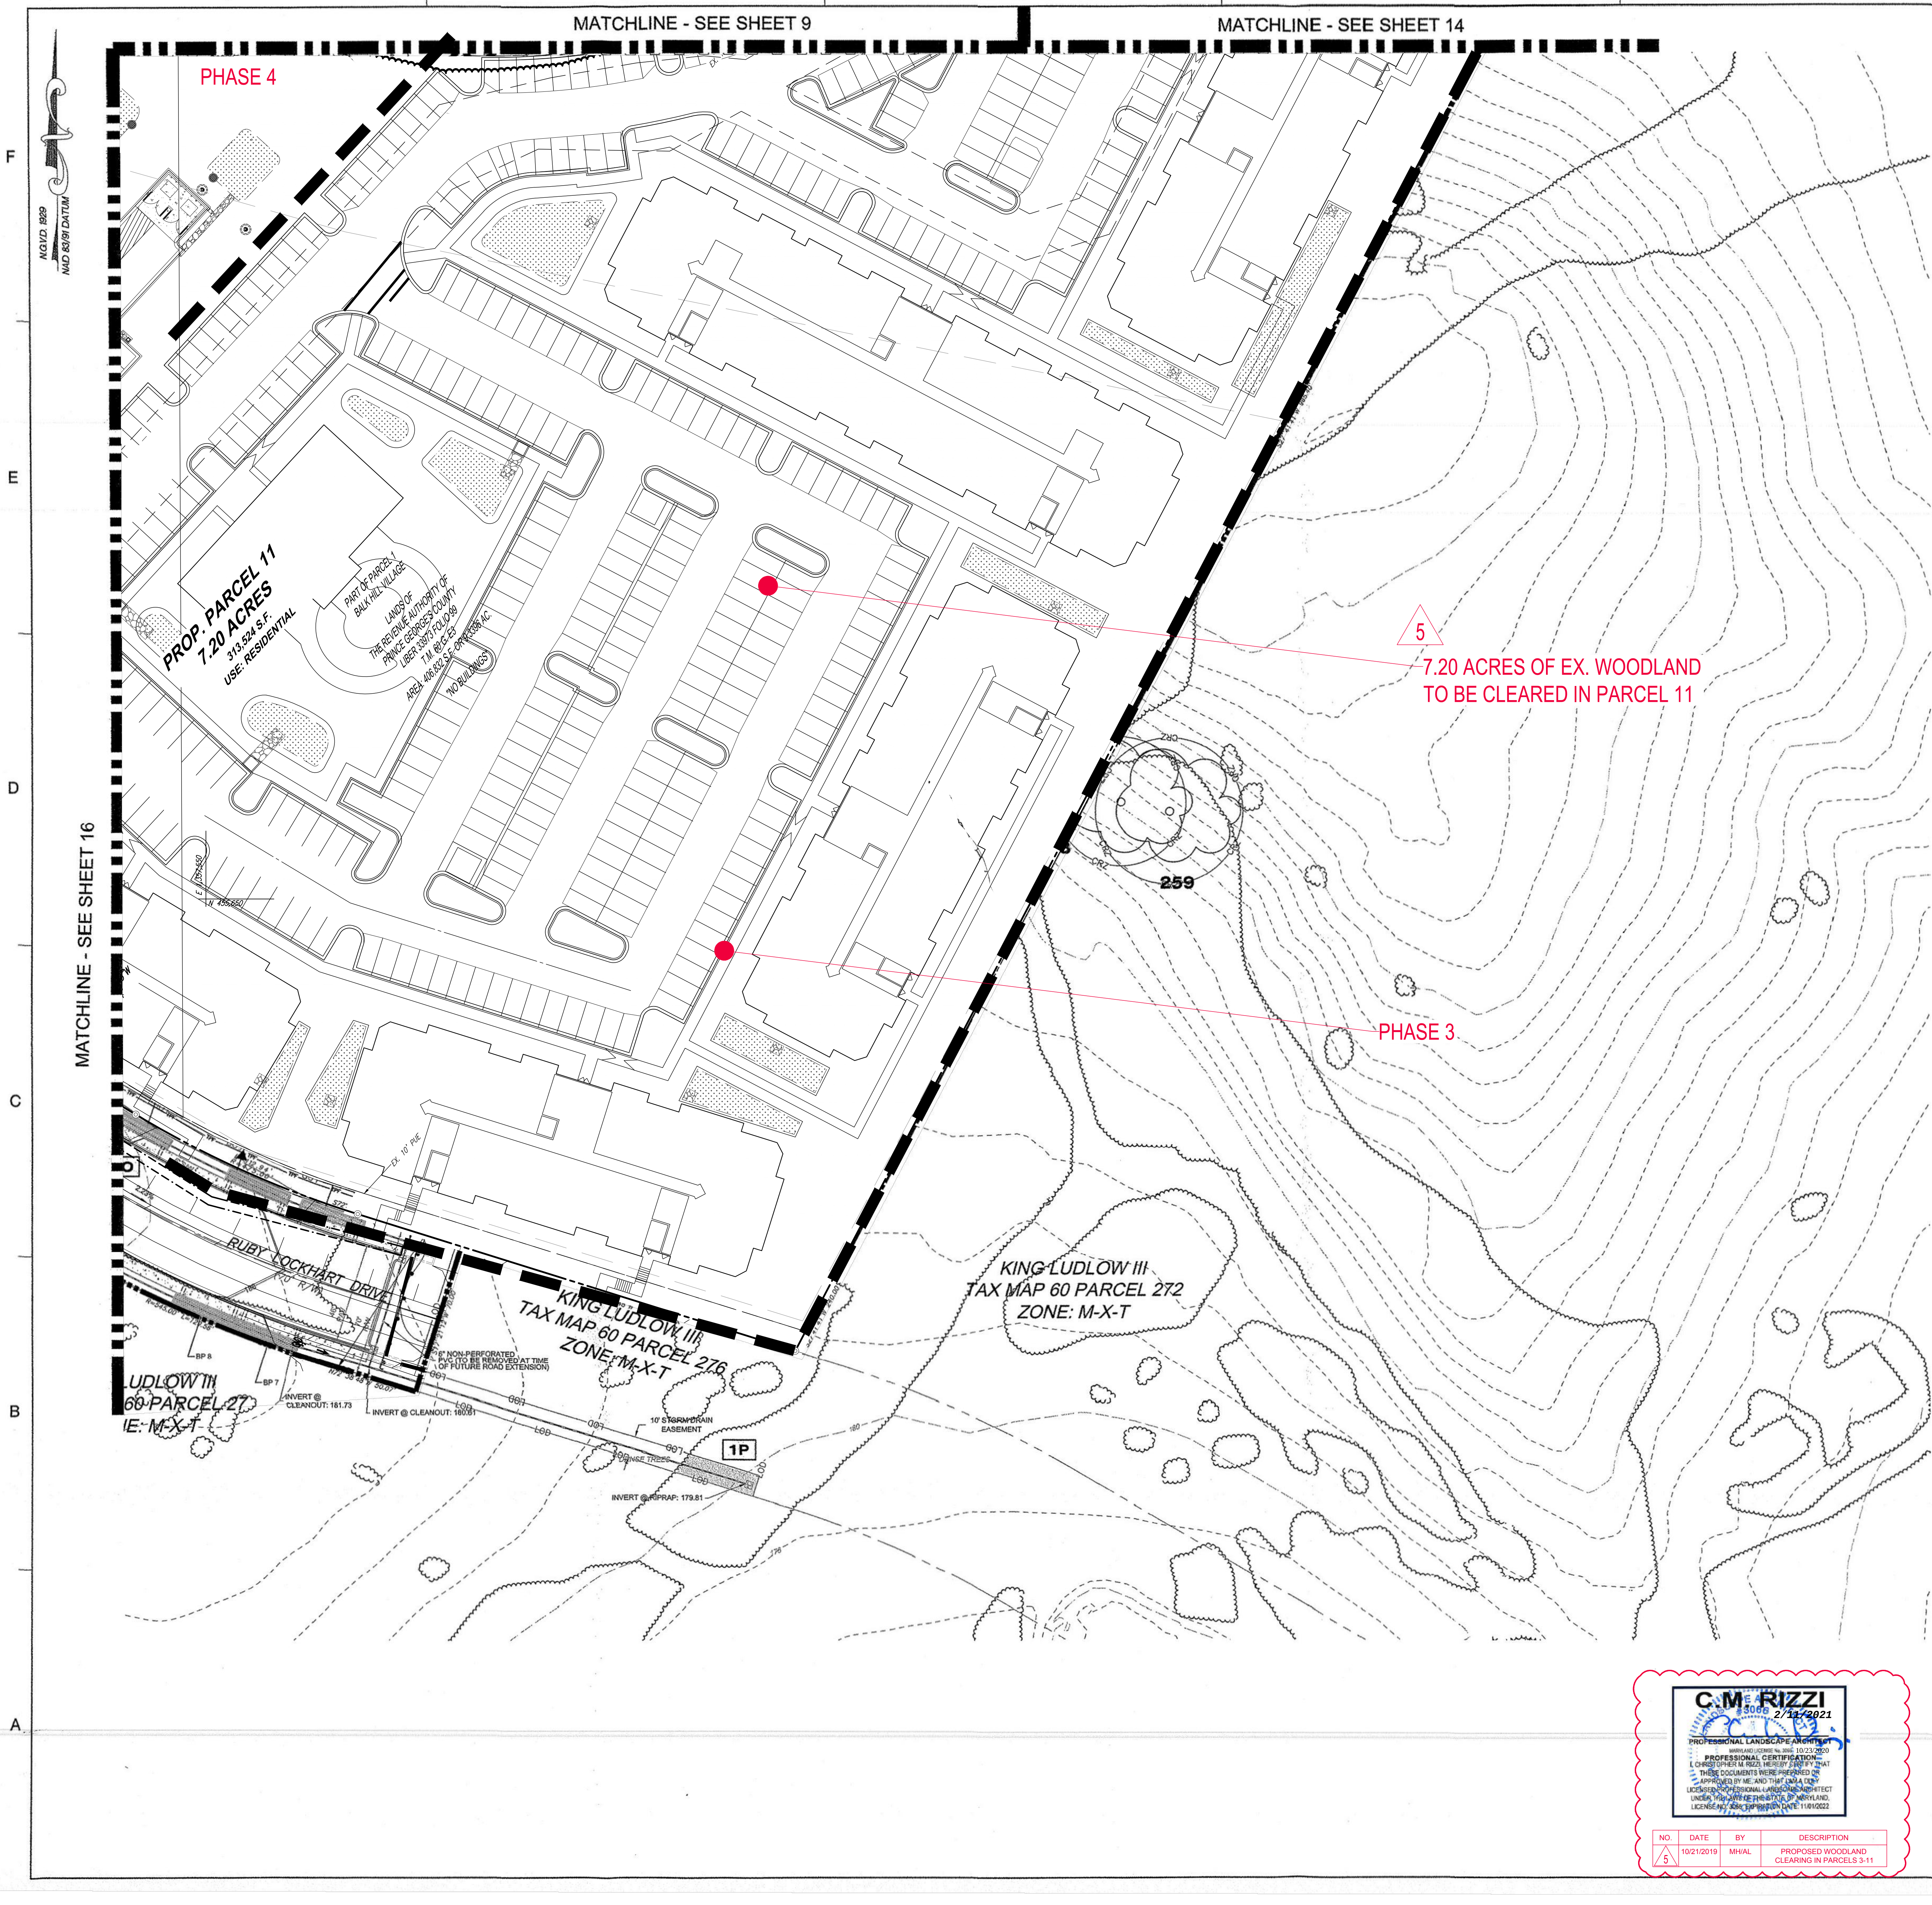

LEGEND

210	EXISTING MAJOR CONTOUR
212	EXISTING MINOR CONTOUR
---	EXISTING BOUNDARY
---	EXISTING ADJACENT PROPERTY
FP	EXISTING FLOOD PLAIN
FP BRL	EXISTING FLOOD PLAIN SET BACK
PMA	PATIENT MANAGEMENT AREA
---	EXISTING STREAM
SB	EXISTING STREAM BUFFER
---	EXISTING TREE LINE
---	EXISTING NON-WOODLAND AREA
210	PROPOSED MAJOR CONTOUR
212	PROPOSED MINOR CONTOUR
---	PROPOSED ROAD RIGHT-OF-WAY
---	PROPOSED PROPERTY LINE
---	PROPOSED LIMIT OF DISTURBANCE

5

SPECIMEN, CHAMPION HISTORIC TREE TO BE REMOVED

SPECIMEN, CHAMPION HISTORIC TREE TO BE SAVED

CLEARED NET TRACT AREA (C-NTA)

CLEARED FLOODPLAIN AREA (C-FP)

CLEARED OFF-SITE AREA (C-OS) AND/OR PMA (C-PMA)

WOODLAND PRESERVATION AREA (WPA)

WOODLAND AFFORESTATION / REFORESTATION AREA (WRA)

WOODLAND PRESERVED-NOT CREDITED (WR-NC)

WOODLAND RETAINED-ASSUMED CLEARED (WR-AC)

1A

FOREST CLEARED

FOREST PRESERVATION

AFFORESTATION / REFORESTATION

SPECIMEN TREE SIGN

WOODLAND PRESERVATION SIGN

AFFORESTATION / REFORESTATION SIGN

TFF

TREE PROTECTION FENCE (TEMPORARY)

TREE PROTECTION FENCE (PERMANENT)

RP

ROOT PRUNE

PHASE LINE

Dewberry Engineers Inc.

4801 FORBES BOULEVARD
SUITE 300
LANSING, MD 20706
301.731.5551
301.731.0188 (FAX)
www.dewberry.com

FOR REVISION ONLY TO
TCP-11/82/05

PROFESSIONAL CERTIFICATION:
I HEREBY CERTIFY THAT THE DOCUMENTS WERE PREPARED OR APPROVED BY ME AND THAT I AM A DULY REGISTERED LANDSCAPE ARCHITECT UNDER THE LAWS OF THE STATE OF MARYLAND, LICENSE NO. 3722, EXPIRATION DATE MAY 13, 2025.

10.10.15

DATE: 10/2/17 BY: LBI DESCRIPTION: ADDITIONAL CLEARING AND RP

NOTE:
FOR LOCATION OF UTILITIES CALL 8-1-1 OR 1-800-257-7777 OR LOG ON TO www.missutility.net
48 HOURS IN ADVANCE OF ANY WORK IN THIS VICINITY
INFORMATION CONCERNING UNDERGROUND UTILITIES WAS OBTAINED FROM AVAILABLE RECORDS BUT THE CONTRACTOR MUST DETERMINE THE EXACT LOCATION AND ELEVATION OF THE MAINS BY DIGGING TEST PITS BY HAND AT ALL UTILITY CROSSINGS WELL IN ADVANCE OF THE START OF EXCAVATION.

M.N.C.P.P.C. APPROVALS

PROJECT NAME: BALK HILL VILLAGE
PROJECT NUMBER: DSP-04067

For Condition of Approval see Site Plan Cover Sheet or Approval The Revisions Listed Below Apply to this Sheet

Approval or Revision	Date	Reviewer's Signature	Certification Date
01	7/18/06	R.G.	6/17/08
02	2/26/08	J.R.	2/26/08
03	4/25/09	C.J.	7/26/09
04	1/18/10	R.G.	2/26/11
05	4/25/13	R.G.	2/26/14

PRINCE GEORGE'S COUNTY PLANNING DEPARTMENT, MNCPPC
ENVIRONMENTAL PLANNING SECTION
TREE CONSERVATION PLAN APPROVAL
TCP-11/82/05

Approved by	Date	DRD#	REASON FOR REVISION
LORI SHIPLEY	8/16/06	DSP-06047-02, 04, & 06	
MEGAN K. REISER	12/4/14	DSP-06047-03	
MEGAN K. REISER	12/10/14	STAFF LEVEL	CLEARING FOR RUBY LOCKHART
MEGAN K. REISER	7/1/16	STAFF LEVEL	REFORESTATION EXTENSION
T. BURKE	11/9/18	NA	SPECIMEN TREE REMOVAL SHEET
SUZANNE A. NICKLE	7/8/20	DSP-04067-09	ADDITIONAL CLEARING PER DSP-16025

C.M. RIZZI

PROFESSIONAL LANDSCAPE ARCHITECT

PROFESSIONAL CERTIFICATION:
I HEREBY CERTIFY THAT THE DOCUMENTS WERE PREPARED OR APPROVED BY ME AND THAT I AM A DULY REGISTERED LANDSCAPE ARCHITECT UNDER THE LAWS OF THE STATE OF MARYLAND, LICENSE NO. 4263, EXPIRATION DATE 1/15/2023.

10/2/2021

DATE: 10/2/2019 BY: MHAL DESCRIPTION: PROPOSED WOODLAND CLEARING IN PARCELS 3-11

Dewberry

Dewberry Consultants LLC
Formerly known as Dewberry & Davis LLC

10000 DERRYWOOD LANE
SUITE 100
LANSING, MD 20706
301.731.5551
301.731.0188 (FAX)
www.dewberry.com



OWNER / APPLICANT
D.R. HORTON, INC.
1356 BEVERLY ROAD, STE. 300
MCLEAN, VIRGINIA 22101
TEL: (703) 985-8001

CONTACT
INES E. VEGA
TEL: 703.985.8001
IEVEGA@DRHORTON.COM

BALK HILL VILLAGE
PRINCE GEORGE'S COUNTY
MARYLAND
KENT / 13TH ELECTION DISTRICT
TAX MAP 60 GRID E2 & E3
PARCEL 53
200 MAP REFERENCE: 203ME06, 203ME09, 204ME09, 204ME09

PROFESSIONAL CERTIFICATION:
I HEREBY CERTIFY THAT THE DOCUMENTS WERE PREPARED OR APPROVED BY ME AND THAT I AM A DULY REGISTERED LANDSCAPE ARCHITECT UNDER THE LAWS OF THE STATE OF MARYLAND, LICENSE NO. 3722, EXPIRATION DATE: OCTOBER 3, 2015.

10.10.15

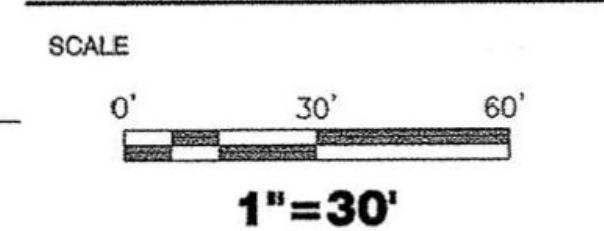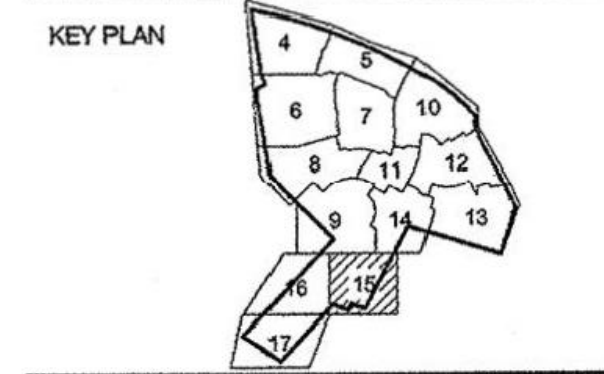


No.	DATE	BY	Description
4	10/19/18	AKL	ADDITIONAL CLEARING PER DSP-16025 PER BALK HILL
3	12/02/14	NB	Address staff comments.
2	11/25/14	NB	Account for Ruby Lockhart Construction.
1	11/14/13	NB	Address staff comments.

REVISIONS

DRAWN BY: CAP, EDL
APPROVED BY: DLT
CHECKED BY: LRB
DATE: MAY 24, 2013

TITLE
TYPE II TREE CONSERVATION PLAN

PROJECT NO. 50059112

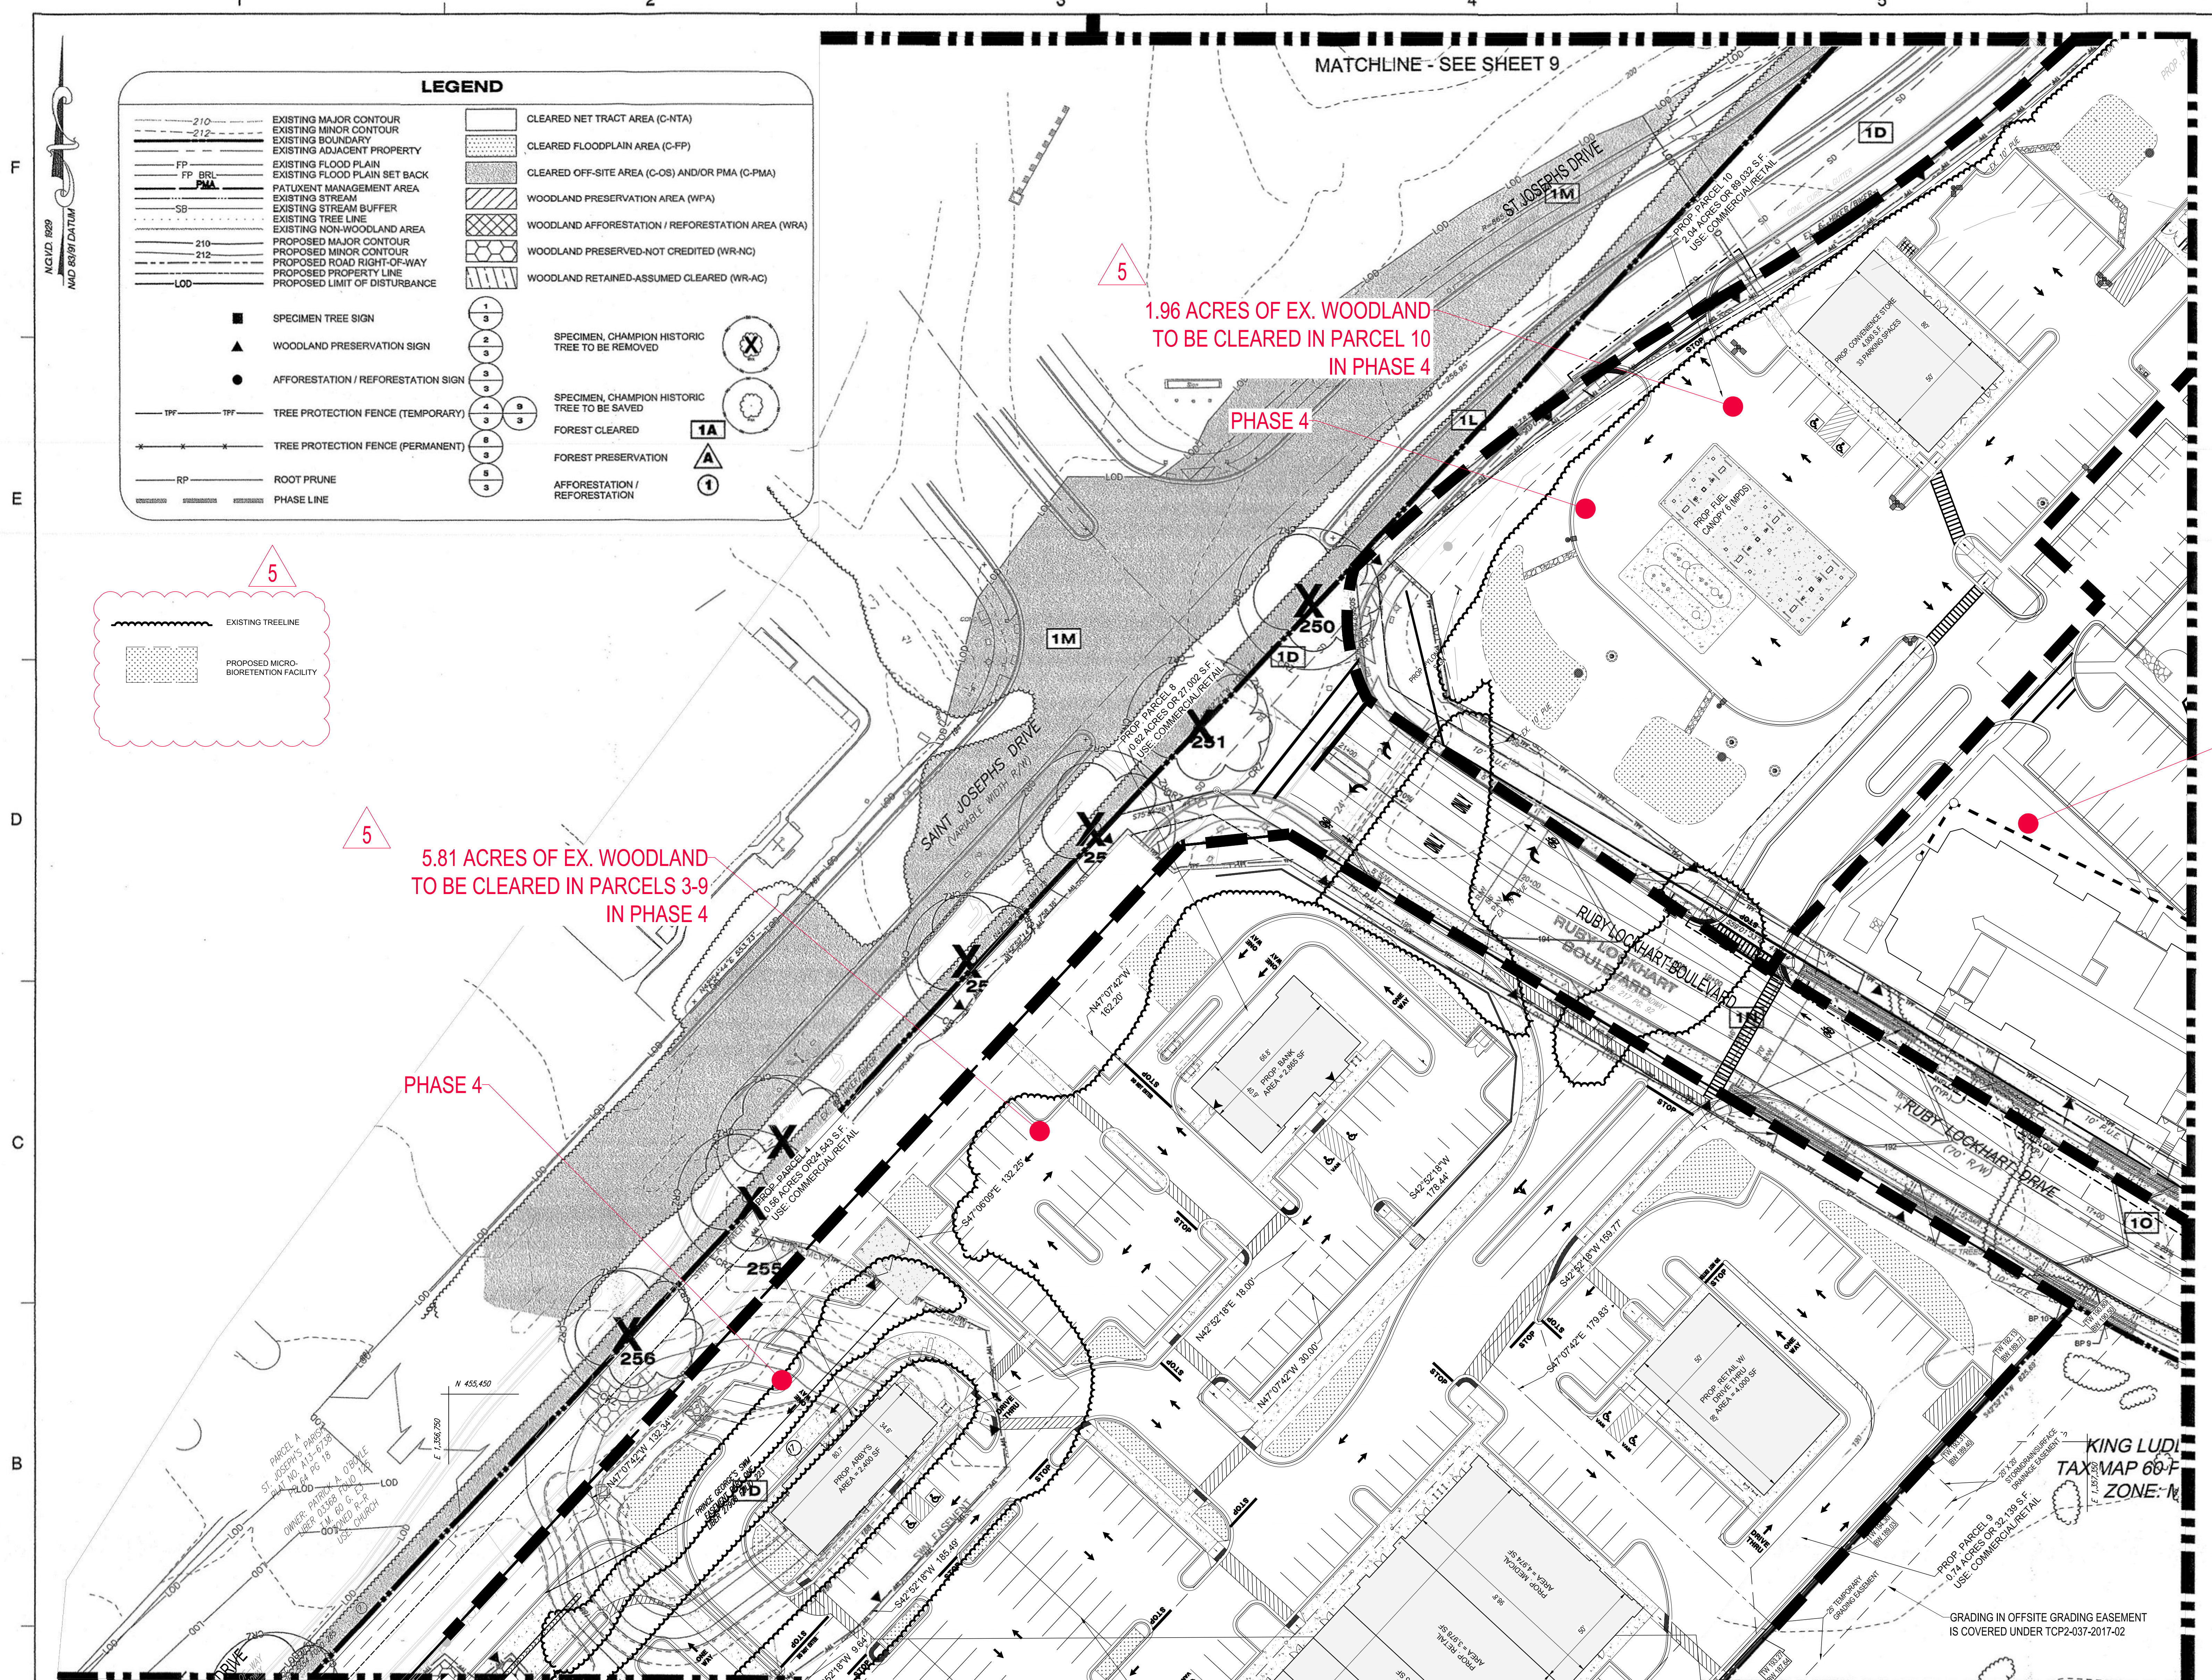


LEGEND

210 --- EXISTING MAJOR CONTOUR
212 --- EXISTING MINOR CONTOUR
--- EXISTING BOUNDARY
--- EXISTING ADJACENT PROPERTY
FP --- EXISTING FLOOD PLAIN
FP --- EXISTING FLOOD PLAIN SET BACK
PMA --- PATIENT MANAGEMENT AREA
SB --- EXISTING STREAM
--- EXISTING STREAM BUFFER
--- EXISTING TREE LINE
--- EXISTING NON-WOODLAND AREA
210 --- PROPOSED MAJOR CONTOUR
212 --- PROPOSED MINOR CONTOUR
LOD --- PROPOSED ROAD RIGHT-OF-WAY
--- PROPOSED PROPERTY LINE
--- PROPOSED LIMIT OF DISTURBANCE

1 3 5 505

NOV 2019
MAD 83/81 DATA

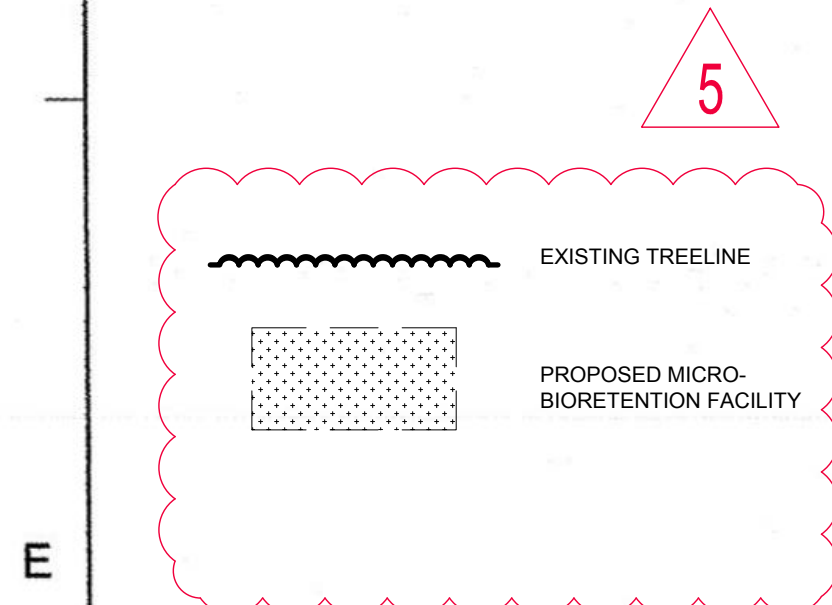

E

D

C

B

A

LEGEND

210	EXISTING MAJOR CONTOUR		CLEARED NET TRACT AREA (C-NTA)
212	EXISTING MINOR CONTOUR		CLEARED FLOODPLAIN AREA (C-FP)
FP	EXISTING FLOOD PLAIN		CLEARED OFF-SITE AREA (C-OS) AND/OR PMA (C-PMA)
FP	EXISTING FLOOD PLAIN SET BACK		WOODLAND PRESERVATION AREA (WPA)
PMA	PATIENT MANAGEMENT AREA		WOODLAND AFFORESTATION / REFORESTATION AREA (WRA)
SB	EXISTING STREAM		WOODLAND PRESERVED-NOT CREDITED (WR-NC)
SB	EXISTING STREAM BUFFER		WOODLAND RETAINED-ASSUMED CLEARED (WR-AC)
210	EXISTING TREE LINE		
212	EXISTING NON-WOODLAND AREA		
210	PROPOSED MAJOR CONTOUR		
212	PROPOSED MINOR CONTOUR		
LOD	PROPOSED ROAD RIGHT-OF-WAY		
LOD	PROPOSED PROPERTY LINE		
LOD	PROPOSED LIMIT OF DISTURBANCE		

■	SPECIMEN TREE SIGN	○	SPECIMEN, CHAMPION HISTORIC TREE TO BE REMOVED
▲	WOODLAND PRESERVATION SIGN	○	SPECIMEN, CHAMPION HISTORIC TREE TO BE SAVED
●	AFFORESTATION / REFORESTATION SIGN	○	FOREST CLEARED
---	TREE PROTECTION FENCE (TEMPORARY)	○	FOREST PRESERVATION
---	TREE PROTECTION FENCE (PERMANENT)	○	AFFORESTATION / REFORESTATION
---	ROOT PRUNE		
---	PHASE LINE		

PHASE 4

MATCHLINE - SEE SHEET 16

C.M. RIZZI
2/11/2021

PROFESSIONAL LANDSCAPE ARCHITECT
10000 DEERWOOD LANE
SUITE 200
SAWMILL, MD 20706
301.751.2551
301.751.0188 (FAX)
www.dewberry.com

PROFESSIONAL CERTIFICATION:
I HEREBY CERTIFY THAT THESE DOCUMENTS WERE PREPARED OR APPROVED BY ME AND THAT I AM A FULLY REGISTERED LANDSCAPE ARCHITECT UNDER THE LAWS OF THE STATE OF MARYLAND, LICENSE NO. 31108, EXPIRATION DATE: OCTOBER 3, 2015.

NO.	DATE	BY	DESCRIPTION
5	10/21/2019	MIHAL	PROPOSED WOODLAND CLEARING IN PARCELS 3-11

Dewberry

Dewberry Consultants LLC
Formerly known as
Dewberry & Davis LLP

10000 DEERWOOD LANE
SUITE 200
SAWMILL, MD 20706
301.751.2551
301.751.0188 (FAX)
www.dewberry.com

OWNER / APPLICANT
D.R. HORTON, INC.
1356 BEVELLY ROAD, STE. 300
MCLENNAN, VIRGINIA 22101
TEL (703) 385-8001

CONTACT
INES E. VEGA
TEL: 703.385.8001
IEVEGA@DRHORTON.COM

BALK HILL VILLAGE
PRINCE GEORGE'S COUNTY
MARYLAND
KENT / 13TH ELECTION DISTRICT
TAX MAP: 80 GRID: E2 & E3
PARCEL 53
200' MAP REFERENCE: 203NE05, 203NE09, 204NE09, 204NE09

PROFESSIONAL CERTIFICATION:
I HEREBY CERTIFY THAT THESE DOCUMENTS WERE PREPARED OR APPROVED BY ME AND THAT I AM A FULLY REGISTERED LANDSCAPE ARCHITECT UNDER THE LAWS OF THE STATE OF MARYLAND, LICENSE NO. 31108, EXPIRATION DATE: OCTOBER 3, 2015.

KEY PLAN

SCALE
0' 30' 60'
1"=30'

NO.	DATE	BY	DESCRIPTION
4	10/19/18	AKL	ADDITIONAL CLEARING PER COMMENTS PARCELS 3-BALK HILL
3	12/02/14	NB	Address staff comments
2	11/25/14	NB	Address staff comments
1	11/14/13	NB	Address staff comments

REVISIONS

NO.	DATE	BY	DESCRIPTION
4	10/19/18	AKL	ADDITIONAL CLEARING PER COMMENTS PARCELS 3-BALK HILL
3	12/02/14	NB	Address staff comments
2	11/25/14	NB	Address staff comments
1	11/14/13	NB	Address staff comments

DRAWN BY: CAP, EDL
APPROVED BY: DLT
CHECKED BY: LRB
DATE: MAY 24, 2013

TITLE
TYPE II TREE CONSERVATION PLAN

PROJECT NO. 50059112

Dewberry Engineers Inc.
4001 FORBES BOULEVARD
SUITE 200
LANHAM, MD 20706
301.751.2551
301.751.0188 (FAX)
www.dewberry.com

FOR REVISION ONLY TO TOP11-B2/05

PROFESSIONAL CERTIFICATION:
I HEREBY CERTIFY THAT THESE DOCUMENTS WERE PREPARED OR APPROVED BY ME AND THAT I AM A FULLY REGISTERED LANDSCAPE ARCHITECT UNDER THE LAWS OF THE STATE OF MARYLAND, LICENSE NO. 3272 EXPIRATION DATE: MAY 19, 2020.

No.	DATE	BY	DESCRIPTION
1	10/2/17	LB/AKL	ADDITIONAL CLEARING PER COMMENTS PARCELS 3-BALK HILL

NOTE
FOR LOCATION OF UTILITIES CALL 8-1-1 OR 1-800-257-7777 OR LOG ON TO <http://www.mississauga.ca>
48 HOURS IN ADVANCE OF ANY WORK IN THIS VICINITY
INFORMATION CONCERNING UNDERGROUND UTILITIES WAS OBTAINED FROM AVAILABLE RECORDS BUT THE CONTRACTOR MUST DETERMINE THE EXACT LOCATION AND ELEVATION OF THE MAINS BY DIGGING TEST PITS BY HAND AT ALL UTILITY CROSSINGS WELL IN ADVANCE OF THE START OF EXCAVATION.

M.N.C.P.P.C. APPROVALS

PROJECT NAME: BALK HILL VILLAGE
PROJECT NUMBER: DSP-04067

For Condition of Approval see Site Plan Cover Sheet or Approval The Revisions Listed Below Apply to this Sheet

Approval or Revision #	Approval Date	Reviewer's Signature	Certification Date
02	7/18/06	R.G.	8/17/06
04	2/28/08	J.R.	2/28/08
05	6/25/09	C.J.	7/6/09
06	11/16/10	R.G.	2/29/11
03	4/25/13	R.G.	3/26/14

PRINCE GEORGE'S COUNTY PLANNING DEPARTMENT, MNCPPC
ENVIRONMENTAL PLANNING SECTION
TREE CONSERVATION PLAN APPROVAL

TCP-II/82/05

Approved by	Date	DRD#	REASON FOR REVISION
LORI SHIRLEY	8/15/08	DSP-06047, 02/04, & 06	
01	MEGAN K. REISER	1/24/14	DSP-06047-23
02	MEGAN K. REISER	12/10/14	STAFF LEVEL
03	MEGAN K. REISER	7/1/16	STAFF LEVEL
04	T. BURKE	11/9/18	NA
05	SUZANNE A. NICKLE	7/8/20	ADDITIONAL CLEARING PER DSP-1600
06			