


QUEEN ANNE ELECTION DISTRICT 7
PRINCE GEORGE'S COUNTY, MARYLAND

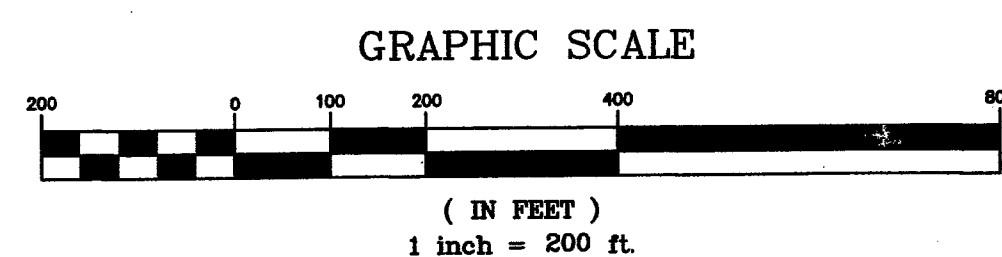

THE HOUSES ON LOTS ABUTTING MILL BRANCH ROAD SHALL DEMONSTRATE THE FOLLOWING ADDITIONAL ARCHITECTURAL AND SITING TREATMENTS TO BE MORE SENSITIVE TO THE SCENIC AND HISTORIC CHARACTER OF MILL BRANCH ROAD. (PGCPB No. 08-66, FILE No. DSP-07017, PAGE 16, CONDITIONS) 4, 6, 7)

- a. ALL ELEVATIONS SHALL BE SHEATHED WITH EXTERIOR MATERIALS OF TRADITIONAL CHARACTER OR THE APPEARANCE OF IT. ACCEPTABLE EXTERIOR MATERIALS INCLUDE HARDPLANK LAP SIDING (SMOOTH FINISH) OR EQUIVALENT, AND DOMESTICALLY-SCALED COMMON BRICK IN A TRADITIONAL "RED" PALETTE. NEITHER RANDOM-ASHLAR, NOR FINISHED STONE SHALL BE USED FOR ANY ELEVATIONS OR FOUNDATIONS.
- b. WHENEVER POSSIBLE, WINDOWS ON ALL ELEVATIONS SHALL BE FRAMED WITH DECORATIVE SHUTTERS OF TRADITIONAL DESIGN AND APPROPRIATE SCALE. SHUTTER COLORS SHALL BE LIMITED TO BLACK, DARK GREEN, OR DARK RED, AND ONLY ONE SHUTTER COLOR SHALL BE USED PER HOUSE.
- c. NO HIP-ROOF ELEVATION OPTIONS SHALL BE USED. ALL MAIN BLOCK AND SECONDARY BLOCK ROOFS SHALL BE SIDE-GABLED OR FRONT-AND SIDE-GABLED OR FRONT-AND SIDE-GABLED. HIP ROOF FORMS SHALL BE LIMITED TO OPTIONAL ONE-STORY ADDITIONS OR PROJECTING WINDOW BAY OPTIONS ONLY. ROOFS SHALL BE COVERED ONLY WITH ASPHALT ARCHITECTURAL-GRADE SHINGLES IN A TRADITIONAL DARK COLOR. IF ANY METAL ROOFING IS USED FOR SECONDARY ROOFS OR MINOR FEATURES, IT SHOULD BE DETAILED AND FINISHED IN A TRADITIONAL MANNER AND EMPLOY A COLOR TO MATCH THE REMAINDER OF THE ROOF OR ONE FROM AN APPROVED LIST OF MATERIALS.
- d. ALL ELEVATIONS FACING MILL BRANCH ROAD SHALL UTILIZE AT LEAST FOUR ARCHITECTURAL FEATURES (SUCH AS FULL-SIZE WINDOWS OR DOORS), IN A BALANCED AND ATTRACTIVE ARRANGEMENT.
- e. f. THE HOUSE ON LOT 1 & 2 SHALL BE TREATED WITH BRICK ON ALL FOUR SIDES.
- g. THE HOUSE ON LOT 3 SHALL BE TURNED APPROXIMATELY 45 DEGREES CLOCKWISE TO FACE TOWARDS ITS ACCESS DRIVEWAY AND SHALL BE TREATED WITH BRICK ON FOUR SIDES.
- h. THE HOUSE ON LOT 4 SHALL BE TREATED WITH BRICK ON THE FRONT AND TWO SIDES.
- i. THE HOUSE ON LOT 10 SHALL BE TREATED WITH BRICK ON ALL FOUR SIDES.
- j. THE HOUSE ON LOT 13 SHALL BE ROTATED TO PARALLEL THE HOUSE ON LOTS 10 AND 14, AND SHALL BE TREATED WITH BRICK ON ALL FOUR SIDES.
- k. THE HOUSE ON LOT 14 SHALL BE TREATED WITH BRICK ON ALL FOUR SIDES.
- l. THE HOUSE ON LOT 18 SHALL BE ROTATED SUCH THAT THE FRONT-LOADED GARAGE ON THE RIGHT SIDE OF THE HOUSE WILL NOT FACE MILL BRANCH ROAD. THE FRONT AND SIDES OF THE HOUSE SHALL BE TREATED WITH BRICK.
- m. THE HOUSE ON LOT 19 SHALL BE ROTATED SUCH THAT THE GARAGE ON THE RIGHT SIDE OF THE HOUSE WILL NOT FACE MILL BRANCH ROAD. THE SIDE OF THE HOUSE SHALL BE PARALLEL TO MILL BRANCH ROAD. THE FRONT AND SIDES OF THE HOUSE SHALL BE TREATED WITH BRICK.
- n. SHOULD SITE CONDITIONS OR SELECTION OF A DIFFERENT MODEL ON A PARTICULAR LOT NECESSITATE ANY FURTHER SITING REVISIONS, THE REVISIONS SHALL BE MADE SO AS TO FOLLOW THE FOLLOWING GUIDELINES:
 - (1) GARAGES SHALL NOT FACE MILL BRANCH ROAD.
 - (2) ANY SIDE FACING MILL BRANCH ROAD SHOULD BE TREATED WITH BRICK. ANY HOUSE WITH A BRICK SIDE MUST UTILIZE BRICK ON THE FRONT AND BOTH SIDES. ANY HOUSE WITH A BRICK REAR MUST UTILIZE BRICK ON ALL FOUR SIDES.
 - (3) ALL ELEVATIONS FACING MILL BRANCH ROAD SHOULD HAVE AT LEAST FOUR ARCHITECTURAL FEATURES IN A BALANCED AND ATTRACTIVE ARRANGEMENT.
6. NO ENTRANCE FEATURE SHALL BE CONSTRUCTED FOR THIS SUBDIVISION WITHOUT A REVISION TO THE DETAILED SITE PLAN. ENTRANCE FEATURES SHALL NOT BE PERMITTED WITHIN THE SCENIC EASEMENT OR THE PUBLIC UTILITY EASEMENT.
7. ALL VEHICLES VISITING THE SITE FOR CONSTRUCTION PURPOSES SHALL ACCESS MILL BRANCH ROAD DIRECTLY FROM U.S. 301 AND SHALL NOT TRAVEL ON MILL BRANCH ROAD TO THE EAST/SOUTH OF THE SITE.

OWNER/DEVELOPER:
K & P BUILDERS INC.
13627 ANNAPOLIS ROAD
BOWE, MARYLAND 20720
T.P.NO. OFFICE (301) 262-7227
FAX NO. (301) 805-7528

MISS UTILITY
FOR LOCATION OF UTILITIES CALL 1-800-257-7777
48 HOURS IN ADVANCE OF ANY WORK IN THE VICINITY

The following text is taken directly from the Resolution, items (paragraph) #11(c):


11. "Prior to the approval of the final plat, a limited detailed site plan shall be approved for all lots adjacent to historic Mill Branch Road to address the conservation of the scenic rural viewshed through preservation, viewshed management, facade treatments and viewshed enhancement. The detailed site plan shall address but no be limited to the following."
- e. "Any facade that face the historic road shall be treated with brick or other compatible material and shall be architecturally designed to enhance the rural character of the development."

All attempts have been made to comply with this directive.

SHEET NO.	PLAN TYPE
1 OF 15	COVER SHEET
2 OF 15	TCP-II
3 OF 15	TCP-II
4 OF 15	TCP-II
5 OF 15	TCP-II
6 OF 15	TCP-II
7 OF 15	TCP-II
8 OF 15	TCP-II
9 OF 15	TCP-II
10 OF 15	TCP-II
11 OF 15	TCP-II
12 OF 15	TCP-II
13 OF 15	TCP-II
14 OF 15	DETAIL SHEET
15 OF 15	DETAIL SHEET

1. ADC 15H # J8 AND 9
2. 200 SHEET NO. 204NE 14 # 15
3. POLICE: "COLLINGTON CENTER" COUNTY - 4.2 MILES
4. FIRE: MITCHELLEVILLE CO. 43 - 2.2 MILES
5. TAX MAP/GRID: 63/E1, PARCEL 5
6. OWNER/DEED REF: P F SUMMERS K&F LLC
L. 17729, F. 246
7. TAX ACCT. NUMBERS: 0802553 # 0802546
8. ELECTION DISTRICT: 7
9. COUNCIL DISTRICT: 4
10. ZONING: R-A
11. SEWER & WATER CATEGORIES:
SEWER - G
WATER - G
PROPOSED PRIVATE WELL & SEPTIC
12. THE WETLAND INFORMATION SHOWN ON THIS PLAN
IS FROM A STUDY DONE BY C.D.D.I., DATED 10-9-03.
13. THE 100 YEAR FLOODPLAIN SHOWN IS FROM
FLOODPLAIN STUDY #200351, BY THE DEPARTMENT OF
ENVIRONMENTAL RESOURCES DATED 9-17-03.
14. THE PATUXENT RIVER PRIMARY MANAGEMENT AREA (P.M.A.)
IS FROM THE APPROVED NATURAL RESOURCE INVENTORY PLAN,
NR/OGG/05-02, DATED 5-3-06.
15. GROSS TRACT AREA OF SITE: 105.29 ACRES
100 YEAR FLOODPLAIN AREA: 16.93 ACRES
16. BOUNDARY PREPARED BY C.D.D.I., BASED ON FIELD SURVEY.
17. 2 FT. TOPO FROM SURVEY PERFORMED BY C.D.D.I.
18. STORMWATER MANAGEMENT CONCEPT: 2708-2006 APPROVED 1-30-06
19. APPROVED PRELIMINARY PLAN NO.: 4-05140
20. THERE ARE NO KNOWN HISTORIC RESOURCES
OR CEMETERIES WITHIN THE SITE.
21. PROPOSED USE: SINGLE FAMILY HOMES.
22. R-A ZONING REQUIREMENTS:
DENSITY: 0.50
LOTS PERMITTED: 43 (87.25 x 0.50)
LOTS PROPOSED: 38
PARCELS PROPOSED: 2 (PROPOSED FOR DEDICATION TO ROUTE 301)
- MINIMUM STANDARDS:
LOT AREA: 87,120 S.F. (IN GENERAL)
FRONT YARD: 50 FEET
REAR YARD: 35 FEET
SIDE YARD: 35 FEET/17 FEET
LOT WIDTH AT STREET: 25 FEET
LOT WIDTH AT BUILDING LINE: 150 FEET
MAXIMUM LOT COVERAGE: 10%
23. PROPOSED VARYING LOT SIZE:
60% OF LOTS AT LEAST 2 ACRE: 19 MINIMUM; 23 PROPOSED
1 ACRE LOTS PER 25 ACRES: 4 MAXIMUM; 0 PROPOSED
LOTS LESS THAN 50,000 S.F., BUT GREATER THAN 43,560 S.F.:
2 MAXIMUM; 1 PROPOSED
REMAINING LOTS AT LEAST 50,000 S.F.
24. ALL STREETS PROPOSED FOR PUBLIC DEDICATION.
25. ALL EXISTING STRUCTURES SHALL BE REMOVED.
26. THIS PROJECT IS EXEMPT FROM MANDATORY PARK LAND DEDICATION.
27. ALL LOTS HAVE ADEQUATE PERCOLATION TESTING AND SEPTIC RECOVERY
AREAS AND HAVE BEEN APPROVED BY THE P.G. COUNTY HEALTH DEPT
DIVISION OF ENVIRONMENTAL HEALTH IN A LETTER DATED 12-6-06.
28. "ALL AFFORESTATION AND ASSOCIATED FENCING SHALL BE INSTALLED PRIOR
TO THE ISSUANCE OF THE BUILDING PERMITS FOR EACH LOT. A CERTIFICA
PREPARED BY A QUALIFIED PROFESSIONAL MAY BE USED TO PROVIDE VER
THAT THE AFFORESTATION AND FENCE INSTALLATION HAVE BEEN COM
MUST INCLUDE, AT A MINIMUM, PHOTOS OF THE AFFORESTATION AREAS
ASSOCIATED FENCING FOR EACH LOT, WITH LABELS ON THE PHOTOS IDENT
THE LOCATIONS AND A PLAN SHOWING THE LOCATIONS WHERE THE PHOTO
TAKEN".

	(WOODLAND RETAINED NOT PART OF REQUIREMENTS (WOODLAND IS EITHER IN FLOODPLAIN OR DEDICATED AREA FOR ROUTE 301.)
	WOODLAND PRESERVATION AREA
	WOODLAND AFForestation/ REFORESTATION AREA
	DESIGNATED PATUXENT MANAGEMENT AREA
	EXISTING TREE LINE

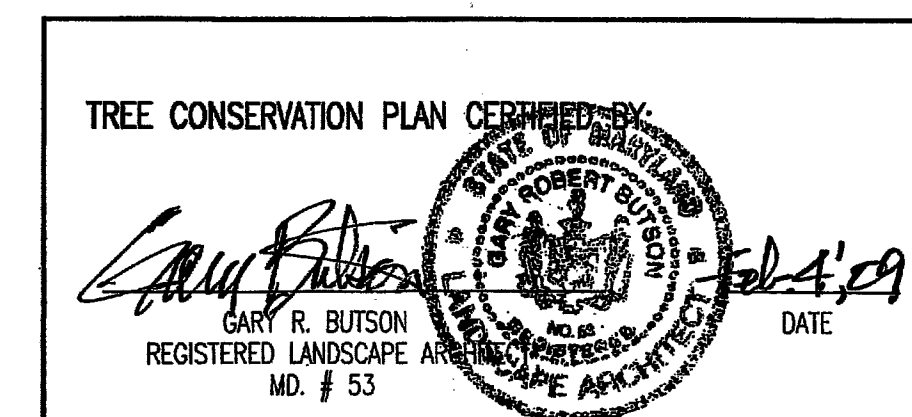[illegible]

M.N.C.P.F.C.
Prince George's County Planning Department
Environmental Planning Section

APPROVAL

TREE CONSERVATION PLAN

TCP II/89/2007


Approved by _____

	<i>K.P. Pineda</i>	<i>2/20/07</i>
01	<i>K.P. Pineda</i>	<i>10/19/07</i>
02		
03		
04		
05		
06		

TCP II COVER SHEET
MILL BRANCH
QUEEN ANNE ELECTION DISTRICT 7
PRINCE GEORGE'S COUNTY, MARYLAND


REVISIONS
1. 11/25/08 REV. PE RESOLUTION COM. MP
2. 12-18-10 Rev. Engr of Record, JRD

DATE: FEB. 2009	
DWN. DS	CHECKED GB
SCALE: 1"=200'	
PROJECT/FILE NO. 02-083	
SHEET NO. 1 OF 15	

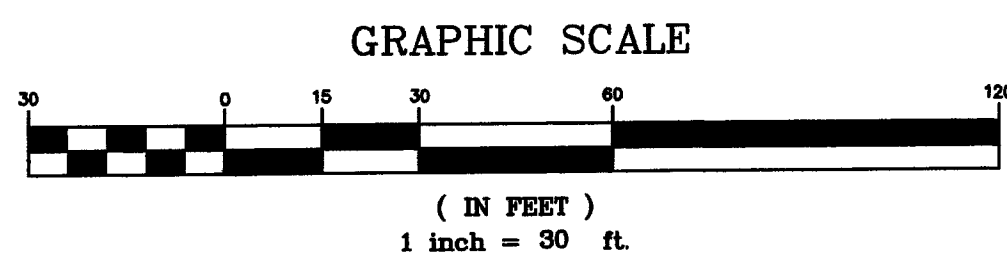


WOODLAND REF./AFFORESTATION
AREA #1
1.30 AC.
SEE LANDSCAPE PLAN FOR 40'
SCENIC ESMT. PLANTING
LAYOUT AND DETAILS

WOODLAND REF./AFFORESTATION
AREA #17
5.13 AC.
SEE LANDSCAPE PLAN FOR 40'
SCENIC ESMT. PLANTING
LAYOUT AND DETAILS

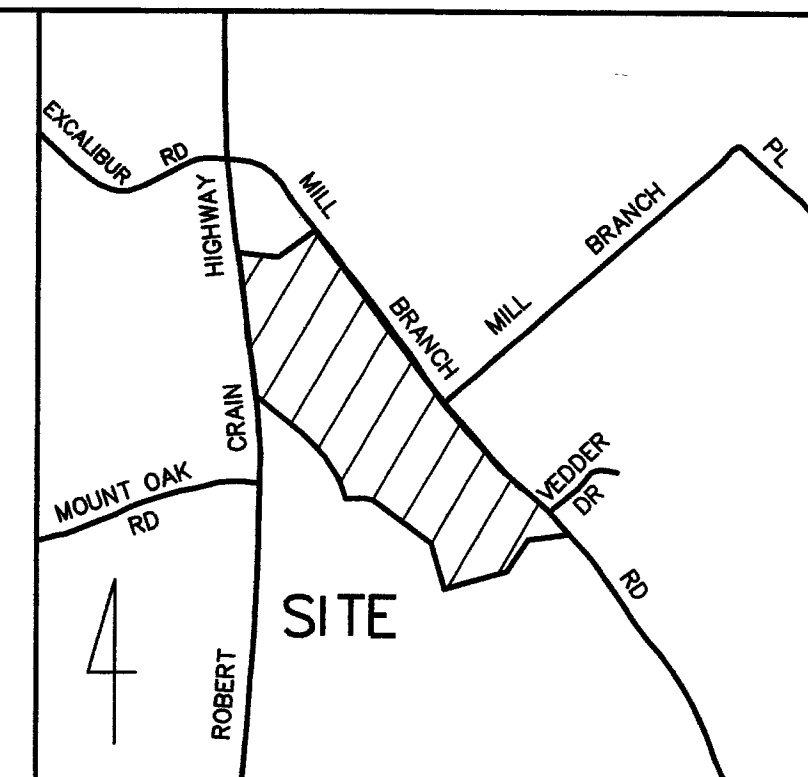

VICINITY MAP
SCALE: 1"=2000'

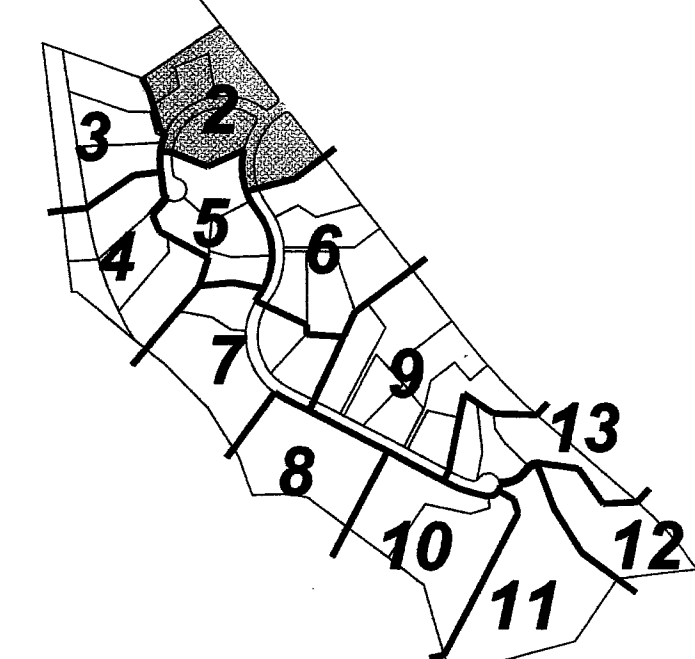

KEY PLAN
NOT TO SCALE

CAPITOL DEVELOPMENT DESIGN, INC.
ENGINEERS - PLANNERS - SURVEYORS
4600 POWER MILL ROAD - SUITE 200 - BELTSVILLE, MD 20814
OFFICE (301) 937-3501 FAX (301) 937-3507

DATE	9-25-2013
BY	Mike Petraitis
DATE	1-4-13
DESCRIPTION	Revised to conform with the approved Septic permits
REVISIONS	

TREE CONSERVATION
PLAN TYPE II
MILL BRANCH
QUEEN ANNE ELECTION DISTRICT 7
PRINCE GEORGE'S COUNTY, MARYLAND

REVISIONS
11/25/08 REV. PER RESOLUTION COMM. ME 2.12-18-10 Rev. Engr of Record, JRD

DATE: FEB. 2009
DWN. DS
CHECKED GB
SCALE: 1"=30'
PROJECT/FILE NO. 02-083
SHEET NO. 2 OF 15



LEGEND:

- EXISTING:**
- STORM DRAIN MANHOLE
 - POWER POLE
 - LIGHT POLE
 - EXISTING 2' CONTOUR
 - EXISTING 10' CONTOUR
 - TREELINE
 - WATERS OF THE U.S.
 - 50' STREAM BUFFER
 - PMA BOUNDARY
 - FLOODPLAIN
 - WETLAND
 - WETLAND BUFFER
 - SPECIMEN TREE TO BE SAVED (FIELD SURVEYED)
 - SPECIMEN TREE CRITICAL ROOT ZONE (1 INCH. CAL. TREE = 1 FOOT RADIUS)
 - SPECIMEN TREE TO BE REMOVED (FIELD SURVEYED)
 - FIDS HABITAT
 - FIDS BUFFER
- PROPOSED:**
- CATCH BASIN
 - YARD INLET
 - STORM DRAIN PIPE
 - TREE LINE
 - BUILDING RESTRICTION LINE(TYP.)
 - CONTOUR
 - BUILDING
 - LIMIT OF DISTURBANCE
 - WOODLAND PRESERVATION AREA
 - WOODLAND AFFORESTATION/ REFORESTATION AREA
 - WOODLAND PRESERVATION FENCE (SEE DETAIL SHEET 15 OF 15)
 - WOODLAND PRESERVATION FENCE: (SUPER SILT FENCE FROM SEDIMENT CONTROL PLAN)
 - WOODLAND AFFORESTATION/ REFORESTATION FENCE (SEE DETAIL SHEET 15 OF 15)
 - WOODLAND PRESERVATION SIGN
 - REFORESTATION/AFF. SIGN
 - WELL

OWNER/DEVELOPER:
K & P BUILDERS INC.
13627 ANNAPOLIS ROAD
BOWIE, MARYLAND 20720
T.P.NO. OFFICE (301) 262-7227
FAX NO. (301) 805-7528

MISS UTILITY
FOR LOCATION OF UTILITIES CALL 1-800-257-7777
48 HOURS IN ADVANCE OF ANY WORK IN THE VICINITY

M-NCPPC APPROVALS			
PROJECT NAME:	Mill Branch		
PROJECT NUMBER:	DIP-07017		
For Conditions of Approval on Site Plan Cover Sheet or Approval Sheet			
Approval of	Approval Date	Reviewer's Initials	Certification Date
5-15-08		Q	2-2-09

M.N.C.P.C. Prince George's County Planning Department Environmental Planning Section	
APPROVAL TREE CONSERVATION PLAN TCP II/89/2007	
Approved by	2/20/2009
01	
02	
03	
04	
05	
06	



LEGEND:


- EXISTING:**

STORM DRAIN MANHOLE
POWER POLE
LIGHT POLE

---2--- 2' EXISTING 2' CONTOUR
---20--- 20' EXISTING 10' CONTOUR
~~~~~ TREELINE  
-.-.-.-.- WATERS OF THE U.S.  
--- 50' STREAM BUFFER

█ █ █ █ █ PMA BOUNDARY  
---FP--- FLOODPLAIN  
---W--- WETLAND  
---WB--- WETLAND BUFFER

T-2 (o) SPECIMEN TREE TO BE SAVED (FIELD SURVEYED)  
T-2 (o) SPECIMEN TREE CRITICAL ROOT ZONE (1 INCH. CAL. TREE = 1 FOOT RADIUS)  
T-2 (X) SPECIMEN TREE TO BE REMOVED (FIELD SURVEYED)

  FIDS HABITAT  
--- FIDS BUFFER


--- UNMITIGATED 65 DBA

**PROPOSED:**

CATCH BASIN  
YARD INLET

 STORM DRAIN PIPE

~~~~~ TREE LINE  
--- BUILDING RESTRICTION LINE (TYP.)
20' CONTOUR
--- BUILDING
--- LOO --- LIMIT OF DISTURBANCE

  WOODLAND PRESERVATION AREA
 WOODLAND AFForestation/
REForestation AREA

--- X --- WOODLAND PRESERVATION FENCE
(SEE DETAIL SHEET 15 OF 15)
--- SSF --- WOODLAND PRESERVATION FENCE
(SUPER SILT FENCE FROM
SEDIMENT CONTROL PLAN)

--- XX --- WOODLAND AFForestation/
REForestation FENCE
(SEE DETAIL SHEET 15 OF 15)

 WOODLAND PRESERVATION SIGN
 REFORESTATION/AFF. SIGN


 WELL

PARCEL 60
HANNAH STORCH
L: 03475 F. 31
ZONE: R-A


ROBERT S CRAIN HWY. (U.S ROUTE 301)
(VARIABLE R/W)

OWNER/DEVELOPER:
K & P BUILDERS INC.
13627 ANNAPOLIS ROAD
BOWIE, MARYLAND 20720
T.P.NO. OFFICE (301) 262-7227
FAX NO. (301) 805-7528

MISS UTILITY
FOR LOCATION OF UTILITIES CALL 1-800-257-7777
48 HOURS IN ADVANCE OF ANY WORK IN THE VICINITY

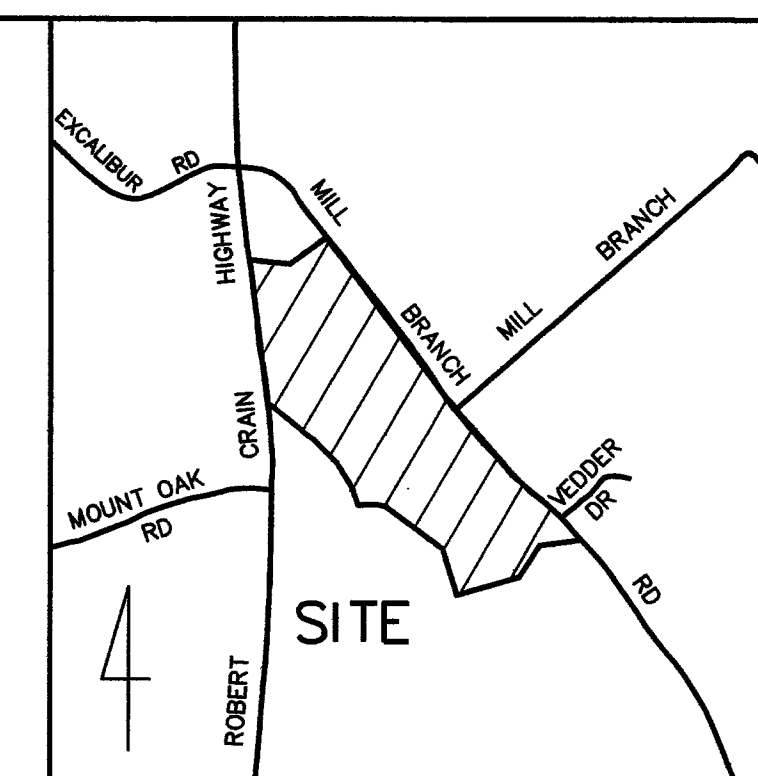

VICINITY MAP
SCALE: 1"=2000'

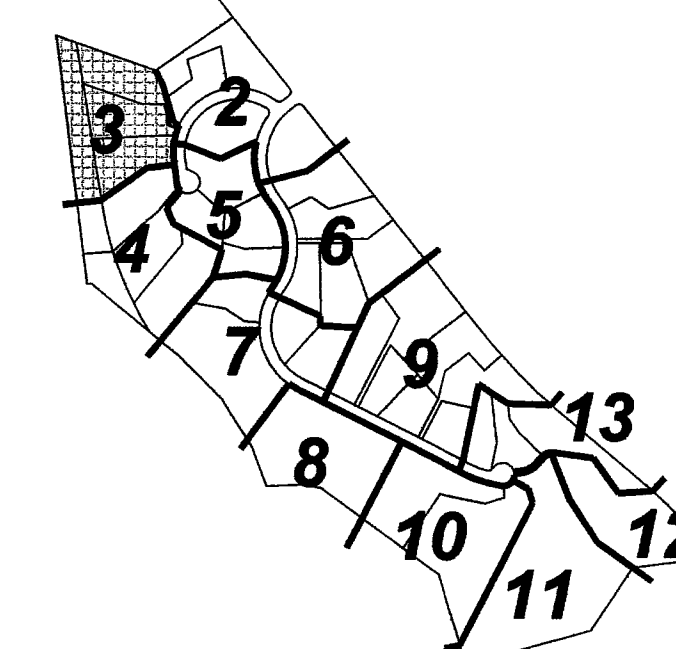

KEY PLAN
NOT TO SCALE

WOODLAND PRESERVATION
AREA #1
1.12 AC.

WOODLAND REF./AFFORESTATION
AREA #4
0.75 AC.

| | | | | |
|--|---|---|--|--|
| 9-25-2013 | DATE | 7-9-13 | Rev. to conform with the approved septic permits | NEW INSTRUCTIONS AND NOTES ON
INTERVIEWVILLE, MISSISSIPPI
BEN DYER ASSOCIATES, INC.
10000 Highway 100
Suite 100
Memphis, TN 38117
Telephone 901-948-9999
Fax 901-948-9998 |
| 
Mike Petrosian
Qualified Professional
CMAA # 0000000001 | DATE
7-9-13
DATE
REVISIONS
DESCRIPTION
1" = 30'
DATE NOVEMBER 2010
REV. NO. 54-010-Z
B10043 | MP
PREPARED BY
CHECKED BY
DATE
COPYRIGHT © 2010 BEN DYER ASSOCIATES, INC.
ALL RIGHTS RESERVED
THIS DOCUMENT IS THE PROPERTY OF BEN DYER ASSOCIATES, INC.
NO PART OF THIS DOCUMENT IS TO BE REPRODUCED OR TRANSMITTED IN ANY FORM OR BY ANY MEANS, ELECTRONIC OR MECHANICAL, WITHOUT PERMISSION IN WRITING FROM BEN DYER ASSOCIATES, INC. | | |

TREE CONSERVATION
PLAN TYPE II
MILL BRANCH
QUEEN ANNE ELECTION DISTRICT 7
PRINCE GEORGE'S COUNTY, MARYLAND

[illegible]



| |
|-----------------------|
| REVISIONS |
| 2/3/09 - REVISED |
| NOISE CONTOUR PER |
| APPROVED STUDY |
| 2. 12-18-10 Rev. Engr |
| of Record JRD |

| | |
|----------------------------|---------------|
| DATE: FEB. 2009 | |
| DWN.
DS | CHECKED
GB |
| SCALE:
1"=30' | |
| PROJECT/FILE NO.
02-083 | |
| SHEET NO.
3 OF 15 | |

M.N.C.P.P.C.
Prince George's County Planning Department
Environmental Planning Section
APPROVAL
TREE CONSERVATION PLAN
TCP II/89/2007

Approved by _____
_____ 2/20/07
_____ 10/14/11

| | |
|----|--|
| 01 | |
| 02 | |
| 03 | |
| 04 | |
| 05 | |
| 06 | |

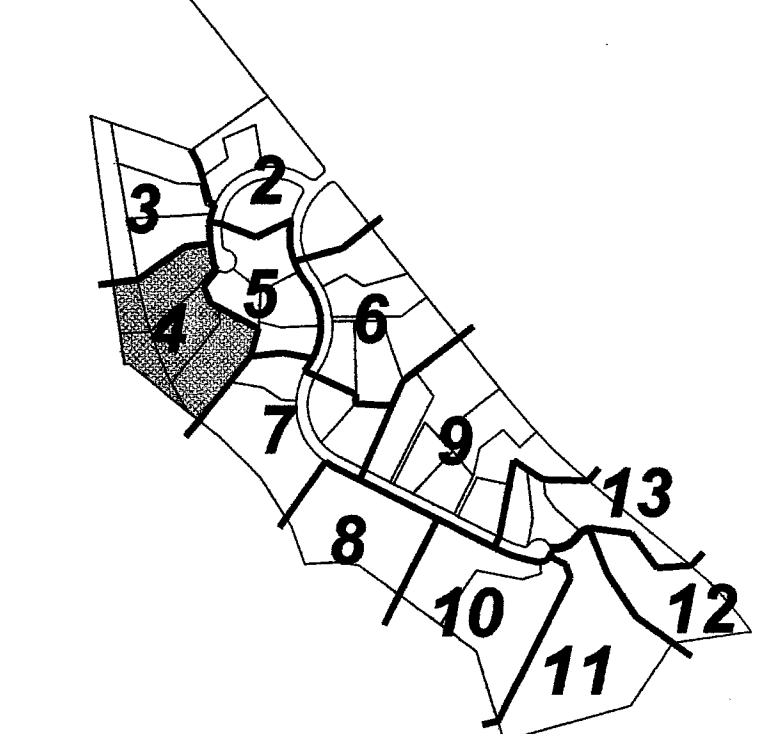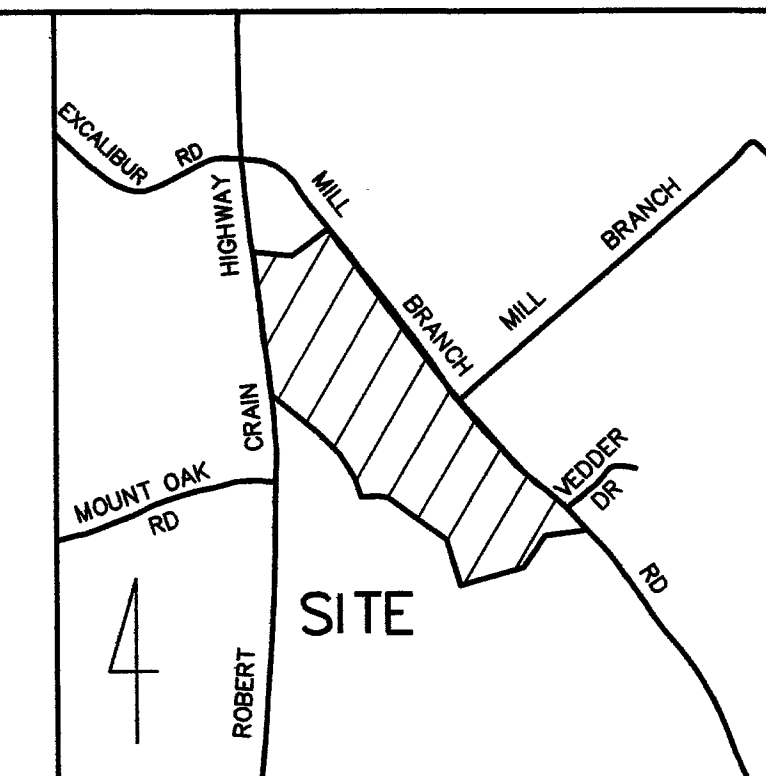[illegible]

CAPITOL DEVELOPMENT DESIGN, INC.
ENGINEERS — PLANNING — SURVEYOR'S



4600 POWDER MILL ROAD — SUITE 200 — BELTSVILLE, MD 20705
OFFICE (301) 937-3501
FAX (301) 937-3507

[illegible]

TREE CONSERVATION
 PLAN TYPE II
 MILL BRANCH
 QUEEN ANNE ELECTION DISTRICT 7
 KANE COUNTY, MARYLAND

| |
|--------------------|
| REVISIONS |
| 2/3/09 - REVISED |
| NOISE CONTOUR PE |
| APPROVED STUDY |
| 12-18-10 Rev. Engr |
| of Record, JRD |













| | |
|----------------------------|-------------|
| DATE: FEB. 2009 | |
| DWN.
DS | CHECK
GB |
| SCALE: 1"=30' | |
| PROJECT/FILE NO.
02-083 | |
| SHEET NO.
4 OF 15 | |

OWNER/DEVELOPER:
K & P BUILDERS INC.
13627 ANNAPOLIS ROAD
BOWIE, MARYLAND 20720
T.P.NO. OFFICE (301) 262-7227
FAX NO. (301) 805-7528

MISS UTILITY
FOR LOCATION OF UTILITIES CALL 1-800-257-7777
48 HOURS IN ADVANCE OF ANY WORK IN THE VICINITY

ROBERT S CRAIN HWY. (U.S ROUTE 301)
(VARIABLE⁸⁰-R/W)

LEGEND:

            - | EXISTING: | | PROPOSED: | |
|---|---|---|---|
|  | STORM DRAIN MANHOLE |  | CATCH BASIN |
|  | POWER POLE |  | YARD INLET |
|  | LIGHT POLE |  | STORM DRAIN PIPE |
|  | EXISTING 2' CONTOUR |  | TREE LINE |
|  | EXISTING 10' CONTOUR |  | BUILDING RESTRICTION LINE(TYP.) |
|  | TREELINE |  | CONTOUR |
|  | WATERS OF THE U.S. |  | BUILDING |
|  | 50' STREAM BUFFER |  | LIMIT OF DISTURBANCE |
|  | PMA BOUNDARY |  | WOODLAND PRESERVATION AREA |
|  | FLOODPLAIN |  | WOODLAND AFFORESTATION/
REFORESTATION AREA |
|  | WETLAND |  | WOODLAND PRESERVATION FENCE
(SEE DETAIL SHEET 15 OF 15) |
|  | WETLAND BUFFER |  | WOODLAND PRESERVATION FENCE
(SUPER SILT FENCE FROM
SEDIMENT CONTROL PLAN) |
|  | T-2 SPECIMEN TREE TO BE SAVED
(FIELD SURVEYED) |  | WOODLAND AFFORESTATION/
REFORESTATION FENCE
(SEE DETAIL SHEET 15 OF 15) |
|  | T-2 SPECIMEN TREE CRITICAL ROOT ZONE
(1 INCH. CAL. TREE= 1 FOOT RADIIUS) |  | WOODLAND PRESERVATION SIGN |
|  | T-2 SPECIMEN TREE TO BE REMOVED
(FIELD SURVEYED) |  | REFORESTATION/AFF. SIGN |
|  | FIDS HABITAT |  | WELL |
|  | FIDS BUFFER | | |
|  | UNIMTIGATED 65 DBA
LDN CONTOUR | | |


M.N.C.F.P.C.
Prince George's County Planning Department
Environmental Planning Section

APPROVAL
TREE CONSERVATION PLAN

TCP II/89/2007

Approved by _____


| | | |
|----|-----------------|------------------|
| 01 | <i>D. Brink</i> | <i>2/28/2009</i> |
| 02 | <i>D. Brink</i> | <i>10/17/13</i> |
| 03 | | |
| 04 | | |
| 05 | | |
| 06 | | |

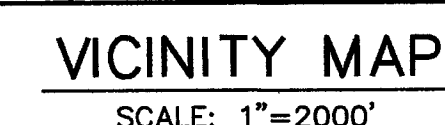[illegible][illegible]

TREE CONSERVATION
 PLAN TYPE II
 MILL BRANCH
 QUEEN ANNE ELECTION DISTRICT 7
 HOUSE GROVER'S COUNTRY, MARVIN AND

| |
|--------------------|
| REVISIONS |
| 11/25/08 REV. PER |
| RESOLUTION COMM. |
| 2/3/09 - REVISED |
| TREE T-65 PER C |
| COMMENTS |
| 12-18-10 Rev. Engr |
| of Record, JRD |

| | |
|----------------------------|-------------|
| DATE: FEB. 2009 | |
| DWN.
DS | CHECK
GE |
| SCALE: 1"=30' | |
| PROJECT/FILE NO.
02-083 | |
| SHEET NO.
5 OF 15 | |

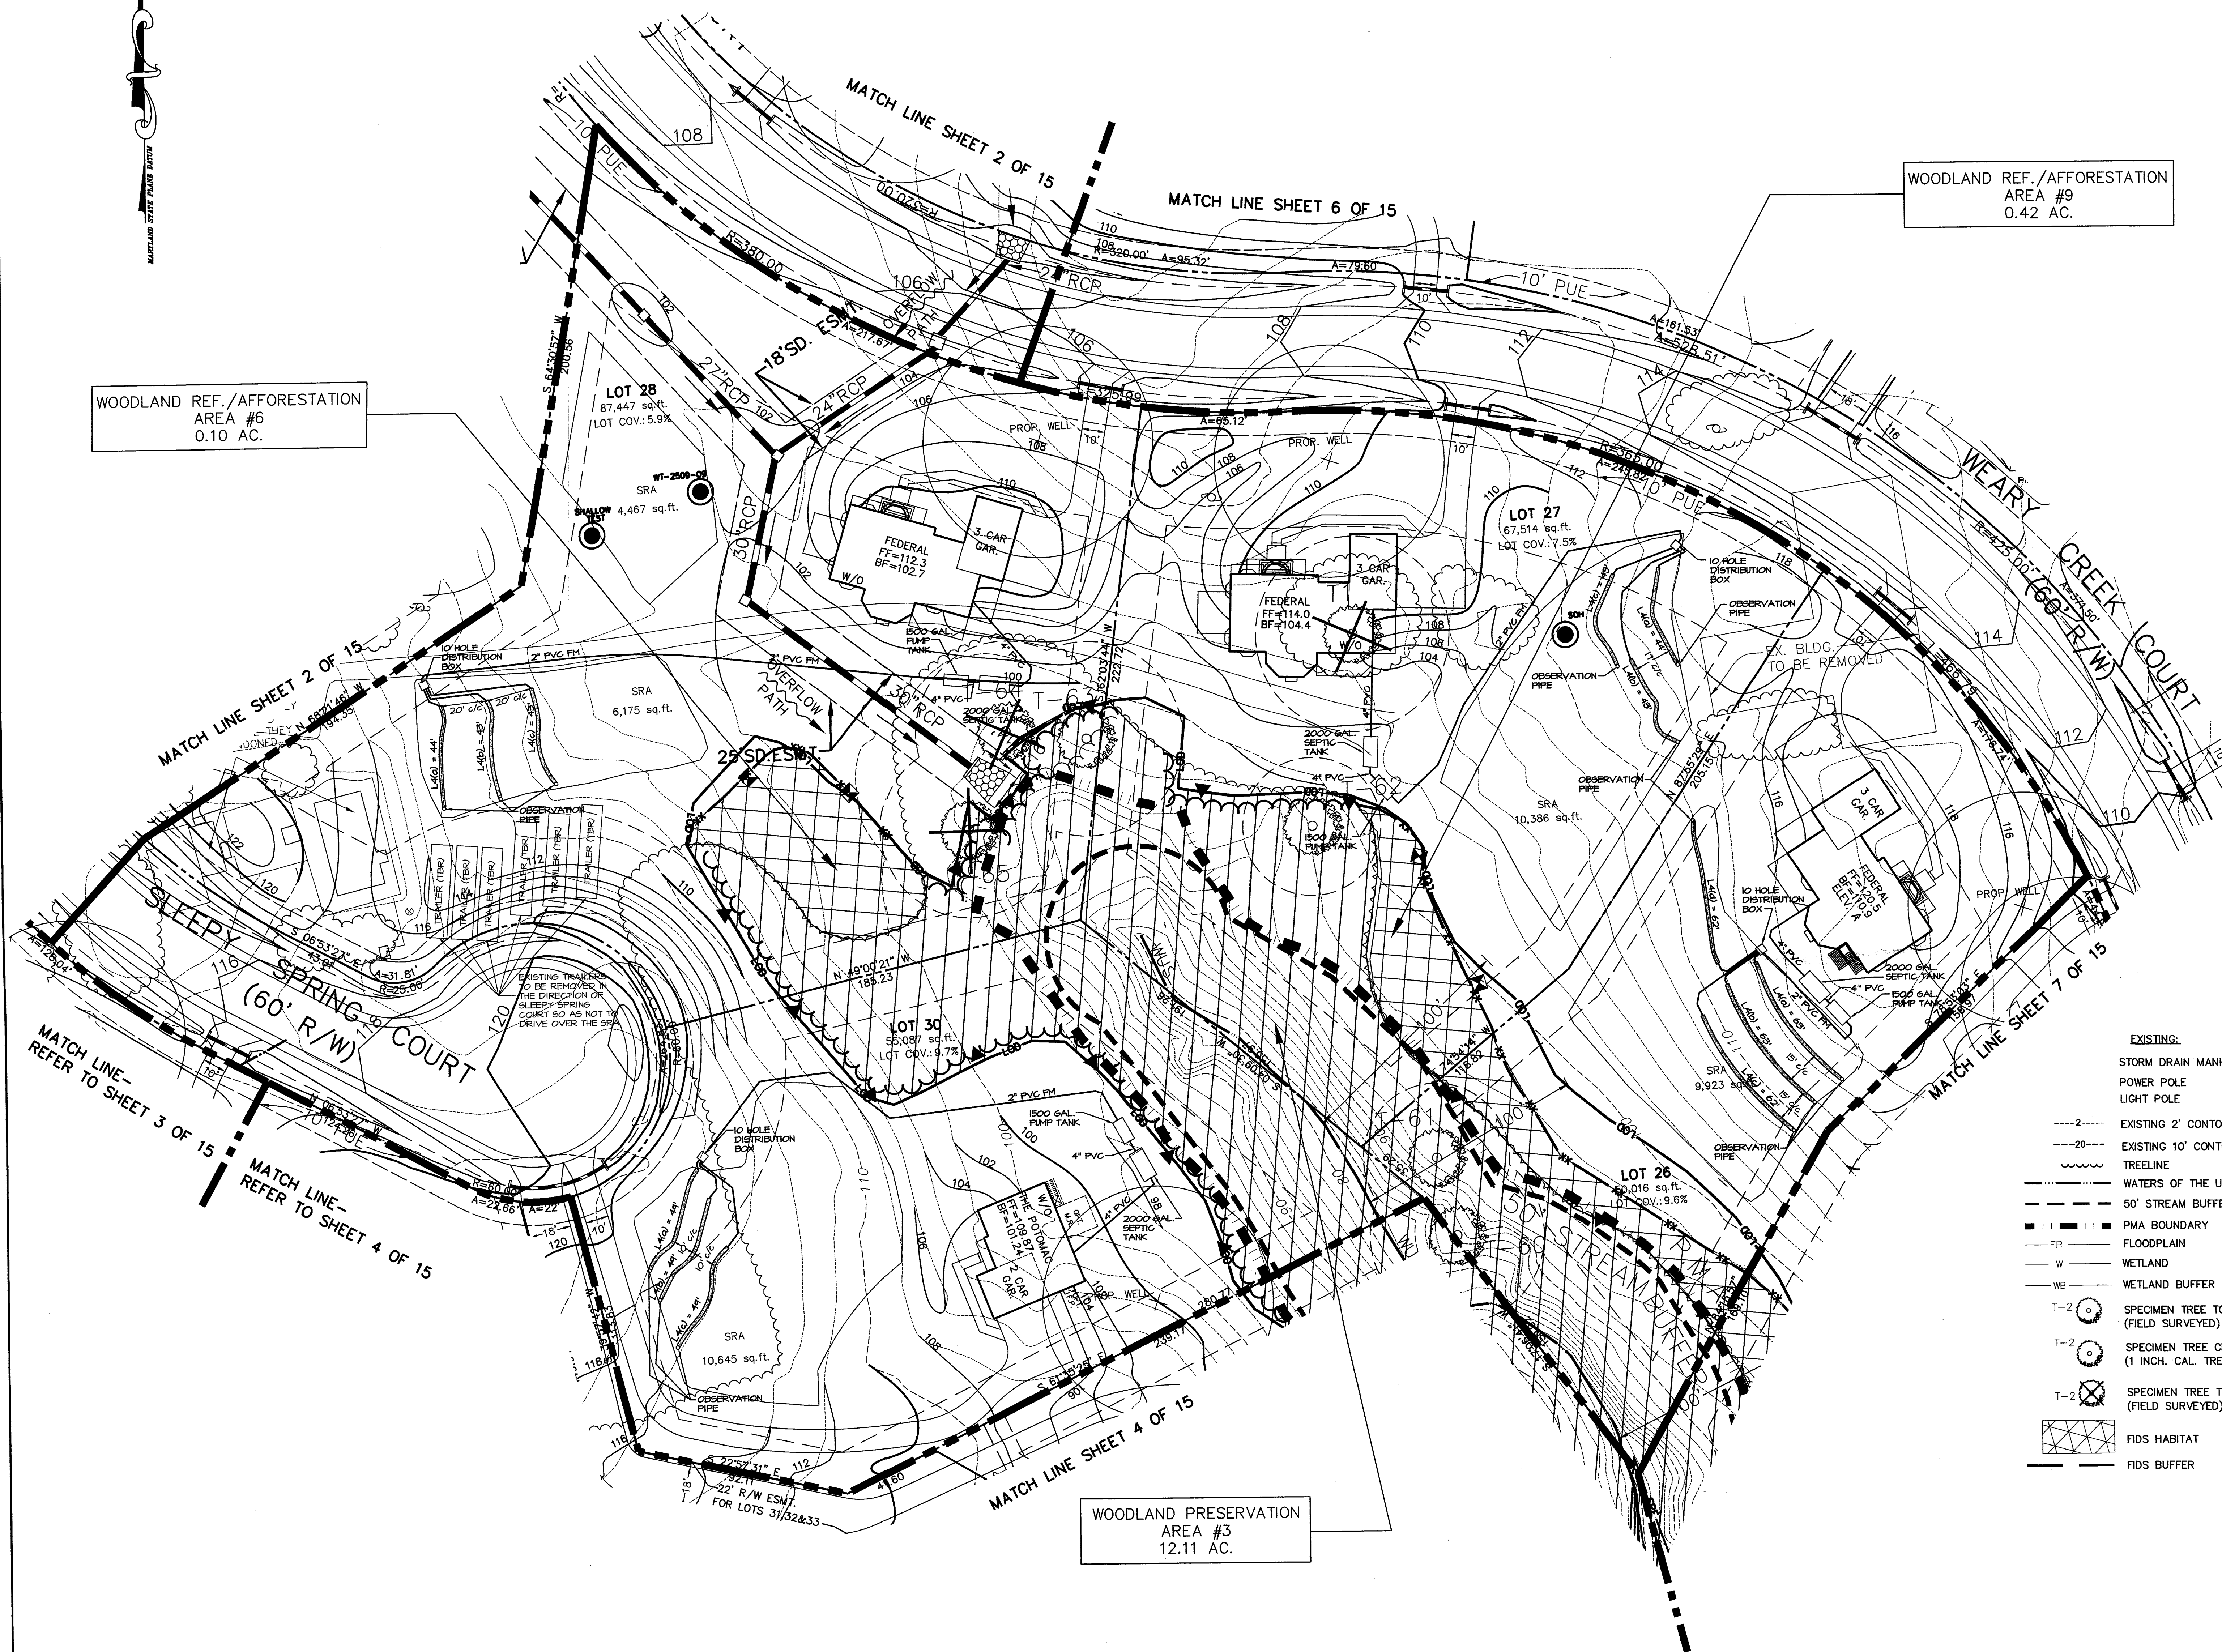

OWNER/DEVELOPER:
K & P BUILDERS INC.
13627 ANNAPOLIS ROAD
BOWIE, MARYLAND 20720
T.P.NO. OFFICE (301) 262-7227
FAX NO. (301) 805-7528



MISS UTILITY
FOR LOCATION OF UTILITIES CALL 1-800-257-7777
48 HOURS IN ADVANCE OF ANY WORK IN THE VICINITY

M.N.C.P.C.
Prince George's County Planning Department
Environmental Planning Section
APPROVAL
TREE CONSERVATION PLAN
TCP II/89/2007

Approved by

K. R. M. M. H. *2/20/2008*
K. R. M. H. *10/17/13*

| | |
|----|--|
| 01 | |
| 02 | |
| 03 | |
| 04 | |
| 05 | |
| 06 | |

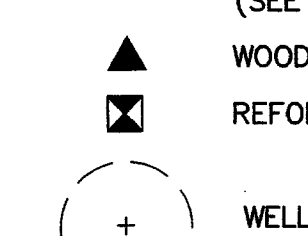 

MISS UTILITY
FOR LOCATION OF UTILITIES CALL 1-800-257-7777
48 HOURS IN ADVANCE OF ANY WORK IN THE VICINITY

| | |
|----------------------------|---------------|
| DATE: FEB. 2009 | |
| DOWN.
DS | CHECKED
GB |
| SCALE:
1"=30' | |
| PROJECT/FILE NO.
02-083 | |
| SHEET NO.
6 OF 15 | |


M.N.C.F.P.C.
Prince George's County Planning Department
Environmental Planning Section

APPROVAL
TREE CONSERVATION PLAN

TCP II/89/2007


Approved by _____

| | | |
|----|--------------------|------------------|
| 01 | <i>K. P. Smith</i> | <i>2/20/2007</i> |
| 02 | <i>K. P. Smith</i> | <i>10/14/13</i> |
| 03 | | |
| 04 | | |
| 05 | | |
| 06 | | |

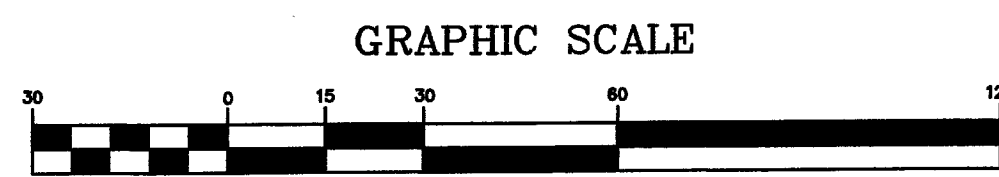


WOODLAND REF./AFFORESTATION
AREA #18
2.32 AC.

WOODLAND REF./AFFORESTATION
AREA #9
0.42 AC.

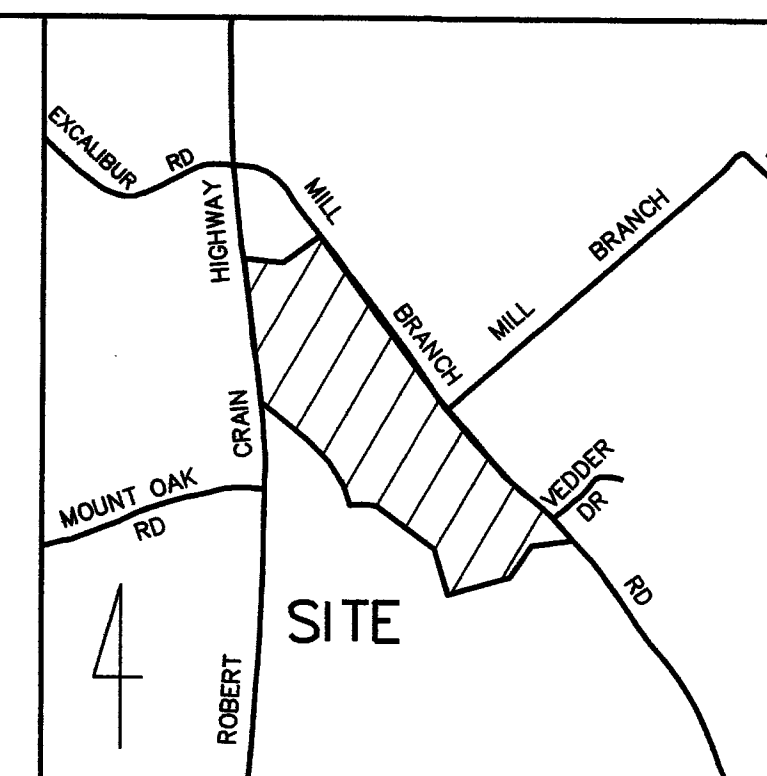

VICINITY MAP
SCALE: 1"=2000'

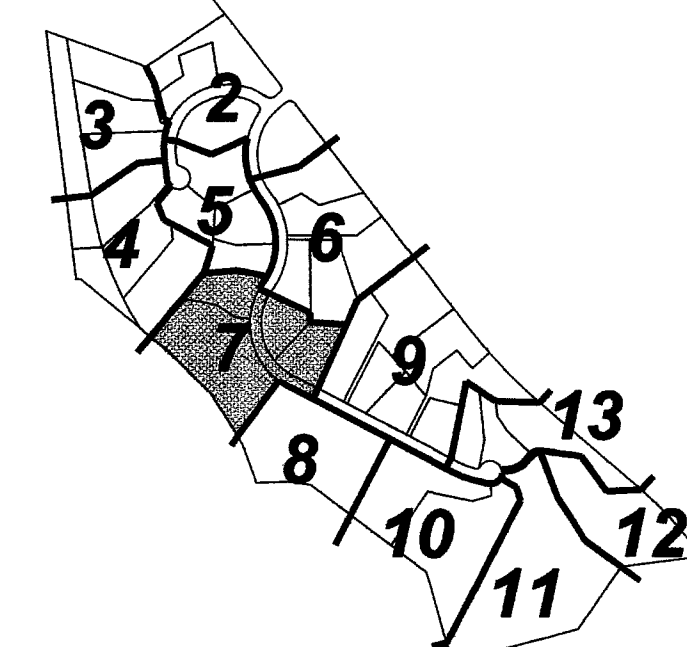

KEY PLAN
NOT TO SCALE

| M-NCPPC APPROVALS | | | |
|--|---------------|---------------------|--------------------|
| PROJECT NAME: <u>Mill Branch</u> | | | |
| PROJECT NUMBER: <u>OSP-07017</u> | | | |
| For Conditions of Approval see Site Plan Cover Sheet or Approval Sheet | | | |
| Revisions Listed Below Apply to This Sheet | | | |
| Approval or Revision # | Approval Date | Reviewer's Initials | Certification Date |
| 1 | 5-18-08 | CL | 3-2-09 |
| | | | |
| | | | |
| | | | |
| | | | |
| | | | |
| | | | |
| | | | |
| | | | |
| | | | |

WOODLAND REF./AFFORESTATION
AREA #11
0.62 AC.

WOODLAND REF./AFFORESTATION
AREA #10
0.48 AC.

LEGEND:

| EXISTING: | PROPOSED: |
|---------------------|--|
| STORM DRAIN MANHOLE | CATCH BASIN |
| POWER POLE | YARD INLET |
| LIGHT POLE | STORM DRAIN PIPE |
| --- | TREE LINE |
| --- | BUILDING RESTRICTION LINE(TYP.) |
| --- | CONTOUR |
| --- | BUILDING |
| --- | LIMIT OF DISTURBANCE |
| --- | WOODLAND PRESERVATION AREA |
| --- | WOODLAND AFFORESTATION/REFORESTATION AREA |
| --- | WOODLAND PRESERVATION FENCE (SEE DETAIL SHEET 15 OF 15) |
| --- | WOODLAND PRESERVATION FENCE: (SUPER SILT FENCE FROM SEDIMENT CONTROL PLAN) |
| --- | WOODLAND AFFORESTATION/REFORESTATION FENCE (SEE DETAIL SHEET 15 OF 15) |
| --- | WOODLAND PRESERVATION SIGN |
| --- | REFORESTATION/AFF. SIGN |
| --- | WELL |

WOODLAND PRESERVATION
AREA #3
12.11 AC.

OWNER/DEVELOPER:
K & P BUILDERS INC.
13627 ANNAPOLIS ROAD
BOWIE, MARYLAND 20720
T.P.NO. OFFICE (301) 262-7227
FAX NO. (301) 805-7528


MISS UTILITY
FOR LOCATION OF UTILITIES CALL 1-800-257-7777
48 HOURS IN ADVANCE OF ANY WORK IN THE VICINITY

| | |
|--|--|
| Prince George's County Planning Department
Environmental Planning Section | |
| APPROVAL
TREE CONSERVATION PLAN | |
| TCP II/89/2007 | |
| Approved by: <u>[Signature]</u> <u>11/14/2007</u> | |
| 01 | |
| 02 | |
| 03 | |
| 04 | |
| 05 | |
| 06 | |

TREE CONSERVATION
PLAN TYPE II
MILL BRANCH
QUEEN ANNE ELECTION DISTRICT 7
PRINCE GEORGE'S COUNTY, MARYLAND


REVISIONS

| | |
|-------------------------|----------------|
| 12-18-10 Rev. Engr | of Record, JRD |
| DATE: FEB. 2009 | |
| DWN | CHECKED GB |
| DS | |
| SCALE: 1"=30' | |
| PROJECT/FILE NO. 02-083 | |
| SHEET NO. 7 OF 15 | |

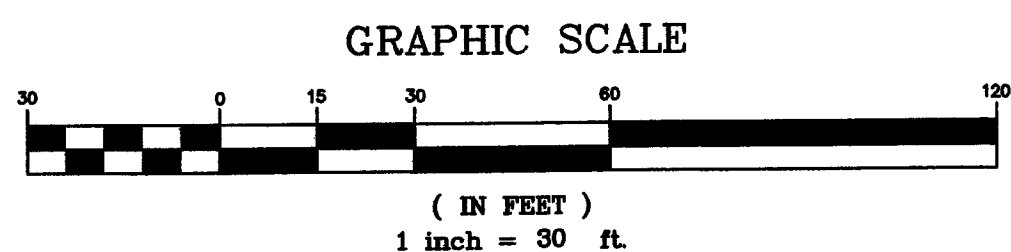


WOODLAND REF./AFFORESTATION
AREA #10
0.48 AC.

WOODLAND REF./AFFORESTATION
AREA #12
0.20 AC.

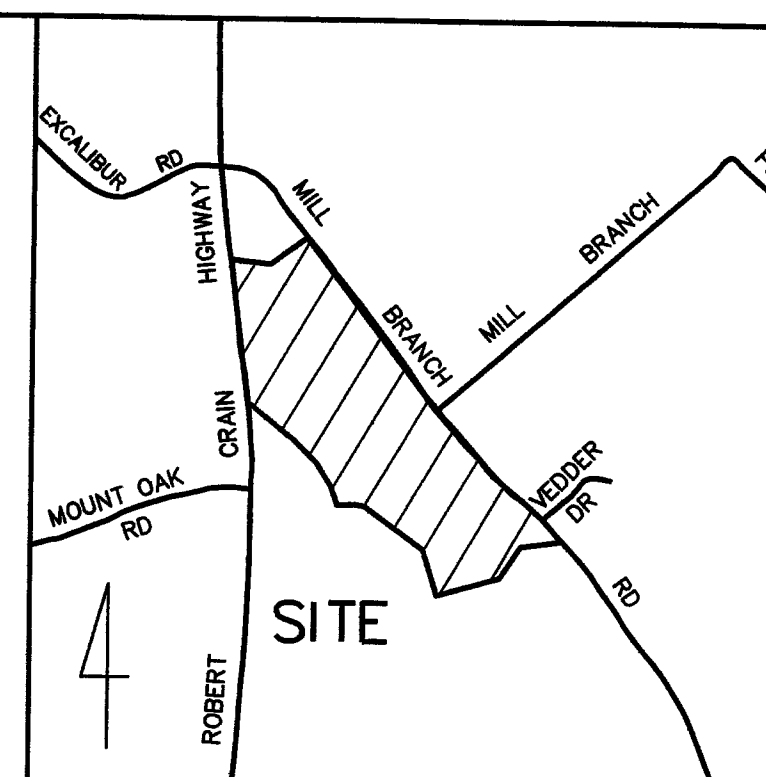


VICINITY MAP
SCALE: 1"=2000'

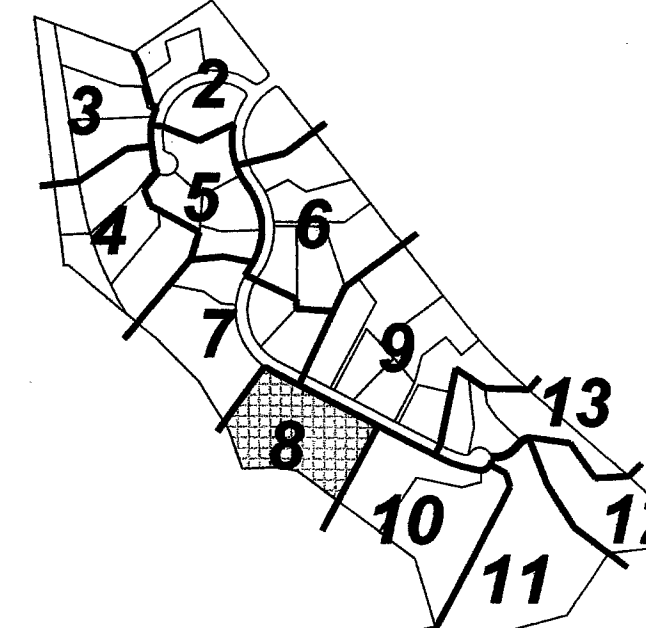

KEY PLAN
NOT TO SCALE

WOODLAND REF./AFFORESTATION
AREA #13
0.73 AC.

WOODLAND PRESERVATION
AREA #3
12.11 AC.

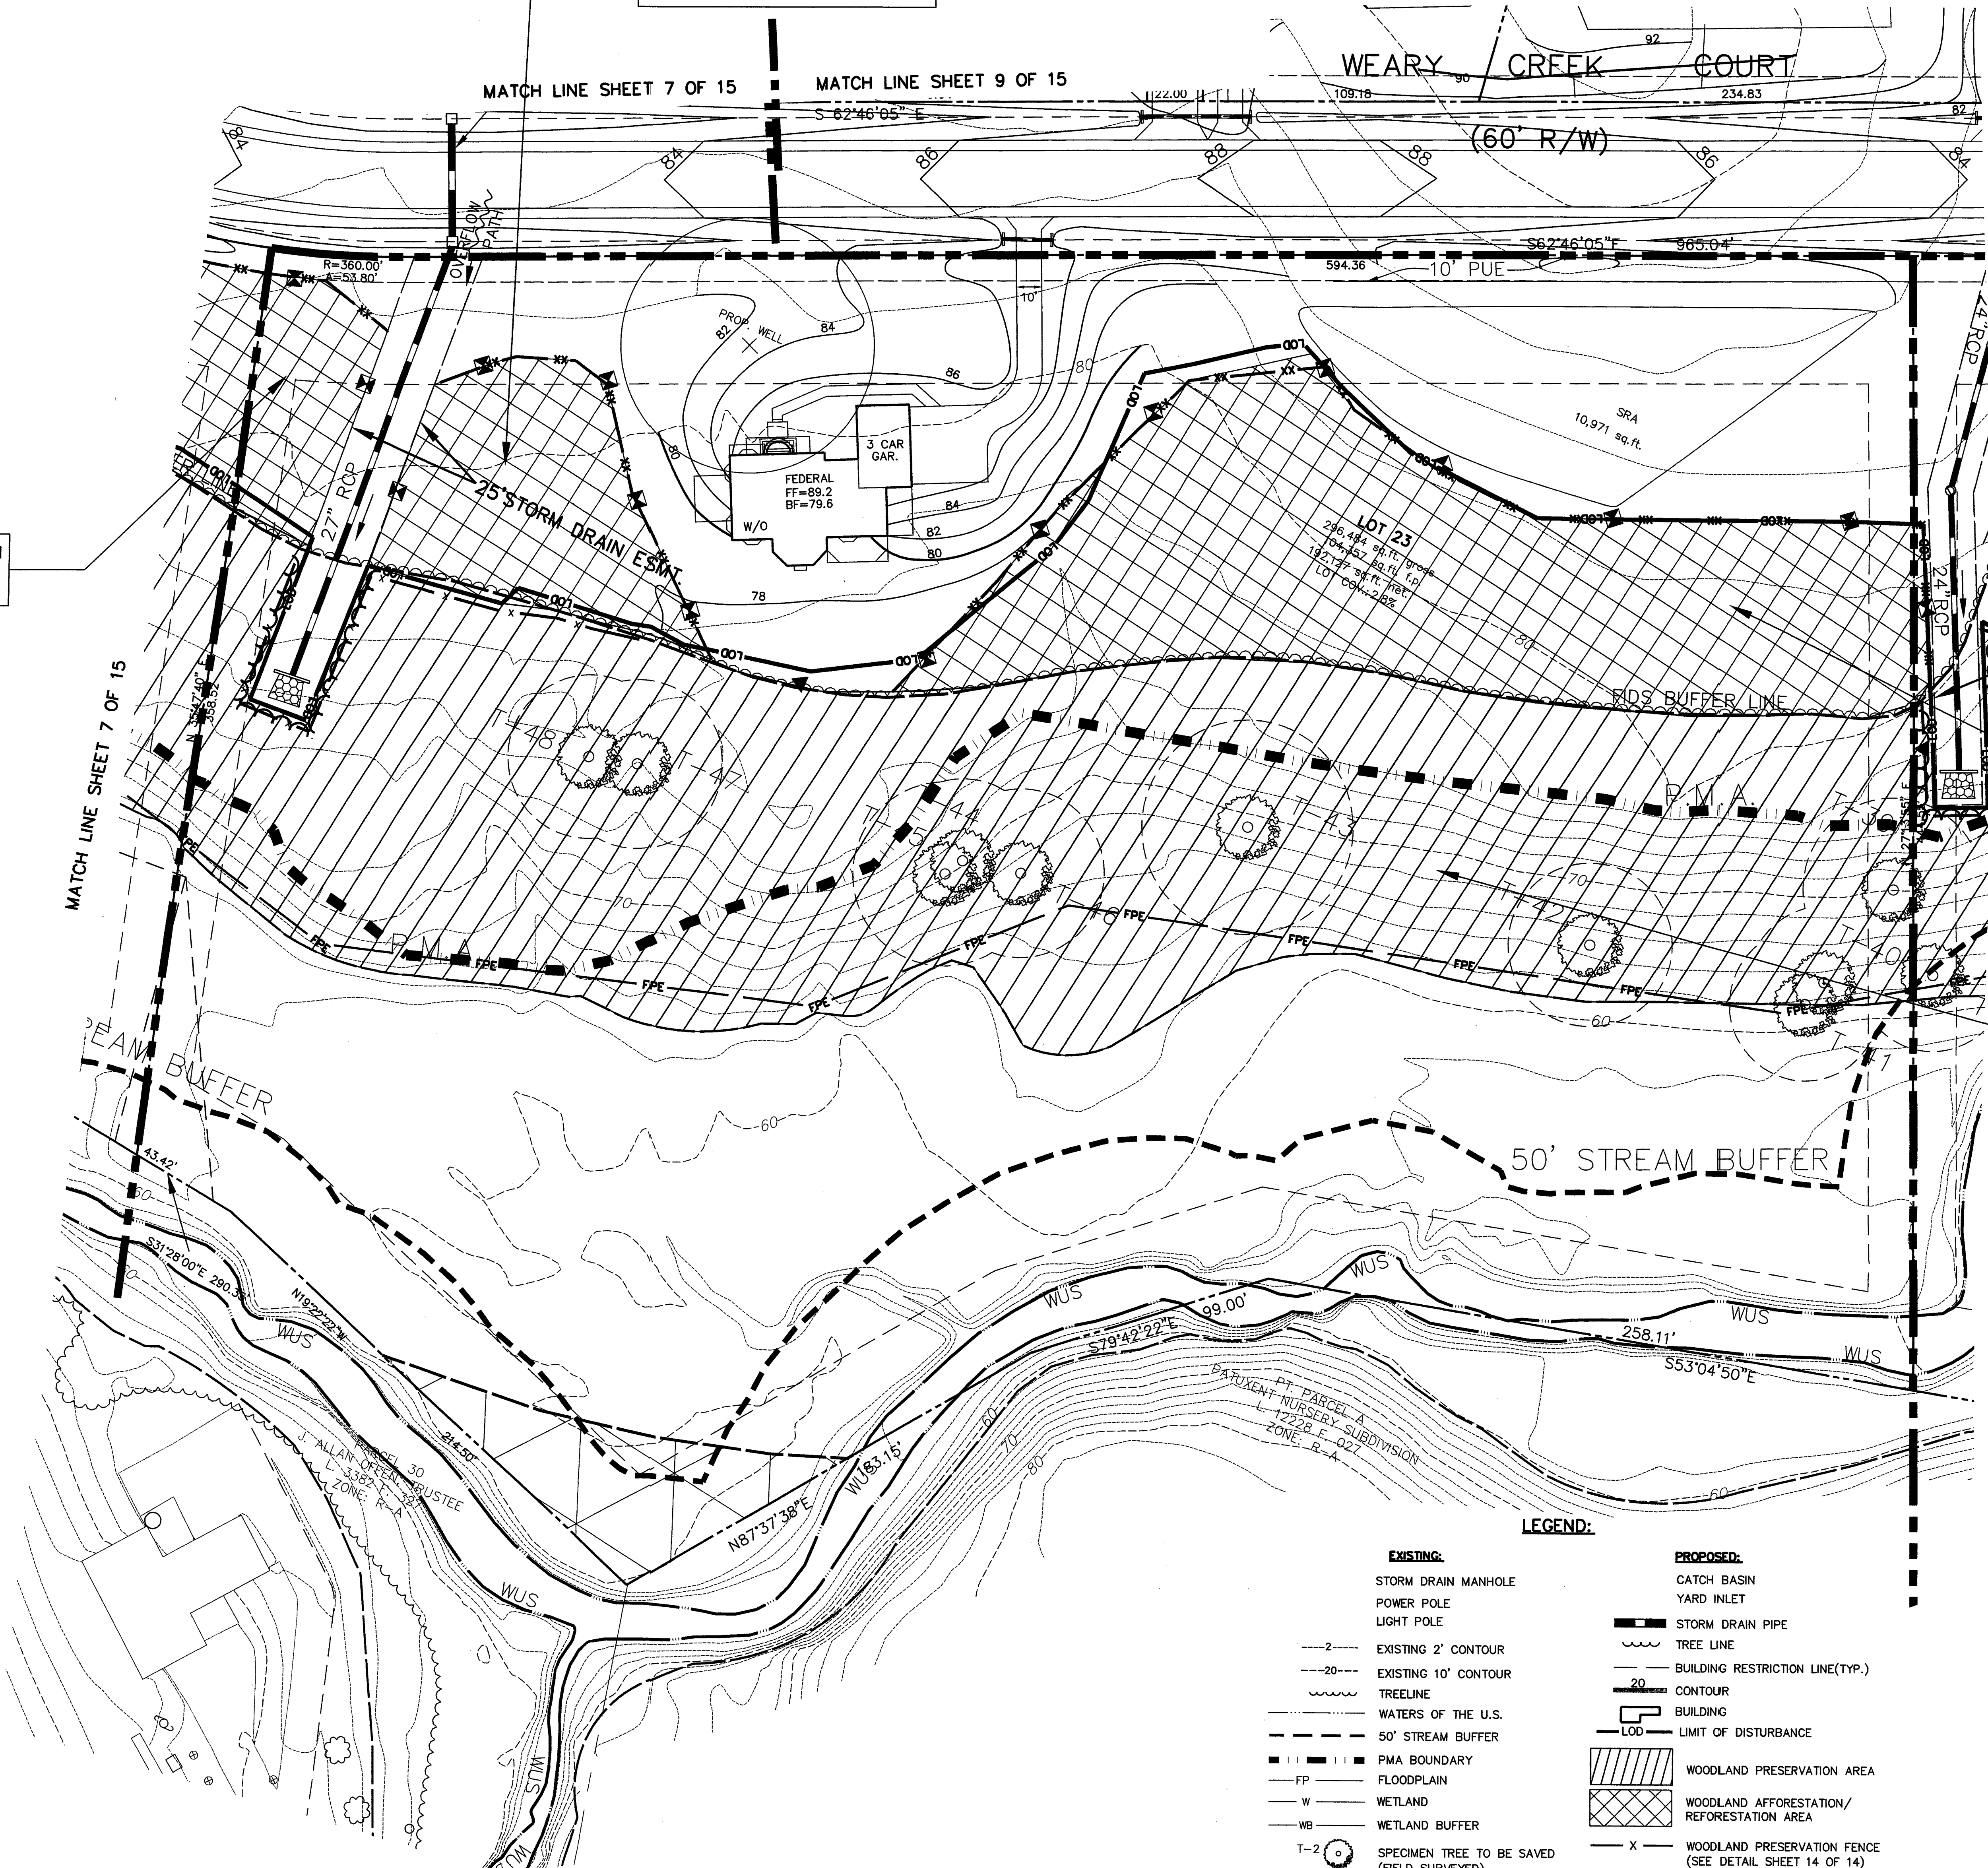

- LEGEND:**
- | | |
|---|--|
| EXISTING: | PROPOSED: |
| STORM DRAIN MANHOLE | CATCH BASIN |
| POWER POLE | YARD INLET |
| LIGHT POLE | STORM DRAIN PIPE |
| ---2--- EXISTING 2' CONTOUR | --- TREE LINE |
| ---20--- EXISTING 10' CONTOUR | --- BUILDING RESTRICTION LINE(TYP.) |
| --- TREELINE | --- 20' CONTOUR |
| --- WATERS OF THE U.S. | --- BUILDING |
| --- 50' STREAM BUFFER | --- LOD LIMIT OF DISTURBANCE |
| --- PMA BOUNDARY | --- WOODLAND PRESERVATION AREA |
| --- FLOODPLAIN | --- WOODLAND AFFORESTATION/ REFORESTATION AREA |
| --- W WETLAND | --- X WOODLAND PRESERVATION FENCE (SEE DETAIL SHEET 14 OF 14) |
| --- WB WETLAND BUFFER | --- SSF WOODLAND PRESERVATION FENCE: (SUPER SILT FENCE FROM SEDIMENT CONTROL PLAN) |
| T-2 SPECIMEN TREE TO BE SAVED (FIELD SURVEYED) | --- XX WOODLAND AFFORESTATION/ REFORESTATION FENCE (SEE DETAIL SHEET 14 OF 14) |
| T-2 SPECIMEN TREE CRITICAL ROOT ZONE (1 INCH. CAL. TREE= 1 FOOT RADIUS) | --- WOODLAND PRESERVATION SIGN |
| T-2 SPECIMEN TREE TO BE REMOVED (FIELD SURVEYED) | --- REFORESTATION/AFF. SIGN |
| --- FIDS HABITAT | --- WELL |
| --- FIDS BUFFER | |

OWNER/DEVELOPER:
K & P BUILDERS INC.
13627 ANNAPOLIS ROAD
BOWIE, MARYLAND 20720
T.P.NO. OFFICE (301) 262-7227
FAX NO. (301) 805-7528

MISS UTILITY
FOR LOCATION OF UTILITIES CALL 1-800-257-7777
48 HOURS IN ADVANCE OF ANY WORK IN THE VICINITY

| M-NCPPC APPROVALS | | | |
|--|------------------|------------------------|-----------------------|
| PROJECT NAME: | | Mill Branch | |
| PROJECT NUMBER: | | OSP-07017 | |
| For Conditions of Approval see Site Plan Cover Sheet or Approval Sheet
Revisions Listed Below Apply to This Sheet | | | |
| Approval or
Revisions # | Approval
Date | Reviewer's
Initials | Certification
Date |
| | 5-18-08 | CL | 3-2-09 |
| | | | |
| | | | |
| | | | |
| | | | |
| | | | |
| | | | |
| | | | |

| M-NCPPC
Prince George's County Planning Department
Environmental Planning Section
APPROVAL
TREE CONSERVATION PLAN
TCP II/89/2007 | | | |
|---|------------|-----------|---------|
| 01 | 12/15/2009 | 2/20/2009 | 1/14/12 |
| 02 | | | |
| 03 | | | |
| 04 | | | |
| 05 | | | |
| 06 | | | |



CAPITOL DEVELOPMENT DESIGN, INC.
ENGINEERS - PLANNERS - SURVEYORS
4600 POWDER MILL ROAD - SUITE 200 - BELTSVILLE, MD 20814
OFFICE (301) 937-3501 FAX (301) 937-3507

BEN DYER ASSOCIATES, INC.
Engineers / Planners / Surveyors
COPYRIGHT © 2010 BEN DYER ASSOCIATES, INC.
BY: [Signature] DATE: 11/14/12
SCALE: 1" = 30'


REVISIONS
12-18-10 Rev. Engr of Record, JRD

| | | | | |
|-------------------------|-----|----|---------|----|
| DATE: FEB. 2009 | DWN | DS | CHECKED | GB |
| SCALE: 1"=30' | | | | |
| PROJECT/FILE NO. 02-083 | | | | |
| SHEET NO. 8 OF 15 | | | | |

TREE CONSERVATION PLAN TYPE II
MILL BRANCH
QUEEN ANNE ELECTION DISTRICT 7
PRINCE GEORGE'S COUNTY, MARYLAND

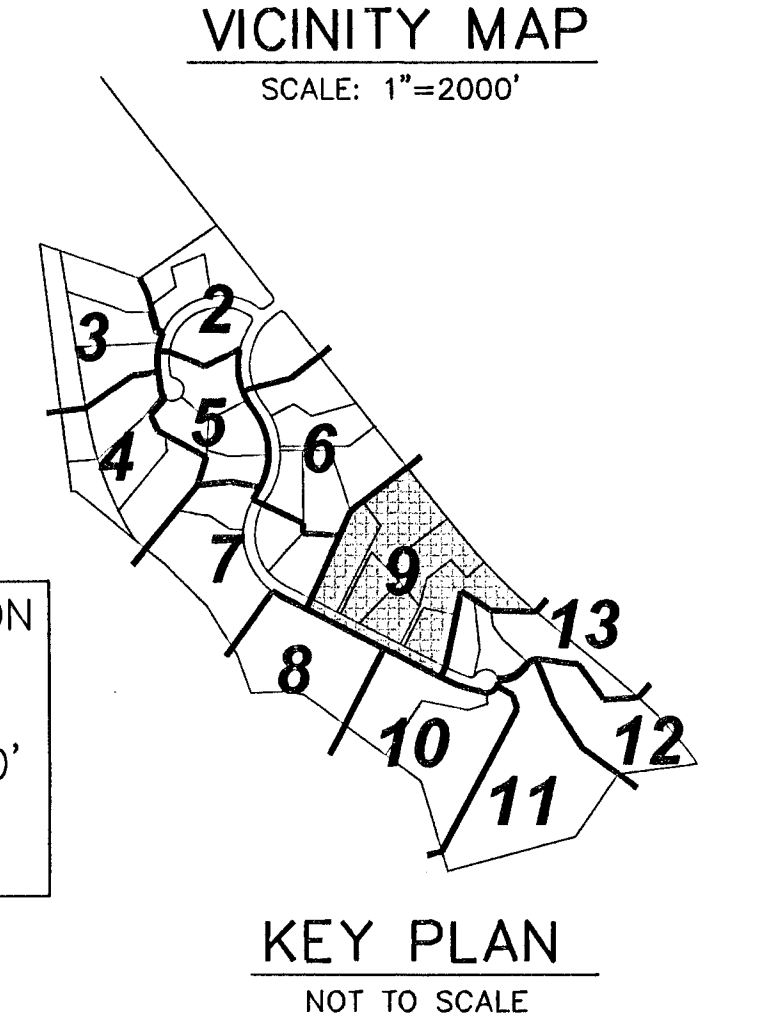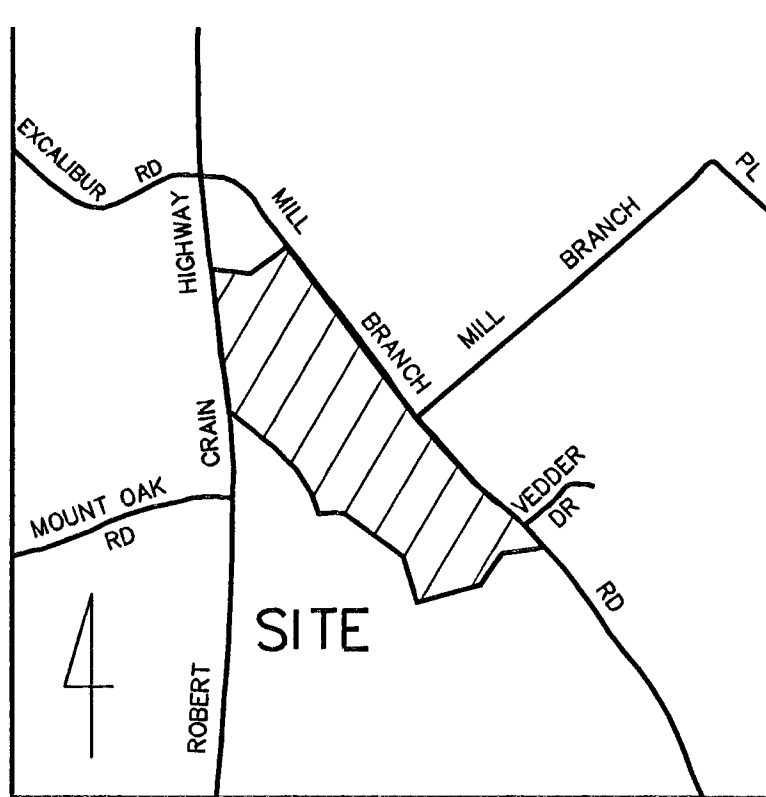

WOODLAND REF./AFFORESTATION AREA #17
5.13 AC.
SEE LANDSCAPE PLAN FOR 40' SCENIC ESMT. PLANTING LAYOUT AND DETAILS

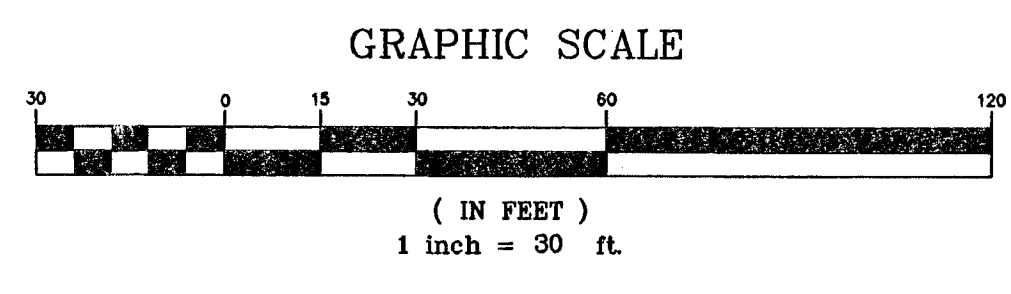

| M-NCPPC APPROVALS | | | |
|---|---------------|---------------------|--------------------|
| PROJECT NAME: <u>Mill Branch</u> | | | |
| PROJECT NUMBER: <u>05P-07017</u> | | | |
| For Conditions of Approval see Site Plan Cover Sheet or Approval Sheet. Revisions Listed Below Apply to This Sheet. | | | |
| Approval or Revision # | Approval Date | Reviewer's Initials | Certification Date |
| 1 | 5-18-08 | CL | 3-2-09 |
| | | | |
| | | | |
| | | | |
| | | | |

9-25-2013
DATE
Mike Petroski
Qualified Professional
COMAR 08.18.06.01

LEGEND:

- | | |
|--|---|
| <p>EXISTING:</p> <p>STORM DRAIN MANHOLE</p> <p>POWER POLE</p> <p>LIGHT POLE</p> <p>---2--- EXISTING 2' CONTOUR</p> <p>---20--- EXISTING 10' CONTOUR</p> <p>--- TREELINE</p> <p>--- WATERS OF THE U.S.</p> <p>--- 50' STREAM BUFFER</p> <p>--- PMA BOUNDARY</p> <p>--- FLOODPLAIN</p> <p>--- WETLAND</p> <p>--- WETLAND BUFFER</p> <p>T-2 SPECIMEN TREE TO BE SAVED (FIELD SURVEYED)</p> <p>T-2 SPECIMEN TREE CRITICAL ROOT ZONE (1 INCH. CAL. TREE= 1 FOOT RADIUS)</p> <p>T-2 SPECIMEN TREE TO BE REMOVED (FIELD SURVEYED)</p> <p>FIDS HABITAT</p> <p>FIDS BUFFER</p> | <p>PROPOSED:</p> <p>CATCH BASIN</p> <p>YARD INLET</p> <p>--- STORM DRAIN PIPE</p> <p>--- TREE LINE</p> <p>--- BUILDING RESTRICTION LINE(TYP.)</p> <p>--- CONTOUR</p> <p>--- BUILDING</p> <p>--- LIMIT OF DISTURBANCE</p> <p>--- WOODLAND PRESERVATION AREA</p> <p>--- WOODLAND AFFORESTATION/ REFORESTATION AREA</p> <p>--- X WOODLAND PRESERVATION FENCE (SEE DETAIL SHEET 15 OF 15)</p> <p>--- SSF WOODLAND PRESERVATION FENCE: (SUPER SILT FENCE FROM SEDIMENT CONTROL PLAN)</p> <p>--- XX WOODLAND AFFORESTATION/ REFORESTATION FENCE (SEE DETAIL SHEET 15 OF 15)</p> <p>--- WOODLAND PRESERVATION SIGN</p> <p>--- REFORESTATION/AFF. SIGN</p> <p>WELL</p> |
|--|---|

Prince George's County Planning Department
Environmental Planning Section
APPROVAL
TREE CONSERVATION PLAN
TCP II/89/2007
Approved by: [Signature] 2/20/2019
Checked by: [Signature] 2/20/2019

| | |
|----|--|
| 01 | |
| 02 | |
| 03 | |
| 04 | |
| 05 | |
| 06 | |


OWNER/DEVELOPER:
K & P BUILDERS INC.
13627 ANNAPOLIS ROAD
BOWIE, MARYLAND 20720
T.P.NO. OFFICE (301) 262-7227
FAX NO. (301) 805-7528

MISS UTILITY
FOR LOCATION OF UTILITIES CALL 1-800-257-7777
48 HOURS IN ADVANCE OF ANY WORK IN THE VICINITY

TREE CONSERVATION PLAN TYPE II
MILL BRANCH
QUEEN ANNE ELECTION DISTRICT 7
PRINCE GEORGE'S COUNTY, MARYLAND

| REVISIONS |
|---|
| 11/25/08 REV. PER RESOLUTION COMM. MP 12-18-10 Rev. Engr of Record, JRD |

DATE: FEB. 2009
DWN. DS CHECKED GB
SCALE: 1"=30'
PROJECT/FILE NO. 02-083
SHEET NO. 9 OF 15

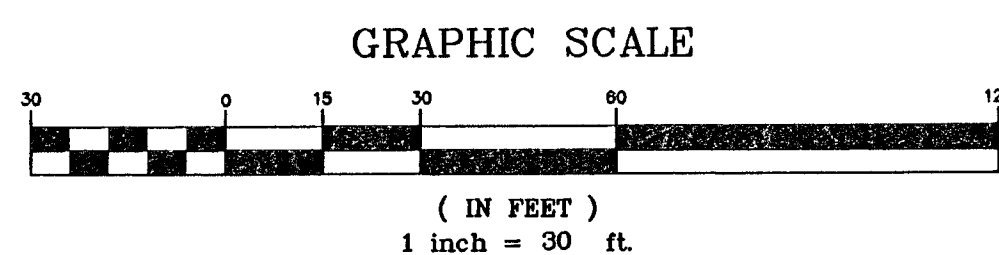

WOODLAND REF./AFFORESTATION
AREA #15
0.13 AC.

WOODLAND REF./AFFORESTATION
AREA #14
0.10 AC.

WOODLAND PRESERVATION
AREA #3
12.11 AC.

KEY PLAN
NOT TO SCALE

VICINITY MAP
SCALE: 1"=2000'

LEGEND:

- EXISTING:**
STORM DRAIN MANHOLE
POWER POLE
LIGHT POLE
---2--- EXISTING 2' CONTOUR
---20--- EXISTING 10' CONTOUR
TREELINE
WATERS OF THE U.S.
50' STREAM BUFFER
PMA BOUNDARY
FP FLOODPLAIN
W WETLAND
WB WETLAND BUFFER
T-2 SPECIMEN TREE TO BE SAVED (FIELD SURVEYED)
T-2 SPECIMEN TREE CRITICAL ROOT ZONE (1 INCH. CAL. TREE= 1 FOOT RADIUS)
T-2 SPECIMEN TREE TO BE REMOVED (FIELD SURVEYED)
FIDS HABITAT
FIDS BUFFER
- PROPOSED:**
CATCH BASIN
YARD INLET
STORM DRAIN PIPE
TREE LINE
BUILDING RESTRICTION LINE(TYP.)
CONTOUR
BUILDING
LIMIT OF DISTURBANCE
WOODLAND PRESERVATION AREA
WOODLAND AFFORESTATION/ REFORESTATION AREA
X WOODLAND PRESERVATION FENCE (SEE DETAIL SHEET 14 OF 14)
SSF WOODLAND PRESERVATION FENCE: (SUPER SILT FENCE FROM SEDIMENT CONTROL PLAN)
XX WOODLAND AFFORESTATION/ REFORESTATION FENCE (SEE DETAIL SHEET 14 OF 14)
WOODLAND PRESERVATION SIGN
WELL

M-NCPPC APPROVALS

| PROJECT NAME: Mill Branch | | | |
|---|---------------|---------------------|--------------------|
| PROJECT NUMBER: DSP-07017 | | | |
| For Conditions of Approval see Site Plan Cover Sheet or Approval Sheet. Revisions Listed Below Apply to This Sheet. | | | |
| Approval or Revision # | Approval Date | Reviewer's Initials | Certification Date |
| 1 | 5-18-08 | CL | 3-2-09 |
| | | | |
| | | | |
| | | | |
| | | | |
| | | | |
| | | | |
| | | | |
| | | | |

WOODLAND PRESERVATION
AREA #4
4.03 AC.

WOODLAND PRESERVATION
AREA #3
12.11 AC.

OWNER/DEVELOPER:
K & P BUILDERS INC.
13627 ANNAPOLIS ROAD
BOWIE, MARYLAND 20720
T.P.NO. OFFICE (301) 262-7227
FAX NO. (301) 805-7528

MISS UTILITY
FOR LOCATION OF UTILITIES CALL 1-800-257-7777
48 HOURS IN ADVANCE OF ANY WORK IN THE VICINITY

WOODLAND PRESERVATION
AREA #5
0.04 AC.


| | |
|---|-----------|
| M-NCPPC
Prince George's County Planning Department
Environmental Planning Section | |
| APPROVAL
TREE CONSERVATION PLAN
TCP II/89/2007 | |
| Approved by | 2/20/2009 |
| 01 | 1/14/13 |
| 02 | |
| 03 | |
| 04 | |
| 05 | |
| 06 | |

| | |
|--|-----------|
| 9-25-2013
DATE | |
| Mike Petrakis
Qualified Professional
COMAR 08.15.06.01 | |
| DATE | REVISIONS |
| | |
| | |
| | |
| | |
| | |
| | |
| | |
| | |
| | |

TREE CONSERVATION
PLAN TYPE II
MILL BRANCH
QUEEN ANNE ELECTION DISTRICT 7
PRINCE GEORGE'S COUNTY, MARYLAND

REVISIONS
12-18-10 Rev. Engr.
of Record, JRD

DATE: FEB. 2009
DWN. DS
CHECKED GB
SCALE: 1"=30'
PROJECT/FILE NO.
02-083
SHEET NO.
10 of 15

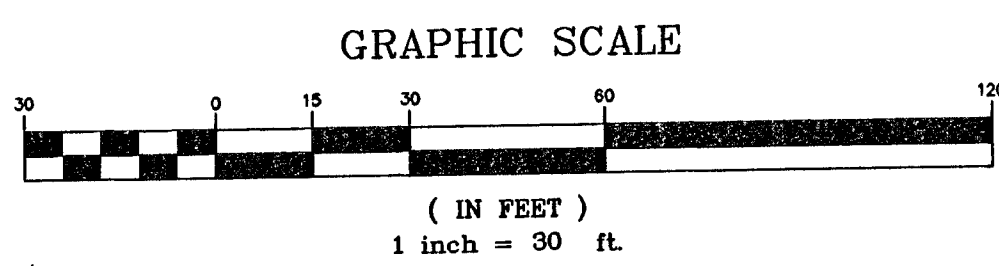


WOODLAND REF./AFFORESTATION
AREA #16
0.03 AC.

LEGEND:

- EXISTING:**
- ⊙ STORM DRAIN MANHOLE
 - ⊙ POWER POLE
 - ⊙ LIGHT POLE
 - 2--- EXISTING 2' CONTOUR
 - 20--- EXISTING 10' CONTOUR
 - ~~~~~ TREELINE
 - WATERS OF THE U.S.
 - 50' STREAM BUFFER
 - PMA BOUNDARY
 - FP FLOODPLAIN
 - W WETLAND
 - WB WETLAND BUFFER
 - T-2 SPECIMEN TREE TO BE SAVED (FIELD SURVEYED)
 - T-2 SPECIMEN TREE CRITICAL ROOT ZONE (1 INCH. CAL. TREE= 1 FOOT RADIUS)
 - T-2 SPECIMEN TREE TO BE REMOVED (FIELD SURVEYED)
 - XXXX FIDS HABITAT
 - FIDS BUFFER
- PROPOSED:**
- CATCH BASIN
 - YARD INLET
 - S S S--- STORM DRAIN PIPE
 - ~~~~~ TREE LINE
 - BUILDING RESTRICTION LINE(TYP.)
 - CONTOUR
 - BUILDING
 - LOD LIMIT OF DISTURBANCE
 - XXXX WOODLAND PRESERVATION AREA
 - XXXX WOODLAND AFFORESTATION/ REFORESTATION AREA
 - X WOODLAND PRESERVATION FENCE (SEE DETAIL SHEET 14 OF 14)
 - SSF WOODLAND PRESERVATION FENCE: (SUPER SILT FENCE FROM SEDIMENT CONTROL PLAN)
 - XX WOODLAND AFFORESTATION/ REFORESTATION FENCE (SEE DETAIL SHEET 14 OF 14)
 - ▲ WOODLAND PRESERVATION SIGN
 - ⊕ REFORESTATION/AFF. SIGN
 - ⊕ WELL

INSET 'A'

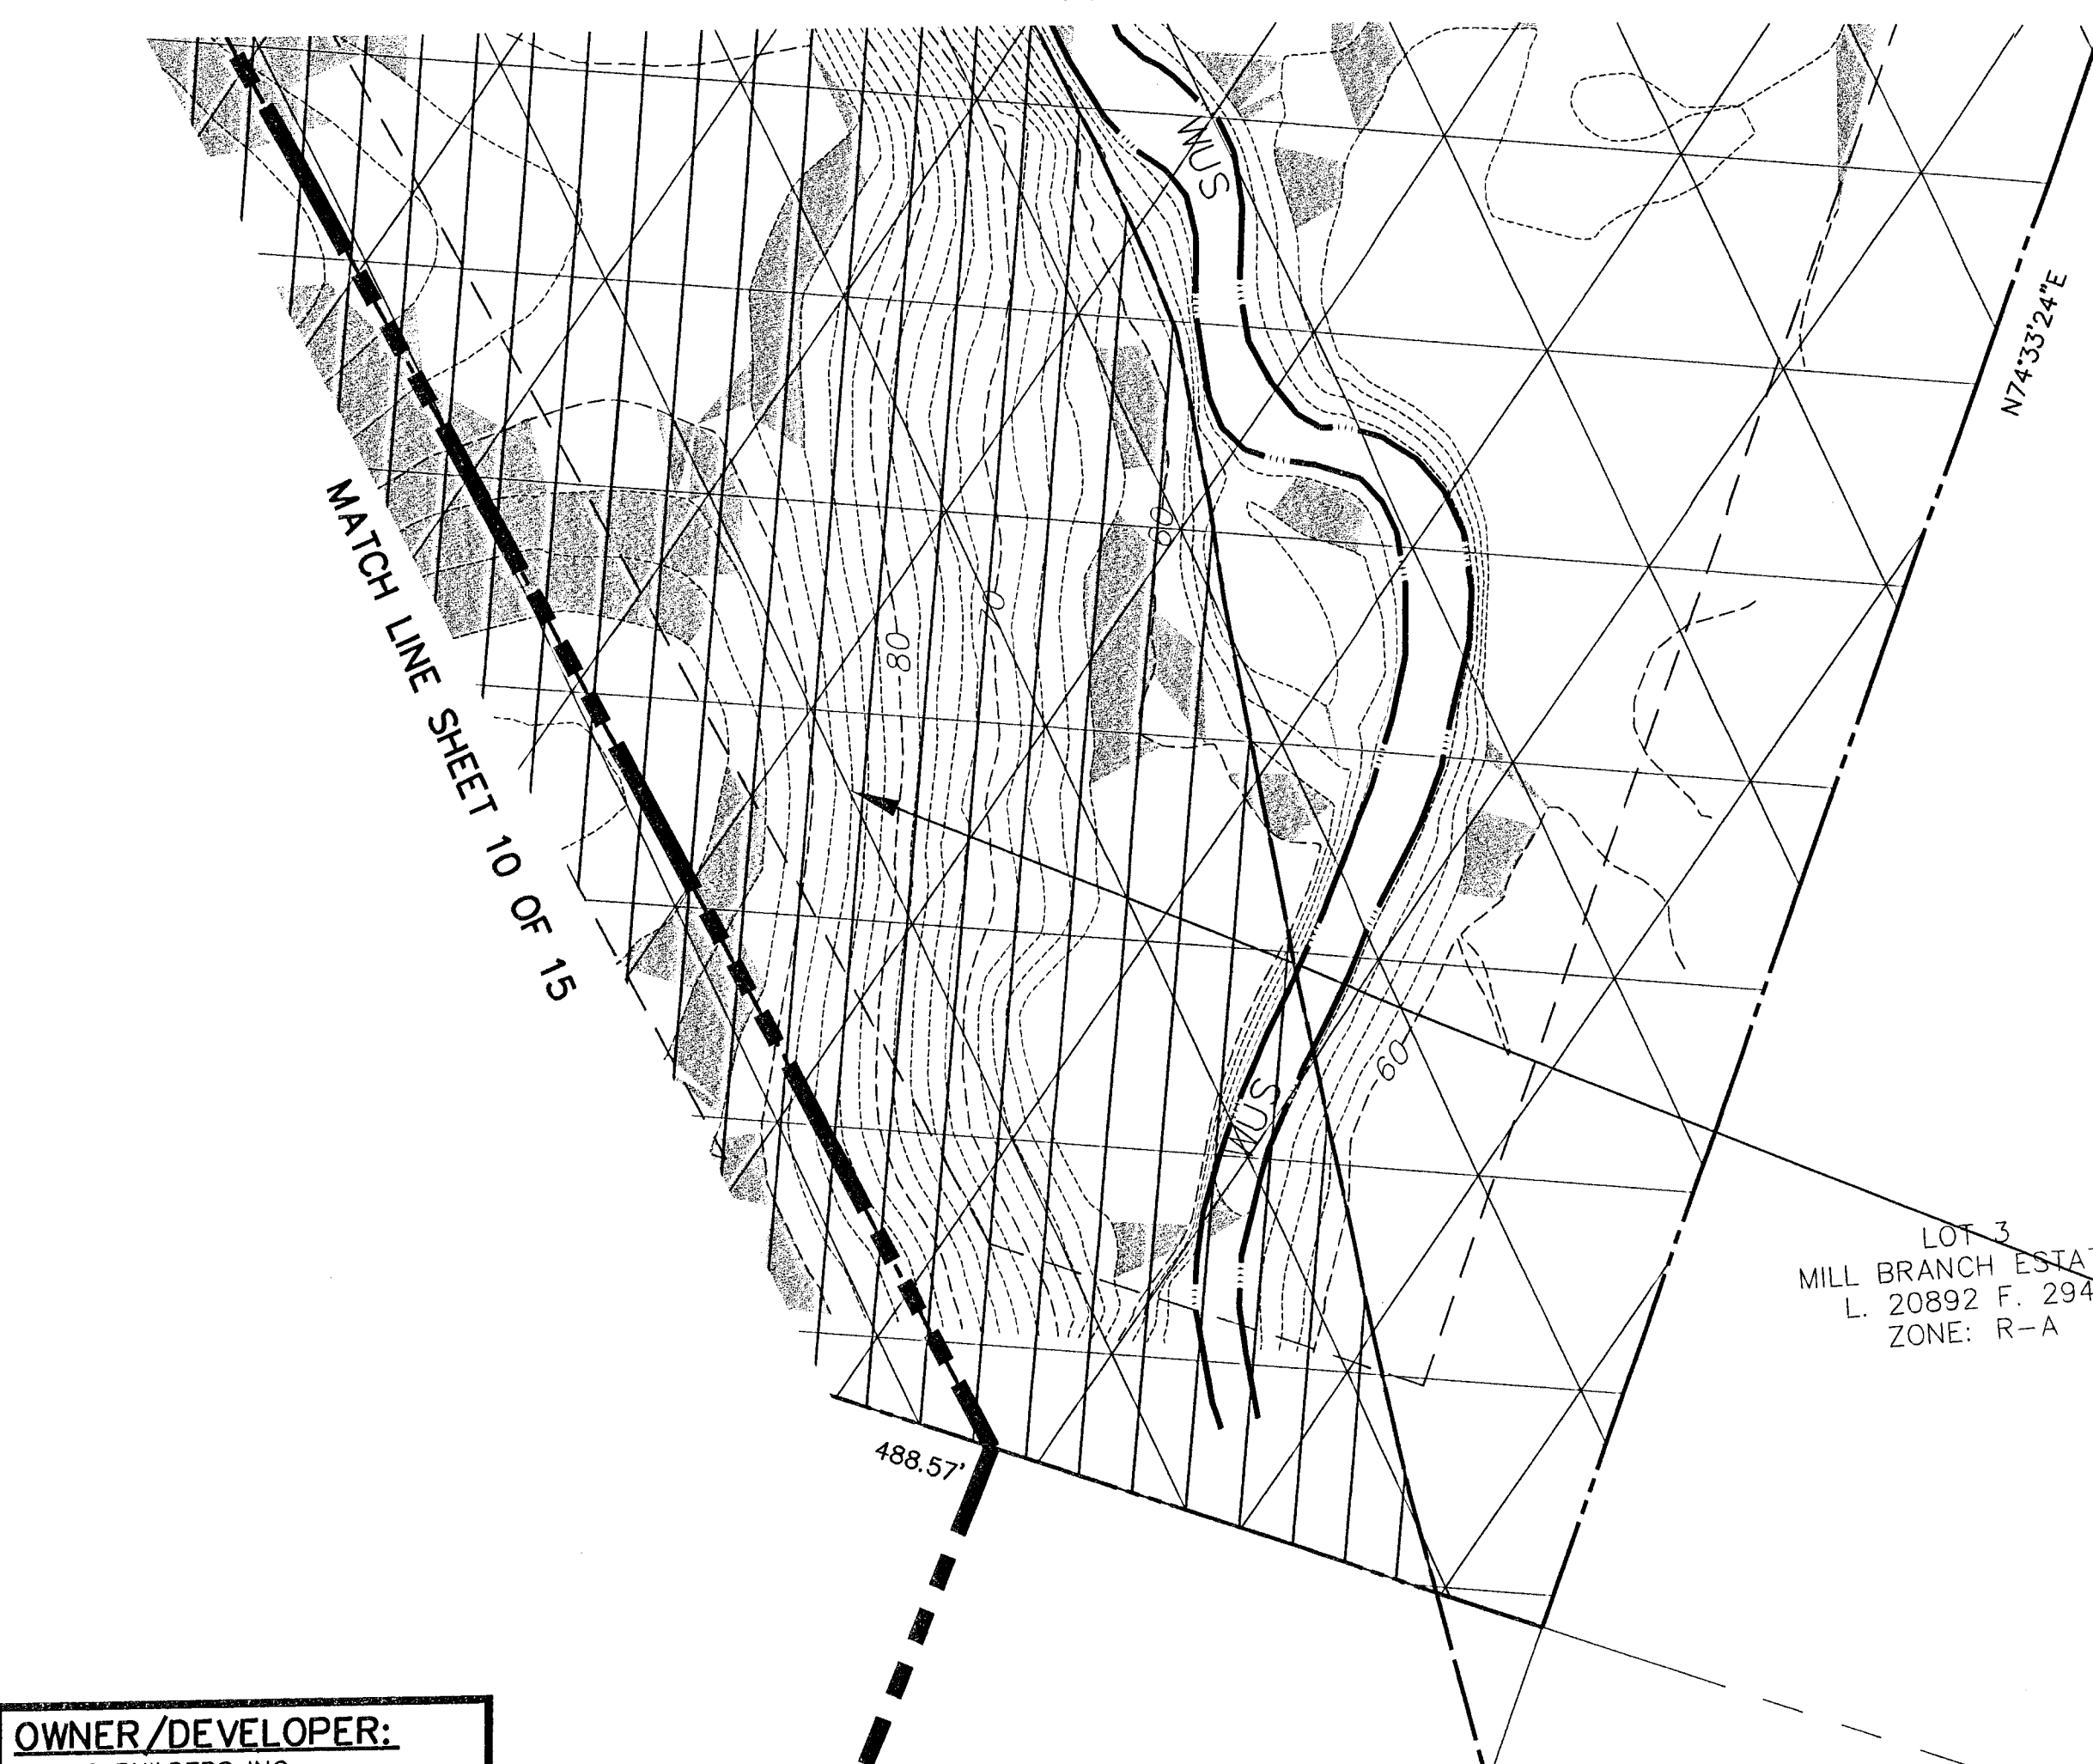

OWNER/DEVELOPER:
K & P BUILDERS INC.
13627 ANNAPOLIS ROAD
BOWIE, MARYLAND 20720
T.P.NO. OFFICE (301) 262-7227
FAX NO. (301) 805-7528

MISS UTILITY
FOR LOCATION OF UTILITIES CALL 1-800-257-7777
48 HOURS IN ADVANCE OF ANY WORK IN THE VICINITY

LOT 7
HIDDEN HILLS SUBDIVISION
L. 20883 F. 661
ZONE: R-A

WOODLAND PRESERVATION
AREA #6
1.10 AC.

MATCH LINE SHEET 12 OF 15



MATCH LINE SHEET 10 OF 15

LOT-20
455,759 sq.ft. gross
213,414 sq.ft. f.p.
242,345 sq.ft. net.
LOT COV.: 2.8%

WOODLAND PRESERVATION
AREA #3
12.11 AC.

WOODLAND PRESERVATION
AREA #4
4.03 AC.

MATCH LINE
SEE INSET 'A' THIS SHEET

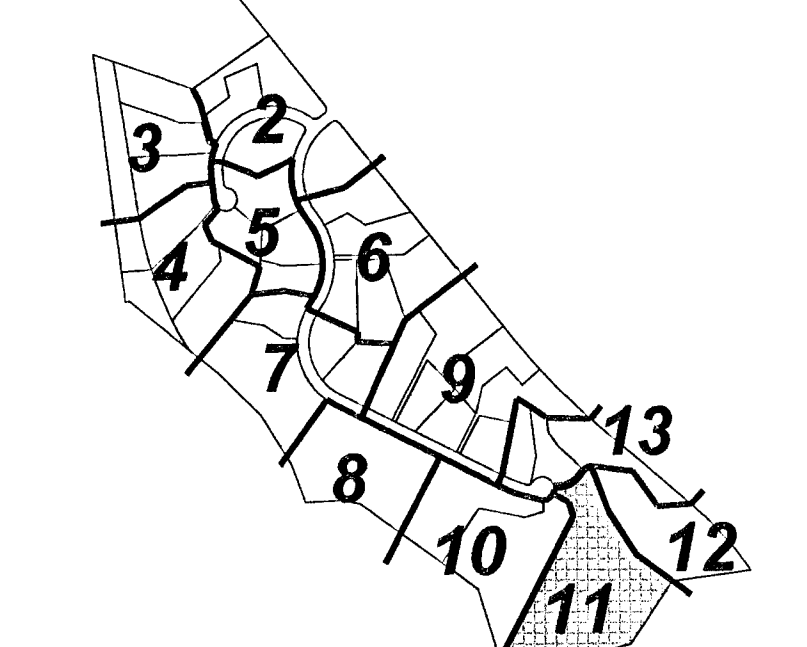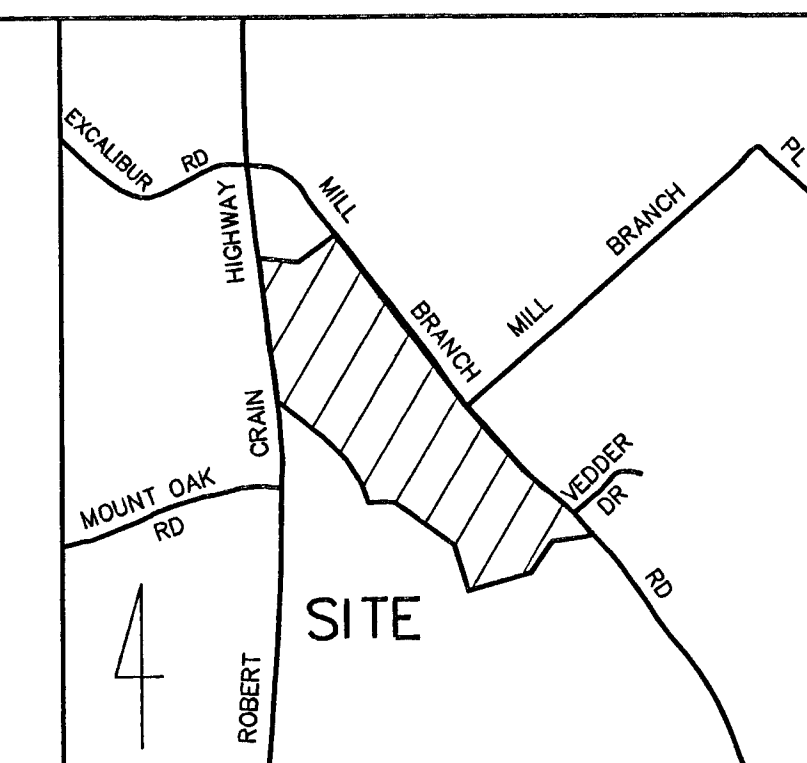

LOT 3
MILL BRANCH ESTATE
L. 20892 F. 294
ZONE: R-A

| M-NCPPC APPROVALS | | | |
|--|---------------|---------------------|--------------------|
| PROJECT NAME: Mill Branch | | | |
| PROJECT NUMBER: DSP-07017 | | | |
| For Conditions of Approval see Site Plan Cover Sheet or Approval Sheet
Revisions Listed Below Apply to This Sheet | | | |
| Approval or Revision # | Approval Date | Reviewer's Initials | Certification Date |
| 1 | 5/18/08 | CL | 2-2-09 |
| | | | |
| | | | |
| | | | |
| | | | |
| | | | |
| | | | |
| | | | |
| | | | |
| | | | |

| M-NCPPC
Prince George's County Planning Department
Environmental Planning Section | | | |
|---|-------------|-----------|--|
| APPROVAL | | | |
| TREE CONSERVATION PLAN | | | |
| TCP II/89/2007 | | | |
| 01 | Approved by | 2/22/2009 | |
| 02 | Checked by | 10/12/13 | |
| 03 | | | |
| 04 | | | |
| 05 | | | |
| 06 | | | |

CAPITOL DEVELOPMENT DESIGN, INC.
ENGINEERS - PLANNERS - SURVEYORS
4600 POWER MILL ROAD - SUITE 200 - BELTSVILLE, MD 20814
OFFICE (301) 937-3507 FAX (301) 937-3507

BEN DYER ASSOCIATES, INC.
Engineers / Surveyors / Planners
Copyright © 2010 BEN DYER ASSOCIATES, INC.
BY: [Signature] DATE: NOVEMBER 2010 SCALE: 1" = 30'

9-25-2013
DATE
Mike Petrakis
Qualified Professional
COMAR 08.19.06.01

**TREE CONSERVATION
PLAN TYPE II**
MILL BRANCH
QUEEN ANNE ELECTION DISTRICT 7
PRINCE GEORGE'S COUNTY, MARYLAND






REVISIONS
12-18-10 Rev. Engr.
of Record, JRD

DATE: FEB. 2009
DWN DS CHECKED GB
SCALE: 1"=30'
PROJECT/FILE NO.
02-083
SHEET NO.
11 OF 15



OWNER/DEVELOPER:
K & P BUILDERS INC.
13627 ANNAPOLIS ROAD
BOWIE, MARYLAND 20720
T.P.NO. OFFICE (301) 262-7227
FAX NO. (301) 805-7528

MILL BRANCH ROAD
60' R/W
     
| EXISTING: | LEGEND: |
|--|--|
| STORM DRAIN MANHOLE | PROPOSED: |
| POWER POLE | CATCH BASIN |
| LIGHT POLE | YARD INLET |
| ---- |  STORM DRAIN PIPE |
| -----2----- |  TREE LINE |
| -----20----- | ----- BUILDING RESTRICTION LINE(TYP.) |
|  | CONTOUR |
| TREELINE | 20
 BUILDING |
| ----- | LOD
 LIMIT OF DISTURBANCE |
| ----- |  WETLAND PRESERVATION AREA |
| ----- |  WETLAND AFFORESTATION/
REFORESTATION AREA |
| ----- | ----- X ----- |
|  PMA BOUNDARY | ----- SSF ----- |
| FP | WOODLAND PRESERVATION FENCE (SEE DETAIL SHEET 15 OF 15) |
| W | WOODLAND PRESERVATION FENCE (SURVEY SILT FENCE FROM
SEGMENT CONTROL PLAN) |
| WB | ----- XX ----- |
| WB | WOODLAND AFFORESTATION/
REFORESTATION FENCE (SEE DETAIL SHEET 15 OF 15) |
| T-2 |  WOODLAND PRESERVATION SIGN |
|  |  REFORESTATION/AFF. SIGN |
| (FIELD SURVEYED) |  WELL |
| T-2 | WOODLAND PRESERVATION FENCE (SEE DETAIL SHEET 15 OF 15) |
|  | WOODLAND PRESERVATION FENCE (SURVEY SILT FENCE FROM
SEGMENT CONTROL PLAN) |
| (1 INCH. CAL. TREE= 1 FOOT RADUS) | WOODLAND AFFORESTATION/
REFORESTATION FENCE (SEE DETAIL SHEET 15 OF 15) |
| T-2 | WOODLAND AFFORESTATION/
REFORESTATION FENCE (SEE DETAIL SHEET 15 OF 15) |
|  | WOODLAND AFFORESTATION/
REFORESTATION FENCE (SEE DETAIL SHEET 15 OF 15) |
| (FIELD SURVEYED) | WOODLAND AFFORESTATION/
REFORESTATION FENCE (SEE DETAIL SHEET 15 OF 15) |
|  | WOODLAND AFFORESTATION/
REFORESTATION FENCE (SEE DETAIL SHEET 15 OF 15) |
| FIDS HABITAT | WOODLAND AFFORESTATION/
REFORESTATION FENCE (SEE DETAIL SHEET 15 OF 15) |
| FIDS BUFFER | WOODLAND AFFORESTATION/
REFORESTATION FENCE (SEE DETAIL SHEET 15 OF 15) |

[illegible]

M.N.C.F.P.C.
Prince George's County Planning Department
Environmental Planning Section

APPROVAL
TREE CONSERVATION PLAN

TCP II/89/2007

Approved by
[Signature] 2/22/2008
[Signature] 10/14/12

| | | | | |
|----|--|--|--|--|
| 01 | | | | |
| 02 | | | | |
| 03 | | | | |
| 04 | | | | |
| 05 | | | | |
| 06 | | | | |
| 07 | | | | |

CAPITOL DEVELOPMENT DESIGN, INC.
ENGINEERS — PLANNERS — SURVEYOR'S

4600 POWDER MILL ROAD — SUITE 200 — BELTSVILLE, MD 20705
OFFICE (301) 937-3501
FAX (301) 937-3507



1721 WOODMORE ROAD, SUITE 200
MITCHELLVILLE, MARYLAND 20721



BEN DYER ASSOCIATES, INC.
Engineers / Surveyors / Planners
TELEPHONE (301) 430-2000

COPYRIGHT © 2010 BEN DYER ASSOCIATES, INC.
PRINTED BY (RECEIVED BY) RECORD NO.
15 11 2010

DATE NOVEMBER 2010

DWG. NO. E10043

1" = 30'

SCALE

[illegible]

TREE CONSERVATION
PLAN TYPE II
MILL BRANCH
QUEEN ANNE ELECTION DISTRICT 7
PRINCE GEORGE'S COUNTY, MARYLAND

| | |
|--------------------------------------|---------------|
| REVISIONS | |
| 12-18-10 Rev. Engr
of Record, JRD | |
| | |
| | |
| | |
| | |
| | |
| | |
| | |
| | |
| | |
| DATE: FEB. 2009 | |
| DWN.
DS | CHECKED
GB |
| SCALE: 1" = 30' | |
| PROJECT/FILE NO.
02-083 | |
| SHEET NO.
13 OF 15 | |

REFORESTATION/AFFORESTATION PLANTING SCHEDULES

| REFORESTATION/AFFORESTATION PLANTING SCHEDULE (AREA #1) | | | | | | |
|---|-------------------|-------------------------|---------------|---------------|-------------------|---------------|
| BOTANICAL NAME | COMMON NAME | 2 1/2"-3" CAL. QUANTITY | 7-9 HT. STOCK | 8-8 HT. STOCK | SEEDLING QUANTITY | 1" CAL. STOCK |
| Acer rubrum | Red Maple | 13 | | | 120 | 15 |
| Liriodendron tulipifera | Tulip Poplar | 7 | | | 120 | 15 |
| Ilex opaca | American Holly | | 3 | | 120 | 15 |
| Fagus grandifolia | American Beech | | | | 120 | 15 |
| Platanus occidentalis | Sycamore | | | | 120 | 15 |
| Cornus florida | Dogwood | | 5 | | 120 | 15 |
| Quercus palustris | Pin Oak | 8 | | | | |
| Quercus coccinea | Scarlet Oak | 3 | | | | |
| Quercus alba | White Oak | 7 | | | | |
| Nyssa sylvatica | Black Tupelo | 15 | | | | |
| Carpinus caroliniana | American Hornbeam | 2 | | | | |
| Cercis canadensis | Redbud | 2 | | | | |
| Pinus strobus | White Pine | | | 8 | | |
| Thuja occidentalis | Arborvitae | | | 25 | | |
| TOTAL | | 53 | 9 | 38 | 720 | 90 |
| REFORESTATION/AFF. CREDIT AREAS | | 0.265 | 0.03 | 0.11 | 0.72 | 0.18 |

TOTAL REFORESTATION/AFF. ACRES = 1.30 AC.
 NOTE: 2 1/2"-3" CAL. STOCK CREDITED AT 200/ACRE, 7-9 HT. STOCK & 8-8 HT. STOCK CREDITED AT 333/ACRE.
 SEEDLINGS CREDITED AT 1000/ACRE, 1" CAL. STOCK CREDITED AT 500/ACRE.
 SEEDLINGS AND 1" CAL. STOCK TO BE LOCATED OUTSIDE OF 40' SCENIC ESMT. CONCENTRATE 1" CAL. STOCK AROUND PERIMETER OF AFFORESTATION AREAS ADJACENT TO DISTURBED OR OPEN AREAS.
 SEEDLINGS AND 1" CAL. STOCK PLANTED IN RANDOM DISTRIBUTION PATTERN (SEE DETAIL).
 SEE LANDSCAPE PLAN FOR LOCATION OF 2 1/2"-3" CAL. 7-9 HT. STOCK & 8-8 HT. STOCK WITHIN THE SCENIC ESMT.

| REFORESTATION/AFFORESTATION PLANTING SCHEDULE (AREA #2) | | | | | | |
|---|----------------|-------------------|---------------|-----------------------------|--|--|
| BOTANICAL NAME | COMMON NAME | SEEDLING QUANTITY | 1" CAL. STOCK | TOTAL SEEDLINGS EQUIVALENCY | | |
| Acer rubrum | Red Maple | 185 | 30 | 215 | | |
| Liriodendron tulipifera | Tulip Poplar | 185 | 30 | 215 | | |
| Ilex opaca | American Holly | 185 | 30 | 215 | | |
| Fagus grandifolia | American Beech | 185 | 30 | 215 | | |
| Platanus occidentalis | Sycamore | 185 | 30 | 215 | | |
| Cornus florida | Dogwood | 185 | 30 | 215 | | |
| TOTAL | | 1110 | 180 | 1290 | | |
| REFORESTATION/AFF. CREDIT AREAS | | 1.11 | 0.38 | 1.47 | | |

TOTAL REFORESTATION/AFF. ACRES = 1.47 AC.
 NOTE: SEEDLINGS CREDITED AT 1000 PER ACRE AND 1" STOCK CREDITED AT 500 PER ACRE. PRIORITY LOCATION FOR 1" STOCK ALONG PERIMETER OF AFFORESTATION AREAS ADJACENT TO DISTURBED OR OPEN AREAS.
 SEEDLING AND STOCK PLANTED IN RANDOM DISTRIBUTION PATTERN (SEE DETAIL).

| REFORESTATION/AFFORESTATION PLANTING SCHEDULE (AREA #3) | | | | | | |
|---|----------------|-------------------|---------------|-----------------------------|--|--|
| BOTANICAL NAME | COMMON NAME | SEEDLING QUANTITY | 1" CAL. STOCK | TOTAL SEEDLINGS EQUIVALENCY | | |
| Acer rubrum | Red Maple | 37 | 5 | 42 | | |
| Liriodendron tulipifera | Tulip Poplar | 37 | 4 | 41 | | |
| Ilex opaca | American Holly | 37 | 4 | 41 | | |
| Fagus grandifolia | American Beech | 37 | 4 | 41 | | |
| Platanus occidentalis | Sycamore | 36 | 4 | 40 | | |
| Cornus florida | Dogwood | 36 | 4 | 40 | | |
| TOTAL | | 220 | 25 | 245 | | |
| REFORESTATION/AFF. CREDIT AREAS | | 0.22 | 0.05 | 0.27 | | |

TOTAL REFORESTATION/AFF. ACRES = 0.27 AC.
 NOTE: SEEDLINGS CREDITED AT 1000 PER ACRE AND 1" STOCK CREDITED AT 500 PER ACRE. PRIORITY LOCATION FOR 1" STOCK ALONG PERIMETER OF AFFORESTATION AREAS ADJACENT TO DISTURBED OR OPEN AREAS.
 SEEDLING AND STOCK PLANTED IN RANDOM DISTRIBUTION PATTERN (SEE DETAIL).

| REFORESTATION/AFF. PLANTING SCHEDULE (AREA #4) | | | | | | |
|--|----------------|-------------------|---------------|-----------------------------|--|--|
| BOTANICAL NAME | COMMON NAME | SEEDLING QUANTITY | 1" CAL. STOCK | TOTAL SEEDLINGS EQUIVALENCY | | |
| Acer rubrum | Red Maple | 95 | 15 | 110 | | |
| Liriodendron tulipifera | Tulip Poplar | 95 | 15 | 110 | | |
| Ilex opaca | American Holly | 95 | 15 | 110 | | |
| Fagus grandifolia | American Beech | 95 | 15 | 110 | | |
| Platanus occidentalis | Sycamore | 95 | 15 | 110 | | |
| Cornus florida | Dogwood | 95 | 15 | 110 | | |
| TOTAL | | 570 | 90 | 660 | | |
| REFORESTATION/AFF. CREDIT AREAS | | 0.57 | 0.13 | 0.70 | | |

TOTAL REFORESTATION/AFF. ACRES = 0.75 AC.
 NOTE: SEEDLINGS CREDITED AT 1000 PER ACRE AND 1" STOCK CREDITED AT 500 PER ACRE. PRIORITY LOCATION FOR 1" STOCK ALONG PERIMETER OF AFFORESTATION AREAS ADJACENT TO DISTURBED OR OPEN AREAS.
 SEEDLING AND STOCK PLANTED IN RANDOM DISTRIBUTION PATTERN (SEE DETAIL).

| REFORESTATION/AFF. PLANTING SCHEDULE (AREA #5) | | | | | | |
|--|----------------|-------------------|---------------|-----------------------------|--|--|
| BOTANICAL NAME | COMMON NAME | SEEDLING QUANTITY | 1" CAL. STOCK | TOTAL SEEDLINGS EQUIVALENCY | | |
| Acer rubrum | Red Maple | 49 | 6 | 55 | | |
| Liriodendron tulipifera | Tulip Poplar | 49 | 6 | 55 | | |
| Ilex opaca | American Holly | 50 | 6 | 56 | | |
| Fagus grandifolia | American Beech | 50 | 6 | 56 | | |
| Platanus occidentalis | Sycamore | 50 | 6 | 56 | | |
| Cornus florida | Dogwood | 50 | 6 | 56 | | |
| TOTAL | | 298 | 36 | 334 | | |
| REFORESTATION/AFF. CREDIT AREAS | | 0.298 | 0.072 | 0.37 | | |

TOTAL REFORESTATION/AFF. ACRES = 0.37 AC.
 NOTE: SEEDLINGS CREDITED AT 1000 PER ACRE AND 1" STOCK CREDITED AT 500 PER ACRE. PRIORITY LOCATION FOR 1" STOCK ALONG PERIMETER OF AFFORESTATION AREAS ADJACENT TO DISTURBED OR OPEN AREAS.
 SEEDLING AND STOCK PLANTED IN RANDOM DISTRIBUTION PATTERN (SEE DETAIL).

| REFORESTATION/AFFORESTATION PLANTING SCHEDULE (AREA #6) | | | | | | |
|---|----------------|-------------------|---------------|-----------------------------|--|--|
| BOTANICAL NAME | COMMON NAME | SEEDLING QUANTITY | 1" CAL. STOCK | TOTAL SEEDLINGS EQUIVALENCY | | |
| Acer rubrum | Red Maple | 12 | 2 | 14 | | |
| Liriodendron tulipifera | Tulip Poplar | 12 | 2 | 14 | | |
| Ilex opaca | American Holly | 13 | 2 | 15 | | |
| Fagus grandifolia | American Beech | 13 | 2 | 15 | | |
| Platanus occidentalis | Sycamore | 13 | 2 | 15 | | |
| Cornus florida | Dogwood | 13 | 2 | 15 | | |
| TOTAL | | 70 | 12 | 82 | | |
| AFFORESTATION/REF. CREDIT AREAS | | 0.078 | 0.024 | 0.10 | | |

TOTAL REFORESTATION/AFF. ACRES = 0.10 AC.
 NOTE: SEEDLINGS CREDITED AT 1000 PER ACRE AND 1" STOCK CREDITED AT 500 PER ACRE. PRIORITY LOCATION FOR 1" STOCK ALONG PERIMETER OF AFFORESTATION AREAS ADJACENT TO DISTURBED OR OPEN AREAS.
 SEEDLING AND STOCK PLANTED IN RANDOM DISTRIBUTION PATTERN (SEE DETAIL).

| REFORESTATION/AFFORESTATION PLANTING SCHEDULE (AREA #7) | | | | | | |
|---|----------------|-------------------|---------------|-----------------------------|--|--|
| BOTANICAL NAME | COMMON NAME | SEEDLING QUANTITY | 1" CAL. STOCK | TOTAL SEEDLINGS EQUIVALENCY | | |
| Acer rubrum | Red Maple | 13 | 2 | 15 | | |
| Liriodendron tulipifera | Tulip Poplar | 13 | 2 | 15 | | |
| Ilex opaca | American Holly | 13 | 2 | 15 | | |
| Fagus grandifolia | American Beech | 13 | 2 | 15 | | |
| Platanus occidentalis | Sycamore | 12 | 2 | 14 | | |
| Cornus florida | Dogwood | 12 | 2 | 14 | | |
| TOTAL | | 76 | 12 | 88 | | |
| REFORESTATION/AFF. CREDIT AREAS | | 0.076 | 0.024 | 0.1 | | |

TOTAL REFORESTATION/AFF. ACRES = 0.10 AC.
 NOTE: SEEDLINGS CREDITED AT 1000 PER ACRE AND 1" STOCK CREDITED AT 500 PER ACRE. PRIORITY LOCATION FOR 1" STOCK ALONG PERIMETER OF AFFORESTATION AREAS ADJACENT TO DISTURBED OR OPEN AREAS.
 SEEDLING AND STOCK PLANTED IN RANDOM DISTRIBUTION PATTERN (SEE DETAIL).

| REFORESTATION/AFFORESTATION PLANTING SCHEDULE (AREA #8) | | | | | | |
|---|----------------|-------------------|---------------|-----------------------------|--|--|
| BOTANICAL NAME | COMMON NAME | SEEDLING QUANTITY | 1" CAL. STOCK | TOTAL SEEDLINGS EQUIVALENCY | | |
| Acer rubrum | Red Maple | 21 | 4 | 25 | | |
| Liriodendron tulipifera | Tulip Poplar | 21 | 4 | 25 | | |
| Ilex opaca | American Holly | 20 | 4 | 24 | | |
| Fagus grandifolia | American Beech | 20 | 4 | 24 | | |
| Platanus occidentalis | Sycamore | 20 | 4 | 24 | | |
| Cornus florida | Dogwood | 20 | 4 | 24 | | |
| TOTAL | | 122 | 24 | 146 | | |
| REFORESTATION/AFF. CREDIT AREAS | | 0.122 | 0.048 | 0.17 | | |

TOTAL REFORESTATION/AFF. ACRES = 0.17 AC.
 NOTE: SEEDLINGS CREDITED AT 1000 PER ACRE AND 1" STOCK CREDITED AT 500 PER ACRE. PRIORITY LOCATION FOR 1" STOCK ALONG PERIMETER OF AFFORESTATION AREAS ADJACENT TO DISTURBED OR OPEN AREAS.
 SEEDLING AND STOCK PLANTED IN RANDOM DISTRIBUTION PATTERN (SEE DETAIL).

OWNER/DEVELOPER:
 K & P BUILDERS INC.
 13627 ANNAPOLIS ROAD
 BOWIE, MARYLAND 20720
 T.P.NO. OFFICE (301) 262-7227
 FAX NO. (301) 805-7528

MISS UTILITY
 FOR LOCATION OF UTILITIES CALL 1-800-257-7777
 48 HOURS IN ADVANCE OF ANY WORK IN THE VICINITY

| REFORESTATION/AFFORESTATION PLANTING SCHEDULE (AREA #9) | | | | | | |
|---|----------------|-------------------|---------------|-----------------------------|--|--|
| BOTANICAL NAME | COMMON NAME | SEEDLING QUANTITY | 1" CAL. STOCK | TOTAL SEEDLINGS EQUIVALENCY | | |
| Acer rubrum | Red Maple | 56 | 7 | 63 | | |
| Liriodendron tulipifera | Tulip Poplar | 56 | 7 | 63 | | |
| Ilex opaca | American Holly | 57 | 7 | 64 | | |
| Fagus grandifolia | American Beech | 57 | 7 | 64 | | |
| Platanus occidentalis | Sycamore | 57 | 6 | 63 | | |
| Cornus florida | Dogwood | 57 | 6 | 63 | | |
| TOTAL | | 340 | 40 | 380 | | |
| REFORESTATION/AFF. CREDIT AREAS | | 0.34 | 0.08 | 0.42 | | |

TOTAL REFORESTATION/AFF. ACRES = 0.42 AC.
 NOTE: SEEDLINGS CREDITED AT 1000 PER ACRE AND 1" STOCK CREDITED AT 500 PER ACRE. PRIORITY LOCATION FOR 1" STOCK ALONG PERIMETER OF AFFORESTATION AREAS ADJACENT TO DISTURBED OR OPEN AREAS.
 SEEDLING AND STOCK PLANTED IN RANDOM DISTRIBUTION PATTERN (SEE DETAIL).

| REFORESTATION/AFF. PLANTING SCHEDULE (AREA #10) | | | | | | |
|---|-------------------|-------------------|---------------|-----------------------------|--|--|
| BOTANICAL NAME | COMMON NAME | SEEDLING QUANTITY | 1" CAL. STOCK | TOTAL SEEDLINGS EQUIVALENCY | | |
| Acer rubrum | Red Maple | 66 | 7 | 73 | | |
| Liriodendron tulipifera | Tulip Poplar | 66 | 7 | 73 | | |
| Ilex opaca | American Holly | 66 | 7 | 73 | | |
| Fagus grandifolia | American Beech | 66 | 7 | 73 | | |
| Platanus occidentalis | Sycamore | 66 | 7 | 73 | | |
| Cornus florida | Flowering Dogwood | 66 | 7 | 73 | | |
| TOTAL | | 396 | 42 | 438 | | |
| REFORESTATION/AFF. CREDIT AREAS | | 0.396 | 0.084 | 0.48 | | |

TOTAL REFORESTATION/AFF. ACRES = 0.48 AC.
 NOTE: SEEDLINGS CREDITED AT 1000 PER ACRE AND 1" STOCK CREDITED AT 500 PER ACRE. PRIORITY LOCATION FOR 1" STOCK ALONG PERIMETER OF AFFORESTATION AREAS ADJACENT TO DISTURBED OR OPEN AREAS.
 SEEDLING AND STOCK PLANTED IN RANDOM DISTRIBUTION PATTERN (SEE DETAIL).

| REFORESTATION/AFF. PLANTING SCHEDULE (AREA #11) | | | | | | |
|---|-------------------|-------------------|---------------|-----------------------------|--|--|
| BOTANICAL NAME | COMMON NAME | SEEDLING QUANTITY | 1" CAL. STOCK | TOTAL SEEDLINGS EQUIVALENCY | | |
| Acer rubrum | Red Maple | 85 | 10 | 95 | | |
| Liriodendron tulipifera | Tulip Poplar | 85 | 9 | 94 | | |
| Ilex opaca | American Holly | 85 | 9 | 94 | | |
| Fagus grandifolia | American Beech | 85 | 9 | 94 | | |
| Platanus occidentalis | Sycamore | 85 | 9 | 94 | | |
| Cornus florida | Flowering Dogwood | 85 | 9 | 94 | | |
| TOTAL | | 510 | 55 | 565 | | |
| REFORESTATION/AFF. CREDIT AREAS | | 0.51 | 0.11 | 0.62 | | |

TOTAL REFORESTATION/AFF. ACRES = 0.62 AC.
 NOTE: SEEDLINGS CREDITED AT 1000 PER ACRE AND 1" STOCK CREDITED AT 500 PER ACRE. PRIORITY LOCATION FOR 1" STOCK ALONG PERIMETER OF AFFORESTATION AREAS ADJACENT TO DISTURBED OR OPEN AREAS.
 SEEDLING AND STOCK PLANTED IN RANDOM DISTRIBUTION PATTERN (SEE DETAIL).

| REFORESTATION/AFF. PLANTING SCHEDULE (AREA #12) | | | | | | |
|---|-------------------|-------------------|---------------|-----------------------------|--|--|
| BOTANICAL NAME | COMMON NAME | SEEDLING QUANTITY | 1" CAL. STOCK | TOTAL SEEDLINGS EQUIVALENCY | | |
| Acer rubrum | Red Maple | 28 | 3 | 31 | | |
| Liriodendron tulipifera | Tulip Poplar | 28 | 3 | 31 | | |
| Ilex opaca | American Holly | 27 | 3 | 30 | | |
| Fagus grandifolia | American Beech | 27 | 3 | 30 | | |
| Platanus occidentalis | Sycamore | 27 | 3 | 30 | | |
| Cornus florida | Flowering Dogwood | 27 | 3 | 30 | | |
| TOTAL | | 164 | 18 | 182 | | |
| REFORESTATION/AFF. CREDIT AREAS | | 0.164 | 0.038 | 0.20 | | |

TOTAL REFORESTATION/AFF. ACRES = 0.20 AC.
 NOTE: SEEDLINGS CREDITED AT 1000 PER ACRE AND 1" STOCK CREDITED AT 500 PER ACRE. PRIORITY LOCATION FOR 1" STOCK ALONG PERIMETER OF AFFORESTATION AREAS ADJACENT TO DISTURBED OR OPEN AREAS.
 SEEDLING AND STOCK PLANTED IN RANDOM DISTRIBUTION PATTERN (SEE DETAIL).

| REFORESTATION/AFF. PLANTING SCHEDULE (AREA #13) | | | | | | |
|---|-------------------|-------------------|---------------|-----------------------------|--|--|
| BOTANICAL NAME | COMMON NAME | SEEDLING QUANTITY | 1" CAL. STOCK | TOTAL SEEDLINGS EQUIVALENCY | | |
| Acer rubrum | Red Maple | 100 | 11 | 111 | | |
| Liriodendron tulipifera | Tulip Poplar | 100 | 11 | 111 | | |
| Ilex opaca | American Holly | 100 | 11 | 111 | | |
| Fagus grandifolia | American Beech | 100 | 11 | 111 | | |
| Platanus occidentalis | Sycamore | 100 | 11 | 111 | | |
| Cornus florida | Flowering Dogwood | 100 | 11 | 111 | | |
| TOTAL | | 600 | 66 | 666 | | |
| REFORESTATION/AFF. CREDIT AREAS | | 0.6 | 0.13 | 0.73 | | |

TOTAL REFORESTATION/AFF. ACRES = 0.73 AC.
 NOTE: SEEDLINGS CREDITED AT 1000 PER ACRE AND 1" STOCK CREDITED AT 500 PER ACRE. PRIORITY LOCATION FOR 1" STOCK ALONG PERIMETER OF AFFORESTATION AREAS ADJACENT TO DISTURBED OR OPEN AREAS.
 SEEDLING AND STOCK PLANTED IN RANDOM DISTRIBUTION PATTERN (SEE DETAIL).

| REFORESTATION/AFF. PLANTING SCHEDULE (AREA #14) | | | | | | |
|---|-------------------|-------------------|---------------|-----------------------------|--|--|
| BOTANICAL NAME | COMMON NAME | SEEDLING QUANTITY | 1" CAL. STOCK | TOTAL SEEDLINGS EQUIVALENCY | | |
| Acer rubrum | Red Maple | 13 | 2 | 15 | | |
| Liriodendron tulipifera | Tulip Poplar | 13 | 2 | 15 | | |
| Ilex opaca | American Holly | 13 | 2 | 15 | | |
| Fagus grandifolia | American Beech | 13 | 2 | 15 | | |
| Platanus occidentalis | Sycamore | 13 | 1 | 14 | | |
| Cornus florida | Flowering Dogwood | 13 | 1 | 14 | | |
| TOTAL | | 78 | 11 | 89 | | |
| REFORESTATION/AFF. CREDIT AREAS | | 0.078 | 0.022 | 0.10 | | |

TOTAL REFORESTATION/AFF. ACRES = 0.10 AC.
 NOTE: SEEDLINGS CREDITED AT 1000 PER ACRE AND 1" STOCK CREDITED AT 500 PER ACRE. PRIORITY LOCATION FOR 1" STOCK ALONG PERIMETER OF AFFORESTATION AREAS ADJACENT TO DISTURBED OR OPEN AREAS.
 SEEDLING AND STOCK PLANTED IN RANDOM DISTRIBUTION PATTERN (SEE DETAIL).

| REFORESTATION/AFF. PLANTING SCHEDULE (AREA #15) | | | | | | |
|---|-------------------|-------------------|---------------|-----------------------------|--|--|
| BOTANICAL NAME | COMMON NAME | SEEDLING QUANTITY | 1" CAL. STOCK | TOTAL SEEDLINGS EQUIVALENCY | | |
| Acer rubrum | Red Maple | 18 | 2 | 20 | | |
| Liriodendron tulipifera | Tulip Poplar | 18 | 2 | 20 | | |
| Ilex opaca | American Holly | 18 | 2 | 20 | | |
| Fagus grandifolia | American Beech | 18 | 2 | 20 | | |
| Platanus occidentalis | Sycamore | 17 | 2 | 19 | | |
| Cornus florida | Flowering Dogwood | 17 | 2 | 19 | | |
| TOTAL | | 106 | 12 | 118 | | |
| REFORESTATION/AFF. CREDIT AREAS | | 0.106 | 0.024 | 0.13 | | |

TOTAL REFORESTATION/AFF. ACRES = 0.13 AC.
 NOTE: SEEDLINGS CREDITED AT 1000 PER ACRE AND 1" STOCK CREDITED AT 500 PER ACRE. PRIORITY LOCATION FOR 1" STOCK ALONG PERIMETER OF AFFORESTATION AREAS ADJACENT TO DISTURBED OR OPEN AREAS.
 SEEDLING AND STOCK PLANTED IN RANDOM DISTRIBUTION PATTERN (SEE DETAIL).

| REFORESTATION/AFF. PLANTING SCHEDULE (AREA #16) | | | | |
|---|-------------------|-------------------|---------------|-----------------------------|
| BOTANICAL NAME | COMMON NAME | SEEDLING QUANTITY | 1" CAL. STOCK | TOTAL SEEDLINGS EQUIVALENCY |
| Acer rubrum | Red Maple | 3 | 1 | 4 |
| Liriodendron tulipifera | Tulip Poplar | 3 | 1 | 4 |
| Ilex opaca | American Holly | 3 | 1 | 4 |
| Fagus grandifolia | American Beech | 3 | 1 | 4 |
| Platanus occidentalis | Sycamore | 3 | 1 | 4 |
| Cornus florida | Flowering Dogwood | 3 | 1 | 4 |

