




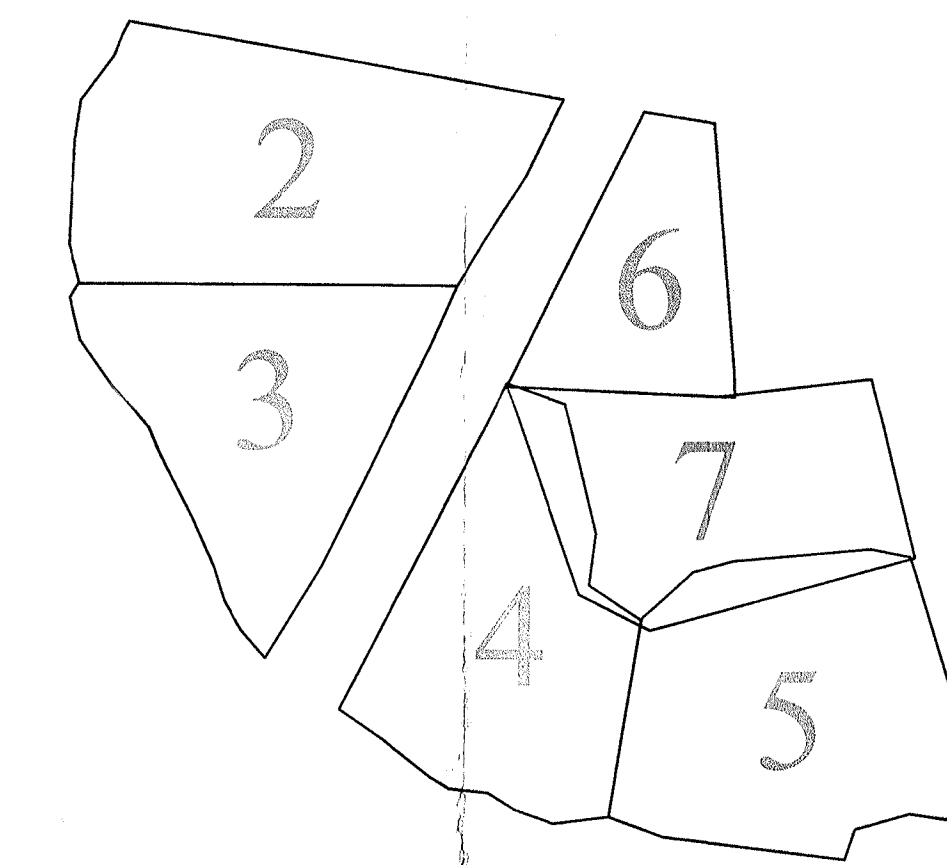

SHEET INDEX
SCALE: NTS

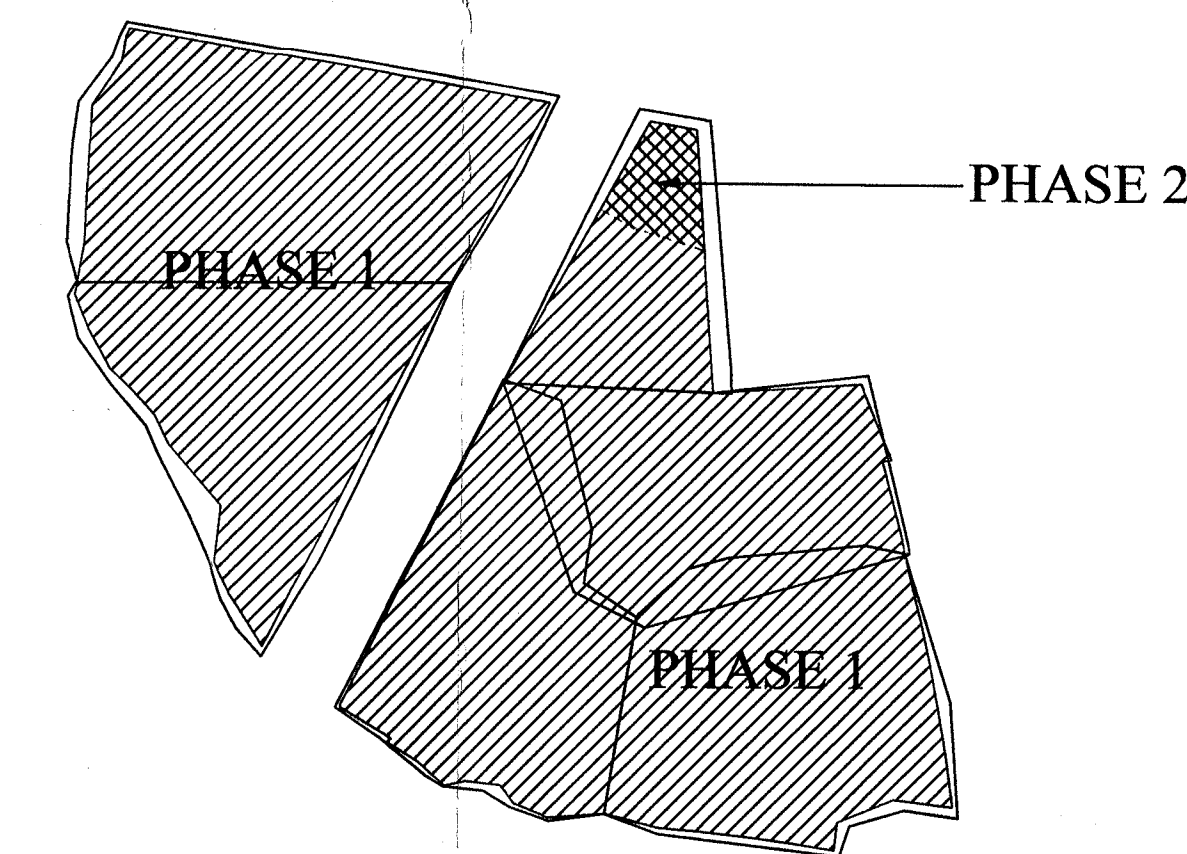

PHASING PLAN
SCALE: NTS

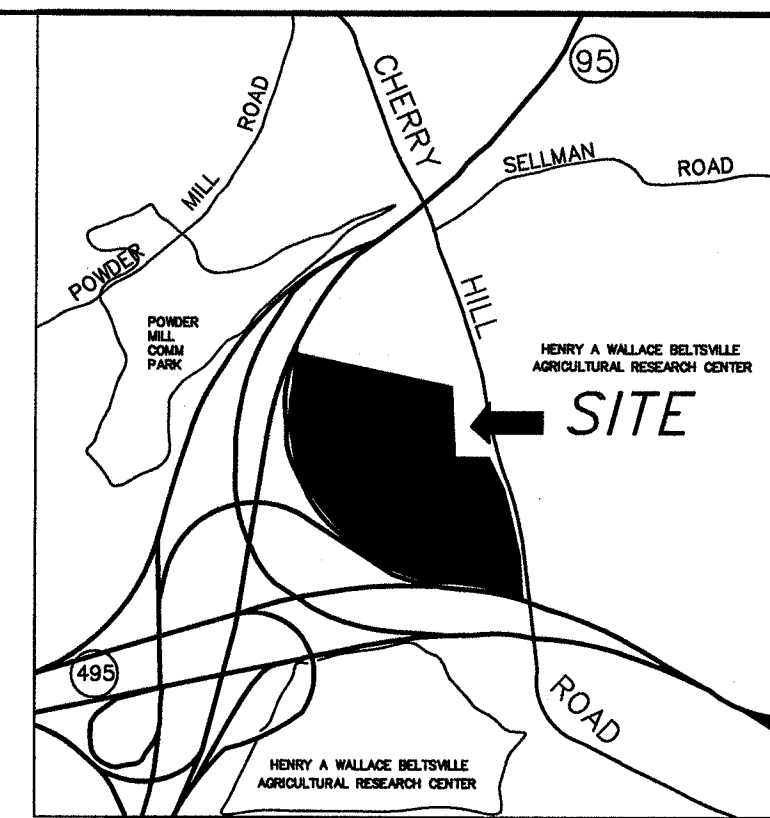

VICINITY MAP
SCALE: 1"=2000'

- LEGEND**
THESE STANDARD SYMBOLS MAY BE FOUND IN THE DRAWING
- PROPERTY LINE
 - EXISTING CONTOUR
 - PROPOSED CONTOUR
 - EXISTING UNDERGROUND FIBER OPTIC CABLE
 - PROPOSED PLANTING
 - EXISTING FIRE HYDRANT
 - EXISTING SANITARY SEWER MANHOLE
 - EXISTING STORM DRAIN MANHOLE
 - PROPOSED MANHOLE
 - EXISTING EHEMERAL STREAM
 - TREELINE
 - EXISTING STORM DRAIN
 - PROPOSED STORM DRAIN
 - METAL FENCE
 - WOOD FENCE
 - SANITARY SEWER LINE
 - WATER LINE
 - SOIL TYPE DIVIDE
 - TIME OF CONCENTRATION
 - PEPCO EASEMENT

TREE CONSERVATION PLAN LEGEND

- EXISTING TREELINE
- WOODLAND PRESERVATION
- WOODLAND PRESERVATION (NOT FOR REQUIREMENTS)
- AFFORESTATION
- WOODLAND PRESERVATION COUNTED AFTER ADDITION OF SUPPLEMENTAL AFFORESTATION
- WOODLAND CLEARED
- TREE PROTECTION DEVICE
- WOODLAND PRESERVATION SIGNAGE @ 50' O.C.
- REFORESTATION SIGNAGE @ 50' O.C.
- SPECIMEN TREE, CRITICAL ROOT ZONE, & DAMAGE
- LIMITS OF DISTURBANCE
- EXISTING CONTOUR LINES
- PROPOSED CONTOUR LINES
- EXPANDED BUFFER
- PHASE LINE


OWNER & APPLICANT:
CHERRY HILL CAMPGITY INC
9530 ROSEHILL AVENUE
COLLEGE PARK, MD 20740
ATTN: MIKE GUREVICH
PHONE: 202-438-0128

ENGINEER:
O'CONNELL & LAWRENCE, INC.
17904 GEORGIA AVENUE, SUITE 302
OLNEY, MARYLAND 21052
CONTACT: DOUGLAS G. TILLEY
PHONE: (301) 924-4570


LANDSCAPE ARCHITECT:
THE LAND PLANNING & DESIGN GROUP, INC.
5300 WESTVIEW DRIVE, SUITE 103
FREDERICK, MARYLAND 21703
CONTACT: JAMES L. BAISH
PHONE: (301) 695-6172




M-NCPPC Prince George's Planning Department Environmental Planning Section			DESIGN BY: RAS
APPROVAL TREE CONSERVATION PLAN TCPII/154/90-01			DRAWN BY: RAS
Staff Signature		Date	CHECKED BY: JLB
Initial Approval	Jim Stasz		DATE: 06/08/2010
01 revision	Z.O. 4-2010	10/18/10	SCALE: 1"= 100'
02 revision	Morgan K. Reiser	10/14/11	PROJECT/FILE NO. 005-034
			SHEET NO. 1 of 8

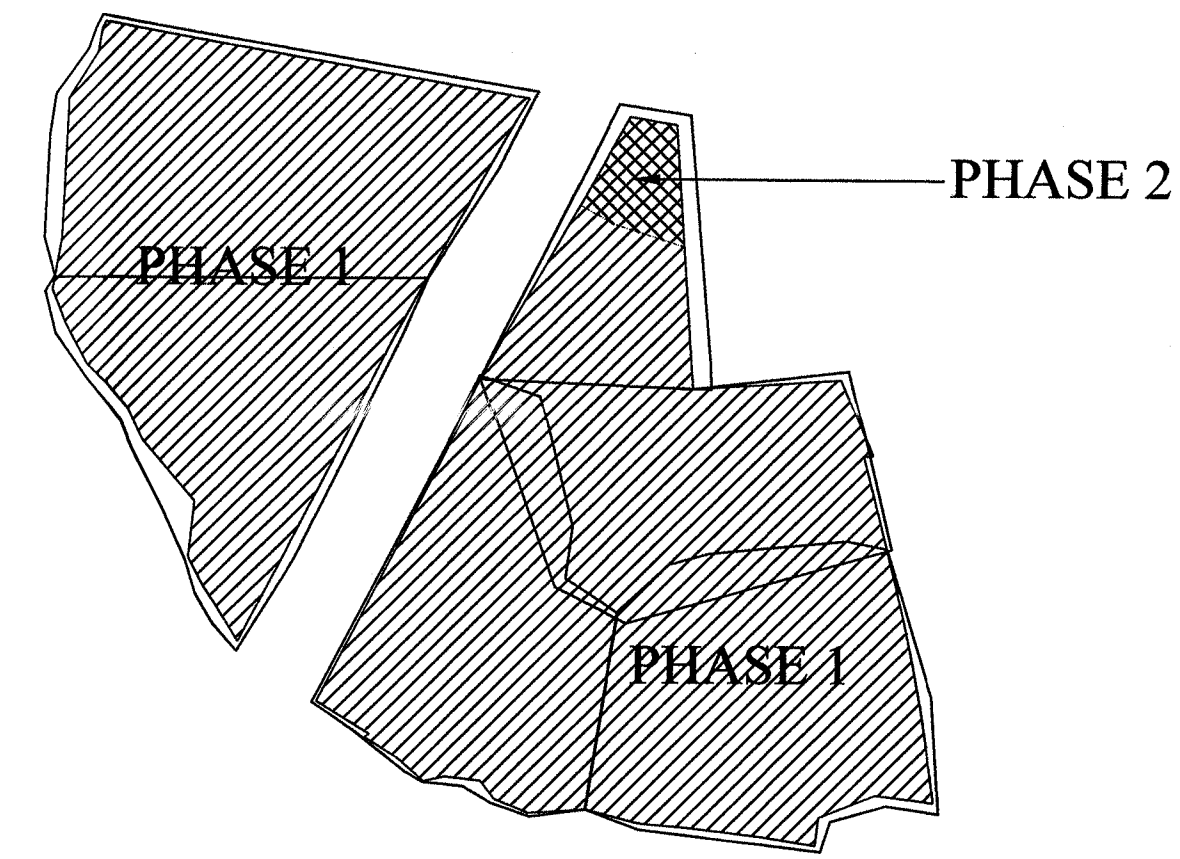

PHASING PLAN
SCALE: NTS

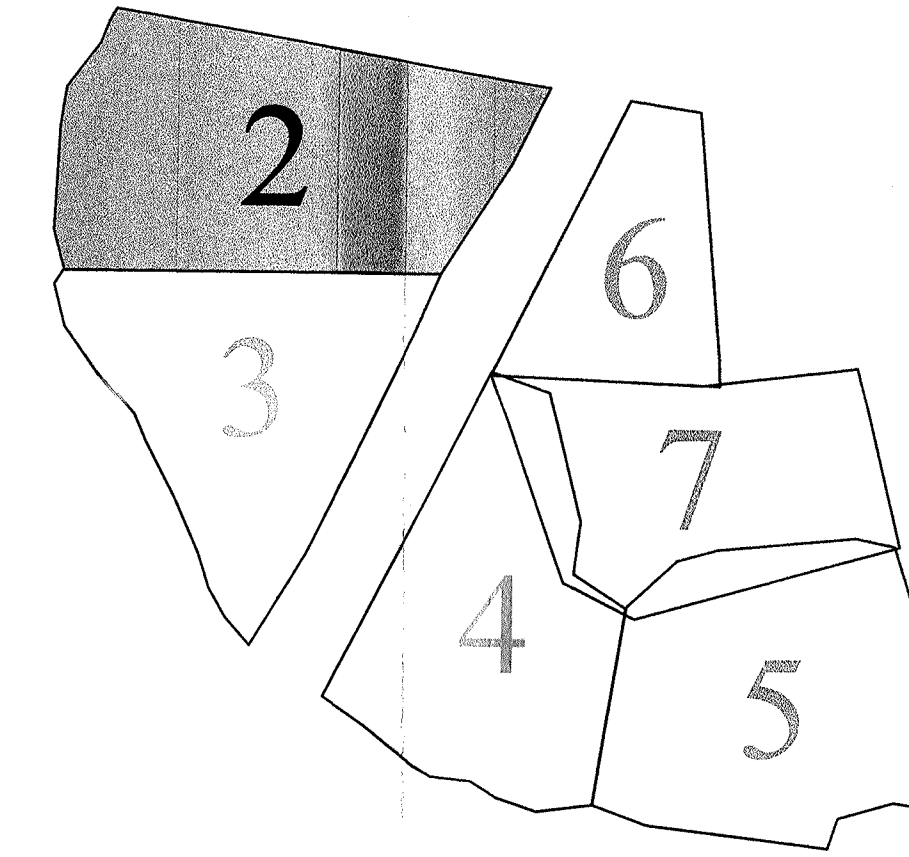


SHEET INDEX
SCALE: NTS

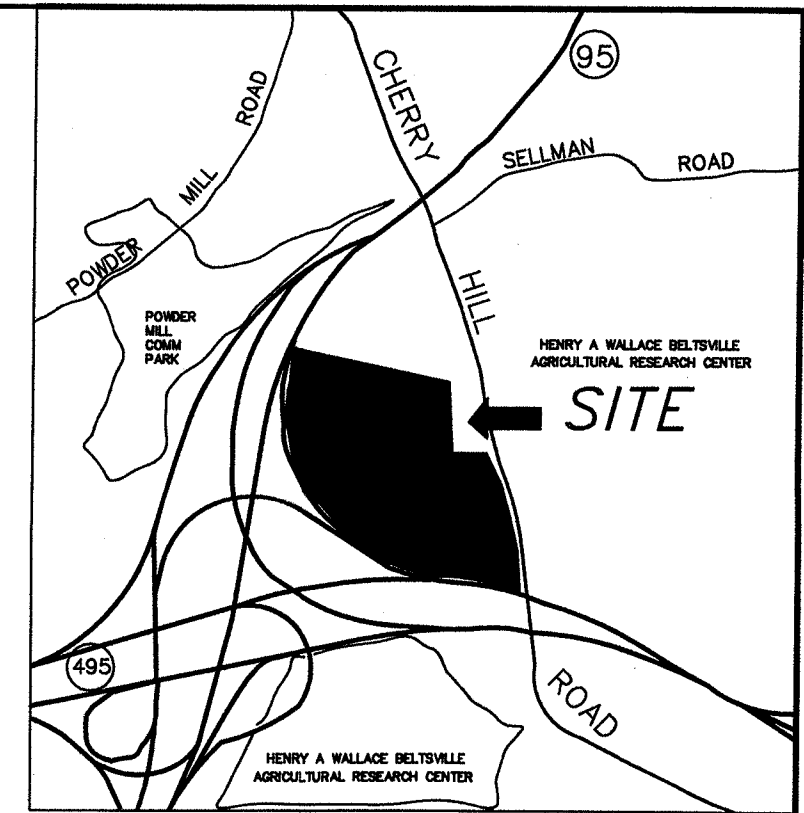


VICINITY MAP
SCALE: 1"=2000'

- LEGEND**
THESE STANDARD SYMBOLS MAY BE FOUND IN THE DRAWING
- PROPERTY LINE
 - EXISTING CONTOUR
 - PROPOSED CONTOUR
 - EXISTING UNDERGROUND FIBER OPTIC CABLE
 - PROPOSED PLANTING
 - EXISTING FIRE HYDRANT
 - EXISTING SANITARY SEWER MANHOLE
 - EXISTING STORM DRAIN MANHOLE
 - PROPOSED MANHOLE
 - EXISTING Ephemeral Stream
 - TREELINE
 - EXISTING STORM DRAIN
 - PROPOSED STORM DRAIN
 - METAL FENCE
 - WOOD FENCE
 - SANITARY SEWER LINE
 - WATER LINE
 - SOIL TYPE DIVIDE
 - TIME OF CONCENTRATION
 - PEPCO EASEMENT

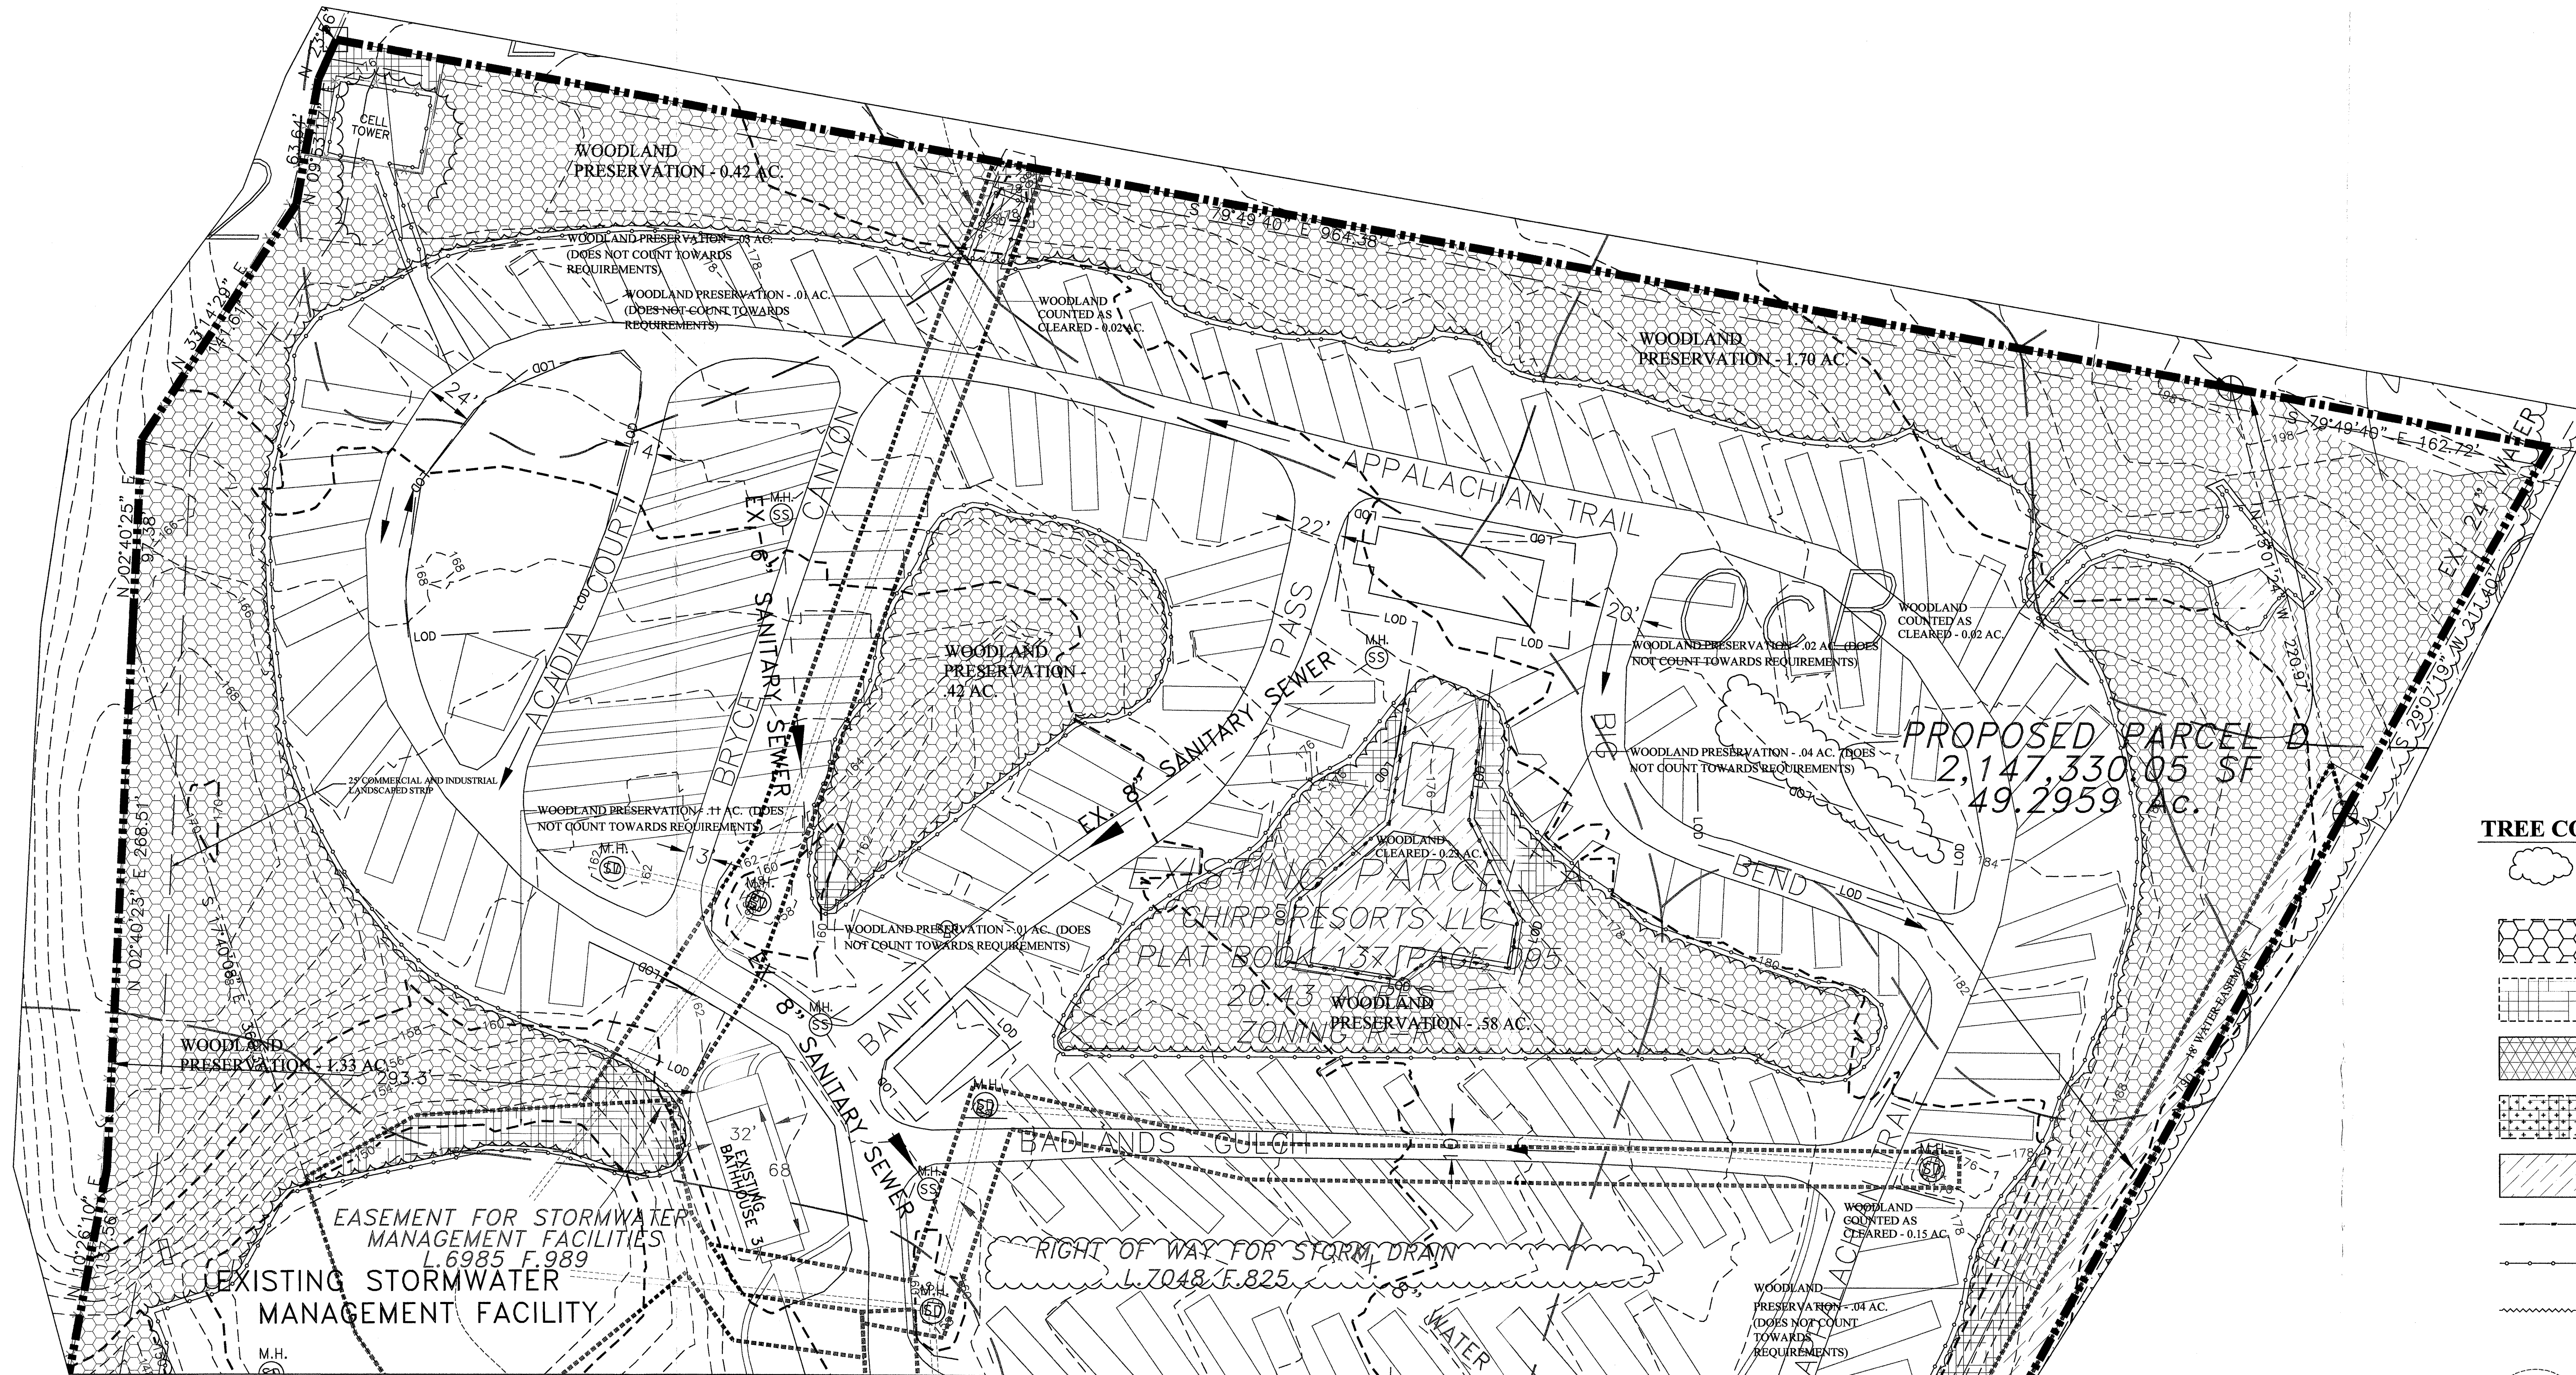

TREE CONSERVATION PLAN II

- LEGEND**
- EXISTING TREELINE
 - WOODLAND PRESERVATION
 - WOODLAND PRESERVATION (NOT FOR REQUIREMENTS)
 - AFFORESTATION
 - WOODLAND PRESERVATION COUNTED AFTER ADDITION OF SUPPLEMENTAL AFFORESTATION
 - WOODLAND CLEARED
 - TREE PROTECTION DEVICE
 - WOODLAND PRESERVATION SIGNAGE @ 50' O.C.
 - REFORESTATION SIGNAGE @ 50' O.C.

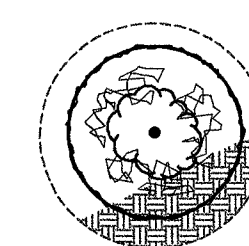

- LEGEND**
- LIMITS OF DISTURBANCE
 - EXISTING CONTOUR LINES
 - PROPOSED CONTOUR LINES
 - EXPANDED BUFFER
 - PHASE LINE

OWNER & APPLICANT: CHERRY HILL CAMPGITY INC 9530 WESTVIEW DRIVE COLLEGE PARK, MD 20740 ATTN: MIKE GUREVICH PHONE: 202-438-0128	ENGINEER: O'CONNELL & LAWRENCE, INC. 17904 GEORGIA AVENUE, SUITE 103 QUINEY, MARYLAND 20832 CONTACT: DOUGLAS G. TILLEY PHONE: (301) 924-4570	LANDSCAPE ARCHITECT: THE LAND PLANNING & DESIGN GROUP, INC. 5300 WESTVIEW DRIVE, SUITE 103 FREDERICK, MARYLAND 21703 CONTACT: JAMES L. BAISH PHONE: (301) 695-6172
--	--	--

M-NCPPC Prince George's Planning Department Environmental Planning Section		
APPROVAL TREE CONSERVATION PLAN TCPII/154/90-01		
Staff Signature	Date	
Initial Approval	Jim Stasz	8/30/90
01 revision	Z.O. 4-2010	10/18/10
02 revision	Megan K. Reiser	10/14/11



5300 WESTVIEW DRIVE
SUITE 103
FREDERICK, MD 21703
(301) 695-6172
FAX (301) 695-6219
LANDSCAPE ARCHITECTURE



THE LAND PLANNING & DESIGN GROUP INC.
LAND PLANNING • SITE PLANNING • LANDSCAPE ARCHITECTURE

LANDS OF
PARCELS A, 188, 192, 193, 27, 28, PART OF 178
CHERRY HILL ROAD
CHERRY HILL RECREATIONAL PARK
SPECIAL EXCEPTION CASE NO. 4-08039
1ST ELECTION DISTRICT
PRINCE GEORGE'S COUNTY, MARYLAND


TREE CONSERVATION PLAN II
NORTH SECTION
CHERRY HILL PARK
PRELIMINARY PLAN NO. 4-08939

1	REVISION PER M-NCPPC COMMENTS	08/25/10	08/25/10	RAS
2	REVISION PER M-NCPPC COMMENTS	11/10/10	11/10/10	RAS
3	REVISION PER M-NCPPC COMMENTS	03/30/11	03/30/11	RAS
4	REVISION PER M-NCPPC COMMENTS	09/22/11	09/22/11	RAS


DESIGN BY: RAS
DRAWN BY: RAS
CHECKED BY: JLB
DATE: 06/08/2010
SCALE: 1" = 40'
PROJECT/FILE NO: 005-034
SHEET NO: 2 of 8

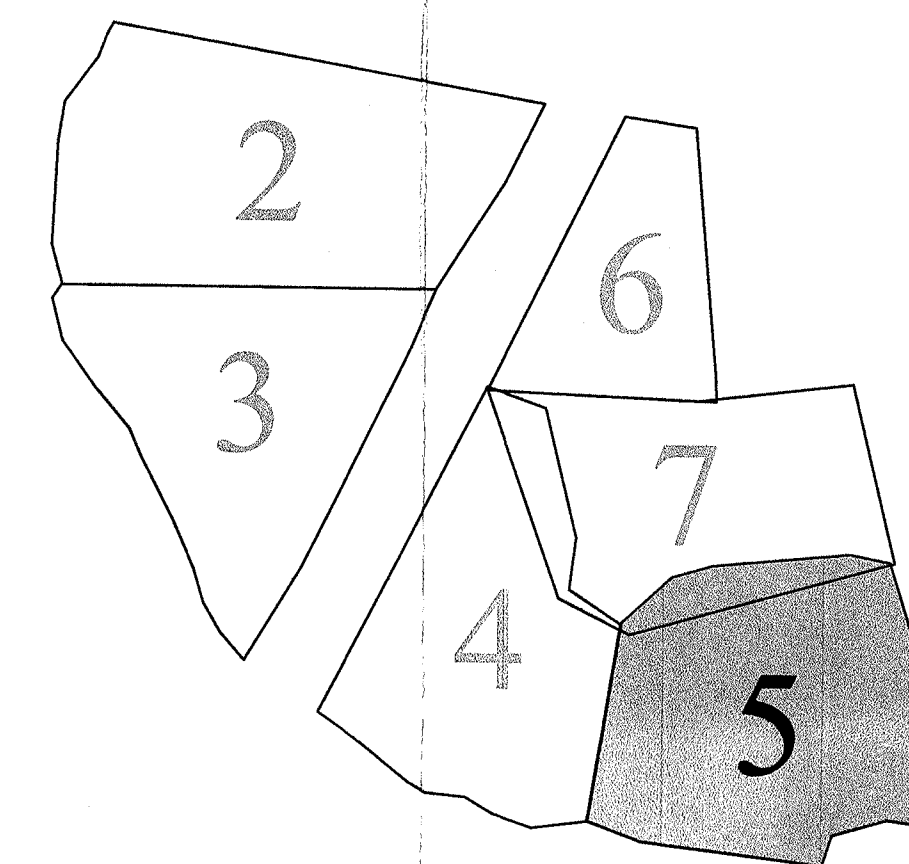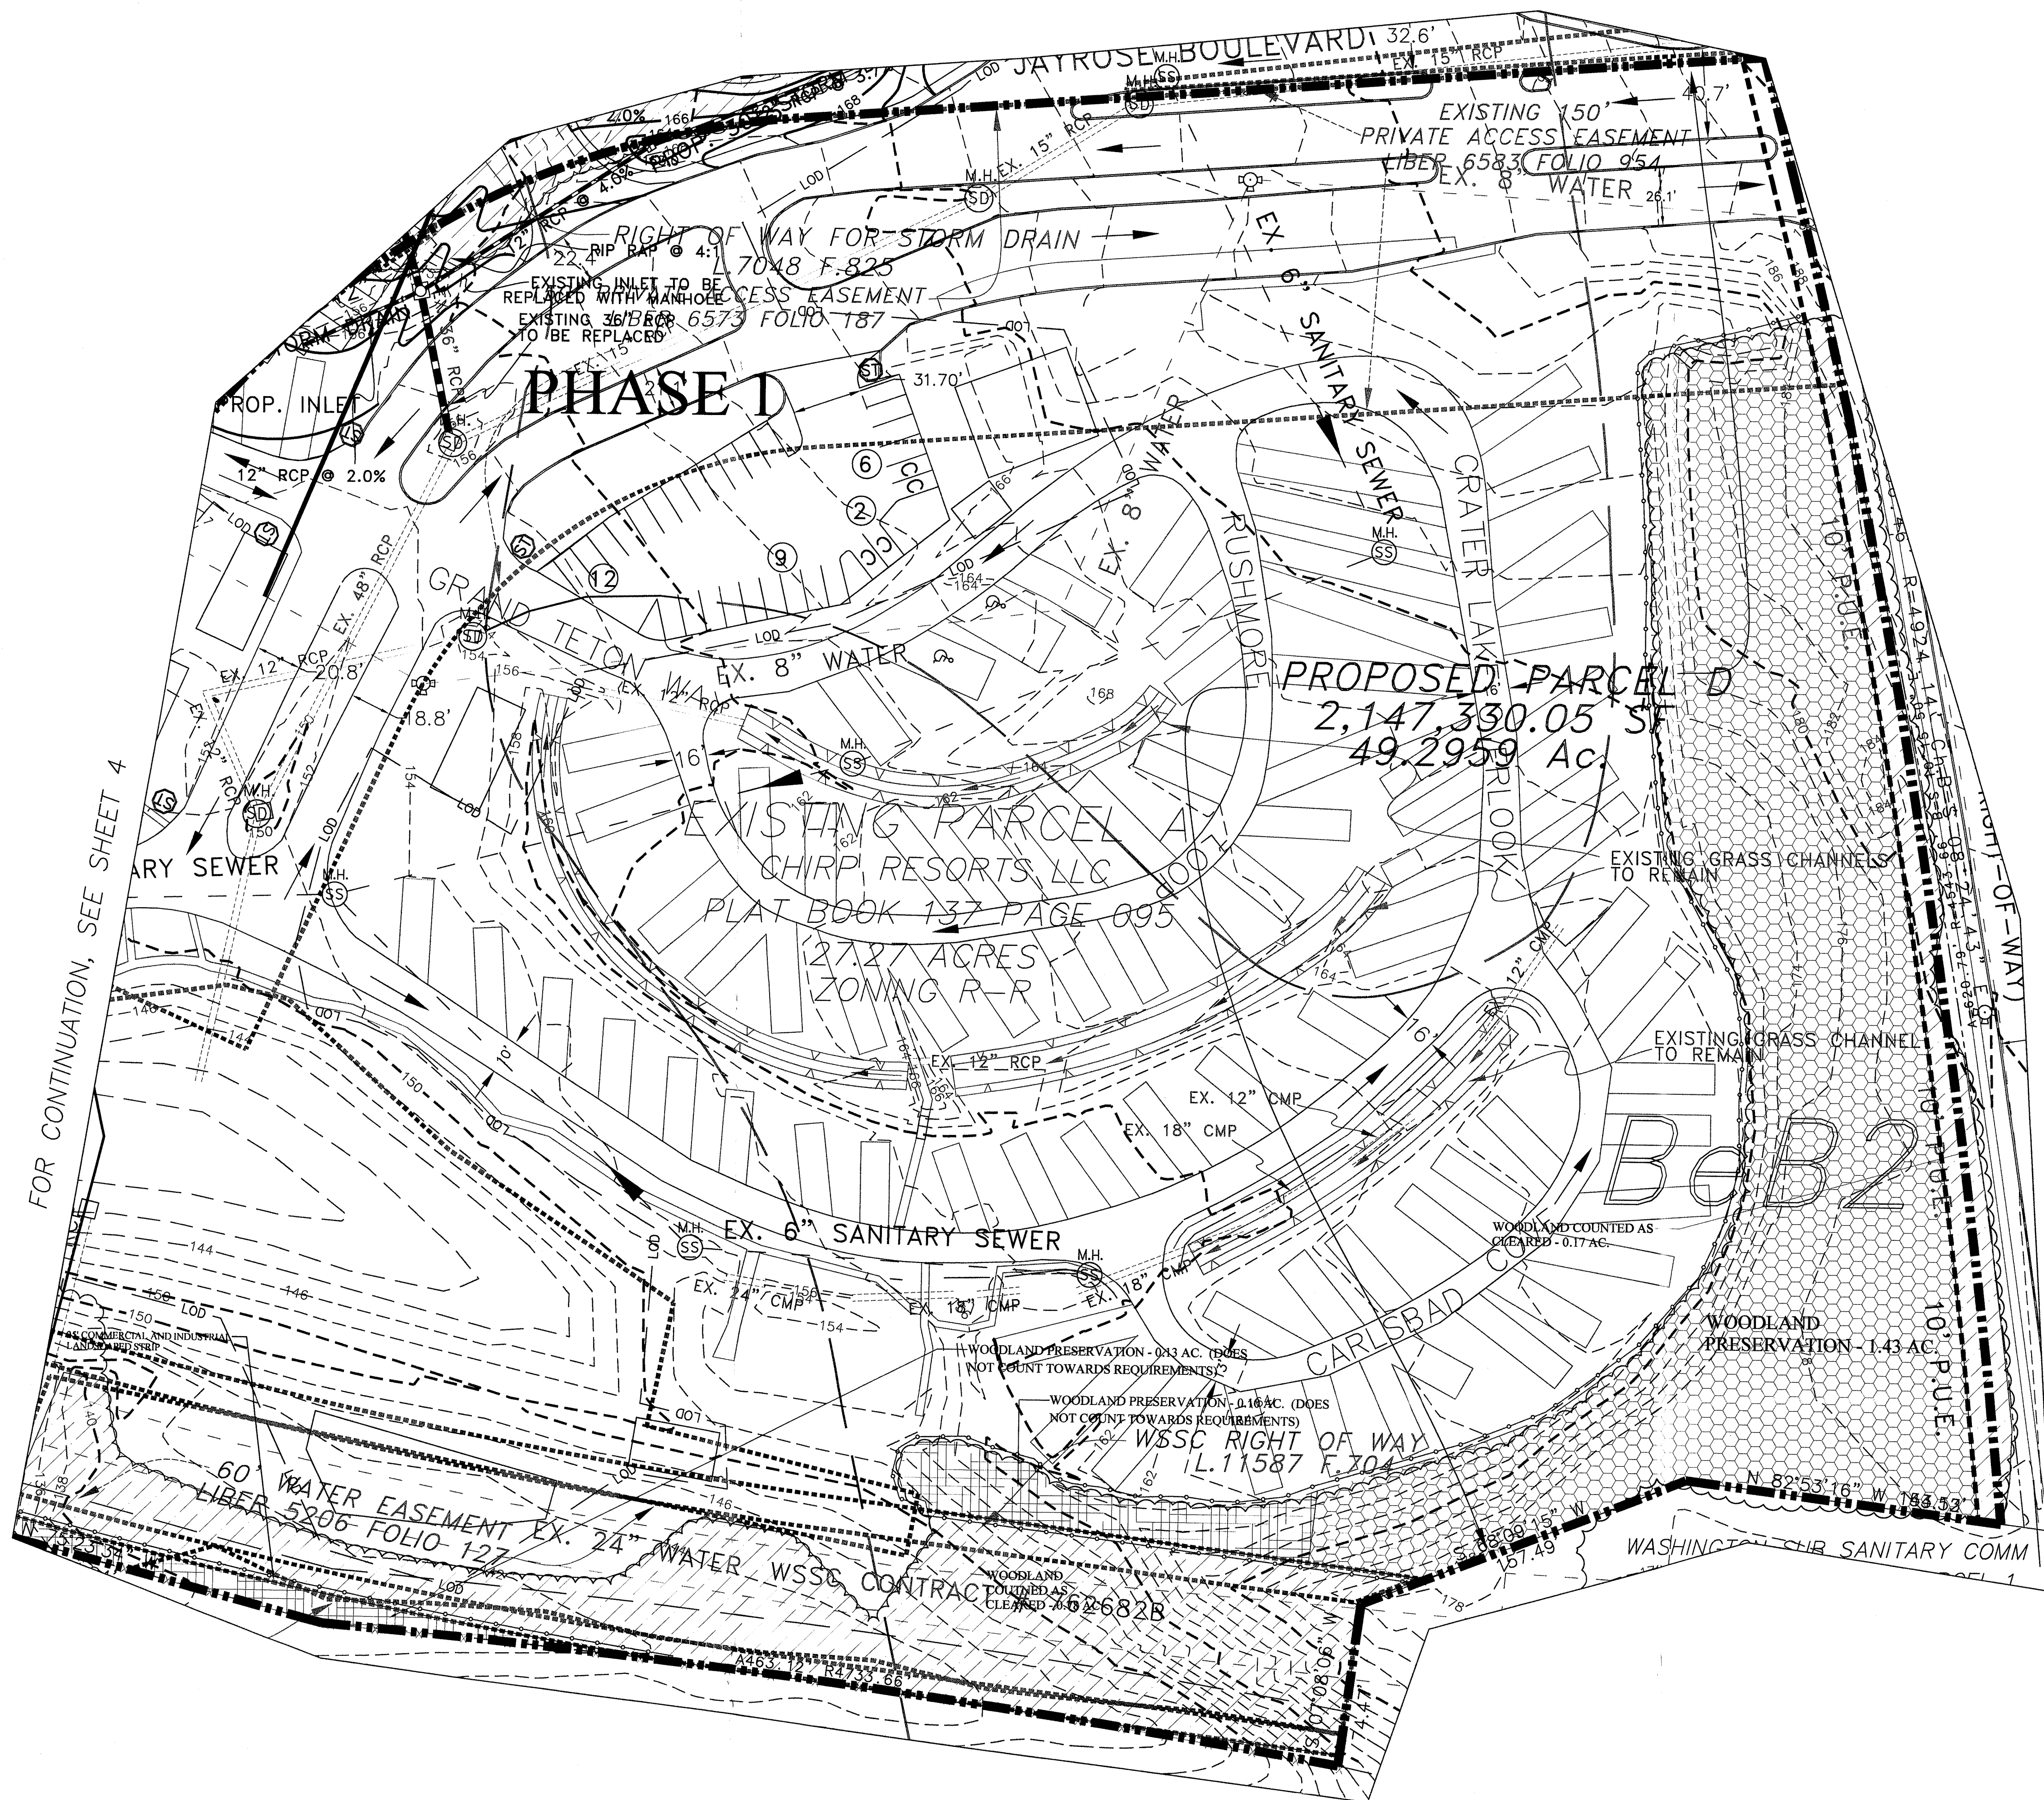

SHEET INDEX
SCALE: NTS

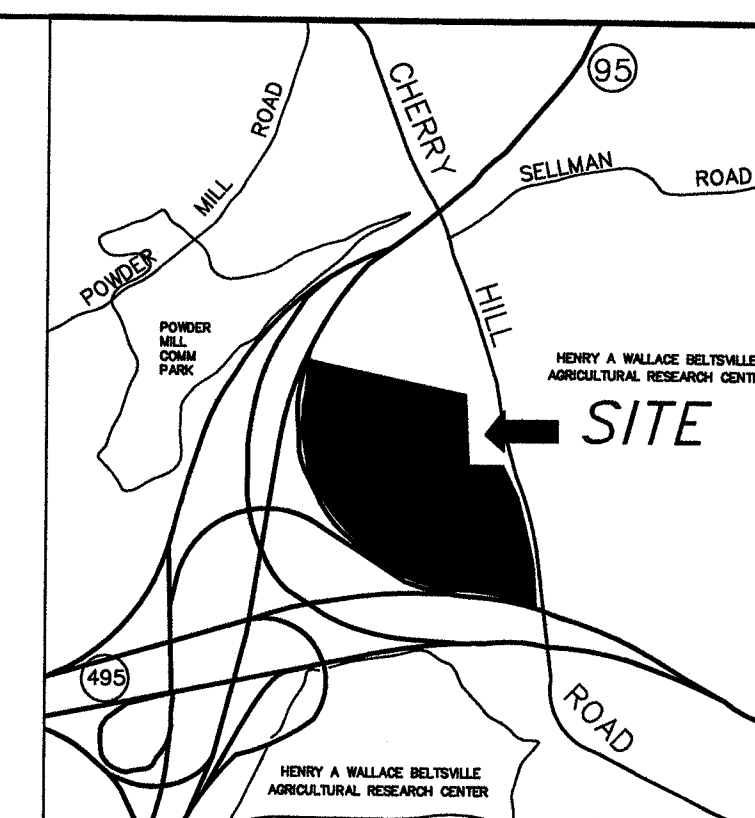

VICINITY MAP
SCALE: 1"=2000'

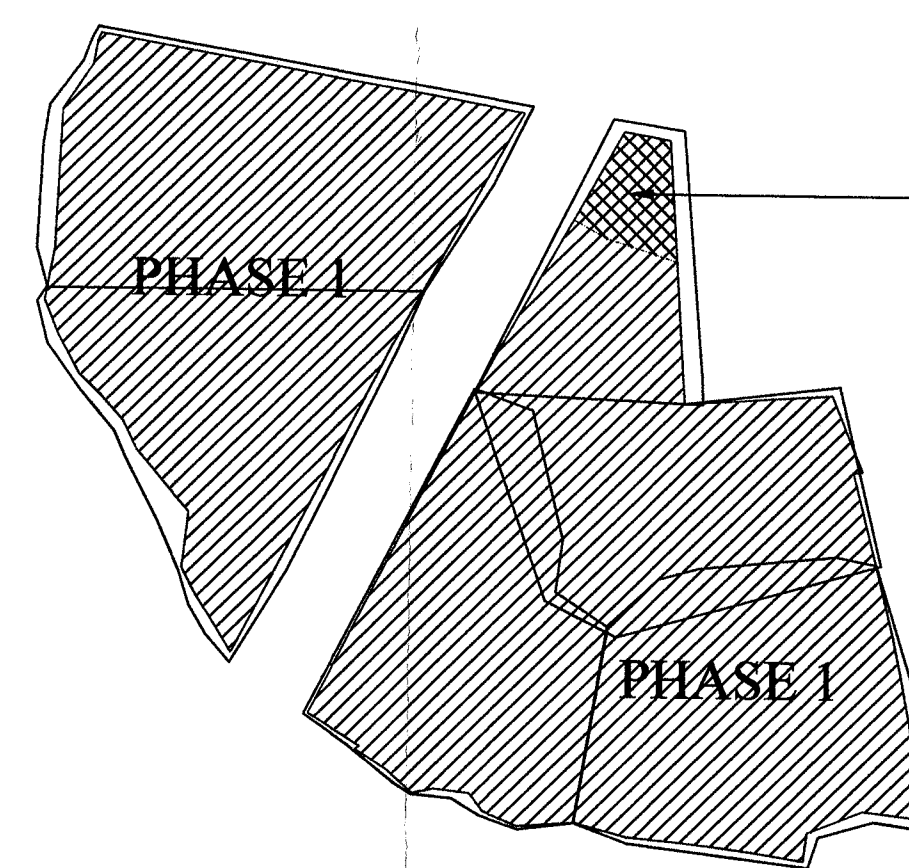

PHASING PLAN
SCALE: NTS

TREE CONSERVATION PLAN LEGEND

- EXISTING TREELINE
- WOODLAND PRESERVATION
- WOODLAND PRESERVATION (NOT FOR REQUIREMENTS)
- AFFORESTATION
- WOODLAND PRESERVATION COUNTED AFTER ADDITION OF SUPPLEMENTAL AFFORESTATION
- WOODLAND CLEARED
- TREE PROTECTION DEVICE
- WOODLAND PRESERVATION SIGNAGE @ 50' O.C.
- REFORESTATION SIGNAGE @ 50' O.C.
- SPECIMEN TREE, CRITICAL ROOT ZONE, & DAMAGE
- LIMITS OF DISTURBANCE
- EXISTING CONTOUR LINES
- PROPOSED CONTOUR LINES
- EXPANDED BUFFER
- PHASE LINE

- LEGEND**
THESE STANDARD SYMBOLS MAY BE FOUND IN THE DRAWING
- PROPERTY LINE
 - EXISTING CONTOUR
 - PROPOSED CONTOUR
 - EXISTING UNDERGROUND FIBER OPTIC CABLE
 - PROPOSED PLANTING
 - EXISTING FIRE HYDRANT
 - EXISTING SANITARY SEWER MANHOLE
 - EXISTING STORM DRAIN MANHOLE
 - PROPOSED MANHOLE
 - EXISTING Ephemeral Stream
 - TREELINE
 - EXISTING STORM DRAIN
 - PROPOSED STORM DRAIN
 - METAL FENCE
 - WOOD FENCE
 - SANITARY SEWER LINE
 - WATER LINE
 - SOIL TYPE DIVIDE
 - TIME OF CONCENTRATION
 - PEPCO EASEMENT

OWNER & APPLICANT: CHERRY HILL CAMPGITY INC 9530 ROSEHILL AVENUE COLLEGE PARK, MD 20740 ATTN: MIKE GUREVICH PHONE: 202-438-0128	ENGINEER: O'CONNELL & LAWRENCE, INC. 17904 GEORGIA AVENUE, SUITE 302 OLNEY, MARYLAND 20832 CONTACT: DOUGLAS G. TILLEY PHONE: (301) 924-6570	LANDSCAPE ARCHITECT: THE LAND PLANNING & DESIGN GROUP, INC. 5300 WESTVIEW DRIVE, SUITE 103 FREDERICK, MARYLAND 21703 CONTACT: JAMES L. BAISH PHONE: (301) 695-6172
---	---	--





M-NCPPC Prince George's Planning Department Environmental Planning Section		
APPROVAL TREE CONSERVATION PLAN TCP/154/90-01		
Staff Signature Date		
Initial Approval	Jim Stasz	8/30/90
01 revision	Z.O. 4-2010	10/18/10
02 revision	meagan K. Reiser	10/11/11
PROJECT/FILE NO. 005-034		
SHEET NO. 5 of 8		


TREE CONSERVATION PLAN II
EAST SECTION
CHERRY HILL PARK
PRELIMINARY PLAN NO. 4-08939

LANDS OF
PARCELS A, 186, 105, 106, 104, 103, 27, 28, PART OF 178
8800 CHERRY HILL ROAD
CHERRY HILL RECREATIONAL PARK
SPECIAL EXCEPTION CASE NO. 4-08039
TAX MAP 18
1ST ELECTION DISTRICT
PRINCE GEORGE'S COUNTY, MARYLAND


LPDC
5300 WESTVIEW DRIVE
FREDERICK, MD 21703
901-695-6172
FAX 301-255-0219
LANDSCAPE ARCHITECTURE
THE LAND PLANNING & DESIGN GROUP, INC.
LAND PLANNING

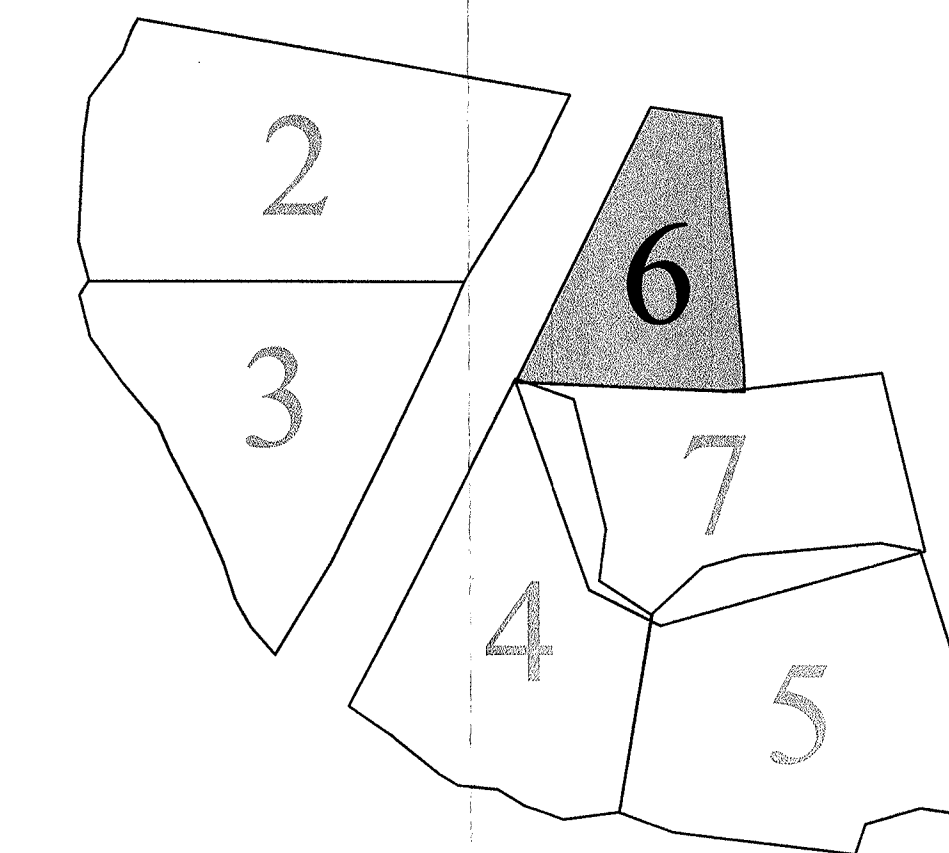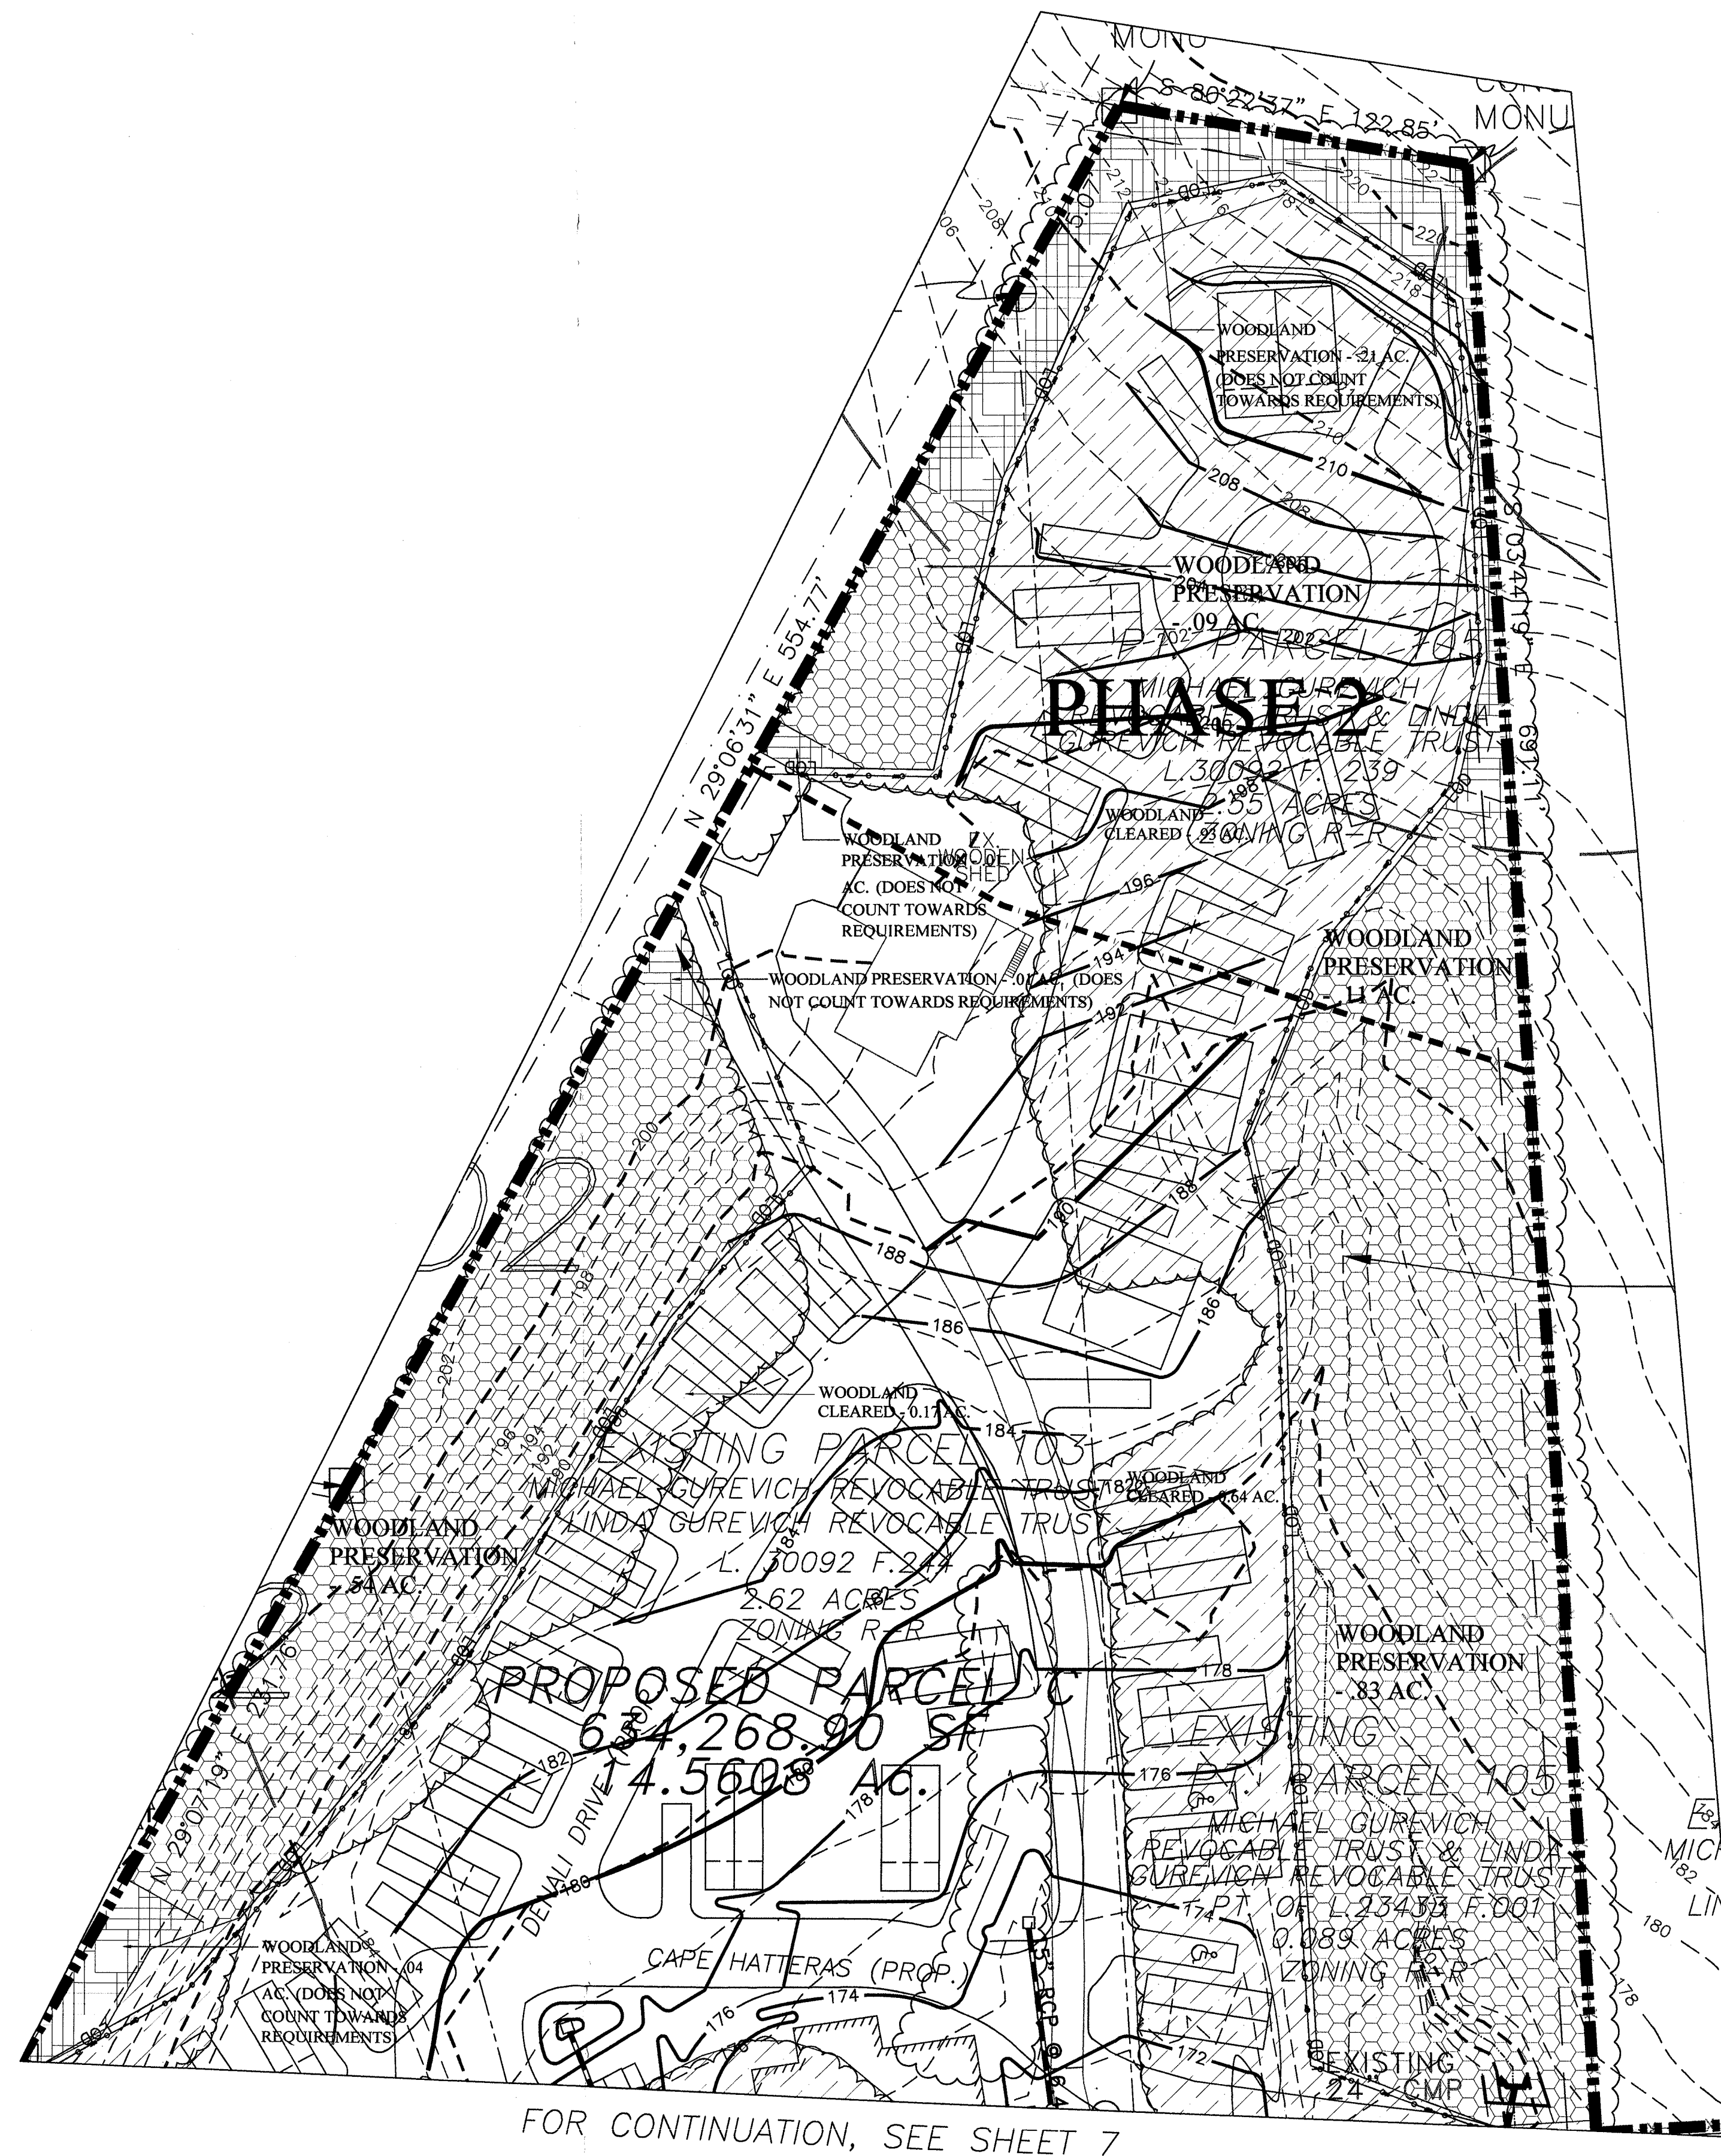

SHEET INDEX
SCALE: NTS

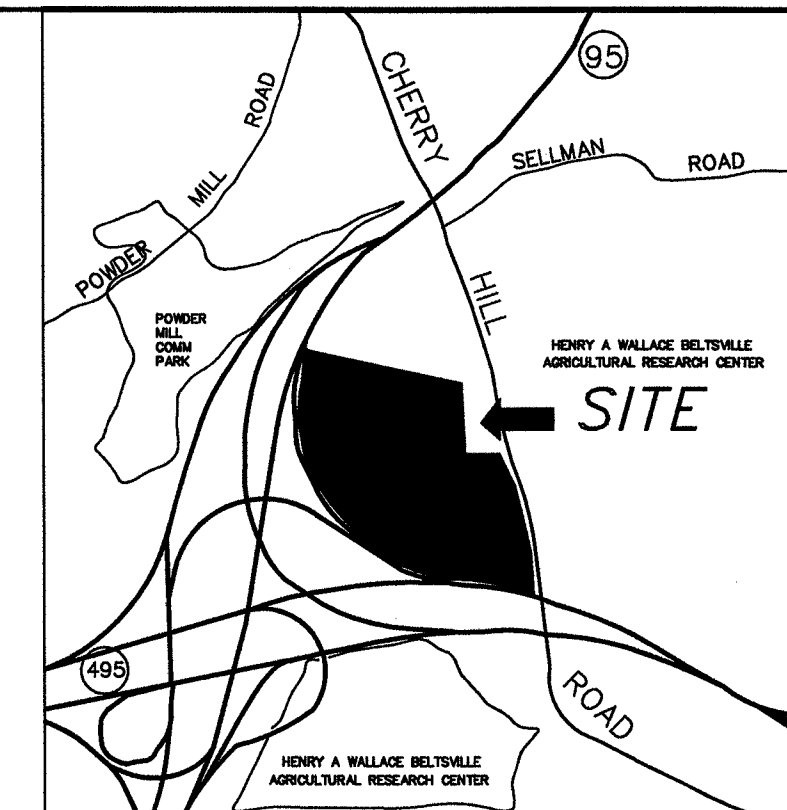


VICINITY MAP
SCALE: 1"=2000'

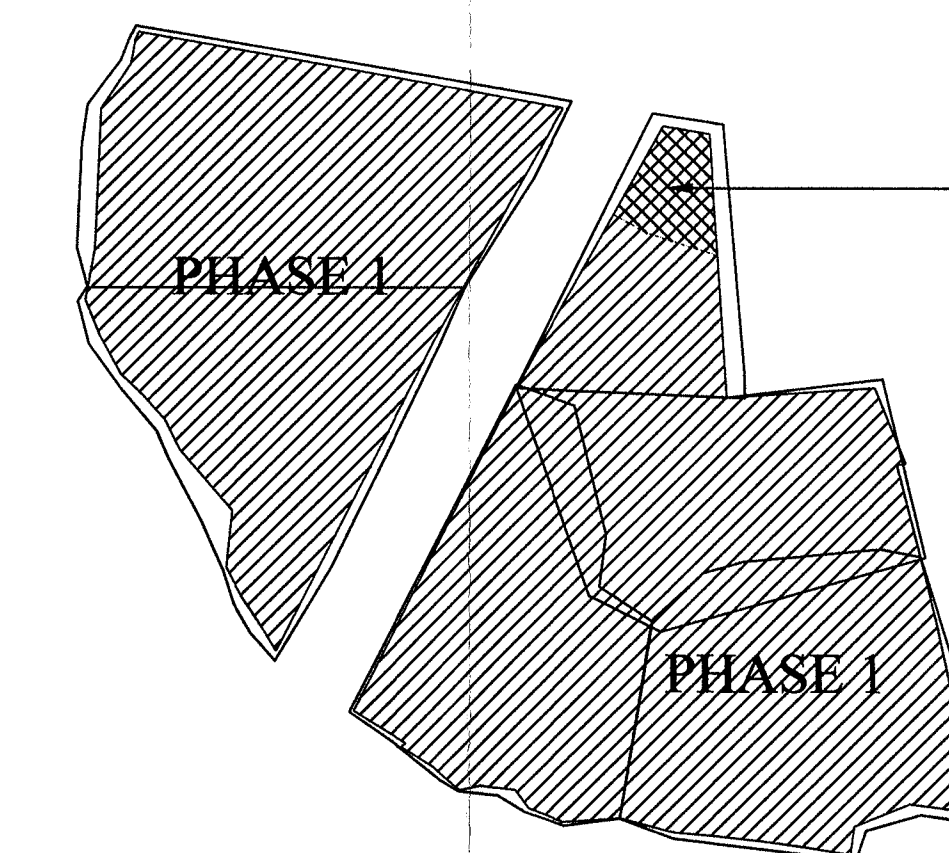

PHASING PLAN
SCALE: NTS

TREE CONSERVATION PLAN LEGEND


- EXISTING TREELINE
- WOODLAND PRESERVATION
- WOODLAND PRESERVATION (NOT FOR REQUIREMENTS)
- AFFORESTATION
- WOODLAND PRESERVATION COUNTED AFTER ADDITION OF SUPPLEMENTAL AFFORESTATION
- WOODLAND CLEARED
- TREE PROTECTION DEVICE
- WOODLAND PRESERVATION SIGNAGE @ 50' O.C.
- REFORESTATION SIGNAGE @ 50' O.C.

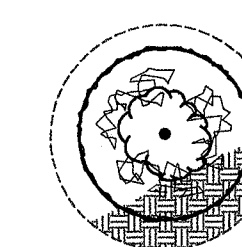

SPECIMEN TREE, CRITICAL
ROOT ZONE, & DAMAGE



LIMITS OF DISTURBANCE

 

EXISTING CONTOUR LINES



PROPOSED CONTOUR LINES



EXPANDED BUFFER



PHASE LINE

LEGEND

THESE STANDARD SYMBOLS MAY
BE FOUND IN THE DRAWING

- PROPERTY LINE
- EXISTING CONTOUR
- PROPOSED CONTOUR
- EXISTING UNDERGROUND
FIBER OPTIC CABLE
- PROPOSED PLANTING
- EXISTING FIRE HYDRANT
- EXISTING SANITARY SEWER
MANHOLE
- EXISTING STORM DRAIN
MANHOLE
- PROPOSED MANHOLE
- EXISTING PERMANENT STREAM
- TREELINE
- EXISTING STORM DRAIN
- PROPOSED STORM DRAIN
- METAL FENCE
- WOOD FENCE
- SANITARY SEWER LINE
- WATER LINE
- SOIL TYPE DIVIDE
- TIME OF CONCENTRATION
- PERCO EASEMENT

OWNER & APPLICANT:

CHERRY HILL CAMPGITY INC
9530 ROSEHILL AVENUE
COLLEGE PARK, MD 20740
ATTN: MIKE GUREVICH
PHONE: 202-438-0128

ENGINEER:

O'CONNELL & LAWRENCE, INC.
17904 GEORGIA AVENUE, SUITE 302
OLNEY, MARYLAND 20832
CONTACT: DOUGLAS G. TILLEY
PHONE: (301) 924-4570

LANDSCAPE ARCHITECT:

THE LAND PLANNING & DESIGN GROUP, INC.
5300 WESTVIEW DRIVE, SUITE 103
FREDERICK, MARYLAND 21703
CONTACT: JAMES L. BAISH
PHONE: (301) 695-6172



M-NCPPC
Prince George's Planning Department
Environmental Planning Section

APPROVAL
TREE CONSERVATION PLAN
TCPII/154/90-01




Staff Signature		Date
Initial Approval	Jim Stasz	8/30/90
01 revision	Z.O. 4-2010	10/18/10
02 revision	Megan K. Reiser	10/11/11

LANDS OF
PARCELS A, 198, 105, 106, 107,1000

TREE CONSERVATION PLAN II
PARCEL C NORTH
CHERRY HILL PARK
PRELIMINARY PLAN NO. 4-08939

NO.	DATE	REVISION
1	08/25/10	RAS
2	11/30/10	RAS
3	03/30/11	RAS
4	09/28/11	RAS


DESIGN BY:	RAS
DRAWN BY:	RAS
CHECKED BY:	JLB
DATE:	06/08/2010
SCALE:	1" = 40'
PROJECT/FILE NO.:	005-034
SHEET NO.:	6 of 8

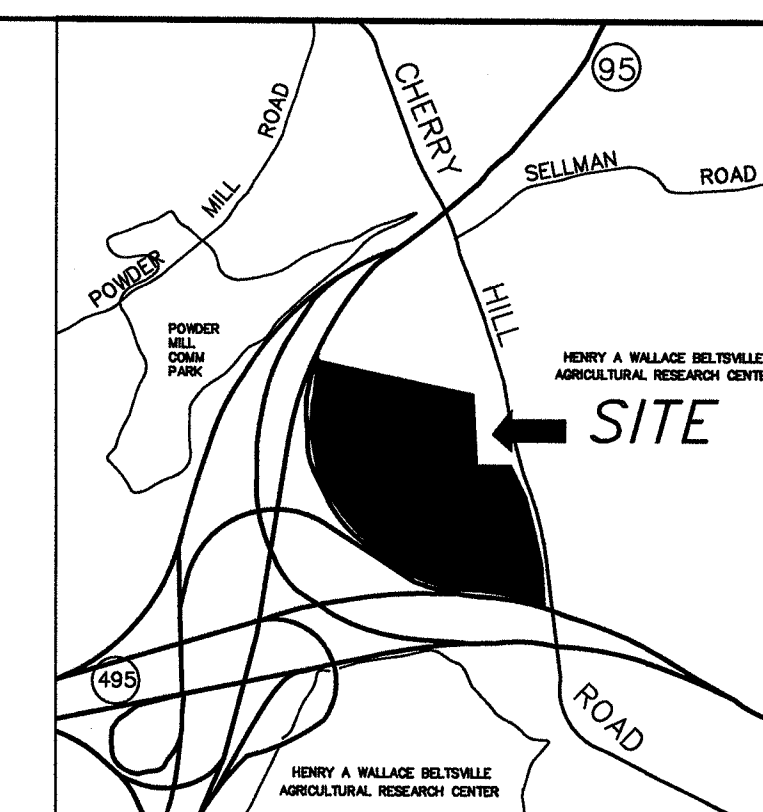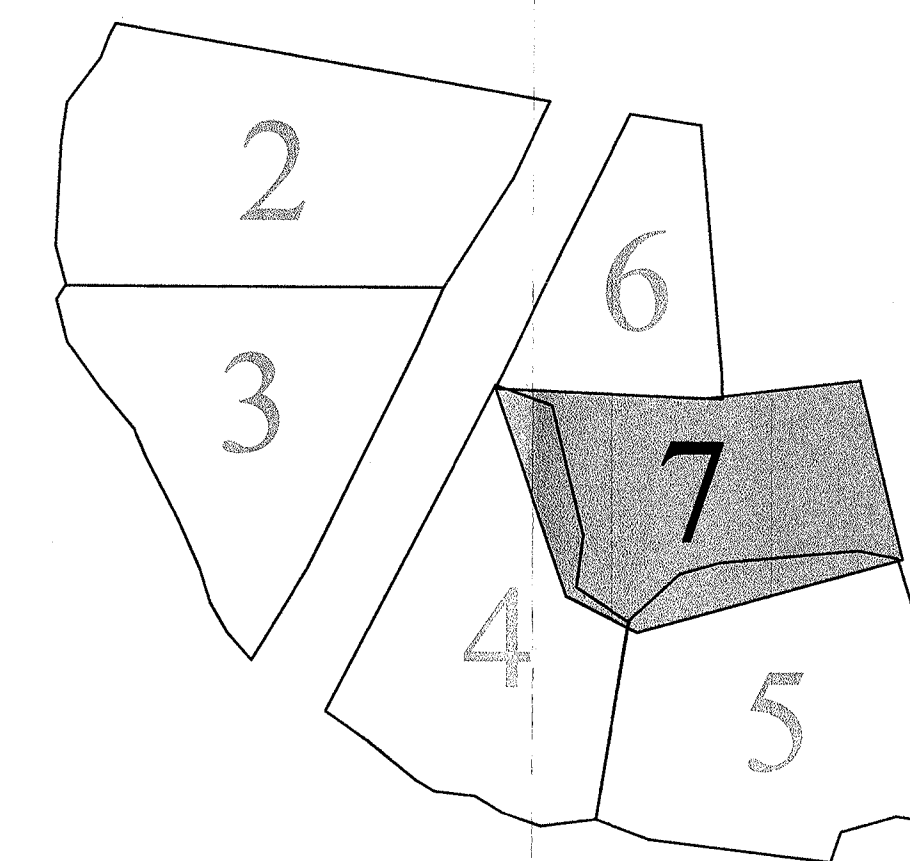 

VICINITY MAP
SCALE: 1"=2000


SHEET INDEX

SCALE: NTS





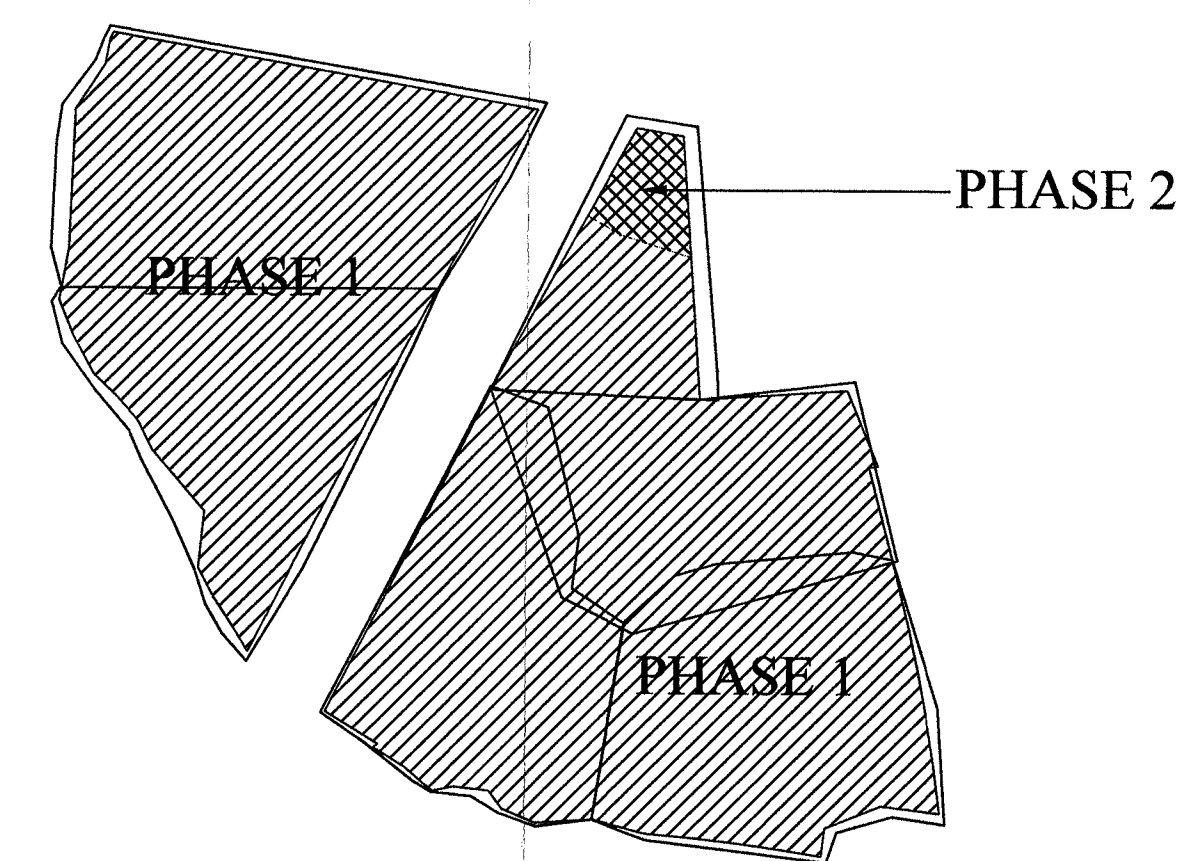


PHASING PLAN

SCALE: NTS

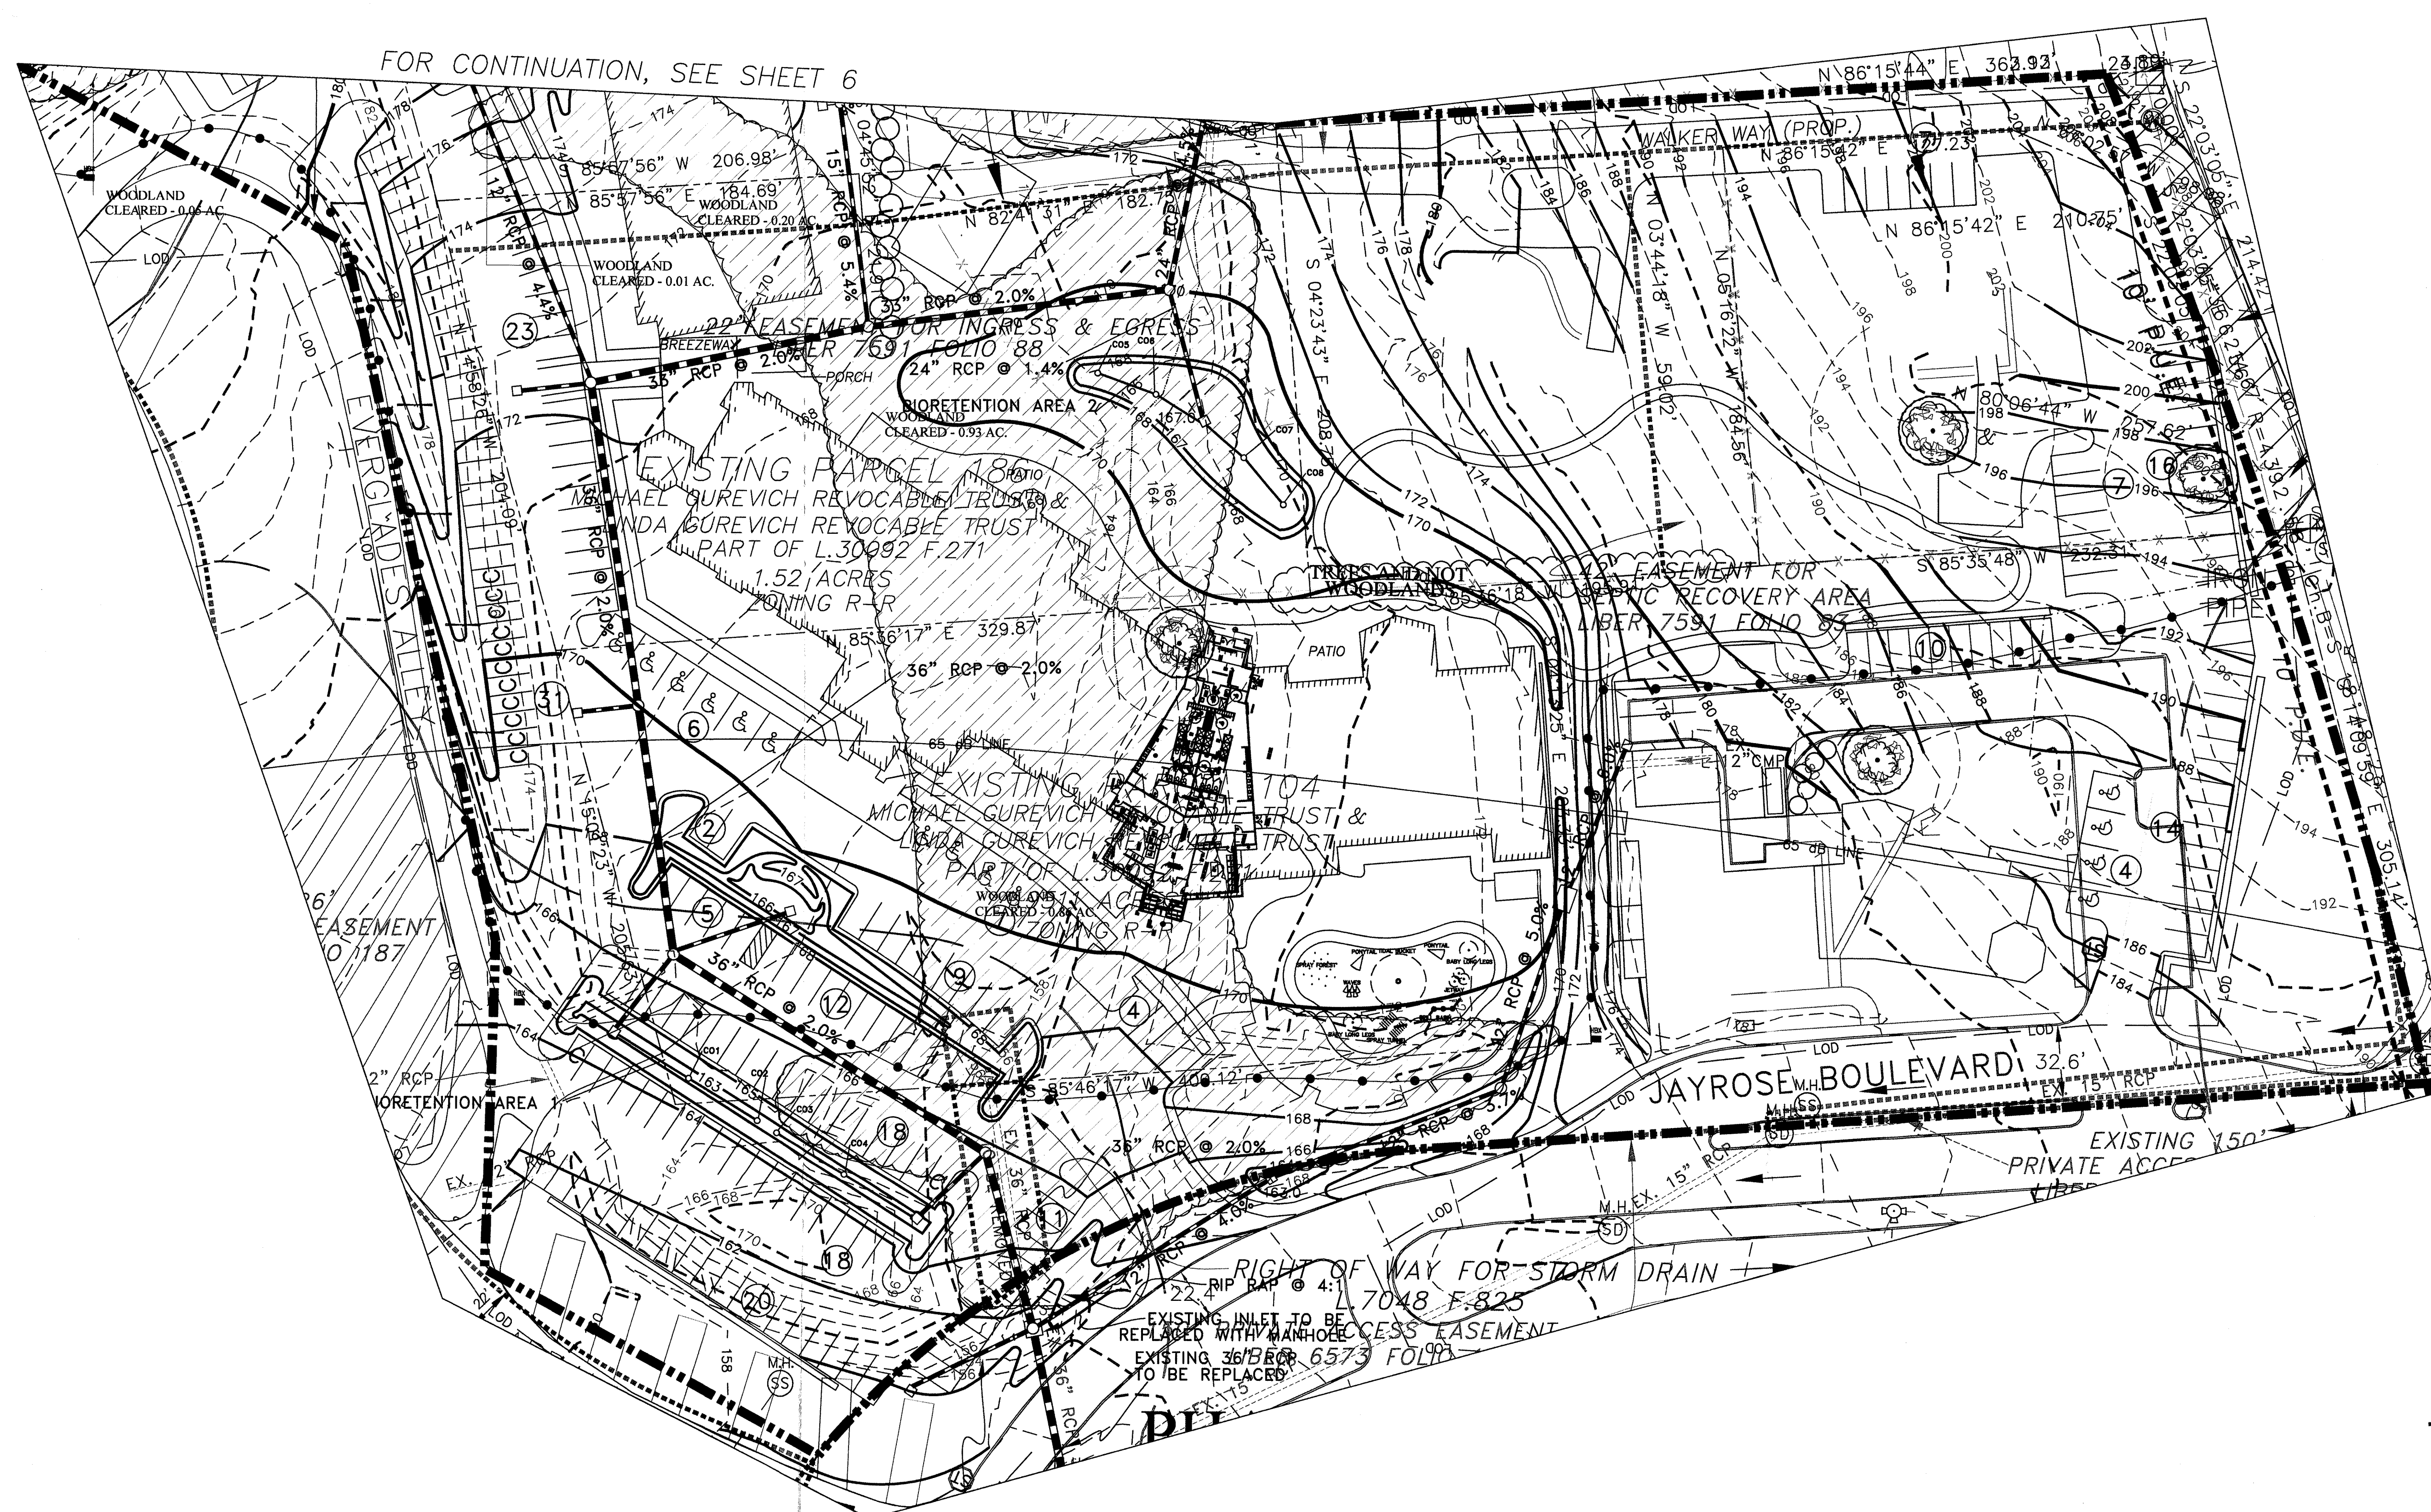

TREE CONSERVATION PLAN LEGEND

    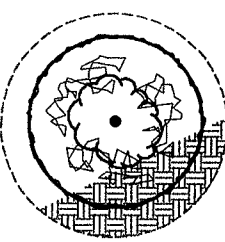-
-  EXISTING TREELINE
 WOODLAND PRESERVATION
 WOODLAND PRESERVATION
(NOT FOR REQUIREMENTS)
 AFFORESTATION
 WOODLAND PRESERVATION
COUNTED AFTER ADDITION OF
SUPPLEMENTAL AFFORESTATION
 WOODLAND CLEARED
 TREE PROTECTION DEVICE
 WOODLAND PRESERVATION
SIGNAGE @ 50' O.C.
 REFORESTATION
SIGNAGE @ 50' O.C.
 SPECIMEN TREE, CRITICAL
ROOT ZONE, & DAMAGE
 LIMITS OF DISTURBANCE
 EXISTING CONTOUR LINES
 PROPOSED CONTOUR LINES
 EXPANDED BUFFER
 PHASE LINE

LEGEND

LEGEND

THESE STANDARD SYMBOLS MAY
BE FOUND IN THE DRAWING

PROPERTY LINE

----- EXISTING CONTROL

===== PROPOSED CONTROL

- | | |
|---|--|
| ----- | PROPERTY LINE |
| ----- | EXISTING CONTOUR |
| ----- | PROPOSED CONTOUR |
| ●-----● | EXISTING UNDERGROUND FIBER OPTIC CABLE |
| ----- | PROPOSED PLANTING |
|  | EXISTING FIRE HYDRANT |
| MA
(53)
EX
(50)
MA | EXISTING SANITARY SEWER MANHOLE |
| MA | EXISTING STORM DRAIN MANHOLE |
| ----- | PROPOSED MANHOLE |
| ----- | EXISTING EMBLEMATIC STREET |
| ~~~~~ | TREELINE |
| ----- | EXISTING STORM DRAIN |
| ----- | PROPOSED STORM DRAIN |
| ----- | METAL FENCE |
| ----- | WOOD FENCE |
| ----- | SANITARY SEWER LINE |
| ----- | WATER LINE |
| ----- | SOIL TYPE DIVIDE |
| ----- | TIME OF CONCENTRATION |
| ----- | PERFO. EASEMENT |

OWNER & APPLICANT:
CHERRY HILL CAMPCITY INC
9530 ROSEHILL AVENUE
COLLEGE PARK, MD 20740
ATTN: MIKE GUREVICH
PHONE: 202-438-0128

ENGINEER:
O'CONNELL & LAWRENCE, INC.
17904 GEORGIA AVENUE, SUITE 302
OLNEY, MARYLAND 20832
CONTACT: DOUGLAS G. TILLEY
PHONE: (301) 924-4570

LANDSCAPE ARCHITECT:

THE LAND PLANNING & DESIGN GROUP, INC.
5300 WESTVIEW DRIVE, SUITE 103
FREDERICK, MARYLAND 21703

CONTACT: JAMES L. BAISH
PHONE: (301) 695-6172

M-NCPPC Prince George's Planning Department Environmental Planning Section APPROVAL TREE CONSERVATION PLAN TCP11/154/90-01			DESIGN BY:	RAS								
			DRAWN BY:	RAS								
			CHECKED BY:	JLB								
			DATE:	06/08/2011								
<table border="1" style="width: 100%;"> <thead> <tr> <th style="width: 50%;">Staff Signature</th> <th style="width: 50%;">Date</th> </tr> </thead> <tbody> <tr> <td>Initial Approval</td> <td>Jim Stasz</td> </tr> <tr> <td>01 revision</td> <td>Z.O. 4-2010</td> </tr> <tr> <td>02 revision</td> <td><i>Deann K. Rosen</i></td> </tr> </tbody> </table>			Staff Signature	Date	Initial Approval	Jim Stasz	01 revision	Z.O. 4-2010	02 revision	<i>Deann K. Rosen</i>	SCALE:	1" = 40'
			Staff Signature	Date								
Initial Approval	Jim Stasz											
01 revision	Z.O. 4-2010											
02 revision	<i>Deann K. Rosen</i>											
<table border="1" style="width: 100%;"> <thead> <tr> <th style="width: 50%;">Staff Signature</th> <th style="width: 50%;">Date</th> </tr> </thead> <tbody> <tr> <td>Initial Approval</td> <td>8/30/90</td> </tr> <tr> <td>01 revision</td> <td>10/18/10</td> </tr> <tr> <td>02 revision</td> <td>10/11/11</td> </tr> </tbody> </table>			Staff Signature	Date	Initial Approval	8/30/90	01 revision	10/18/10	02 revision	10/11/11	PROJECT/FILE NO.	005-034
			Staff Signature	Date								
Initial Approval	8/30/90											
01 revision	10/18/10											
02 revision	10/11/11											
			SHEET NO.	7 of 8								

