


**WOODLAND CONSERVATION WORKSHEET FOR
PRINCE GEORGE'S COUNTY**

Woodland Conservation Worksheet for Prince George's County				
Zone:	C-M	R-A		
Gross Tract:	2.38	7.79		
Floodplain:	0.08	0.74		
Previously Dedicated Land:	0.00			
Net Tract (NTA):	2.30	7.06	0.00	
*Include acreage in the corresponding columns for each zone.				
Property Description or Subdivision Name:	3511 Drain Hwy - Amoco			
Is this site subject to the 1989 Ordinance?	N			
Relocation Requirement Reduction Questions:	N			
Is this one (1) single family lot? (y,n)	Y			
Are there prior TCP approvals which include a combination of lot and/or other lots. (y,n)	N			
Is this a Mitigation Bank	N			
Break-even Point (preservation) =	4.39	acres		
Clearing permitted w/o relocation=	2.10	acres		
Woodland Conservation Calculations:	Net Tract (acres)	Floodplain (acres)	Off-site Impacts (acres)	
Existing Woodland	6.49	0.82		
Woodland Conservation Threshold (NTA) =	41.39%	3.87		
Smaller of a or b		3.87		
Woodland above WCT		2.62		
Woodland cleared		2.15	0.00	0.19
Smaller of d or e		2.15		
Clearing above WCT (0.25 : 1) replacement requirement		0.54		
Clearing below WCT (2:1 replacement requirement)		0.00		
Afforestation Threshold (AFT) =	18.77%	0.00		
Off-site Mitigation being provided on this property		0.00		
Woodland Conservation Required		4.60		
Woodland Conservation Provided:	(acres)			
Woodland Preservation		3.50		
Afforestation / Reforestation		0.00		
Area approved for fee-in-lieu		0.00		
Credits for Off-site Mitigation on another property		1.10		
Off-site Mitigation being provided on this property		0.00		\$0.00
Total Woodland Conservation Provided		4.60		
Area of woodland not cleared	4.34	acres		
Woodland retained not part of requirements:	0.64	acres		

SPECIMEN TREES				
NUMBER	NAME	CALIPER	CONDITION	DISPOSITION
1	TULIP POPLAR	32"	FAIR	TSR
2	TULIP POPLAR	36"	FAIR	TO REPAIR
3	RED MAPLE	36"	POOR	TO REPAIR
4	RED MAPLE	36"	POOR	TO REPAIR
5	TULIP POPLAR	47"	FAIR	TSR
6	TULIP POPLAR	31"	GOOD	TO REPAIR
7	WHITE OAK	32"	GOOD	TO REPAIR
8	SHEET GUM	30"	GOOD-FAIR	TO REPAIR
9	TULIP POPLAR	36"	GOOD-FAIR	TO REPAIR
10	TULIP POPLAR	36"	FAIR	TO REPAIR
11	TULIP POPLAR	36"	FAIR-GOOD	TO REPAIR
12	TULIP POPLAR	36"	GOOD-FAIR	TO REPAIR

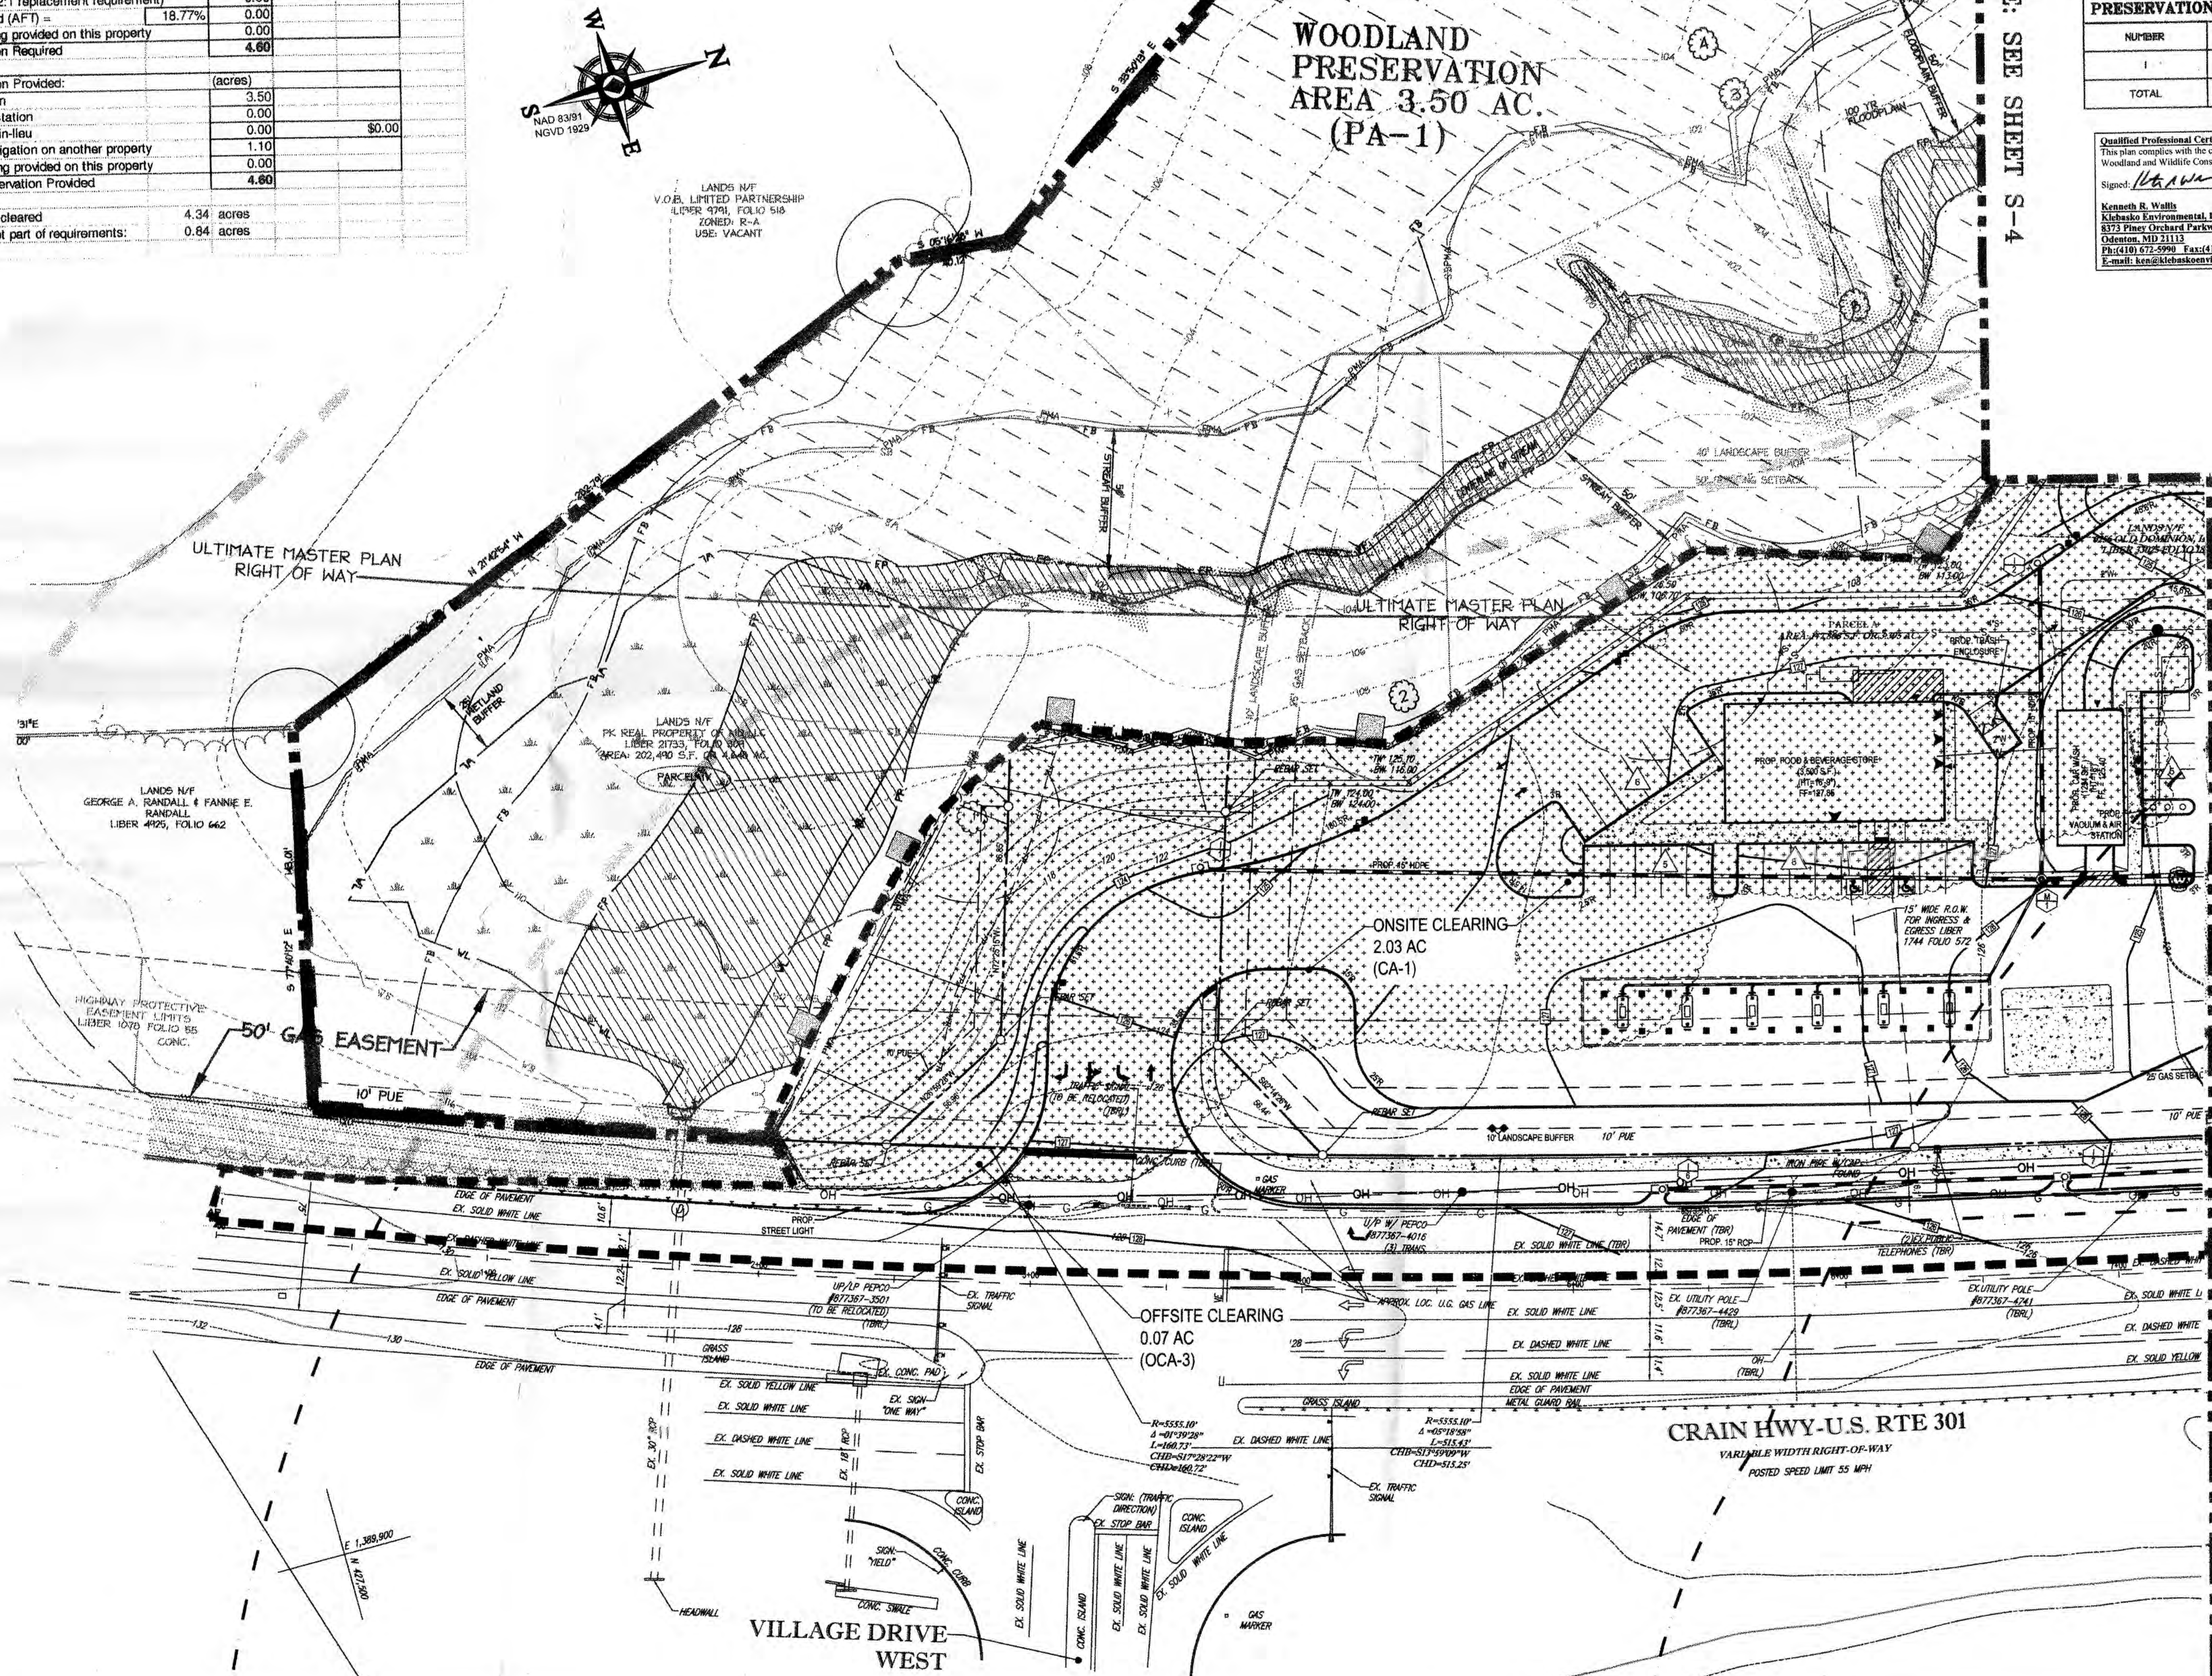

CLEARING AREAS (CA)	
NUMBER	AREA (AC)
1	2.03
2	0.01
3	0.11
TOTAL	2.15

OFFSITE CLEARING (OCA)	
NUMBER	AREA (AC)
1	0.04
2	0.06
3	0.07
TOTAL	0.19





PRESERVATION AREAS (PA)	
NUMBER	AREA (AC)
1	3.50
TOTAL	3.50

Qualified Professional Certification
This plan complies with the current requirements of Subtitle 25 and the
Woodland and Wildlife Conservation Technical Manual.

Signed: Kenneth R. Wallis Date: 1-31-15

Kenneth R. Wallis
Kichasko Environmental, I.L.C.
8373 Piney Orchard Parkway, Suite 207
Odenton, MD 21113
Ph: (410) 672-5990 Fax: (410) 672-5993
E-mail: ken@kichaskoenvironmental.com

M-NCPPC Prince George's County Planning Department Environmental Planning Section		
APPROVAL		
TREE CONSERVATION PLAN		
<u>TCP-II / 156 / 06</u>		
	Approved by	Date
	KIF	02/02/07
01	KIF	03/05/07
02	KJFinch	07/15/09
03	<i>KJFinch</i>	<i>2/9/13</i>
04		
05		
06		

    - | LEGEND | |
|---|--|
|  | EXISTING INTER CONTOUR |
|  | EXISTING INDEX CONTOUR |
|  | EXISTING WOODS LINE |
|  | PIA |
|  | UTILITY POLE |
|  | EXISTING 100 YR. FLOODPLAIN |
|  | EXISTING WETLAND |
|  | 26' WETLAND BUFFER |
|  | EXISTING STREAM |
|  | PERMANENT TREE PROTECTION FENCING (SEE DETAIL ON SHEET 2) |
|  | DITCH (NOT COUNTY REGULATED) |
|  | LIMIT OF DISTURBANCE |
|  | LIMIT OF DISTURBANCE |
|  | ZONING |
|  | PROPOSED UTILITY EASEMENT (BY OTHERS) |
|  | LIMIT OF SPECIAL EXCEPTION |
|  | PROPOSED RETAINING WALL |
|  | WETLANDS |
|  | SPECIMEN TREE |
|  | WOODLAND PRESERVATION AREA |
|  | WOODLAND CLEARED |
|  | 100 YEAR FLOODPLAIN PER FFS 200527 |
|  | EXISTING STORM SEWER |
|  | PROPOSED STORM SEWER |
|  | PROPOSED STORM DRAIN |
|  | SPECIMEN TREE CRITICAL ROOT ZONE (1" RAD. PER 1" DIA.) |
|  | EXISTING STORM DRAIN |
|  | PERMANENT FOREST CONSERVATION SHAGHAGE (SEE DETAIL ON SHEET 3) |
|  | ULTIMATE MASTER |

TYPE II TREE CONSERVATION PLAN NOTES

1. CUTTING OR CLEARING OF WOODLAND NOT IN CONFORMANCE WITH THIS PLAN OR WITHOUT THE EXPRESSED WRITTEN CONSENT OF THE PLANNING DIRECTOR OR DESIGNEE SHALL BE SUBJECT TO A \$450 PER ACRE FINE. SORE FOR THE REMOVAL OF THE REPLACEMENT OF THE DISTURBED WOODLANDS AND OTHER REQUIREMENTS THAT MAY BE REQUIRED DUE TO THE 1, 2, OR 4 REPLACEMENT REQUIREMENTS ASSOCIATED WITH THE CLEARING OF WOODLANDS.
2. THE DEPARTMENT OF ENVIRONMENTAL RESOURCES (DER) SHALL BE CONTACTED PRIOR TO ANY ACTION TAKEN ON THIS SITE TO ADDRESS THE IMPLEMENTATION OF WOODLAND CONSERVATION MEASURES SHOWN ON THIS PLAN.
3. THE APPROXIMATE LOCATION OF THE ULTIMATE RIGHT OF WAY FOR US 301 IS 190 FEET WEST OF THE EXISTING RIGHT OF WAY LINE, AND IS SHOWN FOR INFORMATIONAL PURPOSES ONLY.

M-NCPPC APPROVALS			
PROJECT NAME: BP Amesco			
PROJECT NUMBER: D5P-07075			
For Completion of Approval on Site Plan Cover Sheet or Approval Sheet Reviewers Listed Below Apply to This Sheet			
Approval or Revision #	Approval Date	Reviewer's Initials	Certification Date
02	1/29/09	JS	2/20/09
	2/8/13	EP5	2/11/13

DSP - 07075-2

APPROVED PLAN


3511 CRAIN HIGHWAY
TREE CONSERVATION PLAN - TYPE II
Marlboro Election District No. 3
Prince George's County, Maryland.

SCALE: 1" = 30'

DATE: JULY 2009

DESIGN:	KEH
DRAWN:	TRH
CHECKED:	TRH
PROJECT:	052301.0

SHEET No. 1 of 3

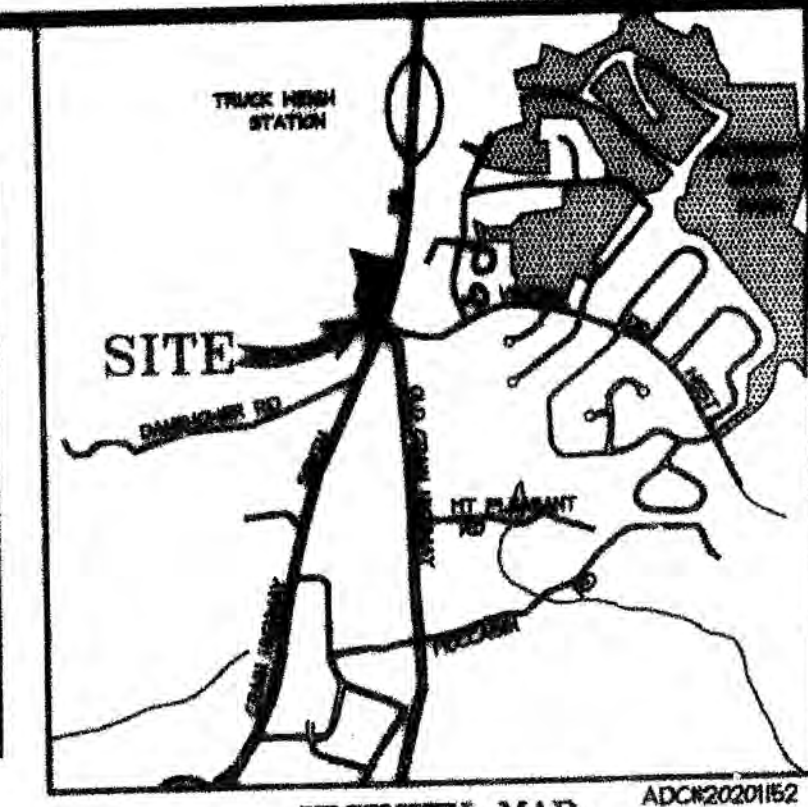

BOHLER ENGINEERING
16000 SCIENCE DRIVE, SUITE 104
BOWIE, MARYLAND 20715
Phone: (301) 800-4500
Fax: (301) 800-4501
www.bohlerengineering.com

LEGEND

- EXISTING INTER CONTOUR
- EXISTING INDEX CONTOUR
- EXISTING WOODS LINE
- FWA
- UTILITY POLE
- EXISTING 100 YR. FLOODPLAIN
- EXISTING WETLAND
- 26' WETLAND BUFFER
- EXISTING STREAM
- PERMANENT TREE PROTECTION FENCING (SEE DETAIL ON SHEET 2)
- DITCH (NOT COUNTY REGULATED)
- LIMIT OF DISTURBANCE
- LIMIT OF DISTURBANCE
- ZONING
- PROPOSED UTILITY EASEMENT (BY OTHERS)
- LIMIT OF SPECIAL EXCEPTION
- PROPOSED RETAINING WALL
- WETLANDS
- SPECIMEN TREE
- WOODLAND PRESERVATION AREA
- WOODLAND CLEARED
- 100 YEAR FLOODPLAIN PER FWS 2002/2
- EXISTING STORM SEWER
- PROPOSED STORM SEWER
- PROPOSED STORM DRAIN
- SPECIMEN TREE CRITICAL ROOT ZONE (1" RAD. PER 1" DIA.)
- EXISTING STORM DRAIN
- PERMANENT FOREST CONSERVATION SIGNAGE (SEE DETAIL ON SHEET 3)
- ULTIMATE MASTER PLAN RIGHT OF WAY


MNCPPC		
Prince George's County Planning Department		
Environmental Planning Section		
APPROVAL		
TREE CONSERVATION PLAN		
TCP-II / 156 / 06		
Approved by	Date	
KIF	02/02/07	
KIF	03/05/07	
KIF	07/15/09	
KIF	2/20/13	
KIF	2/20/13	
KIF	2/20/13	
KIF	2/20/13	

MNCPPC APPROVALS		
PROJECT NAME: BP Amoco		
PROJECT NUMBER: DSP-07075		
For Conditions of Approval see Site Plan Cover Sheet or Approval Sheet		
Revisions Listed Below Apply to This Sheet		
Approval or Revision #	Approval Date	Revision's Initials
01	1-29-09	JS
02	2/8/13	EPS
03		
04		
05		
06		

DSP 07075

APPROVED PLAN

Qualified Professional Certification
This plan complies with the current requirements of Subtitle 25 and the
Woodland and Wildlife Conservation Technical Manual.
Signed: *[Signature]* Date: 1-31-13
Kenneth R. Wallis
Kibben Environmental, LLC
8773 Pine Orchard Parkway, Suite 207
Owens, MD 21113
Ph: (410) 672-2999 Fax: (410) 672-6993
E-mail: kenneth@kibbenenvironmental.com

 

REVISIONS		
DATE	BY	REVISIONS
4/20/12	RMS	REVISE SITE LAYOUT, CONSULTANT AND APPLICANT COMMENTS

APPLICANT/OWNER
PETROLEUM MARKETING GROUP, INC.
WOODBORO, VIRGINIA 22182
FAX: (703) 444-5555
ATTN: JAMES W. JOSELEY

3511 CRAN HIGHWAY
TREE CONSERVATION PLAN - TYPE II
Marlboro Election District No. 3
Prince George's County, Maryland.

SCALE: 1" = 30'

DATE: JULY 2009

DESIGN: KEH
DRAWN: TRH
CHECKED: TRH
PROJECT: 052301.00

SHEET No.
2 of 3

MDD-362

REMOVAL OF HAZARDOUS TREES OR LIMBS by developers or builders

1. THE DEVELOPER AND/OR BUILDER IS RESPONSIBLE FOR THE COMPLETE PRESERVATION OF ALL FORESTED AREAS SHOWN ON THE APPROVED PLAN TO REMAIN UNDISTURBED. ONLY TREES OR PARTS THEREOF DESIGNATED BY THE DEPARTMENT OF ENVIRONMENTAL RESOURCES AS DEAD, DYING, OR HAZARDOUS MAY BE REMOVED.

2. CORRECTIVE MEASURES REQUIRING THE REMOVAL OF THE HAZARDOUS TREE OR PORTIONS THEREOF SHALL REQUIRE AUTHORIZATION BY THE BUILDING OR GRADING INSPECTOR IF THERE IS A VALID GRADING OR BUILDING PERMIT FOR THE SUBJECT LOTS OR PARCELS ON WHICH THE TREES ARE LOCATED. ONLY AFTER APPROVAL OF THE APPROPRIATE INSPECTOR MAY THE TREE BE CUT BY CHAINSAW TO NEAR THE EXISTING GROUND LEVEL. THE STUMP MAY NOT BE REMOVED OR COVERED WITH SOIL, MULCH OR OTHER MATERIALS THAT WOULD INHIBIT SPROUTING.

FOREST RETENTION

WOODLAND CONSERVATION AREAS WILL BE DELINEATED WITH HIGH VISIBILITY FENCING AND TEMPORARY SIGNAGE AS SPECIFIED (SEE TREE PROTECTION FENCE AND TEMPORARY SIGNAGE DETAILS) PRIOR TO THE BEGINNING OF ANY CONSTRUCTION ACTIVITIES OCCURRING ADJACENT TO THESE AREAS. FENCING SHALL NOT BE CONSIDERED INSTALLED CORRECTLY UNTIL REVIEWED BY A LANDSCAPE ARCHITECT OR QUALIFIED NATURAL RESOURCE PROFESSIONAL FAMILIAR WITH THE PLAN. ATTACHMENT OF SIGNS TO TREES IS PROHIBITED.

PRECONSTRUCTION MEETING/CONSTRUCTION PERIOD PRACTICES

1. THE DEPARTMENT OF ENVIRONMENTAL RESOURCES (DER) MUST BE CONTACTED PRIOR TO THE START OF ANY WORK ON THE SITE TO ADDRESS IMPLEMENTATION OF TREE CONSERVATION MEASURES SHOWN ON THIS PLAN.

2. ALL APPROPRIATE BONDS WILL BE POSTED WITH THE BUILDING OFFICIAL PRIOR TO THE ISSUANCE OF ANY PERMITS. THESE BONDS WILL BE RETAINED AS SURETY BY THE BUILDING OFFICIAL UNTIL ALL REQUIRED ACTIVITIES HAVE BEEN SATISFIED.

3. THE LOCATION OF ALL TREE PROTECTION DEVICES (TPD) SHOWN ON THIS PLAN SHALL BE FLAGGED OR STAKED IN THE FIELD PRIOR TO THE PRE-CONSTRUCTION MEETING WITH THE SEDIMENT AND EROSION CONTROL INSPECTOR FROM DER. UPON APPROVAL OF THE FLAGGED OR STAKED TPD LOCATIONS BY THE INSPECTOR, INSTALLATION OF THE TPDs MAY BEGIN. TPD INSTALLATION SHALL BE COMPLETED PRIOR TO THE INSTALLATION OF THE INITIAL SEDIMENT CONTROLS. NO CUTTING OR CLEARING OF TREES MAY BEGIN BEFORE FINAL APPROVAL OF TPD INSTALLATION.

4. WOODLAND CONSERVATION-TREE SAVE AREAS SHALL BE POSTED AS SHOWN AT THE SAME TIME AS THE TREE PROTECTIVE DEVICE INSTALLATION. THESE SIGNS SHALL REMAIN IN PLACE.

5. NO GRADING, EXCAVATION, UTILITY PLACEMENT, SEDIMENT AND EROSION CONTROL DEVICES, OR VEHICULAR TRAFFIC WILL OCCUR WITHIN WOODLAND CONSERVATION AREAS.

6. STORAGE OF EQUIPMENT AND MATERIALS SHALL NOT BE PERMITTED IN THE WOODLAND CONSERVATION AREAS.

7. THERE WILL BE NO BURIAL OR DISPOSAL OF DISCARDED MATERIAL ON SITE WITHIN THE WOODLAND CONSERVATION AREAS.

8. THERE WILL BE NO OPEN BURNING WITHIN 100 FEET OF WOODLAND CONSERVATION AREAS.

9. TEMPORARY STRUCTURES INCLUDING, BUT NOT LIMITED TO CONSTRUCTION TRAILERS, SANITARY FACILITIES, ETC. SHALL NOT BE PLACED WITHIN THE WOODLAND CONSERVATION AREAS.

10. EMPLOYEE PARKING SHALL NOT BE PERMITTED IN THE WOODLAND CONSERVATION AREAS.

TYPE II TREE CONSERVATION PLAN NOTES

1. CUTTING OR CLEARING OF WOODLAND NOT IN CONFORMANCE WITH THIS PLAN OR WITHOUT THE EXPRESSED WRITTEN CONSENT OF THE PLANNING DIRECTOR OR DESIGNEE SHALL BE SUBJECT TO A \$1.50 PER SQUARE FOOT MITIGATION FEE, 1:1 REPLACEMENT OF THE DISTURBED WOODLANDS AND OTHER REQUIREMENTS THAT MAY BE REQUIRED DUE TO THE 1:1, 2:1 OR 1:1 REPLACEMENT REQUIREMENTS ASSOCIATED WITH THE CLEARING OF WOODLANDS.

2. THE DEPARTMENT OF ENVIRONMENTAL RESOURCES (DER) SHALL BE CONTACTED PRIOR TO THE START OF ANY WORK ON THE SITE TO ADDRESS IMPLEMENTATION OF WOODLAND CONSERVATION MEASURES SHOWN ON THIS PLAN.

3. PROPERTY OWNERS SHALL BE NOTIFIED BY THE DEVELOPER OR CONTRACTOR OF ANY WOODLAND CONSERVATION AREAS (TREE SAVE AREAS, REFORESTATION AREAS, AFFORESTATION AREAS, OR SELECTIVE CLEARING AREAS) LOCATED ON THEIR LOT OR PARCEL OF LAND AND THE ASSOCIATED FINES FOR UNAUTHORIZED DISTURBANCES TO THESE AREAS. UPON THE SALE OF THE PROPERTY THE OWNER / DEVELOPER OR OWNERS REPRESENTATIVE SHALL NOTIFY THE PURCHASER OF THE PROPERTY OF ANY WOODLAND CONSERVATION AREAS.

4. ALL REQUIRED OFF-SITE MITIGATION SHALL BE IDENTIFIED ON AN APPROVED TCPH FOR THE OFF-SITE LOCATION AND SHALL BE RECORDED AS AN OFF-SITE EASEMENT IN THE LAND RECORDS OF PRINCE GEORGE'S COUNTY (OR OTHER PROTECTION DOCUMENTS AS FOUND ACCEPTABLE BY THE M-NCPPC ENVIRONMENTAL PLANNING SECTION (EPS)) PRIOR TO ISSUANCE OF ANY PERMITS FOR THE SUBJECT PROPERTY.

5. ALL TREE PLANTING FOR WOODLAND REPLACEMENT, REFORESTATION OR AFFORESTATION WILL BE COMPLETED PRIOR TO USE AND OCCUPANCY PERMIT. FAILURE TO ESTABLISH THE WOODLAND REPLACEMENT, REFORESTATION OR AFFORESTATION WITHIN THE PRESCRIBED TIME FRAME WILL RESULT IN THE FORFEITURE OF THE REFORESTATION BOND AND/OR A VIOLATION OF THIS PLAN INCLUDING THE ASSOCIATED \$1.50 PER SQUARE FOOT PENALTY UNLESS A WRITTEN EXTENSION IS APPROVED BY THE DER INSPECTOR.


6. THE DER INSPECTOR SHALL BE NOTIFIED PRIOR TO SOIL PREPARATION OR INITIATION OF ANY TREE PLANTING ON THIS SITE.

7. RESULTS OF SURVIVAL CHECKS FOR ALL TREE PLANTINGS SHALL BE REPORTED TO THE DER INSPECTOR FOR THE SITE AND M-NCPPC, ENVIRONMENTAL PLANNING SECTION.

8. A REFORESTATION BOND IN THE AMOUNT OF \$0.30 PER S.F. WILL BE POSTED PRIOR TO ISSUANCE OF ANY PERMITS FOR AN AREA IMPACTED BY THAT PERMIT OR TO SATISFY OFF-SITE REFORESTATION REQUIREMENTS.


9. PRIOR TO THE ISSUANCE OF ANY PERMITS THE CONTRACTOR RESPONSIBLE FOR SOIL PREPARATION, SITE PREPARATION, TREE PLANTING AND TREE MAINTENANCE MUST BE IDENTIFIED.

NAME TO BE DETERMINED
BUSINESS NAME:
ADDRESS:
PHONE NUMBER:

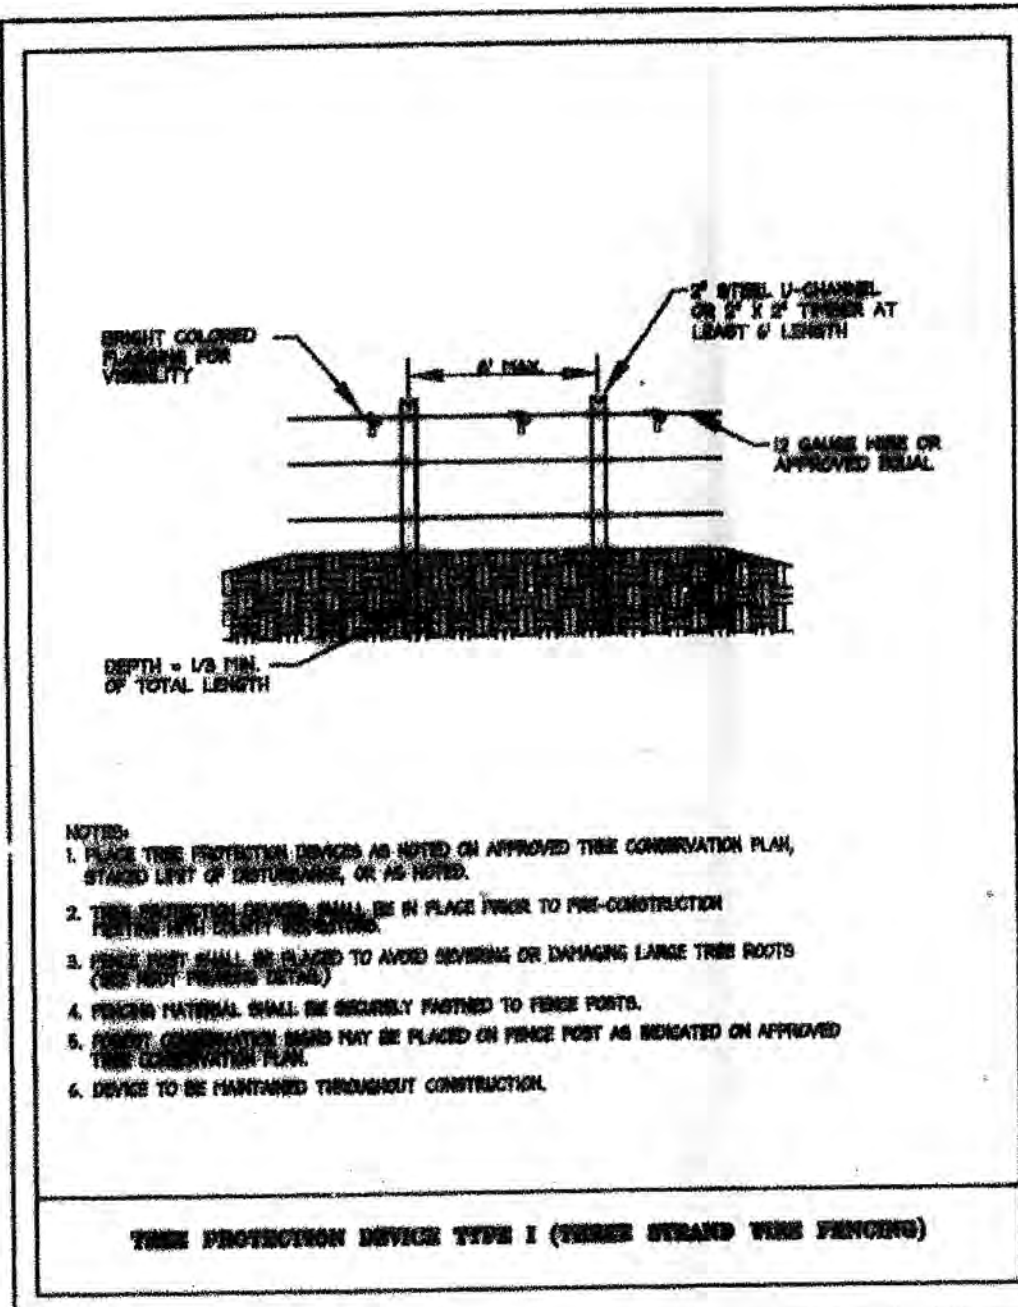


- NOTES:
1. THIS TREE PROTECTION DEVICE IS SHOWN ON APPROVED TREE CONSERVATION PLAN.
 2. THIS DEVICE SHALL BE INSTALLED PRIOR TO ANY CONSTRUCTION.
 3. THIS DEVICE SHALL BE DESIGNED TO AVOID SEVERING OR DAMAGING LARGE TREE ROOTS (SEE NOTE 4).
 4. PROTECTIVE MATERIAL SHALL BE SECURELY FASTENED TO FENCE POSTS.
 5. THIS DEVICE SHALL NOT BE PLACED ON FENCE POSTS AS INDICATED ON APPROVED TREE CONSERVATION PLAN.
 6. DEVICES TO BE MAINTAINED THROUGHOUT CONSTRUCTION.

TREE PROTECTION DEVICE TYPE I (FENCE STRAND WITH PINCH)

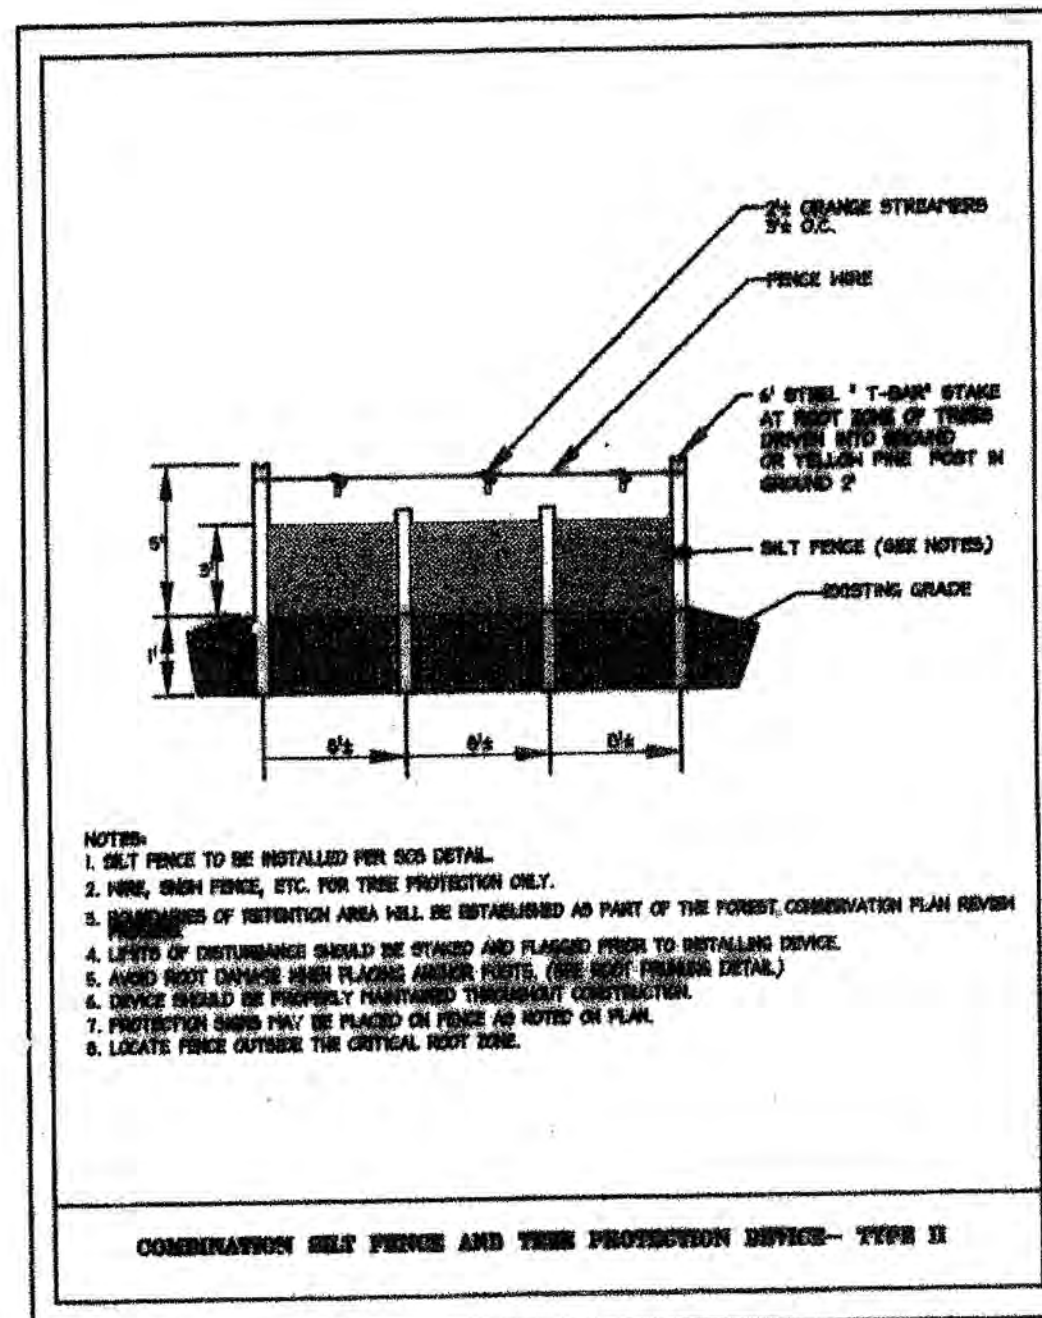

- NOTES:
1. SELF-FENCE TO BE INSTALLED PER DER DETAIL.
 2. FENCE, BURN FENCE, ETC. FOR TREE PROTECTION ONLY.
 3. BURN FENCE OR OTHER FENCE SHALL BE INSTALLED AS PART OF THE FOREST CONSERVATION PLAN REVIEW.
 4. LOTS OF DISTURBANCES SHOULD BE STAKED AND FLAGGED PRIOR TO INSTALLING DEVICE.
 5. AVOID POST DAMAGE WHEN PLACING ANCHOR BOLTS (SEE NOTE 6).
 6. DEVICES SHOULD BE PROPERLY MAINTAINED THROUGHOUT CONSTRUCTION.
 7. PROTECTION DEVICES MAY BE PLACED ON FENCE AS NOTED ON PLAN.
 8. LOCATE FENCE OUTSIDE THE CRITICAL ROOT ZONE.

CONSERVATION SELF-FENCE AND TREE PROTECTION DEVICE - TYPE II

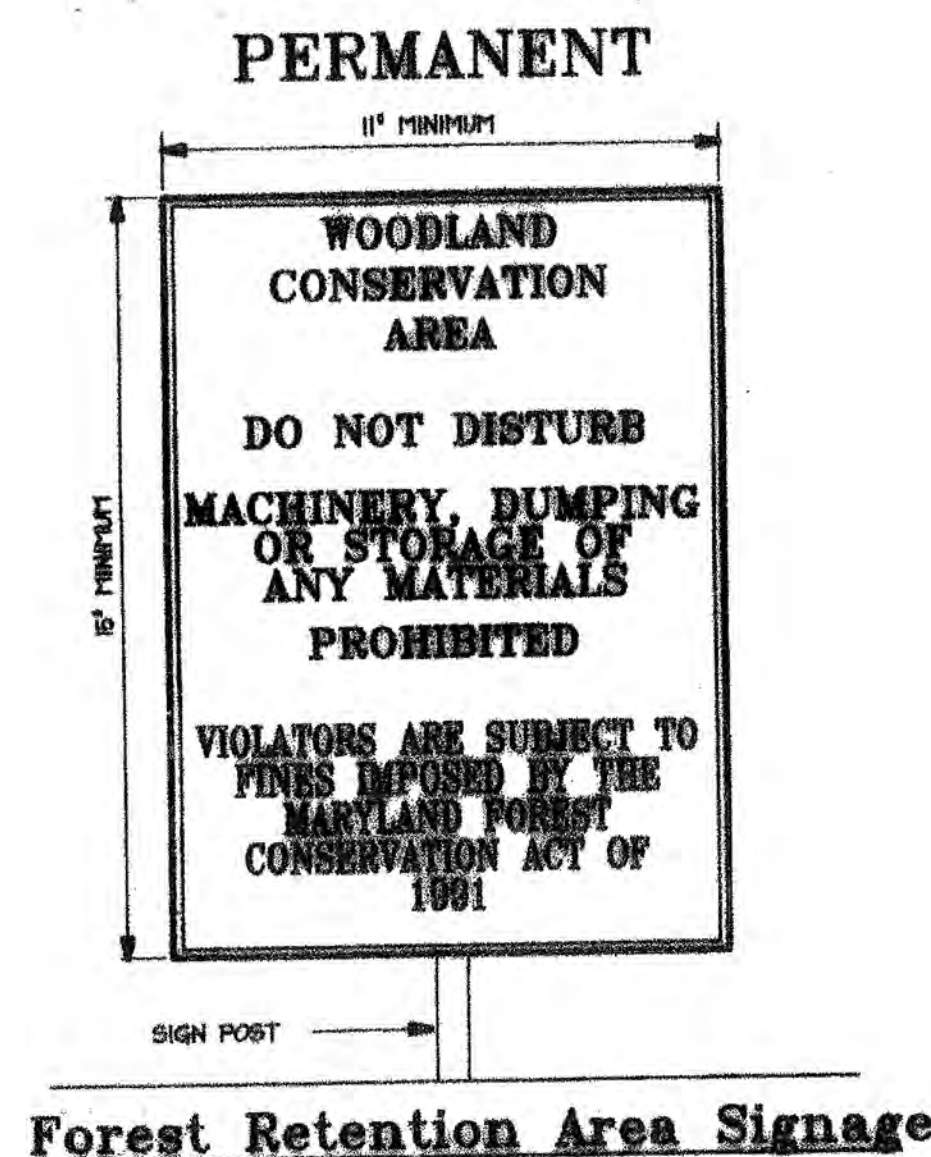

Forest Retention Area Signage
Not To Scale

- NOTES:
1. BOTTOM OF SIGNS TO BE 5'-0" ABOVE FINISHED GRADE OR ATTACHED TO THE PERMANENT TREE PROTECTION FENCE WITH SCREENS.
 2. SIGN TO BE ATTACHED TO A 2" (MIN.) STEEL U-CHANNEL POST OR AT LEAST 3"x8" TIMBER WITH A MINIMUM 6' IN LENGTH. THE POST SHALL BE SUNK INTO THE GROUND TO A DEPTH OF AT LEAST 1/3 ITS LENGTH.
 3. SIGNS TO BE PLACED APPROXIMATELY 60' APART. SITE CONDITIONS AFFECTING VISIBILITY MAY WARRANT PLACING SIGNS CLOSER OR FURTHER APART.
 4. ATTACHMENT OF SIGNS TO TREES IS PROHIBITED.

TREE PROTECTION DEVICES

THE TPD SHALL BE PLACED AS INDICATED AT THE BEGINNING OF THE SITE DEVELOPMENT PROCESS. SIGNAGE SHALL BE PLACED ON THE FENCE POSTS TO INDICATE A FOREST RETENTION AREA. THESE FENCES AND SIGNS SHALL REMAIN IN PLACE IN ACCORDANCE WITH THE MANAGEMENT PLAN INCLUDED ON THIS PLAN OR UNTIL APPROVAL IS GIVEN BY THE PG COUNTY ENVIRONMENTAL PLANNING SECTION TO REMOVE THEM.

M-NCPPC	
Prince George's County Planning Department Environmental Planning Section	
APPROVAL	
TREE CONSERVATION PLAN	
TCPH / 156 / 06	
Approved by	Date
KIF	02/02/07
01 KIF	03/05/07
02 KIF	07/15/09
03 V.Finch	2/08/13
04	
05	

Qualified Professional Certification
This plan complies with the current requirements of Subtitle 23 and the Woodland and Wildlife Conservation Technical Manual.
Signed: *Kenneth N. Wallis* Date: 1-31-13
Kenneth N. Wallis
Kibbe Environmental, LLC
8373 Pine Orchard Parkway, Suite 207
Odenton, MD 21113
P: (410) 672-5999 F: (410) 672-5993
E: kwallis@kibbeenvironmental.com

M-NCPPC APPROVALS			
PROJECT NAME: <i>BP Anoco</i>			
PROJECT NUMBER: <i>DSP-07075</i>			
For Conditions of Approval see Site Plan Cover Sheet or Approval Sheet Revisions Listed Below Apply to This Sheet			
Approval or Revision #	Approval Date	Reviewer's Initials	Certification Date
<i>02</i>	<i>1-29-09</i> <i>2/8/13</i>	<i>JS</i> <i>EPS</i>	<i>7-20-09</i> <i>2/11/13</i>
<i>APPROVED</i>			

APPROVED PLAN

DSP 07075-2

3511 CRAIN HIGHWAY
TREE CONSERVATION PLAN - TYPE II DETAILS
Marlboro Election District No. 3
Prince George's County, Maryland.

SCALE: 1" = 50'

DATE: JULY 2009

DESIGN: KEH
DRAWN: TRH
CHECKED: TRH
PROJECT: 052301.00

SHEET No.
3 of 3

BOHLER ENGINEERING
10800 SCIENCE DRIVE, SUITE 104
BOWIE, MARYLAND 20715
Phone: (301) 886-4500
Fax: (301) 886-4501
www.BohlerEngineering.com

REVISIONS

DATE BY

APPLICANT/OWNER
PETROLEUM MARKETING GROUP, INC.
WOODBORO ELECTION DISTRICT NO. 3
WOODBORO, MARYLAND 20712
FAX: (301) 886-4501
ATTN: ROBERT ADRIEN