


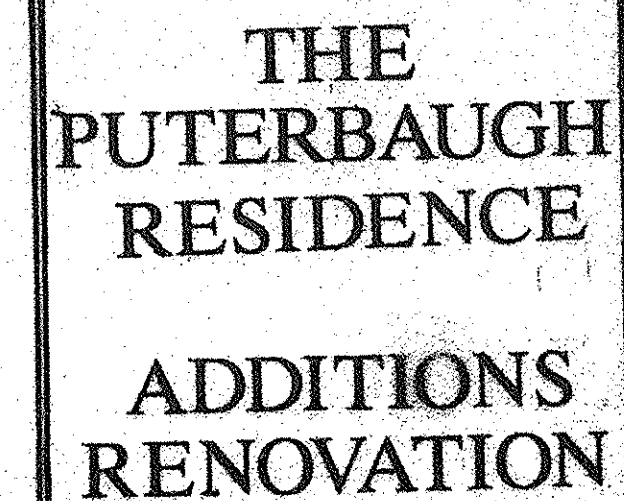



P.O. BOX 506
ACCOKEEK, MARYLAND
301-283-2801

DATE
2 OCT 91



SHEET

American Farmland

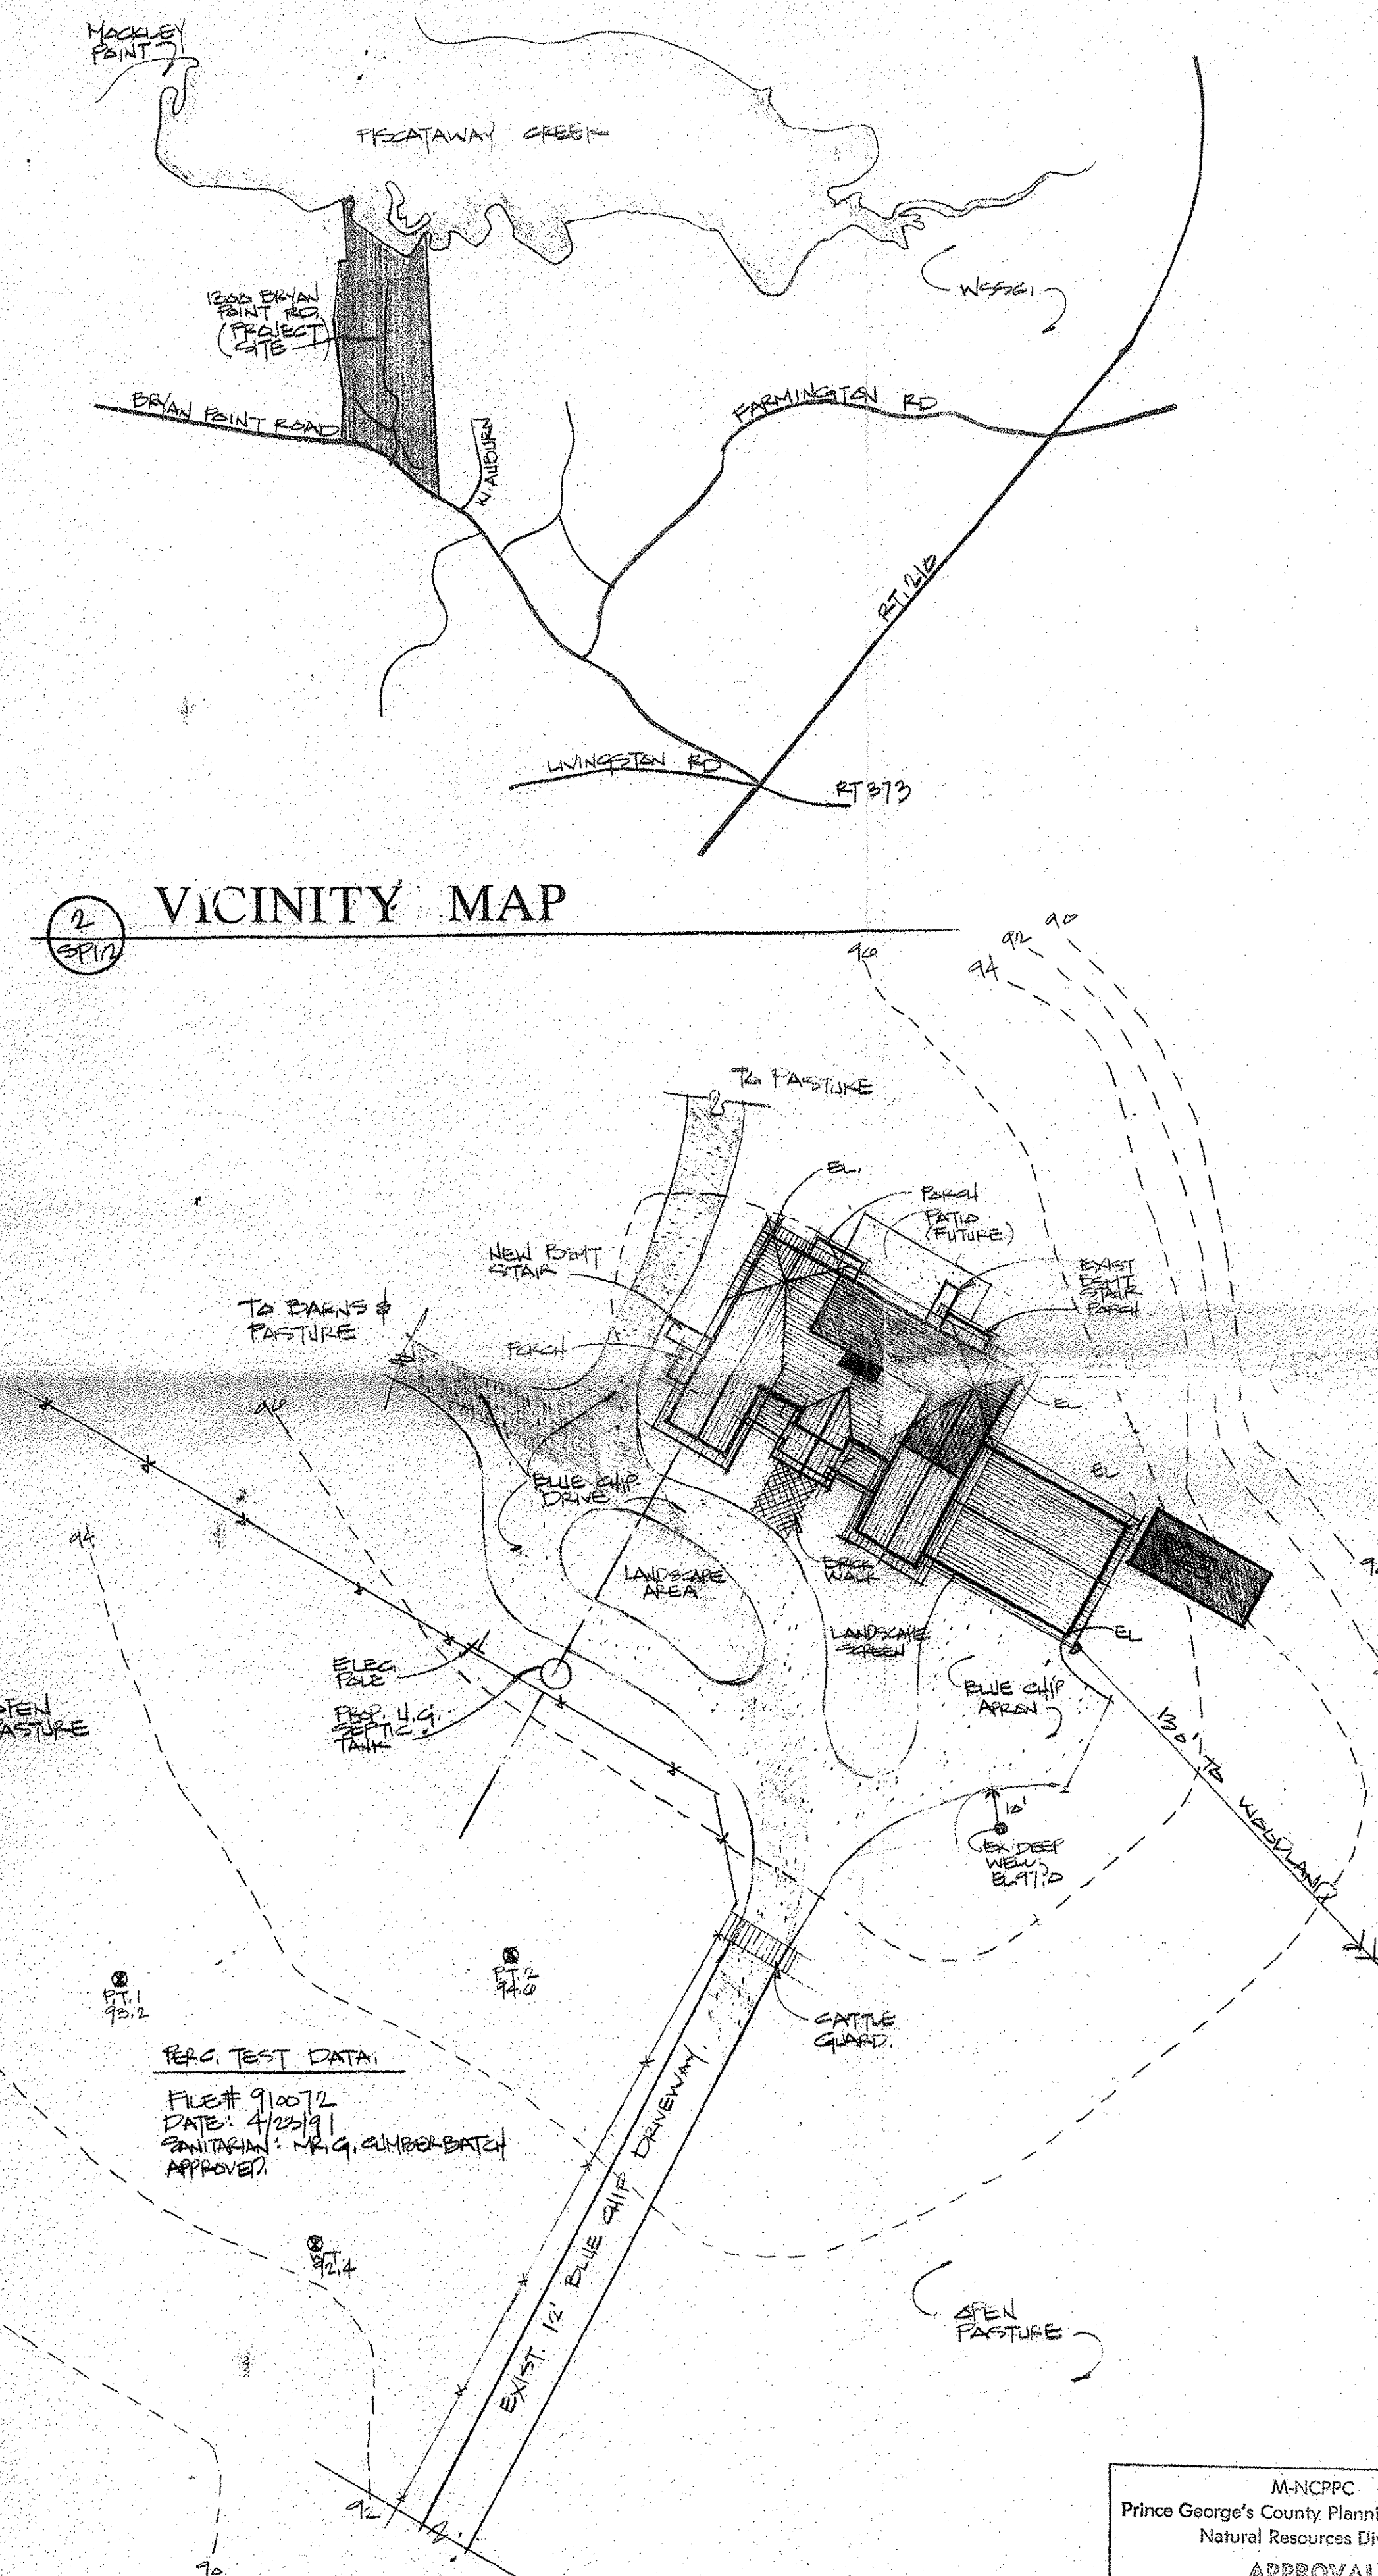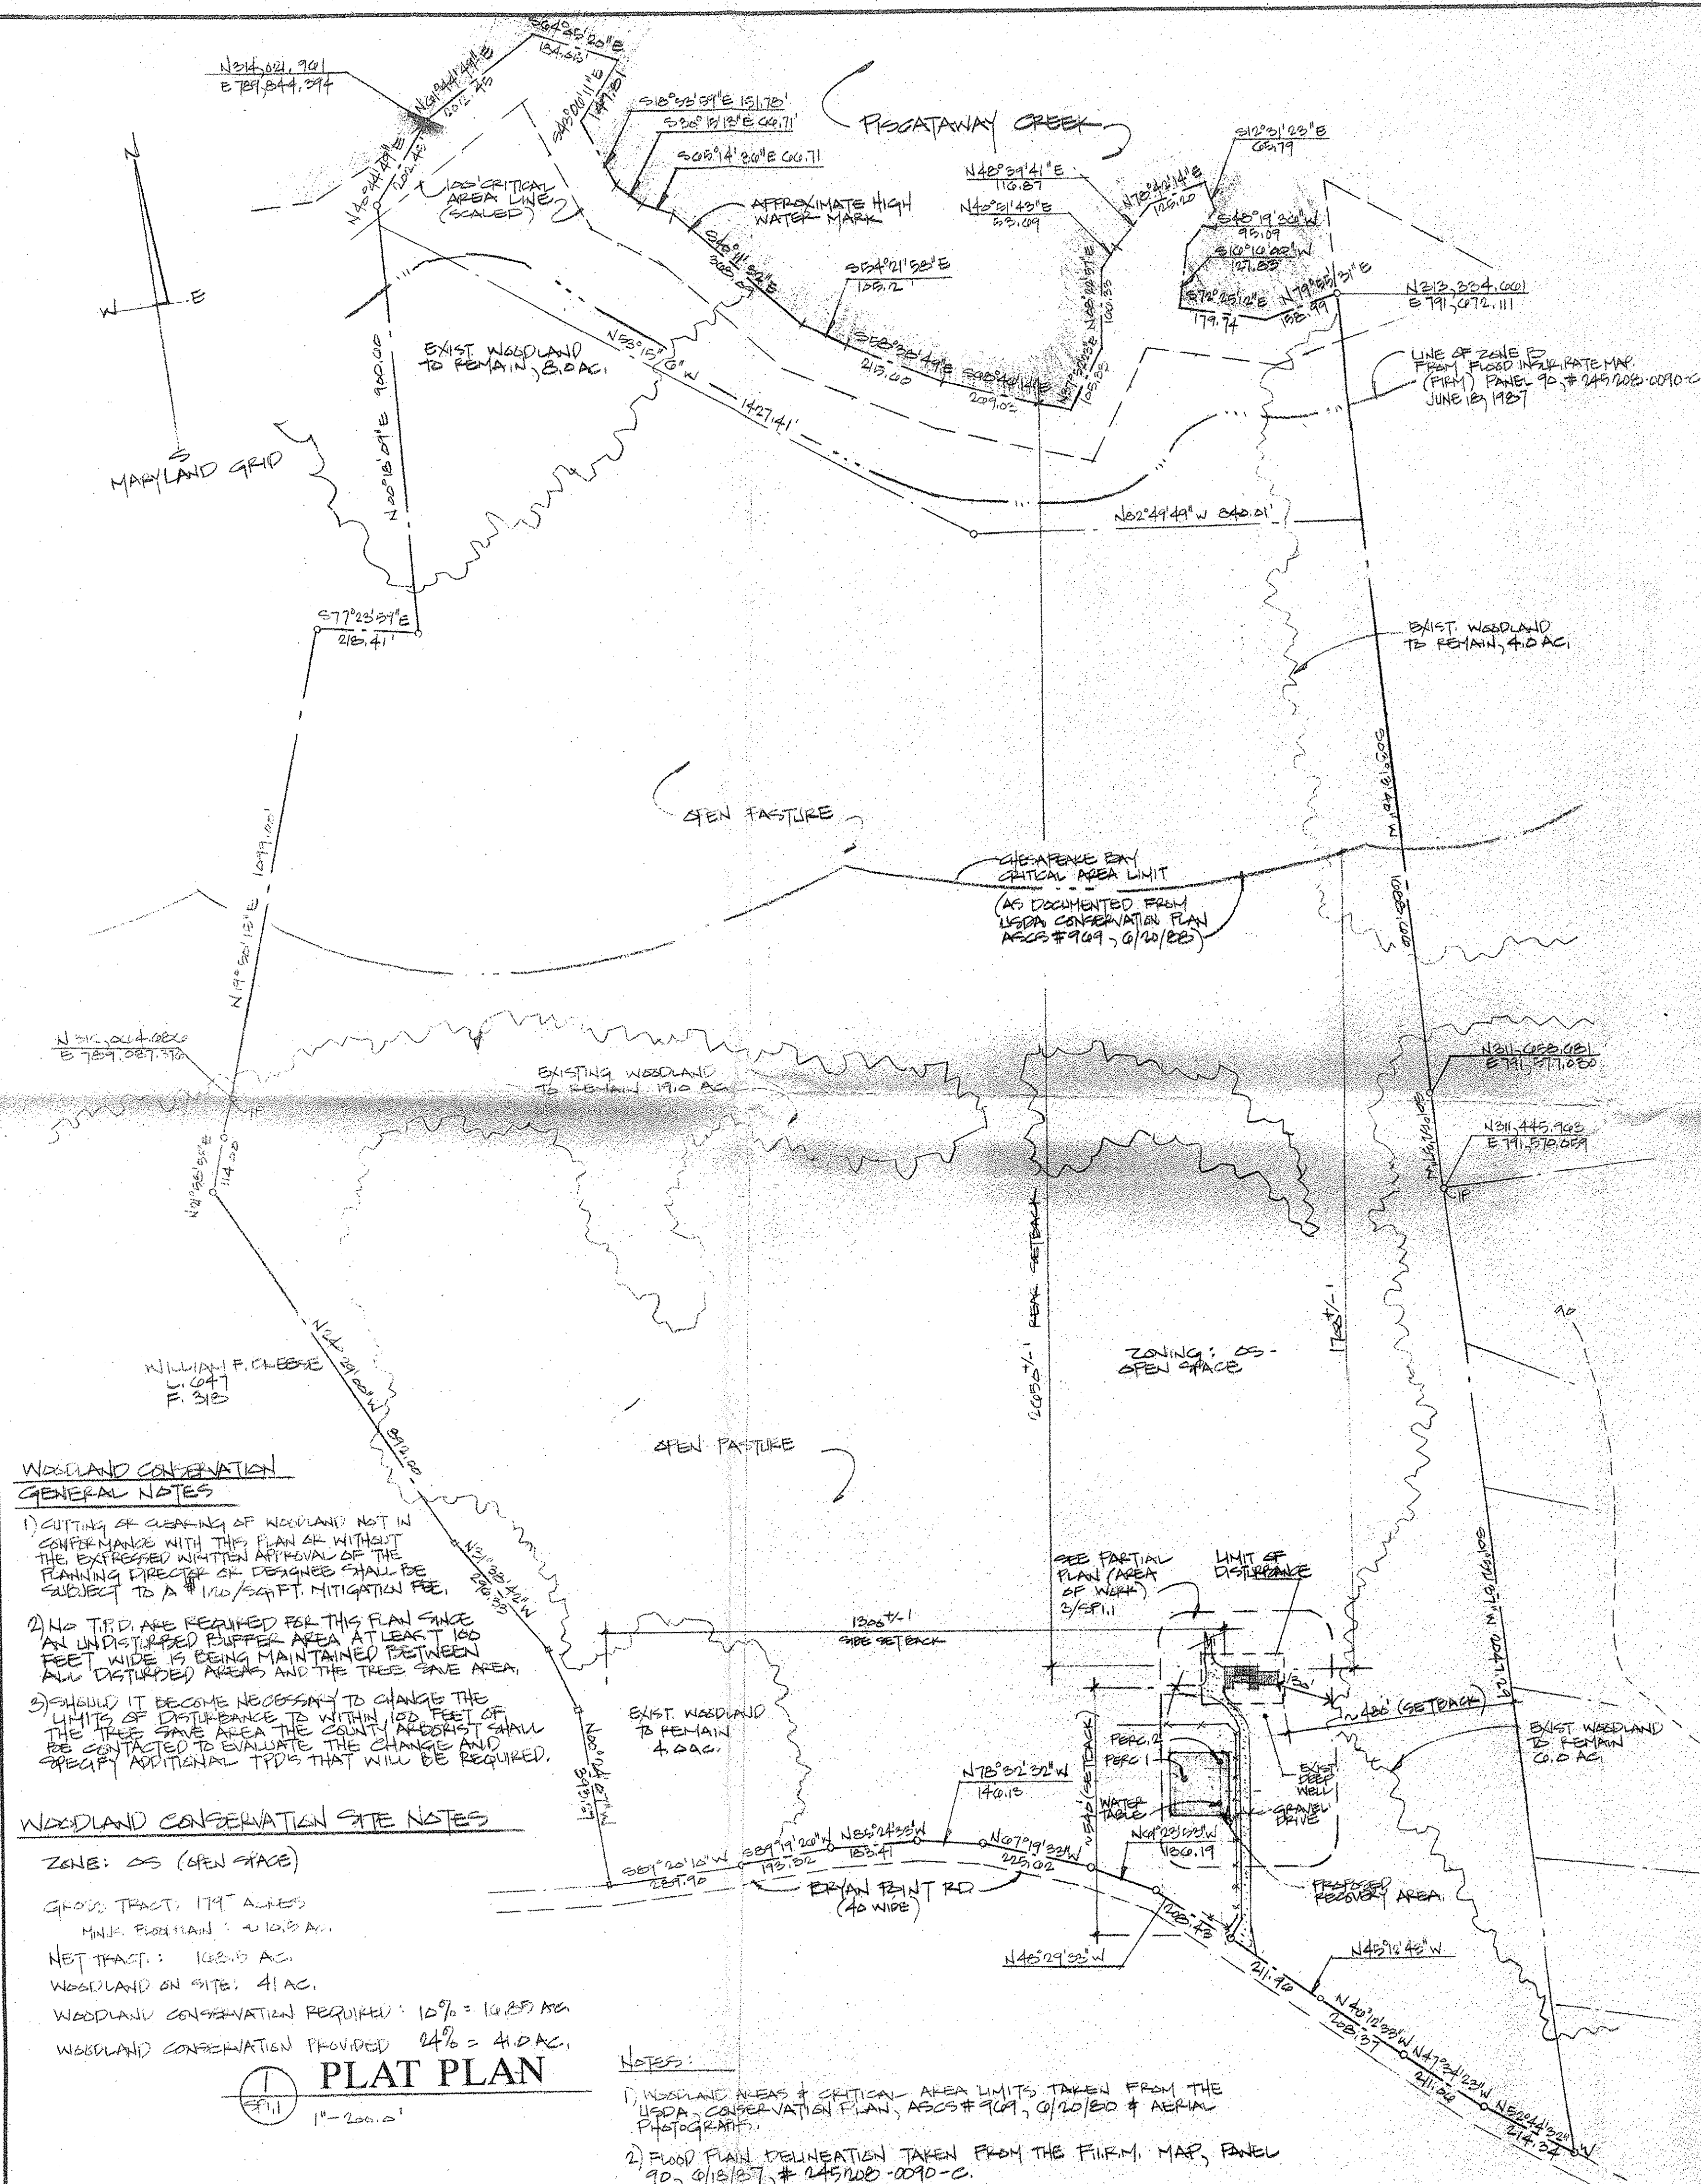

DEVELOPMENT PLAN

SCALE: 1" = 30'-0"

EXIST. STRUCTURES
SEE SI FOR SEDIMENT/EROSION CONTROL
DRIVEWAY GRADING & SEPTIC SYSTEM
DESIGN.

M-NCPPC
Prince George's County Planning Department
Natural Resources Division
APPROVAL
TREE CONSERVATION PLAN
TCP- II/190/91
JL Stagg 8 Oct 91
BY DATE
Noted to be reviewed