


ITEM: 5


CASE: CNU-4012-2015

STRATHCONA APARTMENTS


GENERAL LOCATION MAP

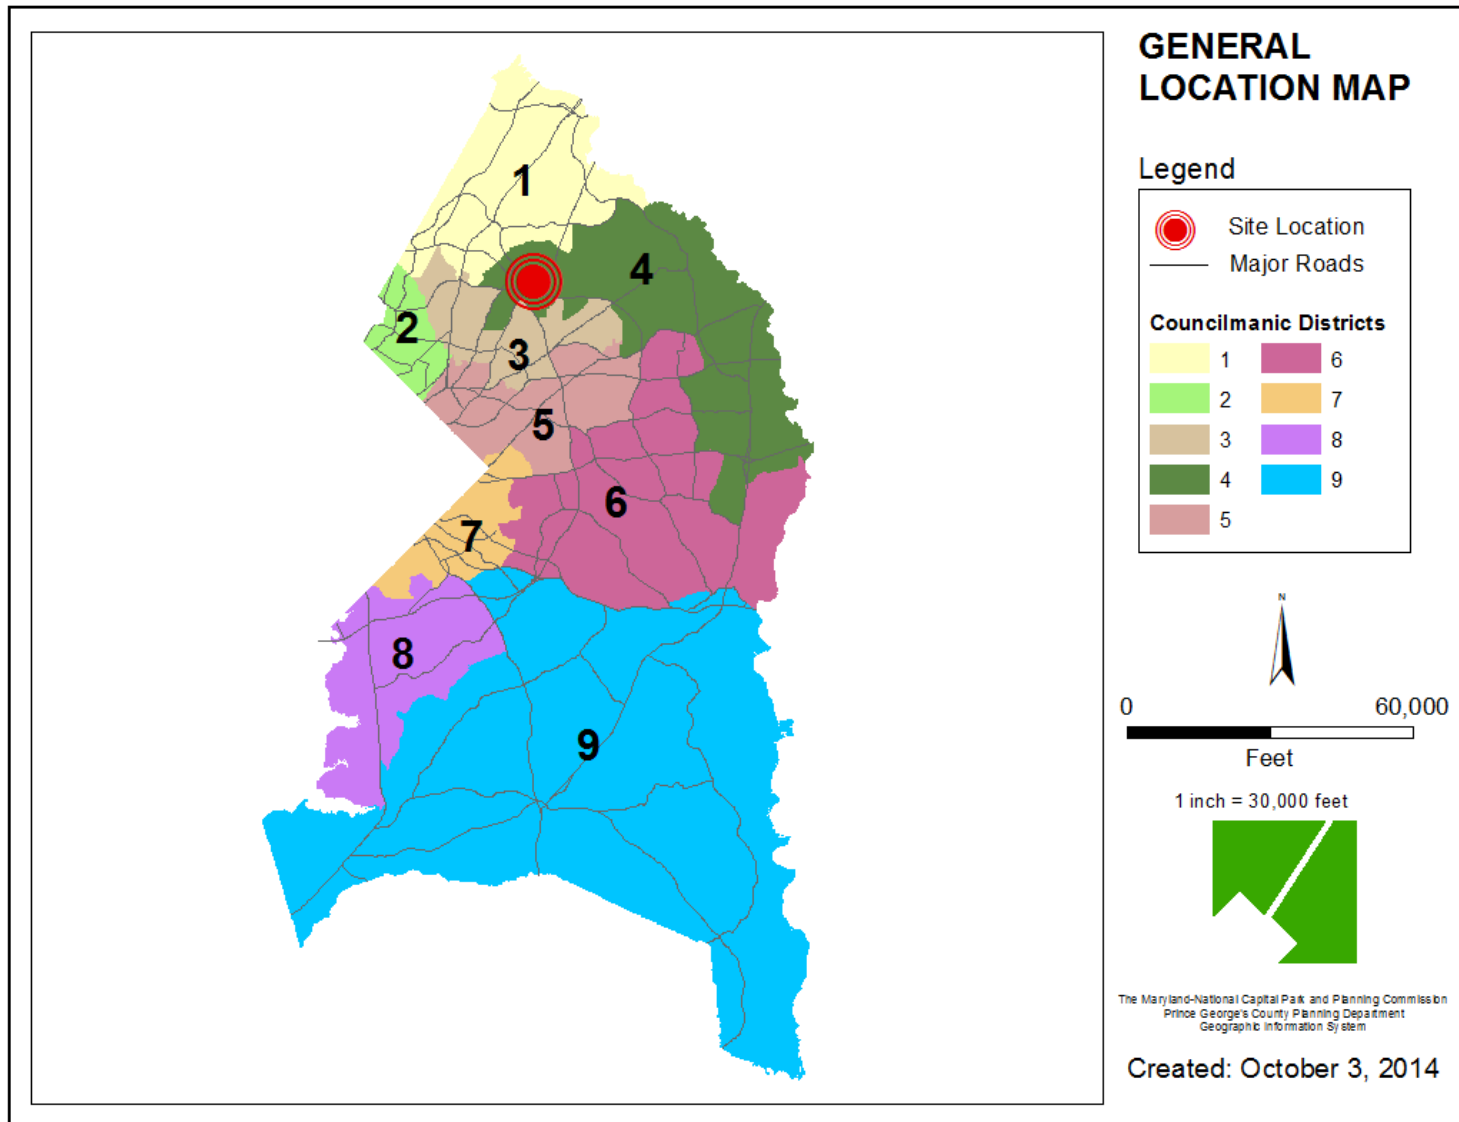


SITE VICINITY

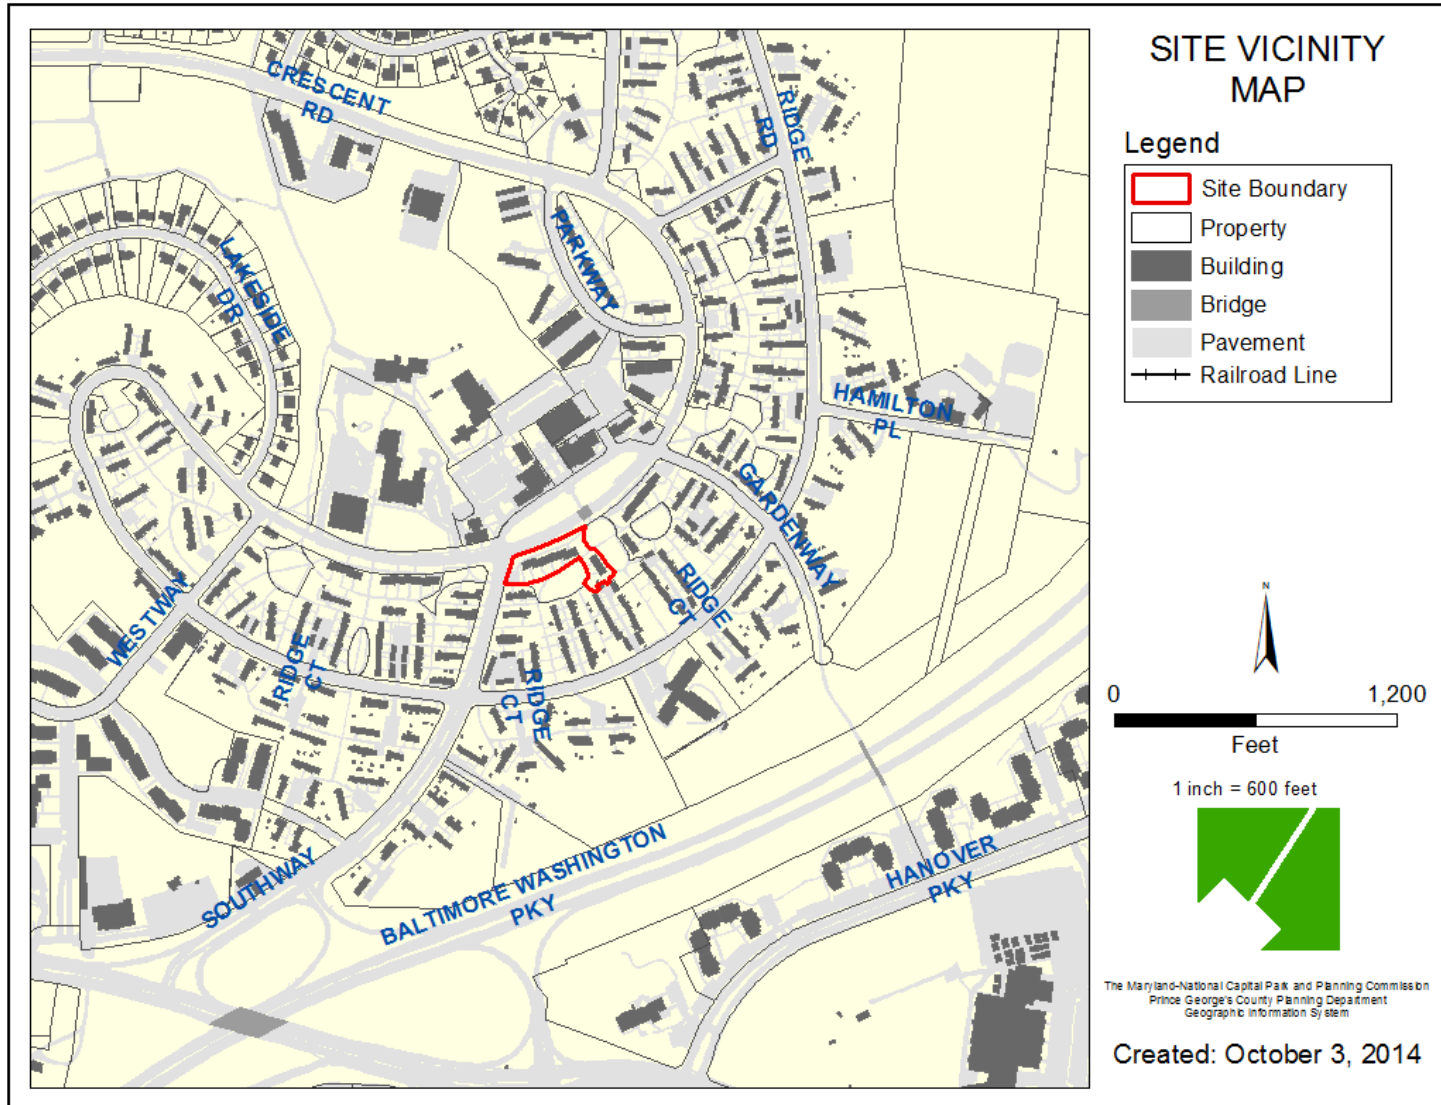


ZONING MAP

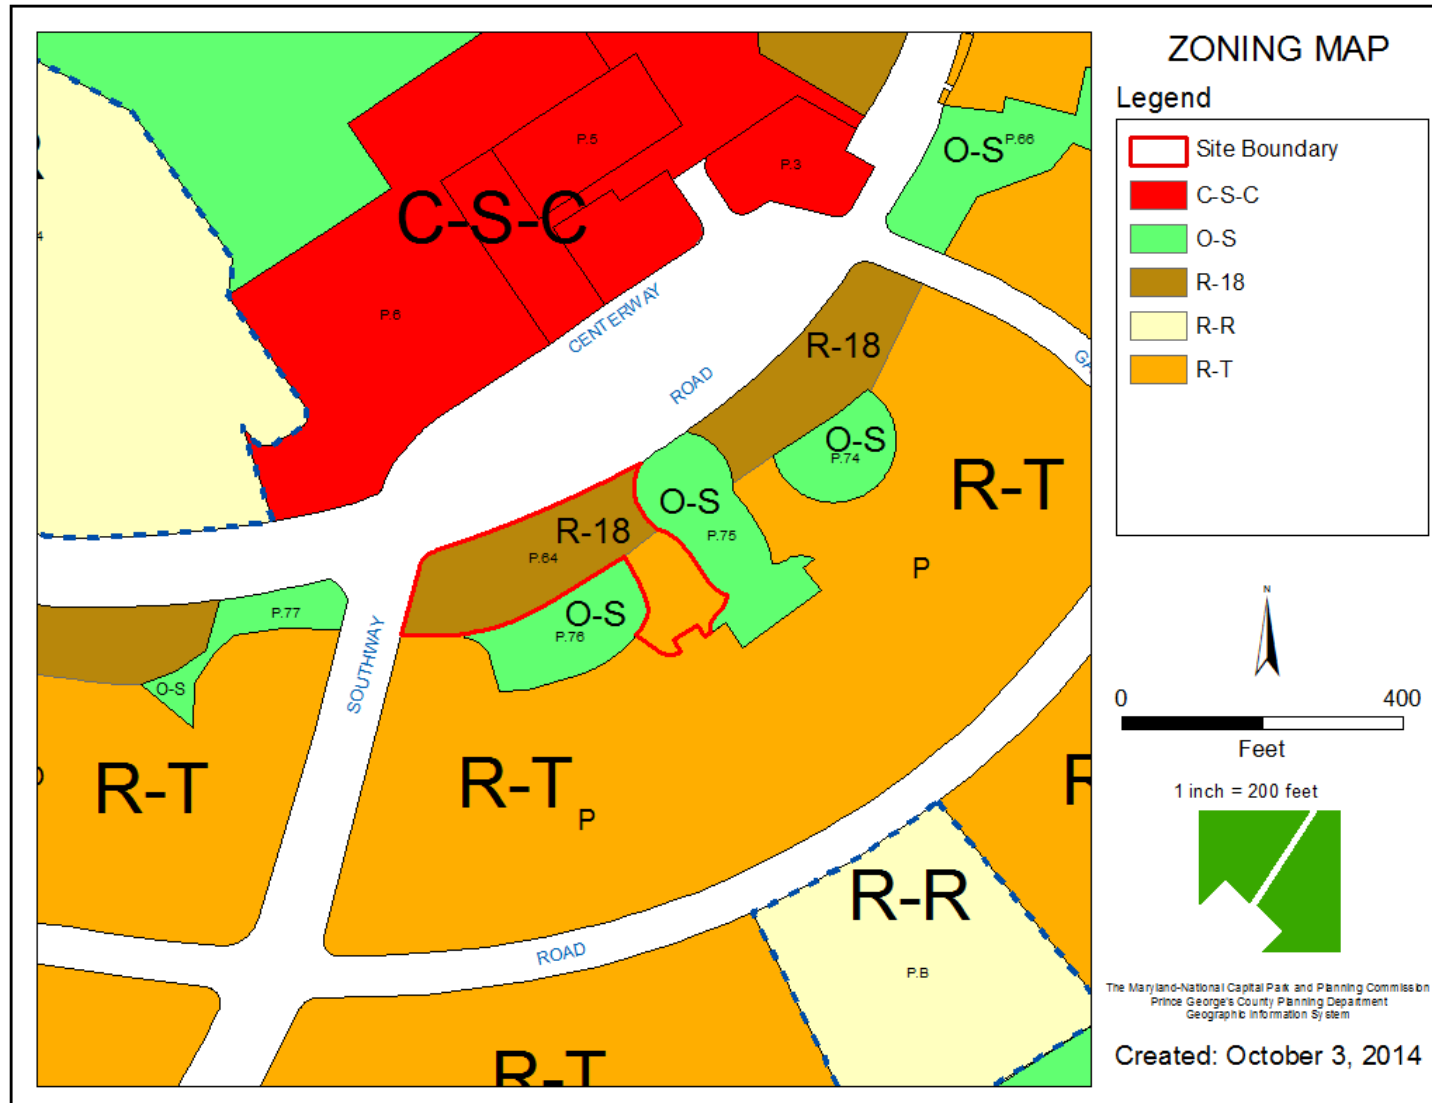


OVERLAY MAP

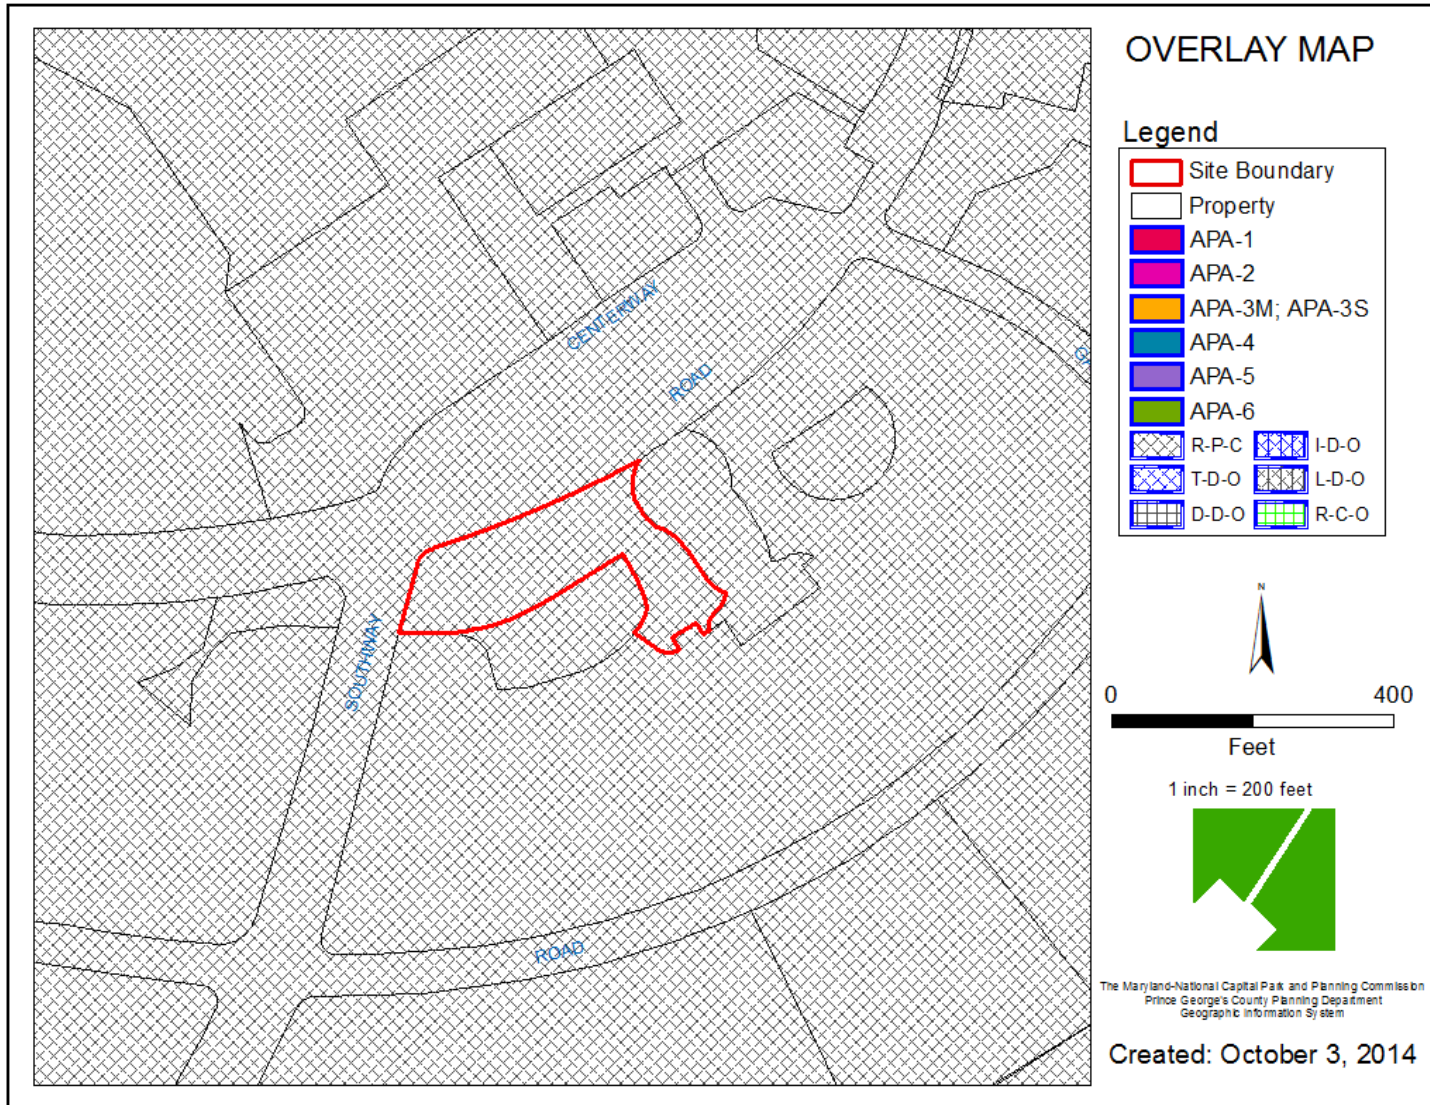


AERIAL MAP

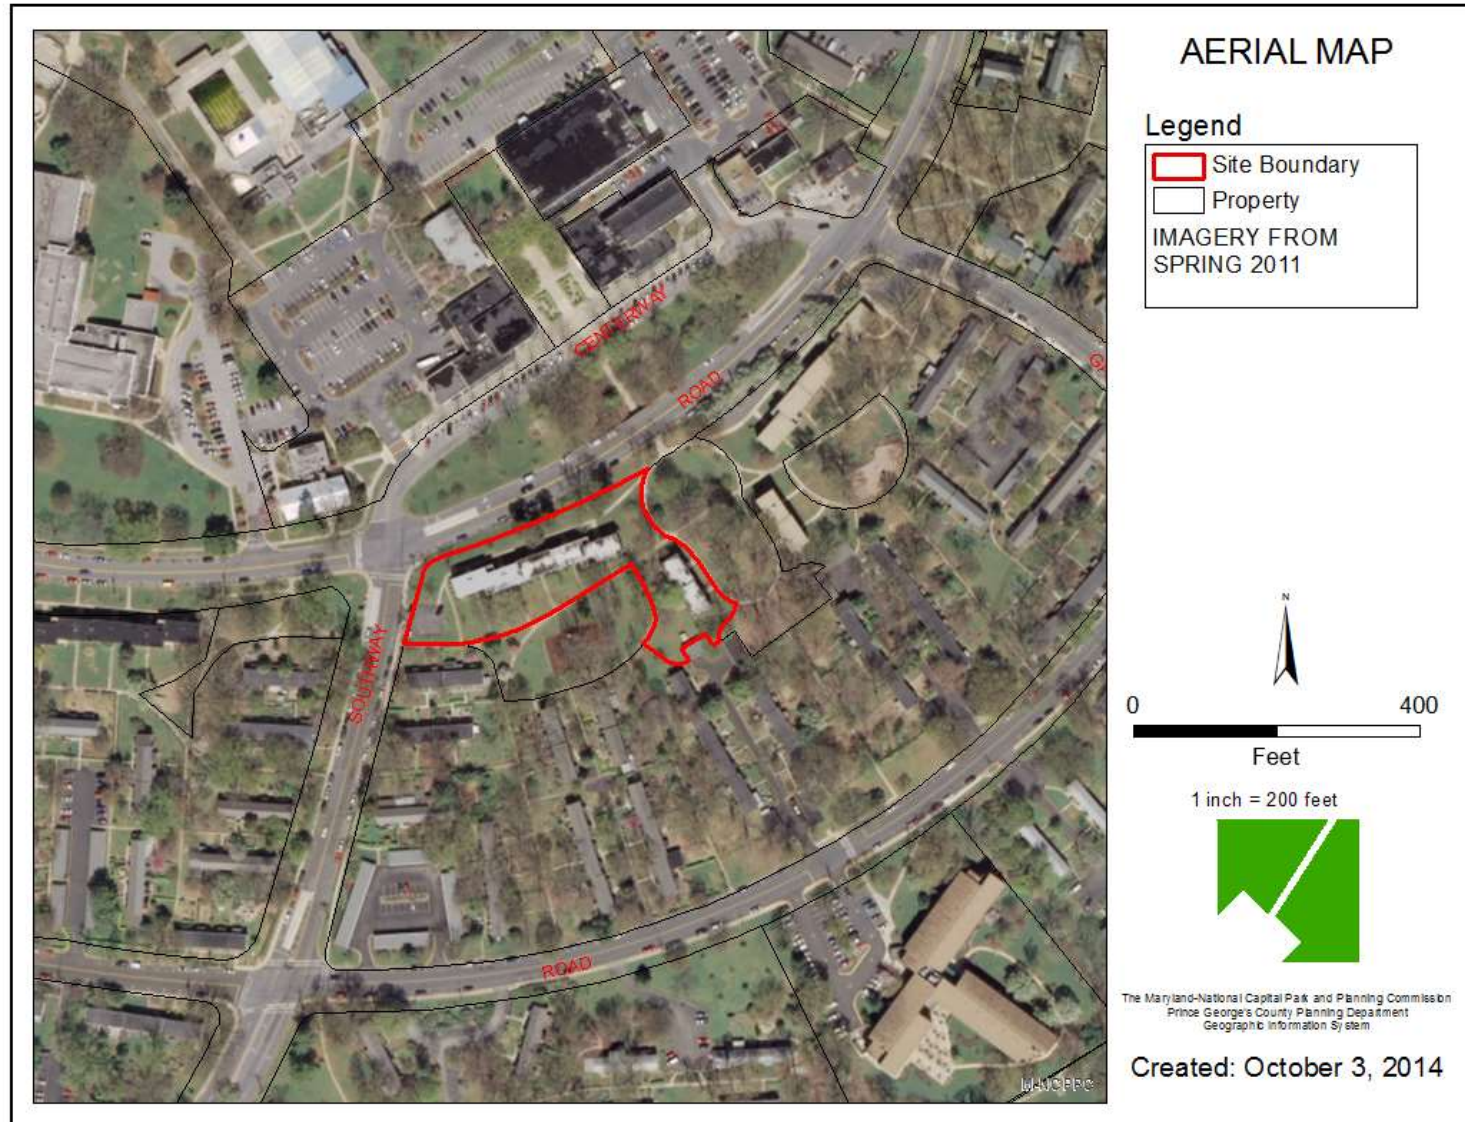

SITE MAP

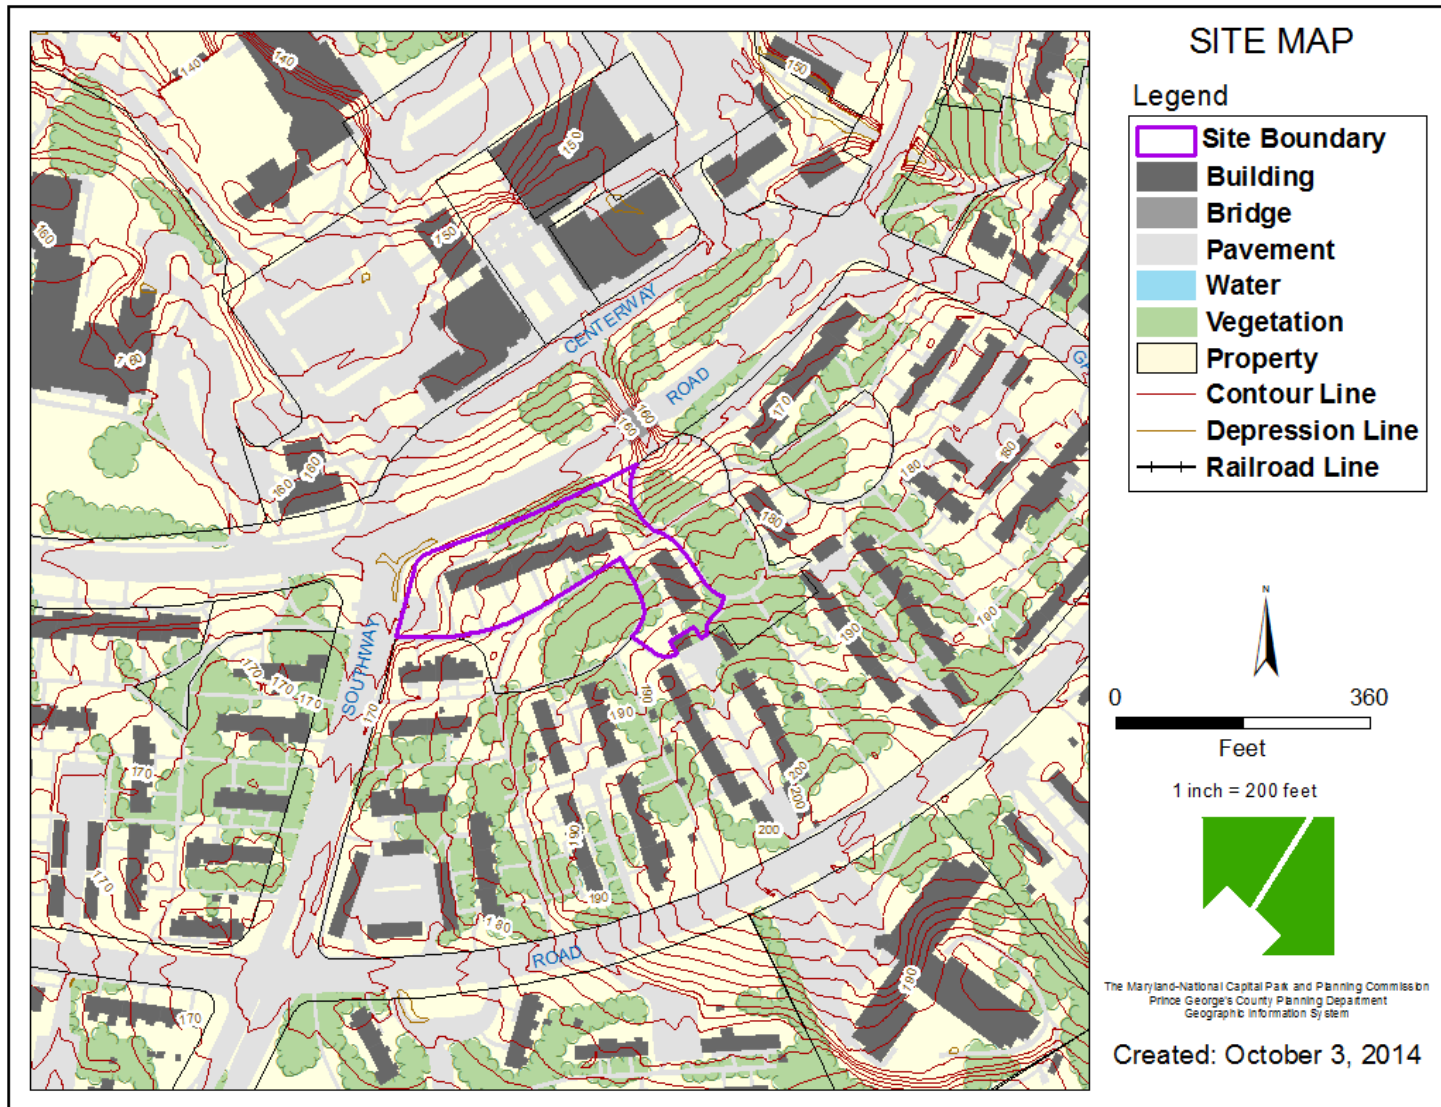

MASTER PLAN RIGHT-OF-WAY MAP

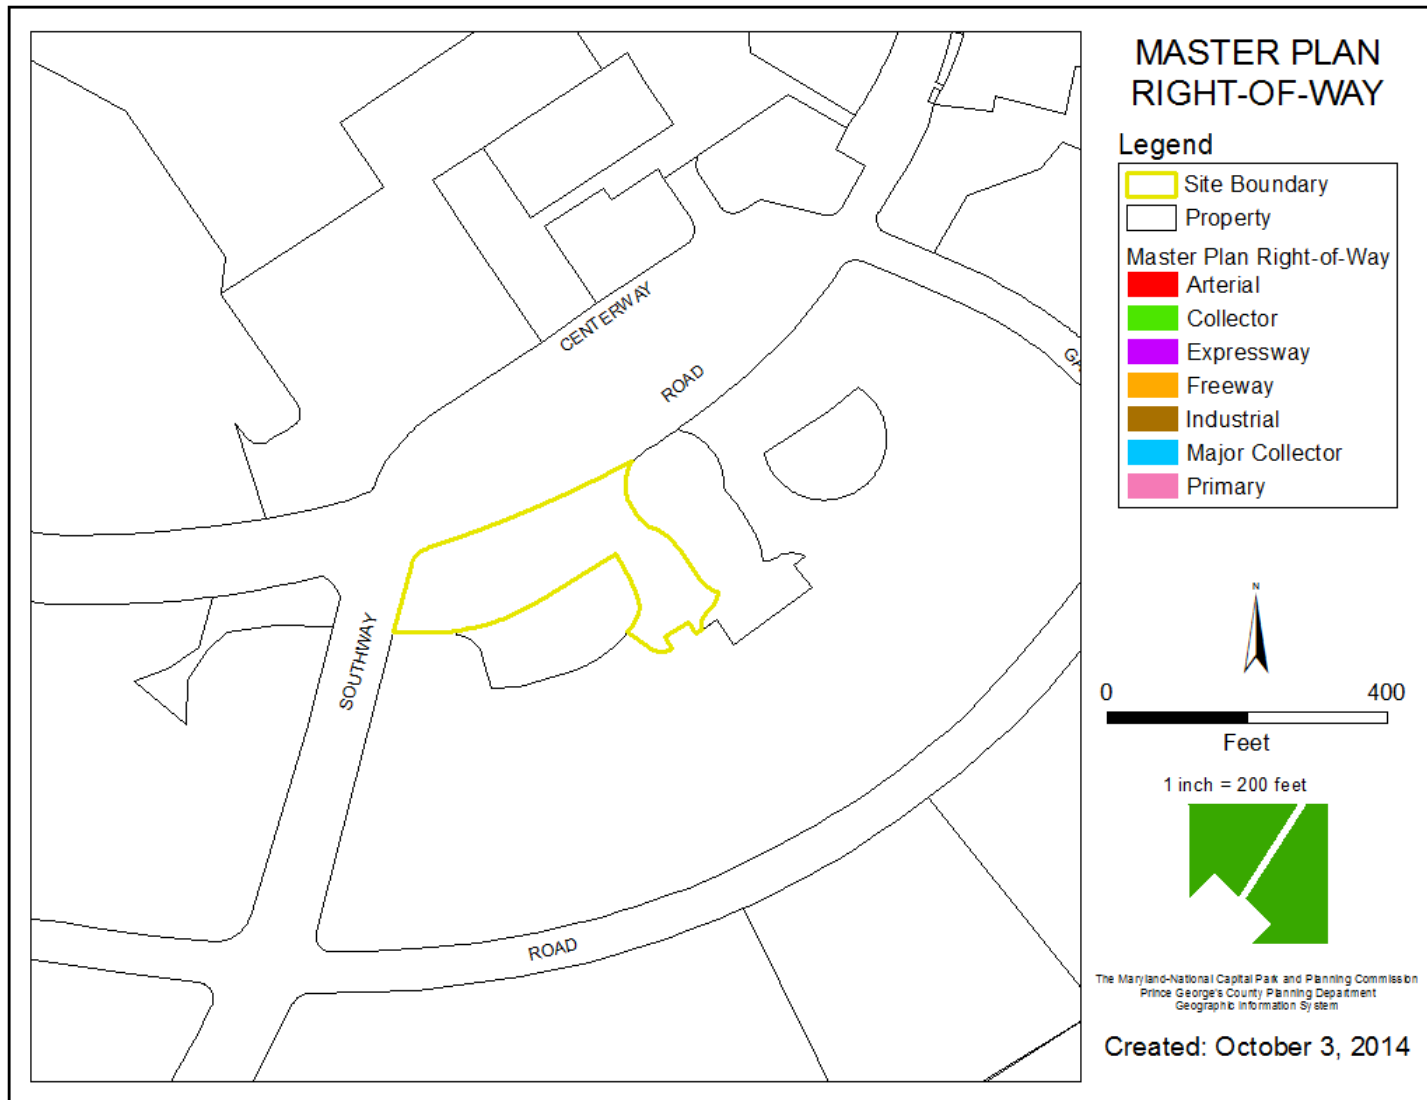

BIRD'S-EYE VIEW WITH APPROXIMATE SITE BOUNDARY OUTLINED



SITE PLAN

[illegible]

GENERAL NOTE: THE ENTIRE SITE IS LOCATED WITHIN THE R-P-C (PLANNED COMMUNITY) ZONE. IN ACCORDANCE WITH SECTION 27-54.0 OF THE PRINCE GEORGE'S COUNTY CODE, THE SIMULATED DEVELOPMENT REQUIREMENTS SHALL BE UNCHANGED UNLESS MODIFIED BY THE PLANNED COMMUNITY PLAN. THIS PLAN HAS NOT BEEN REVIEWED AS PART OF THIS ASSIGNMENT. IT IS ASSUMED THE DEVELOPMENT RESTRICTIONS LISTED IN THE CURRENT ZONING BY-LAW TABLE SHALL APPLY.

VICINITY MAP
SCALE: 1:50,000

1998, 1999, 2000,26

2017 Form 1122
U.S. FORM 1122
INSTRUCTIONS FOR STATE AND LOCAL
GOV. AND TRIBES


1990

ALL INFORMATION CONTAINED
HEREIN IS UNCLASSIFIED
DATE 02-04-2010 BY 60322
UCBAW/STP

O'C & L
O'Connell & Lawrence, Inc.
Construction Consultants, Engineers, Surveyors
17104 Lincoln Avenue, Suite 302
Cherry, Maryland 20821
(301) 534-4500 • Fax: (301) 634-5872

STRATICONA APARTMENTS
OWNER: GARDNER FLASK, LLC
1000 S. 300 E.
TOLSON, UT 84002
TEL: 435.335.7438
FAX: 435.335.7438
PRINCE GEORGE'S COUNTY, MARYLAND

CASE NUMBER
CNU-4012-2015 -
SITE PLAN FOR
CERTIFICATION OF A
UNION CONFORMING USE

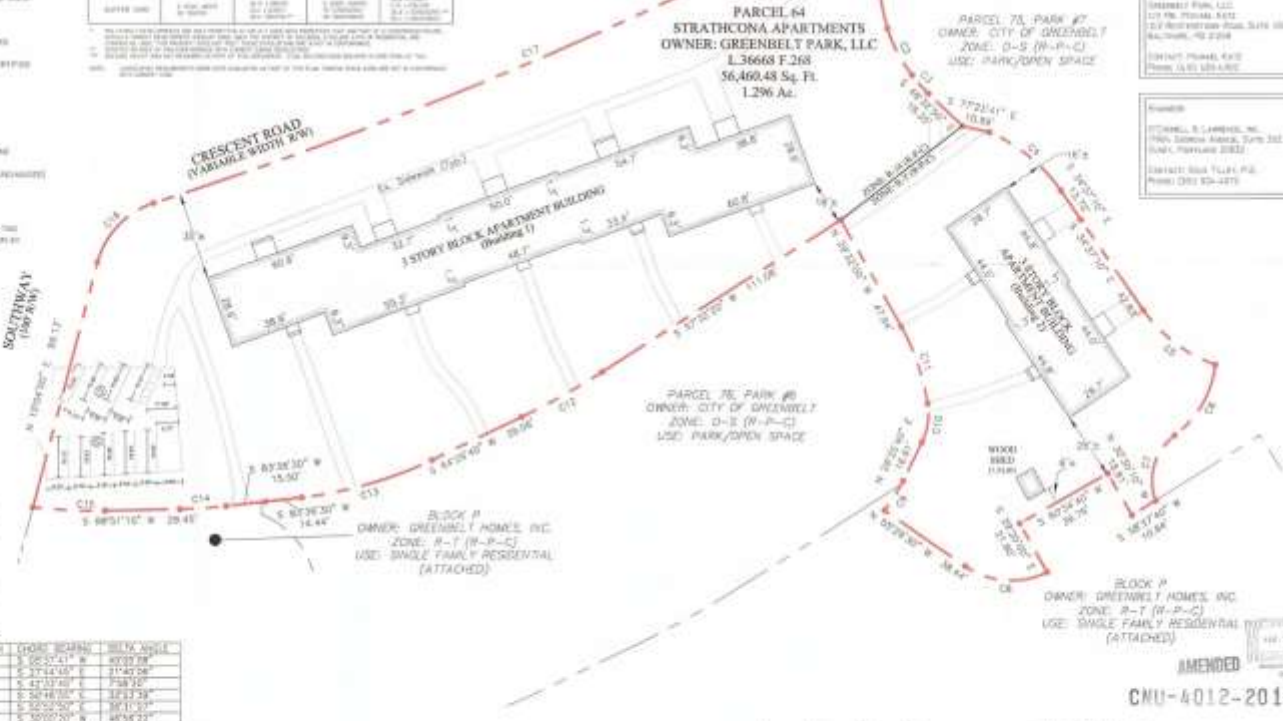[illegible]

CURVE	RAJIDJ	ARC LENGTH	CHORD LENGTH	CHORD BEARING	BETTA ANGLE
C1	74.00	88.32	56.74	S 58°24'00"E	40°39'58"
C2	90.50	33.82	31.17	S 74°44'00"E	17°44'50"
C3	70.25	34.24	24.74	S 68°00'00"E	21°59'59"
C4	92.00	34.18	30.26	S 50°48'00"E	32°23'33"
C5	97.00	36.33	30.72	S 52°52'00"E	36°51'33"
C6	40.50	23.17	23.17	S 90°00'00"E	0°00'00"
C7	31.00	30.80	26.54	S 60°00'00"E	30°00'00"
C8	33.00	34.02	31.48	S 60°51'17"E	29°28'33"
C9	70.00	17.00	17.00	S 90°00'00"E	0°00'00"
C10	26.00	30.00	30.00	S 90°00'00"E	0°00'00"
C11	90.00	33.07	31.80	S 19°10'24"E	30°22'25"
C12	81.83	34.38	36.37	S 17°01'10"E	47°27'10"
C13	180.00	0.00	0.00	N 0°00'00"E	0°00'00"
C14	200.00	0.00	0.00	N 0°00'00"E	0°00'00"
C15	200.00	28.81	38.88	N 87°03'24"E	2°11'44"
C16	23.44	33.37	33.37	N 90°00'00"E	0°00'00"
C17	100.00	33.37	33.37	N 90°00'00"E	0°00'00"

CASE NUMBER: CNU-4012-2015

CNU-4012-2015


1. I hereby certify that the foregoing information is true and correct to the best of my knowledge and belief.

[Signature] *[Signature]*
The President The Secretary
DANIEL C. TERRY
Washington, D.C. 20540
Jan. 20, 2005

[Signature]