


ITEM: 6 & 7


CASE: DSP-15019 & DDS-631

ACCOKEEK DOLLAR GENERAL


GENERAL LOCATION MAP

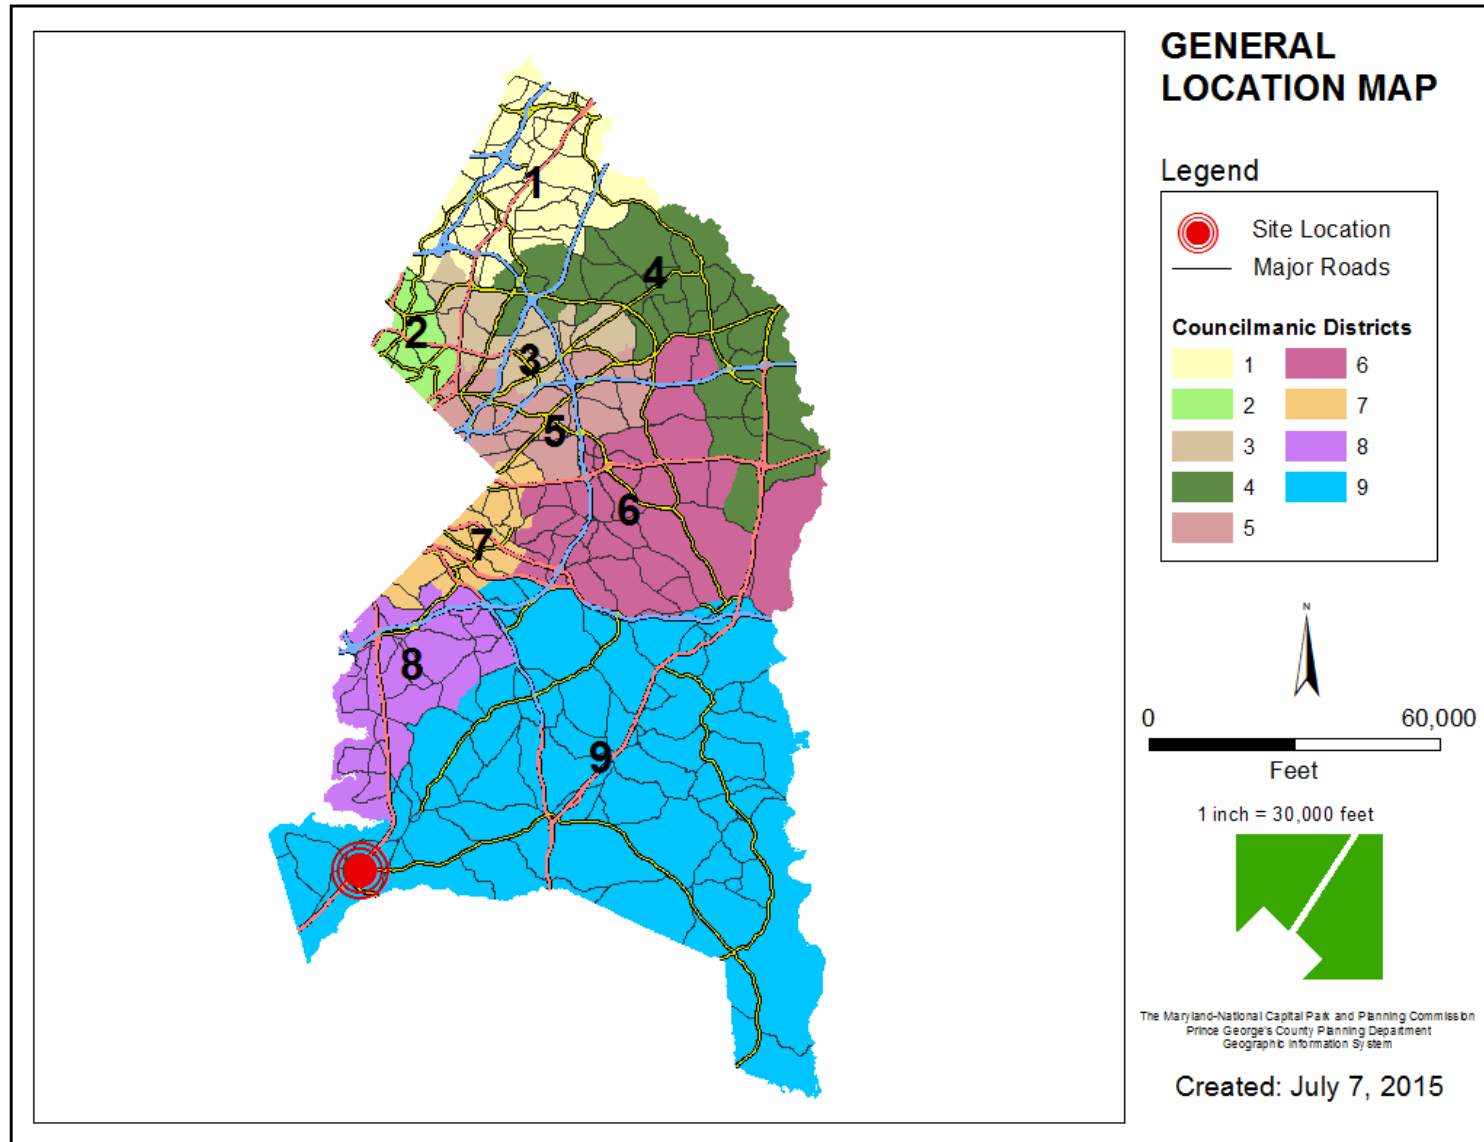


SITE VICINITY

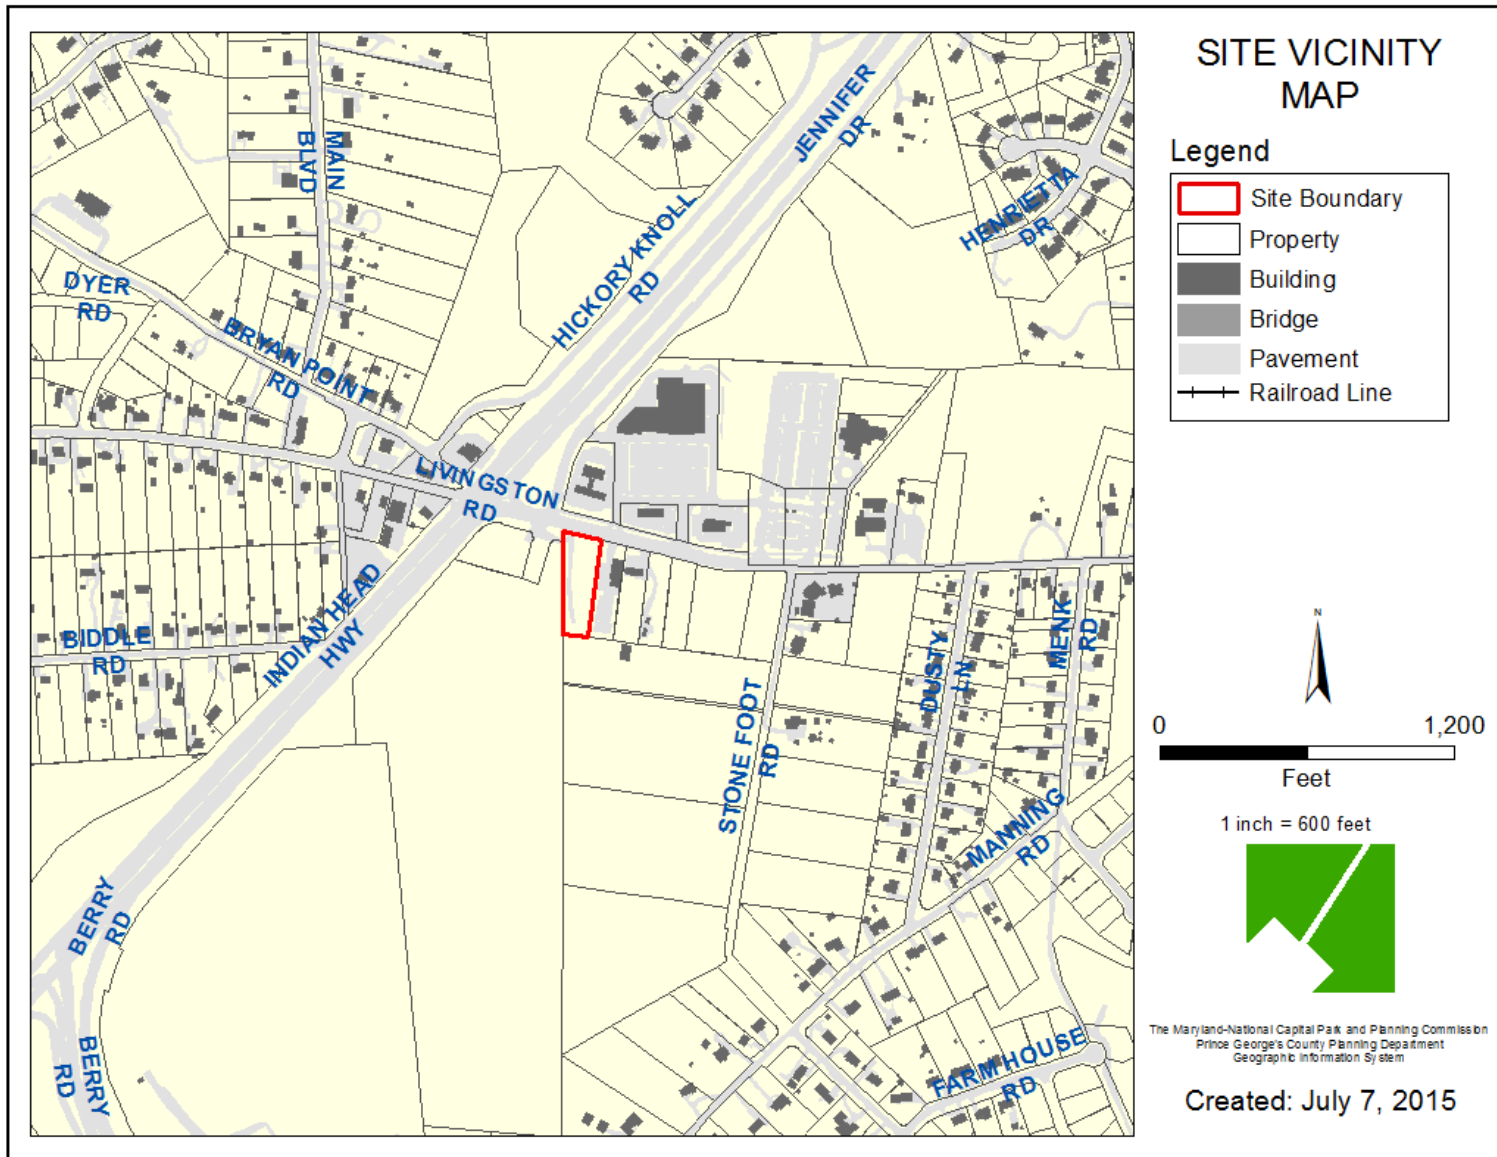


ZONING MAP

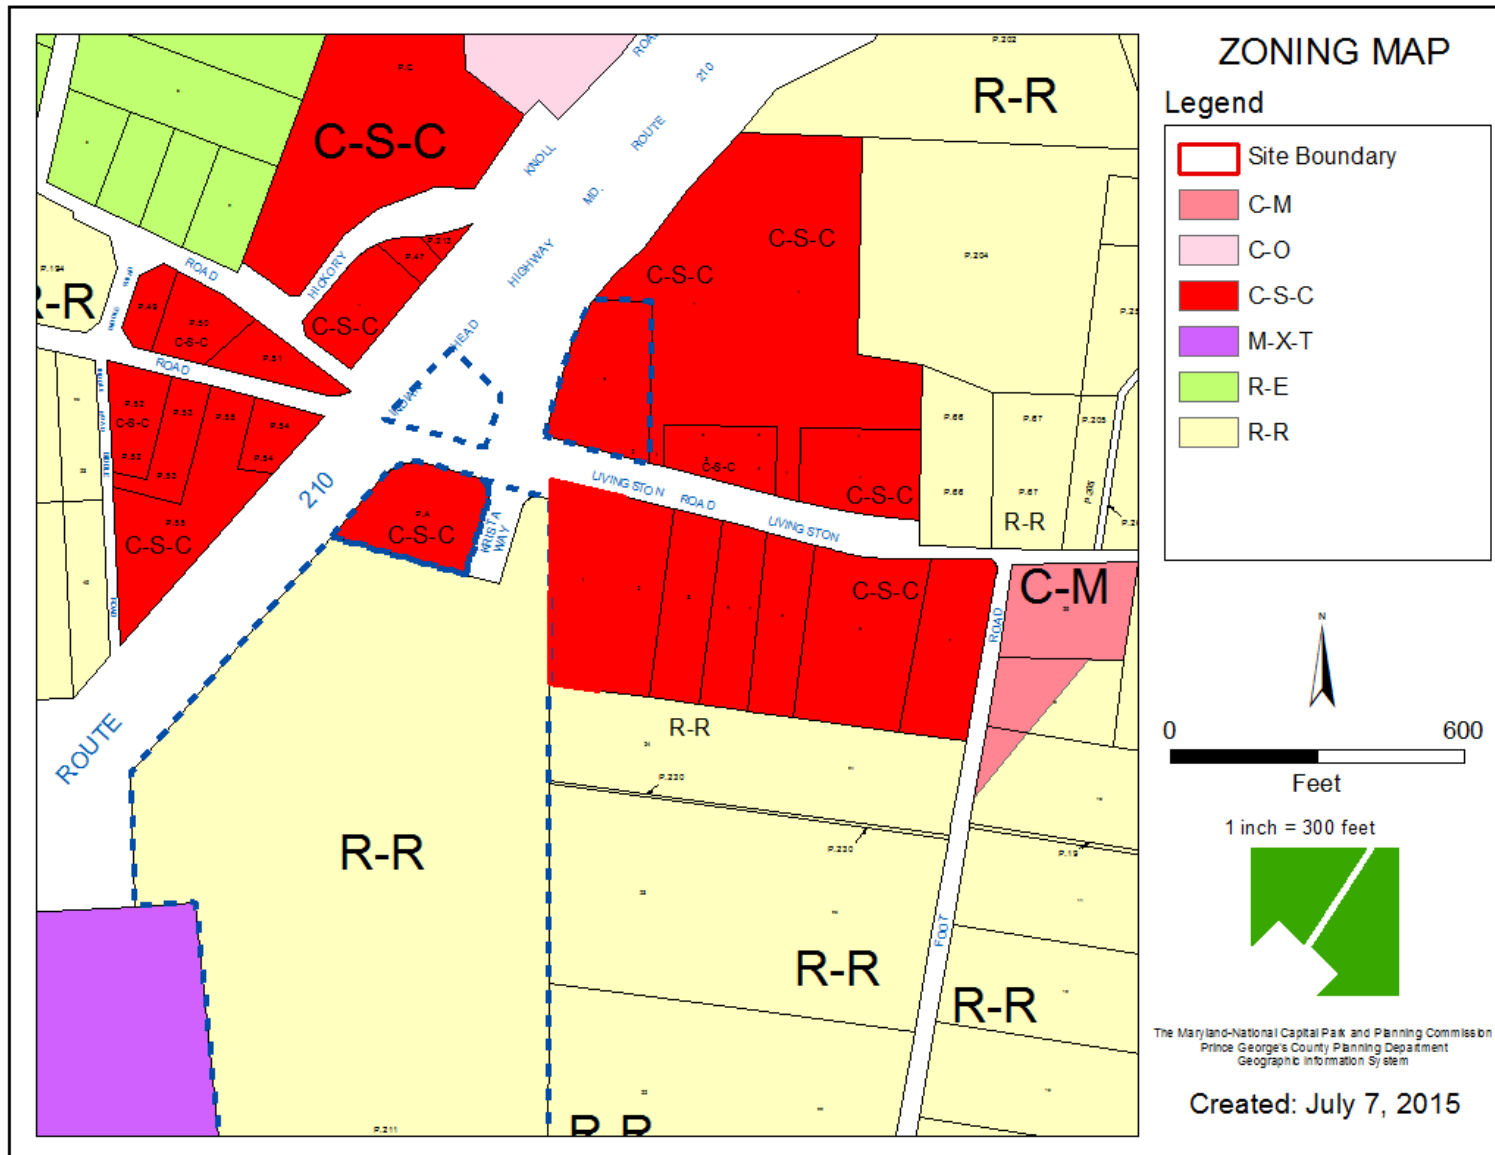


AERIAL MAP

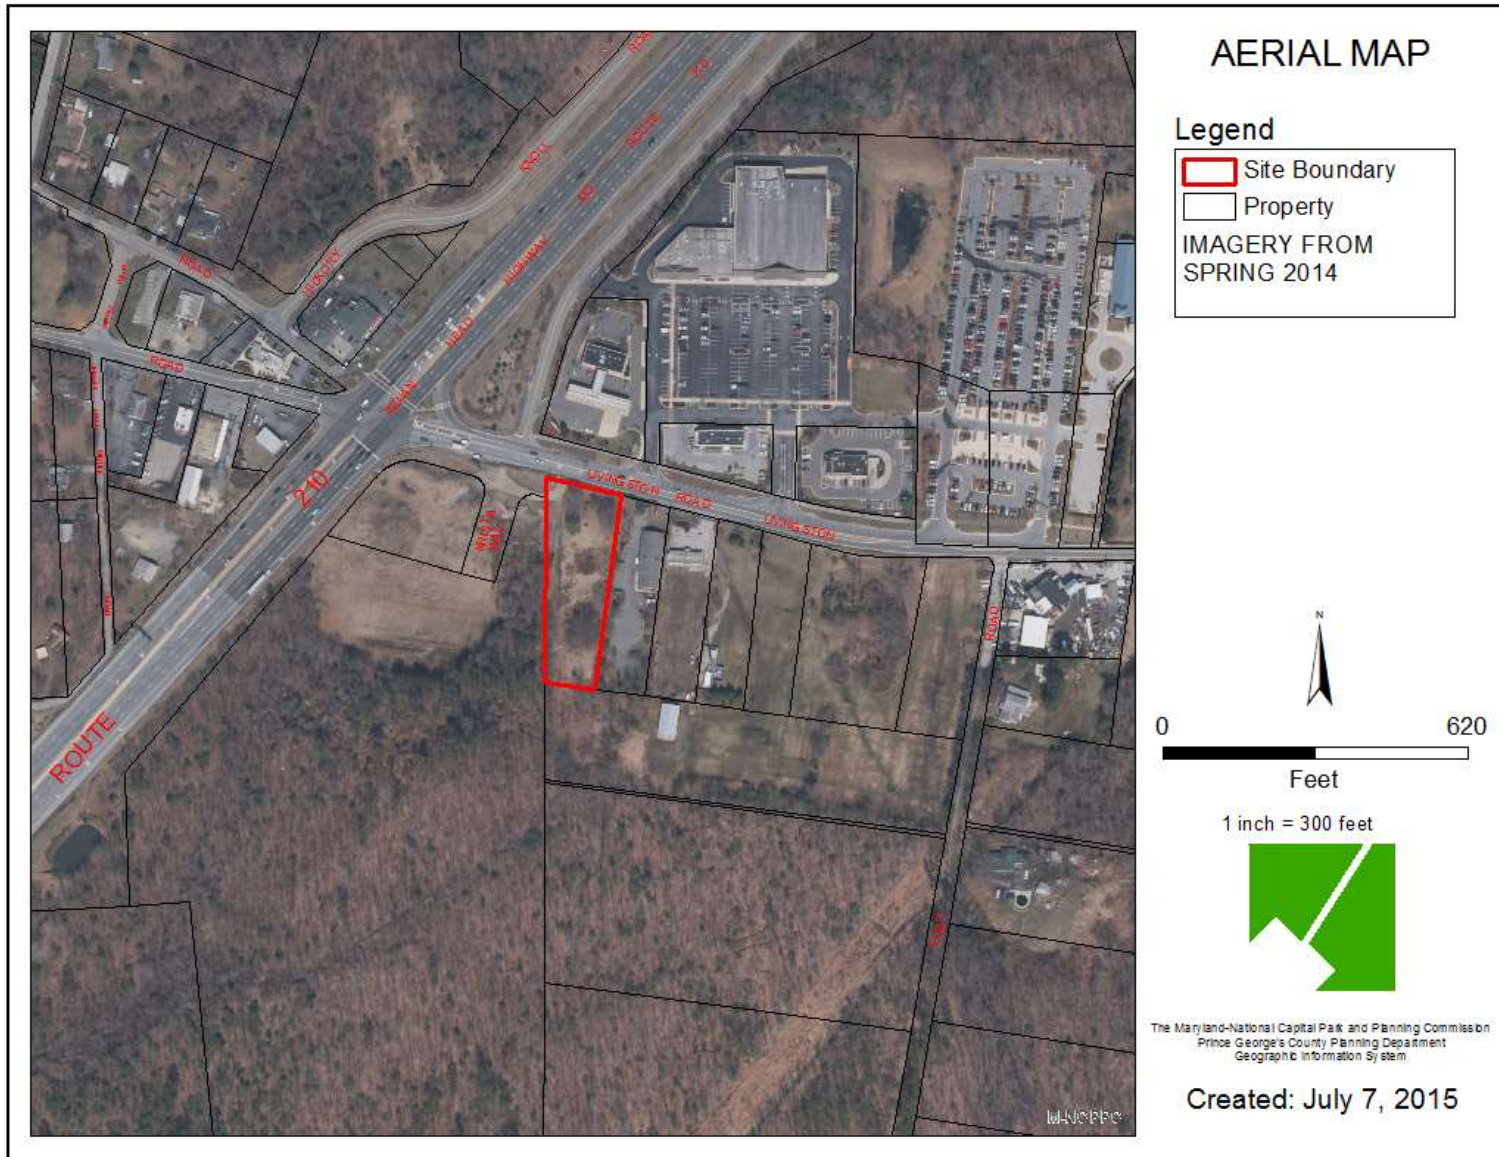

SITE MAP

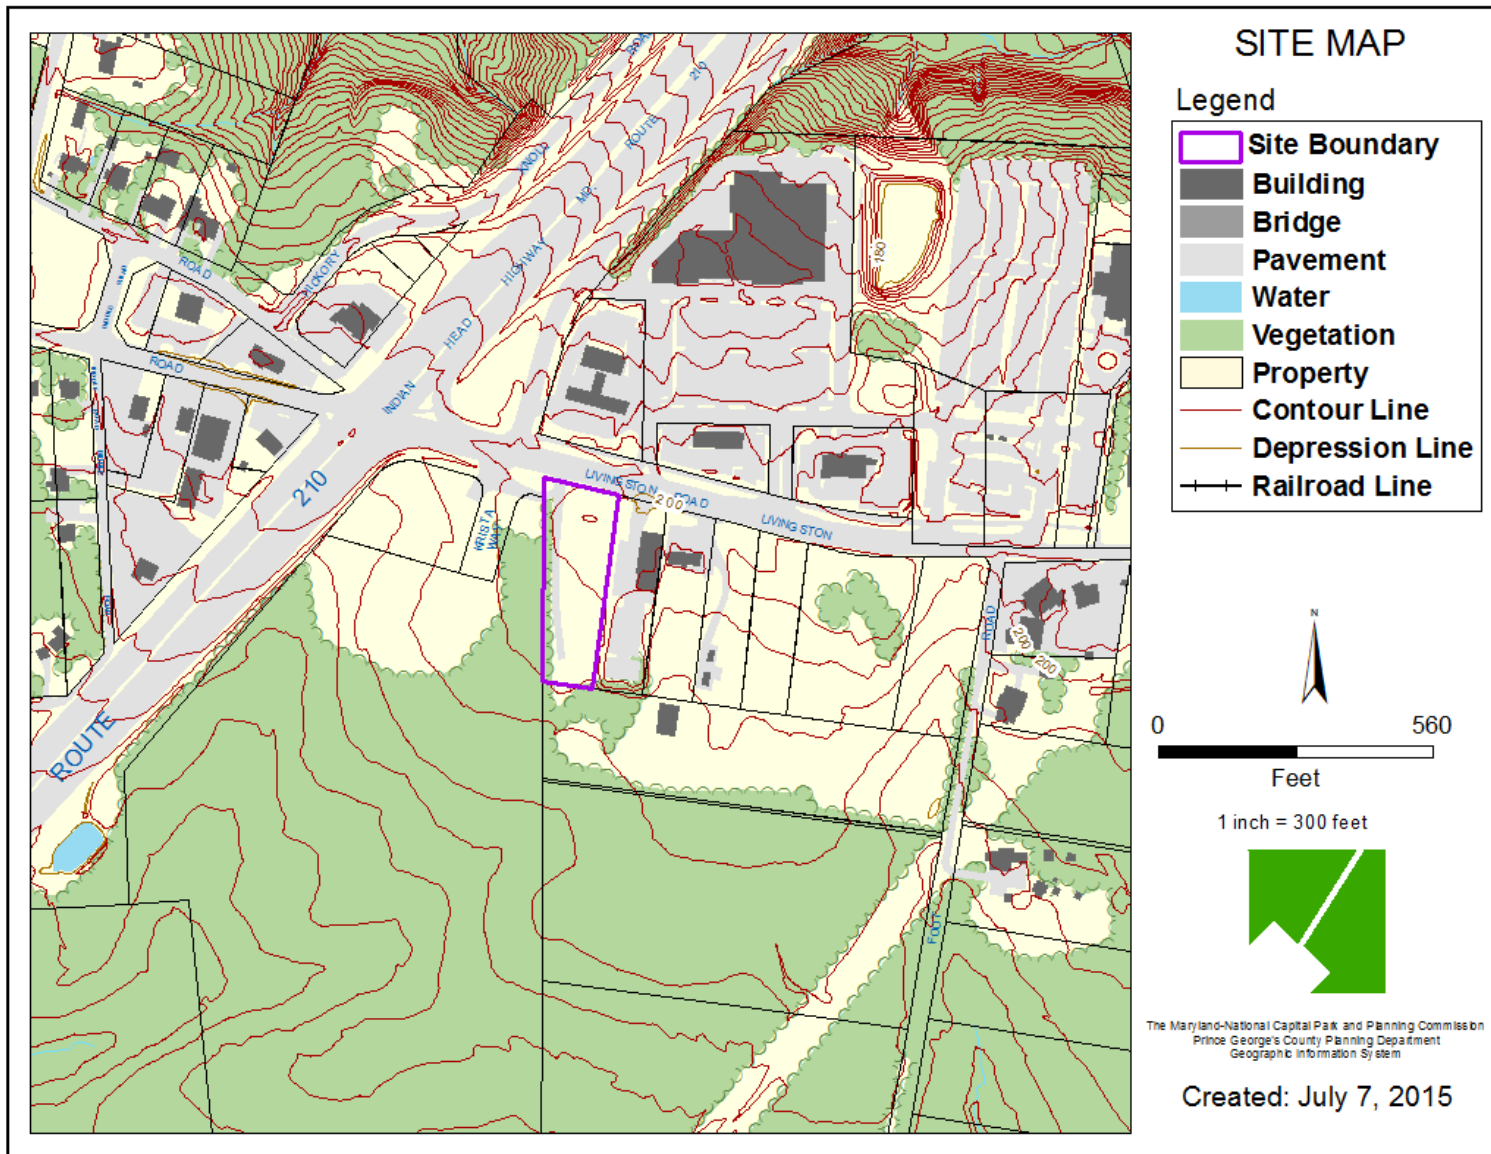

MASTER PLAN RIGHT-OF-WAY MAP

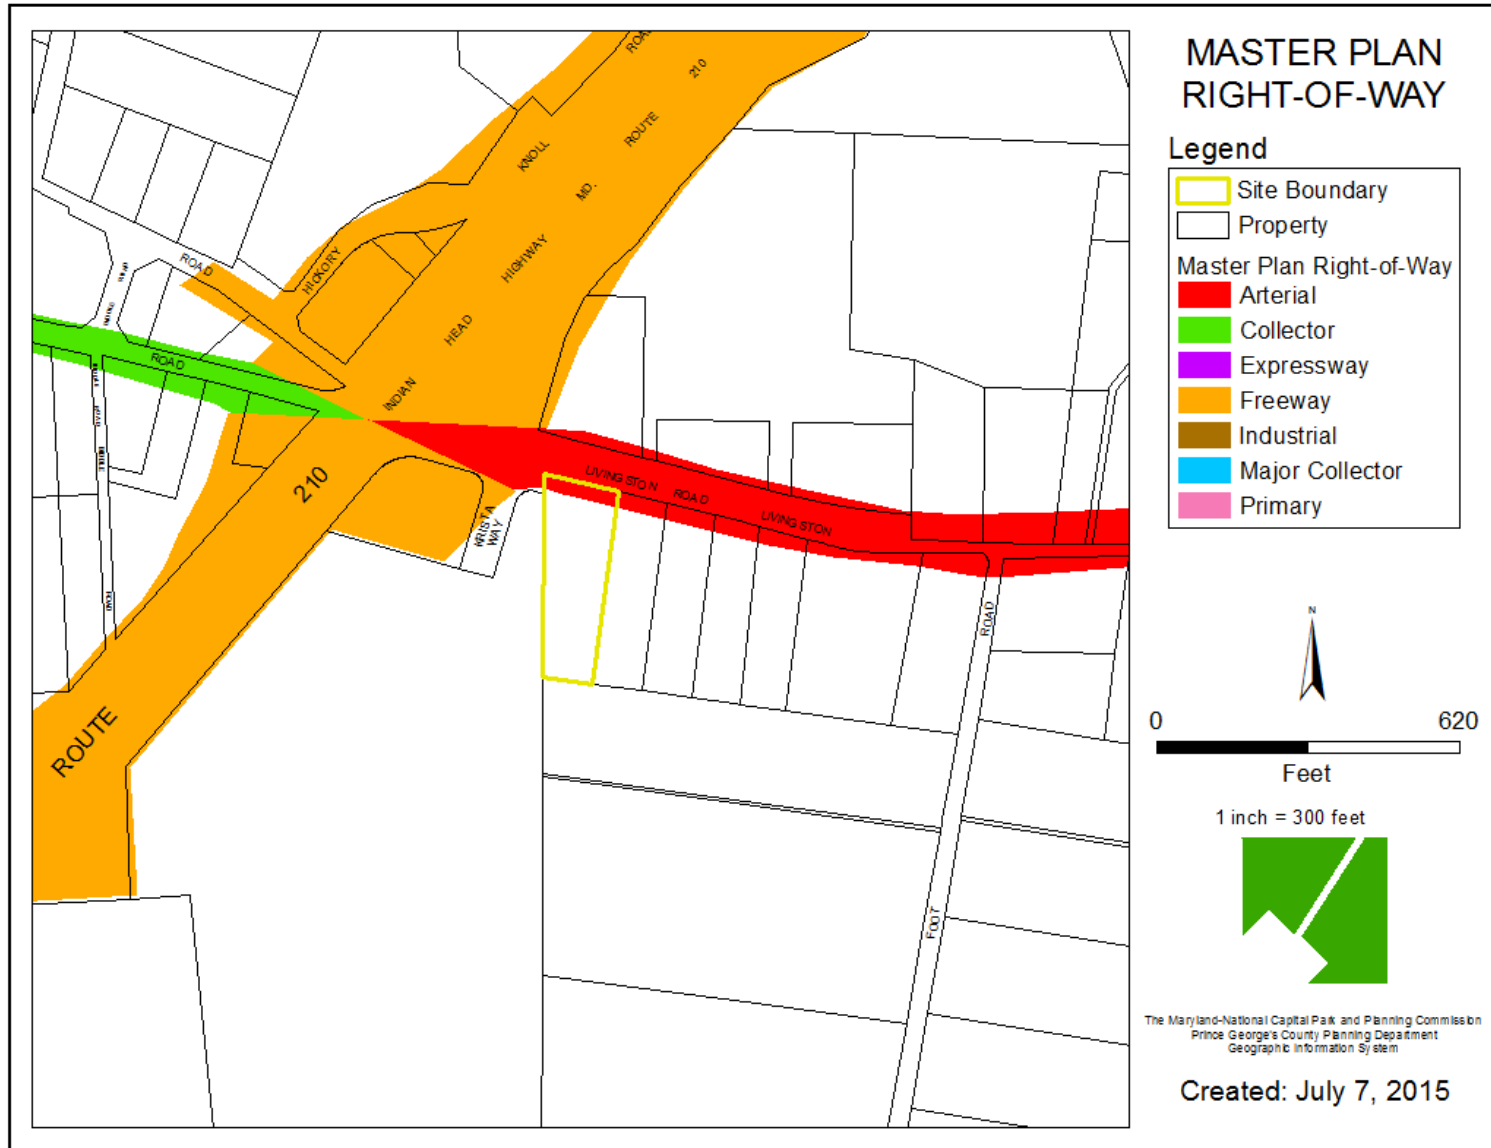

NEIGHBORHOOD AERIAL, APPROXIMATE SITE BOUNDARY IN RED




AERIAL LOOKING NORTH, APPROXIMATE SITE BOUNDARY IN RED







FRONT AND REAR ELEVATIONS

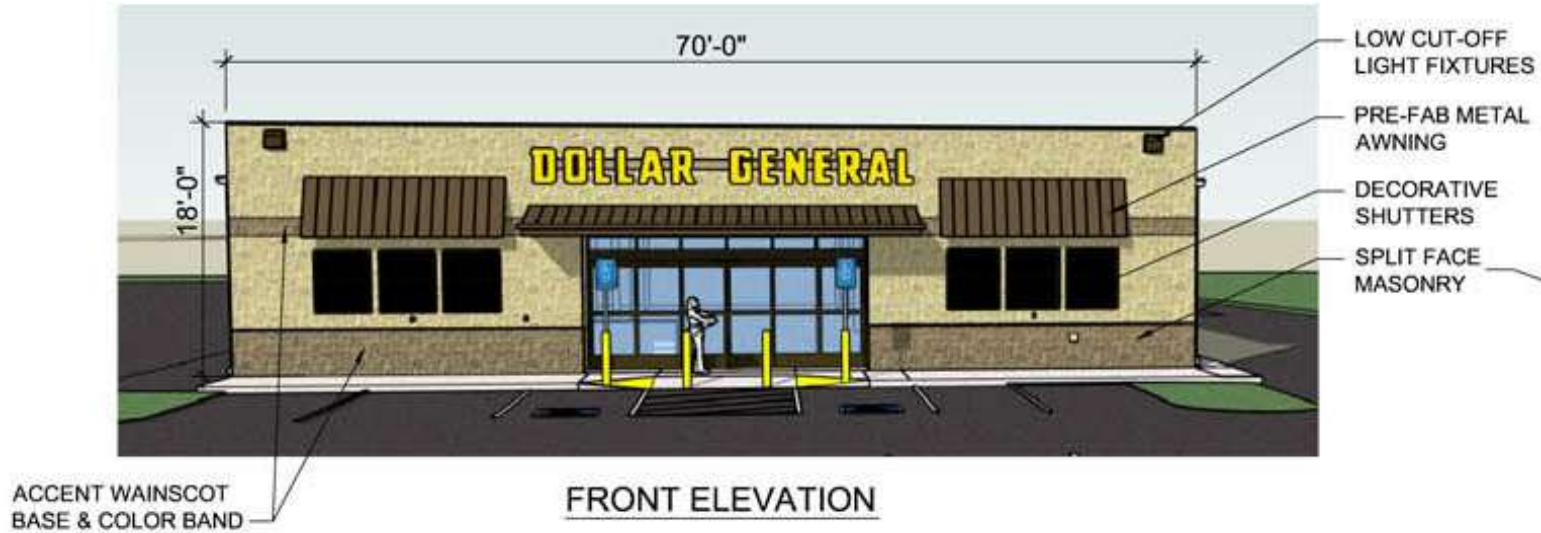

RIGHT AND LEFT SIDE ELEVATIONS

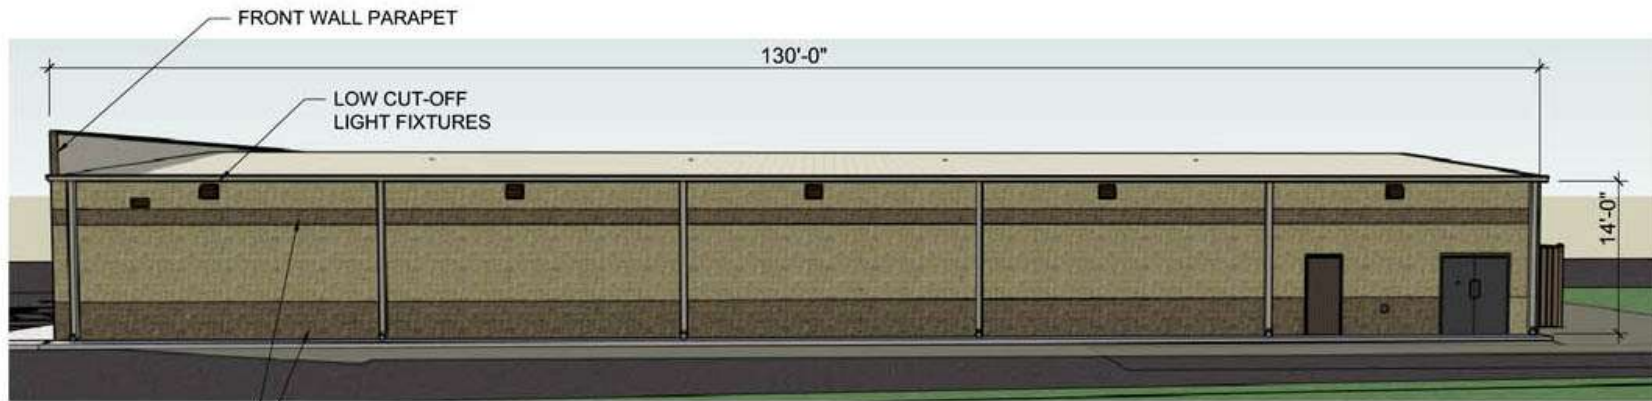

RIGHT SIDE ELEVATION

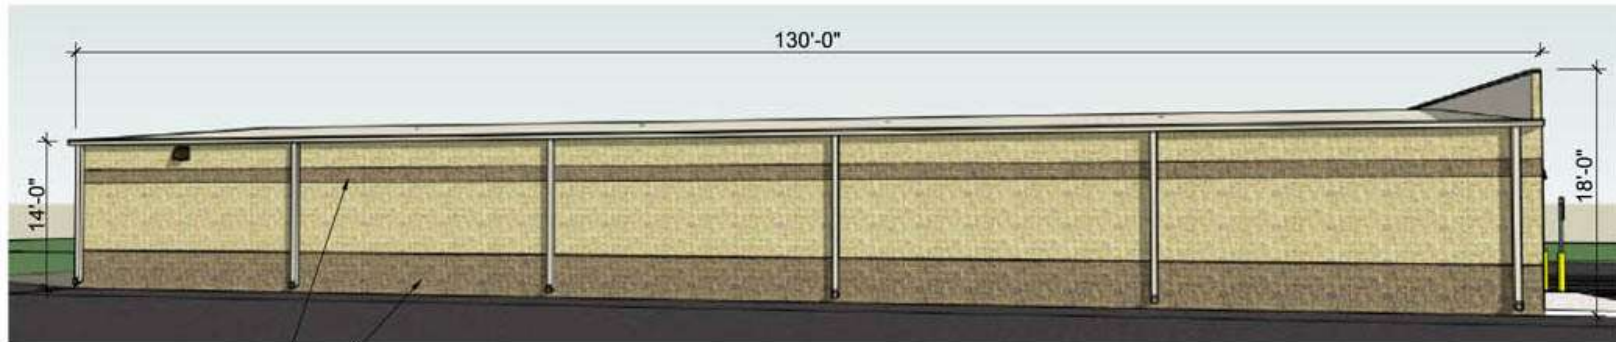

LEFT SIDE ELEVATION

FREESTANDING SIGN

DOLLAR GENERAL 2009 Logo - 5'-0 1/2" x 10'-0 1/2" Double Face Monument Mount CP Sign

8'-0" Overall Height - Monument Mount (Aluminum Pole Cover) with 15 1/4" letter height



- Cabinet Size: 5'-0 1/2" x 10'-0 1/2" (9 3/4" DEEP)
- Mldg: 1 5/8" G molding (EX-249), removable end molding for servicing.
- V.O.: 4'-9 1/4" x 9'-9 1/4"
- Cabinet Finish: FM 171 brushed aluminum.
- Must be Cool White High Output Fluorescent Lamps

- Black logotype embossed 1/2" on special yellow embossed shape (Spraylat CB-2633 yellow, no exceptions) on Gray (PMS Cool Gray 5) background and returns.
- Decorative process: Production quantities are to have screen printed graphics (yellow, black, gray & white), no mask and spray.
- Labeling: Requires UL Label and Union Label.



Dualite Sales & Service, Inc.
WILLIAMSBURG, OHIO • CEDAR HILL, TEXAS

Dualite Sales & Service, Inc.
One Dualite Lane
Williamsburg, Ohio 45176

Scale: 1/2" = 1'-0"
09-6-191 DOLL01-GSP
Date: 6-19-09 revised

Customer Approval
and Comments

This design is exclusive property of Dualite Sales & Service, Inc. • 1 Dualite Lane • Williamsburg, OH 45176 • Copyright 2009 Dualite Sales & Service, Inc. All Rights Reserved. Reproduction of this proprietary work without the permission of Dualite Sales & Service, Inc. will subject the user to liability under the copyright statutes of the United States.

APPLICANTS EXHIBIT #1

