


ITEM: 6


CASE: DSP-19072

QUE FOR THE PEOPLE (FEDERALIST PIG)


GENERAL LOCATION MAP

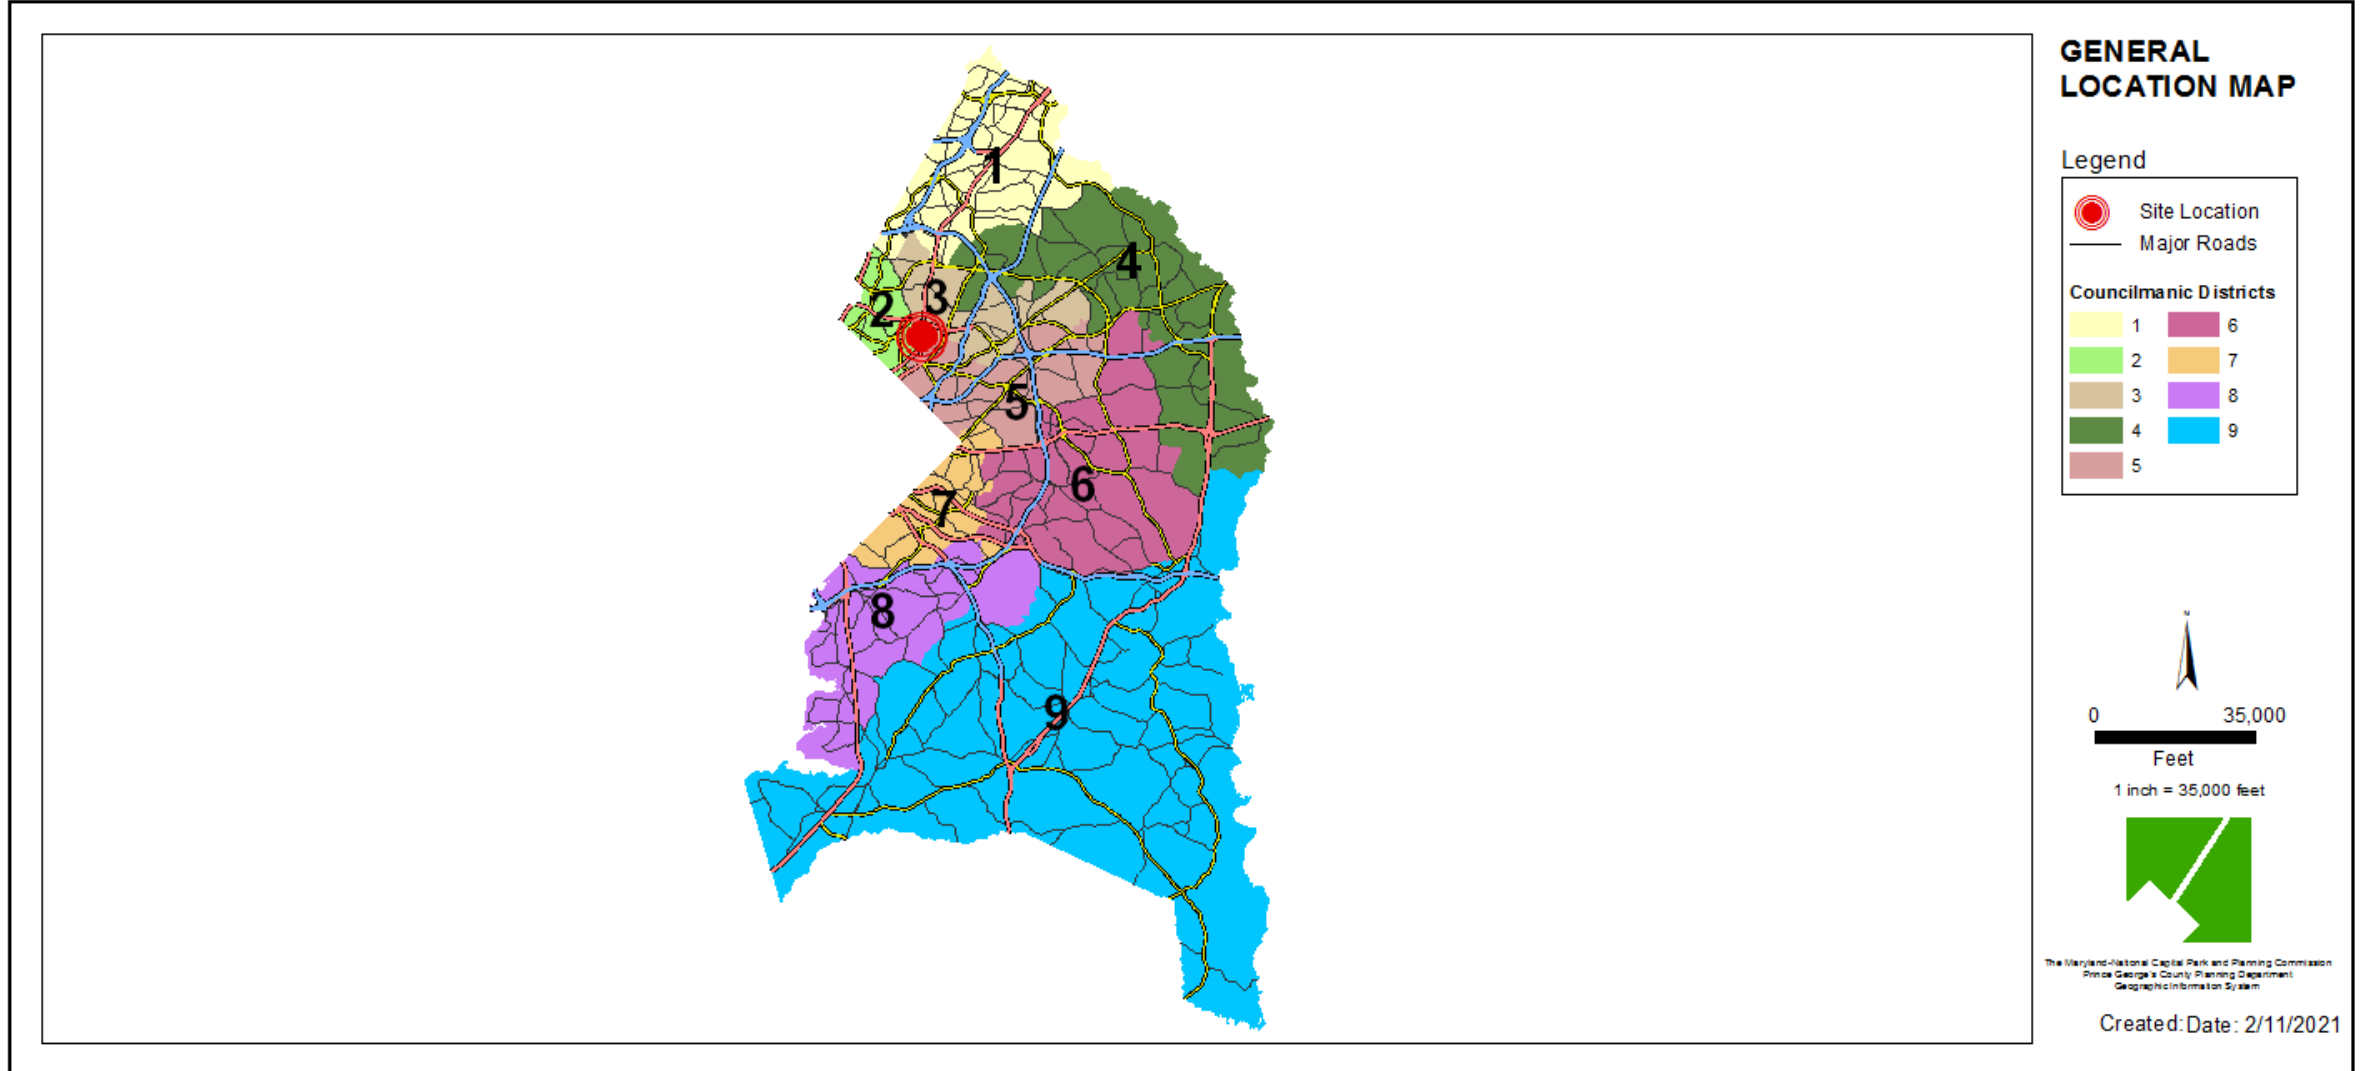


SITE VICINITY

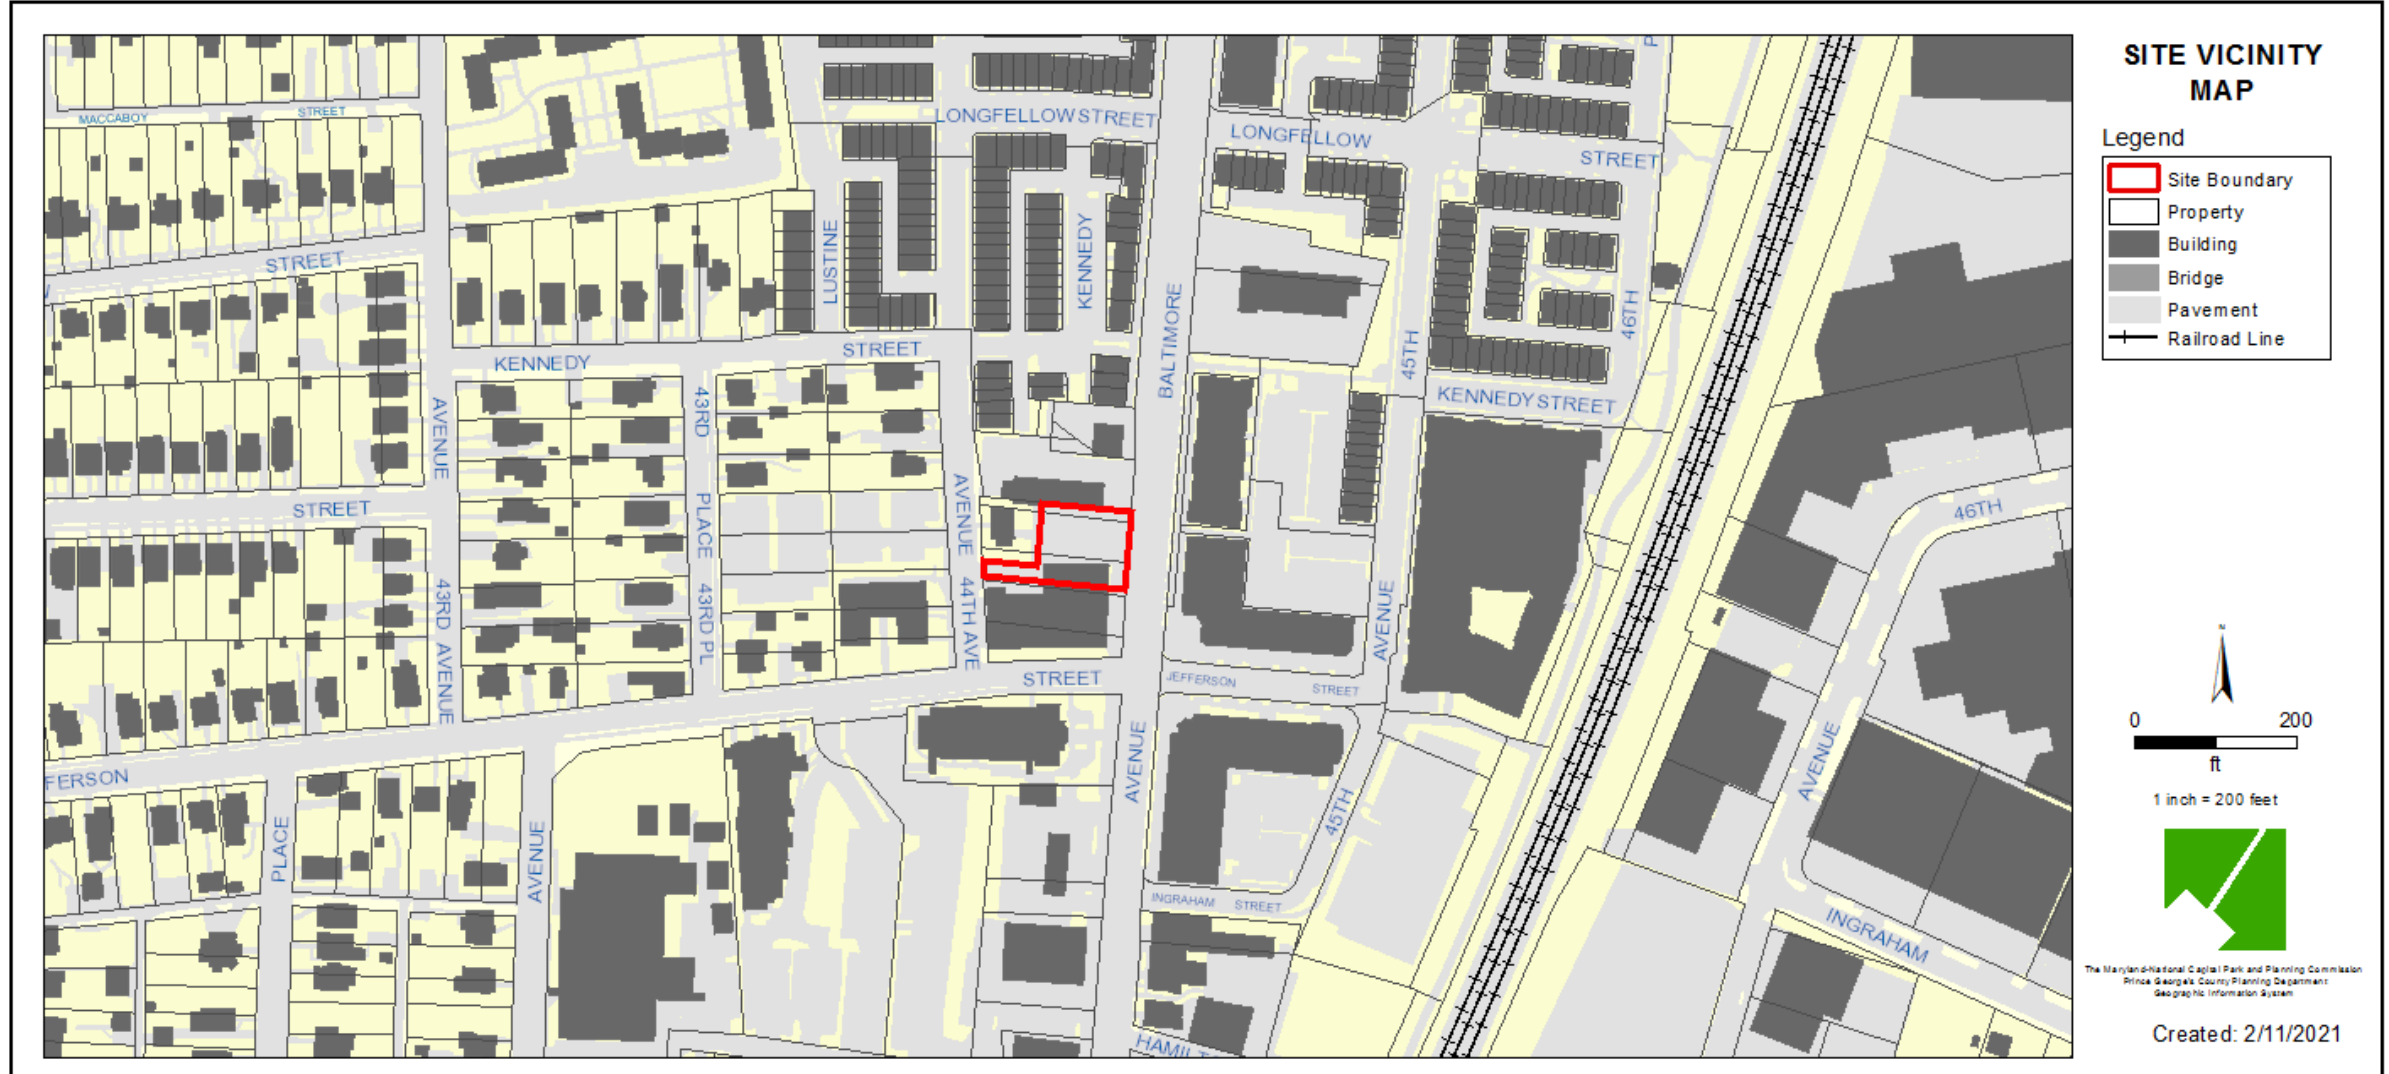


ZONING MAP

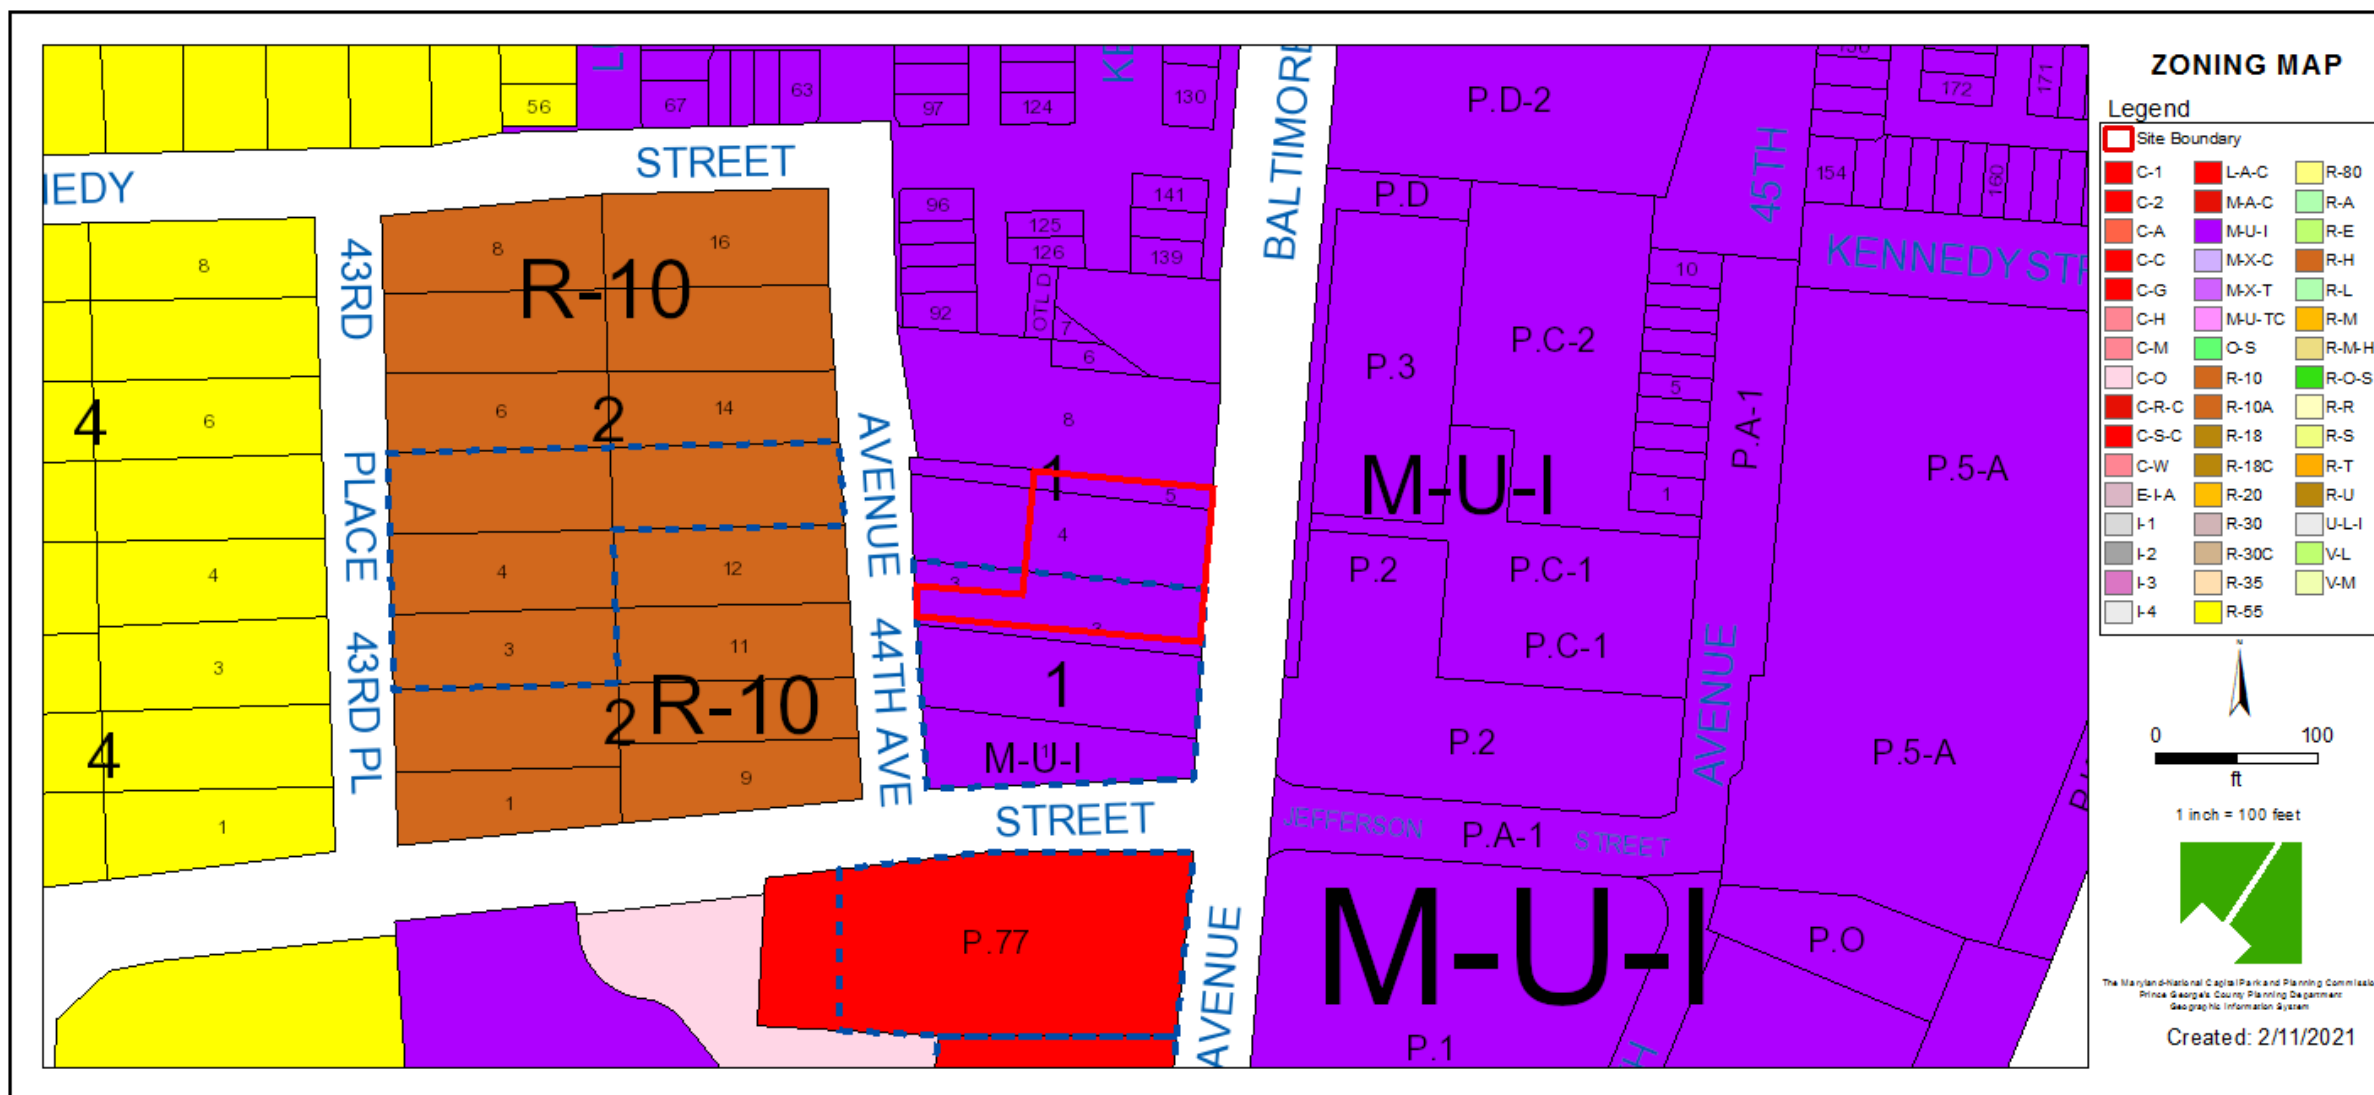


OVERLAY MAP

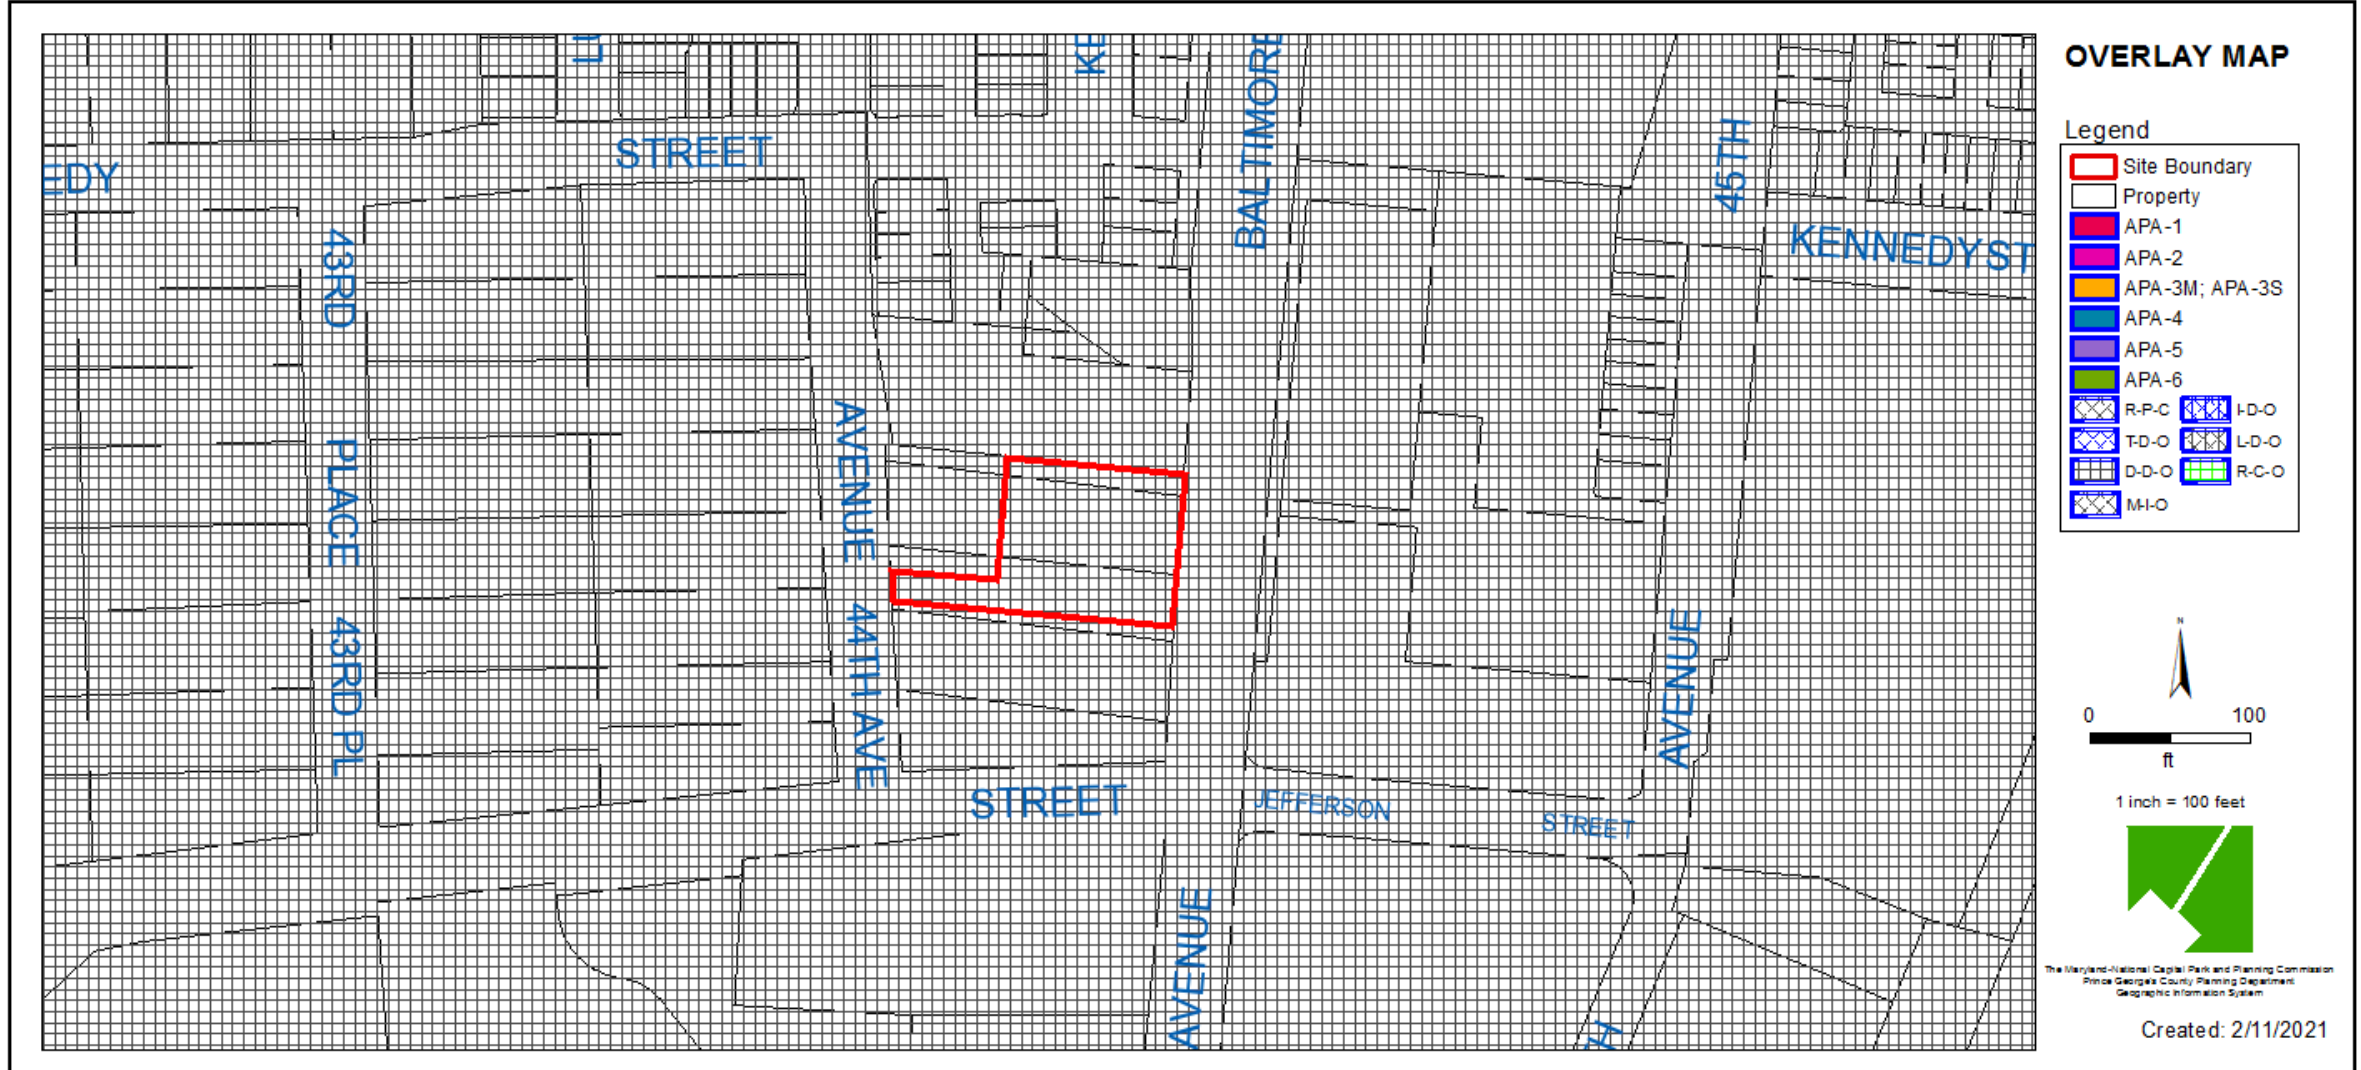

AERIAL MAP

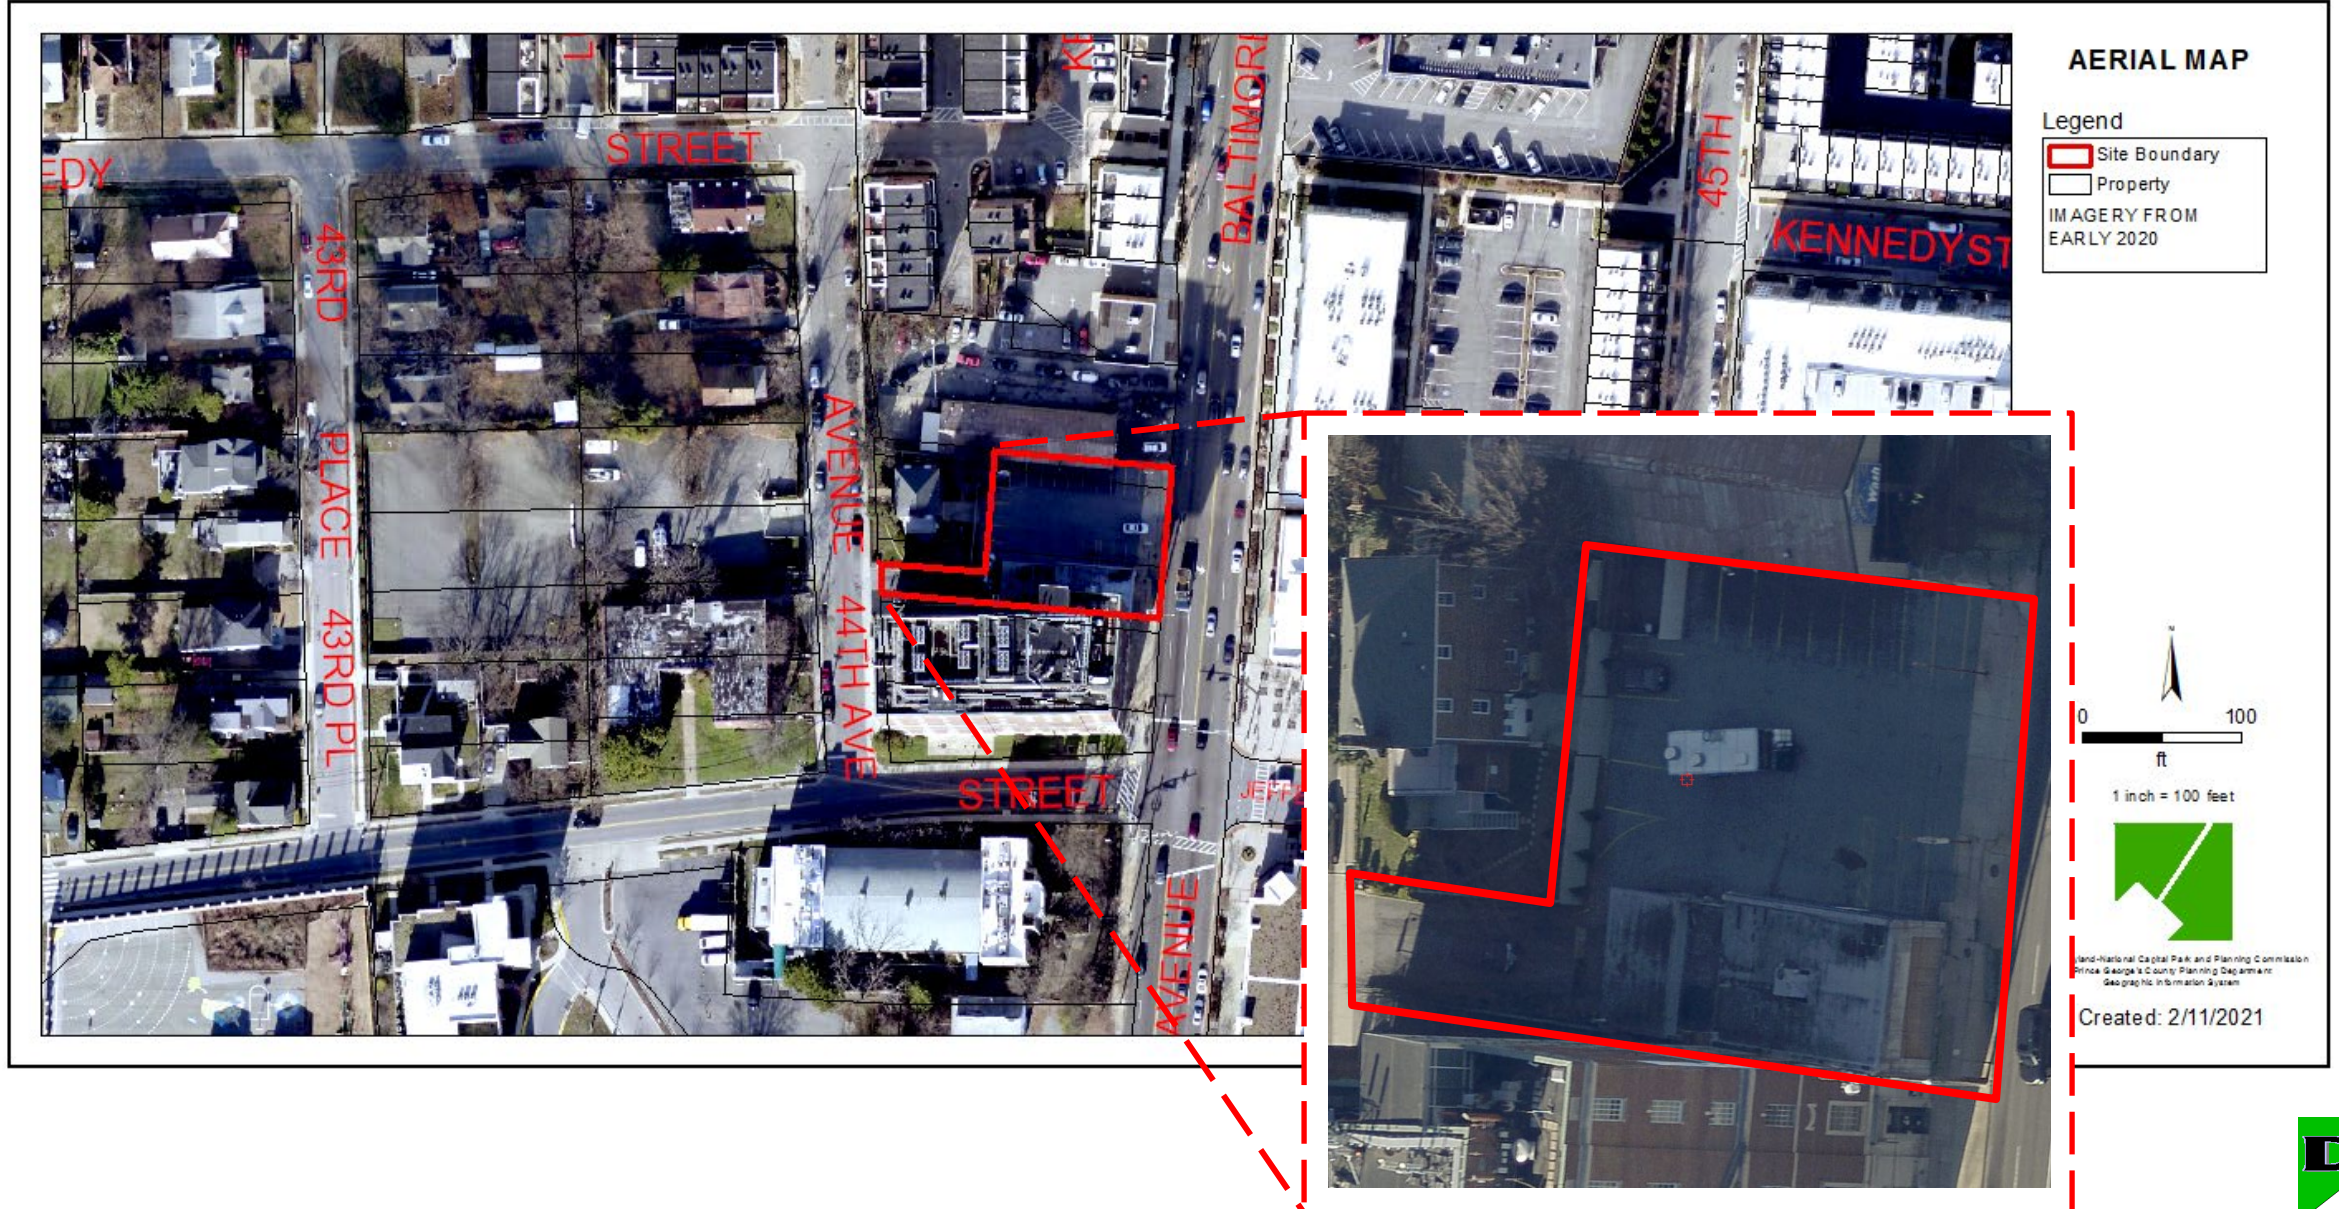


SITE MAP

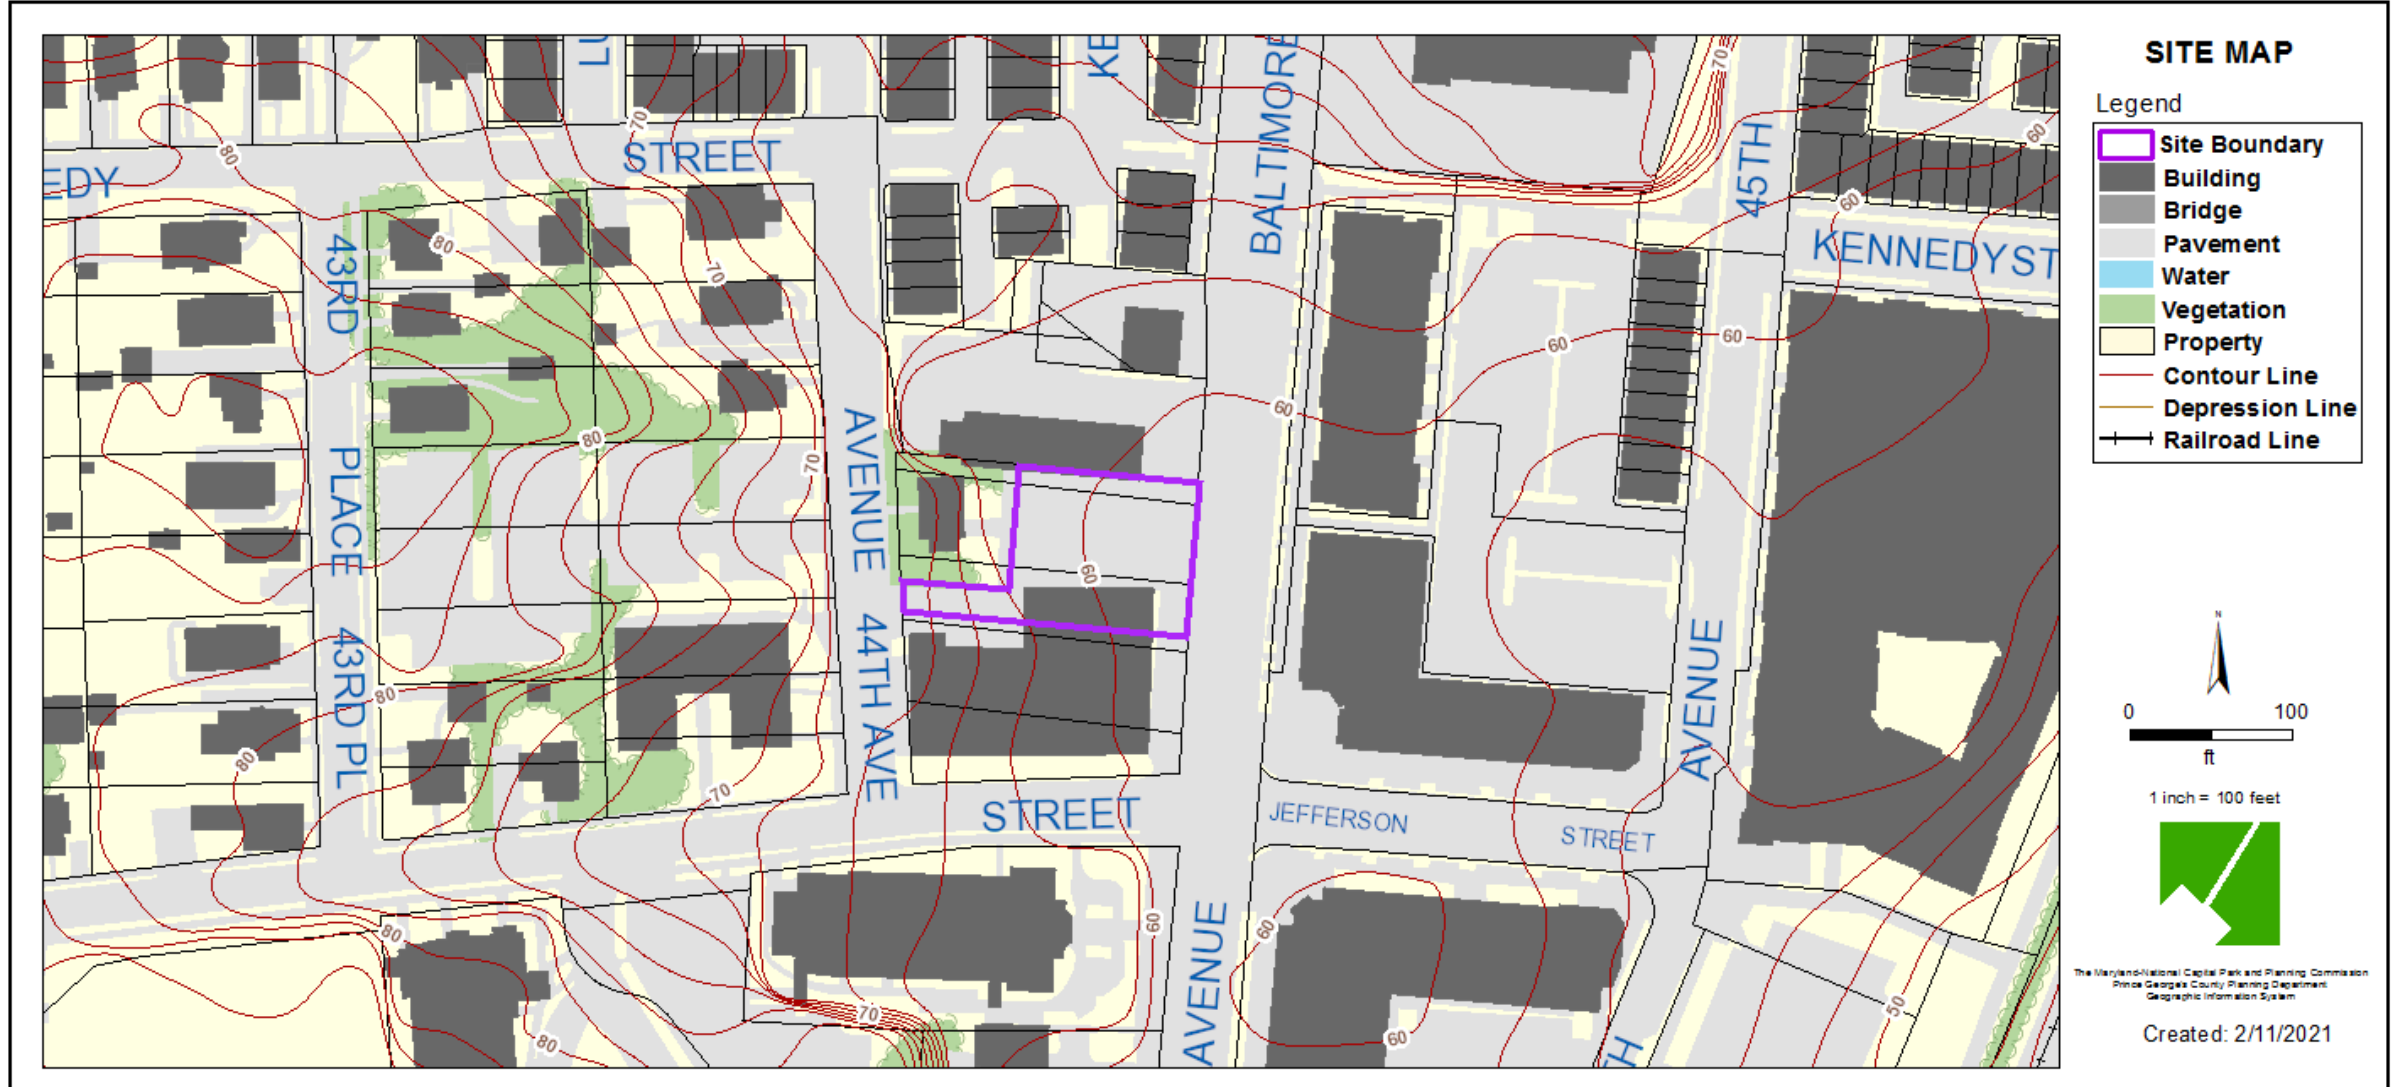

MASTER PLAN RIGHT-OF-WAY MAP




ILLUSTRATIVE SITE PLAN

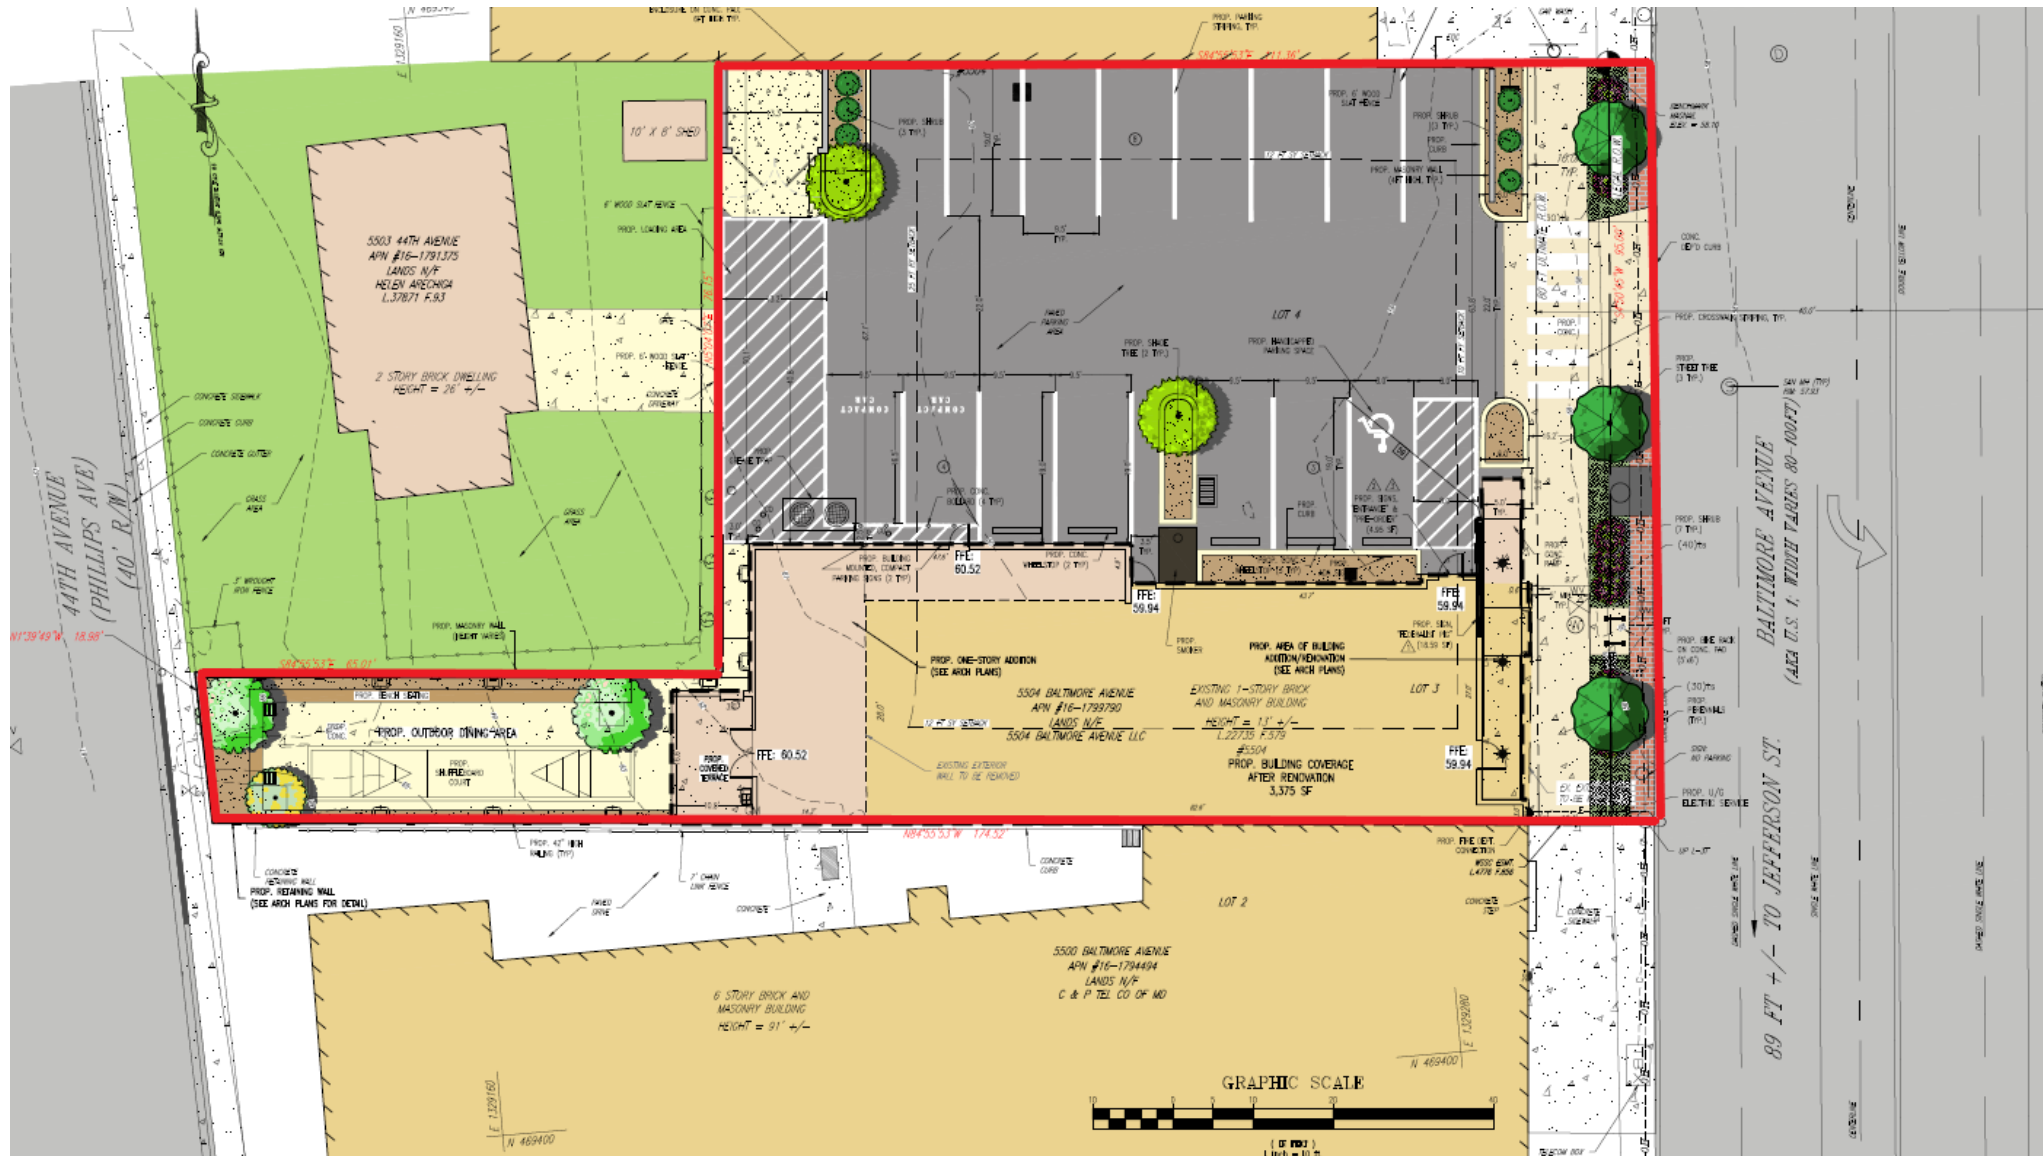

EASTERN FAÇADE SHOPFRONT




EASTERN FAÇADE AND FRONTAGE

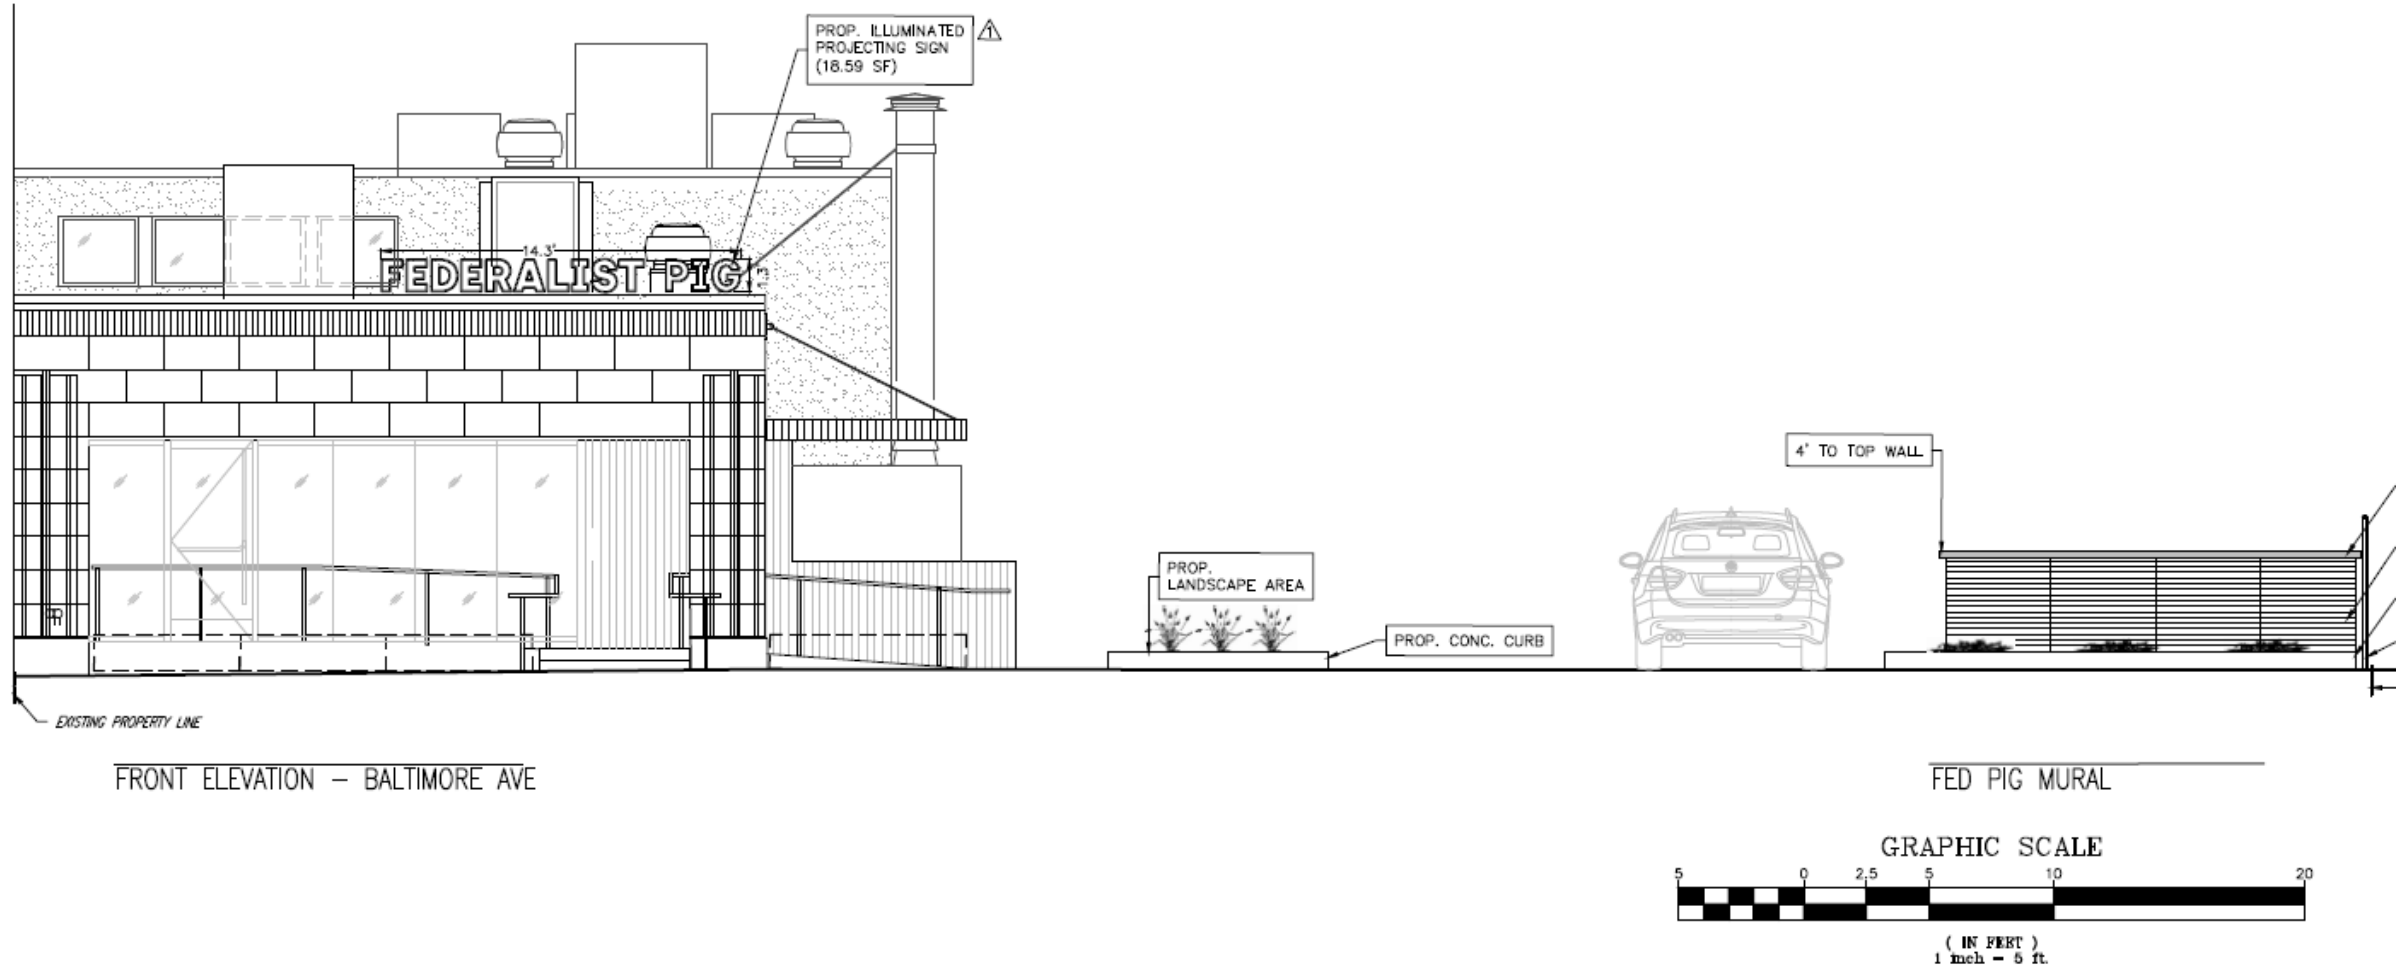


WESTERN FAÇADE OUTDOOR DINING AREA




OUTDOOR DINING AREA

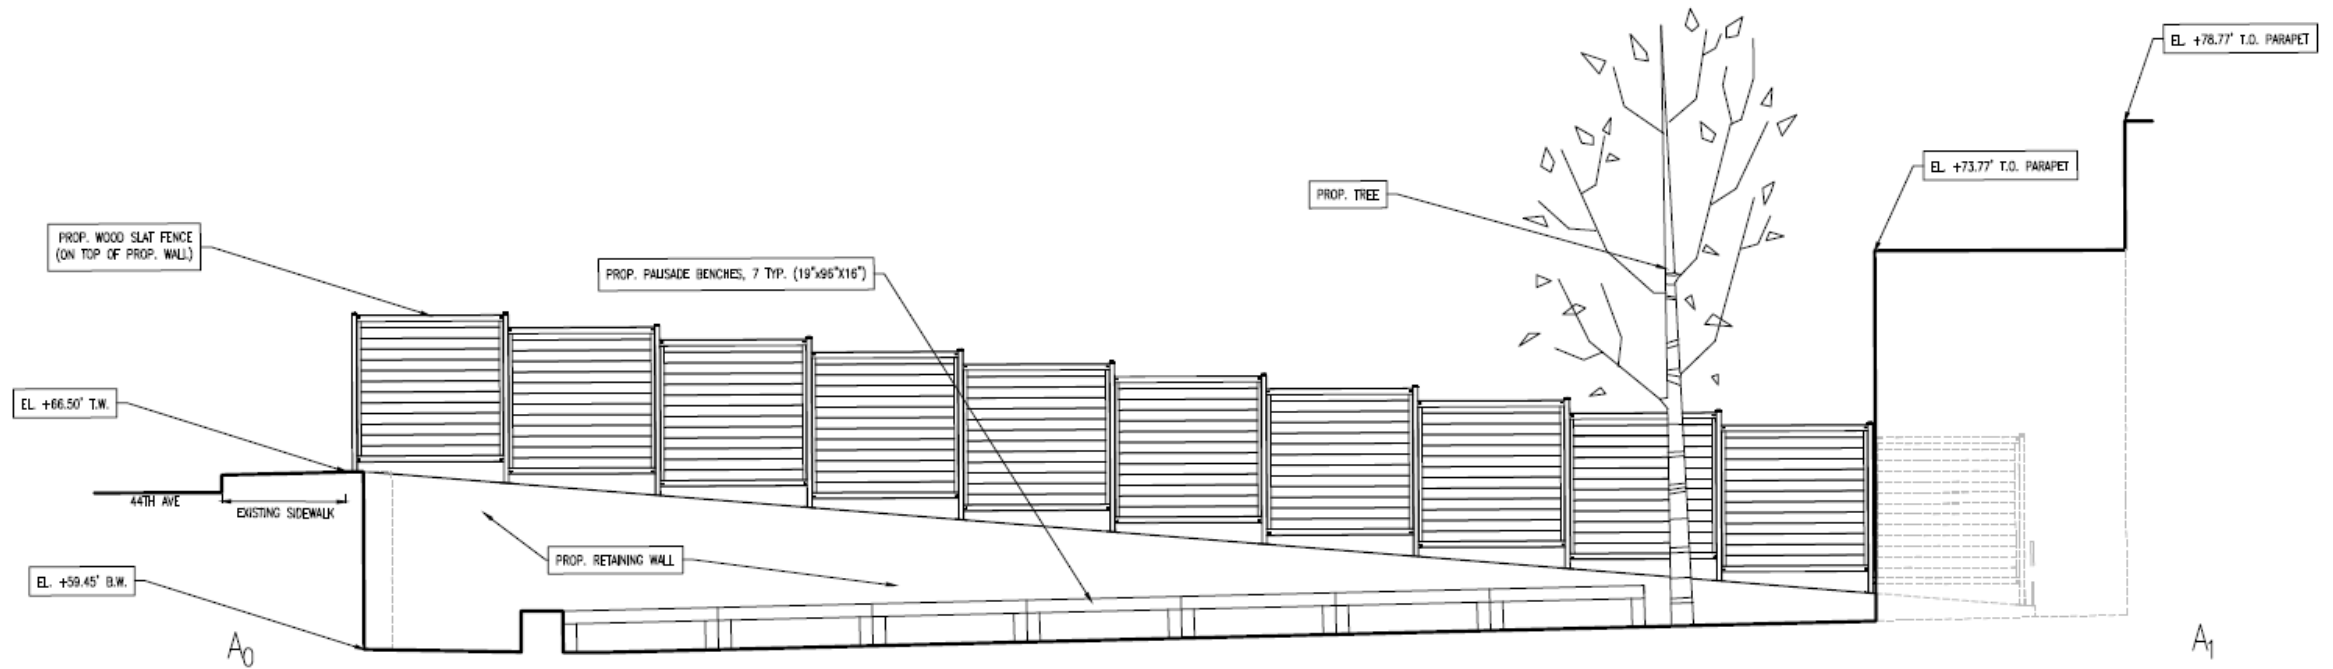


OUTDOOR SEATING AREA SECTION A₀,A₁ – FACING NORTH

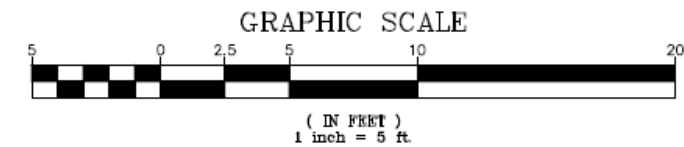

NORTHERN FAÇADE

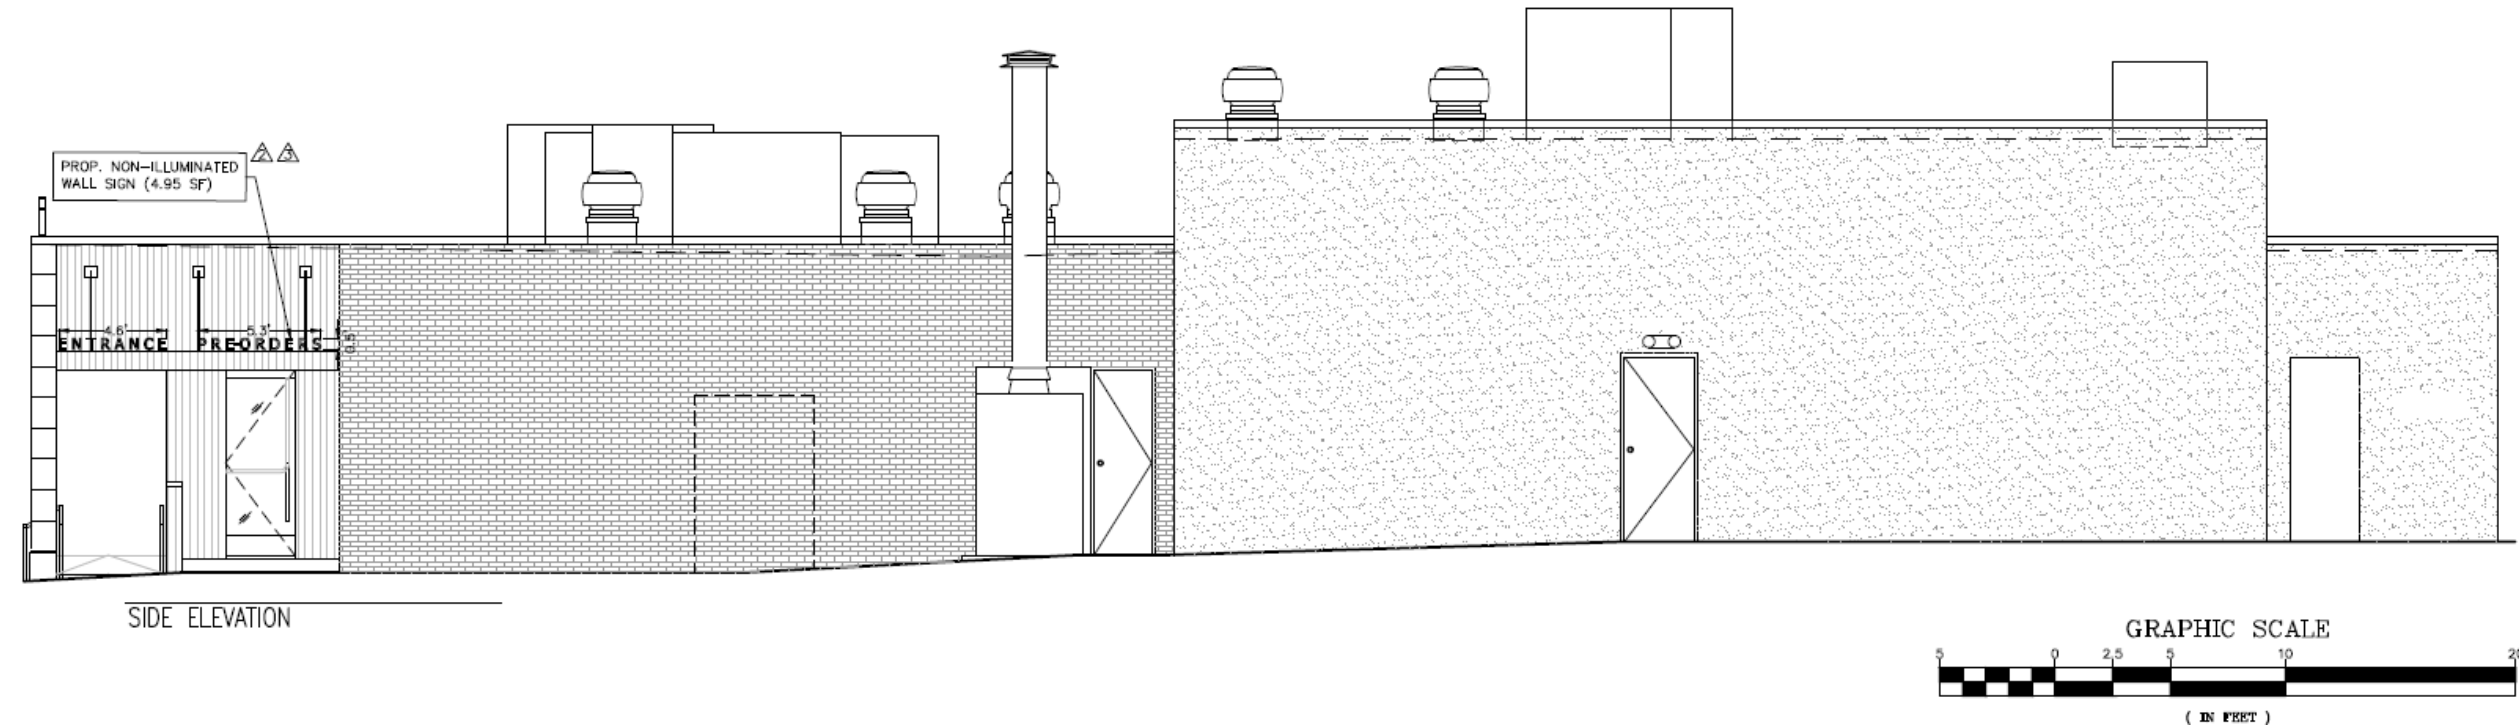


NORTHERN FAÇADE MURAL CONCEPT

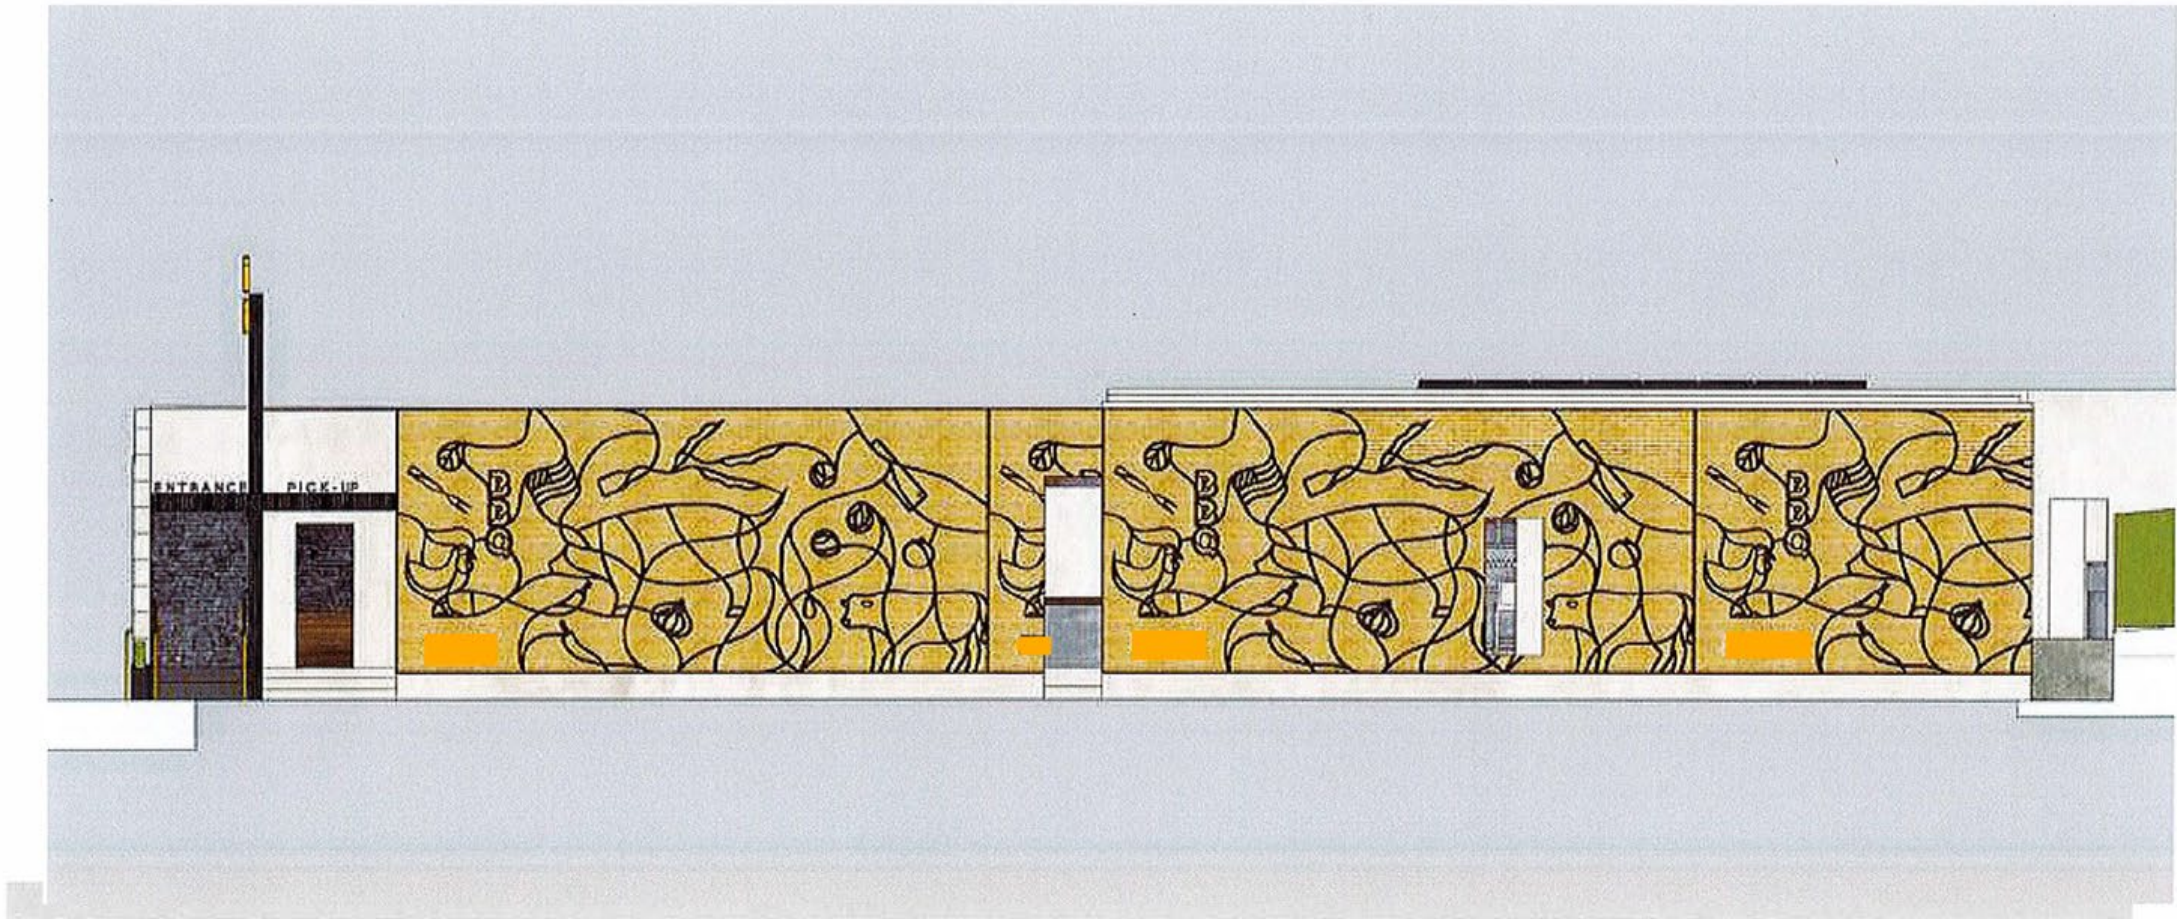

SIGNAGE

FEDERALIST PIG

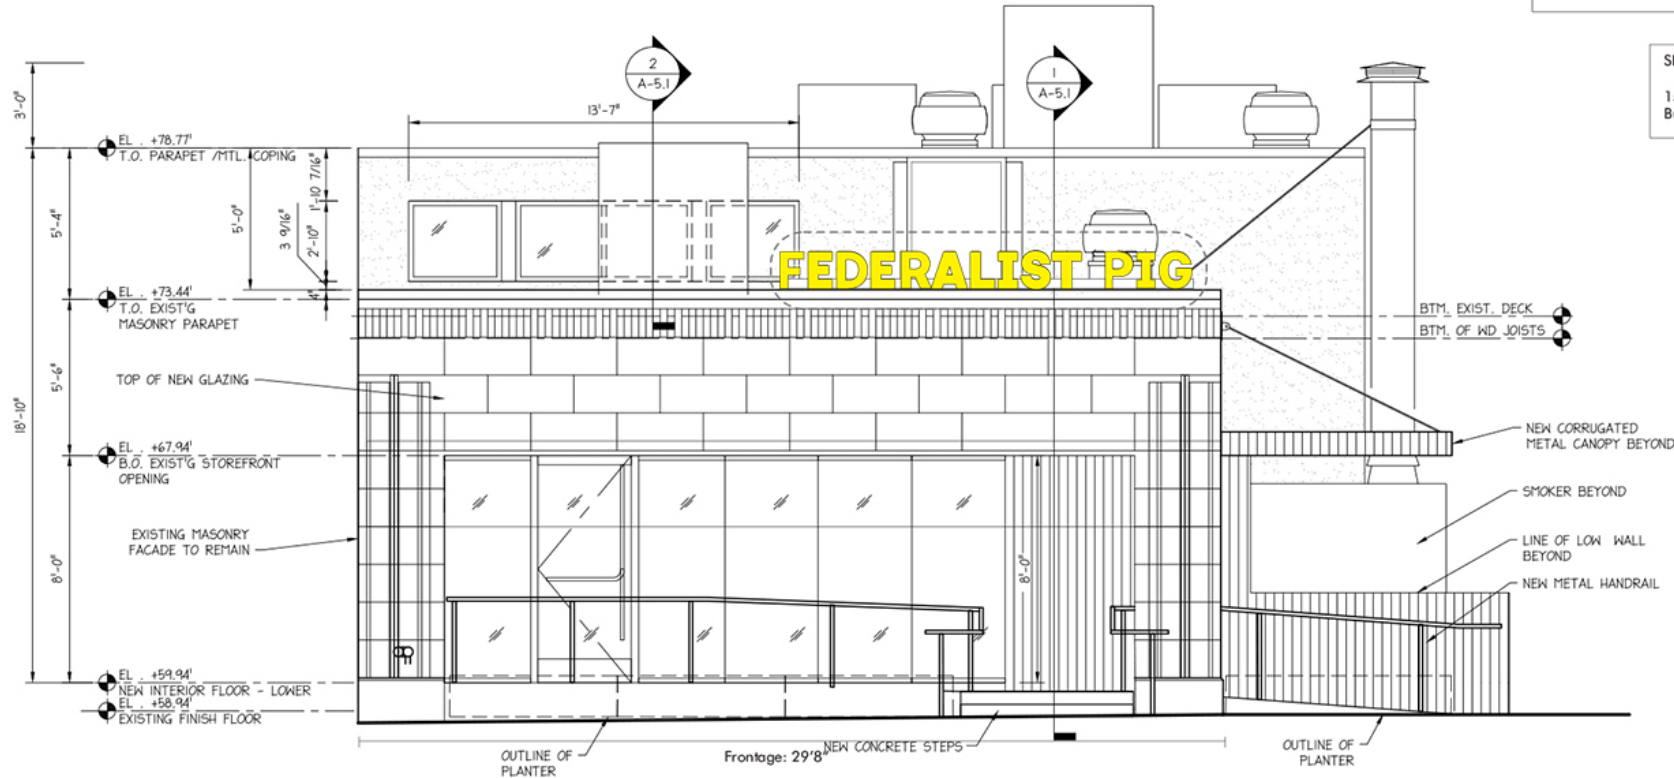5504 BALTIMORE AVE.
HYATTSVILLE, MD

SIGN AREA:

15.5" x 172" = 18.5 sq. Ft.
Building frontage: 29'8"

1 EASTERN ELEVATION

Scale: 3/16" = 1'-0"



Federalist Pig / Exter D112220

Larry Kanter + Associates | Nov 22, 2020

202.791.0446 | larry@lksigns.com

SITE DETAILS

