

ITEM:


CASE: DSP-20055

KENNEDY KRIEGER INSTITUTE BELTSVILLE


THE PRINCE GEORGE'S COUNTY PLANNING DEPARTMENT




GENERAL LOCATION MAP

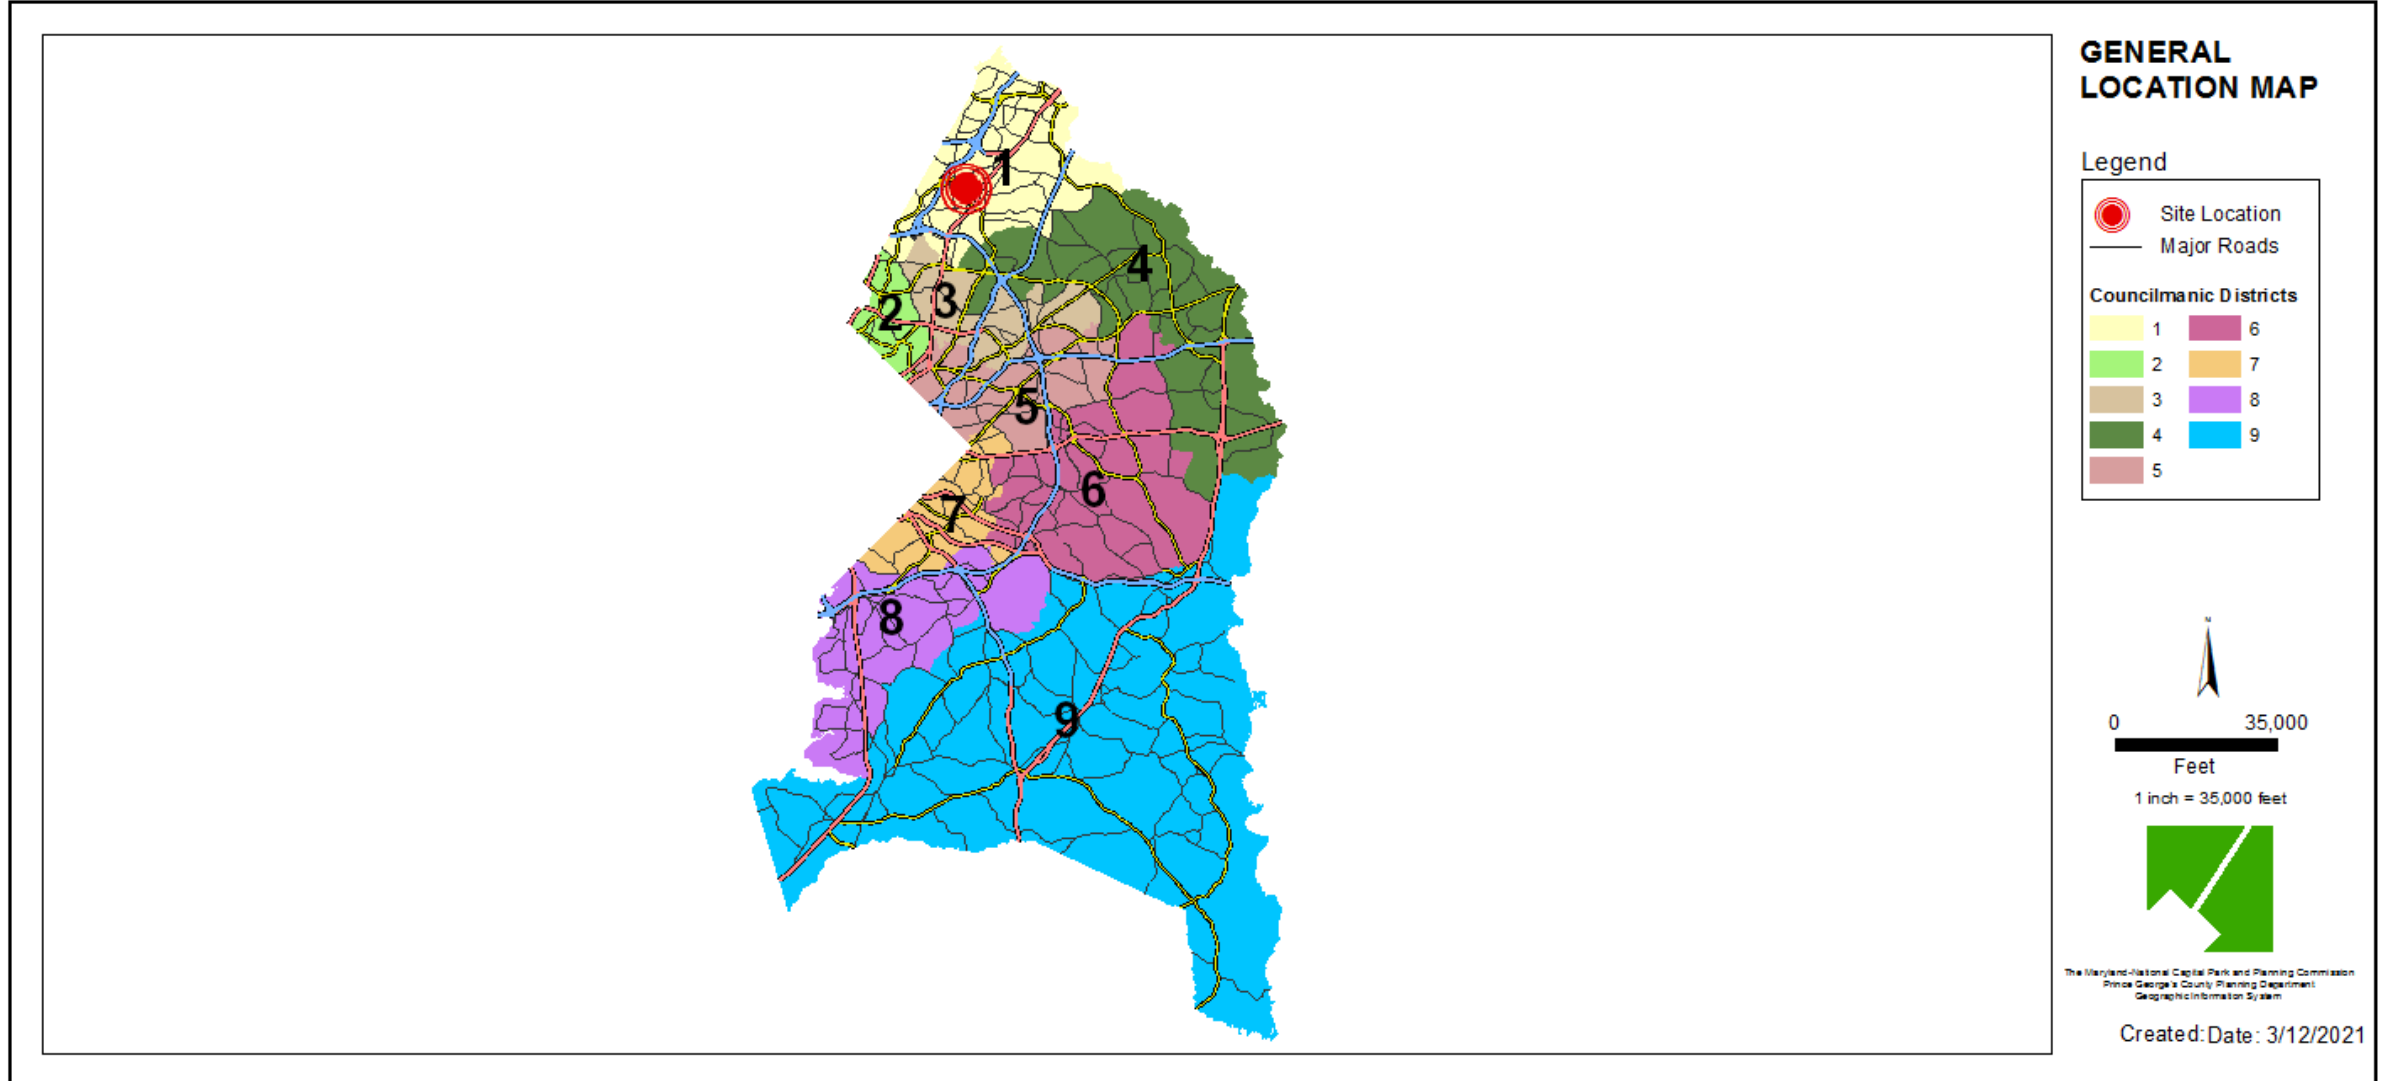

SITE VICINITY

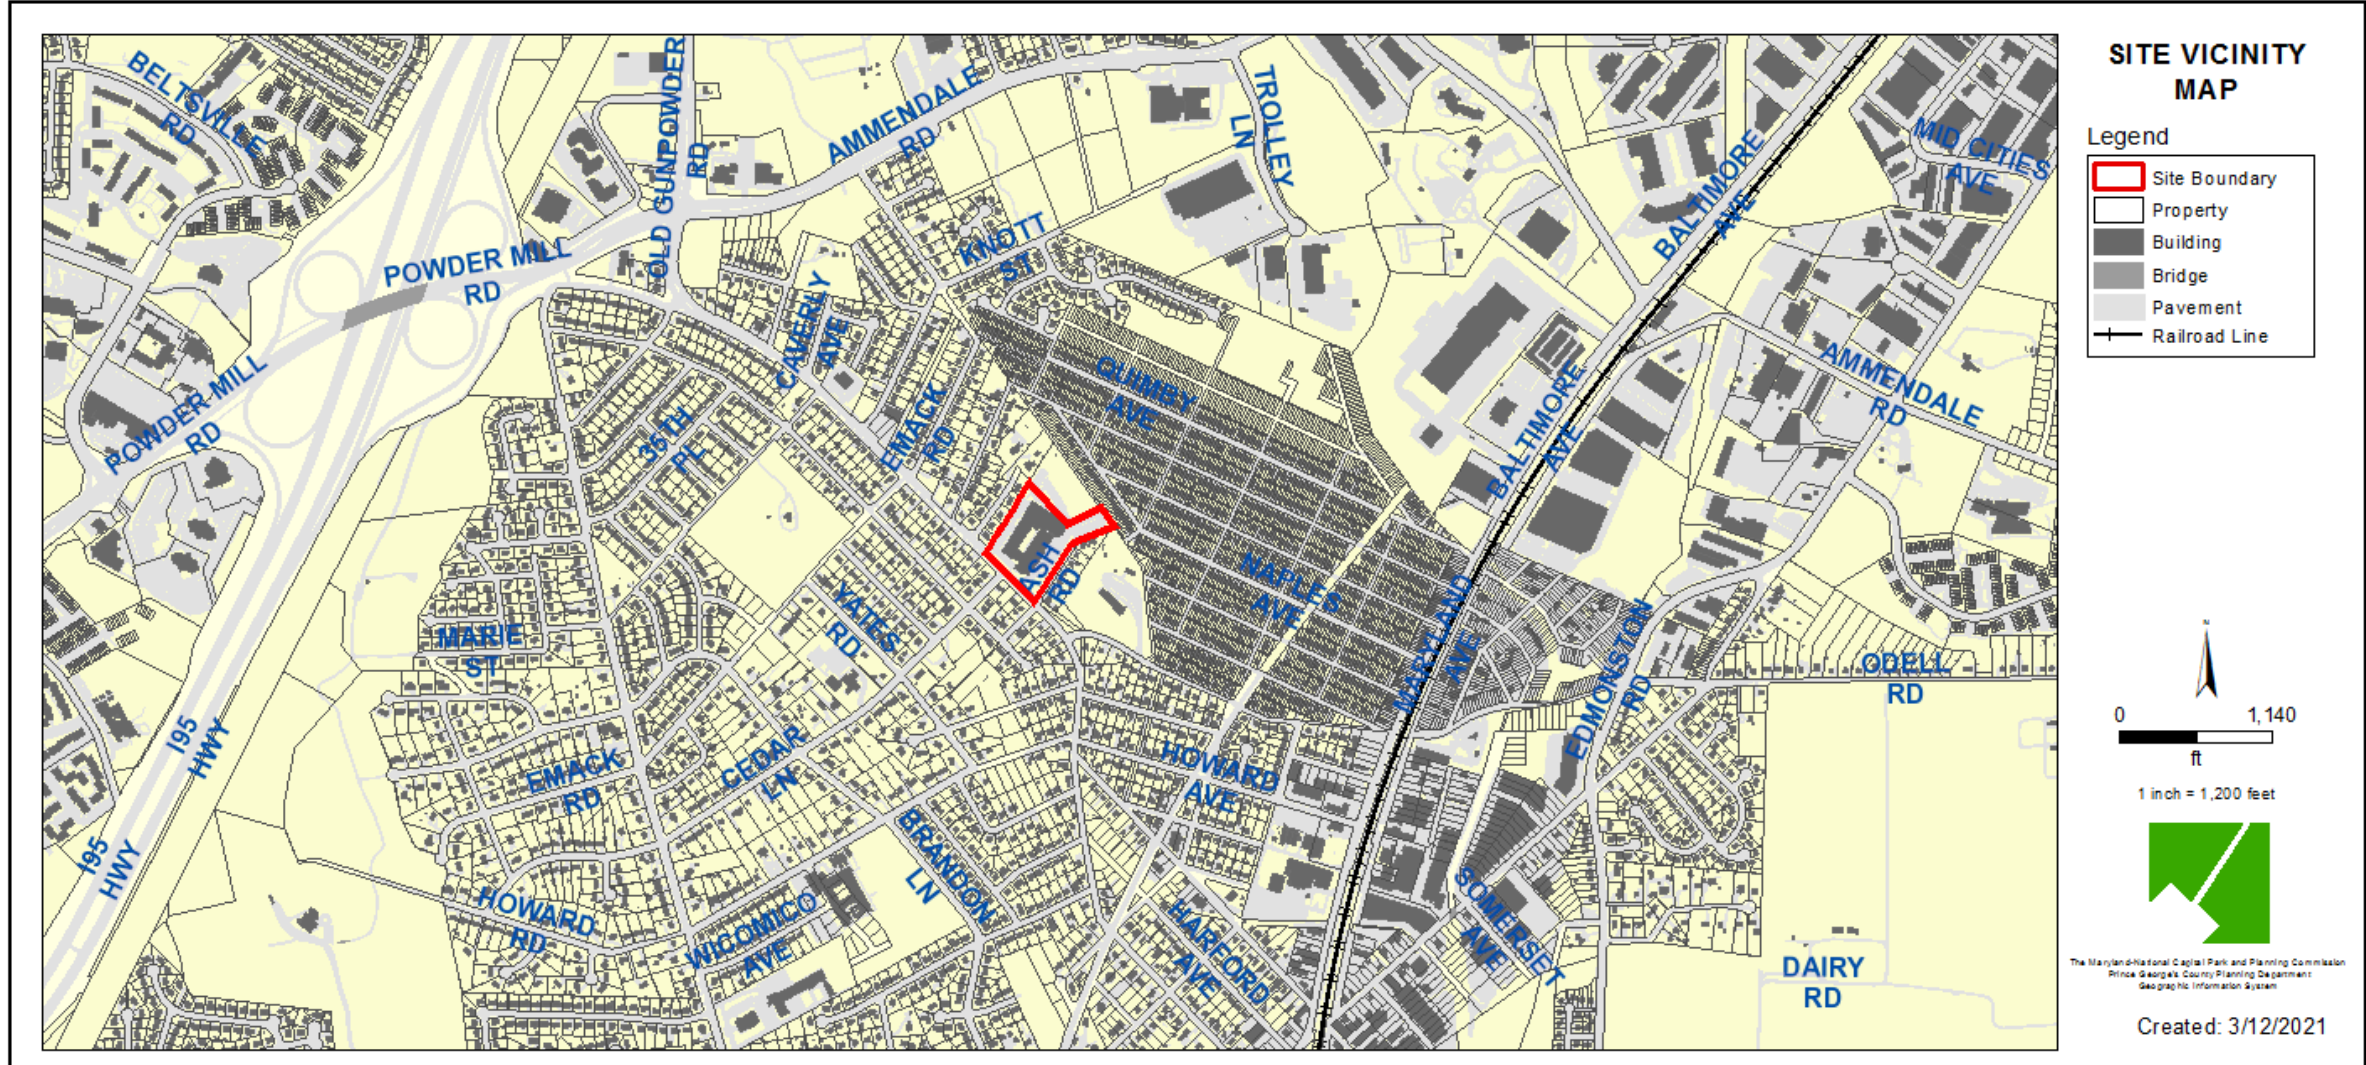


ZONING MAP

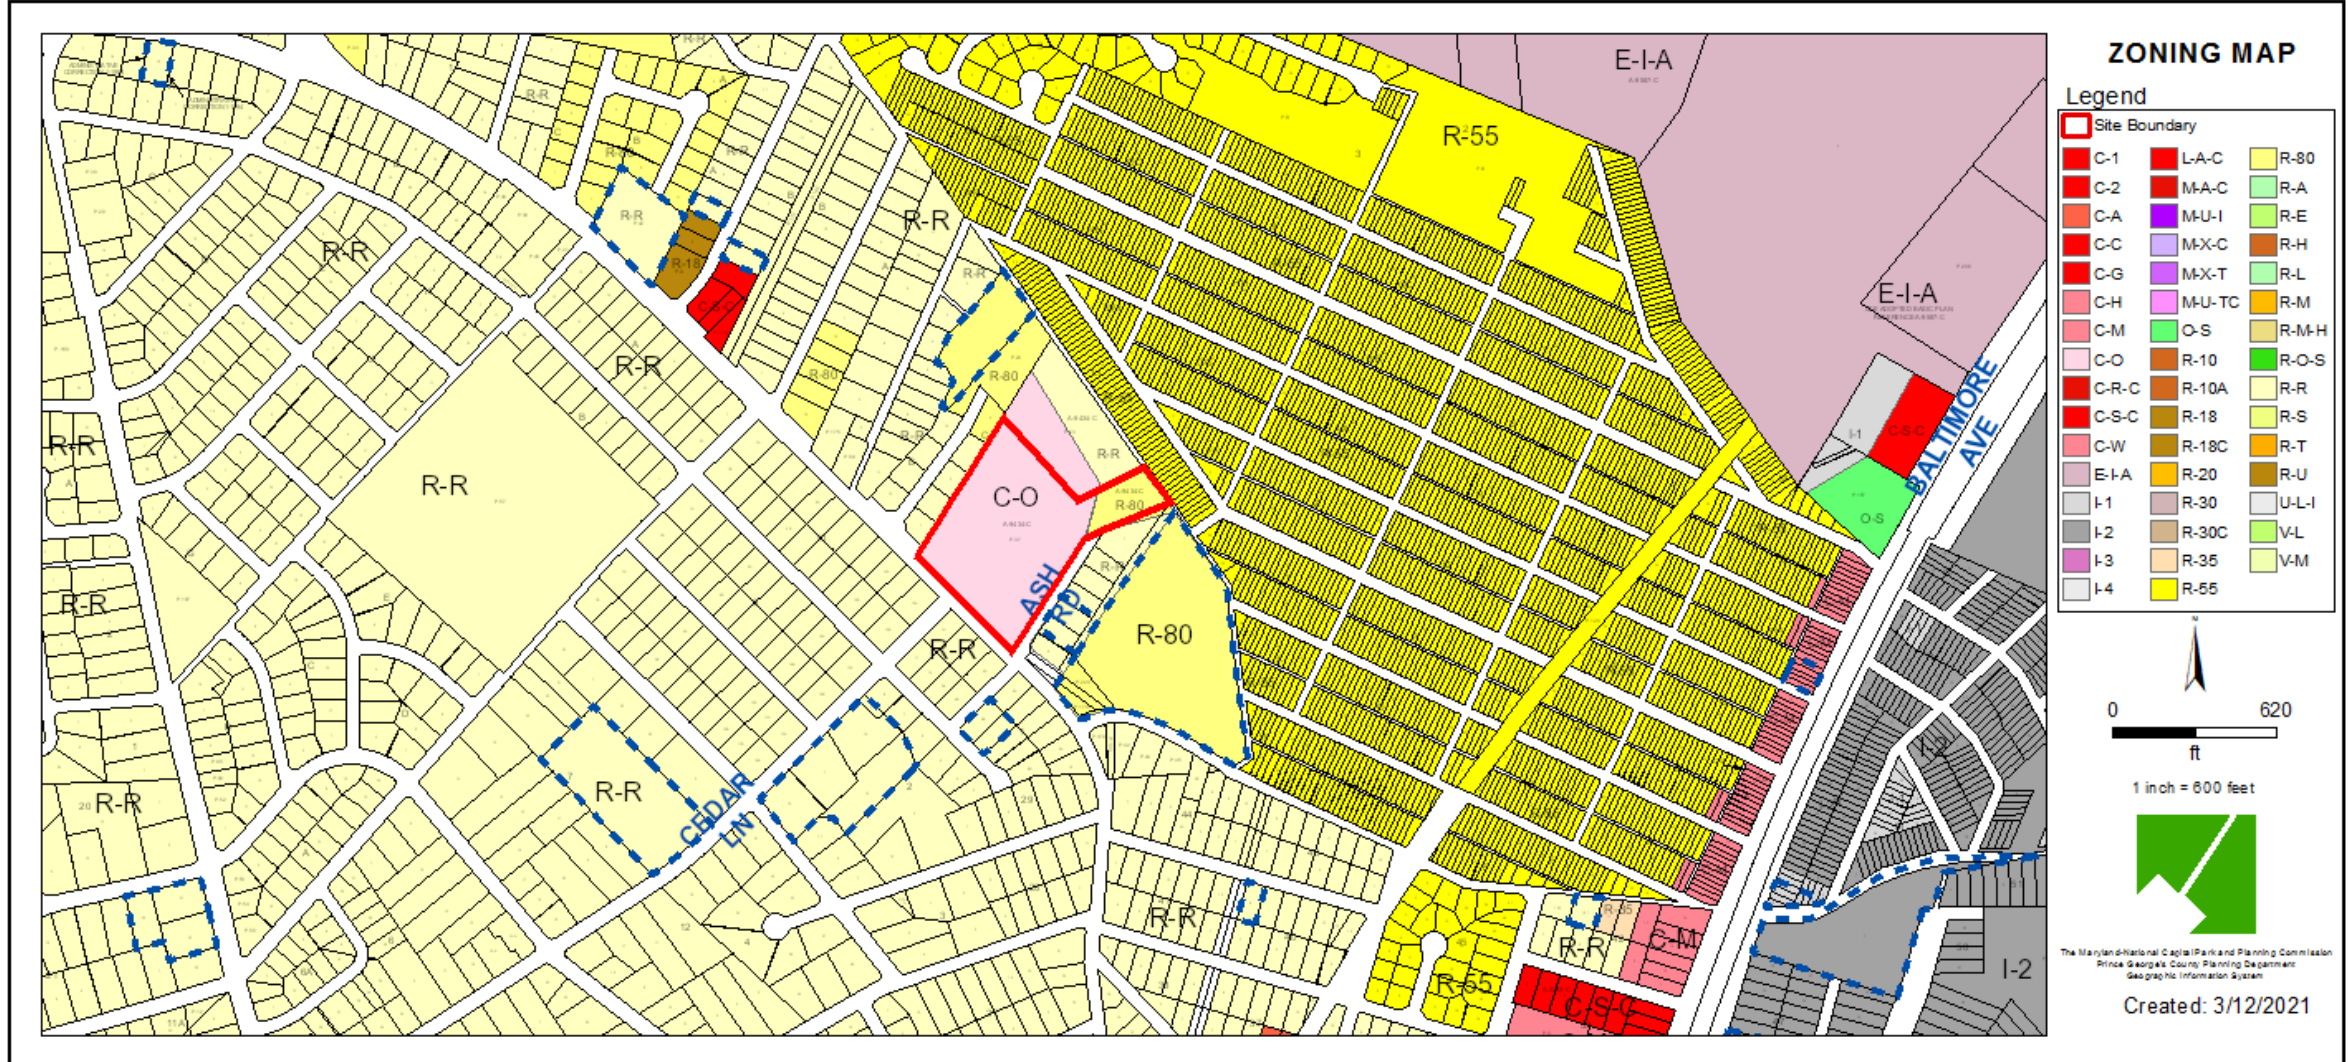


AERIAL MAP



SITE MAP

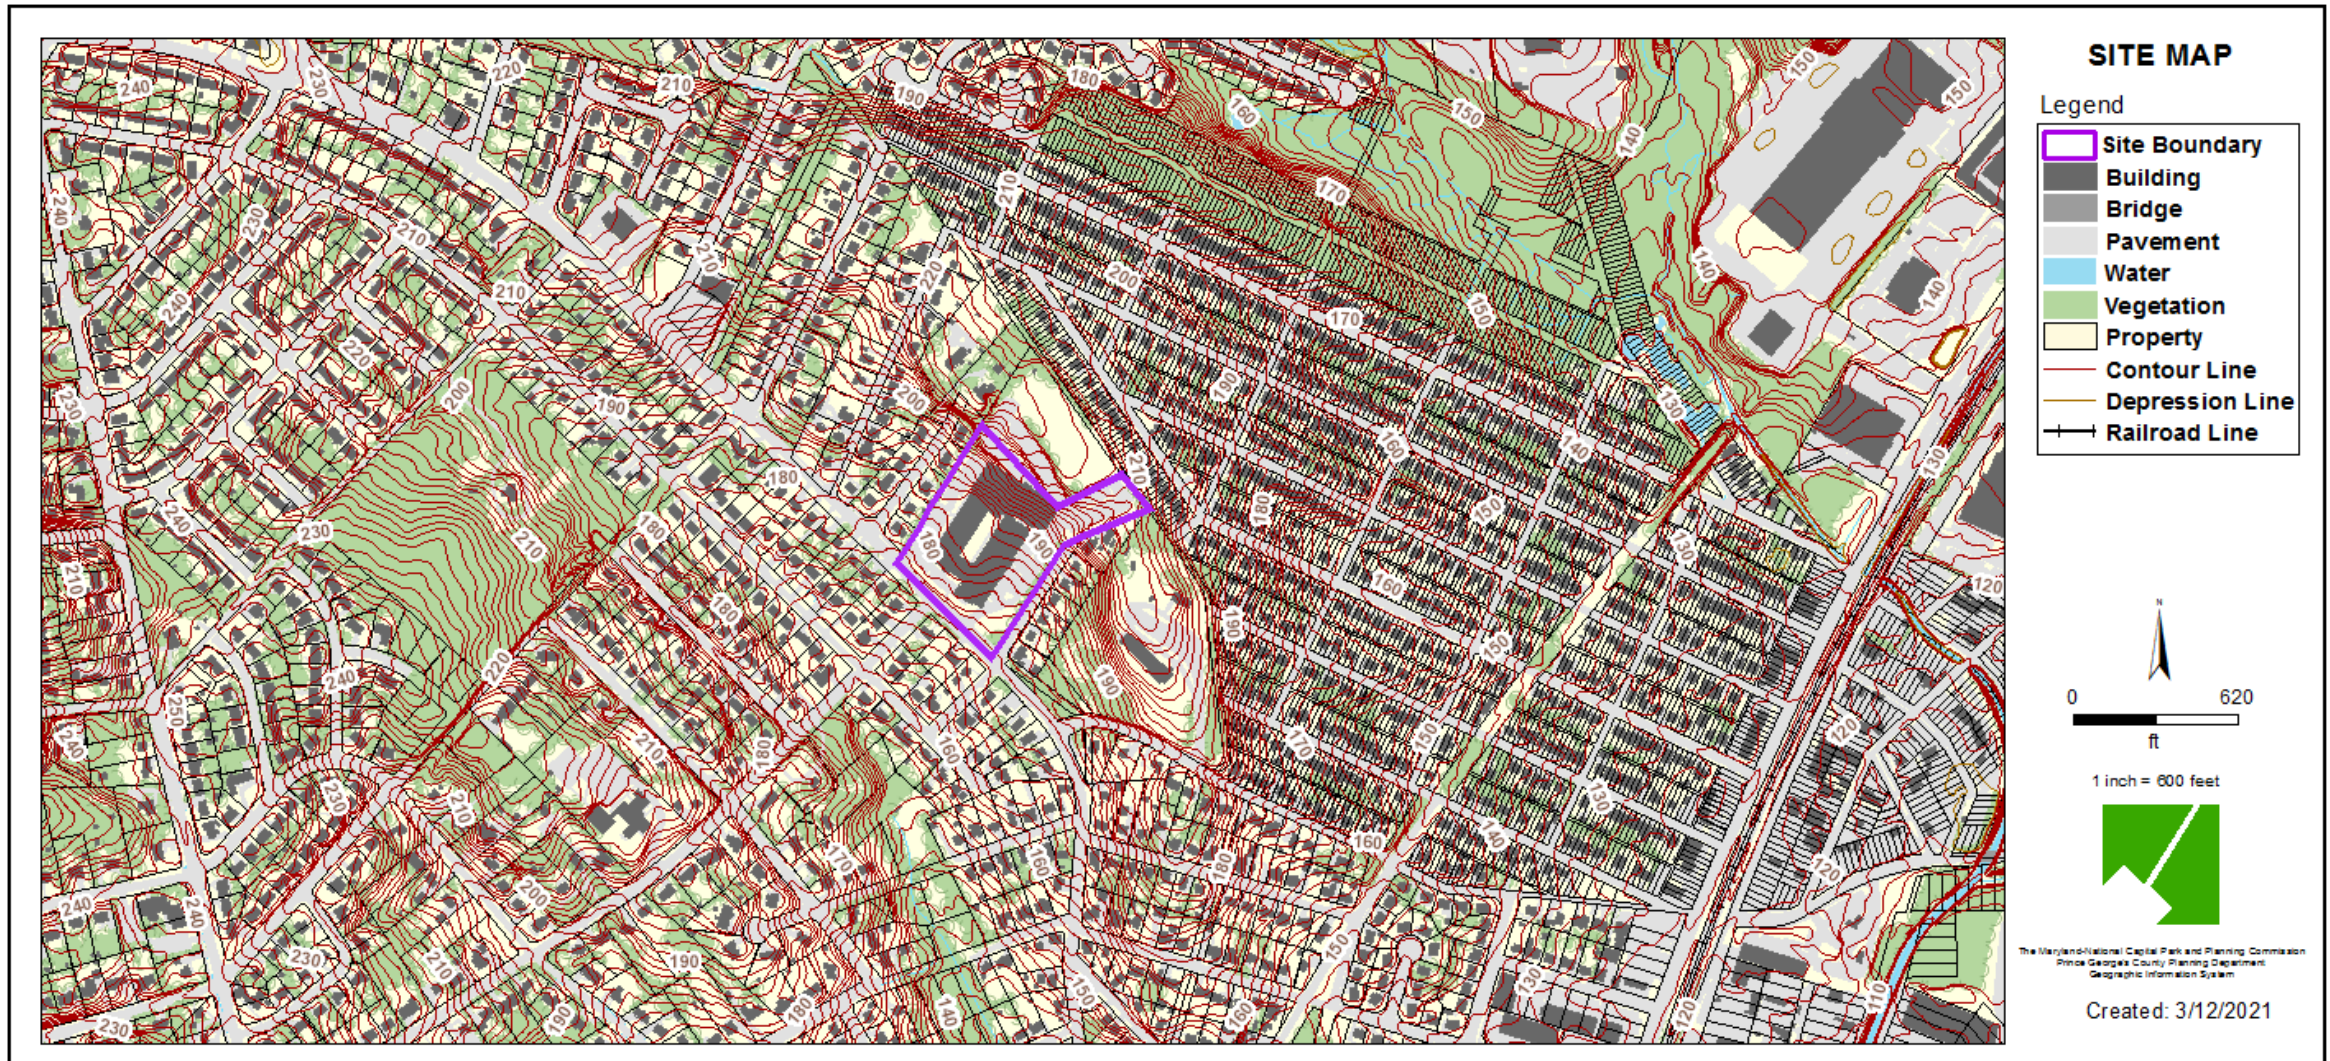


MASTER PLAN RIGHT-OF-WAY MAP

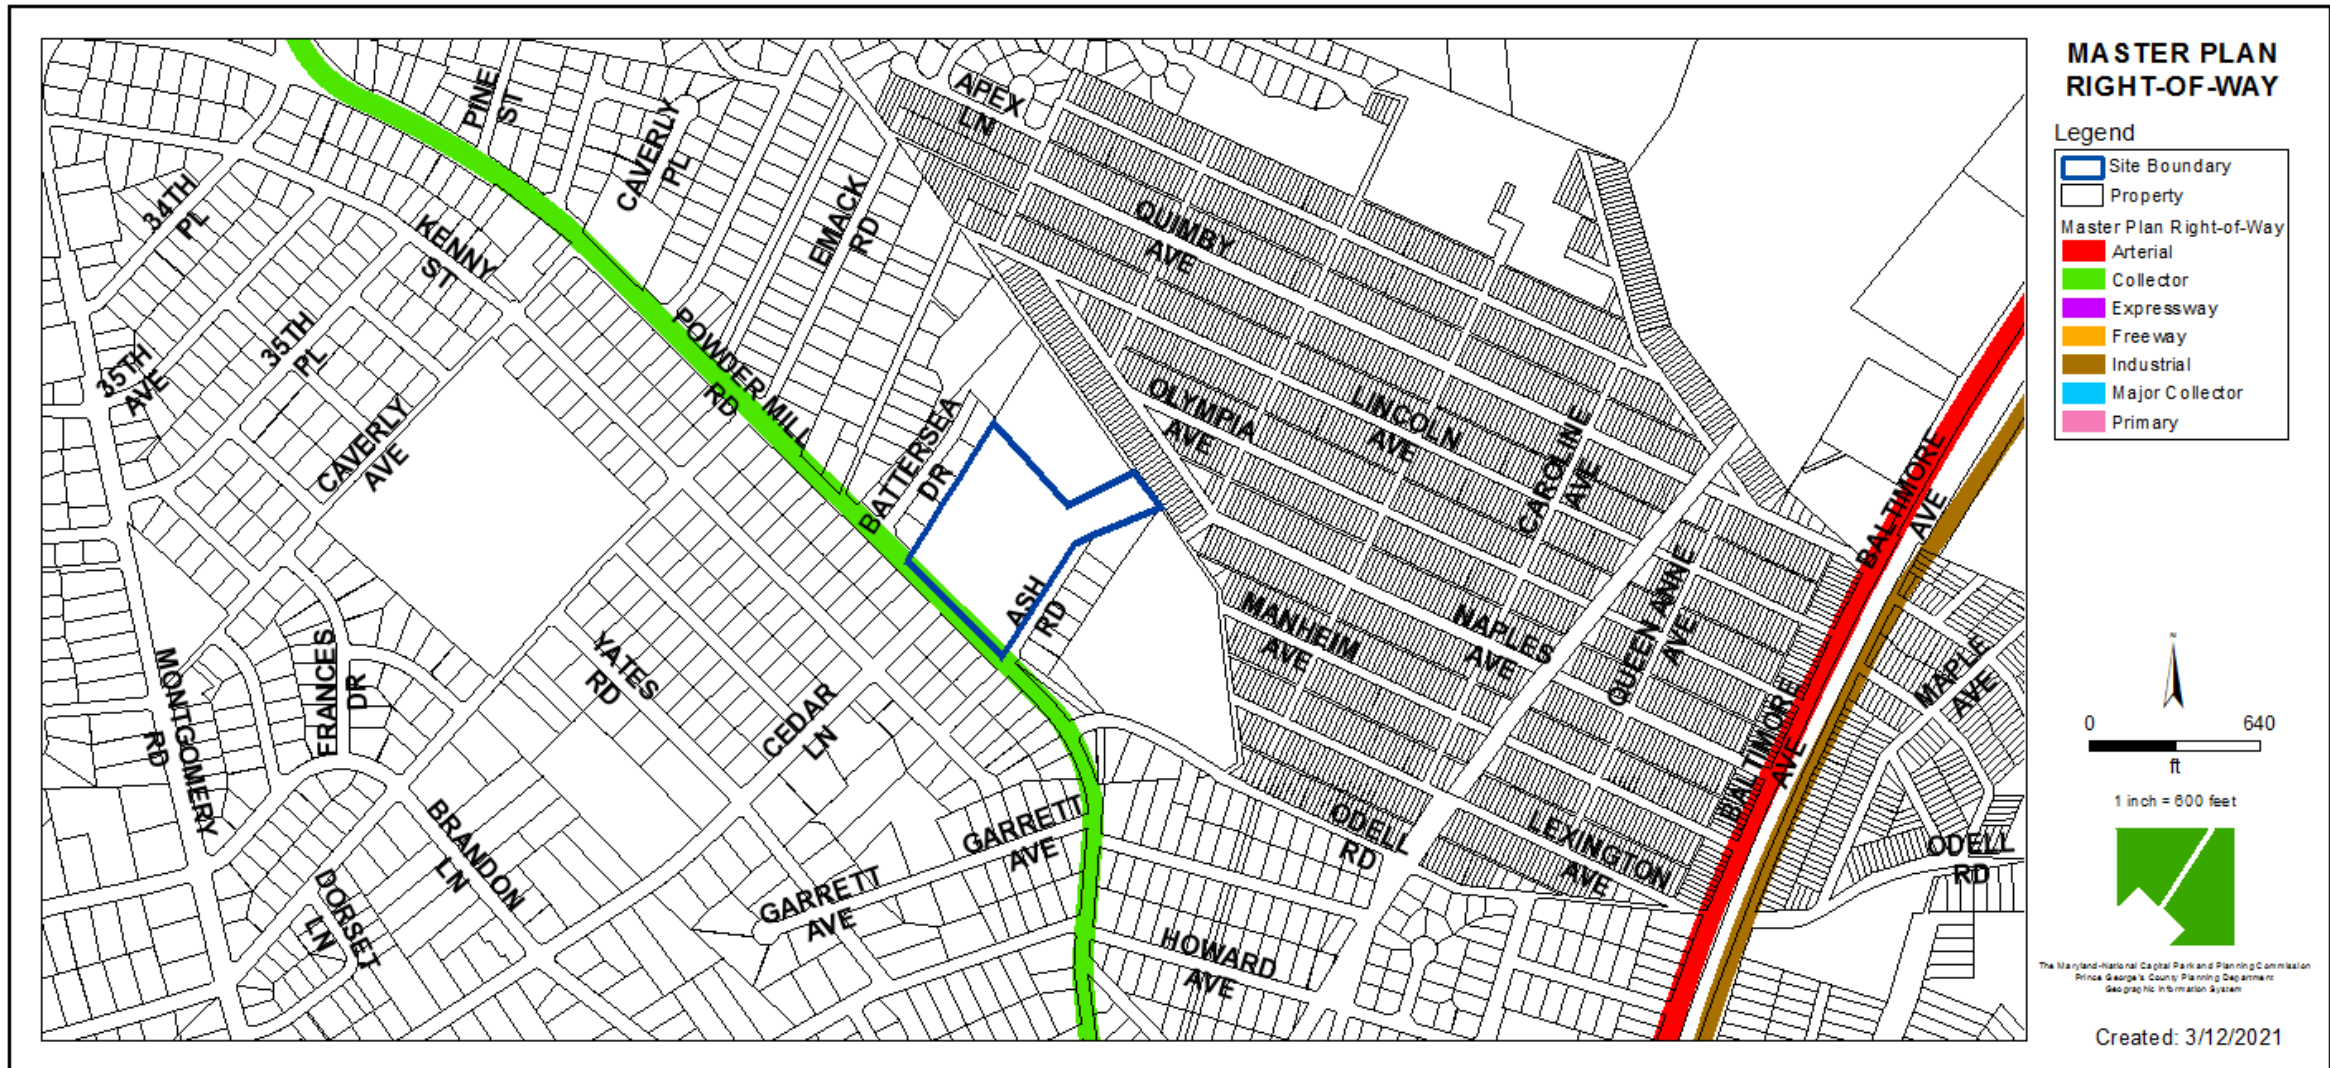


BIRD'S-EYE VIEW WITH APPROXIMATE SITE BOUNDARY OUTLINED





SITE PLAN

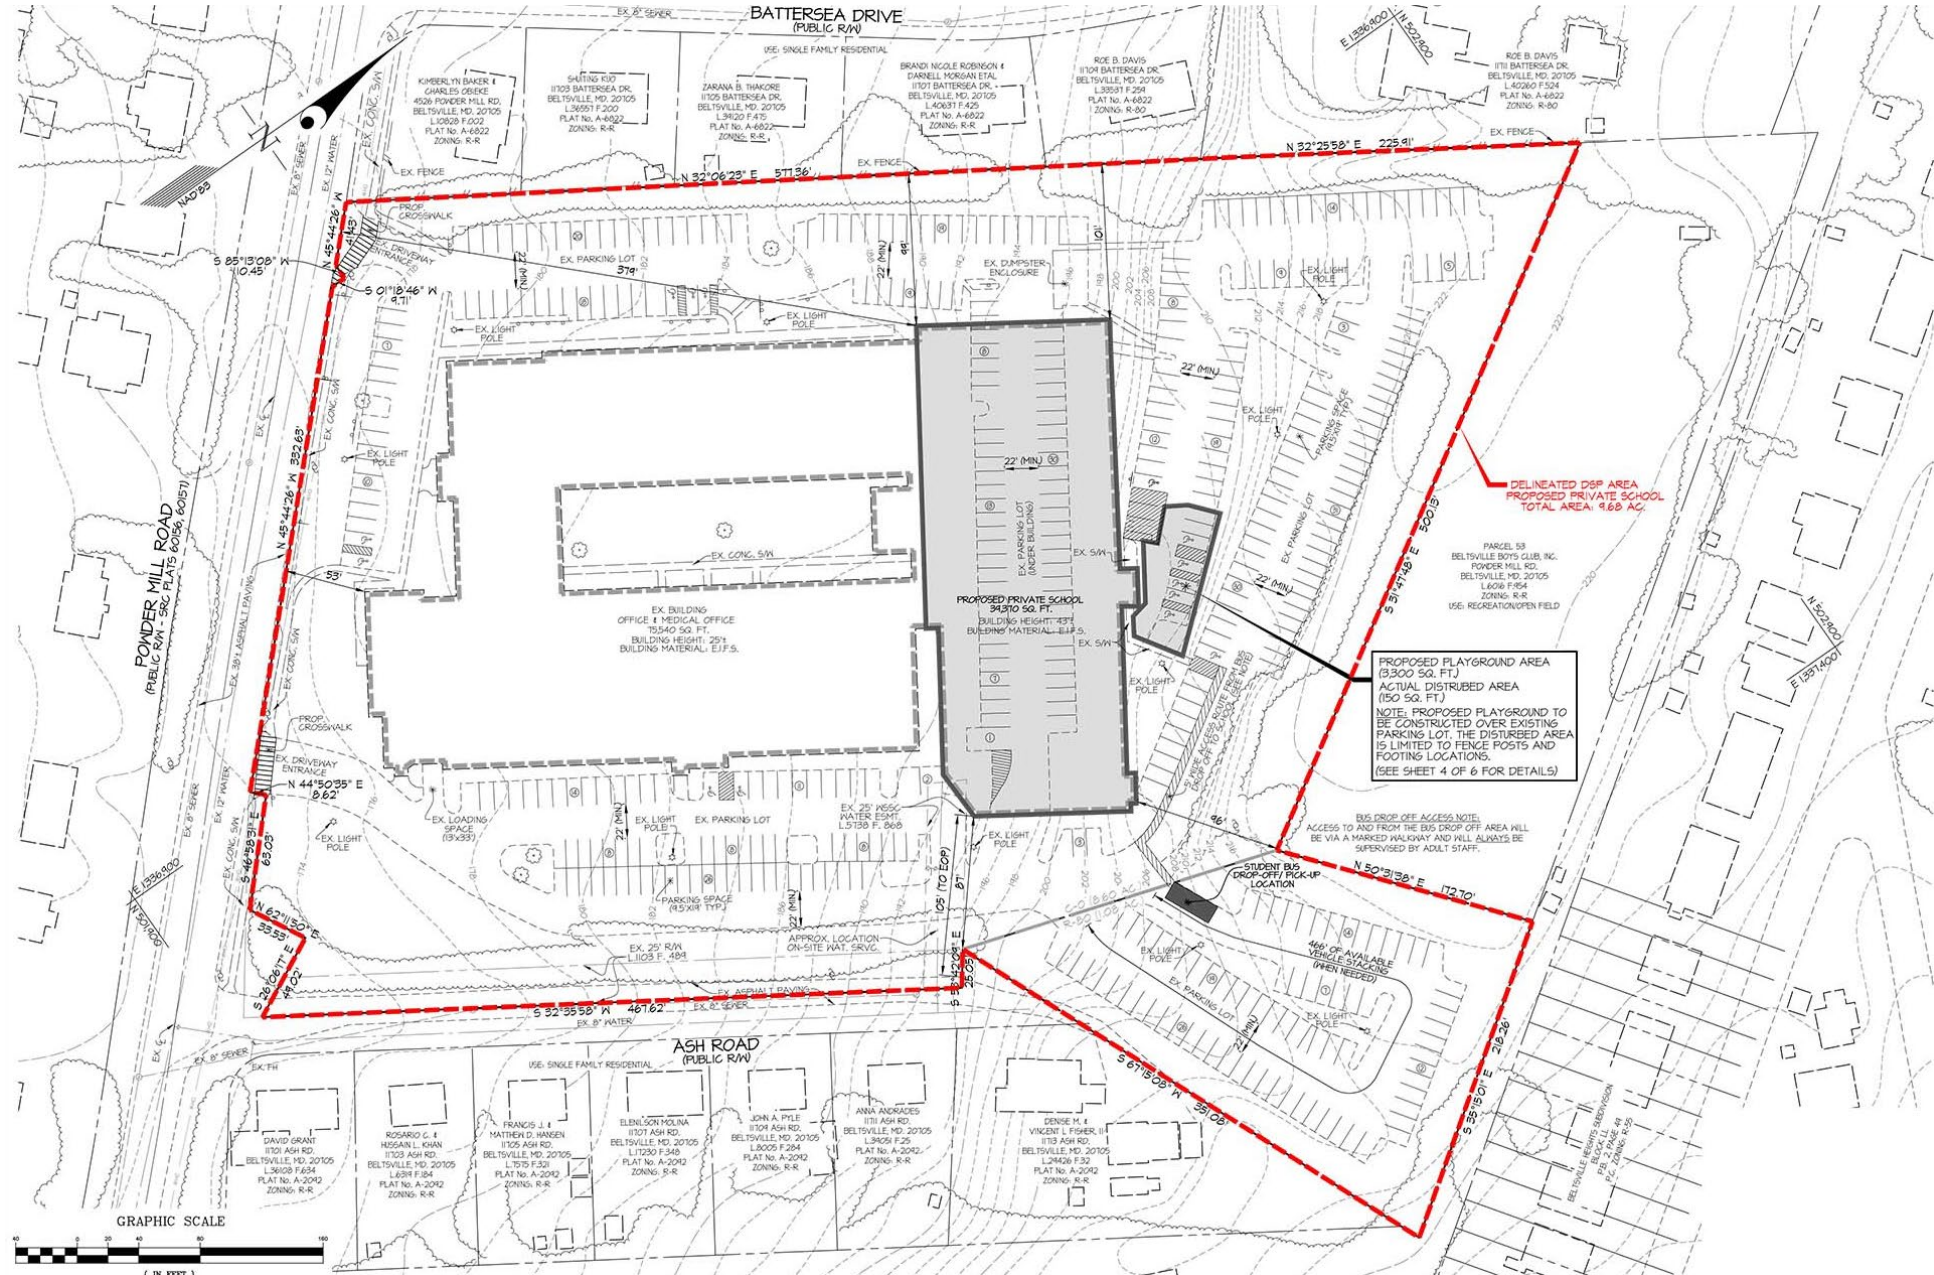

SITE DETAILS

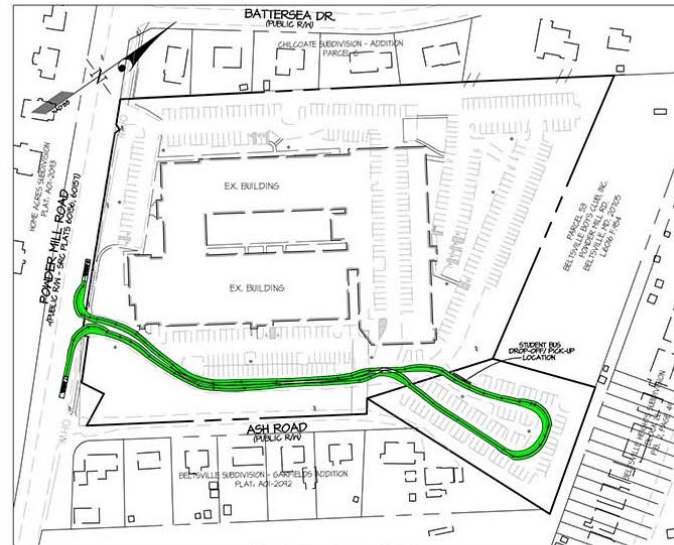


BUS ROUTE EXHIBIT
SCALE: 1" = 100'
GRAPHIC SCALE

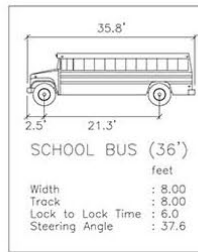
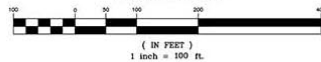


MODEL: Bike U Rack with Crossbar,
(272) In-Ground Mount
OPTIONS: IN-GROUND MOUNT
COLOR: BLACK POWDER COAT
QUANTITY: PER PLAN
COMPANY: CYCLESIDE, INC.
520 CASCADE RD. SE, SUITE 210
GRAND RAPIDS, MICHIGAN 49506
1-800-450-6531
https://cycleside.com/
NOTES: INSTALL PER MANUFACTURER'S
RECOMMENDATIONS.


4 BIKE RACK
(OR APPROVED EQUAL) NOT TO SCALE

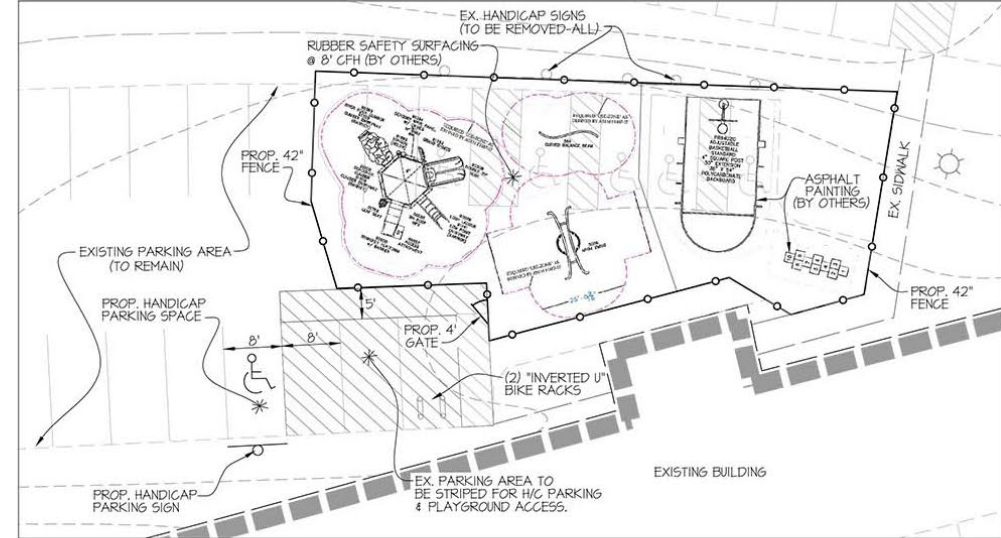

PROP. PLAYGROUND AREA
SCALE: 1" = 10'
GRAPHIC SCALE

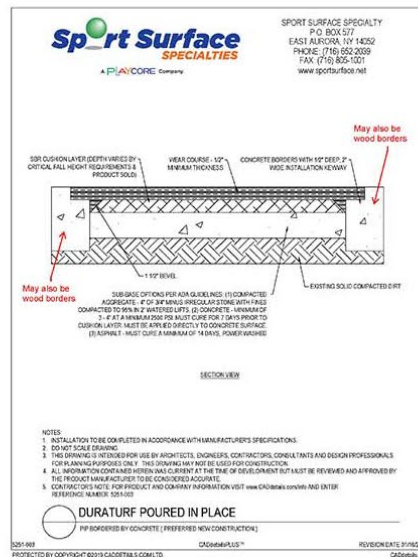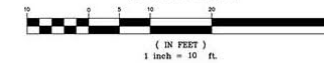


FENCE HEIGHT	END & CORNER POSTS		LINE POSTS	
	NOMINAL HEIGHT	BAR LENGTH	NOMINAL HEIGHT	BAR LENGTH
3'-6"	7'-0"	7'-0"	3'-6"	7'-0"
6'-0"	9'-0"	9'-0"	6'-0"	9'-0"
6'-6"	11'-0"	11'-0"	6'-6"	11'-0"
9'-0"	13'-0"	13'-0"	9'-0"	13'-0"
12'-0"	15'-0"	15'-0"	12'-0"	15'-0"

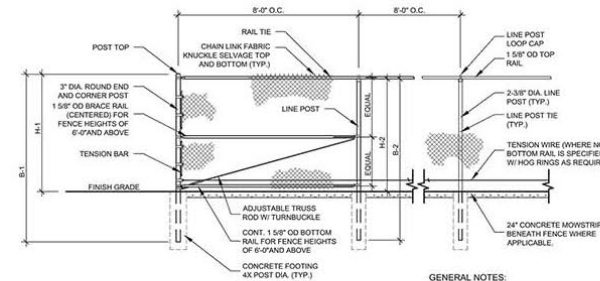


GENERAL NOTES:
1. FOOTING WIDTH TO BE 4X POST WIDTH
2. ALL MATERIAL TO CONFORM TO FEDERAL SPEC RR-F-191G (1-25-74)
3. ALL GALVANIZED FITTINGS TO CONFORM TO ASTM A153
4. ALL FENCE COMPONENTS TO BE VINYL COATED
5. VINYL COATING COLOR TO BE BLACK
6. NO ALUMINUM TIES SHALL BE PERMITTED
7. POST AND RAIL SIZES MAY REQUIRE MODIFICATION TO MEET SPECIFIC PROJECT REQUIREMENTS.


CHAIN LINK FENCE DETAIL
N-T-5

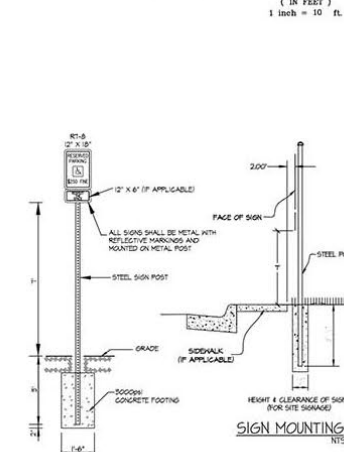

1 HANDICAP SIGN DETAILS
SCALE: N.T.S.

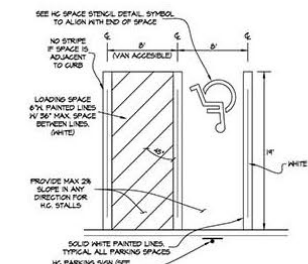

2 PARKING SPACE STRIPING
SCALE: N.T.S.

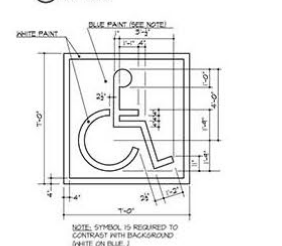

3 HANDICAP SPACE STENCIL LAYOUT
SCALE: N.T.S.

PLAYGROUND DETAILS

PowerScape
GameTime
1-800-235-2440
ISSUED/REVISED: 09/09/14

80206
TIN ROOF
HEX

INSTALLATION
DETAIL
PARTS LIST
REFERENCE

INSTALLATION INSTRUCTIONS
1. Before assembling this equipment, read the enclosed INSTALLATION INSTRUCTIONS in the installation booklet. Follow all the instructions during installation.
2. Assemble parts as shown in the ASSEMBLY DRAWING. Refer to the assembly details for the specific hardware required in each connection.

TOP VIEW

ASSEMBLY DRAWING

REF	DESCRIPTION	QTY	PART NUMBER
1	FORWARD HEX PANEL	6	203127
2	HEX ROOF UPRIGHT CAP	6	203190
3	HARDWARE COMPLETE	1	203050
4	3/8\" x 3/4\" P.B.N.C.S. W/SPACER	36	812052*
5	3/8\" x 4\" P.B.N.C.S. W/SPACER	12	812050*
6	3/8\" LOCKWASHER	48	817334*
7	3/8\" FLAT WASHER	48	817410*
8	3/8\" HEX NUT	48	805523*
9	#12 x 3/4\" SS SCREW	12	810012

*Unless Otherwise Specified, All Units of Measure are Each
Indicates Hardware

Warning: During Installation, Hardware And Small Parts Are Checked Regularly For Young Children. Store Unused Parts Appropriately Until Assembly Is Completed. Once Assembly Is Completed, Remove Any Unused Parts From The Play Environment And Dispose/Save Them In A Secure Location.

Note: Pinch Test-Rails and Flapwheels to match radius of pipe after assembly is complete.
Note: Locite (supplied by others) should be used on any non-patch hardware.

GameTime
1-800-235-2440
ISSUED/REVISED: 08/04/04

564
CURVED
BALANCE
BEAM

INSTALLATION
DETAIL
PARTS LIST
REFERENCE

INSTALLATION INSTRUCTIONS
1. Before assembling this equipment, read the enclosed INSTALLATION INSTRUCTIONS in the installation booklet. Follow all the instructions during installation.
2. Assemble parts as shown in the ASSEMBLY DRAWING. Refer to the assembly details for the specific hardware required in each connection.

TOP VIEW

ASSEMBLY DRAWING

OWNER/OPERATOR SHALL INSTALL AND MAINTAIN PROTECTIVE SURFACING WITHIN THE USE ZONE (U.S.) OR PROTECTIVE SURFACING ZONE (CANADA) OF ALL PLAY EQUIPMENT TO COMPLY WITH ASTM F 1292 AND ASTM F 957 (U.S.) or CAN/CSA Z614 (CANADA).

THE ASTM USE ZONE AND CSA PROTECTIVE SURFACING ZONE ARE DETERMINED BY EXTENDING THE PRODUCT OUTSIDE DIMENSIONS SHOWN A MINIMUM ADDITIONAL DISTANCE OF 6'-6\" (1.98) IN ALL DIRECTIONS.

PowerScape
GameTime
1-800-235-2440
ISSUED/REVISED: 9/11/12

81699
BONGOS

INSTALLATION
DETAIL
PARTS LIST
REFERENCE

INSTALLATION INSTRUCTIONS
1. Before assembling this equipment, read the enclosed INSTALLATION INSTRUCTIONS in the installation booklet. Follow all the instructions during installation.
2. Assemble parts as shown in the ASSEMBLY DRAWING. Refer to the assembly details for the specific hardware required in each connection.

TOP VIEW

ASSEMBLY DRAWING

REF	DESCRIPTION	NO.	PART NUMBER
1	Bongos	1	177534
2	Hardware Complete	1	176531
3	3/8\" x 1\" P.B.N.C.S. W/SPACER	4	812052*
4	3/8\" LOCKWASHER	4	817334*
5	3/8\" FLAT WASHER	4	817410*

*Unless Otherwise Specified, All Units of Measure are Each
Indicates Hardware

Warning: During Installation, Hardware And Small Parts Are Checked Regularly For Young Children. Store Unused Parts Appropriately Until Assembly Is Completed. Once Assembly Is Completed, Remove Any Unused Parts From The Play Environment And Dispose/Save Them In A Secure Location.

Note: Locite (supplied by others) should be used on all threaded hardware.

PowerScape
GameTime
1-800-235-2440
ISSUED/REVISED: 06/05/12

90004
TWO PIECE
HEX DECK

INSTALLATION
DETAIL
PARTS LIST
REFERENCE

INSTALLATION INSTRUCTIONS
1. Before assembling this equipment, read the enclosed INSTALLATION INSTRUCTIONS in the installation booklet. Follow all the instructions during installation.
2. Assemble parts as shown in the ASSEMBLY DRAWING. Refer to the assembly details for the specific hardware required in each connection.
3. Locite (supplied by others) should be used on all threaded hardware.
4. DO NOT POUR CONCRETE UNTIL ENTIRE STRUCTURE IS COMPLETELY ASSEMBLED AND LEVEL.

TOP VIEW

ASSEMBLY DRAWING

REF	DESCRIPTION	NO.	PART NUMBER
1	Deck	1	177534
2	Hardware Complete	1	176531
3	3/8\" x 1\" P.B.N.C.S. W/SPACER	4	812052*
4	3/8\" LOCKWASHER	4	817334*
5	3/8\" FLAT WASHER	4	817410*

*Unless Otherwise Specified, All Units of Measure are Each
Indicates Hardware

Warning: During Installation, Hardware And Small Parts Are Checked Regularly For Young Children. Store Unused Parts Appropriately Until Assembly Is Completed. Once Assembly Is Completed, Remove Any Unused Parts From The Play Environment And Dispose/Save Them In A Secure Location.

Note: Locite (supplied by others) should be used on all threaded hardware.

PowerScape
GameTime
1-800-235-2440
ISSUED/REVISED: 3/11/2021

90029
TRANSFER PLATFORM
WITH BARRIER

INSTALLATION
DETAIL
PARTS LIST
REFERENCE

INSTALLATION INSTRUCTIONS
1. Before assembling this equipment, read the enclosed INSTALLATION INSTRUCTIONS in the installation booklet. Follow all the instructions during installation.
2. Assemble parts as shown in the ASSEMBLY DRAWING. Refer to the assembly details for the specific hardware required in each connection.
3. Locite (supplied by others) should be used on all threaded hardware.
4. DO NOT POUR CONCRETE UNTIL ENTIRE STRUCTURE IS COMPLETELY ASSEMBLED AND LEVEL.

TOP VIEW

ASSEMBLY DRAWING

COMPONENT	QTY	PKT
90029	1	1\" x 1\" (25.40 cm)
90030	1	1\" x 1\" (25.40 cm)
90031	1	1\" x 1\" (25.40 cm)

PowerScape
GameTime
1-800-235-2440
ISSUED/REVISED: 02/27/12

90103
SCHOONER
CLIMBER

INSTALLATION
DETAIL
PARTS LIST
REFERENCE

INSTALLATION INSTRUCTIONS
1. Before assembling this equipment, read the enclosed INSTALLATION INSTRUCTIONS in the installation booklet. Follow all the instructions during installation.
2. Assemble parts as shown in the ASSEMBLY DRAWING. Refer to the assembly details for the specific hardware required in each connection.

TOP VIEW

ASSEMBLY DRAWING

REF	DESCRIPTION	QTY	PART NUMBER
1	CLIMBER	1	90103
2	CLIMBER	1	90104
3	CLIMBER	1	90105
4	CLIMBER	1	90106
5	CLIMBER	1	90107
6	CLIMBER	1	90108
7	CLIMBER	1	90109

PowerScape
GameTime
1-800-235-2440
ISSUED/REVISED: 02/16/12

90507
DOUBLE
ZIP SLIDE

INSTALLATION
DETAIL
PARTS LIST
REFERENCE

INSTALLATION INSTRUCTIONS
1. Before assembling this equipment, read the enclosed INSTALLATION INSTRUCTIONS in the installation booklet. Follow all the instructions during installation.
2. Assemble parts as shown in the ASSEMBLY DRAWING. Refer to the assembly details for the specific hardware required in each connection.
3. If the entire deck under each slide is not drilled, drill a 5/8\" diameter hole in center after installation.

TOP VIEW

ASSEMBLY DRAWING

REF	DESCRIPTION	QTY	PART NUMBER
1	SLIDE	2	90507
2	SLIDE	2	90508
3	SLIDE	2	90509
4	SLIDE	2	90510

PowerScape
GameTime
1-800-235-2440
ISSUED/REVISED: 12/11/2009

91552
GRAND CHIMES

INSTALLATION
DETAIL
PARTS LIST
REFERENCE

INSTALLATION INSTRUCTIONS
1. Before assembling this equipment, read the enclosed INSTALLATION INSTRUCTIONS in the installation booklet. Follow all the instructions during installation.
2. Assemble parts as shown in the ASSEMBLY DRAWING. Refer to the assembly details for the specific hardware required in each connection.
3. Locite (supplied by others) should be used on all threaded hardware.
4. DO NOT POUR CONCRETE UNTIL ENTIRE STRUCTURE IS COMPLETELY ASSEMBLED AND LEVEL.

TOP VIEW

ASSEMBLY DRAWING

REF	DESCRIPTION	QTY	PART NUMBER
1	CHIME	1	91552
2	CHIME	1	91553
3	CHIME	1	91554
4	CHIME	1	91555

PowerScape
GameTime
1-800-235-2440
ISSUED/REVISED: 03/09/12

90077
LOOP
LADDER

INSTALLATION
DETAIL
PARTS LIST
REFERENCE

INSTALLATION INSTRUCTIONS
1. Before assembling this equipment, read the enclosed INSTALLATION INSTRUCTIONS in the installation booklet. Follow all the instructions during installation.
2. Assemble parts as shown in the ASSEMBLY DRAWING. Refer to the assembly details for the specific hardware required in each connection.

TOP VIEW

ASSEMBLY DRAWING

REF	DESCRIPTION	QTY	PART NUMBER
1	LADDER	1	90077
2	LADDER	1	90078
3	LADDER	1	90079
4	LADDER	1	90080

EXISTING BUILDING ELEVATIONS



NORTH ELEVATION



SOUTH ELEVATION



EAST ELEVATION



WEST ELEVATION



EX. PARKING LOT LIGHTS (TYP.)

NOTE:
EXISTING BUILDING MATERIAL = E.I.F.S.
(EXTERIOR INSULATION FINISHING SYSTEM)