


ITEM: 8


CASE: SDP-1302-03

PARKSIDE, SECTIONS 5 & 6


GENERAL LOCATION MAP

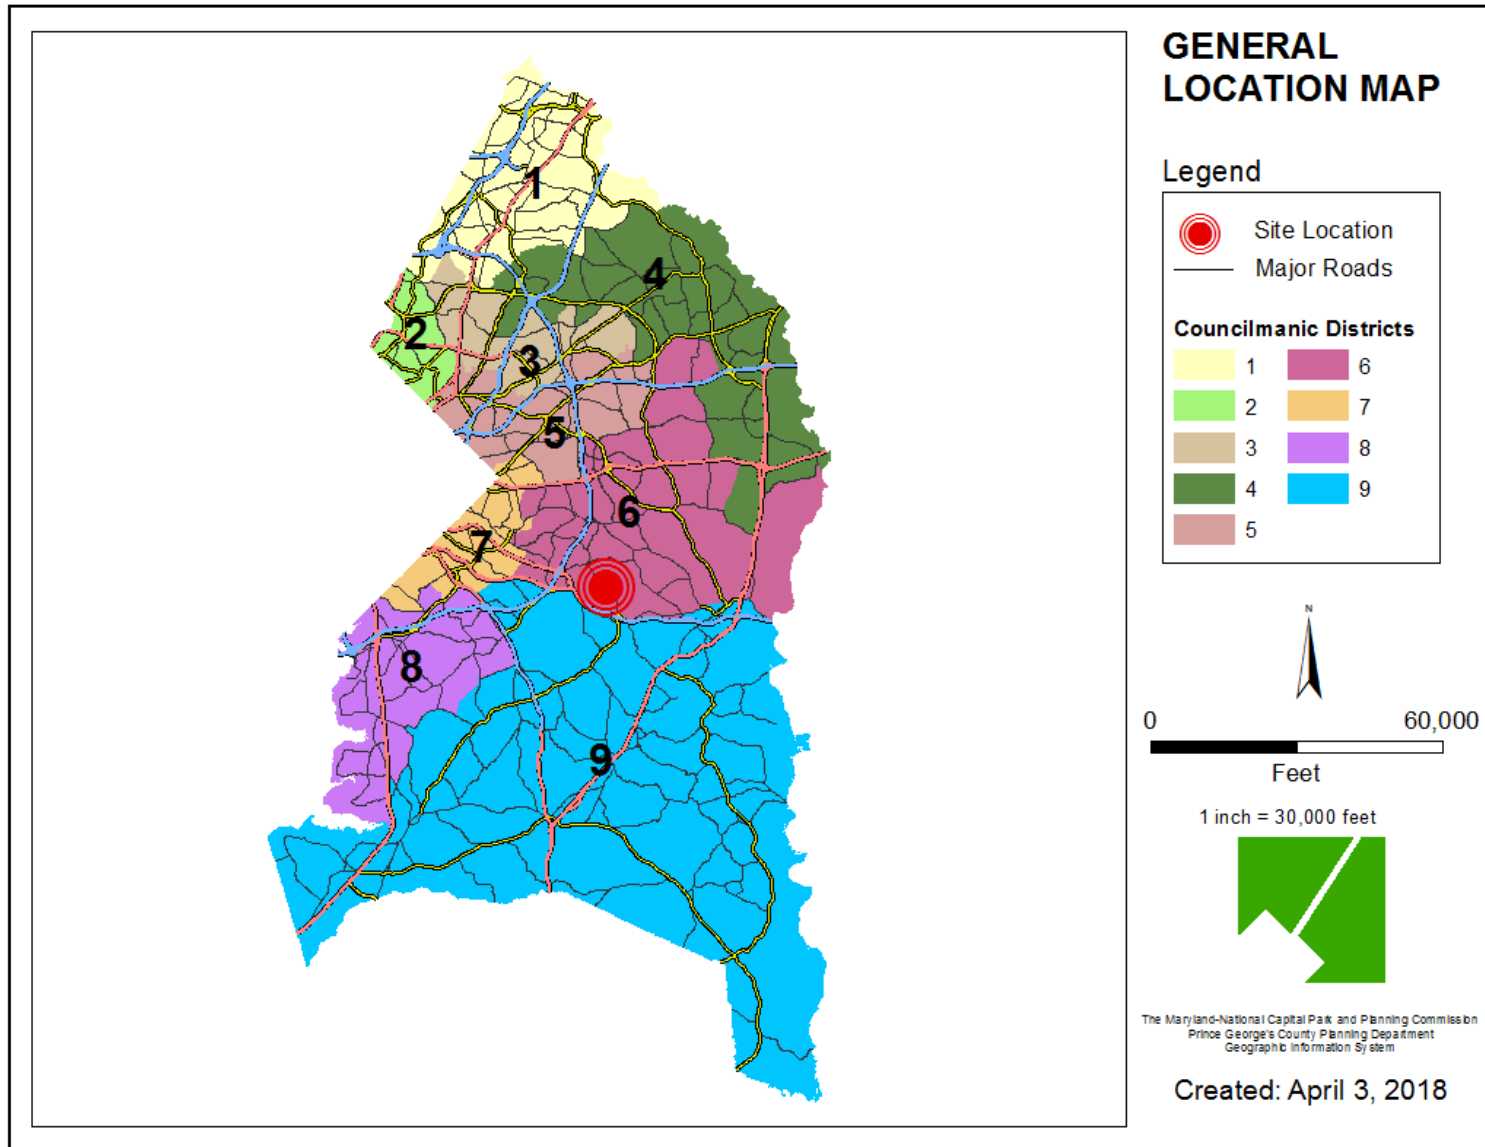


SITE VICINITY

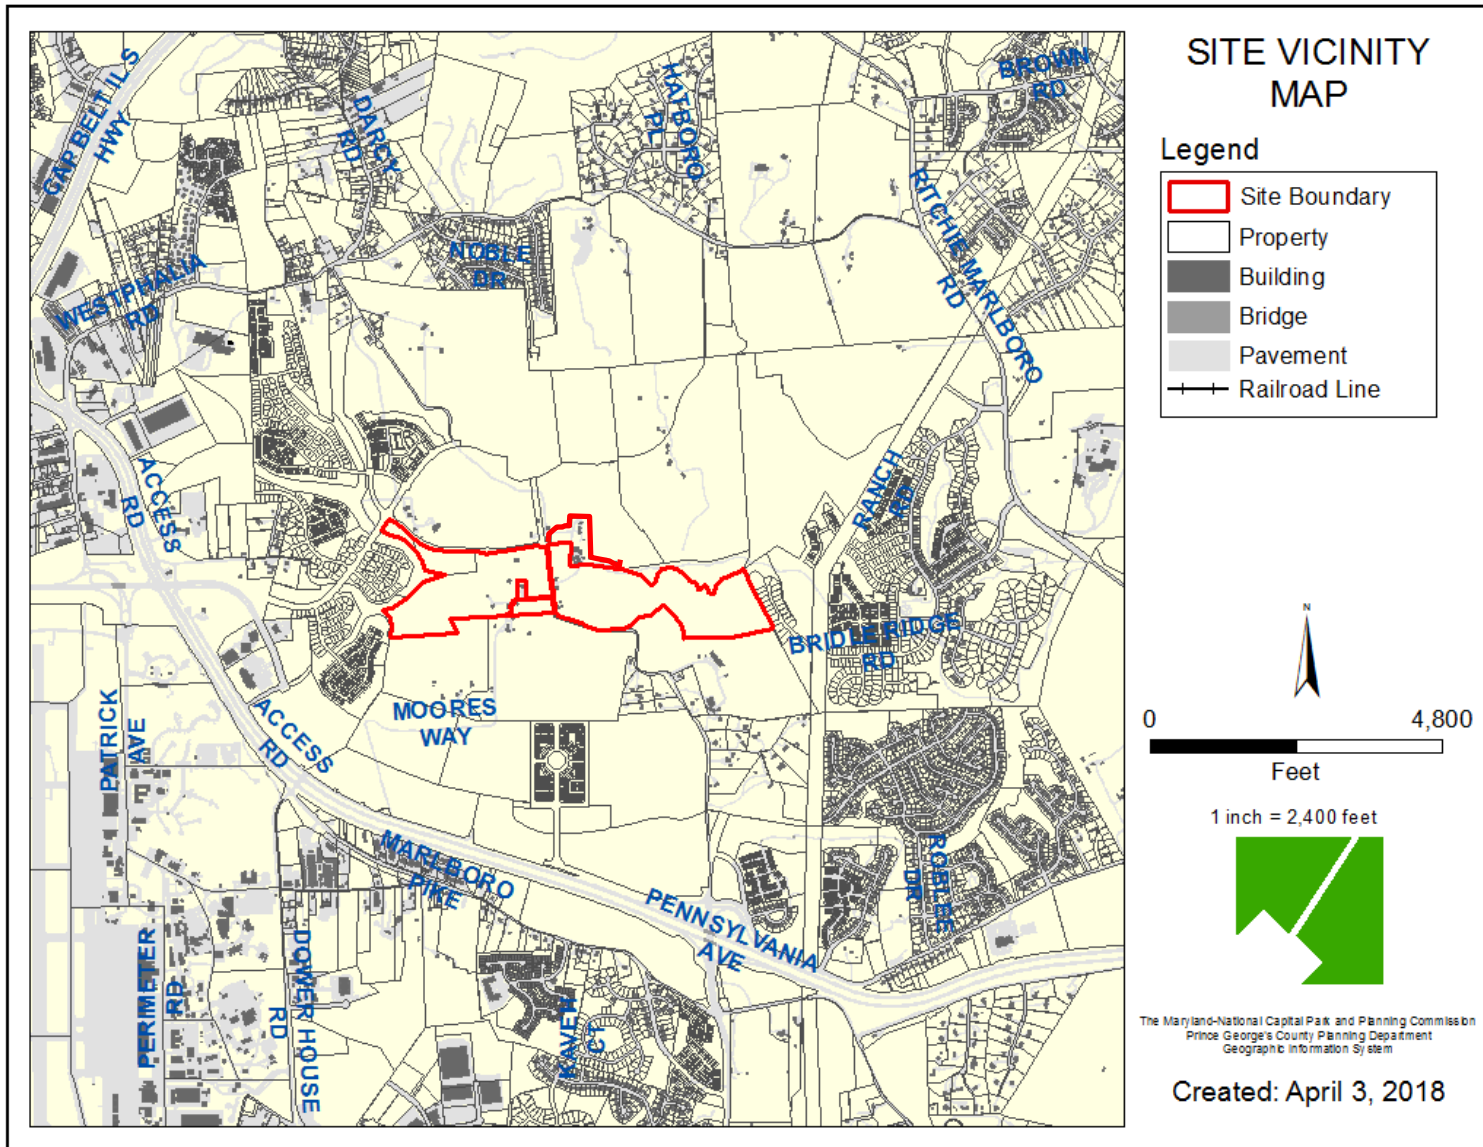


ZONING MAP

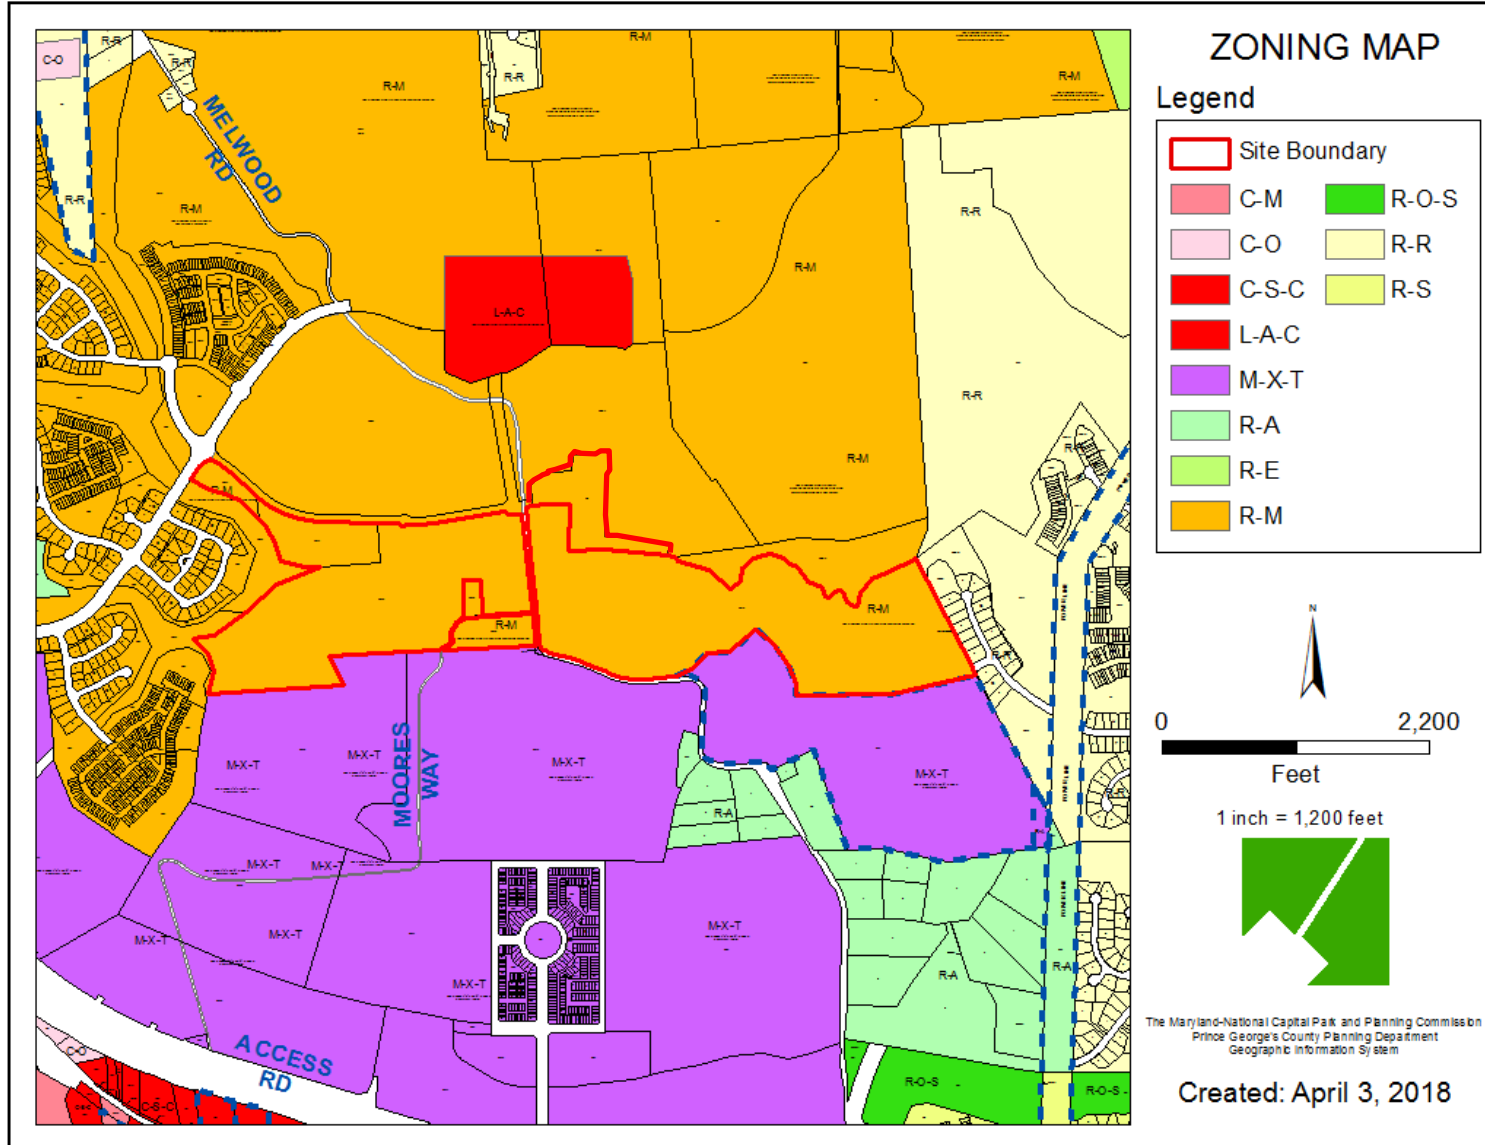


OVERLAY MAP

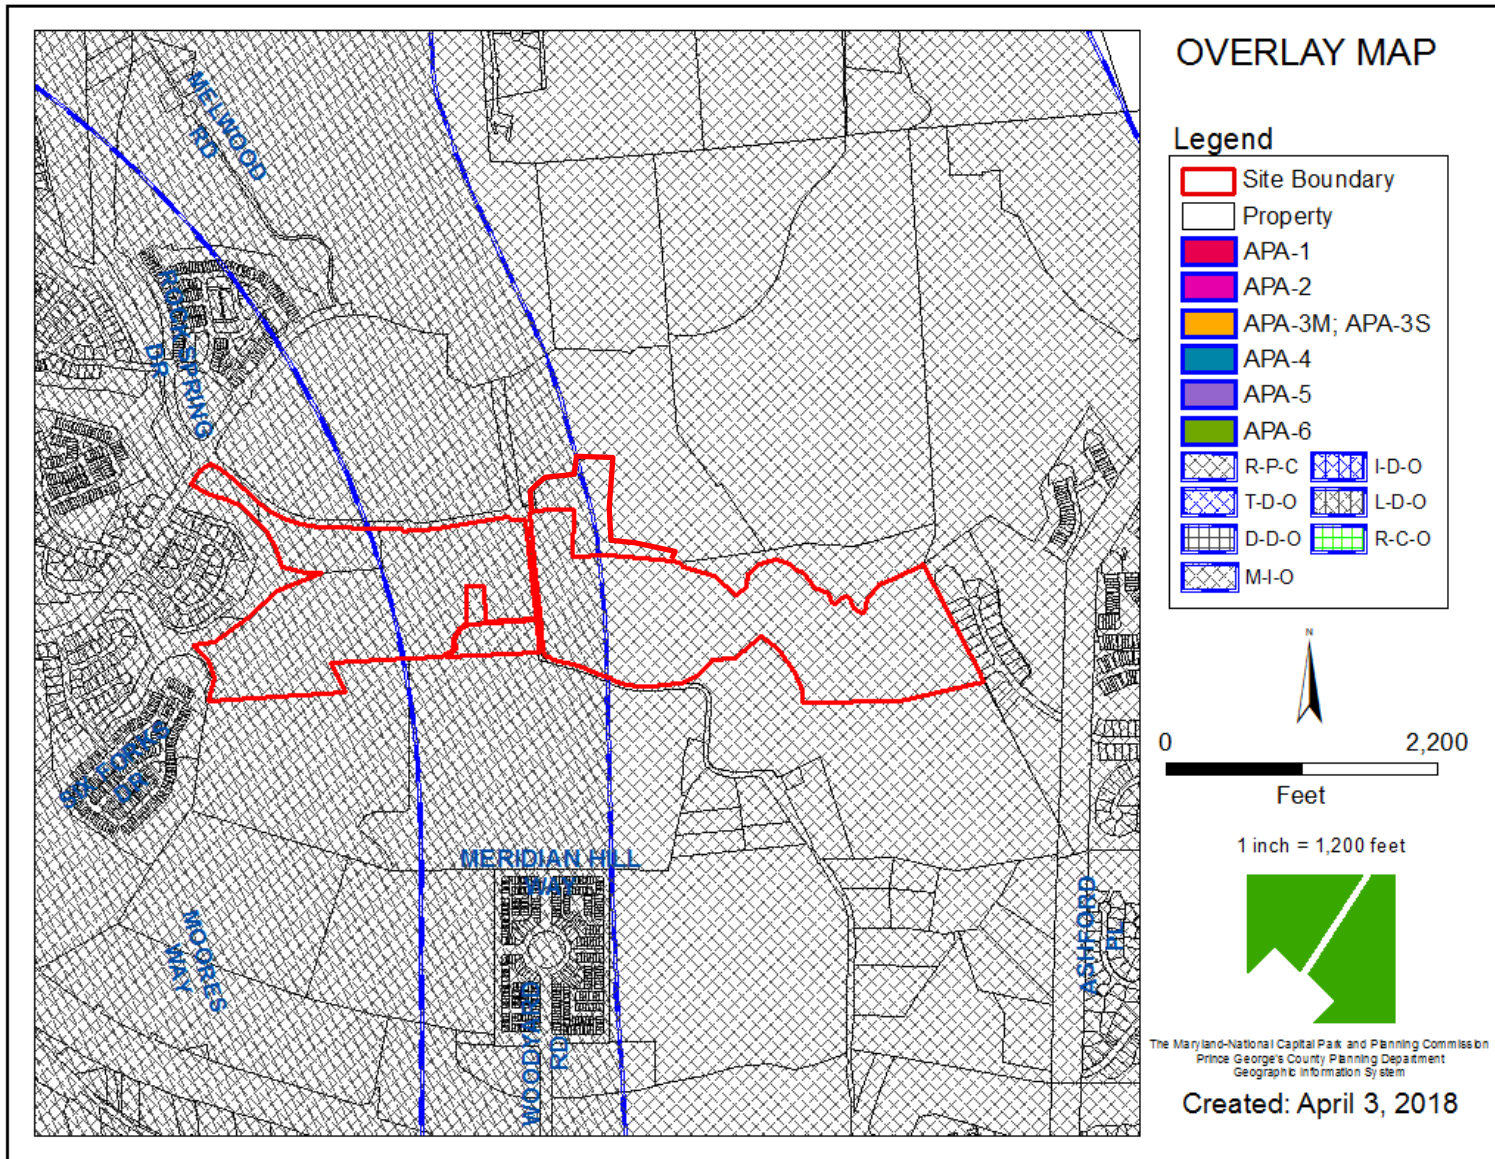


AERIAL MAP

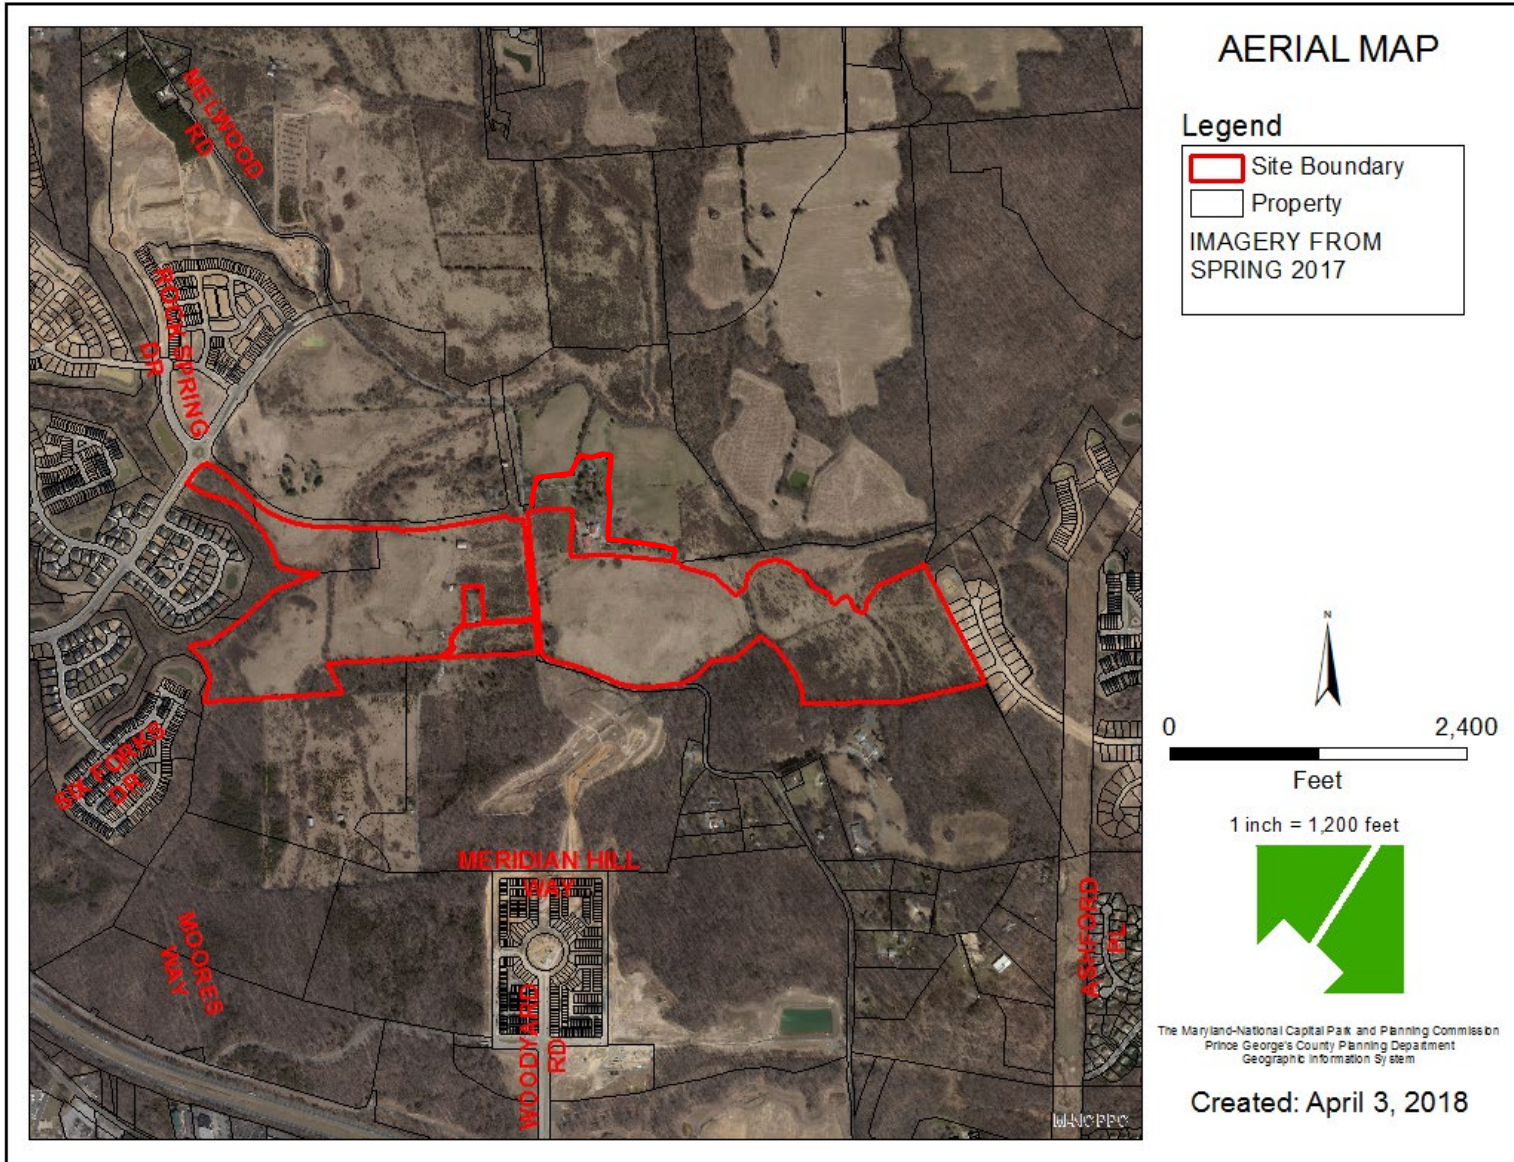

SITE MAP

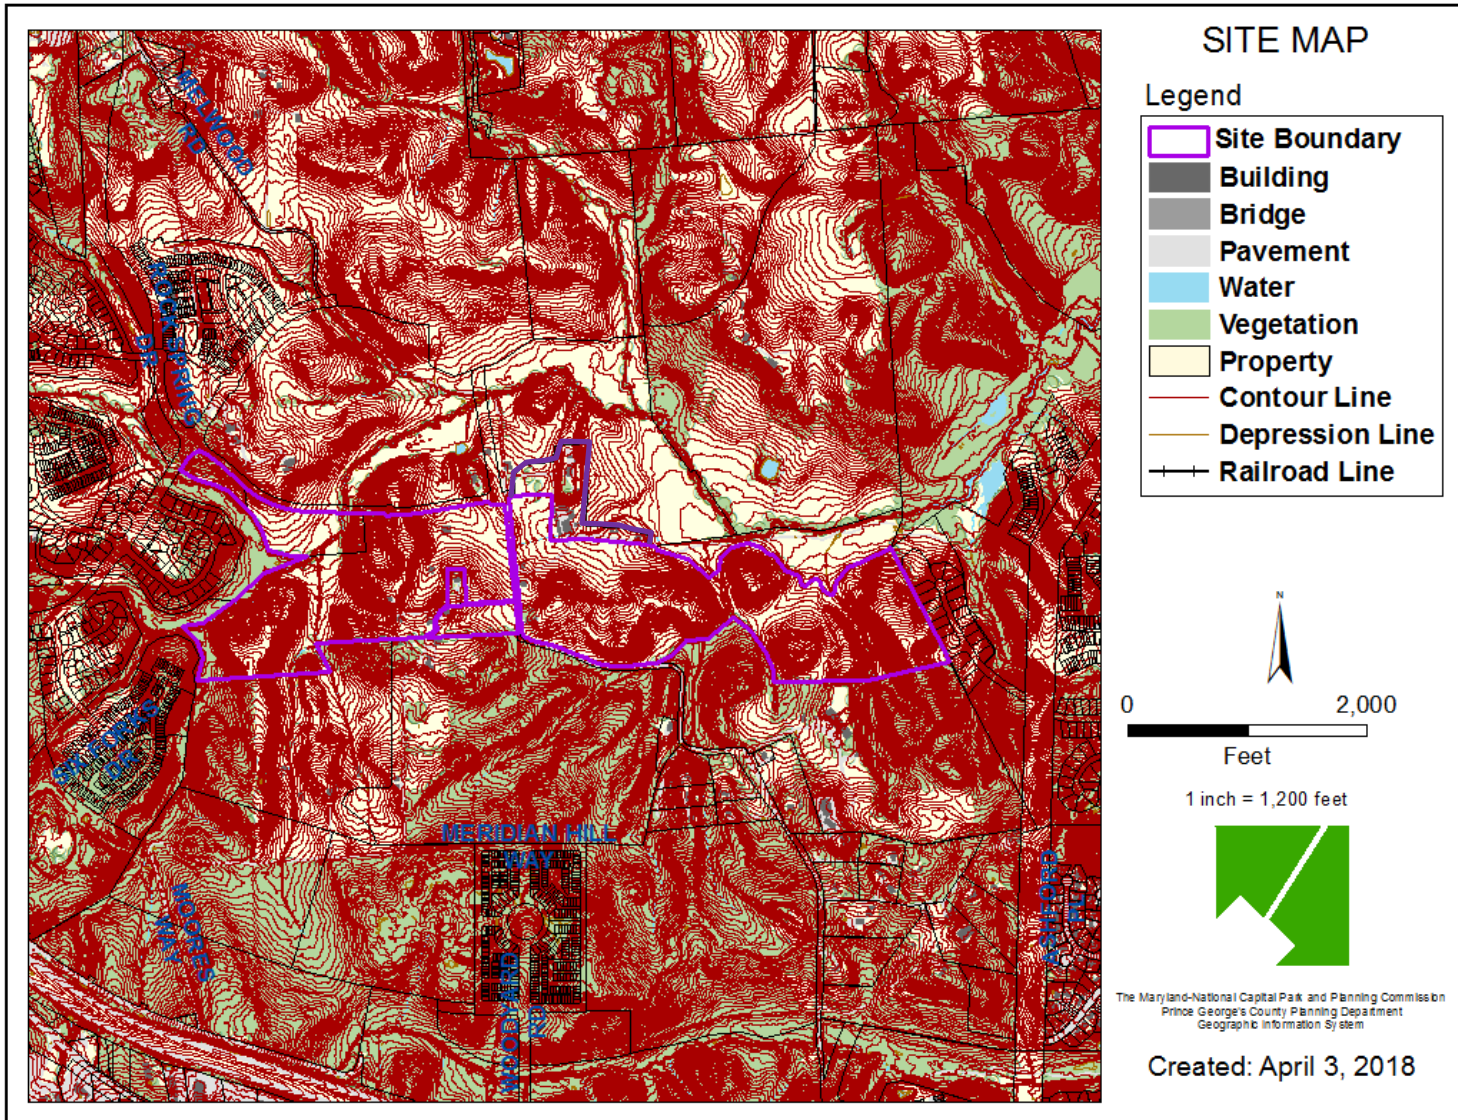

MASTER PLAN RIGHT-OF-WAY MAP

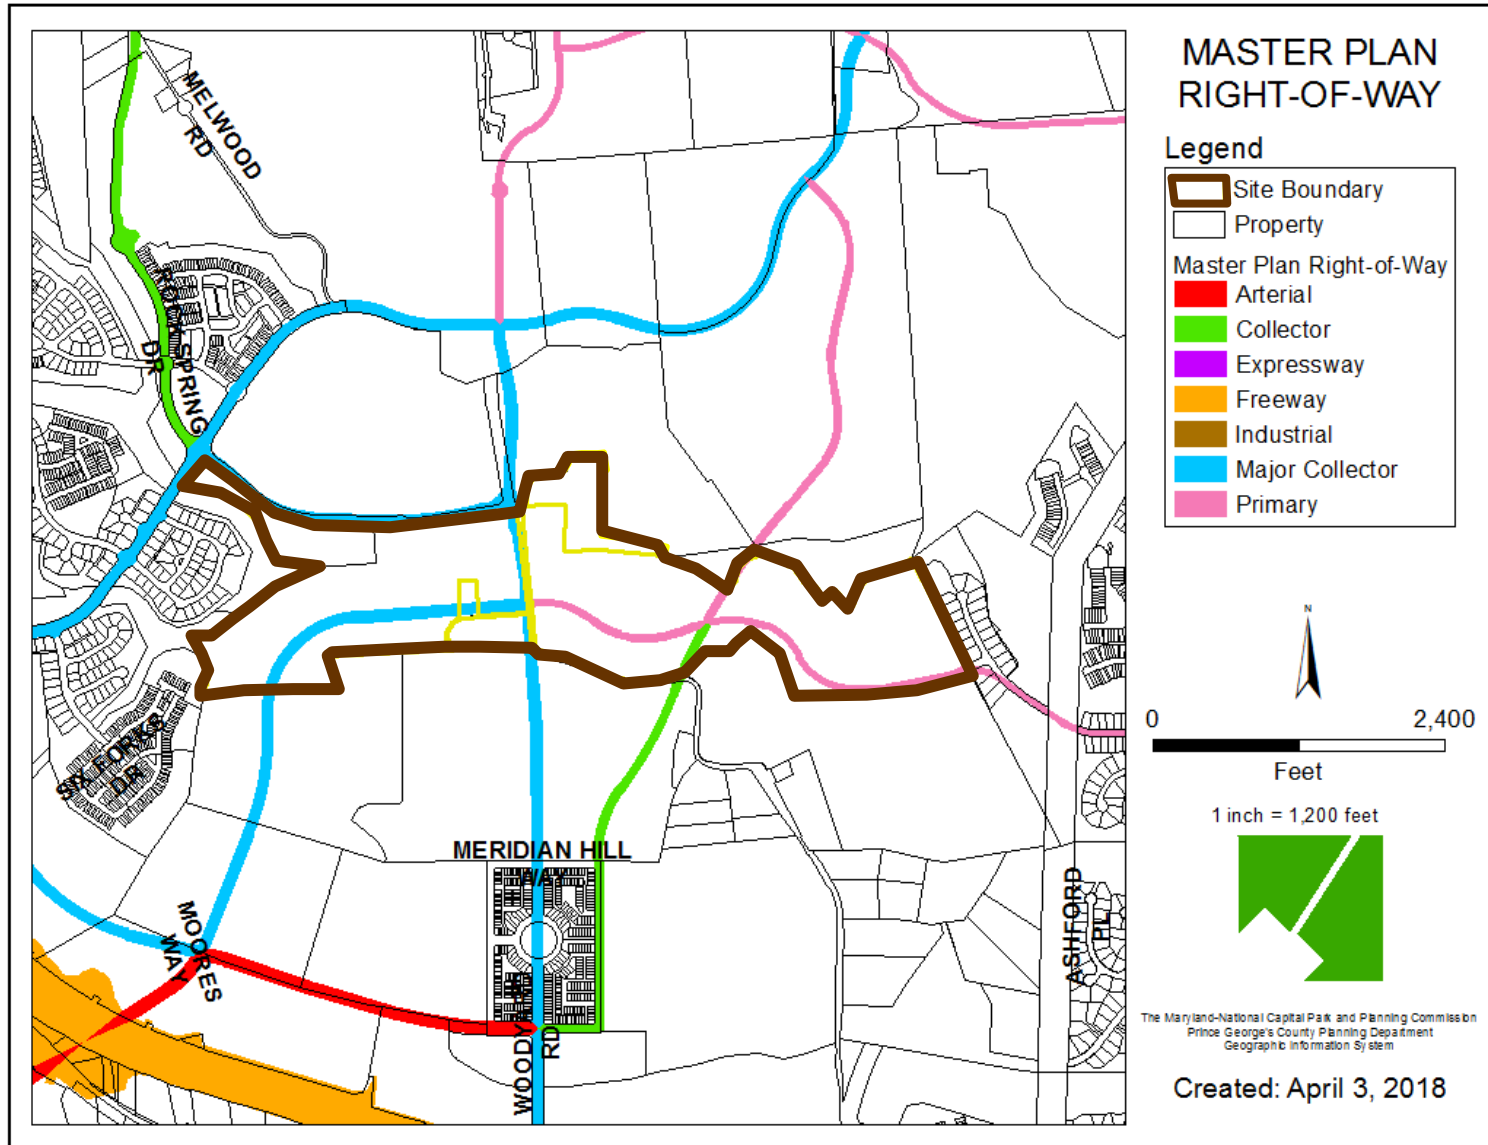


BIRD'S-EYE VIEW WITH APPROXIMATE SITE BOUNDARY OUTLINED



OVERALL SITE PLAN



PHASING PLAN

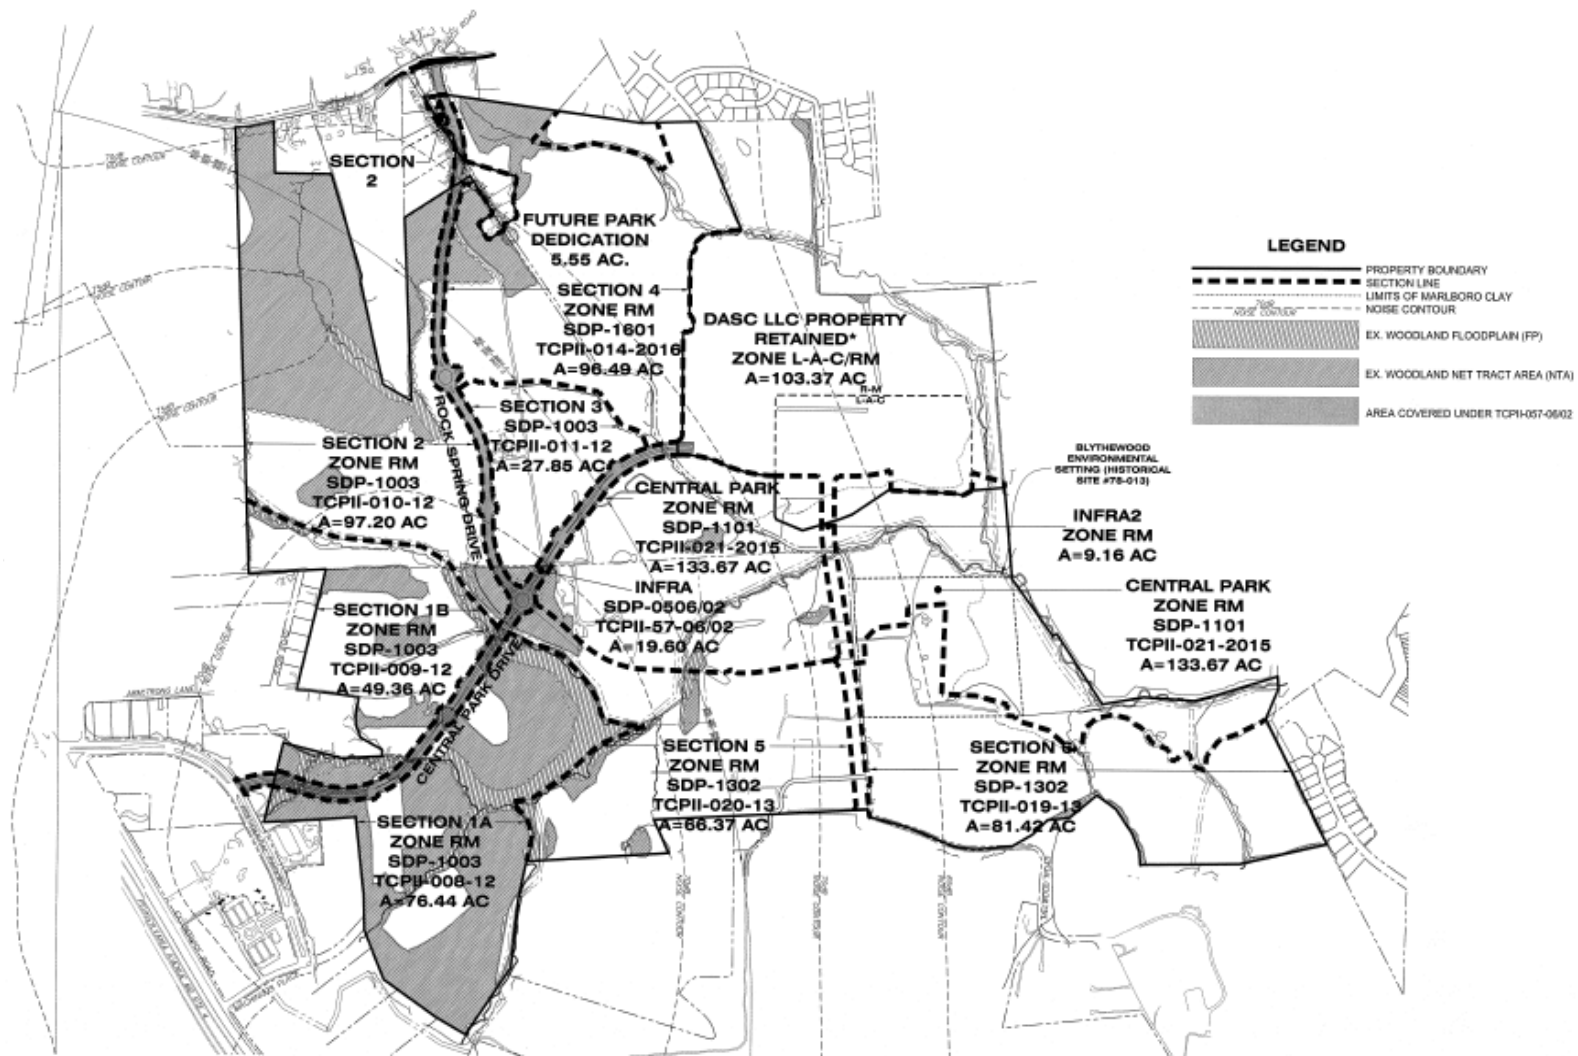

SECTION AND LOCATION PLAN
SCALE: 1"=500'

*PREVIOUSLY PART OF SMITH HOME FARM, NOW SEPARATE OWNERS/APPLICANT, SHOWN & COMPUTED FOR CONSISTENCY WITH MRI 008-08 & TCPII-028-05-01.

SPECIFIC DESIGN PLAN





VIEW SHED ANALYSIS

