


ITEM:


CASE: SP-130007

**BP AMOCO
4801 SILVER HILL ROAD**


GENERAL LOCATION MAP

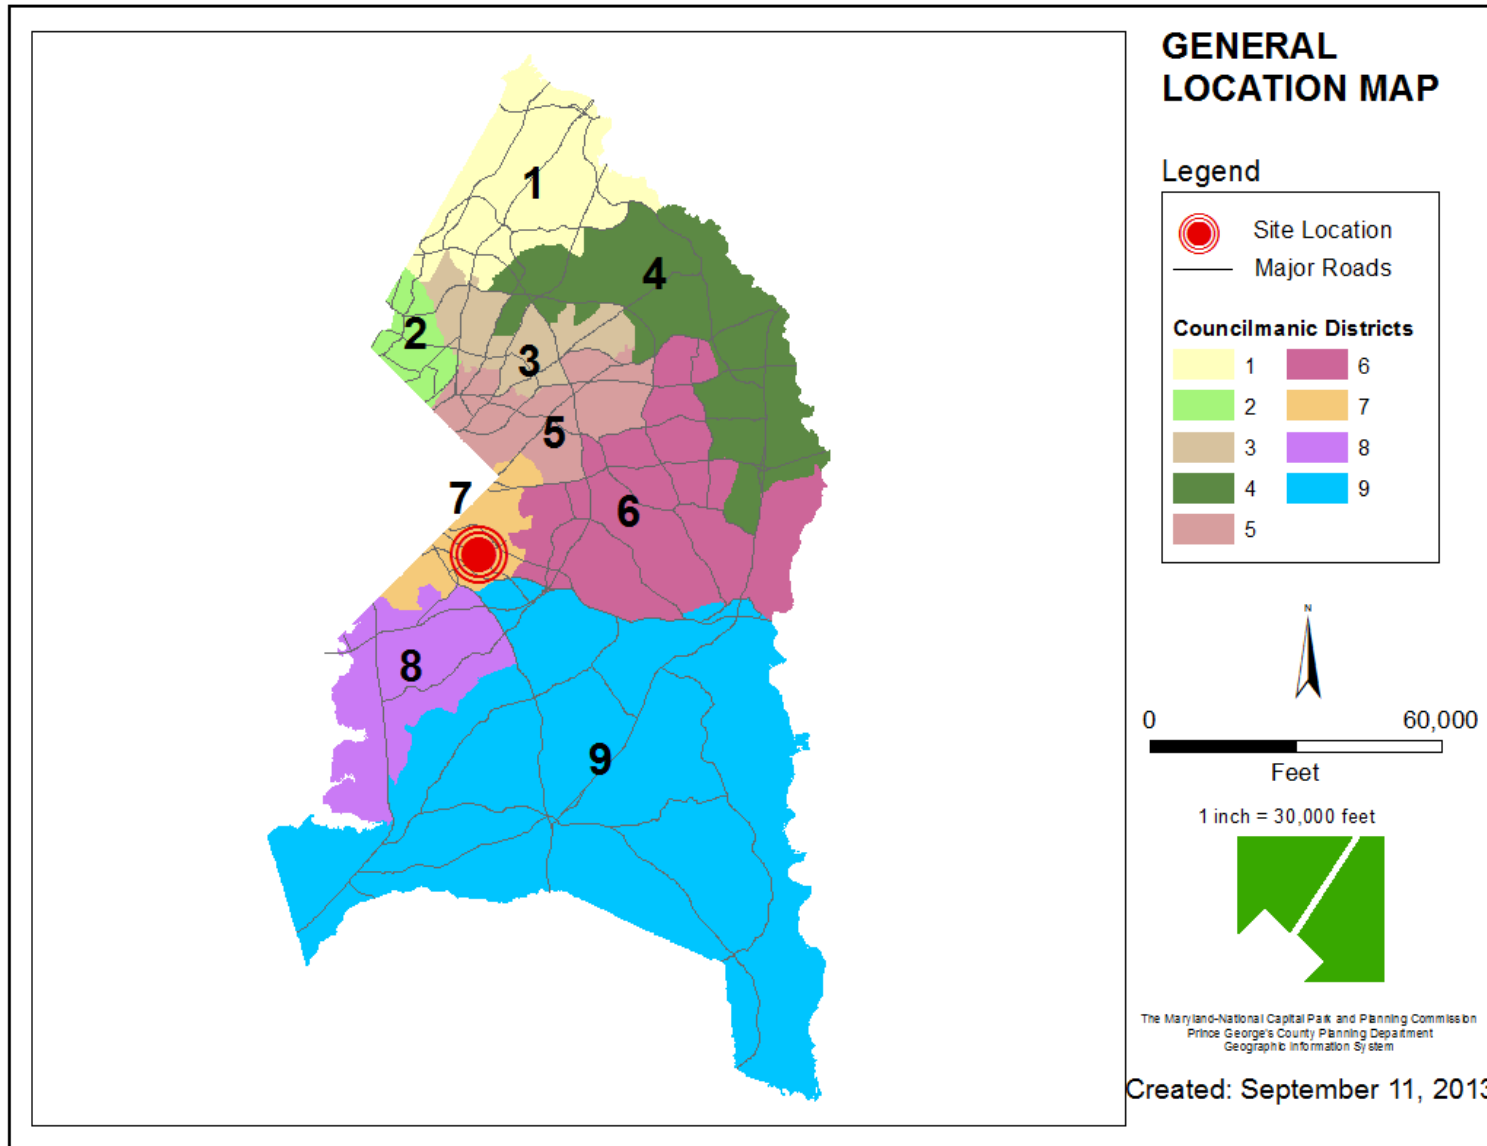


SITE VICINITY

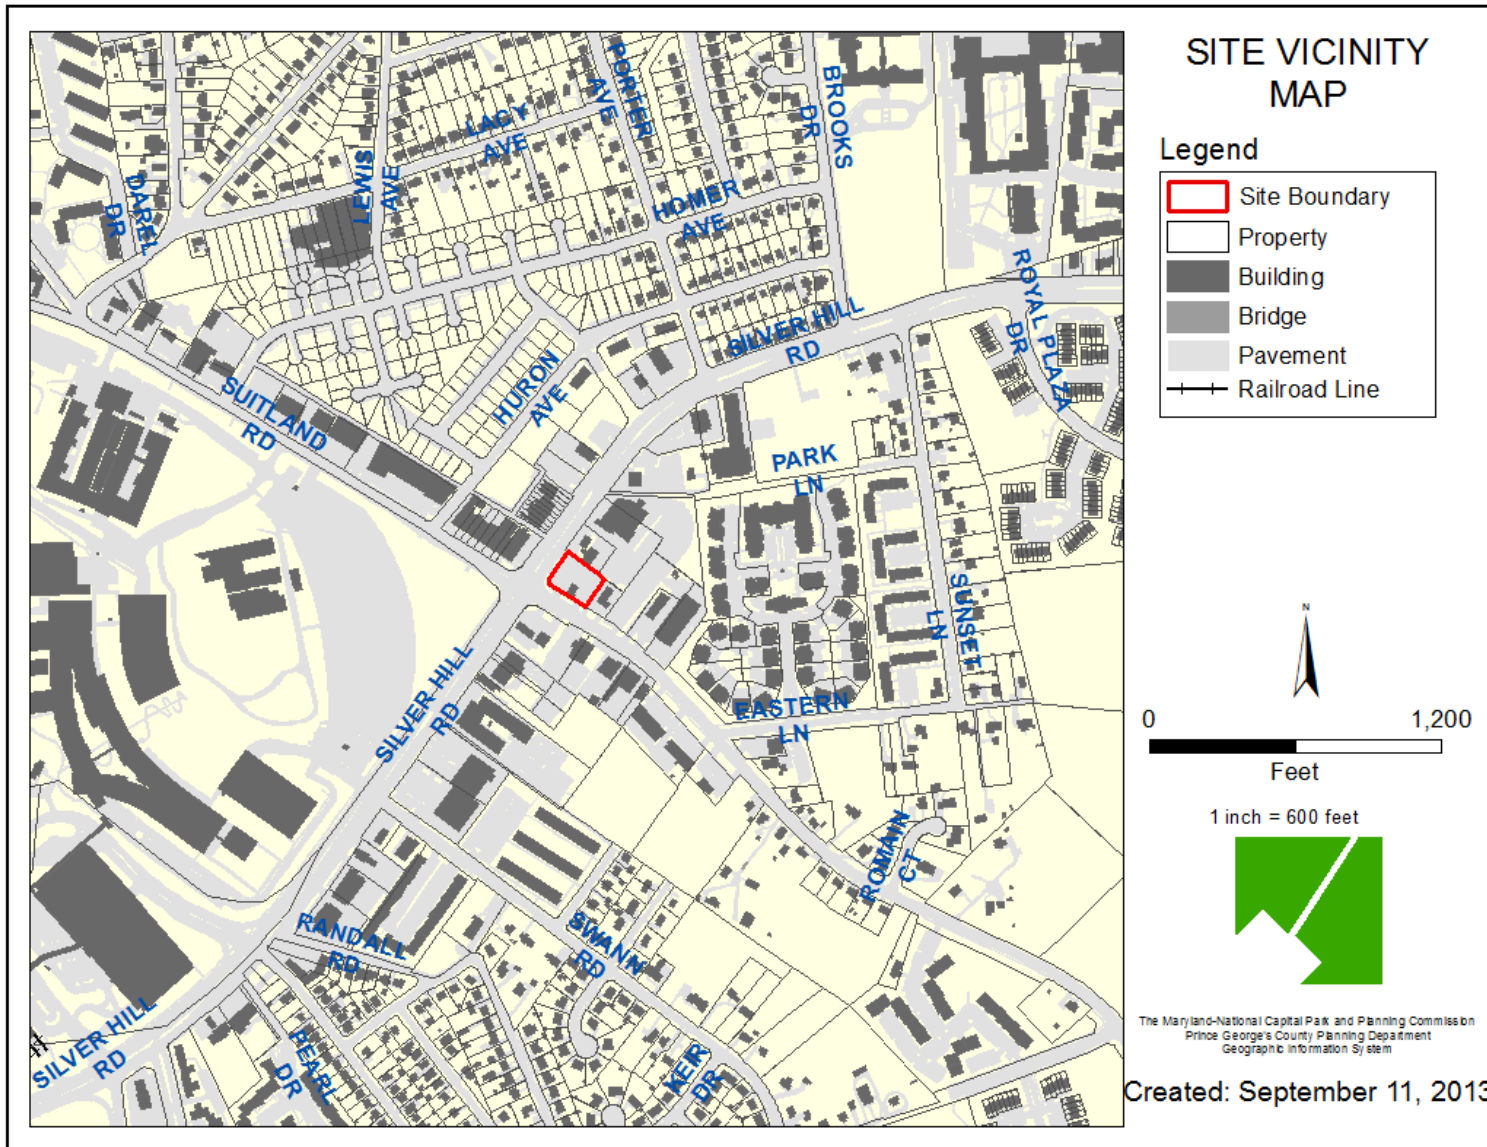


ZONING MAP

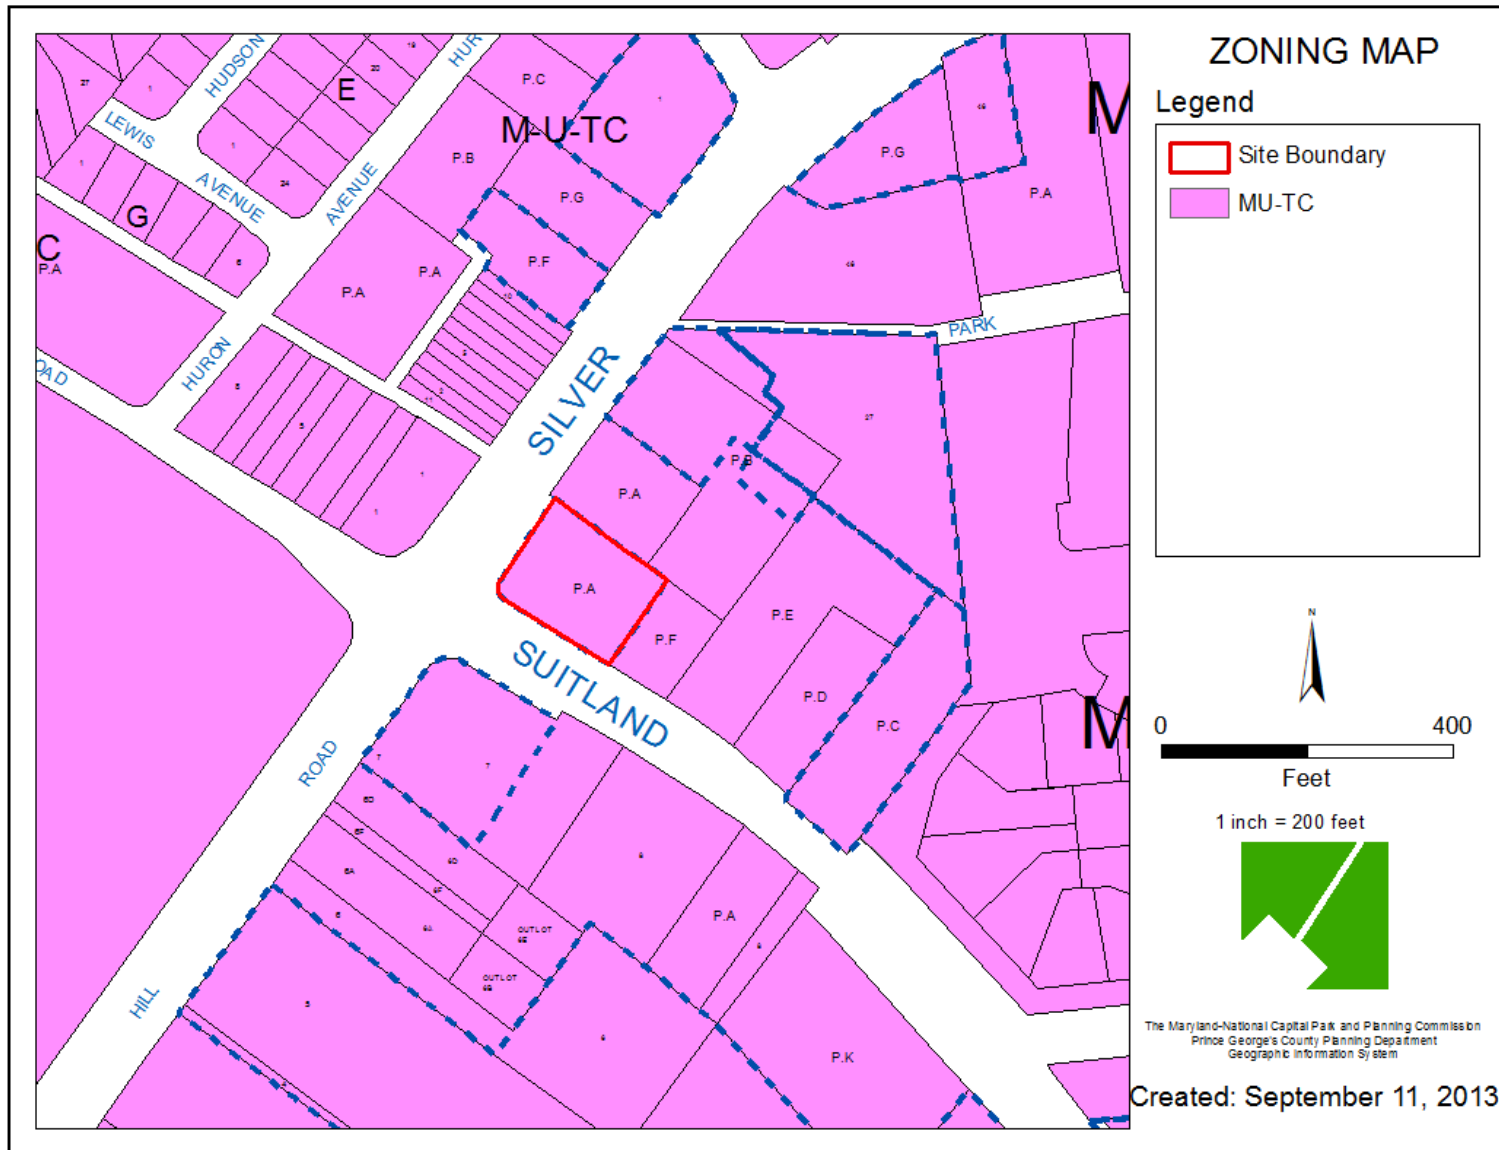

AERIAL MAP

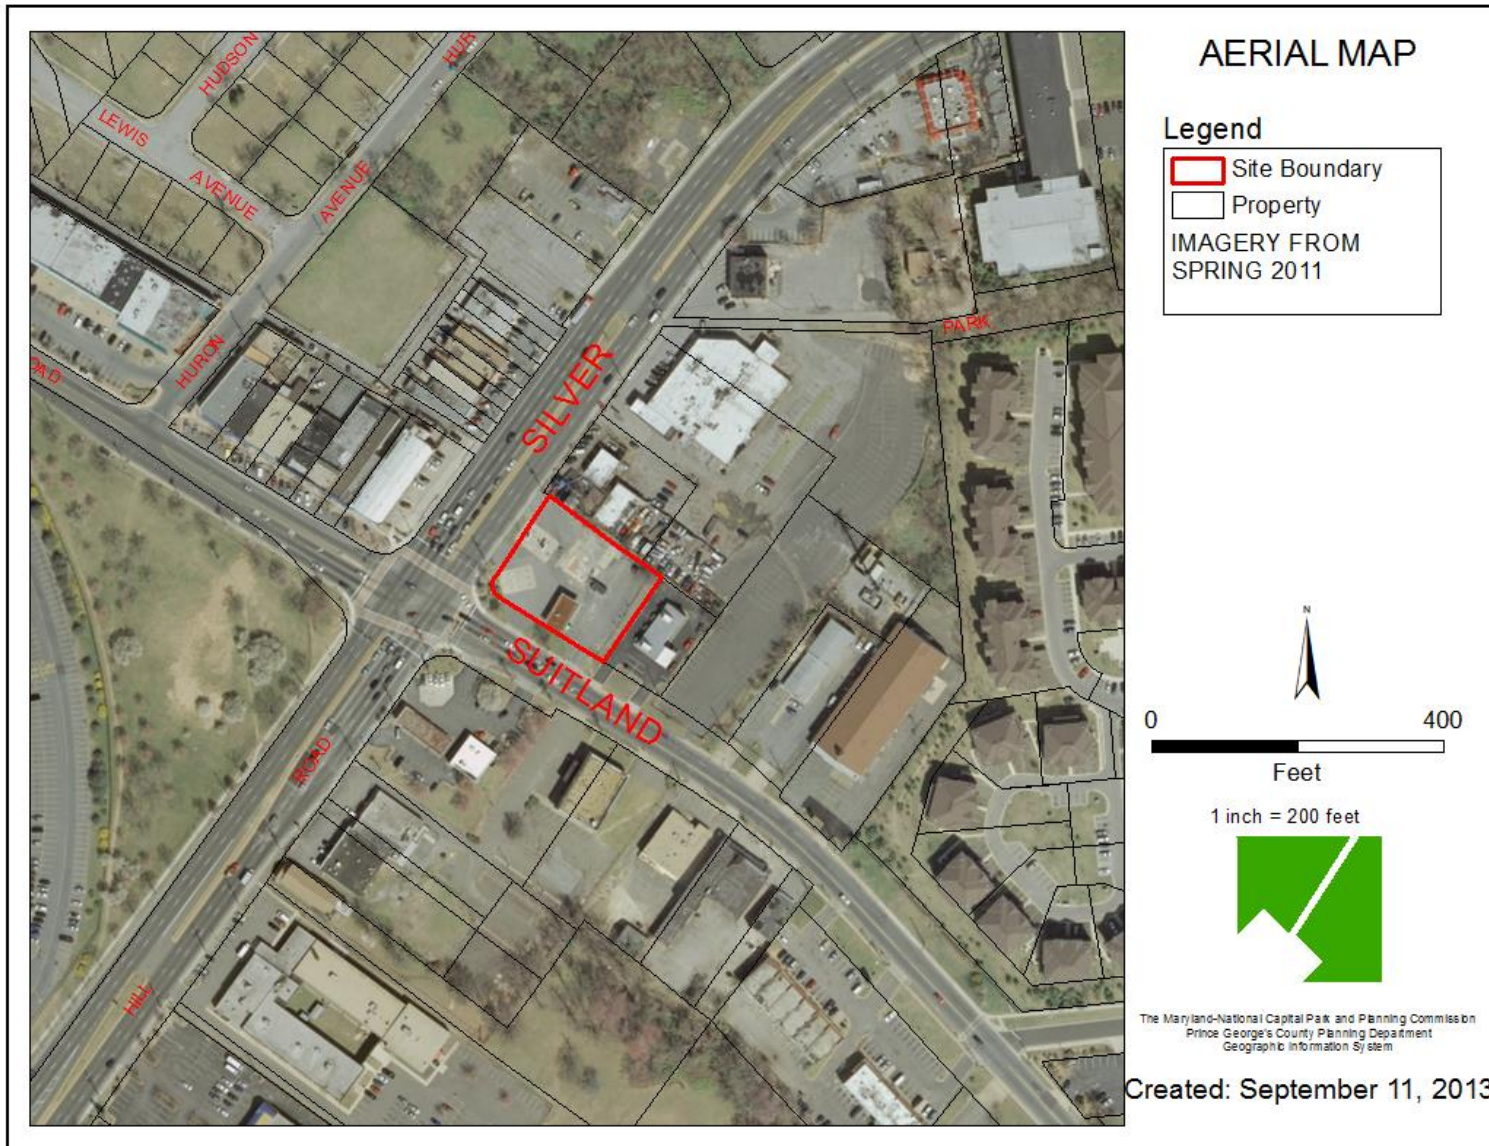


SITE MAP

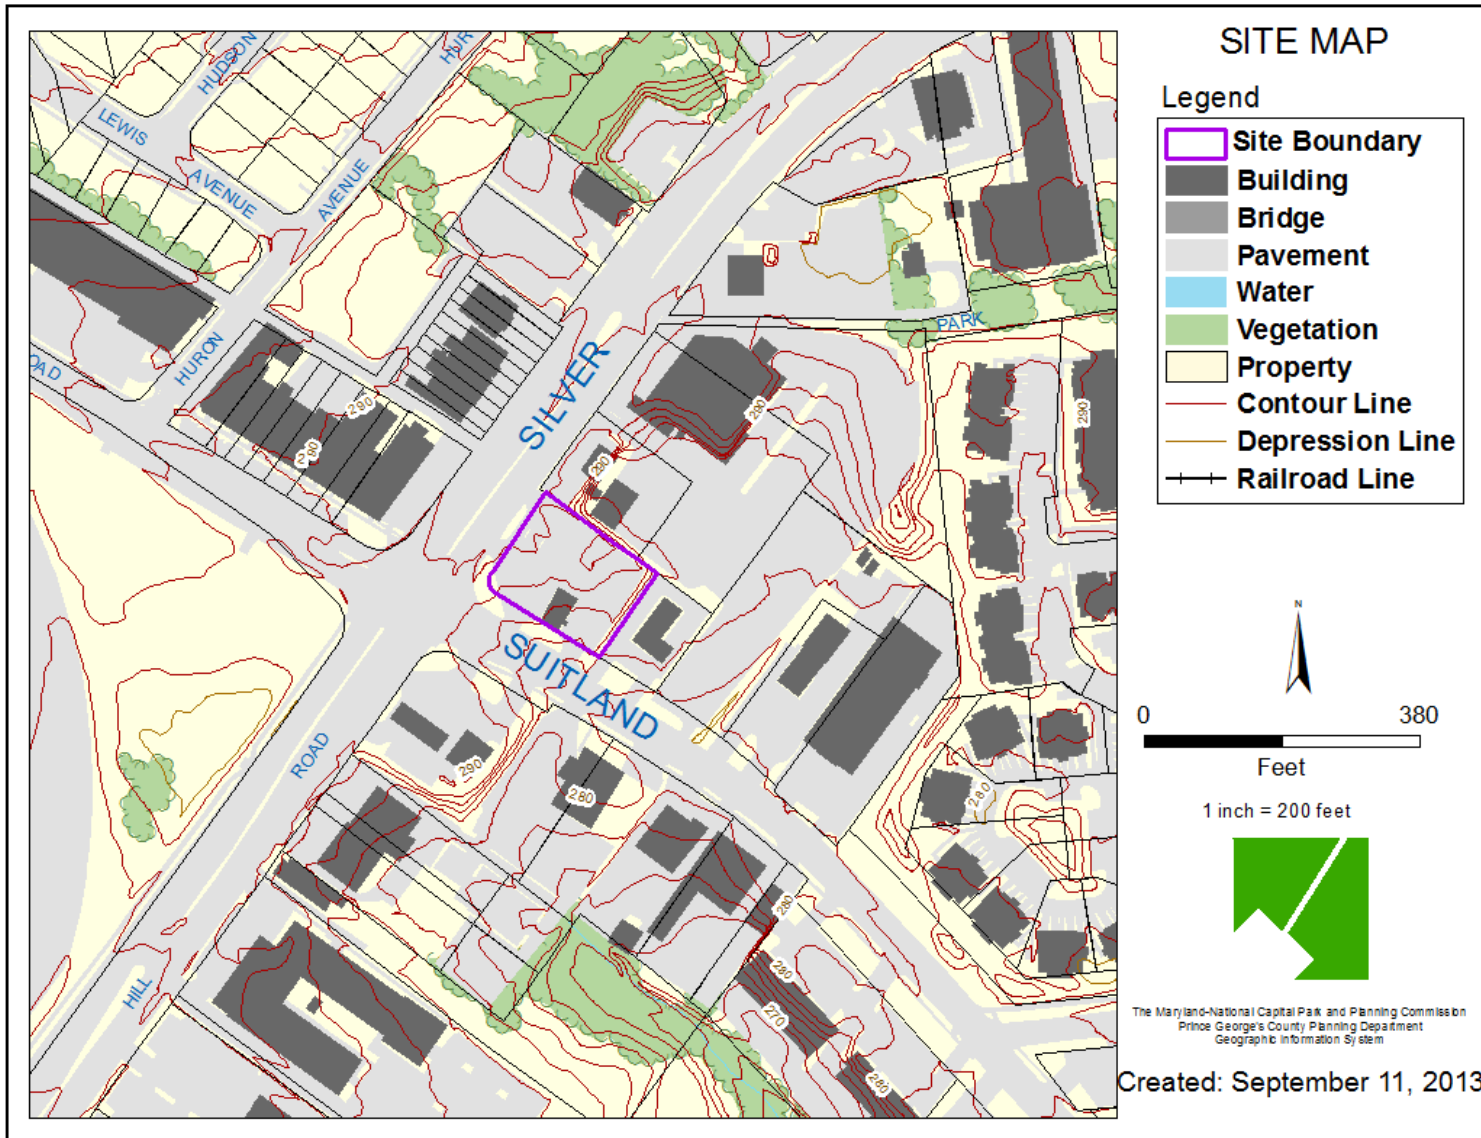

BIRD'S EYE VIEW



MASTER PLAN RIGHT-OF-WAY MAP

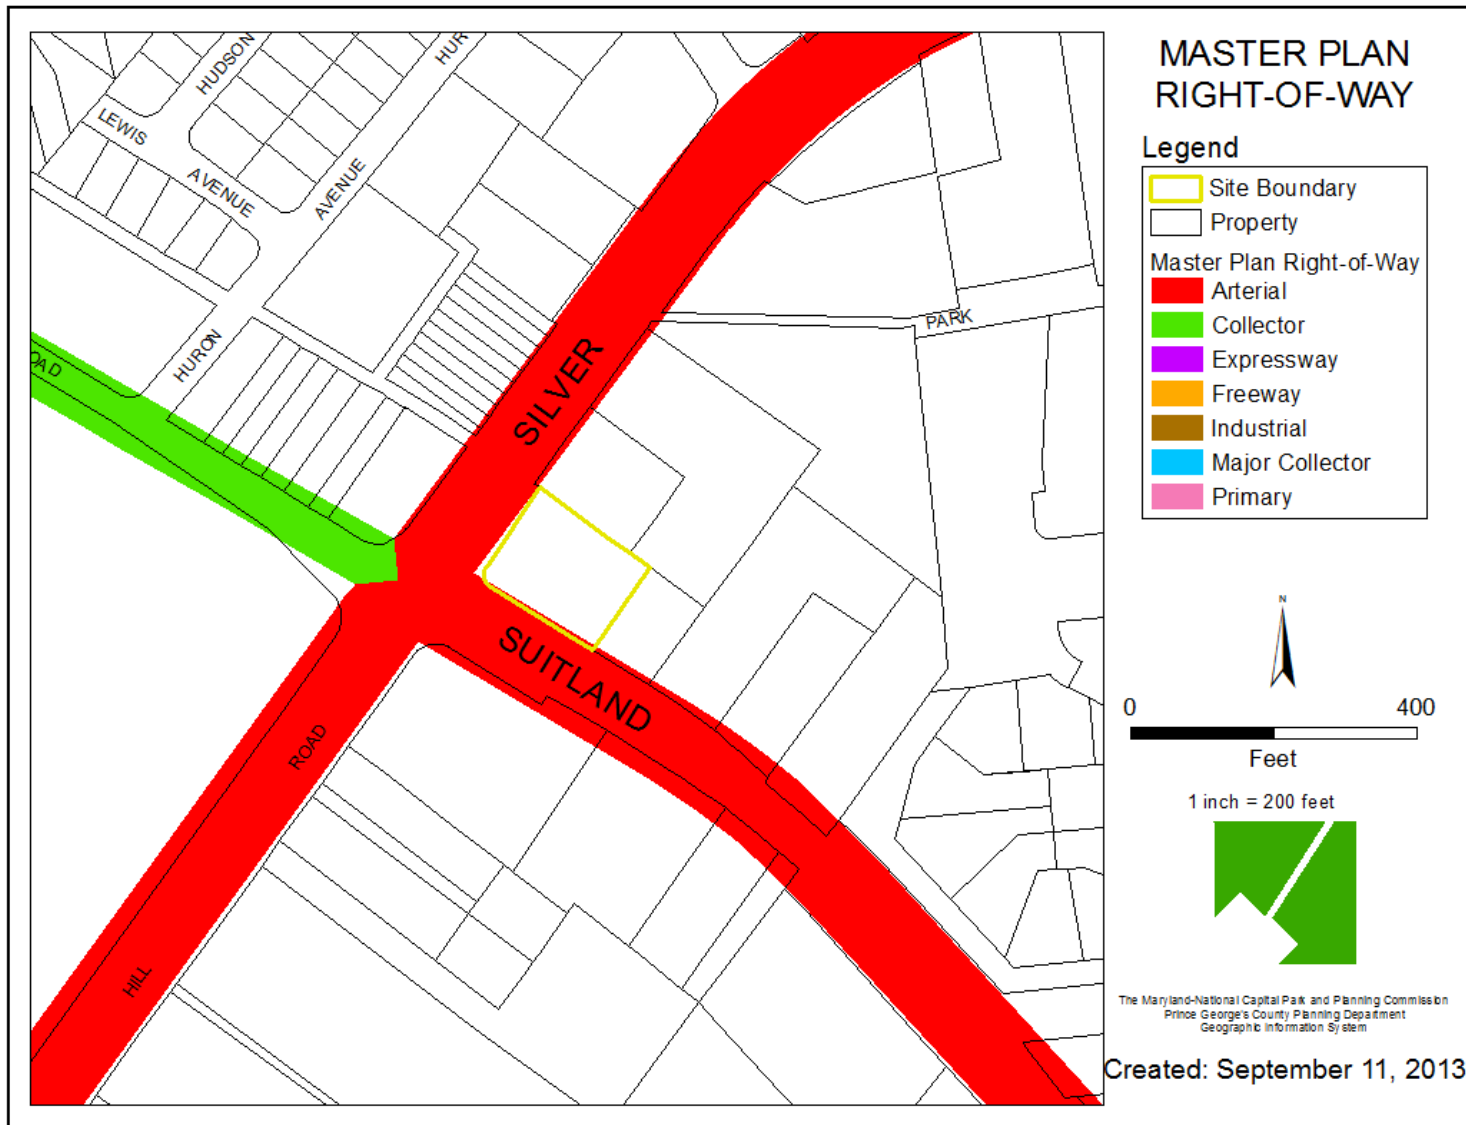


SITE PLAN FOR SILVER HILL ROAD BP SERVICE CENTER

6th ELECTION DISTRICT, PRINCE GEORGES COUNTY, MARYLAND

The site plan illustrates the proposed development at the intersection of Silver Hill Road and Sutland Road. A red outline delineates the primary project area. Within this area, a large orange-shaded rectangle indicates the proposed new building, labeled 'PROPOSED 2,837 SF BLDG HEIGHT 23'-3\".

STORE ELEVATIONS

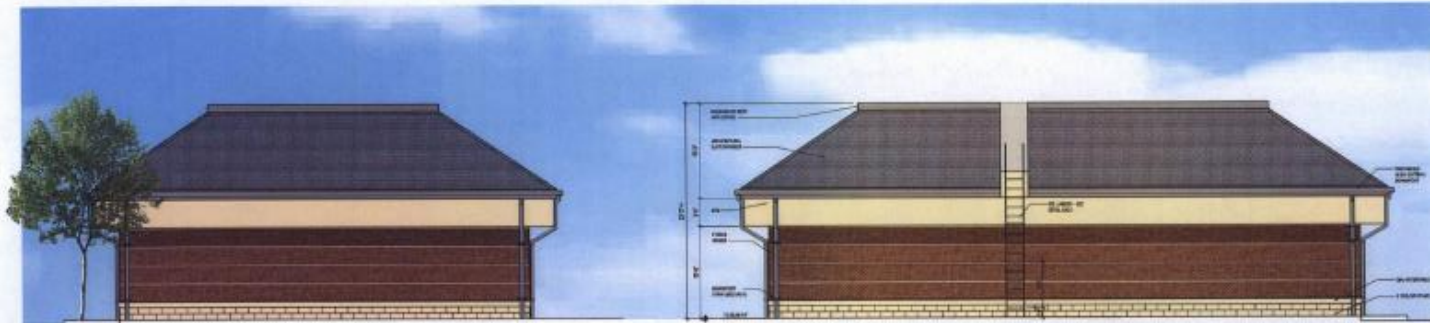

RIGHT SIDE ELEVATION

REAR ELEVATION

MATERIAL	FINISH	PRODUCT DESCRIPTION
BRICK	REAR SIDE	BRICK
WOOD	REAR SIDE	WOOD
GLASS	REAR SIDE	GLASS
ROOFING	REAR SIDE	ROOFING
PAINT	REAR SIDE	PAINT
IRON	REAR SIDE	IRON
STEEL	REAR SIDE	STEEL
CONCRETE	REAR SIDE	CONCRETE



LEFT SIDE ELEVATION

FRONT ELEVATION

bj
DESIGN

BLISSON, LLC
2018, 2019, 2020
2021, 2022, 2023
2024, 2025, 2026
2027, 2028, 2029
2030, 2031, 2032

PROJECT:
**SILVER HILL BP
SERVICE CENTER**

4801 Silver Hill Road
Baltimore, Maryland 21248

DATE:
CONCEPT PLAN: 10/23/14

NO. REVISIONS: 001

DESIGNATION BY:
DESIGNATION BY: 10/23/14

DATE: 10/23/14

SHEET TITLE:
**EXTERIOR
ELEVATIONS**

SHEET NUMBER:
A3.0