


ITEM: 6

CASE: DSDS-696


# **COLLINGBROOK AT RODENHAUSER GATEWAY SIGNS ON LOTS 9C AND 34F**

THE PRINCE GEORGE'S COUNTY PLANNING DEPARTMENT


# GENERAL LOCATION MAP

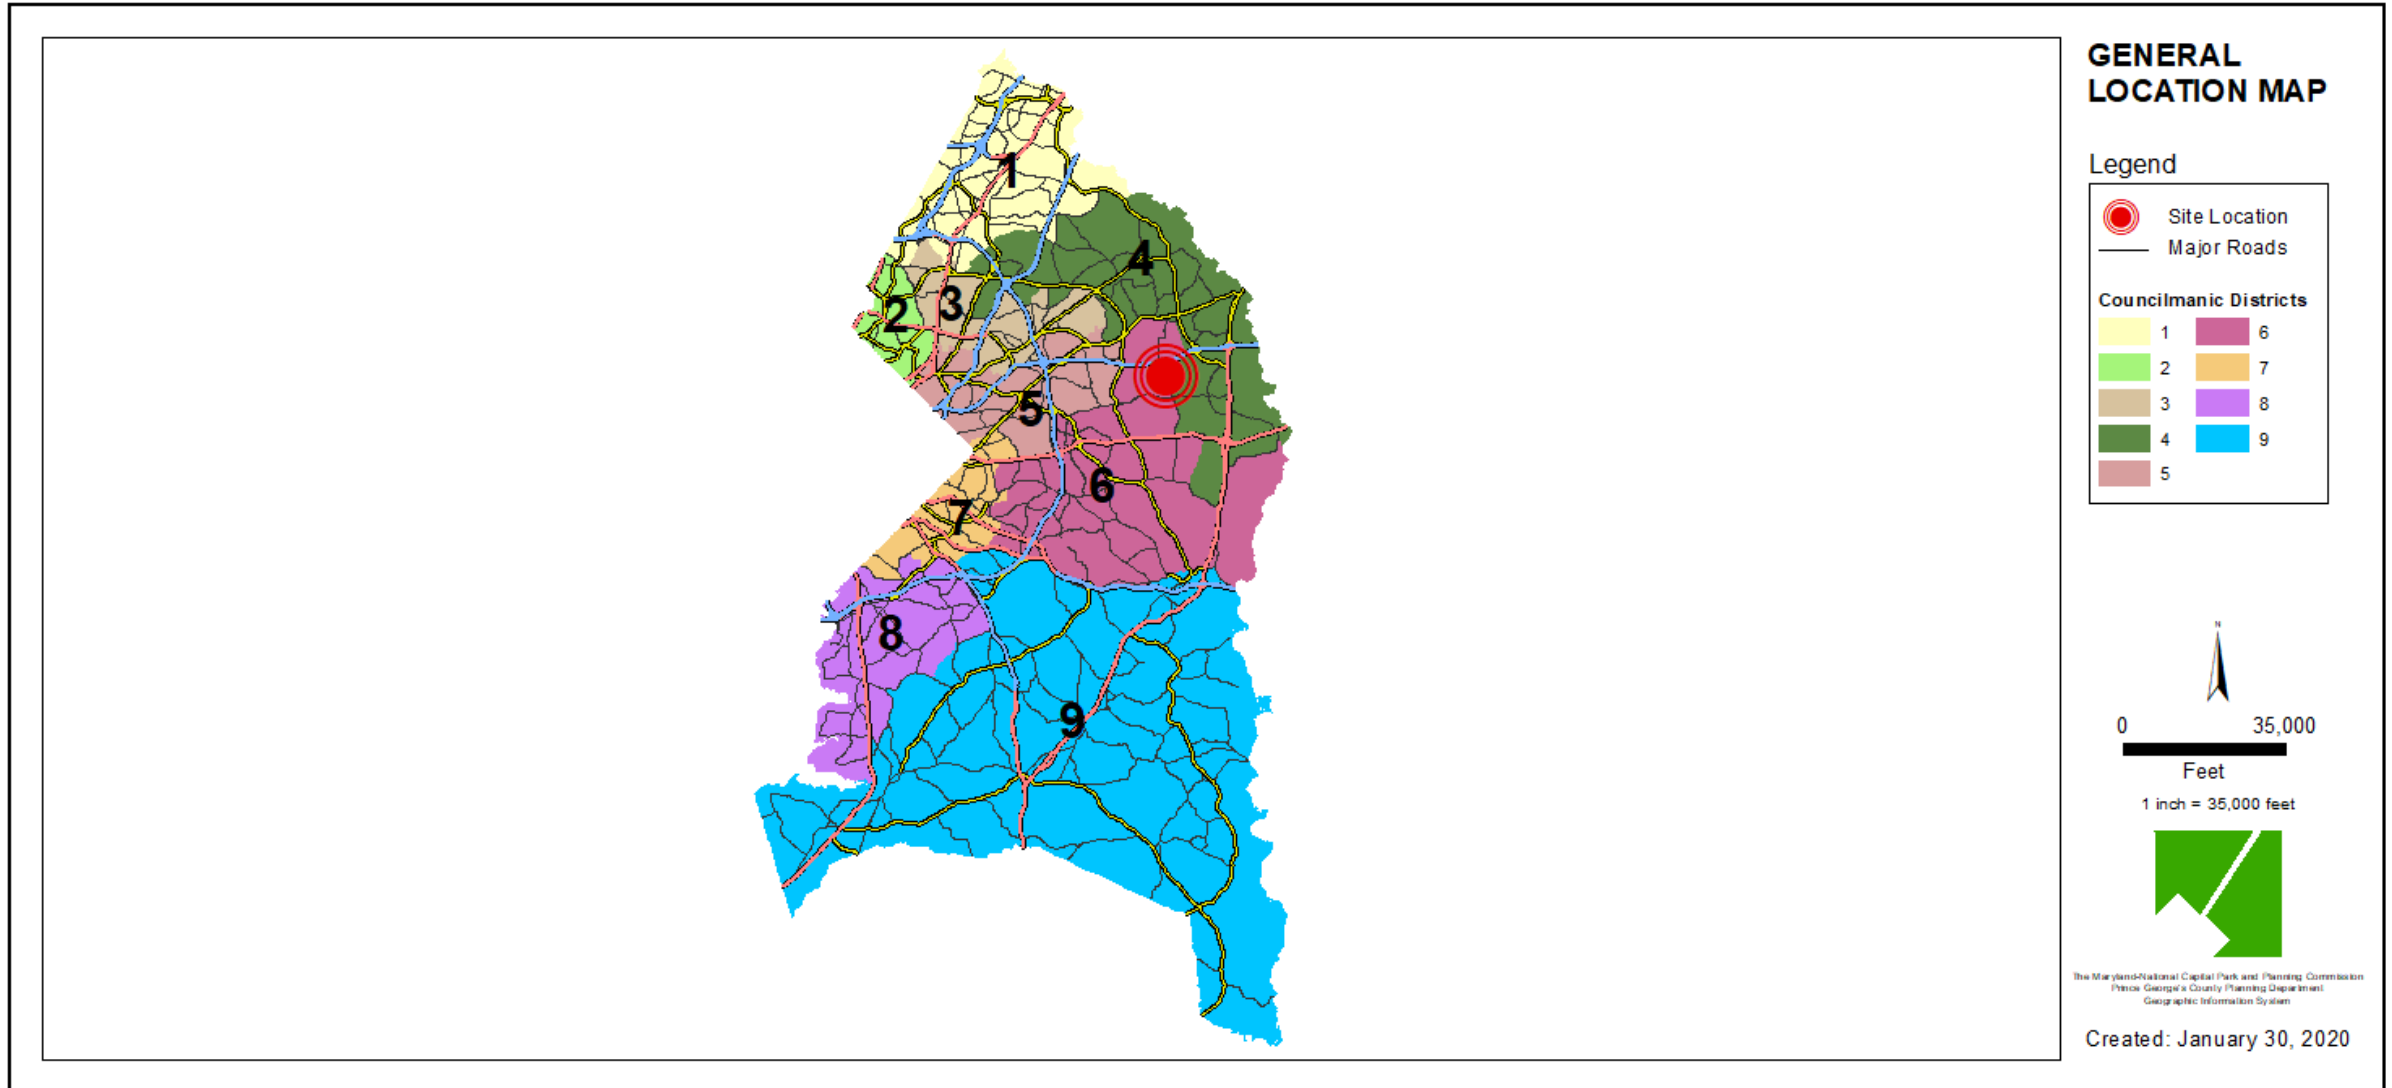

# SITE VICINITY

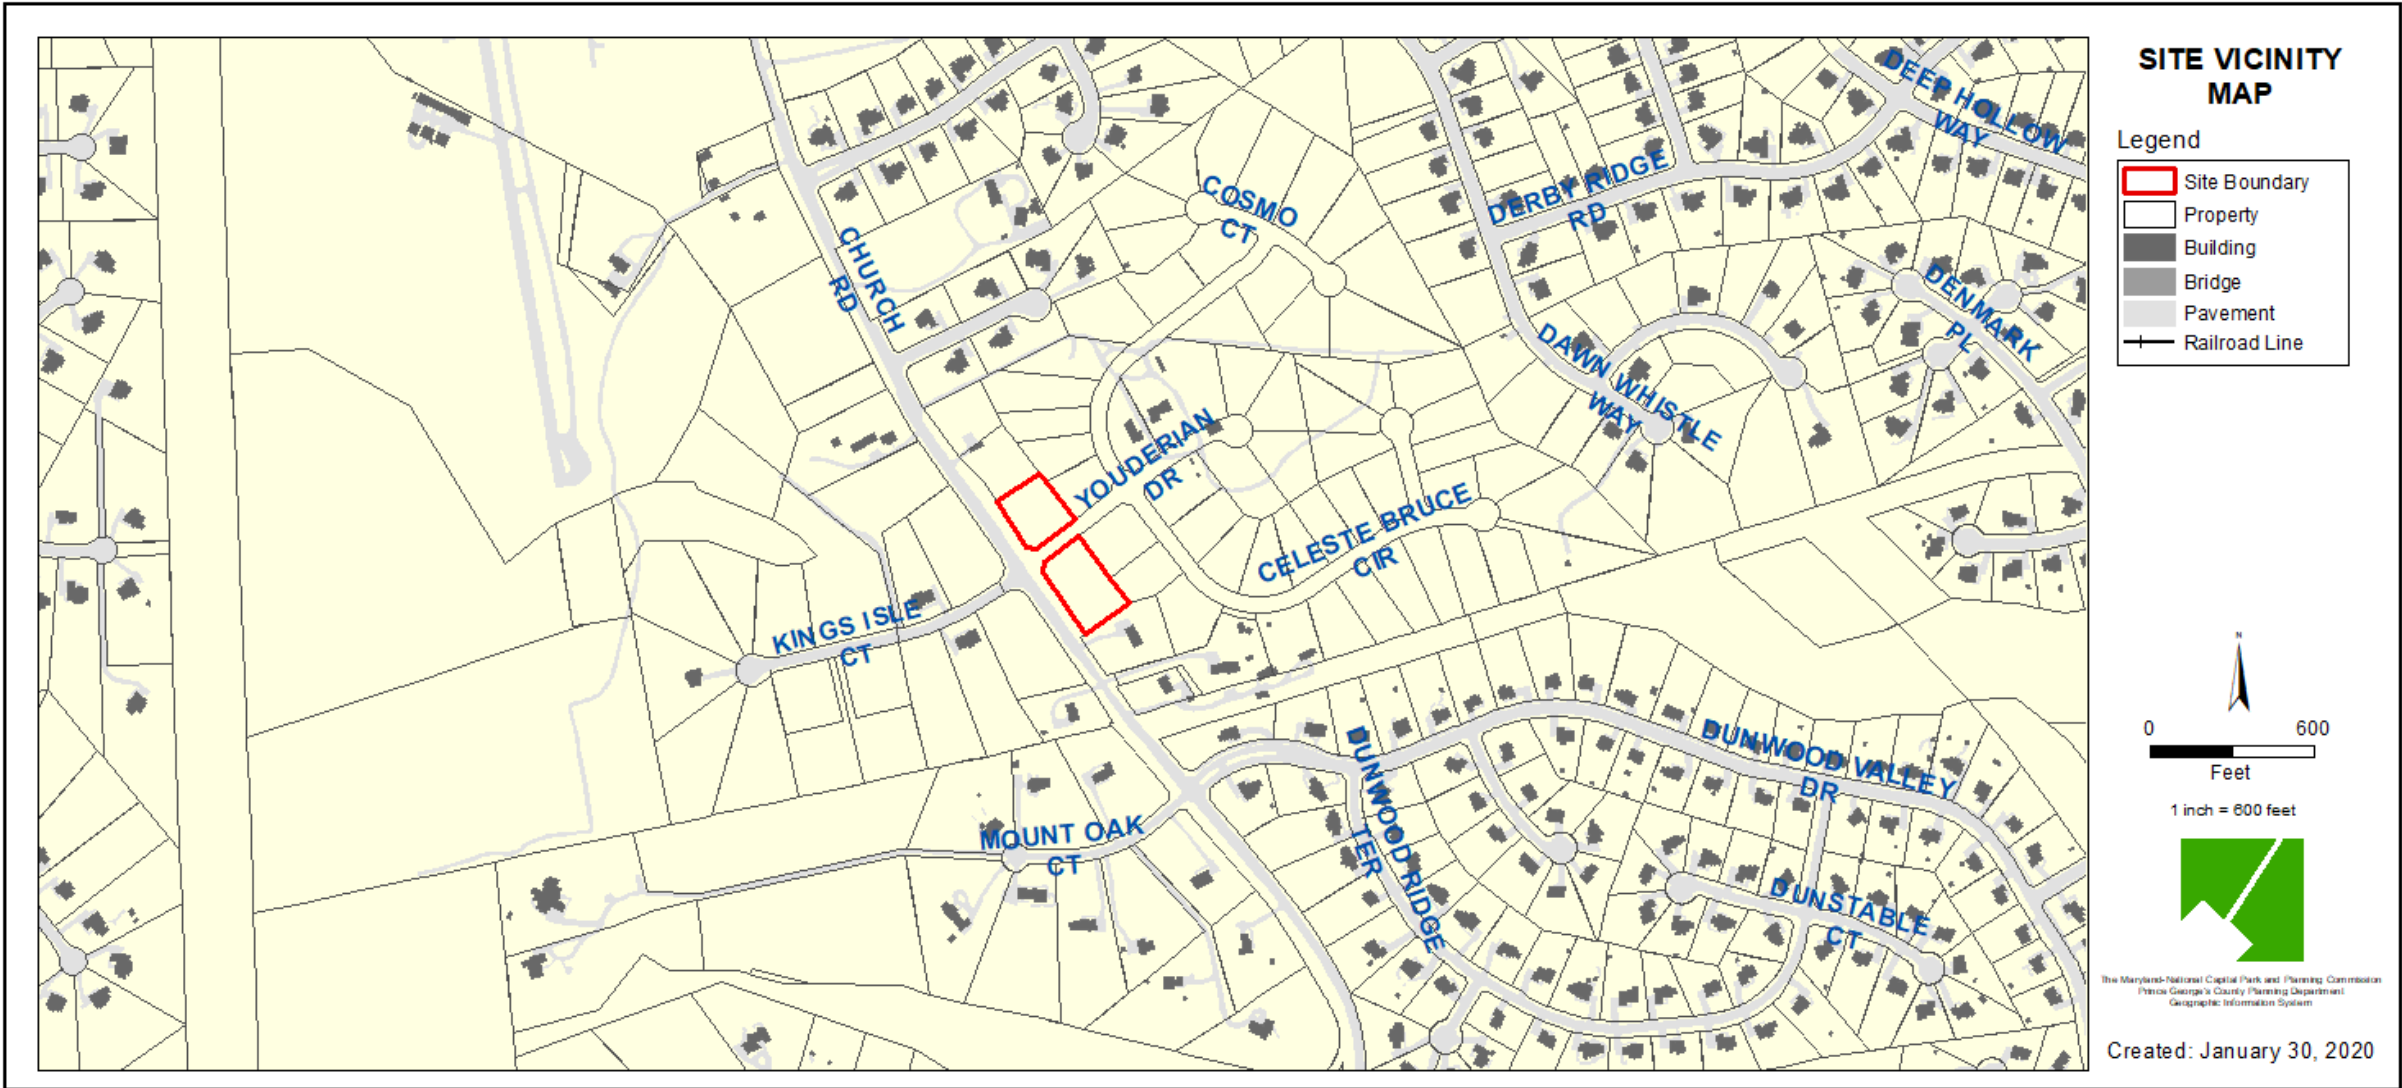

# ZONING MAP

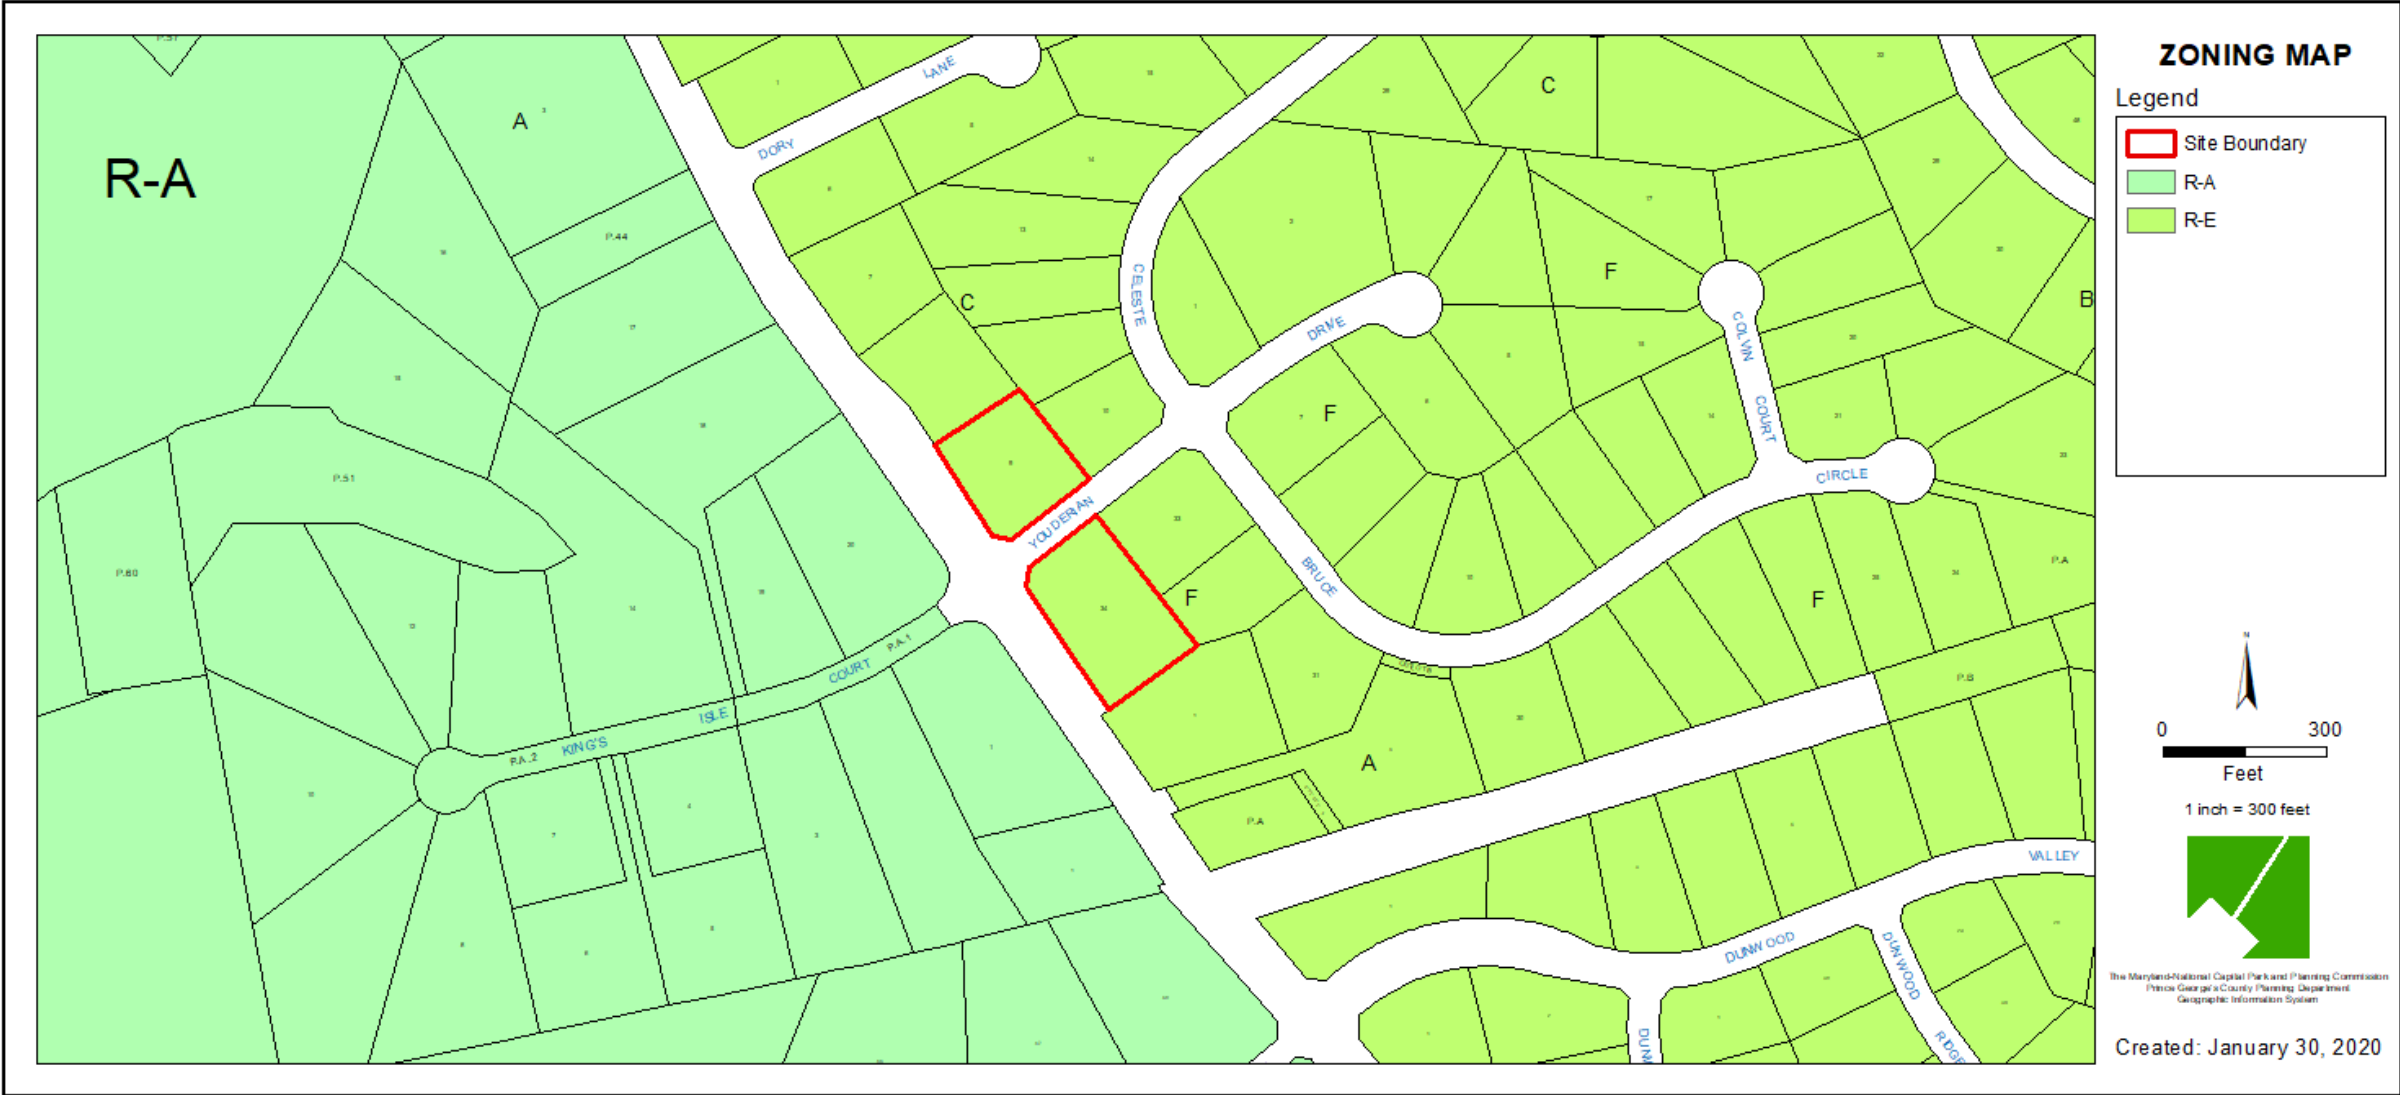

# OVERLAY MAP






# AERIAL MAP





# SITE MAP

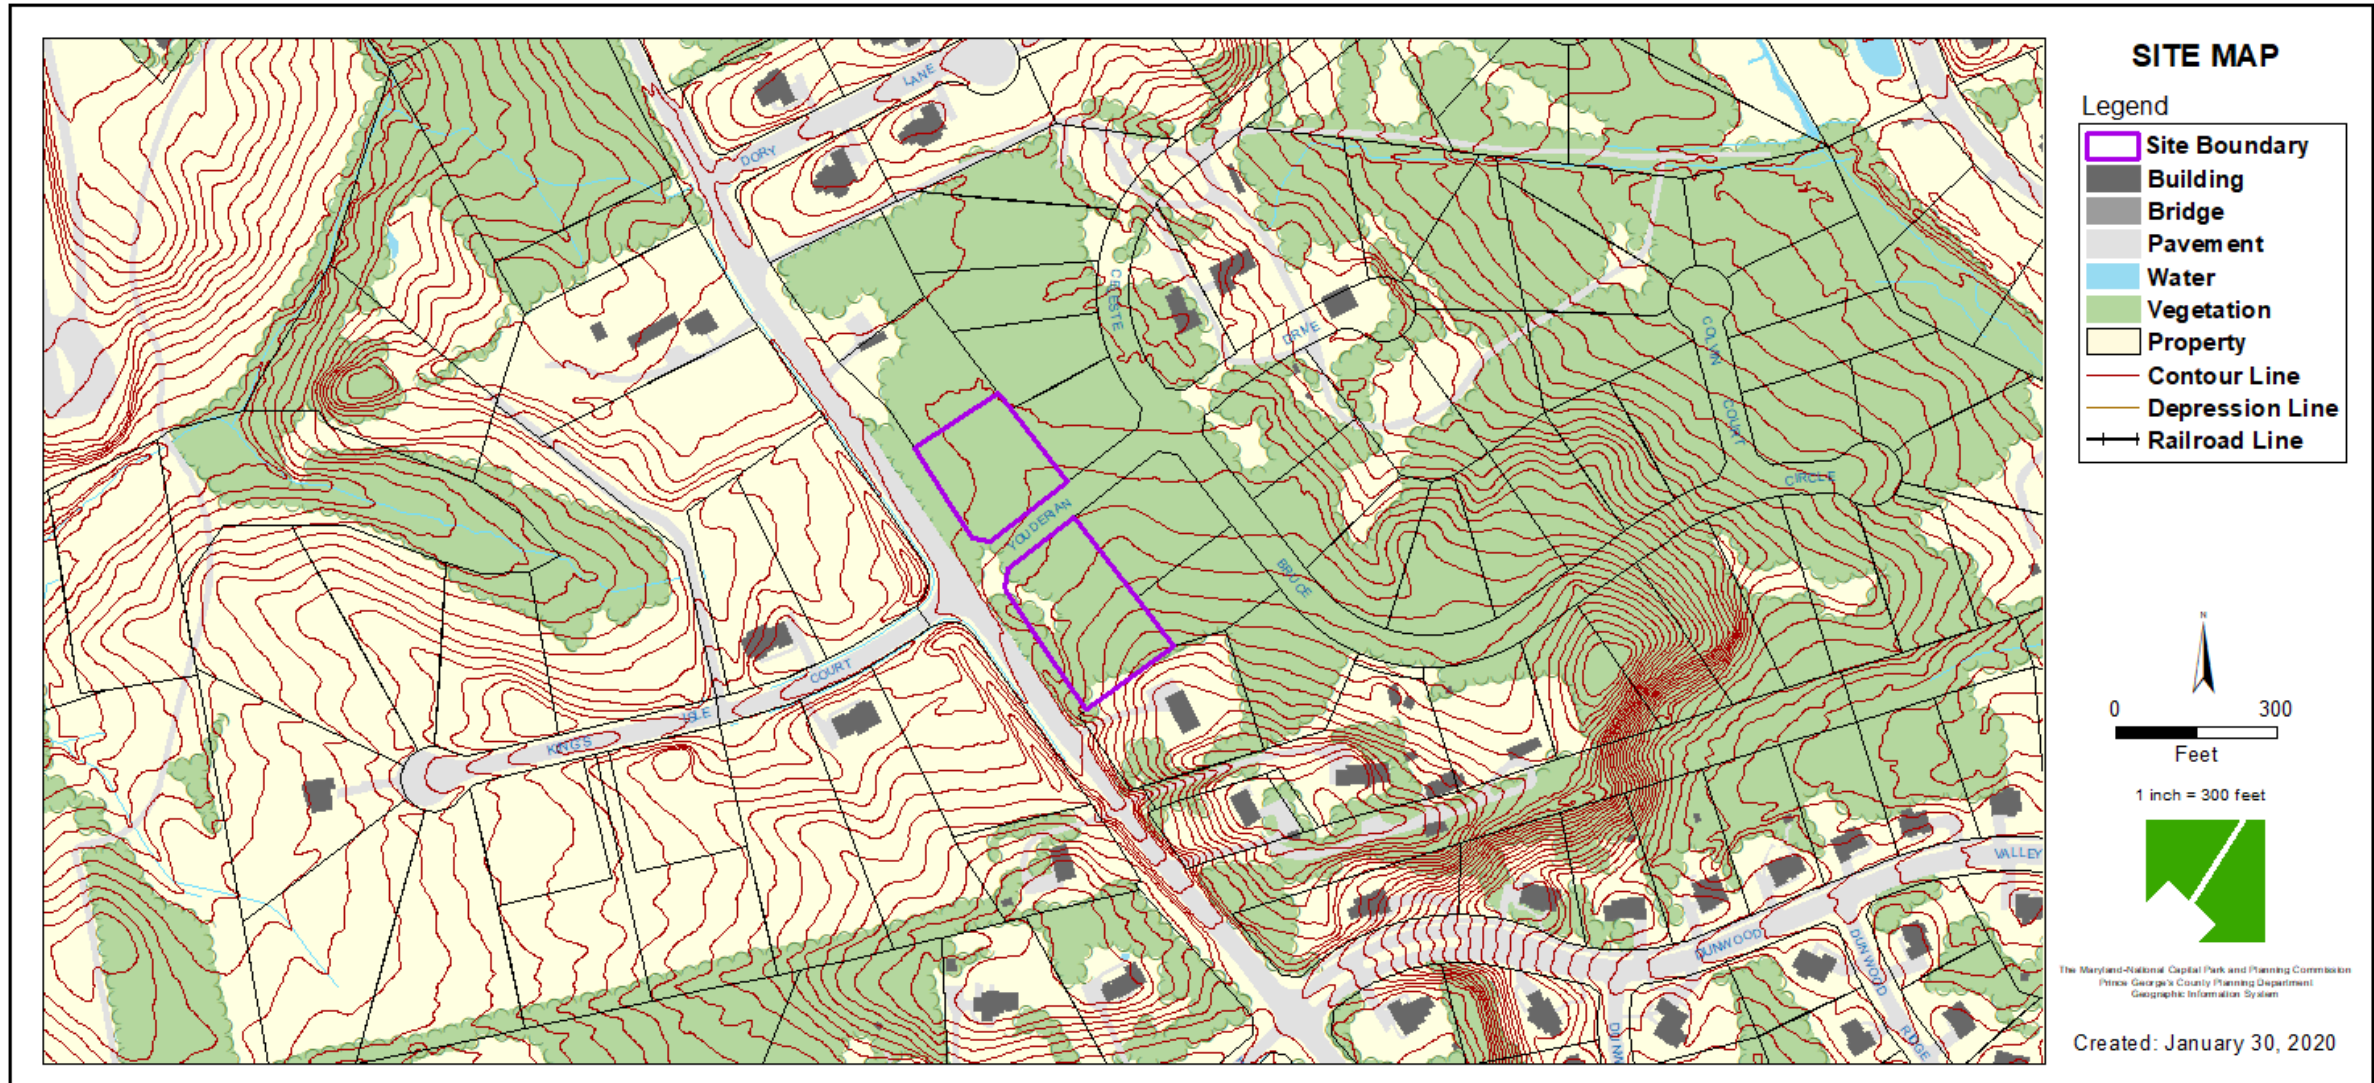

# MASTER PLAN RIGHT-OF-WAY MAP






## BIRD'S-EYE VIEW WITH APPROXIMATE SITE BOUNDARY OUTLINED






# SITE PLAN WITH SIGN LOCATION OUTLINED IN GREEN

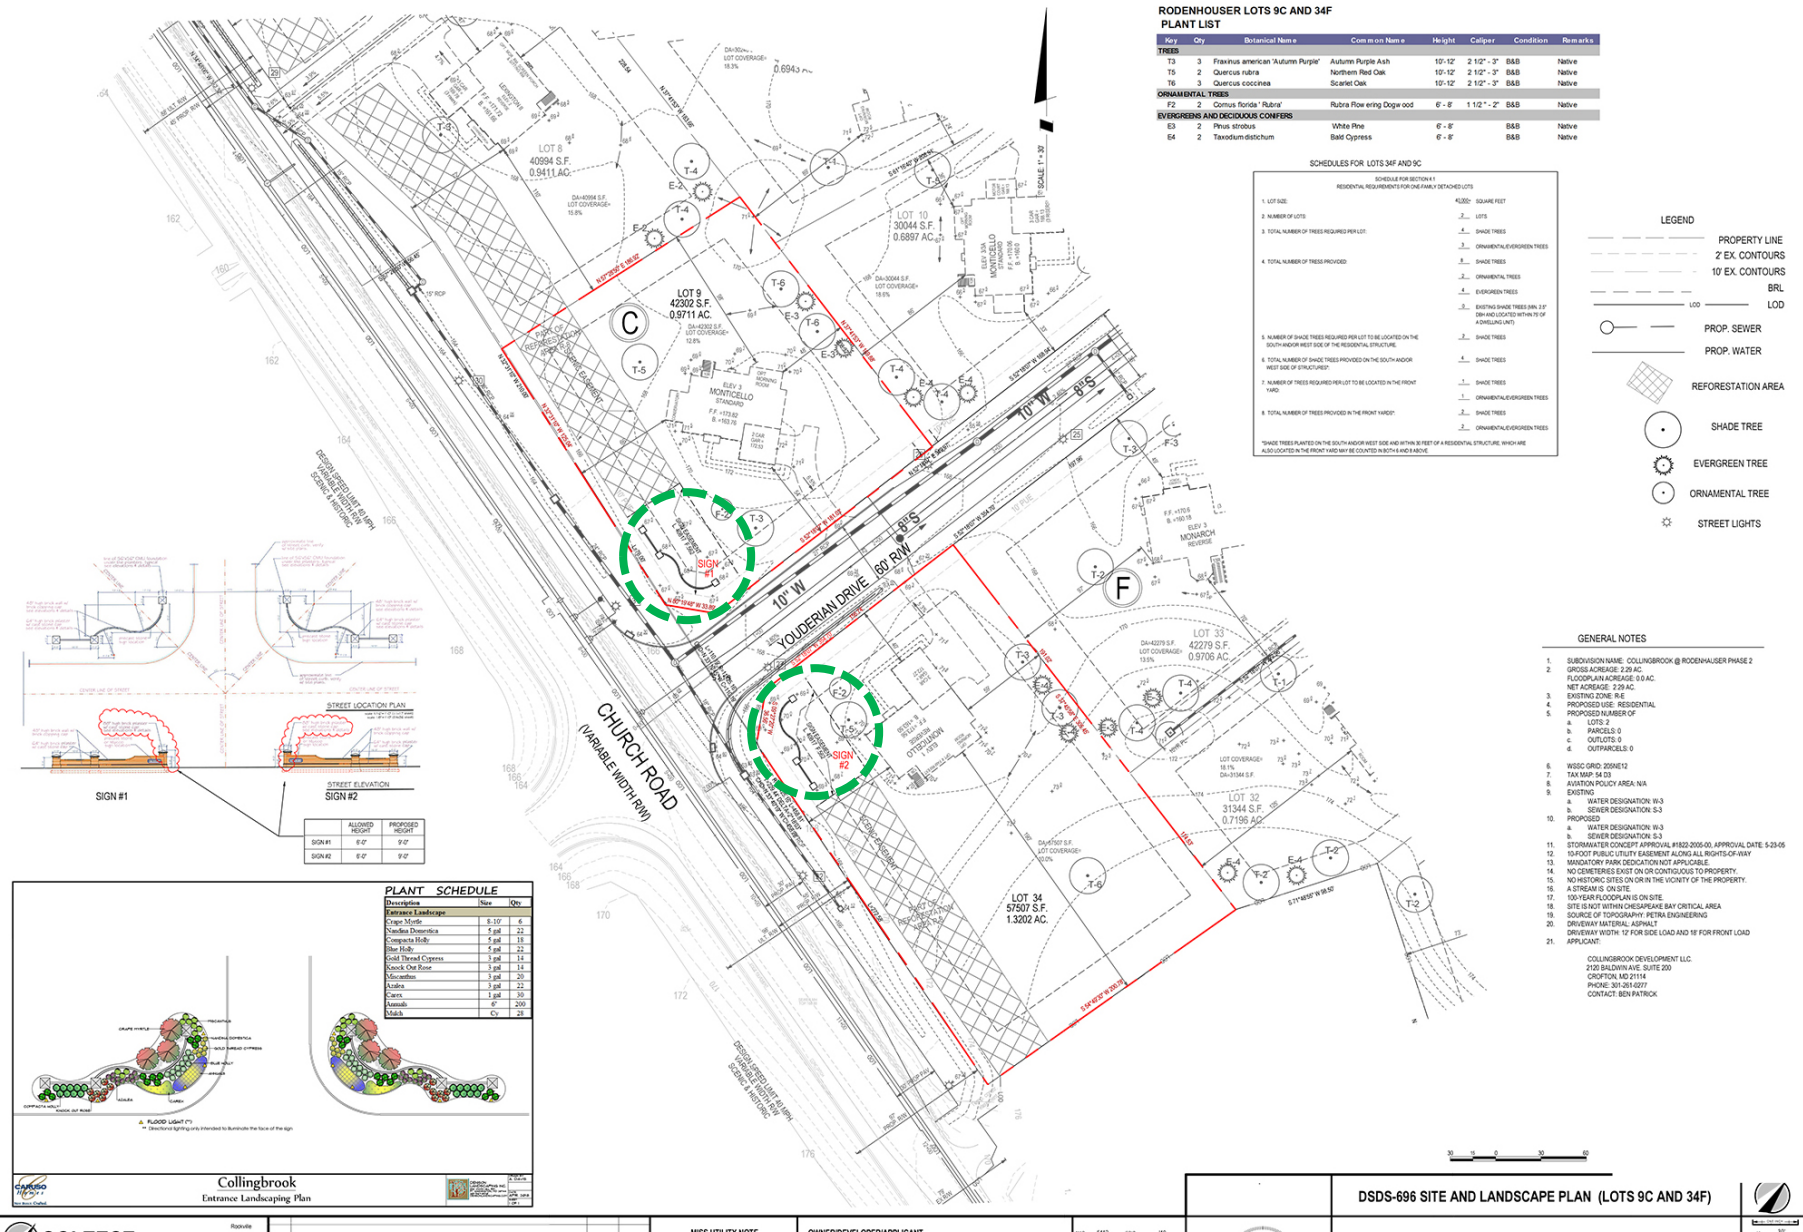


# GATEWAY SIGN DETAILS

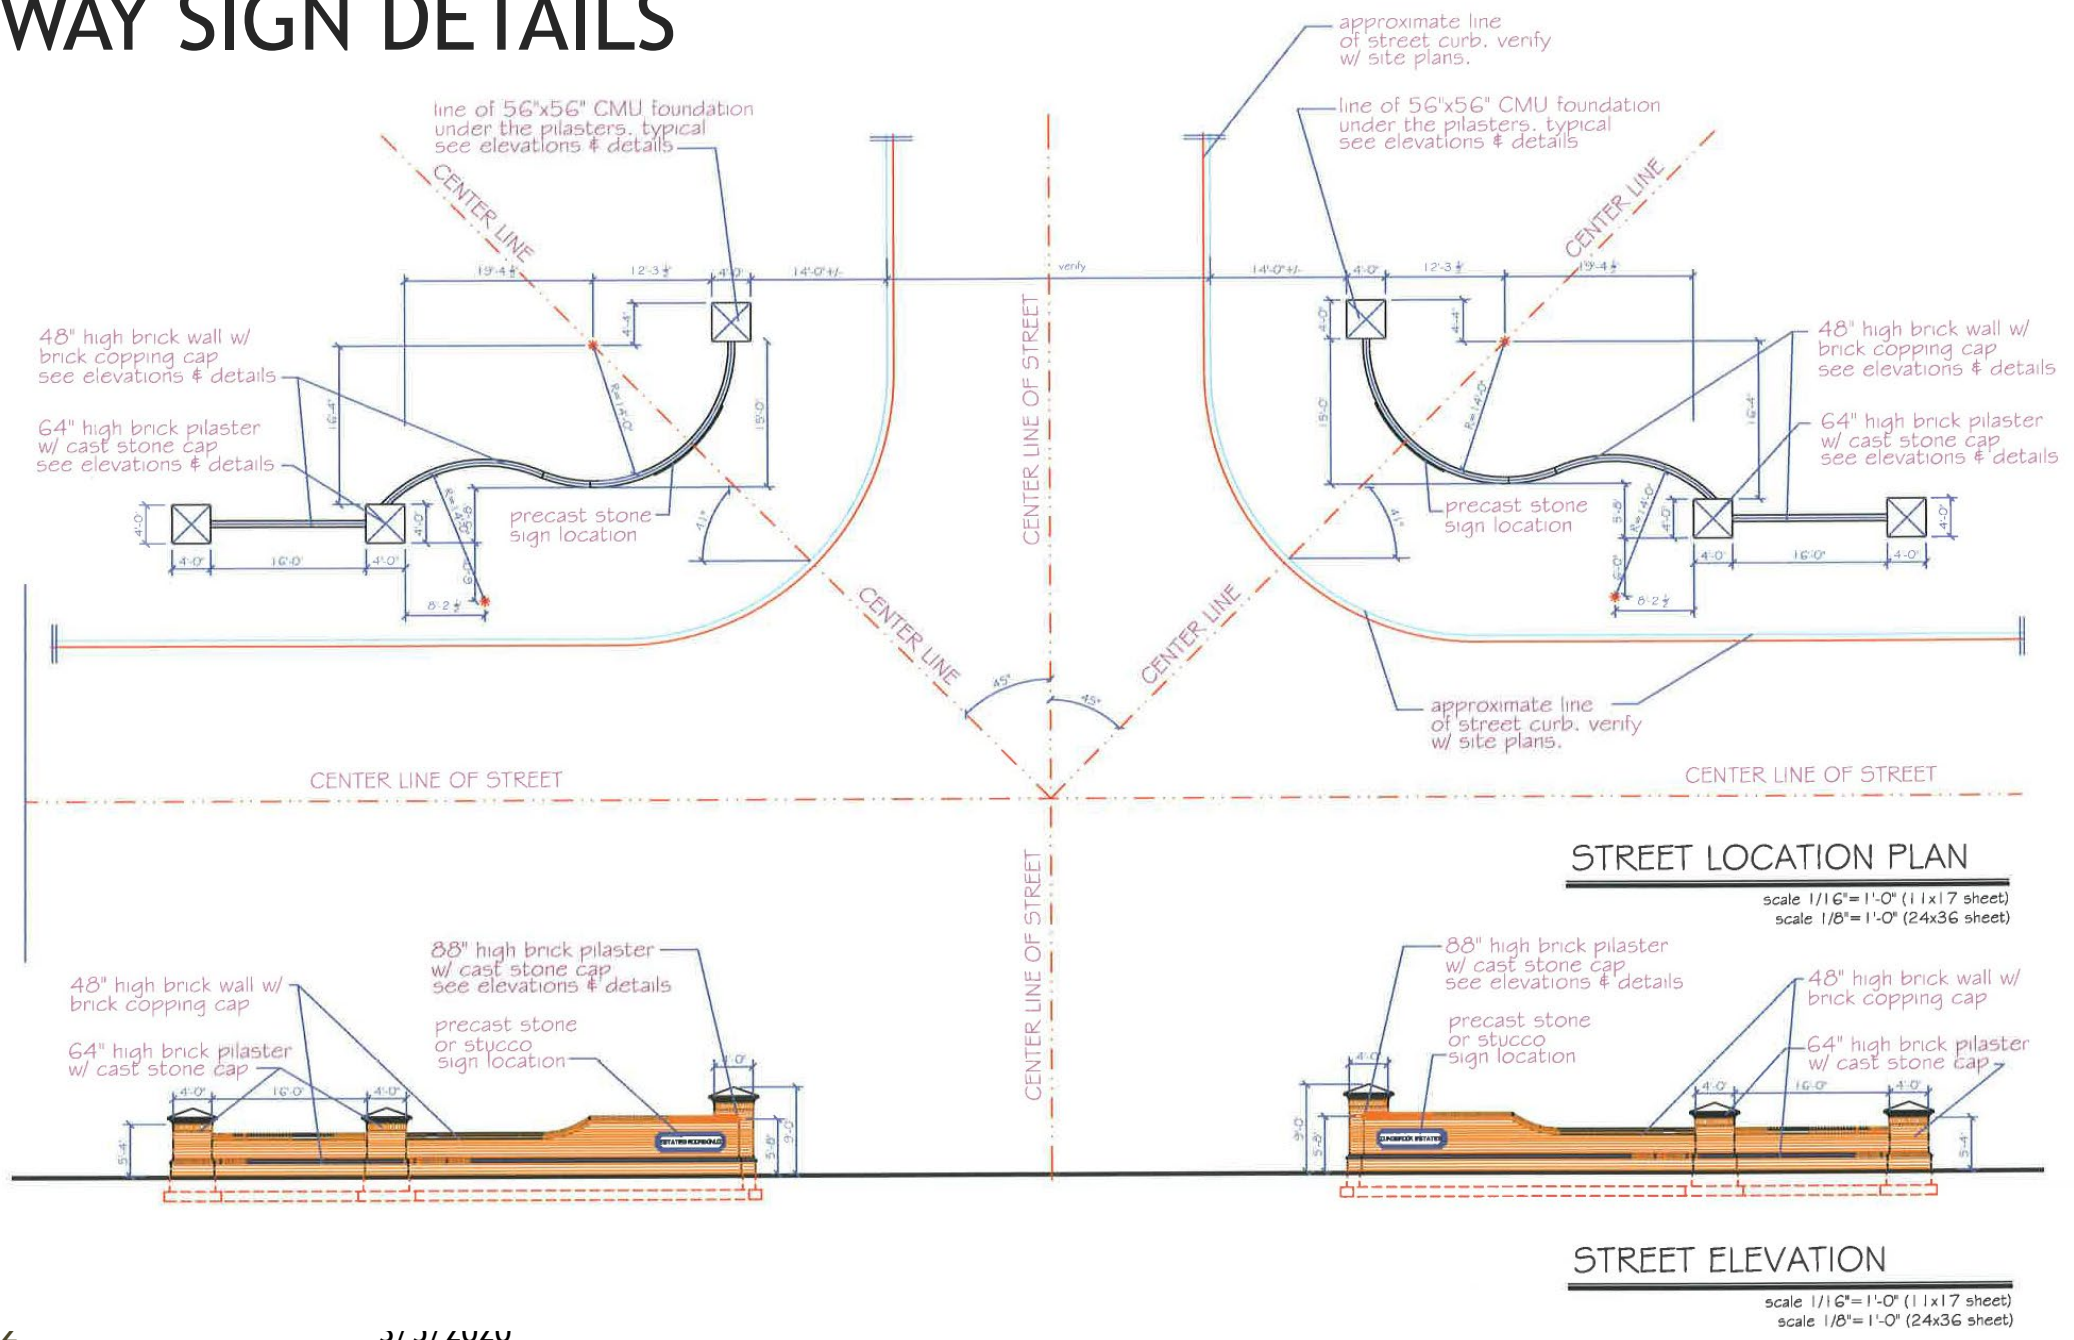




# GATEWAY SIGN DETAILS

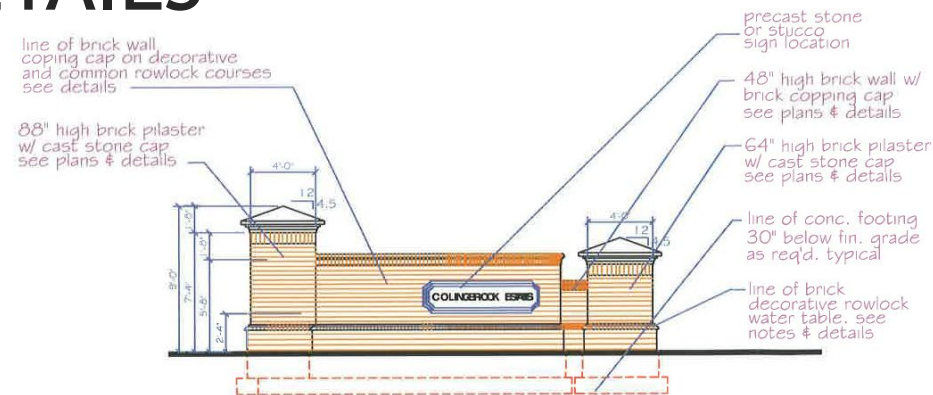

COMMUNITY STREET ELEVATION

scale 1/8" = 1'-0" (11x17 sheet)  
scale 1/4" = 1'-0" (24x36 sheet)


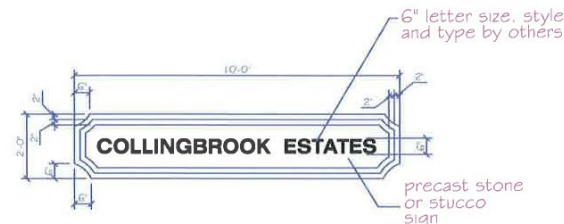


DETAIL: SIGN

19.0 SFT.

scale 1/2" = 1'-0" (11x17 sheet)  
scale 1" = 1'-0" (24x36 sheet)

Annuals	6"
Mulch	Cy

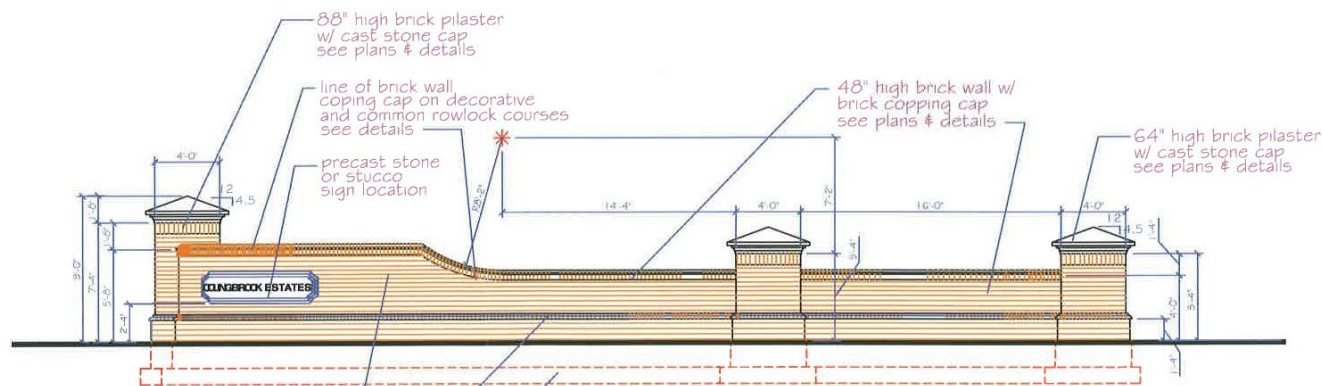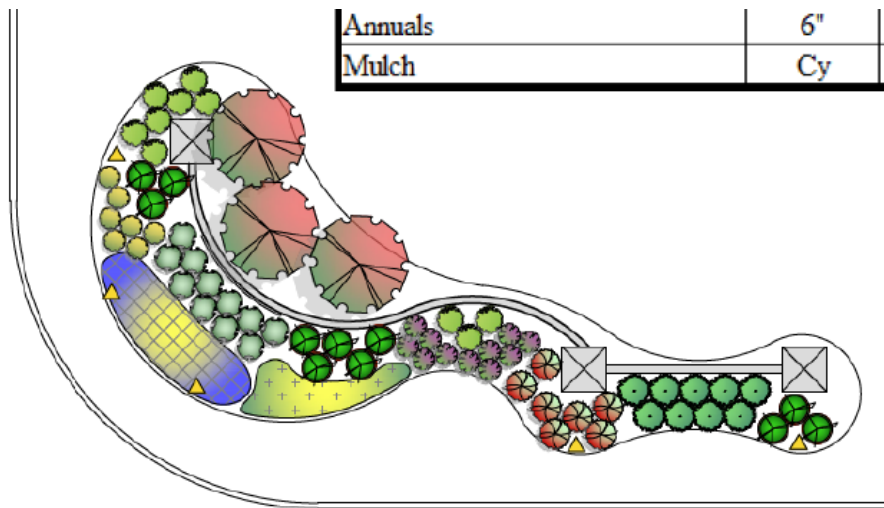

MAIN STREET ELEVATION

scale 1/8" = 1'-0" (11x17 sheet)  
scale 1/4" = 1'-0" (24x36 sheet)

PROFESSIONAL CERTIFICATION I HEREBY CERTIFY THAT THESE DOCUMENTS WERE PREPARED OR APPROVED BY ME, AND THAT I AM A FULLY LICENSED PROFESSIONAL ARCHITECT UNDER THE LAWS OF THE STATE OF MARYLAND, LICENSE NO. 13126, EXPIRATION DATE: 10/28/2024.