


ITEM: 9


CASE: 4-13027

AUTOZONE - BOWIE


GENERAL LOCATION MAP

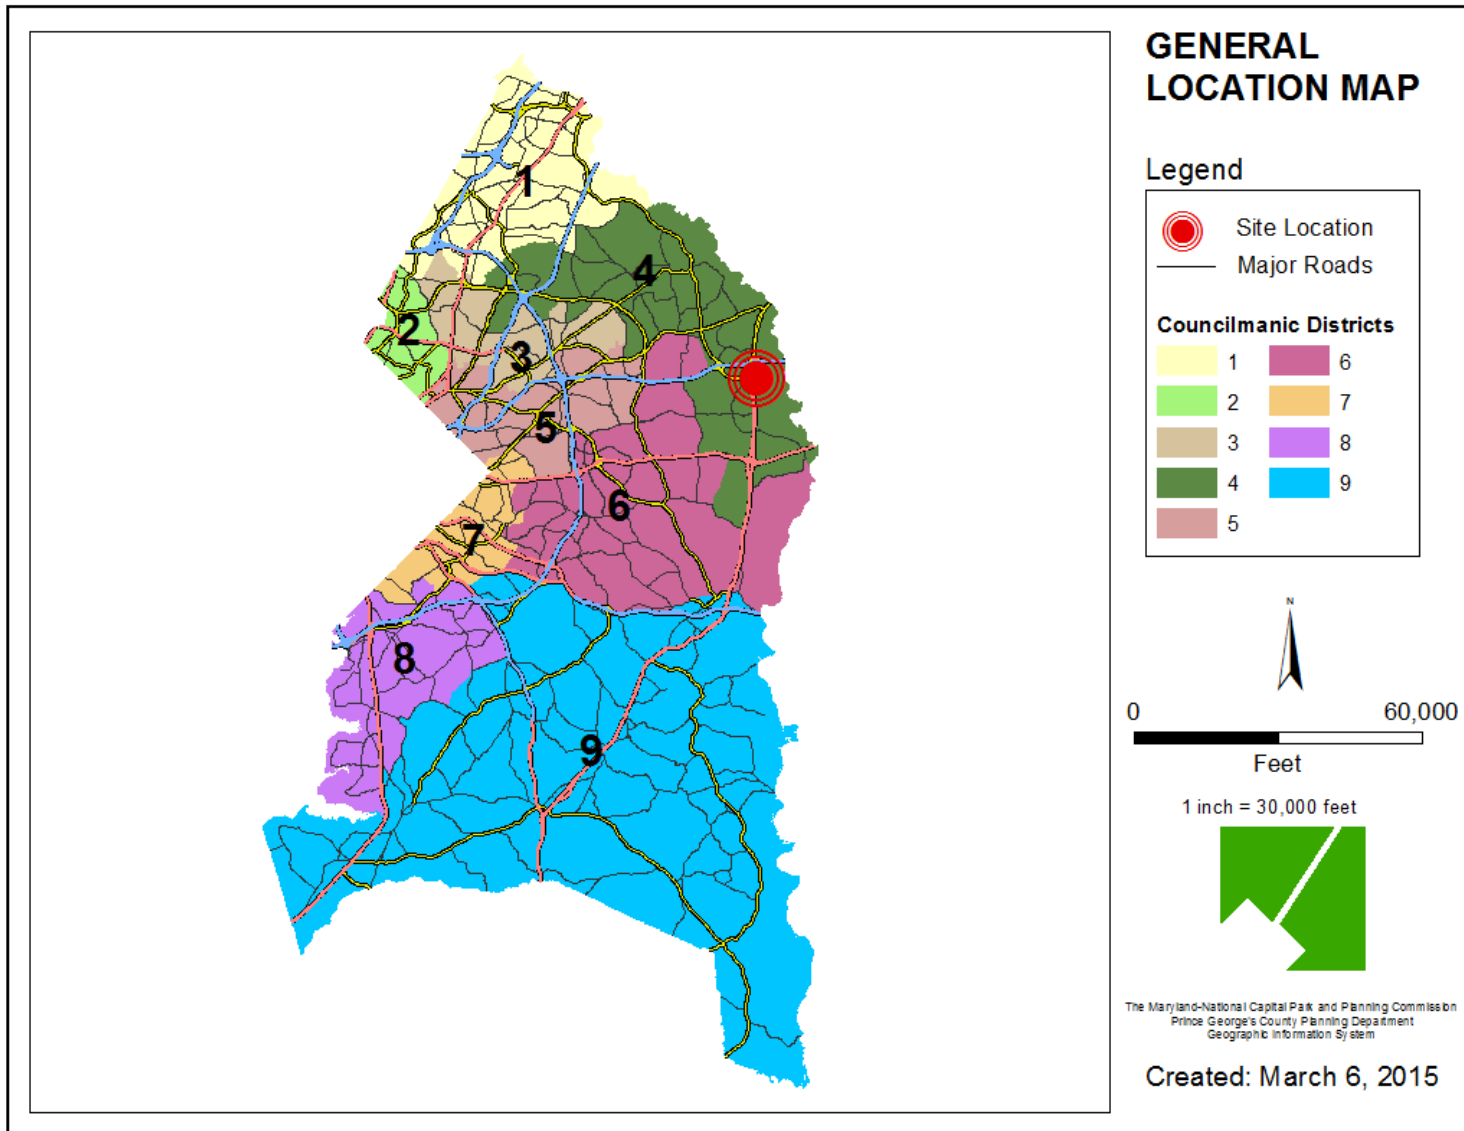


SITE VICINITY

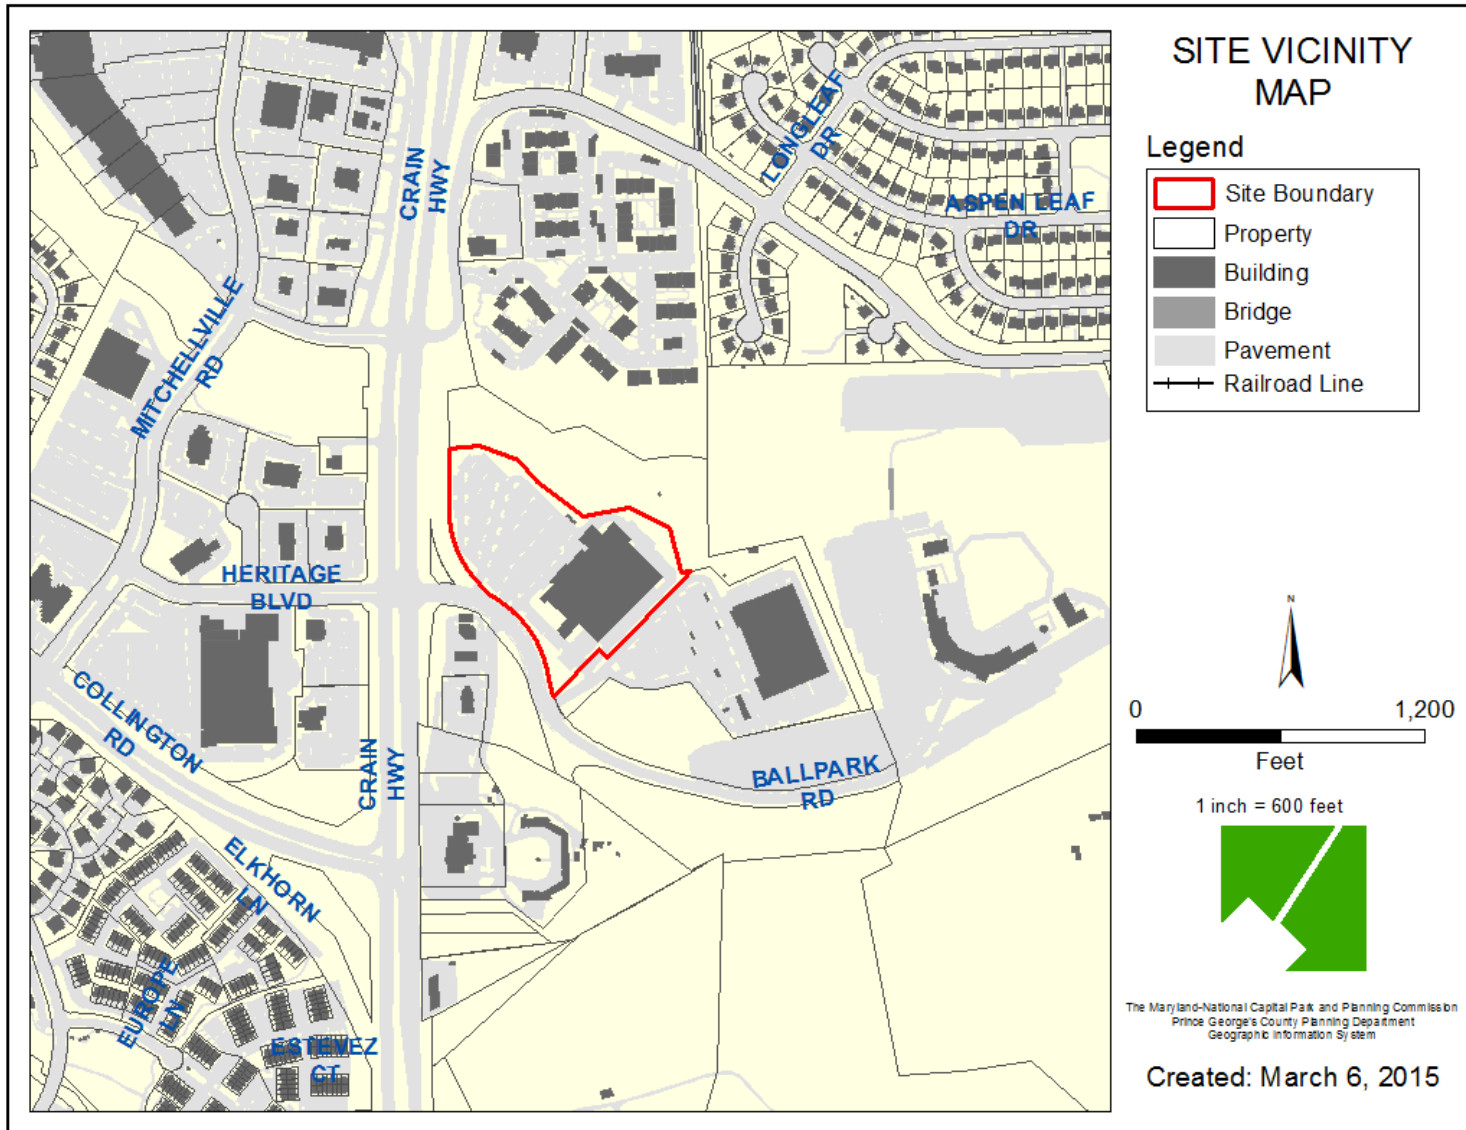


ZONING MAP

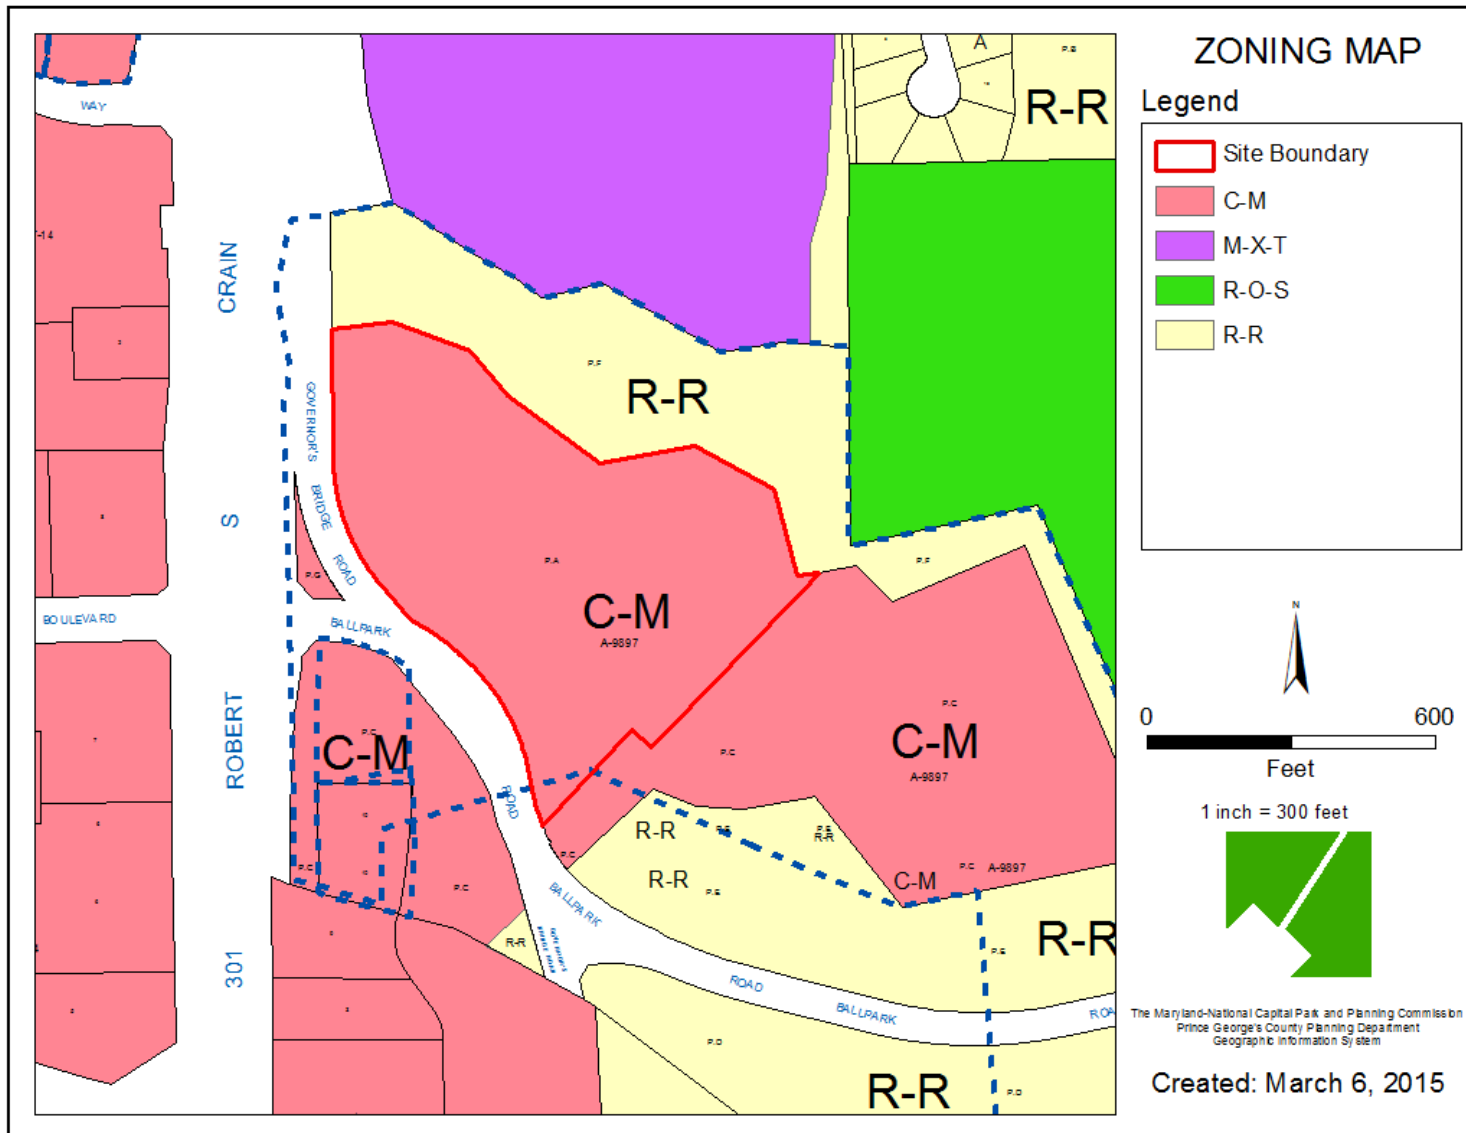


AERIAL MAP

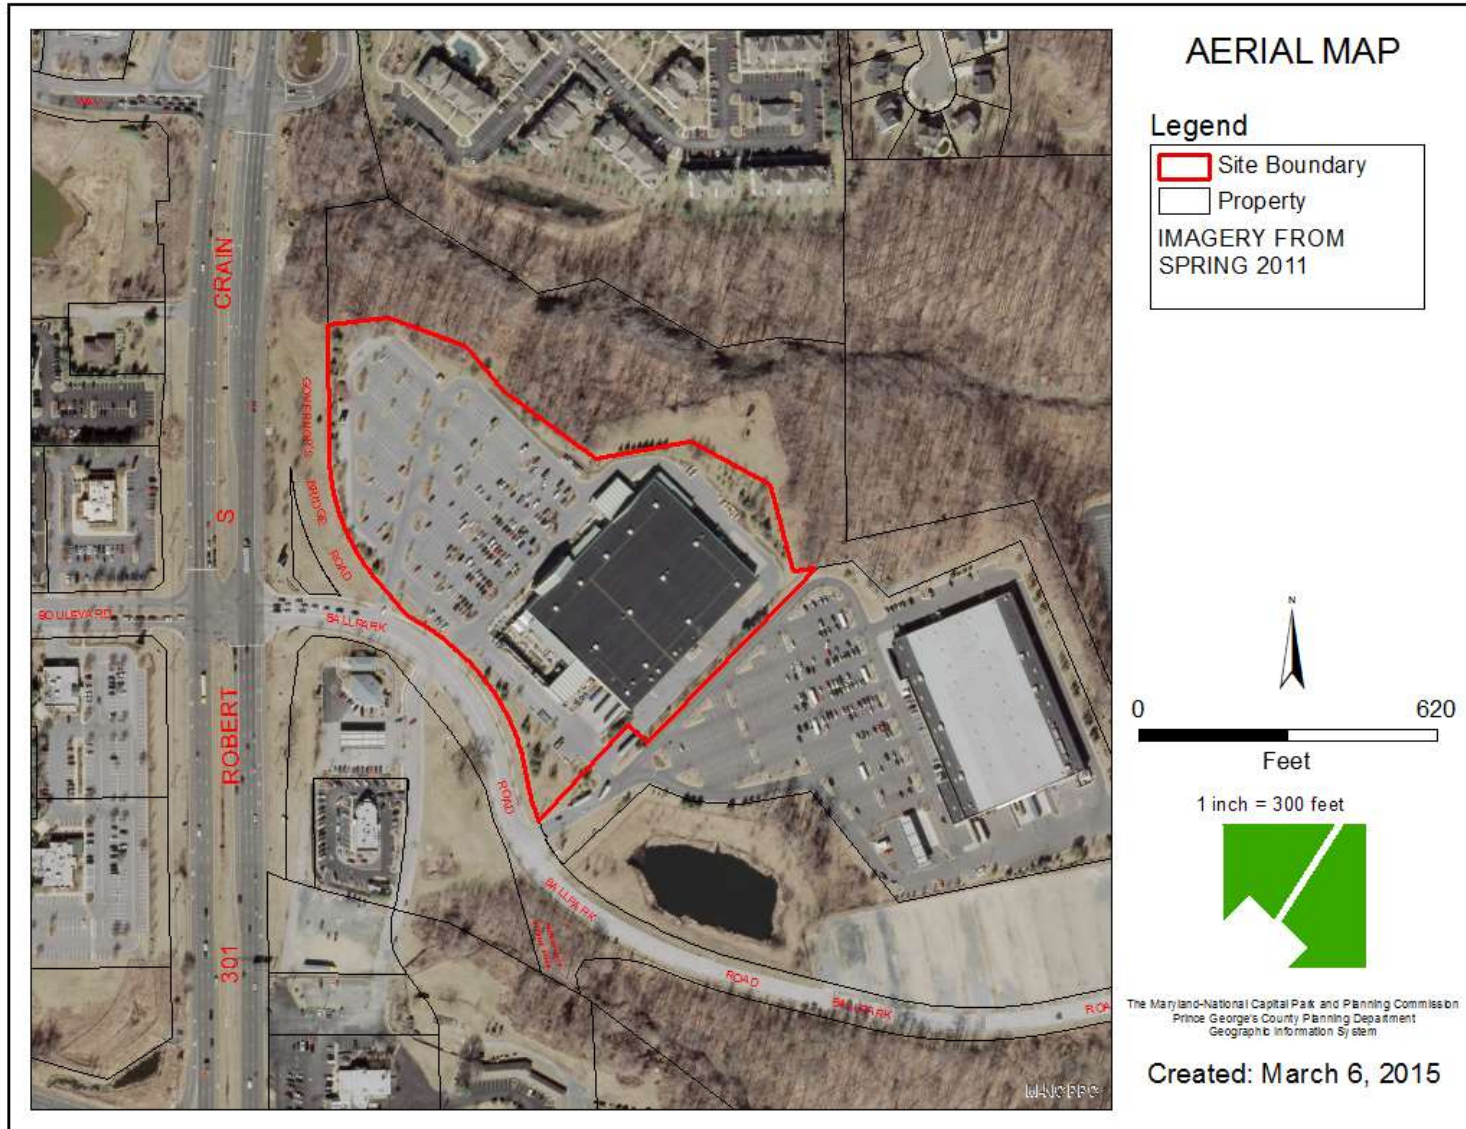


SITE MAP

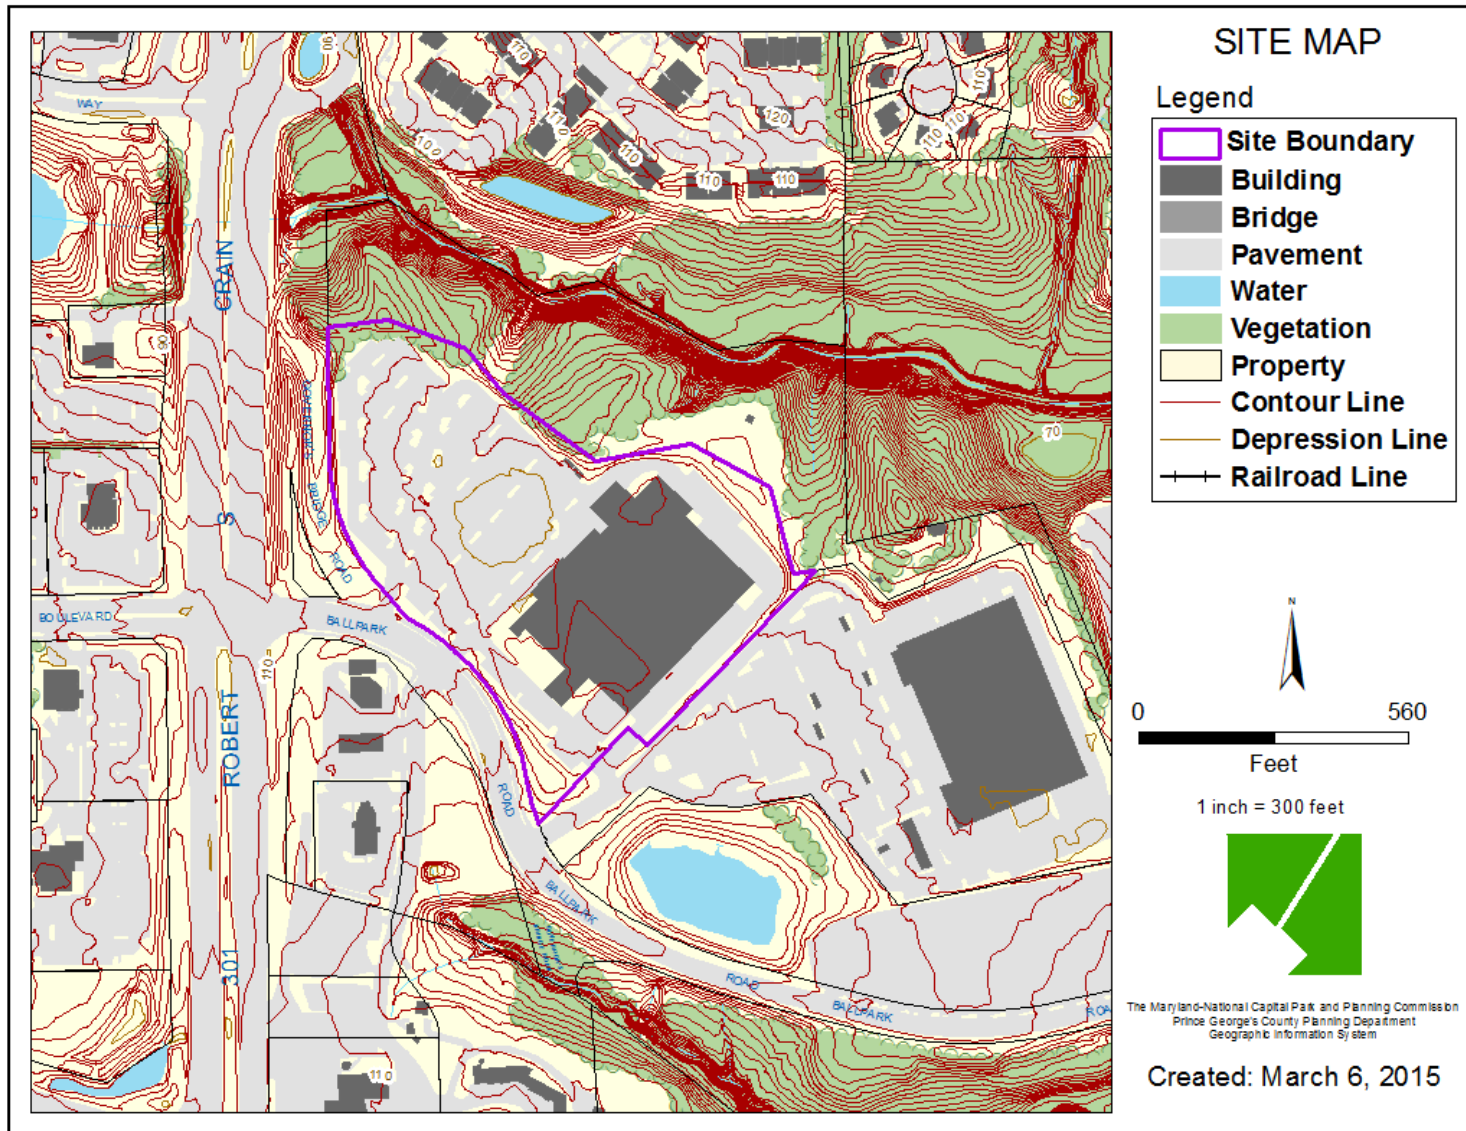


MASTER PLAN RIGHT-OF-WAY MAP

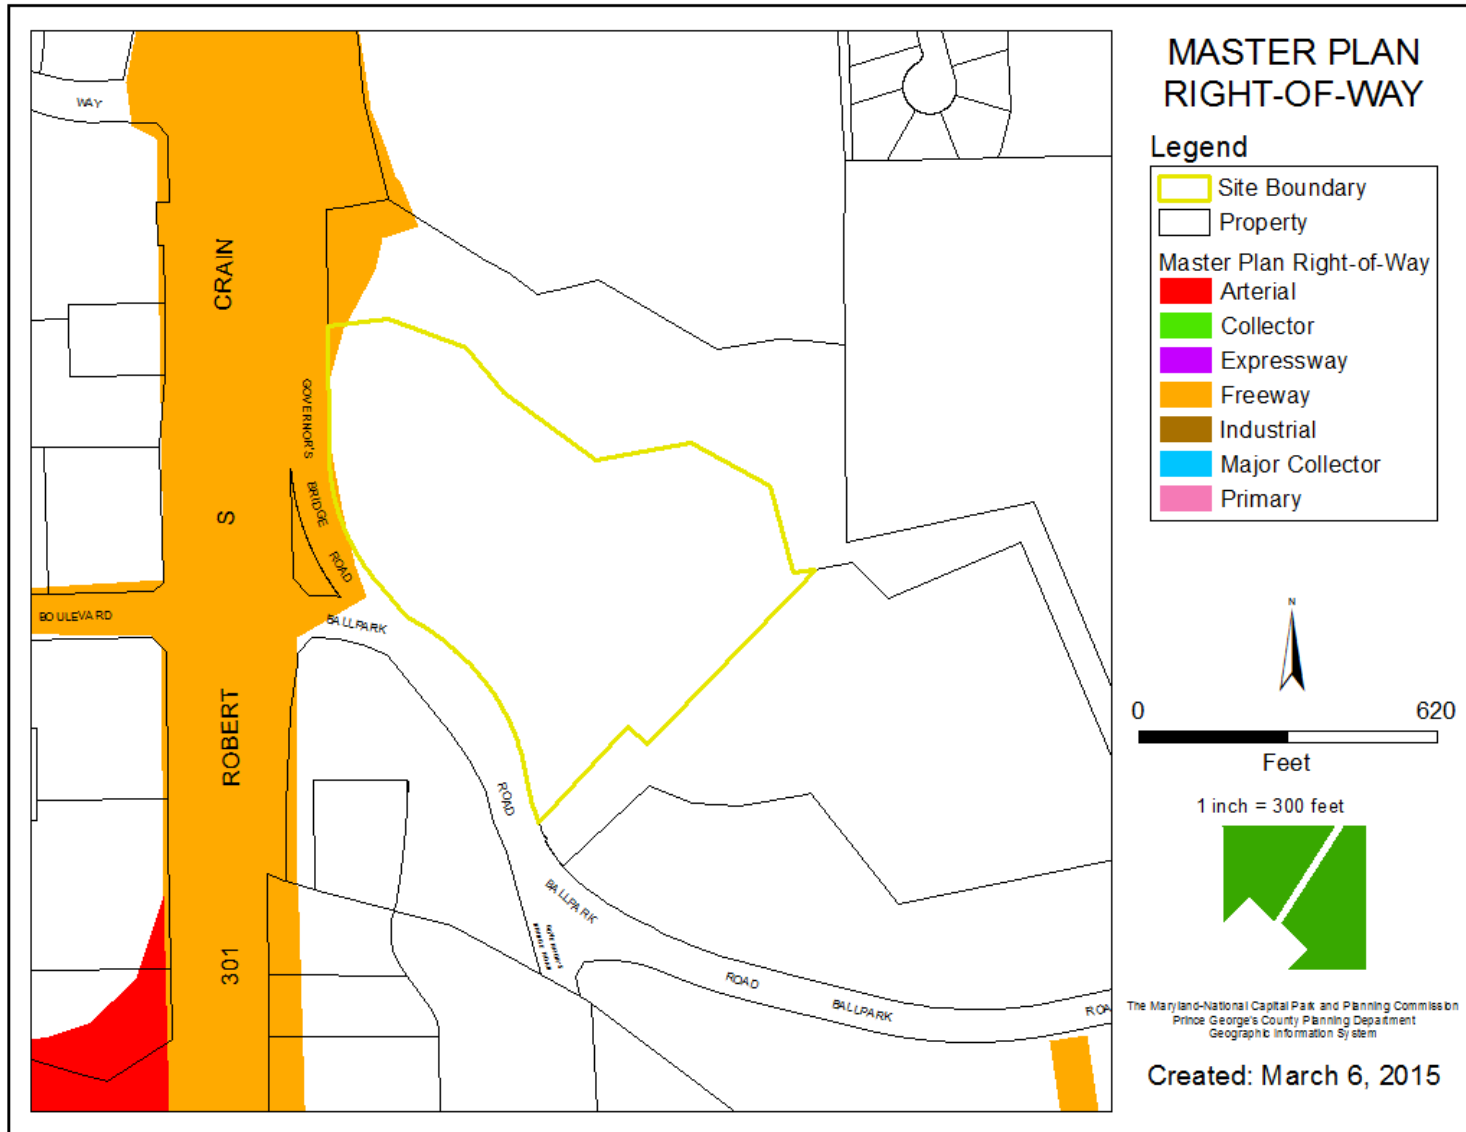


BIRD'S-EYE VIEW WITH APPROXIMATE SITE BOUNDARY OUTLINED

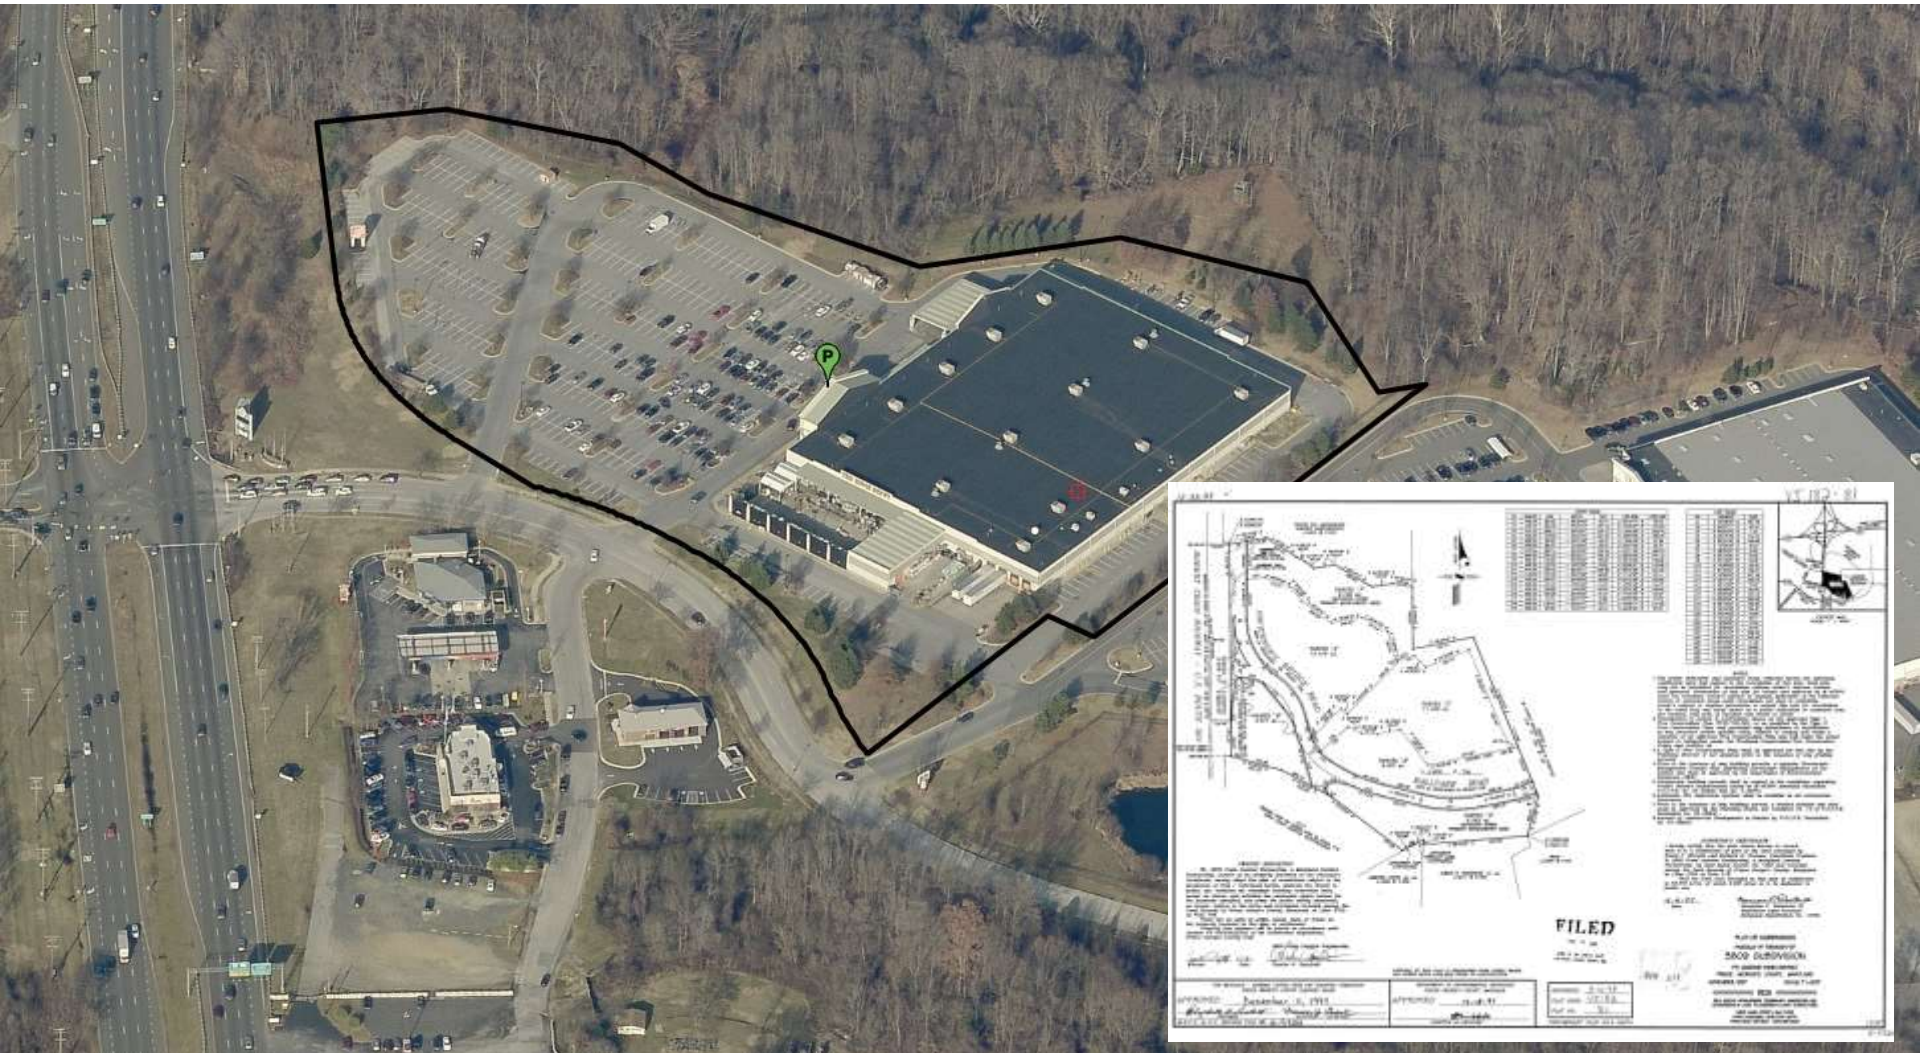


PRELIMINARY PLAN

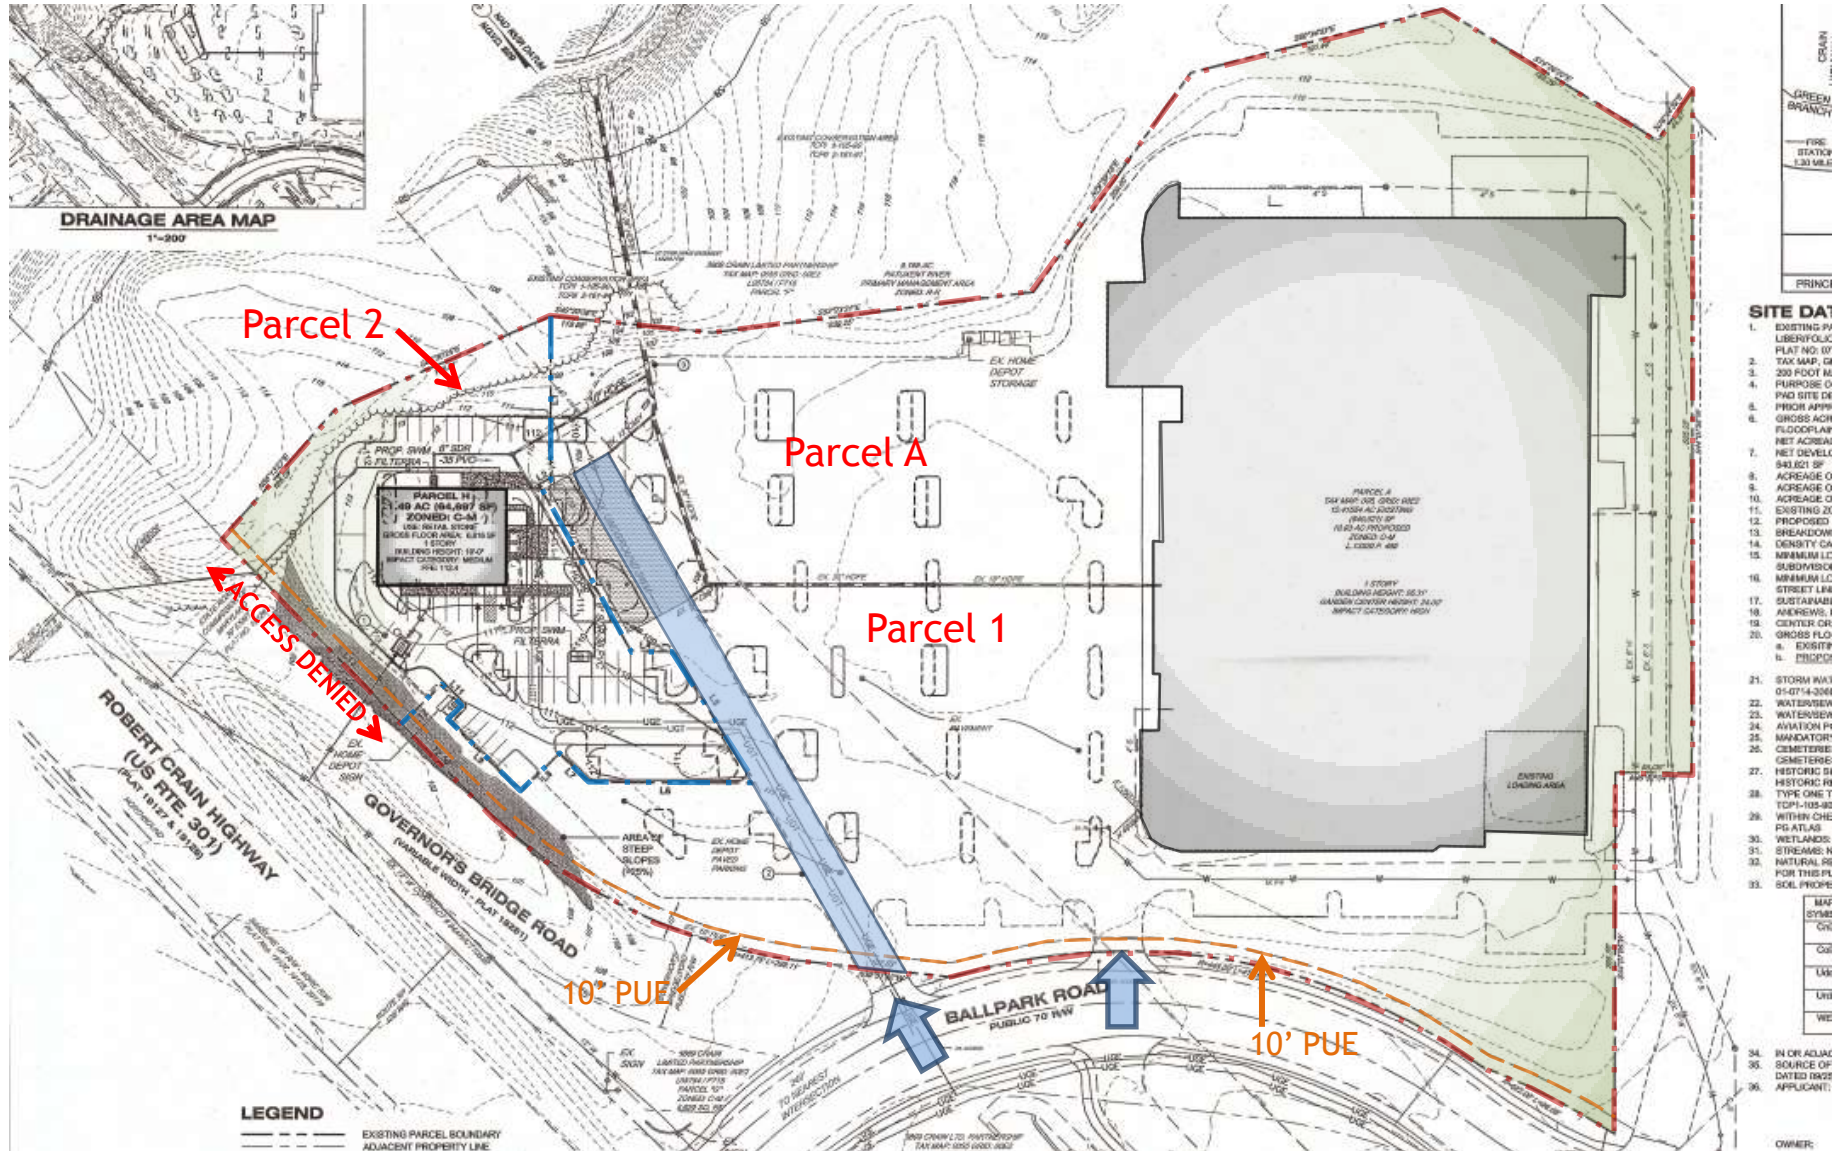

TRANSPORTATION ANALYSIS

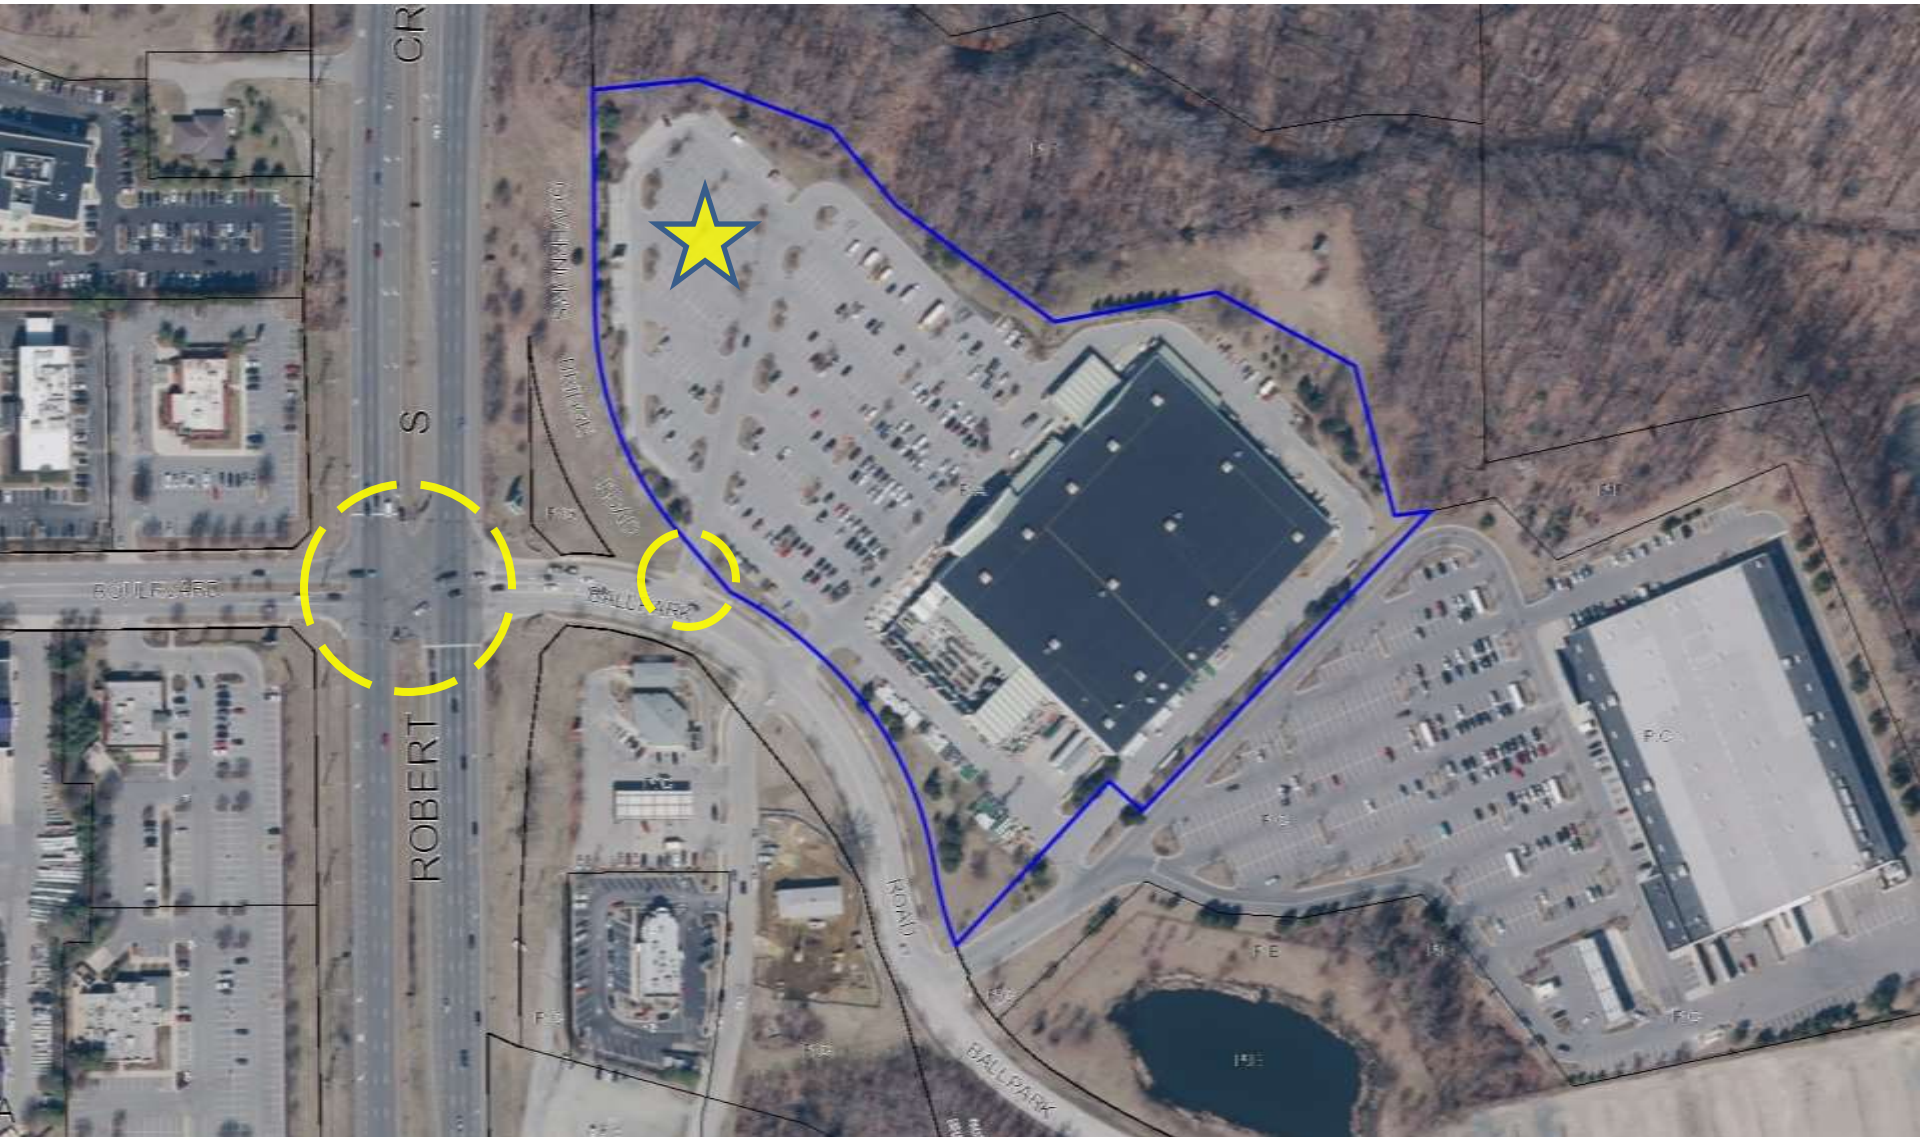

TREE CONSERVATION PLAN

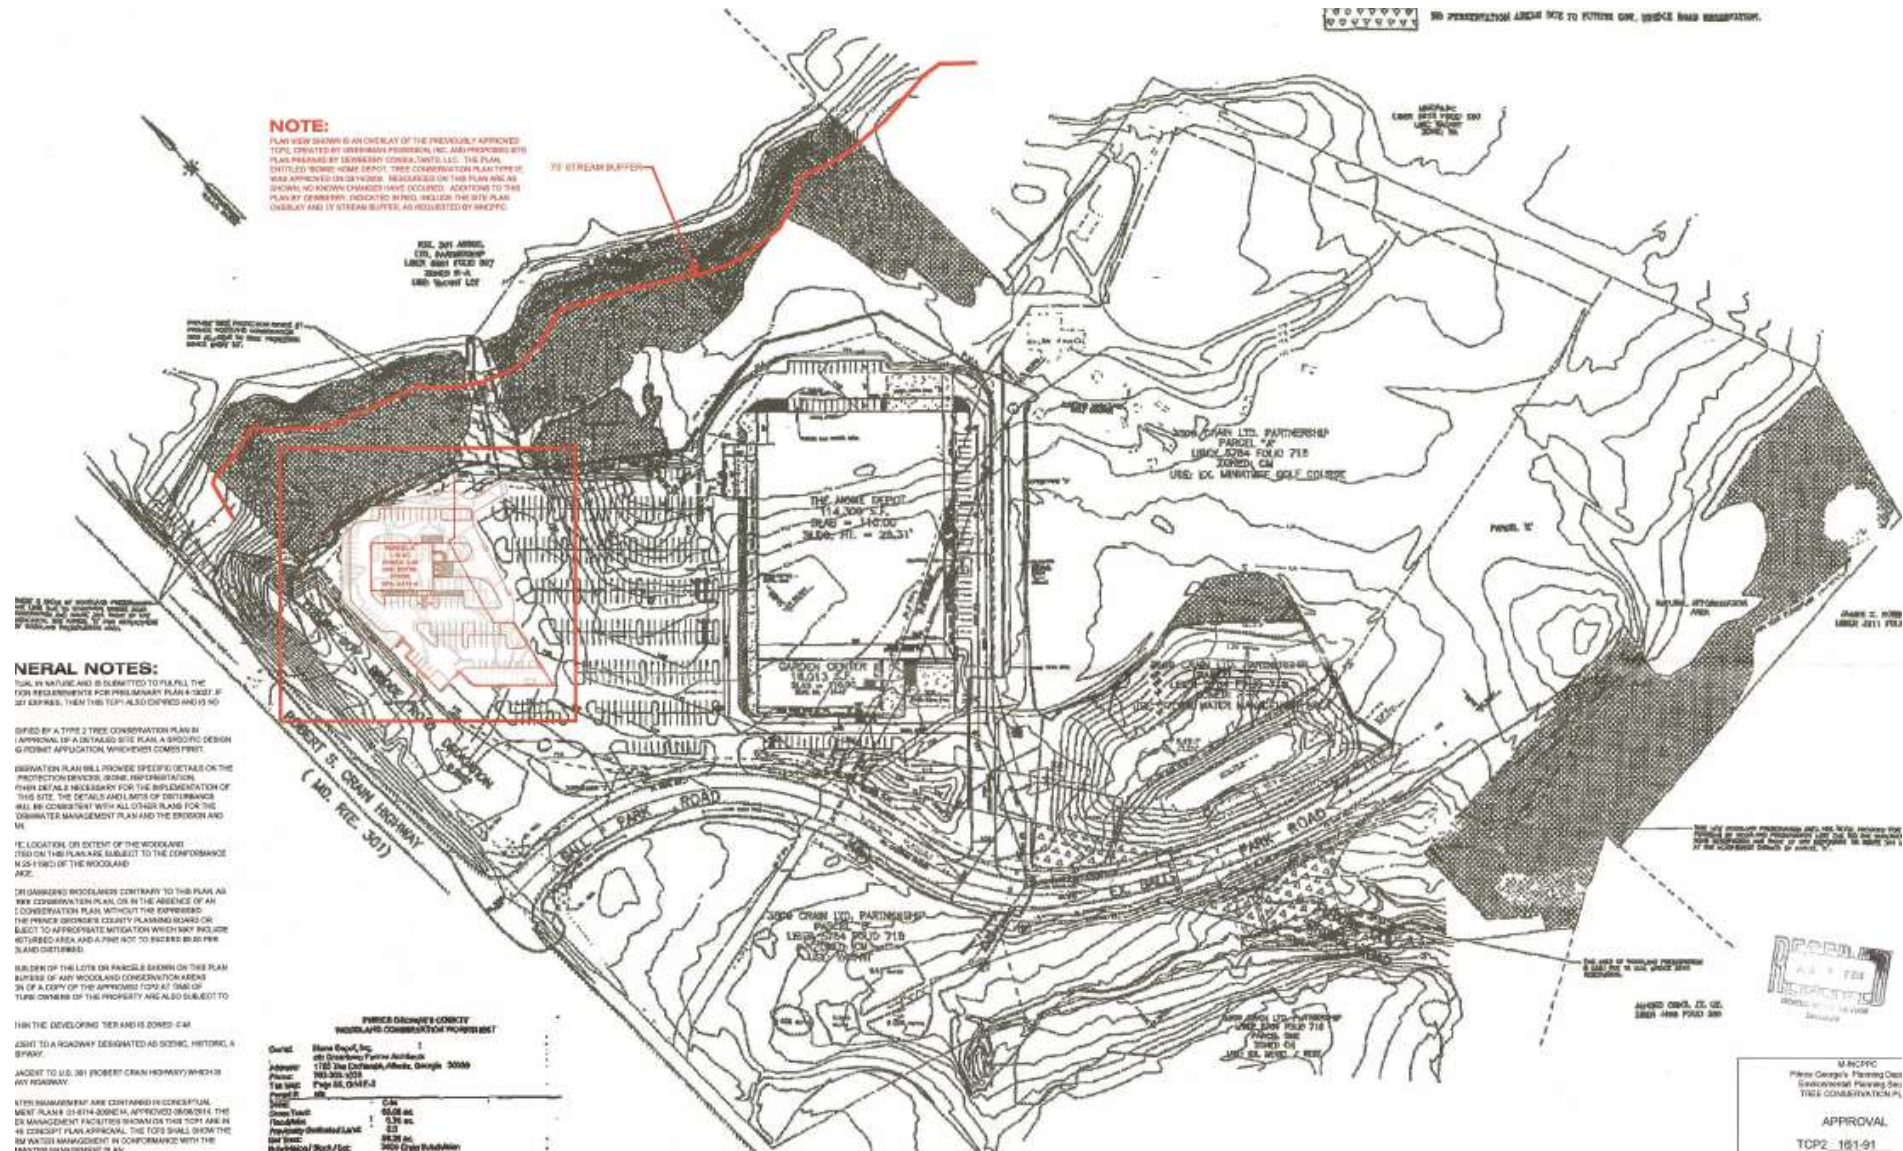

PRELIMINARY PLAN

