


ITEM: 9


CASE: 4-15005

SUITLAND TOWN CENTER


GENERAL LOCATION MAP

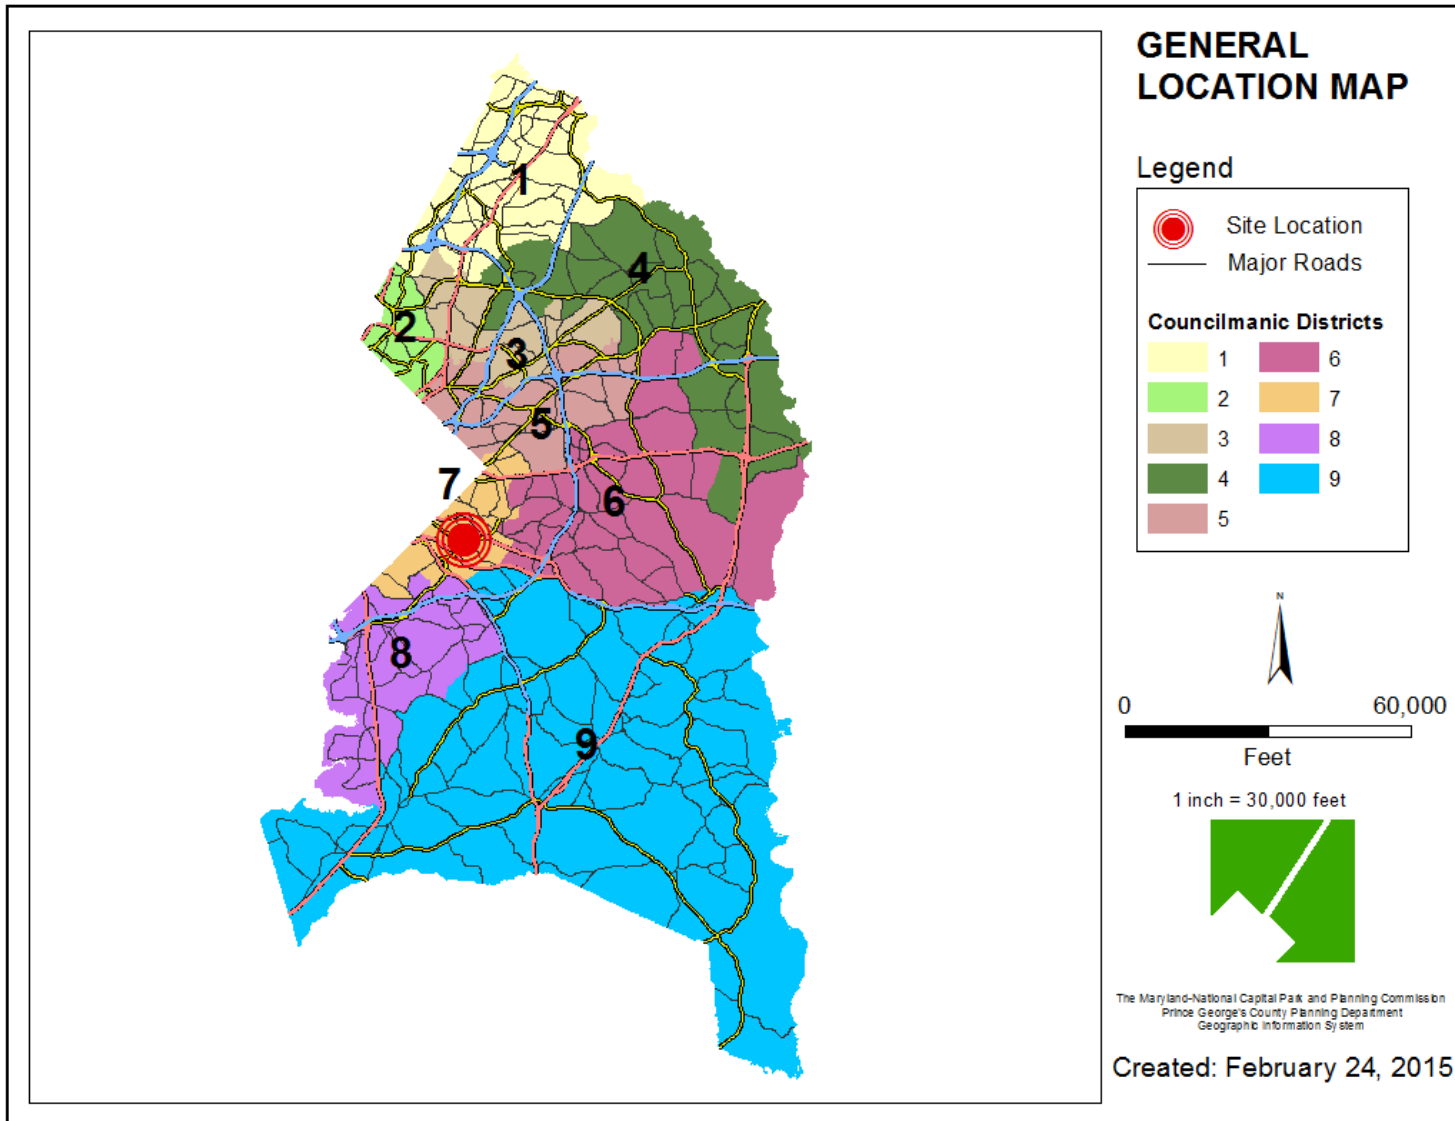


SITE VICINITY

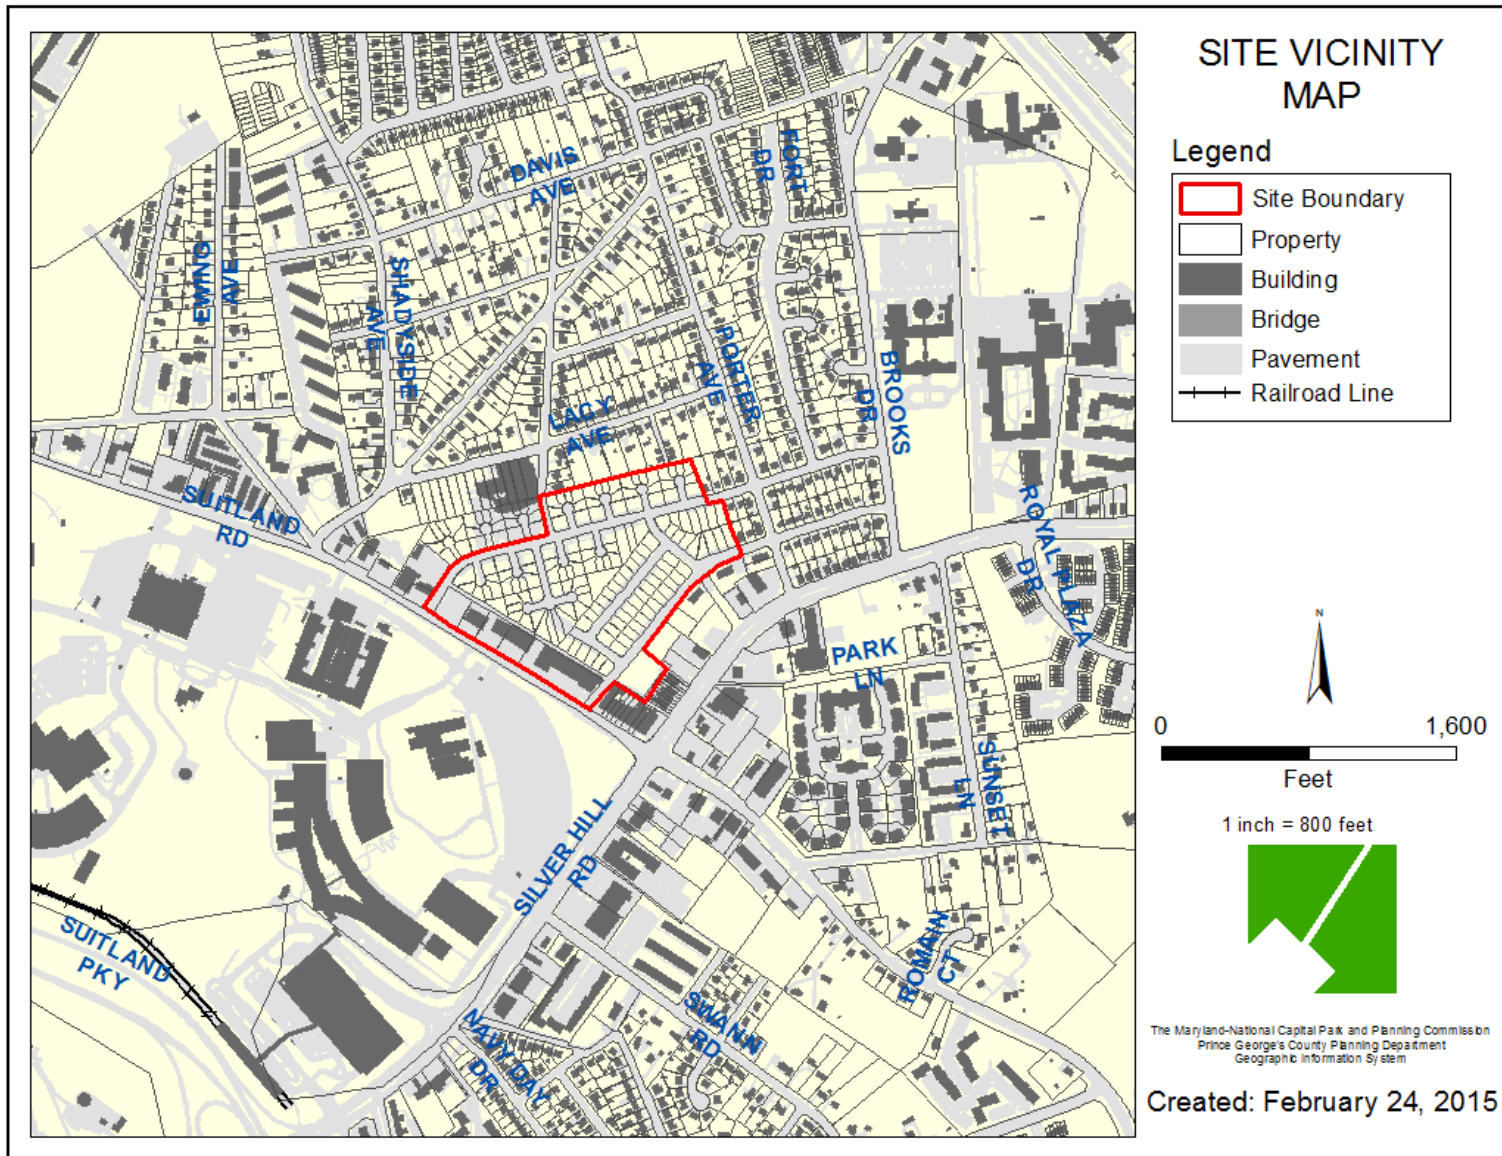


ZONING MAP

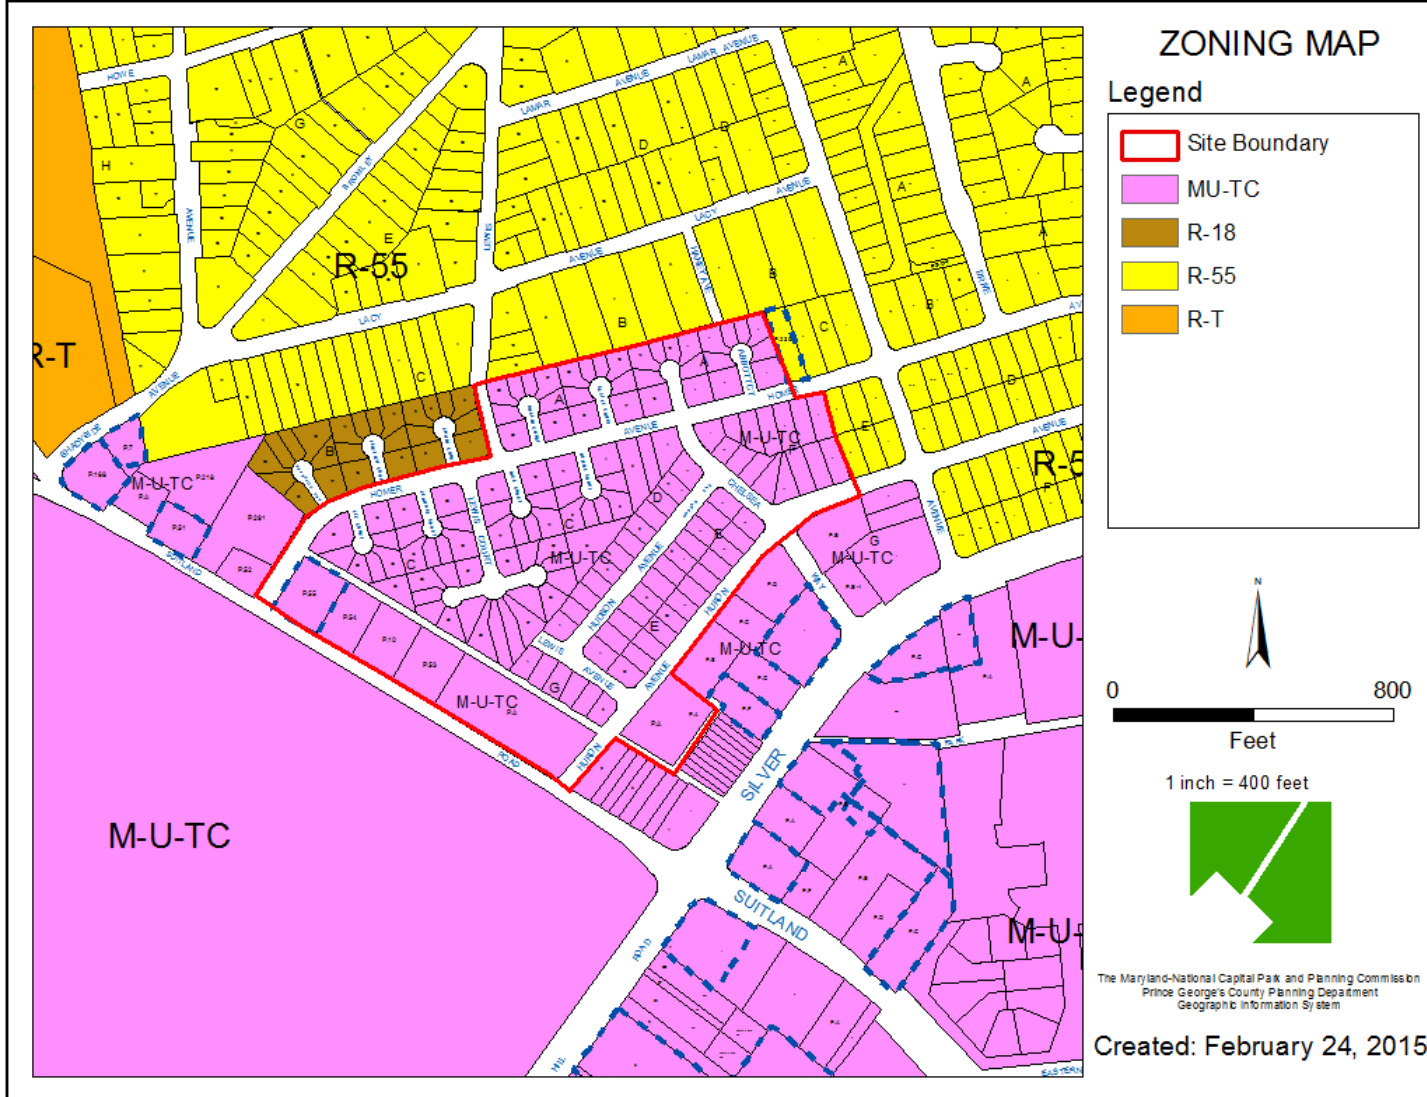


OVERLAY MAP

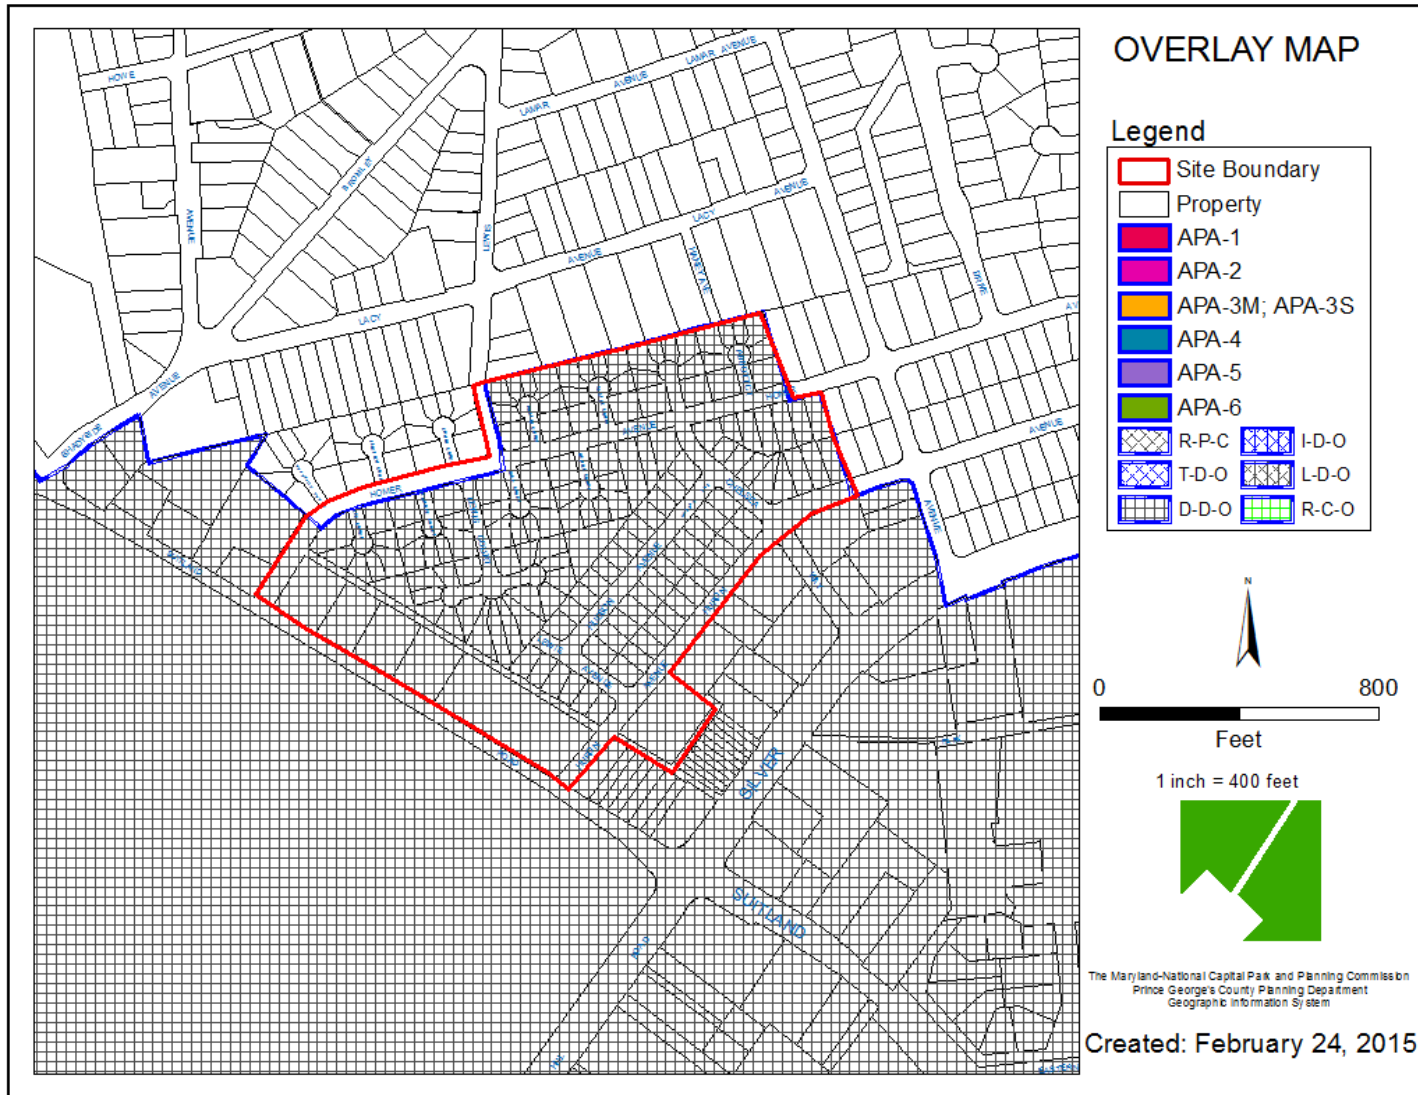


AERIAL MAP

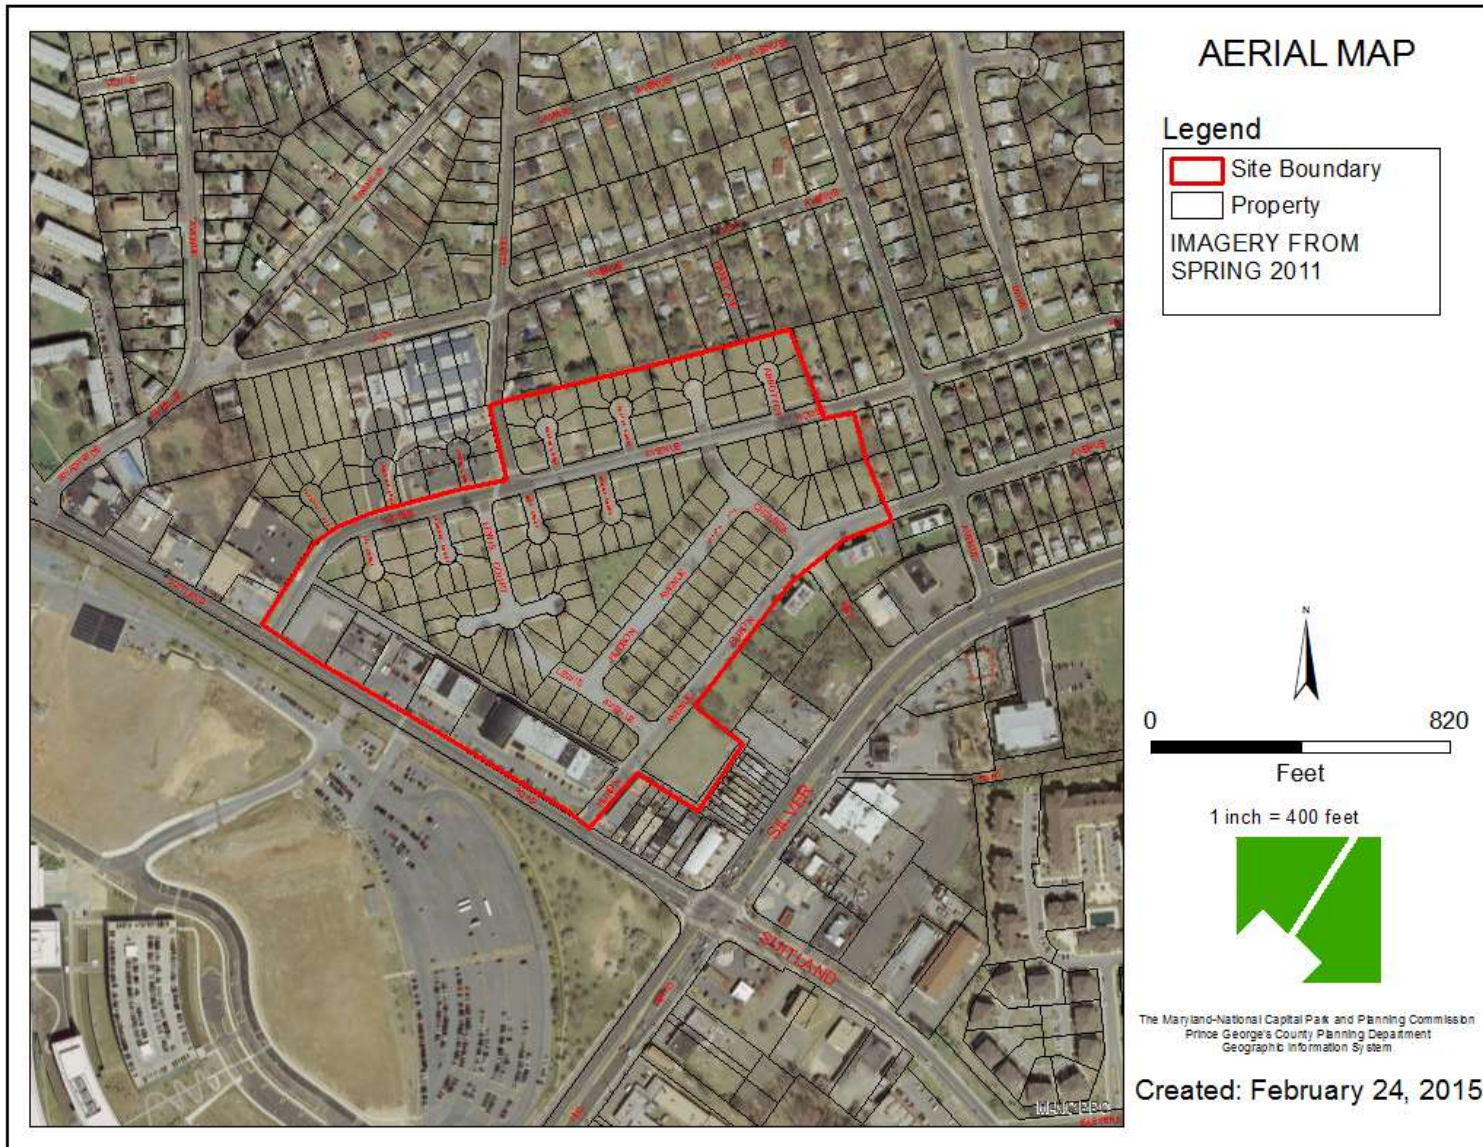

SITE MAP

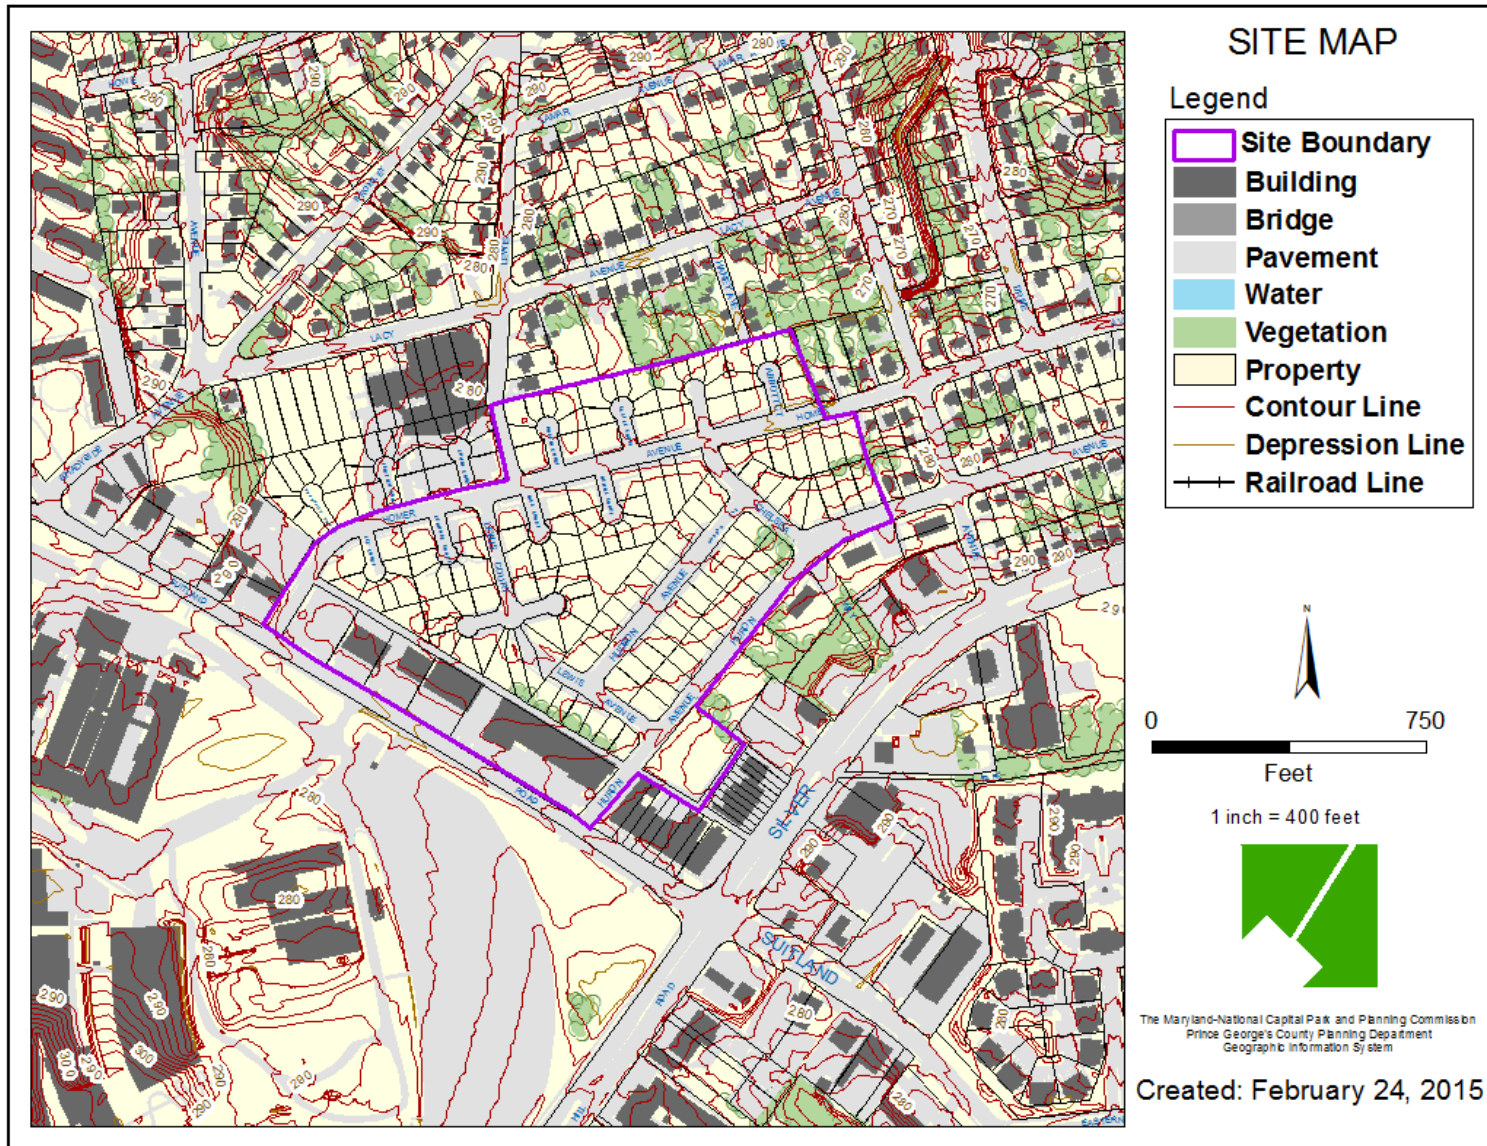


MASTER PLAN RIGHT-OF-WAY MAP

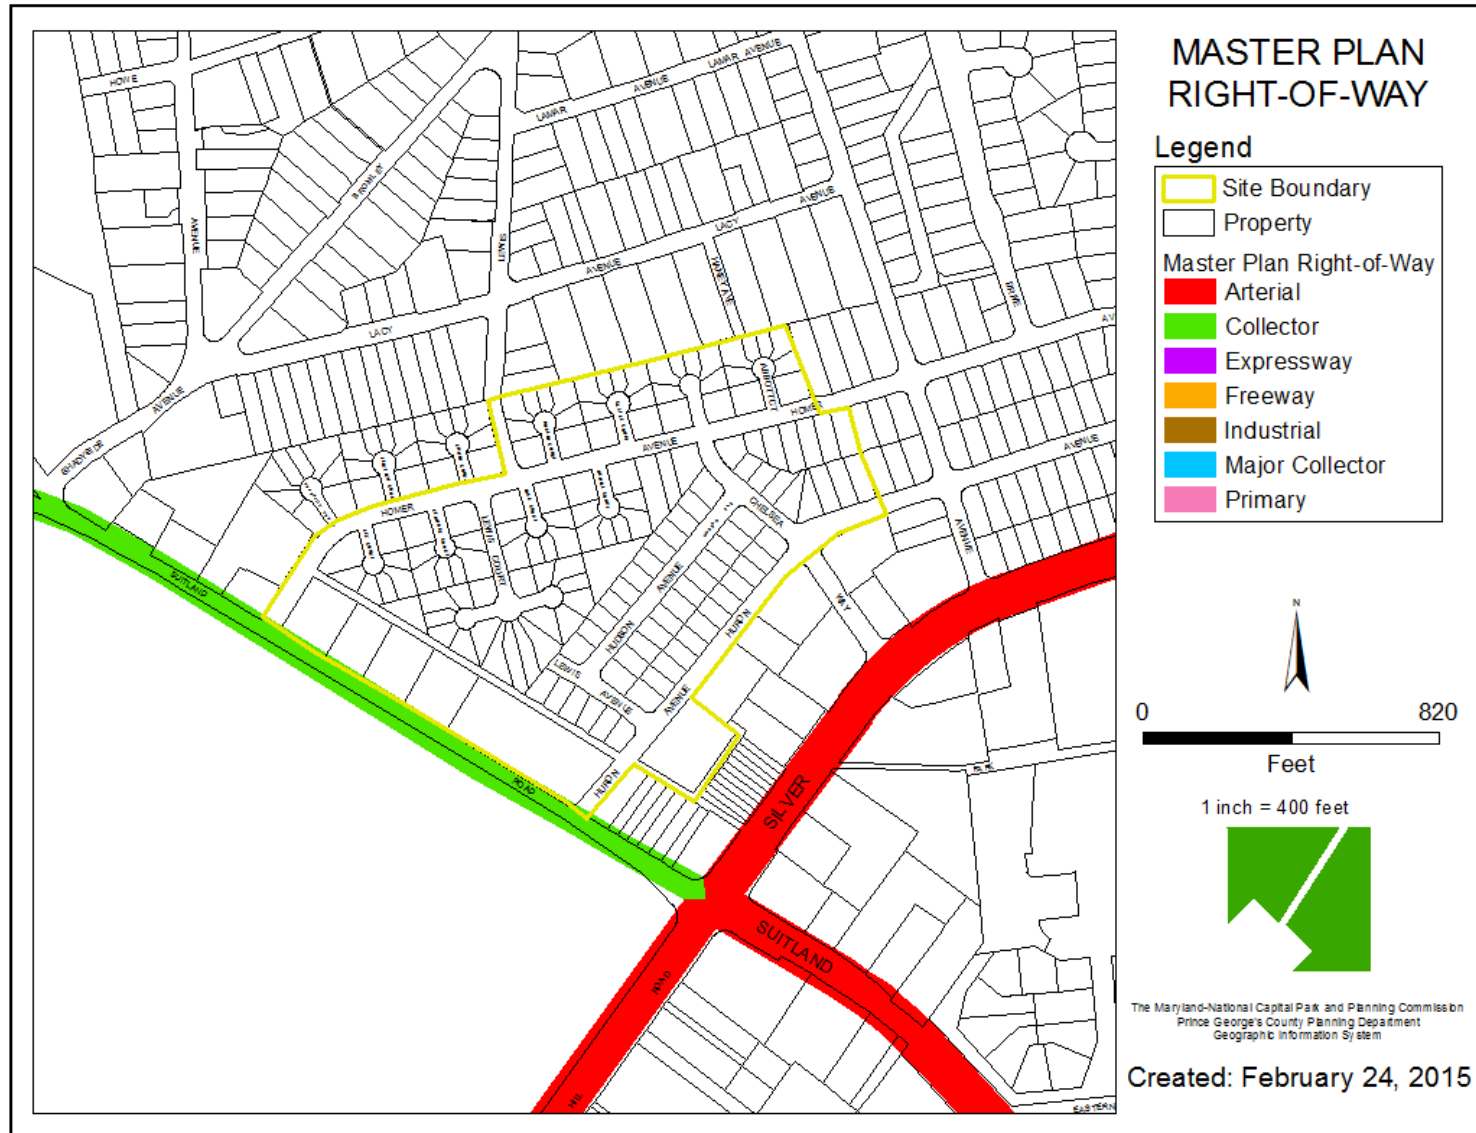

BIRD'S-EYE VIEW WITH APPROXIMATE SITE BOUNDARY OUTLINED



PRELIMINARY PLAN

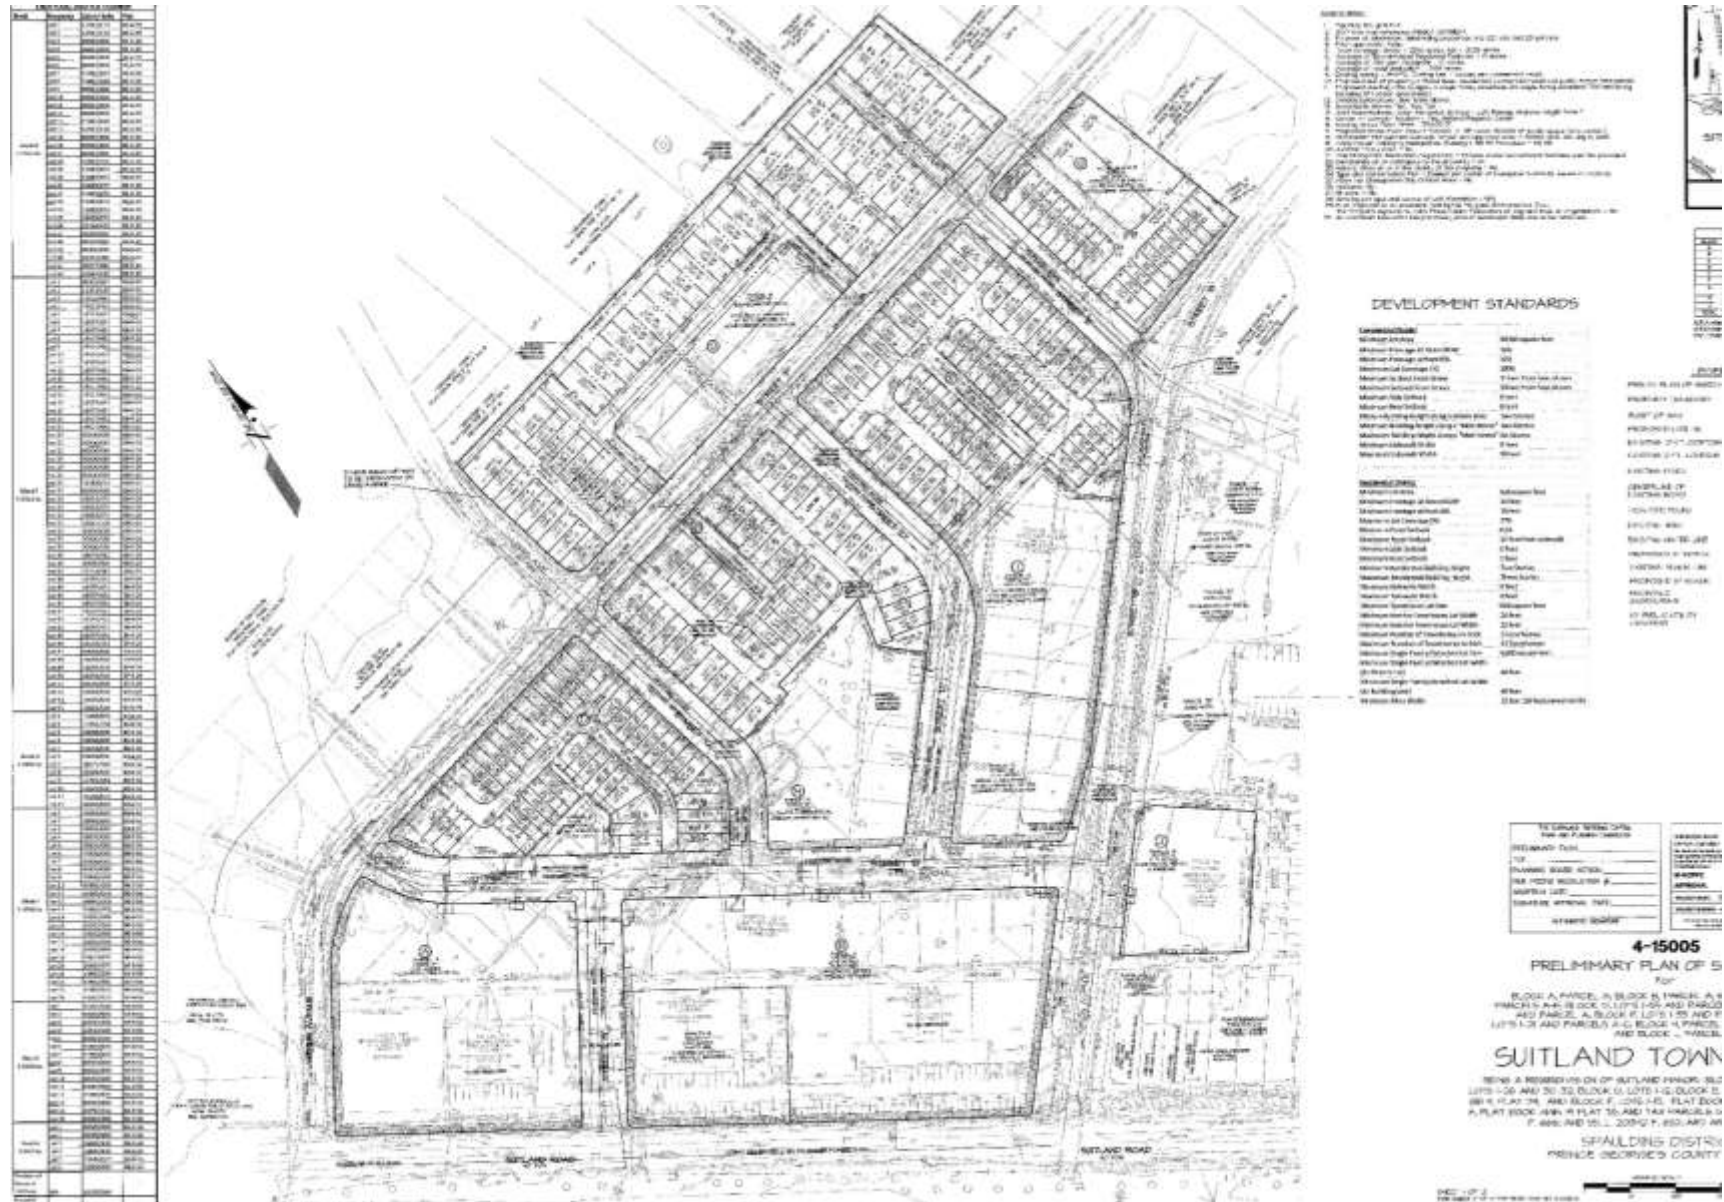

LAYOUT EXHIBIT




TRANSPORTATION ANALYSIS



OFF-SITE BIKE-PED IMPROVEMENTS

Suitland Town Center: Off-Site Bicycle/Pedestrian Improvements - Exhibit 1

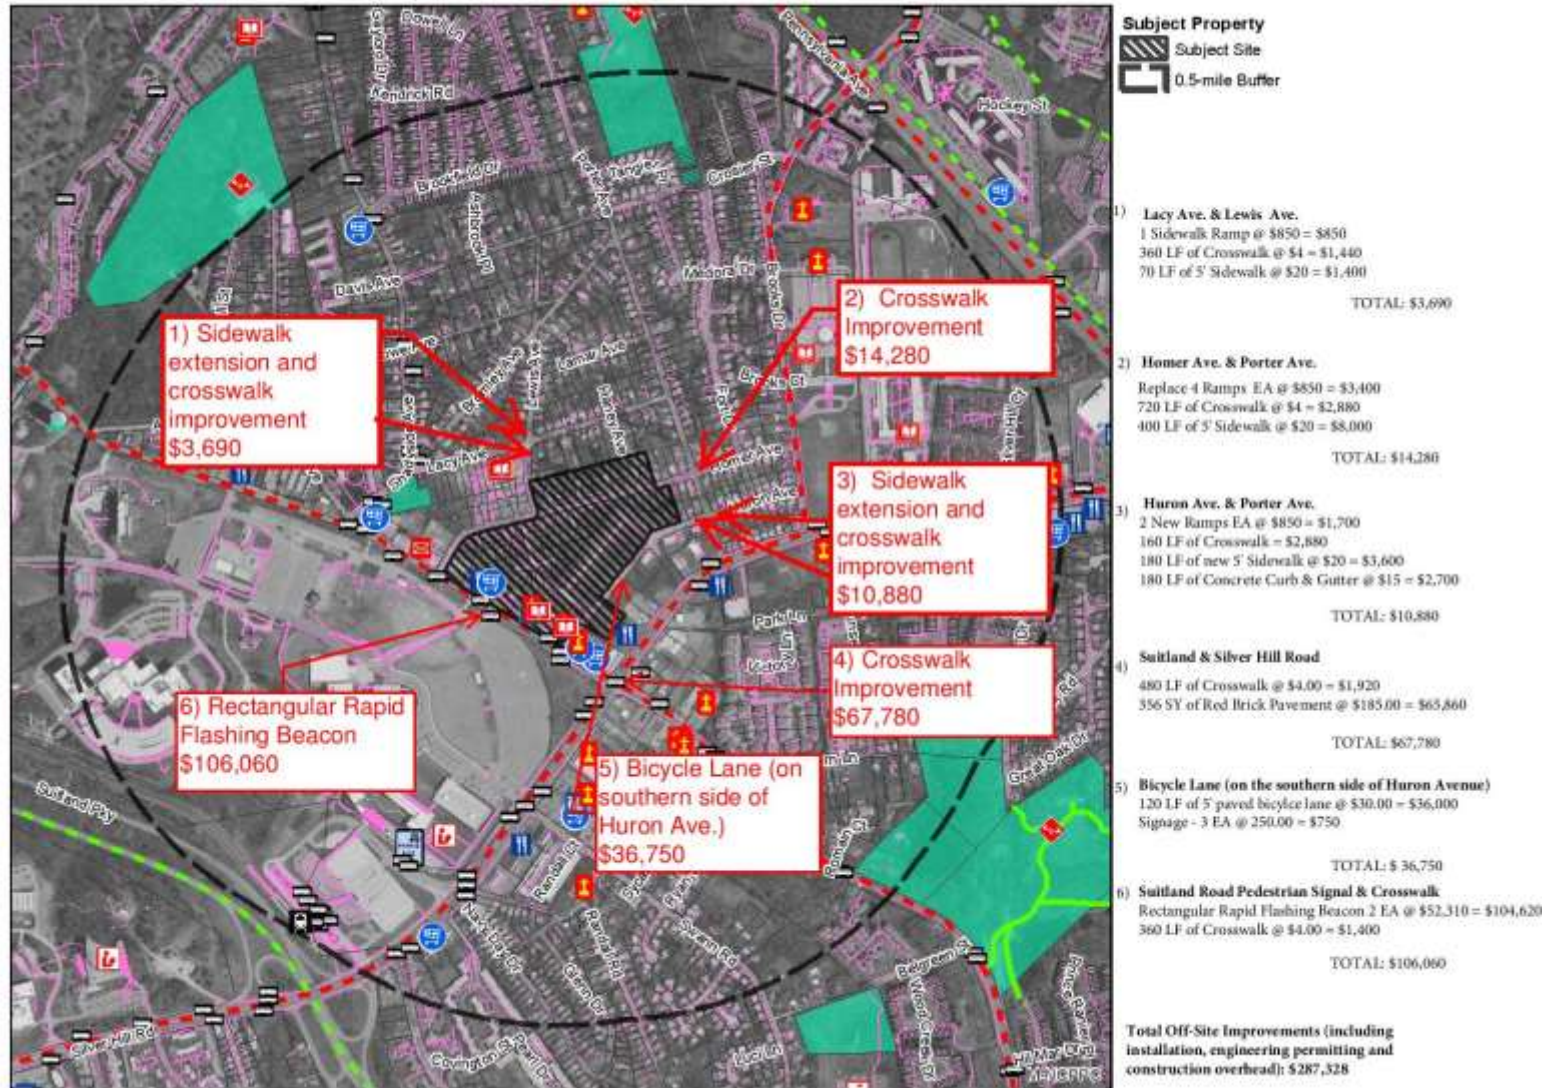

LAYOUT EXHIBIT



RECREATIONAL FACILITIES



Redevelopment Authority
of Prince George's County

HREG

RECREATION MASTER PLAN

RECREATION MASTER PLAN

Towne Square
at Surtland Federal Center


PRINCE GEORGE'S COUNTY, MD

PRINCE GEORGE'S COUNTY REDEVELOPMENT AUTHORITY

OCTOBER 15, 2014
HREG 4-08098

SCALE: 1" = 100'

CROSS SECTIONS

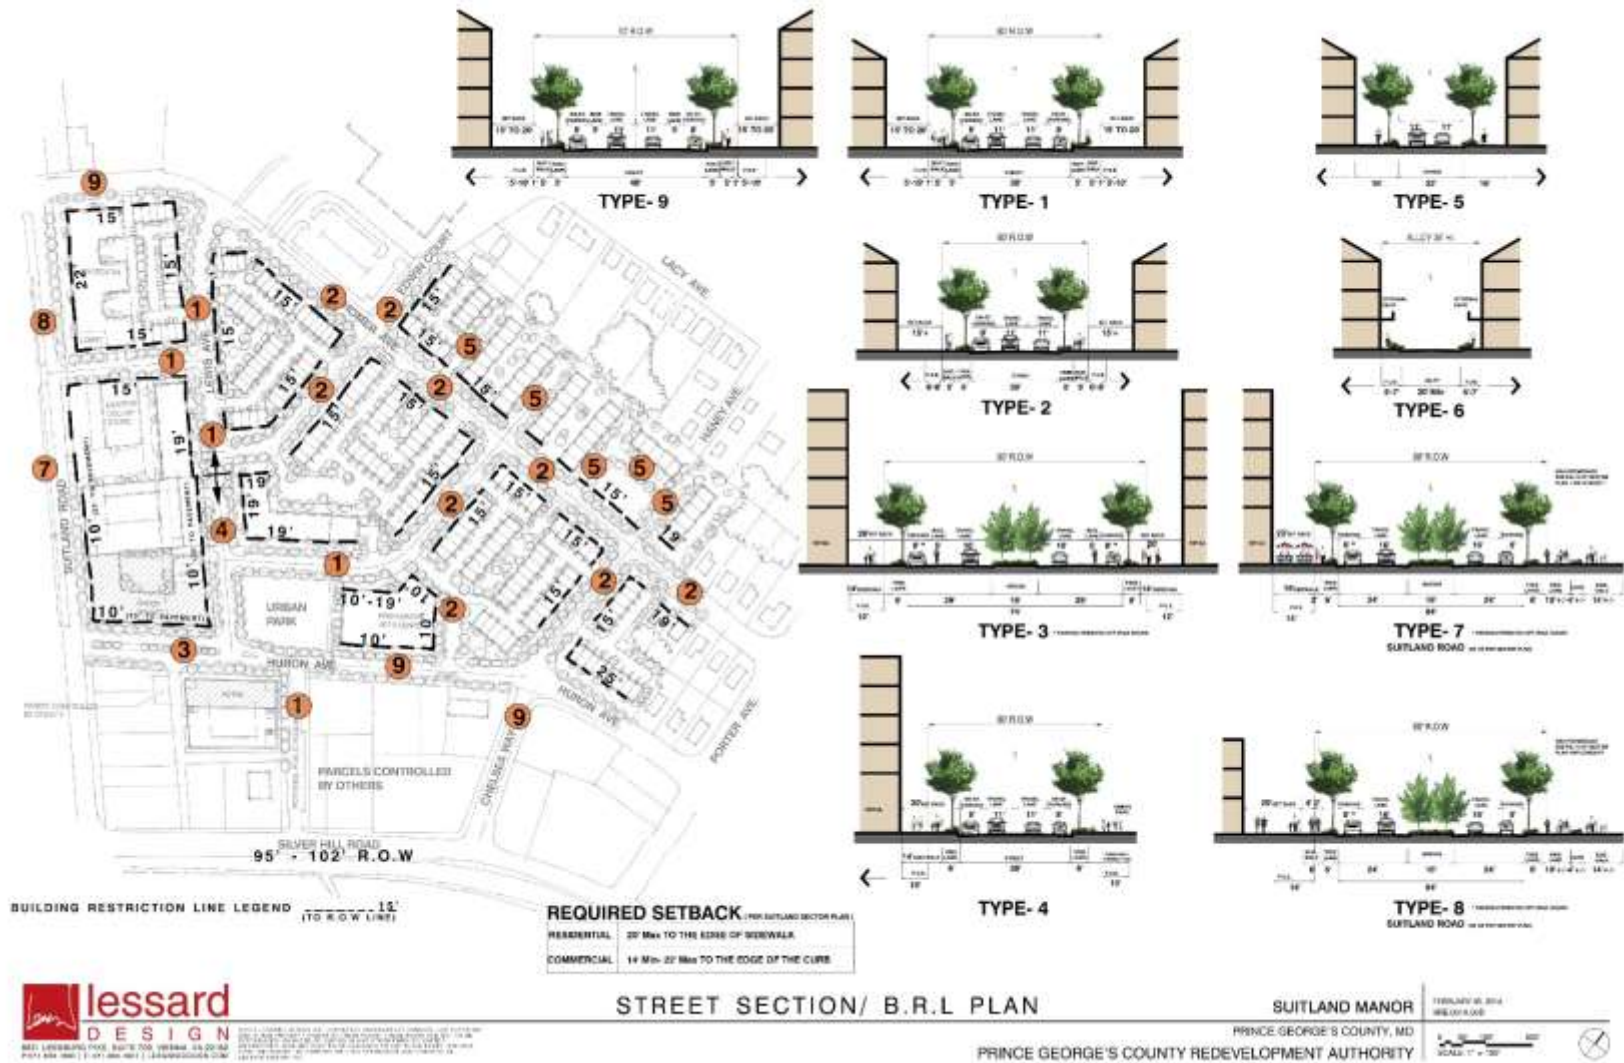

lessard
DESIGN

801 LIVINGSTON ROAD, SUITE 700, WILMINGTON, DE 19804
PH: 302.486.4861 | F: 302.486.4862 | info@lessarddesign.com

DRD is a registered trademark of the Prince George's County Redevelopment Authority. All other trademarks are the property of their respective owners.

11/24/2015
WELDON

20' x 10' = 1" = 100'