


ITEM: 8


CASE: 4-15021

WESTPHALIA ROW, PHASE III


GENERAL LOCATION MAP

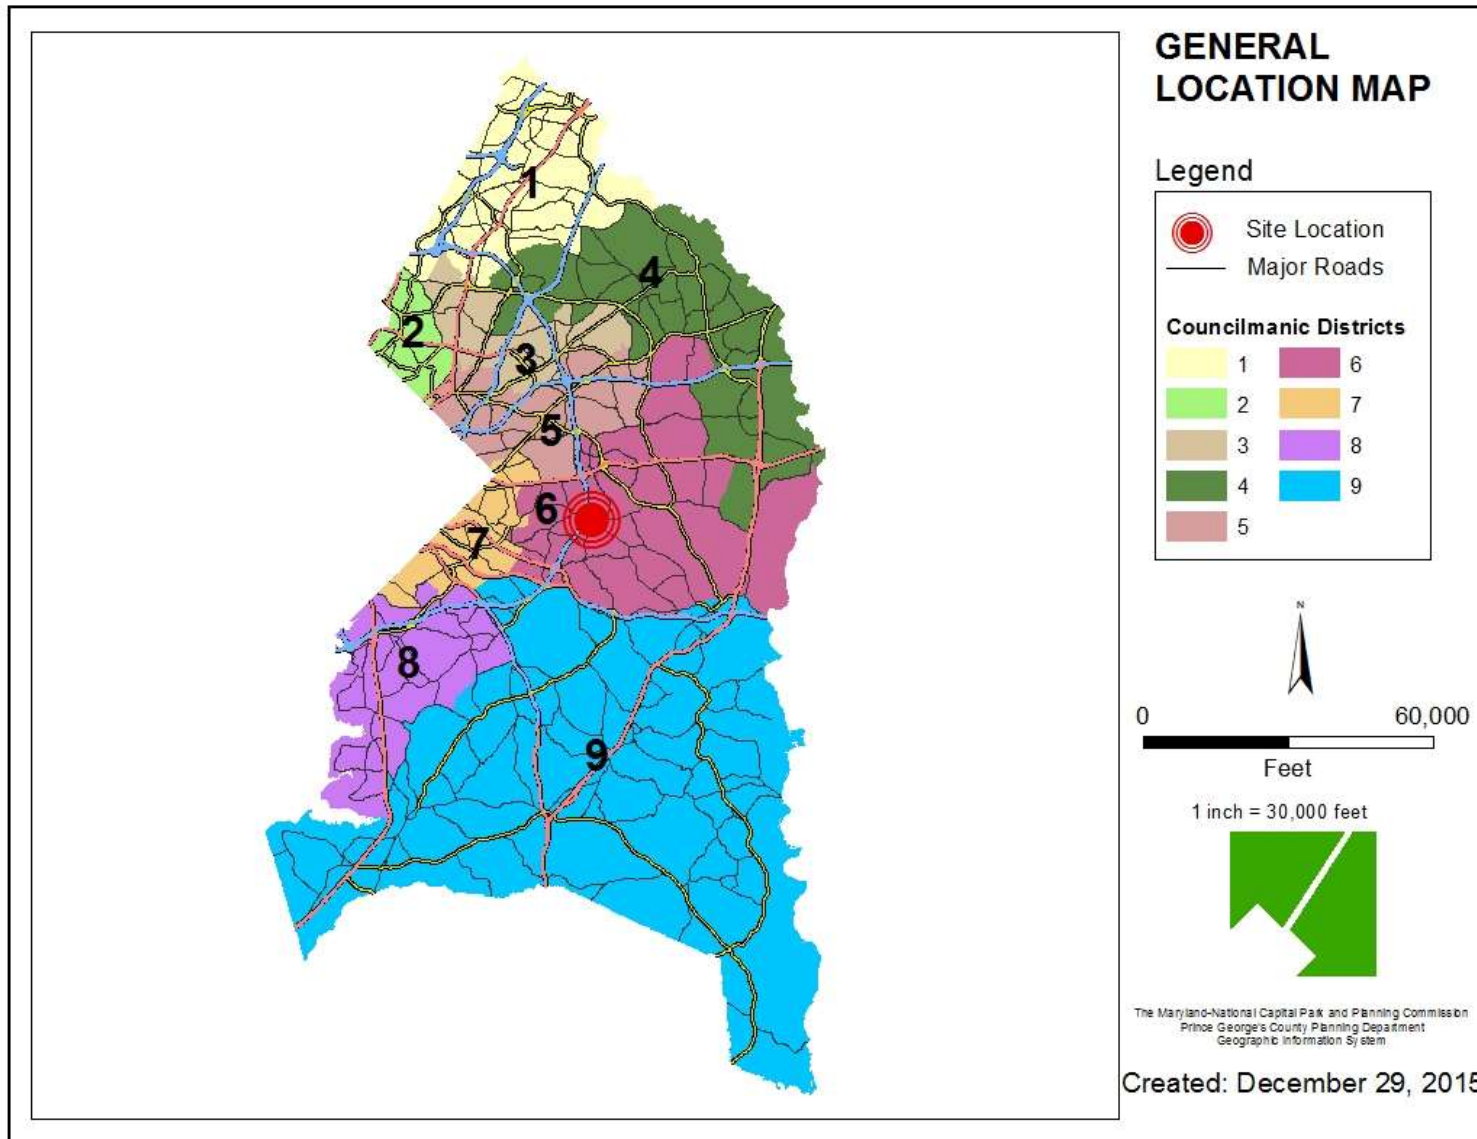


SITE VICINITY

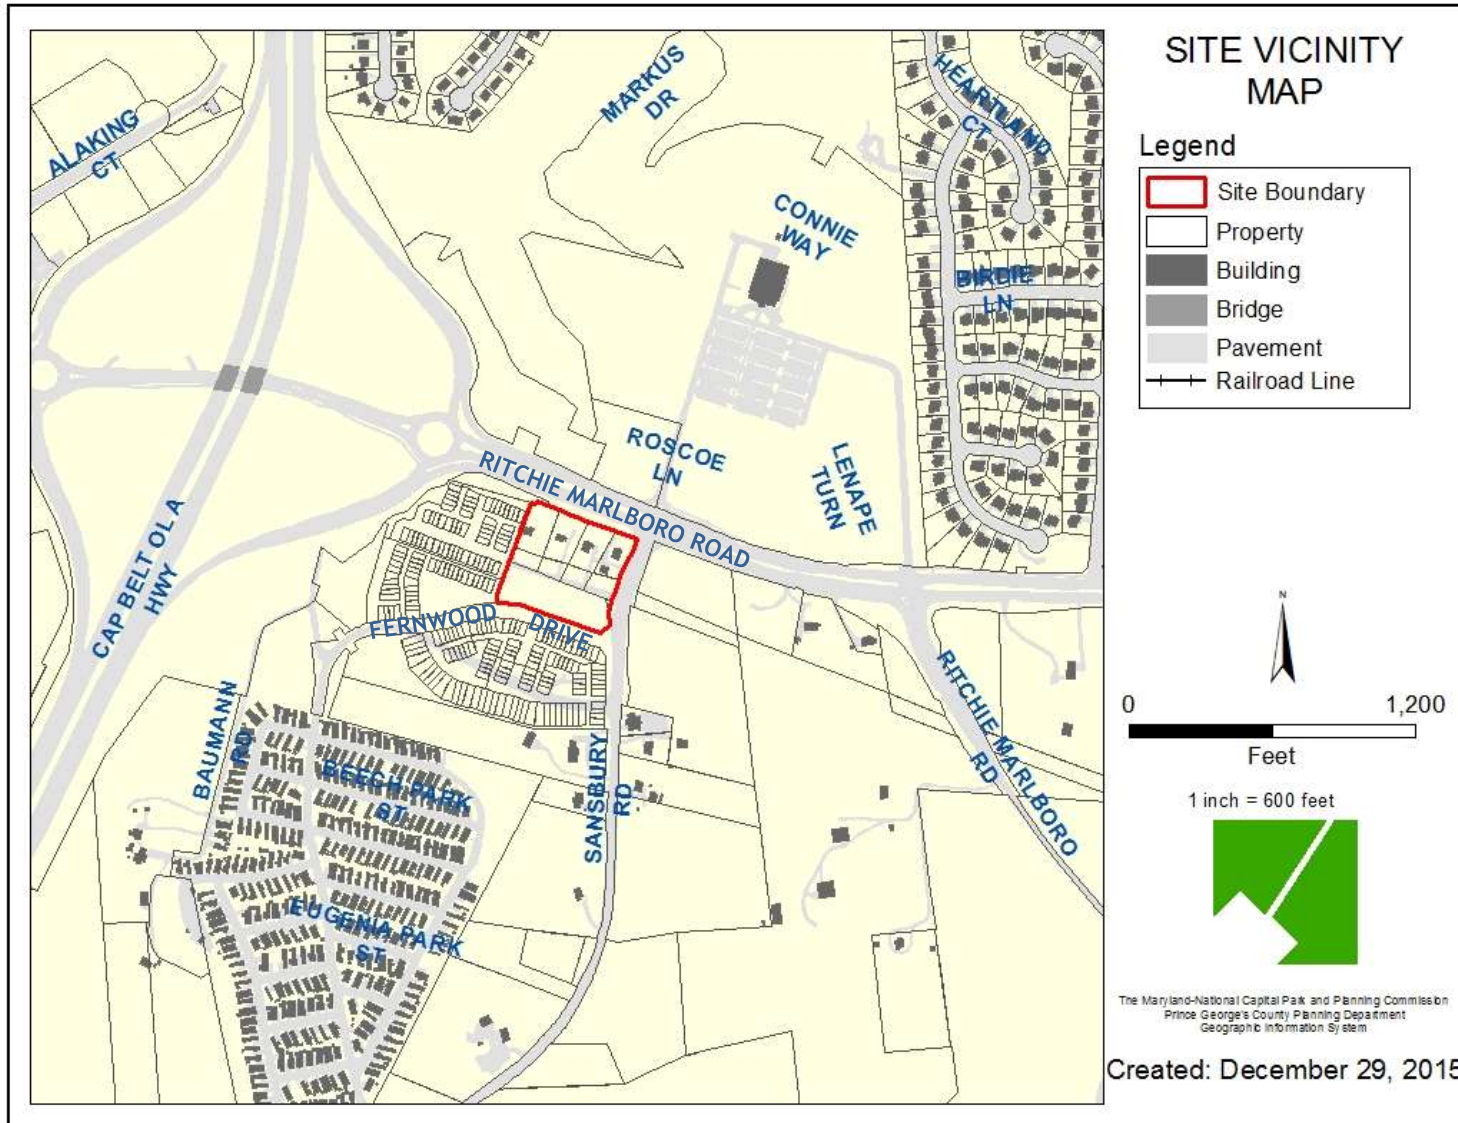


ZONING MAP

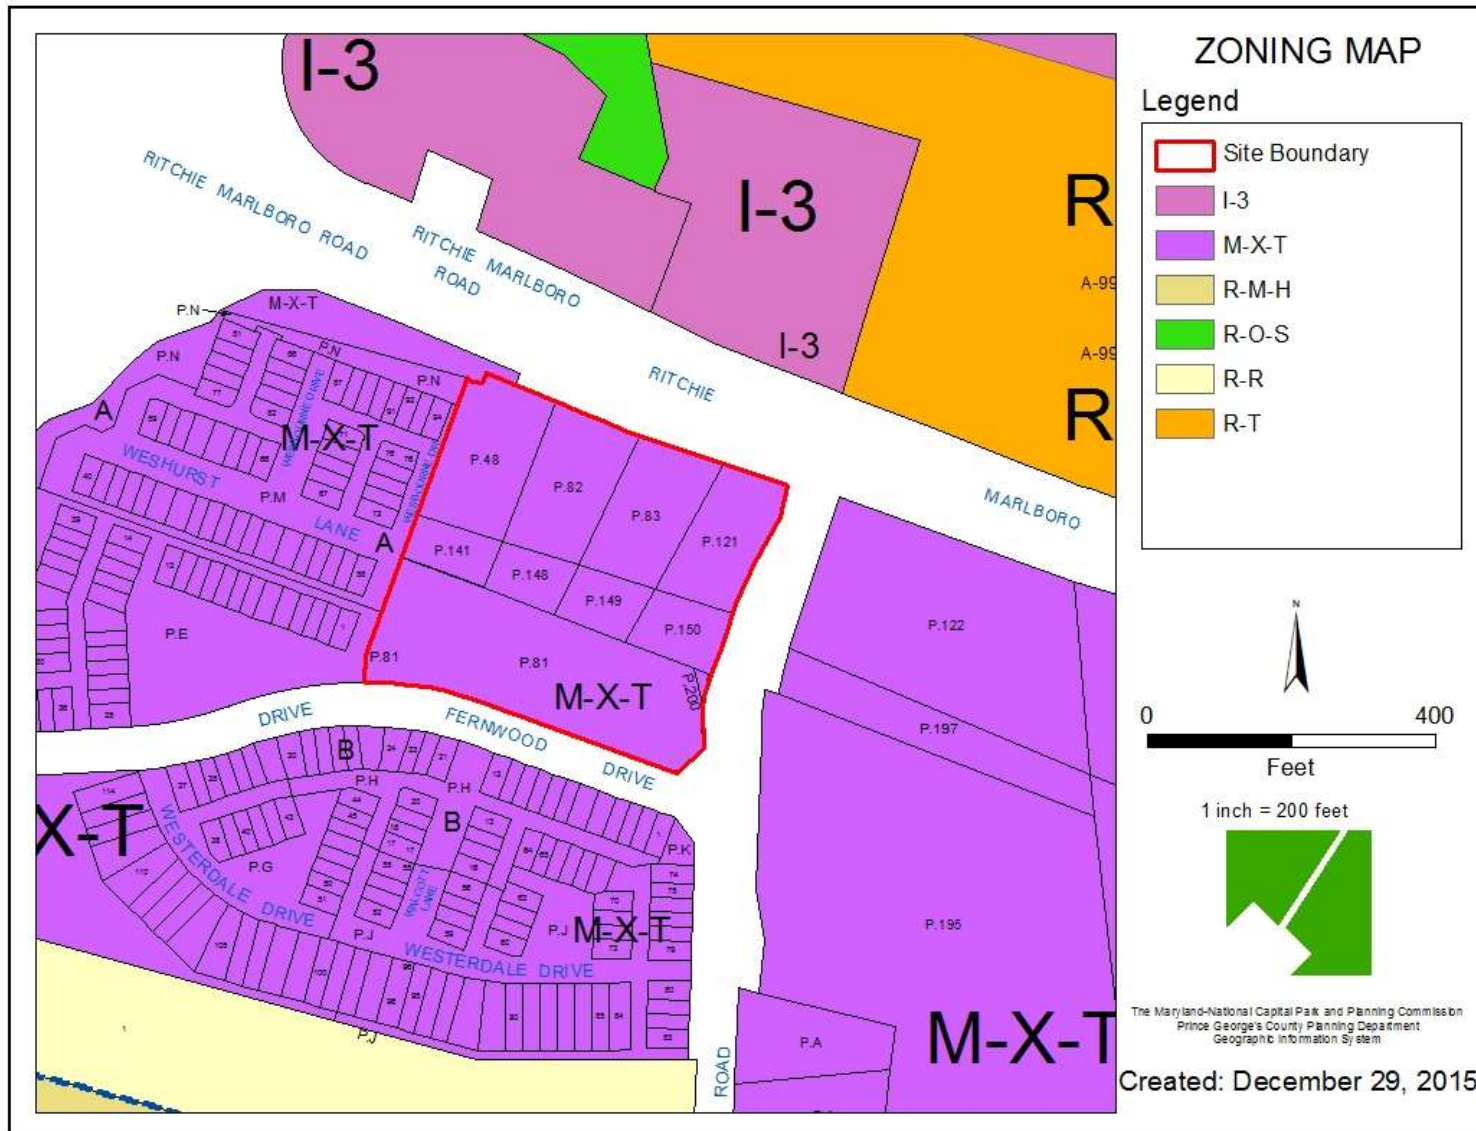


AERIAL MAP

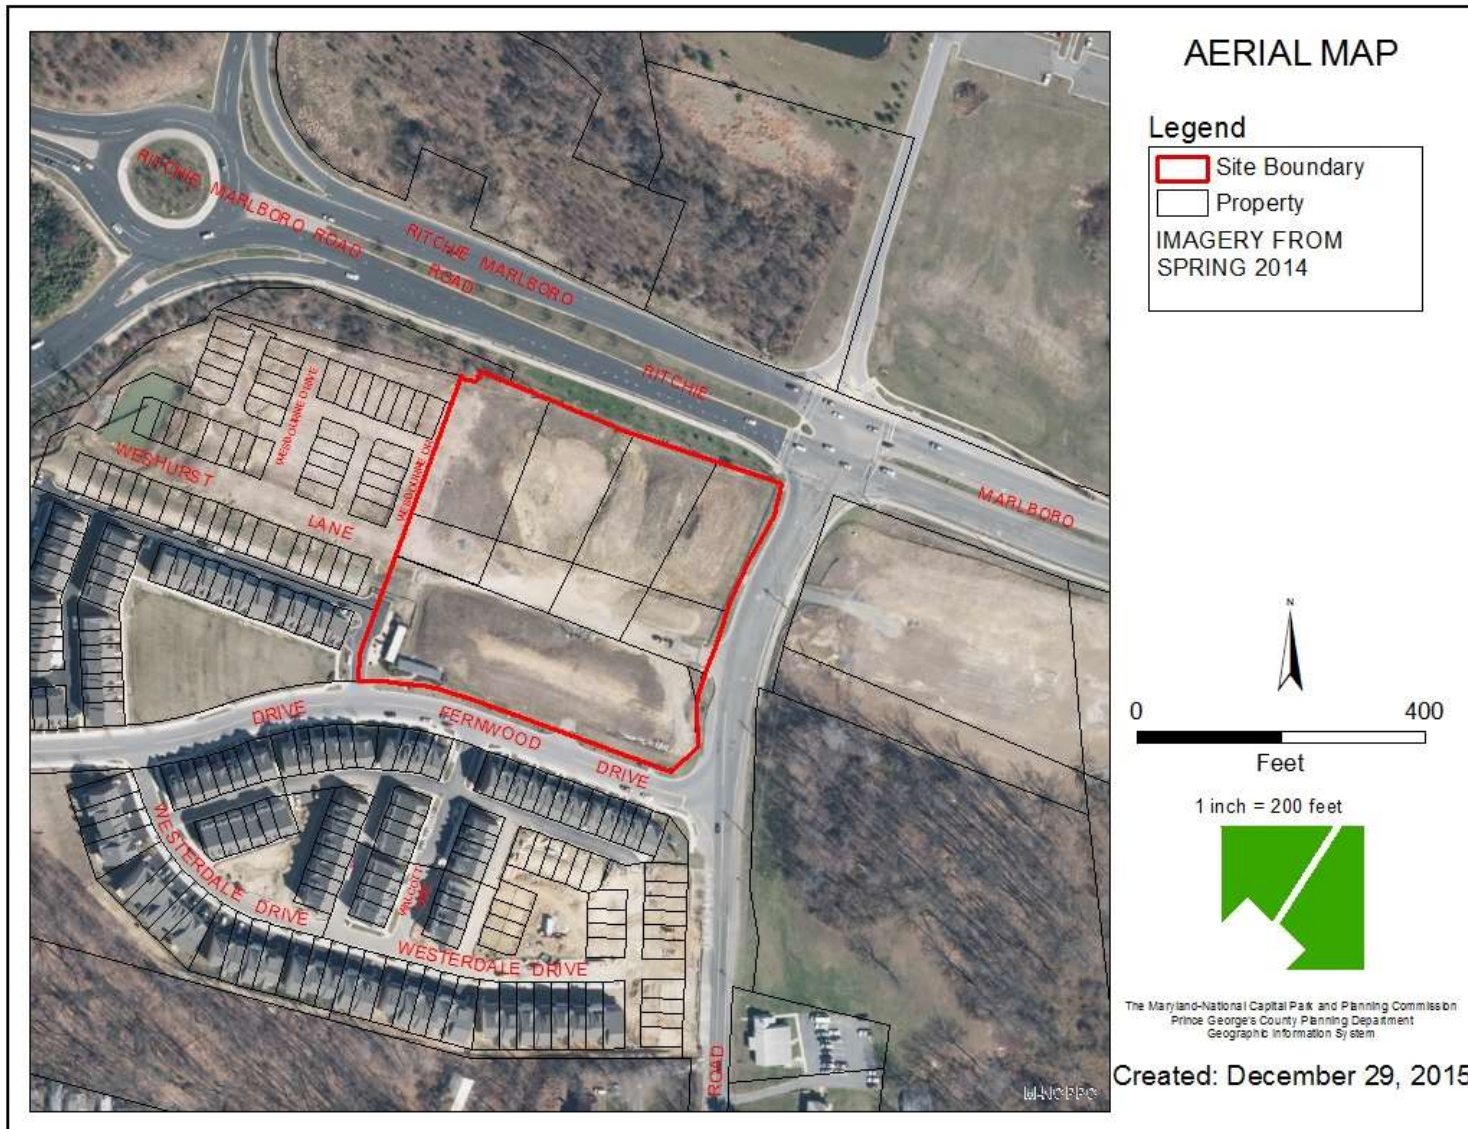

SITE MAP

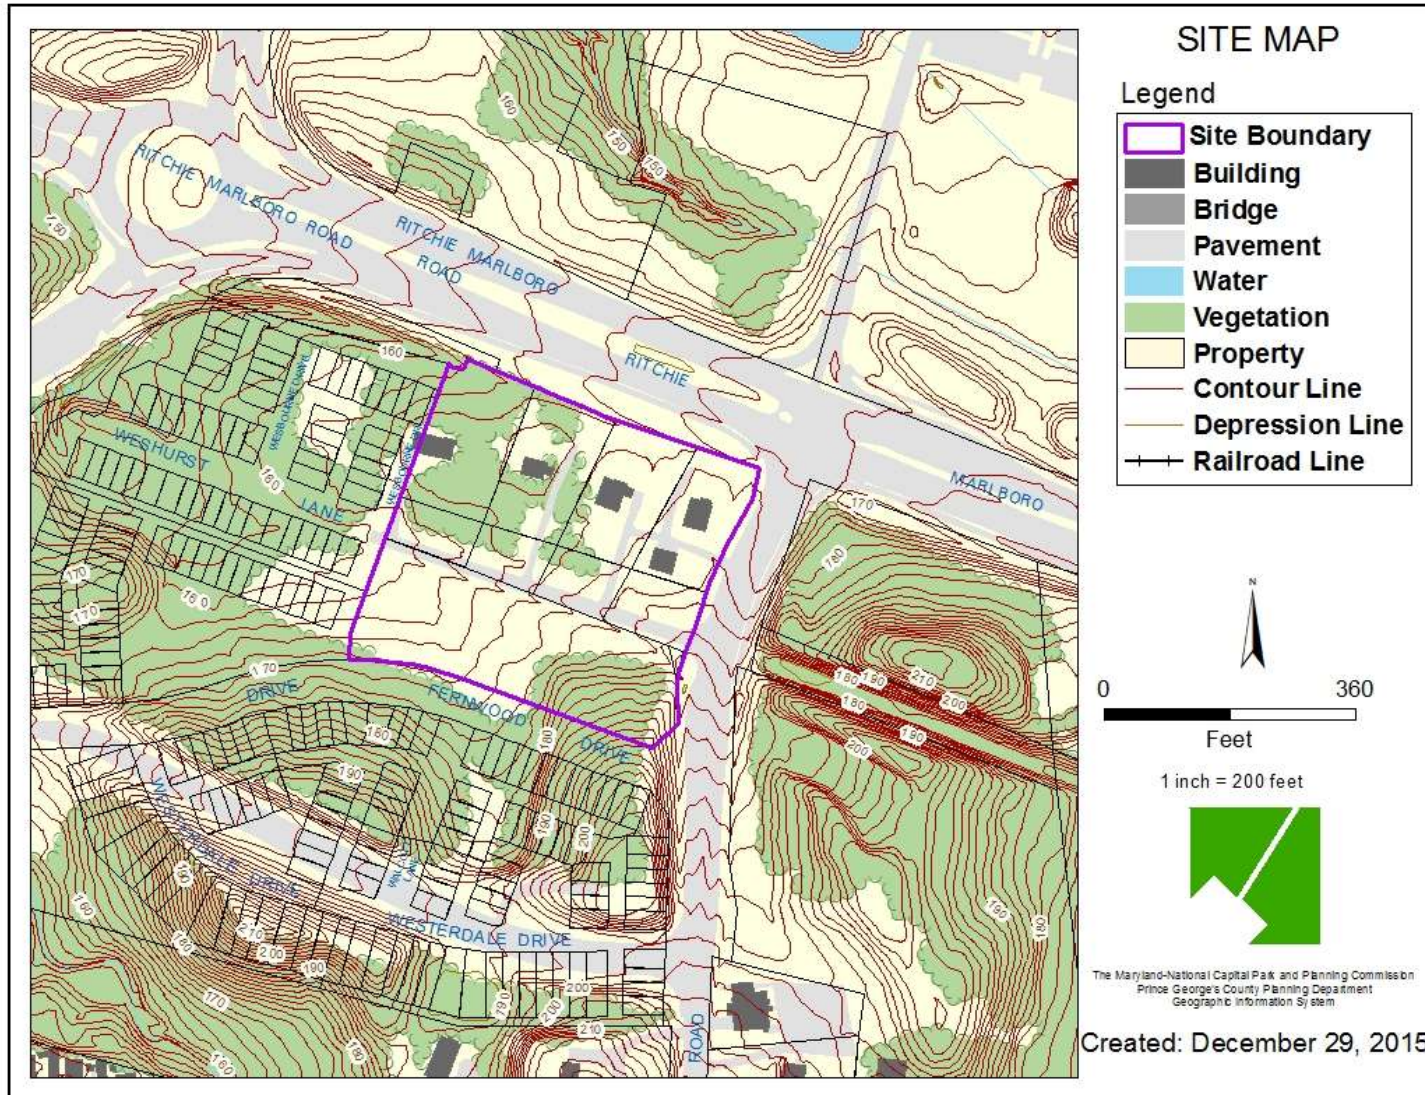

MASTER PLAN RIGHT-OF-WAY MAP

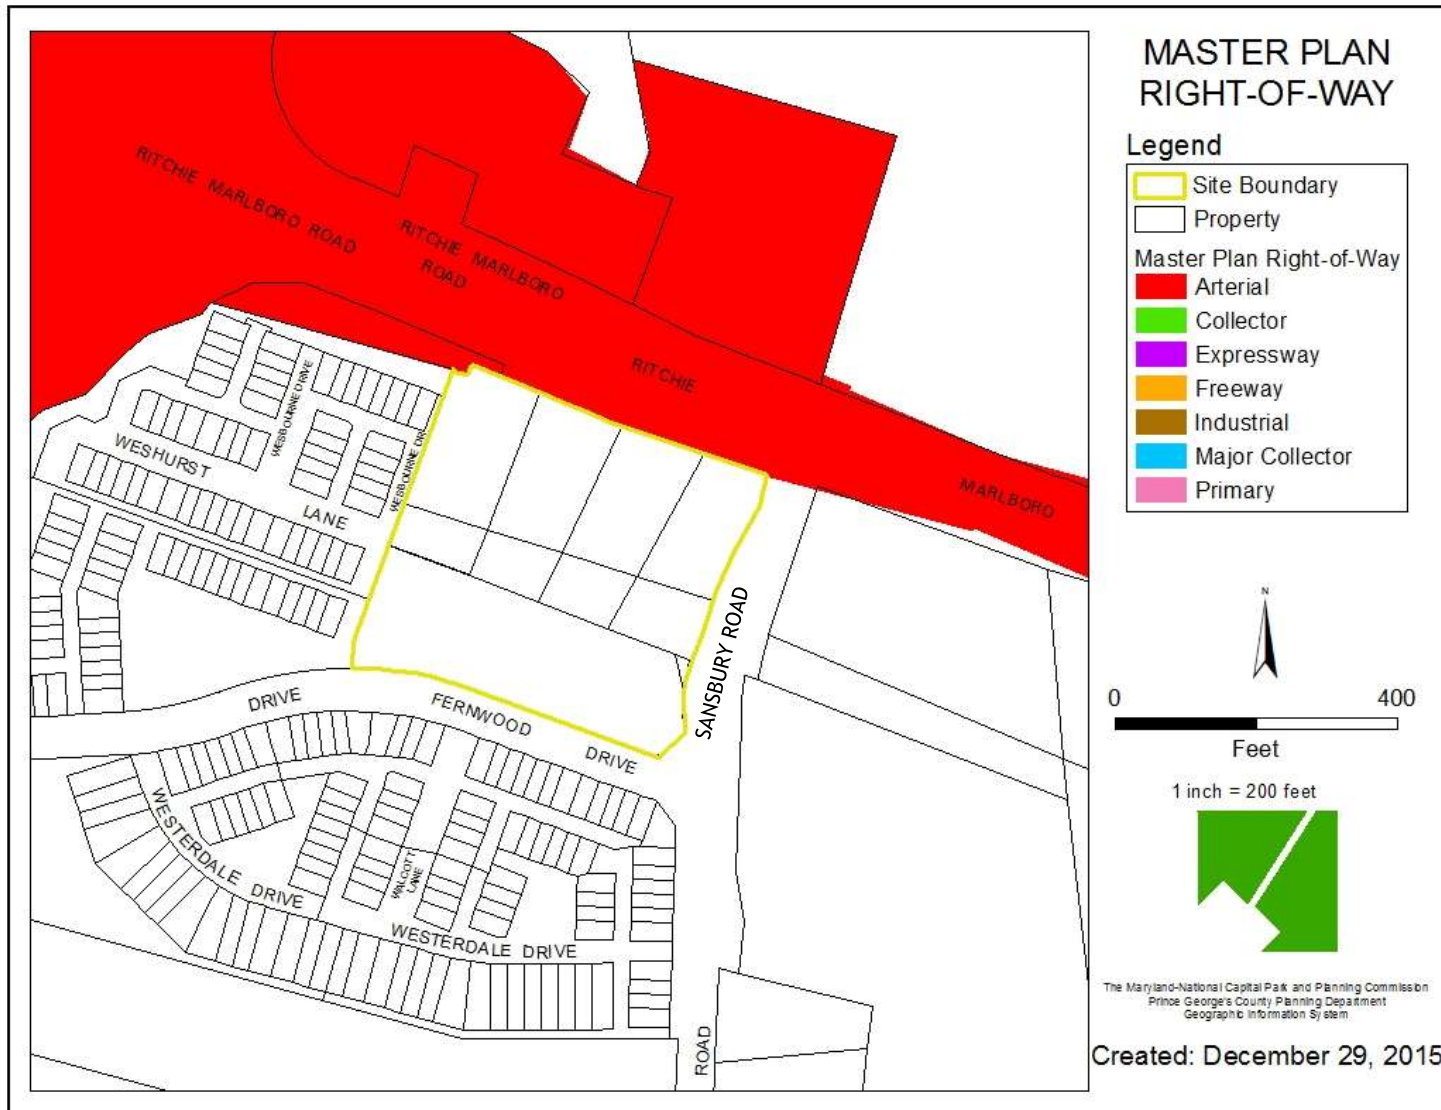

RENDERED CONCEPTUAL SITE PLAN



PRELIMINARY PLAN


CSP-07001-02

Phase I


Phase II


Phase III

and PPS

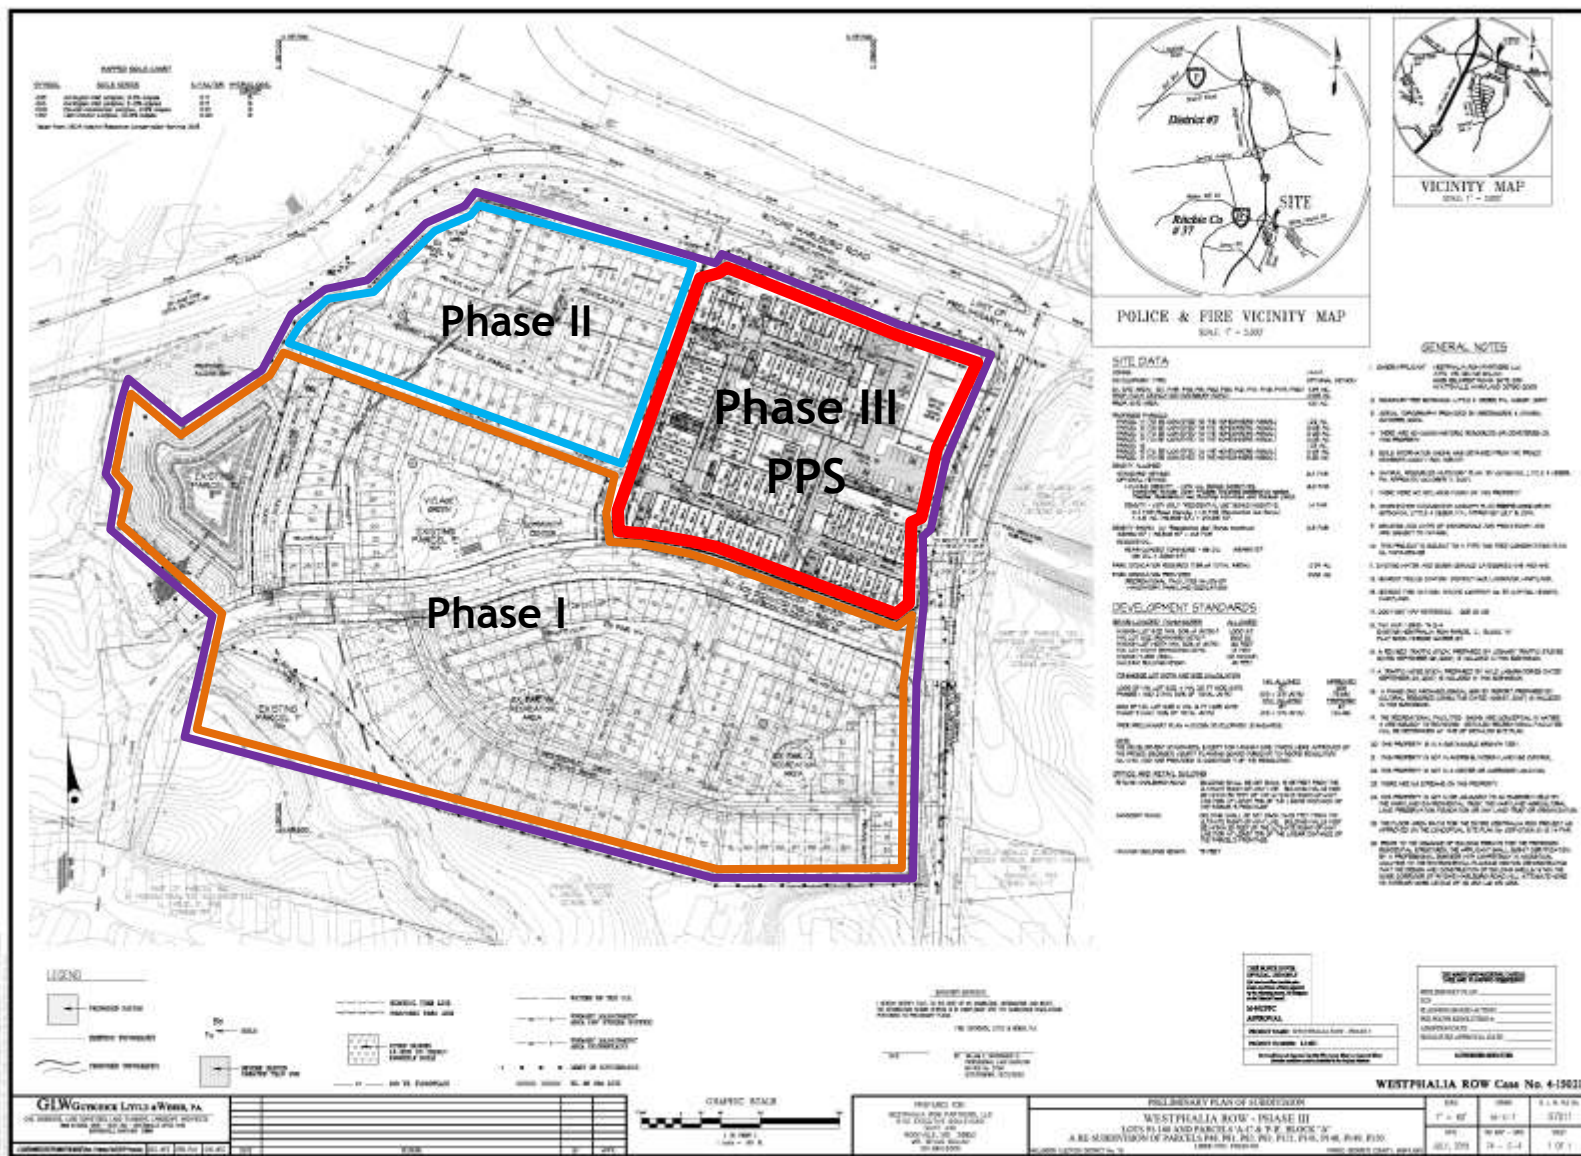


TREE CONSERVATION PLAN

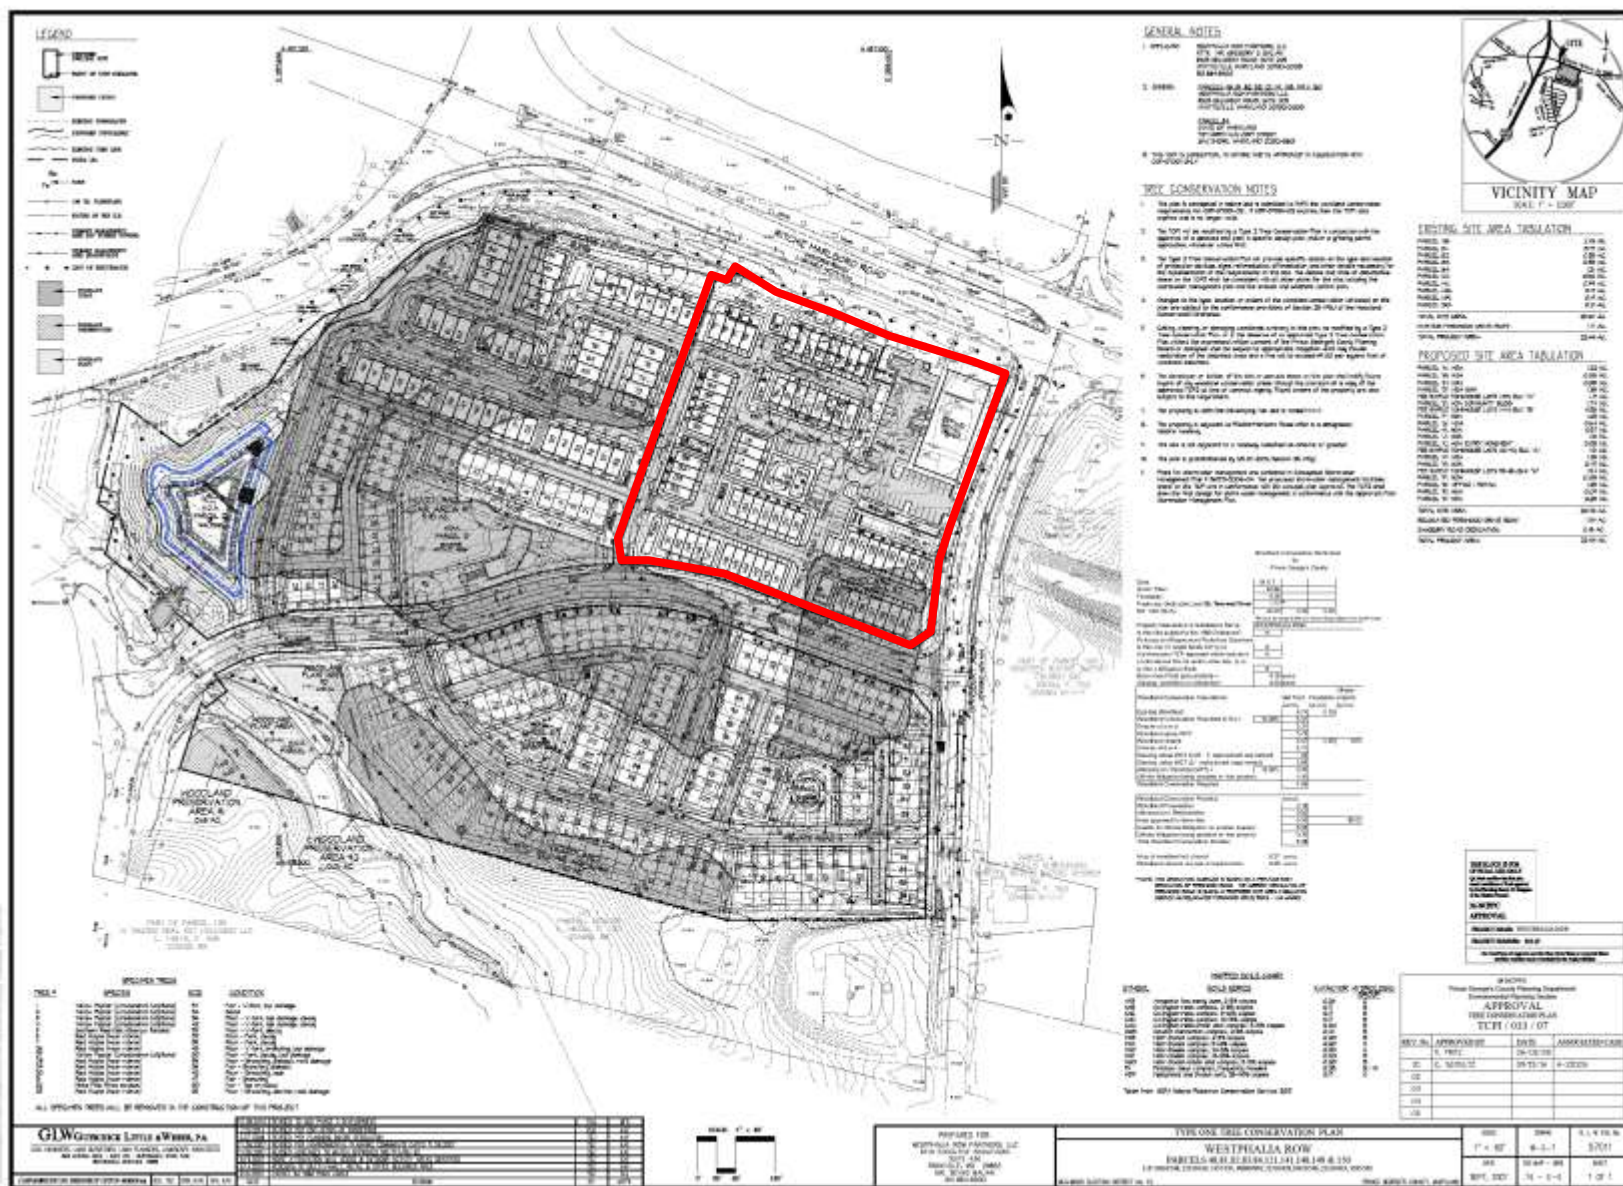


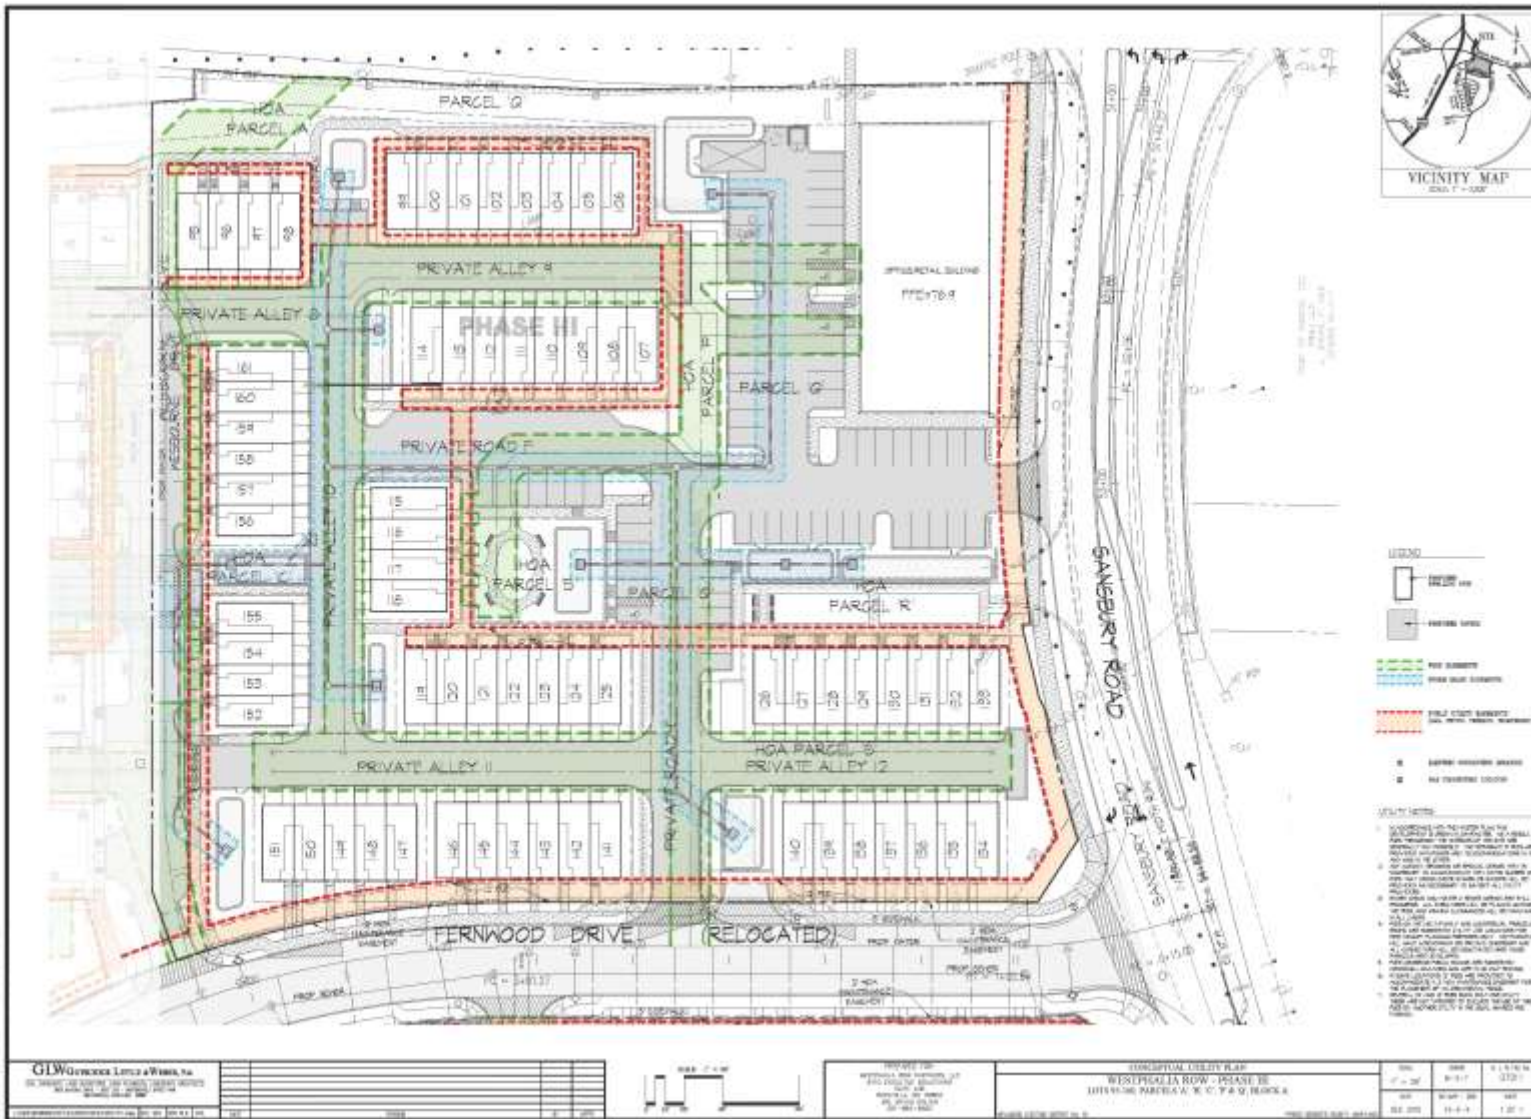[illegible]

SIDE BY SIDE COMPARISON

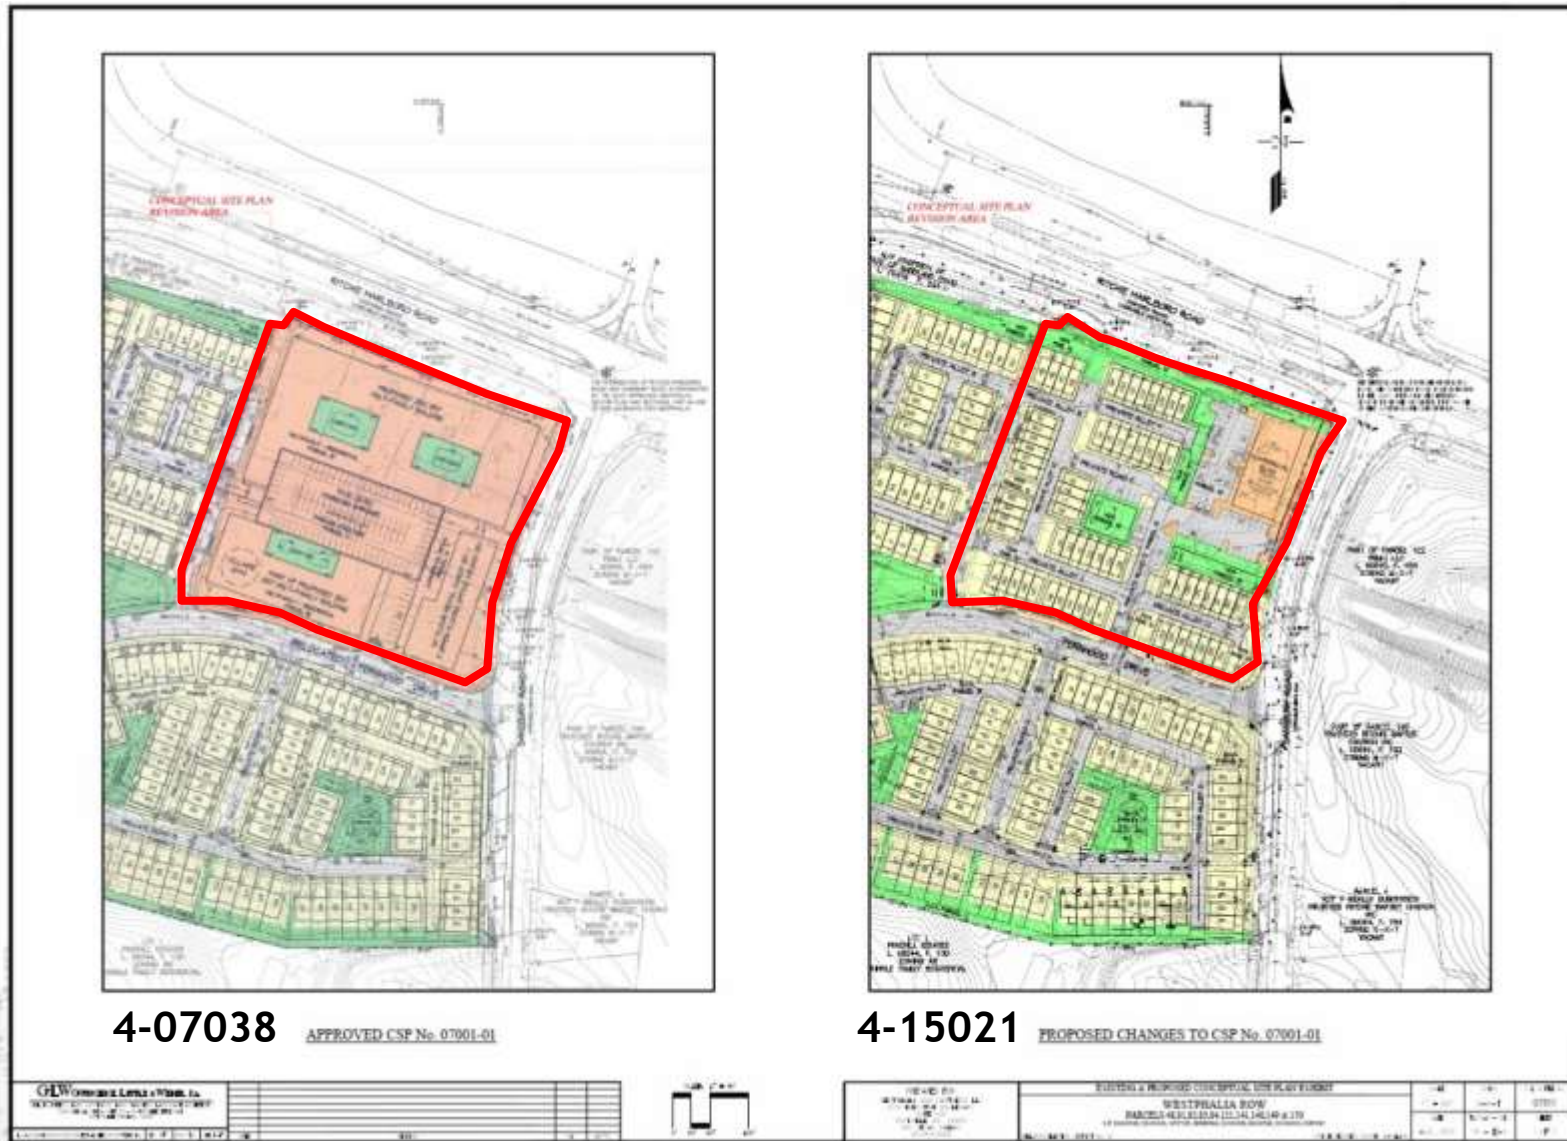

PRELIMINARY PLAN

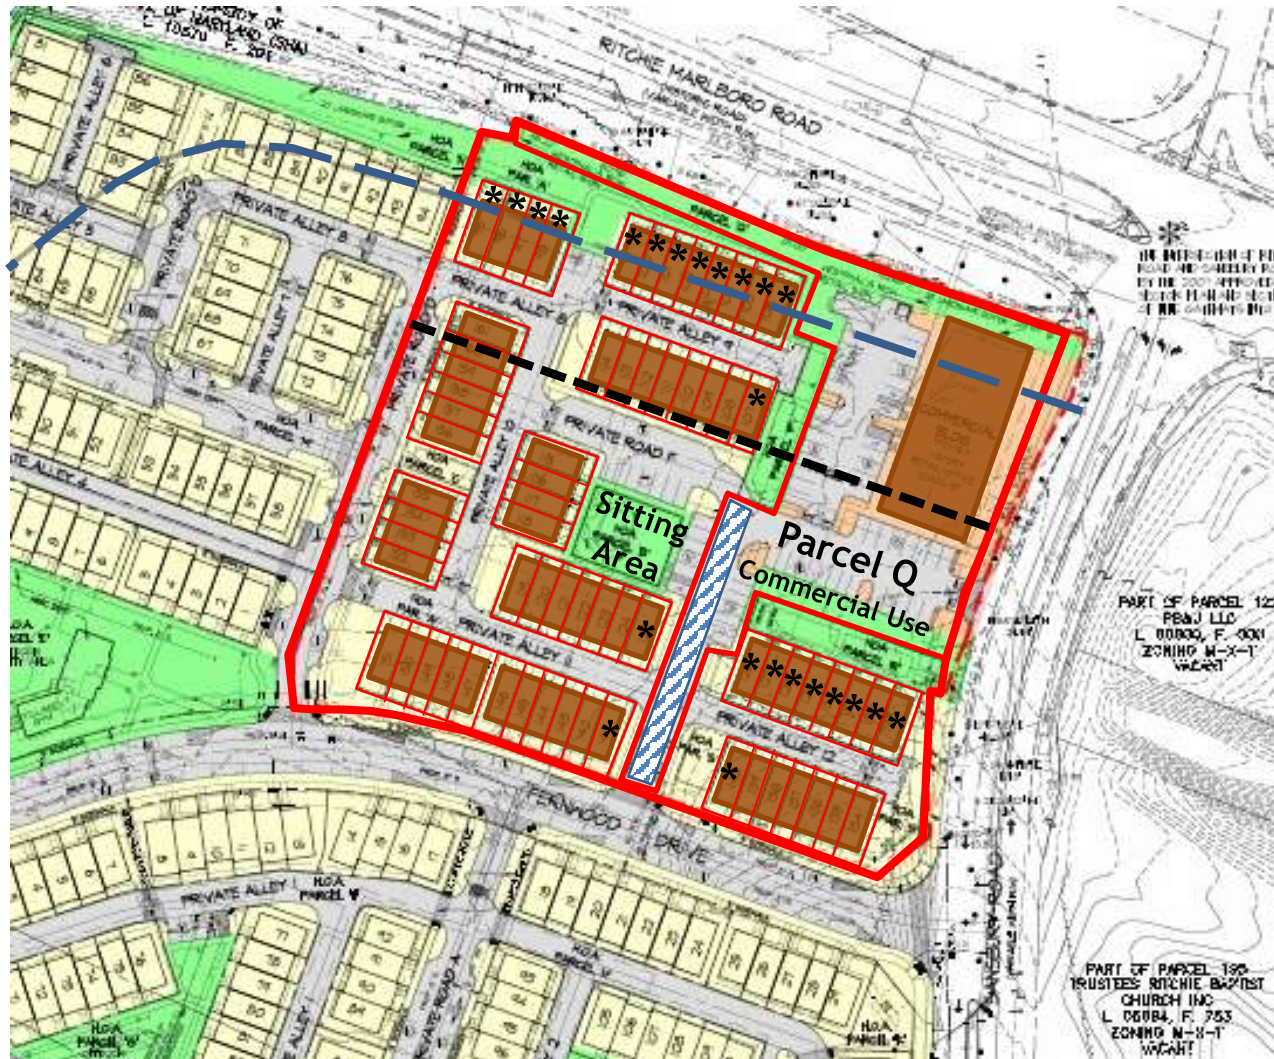

Section 24-128(b)(9)
Private Vehicular
Access Easement

Unmitigated 65dBA Ldn

* Townhouses to be mitigated
for interior noise levels of
45 dBA Ldn

150-foot Lot Depth