


ITEM: 11

CASE: 4-16009


RECOVERY CENTERS OF AMERICA

THE PRINCE GEORGE'S COUNTY PLANNING DEPARTMENT


GENERAL LOCATION MAP

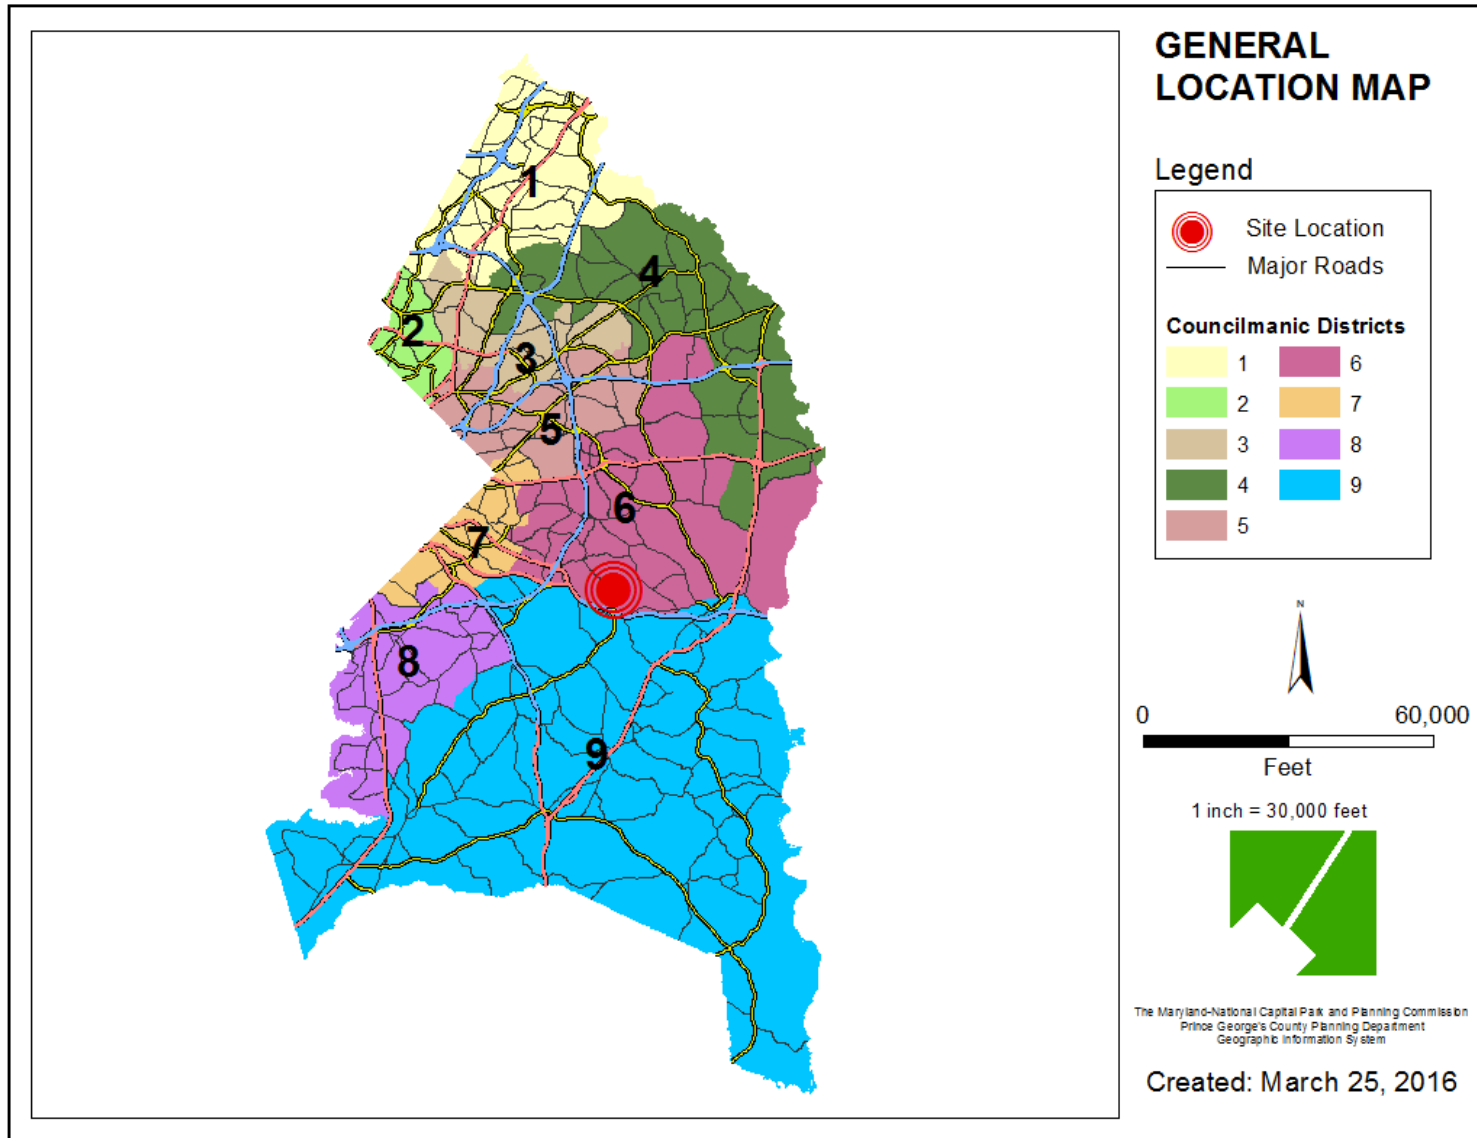


SITE VICINITY

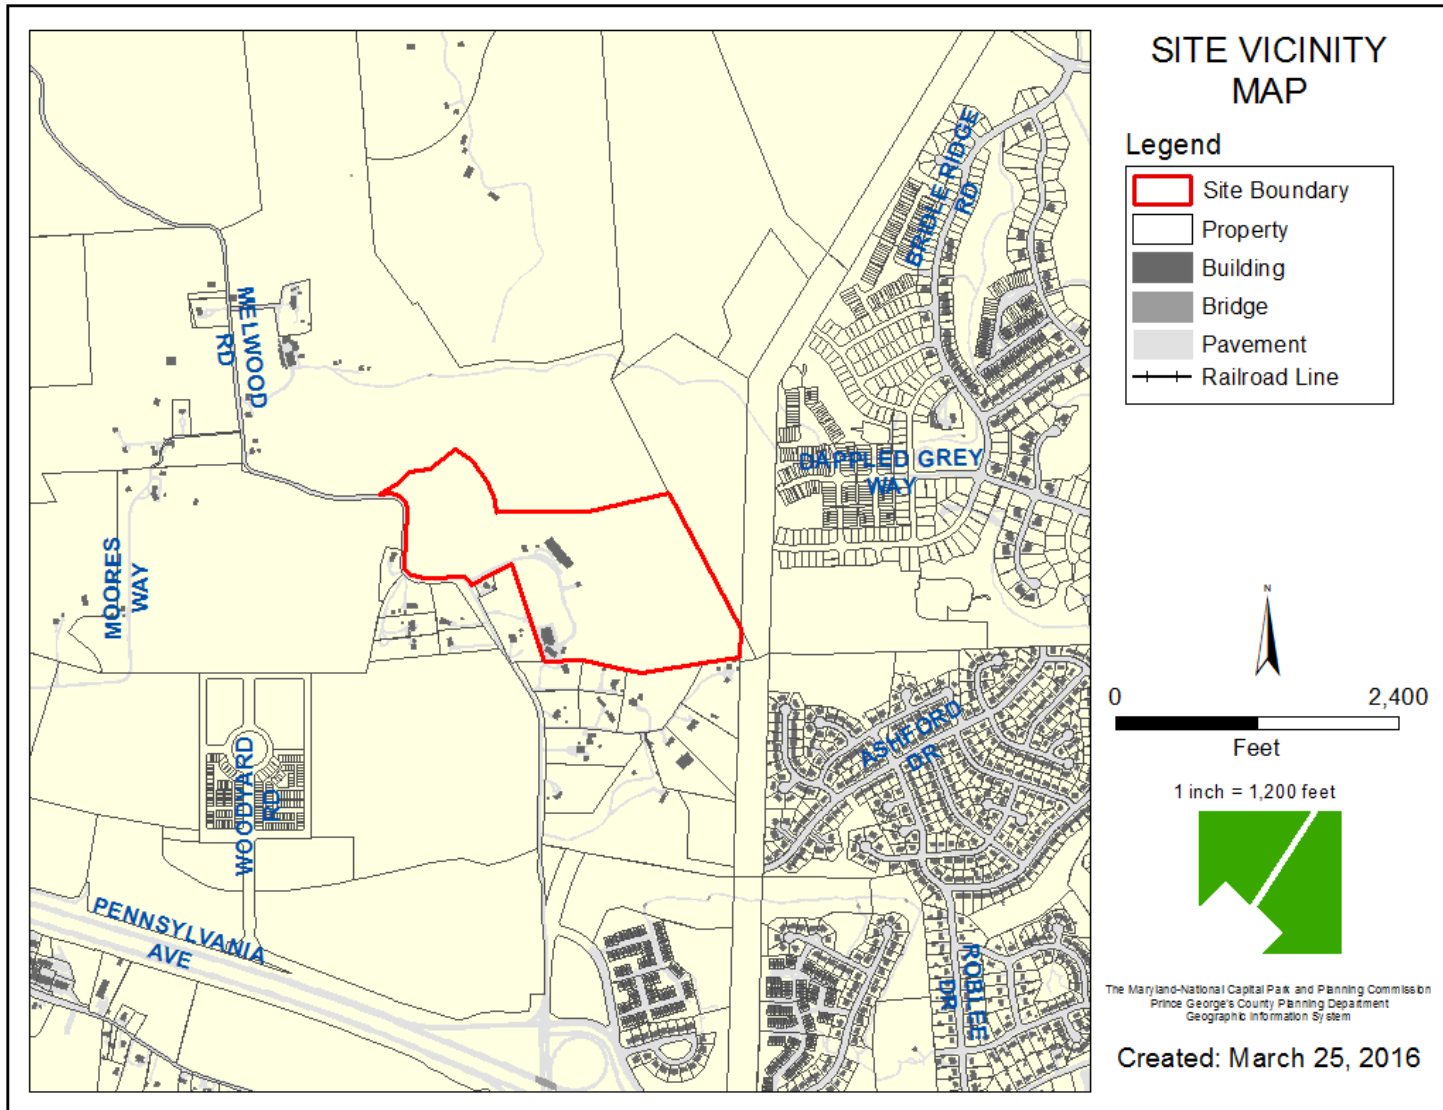


ZONING MAP

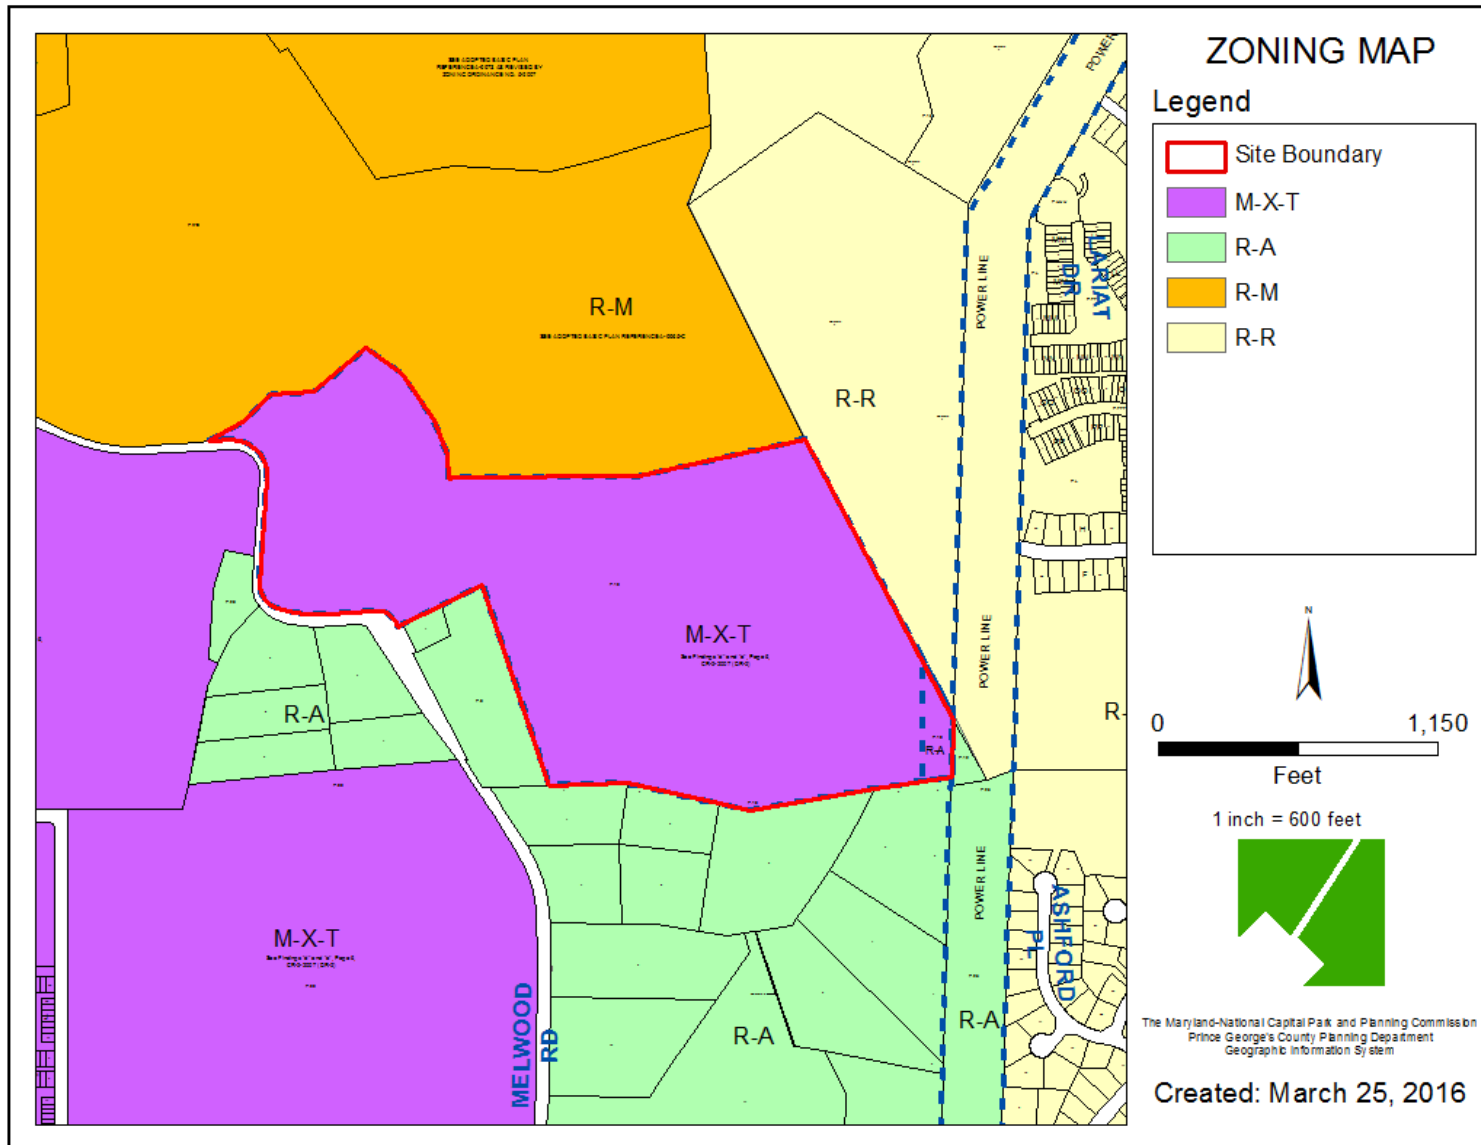


AERIAL MAP

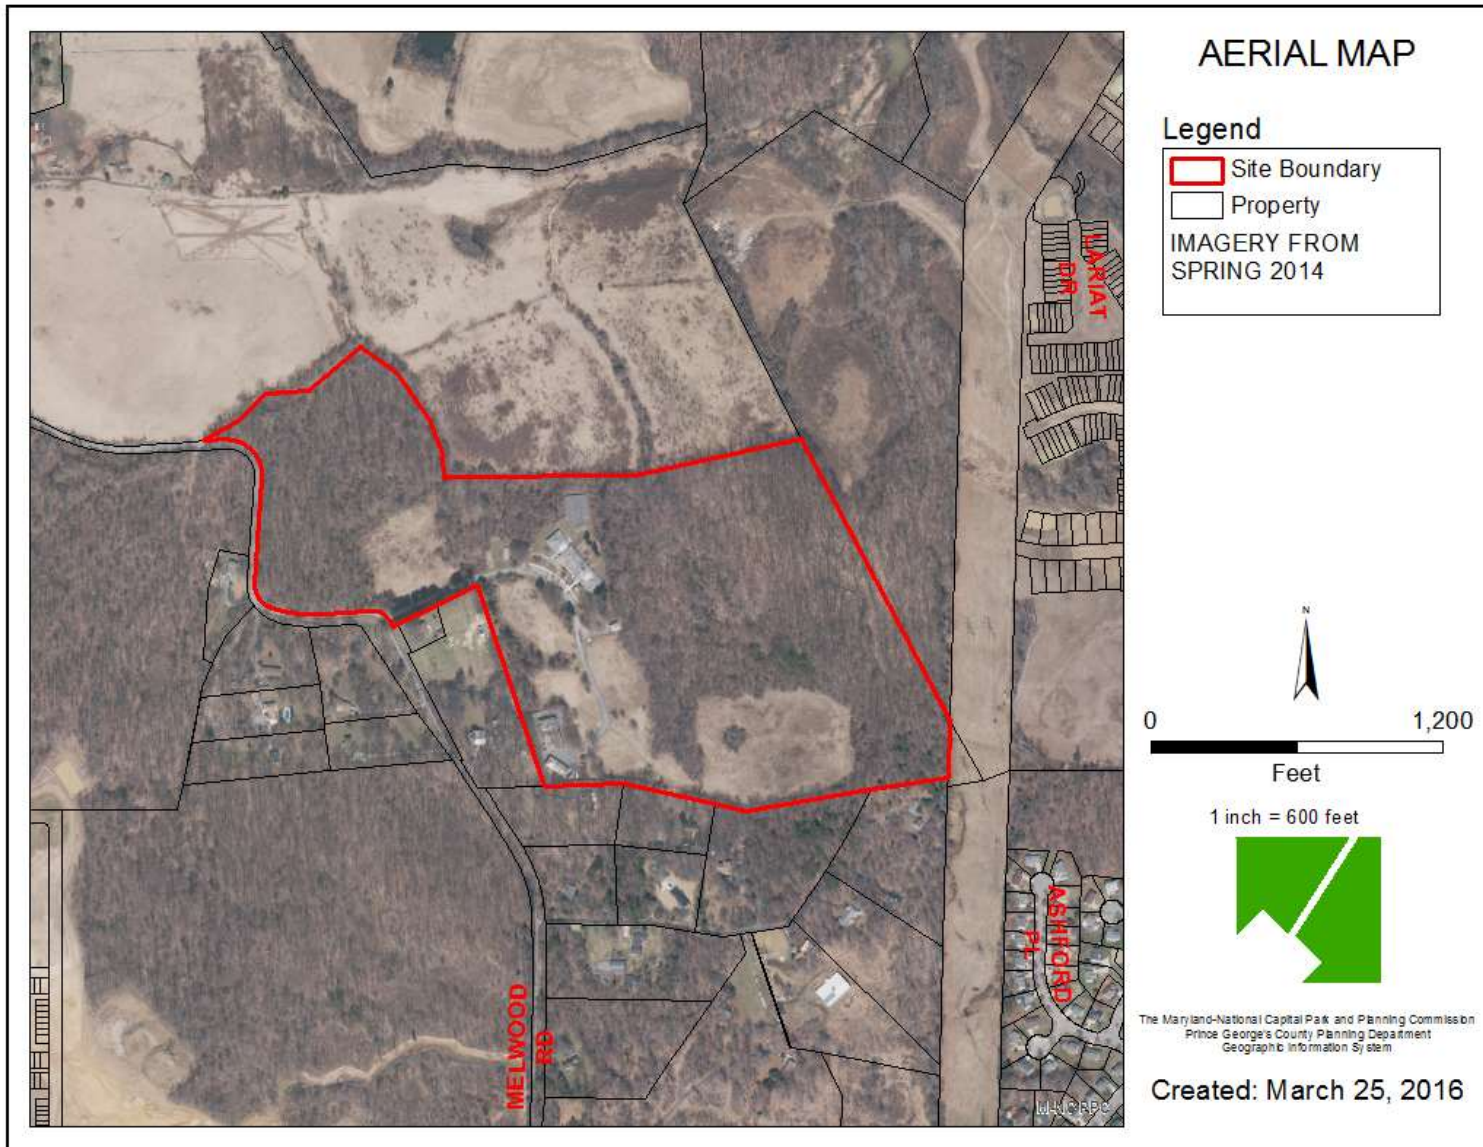


SITE MAP

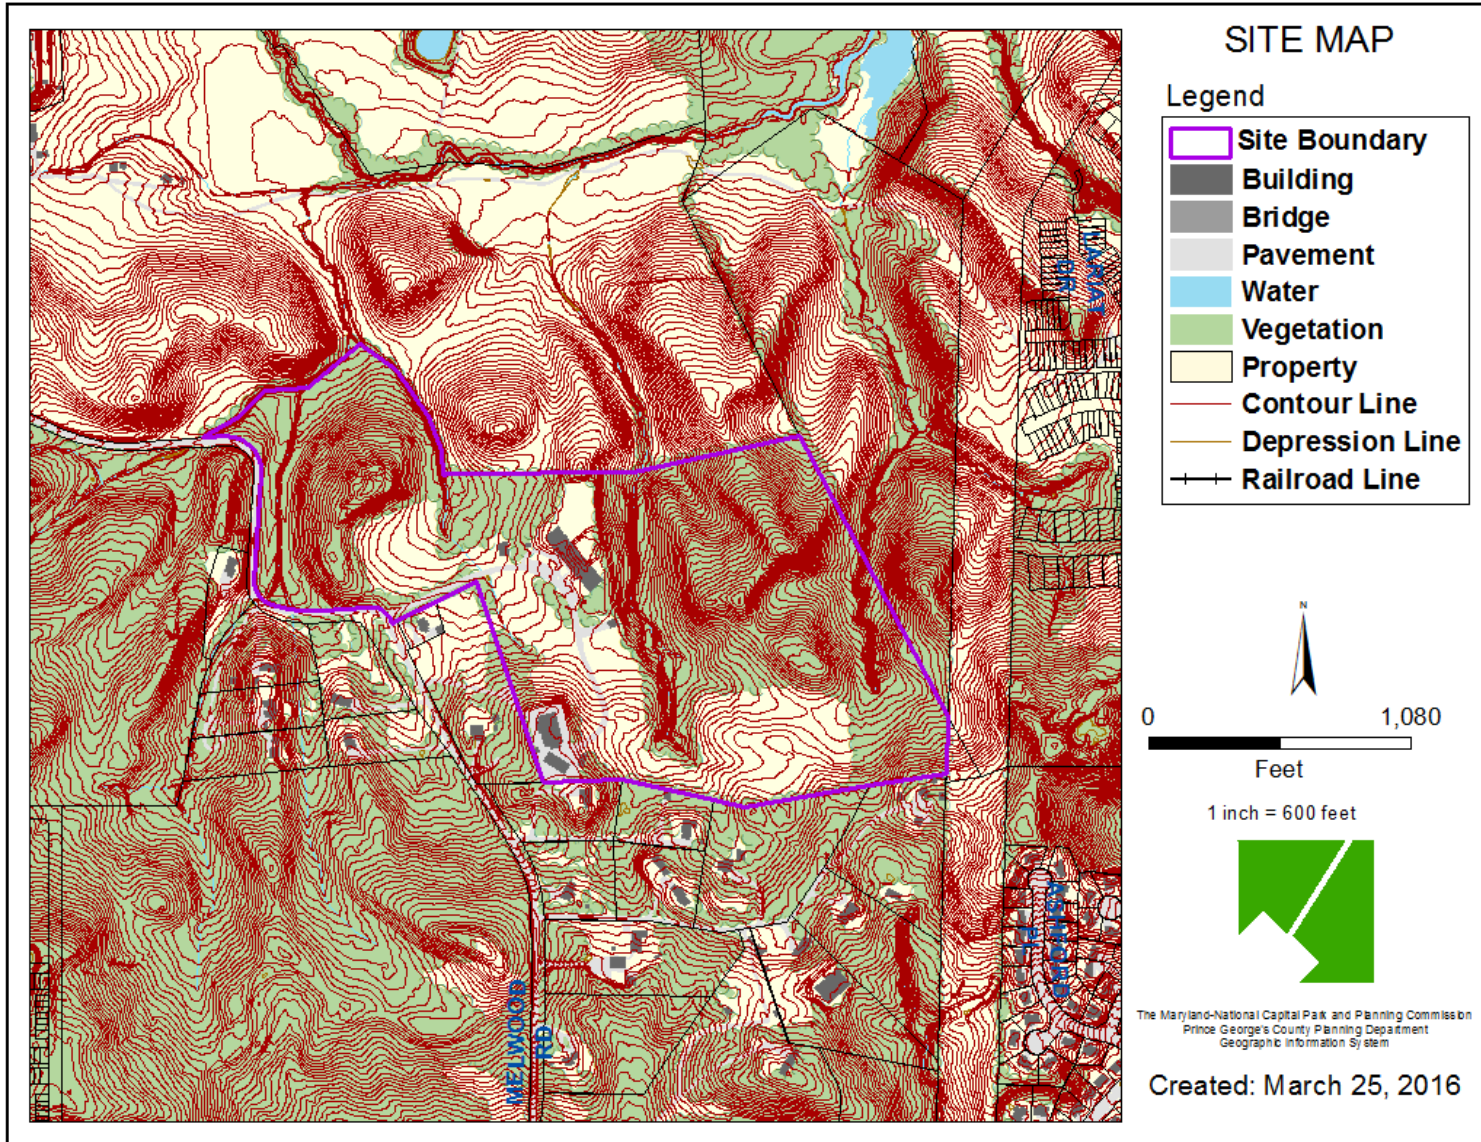


MASTER PLAN RIGHT-OF-WAY MAP

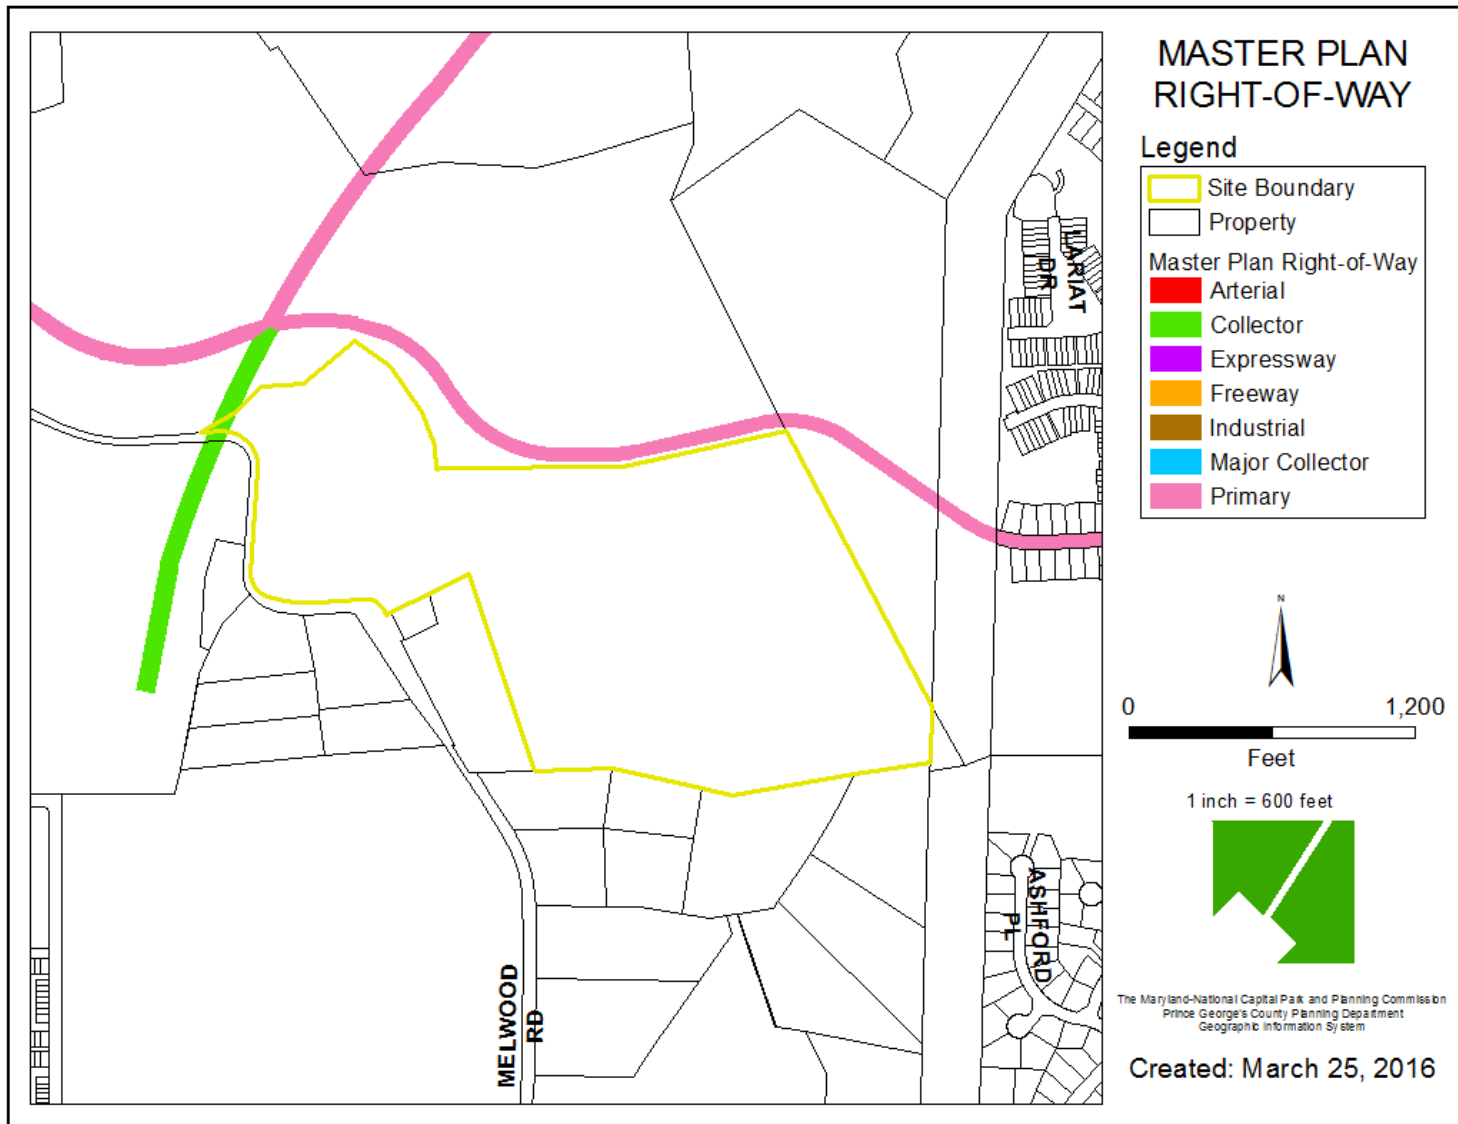


TREE CONSERVATION PLAN I

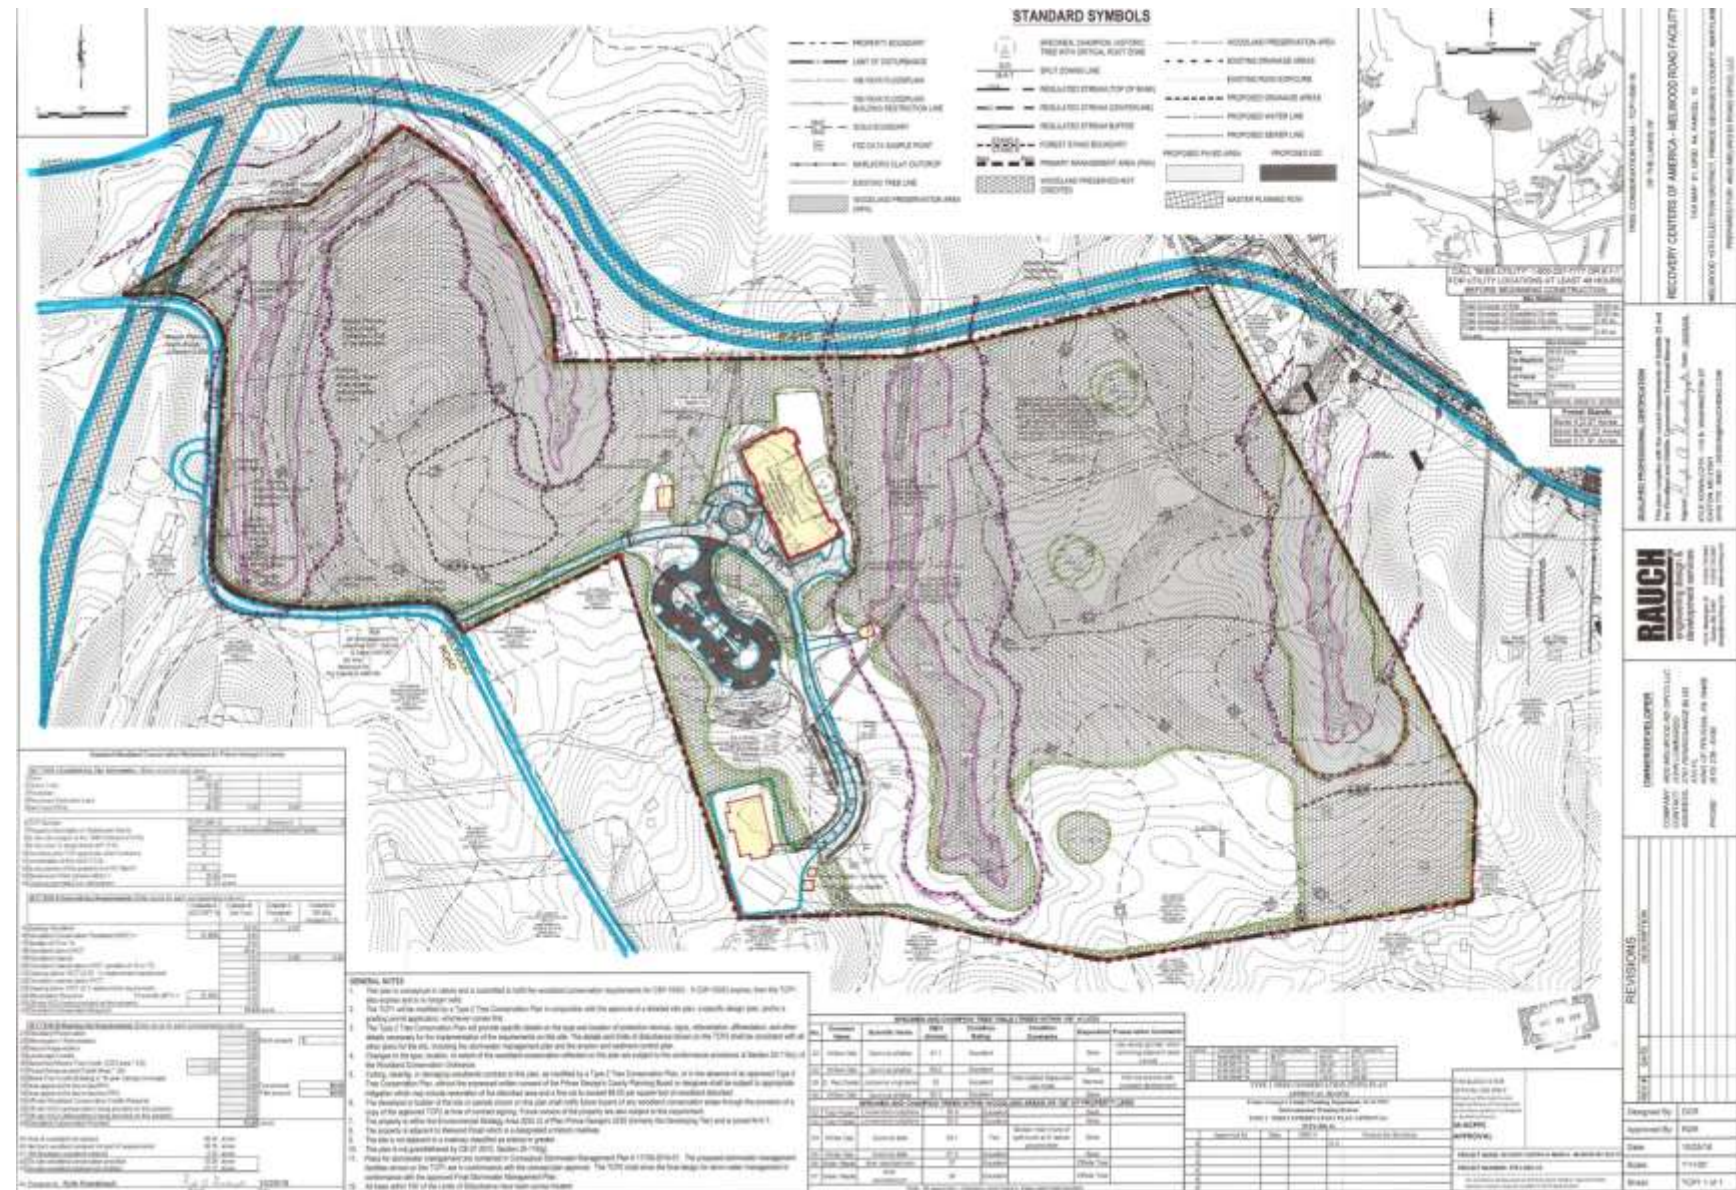


PMA IMPACT 1

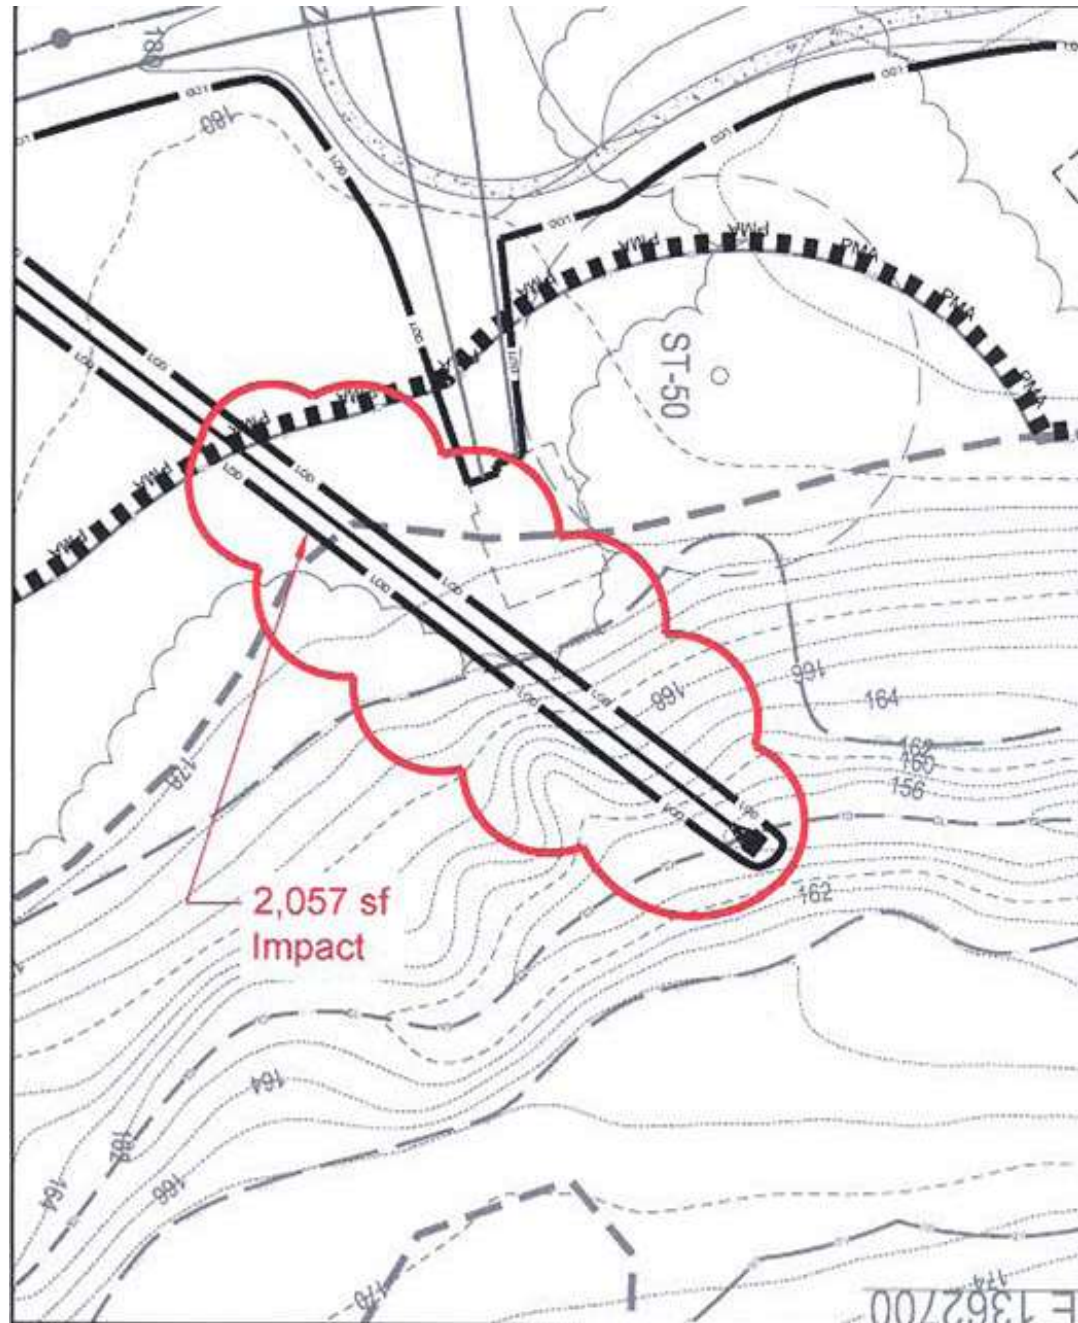


PMA IMPACT 2

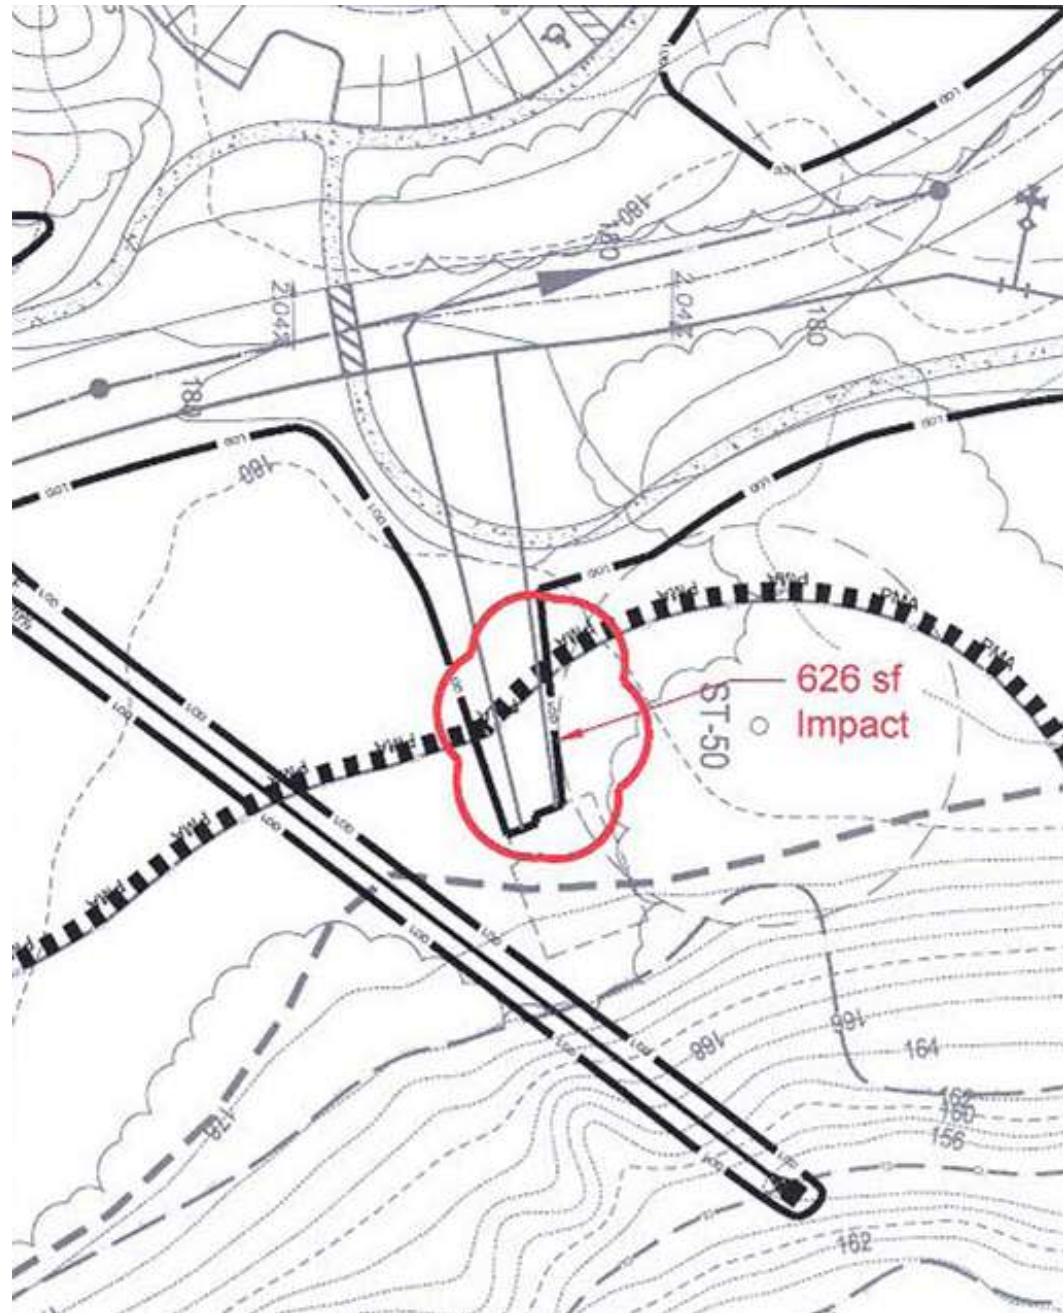


ROAD EXHIBIT

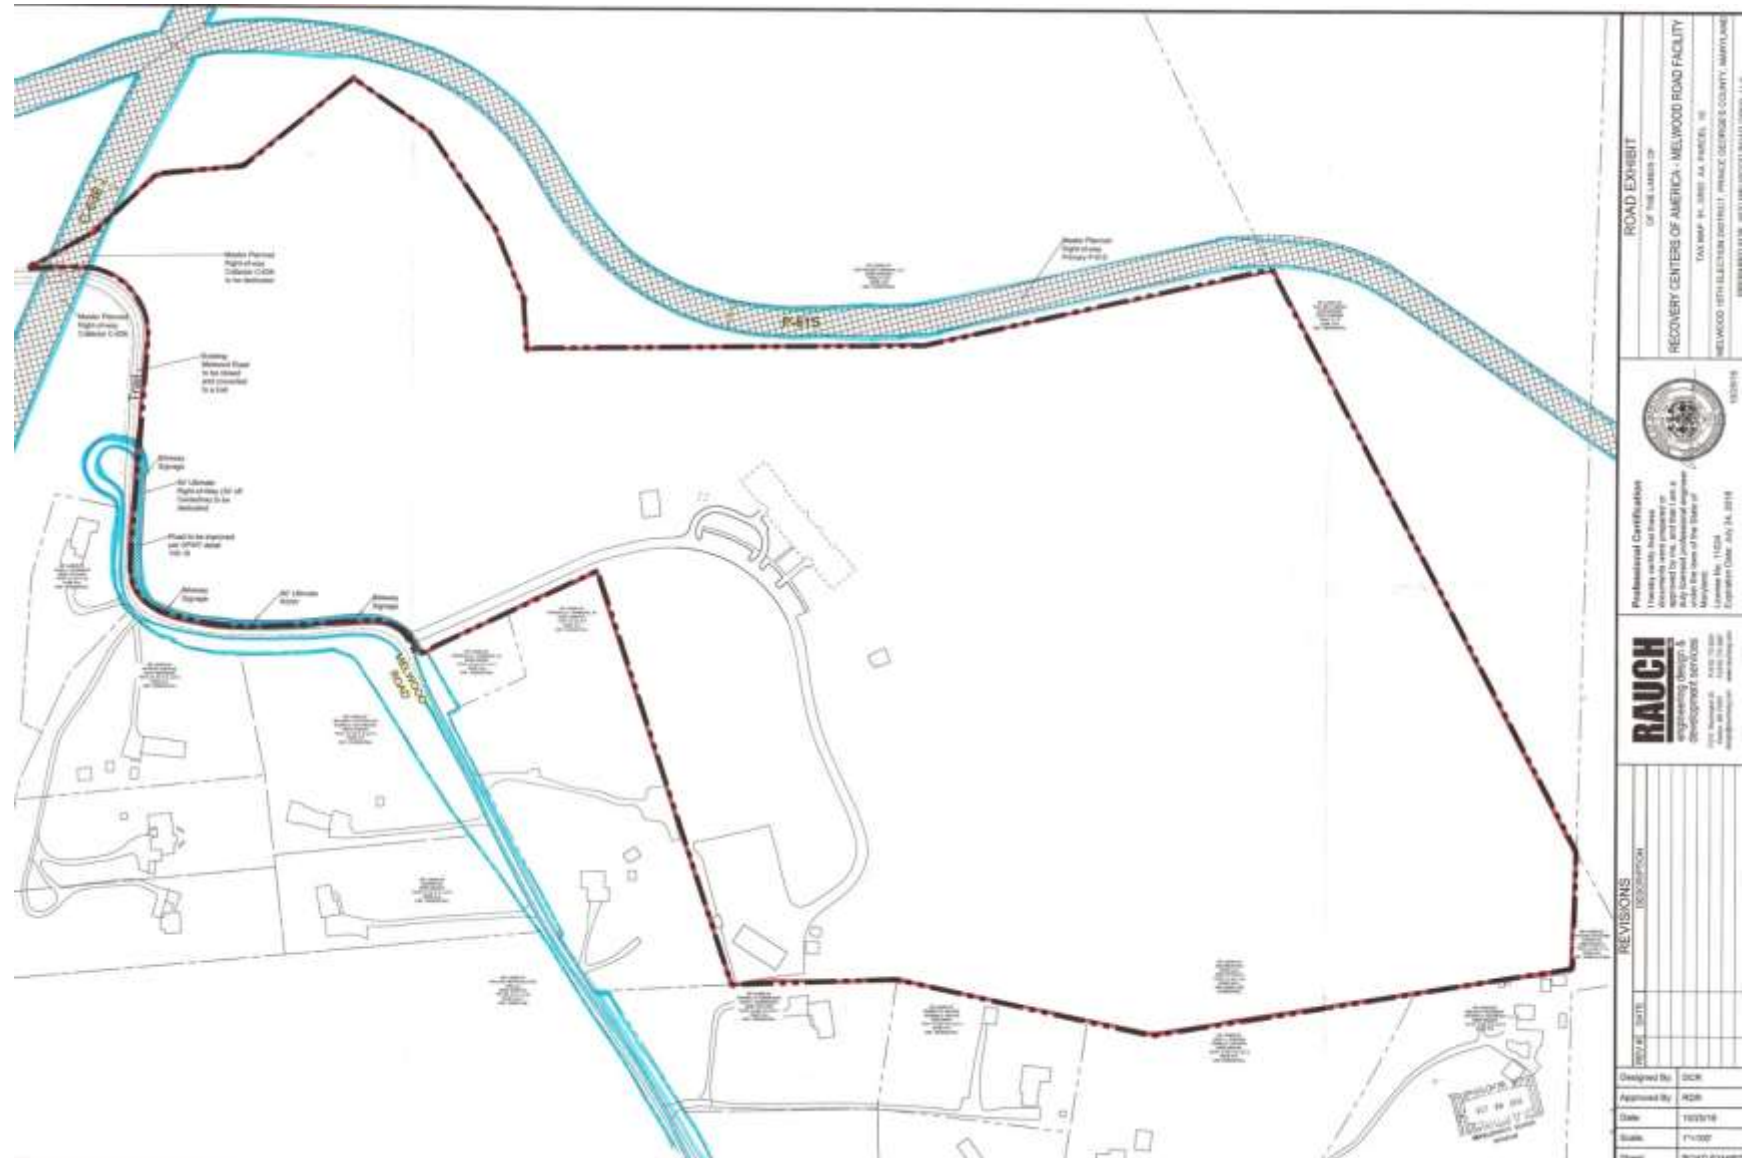


ROAD CLOSURE EXHIBIT 4

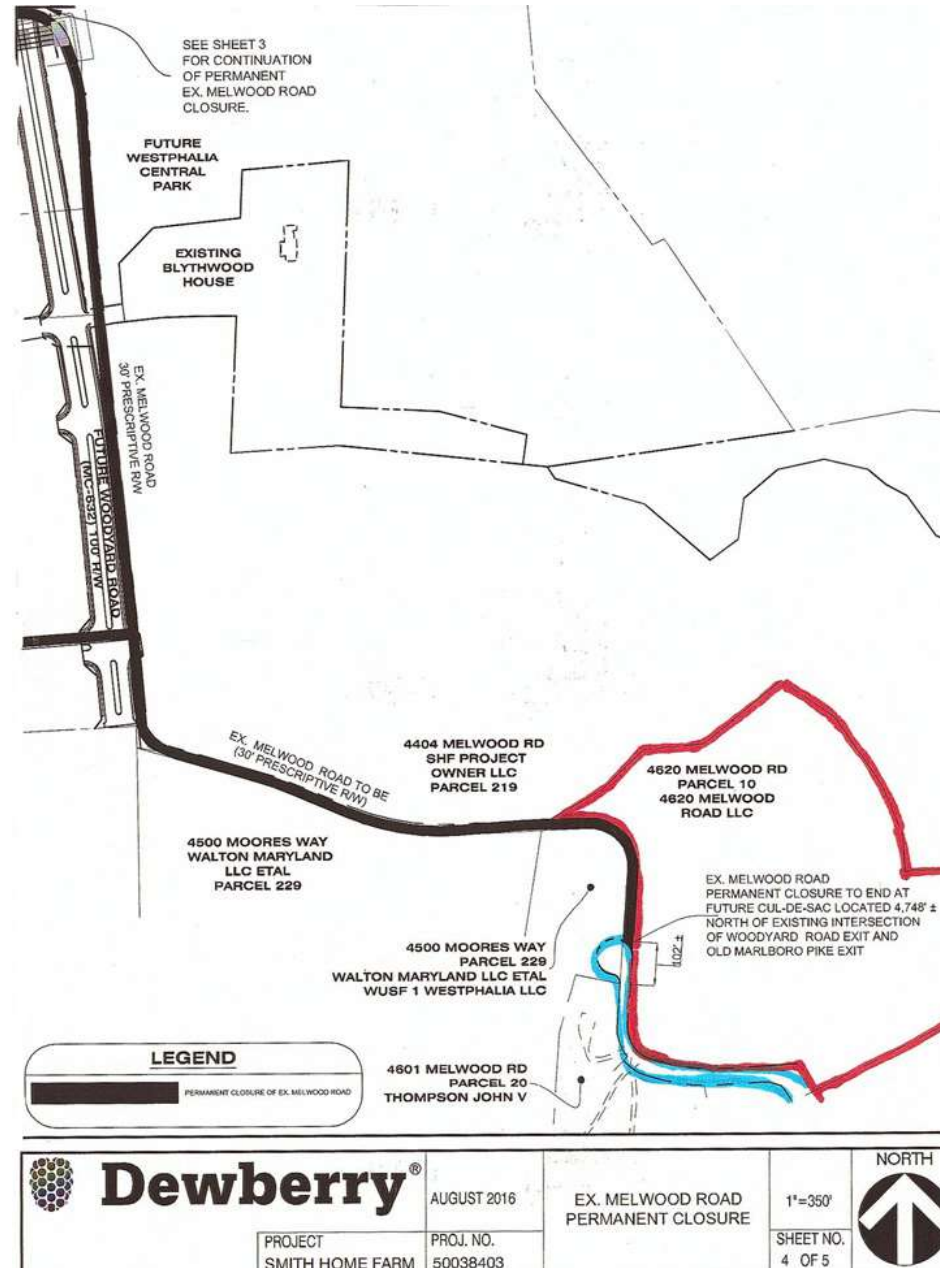


ROAD CLOSURE EXHIBIT 1

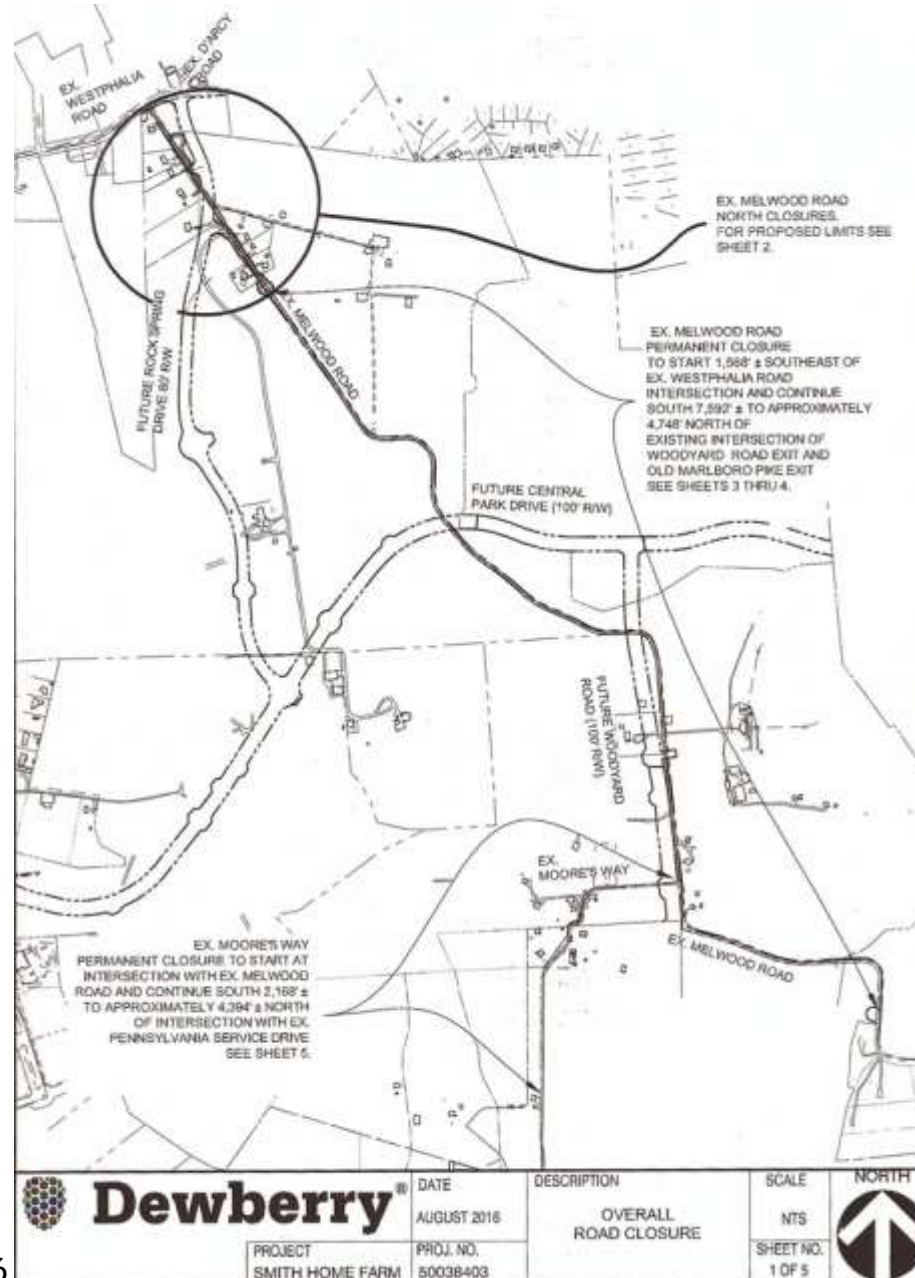

ROAD CLOSURE EXHIBIT 2

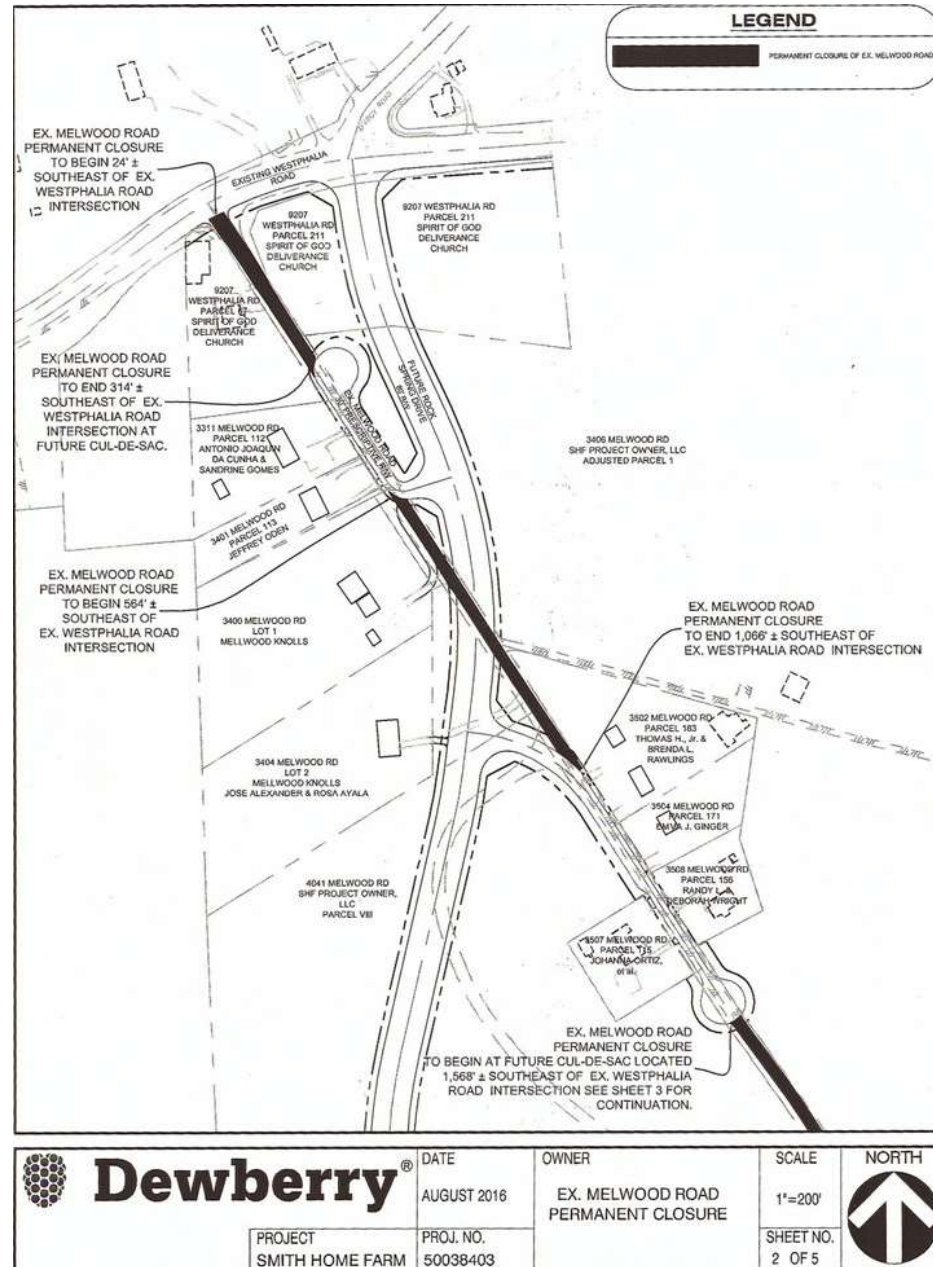

ROAD CLOSURE EXHIBIT 3

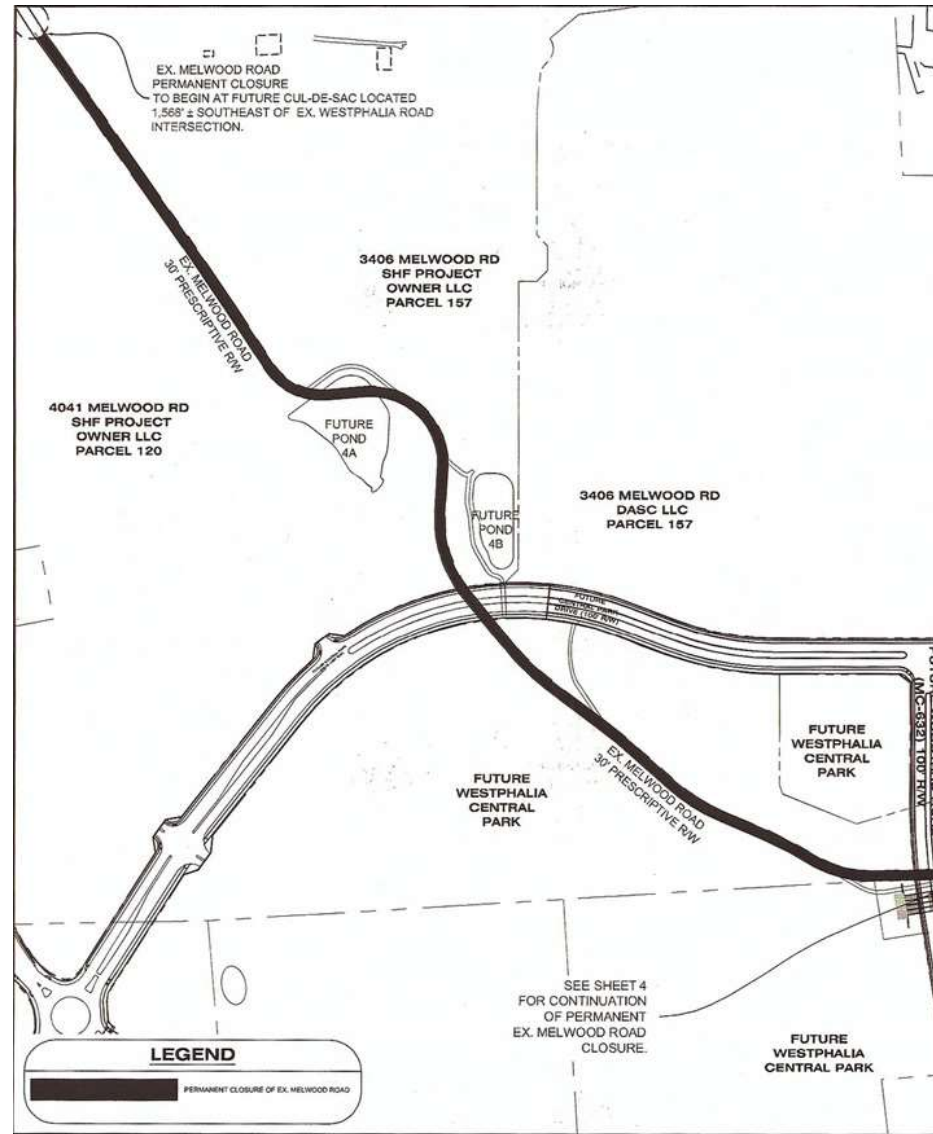
Dewberry®

AUGUST 2016

 PROJECT
SMITH HOME FARM

 PROJ. NO.
50038403

 EX. MELWOOD ROAD
PERMANENT CLOSURE


1"=350'

 SHEET NO.
3 OF 5

NORTH



ROAD CLOSURE EXHIBIT 5

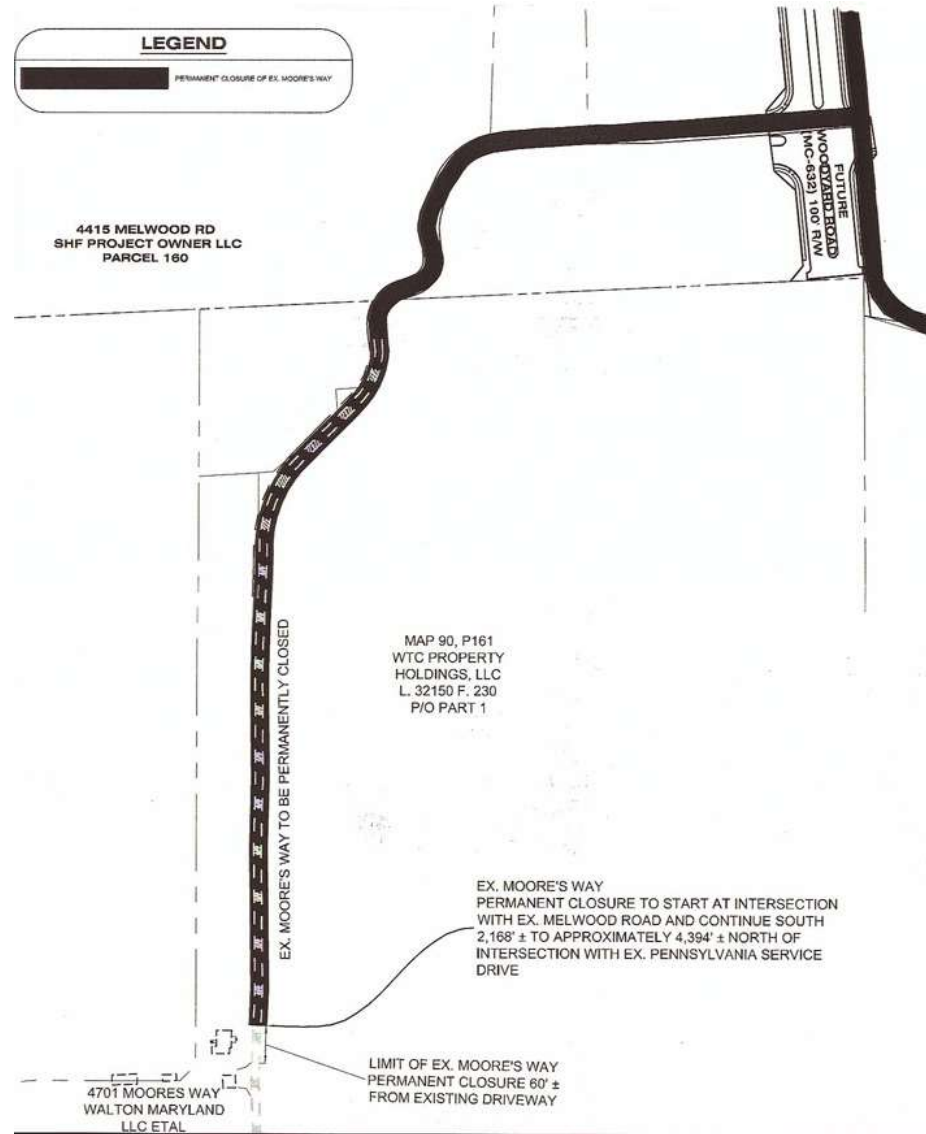

Dewberry®

DATE
AUGUST 2016

OWNER
EXISTING MOORE'S WAY
PERMANENT CLOSURE

SCALE
1"=200'



PROJECT
SMITH HOME FARM

PROJ. NO.
50038403

SHEET NO.
5 OF 5



THE
DEVELOPMENT
REVIEW
DIVISION

TRAFFIC INTERSECTIONS EXHIBIT

