


ITEM: 18


CASE: 4-16025

RITCHIE STATION MARKETPLACE


GENERAL LOCATION MAP

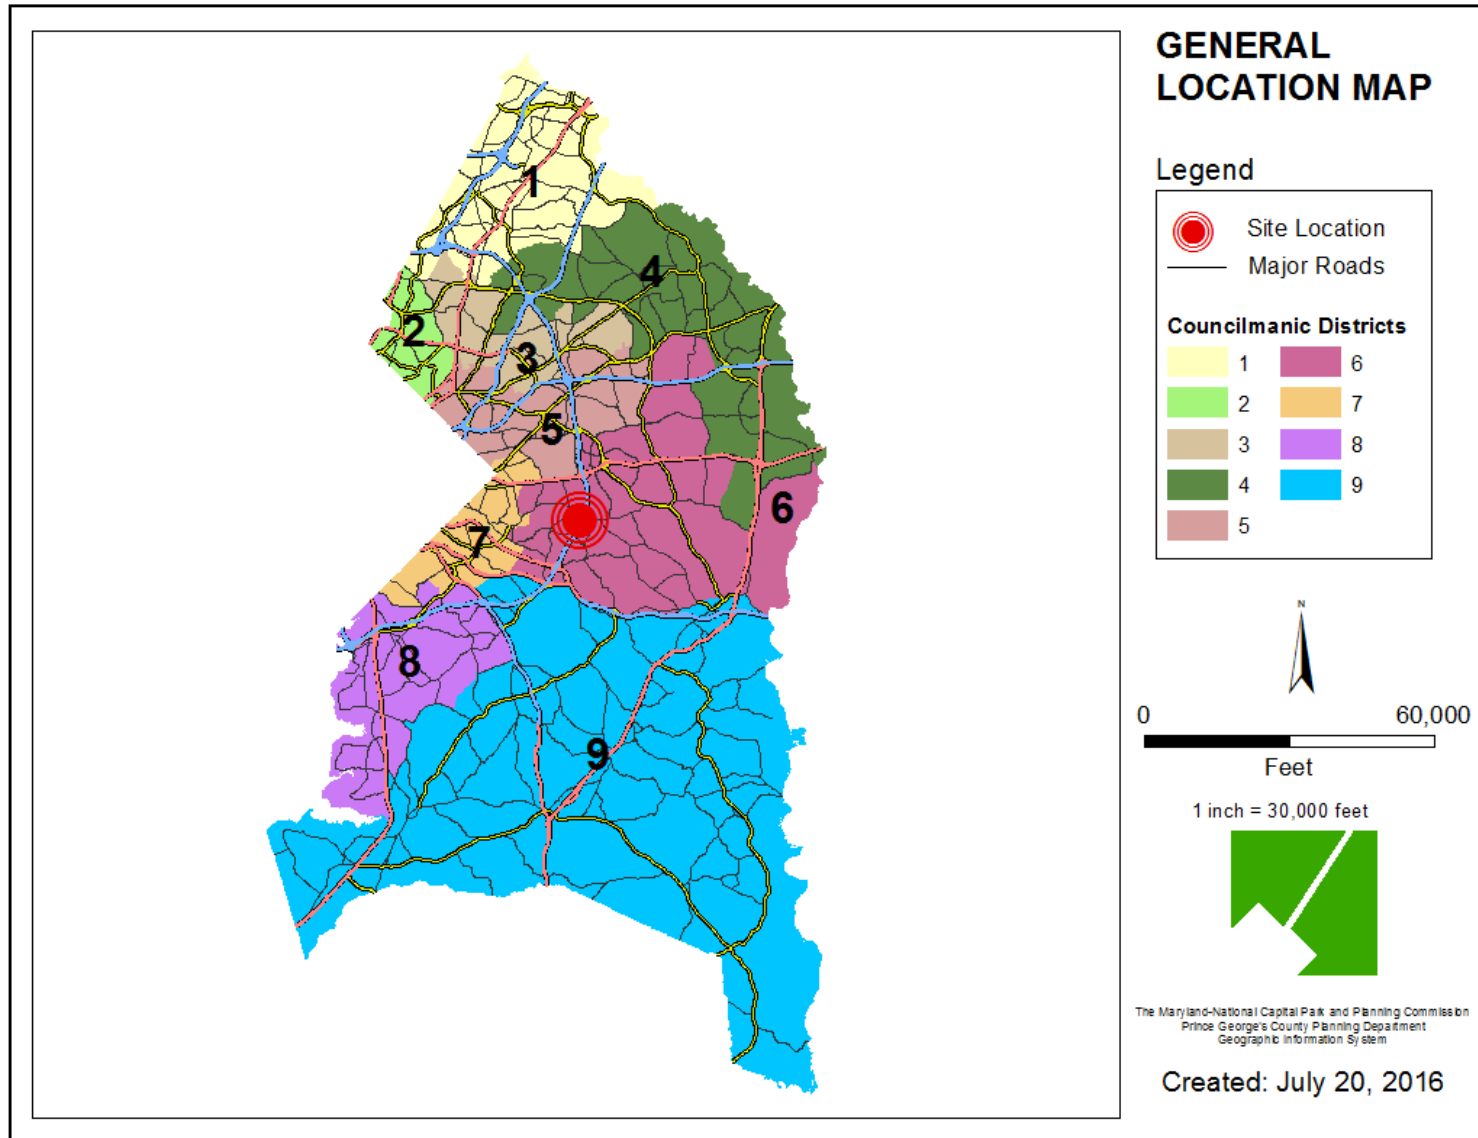


SITE VICINITY

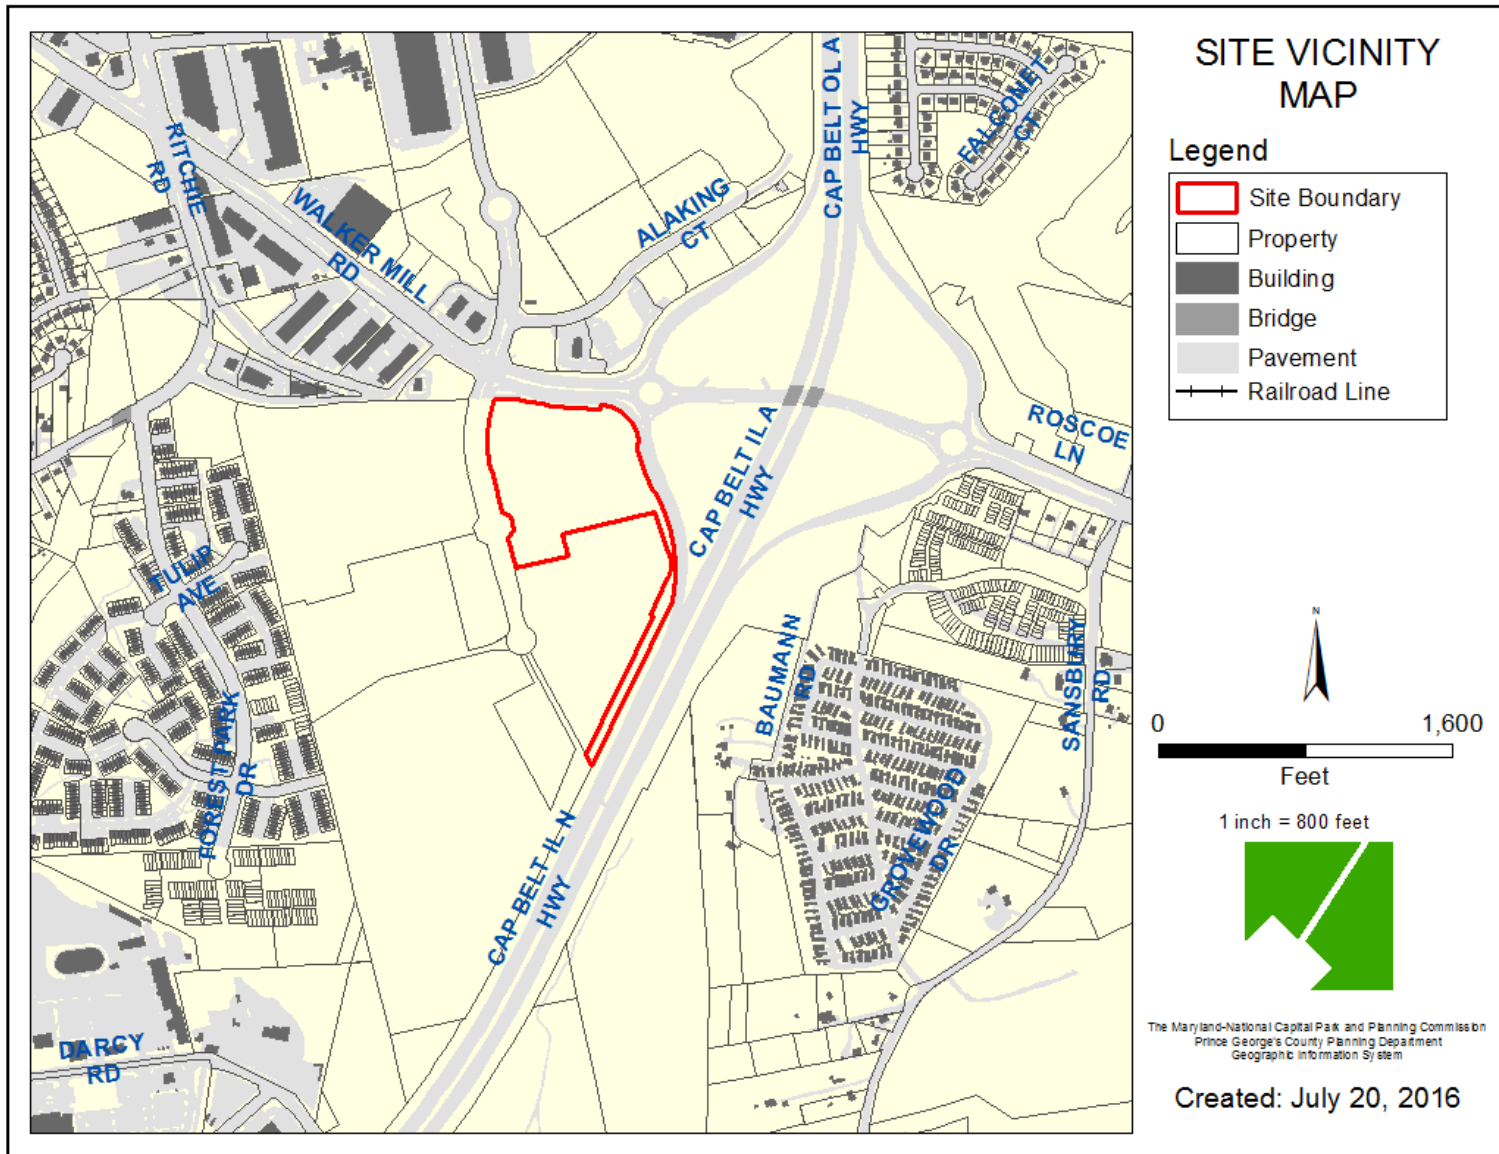


ZONING MAP

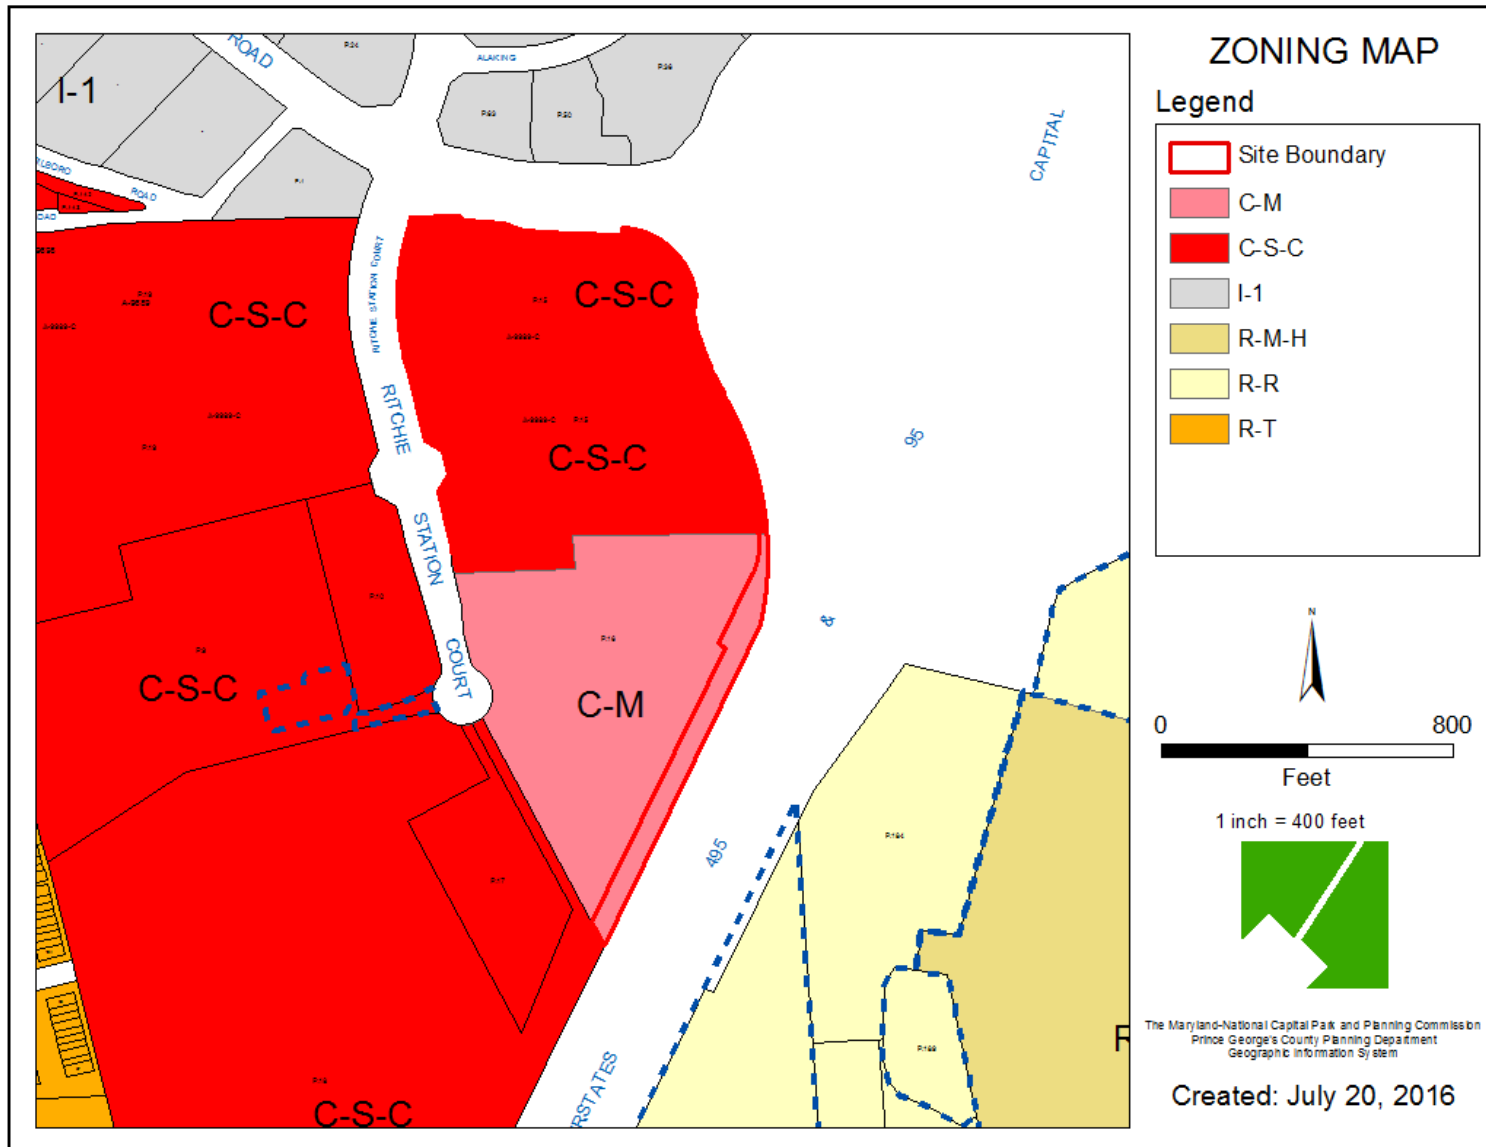


AERIAL MAP

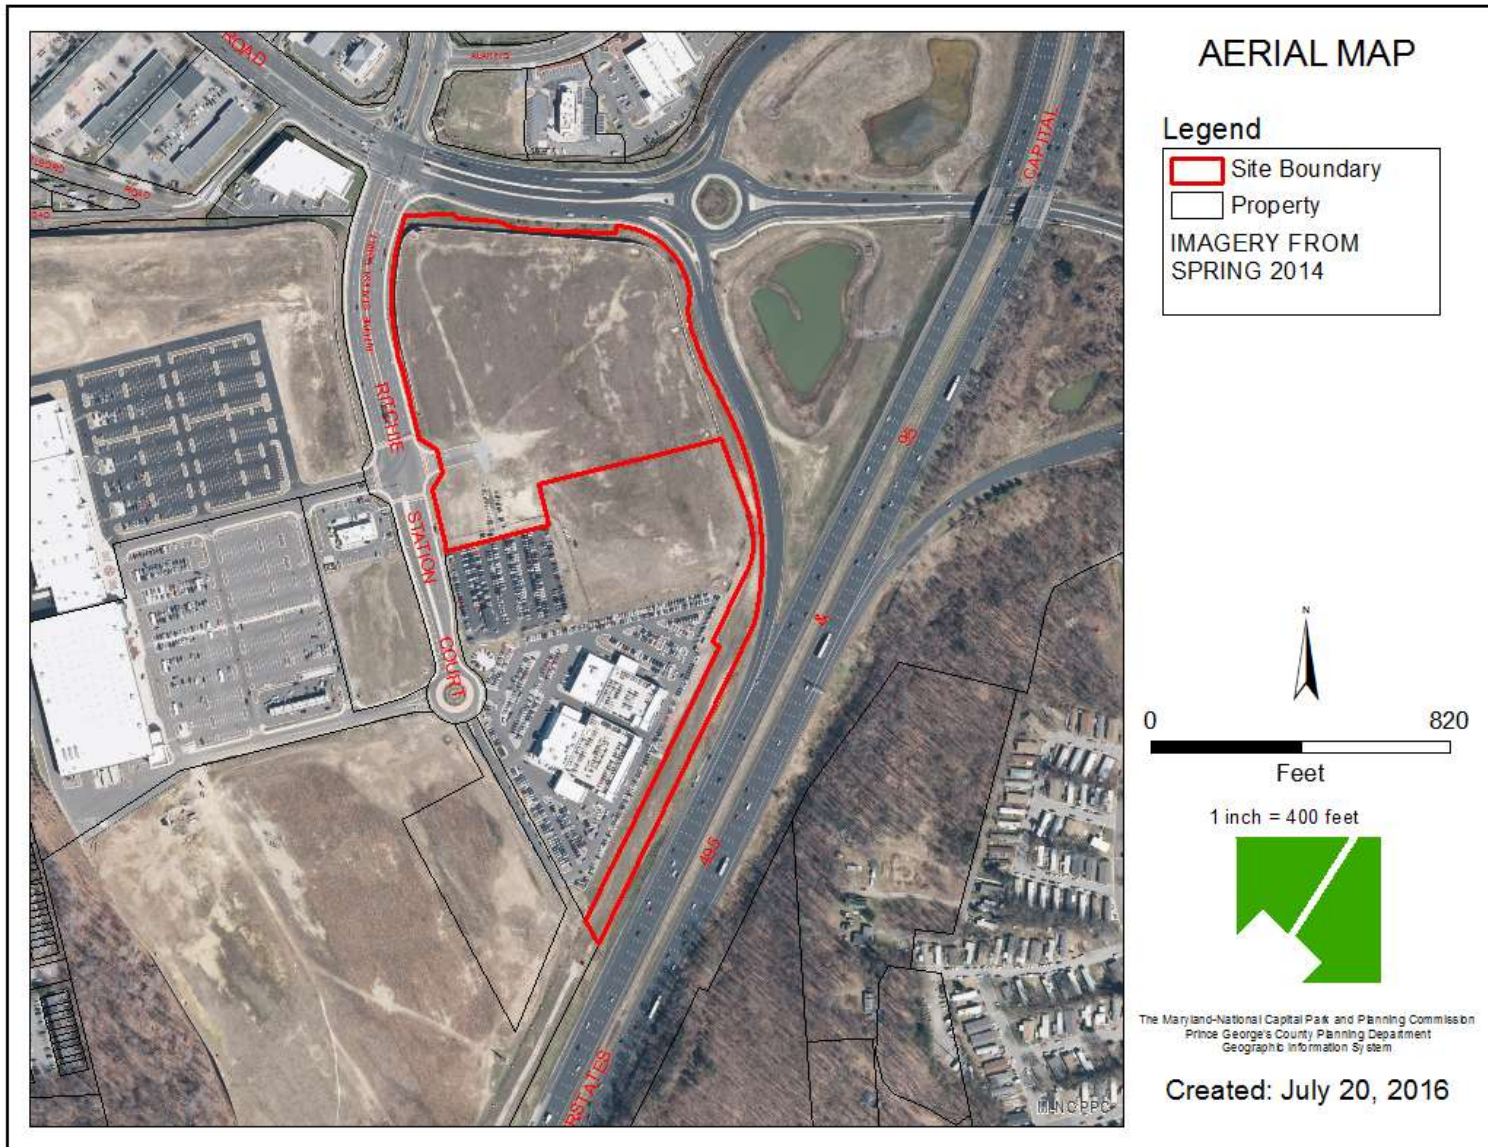

SITE MAP

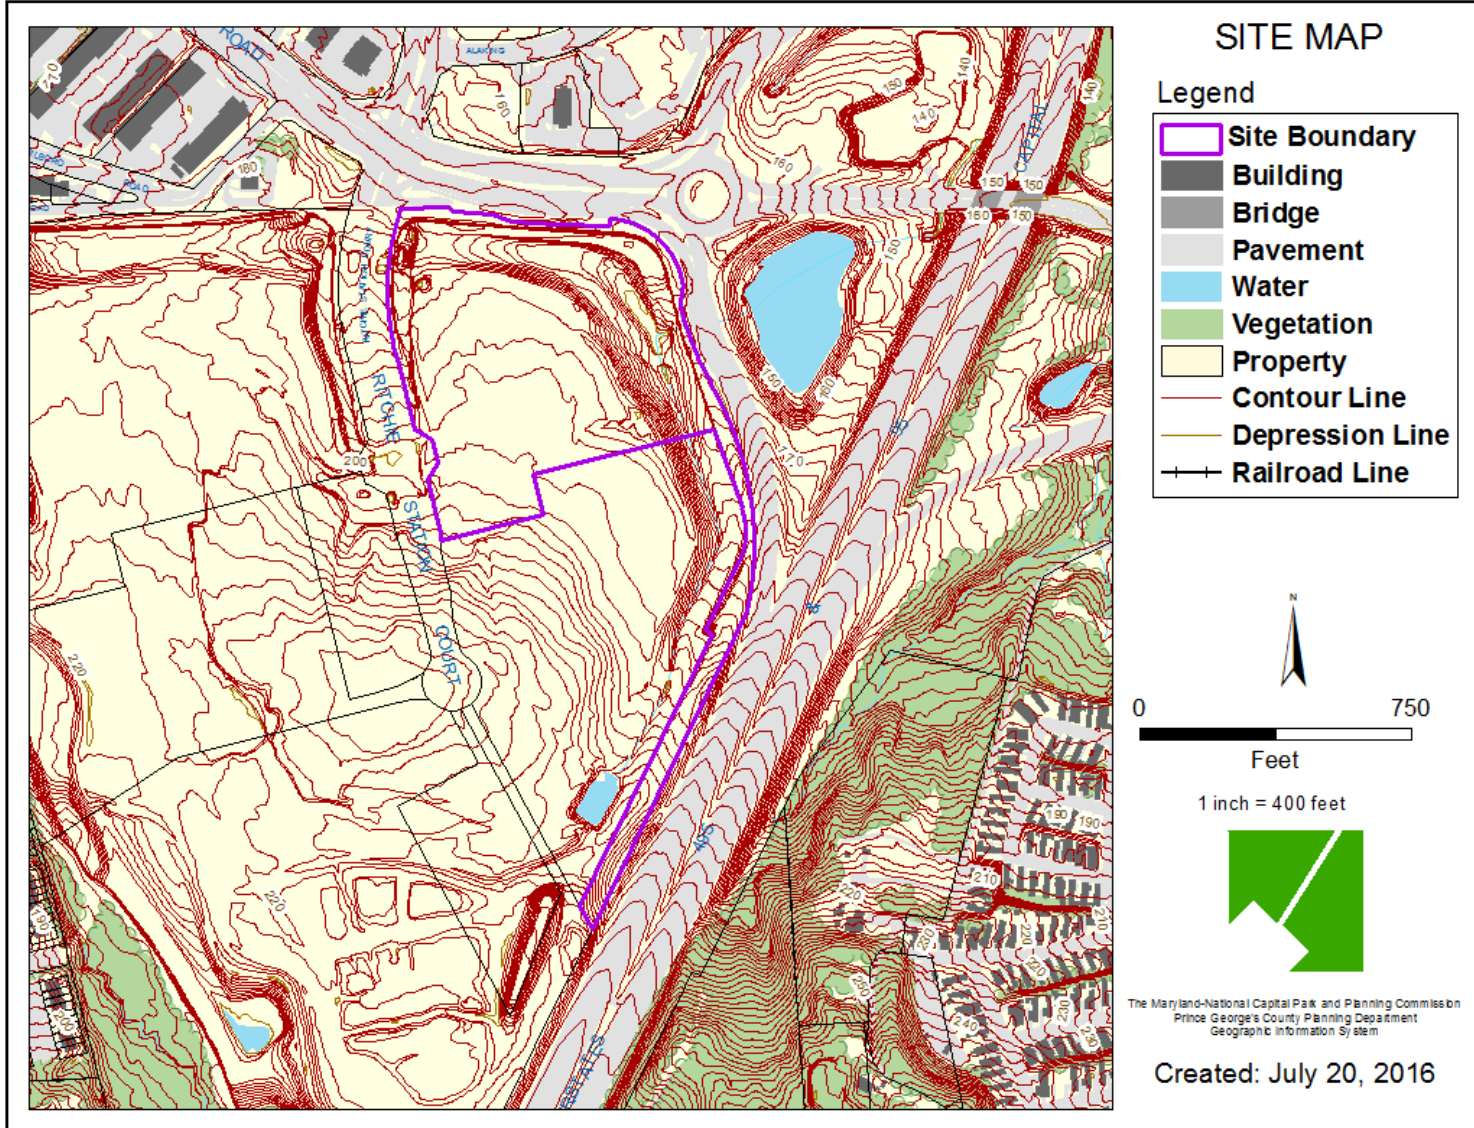


MASTER PLAN RIGHT-OF-WAY MAP

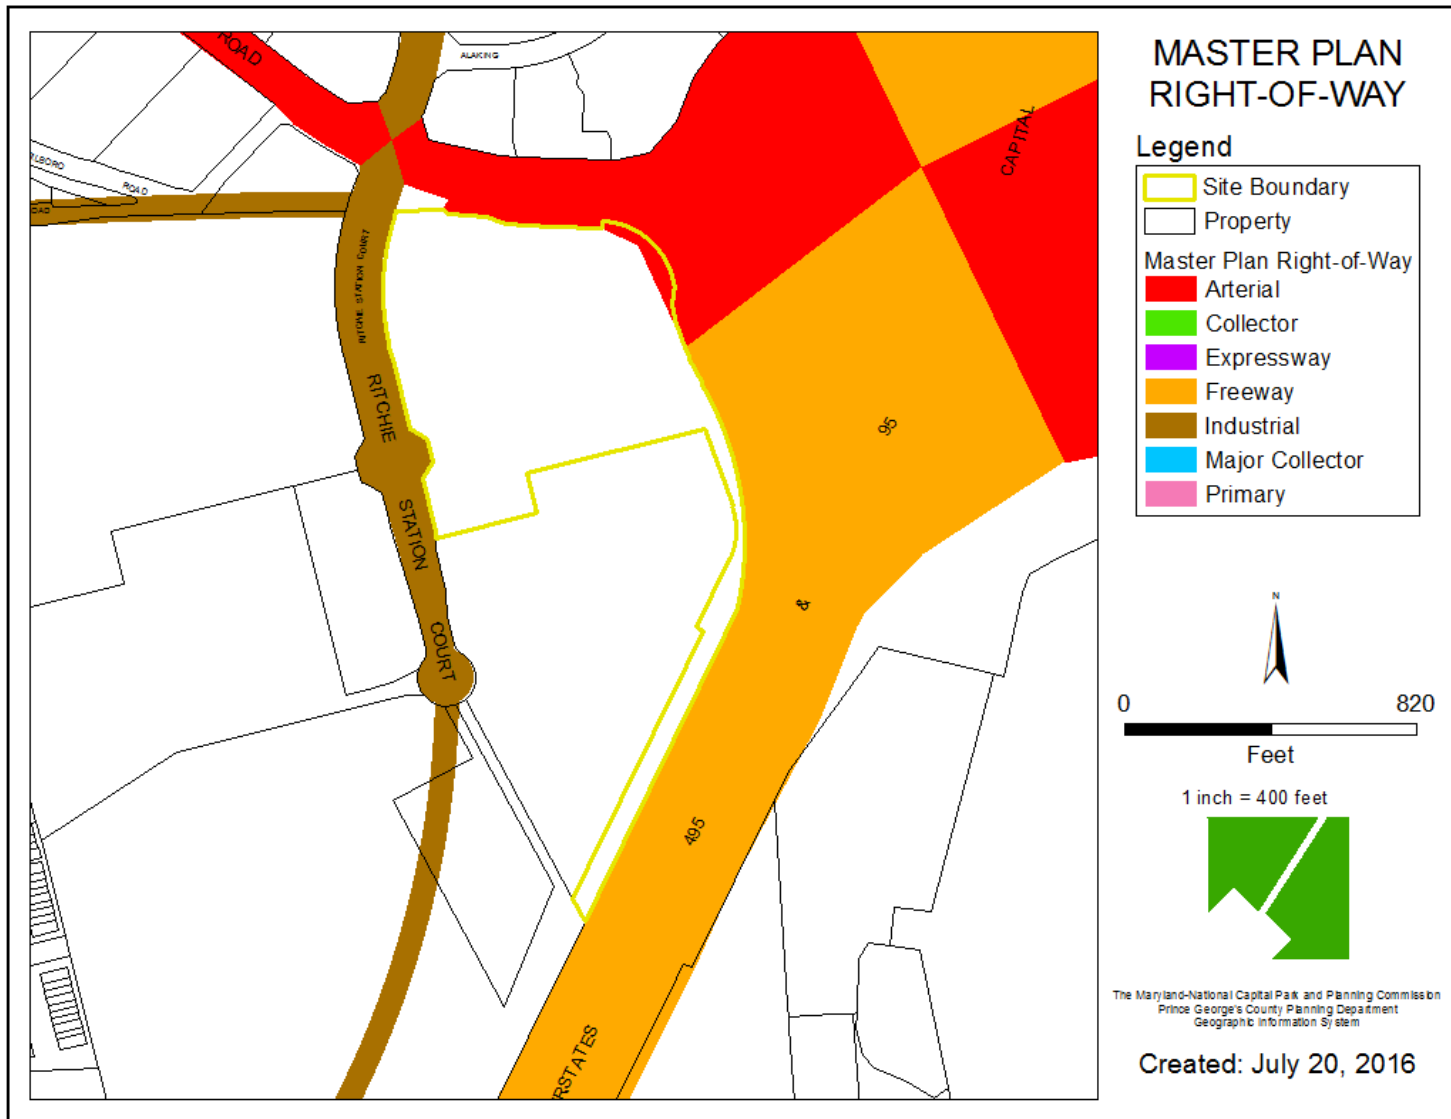

BIRD'S-EYE VIEW WITH APPROXIMATE SITE BOUNDARY OUTLINED




PLAT

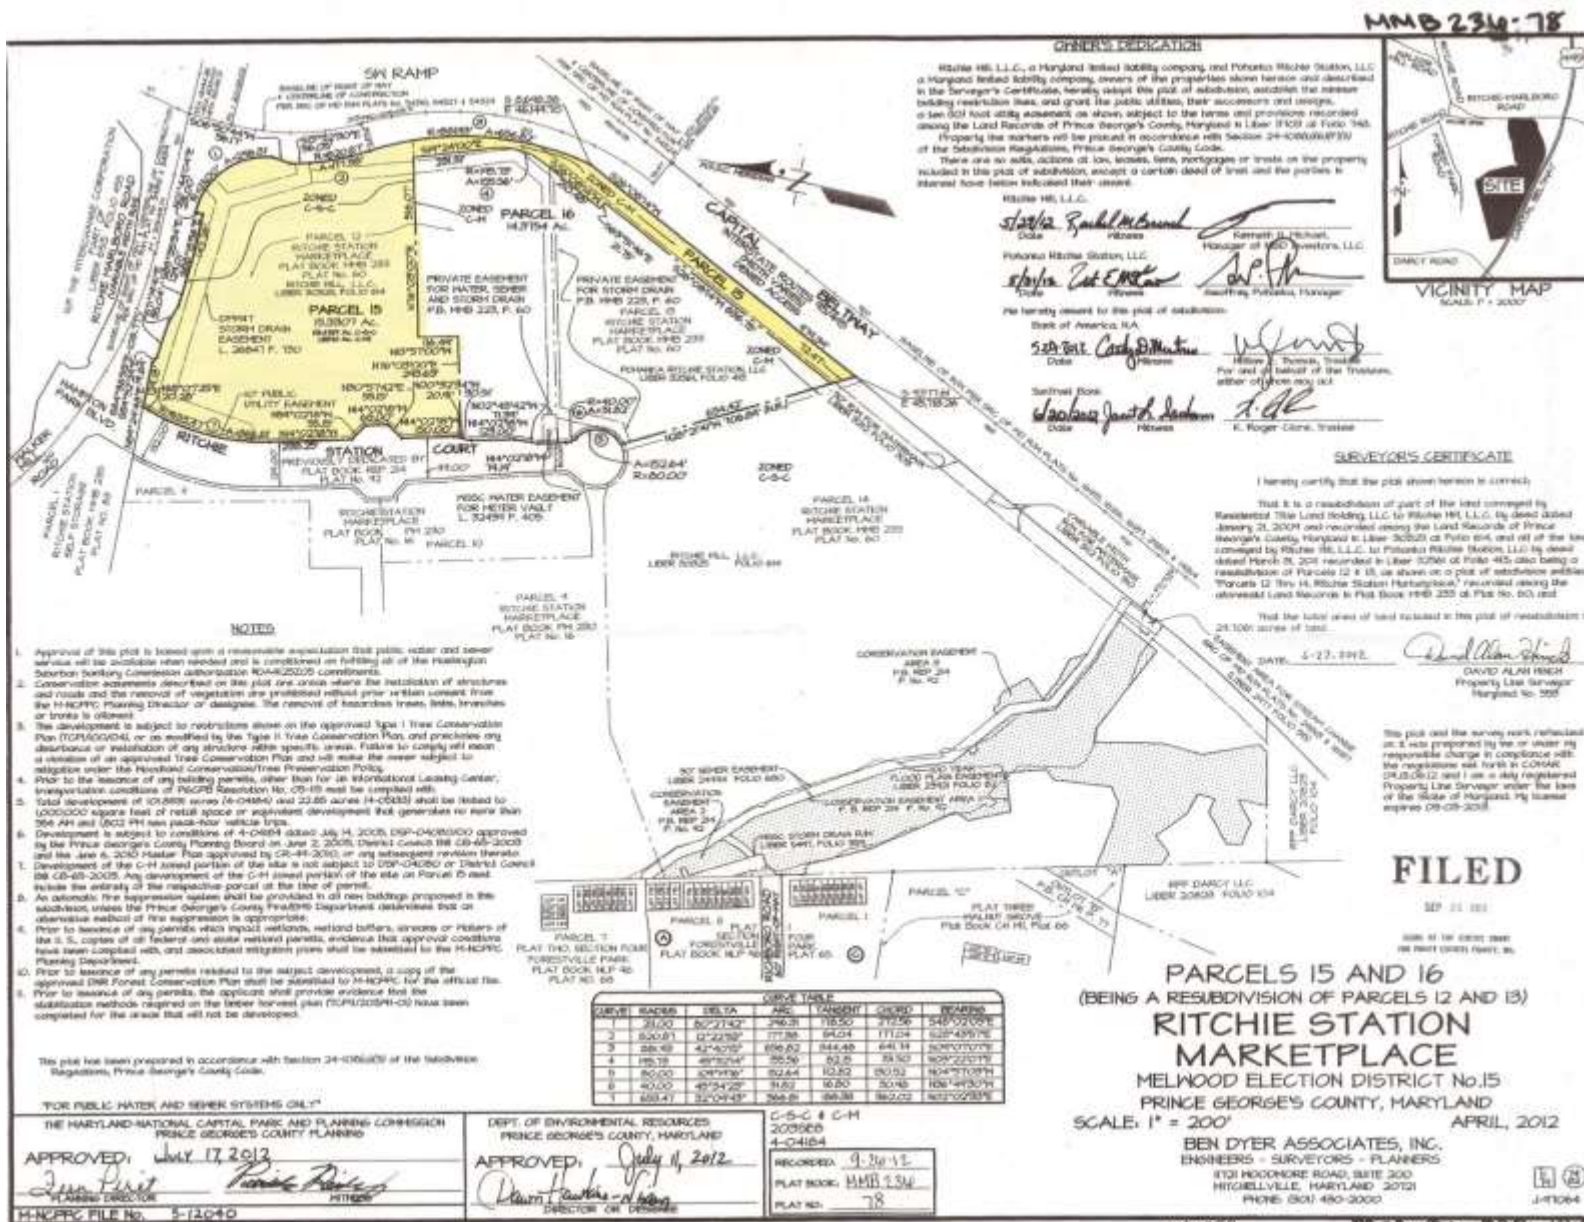





TREE CONSERVATION PLAN I

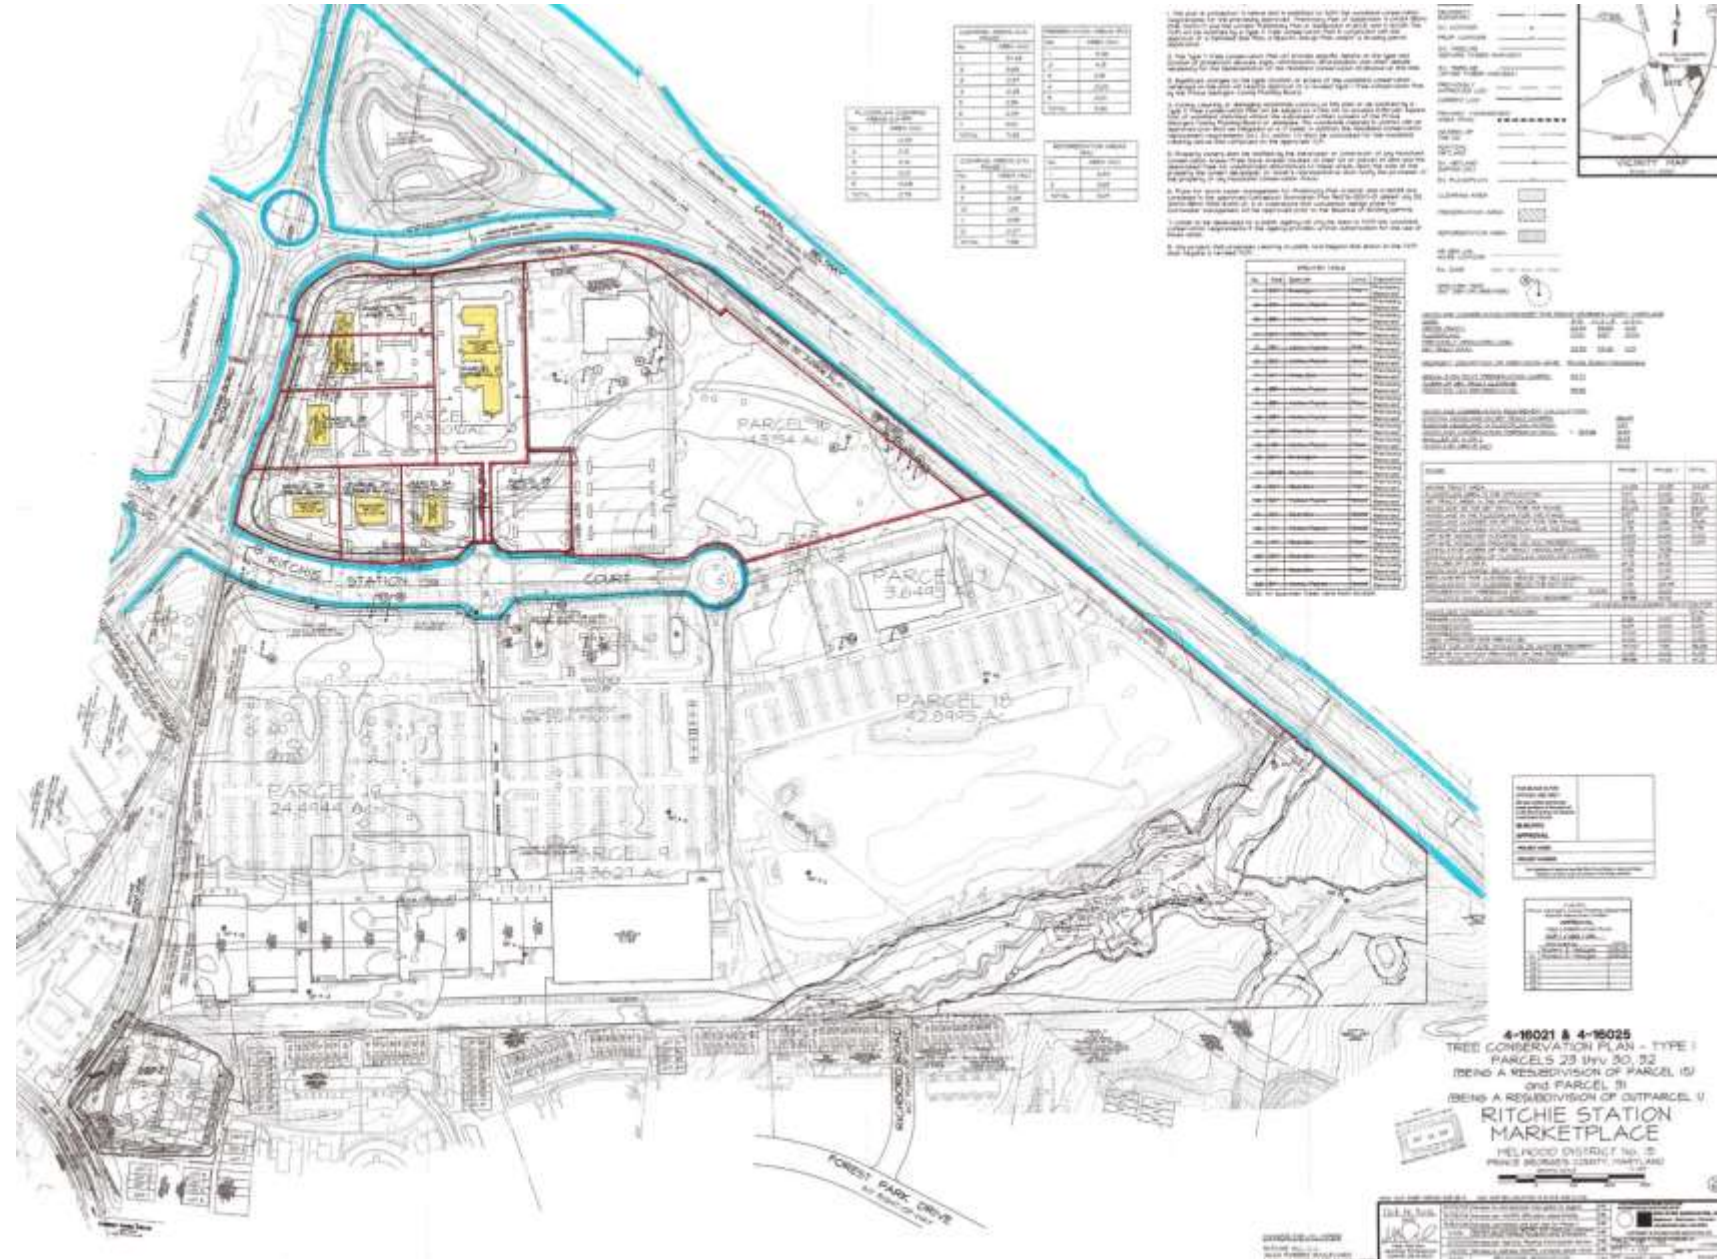

TREE CONSERVATION PLAN I DETAIL

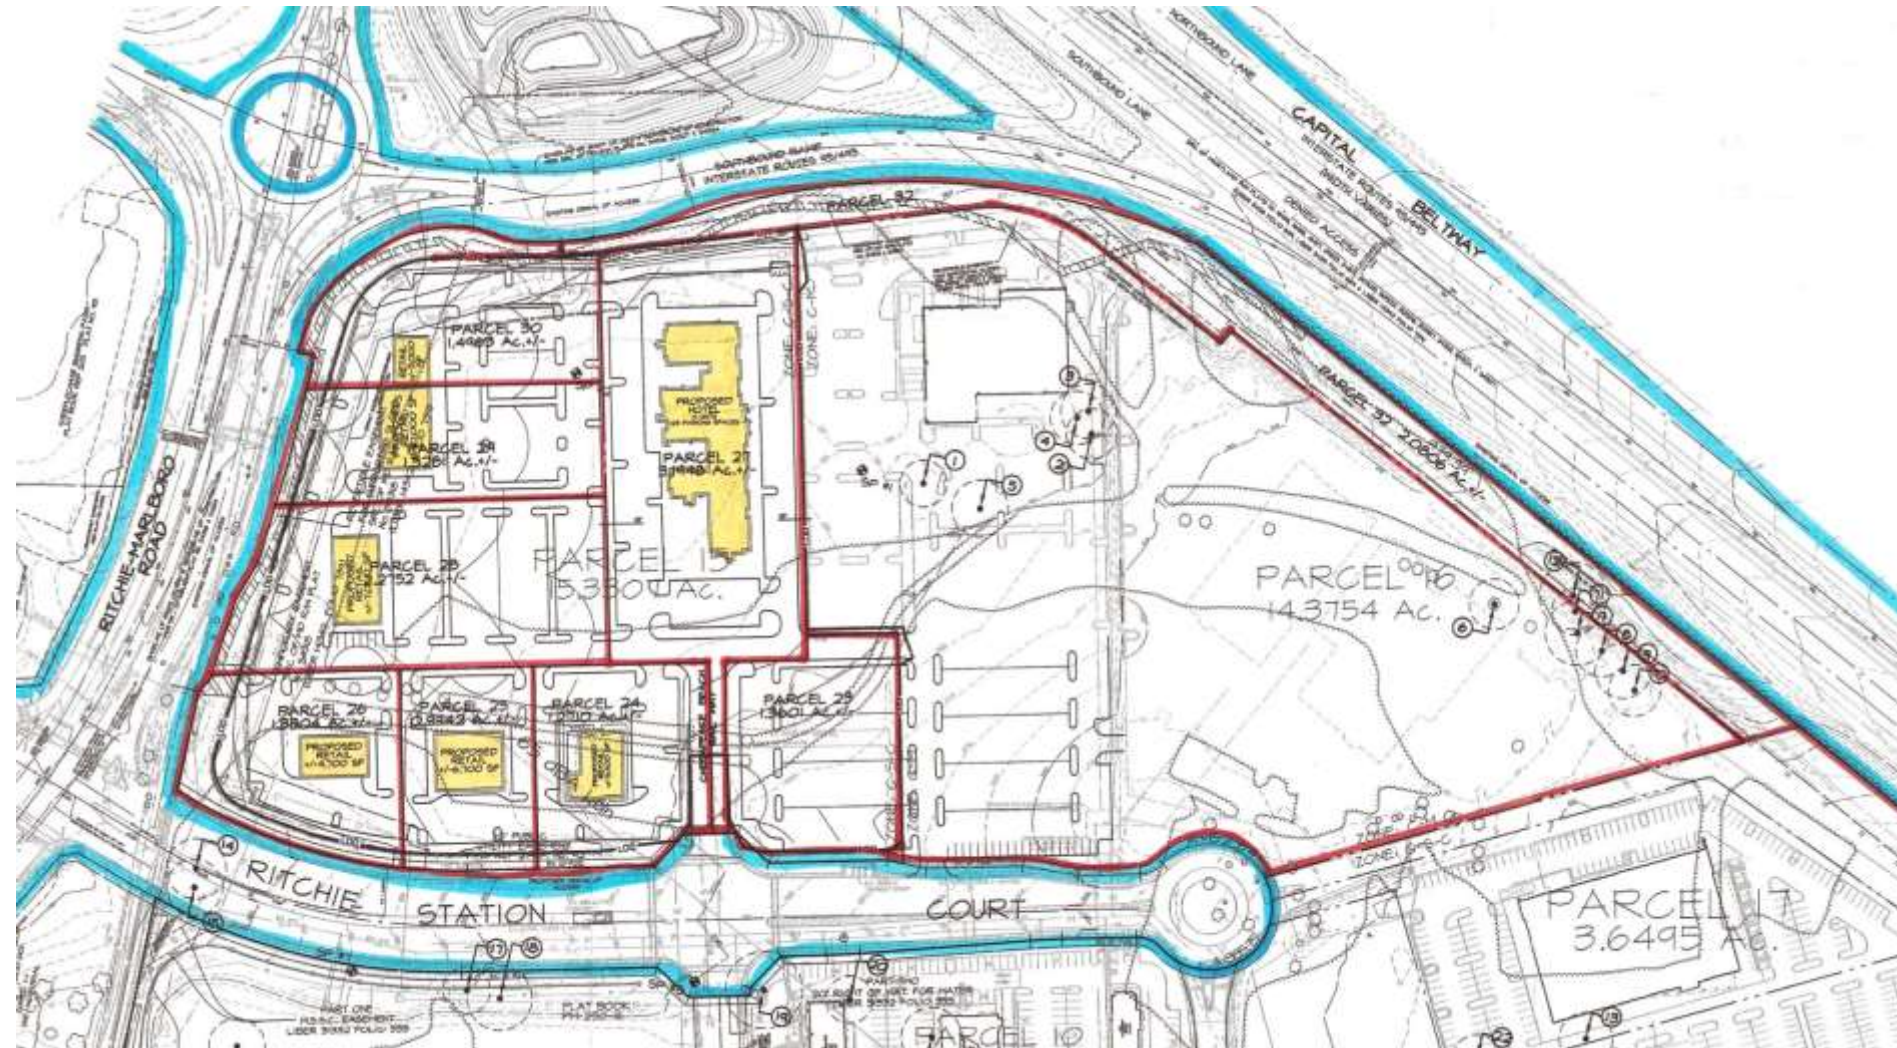

APPROVED DETAILED SITE PLAN

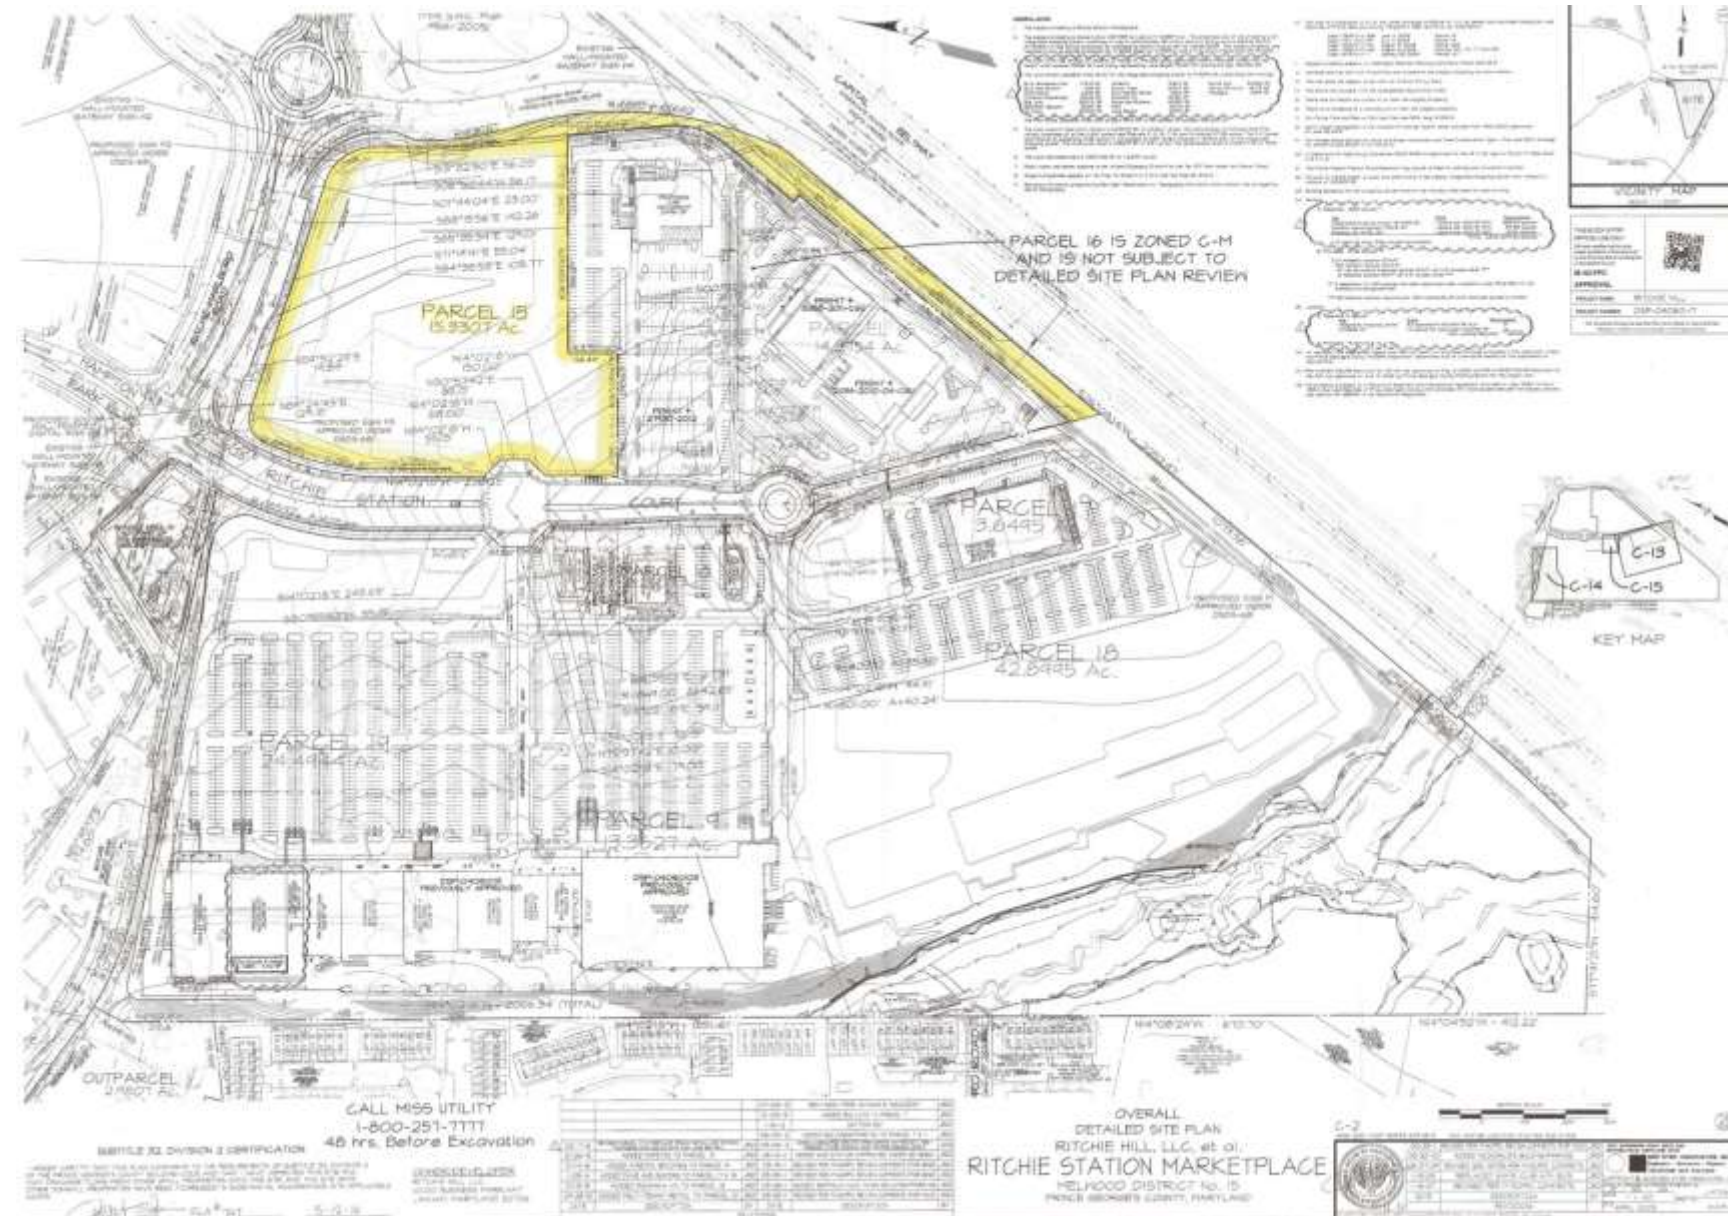

ADDITIONAL PARCEL EXHIBIT

