


ITEM: 8


CASE: 4-17007

LANDY PROPERTY


GENERAL LOCATION MAP

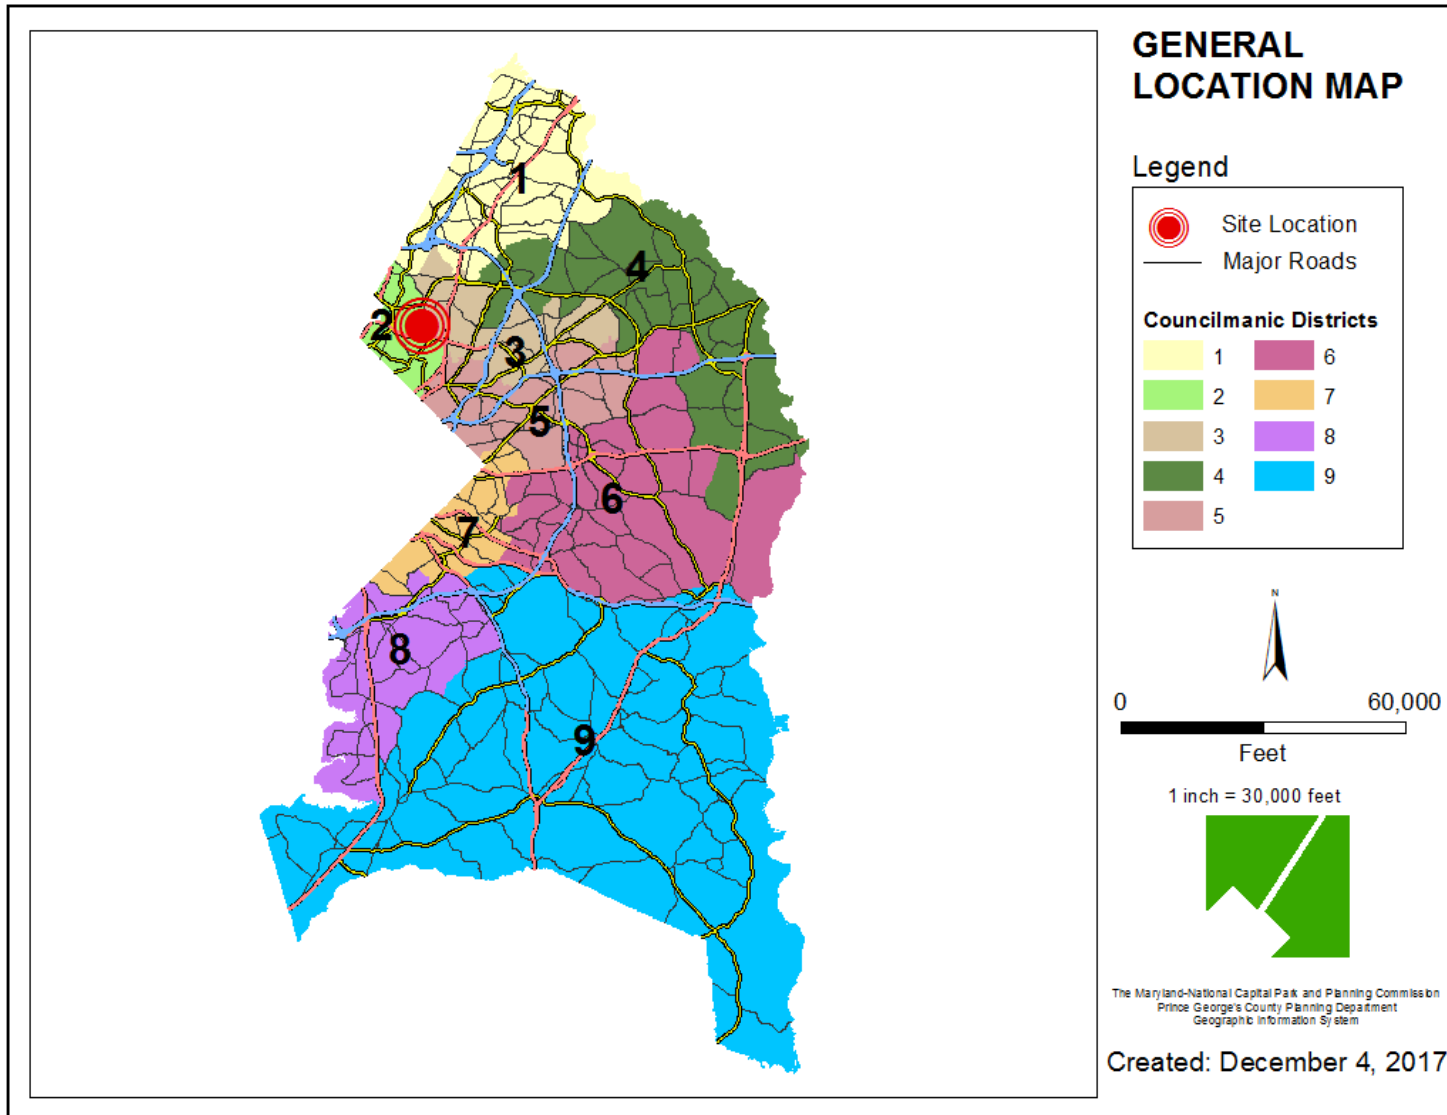


SITE VICINITY

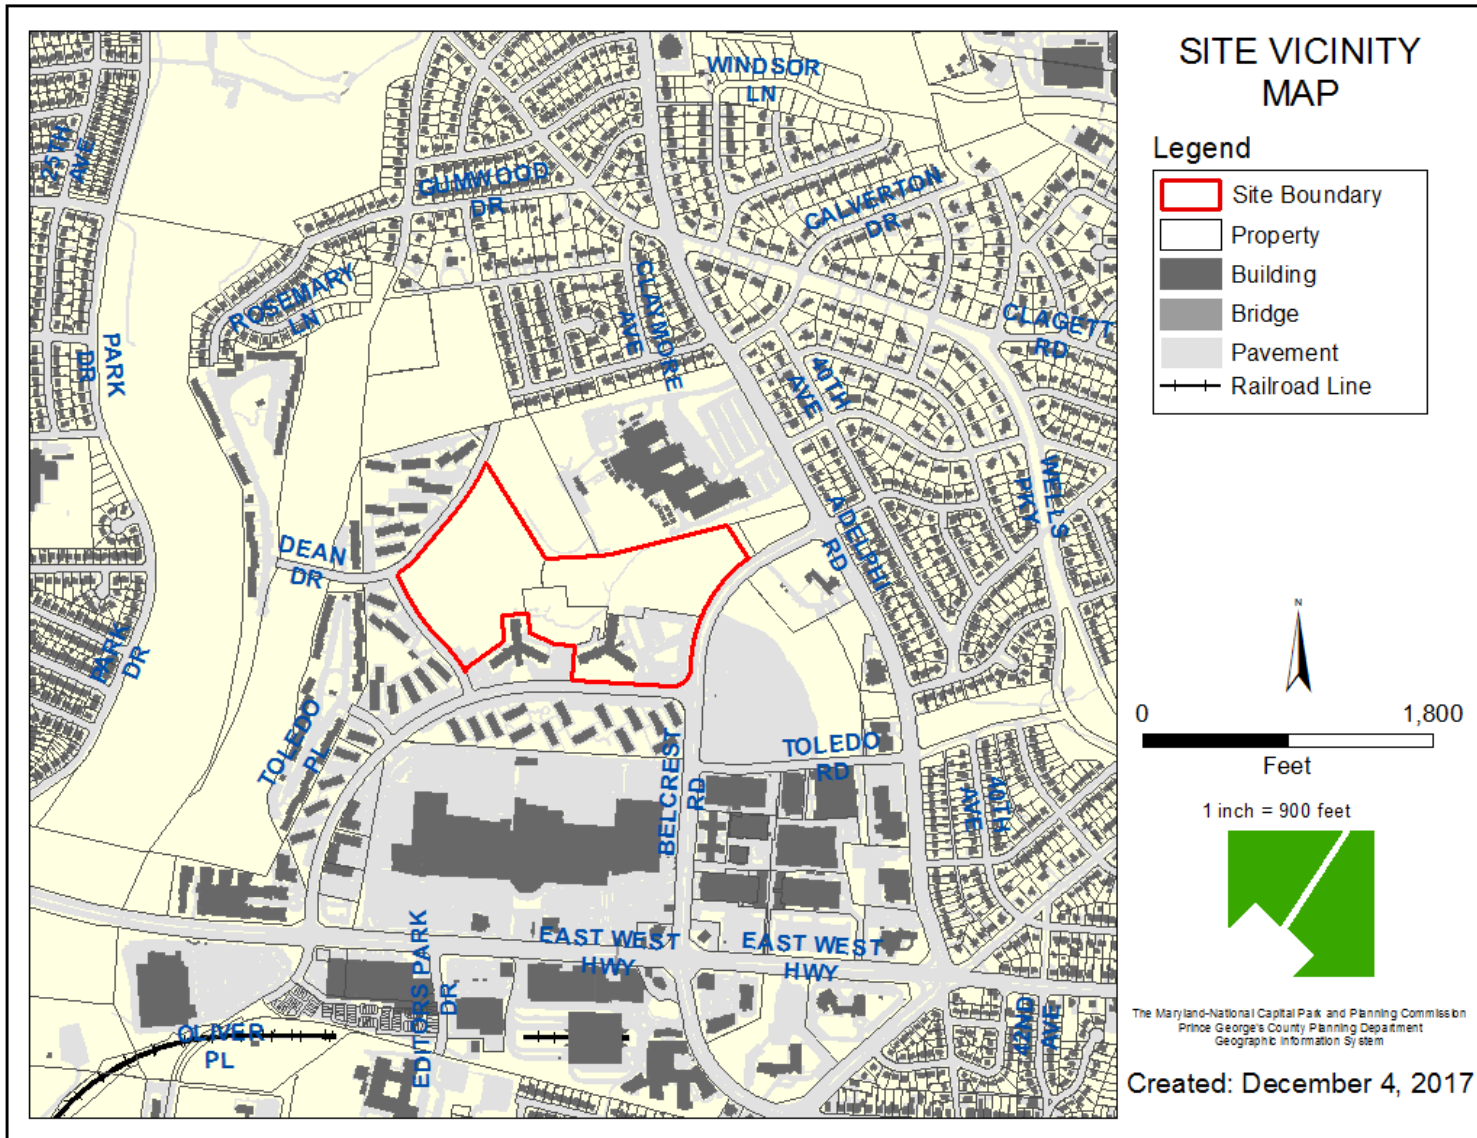


ZONING MAP

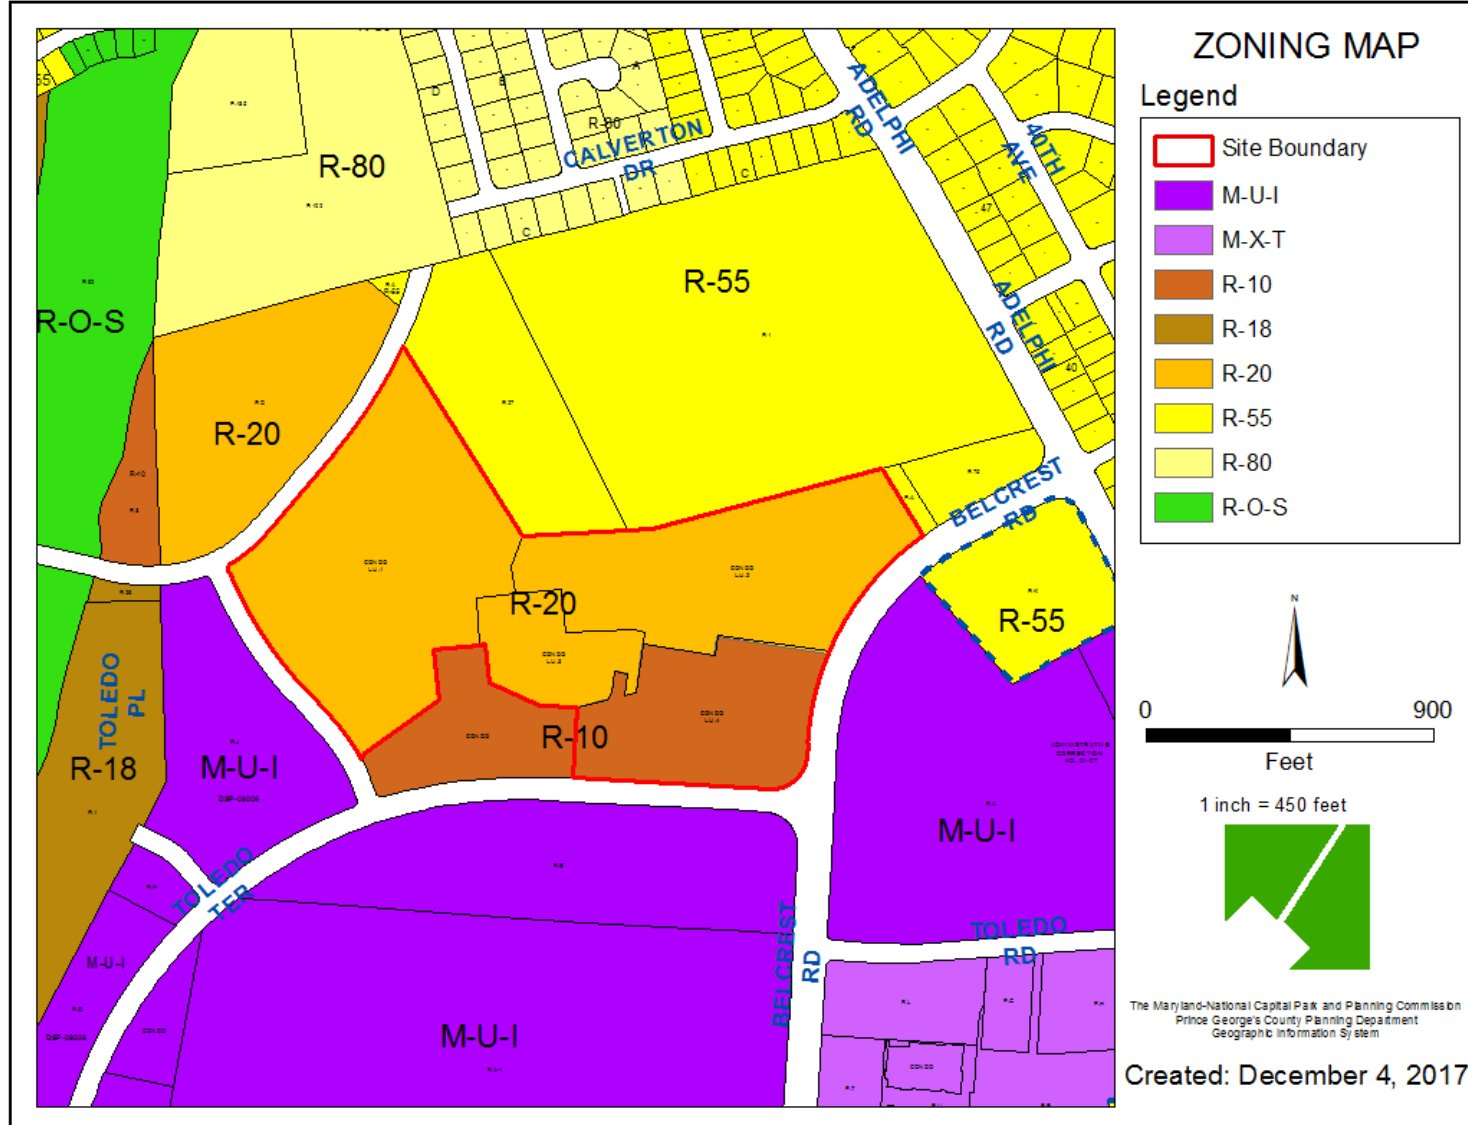


OVERLAY MAP

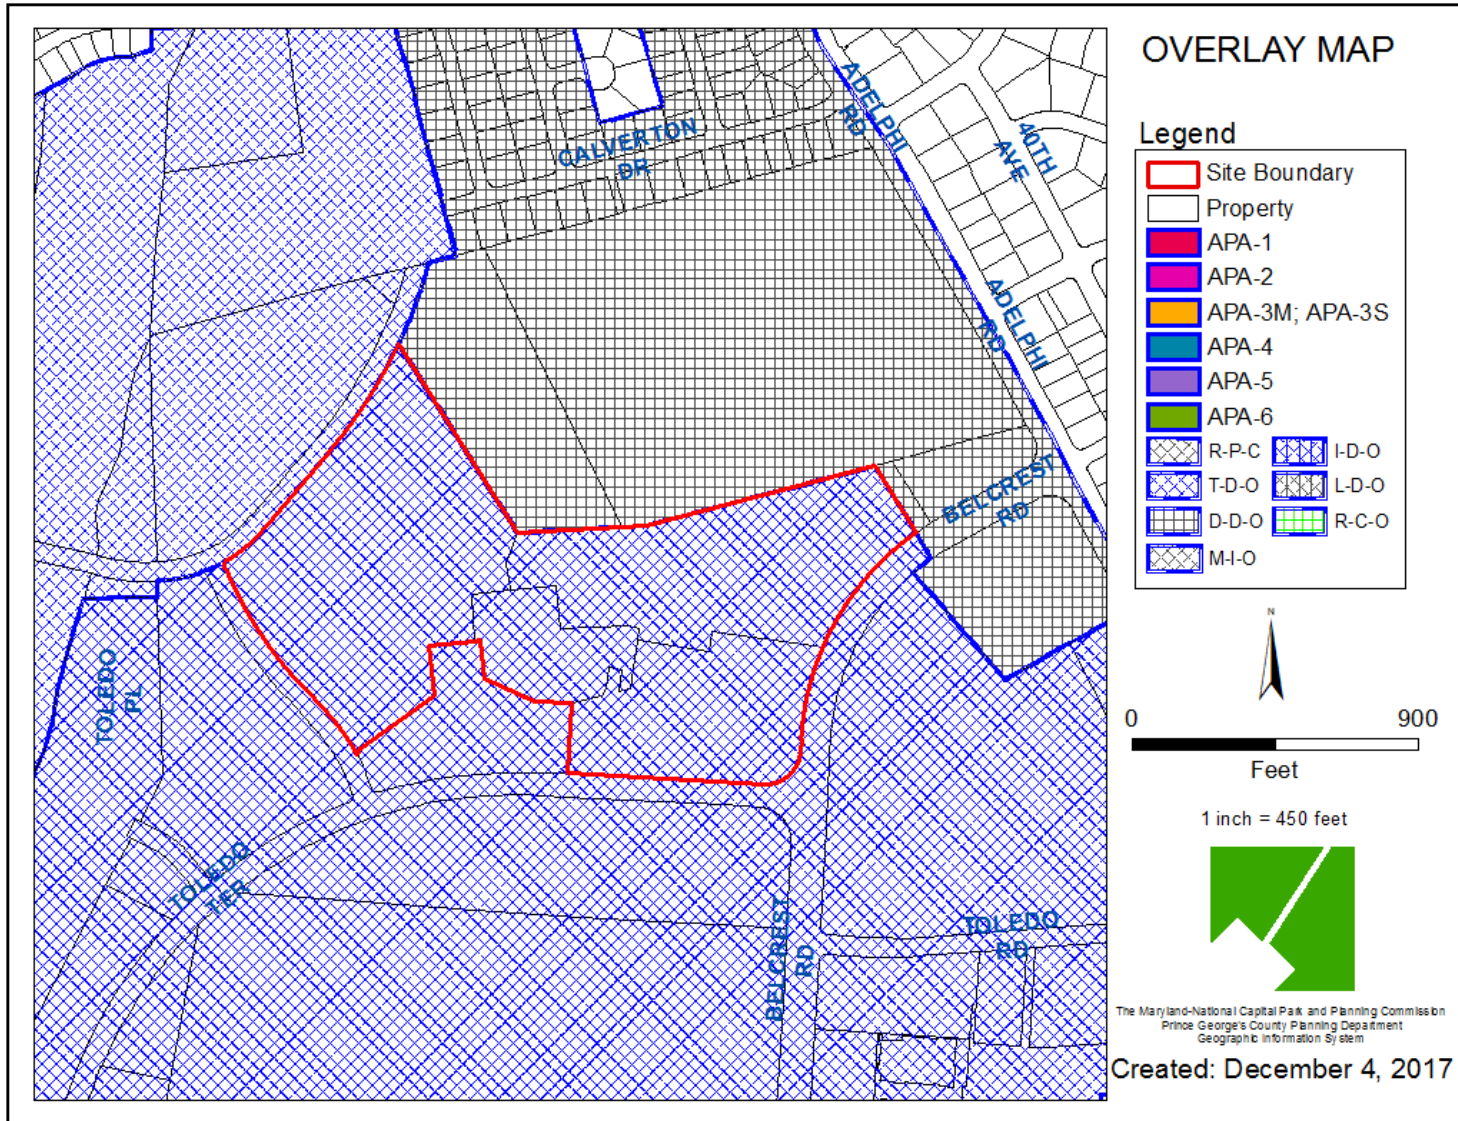


AERIAL MAP

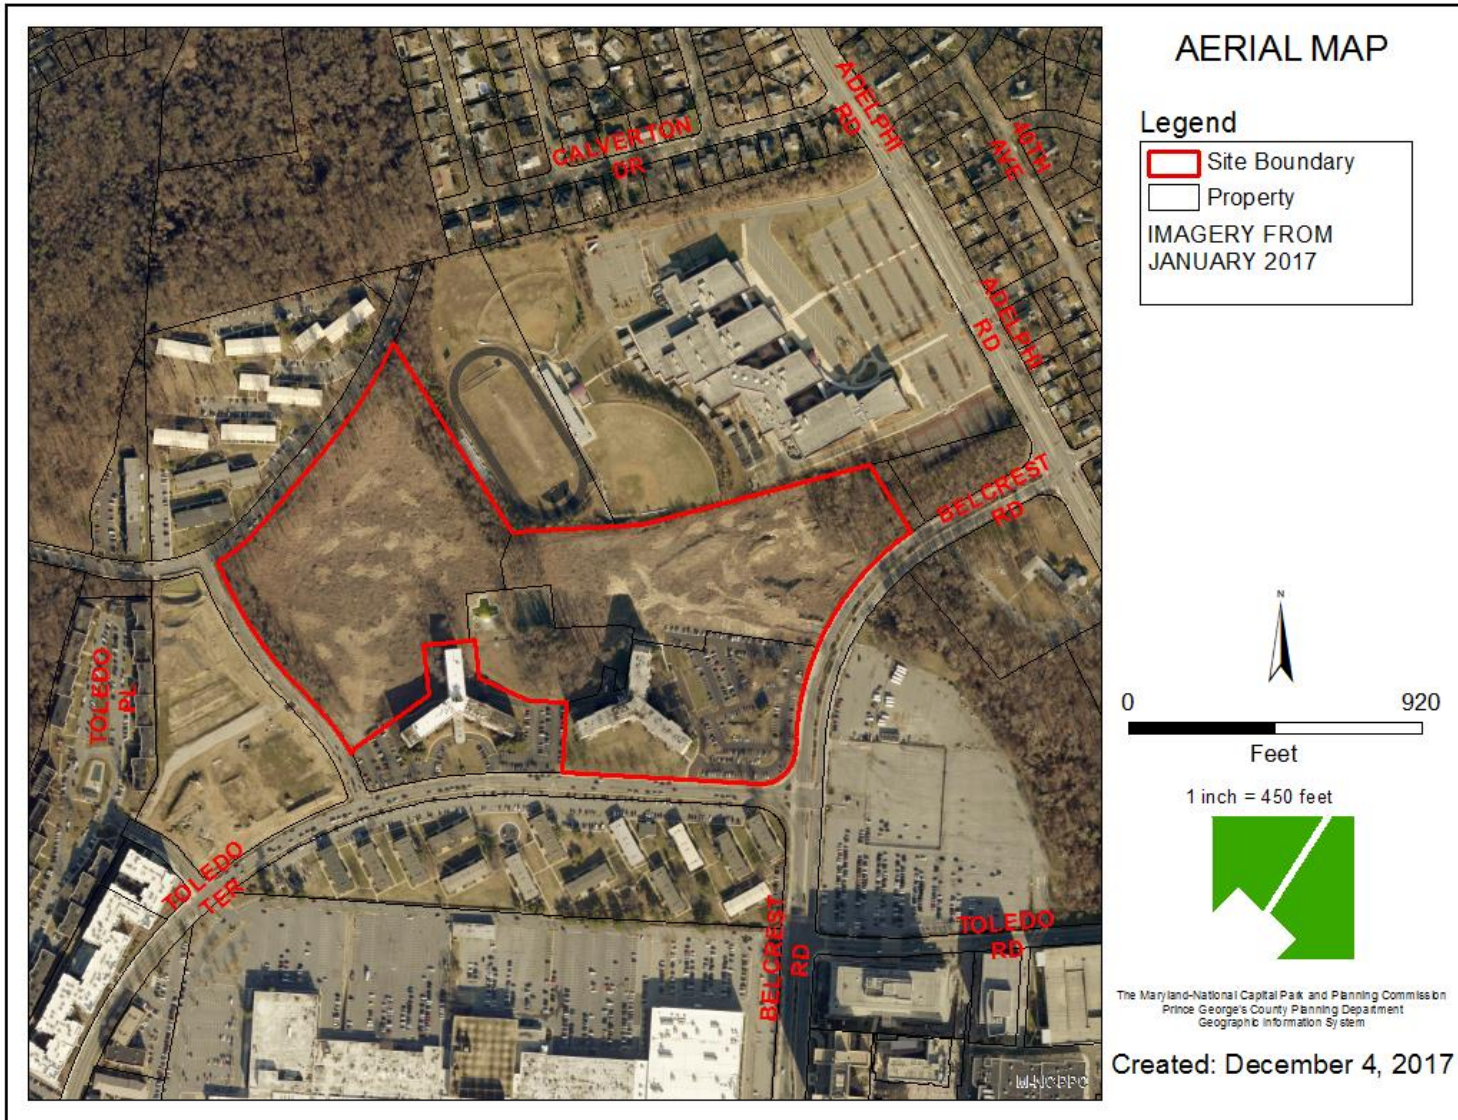

SITE MAP

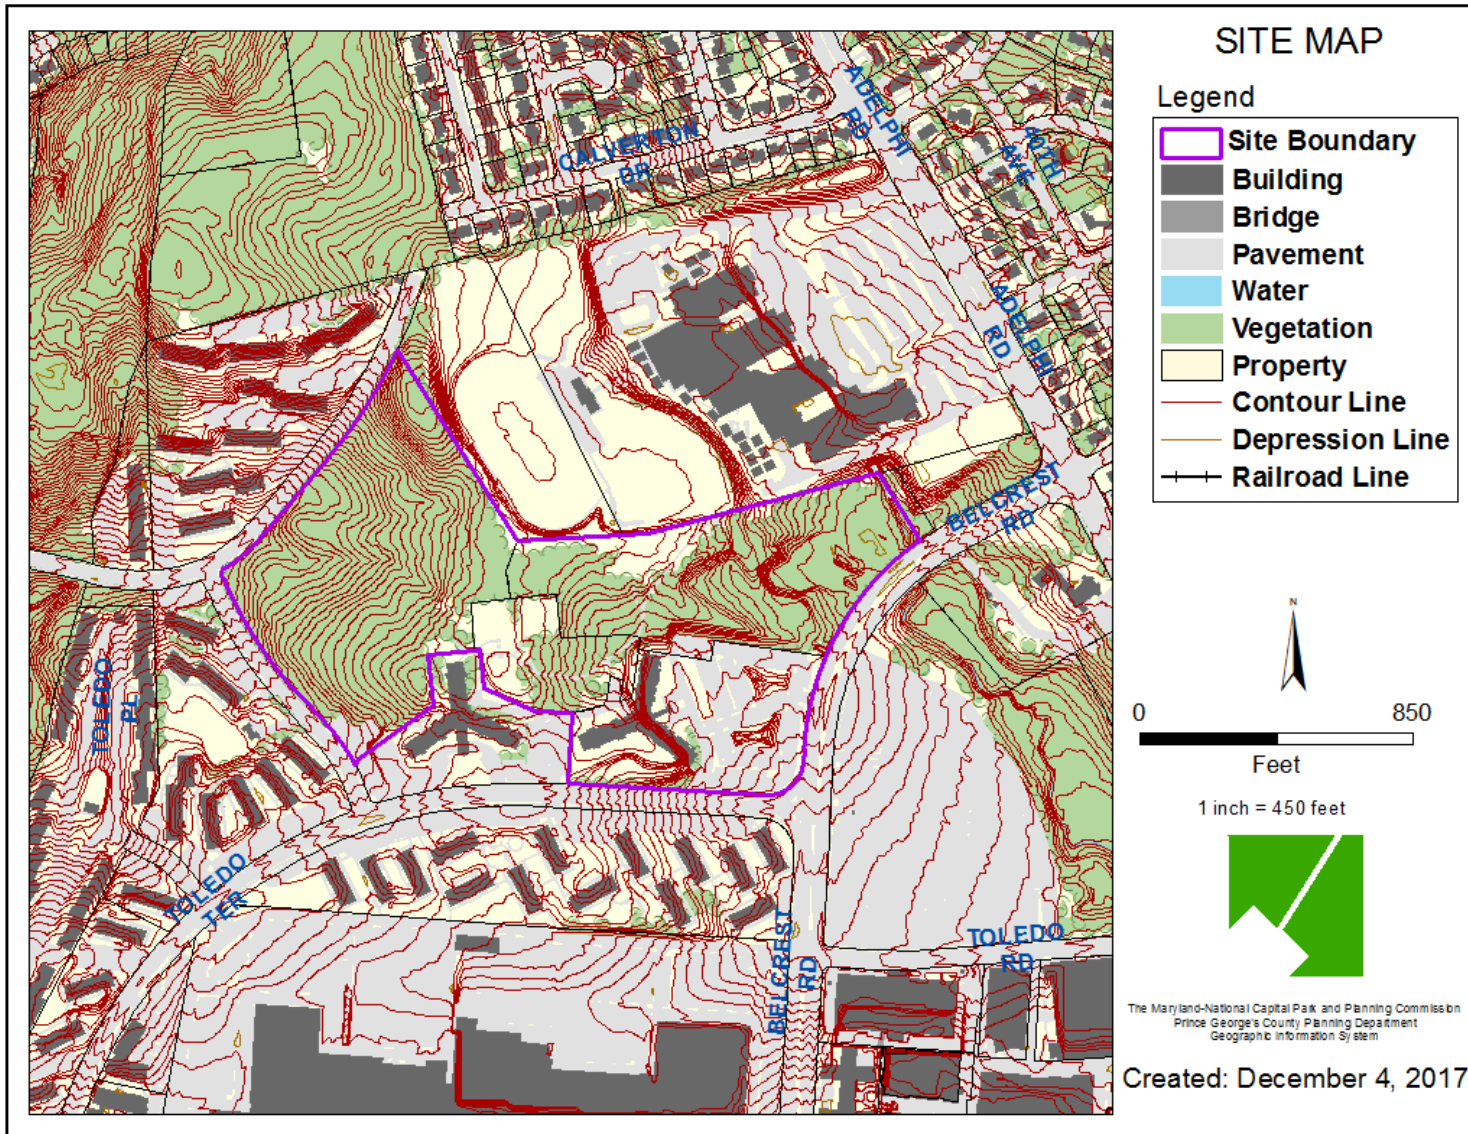

MASTER PLAN RIGHT-OF-WAY MAP

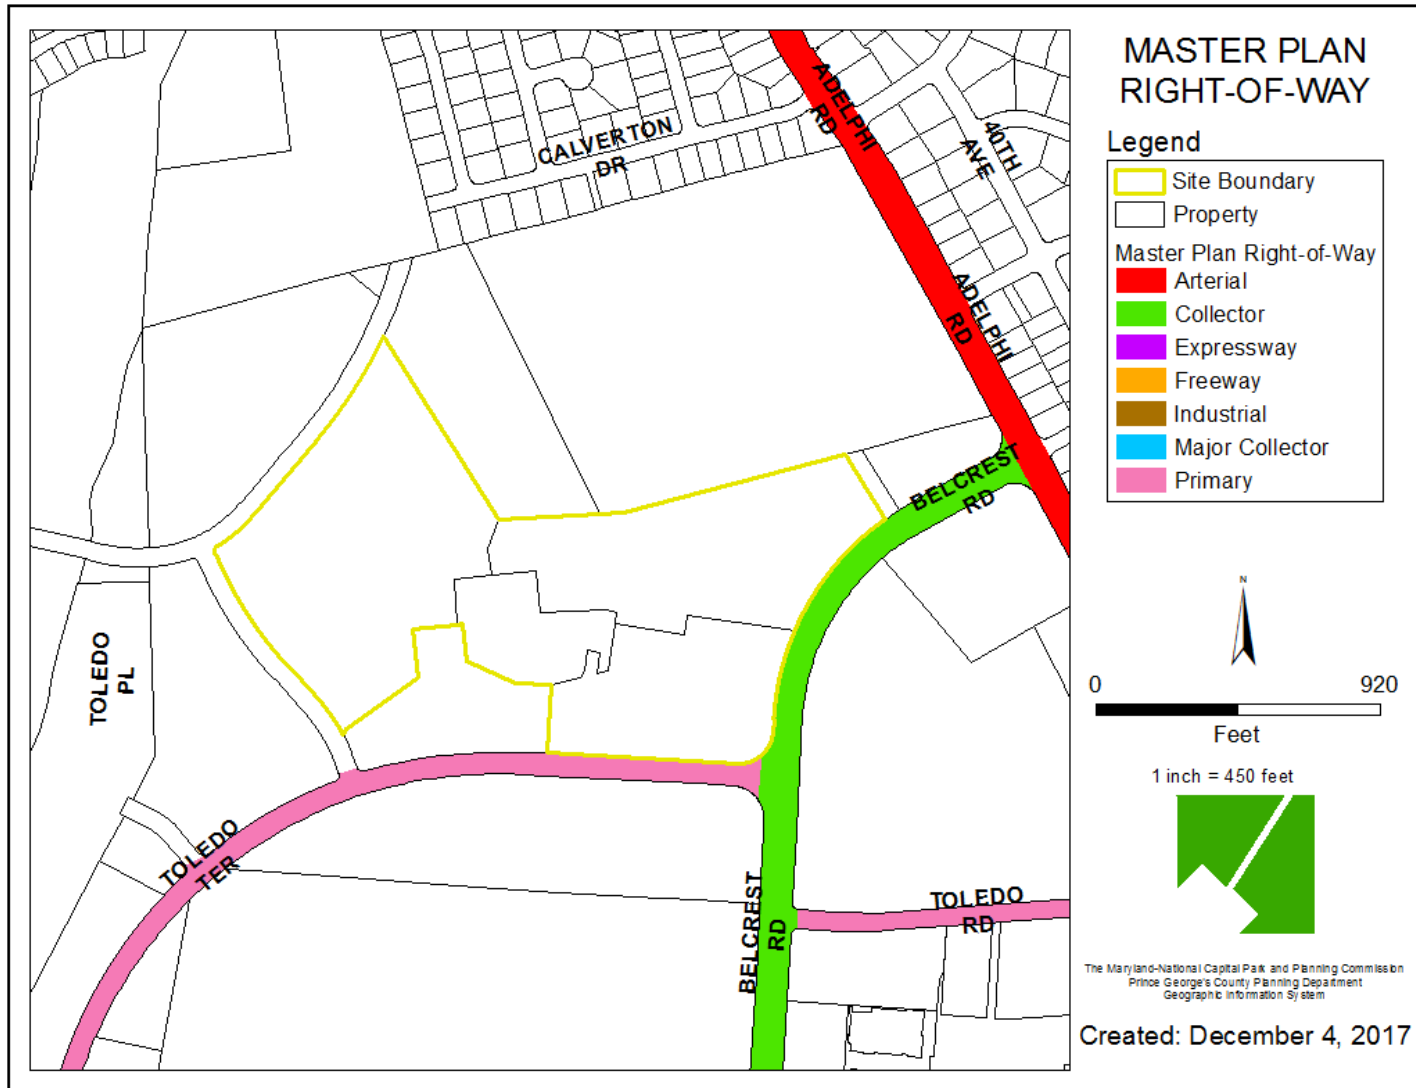


STUDY INTERSECTIONS



BIRD'S-EYE VIEW




PRELIMINARY PLAN

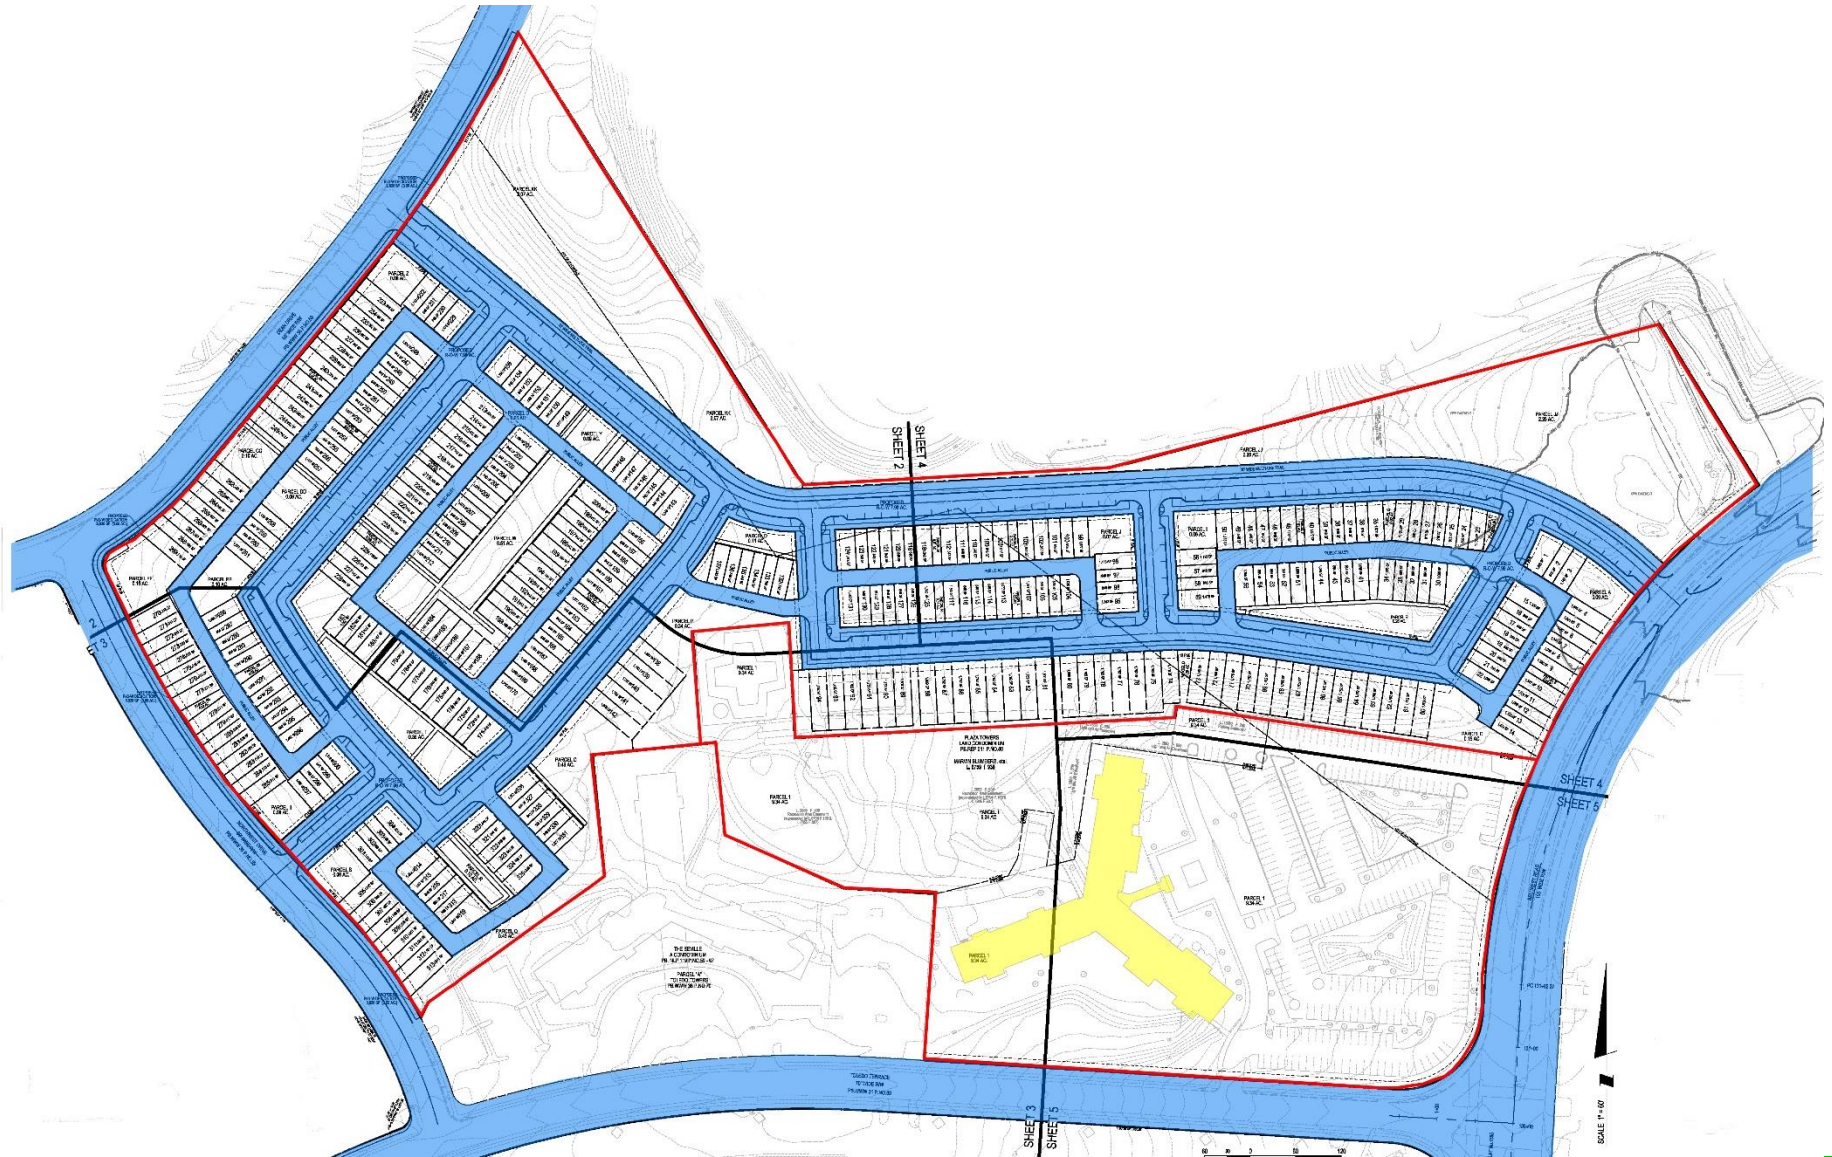


TREE CONSERVATION PLAN



EXISTING AND PROPOSED FLOODPLAIN

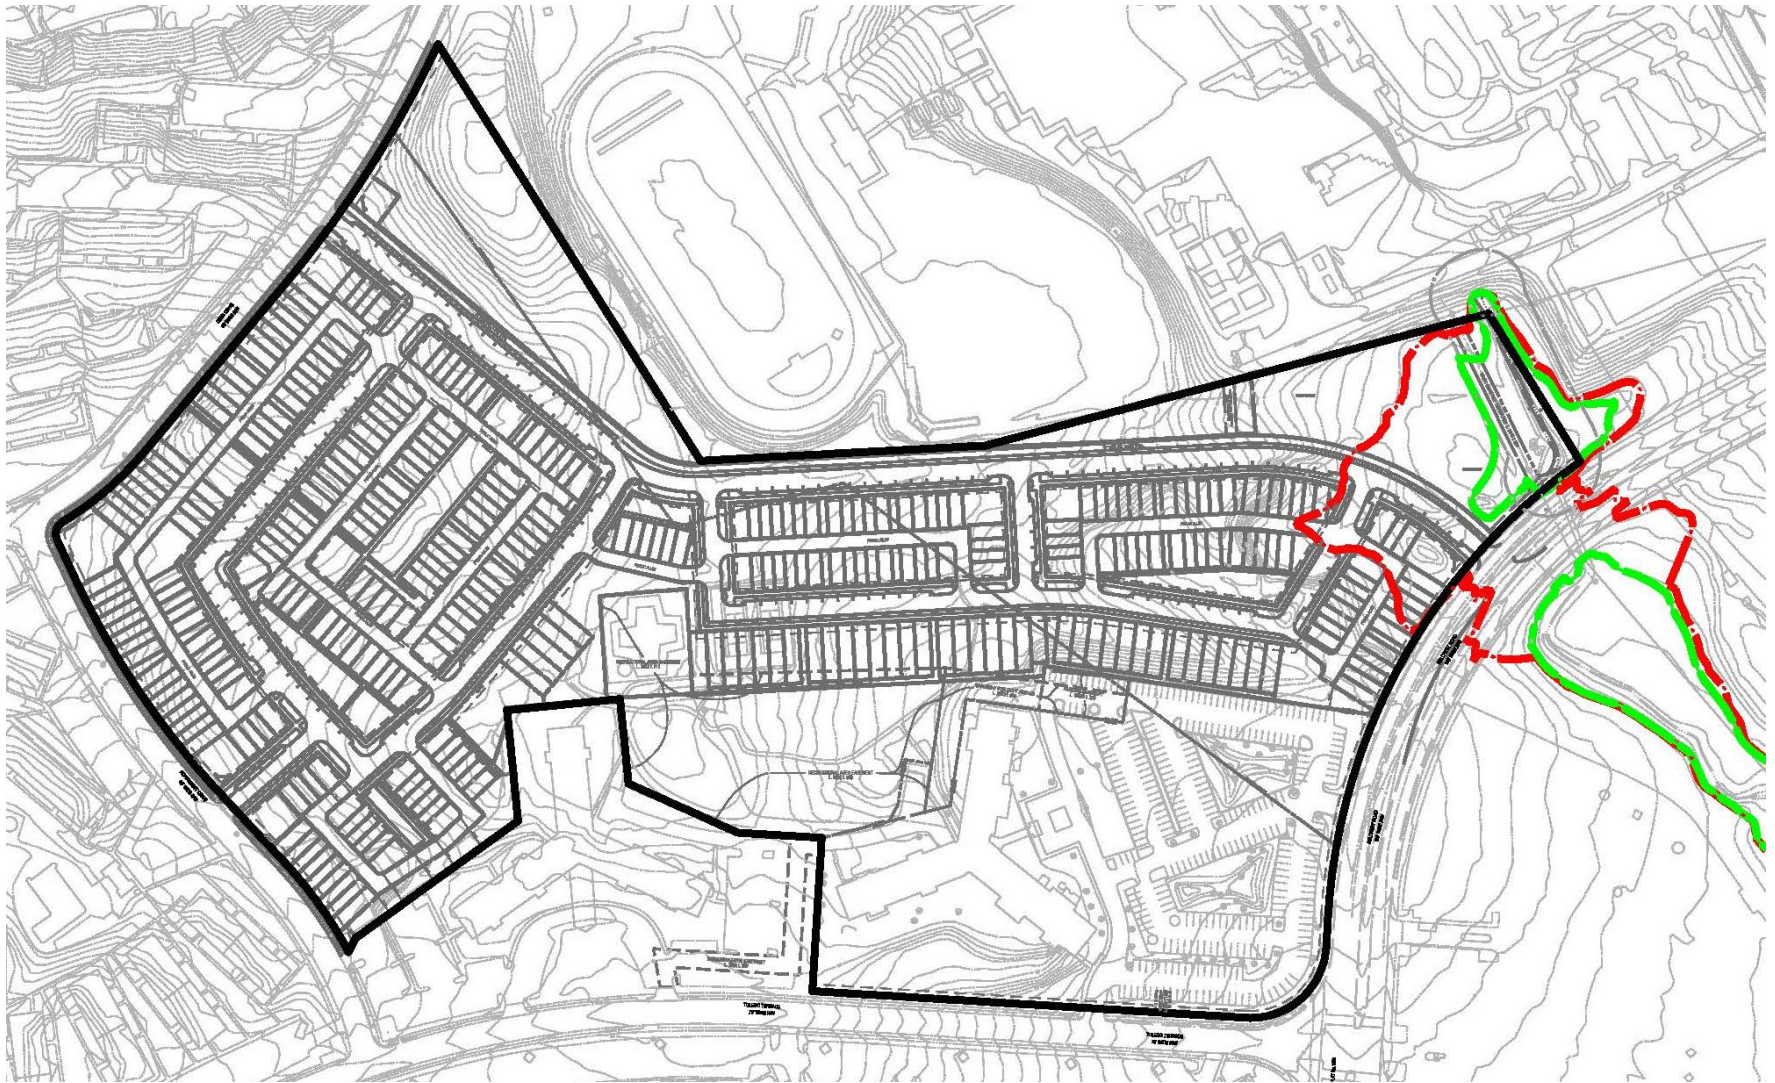

SIDEWALK CONNECTIONS

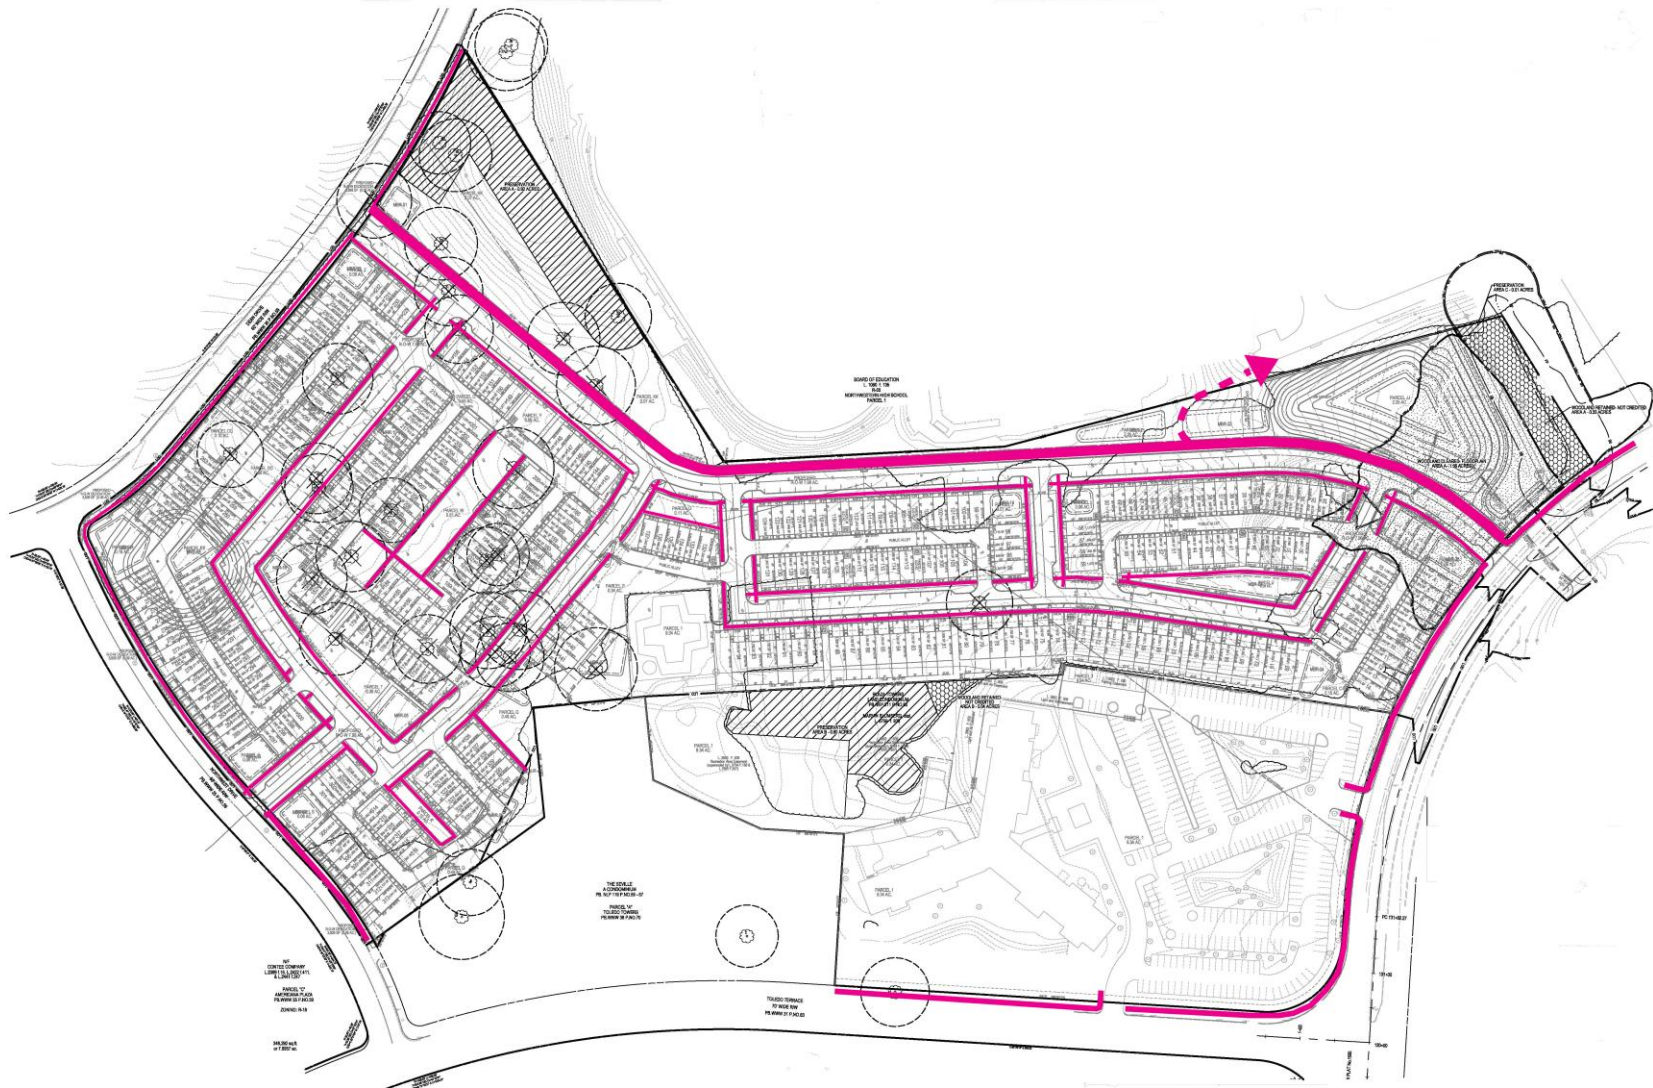

ILLUSTRATIVE SITE PLAN

